



PLANS
NOT
TO
SCALE

FED. ROAD DIST. NO.	STATE	FED. AID PROJ. NO.	FISCAL YEAR	SHEET NO.	TOTAL SHEETS
1	MONT.	66(3)		1	2

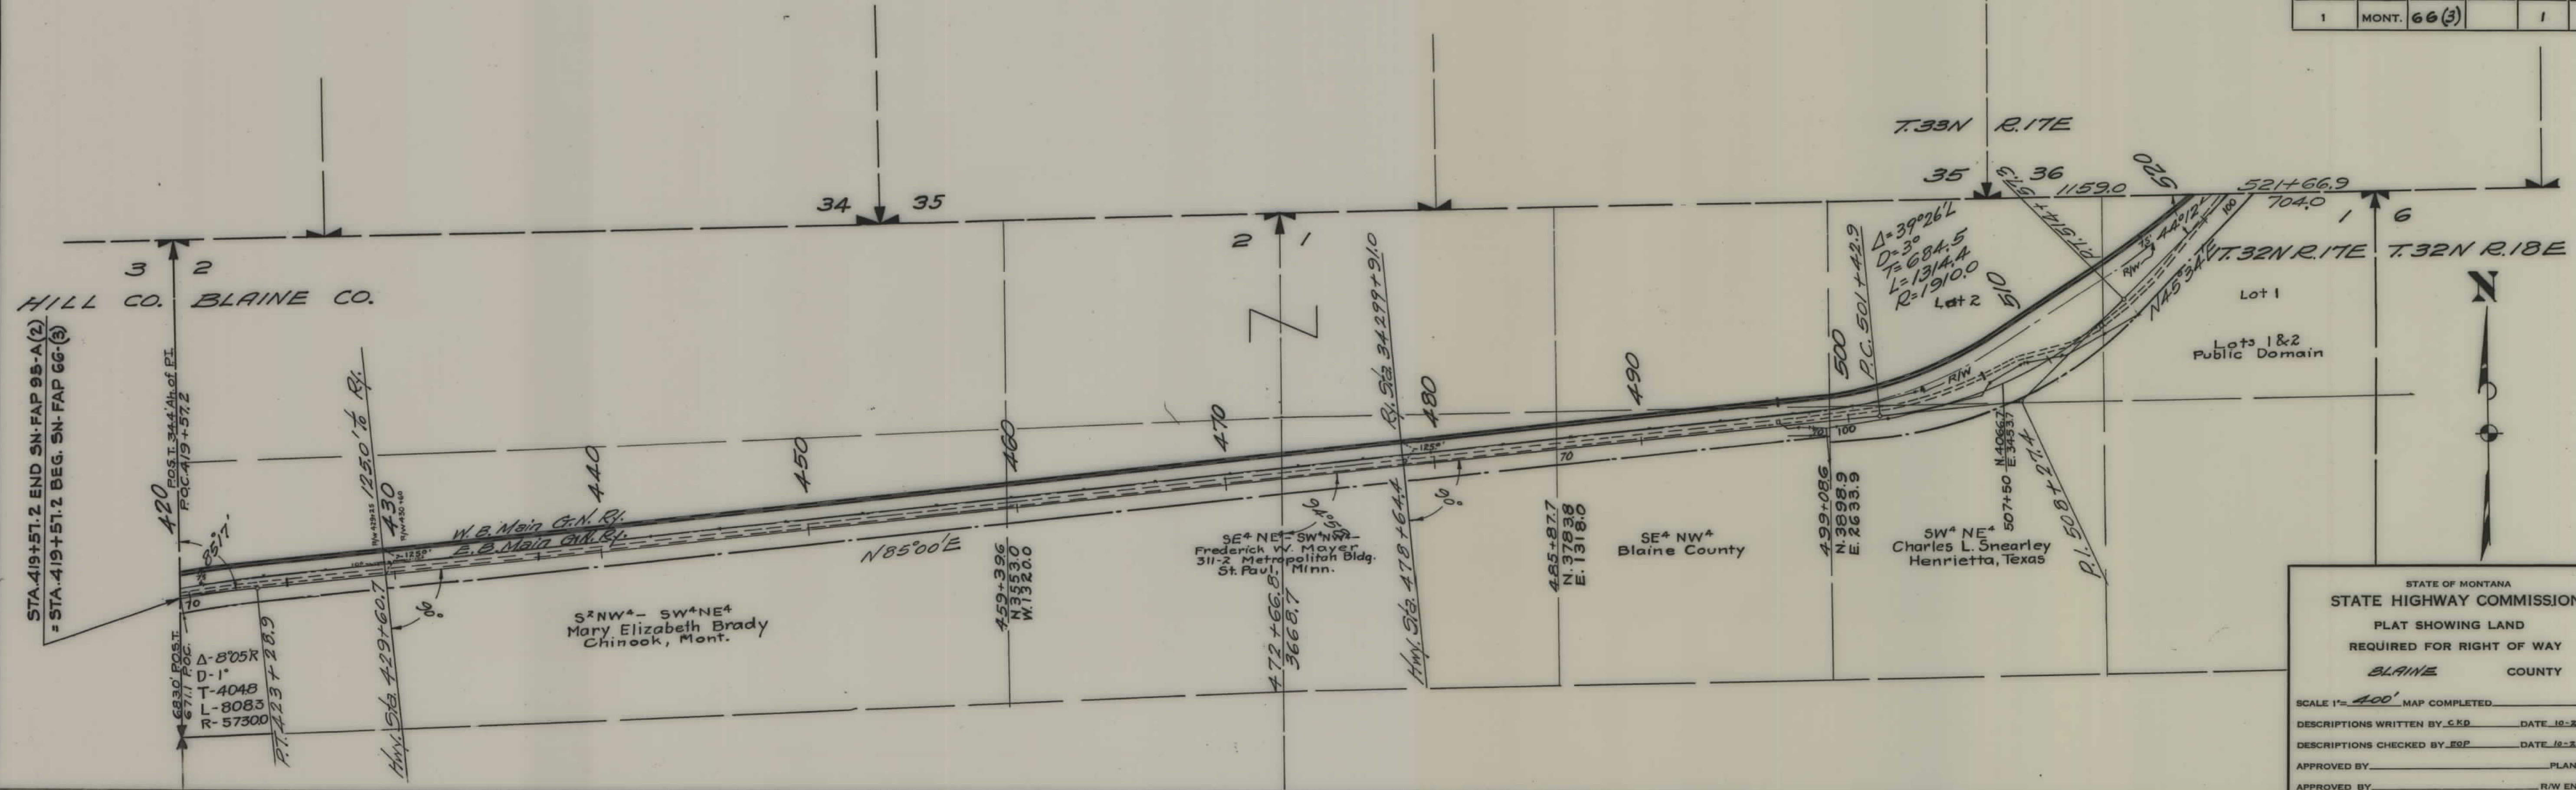

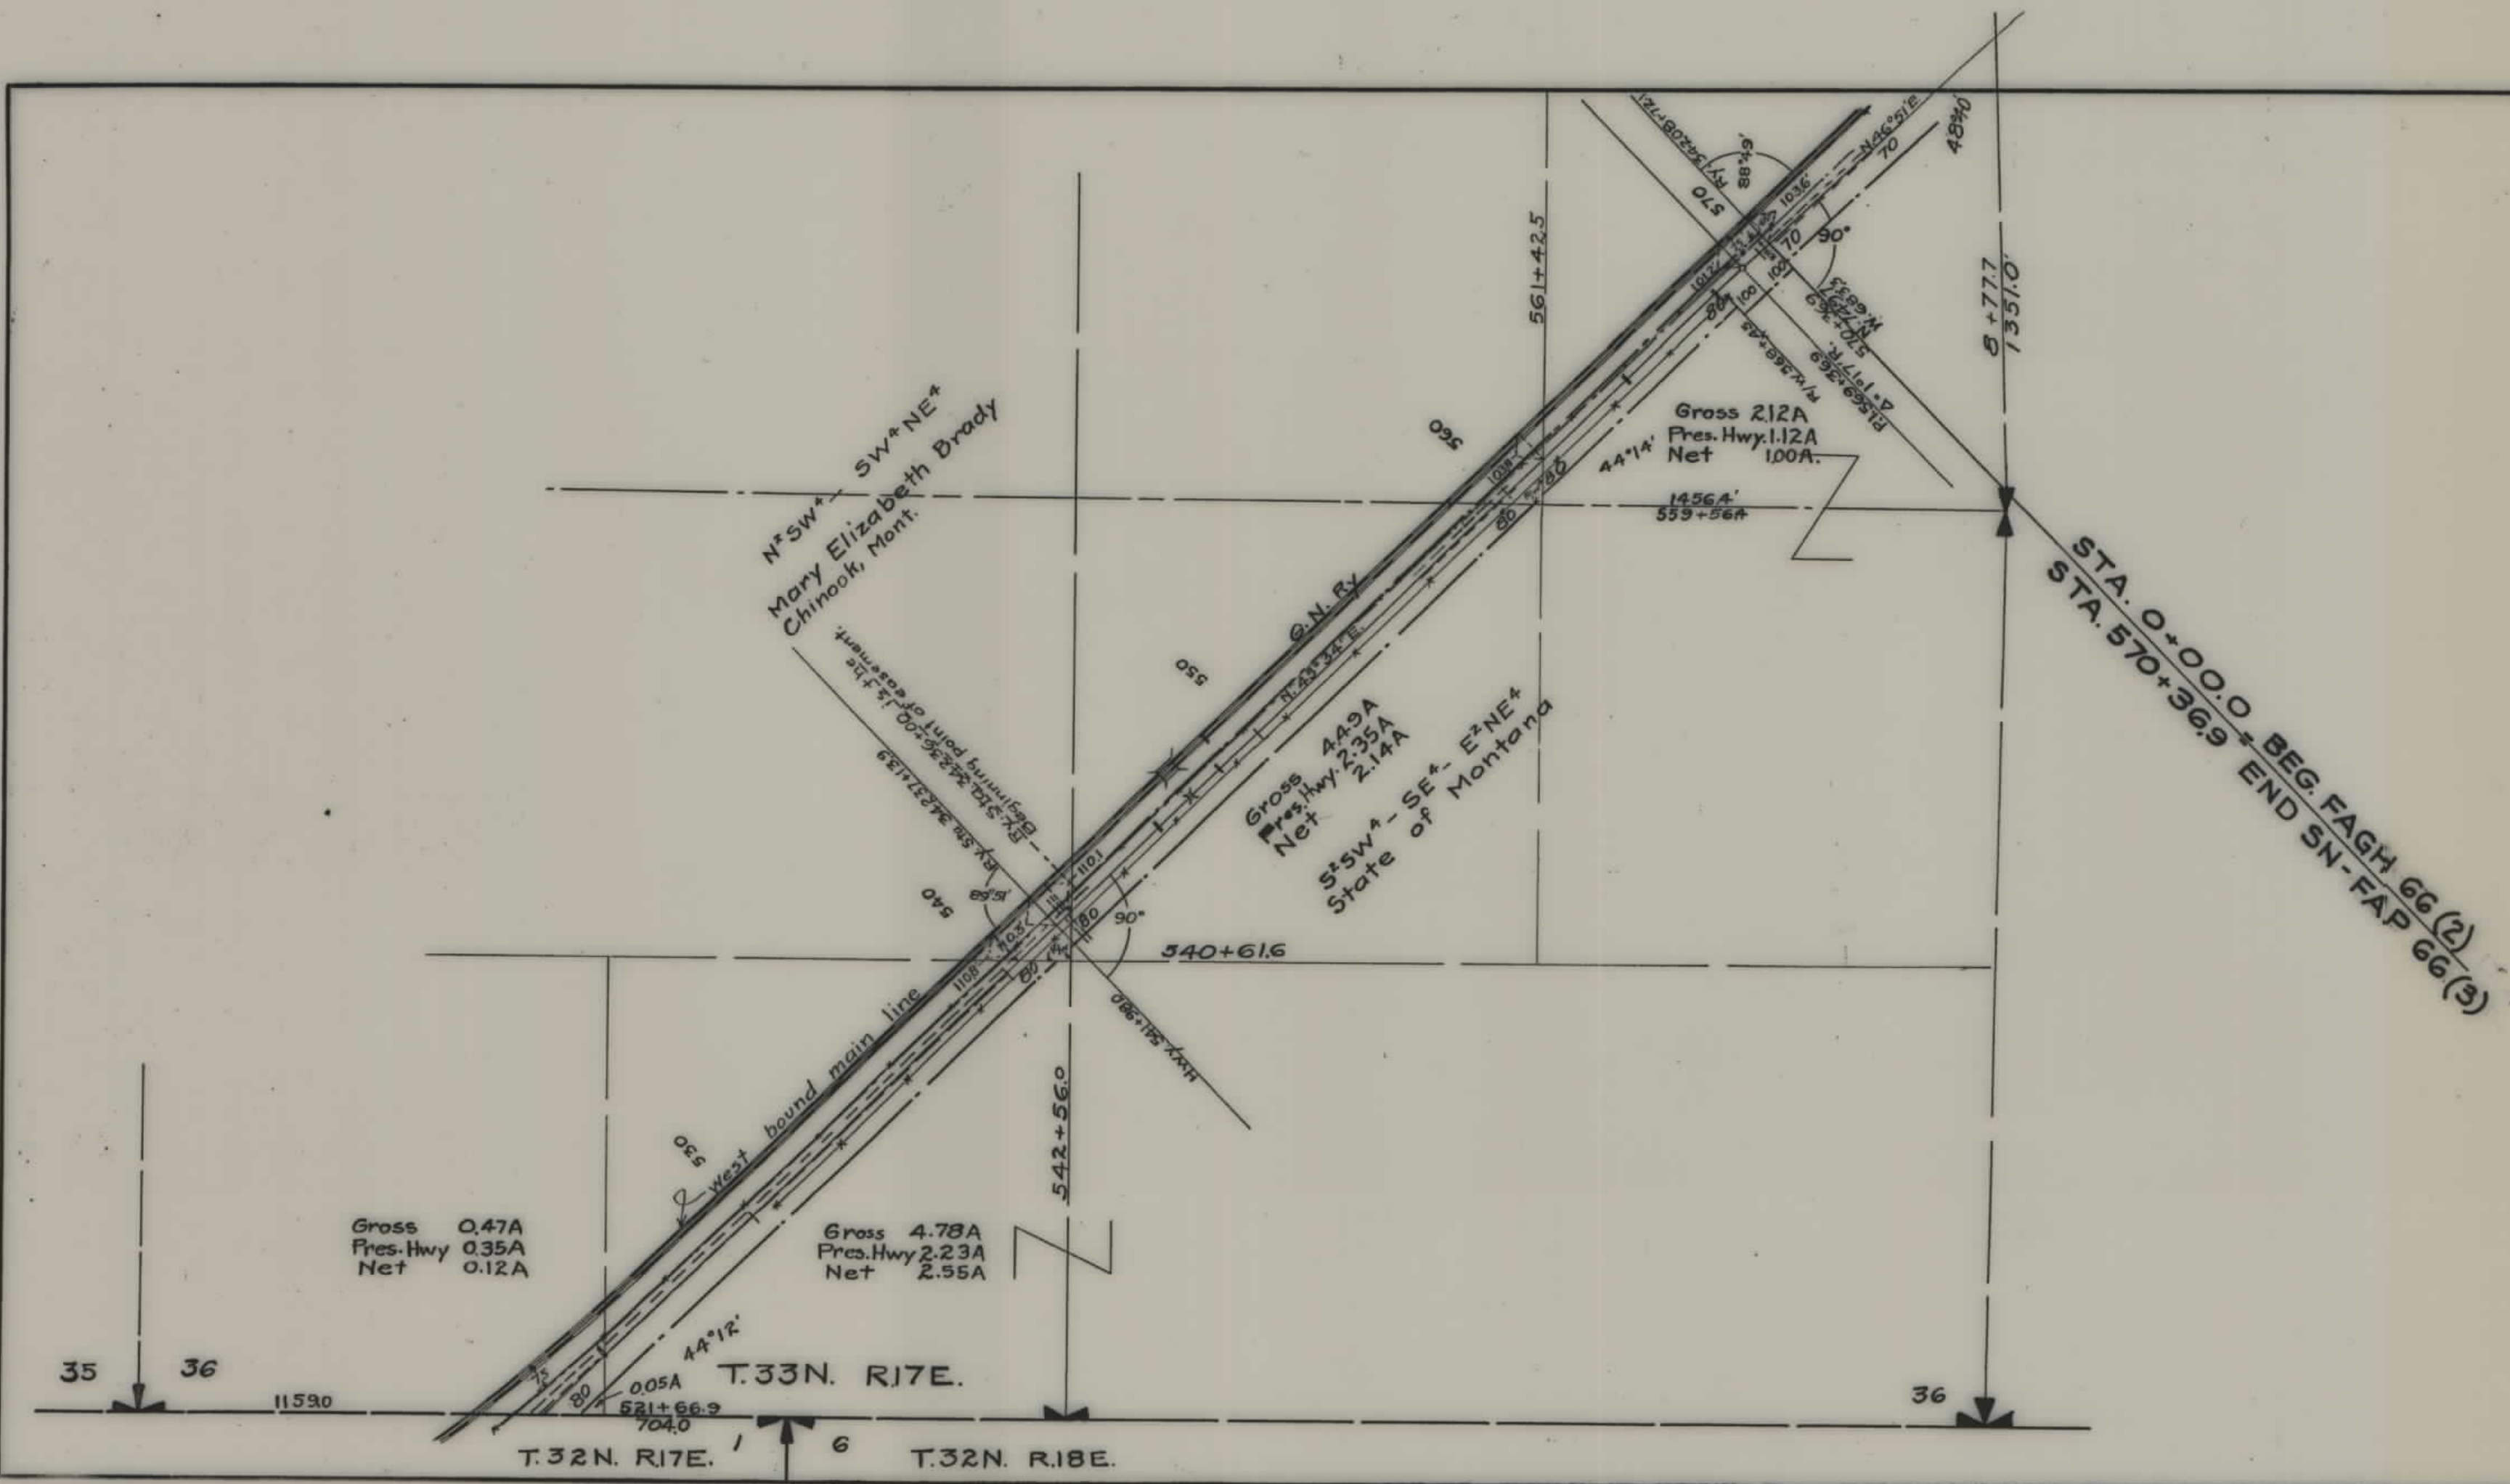

FED. ROAD DIST. NO.	STATE	FED. AID PROJ. NO.	FISCAL YEAR	SHEET NO.	TOTAL SHEETS
1	MONT.	66(3)		2	2

STATE OF MONTANA
STATE HIGHWAY COMMISSION
PLAT SHOWING LAND
REQUIRED FOR RIGHT OF WAY
BLAINE COUNTY

SCALE 1"= 400' MAP COMPLETED _____
 DESCRIPTIONS WRITTEN BY C.K.D. DATE 10-23-42
 DESCRIPTIONS CHECKED BY E.C.P. DATE 10-27-42
 APPROVED BY _____ PLANS DEPT.
 APPROVED BY _____ R/W ENGINEER