
PLANS NOT SCALE

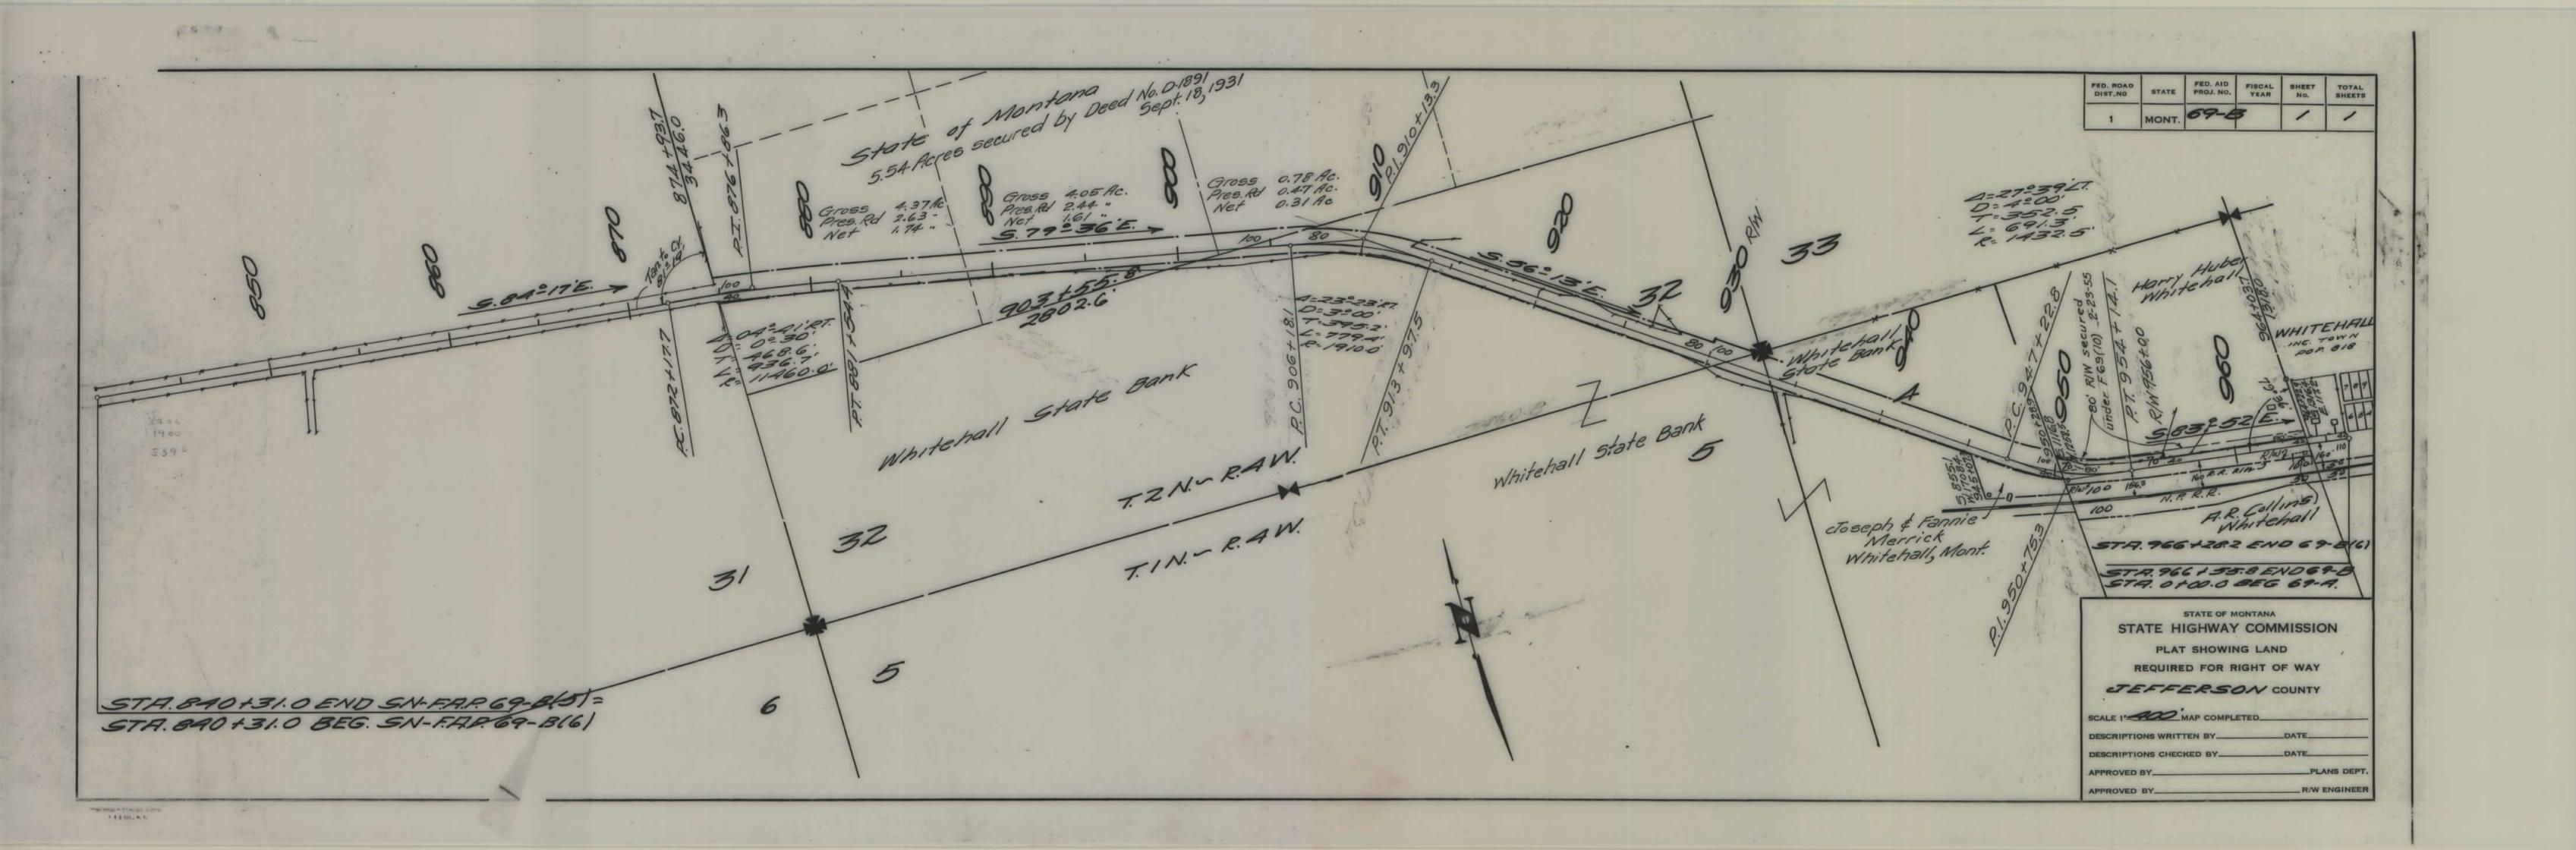

V