

PLANS
NOT
TO
SCALE

FED. ROAD DIST. NO.	STATE	FED. AID PROJECT NO.	R/W NO.	STATE NO.	SHEET NO.	TOTAL SHEETS
8	MONT.		F-FG 68(8)	1068-08	1	4


ANACONDA-EAST

STA. 339+50.0 END F-68()
 STA. 339+50.0 BEG F-68()
 STA. 339+50.0 BEG. F.A.P. 68(8)=
 STA. 339+50.0 END. F.A.P. 68(9)=
 STA. 222+45.0 P.O.C. ON F.A.P. 68A

- 1 NW 1/4 NE 1/4 SEC. 16
TRACT #92 OF OPPORTUNITY
ANDREW S. TUSS
STEWART ST.
OPPORTUNITY, MONT.
- 2 TRACT #90 OF OPPORTUNITY
NW 1/4 NE 1/4 SEC. 16
HELVI PIERSON
STEWART ST.
OPPORTUNITY, MONT.
- 3 TRACT #90 OF OPPORTUNITY
NE 1/4 NE 1/4 SEC. 16
EDWARD. M. JOHNSON
STEWART ST.
OPPORTUNITY, MONT.
- 4 TRACT #90 OF OPPORTUNITY
NE 1/4 NE 1/4 SEC. 16
CLARENCE McKENNA
STEWART ST.
OPPORTUNITY, MONT.
- 5 TRACT #89 OF OPPORTUNITY
NE 1/4 NE 1/4 SEC. 16
HARLAN G. GRICE
STEWART ST.
OPPORTUNITY, MONT.
- 6 TRACT #88 OF OPPORTUNITY
NE 1/4 NE 1/4 SEC. 16
GLENN. J. & ALICE. F. HARRIS
STEWART ST.
OPPORTUNITY, MONT.
- 7 TRACT #87 OF OPPORTUNITY
NE 1/4 NE 1/4
EDWARD. D. & HELEN BIERI
NORRIS AVE.
OPPORTUNITY, MONT.
- 8 ALL NE 1/4 SEC. 16, LESS ANY & ALL
PARTS OF OPPORTUNITY TRACTS.
THE ACM CO.
ANACONDA, MONT.

CONSTRUCTION LIMITS TOP OF CUT TOE OF FILL		STATE OF MONTANA STATE HIGHWAY COMMISSION LAND REQUIRED FOR RIGHT OF WAY DEERLODGE COUNTY SCALE 1"=200' MAP COMPLETED
MAP TRANS. TO R/W		
MAP REVISED		
B.P.R. APPROVAL 3/27/62		

FED. ROAD DIST. NO.	STATE	FED. AID PROJECT NUMBERS		STATE NO.	SHEET NO.	TOTAL SHEETS
		CONST. NO.	R/W NO.			
8	MONT.		F-FG 68(8)	1068-08	4	4

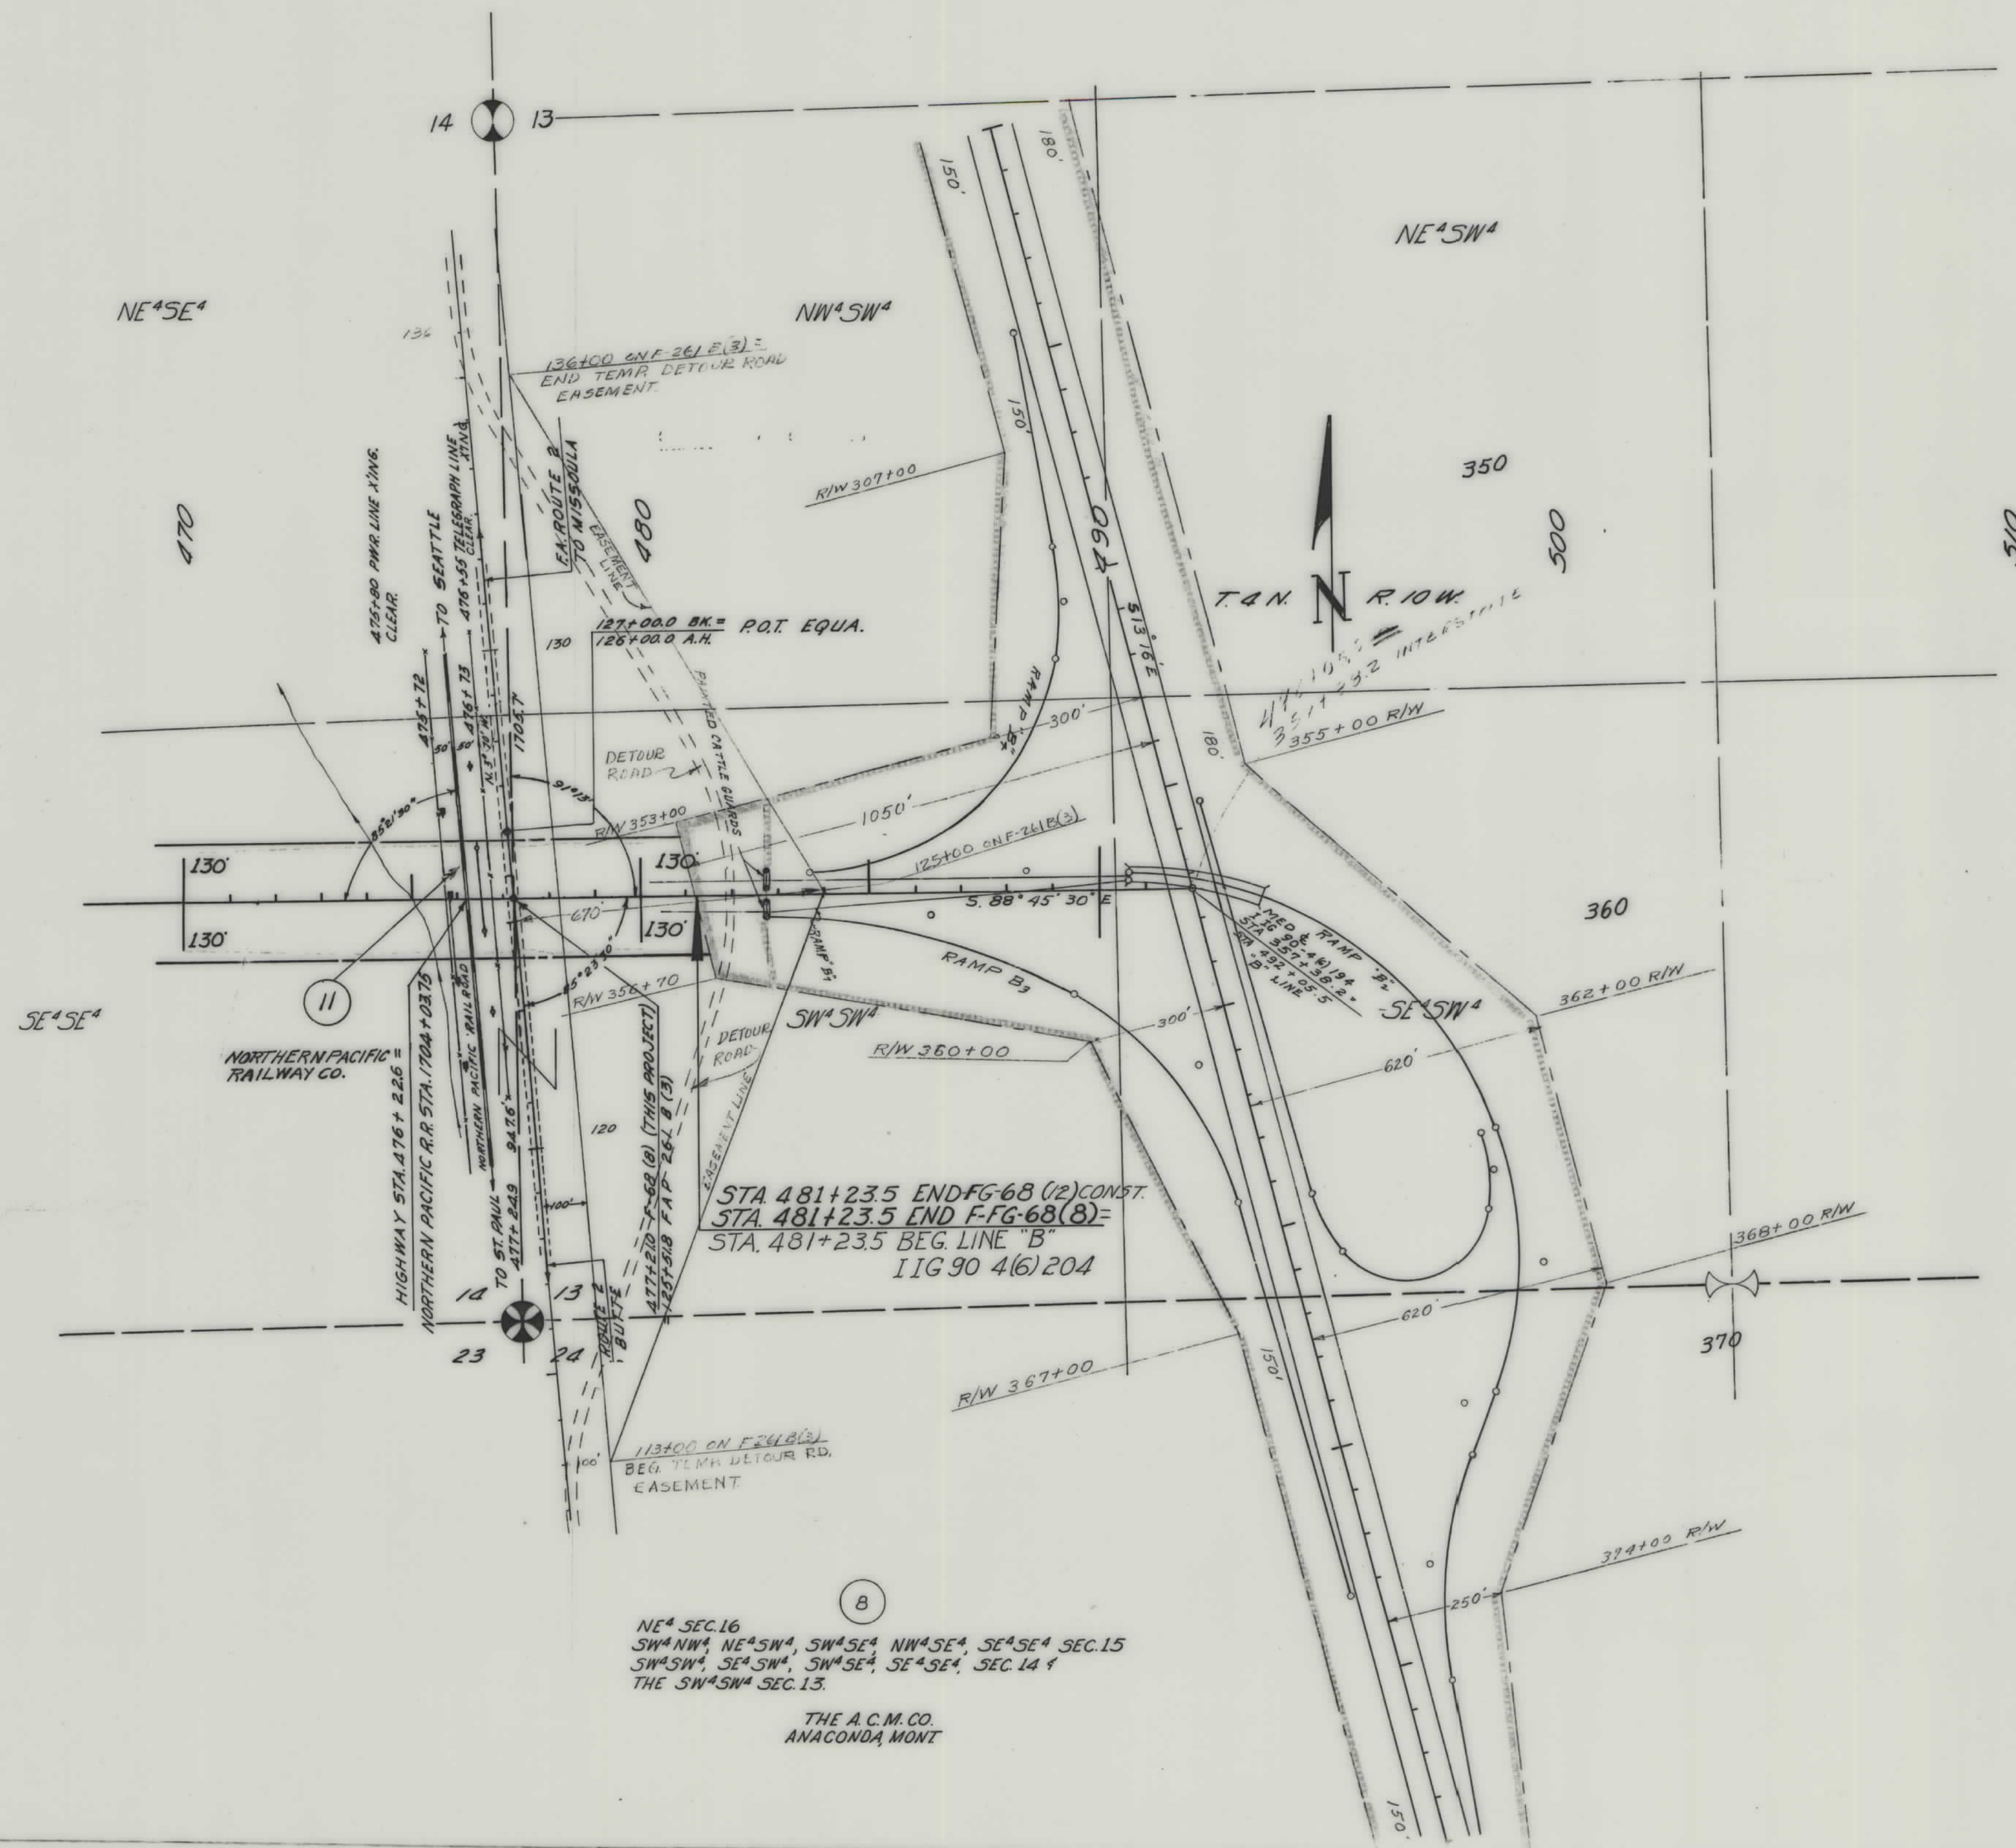

CONSTRUCTION LIMITS		STATE OF MONTANA	
TOP OF CUT		STATE HIGHWAY COMMISSION	
TOE OF FILL		LAND REQUIRED FOR RIGHT OF WAY	
MAP TRANS. TO R/W		DEERLODGE COUNTY	
MAP REVISED		SCALE 1"=200'	
B.P.R. APPROVAL		MAP COMPLETED	