


PLANS
NOT
TO
SCALE

FED. ROAD DIST. NO.	STATE	FED. AID PROJECT NUMBERS		STATE NO.	SHEET NO.	TOTAL SHEETS
		CONST. NO.	R/W NO.			
8	MONT.		FH 61-1(4)		1	3

BIG CREEK RANGER STATION

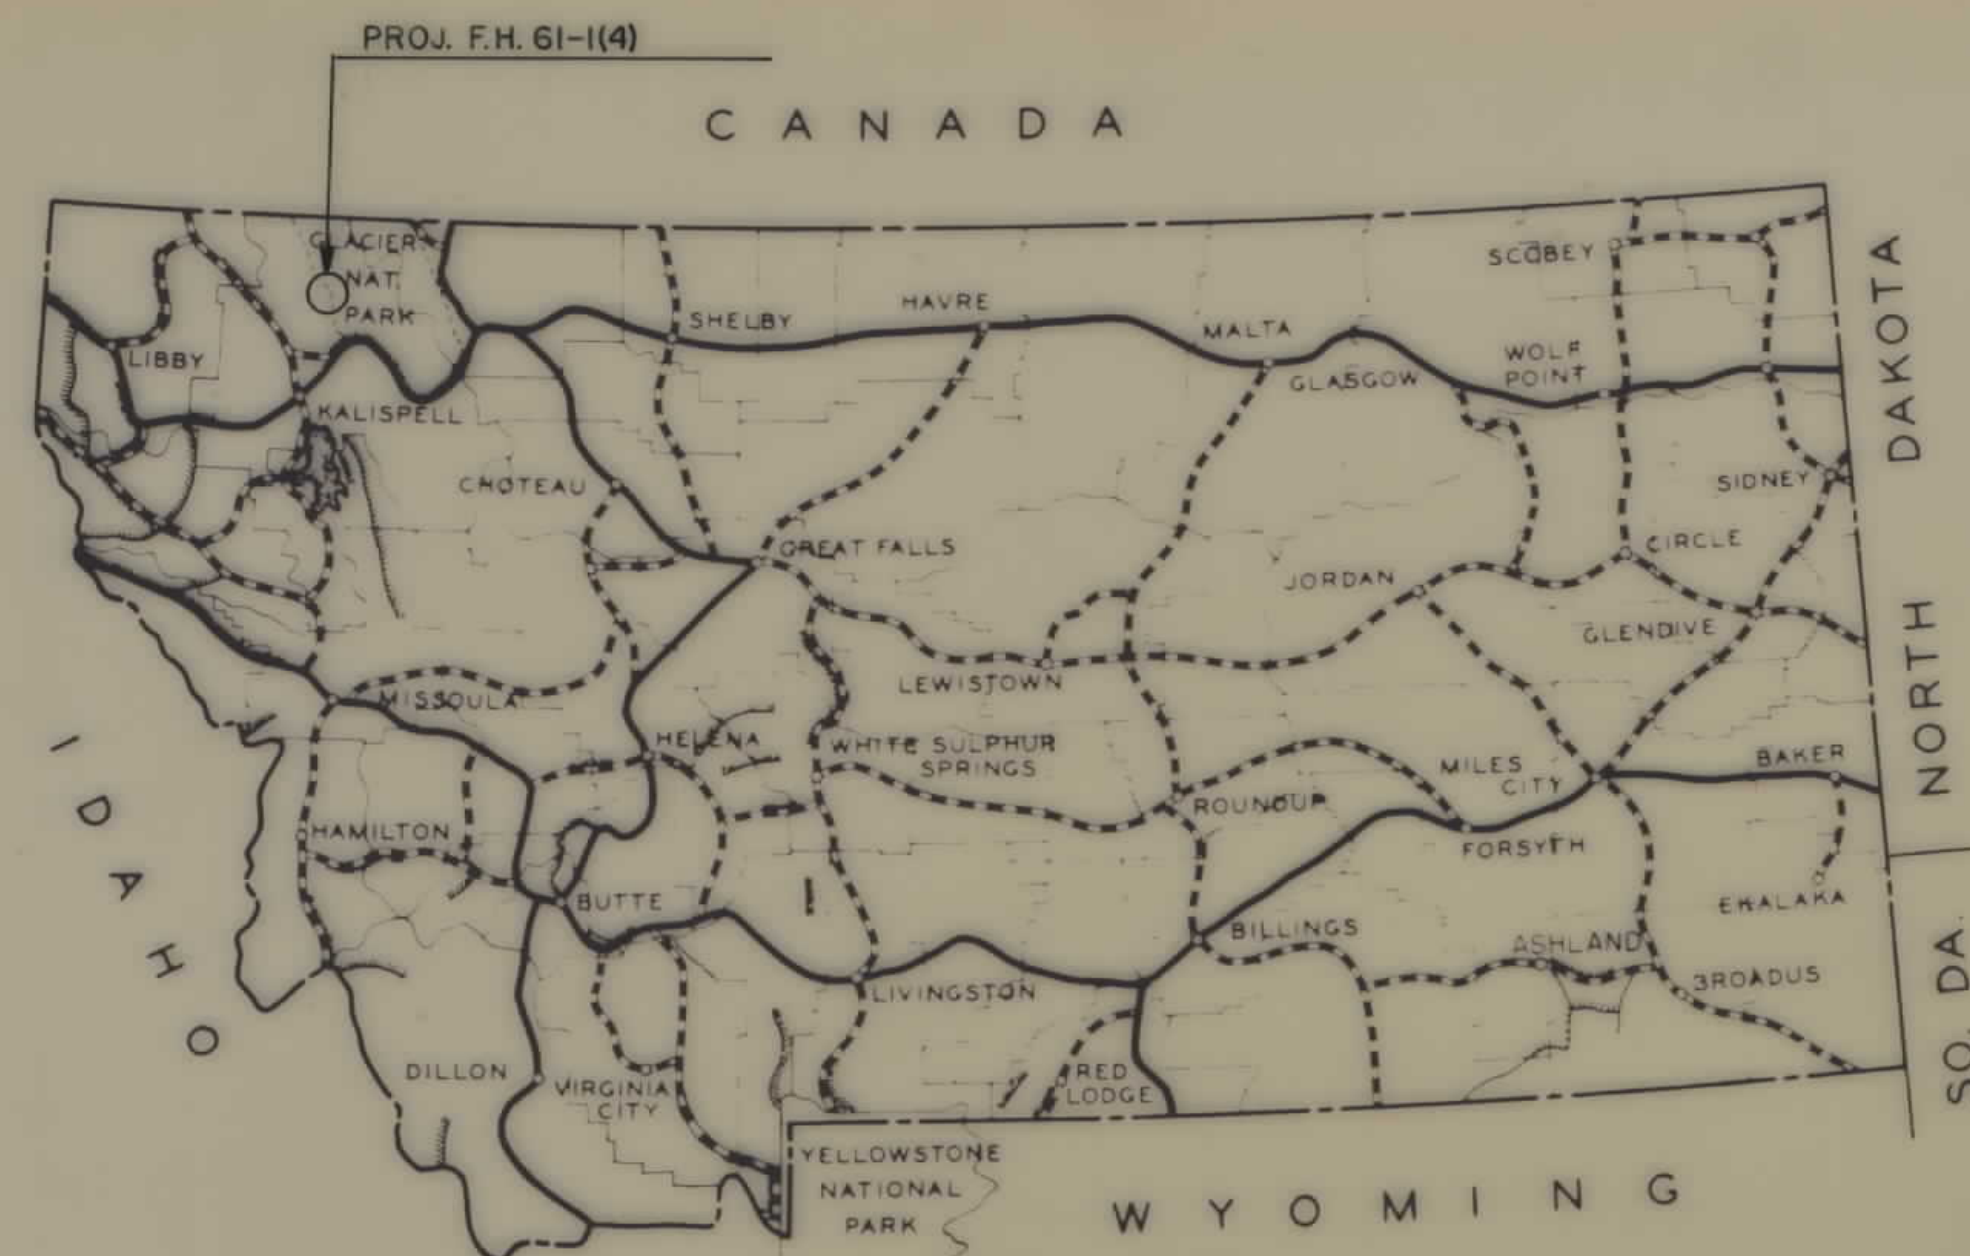


KEY MAP MONTANA

STATE OF MONTANA
STATE HIGHWAY COMMISSION

RIGHT OF WAY PLAN OF
FEDERAL AID PROJECT NO.
MONTANA FOREST HIGHWAY
PROJECT 61-1(4)

CONVENTIONAL SIGNS	
PROPOSED RIGHT-OF-WAY LINE	---
EXISTING RIGHT-OF-WAY LINE	---
CENTERLINE (4) OR PROJECTED LINE	---
STK. CENTERLINE	---
PARCEL NUMBER	---
OWNERSHIP BOUNDARY	---
R/W LINE FENCED	---
FENCE LINE (SHOW TYPE)	---
SLOPE LIMIT - TOP OF CUT	---
SLOPE LIMIT - TOE OF FILL	---
STATE AND NATIONAL LINE	---
COUNTY LINE	---
TOWNSHIP LINE	---
FOREST OR PARK BOUNDARY	---
SECTION LINE	---
1/4 SECTION LINE	---
1/6 SECTION LINE	---
UNFENCED PROPERTY	---
GOVERNMENT MEANDER LINE	---
FOUND SECTION CORNERS	---
PROJECTED SECTION CORNERS	---
FOUND 1/4 CORNERS	---
PROJECTED 1/4 CORNERS	---
CENTER OF SECTION	---
EXISTING ROAD	---
RAILROAD (NAME)	---
EXISTING POWER POLES	---
RELOCATED POWER POLES	---
EXISTING TEL. OR TEL. POLES	---
RELOCATED TEL. OR TEL. POLES	---
EXISTING JOINT USE POWER & TEL. POLES	---
RELOCATED JOINT USE POWER & TEL. POLES	---
TEL. OR TEL. OR POWER POLES TO BE MOVED	---
EXISTING TOWER (STEEL)	---
RELOCATED TOWER (STEEL)	---
NEW PIPES	---
OLD PIPES IN PLACE	---
CHANNEL CHANGES	---
EXISTING GUARD RAIL	---
PROPOSED GUARD RAIL	---
MATERIALS TEST HOLE & NUMBER	---
STREAMS WITH BRIDGE	---
INTERMITTENT STREAMS	---
TRIANGULATION STATION "P" LINE POINT	---

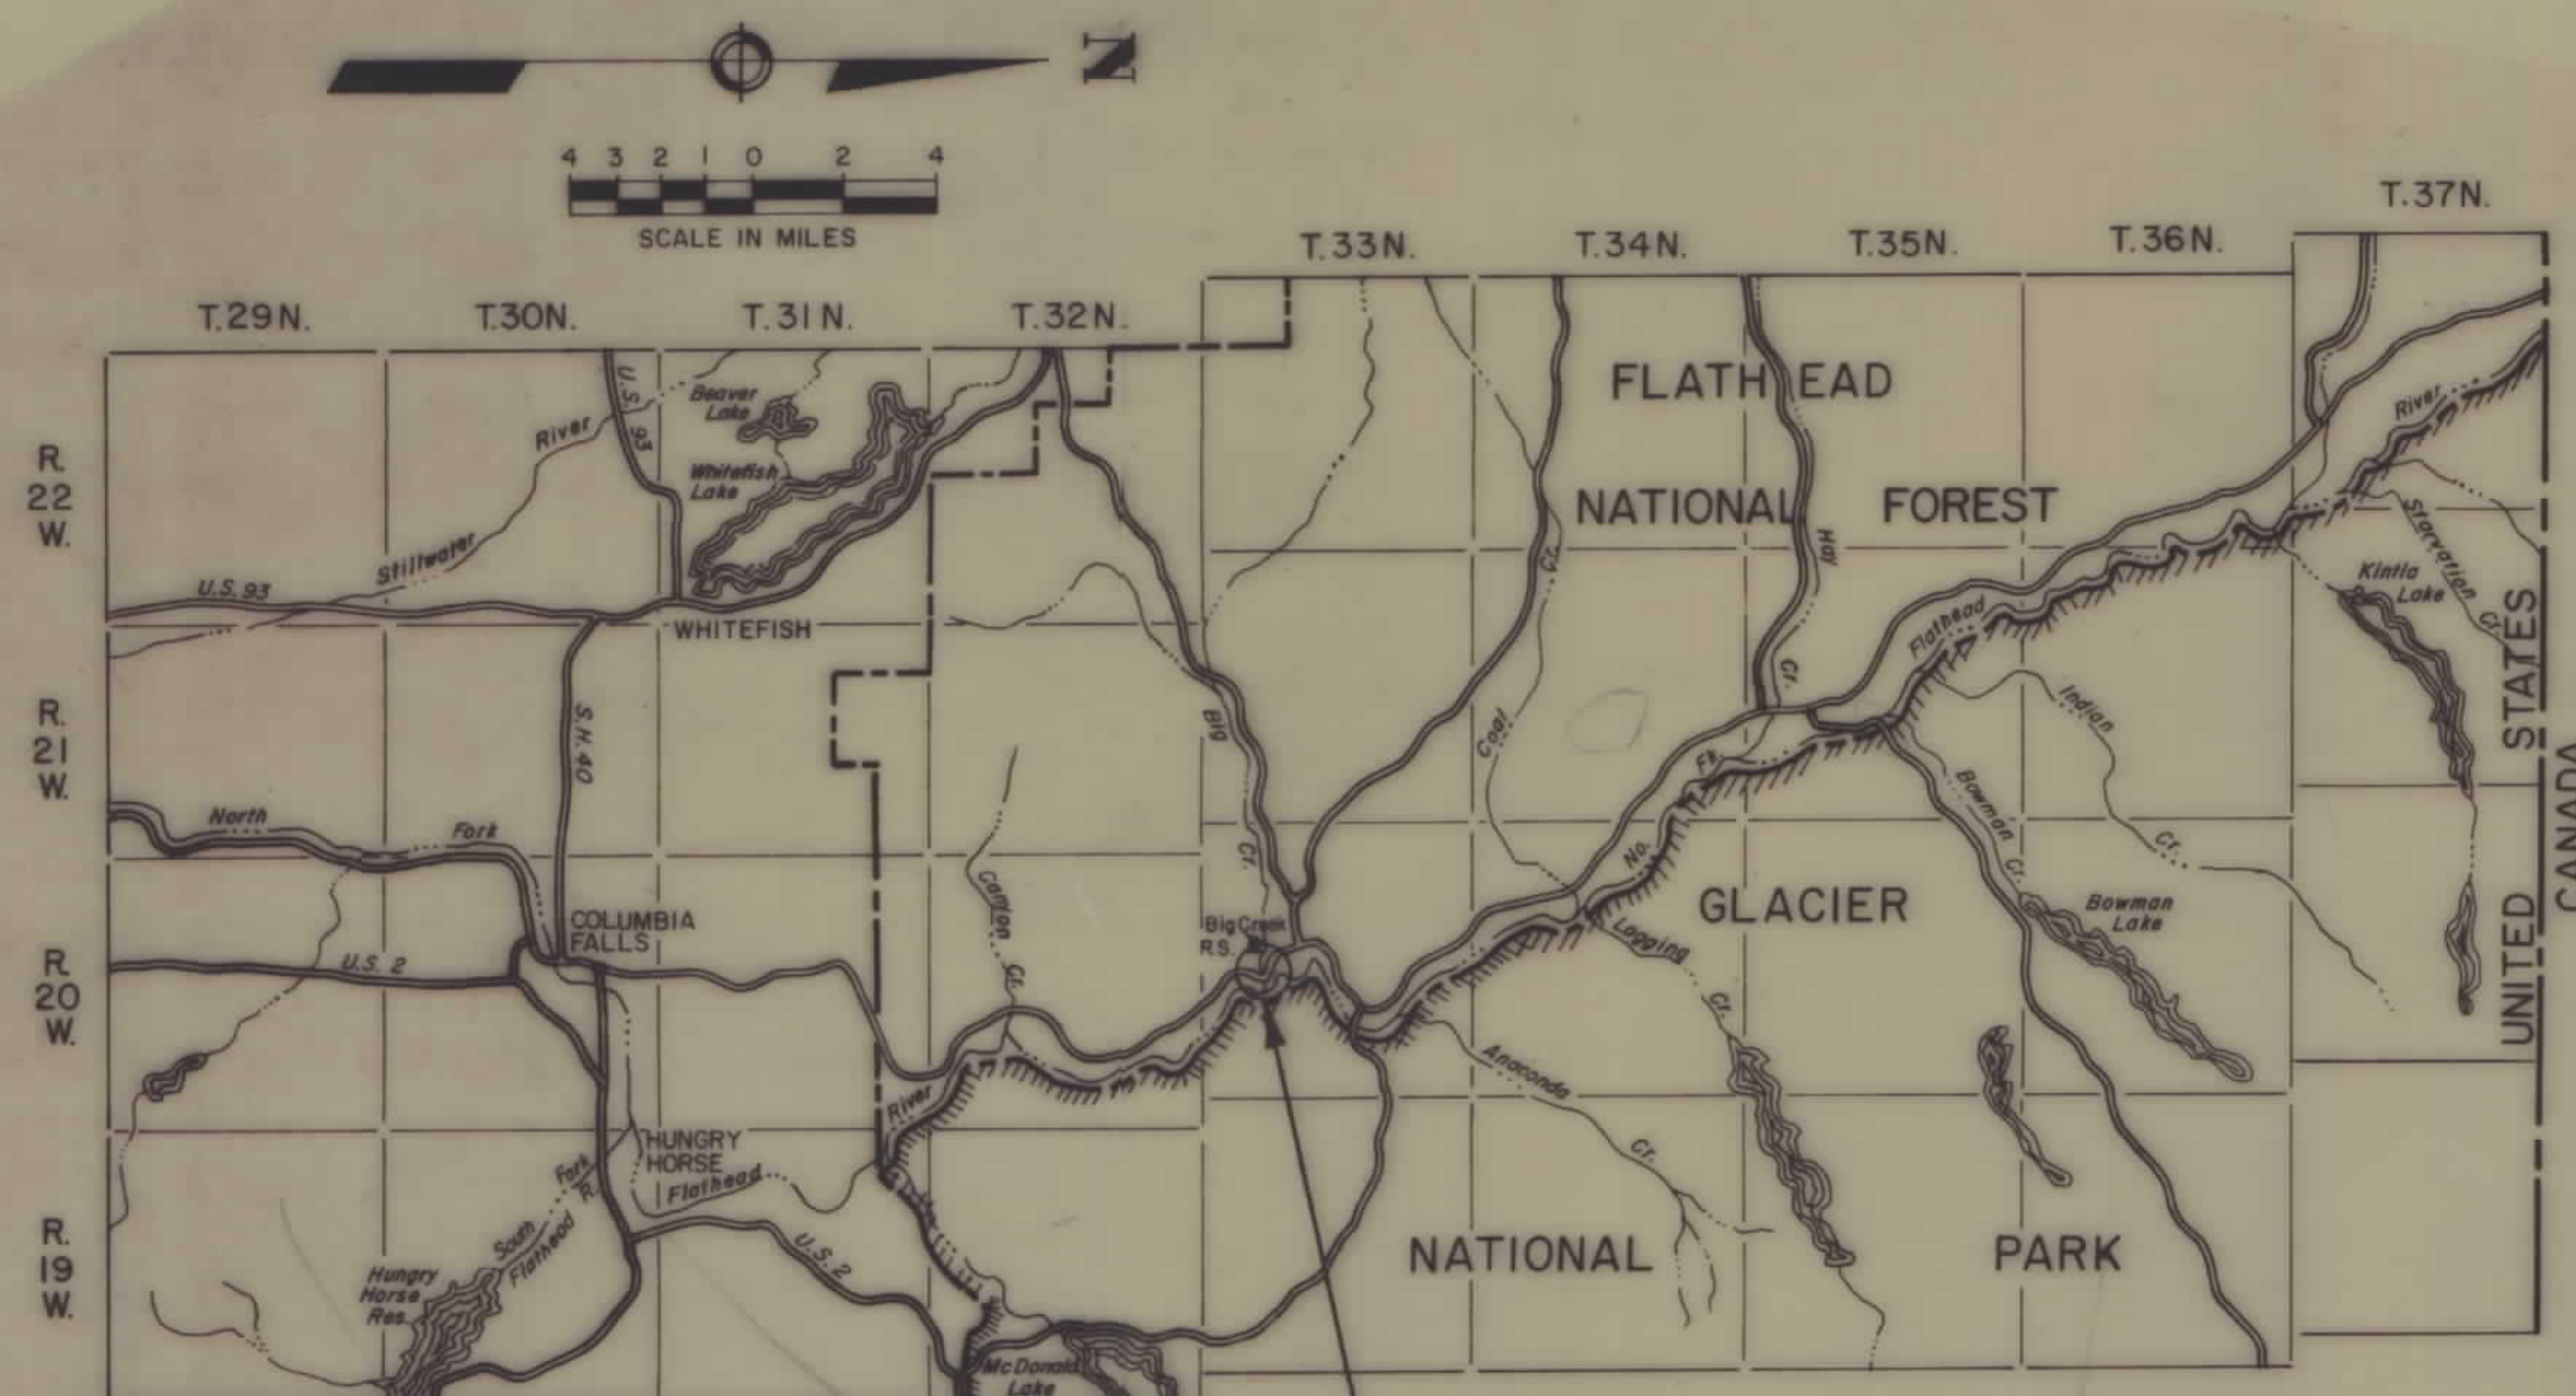

BEGIN PROJ. F.H. 61-1(4)
STA. 991+00

END PROJ. F.H. 61-1(4)
STA. 1017+00

LEGEND


APPROX. RTE. ESTAB. RTE. GRADED SURFACED B. S. T. PAVED

STATE OF MONTANA DEPARTMENT OF HIGHWAYS	
APPROVED FEBRUARY 22, 1978	
RONALD P. RICHARDS DIRECTOR OF HIGHWAYS BY <i>[Signature]</i> ADMINISTRATOR ENGINEERING DIVISION	
U.S. DEPARTMENT OF TRANSPORTATION FEDERAL HIGHWAY ADMINISTRATION	
APPROVED FEB. 27, 1978	
DIVISION ENGINEER	DATE

OWNERSHIPS								
PARCEL	NAME	ADDRESS	TOTAL AREA	GROSS TAKING	LT-REMAINDER-RT	P.T.M. ACREAGE	NET TAKE ACREAGE	PERMIT ACREAGE

FHWA REG. NO.	STATE	FED. AID PROJECT NUMBERS		STATE NO.	SHEET NO.	TOTAL SHEETS
		CONST. NO.	R/W NO.			
8	MONT.		FH 61-1(4)		3	3

BIG CREEK RANGER STATION

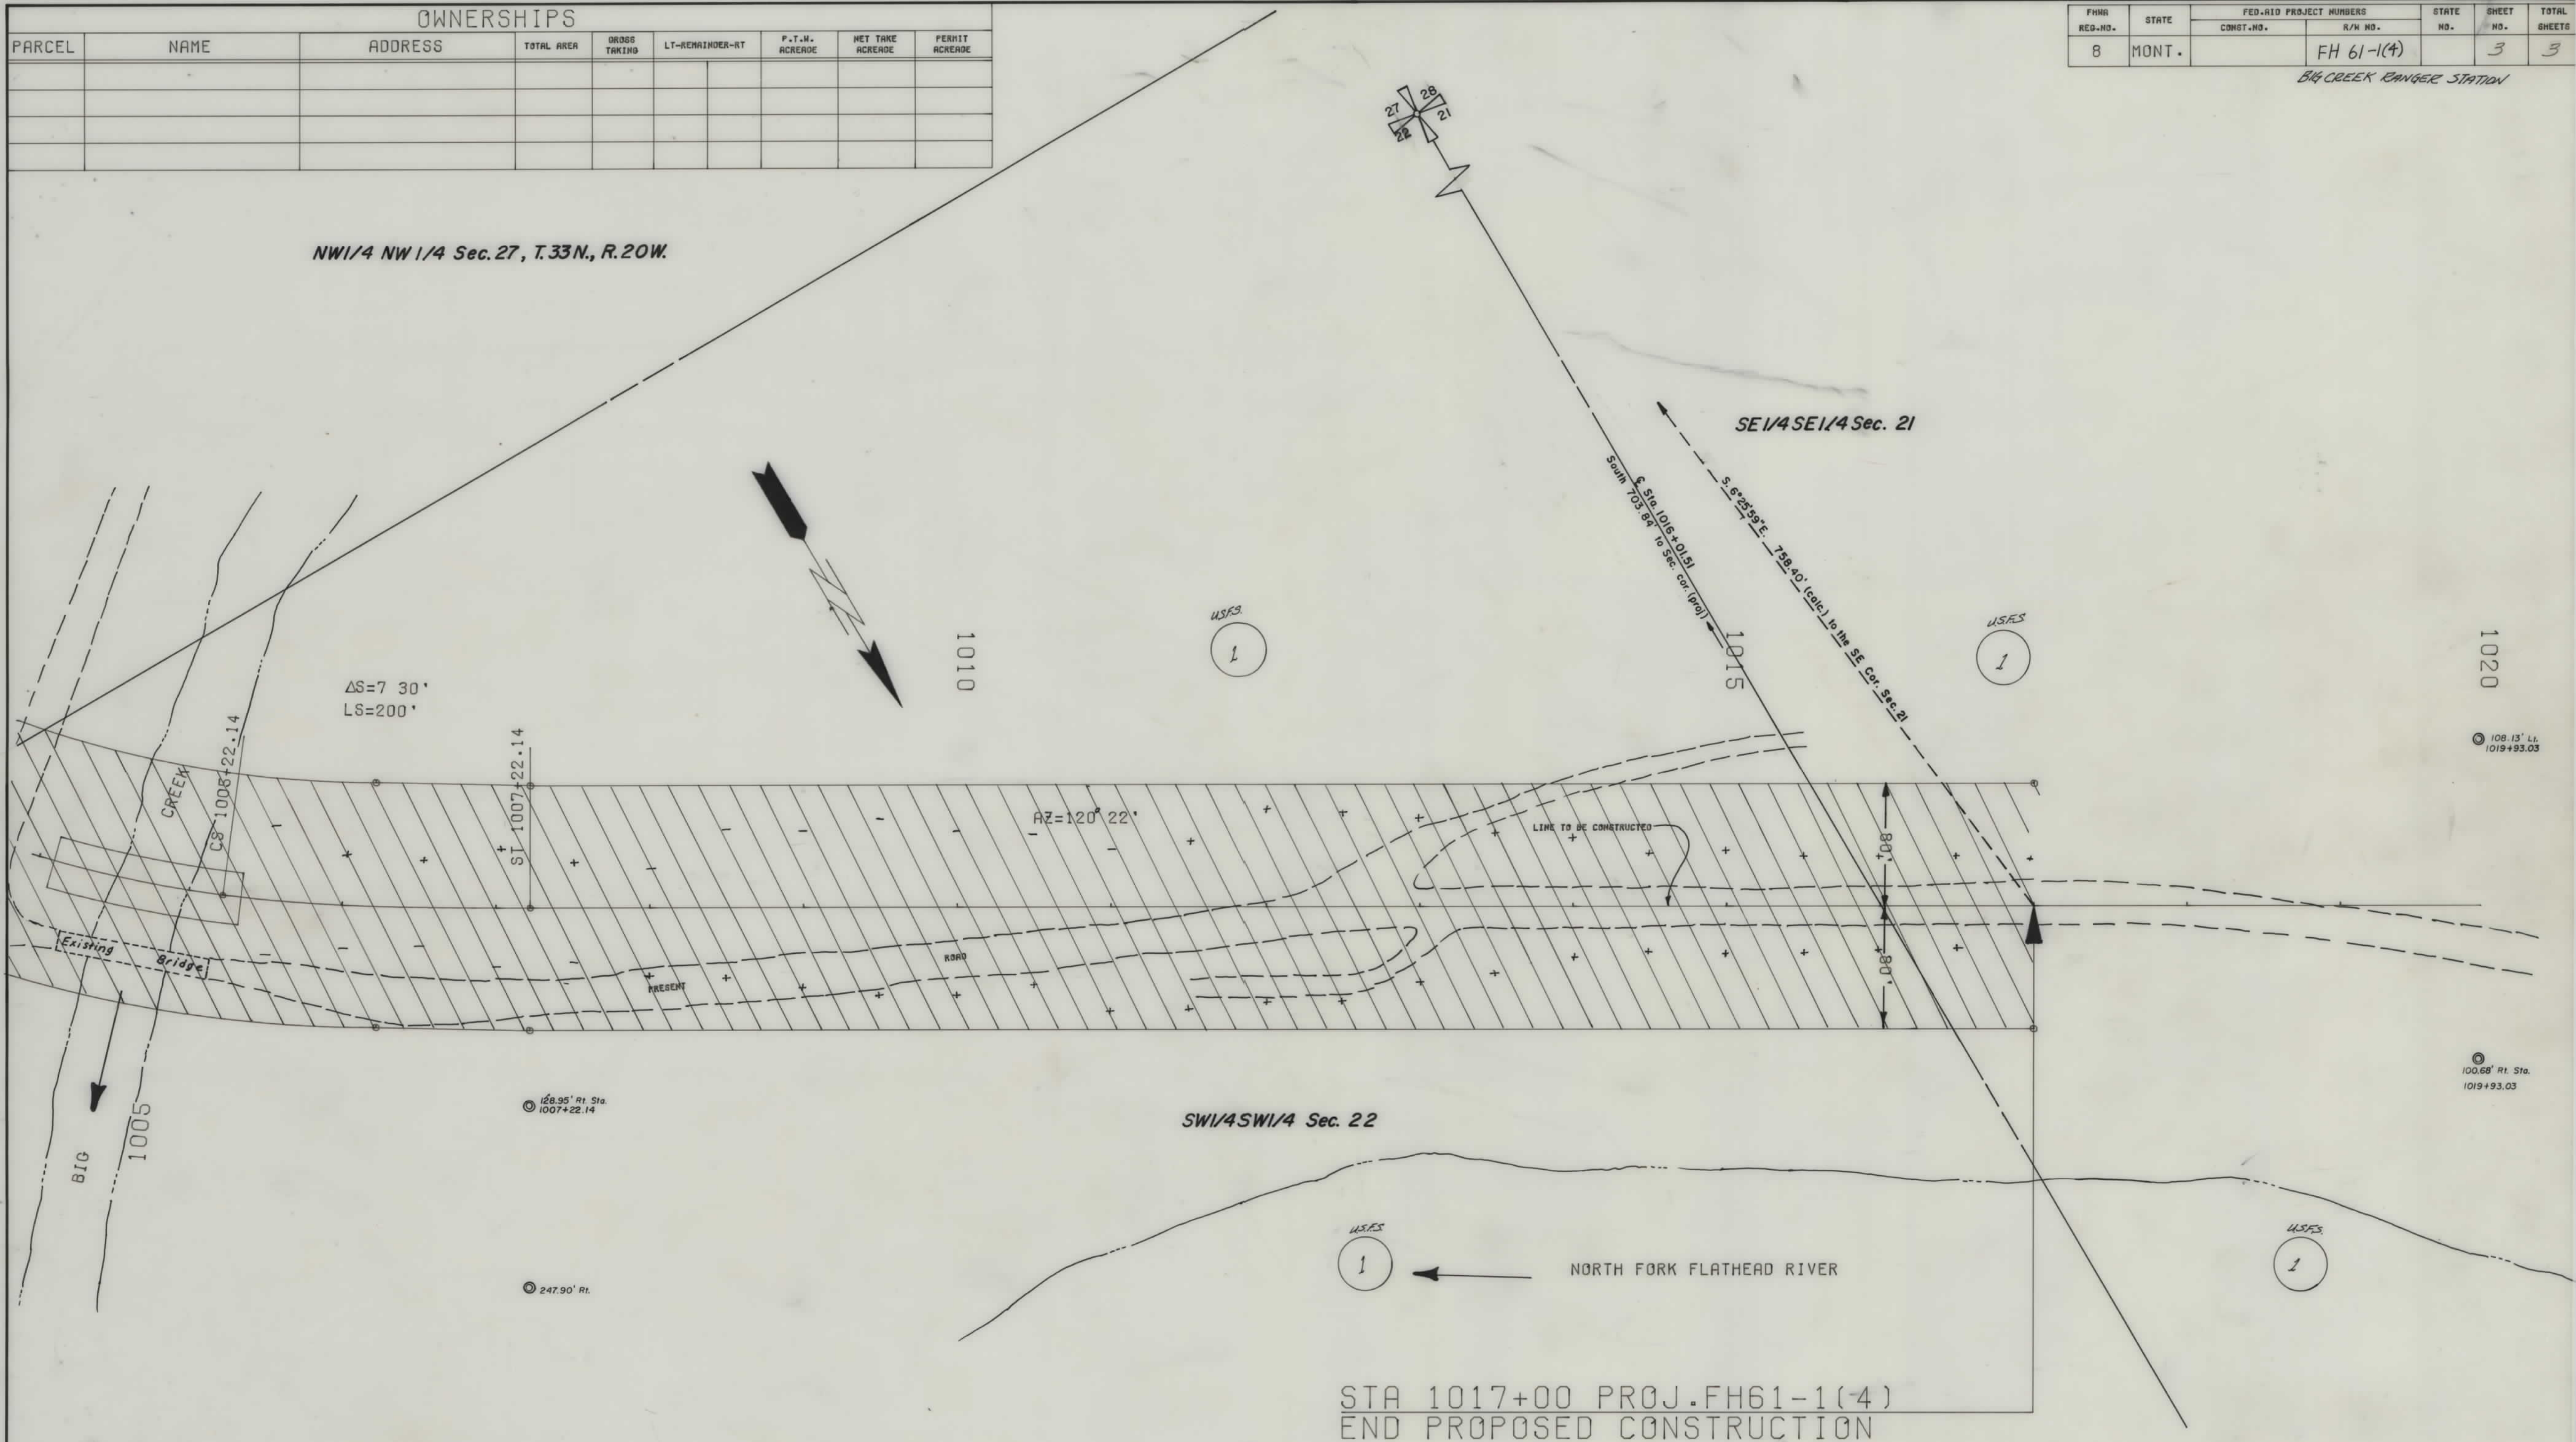

STA 1017+00 PROJ. FH61-1(4)
END PROPOSED CONSTRUCTION

GLOPE LIMITS TOP OF CUT ++++++ TOE OF FILL -----		STATE OF MONTANA STATE HIGHWAY COMMISSION LAND REQUIRED FOR RIGHT OF WAY FLATHEAD COUNTY
MAP TRANS. TO R/W _____ MAP REVISED STATE APP. 8-2-78 _____		
FHWA APPROVAL <u>2-27-78</u> _____		
SCALE 1"=50' MAP COMPLETED _____		

FH 61-1(4) SHT 3 OF 3