


PLANS  
NOT  
TO  
SCALE



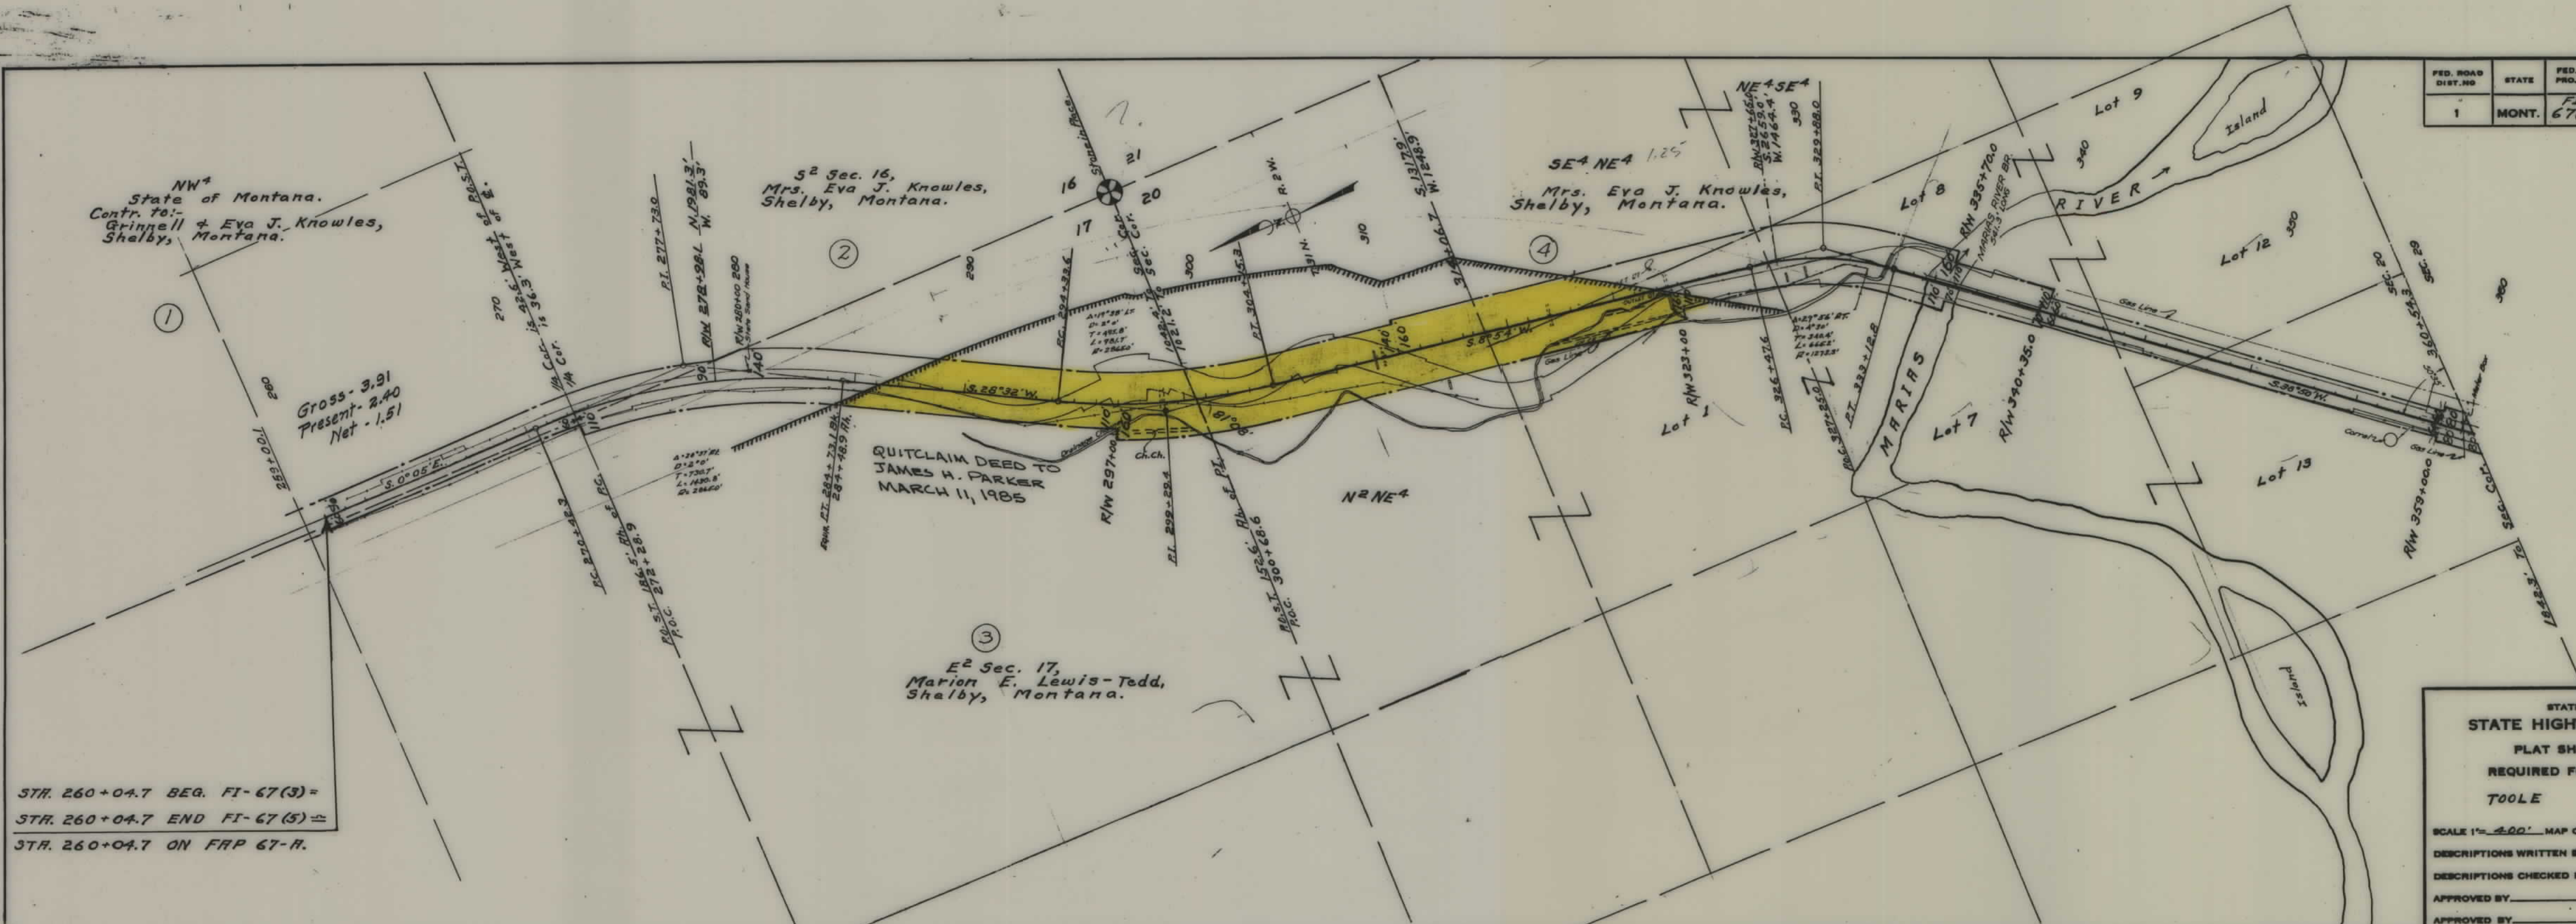

| FED. ROAD DIST. NO. | STATE | FED. AID PROJ. NO. | R/W. No. | SHEET NO. | TOTAL SHEETS |
|---------------------|-------|--------------------|----------|-----------|--------------|
| 1                   | MONT. | FI-67(3)           | 1067-03. | 1         | 2            |

STR. 260+04.7 BEG. FI-67(3)=  
STR. 260+04.7 END FI-67(5)=  
STR. 260+04.7 ON FRP 67-R.

|                                                            |              |
|------------------------------------------------------------|--------------|
| STATE OF MONTANA                                           |              |
| STATE HIGHWAY COMMISSION                                   |              |
| PLAT SHOWING LAND                                          |              |
| REQUIRED FOR RIGHT OF WAY                                  |              |
| TOOLE                                                      | COUNTY       |
| SCALE 1"=400'. MAP COMPLETED DEC. 1948.                    |              |
| DESCRIPTIONS WRITTEN BY <u>W.P.C.</u> DATE <u>12-24-48</u> |              |
| DESCRIPTIONS CHECKED BY <u>E.O.P.</u> DATE <u>1-3-49</u>   |              |
| APPROVED BY _____                                          | PLANS DEPT.  |
| APPROVED BY _____                                          | R/W ENGINEER |



