


PLANS

NOT

TO


SCALE

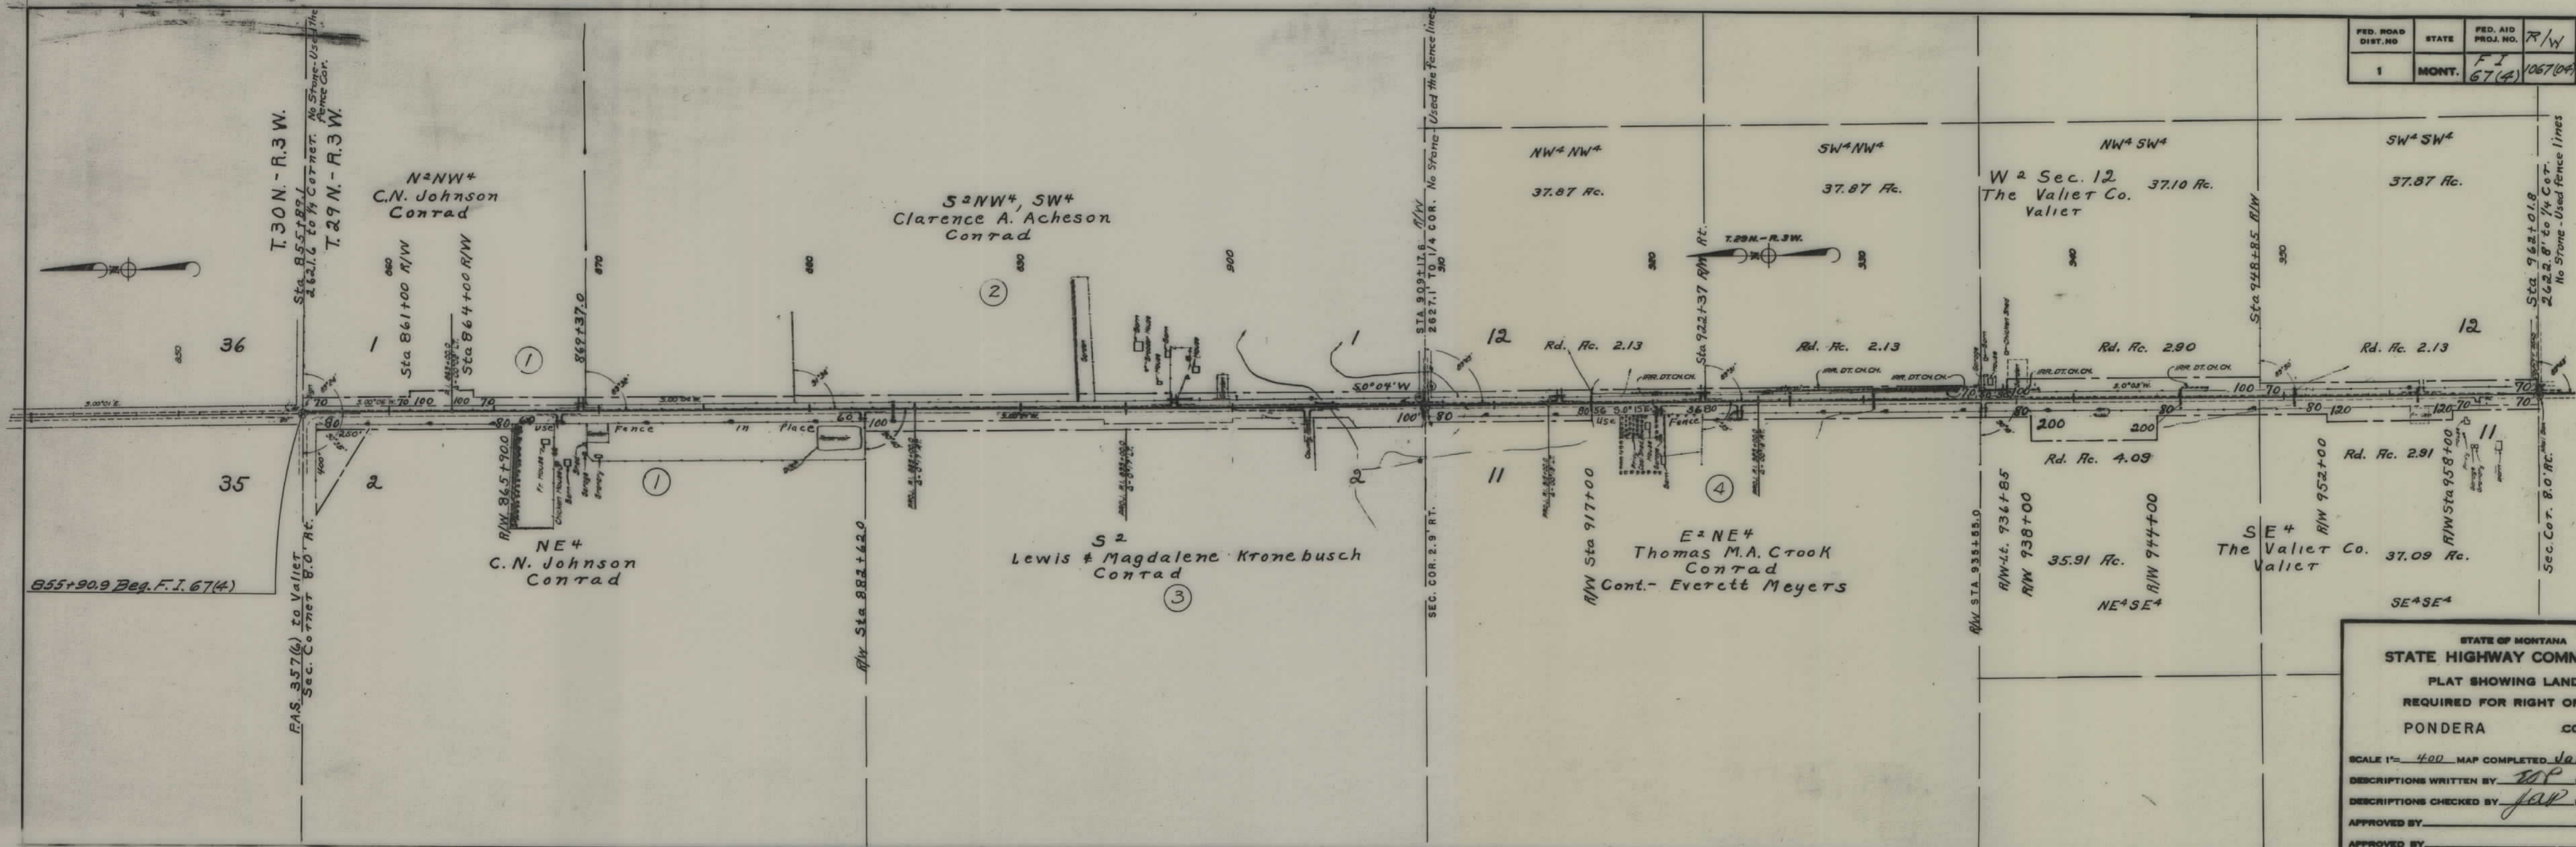

FED. ROAD DIST. NO.	STATE	FED. AID PROJ. NO.	R/W	SHEET NO.	TOTAL SHEETS
1	MONT.	F.I. 67(4)	1067(04)	1	4

STATE OF MONTANA	
STATE HIGHWAY COMMISSION	
PLAT SHOWING LAND	
REQUIRED FOR RIGHT OF WAY	
PONDERA	COUNTY
SCALE 1"= 400' MAP COMPLETED Jan - 1950	
DESCRIPTIONS WRITTEN BY <u>W.P.</u>	DATE <u>12-15-49</u>
DESCRIPTIONS CHECKED BY <u>J.P.W.</u>	DATE <u>12-19-49</u>
APPROVED BY _____	PLANS DEPT.
APPROVED BY _____	R/W ENGINEER


FED. ROAD DIST. NO.	STATE	FED. AID PROJ. NO.	R/W	SHEET NO.	TOTAL SHEETS
1	MONT.	FI 67(4)	10670A	2	4

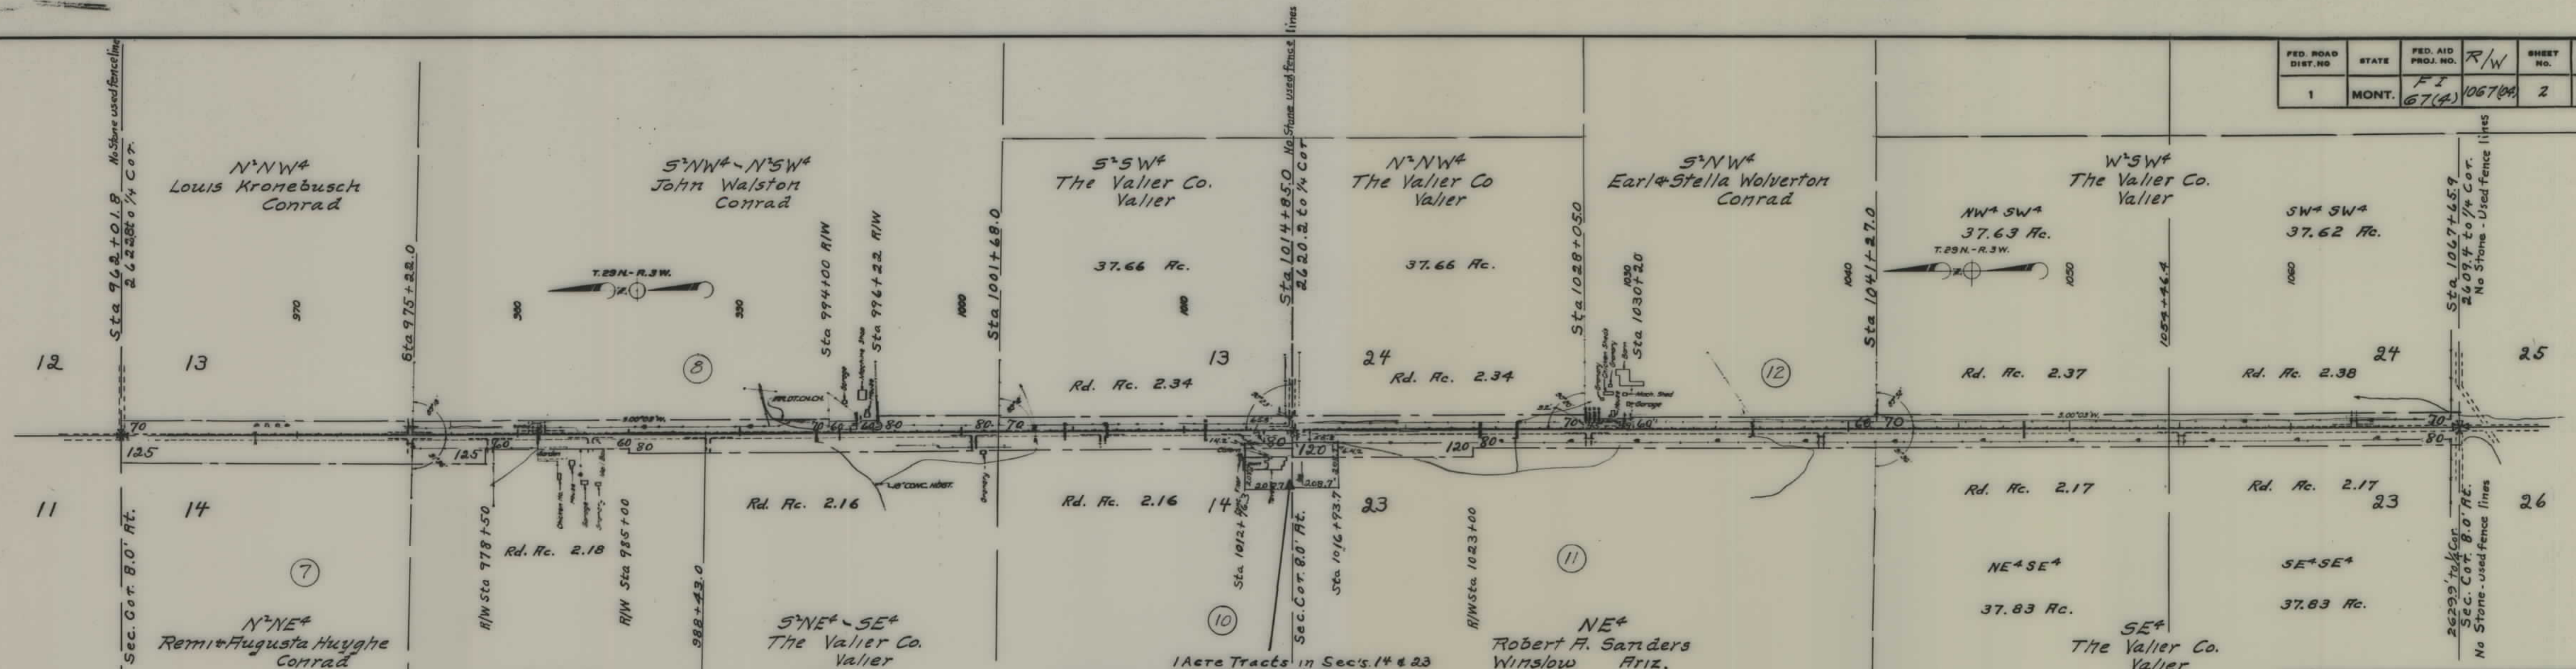

STATE OF MONTANA
STATE HIGHWAY COMMISSION
PLAT SHOWING LAND
REQUIRED FOR RIGHT OF WAY
PONDERA COUNTY

SCALE 1"= 400 MAP COMPLETED Jan 1950
DESCRIPTIONS WRITTEN BY JAP DATE 12-21-49
DESCRIPTIONS CHECKED BY JAP DATE 12-20-49
APPROVED BY _____ PLANS DEPT.
APPROVED BY _____ R/W ENGINEER

FED. ROAD DIST. NO.	STATE	FED. AID PROJ. NO.	R/W	SHEET NO.	TOTAL SHEETS
1	MONT.	FI 67(4)	1067(4)	4	4

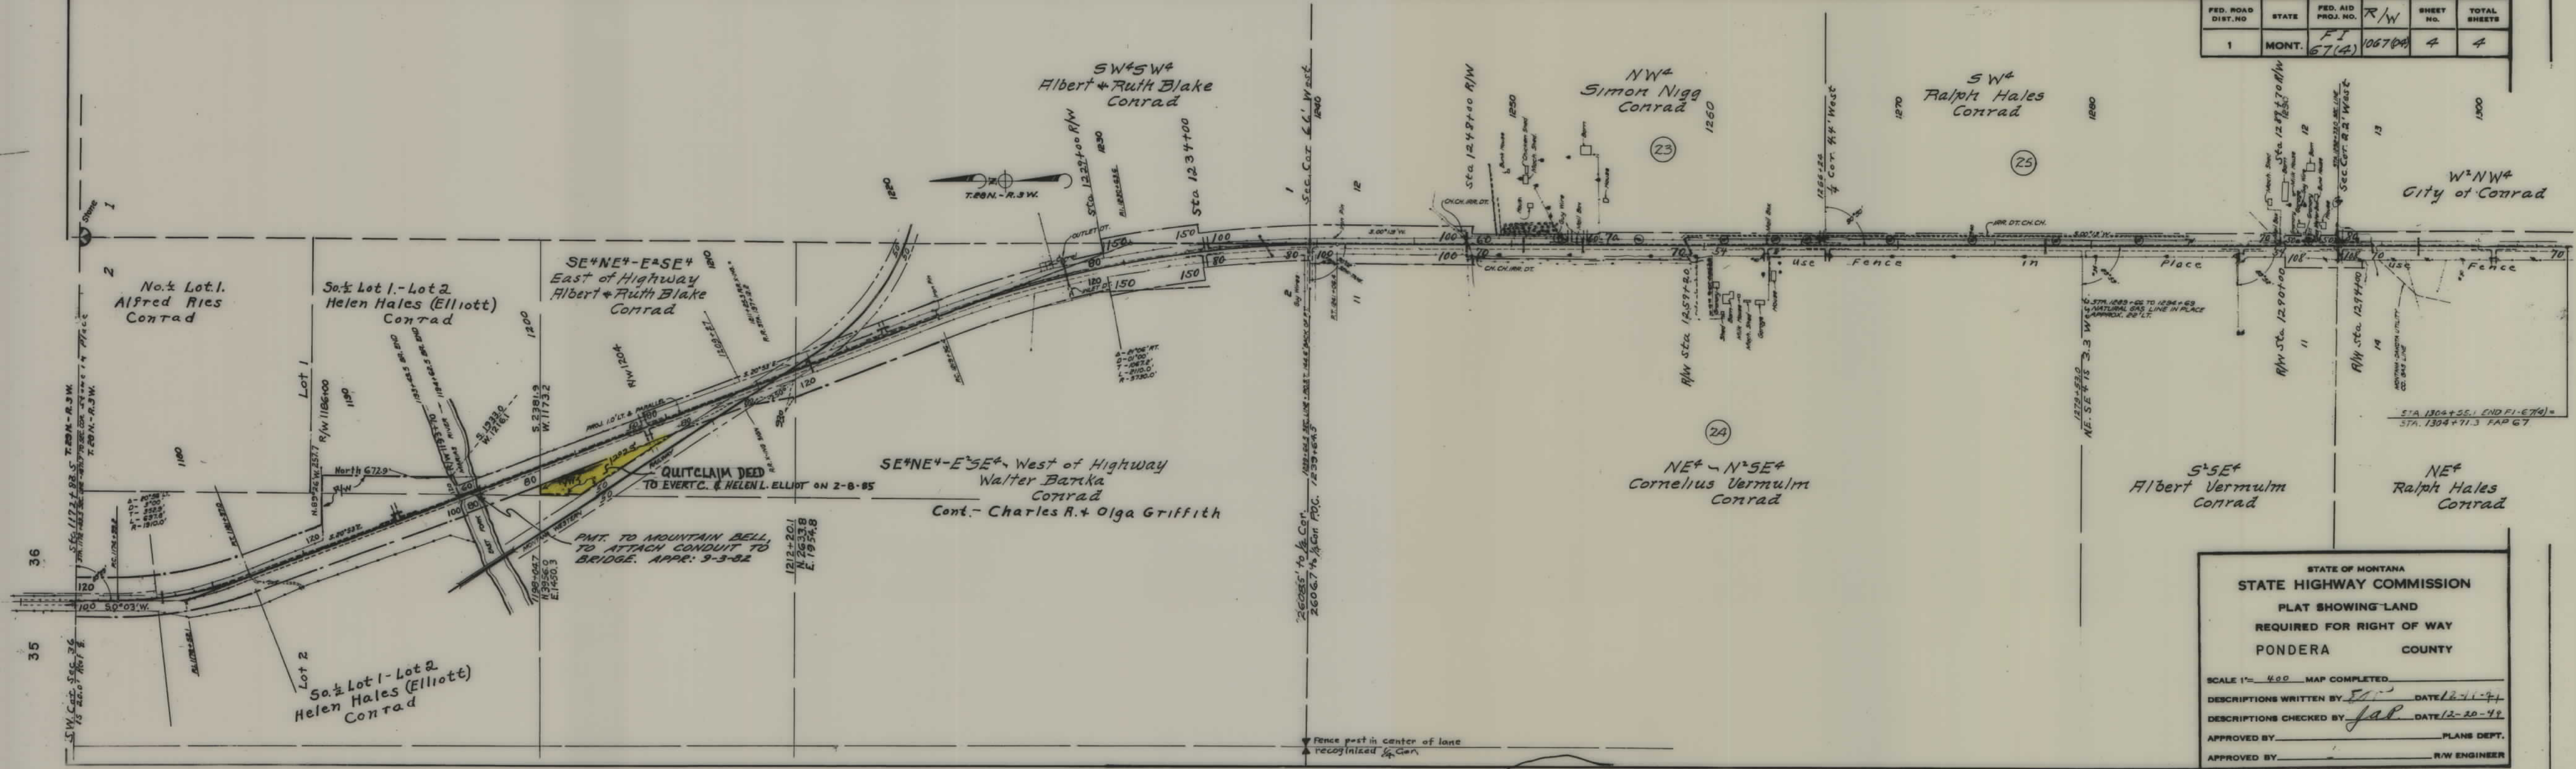

STATE OF MONTANA
STATE HIGHWAY COMMISSION
PLAT SHOWING LAND
REQUIRED FOR RIGHT OF WAY
PONDERA COUNTY

SCALE 1" = 400' MAP COMPLETED


DESCRIPTIONS WRITTEN BY FAI DATE 12-11-74

DESCRIPTIONS CHECKED BY JAB DATE 12-20-74

APPROVED BY _____ PLANS DEPT.

APPROVED BY _____ R/W ENGINEER

FED. ROAD DIST. NO.	STATE	FED. AID PROJ. NO.	R/W	SHEET NO.	TOTAL SHEETS
1	MONT.	FI 67(4)	1067(04)	3	4

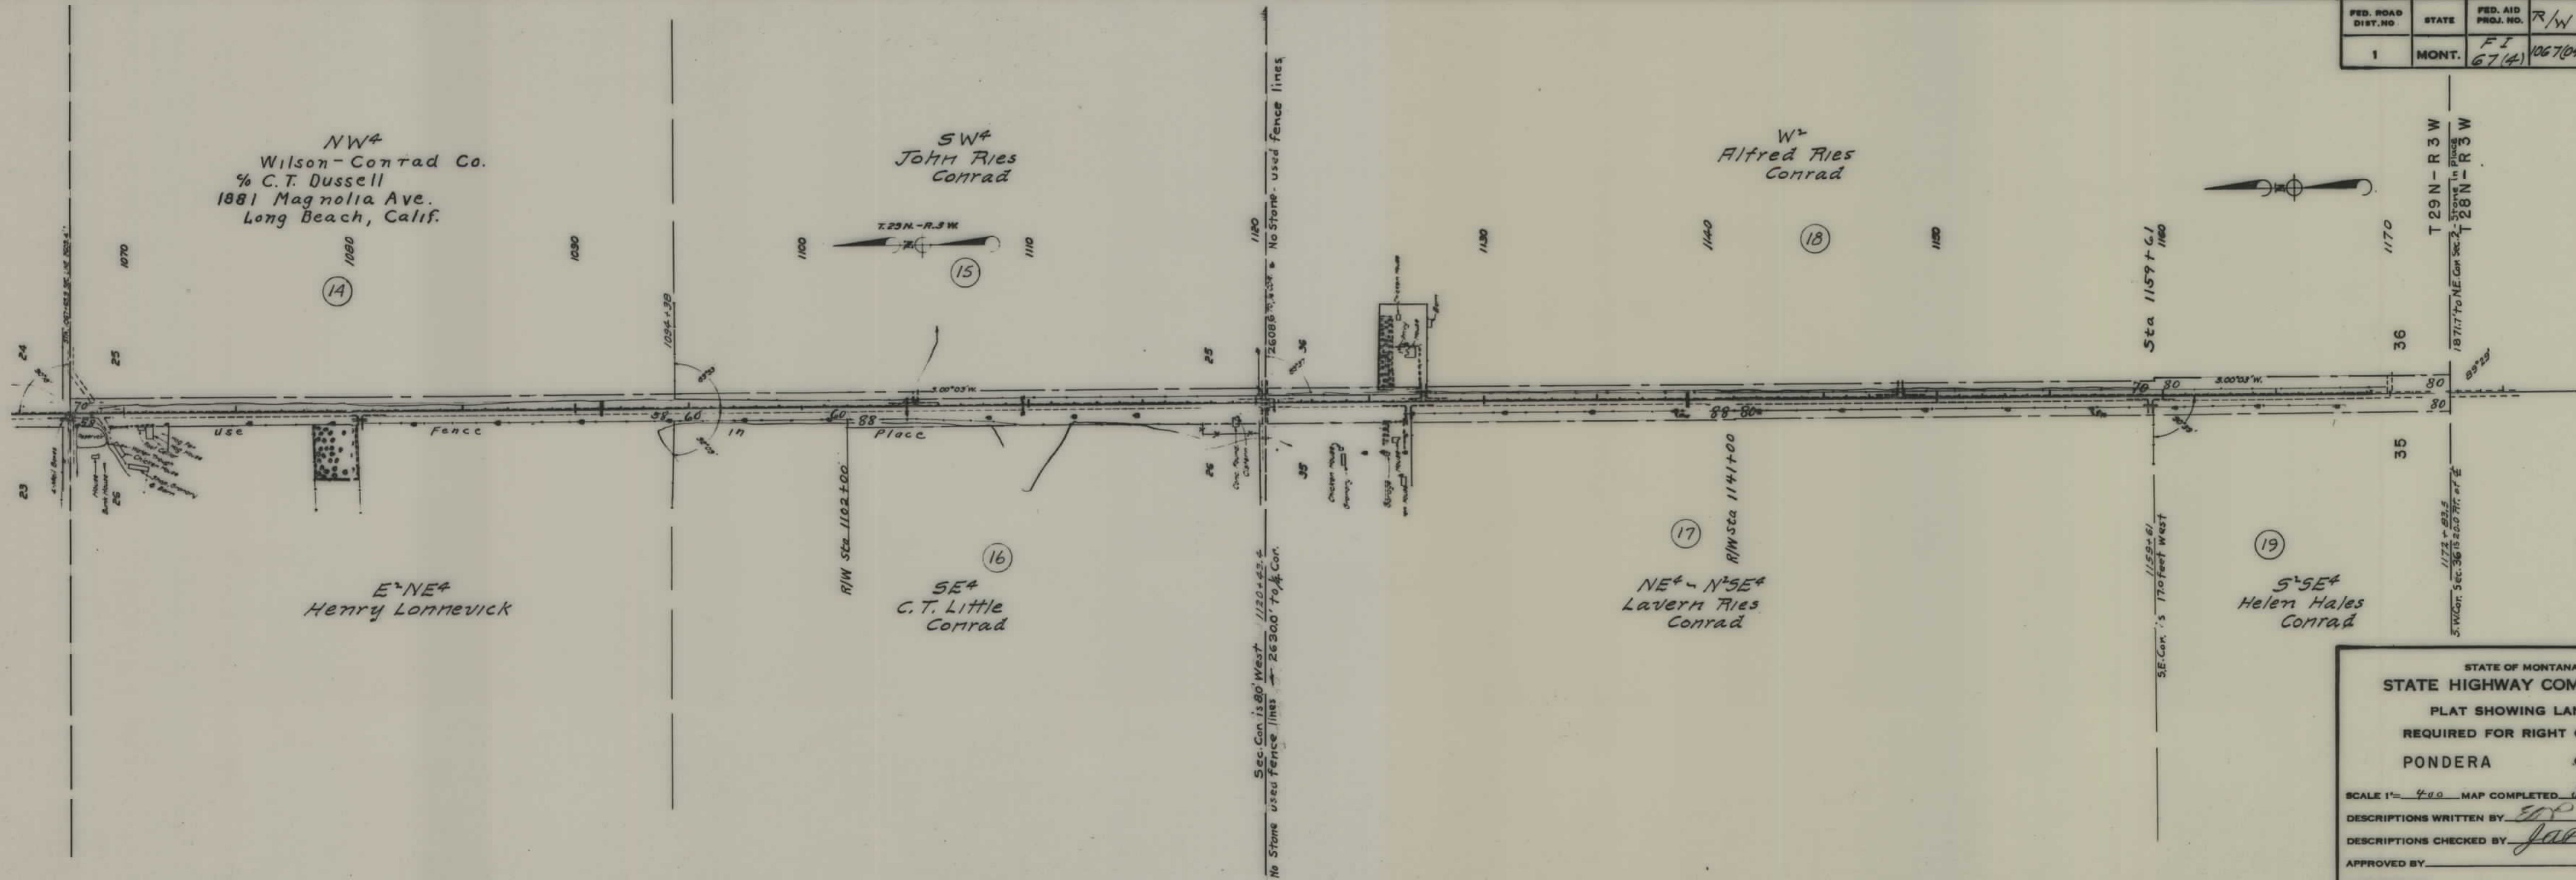

STATE OF MONTANA
STATE HIGHWAY COMMISSION
PLAT SHOWING LAND
REQUIRED FOR RIGHT OF WAY
PONDERA COUNTY

SCALE 1"= 400 MAP COMPLETED Jan-1950
DESCRIPTIONS WRITTEN BY SEP DATE 12-16-49
DESCRIPTIONS CHECKED BY JAP DATE 12-20-49
APPROVED BY _____ PLANS DEPT.
APPROVED BY _____ R/W ENGINEER