

PLANS

NOT

TO

SCALE

①
obtained under
F 62(5) p#21
SE 1/4
State of Mont
% LH Knutson
Devon, Mont.

③
SW 1/4 SW 1/4
Eugene Johnson et al.
Heirs
Virginia Kalbtsch Shelby, Mont.
Eli Johnson Shelby, Mont.
Eugene Johnson Dunkirk, Mont.
Dora A. Johnson Dunkirk, Mont.

④
NW 1/4 NW 1/4
Carl O. Westermarck
Mary Westermarck
Wallace H. Westermarck
Jane Westermarck
R.V. Westermarck
Ann M. Westermarck

⑤
NE 1/4 NW 1/4 & N 1/2 NE 1/4
Odin Knutson
Devon, Mont.


⑥
NW 1/4
Eli Johnson
Devon, Mont.

⑦
NE 1/4
James A. Williams
Dunkirk, Mont.

ROAD DIST NO.	STATE	FED AID PROJ NO.	R/W NO.	SHEET NO.	TOTAL SHEETS
8	MONT.	F-62(8)	1062-06	1	4

STATE OF MONTANA
STATE HIGHWAY COMMISSION
LAND REQUIRED FOR RIGHT OF WAY
TOOLE COUNTY
SCALE 1"= 400' MAP COMPLETED 8-5-54

FED. ROAD DIST. NO.	STATE	FED. AID PROJ. NO.	R/W NO.	SHEET NO.	TOTAL SHEETS
8	MONT.	F-62(8)	1062-06	2	4

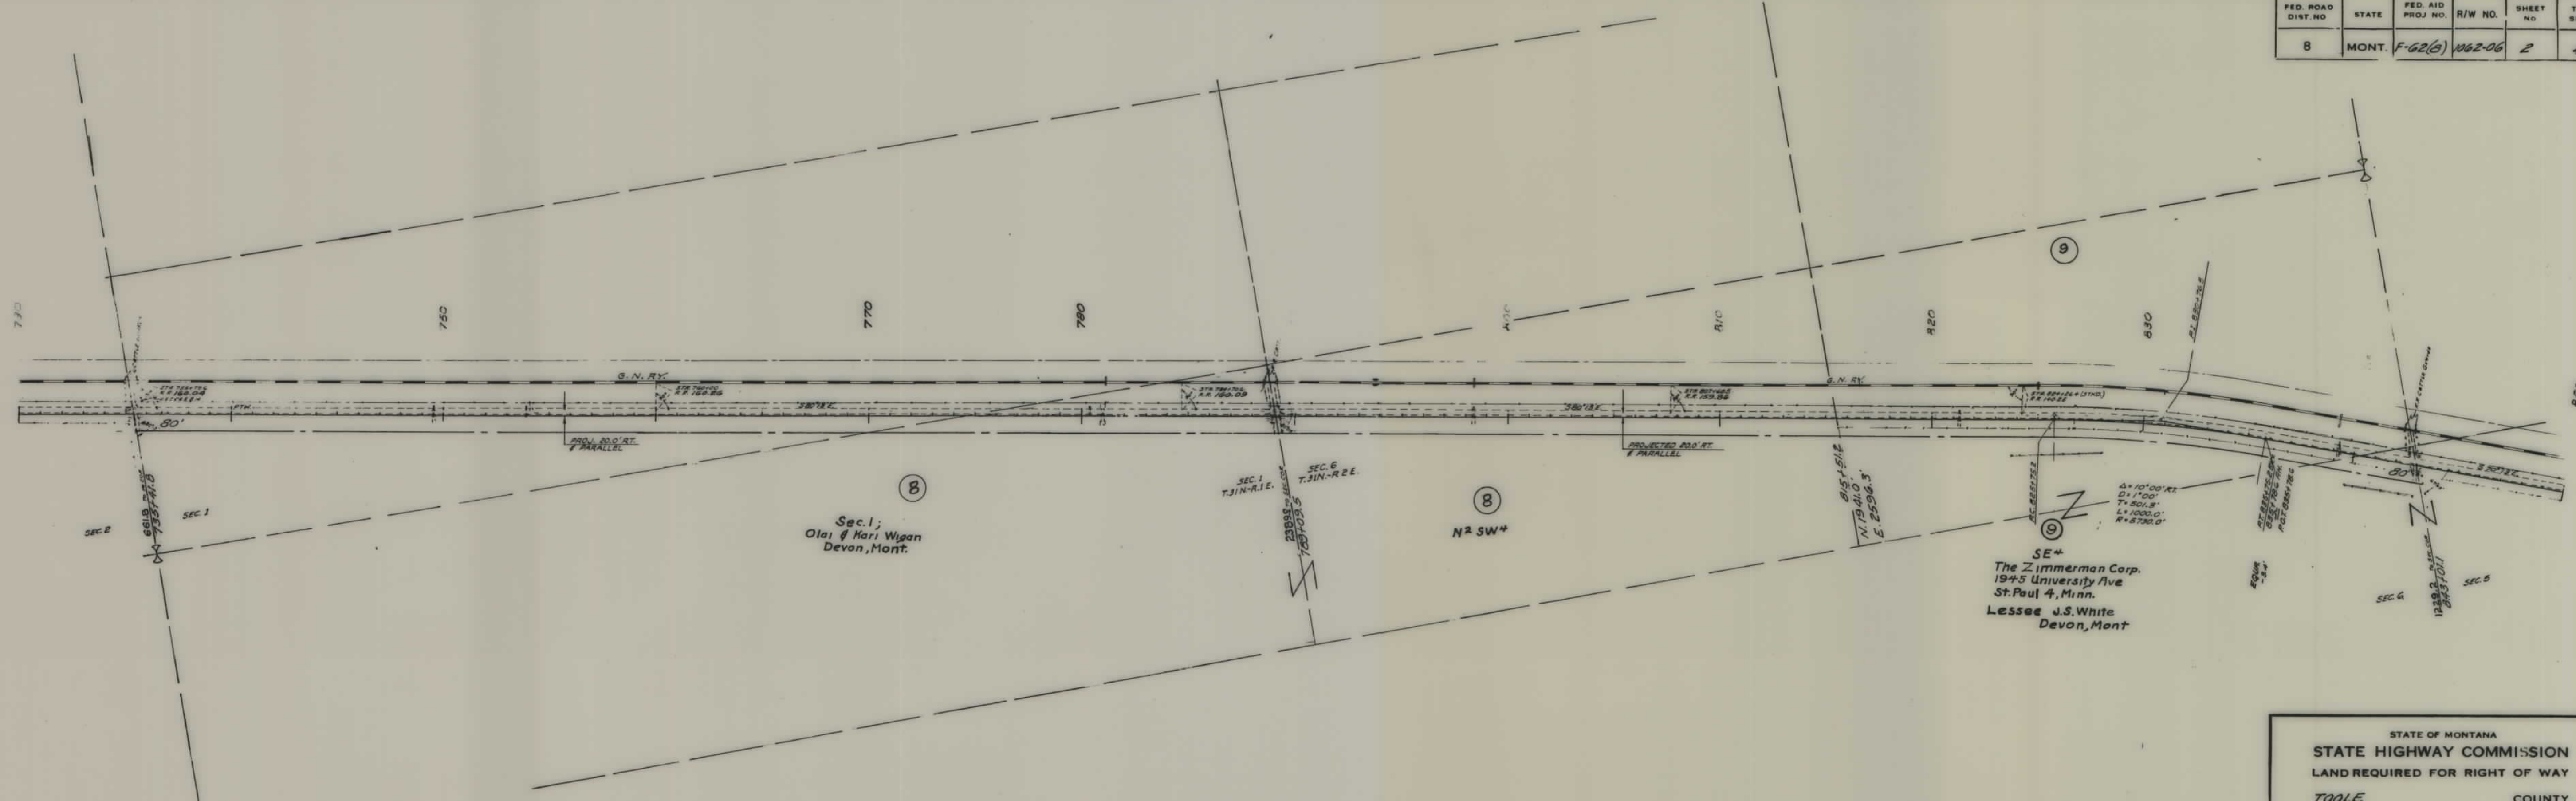

STATE OF MONTANA
STATE HIGHWAY COMMISSION
LAND REQUIRED FOR RIGHT OF WAY
TOOLE COUNTY
SCALE 1"= 400' MAP COMPLETED 8-5-54

FED. ROAD DIST. NO.	STATE	FED. AID PROJ. NO.	R/W NO.	SHEET NO.	TOTAL SHEETS
8	MONT.	F-62(8)	1062-00	3	4


STATE OF MONTANA

STATE HIGHWAY COMMISSION


LAND REQUIRED FOR RIGHT OF WAY

TOOLE COUNTY

SCALE 1" = 400' MAP COMPLETED 8-5-54

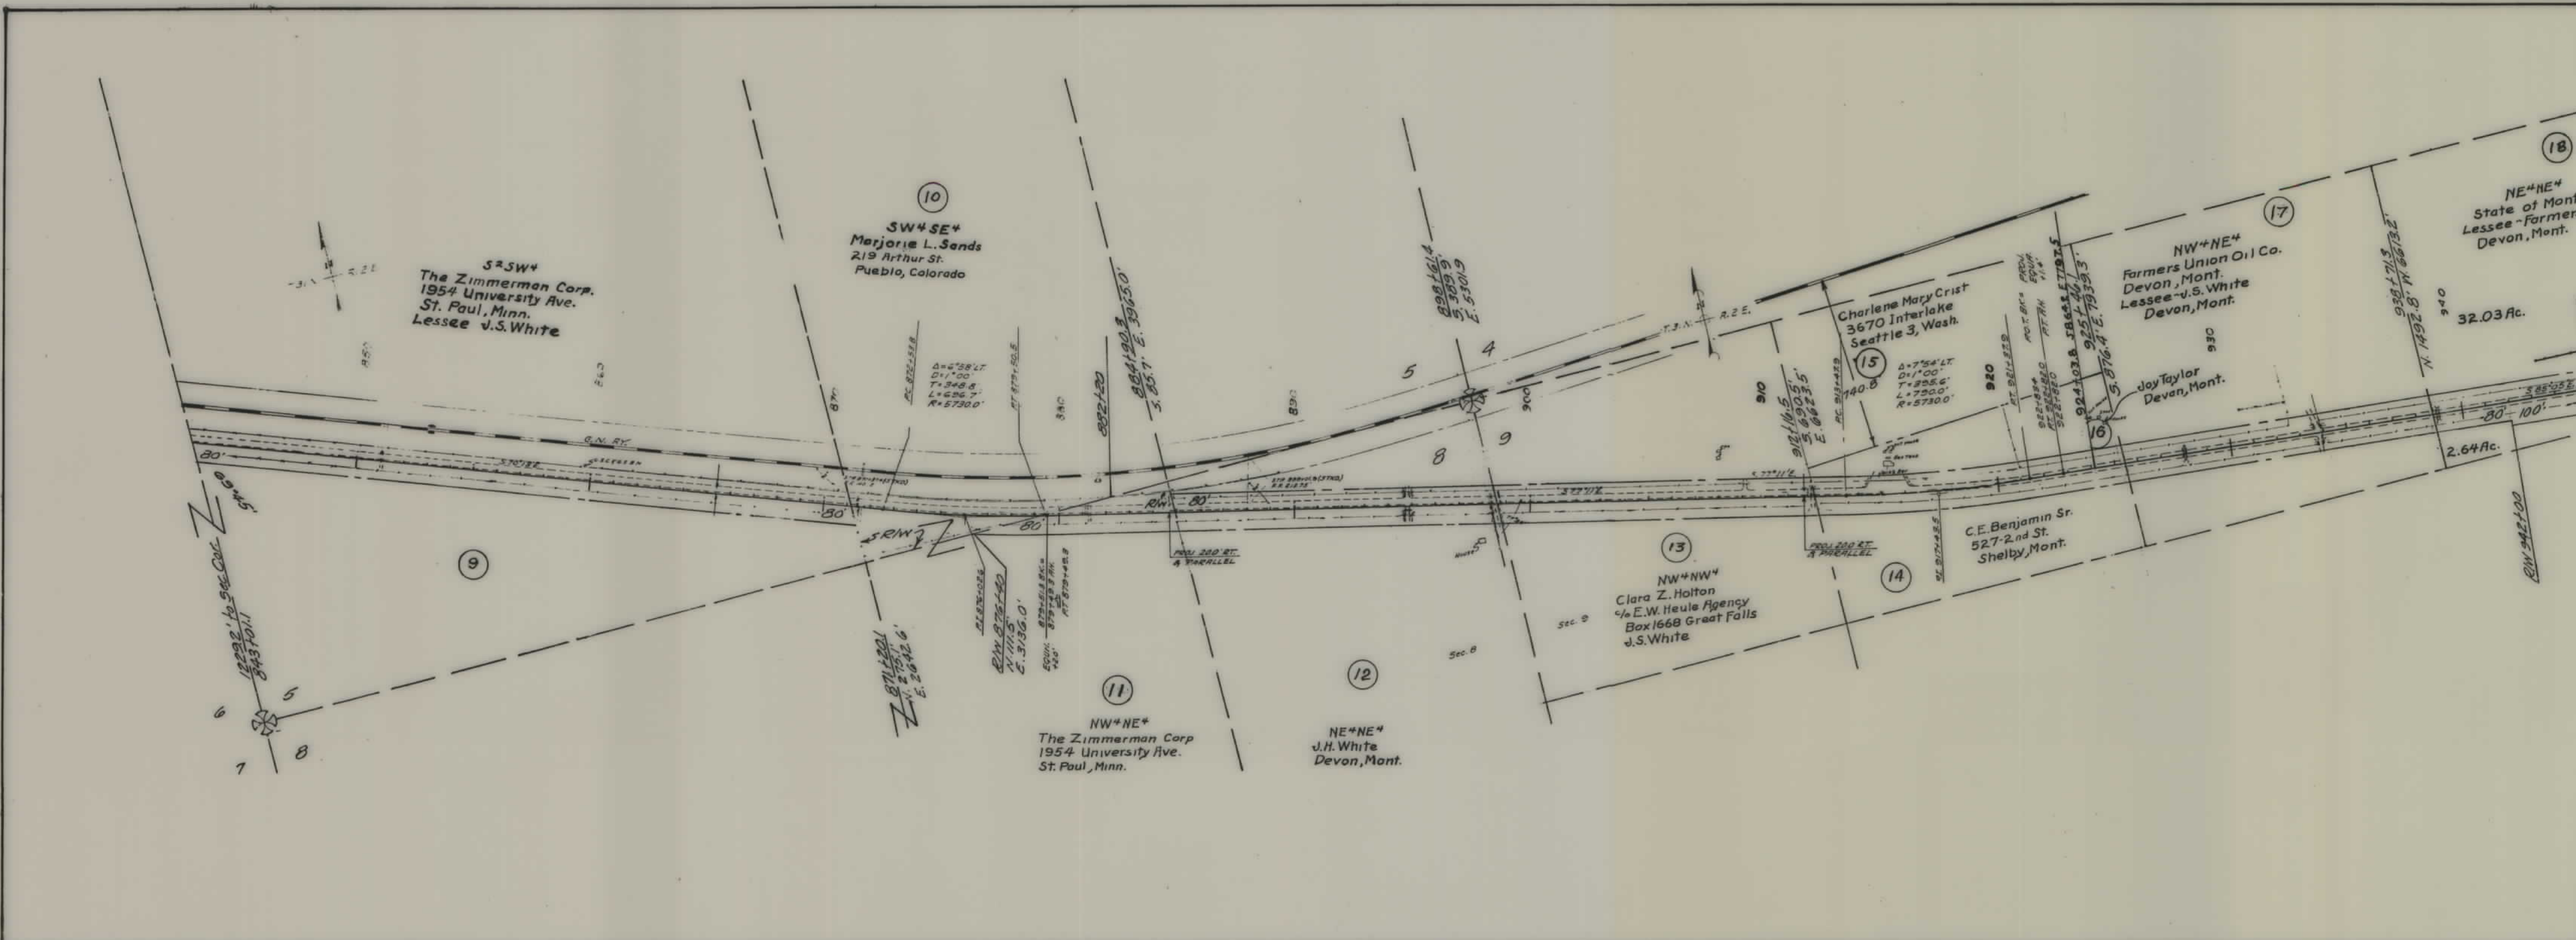

FED. ROAD DIST. NO.	STATE	FED. AID PROJ. NO.	R/W NO.	SHEET NO.	TOTAL SHEETS
8	MONT.	F-62(8)	1062-06	4	4

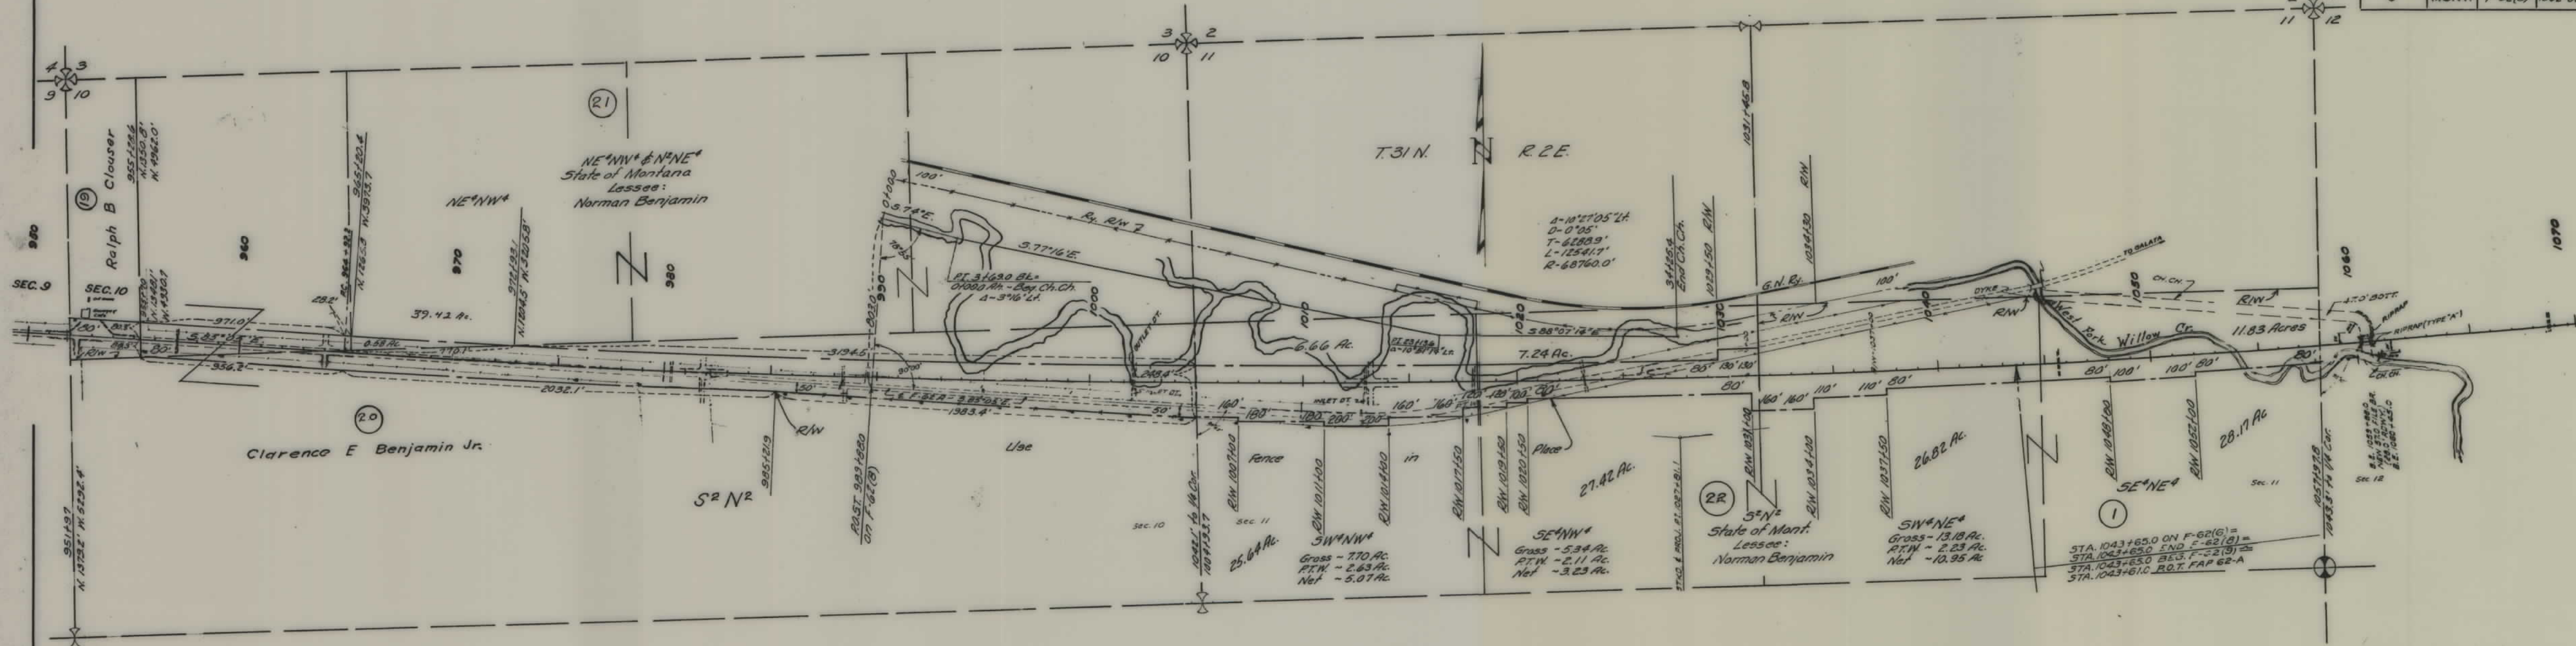

STATE OF MONTANA
STATE HIGHWAY COMMISSION
 LAND REQUIRED FOR RIGHT OF WAY
 TOOLE COUNTY
 SCALE 1" = 400' MAP COMPLETED 5-9-55