


PLANS
NOT
TO
SCALE

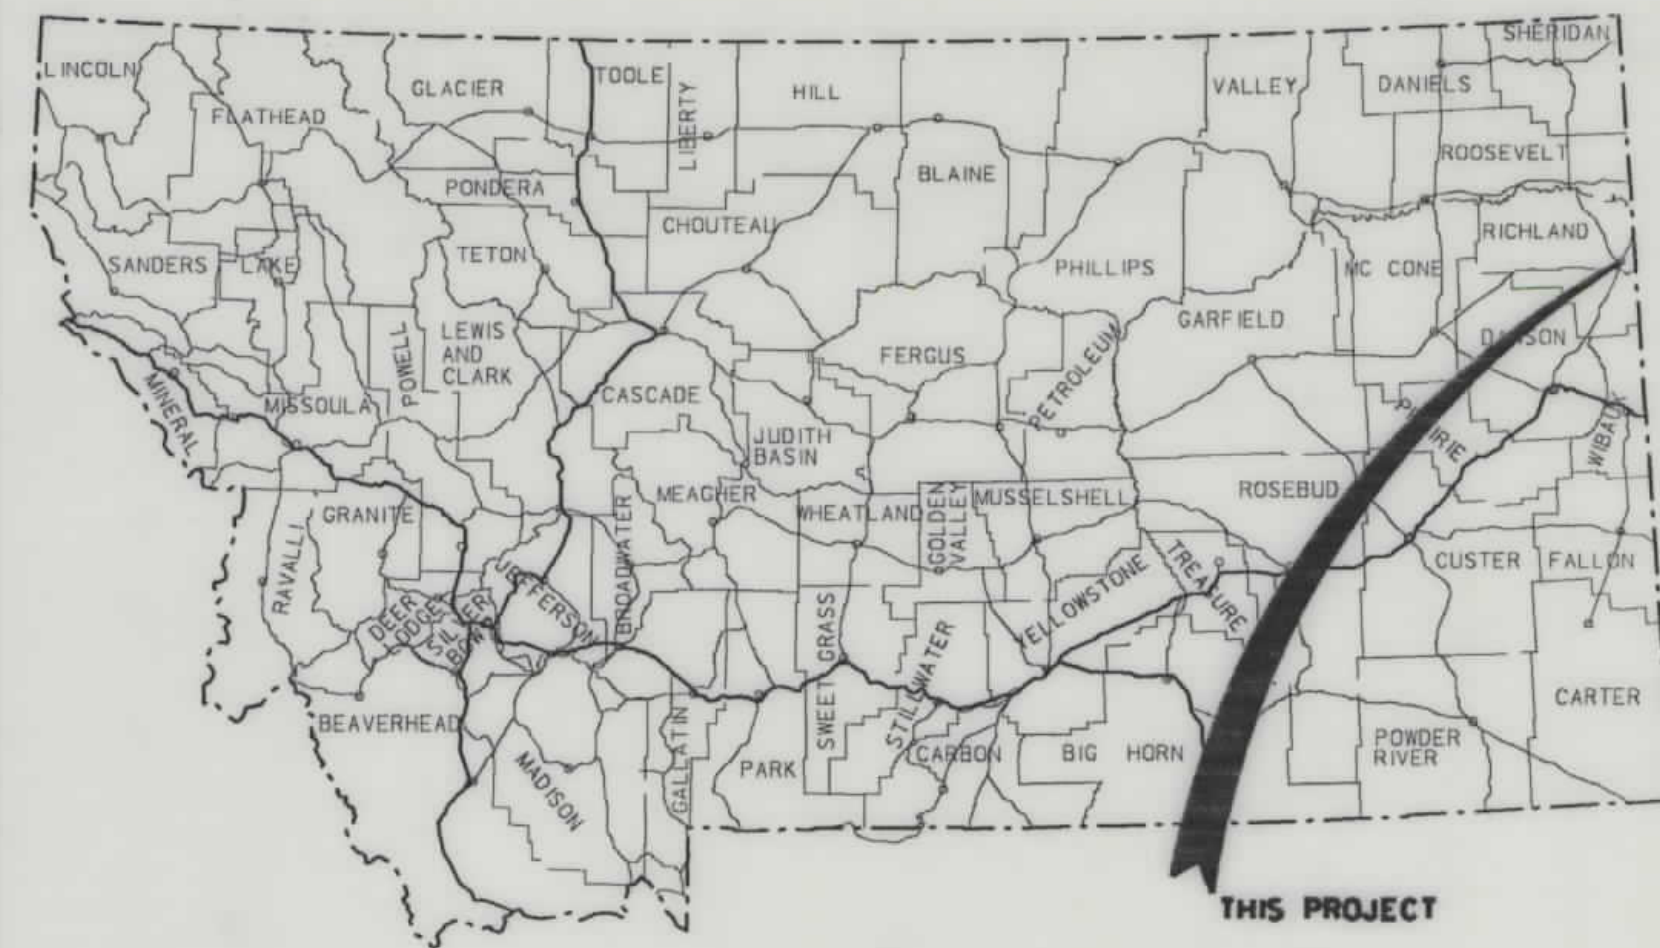

STATE OF MONTANA
DEPARTMENT OF TRANSPORTATION
HIGHWAYS DIVISION
RIGHT OF WAY PLAN OF
FEDERAL AID PROJECT
F62 - 2(10)37
SIDNEY - NORTHWEST
RICHLAND COUNTY
1.49 MILES


STATE	RIGHT OF WAY ID.	SHEET NO.	TOTAL SHEETS
MONTANA	F 62-2(10)37	1	11
PROJECT NUMBER 0586-010			
SIDNEY - NORTHWEST			

INDEX		
PARCEL NO.	OWNERSHIP	SHEET NO.
1	NIEHENKE WELDING, INC., A MONTANA CORP.	4
2	DELETED	
3	MAX E. & DELORES F. HERBERT	4
3A	MAX E. & DELORES F. HERBERT	4
4	SUNWEST N.O.P., INC., A NEVADA CORP.	4
5	USA, BUREAU OF RECLAMATION	4, 5, 8
6	KENNETH MILO BROST	5
7	SHIRLEY L. BERGERSON ET. AL.	5
8	FULKERSON FUNERAL HOME, INC.	5
9	ALFRED JOHNS	5
10	SIDNEY OIL COMPANY	5
11	DELETED	
12	DELETED	
13	DELETED	
14	DELETED	
15	DELETED	
16	HEIRS AND DEVISEES OF CLAUDINE V. OERTLI, DECEASED	5, 5A
17	FULKERSON FUNERAL HOME, INC.	5
18	JUAN & YOLANDA CESARES	5
19	USA, BUREAU OF RECLAMATION	5, 6, 7, 8
20	DELETED	
21	DELETED	
22	DELETED	
23	DELETED	
24	DELETED	
25	DELETED	
26	DELETED	
27	DELETED	
28	DELETED	
29	DELETED	
30	DELETED	
31	DELETED	
32	DELETED	
33	ERVIN F. & JOYCE W. JOHNSON, TRUSTEES	7
34	MONTANA-DAKOTA UTILITIES, A CORP.	8
35	DELETED	
36	RICHLAND COUNTY (FAIRGROUNDS)	8, 9
37	STATE OF MONTANA (NAT'L. GUARD ARMORY)	9
38	DELETED	
39	HELEN T. ANDERSON & DUANE E. SMITH CO-TRUSTEES, ETAL	5, 5A
40	DELETED	
41	DELETED	
42	DELETED	
43	DELETED	
44	DELETED	
45	DELETED	
46	DELETED	
47	DELETED	
48	DELETED	
49	DELETED	
50	DELETED	
51	DELETED	
52	DELETED	
53	DELETED	
54	DELETED	
55	DELETED	
56	DELETED	
57	DELETED	
58	DELETED	
59	DELETED	
60	DELETED	
61	DELETED	
62	DELETED	
63	GLENN A. & GRACE L. LARDY	10
64	GILMAN L. MOEN	10
65	DELETED	
66	DELETED	
70	OSCAR L. ANDERSON	5A
71	BRYAN CHRISTENSEN & TRACY CHRISTENSEN	5A
72	USA, BUREAU OF RECLAMATION	5A

CONVENTIONAL SIGNS	
PROPOSED RIGHT OF WAY LINE	---
EXISTING RIGHT OF WAY LINE	---
RAILROAD RIGHT OF WAY LINE	---
CENTERLINE (C) OR PROJECTED LINE	---
STK'D CENTERLINE	---
SECTION LINE	---
OWNERSHIP BOUNDARY	---
FULL ACCESS CONTROL	---
LIMITED ACCESS CONTROL	---
EXISTING ACCESS CONTROL	---
PRESENT TRAVELED WAY (P.T.W.)	---
FENCE LINE	---
EXISTING GUARDRAIL	---
PROPOSED GUARDRAIL	---
GATE IN FENCE	---
CATTLE GUARD: EXIST. - PROPOSED	---
SECTION CORNER	FOUND UNFOUND
1/4 SECTION CORNER	---
CLOSING CORNER	---
MEANDER CORNER	---
CENTER OF SECTION	---
RIGHT OF WAY MONUMENT	---
PROPERTY CORNER PIN	---
POWER POLE IN PLACE	---
TELEPHONE POLE IN PLACE	---
TELEGRAPH POLE IN PLACE	---
LIGHT POLE	---
PROPOSED CULVERT	---
EXISTING CULVERT	---
OUTLET DITCH	---
INLET DITCH	---
EXISTING DITCH	---
CHANNEL CHANGES	---
DITCH BLOCK	---
RIPRAP	---
BRIDGES	---
RAILROADS	---
PARCEL NUMBERS	---
APPROACH: EXIST.- PROPOSED	---

ASSOCIATED PROJECT ID.
F62 - 2(7)37 P.E.
RELATED PROJECTS
273-3 R/W
S-389(2) R/W


FHWADOT APPROVAL	6-18-91
MAP REVISED	7-11-96 8-14-96 10-21-96 11-20-96 12-12-96 3-14-97
	6-30-97 7-28-97 8-5-97

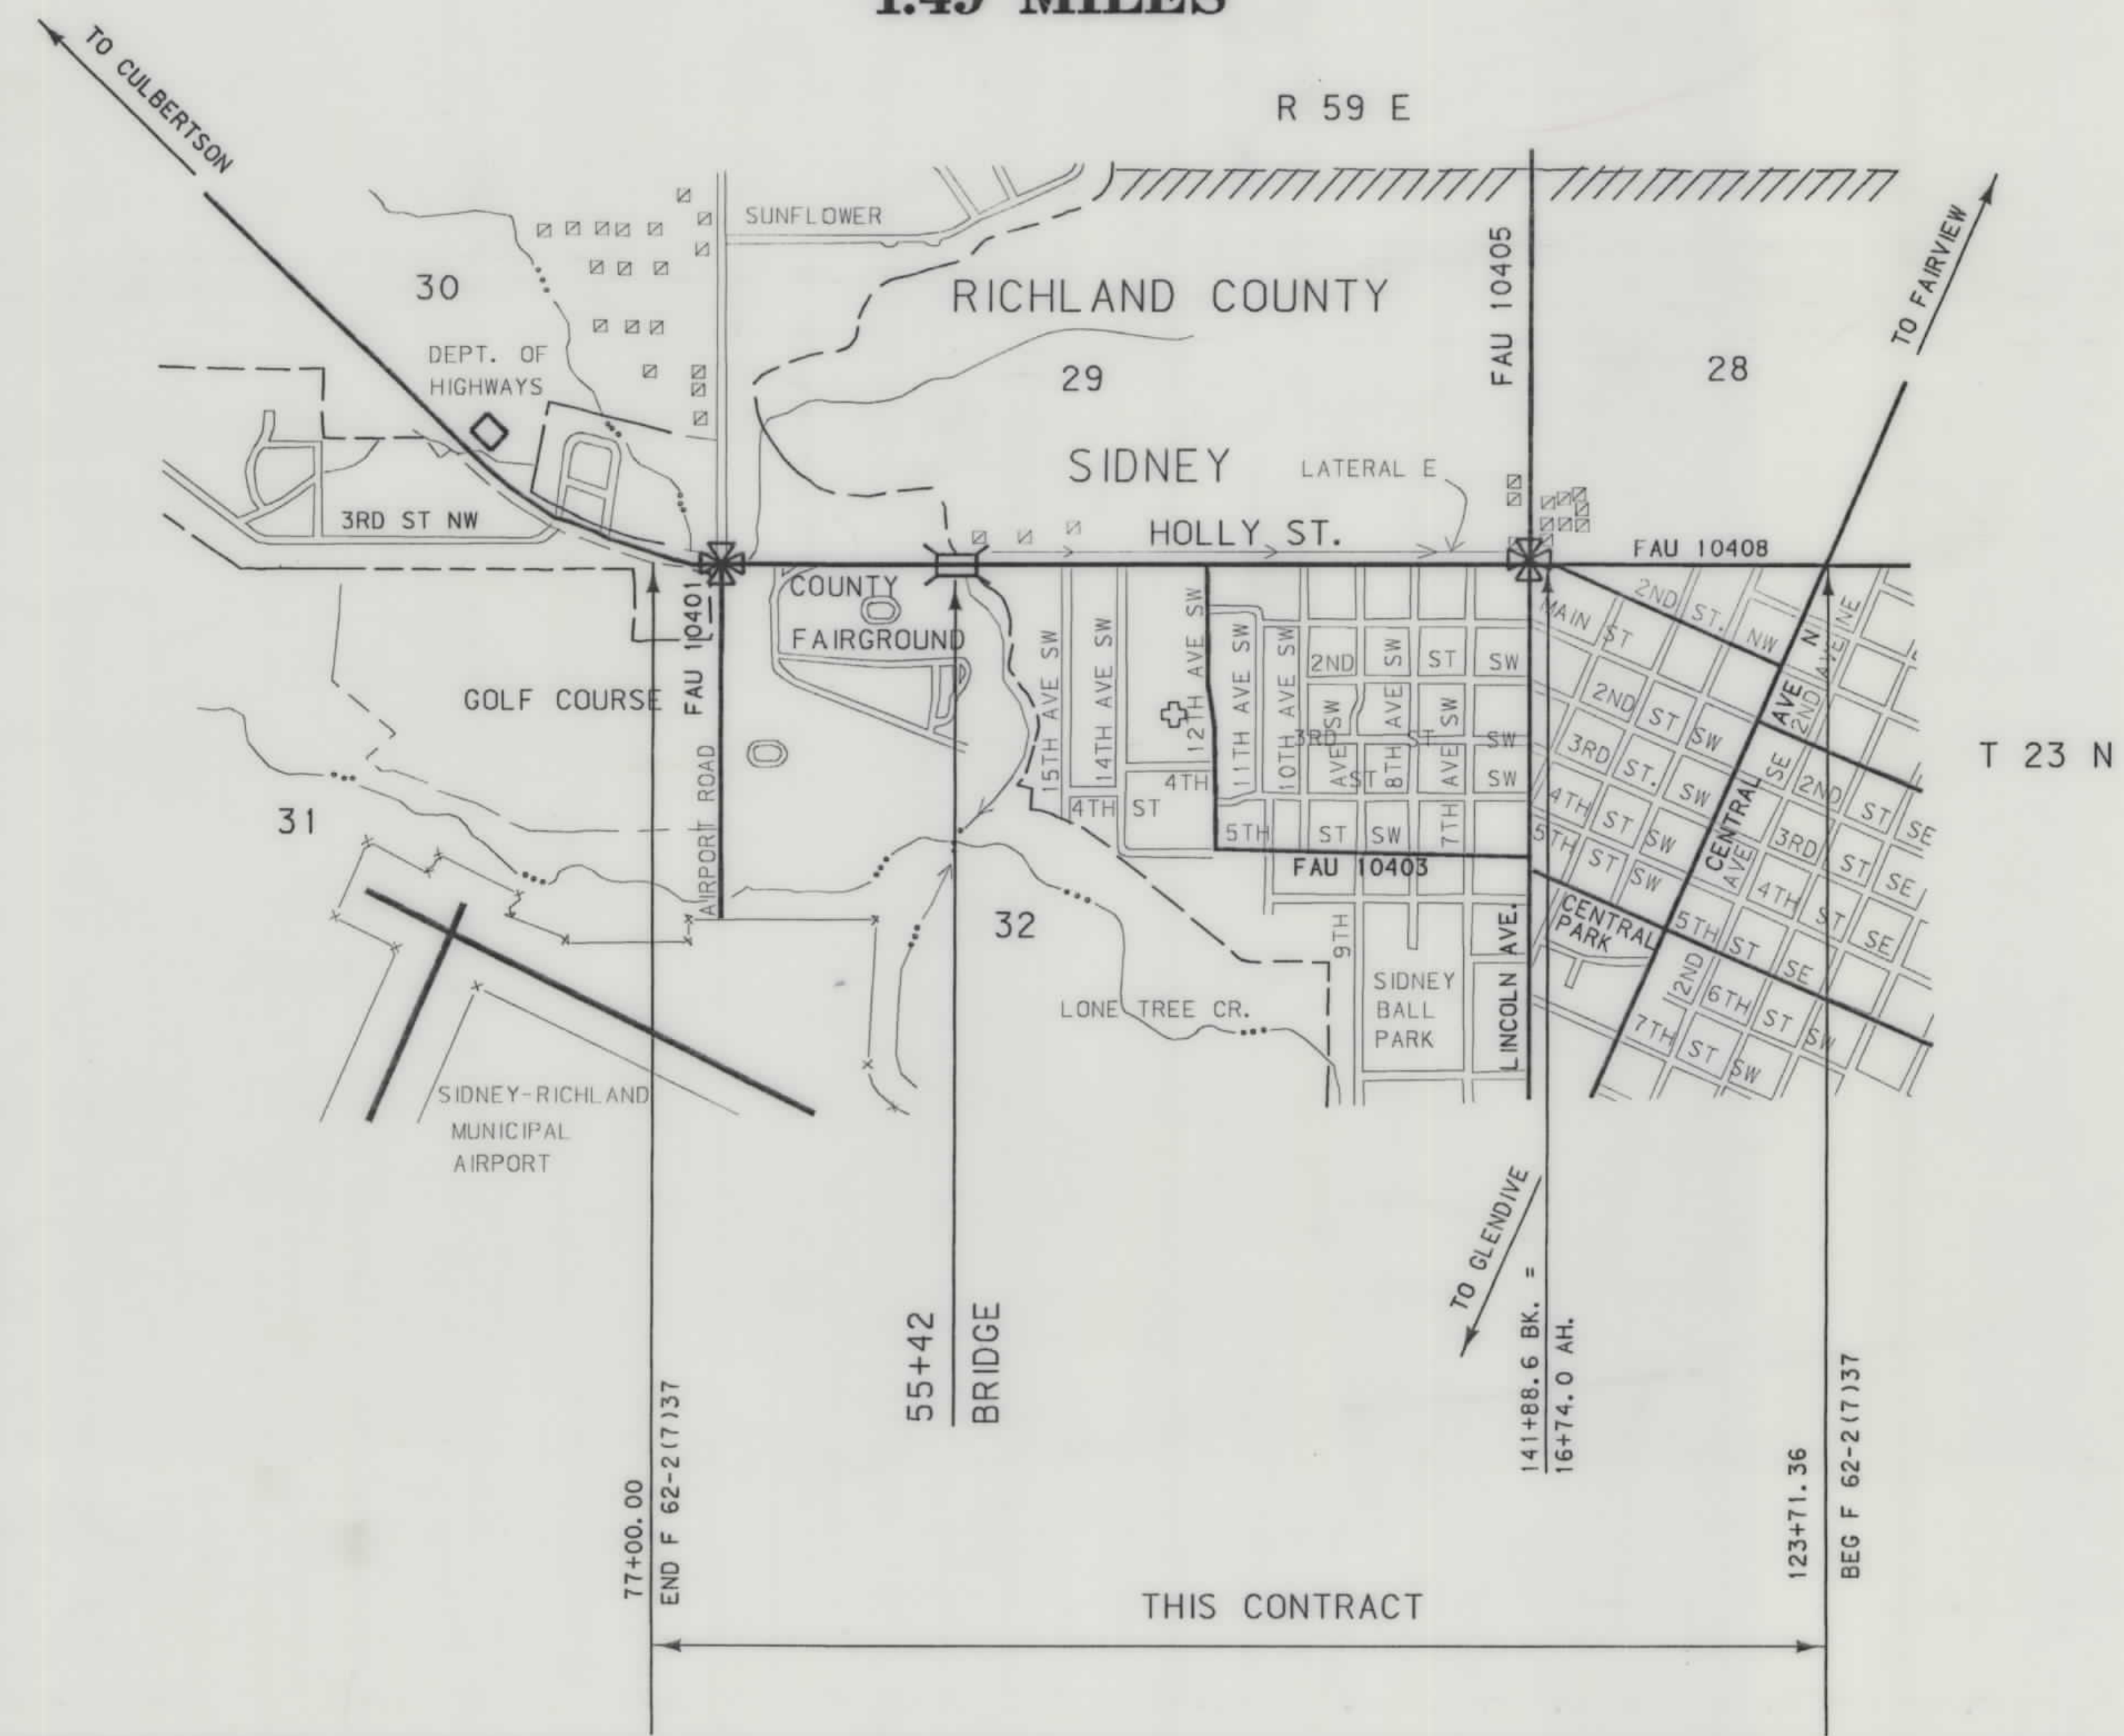

[illegible]

STATE	RIGHT OF WAY ID.	SHEET NO.	TOTAL SHEETS
MONTANA	F 62-2(10)37	2	1
PROJECT NUMBER 0586-010			

SIDNEY - NORTHWEST

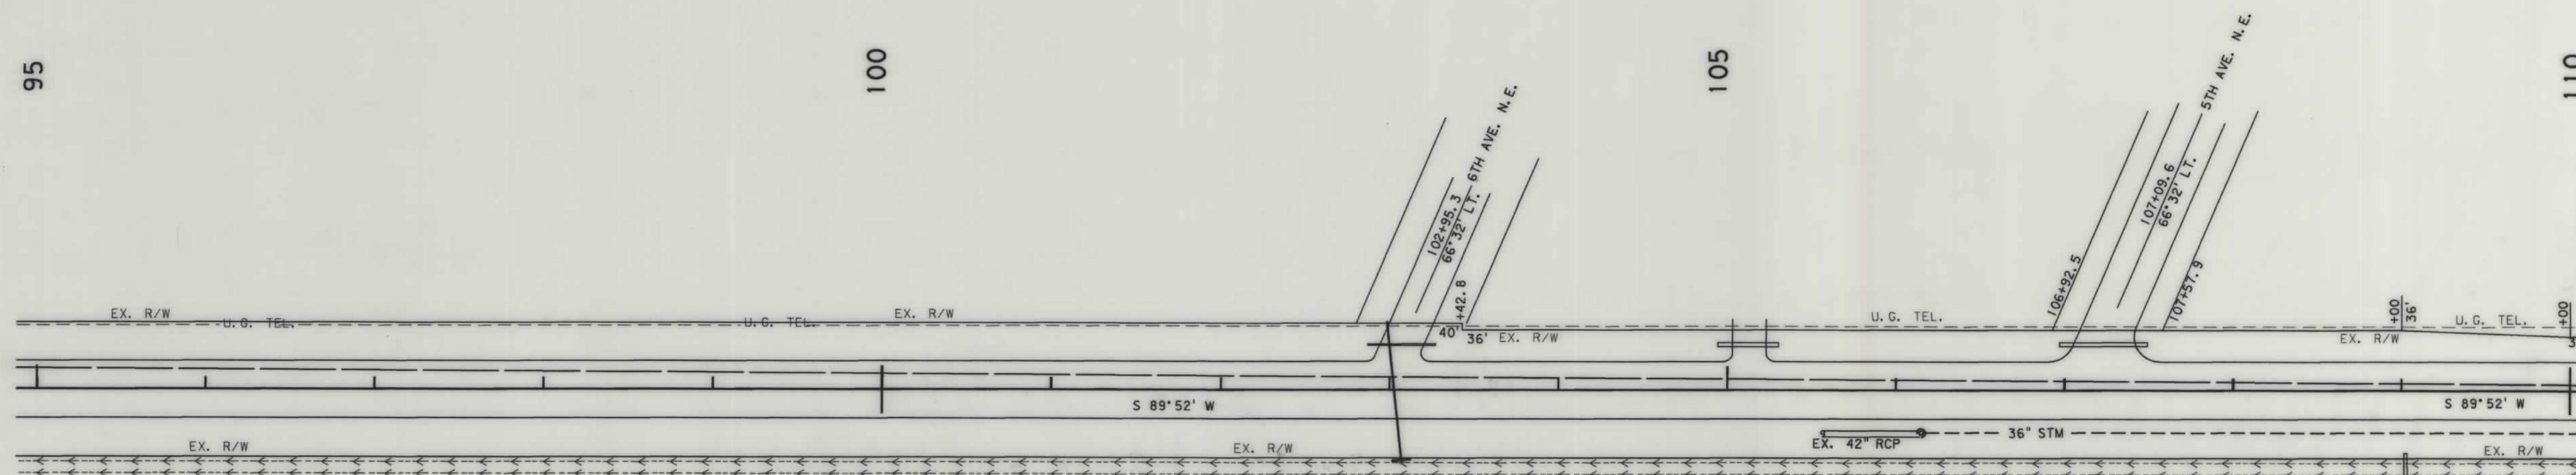

VI



FBI
LABORATORY

BACKSLOPE LIMITS INCLUDE ROUNDING	
CONSTRUCTION LIMITS:	
CUT SECTION TOE OF FILL	
FHWA/DOT APPROVAL 6-18-91	
MAP REVISED 10-21-96	

STATE OF MONTANA
DEPARTMENT OF TRANSPORTATION
HIGHWAYS DIVISION
RIGHT OF WAY PLAN
RICHLAND COUNTY

SCALE:


0 25' 50' 100' 150'

0586PL2. ROW

OWNERSHIP

PARCEL	NAME	ADDRESS	TOTAL AREA	GROSS R/W AREA	EX. EASE. AREA	NET AREA	REMAINDER LEFT	REMAINDER RIGHT	CONST. PMT. AREA	EASE. AREA
1	NIEHENKE WELDING, INC., A MONTANA CORPORATION	312 N. CENTRAL, SIDNEY, MT.	17298 SF	495 SF		495 SF	16803 SF		1555 SF	
2	DELETED A MONTANA CORPORATION									
3	MAX E. & DELORES F. HERBERT	306 11th AVE. S.W., SIDNEY, MT.	19302 SF	25 SF		25 SF	19277 SF		2538 SF	
3A	MAX E. & DELORES F. HERBERT	306 11th AVE. S.W., SIDNEY, MT.								120 SF
4	SUNWEST N.O.P., INC., O NEVADA CORPORATION	4444 WESTGROVE ROAD, SUITE 200 DALLAS, TEXAS 75248	103518 SF	38 SF		38 SF	103480 SF		3567	
5	USA, BUREAU OF RECLAMATION	P.O. BOX 26900, BILLINGS, MT.			FOR NEGOTIATION ONLY					

STATE	RIGHT OF WAY ID.	SHEET NO.	TOTAL SHEETS
MONTANA	F 62-2(10)37	4	11
PROJECT NUMBER 0586-010			
SIDNEY - NORTHWEST			

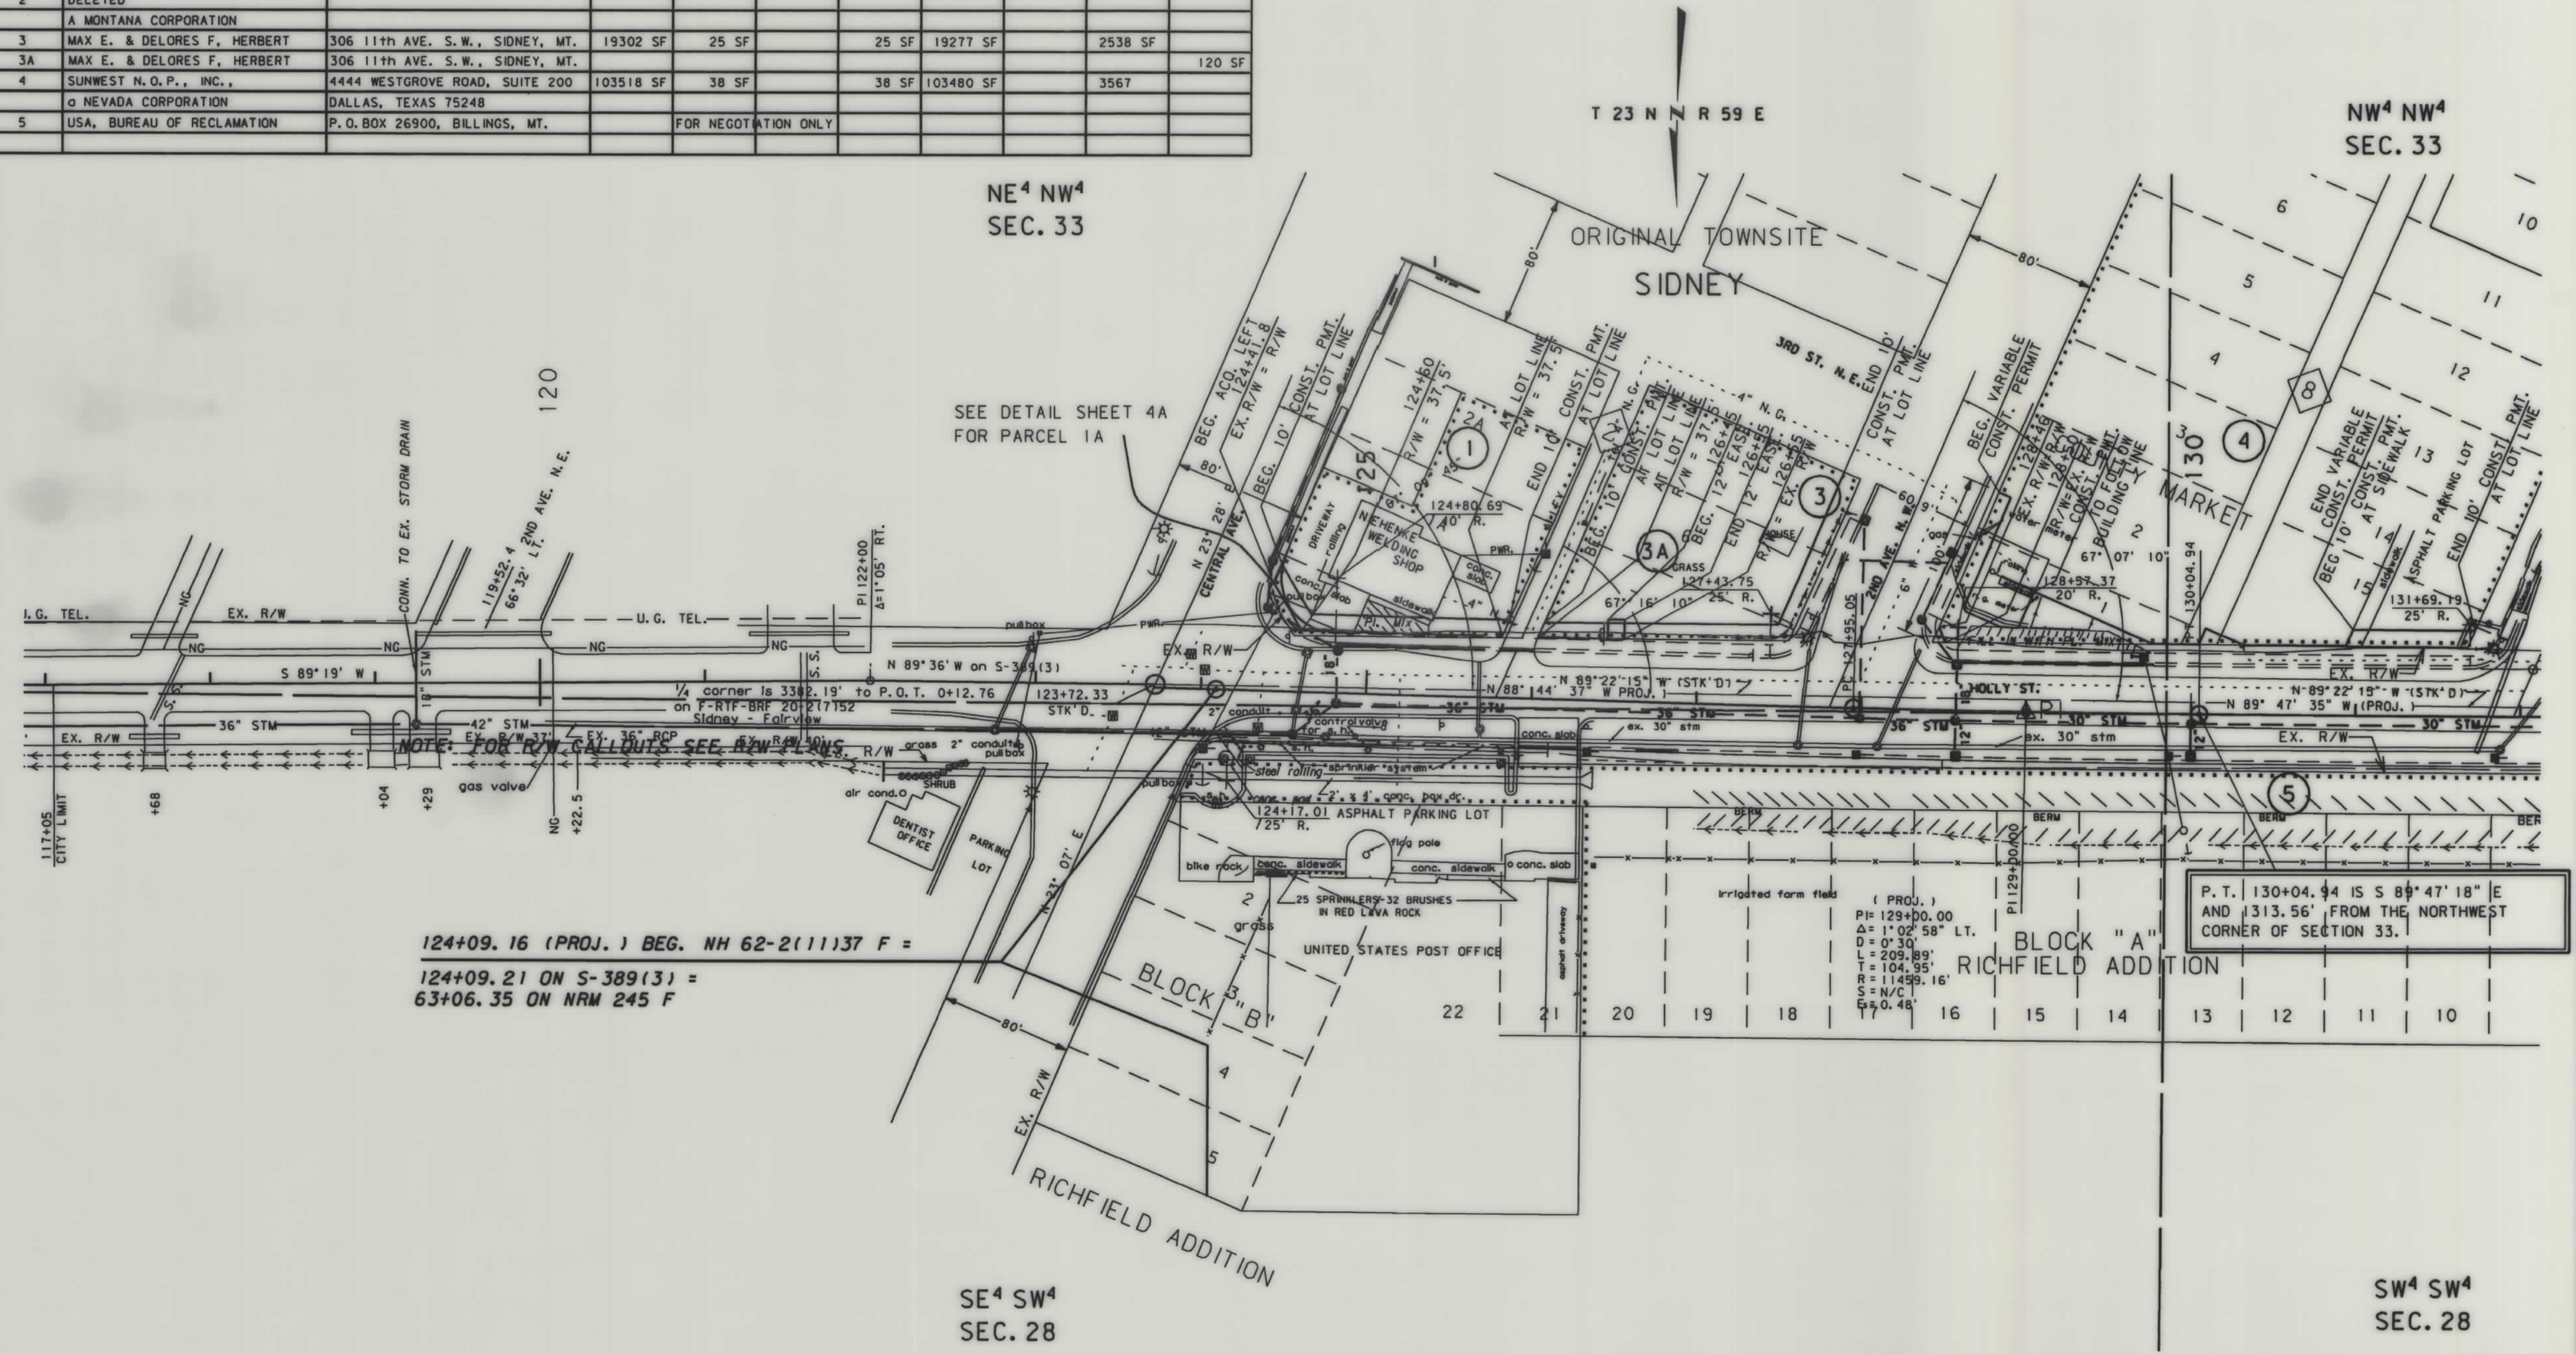

124+09.16 (PROJ.) BEG. NH 62-2(11)37 F =
124+09.21 ON S-389(13) =
63+06.35 ON NRM 245 F

P.T. 130+04.94 IS S 89°47'18" E
AND 1313.56' FROM THE NORTHWEST
CORNER OF SECTION 33.

BACKSLOPE LIMITS INCLUDE ROUNDING
CONSTRUCTION LIMITS:
CUT SECTION
TOE OF FILL
TOE OF DITCH
TOE OF CUT
TOE OF DITCH
FWHA/DOT APPROVAL 6-18-91
MAP REVISED 8-14-96 10-21-96 12-12-96
8-5-97 9-16-99

STATE OF MONTANA
DEPARTMENT OF TRANSPORTATION
HIGHWAYS DIVISION
RIGHT OF WAY PLAN
RICHLAND COUNTY
SCALE:
0 25' 50' 100' 150'

MONTANA DEPARTMENT OF TRANSPORTATION


RD ROW

MONTANA CADD

9
8
7
6
5
4
3
2
1

OWNERSHIP										
PARCEL	NAME	ADDRESS	TOTAL AREA	GROSS R/W AREA	EX. EASE. AREA	NET AREA	REMAINDER		CONST. PMT. AREA	EASE. AREA
							LEFT	RIGHT		
2	DELETED									
5	USA, BUREAU OF RECLAMATION	P.O. BOX 26900, BILLINGS, MT.		FOR	NEGOTIATION	ONLY				
6	KENNETH MILO BROST	RTE. 2, BOX 2193, SIDNEY, MT.							1439 SF	
7	SHIRLEY L. BERGERSON ET. AL.	P.O. BOX 845 SIDNEY, MT.							642 SF	
8	FULKERSON FUNERAL HOME, INC.	315 - 2nd STREET NW, SIDNEY, MT							884 SF	
9	ALFRED JOHNS	104 NORTH LINCOLN, SIDNEY, MT.							435 SF	
10	SIDNEY OIL COMPANY	RTE. 1, BOX 144, SIDNEY, MT.	24045 SF	664 SF		664 SF	23381 SF		2690 SF	
11	DELETED									
12	DELETED									
13	DELETED									
14	DELETED									
15	DELETED									

STATE	RIGHT OF WAY ID.	SHEET NO.	TOTAL SHEETS
MONTANA	F 62-2(10)37	5	11
PROJECT NUMBER 0586-010			
SIDNEY - NORTHWEST			

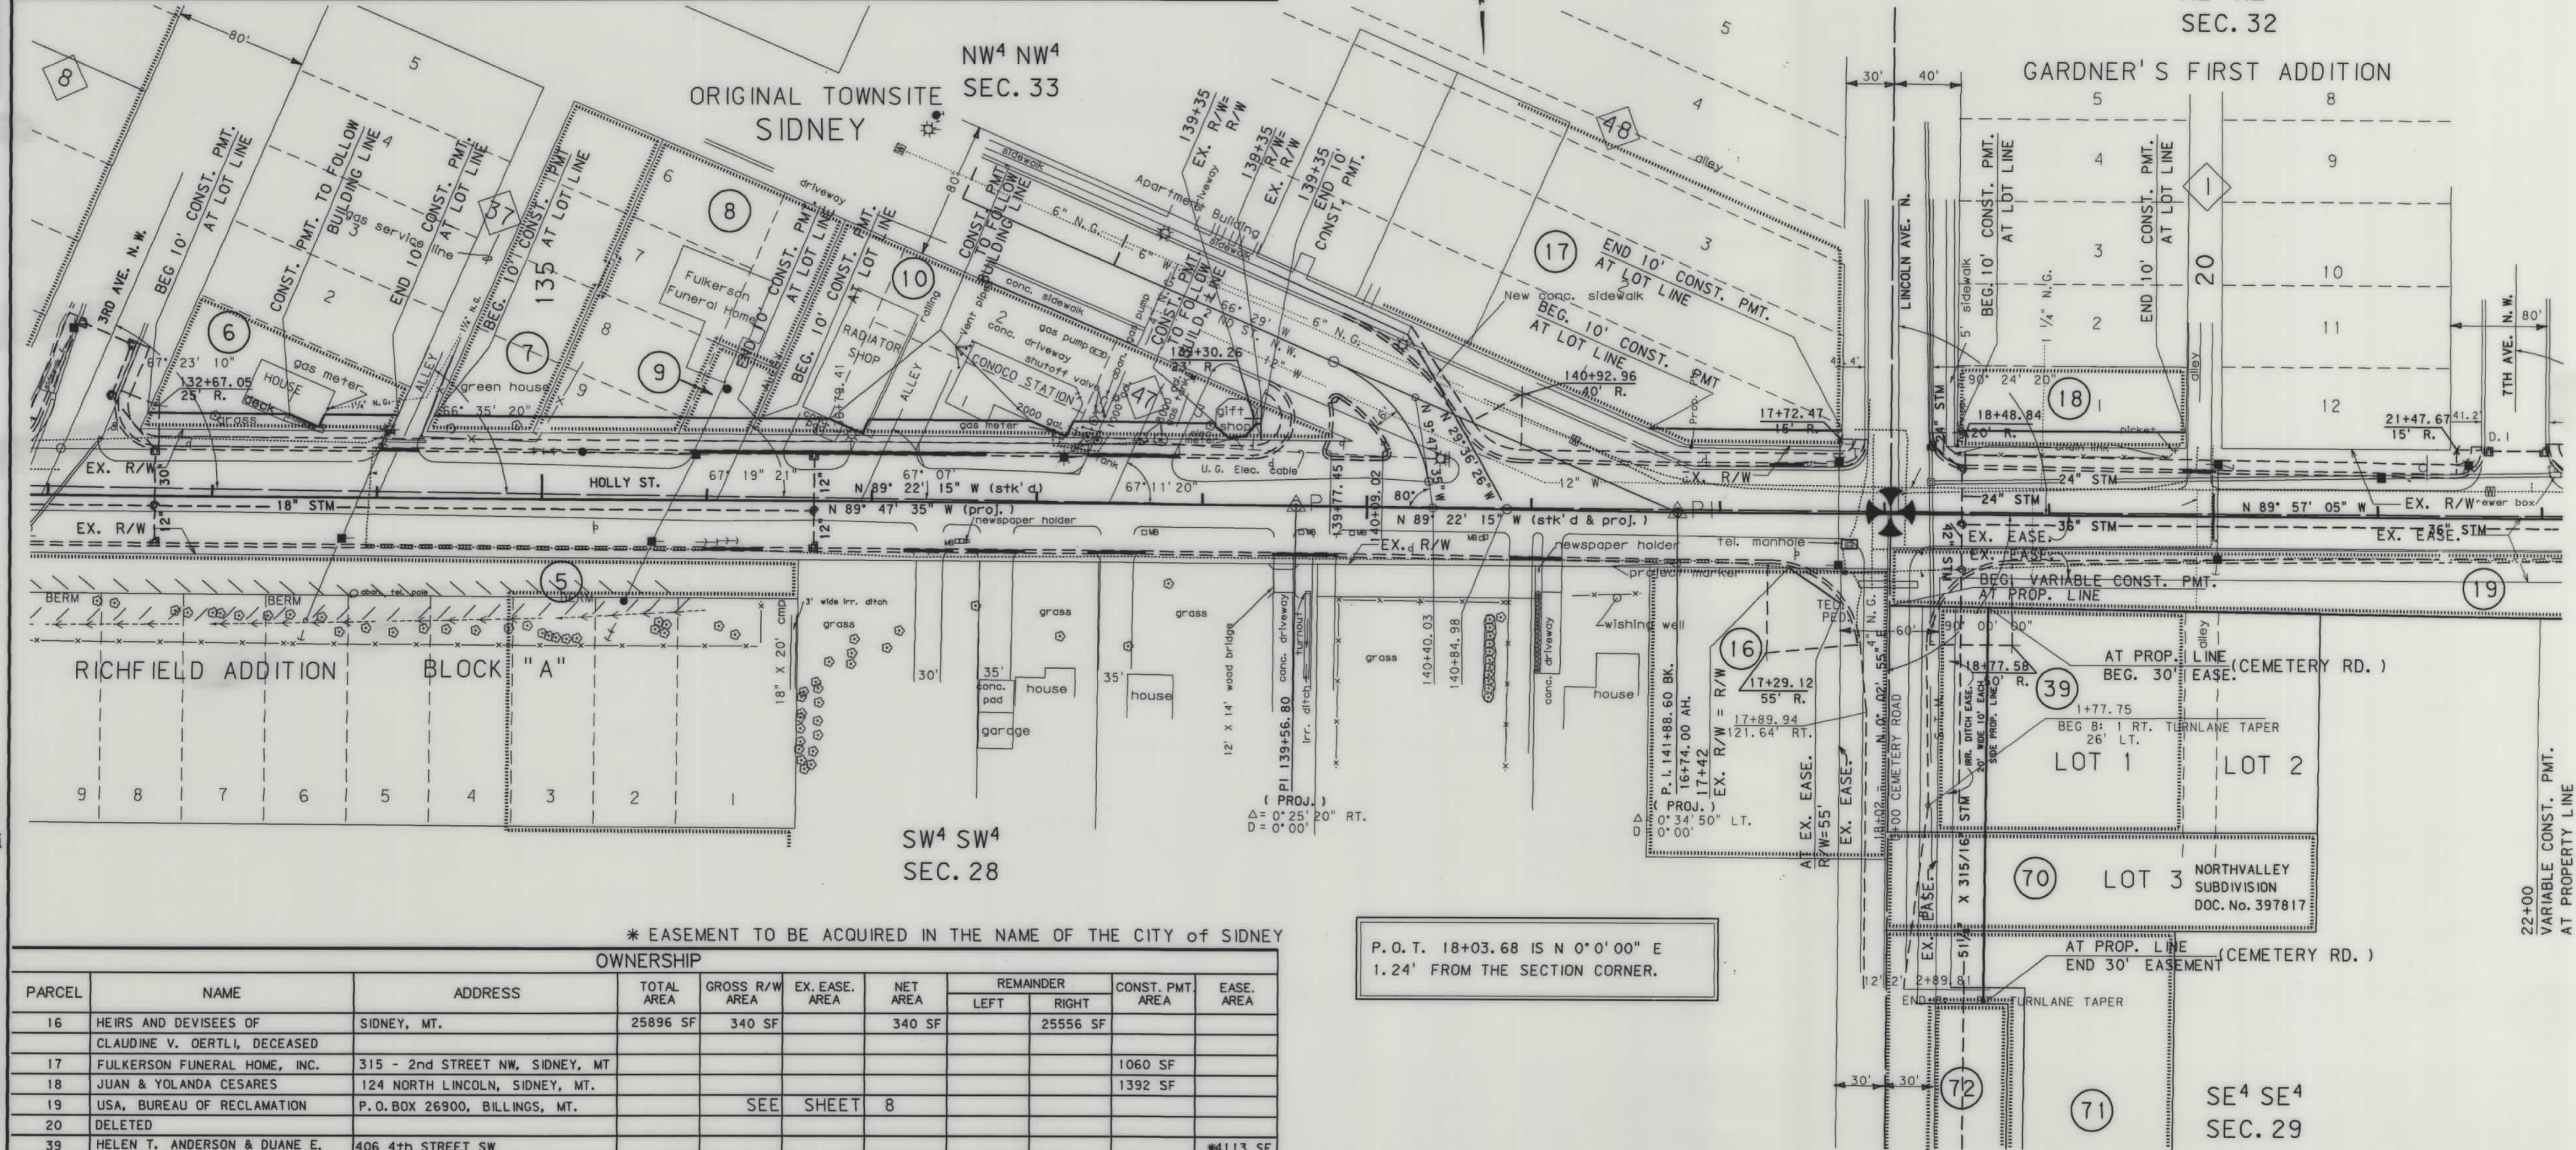

* EASEMENT TO BE ACQUIRED IN THE NAME OF THE CITY OF SIDNEY

OWNERSHIP										
PARCEL	NAME	ADDRESS	TOTAL AREA	GROSS R/W AREA	EX. EASE. AREA	NET AREA	REMAINDER		CONST. PMT. AREA	EASE. AREA
							LEFT	RIGHT		
16	HEIRS AND DEVISEES OF CLAUDINE V. OERTLI, DECEASED	SIDNEY, MT.	25896 SF	340 SF		340 SF		25556 SF		
17	FULKERSON FUNERAL HOME, INC.	315 - 2nd STREET NW, SIDNEY, MT							1060 SF	
18	JUAN & YOLANDA CESARES	124 NORTH LINCOLN, SIDNEY, MT.							1392 SF	
19	USA, BUREAU OF RECLAMATION	P.O. BOX 26900, BILLINGS, MT.			SEE SHEET 8					
20	DELETED									
39	HELEN T. ANDERSON & DUANE E. SMITH, CO-TRUSTEES, ETAL	406 4th STREET SW SIDNEY, MT. 59270							*4113 SF	
48	DELETED									
49	DELETED									
50	DELETED									
51	DELETED									
70	OSCAR L. ANDERSON	406 4th. ST. S.E. SIDNEY, MT.			SEE SHEET 5A					
71	BRYAN and TRACY CHRISTENSEN	RR 2, BOX 2628, SIDNEY, MT.			SEE SHEET 5A					
72	USA, BUREAU OF RECLAMATION	P.O. BOX 26900, BILLINGS, MT.			SEE SHEET 5A					

BACKSLOPE LIMITS INCLUDE ROUNDING
CONSTRUCTION LIMITS: CUT SECTION TOE OF FILL DITCH BOTTOM


FWHA/DOT APPROVAL 6-18-91

MAP REVISED 8-14-96 10-21-96 11-20-96 12-12-96 6-30-97 3-5-98 6-5-98


STATE OF MONTANA
DEPARTMENT OF TRANSPORTATION
HIGHWAYS DIVISION
RIGHT OF WAY PLAN
RICHLAND COUNTY
SCALE: 1" = 40'

0 25' 50' 100' 150'

0586PLN. ROW

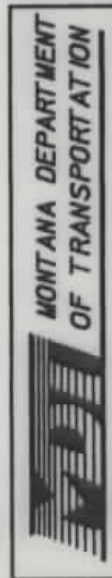


RDROW

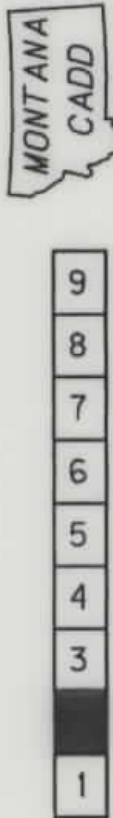

OWNERSHIP										
PARCEL	NAME	ADDRESS	TOTAL AREA	GROSS R/W AREA	EX. EASE. AREA	NET AREA	REMAINDER		CONST. PMT. AREA	EASE. AREA
							LEFT	RIGHT		
16	HEIRS AND DEVISEES OF CLAUDINE V. OERTLI, DECEASED	SIDNEY, MT.			SEE SHEET 5					
39	HELEN T. ANDERSON & DUANE E.	406 4th. ST. S.E. SIDNEY, MT.			SEE SHEET 5					
70	SMITH, CO-TRUSTEES, ETAL	SIDNEY MT. 59270								
71	OSCAR L. ANDERSON	406 4th. ST. S.E. SIDNEY, MT.								*1,800 SF
72	BRYAN CHRISTENSEN and TRACY CHRISTENSEN	RR 2, BOX 2628, SIDNEY, MT.								*1,350 SF
	USA, BUREAU OF RECLAMATION	P.O. BOX 26900, BILLINGS, MT.		FOR	NEGOTIATIONS ONLY					


* EASEMENT TO BE ACQUIRED IN THE NAME OF THE CITY OF SIDNEY

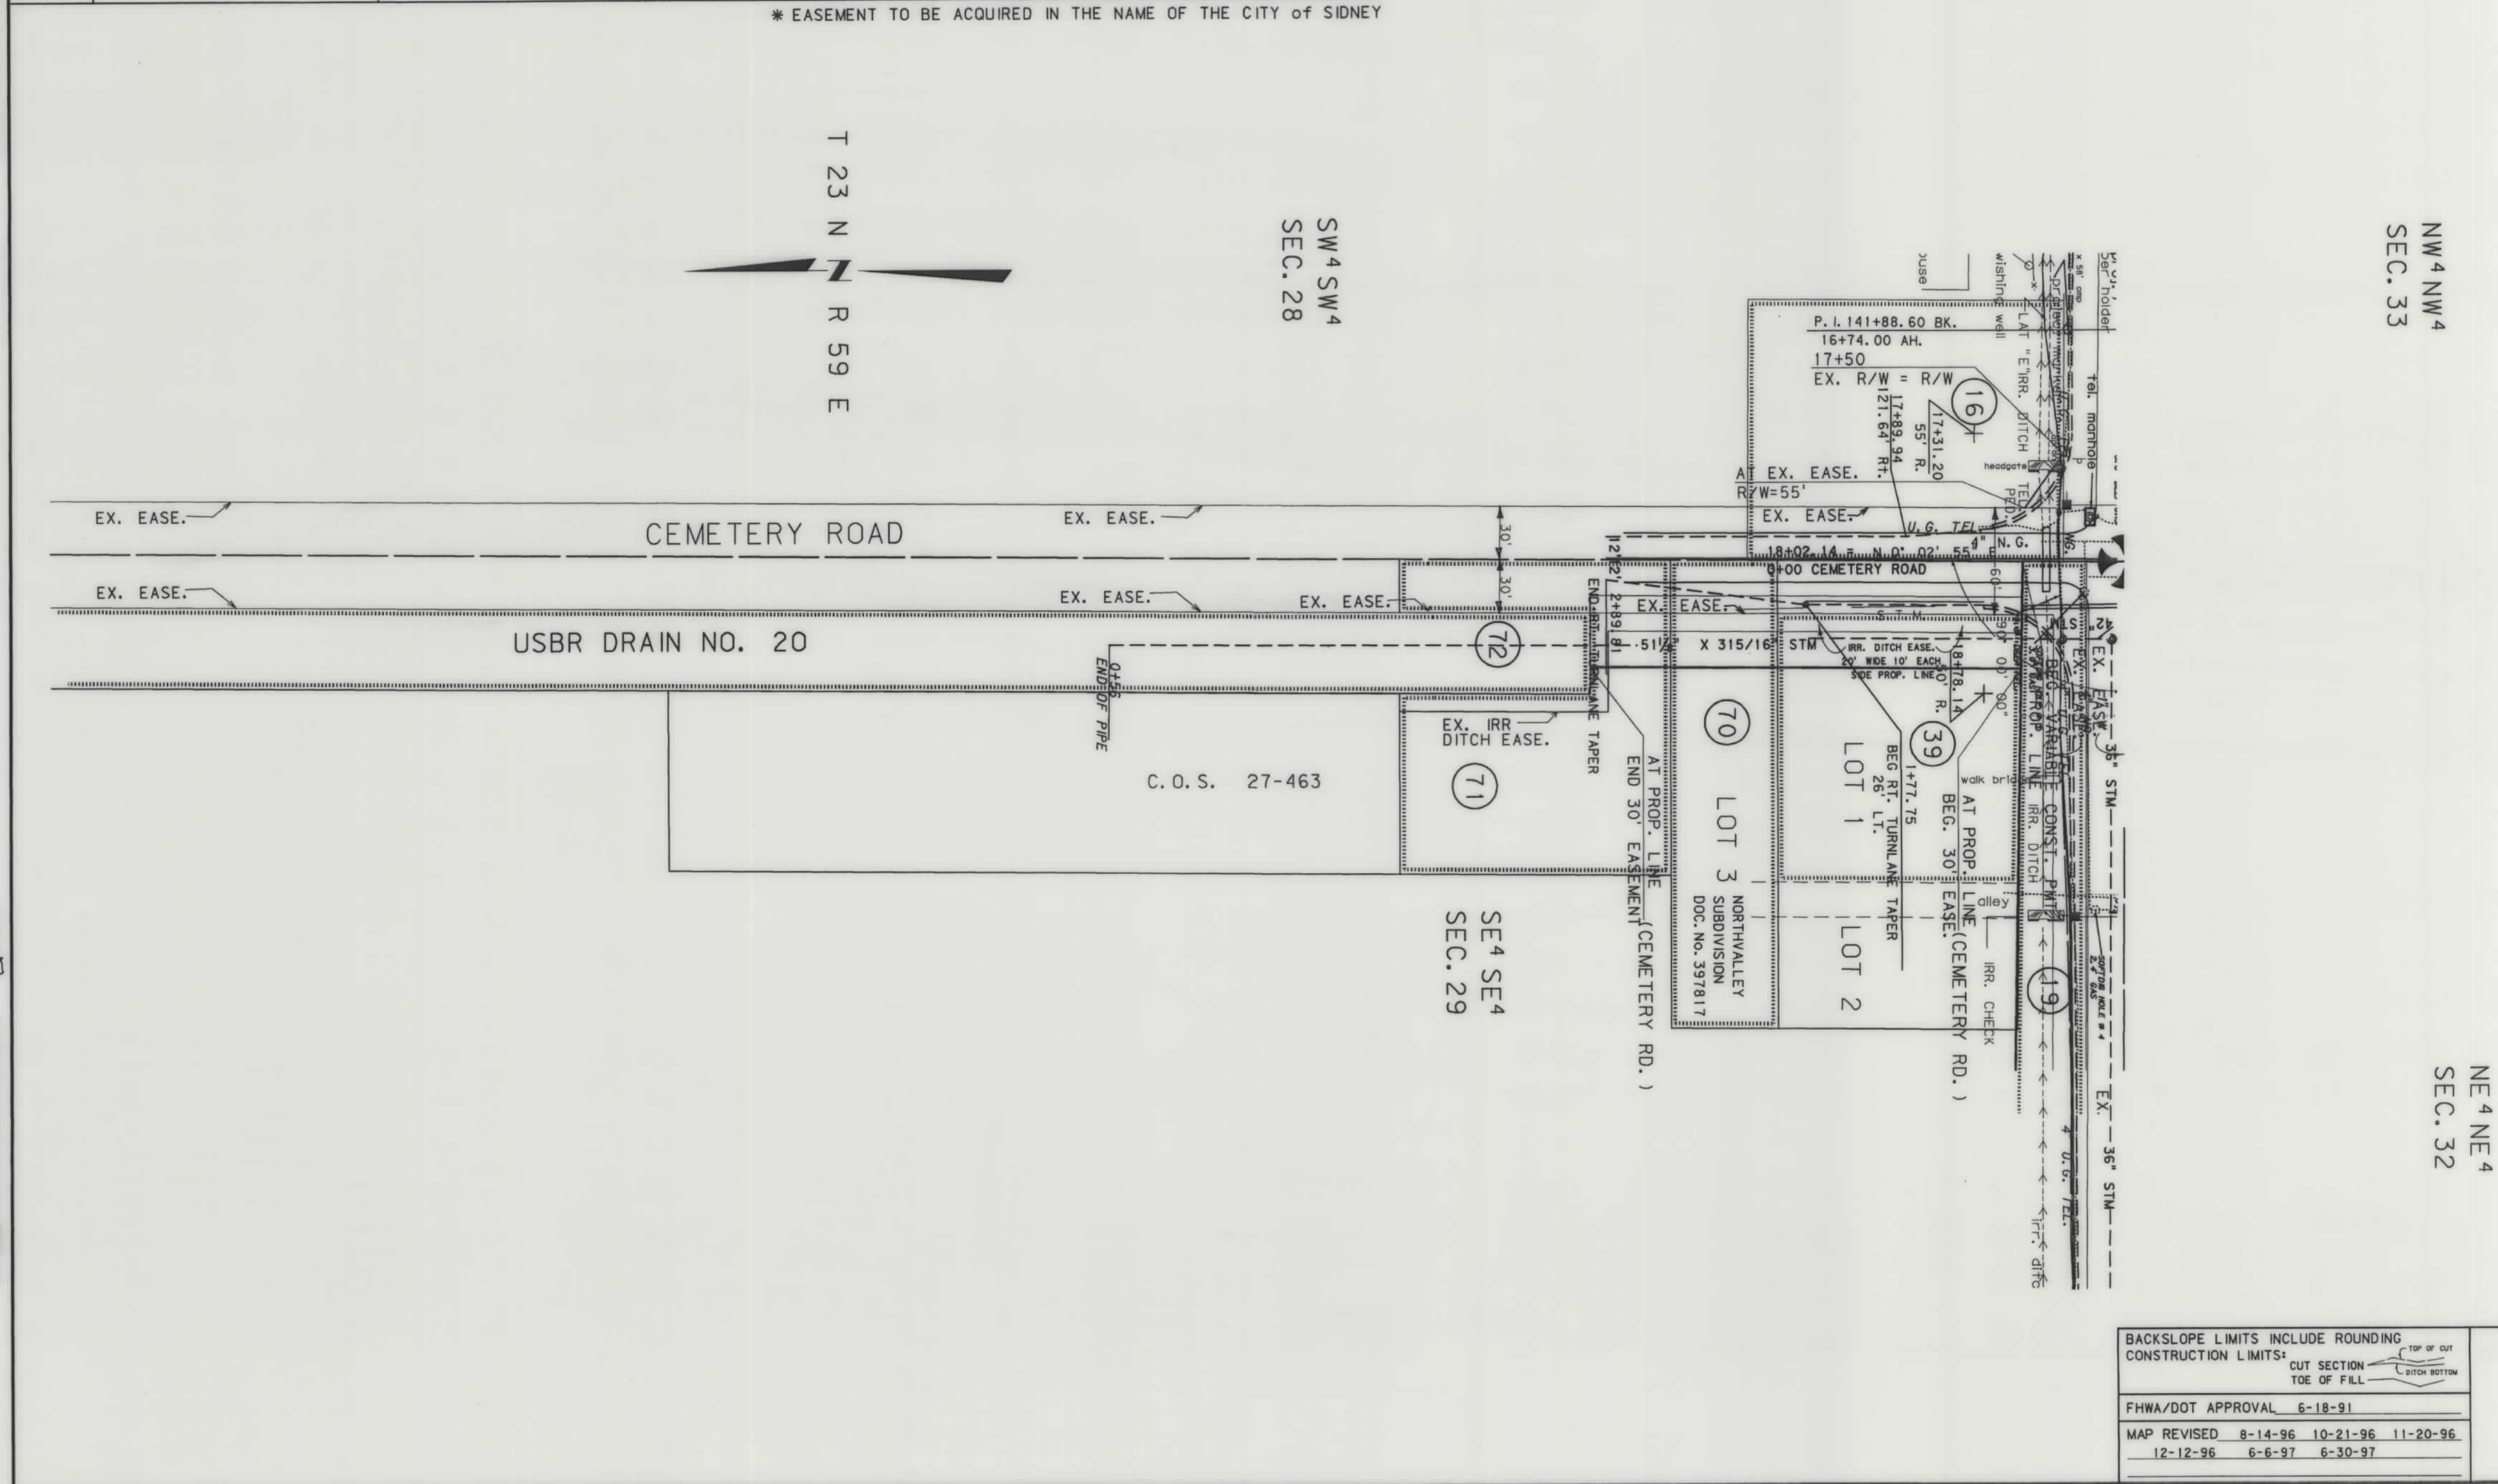


STATE	RIGHT OF WAY ID.	SHEET	TOTAL
		NO.	SHEETS
MONTANA	F 62-2(10)37	5A	11
PROJECT NUMBER 0586-010			
SIDNEY - NORTHWEST			

BACKSLOPE LIMITS INCLUDE ROUNDING			
CONSTRUCTION LIMITS: CUT SECTION TOE OF FILL			
FHWA/DOT APPROVAL 6-18-91			
MAP REVISED	8-14-96	10-21-96	11-20-96
	12-12-96	6-6-97	6-30-97

STATE OF MONTANA	
DEPARTMENT OF TRANSPORTATION	
HIGHWAYS DIVISION	
RIGHT OF WAY PLAN	
RICHLAND COUNTY	
SCALE:	
0 25' 50' 100' 150'	

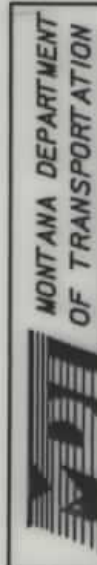


RDROW

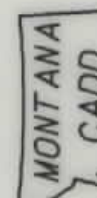

9
8
7
6
5
4
2
1

OWNERSHIP									
PARCEL	NAME	ADDRESS	TOTAL AREA	GROSS R/W AREA	EX. EASE. AREA	NET AREA	REMAINDER		EASE. AREA
							LEFT	RIGHT	
19	USA, BUREAU OF RECLAMATION	P.O. BOX 26900, BILLINGS, MT.	SEE	SHEET	8				
21	DELETED								
22	DELETED								
23	DELETED								
24	DELETED								
25	DELETED								
26	DELETED								
27	DELETED								
28	DELETED								
52	DELETED								


STATE	RIGHT OF WAY ID.	SHEET NO.	TOTAL SHEETS
MONTANA	F 62-2(10)37	6	11
PROJECT NUMBER 0586-010			
SIDNEY - NORTHWEST			

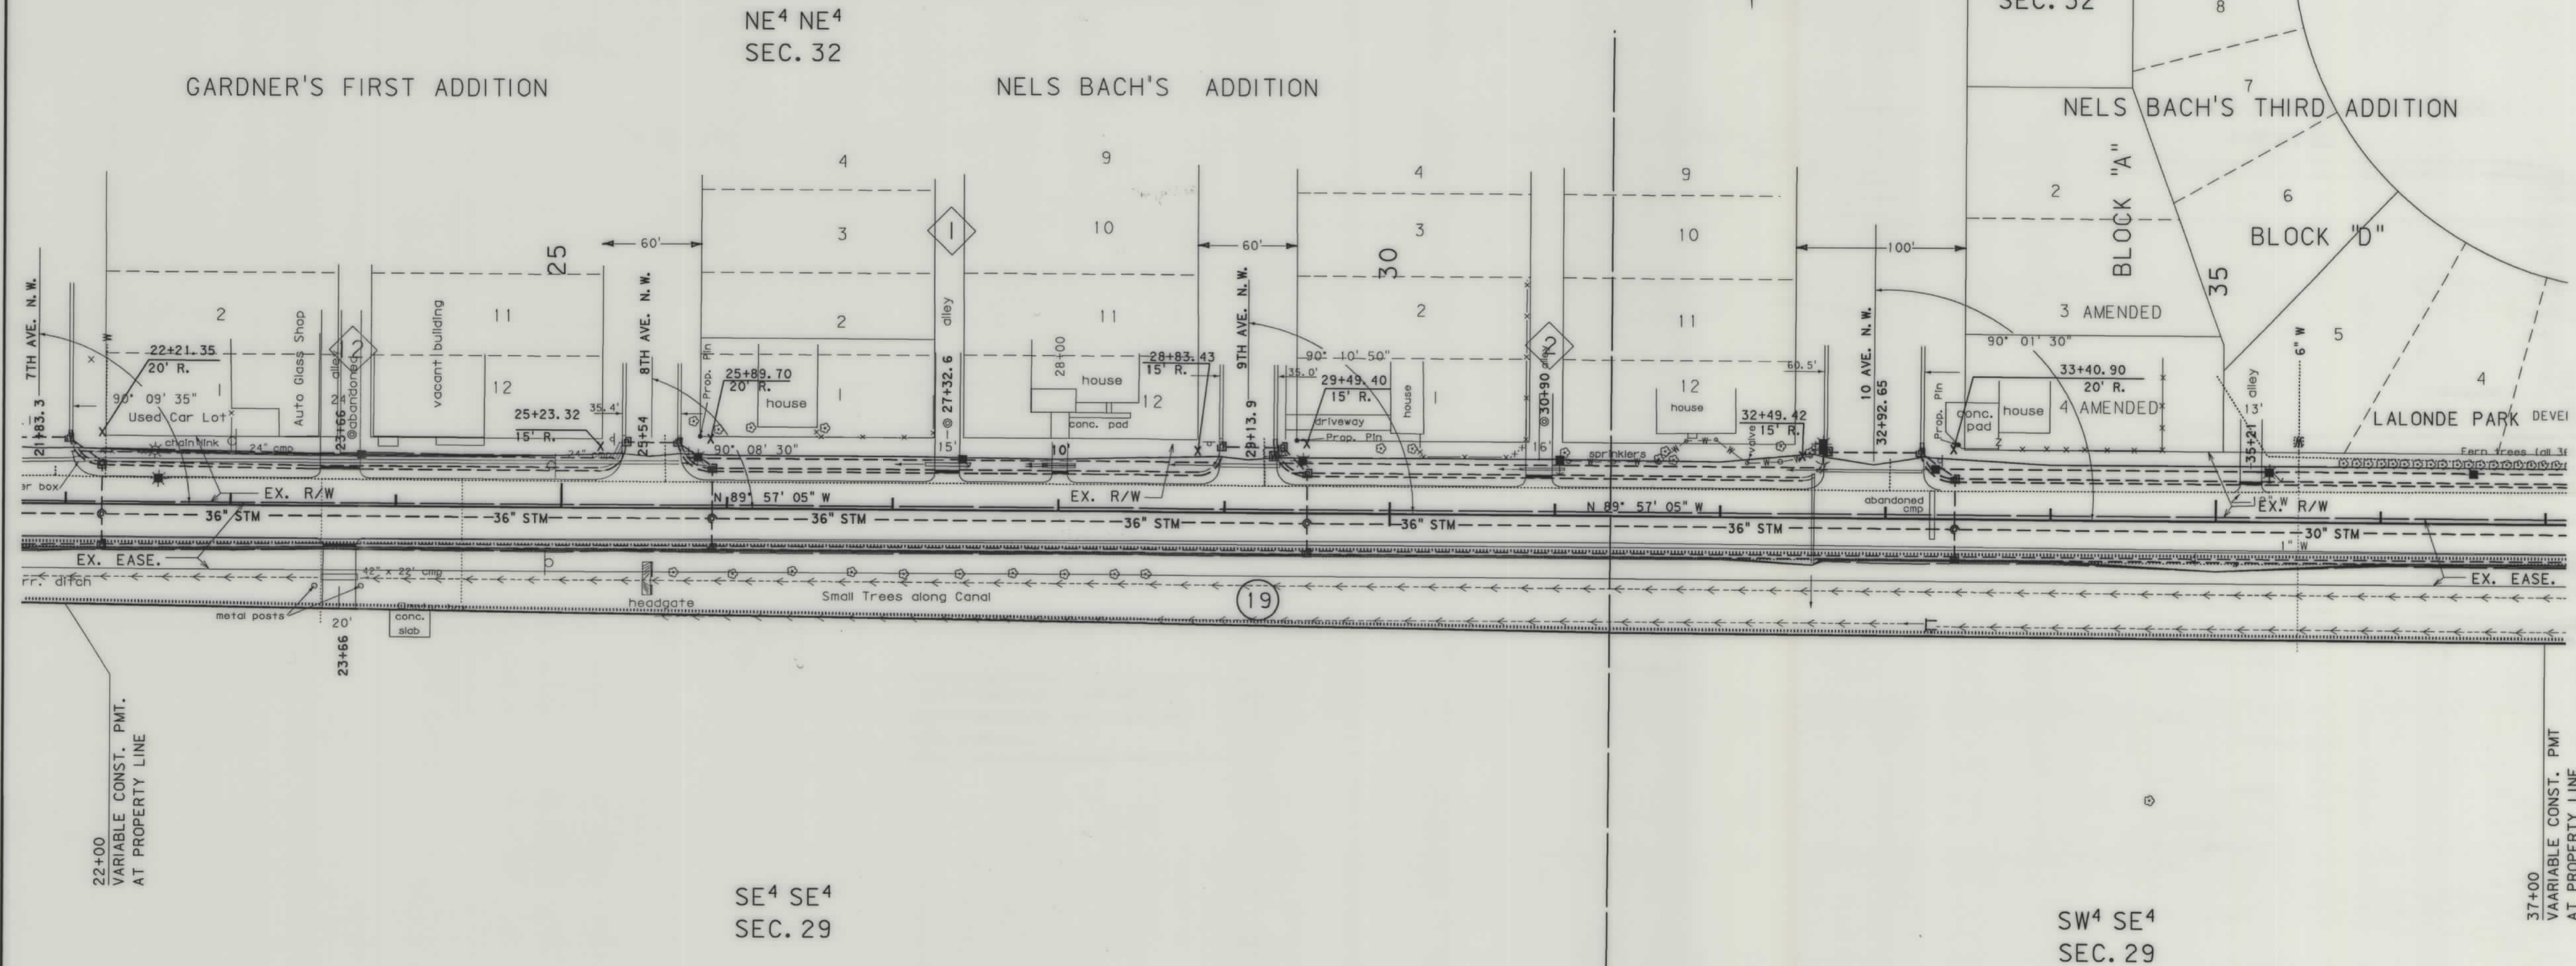

OWNERSHIP									
PARCEL	NAME	ADDRESS	TOTAL AREA	GROSS R/W AREA	EX. EASE. AREA	NET AREA	REMAINDER		EASE. AREA
							LEFT	RIGHT	
53	DELETED								
54	DELETED								
55	DELETED								
56	DELETED								
57	DELETED								
58	DELETED								
59	DELETED								

BACKSLOPE LIMITS INCLUDE ROUNDING	
CONSTRUCTION LIMITS:	CUT SECTION TOE OF FILL
FHWA/DOT APPROVAL	6-18-91
MAP REVISED	8-14-96 10-21-96

STATE OF MONTANA DEPARTMENT OF TRANSPORTATION HIGHWAYS DIVISION RIGHT OF WAY PLAN RICHLAND COUNTY SCALE:
0 25' 50' 100' 150'

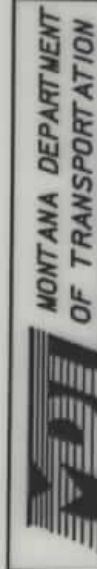

RD ROW

MONTANA
CADD

9
8
7
6
4
3
2
1


EX. R/W =
R.R. R/W
EX. EASE.
= R.R. R/W
= R.R. R/W
= R.R. R/W
= R.R. R/W



PARCEL	NAME	ADDRESS	TOTAL AREA	GROSS R/W AREA	EX. EASE. AREA	NET AREA	REMAINDER		CONST. PMT. AREA	EASE. AREA
							LEFT	RIGHT		
5	USA, BUREAU OF RECLAMATION	P.O. BOX 26900, BILLINGS, MT.	FOR	NEGOTIATION	ONLY					
19	USA, BUREAU OF RECLAMATION	P.O. BOX 26900, BILLINGS, MT.							4.34 AC.	
34	MONTANA-DAKOTA UTILITIES, A CORPORATION	BISMARCK, NORTH DAKOTA							1750 SF	
35	DELETED									
36	RICHLAND COUNTY (FAIRGROUNDS)	SIDNEY, MT.	SEE	SHEET	9					
43	DELETED									
44	DELETED									
45	DELETED									
46	DELETED									

* 4.34 AC. CONSTRUCTION PERMIT INCLUDES
1.55 AC. EXISTING EASEMENT.

STATE	RIGHT OF WAY ID.	SHEET NO.	TOTAL SHEETS
MONTANA	F 62-2(10)37	8	11
PROJECT NUMBER 0586-010			
SIDNEY - NORTHWEST			

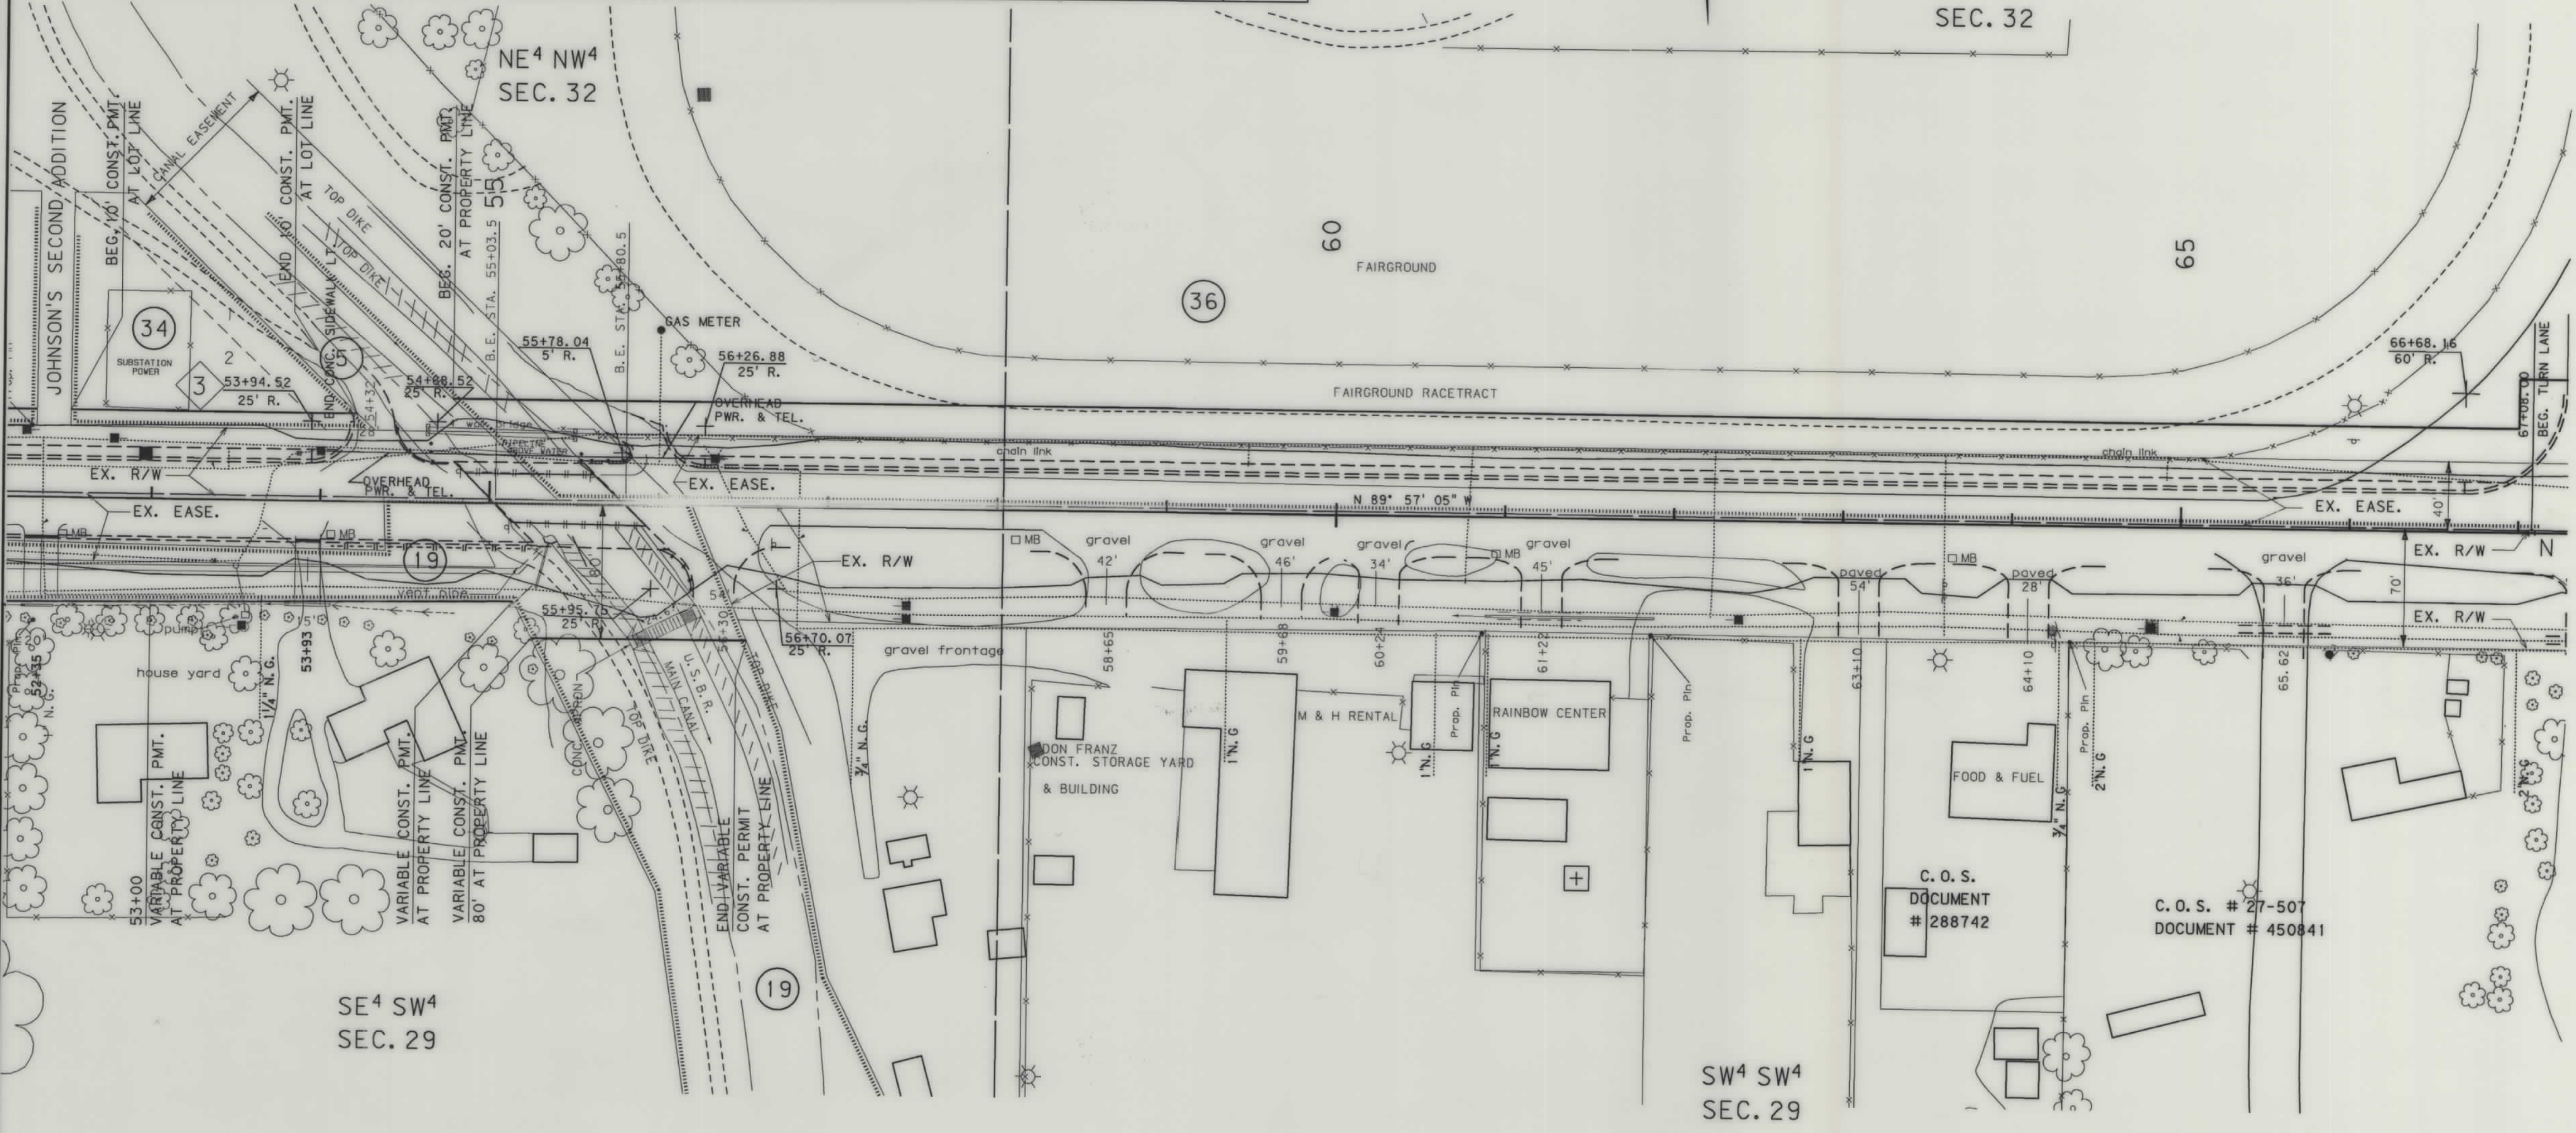

BACKSLOPE LIMITS INCLUDE ROUNDING
CONSTRUCTION LIMITS:
CUT SECTION
TOE OF CUT
TOE OF FILL
TOE OF DITCH
TOE OF BOTTOM
FHWA/DOT APPROVAL 6-18-91
MAP REVISED 8-14-96 10-21-96


STATE OF MONTANA
DEPARTMENT OF TRANSPORTATION
HIGHWAYS DIVISION
RIGHT OF WAY PLAN
RICHLAND COUNTY
SCALE:
0 25' 50' 100' 150'

OWNERSHIP									
PARCEL	NAME	ADDRESS	TOTAL AREA	GROSS R/W AREA	EX. EASE. AREA	NET AREA	REMAINDER		EASE. AREA
							LEFT	RIGHT	CONST. PMT. AREA
36	RICHLAND COUNTY (FAIRGROUNDS)	SIDNEY, MT.							0.71 AC.
37	STATE OF MONTANA, (NATIONAL GUARD ARMORY)		72965 SF	3474 SF		3474 SF	69491 SF		
46	DELETED								
47	DELETED								
61	DELETED								
62	DELETED								
63	DELETED								
64	DELETED								
65	DELETED								

STATE	RIGHT OF WAY ID.	SHEET NO.	TOTAL SHEETS
MONTANA	F 62-2(10)37	9	11
PROJECT NUMBER 0586-010			
SIDNEY - NORTHWEST			



GOLF COURSE

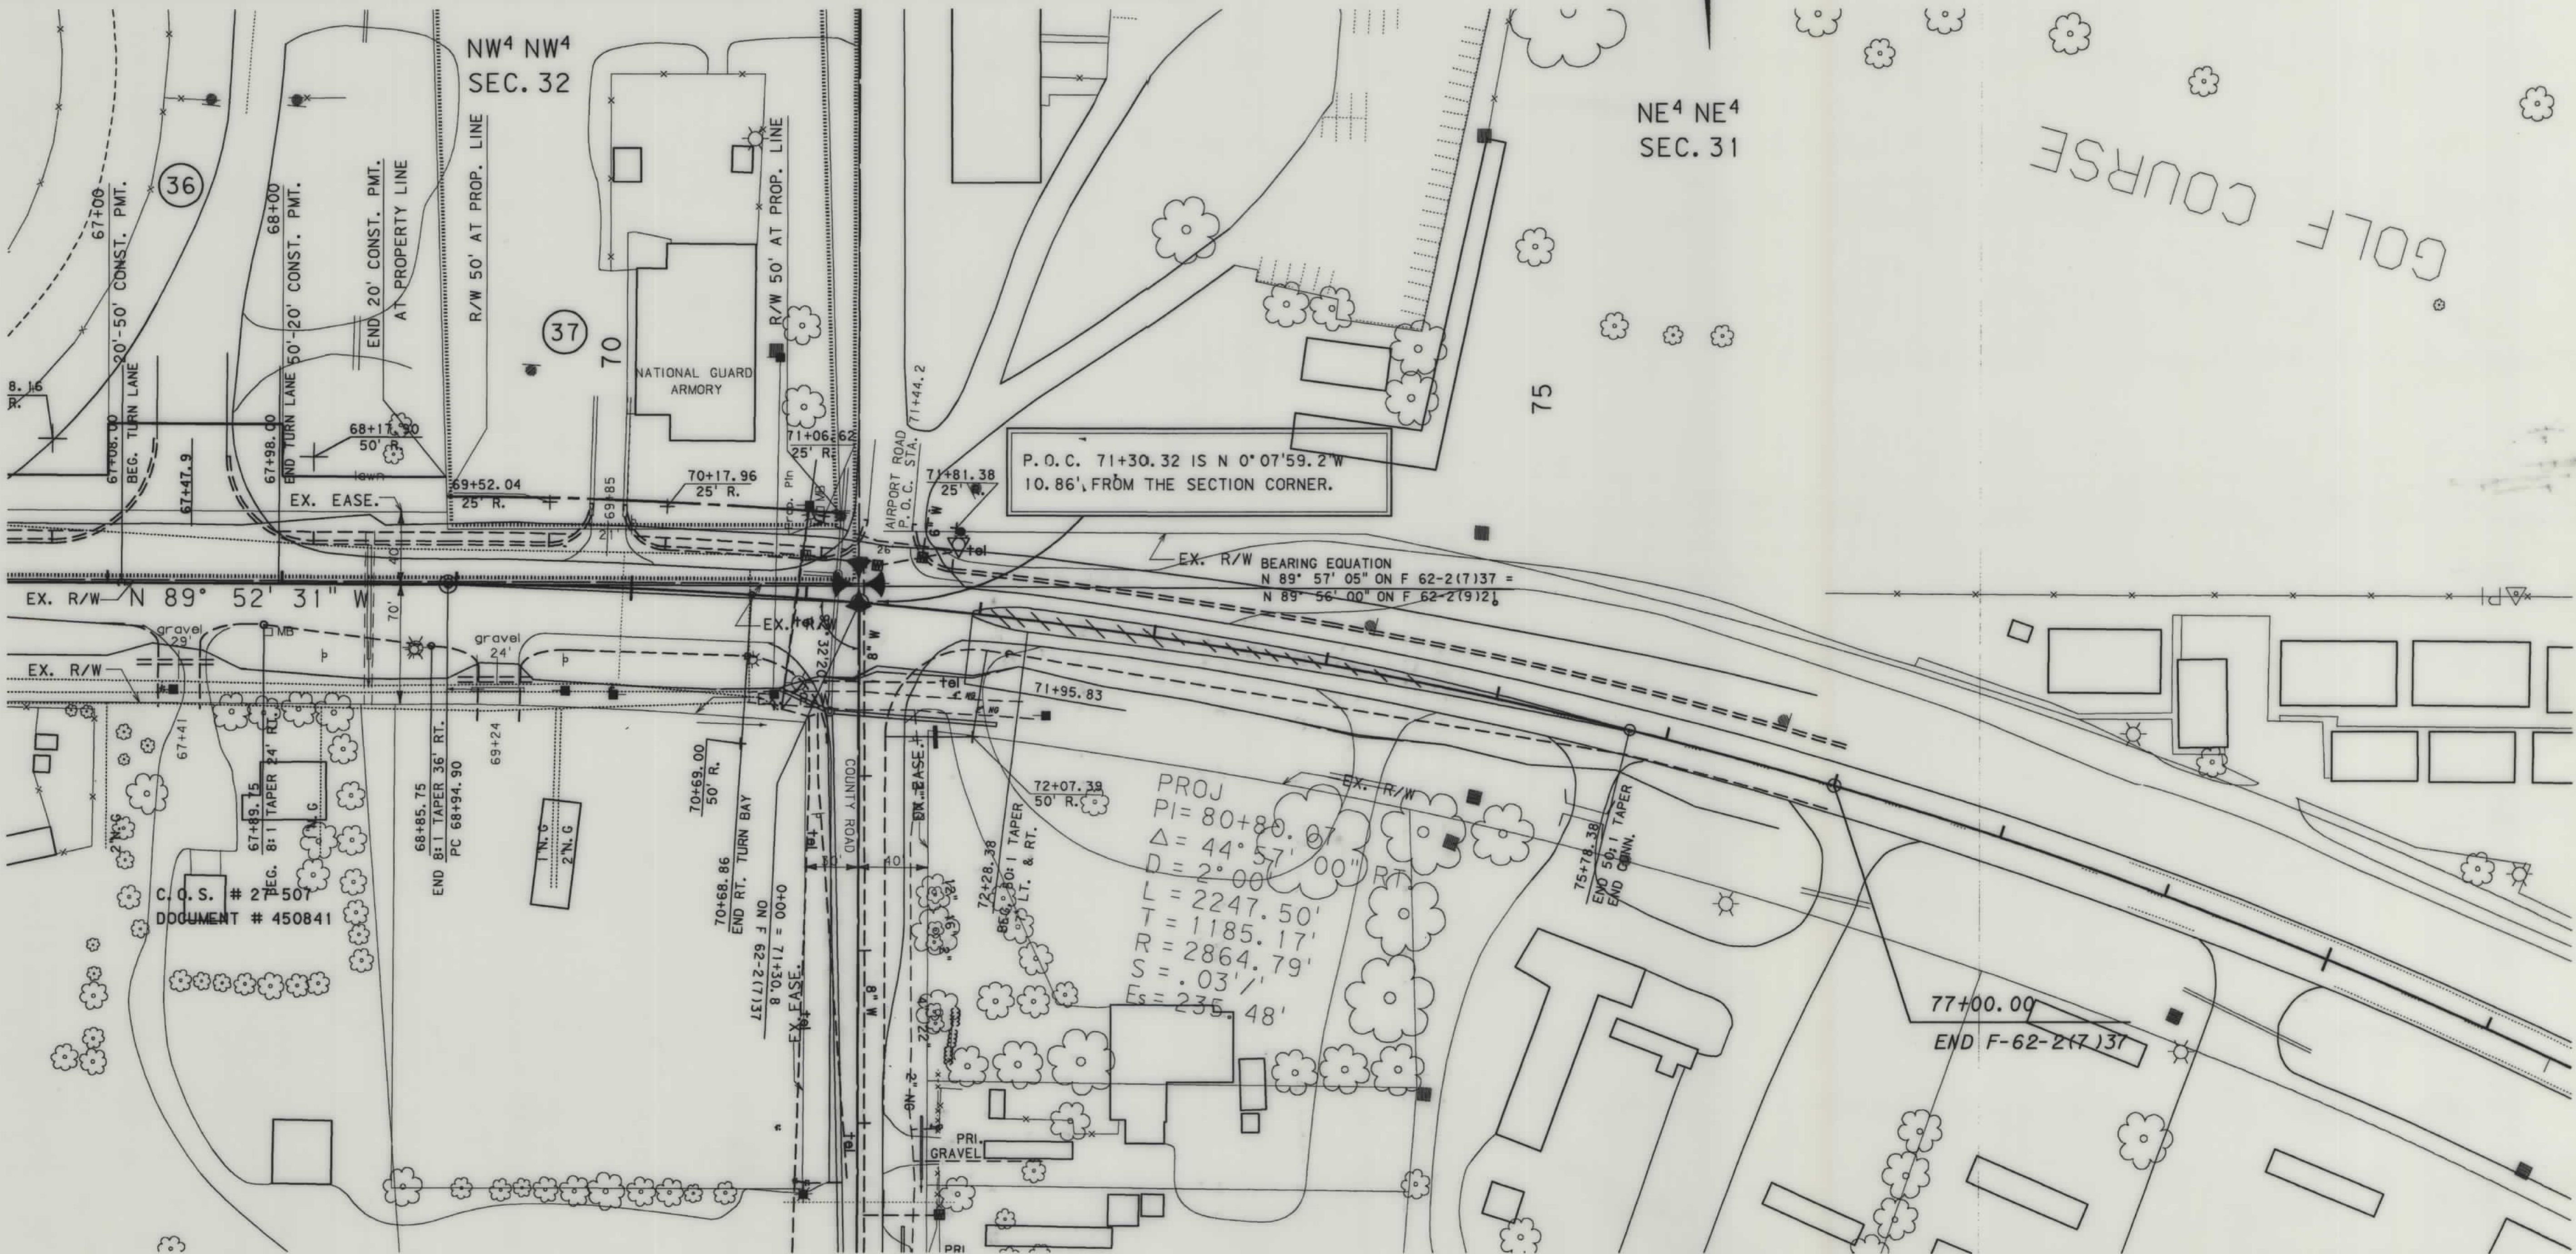

BACKSLOPE LIMITS INCLUDE ROUNDING			
CONSTRUCTION LIMITS:	CUT SECTION	TOP OF CUT	BOTTOM
	TOE OF FILL		
FHWA/DOT APPROVAL 6-18-91			
MAP REVISED 8-14-96 10-21-96 11-20-96			
12-12-96			

STATE OF MONTANA
DEPARTMENT OF TRANSPORTATION
HIGHWAYS DIVISION
RIGHT OF WAY PLAN
RICHLAND COUNTY
SCALE:
0 25' 50' 100' 150'

0586PLN. ROW

MONTANA DEPARTMENT OF TRANSPORTATION

RDROW

MONTANA CADD

- 9
- 8
- 7
- 5
- 4
- 3
- 2
- 1

F 62-2(10)37 SHT 9 OF 11

