

PLANS
NOT
TO
SCALE


FED. ROAD DIST. NO.	STATE	FED. AID PROJECT NUMBERS		STATE NO.	SHEET NO.	TOTAL SHEETS
		CONST. NO.	R/W NO.			
8	MONT.		F-63(9)	1063-09	1	6

STATE OF MONTANA

STATE HIGHWAY COMMISSION

ST. IGNATIUS-PABLO

RONAN SOUTH SECTION

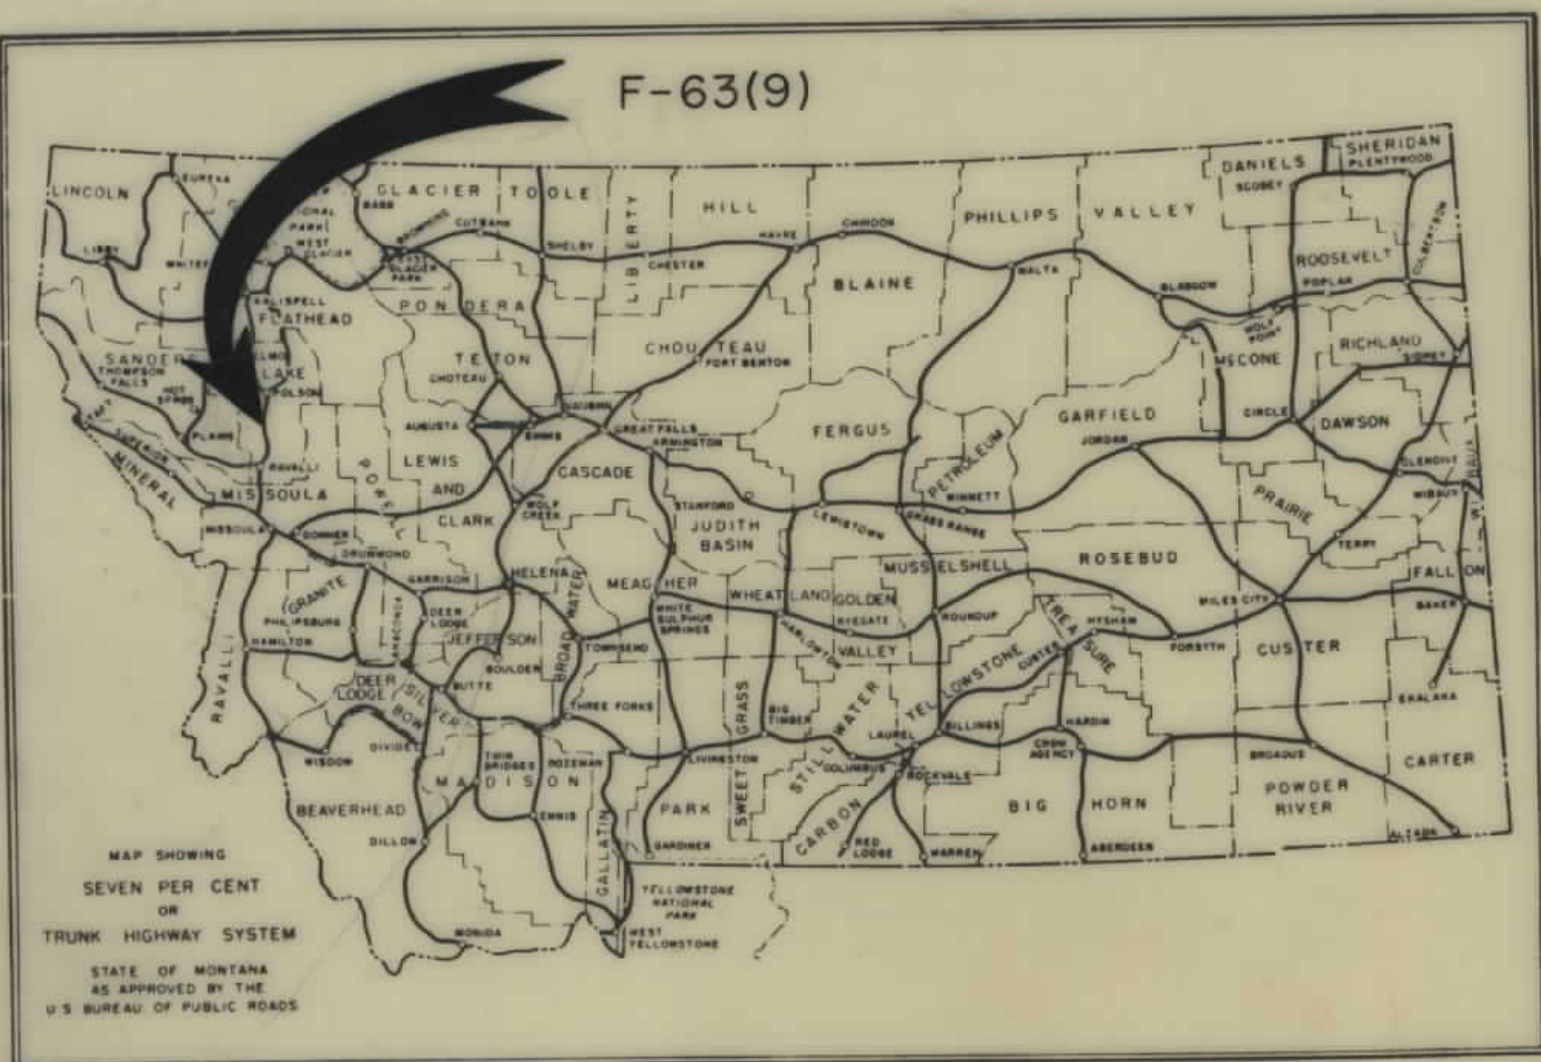

RIGHT OF WAY PLAN OF


FEDERAL AID PROJECT NO. F-63(9)R/W

F-63()CONST.

ST.IGNATIUS-PABLO

RONAN SOUTH SECTION

INDEX		
PARCEL NO.	OWNERSHIPS	SHEET NO.
1	MONTANA FISH & GAME DEPT.	283
2	MARIE PESCHEL	283
3	JOSEPH A. & VIOLET D. PIEDALUE	3
4	CONFEDERATED SALISH & KOOTENAI TRIBES, FLATHEAD RES.	384
5	FRANK & PAULINE KNOPP	4
6	ARLIS & DOROTHY LOVE	4
7	RICHARD W. & GERALDINE ROBINSON	485
8	KENNETH & BETTE LILLETHUN	485
9	ANDREW M. & EDNA KIRK	5
10	MARGARET E. BROOKE	5
11	DONALD E. & MILDRED OLSSON	5
12	J. M. & MARGARET BROOKE	5
13	KENNETH N. & BETTE M. LILLETHUN	5
14	HARVEY & ELNA ANDERSON	5
15	CLYDE C. & MILDRED CLARY	586
16	NELLIE MILLER (CONTR. PUR. KERMITE & MARY S. HOPKINS)	586
17	EMMA DAILEY (DEC)	586
18	TED & DELORES CLATTERBUCK	6
19	ARTHUR J. & MARY S. SCHROER	6
20	JOSEPHINE D. SLOAN CULLIGAN	6
21	U.S.A. IN TRUST TO FRANK H. WEBSTER	6
22	CO-OP SUPPLY OF LAKE CO. INC.	6
23	CONSOLIDATED DAIRIES OF LAKE COUNTY INC.	6

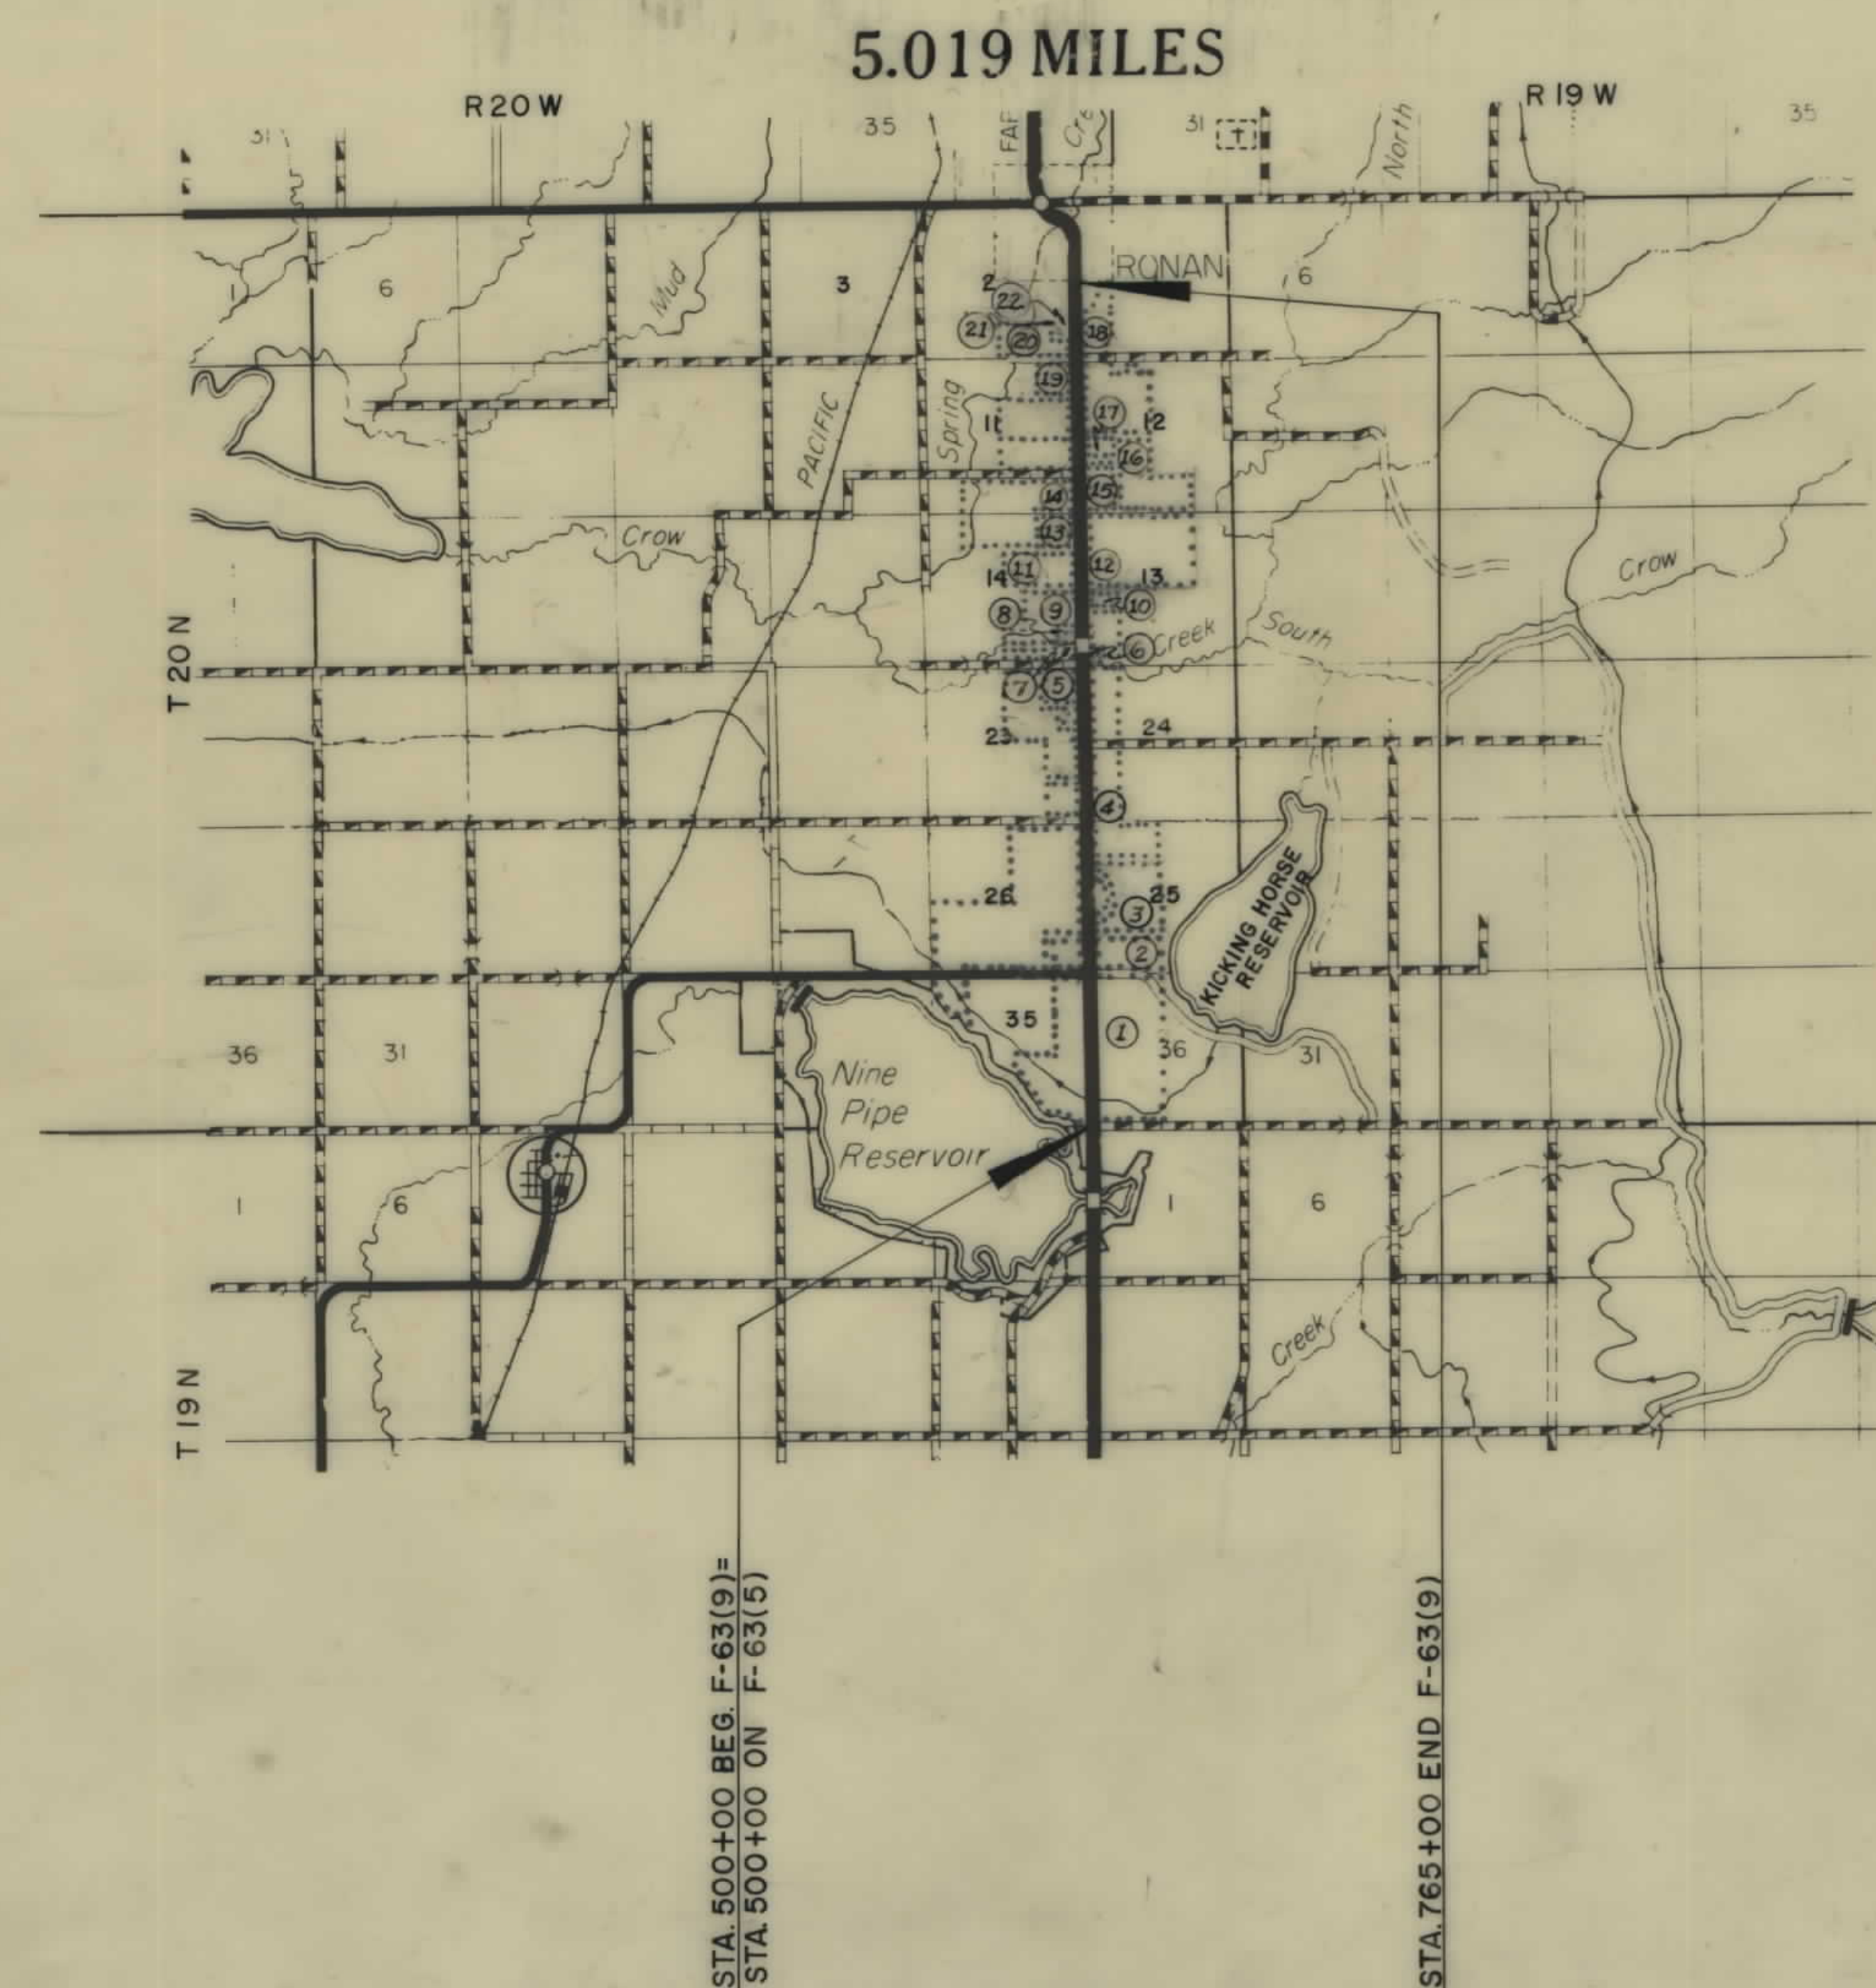


CONVENTIONAL SIGNS	
STATE AND NATIONAL LINE.....	----
COUNTY LINE.....	----
CITY, VILLAGE OR BOROUGH LINE.....	----
TOWNSHIP LINE.....	----
SECTION LINE.....	----
RESERVATION LINE.....	----
FENCE LINE.....	----
GUARD RAIL.....	----
OWNERSHIP BOUNDARY.....	----
RIGHT OF WAY LINE.....	----
RIGHT OF WAY LINE FENCED.....	----
TRAVELED WAY.....	----
RAILROADS.....	----
RETAINING WALLS.....	----
BASE OR SURVEY LINE.....	----
LEVEE.....	----
CULVERTS IN PLACE (PLAN).....	----
NEW CULVERTS (PLAN).....	----
NEW CULVERTS (PROFILE).....	----
TROLLEY POLE.....	----
POWER POLE.....	----
TELEPHONE OR TELEGRAPH POLE.....	----
MARSH.....	----
DITCH.....	----
RIPRAP.....	----
BRIDGE.....	----
SECTION CORNER.....	FOUND UNFOUND
1/4 SECTION CORNER.....	FOUND UNFOUND
1/16 CORNER.....	FOUND UNFOUND
CENTER OF SECTION.....	----
CONTROL OF ACCESS WITH FENCE.....	----
CONTROL OF ACCESS WITHOUT FENCE.....	----
PARCEL NUMBER.....	----
CATTLE GUARD.....	----
GATE IN FENCE.....	----
CONSTRUCTION LIMITS.....	CUT FILL

5/21/65-12/10/65


OWNERSHIPS							
PARCEL	NAME	ADDRESS	TOTAL AREA	GROSS R/W AREA	P.T.W. AREA	AREA TO BE ACQUIRED	REMAINDER
							LEFT RIGHT
1	STATE FISH & GAME DEPT	STATE CAPITOL, HELENA, MONT	542.86 AC.	18.66 AC.	15.85 AC.	2.81 AC.	215.55 AC. 308.65 AC.
2	MARIE PESCHEL	430 BENTON AVE. MISSOULA, MONT.	80.00 "	3.86 "	0.92 "	2.94 "	76.14 "

FED. ROAD DIST. NO.	STATE	FED. AID PROJECT NUMBERS	STATE NO.	SHEET NO.	TOTAL SHEETS
8	MONT.	F-63(9)	1063-09	2	6

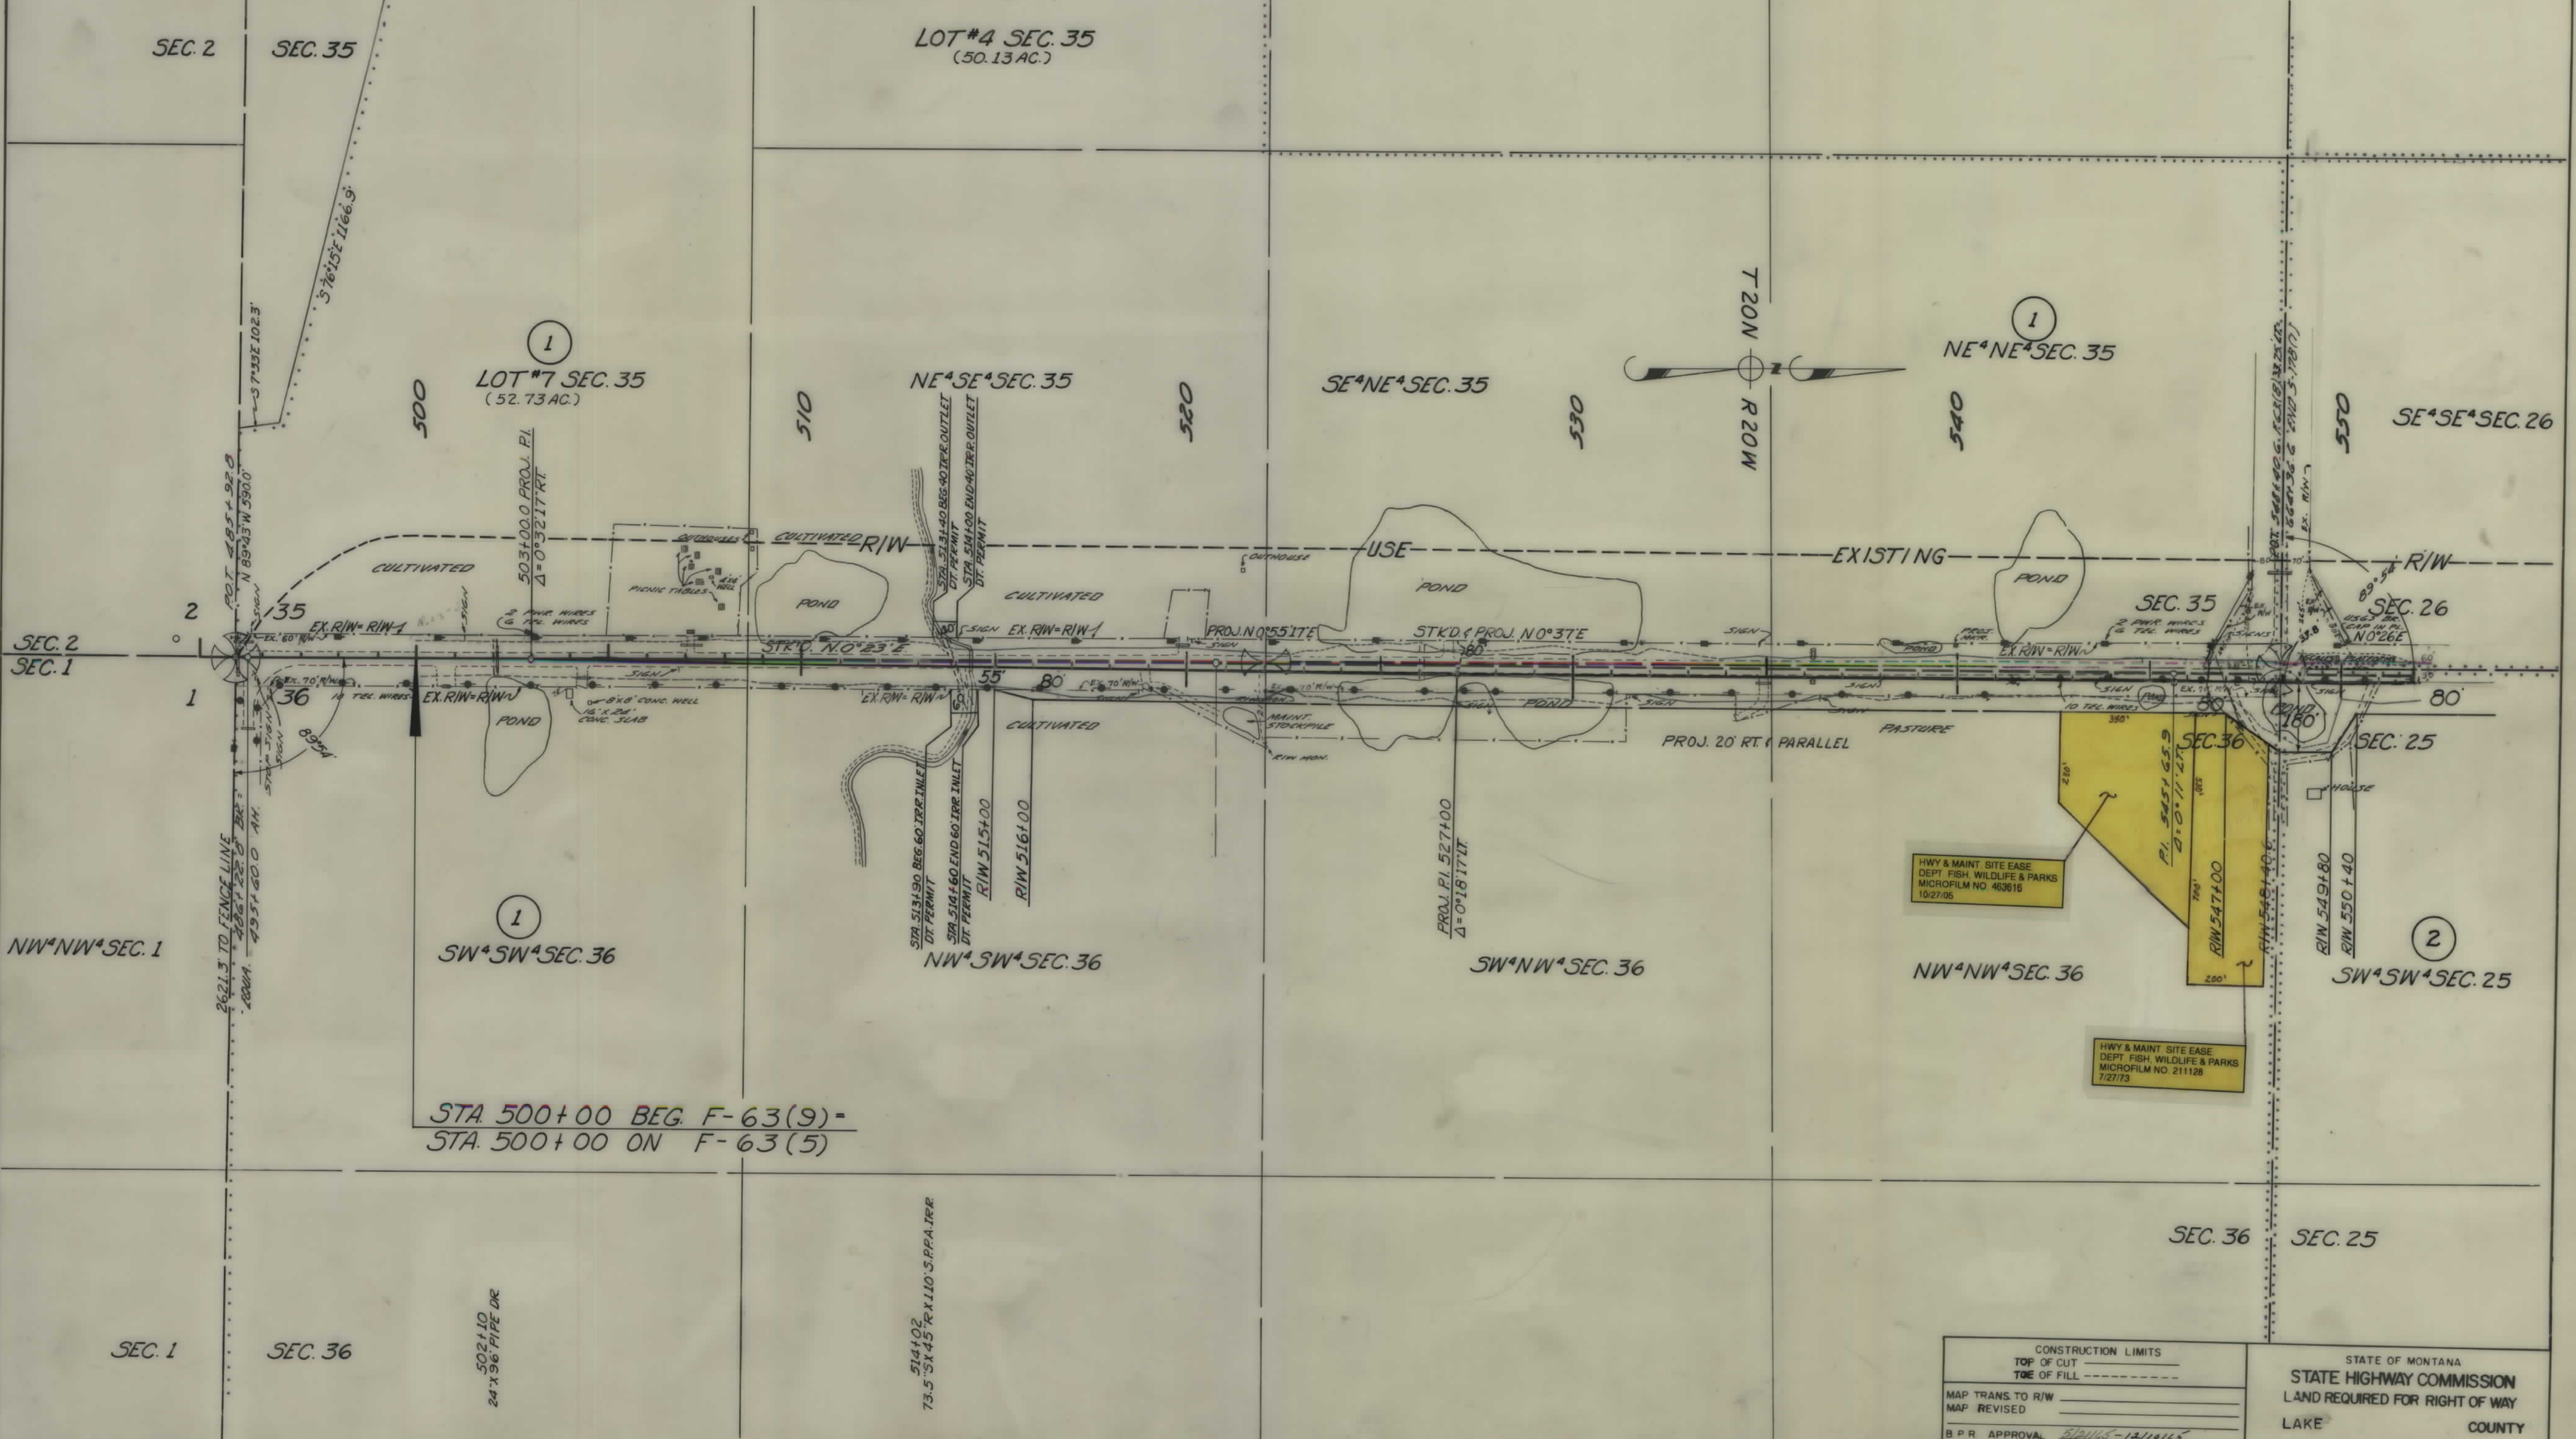


OWNERSHIPS							
PARCEL	NAME	ADDRESS	TOTAL AREA	GROSS R/W AREA	P.T.W. AREA	AREA TO BE ACQUIRED	REMAINDER
1	STATE FISH & GAME DEPT.	STATE CAPITOL, HELENA, MONT.	542.86 AC.	18.66 AC.	15.85 AC.	2.81 AC.	215.55 AC. 308.65 AC.
2	MARIE PESCHEL	430 BENTON AVE. MISSOULA, MONT.	80.00 "	3.86 "	0.92 "	2.94 "	76.14 "
3	JOSEPH G. & VIOLET O. PIEDALUE	RONAN, MONT.	155.36 "	4.29 "	1.23 "	3.06 "	151.07 "
4	CON. SALISH & KOOTENAI TRIBES	FLATHEAD RES. DIXON, MONT.	240.00 "	19.68 "	5.10 "	14.58 "	220.32 "

FED. ROAD DIST. NO.	STATE	FED. AID PROJECT NUMBERS		STATE NO.	SHEET NO.	TOTAL SHEETS
8	MONT.	CONST. NO.	R/W NO.			
			F-63(9)	1063-09	3	6

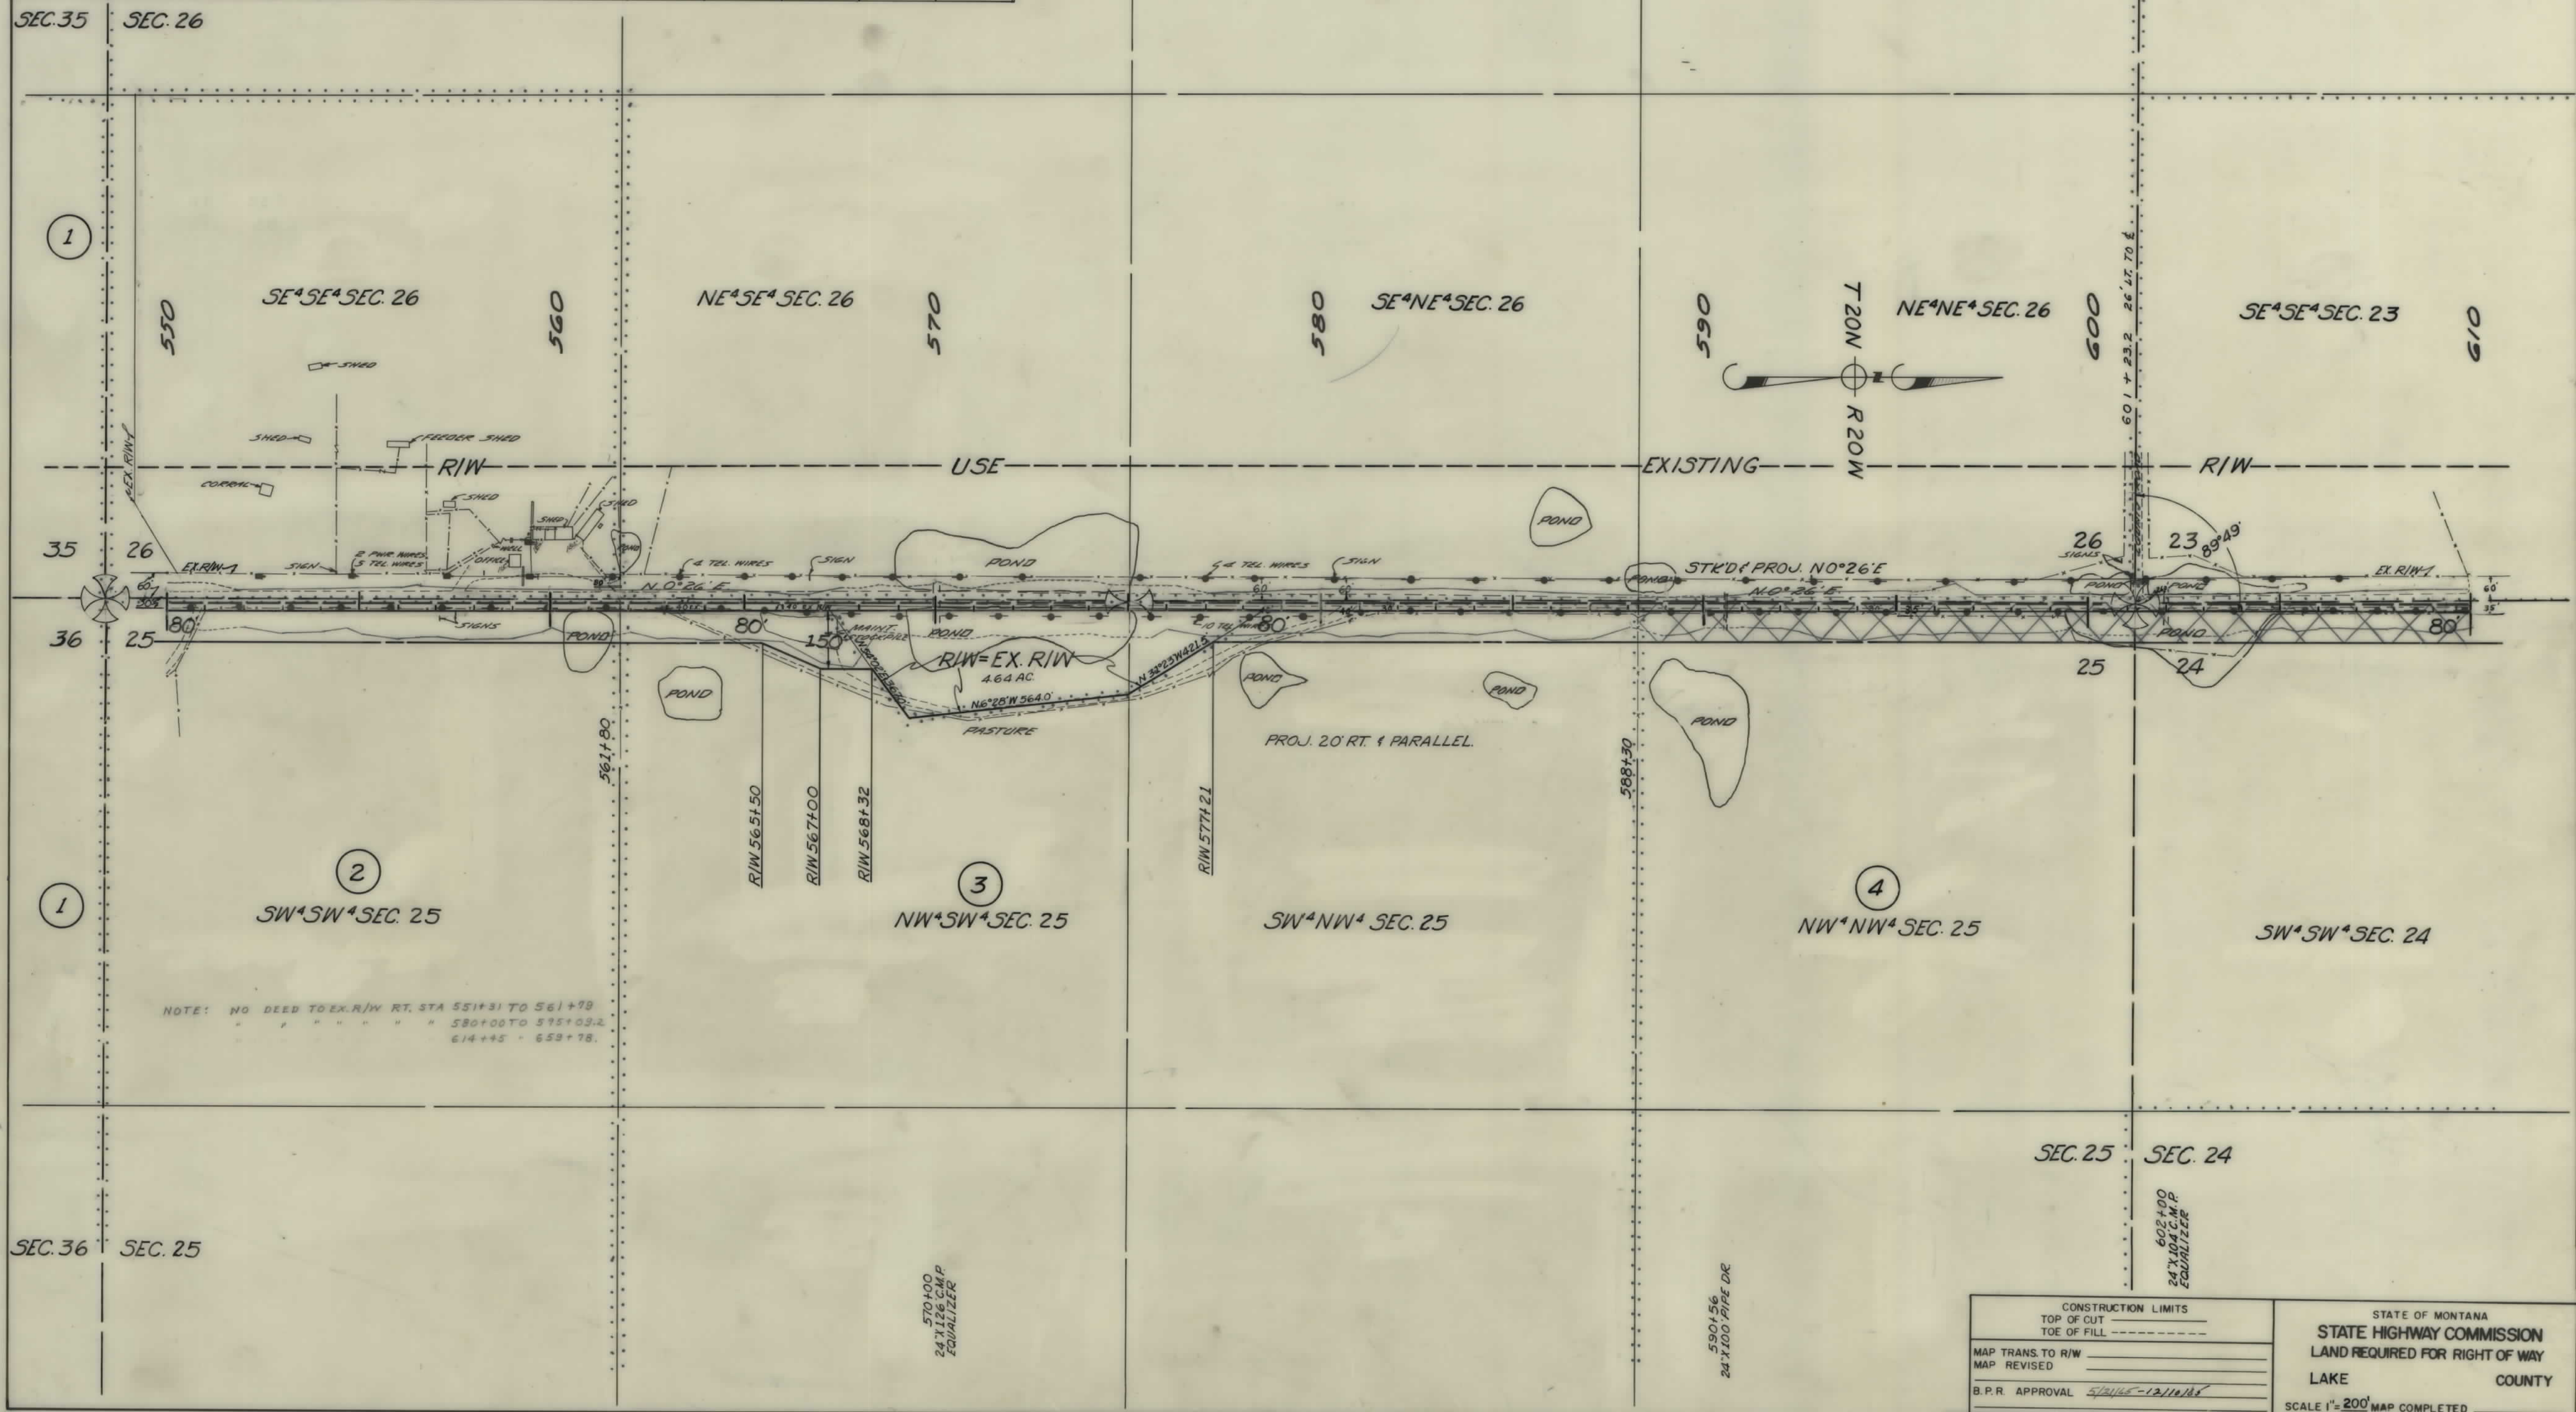

OWNERSHIPS								
PARCEL	NAME	ADDRESS	TOTAL AREA	GROSS R/W AREA	P.T.W. AREA	AREA TO BE ACQUIRED	REMAINDER	
							LEFT	RIGHT
4	CON. SALISHY KOOTENAI TRIBES	FLATHEAD RES. DIXON, MONT.	240.00 AC.	19.68 AC.	5.10 AC.	14.58 AC.		220.32 AC.
5	FRANK & PAULINE R. KNOPP	RONAN, MONT.	80.00 "	2.63 "	2.63 "			
6	ARLIS & DOROTHY LOVE	" "	5.63 "	1.82 "	0.42 "	1.40 "	77.57 AC.	
7	RICHARD W. GERALDINE ROBINSON	" "	7.00 "	0.29 "	0.29 "		6.71 "	3.81 "
8	"DELETED"	" " "DELETED"						
9	ANDREW M. & EDNA KIRK	" "	144.37 "	4.74 "	2.52 "	2.22 "	89.19 "	50.44 "

FED. ROAD DIST. NO.	STATE	FED. AID PROJECT NUMBERS	STATE NO.	SHEET NO.	TOTAL SHEETS
8	MONT.	CONST. NO. R/W NO. F-63 (9)	1063-09	4	6

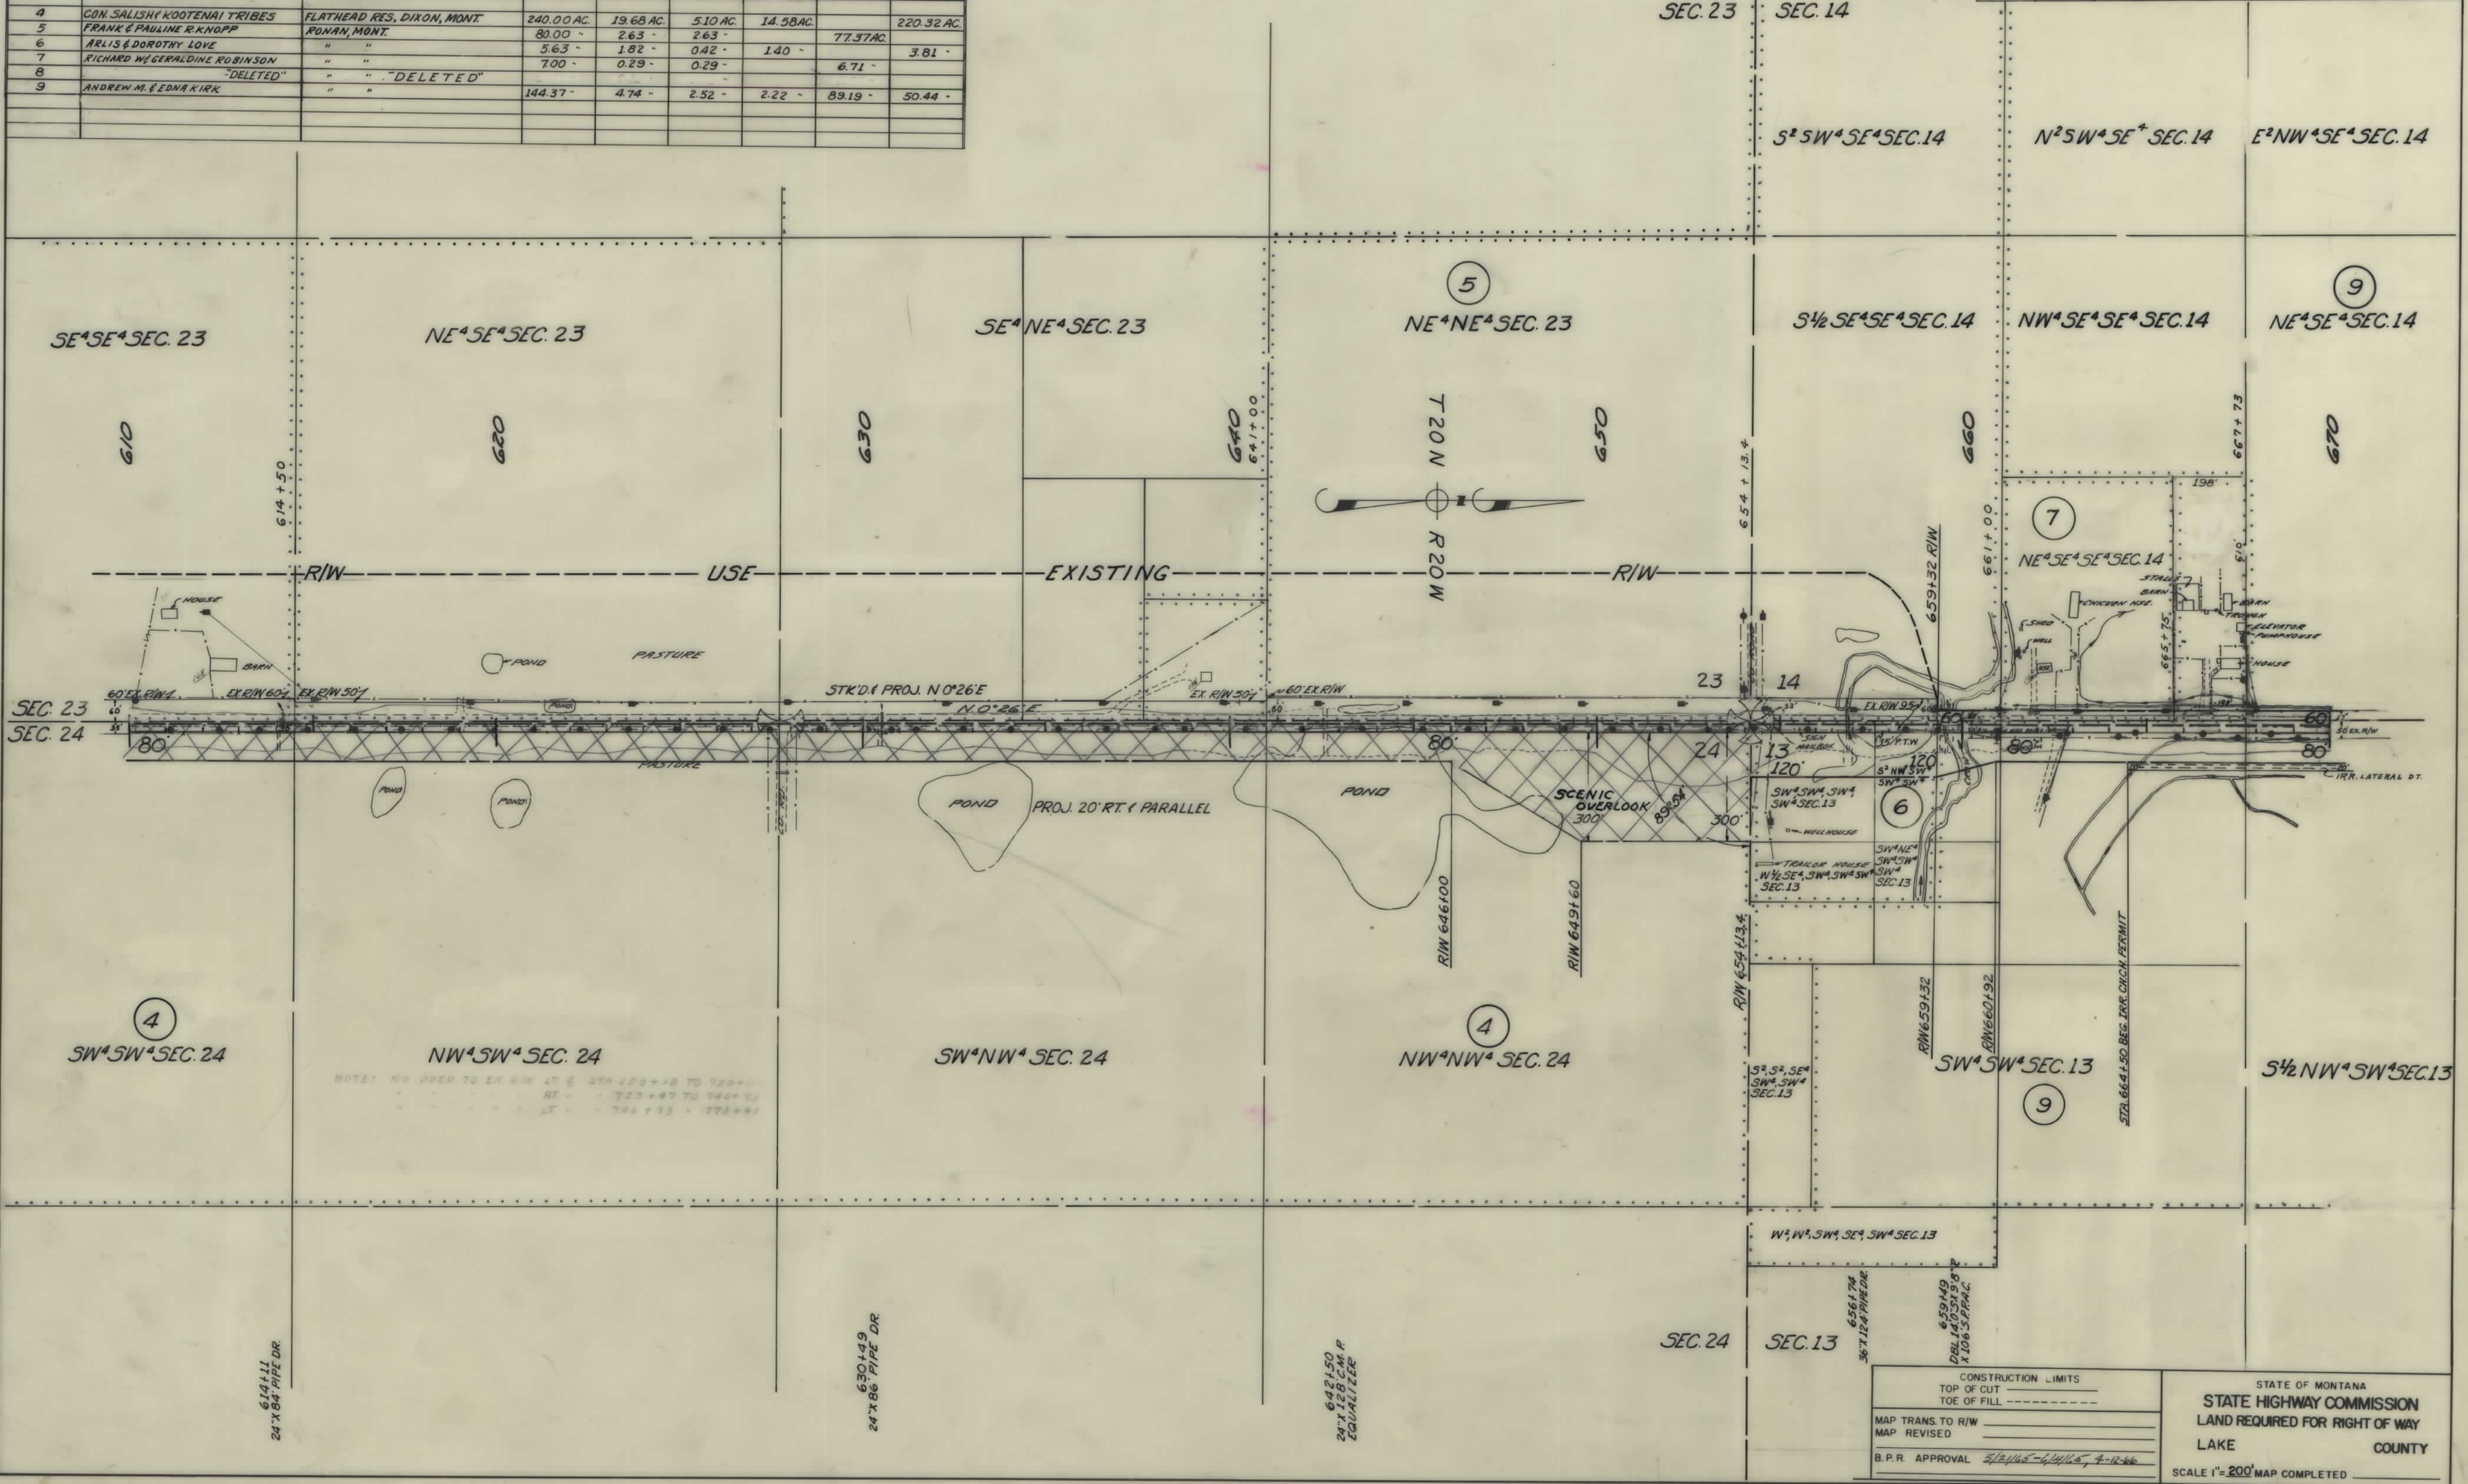

CONSTRUCTION LIMITS		STATE OF MONTANA	
TOP OF CUT		STATE HIGHWAY COMMISSION	
TOE OF FILL		LAND REQUIRED FOR RIGHT OF WAY	
MAP TRANS. TO R/W		LAKE COUNTY	
MAP REVISED		SCALE 1"=200'	
B.P.R. APPROVAL 5/24/65-6/14/65, 4-12-66		MAP COMPLETED	

OWNERSHIPS								
PARCEL	NAME	ADDRESS	TOTAL AREA	GROSS R/W AREA	P.T.W. AREA	AREA TO BE ACQUIRED	REMAINDER	
							LEFT	RIGHT
16	EMMA DAILEY (DEC.)	RONAN, MONT.	120.91 AC.	0.08 AC.	0.02 AC.	0.06 AC.		120.83 AC.
17	TED & DELORES CLATTERBUCK	" " "	29.09 "	2.50 "	0.66 "	1.84 "		26.59 "
18	ARTHUR J. & MARY S. SCHUBER	" " "	227.02 "	11.66 "	4.65 "	7.01 "		215.36 "
19	JOSEPHINE D. SLOAN CULLIGAN, ALLOT #1185	" " "	40.00 "	0.84 "	0.82 "	0.02 "	39.16 AC.	
20	USA TRUSTEE FOR FRANK H. WEBSTER	" " "	75.00 "	0.78 "	0.53 "	0.25 "	74.22 "	
21	CO-OP SUPPLY OF LAKE CO. INC.	" " DELETED						
22	CONSOLIDATED DAIRIES OF LAKE CO	" " DELETED						

FED. ROAD DIST. NO.	STATE	FED. AID PROJECT NUMBERS		STATE NO.	SHEET NO.	TOTAL SHEETS
8	MONT.	CONST. NO.	R/W NO.			
			F-63 (9)	1063-09	6	6

