


PLANS

NOT

TO

SCALE

FED. ROAD DIST. NO.	STATE	CONST. NO.	R/W NO.	STATE NO.	SHEET NO.	TOTAL SHEETS
8	MONT.		F-64 (10)	1064-10	1	1

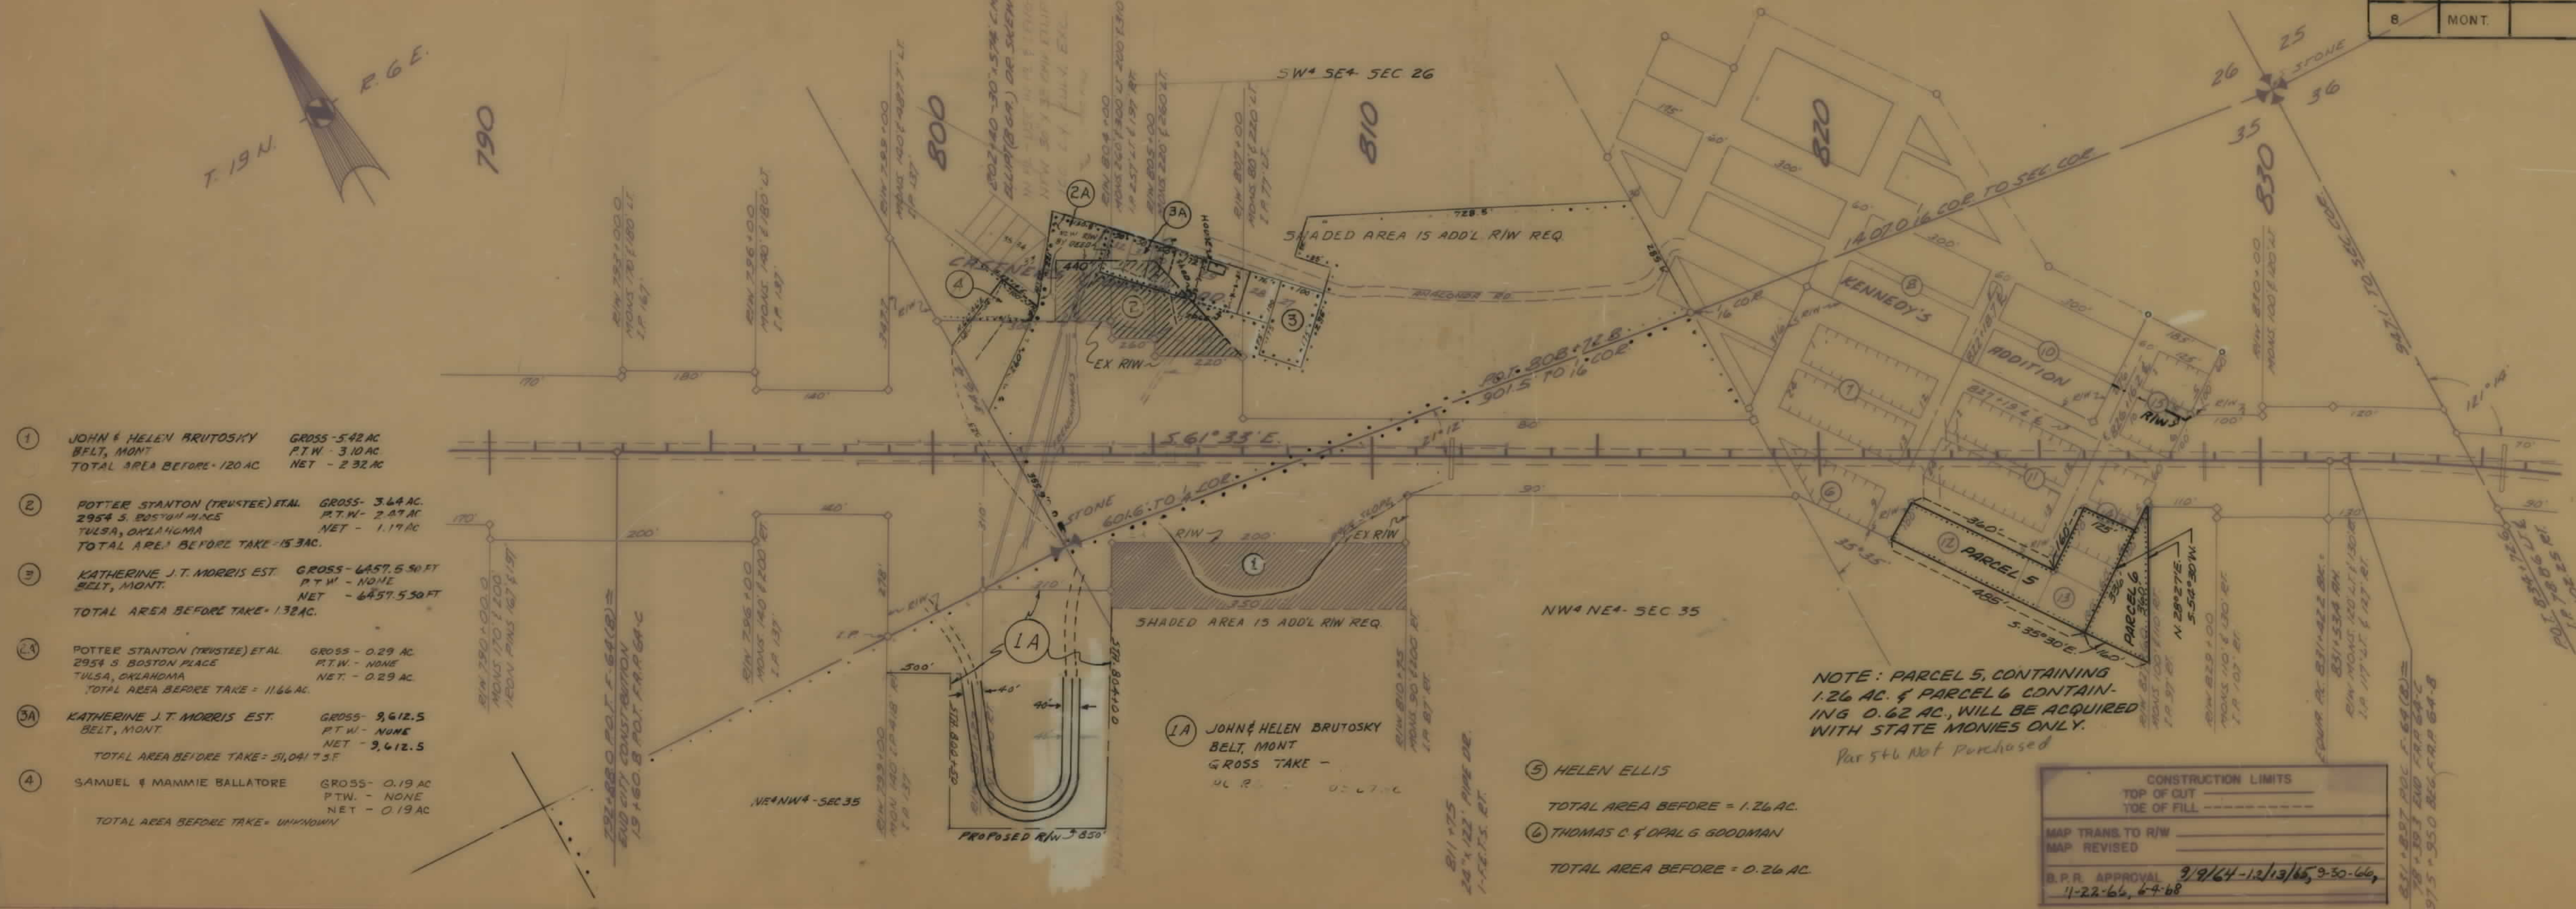

- 1 JOHN & HELEN BRUTOSKY BELT, MONT. GROSS- 5.42 AC. PTW- 3.10 AC. TOTAL AREA BEFORE TAKE- 120 AC. NET - 2.32 AC.
- 2 POTTER STANTON (TRUSTEE) ETAL. GROSS- 3.44 AC. PTW- 2.27 AC. TOTAL AREA BEFORE TAKE- 15.3 AC. NET - 1.17 AC.
- 3 KATHERINE J.T. MORRIS EST. BELT, MONT. GROSS- 6457.530 FT. PTW- NONE. TOTAL AREA BEFORE TAKE- 132 AC. NET - 6457.530 FT.
- 3A POTTER STANTON (TRUSTEE) ETAL. GROSS- 0.29 AC. PTW- NONE. TOTAL AREA BEFORE TAKE- 11.66 AC. NET - 0.29 AC.
- 3A KATHERINE J.T. MORRIS EST. BELT, MONT. GROSS- 9,612.5 FT. PTW- NONE. TOTAL AREA BEFORE TAKE- 51,041.75 FT. NET - 9,612.5 FT.
- 4 SAMUEL & MAMMIE BALLATDRE GROSS- 0.19 AC. PTW- NONE. TOTAL AREA BEFORE TAKE- UNKNOWN. NET - 0.19 AC.

1A JOHN & HELEN BRUTOSKY BELT, MONT. GROSS TAKE - 0.26 AC.

5 HELEN ELLIS TOTAL AREA BEFORE = 1.26 AC.

6 THOMAS C. & OPAL G. GOODMAN TOTAL AREA BEFORE = 0.26 AC.

NOTE: PARCEL 5, CONTAINING 1.26 AC. & PARCEL 6 CONTAINING 0.62 AC., WILL BE ACQUIRED WITH STATE MONIES ONLY.

Par 5 & 6 Not Purchased

CONSTRUCTION LIMITS

TOP OF CUT _____

TOE OF FILL _____

MAP TRANS TO R/W _____

MAP REVISED _____

B.P.R. APPROVAL 9/9/64-12/13/65, 9-30-66, 1-22-66, 6-4-68

STATE OF MONTANA

STATE HIGHWAY COMMISSION

LAND REQUIRED FOR RIGHT OF WAY

CASCADE COUNTY

SCALE 1"=200' MAP COMPLETED _____