

PLANS

NOT

TO

SCALE

FED. ROAD DIST. NO.	STATE	FED. AID PROJ. NO.	R/W No.	SHEET NO.	TOTAL SHEETS
8	MONT.	F 64(8) 1064-08		1	2

Construction Contract
Awarded October 30, 1953

801+78.0 to 808+72.8
S.J. Doyle, 127-Beach St., San Francisco, Calif.
Potter & Harriet Stanton
2954-Sa. Boston Pl., Tulsa, Okla.
George H. Jr. & Betty Stanton, Tulsa, Okla.
Marion M. & Nancy Stanton Truxilla, New Orleans, La.
Thomas Holford & Carolyn May Stanton
New Orleans, La.

801+27.0 to 818+80.5
Helen Brutosky,
Belt, Montana.

827+60.0 to 834+98.0
Frank C. Wynegar
Belt, Montana

800± to 802±
Portion of SWSE 4
West of Castners 4th Add
Alvin W. & Ethel M. Freie
Belt, Montana

Cinder Pit purchased from:
Concrete Blocks, Inc.
% William G. Baucus
Strain Bldg.
Great Falls, Mont.
11-4-55

QUITCLAIM DEED TO:
MONTANA D.E.Q.
DOC. NO. R0349033 QC
RECORDED: 12/15/2017

Part of NE 4
North & East of Hwy.
Harold Keaster.

757+46.6 to 803+03.2
Jacob E. Warehime
3718-1st Ave. So.
Great Falls, Mont.
% Harry Warehime
Belt, Mont.

NW 4 SE 4
Clyde O. Warehime

739+10 to 758+11.5
West of P.T.W. and South
of Tiger Butte Road
Clyde O. Warehime, Belt, Montana
% Harry Warehime, Belt, Montana

733+45.0 to 739+10.0
Jacob E. Warehime
3718-1st Ave. So., Great Falls, Mont.
% Harry Warehime
Belt, Montana.


STATE OF MONTANA
STATE HIGHWAY COMMISSION
PLAT SHOWING LAND
REQUIRED FOR RIGHT OF WAY
CASCADE COUNTY

1" = 400' MAP COMPLETED 1-30-53

DESCRIPTIONS WRITTEN BY _____ DATE _____

DESCRIPTIONS CHECKED BY _____ DATE _____

APPROVED BY Malcolm Bowden R/W ENGINEER

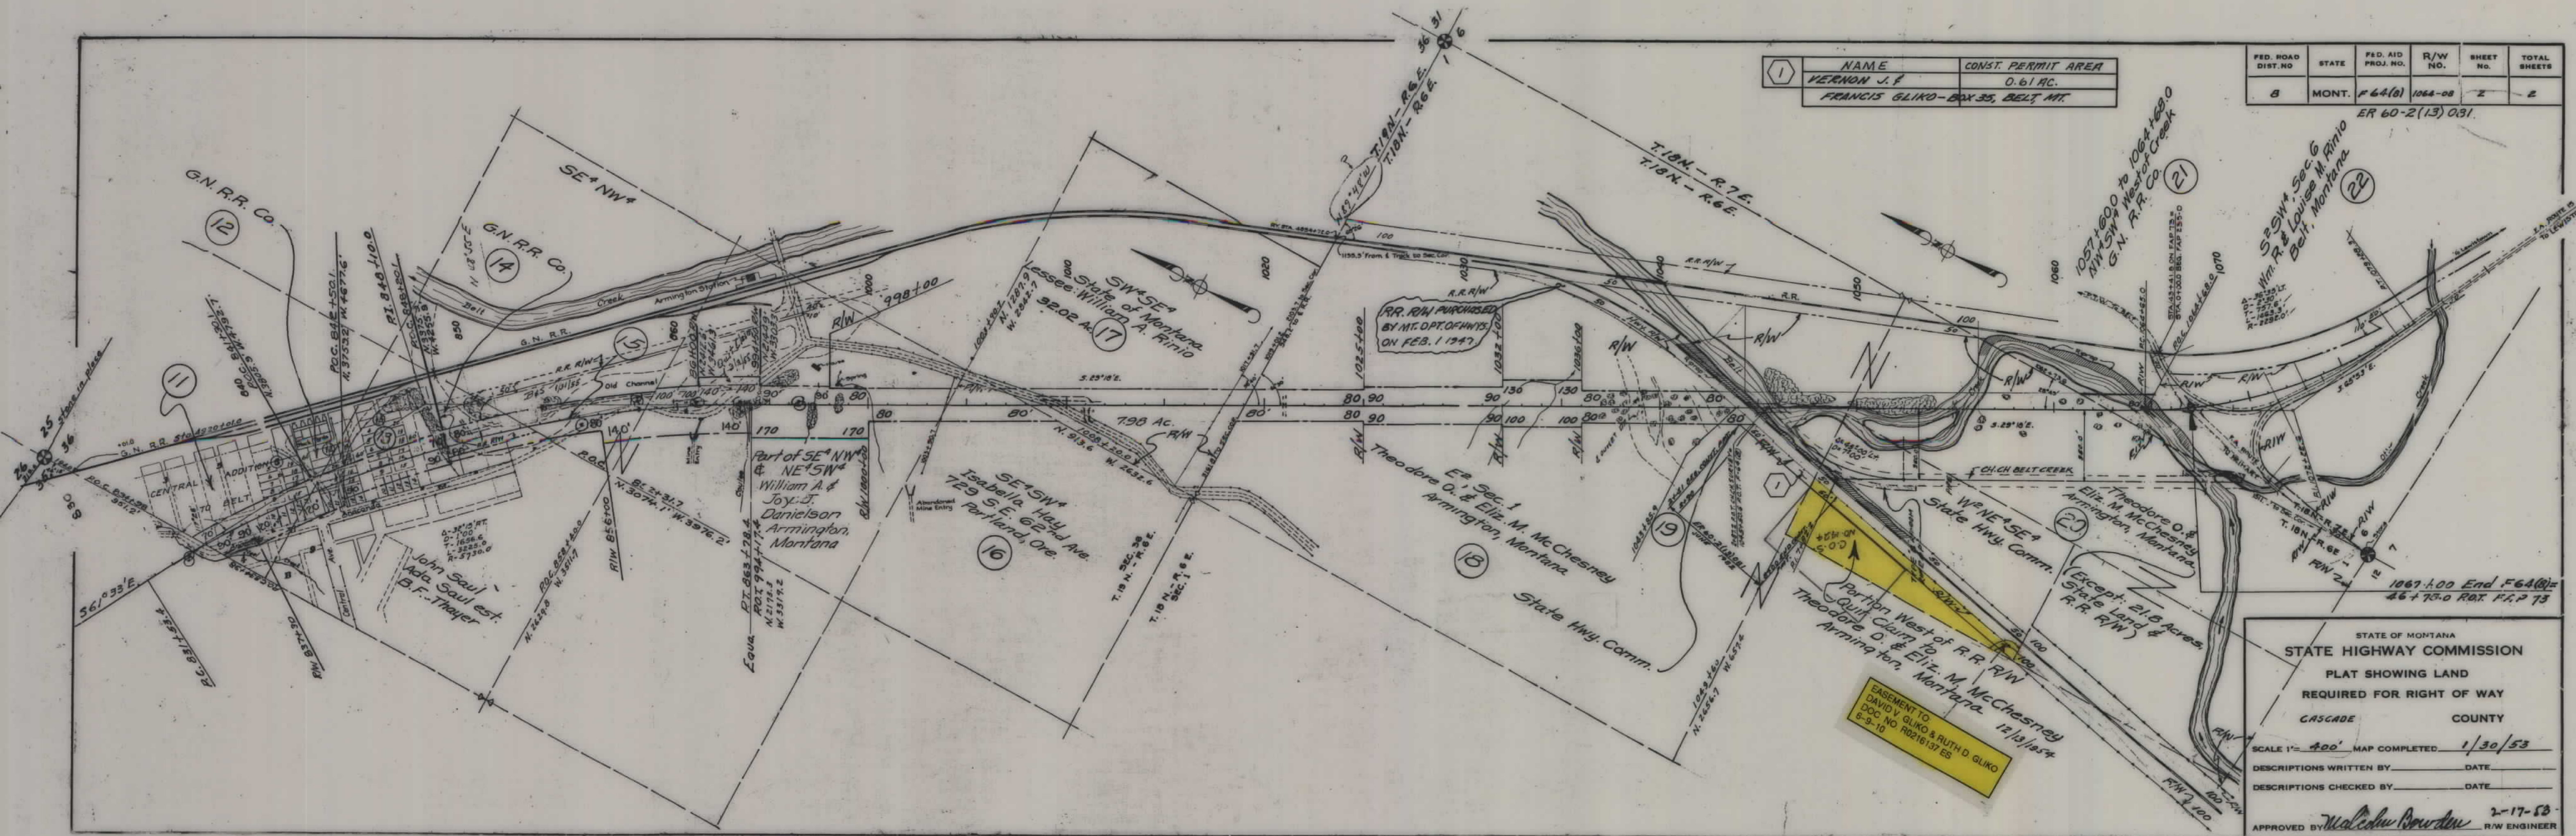


NAME	CONST. PERMIT AREA
VERNON J. F.	0.61 AC.
FRANCIS GLIKO-BOX 35, BELT, MT.	

FED. ROAD DIST. NO.	STATE	FED. AID PROJ. NO.	R/W NO.	SHEET NO.	TOTAL SHEETS
8	MONT.	F 64(8)	1064-08	2	2

ER 60-2(13) 0.31.

STATE OF MONTANA	
STATE HIGHWAY COMMISSION	
PLAT SHOWING LAND	
REQUIRED FOR RIGHT OF WAY	
CASCADE	COUNTY
SCALE 1"= 400'	MAP COMPLETED 1/30/53
DESCRIPTIONS WRITTEN BY	DATE
DESCRIPTIONS CHECKED BY	DATE
APPROVED BY <i>Malcolm Bowden</i> 2-17-53	
R/W ENGINEER	

FED. ROAD DIST. NO.	STATE	FED. AID PROJ. NO.	RW No.	SHEET NO.	TOTAL SHEETS
1	MONT.	F-64(7)	1064-07.	3	3

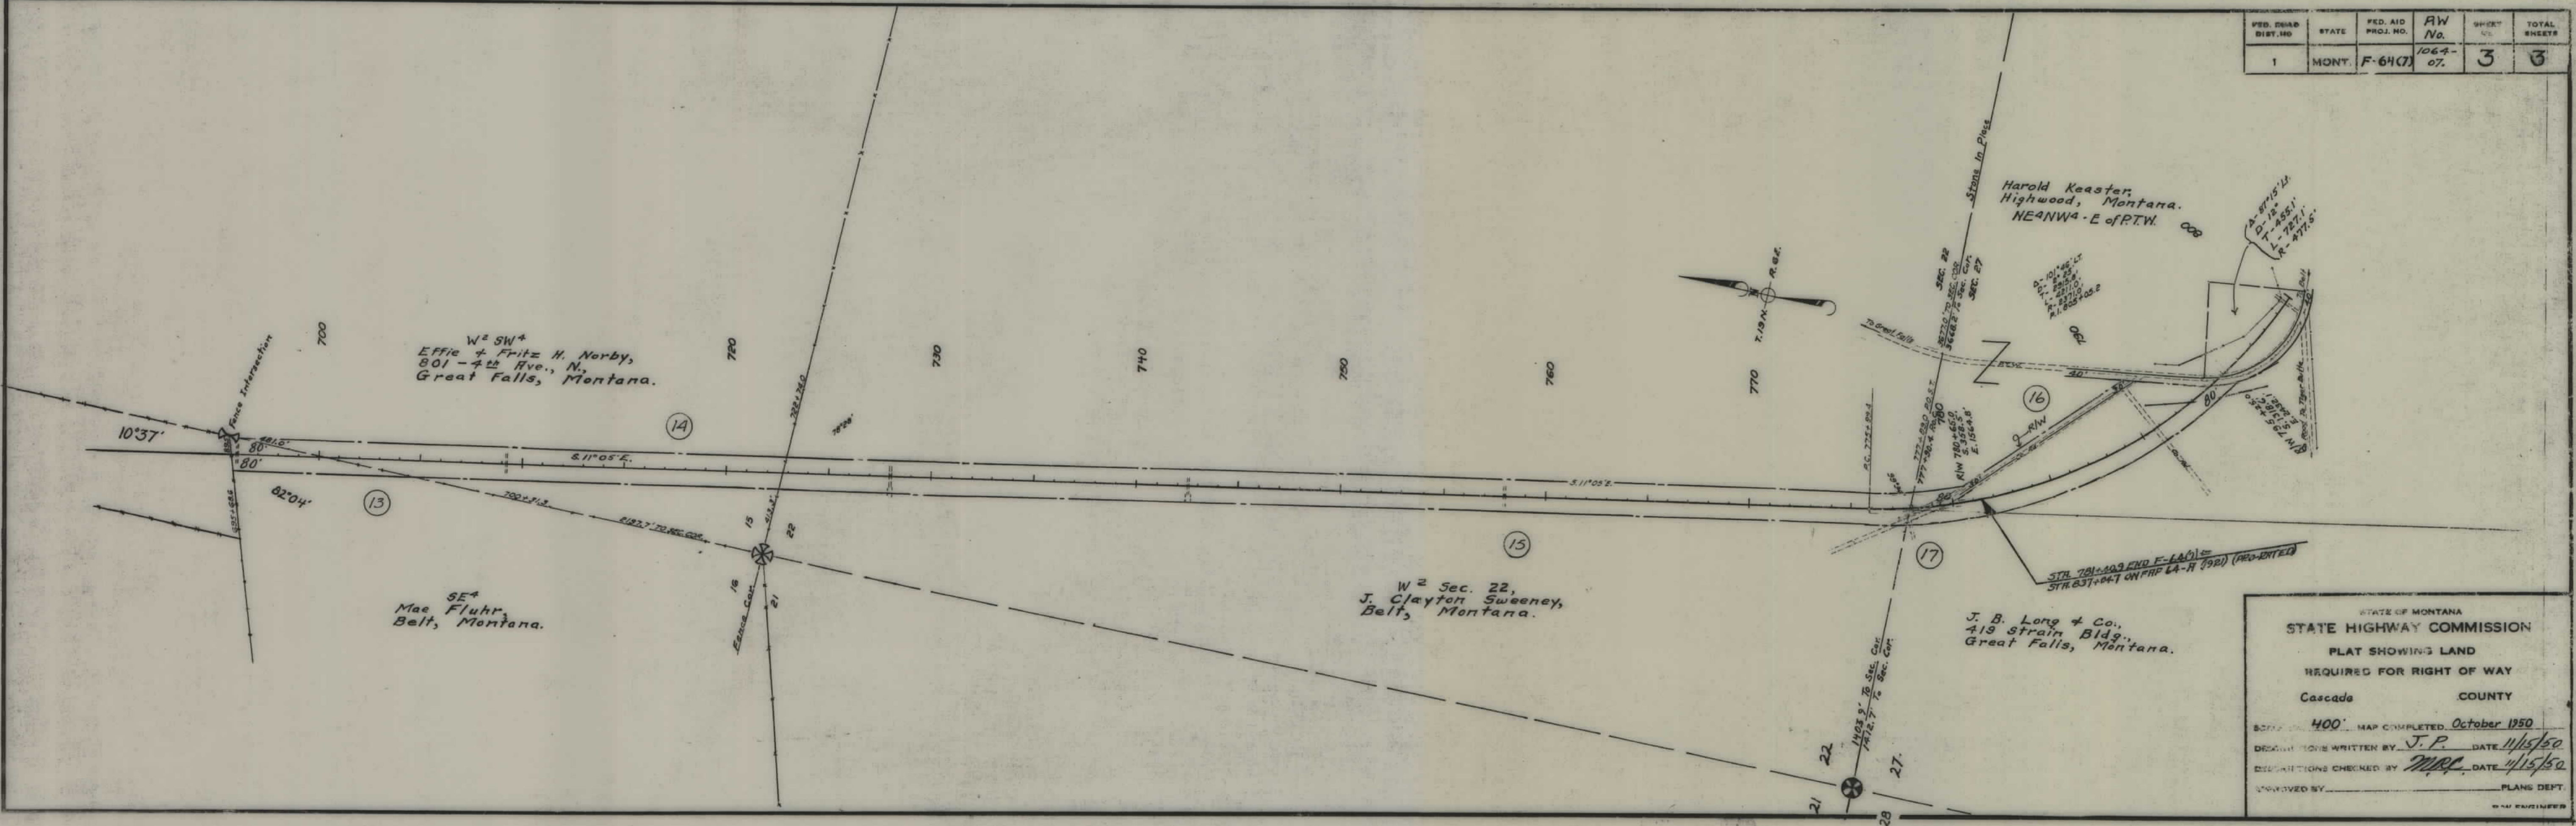

STATE OF MONTANA
STATE HIGHWAY COMMISSION
PLAT SHOWING LAND
REQUIRED FOR RIGHT OF WAY
Cascade COUNTY

SCALE 400' MAP COMPLETED October 1950

DESIGNATIONS WRITTEN BY J.P. DATE 11/15/50

DESIGNATIONS CHECKED BY MRC DATE 11/15/50

APPROVED BY _____ PLANS DEPT.