

PLANS

NOT

TO

SCALE



733+45.0 to 739+10.0  
Jacob E. Warehime  
3718-1st Ave. So., Great Falls, Mont.  
% Harry Warehime  
Belt, Montana.

②

739+10 to 758+11.5  
West of P.T.W. and South  
of Tiger Butte Road  
Clyde O. Warehime, Belt, Montana  
% Harry Warehime, Belt, Montana

③

Part of NE<sup>4</sup>  
North & East of Hwy.  
Harold Keaster.

NW<sup>4</sup>SE<sup>4</sup>  
Clyde O. Warehime

757+46.6 to 803+03.2  
Jacob E. Warehime  
3718-1st Ave. So.  
Great Falls, Mont.  
% Harry Warehime  
Belt, Mont.

Cinder Pit purchased from:  
Concrete Blocks, Inc.  
% William G. Baucus  
Strain Bldg.  
Great Falls, Mont.  
11-4-55

800<sup>+</sup> to 802<sup>+</sup>  
Portion of SW<sup>4</sup>SE<sup>4</sup>  
West of Castners 4<sup>th</sup> Add  
Alvin W. & Ethel M. Freie  
Belt, Montana

⑤

801+78.0 to 808+72.8  
S.J. Doyle, 127-Beach St., San Francisco, Calif.  
Patterson & Harriet Stanton  
2954-S. Boston Pl., Tulsa, Okla.  
George H. Jr. & Betty Stanton, Tulsa, Okla.  
Marion M. & Nancy Stanton Truxilla, New Orleans, La.  
Thomas Holford & Carolyn May Stanton  
New Orleans, La.

⑦

801+27.0 to 818+80.5  
Helen Brutosky,  
Belt, Montana.

⑥

827+60.0 to 834+98.0  
Frank C. Wynegar  
Belt, Montana

Kennedy's Addition to Belt  
Block 6-Lots 1 to 9 Inc. Frank B. Shanley  
Block 7-Lots 1 to 24 Inc. Frank B. Shanley  
Block 11-Lots 1 to 24 Inc. Frank B. Shanley  
Block 15-Lots 1 to 3 Inc. & 7 to 10 Inc. Frank B. Shanley  
Block 14-Lots 1 to 10 Inc. Frank B. Shanley  
Block 15-Lots 4, 5 & 6 Helen Brutosky - Belt, Montana


201-Barber Lydiard Bldg.  
Great Falls, Mont.

| FED. ROAD DIST. NO. | STATE | FED. AID PROJ. NO. | R/W No. | SHEET No. | TOTAL SHEETS |
|---------------------|-------|--------------------|---------|-----------|--------------|
| 8                   | MONT. | F 64(8)            | 1064-08 | 1         | 2            |

Construction Contract  
Awarded October 30, 1953

STATE OF MONTANA  
STATE HIGHWAY COMMISSION  
PLAT SHOWING LAND  
REQUIRED FOR RIGHT OF WAY  
CASCADE COUNTY  
SHEET 1 OF 2  
MAP COMPLETED 1-30-53  
DESCRIPTIONS WRITTEN BY \_\_\_\_\_ DATE \_\_\_\_\_  
DESCRIPTIONS CHECKED BY \_\_\_\_\_ DATE \_\_\_\_\_  
APPROVED BY Malcolm Bowden R/W ENGINEER



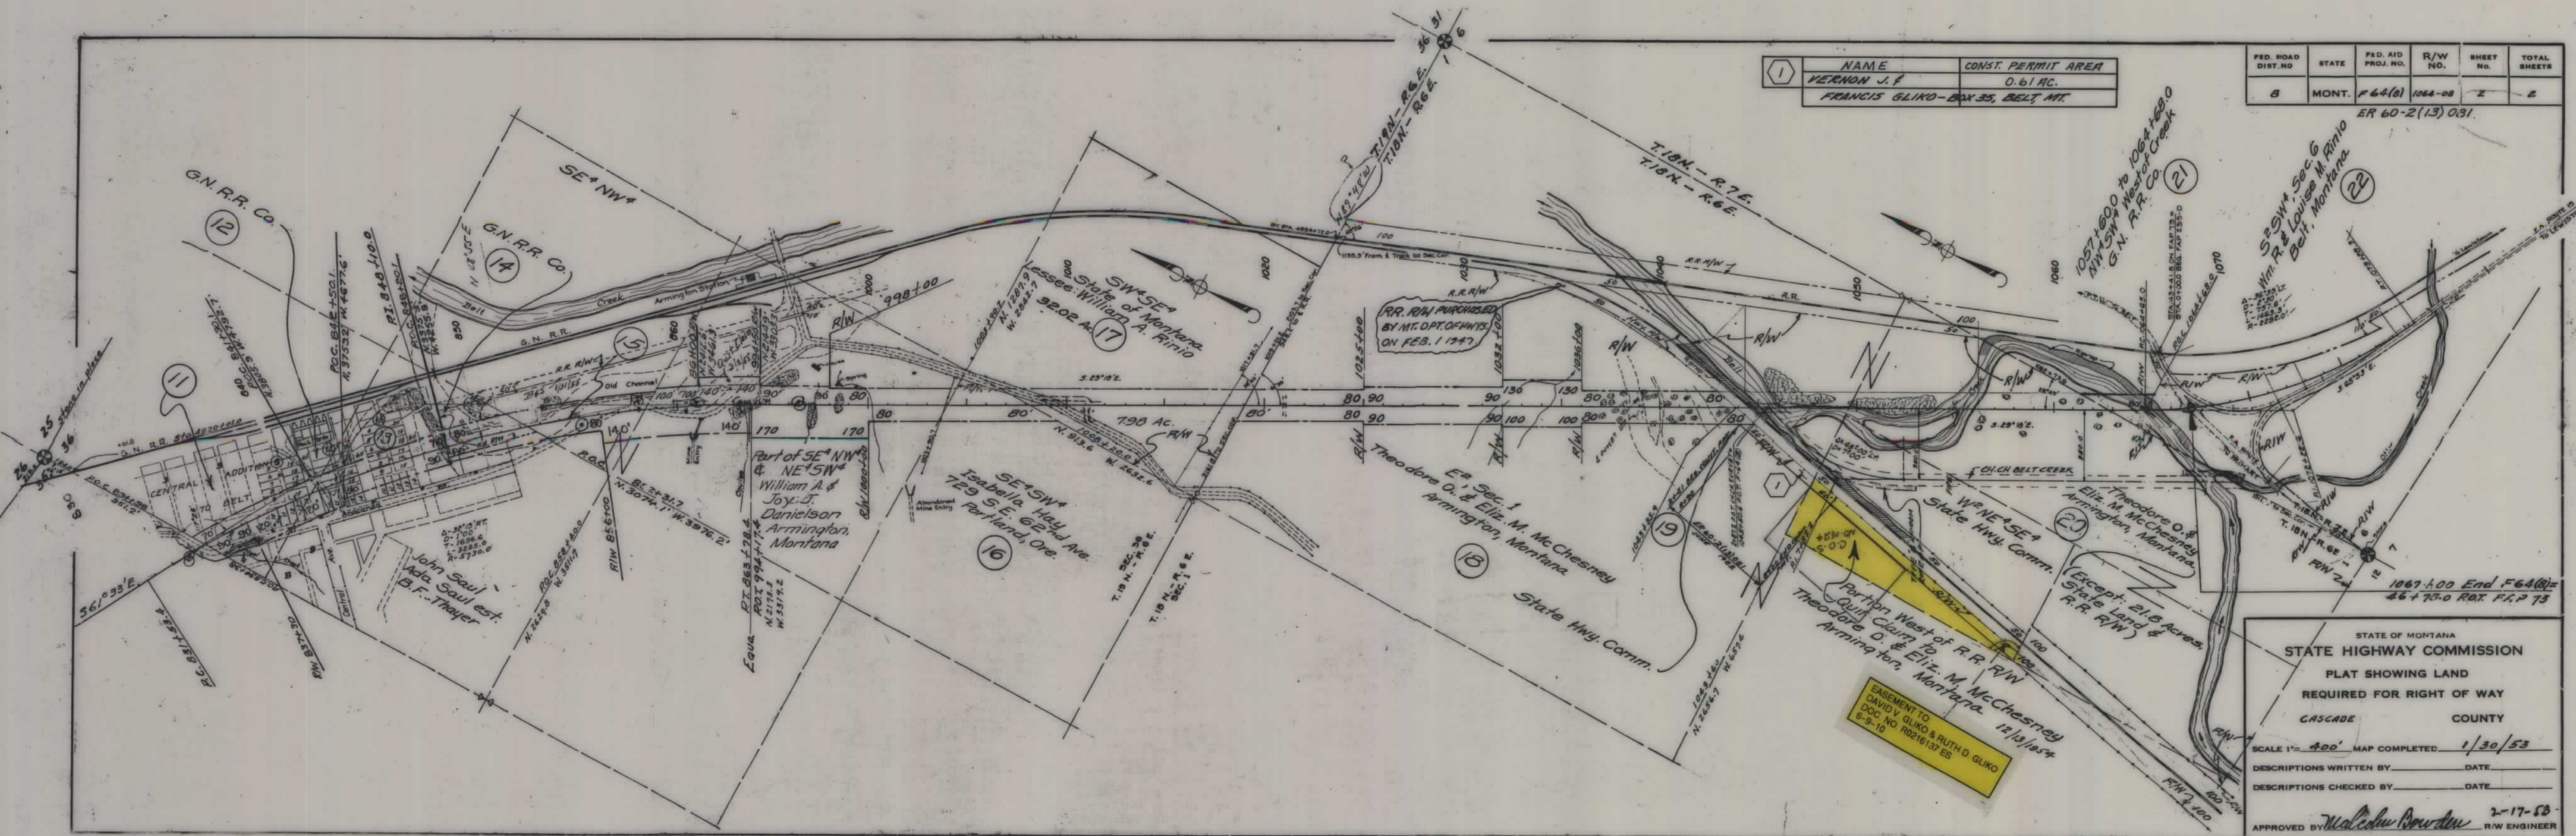

| NAME                            | CONST. PERMIT AREA |
|---------------------------------|--------------------|
| VERNON J. F.                    | 0.61 AC.           |
| FRANCIS GLIKO-BOX 35, BELT, MT. |                    |

| FED. ROAD DIST. NO. | STATE | FED. AID PROJ. NO. | R/W NO. | SHEET NO. | TOTAL SHEETS |
|---------------------|-------|--------------------|---------|-----------|--------------|
| 8                   | MONT. | F 64(8)            | 1064-08 | 2         | 2            |

ER 60-2(13) 0.31.

STATE OF MONTANA  
STATE HIGHWAY COMMISSION  
PLAT SHOWING LAND  
REQUIRED FOR RIGHT OF WAY  
CASCADE COUNTY

SCALE 1"= 400' MAP COMPLETED 1/30/53  
DESCRIPTIONS WRITTEN BY \_\_\_\_\_ DATE \_\_\_\_\_  
DESCRIPTIONS CHECKED BY \_\_\_\_\_ DATE \_\_\_\_\_

APPROVED BY *Malcolm Bowden* 2-17-53  
R/W ENGINEER



| FED. ROAD DIST. NO. | STATE | FED. AID PROJ. NO. | RW No.   | SHEET No. | TOTAL SHEETS |
|---------------------|-------|--------------------|----------|-----------|--------------|
| 1                   | MONT. | F-64(7)            | 1064-07. | 3         | 3            |

