


PLANS
NOT
TO
SCALE

FED. ROAD DIST. NO.	STATE	FEE & D. PROJECT NUMBERS		STATE NO.	SHEET NO.	TOTAL SHEETS
		CONS. NO.	R/W NO.			
8	MONT.	F-65 (B)	F-65 (B)	1065-08	1	2


FAIRFIELD - SUNRIVER

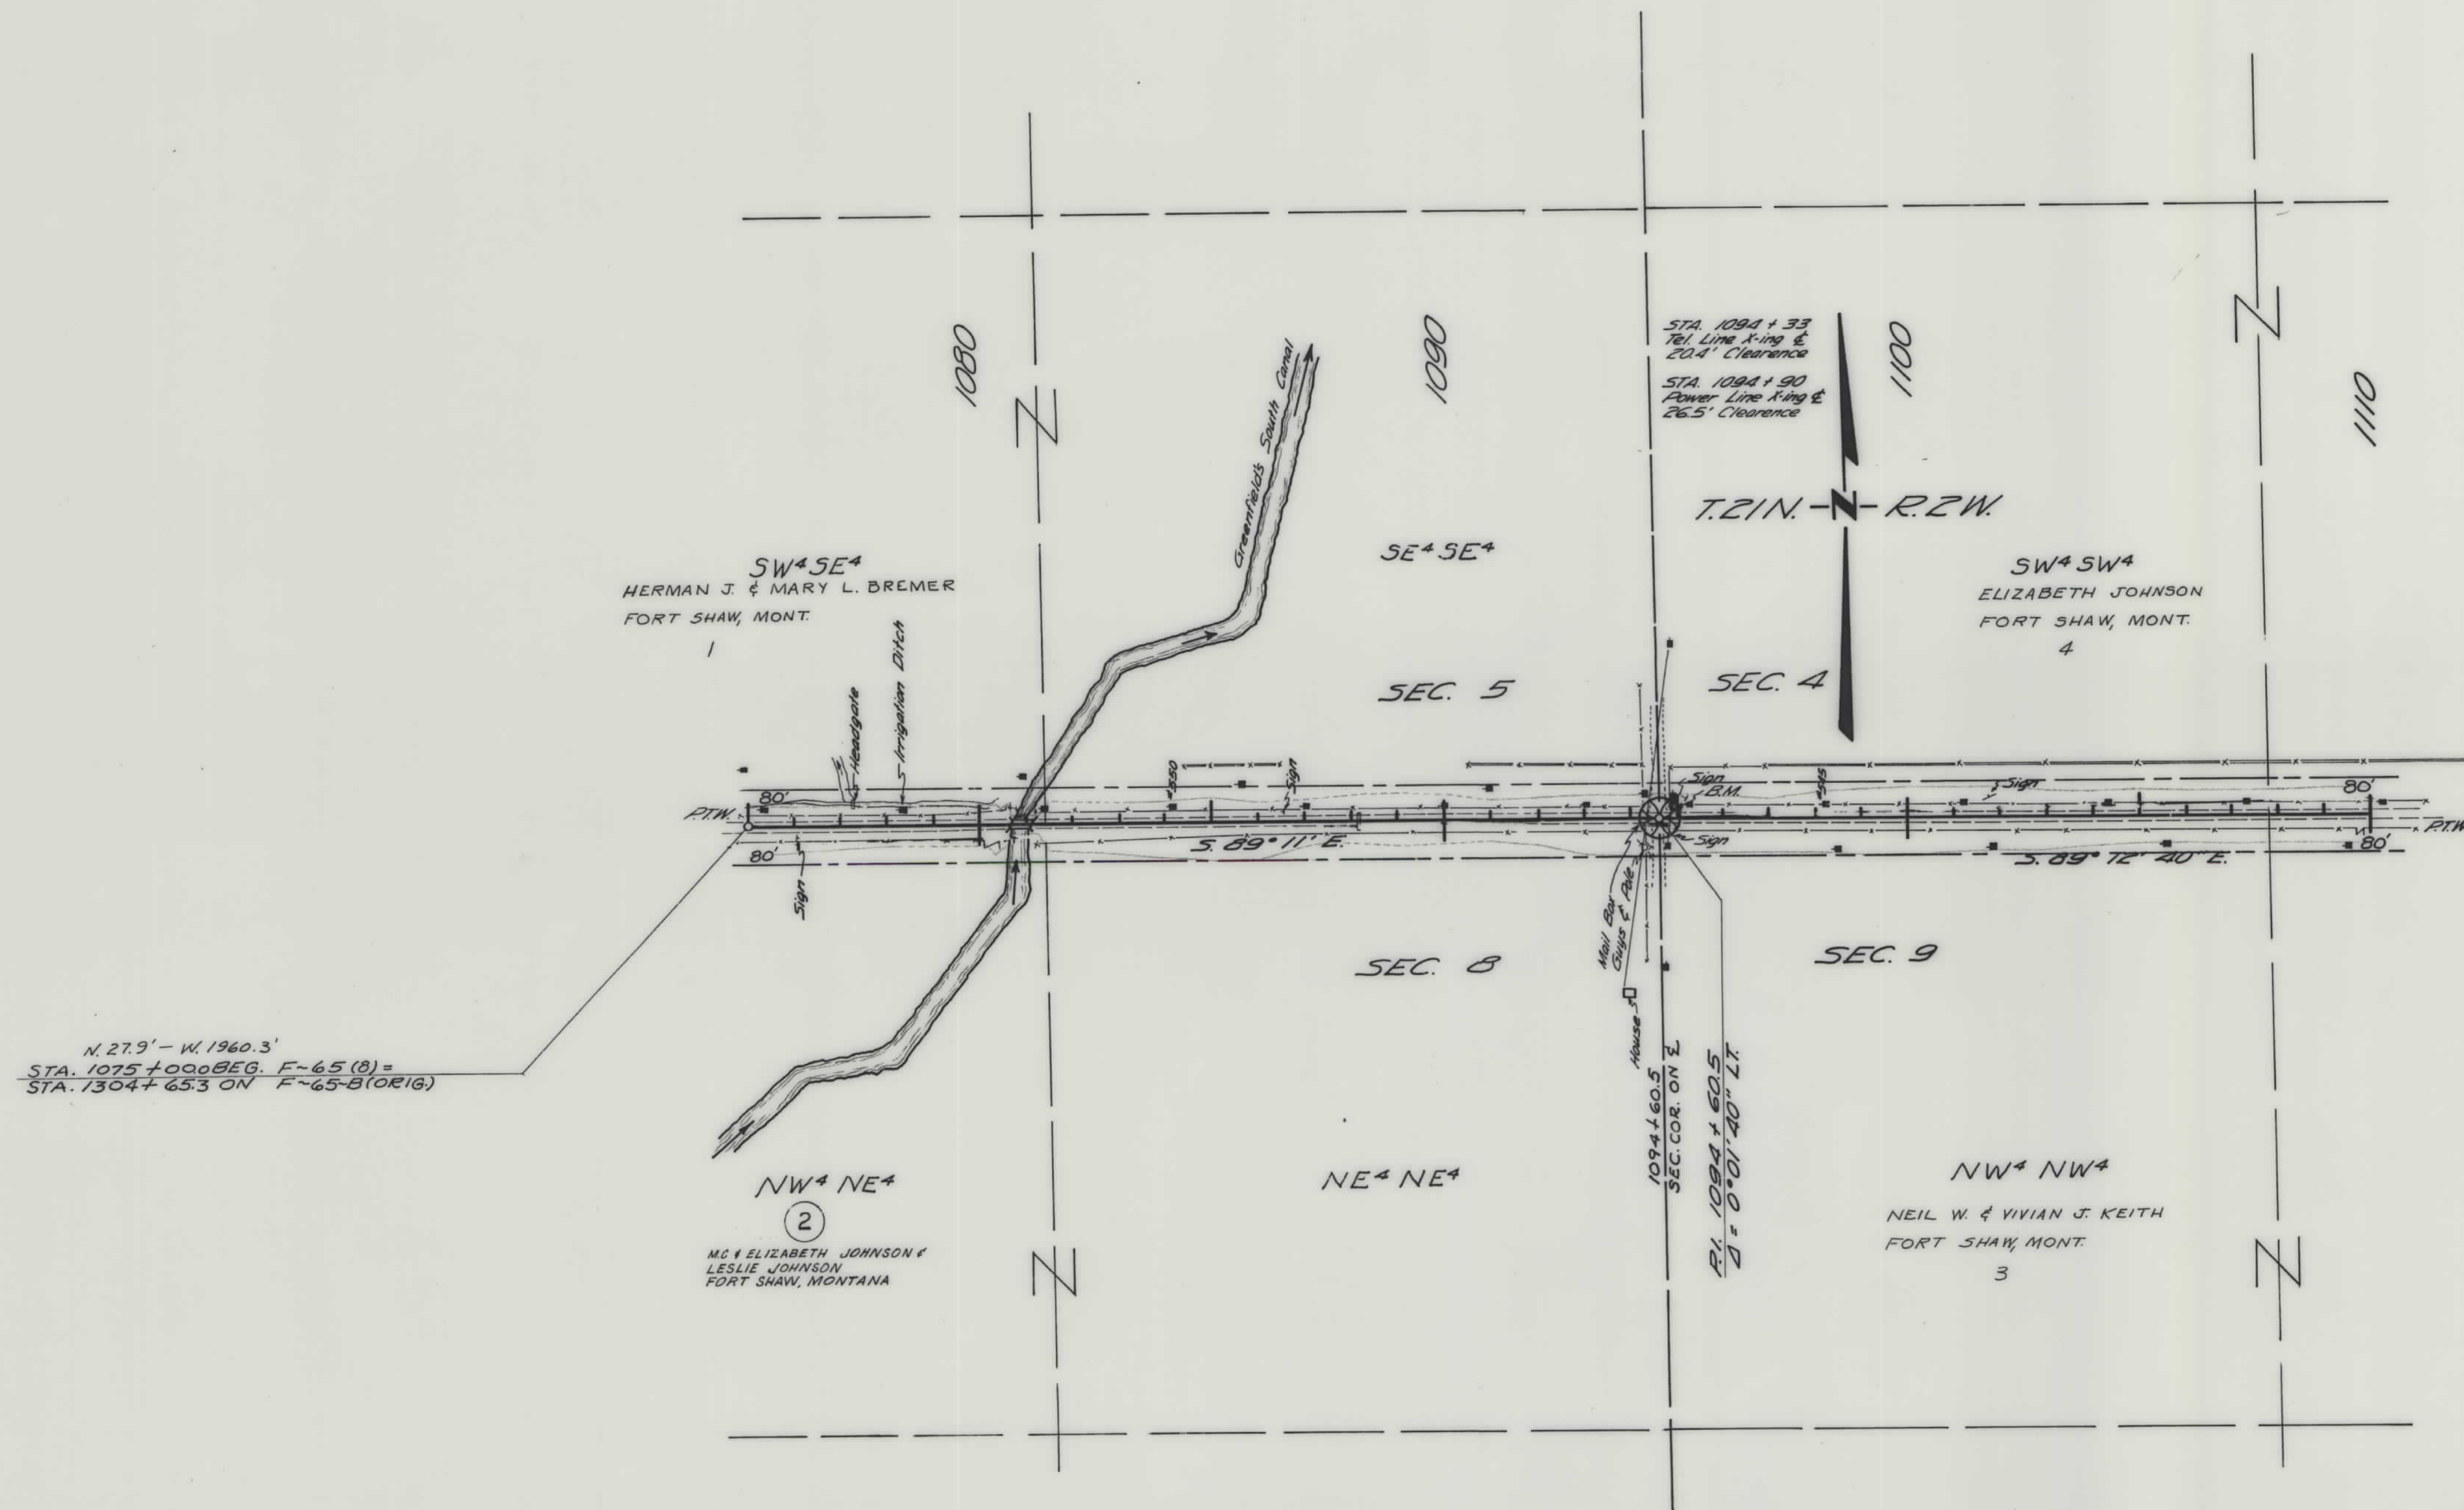

BPR-APPR-5/1/61

CONSTRUCTION LIMITS		STATE OF MONTANA	
TOP OF CUT	_____	STATE HIGHWAY COMMISSION	
TOE OF FILL	_____	LAND REQUIRED FOR RIGHT OF WAY	
MAP TRANS. TO R/W	_____	CASCADE	COUNTY
MAP REVISED	_____	SCALE 1"=200' MAP COMPLETED _____	
B.P.R. APPROVAL	_____		

FED. ROAD DIST. NO.	STATE	FED. AID PROJECT NUMBERS		STATE NO.	SHEET NO.	TOTAL SHEETS
		CONST. NO.	R/W NO.			
8	MONT.	F-65 (2)	F-65 (2)	1065-08	2	2

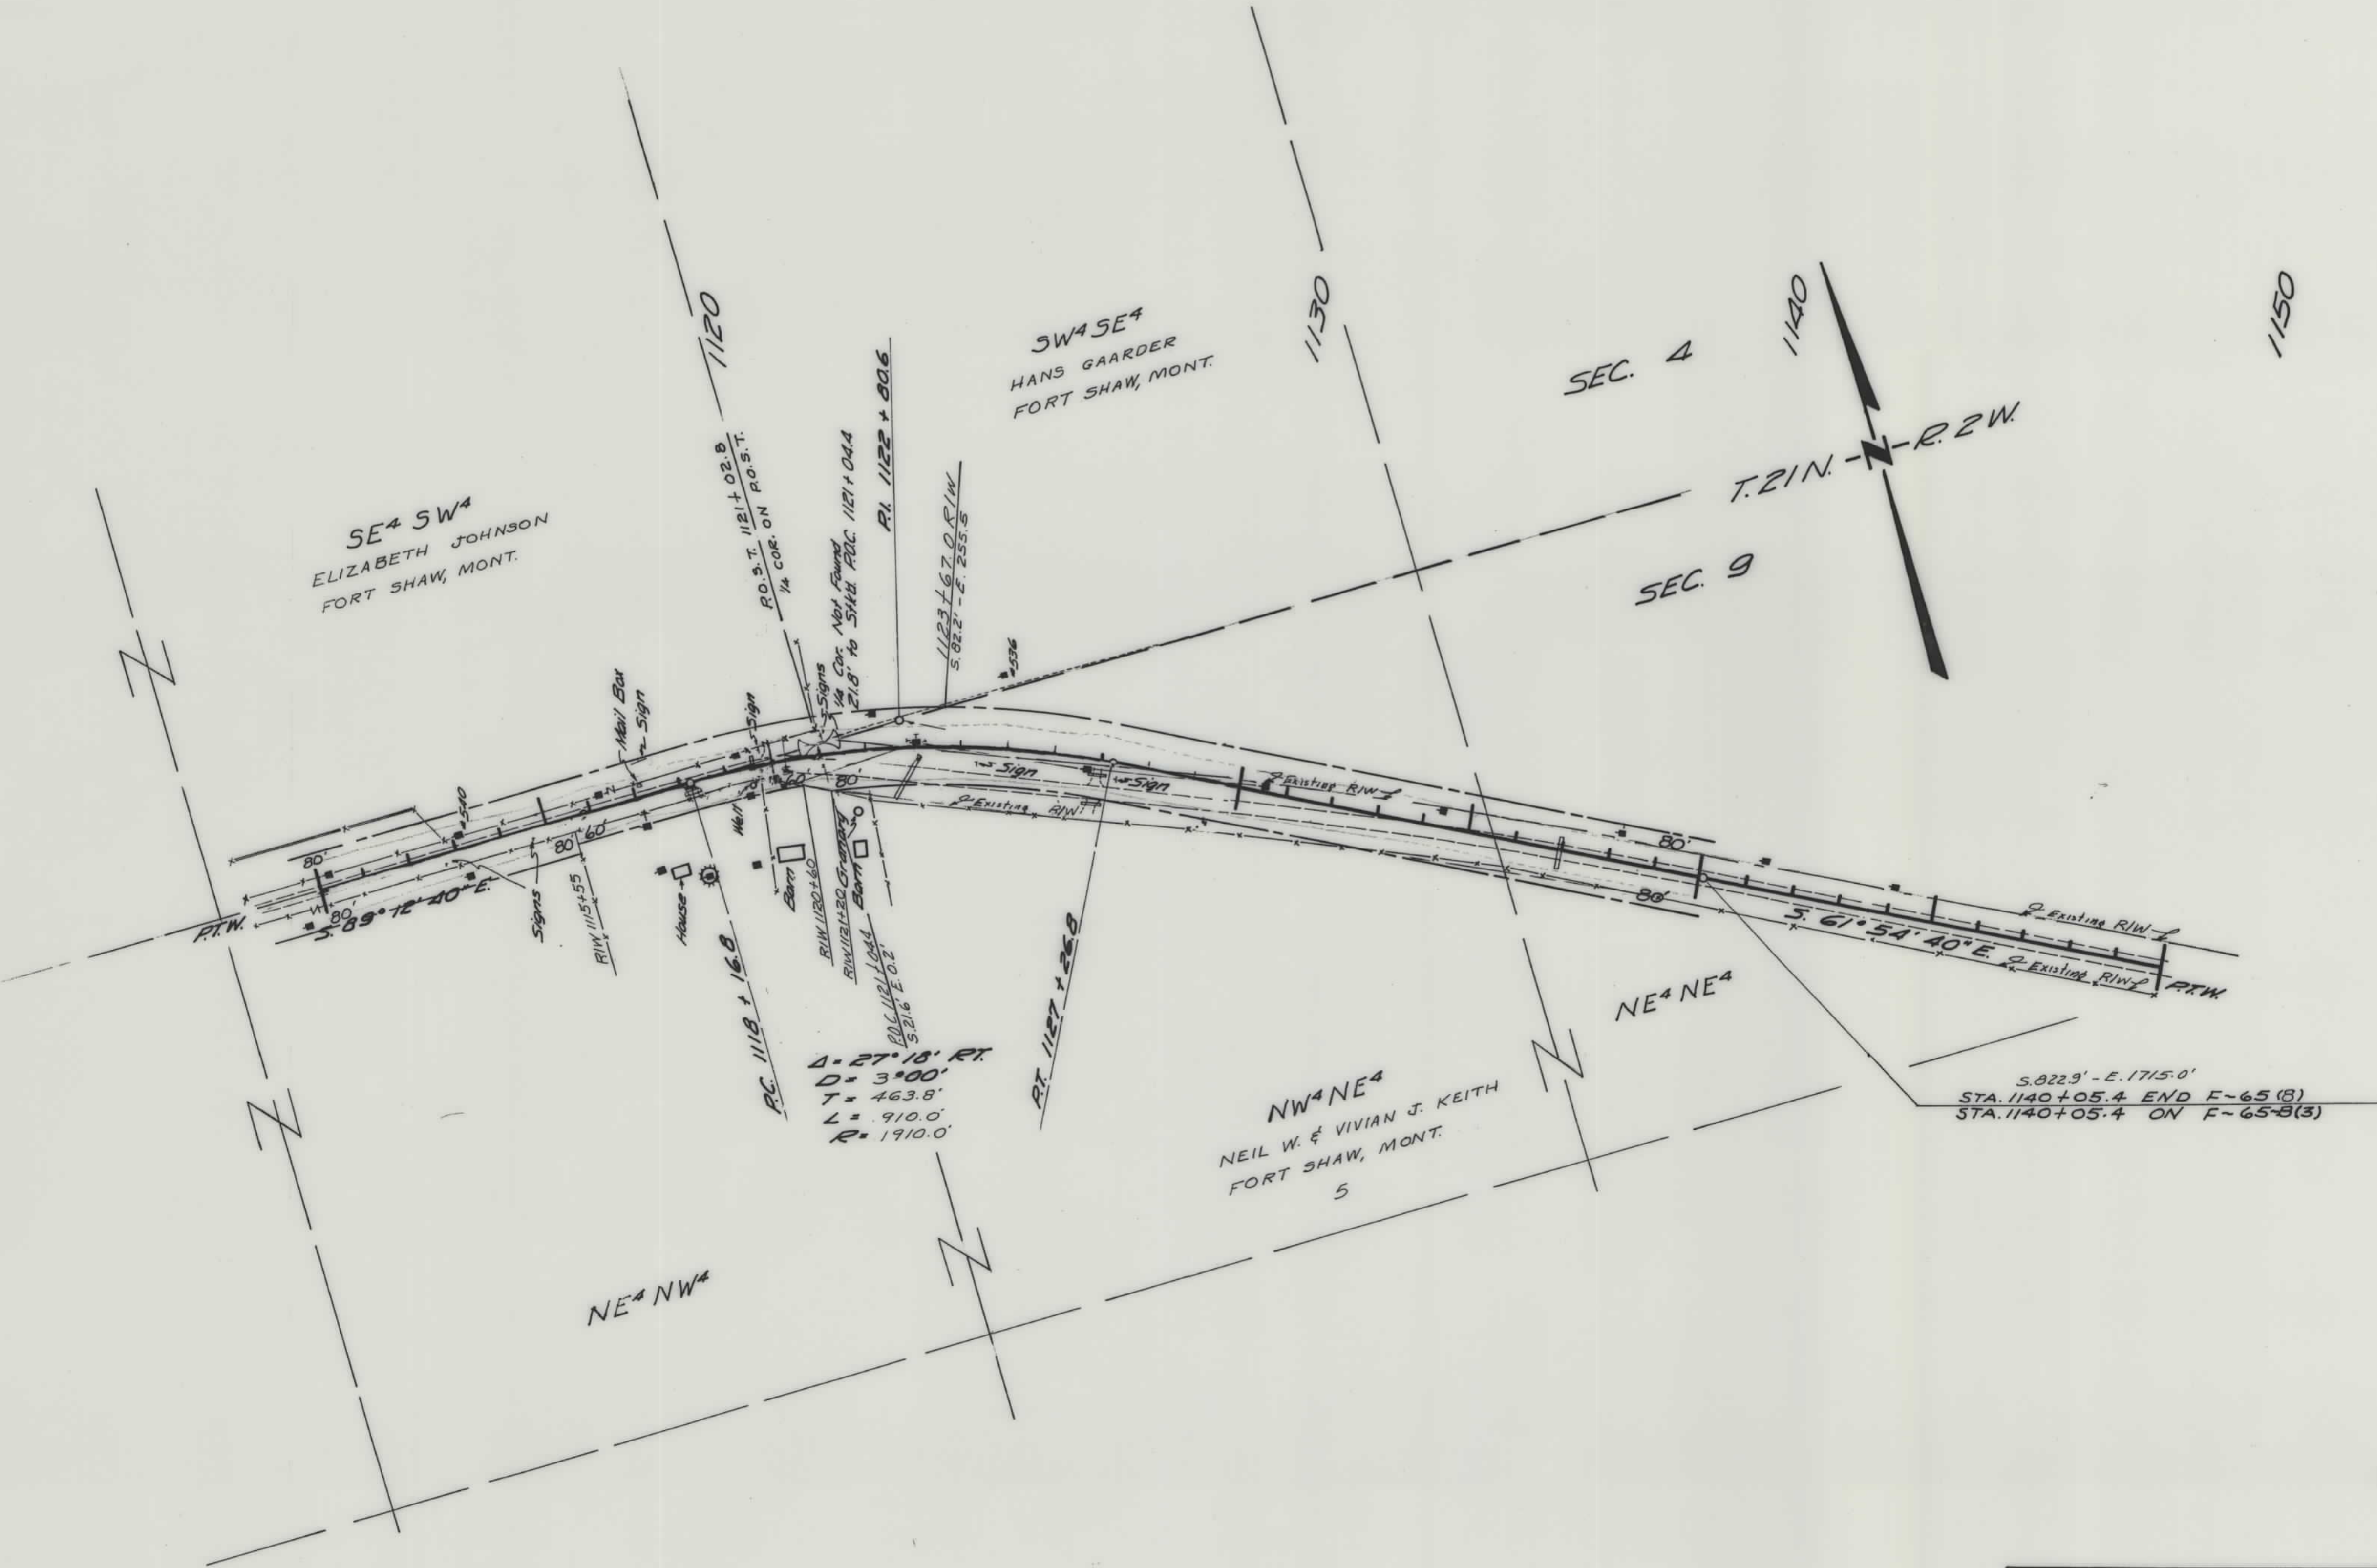

BPR-APPR-5/1/61

CONSTRUCTION LIMITS		STATE OF MONTANA	
TOP OF CUT	-----	STATE HIGHWAY COMMISSION	
TOE OF FILL	-----	LAND REQUIRED FOR RIGHT OF WAY	
MAP TRANS. TO R/W	-----	CASCADE COUNTY	
MAP REVISED	-----	SCALE 1"=200' MAP COMPLETED	
B.P.R. APPROVAL	-----		