


PLANS
NOT
TO
SCALE

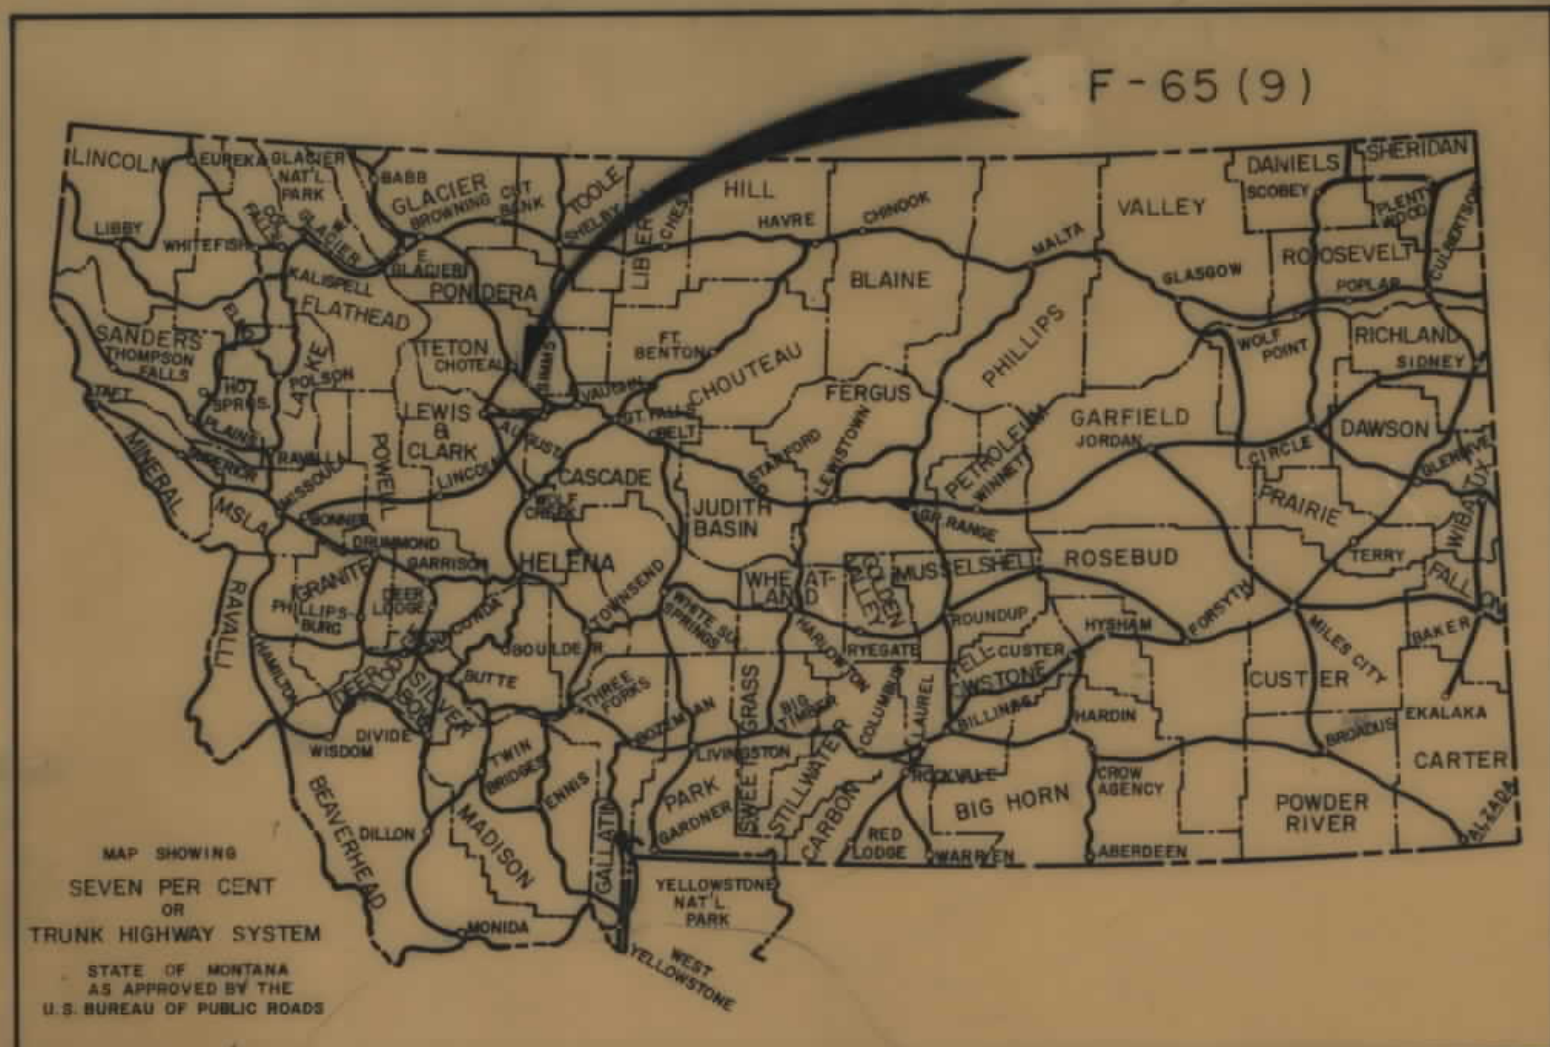

MAP SHOWING
SEVEN PER CENT
TRUNK HIGHWAY SYSTEM
AS APPROVED BY THE
U.S. BUREAU OF PUBLIC ROADS

CONVENTIONAL SIGNS	
RIGHT OF WAY LINE	---
CENTERLINE (C) OR PROJECTED LINE	---
STK'D. CENTERLINE	---
PARCEL NUMBER	---
OWNERSHIP BOUNDARY	---
R/W USE EXISTING R/W LT OR RT.	---
PRESENT TRAVELED WAY (RTW)	---
R/W LINE FENCED	---
RAILROAD R/W	---
CONSTRUCTION LIMITS	CUT --- FILL ---
FENCE LINE	---
CONTROL OF ACCESS WITH FENCE	---
CONTROL OF ACCESS WITHOUT FENCE	---
GATE IN FENCE	---
CATTLE GUARD=24'	---
STATE & NATIONAL BORDER LINES	---
CITY OR TOWN LIMITS LINE	---
COUNTY LINE	---
RESERVATION LINE	---
TOWNSHIP & SECTION LINE	---
1/2 SECTION LINE	---
1/4 SECTION LINE	---
SECTION CORNER	FOUND --- UNFOUND ---
1/4 SECTION COR.	---
1/8 SECTION COR.	---
CENTER OF SECTION	---
TELEPHONE OR TELEGRAPH POLES IN PLACE	---
POWER POLES IN PLACE	---
TEL. OR TEL. OR POWER POLES TO BE MOVED	---
NEW PIPES	---
OLD PIPES IN PLACE	---
OUTLET DITCH	---
INLET DITCH	---
DITCHES	---
CHANNEL CHANGES	CH. CHG. ---
BRIDGE	---
RAILROADS	---

F-65(9)

STATE OF MONTANA
DEPARTMENT OF HIGHWAYS
RIGHT OF WAY PLAN OF
FEDERAL AID PROJECT NO. F-65(9) R/W
RF-65(1) CONST.
FAIRFIELD EAST & WEST

9.559 MILES

TETON Co. To MAINTAIN FROM
STA. 682+00 TO STA. 898+50.1
STA. 914+83.1 TO STA. 1100+30.1
AS PER 2-14-84 AGREEMENT.



* ON OLD ALIGNMENT

STA. 682+00.0 BEG. F-65(9)
STA. P.O.T. 682+00.0 ON FAP 65A(3)
BEARING TAKEN FROM FAP 65-A(3)

STA. 1186+71.8 END F-65(9)=
STA. 1075+00.0 BEG. F-65(8).

50.21	WENDELIN A. & INEZ I. LEMEISYER	12
51	GARDNER RANCH CO., A CORPORATION	14
52	KENNETH W. & THORA BLIVEN & ETAL	14-15
53	JESSE R. & MARY LOU GLEASON	14-15
48	FERN M. SOPER & JEAN MCINERNEY	7A
42A	NEAL W. & VIVIAN J. KEITH	20
51A, 52A	DELETED	11, 12
35A & 43A	DELETED	18, 21
35B	DELETED	
36.1B	DELETED	
37B	DELETED	

INDEX		
PARCEL NO.	OWNERSHIPS	SHEET NO.
1	STATE OF MONTANA - F&G COMM.	2
28, 2, 2A	C.M. STR. & R.R. 1, 2, 3, 4, 5, 6, 7, 8, 9, 10, 11, 12, 13, 14, 15, 16, 17, 18, 19, 20	2
3, 3A	STATE OF MONTANA	2
4	MAURICE P. & MARY M. LEAR	2-3
5	JOHN P. & CAROLYN B. NASON 50 TO MARIN	3
6	MAURICE P. & MARY M. LEAR	3-4
7	LESLIE S. JOHNSON	4
8	FLOYD J. & BETTY Y. ZANTO 90 DALE PADDOCK	4-5-6
9	CITY OF FAIRFIELD 1/4 & TETON COUNTY 1/2	6-7-1A-B
10	HENRY H. ERICKSON	8
11	U.S. OF A.	8-9
12	THOMAS H. & MARY M. BOGREN	8-9
13	JOSEPH E. BULLIK	9
14	SUN RIVER RECLAMATION PROJECT	9, 13-19, 22
15	WILMA GENGEL	9-10
16	CLIFF & EDITH HUGHES	10
17	CITY OF FAIRFIELD	10-11
18	RAY & BERNICE P. JENSEN	11
19	DALE N. & DONA B. LEE	11
20	MICHAEL & DOROTHY BALDWIN	11
21	RAY & BERNICE P. JENSEN	11
18 & 21	RAY & BERNICE P. JENSEN	11
22, 22A	DONALD M. & LADEANNE S. ALLEN	11-12
23, 23A	EILEEN EISENMAN	12-13
24, 24A	LAURENCE J. & MARGARET K. VAN BOLICUM	13
25, 25A	CITY OF FAIRFIELD	13
26	TETON DAIRY	13-15
27	CLAUDE F. & ELIZABETH J. SMITH	*
28	DELETE	
29	FERN M. SOPER	7-7A
30	SQUIRES REVOCABLE TRUSTS	15, 16
31, 31A	DANNY F. & RUBY M. LARSON	16
32A, 32, 46	DANNY F. & RUBY M. LARSON	16, 18
33, 33A	MARY D. ARMSTRONG	17, 18
34	DANNY F. & RUBY M. LARSON	17, 18
35	LESLIE & MELINDA E. EVERTON	18, 19
36	FLOYD D. HARRIS ETAL.	19
37, 37A	DOUGLAS A. ARMSTRONG	19
38, 38A	TR. WESTERLAND	19
39	D.A. & L.L. ARMSTRONG	19
40	HOWARD D. CUNNINGHAM	19, 20
41, 41A	DOUGLAS A. ARMSTRONG	19, 20
42	EARL & MILDRED M. DICKEY	19-21
43	HERMAN J. & MARY L. BREMER	19-21
44, 44A	L.S. JOHNSON 50 TO NEAL & VIVIAN J. KEITH	21
45	SUN RIVER RECLAMATION PROJECT	19-22
29	FERN M. SOPER	7-7A-B
36, 136, 11	DOUGLAS A. ARMSTRONG	19
47	THOMAS & DORIS SMITH	4
26.1	CONAGRA - MONTANA INC.	10
26.2	" " " "	10
26.3	FARMER UNION CENTRAL EXCHANGE INC.	10
26.4	GREENFIELD IRRIG. DIST.	10
26.5	" " " "	10
26.6	SUN RIVER RECLAMATION PROJECT	10
11.1	EISEMAN SEED CO.	3
11.2	SUN RIVER ELECTRIC CO-OP	3
11.3	MONT. DEPT. OF HIGHWAYS	3
49	DELETED	2
9.1	USA	6-7
36A	DAVID A. & PATSY L. PRESTON	18

STATE OF MONTANA
DEPARTMENT OF HIGHWAYS

APPROVED:
JUNE 28 1974

H.J. ANDERSON
DIRECTOR OF HIGHWAYS

BY: *Jack R. Beckert*
ADMINISTRATOR
ENGINEERING DIVISION

U.S. DEPARTMENT OF TRANSPORTATION
FEDERAL HIGHWAY ADMINISTRATION

APPROVED:
DIVISION ENGINEER DATE

STATE 7-16-74
10-21-74, 3/25/77
6-20-77, 5-16-80,
1-7-81, 4-14-81, 7-22-81, 7-24-81
FOR APRIL 10, 78, 72, 74-75
3-18-75, 6-11-75, 6-1-75
5-6-76, 8-7-76, 8-13-76, 7-10-76
11-15-76, 1-15-80, 2-4-80, 11-24-82
1-10-83

OWNERSHIPS									
PARCEL	NAME	ADDRESS	TOTAL AREA	GROSS R/W AREA	P.T.W. AREA	AREA TO BE ACQUIRED	REMAINDER LEFT	REMAINDER RIGHT	CONST. PERM. AREA
1	STATE OF MONTANA - F&G DEPT	HELENA, MONTANA, 59601		SEE SHEET 15					0.44 AC
2	C.M. ST. P&P RAILWAY			8.02 AC		8.02 AC			
3	STATE OF MONTANA	HELENA, MONTANA, 59601							
4	MAURICE P & MARY M LEAR	FAIRFIELD, MONTANA	156.80 AC	6.64 AC	0.21 AC	6.43 AC	3.67 AC	146.49 AC	1.64 AC
49	DELETED								
2B	C.M. ST. P&P RAILWAY			SEE SHEET 8					
3A	STATE OF MONTANA			0.46 AC		0.46 AC			

STATE	PROJECT NO.	SHEET NO.	TOTAL SHEETS
MONTANA	F-65(9)	2	22

* RR R/W INCLUDED

NW⁴NW⁴ SEC. 16

STA. 683+07 BEG. R/W ACQU. LT.

NOTE
STA 682+00 TO 729+45.7
R/W PURCHASED OFF OF
PROJ. LINE

SE⁴NW⁴ SEC. 16

TOTAL AREA = 38.47 AC
GROSS TAKE = 0.18 AC
P.T.W. = 0.18 AC
NET TAKE = 0.00 AC
REM. LT. = 38.29 AC
REM. RT. = 0.00 AC

TOTAL AREA = 39.74 AC
GROSS TAKE = 1.27 AC
P.T.W. = 1.27 AC
NET TAKE = 0.00 AC
REM. LT. = 38.47 AC
REM. RT. = 0.00 AC

LOT 2 SEC. 17

684+80
UNDERGROUND TEL.
CABLE X-ING
THREE PAIR ~ 22 GA.
DEPTH ~ APPROX. 3'
THREE RIVERS TEL. CO.

TOTAL AREA = 19.14 AC
GROSS TAKE = 0.28 AC
P.T.W. = 0.28 AC
NET TAKE = 0.00 AC
REM. LT. = 18.86 AC
REM. RT. = 0.00 AC

SW⁴NW⁴ SEC. 16

PROJECTED LINE
Δ 54°27'55" LT.
Δ c 41'57'55"
Dc 5°00'
Ls 250.0'
Ts 715.87'
Rc 839.31'
Pc 1146.0'
S 0.08'

STK LINE
Δ -33°46'30" LT.
Δ c 26°46'30"
Dc 5°00'
Ls 250.0'
Ts 715.87'
Rc 839.31'
Pc 1146.0'
S 0.08'

P.O.T. 682+00.0 BEGIN TQF-3-2()18
P.O.T. 682+00.0 ON FAP 65A(3)
STA. 682+00 BEG. R/W
ACQU. RT.

SE⁴NE⁴ SEC. 17


NW⁴SW⁴ SEC. 16

BACKSLOPE LIMITS
INCLUDE ROUNDING
CONSTRUCTION LIMITS
TOP OF CUT
TOE OF FILL
MAP TRANS. TO R/W
MAP REVISED
APPROVAL

STATE OF MONTANA
DEPARTMENT OF HIGHWAYS
LAND REQUIRED FOR RIGHT OF WAY
TETON COUNTY
SCALE 1"=100' MAP COMPLETED

OWNERSHIPS									
PARCEL	NAME	ADDRESS	TOTAL AREA	GROSS R/W AREA	P.T.W. AREA	AREA TO BE ACQUIRED	REMAINDER		CONST. PERM. CONST. EASE AREA
							LEFT	RIGHT	
3	STATE OF MONTANA	HELENA, MONTANA 59601		8.02 AC		8.02 AC			
4	MAURICE P & MARY M. LEAR	FAIRFIELD, MONTANA	156.80 AC	6.64 AC	0.21 AC	6.43 AC	3.67 AC	146.49 AC	1.64 AC
5	JOHN P & CAROLYN B. NELSON								
6	MAURICE P & MARY M. LEAR	FAIRFIELD, MONTANA	736.90 AC	7.62 AC		7.62 AC	215.09 AC	13.65 AC	0.36 AC
2	MT. ST. P&P RAILWAY	FAIRFIELD, MONTANA	77.00 AC	3.07 AC	0.10 AC	2.97 AC	2.53 AC	71.40 AC	
2B	MT. ST. P&P RAILWAY			SEE SHEET 15					
				SEE SHEET 8					

STATE	PROJECT NUMBER	SHEET NO.	TOTAL SHEETS
MONTANA	F-65 (9)	3	22

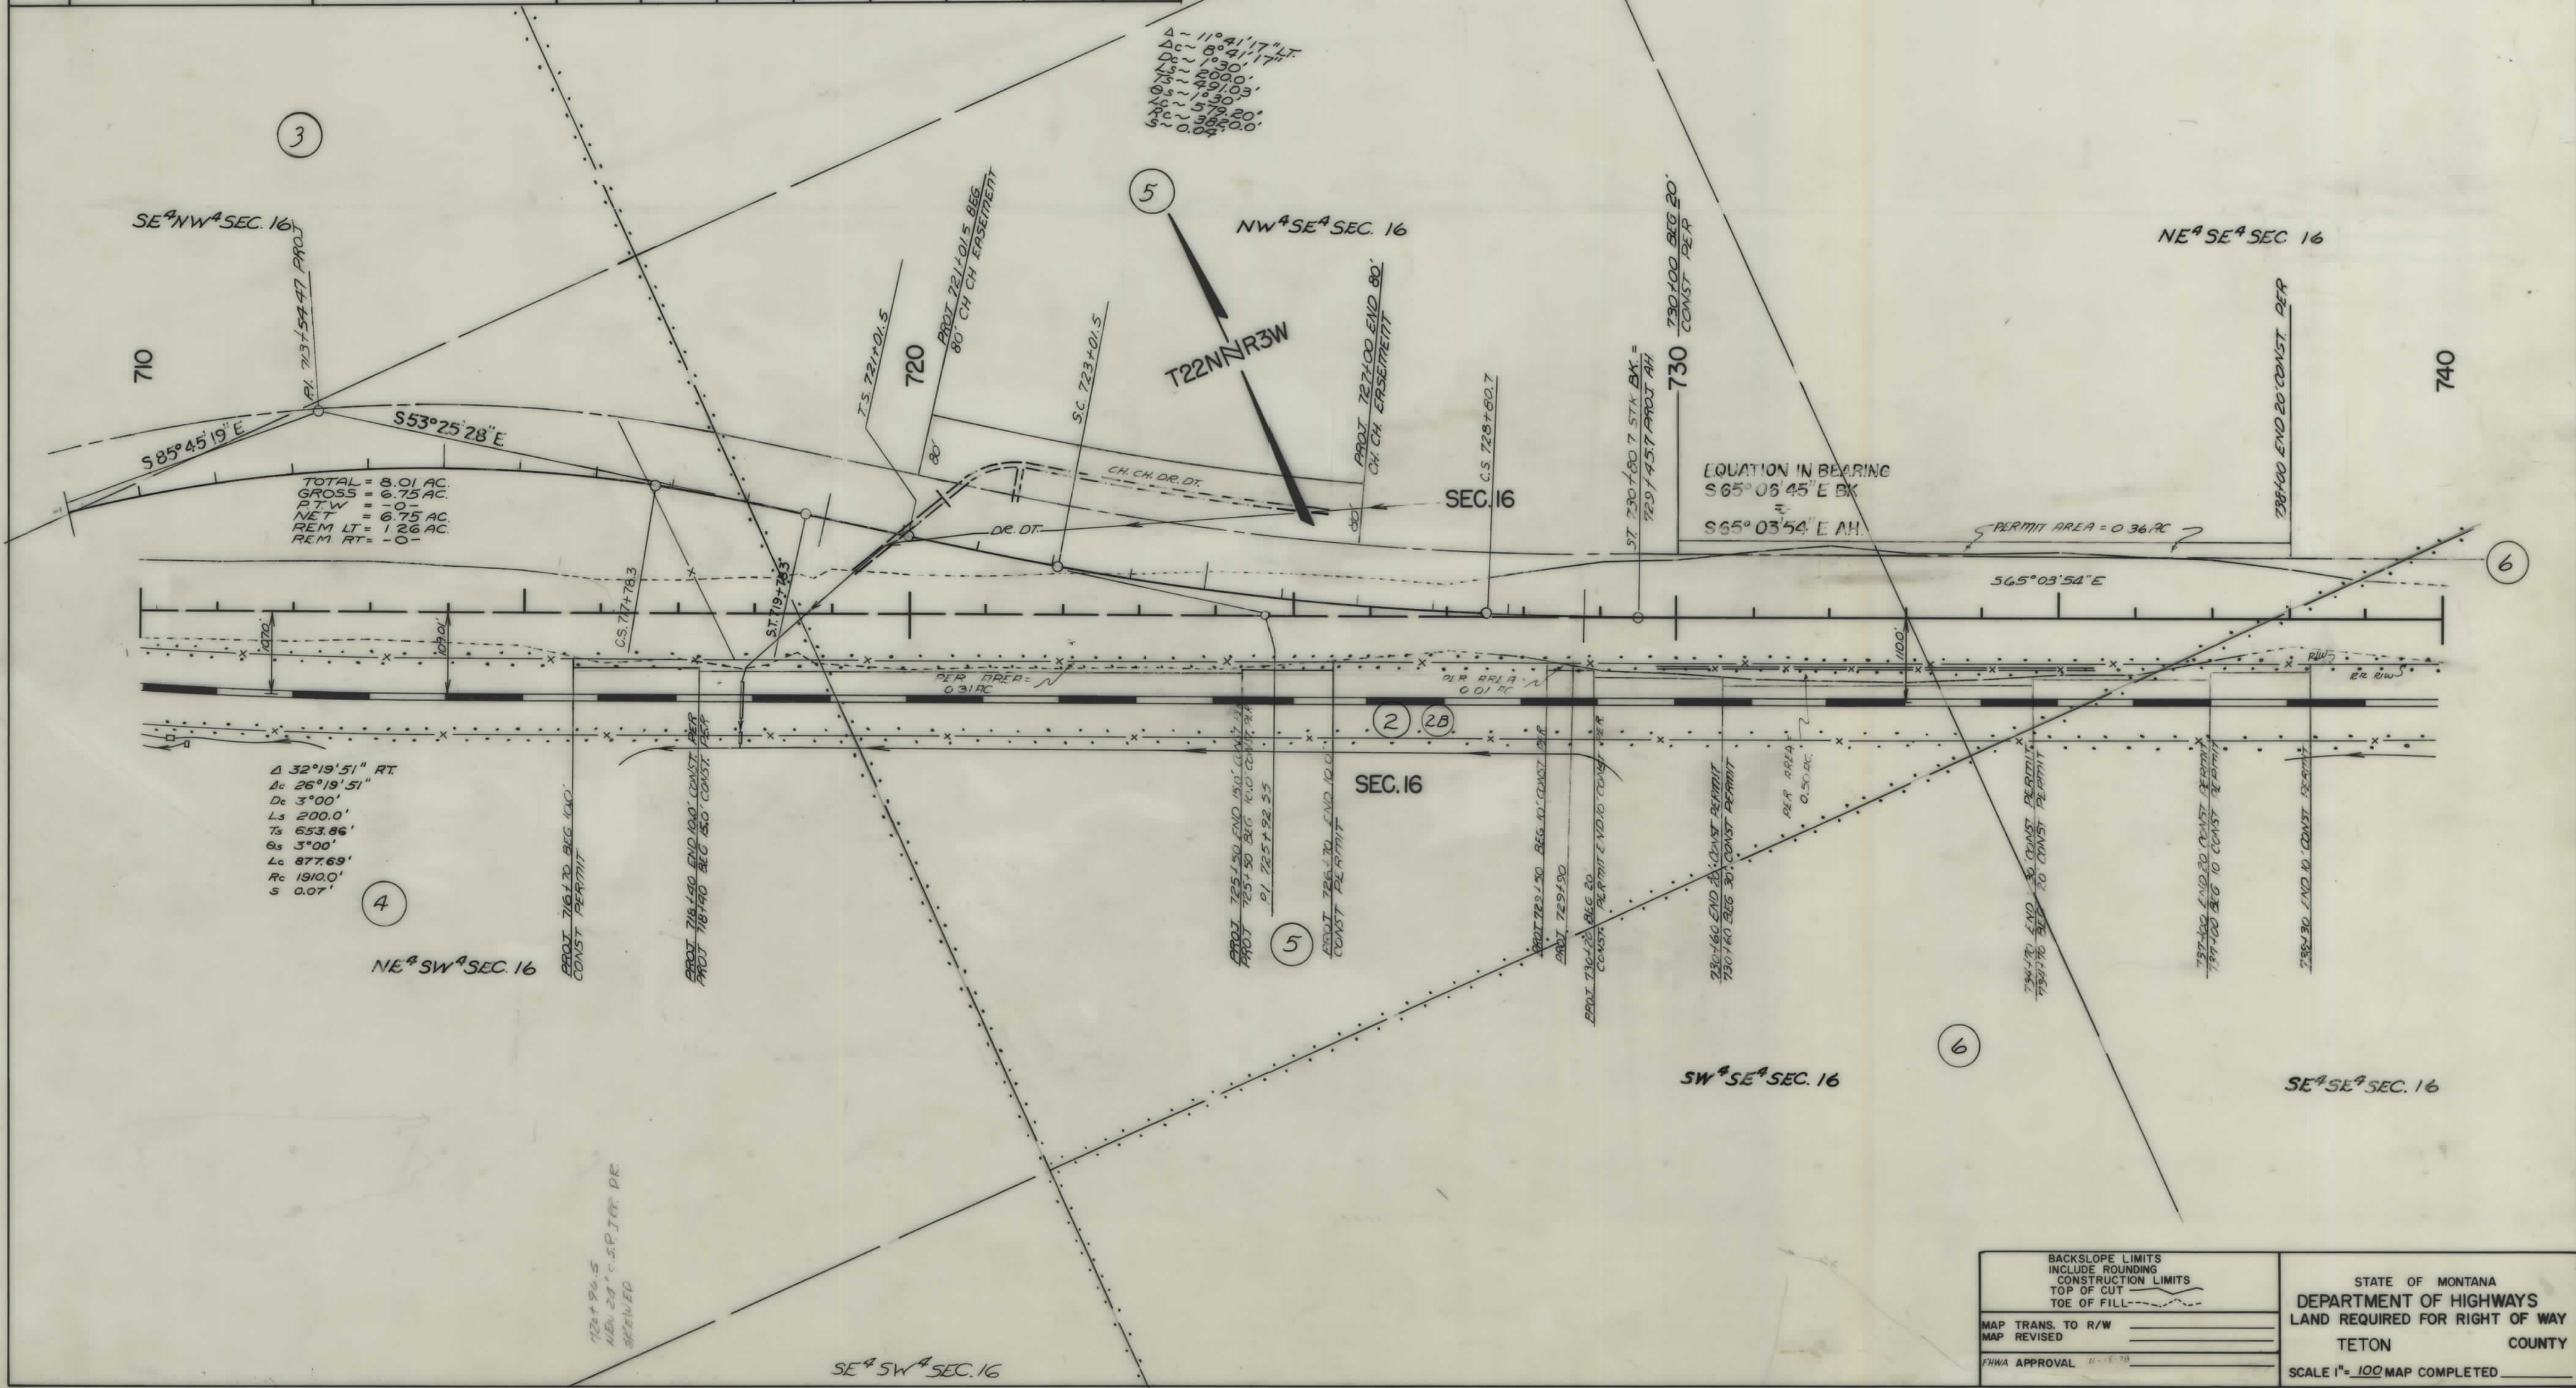


BACKSLOPE LIMITS INCLUDE ROUNDING CONSTRUCTION LIMITS TOP OF CUT TOE OF FILL		STATE OF MONTANA DEPARTMENT OF HIGHWAYS LAND REQUIRED FOR RIGHT OF WAY TETON COUNTY	
MAP TRANS. TO R/W MAP REVISED		SCALE 1" = 100' MAP COMPLETED	
FHWA APPROVAL		F-3-2(1)18 Fairfield & W	

OWNERSHIPS									
PARCEL	NAME	ADDRESS	TOTAL AREA	GROSS R/W AREA	P.T.W. AREA	AREA TO BE ACQUIRED	REMAINDER		CONST. PERMIT AREA
							LEFT	RIGHT	
6	MAURICE P. & MARY M. LEAG	FAIRFIELD, MONTANA	77.00 AC.	3.07 AC.	0.10 AC.	2.97 AC.	2.53 AC.	71.40 AC.	
7	LESLIE S. JOHNSON	FORT SHAUN, MONT.	156.80"	7.90"	0.90"	7.00"	136.22"	13.58"	
8	FLOYD J. & BETTY V. ZANTO	SHOCKLIN, MONT.							
28	% DALE PADDOCK	FAIRFIELD, MONT. 59436	193.62"	23.71"	1.40"	22.31"	169.91"		
28	C.M. ST. P. & R. RAILWAY			SEE SHEET 8					

FED. ROAD DIST. NO.	STATE OF	FED. AID PROJECT NUMBERS		STATE NO.	SHEET NO.	TOTAL SHEETS
		CONST. NO.	R/W NO.			
8	MONTANA		F-65(9)	4065-09	4	22


NOTE:
AREA BETWEEN SOLID LINE AND R/W LINE TO BE TRANSFERRED TO LESLIE S. JOHNSON BY A GOVERNOR'S DEED.

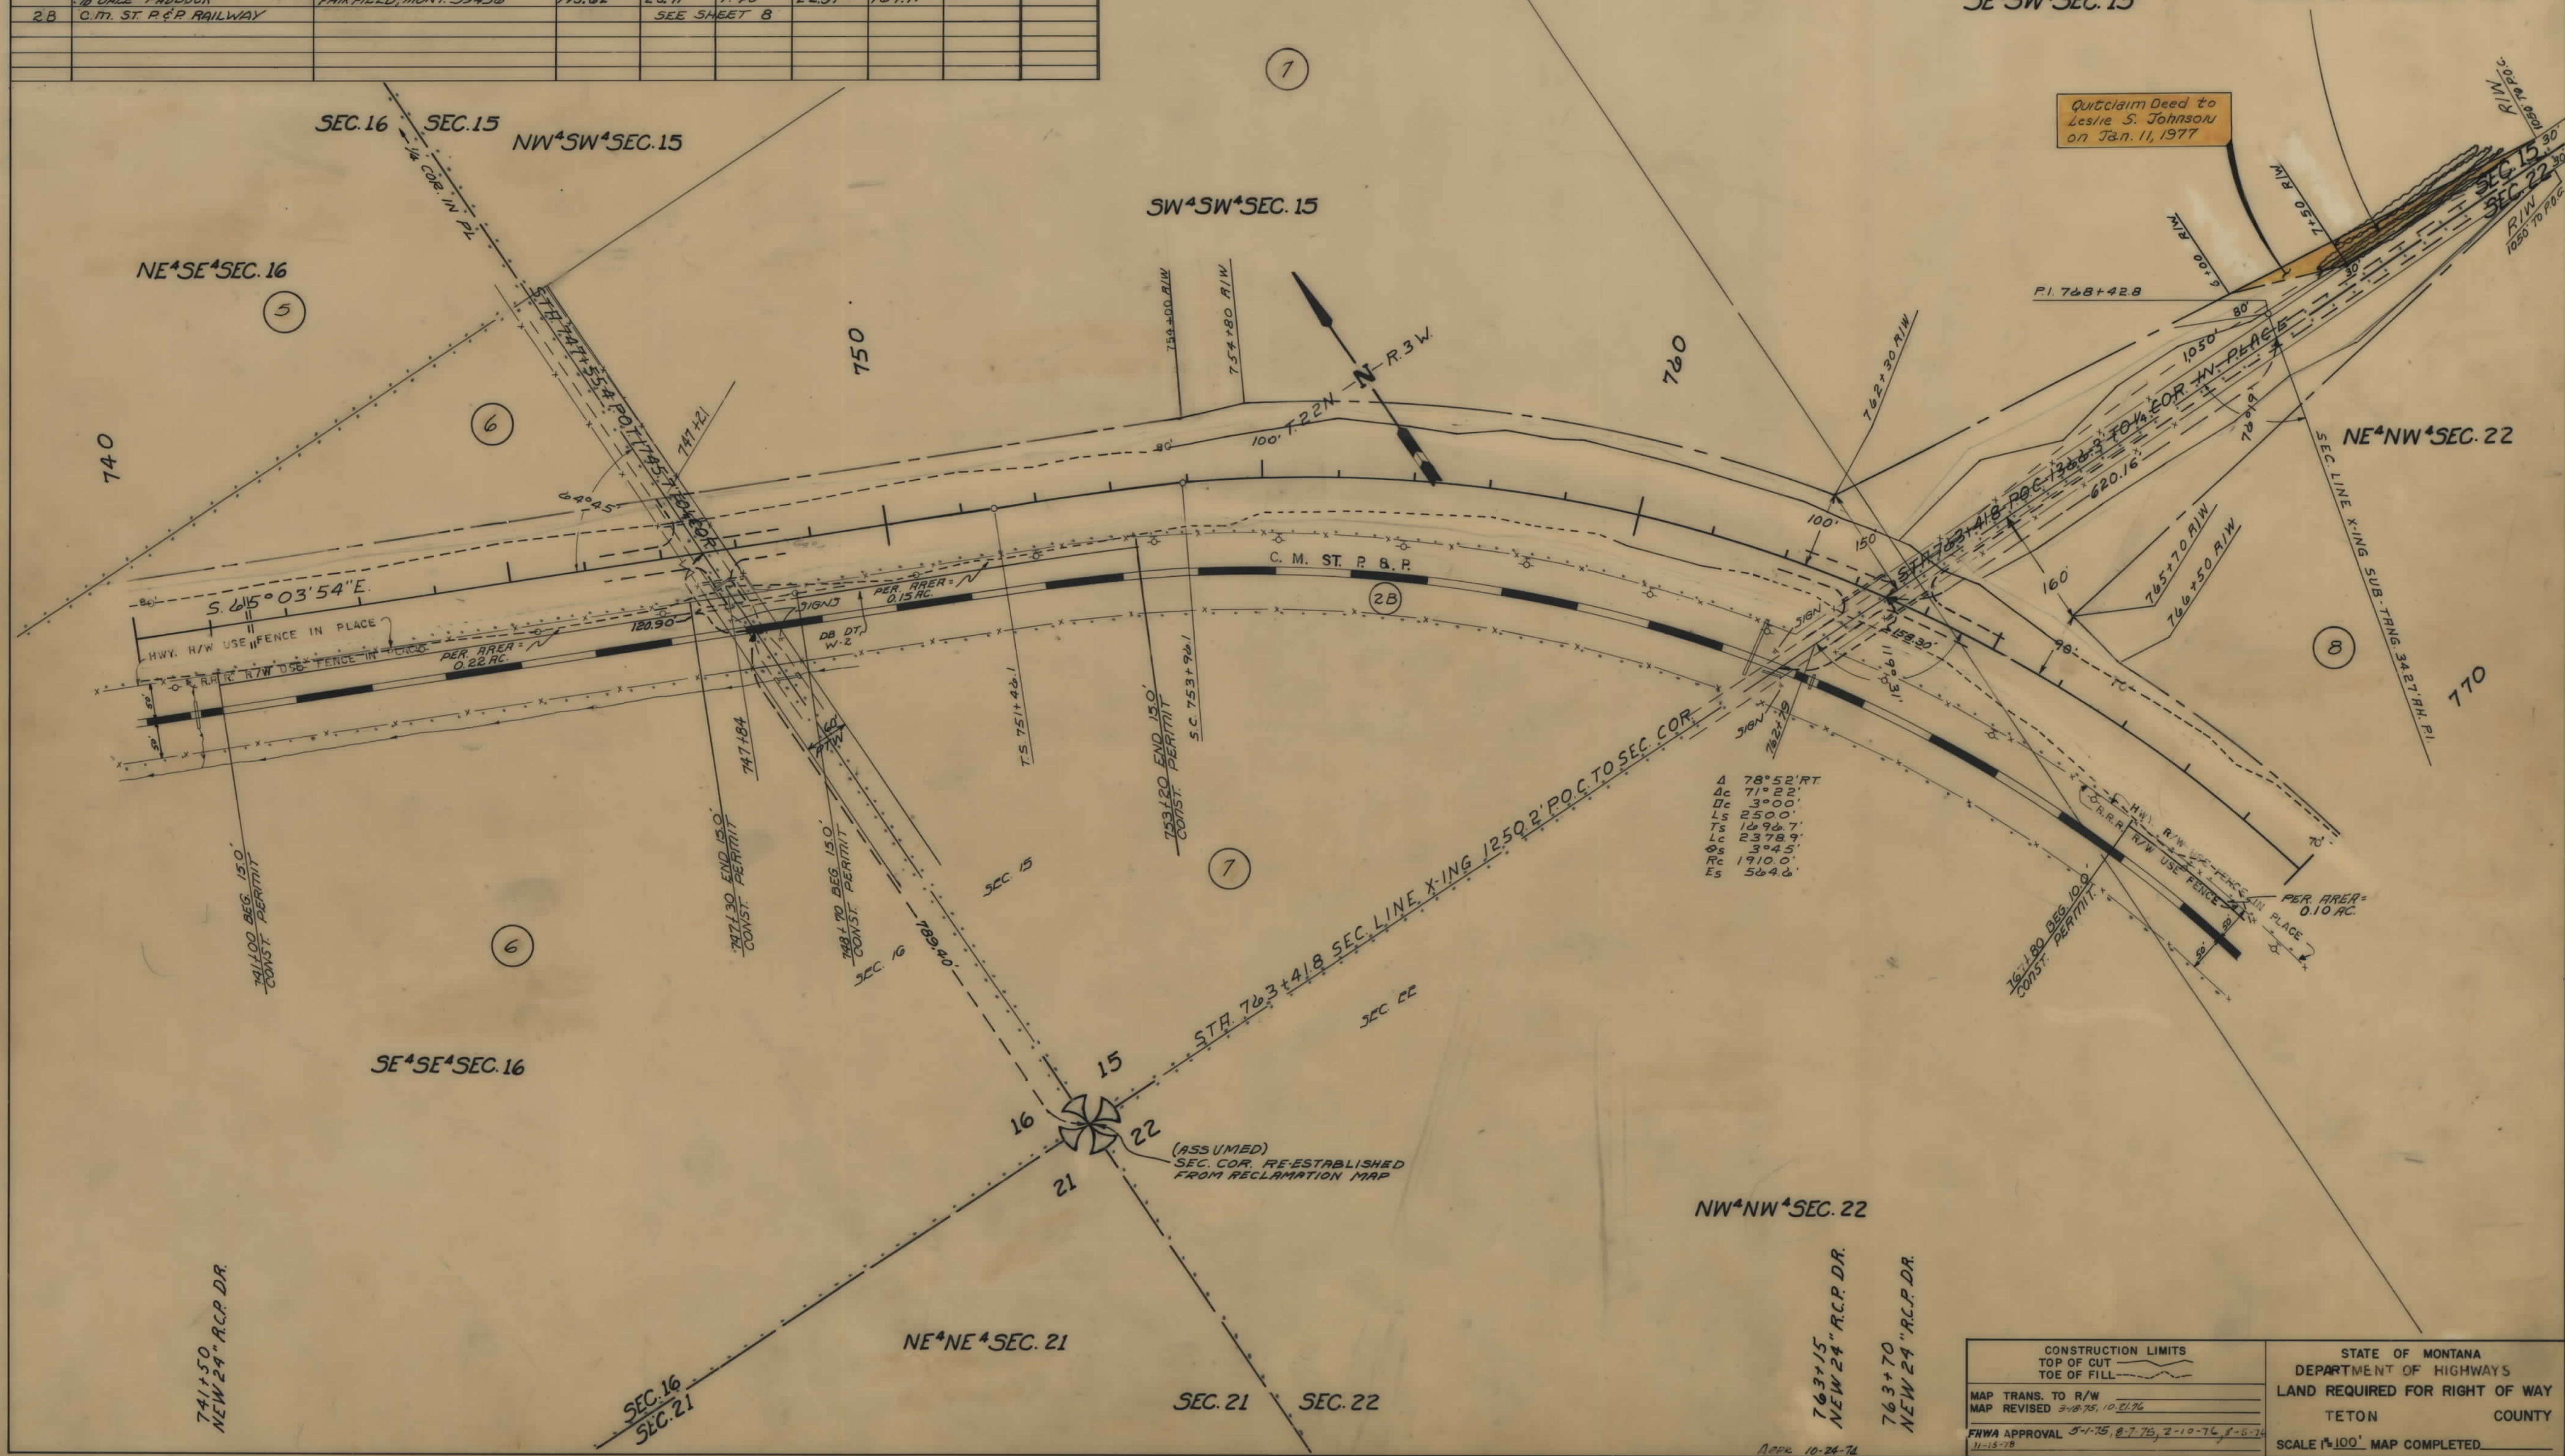

CONSTRUCTION LIMITS TOP OF CUT TOE OF FILL		STATE OF MONTANA DEPARTMENT OF HIGHWAYS LAND REQUIRED FOR RIGHT OF WAY TETON COUNTY	
MAP TRANS. TO R/W MAP REVISED 3-18-75, 10-21-76		SCALE 1"=100' MAP COMPLETED	
FHWA APPROVAL 5-1-75, 8-7-75, 2-10-76, 8-5-76 11-15-78			

OWNERSHIPS									
PARCEL	NAME	ADDRESS	TOTAL AREA	GROSS R/W AREA	P.T.W. AREA	AREA TO BE ACQUIRED	REMAINDER		CONST. PERMIT AREA
							LEFT	RIGHT	CONST. EASE. AREA
2	C.M. ST. P. & P. RAILWAY			SEE SHEET 15					
8	FLOYD J. & BETTY V. ZANTO - 3/4 DALE PRODDOCK	SHANKIN MONT. FAIRFIELD, MONTANA 59436	193.62 AC.	23.71 AC.	1.40 AC.	22.31 AC.	169.91 AC.		
9	CITY OF FAIRFIELD 1/2 & TETON COUNTY 1/2	FAIRFIELD, MONTANA 59436	57.50	3.21		3.21	5+29		3.04 "
47	THOMAS & DOUG SMITH	FAIRFIELD, MONTANA 59436	FOR ADJUSTMENT OF PRIVATELY OWNED WATER LINE.						
91	U.S.A.		45.00	8.41 AC.	4.20 AC.	4.21 AC.	36.59 AC.		
2A	C.M. ST. P. & P. RAILWAY			3.05 AC.		3.05 AC.			
2B	C.M. ST. P. & P. RAILWAY			SEE SHEET 8					


FED. ROAD DIST. NO.	STATE OF	FED. AID PROJECT NUMBERS	STATE NO.	SHEET NO.	TOTAL SHEETS
8	MONTANA	CONST. NO. R/W NO. F-65 (9)	4065-09	6	22

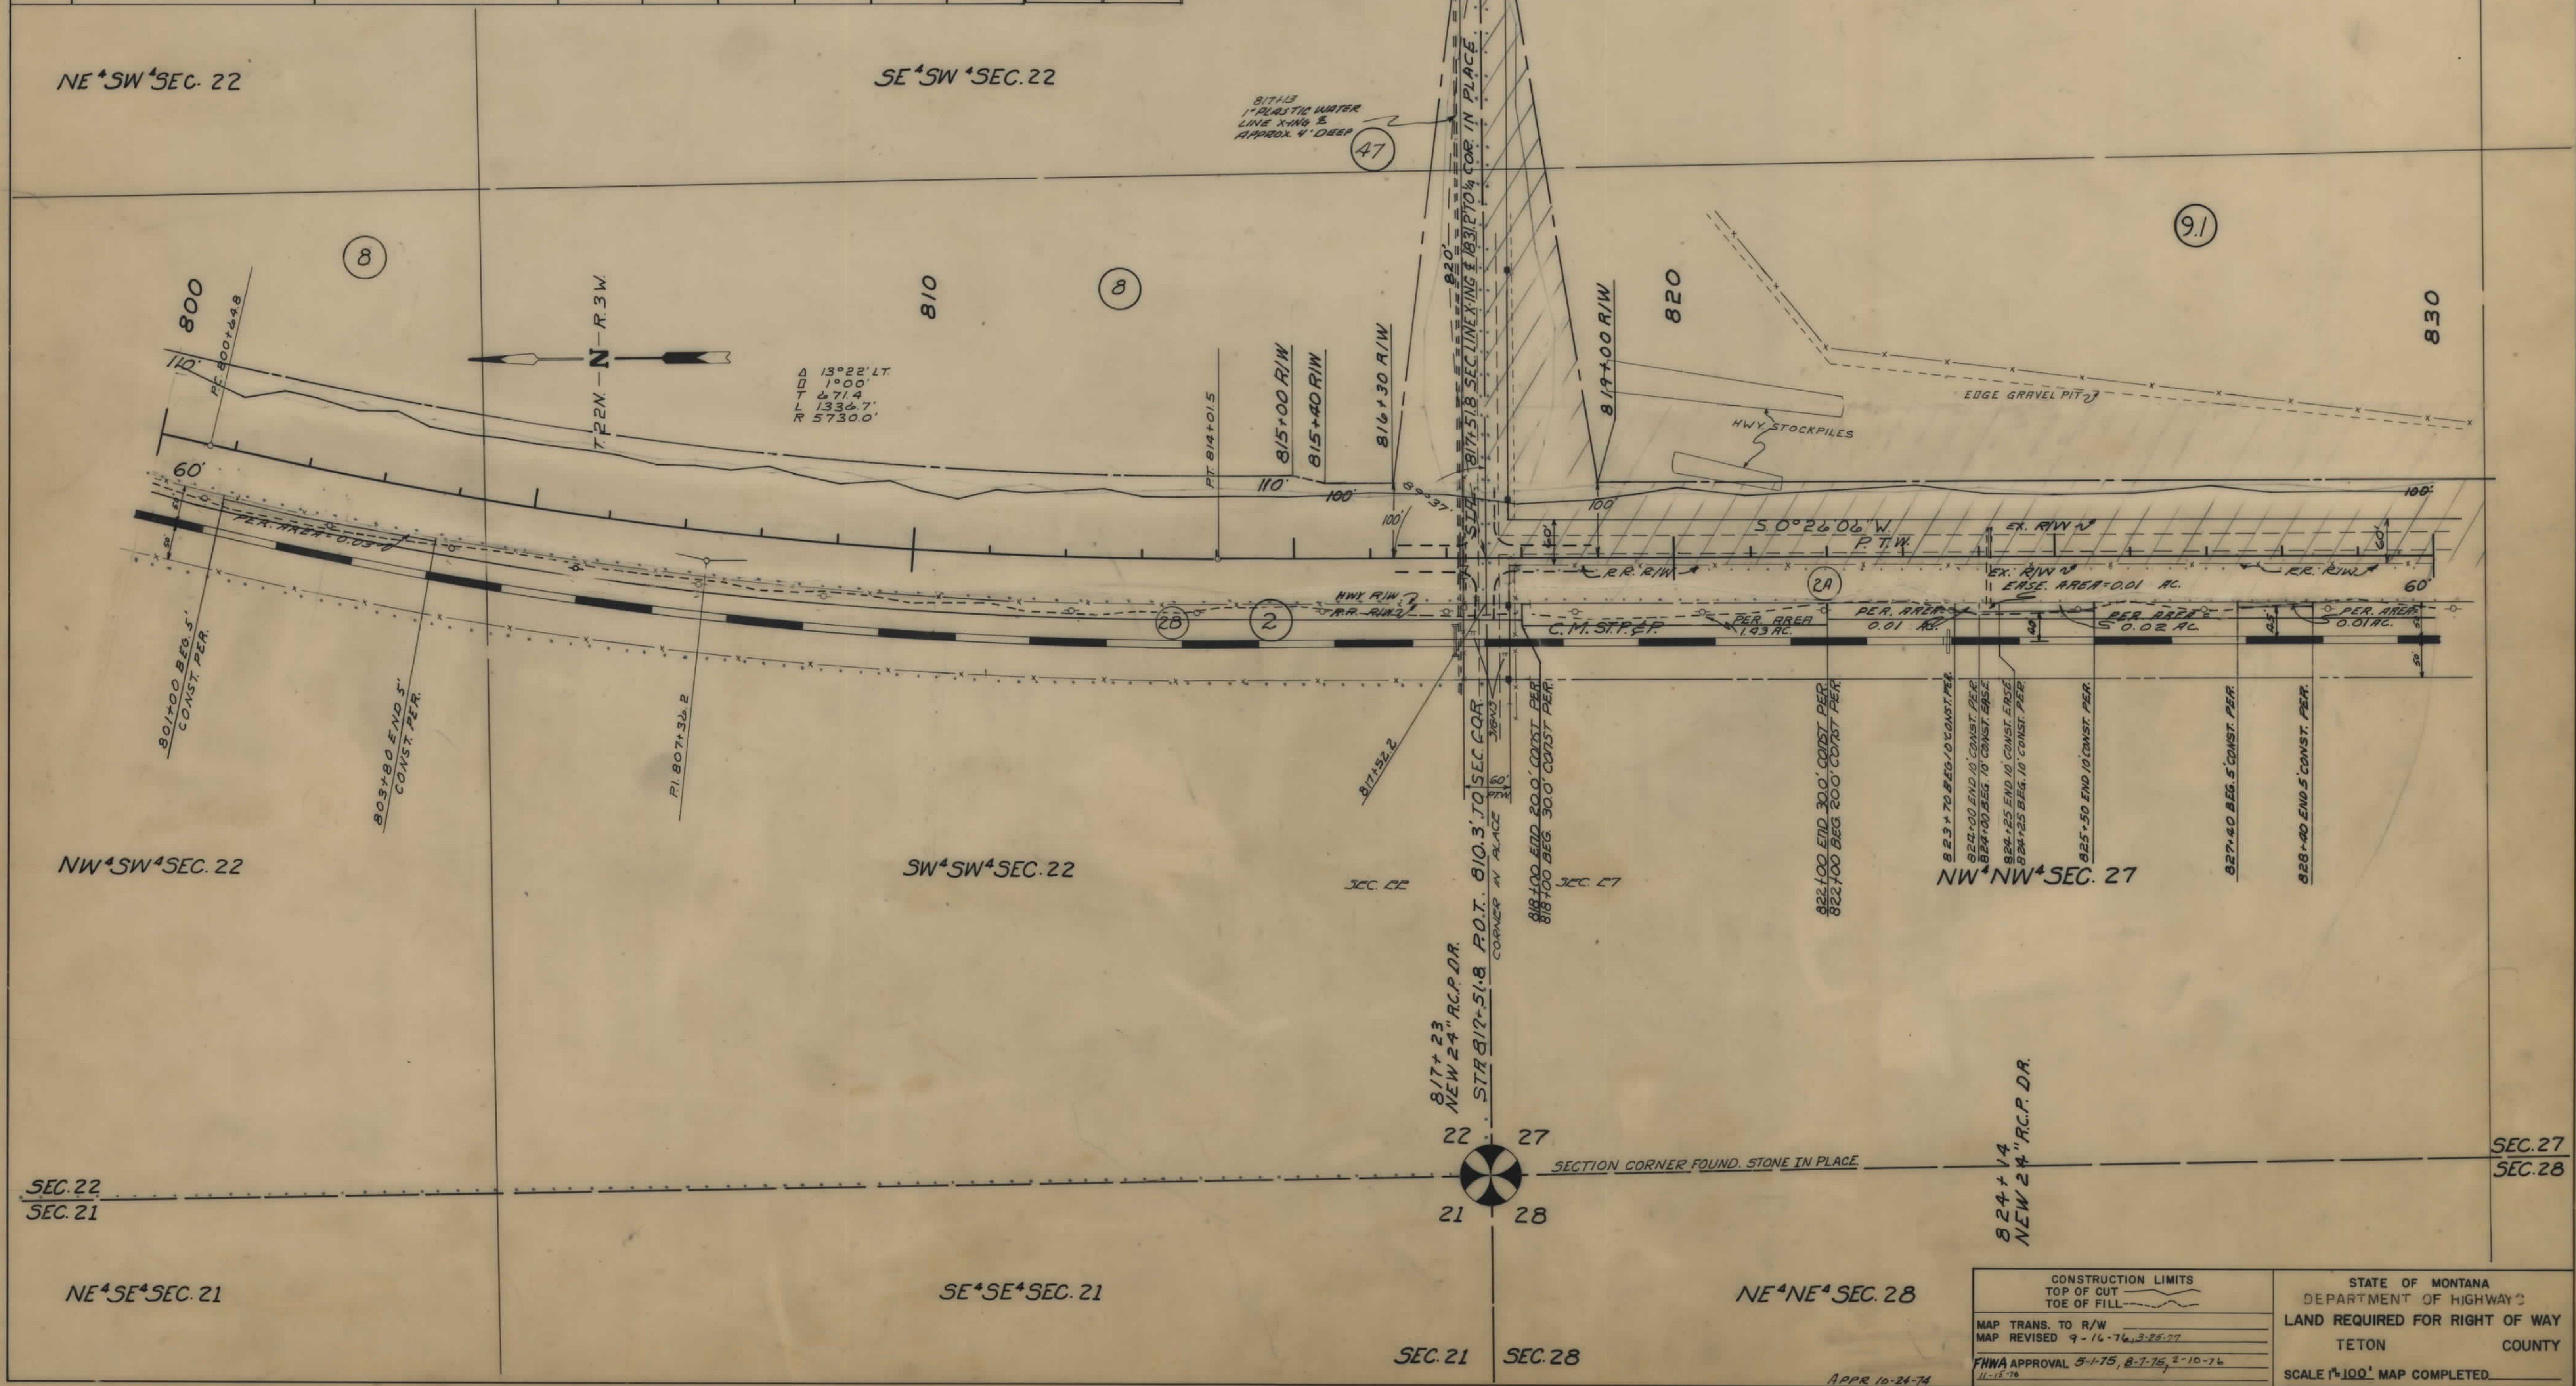

CONSTRUCTION LIMITS TOP OF CUT TOE OF FILL	STATE OF MONTANA DEPARTMENT OF HIGHWAY 2 LAND REQUIRED FOR RIGHT OF WAY TETON COUNTY SCALE 1"=100' MAP COMPLETED
MAP TRANS. TO R/W MAP REVISED 9-16-76, 3-26-77 FHWA APPROVAL 5-1-75, 8-7-75, 2-10-76 11-15-76	

OWNERSHIPS									
PARCEL	NAME	ADDRESS	TOTAL AREA	GROSS R/W AREA	P.T.W. AREA	AREA TO BE ACQUIRED	REMAINDER		CONST. PERMIT AREA
2	C.M. ST. P. & P. RAILWAY					SEE SHEET 15	LEFT	RIGHT	
9	CITY OF FAIRFIELD 1/2 & TETON COUNTY 1/2	FAIRFIELD, MONTANA 59436							
29	FERN SOPER	CHOTEAU, MONTANA 59422	57.50 AC.	3.21 AC.	5.91 "	3.21 AC.	5.29 AC.		3.04 AC.
9.1	U.S.A.	FAIRFIELD, MONTANA, 59436	45.00 "	8.41 AC.	4.20 "	4.21 "	36.59 AC.		
2A	C.M. ST. P. & P. RAILWAY			3.05 AC.		3.05 AC.			
2B	C.M. ST. P. & P. RAILWAY			SEE SHEET 8					

FED. ROAD DIST. NO.	STATE OF	FED. AID PROJECT NUMBERS	STATE NO.	SHEET NO.	TOTAL SHEETS
8	MONTANA	CONST. NO. R/W NO. F-65 (9)	4065-09	7	22

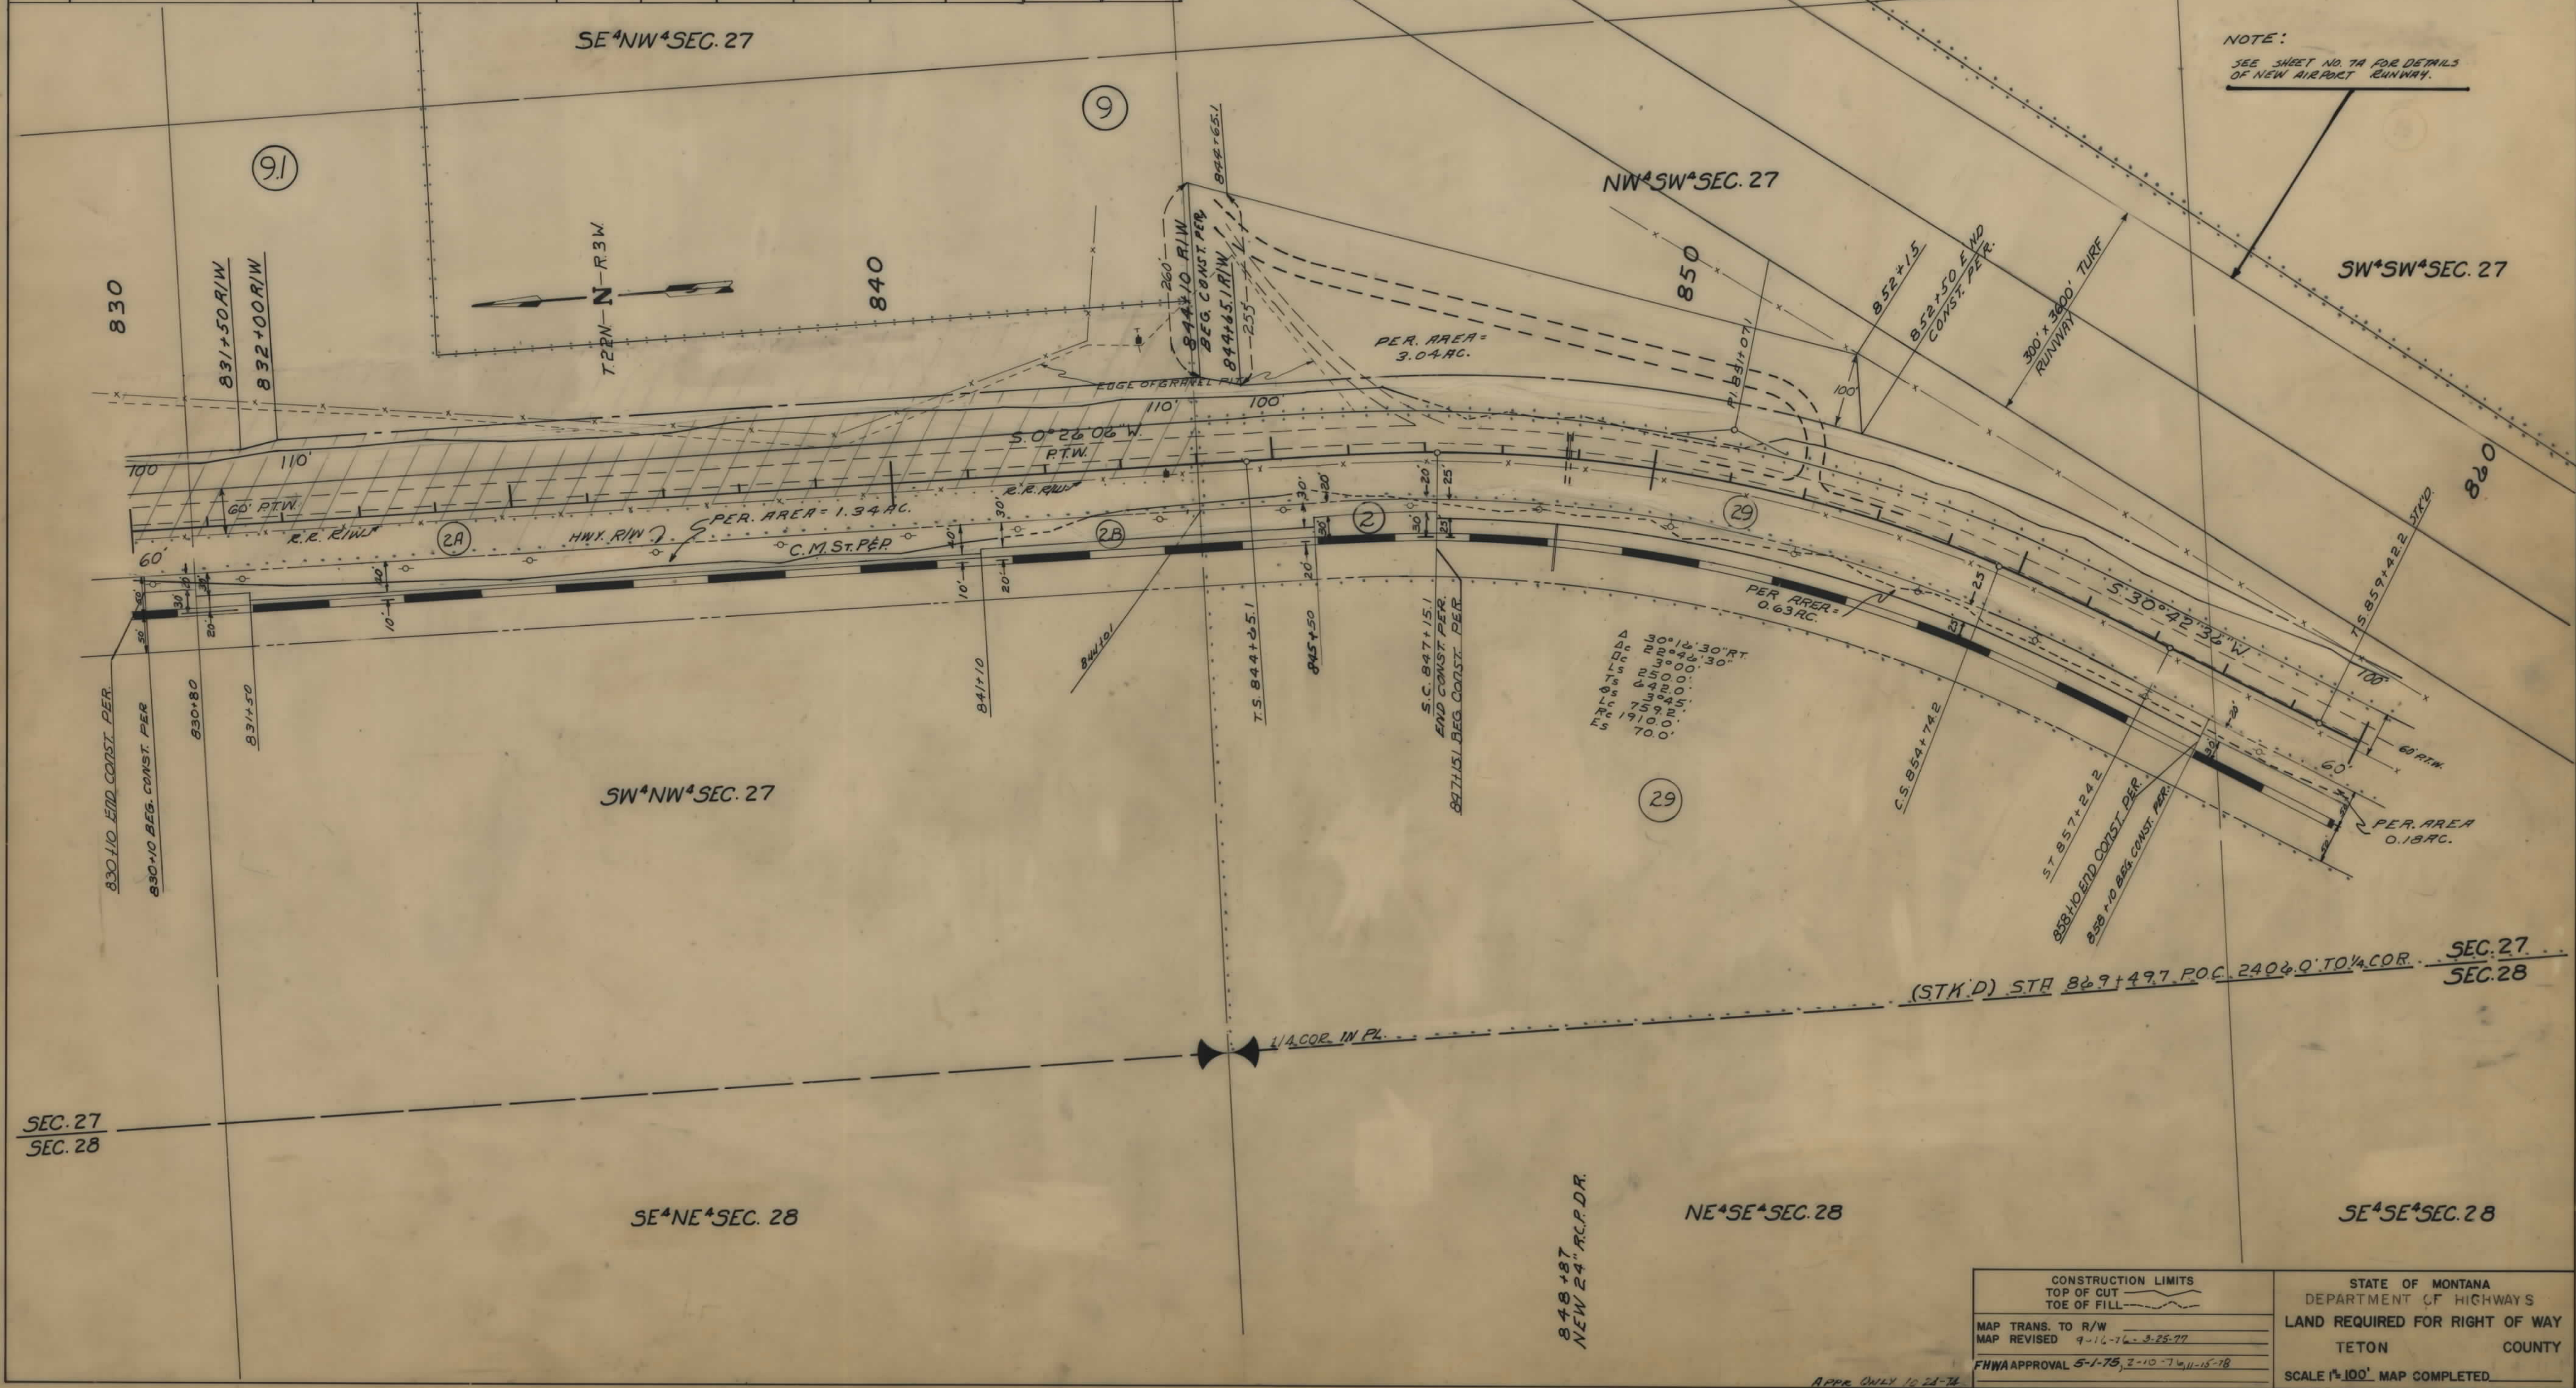


CONSTRUCTION LIMITS TOP OF CUT TOE OF FILL	STATE OF MONTANA DEPARTMENT OF HIGHWAYS LAND REQUIRED FOR RIGHT OF WAY TETON COUNTY SCALE 1"=100' MAP COMPLETED
MAP TRANS. TO R/W MAP REVISED 9-16-76 3-25-77 FHWA APPROVAL 5-1-75, 2-10-76, 11-15-78	

OWNERSHIPS									
PARCEL	NAME	ADDRESS	TOTAL AREA	GROSS R/W AREA	P.T.W. AREA	AREA TO BE ACQUIRED	REMAINDER		CONST. PERM. CONST. EASE AREA
2	C.M. ST. P&R RAILWAY		SEE	SHEET 15					
10	HENRY A. ERICKSON	FAIRFIELD, MONTANA	3.65 AC.	1.04 AC.	0.40 AC.	0.64 AC.		2.61 AC.	
29	FEEN SOPER	"		5.91 AC.	3.46 AC.	2.45 AC.			
48	FEEN SOPER & JEAN MCINERNEY	"		4.71 AC.		4.71 AC.			
9	CITY OF FAIRFIELD 1/4 & TETON COUNTY 1/2	FAIRFIELD, MONTANA 59436 CHOTEAU, MONTANA, 59422	57.50 AC.	3.21 AC.		3.21 AC.	54.29 AC.		3.04 AC.


STATE OF MONTANA	FED. AID PROJECT NUMBERS		STATE NO.	SHEET NO.	TOTAL SHEETS
	CONST. NO.	R/W NO.			
		F-65 (9)	4065-09	7A	22

* TO BE SECURED IN THE NAME OF CITY OF FAIRFIELD 1/4 AND TETON COUNTY 1/2.
 ⊕ CONSTRUCTION PERMIT FOR AIRPORT RUNWAY BY WRITTEN AGREEMENT.

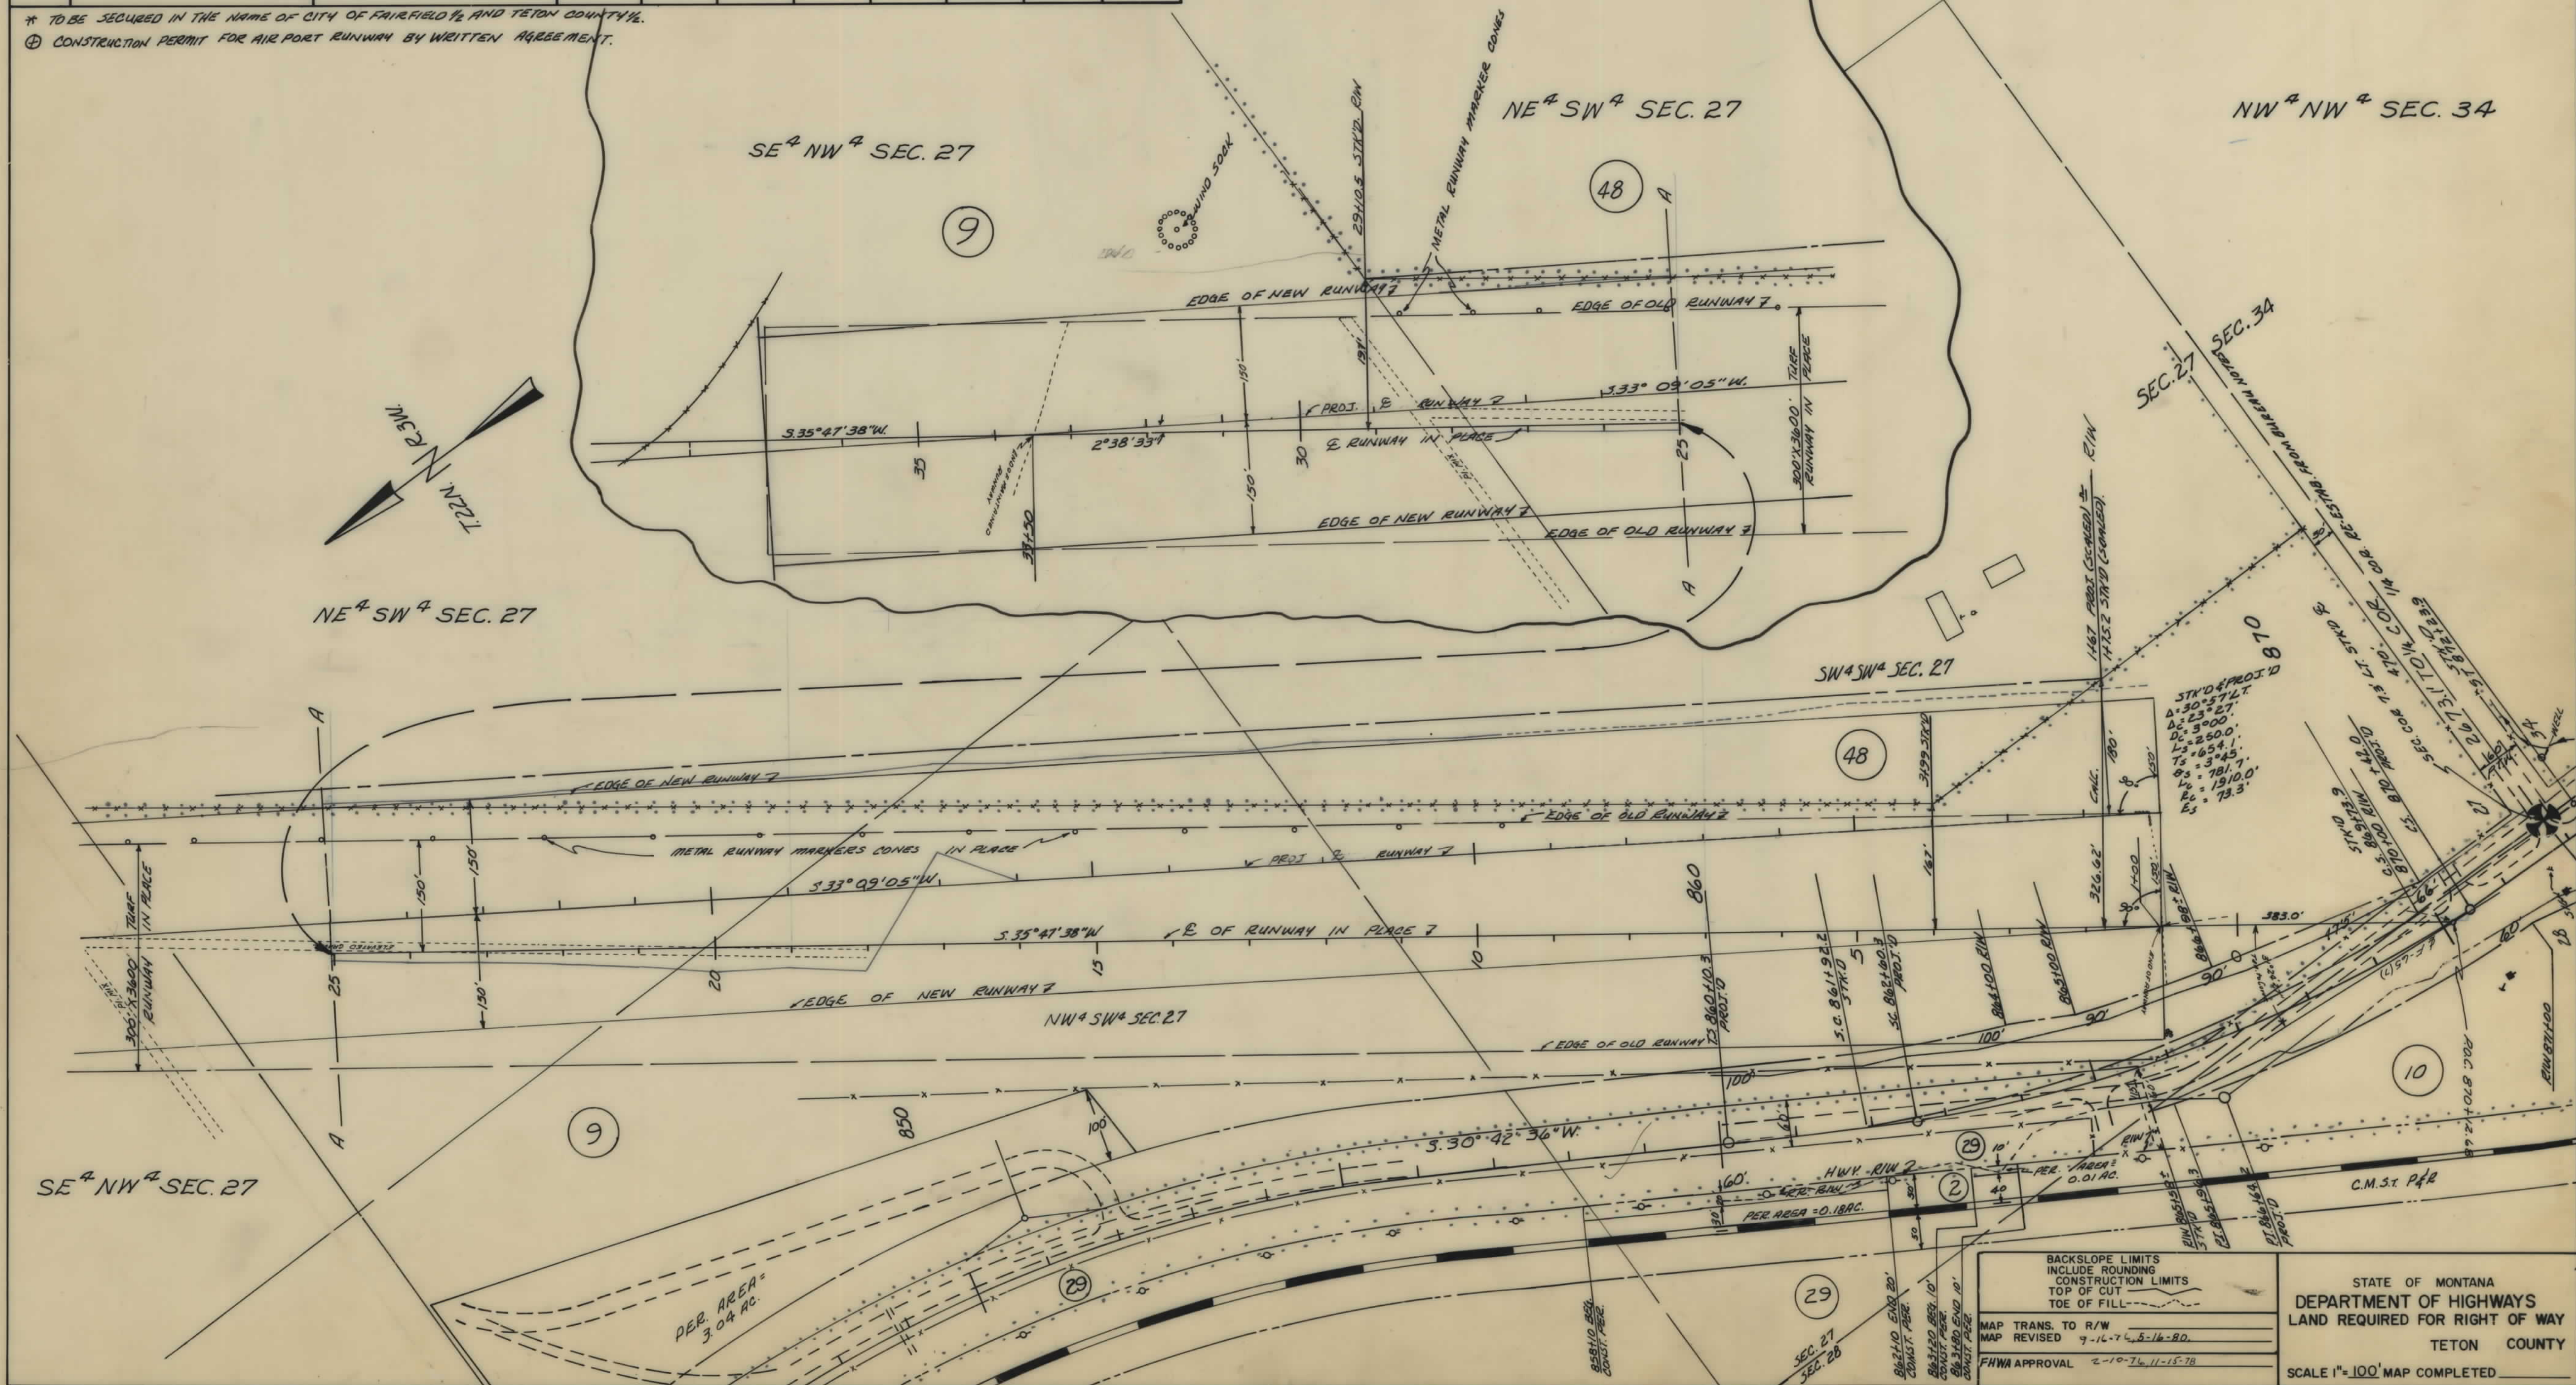

OWNERSHIPS									
PARCEL	NAME	ADDRESS	TOTAL AREA	GROSS R/W AREA	P.T.W. AREA	AREA TO BE ACQUIRED	REMAINDER		CONST. PERMIT AREA
							LEFT	RIGHT	
2	CM ST P & P RAILWAY			SEE	3 SHEET	15			
9	CITY OF FAIRFIELD 1/4 4	FAIRFIELD, MONTANA 59436							
10	TETON COUNTY 1/4	CHOTEAU, MONTANA 59422	57.50 AC	3.21 AC		3.21 AC	54.29 AC		3.04 "
11	HENRY A. ERICKSON	FAIRFIELD, MONT. 59436	3.65 "	1.04 "	0.40 AC	0.64 "		2.61 AC	
12	U.S. OF A.			5.65 "	1.10 "	3.75 "			
12	THOMAS H. & MARY M. BOGDEN	FAIRFIELD, MONTANA	69.88 "	1.43 "	1.28 "	0.15 "	68.45 "		0.34 " B
29	ERN SOPER	FAIRFIELD, MONTANA 59436		5.91 "	3.96 "	2.95 "			
11.1	EISENMAN SEED CO.	"	3.13 "	0.59 "		0.59 "	2.54 "		
11.2	SUN RIVER ELECTRIC CO-OP	"	1.34 "	0.24 "		0.24 "	1.10 "		
11.3	MONT. DEPT. OF HIGHWAYS	HELENA, MONT.	3.94 "	0.56 "		0.56 "	3.38 "		
2 B	CM ST P & P RAILWAY			1.42 "		1.42 "			3.60

* THESE AREAS ARE INCLUDED IN PARCEL 11.
 * TO BE SECURED IN THE NAME OF - U.S. BUREAU OF RECLAMATION

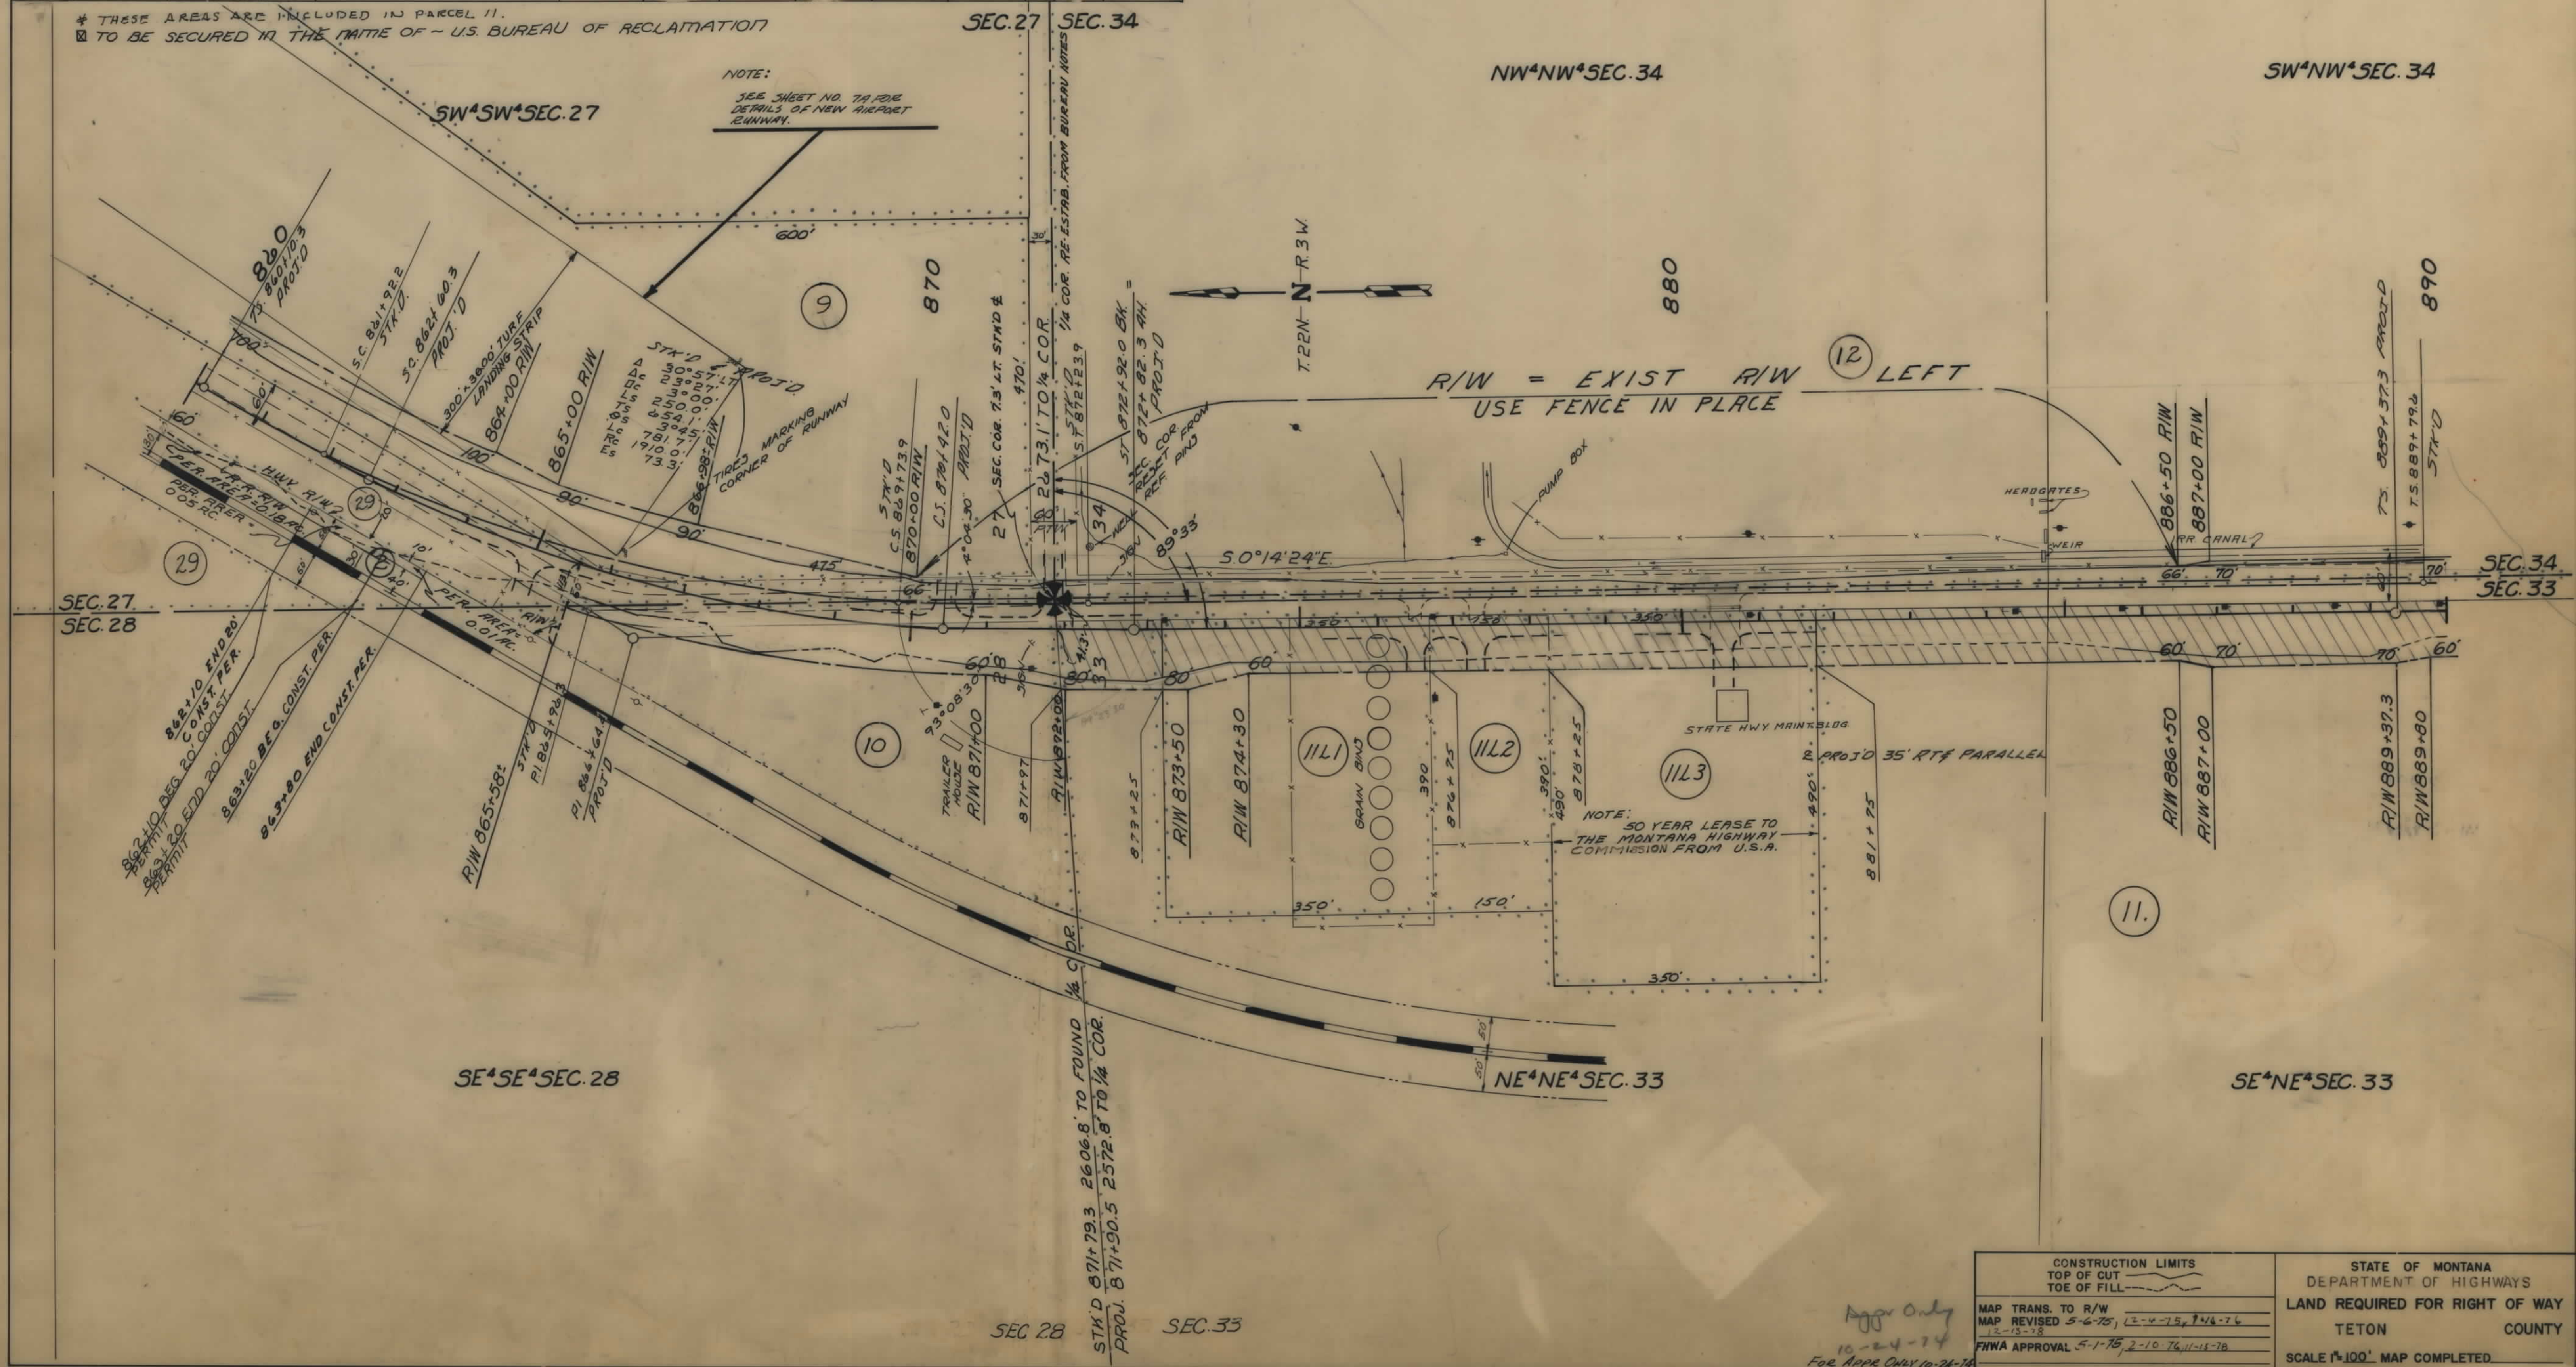


FED. ROAD DIST. NO.	STATE OF MONTANA	FED. AID PROJECT NUMBERS	STATE NO.	SHEET NO.	TOTAL SHEETS
8	MONTANA	CONST. NO. F-65 (9)	4065-09	8	22

CONSTRUCTION LIMITS TOP OF CUT TOE OF FILL	STATE OF MONTANA DEPARTMENT OF HIGHWAYS LAND REQUIRED FOR RIGHT OF WAY TETON COUNTY SCALE 1"=100'. MAP COMPLETED
MAP TRANS. TO R/W MAP REVISED 5-6-75, 12-4-75, 1-14-76 12-13-78 FHWA APPROVAL 5-1-75, 2-10-76, 11-15-78	

OWNERSHIPS									
PARCEL	NAME	ADDRESS	TOTAL AREA	GROSS R/W AREA	P.T.W. AREA	AREA TO BE ACQUIRED	REMAINDER		CONST. PERMIT AREA
2	C.M. STRIP RAILWAY			SEE SHEET 15			LEFT	RIGHT	CONST. EASE AREA
11	U.S. OF A			5.65 AC	1.70 AC	3.75 AC			
12	THOMAS H. & MARY M. BORDEN	FAIRFIELD, MONTANA	6.98 AC	1.43 "	1.28 "	0.15 "	68.45 AC		0.34 AC
13	JOSEPH R. BULIK	FAIRFIELD, MONT.	6.00 "	1.03 "	0.20 "	0.83 "	4.97 "		0.58 "
15	WILMA GEMER & WARD GEMER		1.63 "	1.51 "	0.08 "	1.43 "		0.12 AC	0.01 AC
14	SUN RIVER RECLAMATION PROJECT	FOR NEGOTIATIONS ONLY							

TO BE SECURED IN THE NAME OF - U.S. BUREAU OF RECLAMATION

FED. ROAD DIST. NO.	STATE OF MONTANA	FED. AID PROJECT NUMBERS		STATE NO.	SHEET NO.	TOTAL SHEETS
		CONST. NO.	R/W NO.			
8			F-65 (9)	4065-09	9	22

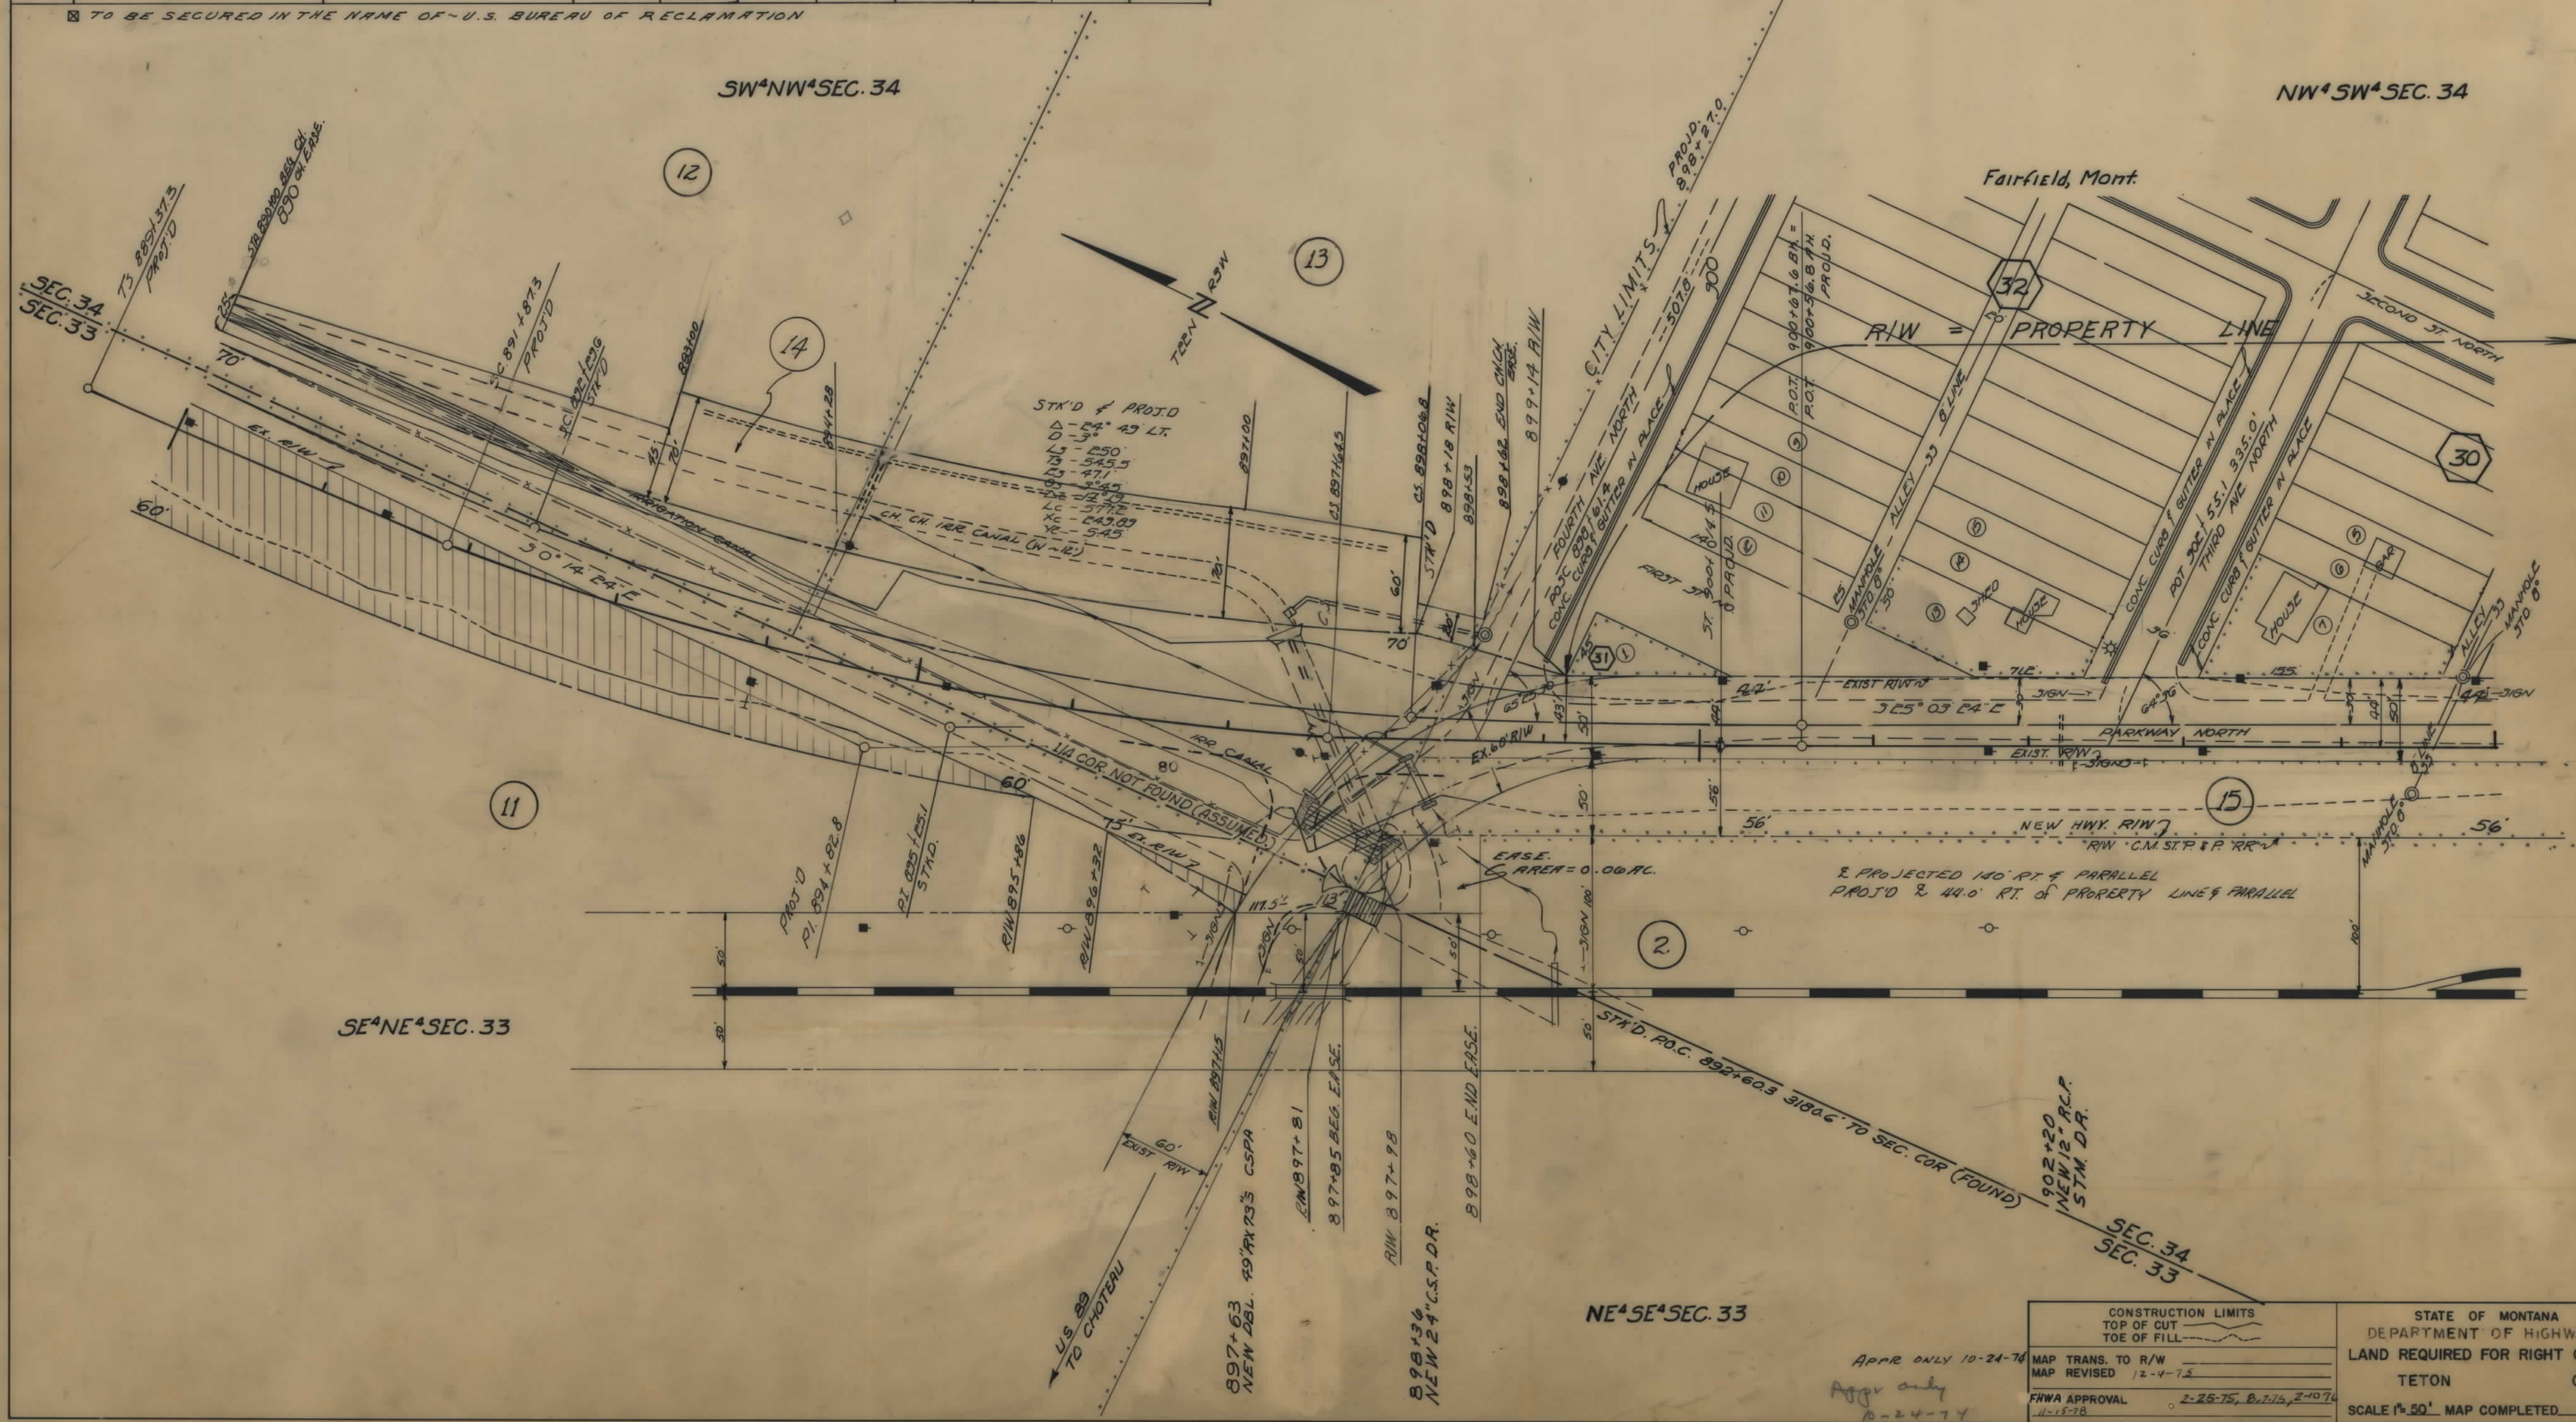

CONSTRUCTION LIMITS TOP OF CUT TOE OF FILL		STATE OF MONTANA DEPARTMENT OF HIGHWAYS LAND REQUIRED FOR RIGHT OF WAY TETON COUNTY	
MAP TRANS. TO R/W MAP REVISED 12-4-75	APPR ONLY 10-24-76 APPR ONLY 10-24-77	FHWA APPROVAL 2-25-75, 8-1-75, 2-10-76 11-15-78	SCALE 1"=50' MAP COMPLETED

OWNERSHIPS										
PARCEL	NAME	ADDRESS	TOTAL AREA	GROSS R/W AREA	P.T.W. AREA	AREA TO BE ACQUIRED	REMAINDER LEFT	REMAINDER RIGHT	CONST. PERMIT AREA	CONST. EASE AREA
2	C.M. STP & P. R.R.			SEE SHEET 15						
*2L1	CONAGRA - MONTANA INC.	BOX 2548, QT. FALLS, MONT. 59401	11,775 ⁴ FT.						902.5 ⁴ FT.	
*2L2	"	"	23,550 ⁴ FT.						706.5 ⁴ FT.	185.5 ⁴ FT.
*2L3	FARMER UNION CENTRAL EXCHANGE INC. ST. PAUL, MINN.		22,750 ⁴ FT.						588 ⁴ FT.	
*2L4	GREENFIELD IRRIG. DIST.	FAIRFIELD, MONT. 59436	18,550 ⁴ FT.						358 ⁴ FT.	399.5 ⁴ FT.
*2L5	"	"	8,950 ⁴ FT.							700 ⁴ FT.
15	WILMA GENSER	P.O. 483, SCUMPTON ORE. 97077	1.63 AC.	1.51 AC.	0.08 AC.	1.43 AC.	0.12 AC.	0.01 AC.	0.01 AC.	0.01 AC.
16	CLIFF & BOOTH HUGHES	FAIRFIELD, MONT. 59436	0.29 AC.	0.24 "		0.24 AC.	0.05 AC.			
17	CITY OF FAIRFIELD	FAIRFIELD, MONT. 59436	1.43 AC.	1.43 AC.	0.03 AC.	1.40 AC.			72.5 ⁴ FT.	132.5 ⁴ FT.
*2L6	SUN RIVER RECLAMATION PROJECT									

* INCL. IN AREAS FOR PAR. NO. 2.

FED. ROAD DIST. NO.	STATE OF MONTANA	FED. AID PROJECT NUMBERS		STATE NO.	SHEET NO.	TOTAL SHEETS
		CONST. NO.	R/W NO.			
8			F-65 (9)	4065-09	10	22


SE⁴SW⁴SEC. 34

THE WEST 1/16 LAND LINE IN SECTION 34.

NW⁴SW⁴SEC. 34

R/W = PROPERTY LINE

LEFT

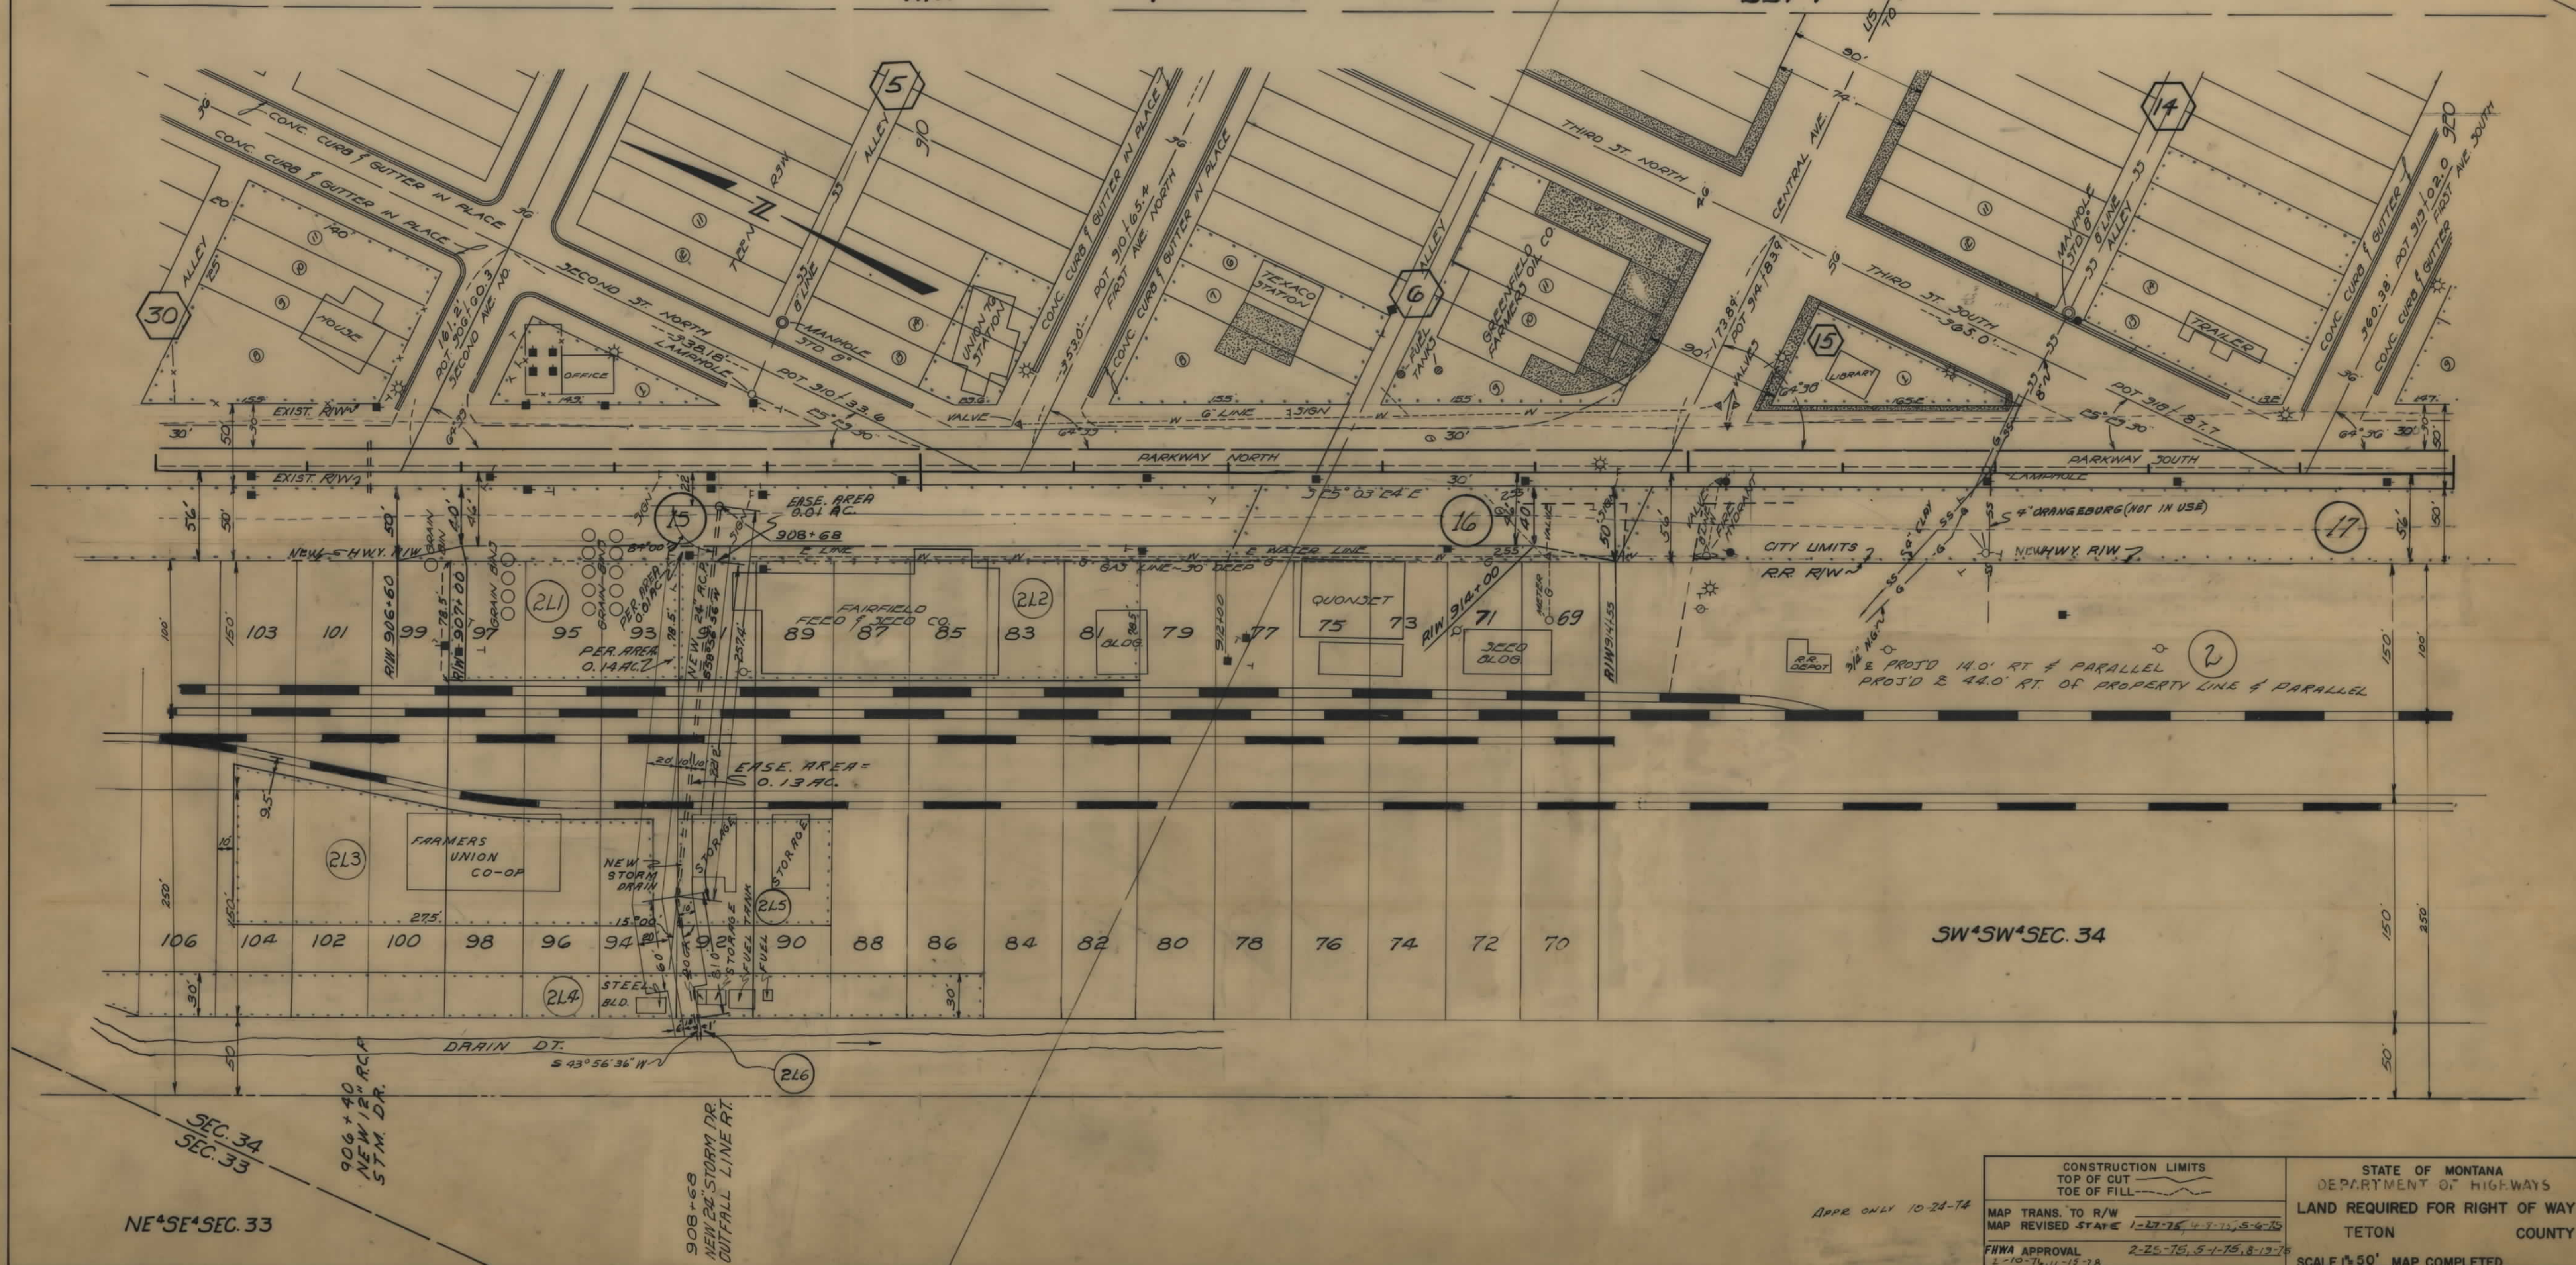

SW⁴SW⁴SEC. 34

NE⁴SE⁴SEC. 33


CONSTRUCTION LIMITS TOP OF CUT TOE OF FILL		STATE OF MONTANA DEPARTMENT OF HIGHWAYS LAND REQUIRED FOR RIGHT OF WAY TETON COUNTY	
MAP TRANS. TO R/W MAP REVISED STATE 1-27-78, 4-7-78, 5-9-78		SCALE 1"=50' MAP COMPLETED	
FHWA APPROVAL 1-10-76, 11-15-78	2-25-75, 5-1-75, 8-19-75		

APPR. ONLY 10-24-74

OWNERSHIPS									
PARCEL	NAME	ADDRESS	TOTAL AREA	GROSS R/W AREA	P.T.W. AREA	AREA TO BE ACQUIRED	REMAINDER LEFT	REMAINDER RIGHT	EASEMENT AREA
23	A. EILEEN EISENMAN	FAIRFIELD, MONT. 59436	234.66 AC	5.99 AC	-0-	5.99 AC	8.80 AC	219.87 AC	
23A	"	"	228.67	1.21 AC	-0-	1.21 AC	7.59 AC	219.87 AC	
24	LAWRENCE J. & MARGARET V. VAN BOLCUM	"	25.60 AC	0.17 AC	-0-	0.17 AC	25.43 AC		0.07 AC.
24A	"	"		0.01 AC	-0-	0.01 AC			
25	CITY OF FAIRFIELD	"		0.01 AC	-0-	0.01 AC			0.11 AC.
25A	"	"		0.03 AC	-0-	0.03 AC			
26	TETON DAIRY	"		SEE SHEET #15	-0-	0.03 AC			
2C	C.M. ST. P. & P. R.R.	"		SEE SHEET #16	-0-				
22A	DONALD M. & LADEANNE ALLEN	"		0.20 AC	-0-	0.20 AC		0.03 AC	0.26 AC.
2C.1	BURLINGTON NORTHERN	"			-0-			0.04 AC	

* MDOH OBTAINED A CHCH. EASE. ON THIS .26 ACRES.

STATE	PROJECT NO.	SHEET NO.	TOTAL SHEETS
MONTANA	F-65(9)	13	22

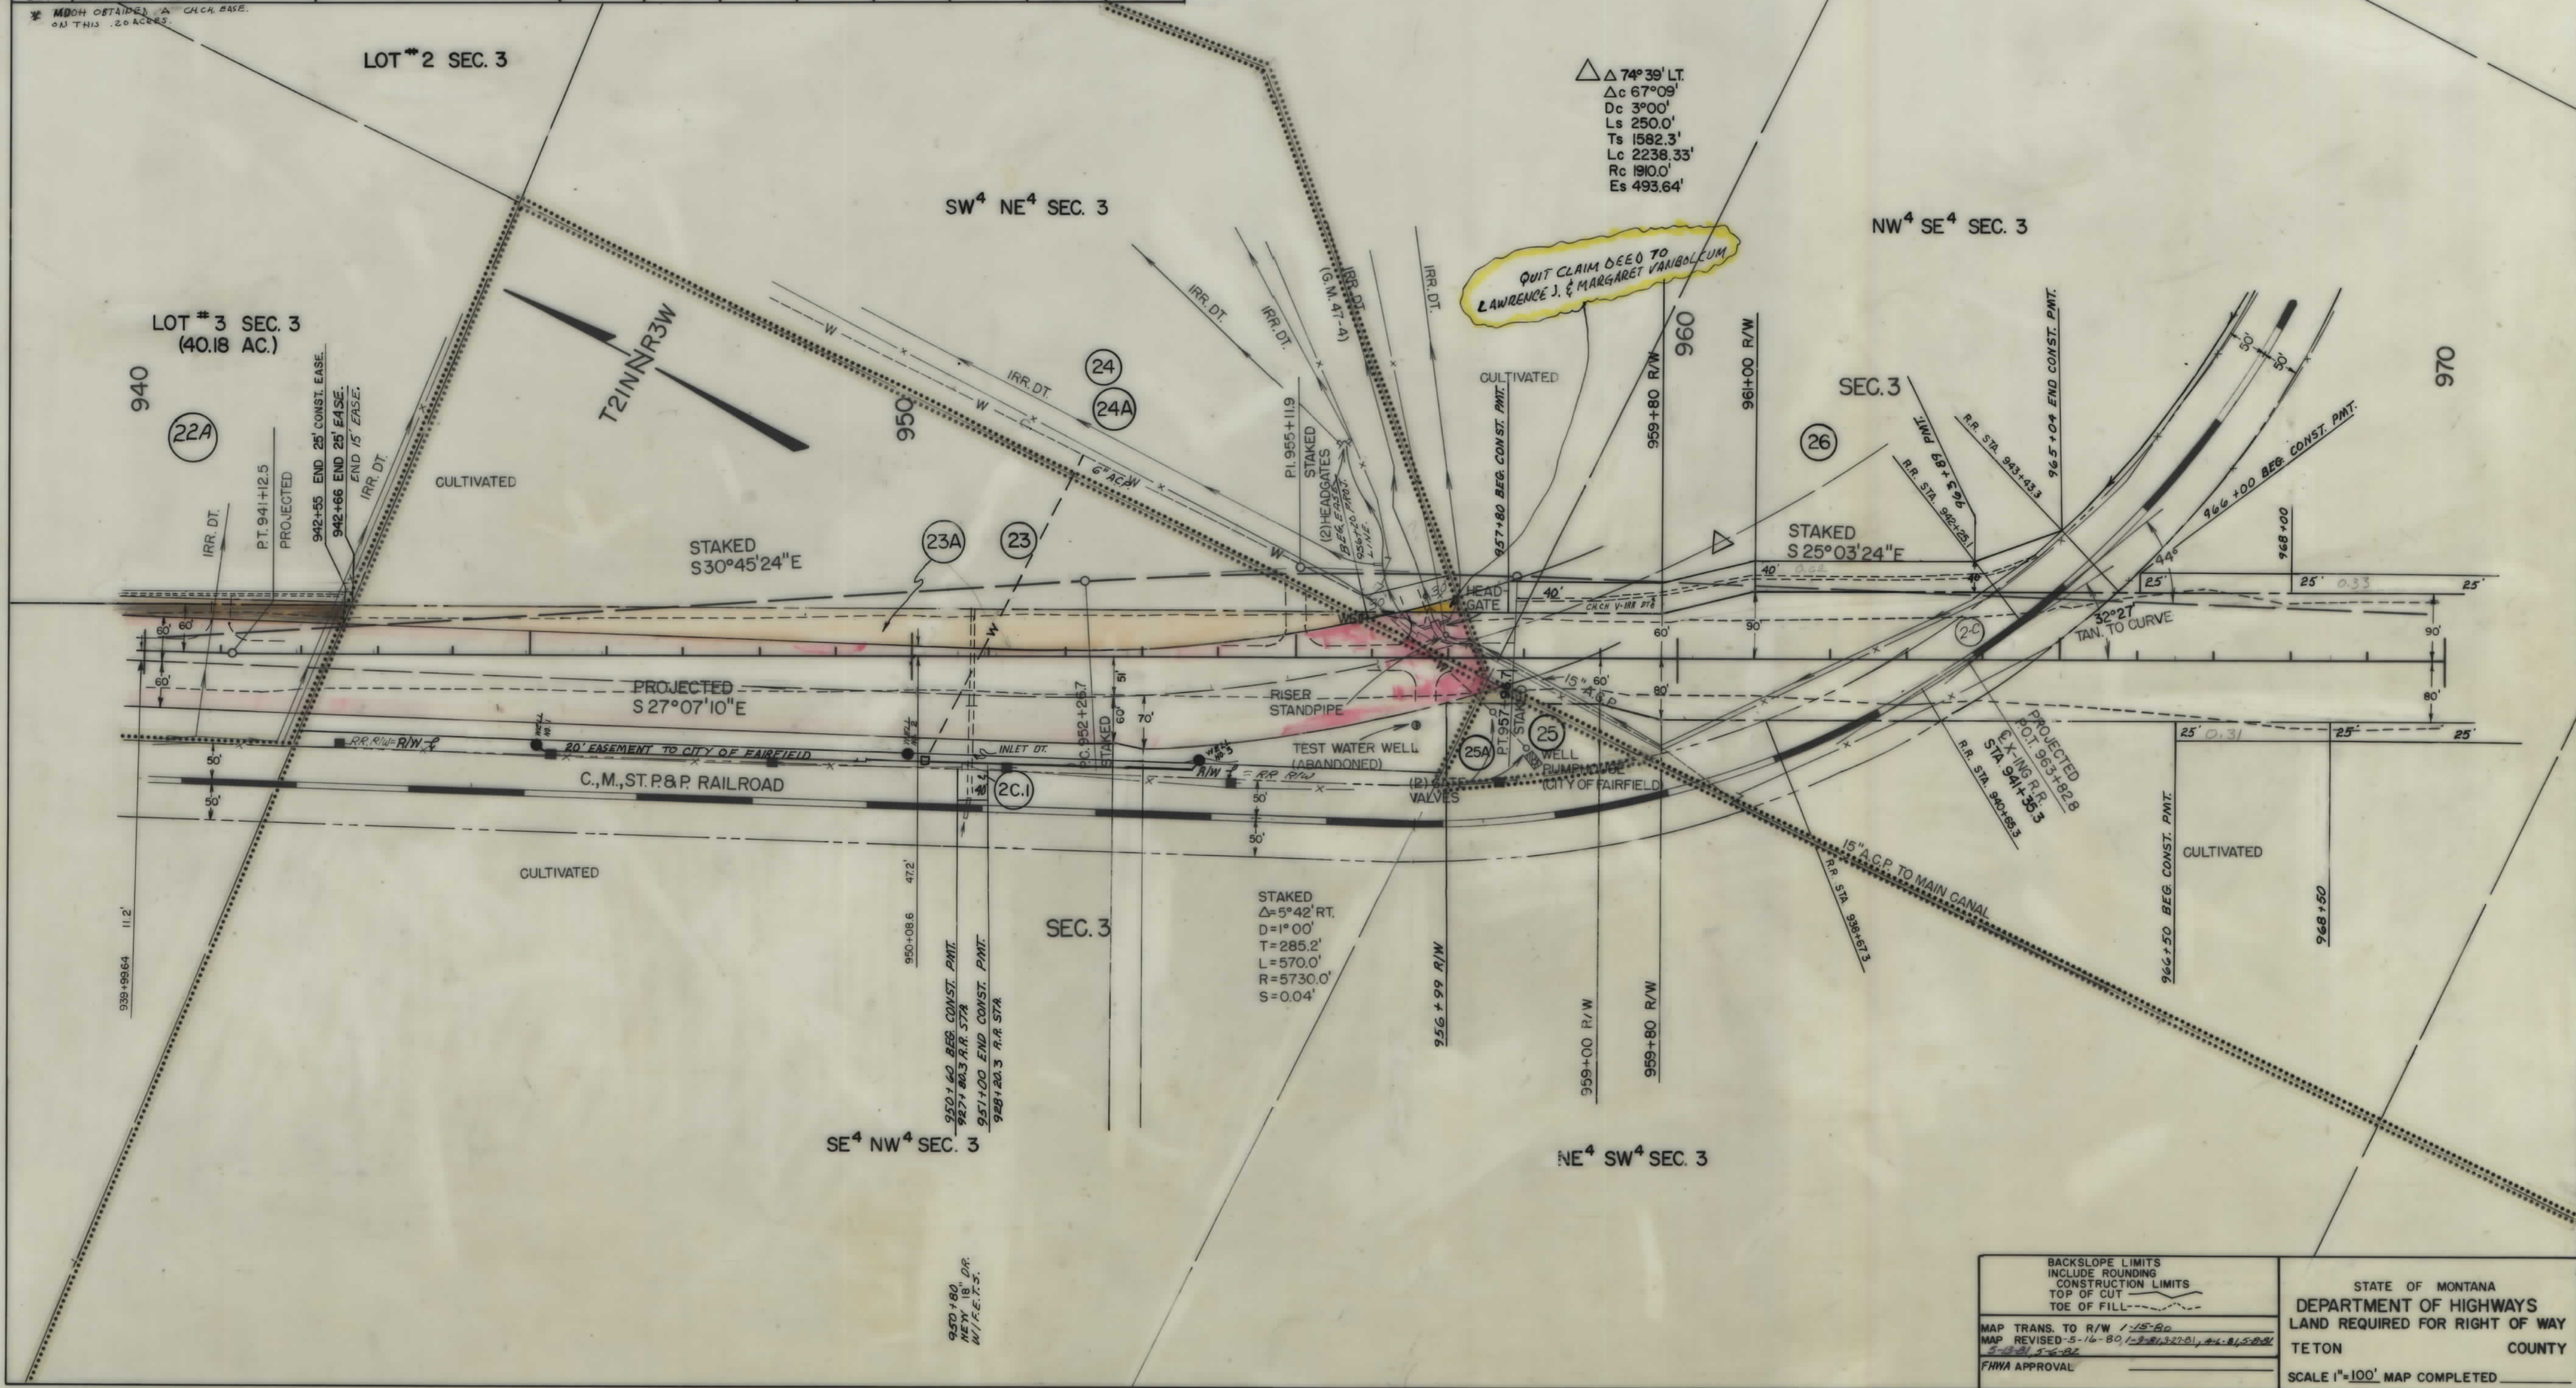


BACKSLOPE LIMITS
INCLUDE ROUNDING
CONSTRUCTION LIMITS
TOP OF CUT
TOE OF FILL

STATE OF MONTANA
DEPARTMENT OF HIGHWAYS
LAND REQUIRED FOR RIGHT OF WAY
TETON COUNTY
SCALE 1"=100' MAP COMPLETED

MAP TRANS. TO R/W 1/15/80
MAP REVISED 5-16-80 1-2-81 3-27-81 4-1-81 5-20-81
5-18-81 5-6-82
FHWA APPROVAL

OWNERSHIPS									
PARCEL	N A M E	A D D R E S S	TOTAL AREA	GROSS R/W AREA	P.T.W. AREA	AREA TO BE ACQUIRED	REMAINDER		EASEMENT AREA
26	TETON DAIRY			15.45 AC.	3.87 AC.	15.58 AC.	LEFT	RIGHT	3.69 AC. 2.05 AC.
52	KENNETH W. & THORA BLUMEN : &		4.13 AC.	0.61 AC.	0.21 AC.	0.40 AC.	3.52 AC.		.05 AC. 0.16 AC.
53	ALFRED E., JR. & MYRNA THORA BANDERMAN		1.23 AC.	0.05 AC.	0.01 AC.	0.04 AC.	1.18 AC.		0.06 AC.
30	E.R. & MARY LOU GLEASON								
	CALVIN LILE SQUIRES REVOCABLE TRUST 1/2 INT.			SEE	5 SHEET	NO 10			
	GEORGIA R. SQUIRES REVOCABLE TRUST 1/2 INT.								


STATE	PROJECT NO.	SHEET TOTAL
MONTANA	F - 65(9)	15 22

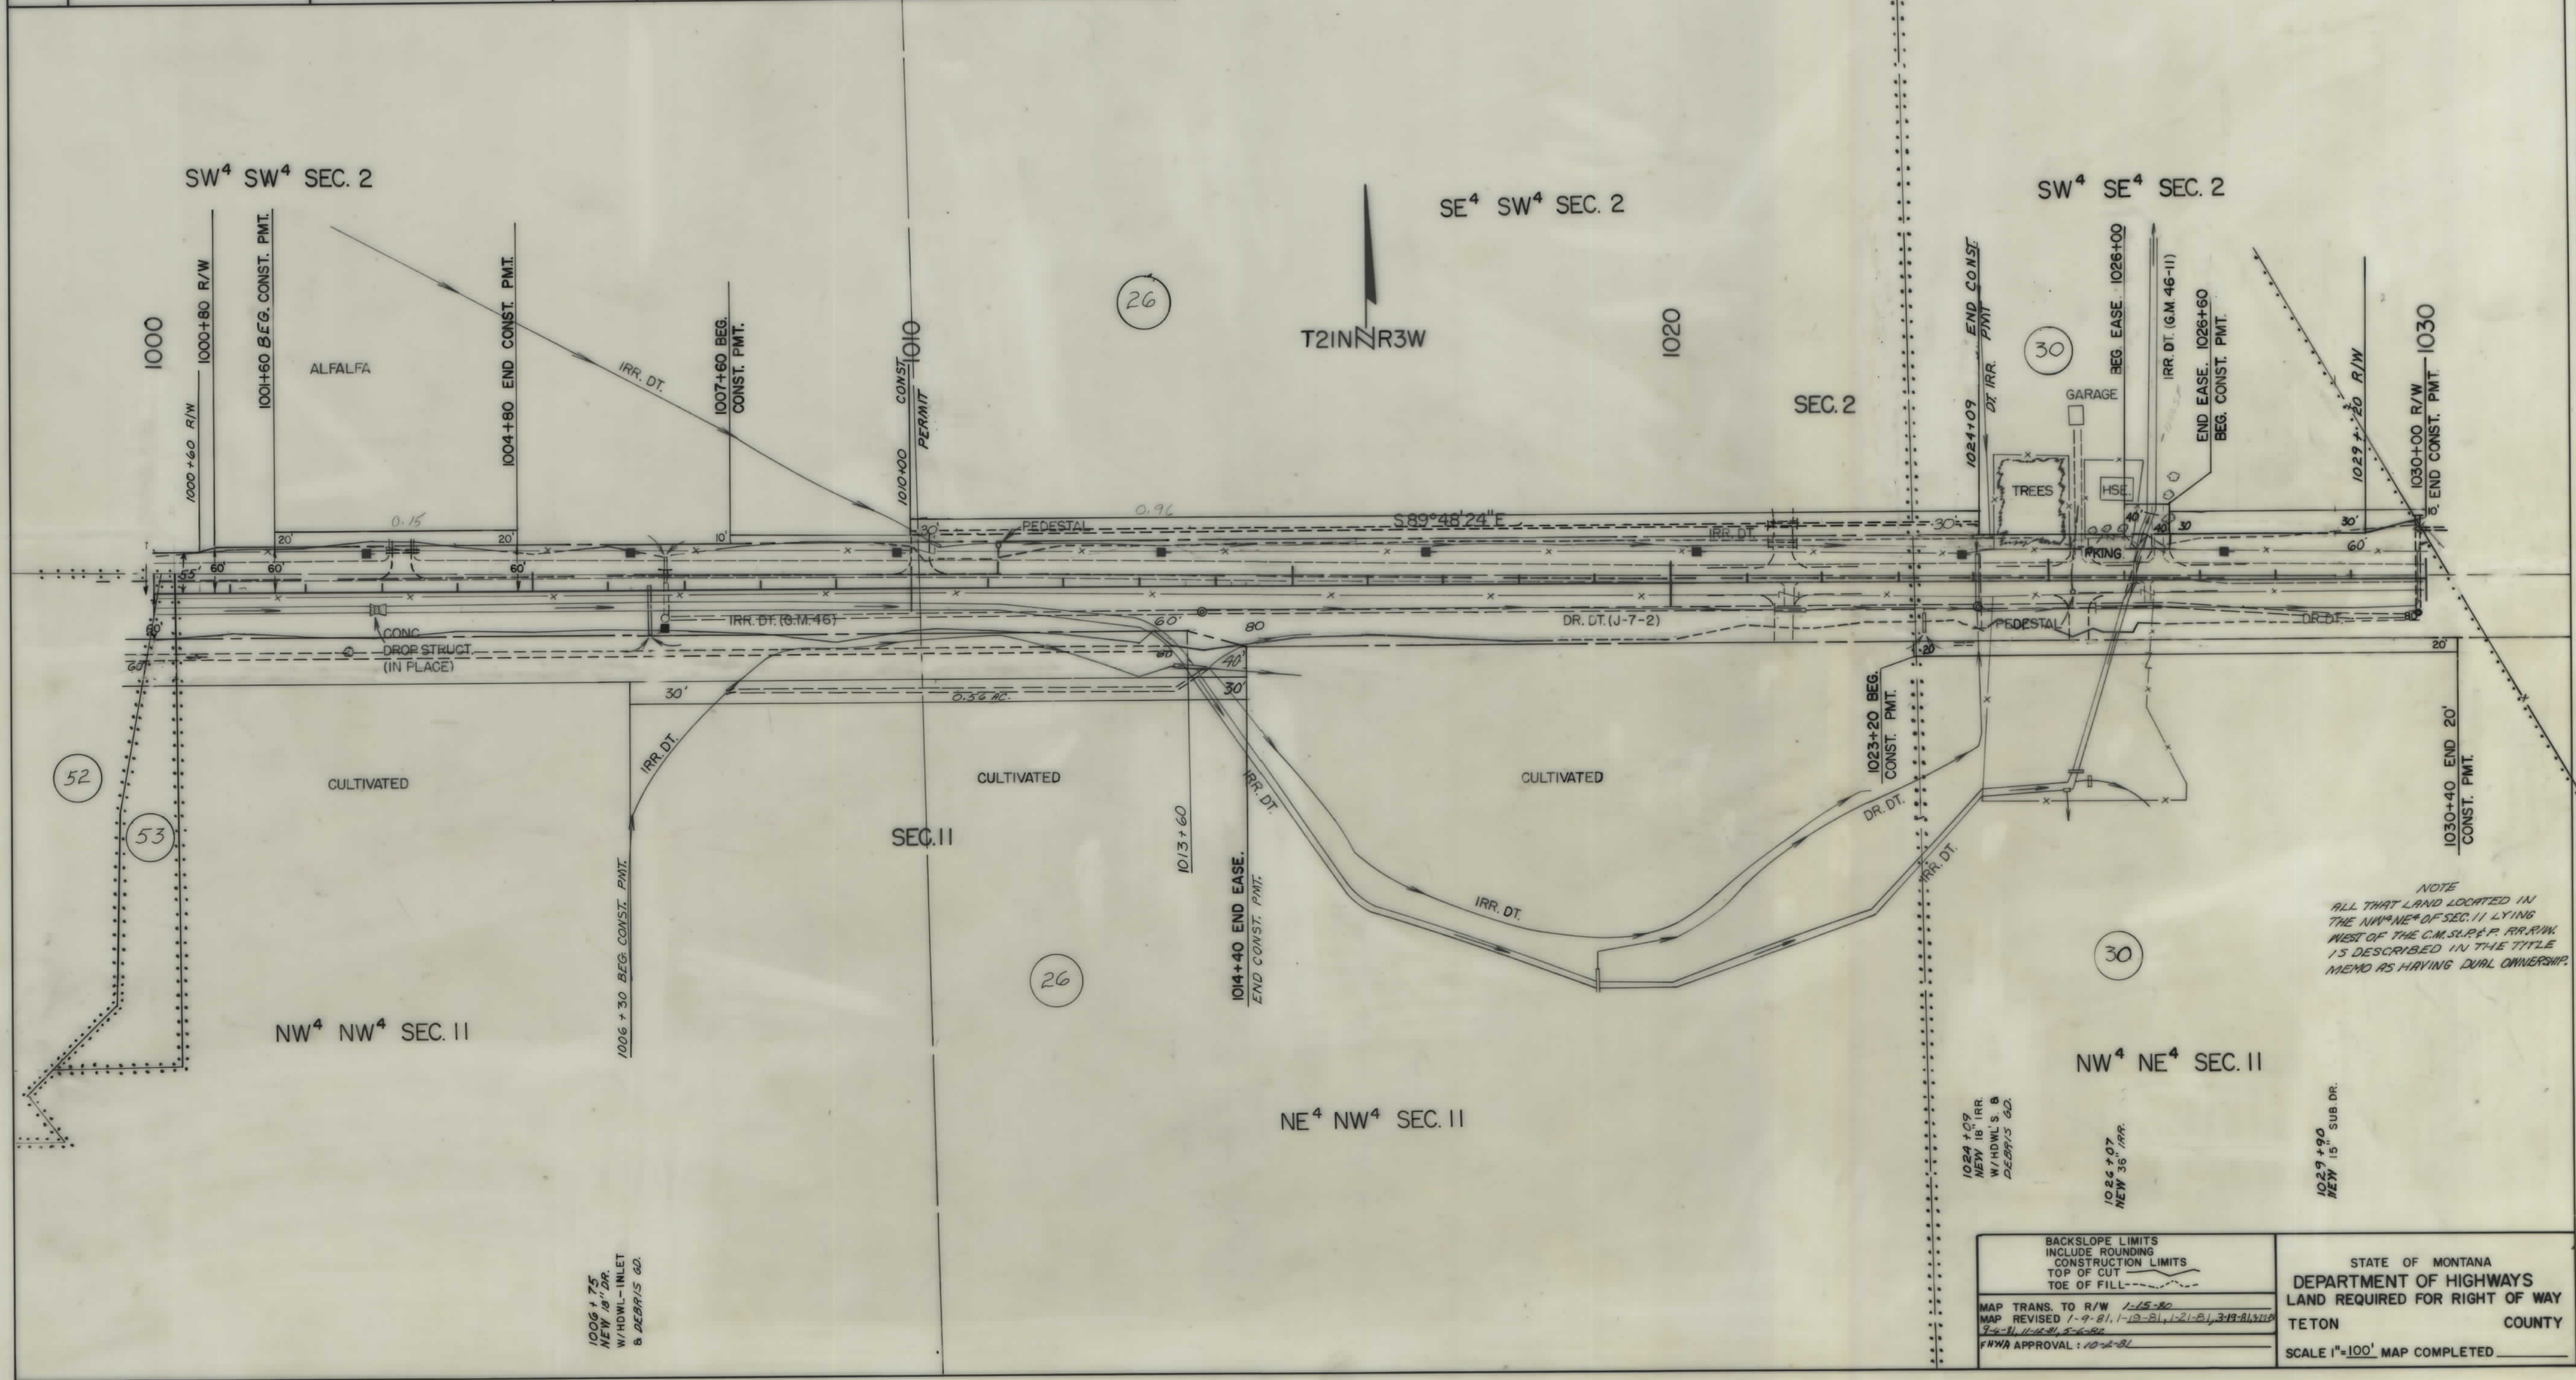

OWNERSHIPS									
PARCEL	NAME	ADDRESS	TOTAL AREA	GROSS R/W AREA	R.T.W. AREA	AREA TO BE ACQUIRED	REMAINDER LEFT	REMAINDER RIGHT	EASEMENT AREA
14	SUN RIVER RECLAMATION PROJ.	FOR NEGOTIATIONS ONLY							
33	MARY A. ARMSTRONG	FAIRFIELD, MONTANA 59436	123.53 AC.	3.62 AC.	1.77 AC.	1.85 AC.	119.91 AC.		0.08 AC.
34	DANNY F. & EUBY M. LARSON	" "	179.27 AC.	2.85 AC.	1.49 AC.	1.36 AC.		176.42 AC.	0.17 AC.
35	LESLIE R. & MELINDA F. EYESTONE	TORRANCE, CALIFORNIA		3.43 "	1.71 "	1.72 "			0.62 "
36	FLOYD D. HARRIS ETAL.	RIE 1 " "	21.20 "	0.65 "	0.35 "	0.30 "		20.55 "	1.28 "
36.1	DOUGLAS A. ARMSTRONG	DENVER, COLORADO	89.03 "	3.28 "	1.48 "	1.80 "		85.75 "	1.88 AC.
35A	DELETED								
36A	DAVID A. & PATSY L. PRESTON	FAIRFIELD MONT.							0.23 AC.
36.1A	DOUGLAS A. ARMSTRONG	DENVER, COLORADO							0.16 AC.

TO BE SECURED IN THE NAME OF - U.S. BUREAU OF RECLAMATION

FED. ROAD DIST. NO.	STATE OF	FED. AID PROJECT NUMBERS	STATE NO.	SHEET NO.	TOTAL SHEETS
8	MONTANA	CONST. NO. R/W NO. F-65(9)	4065-09	18	22

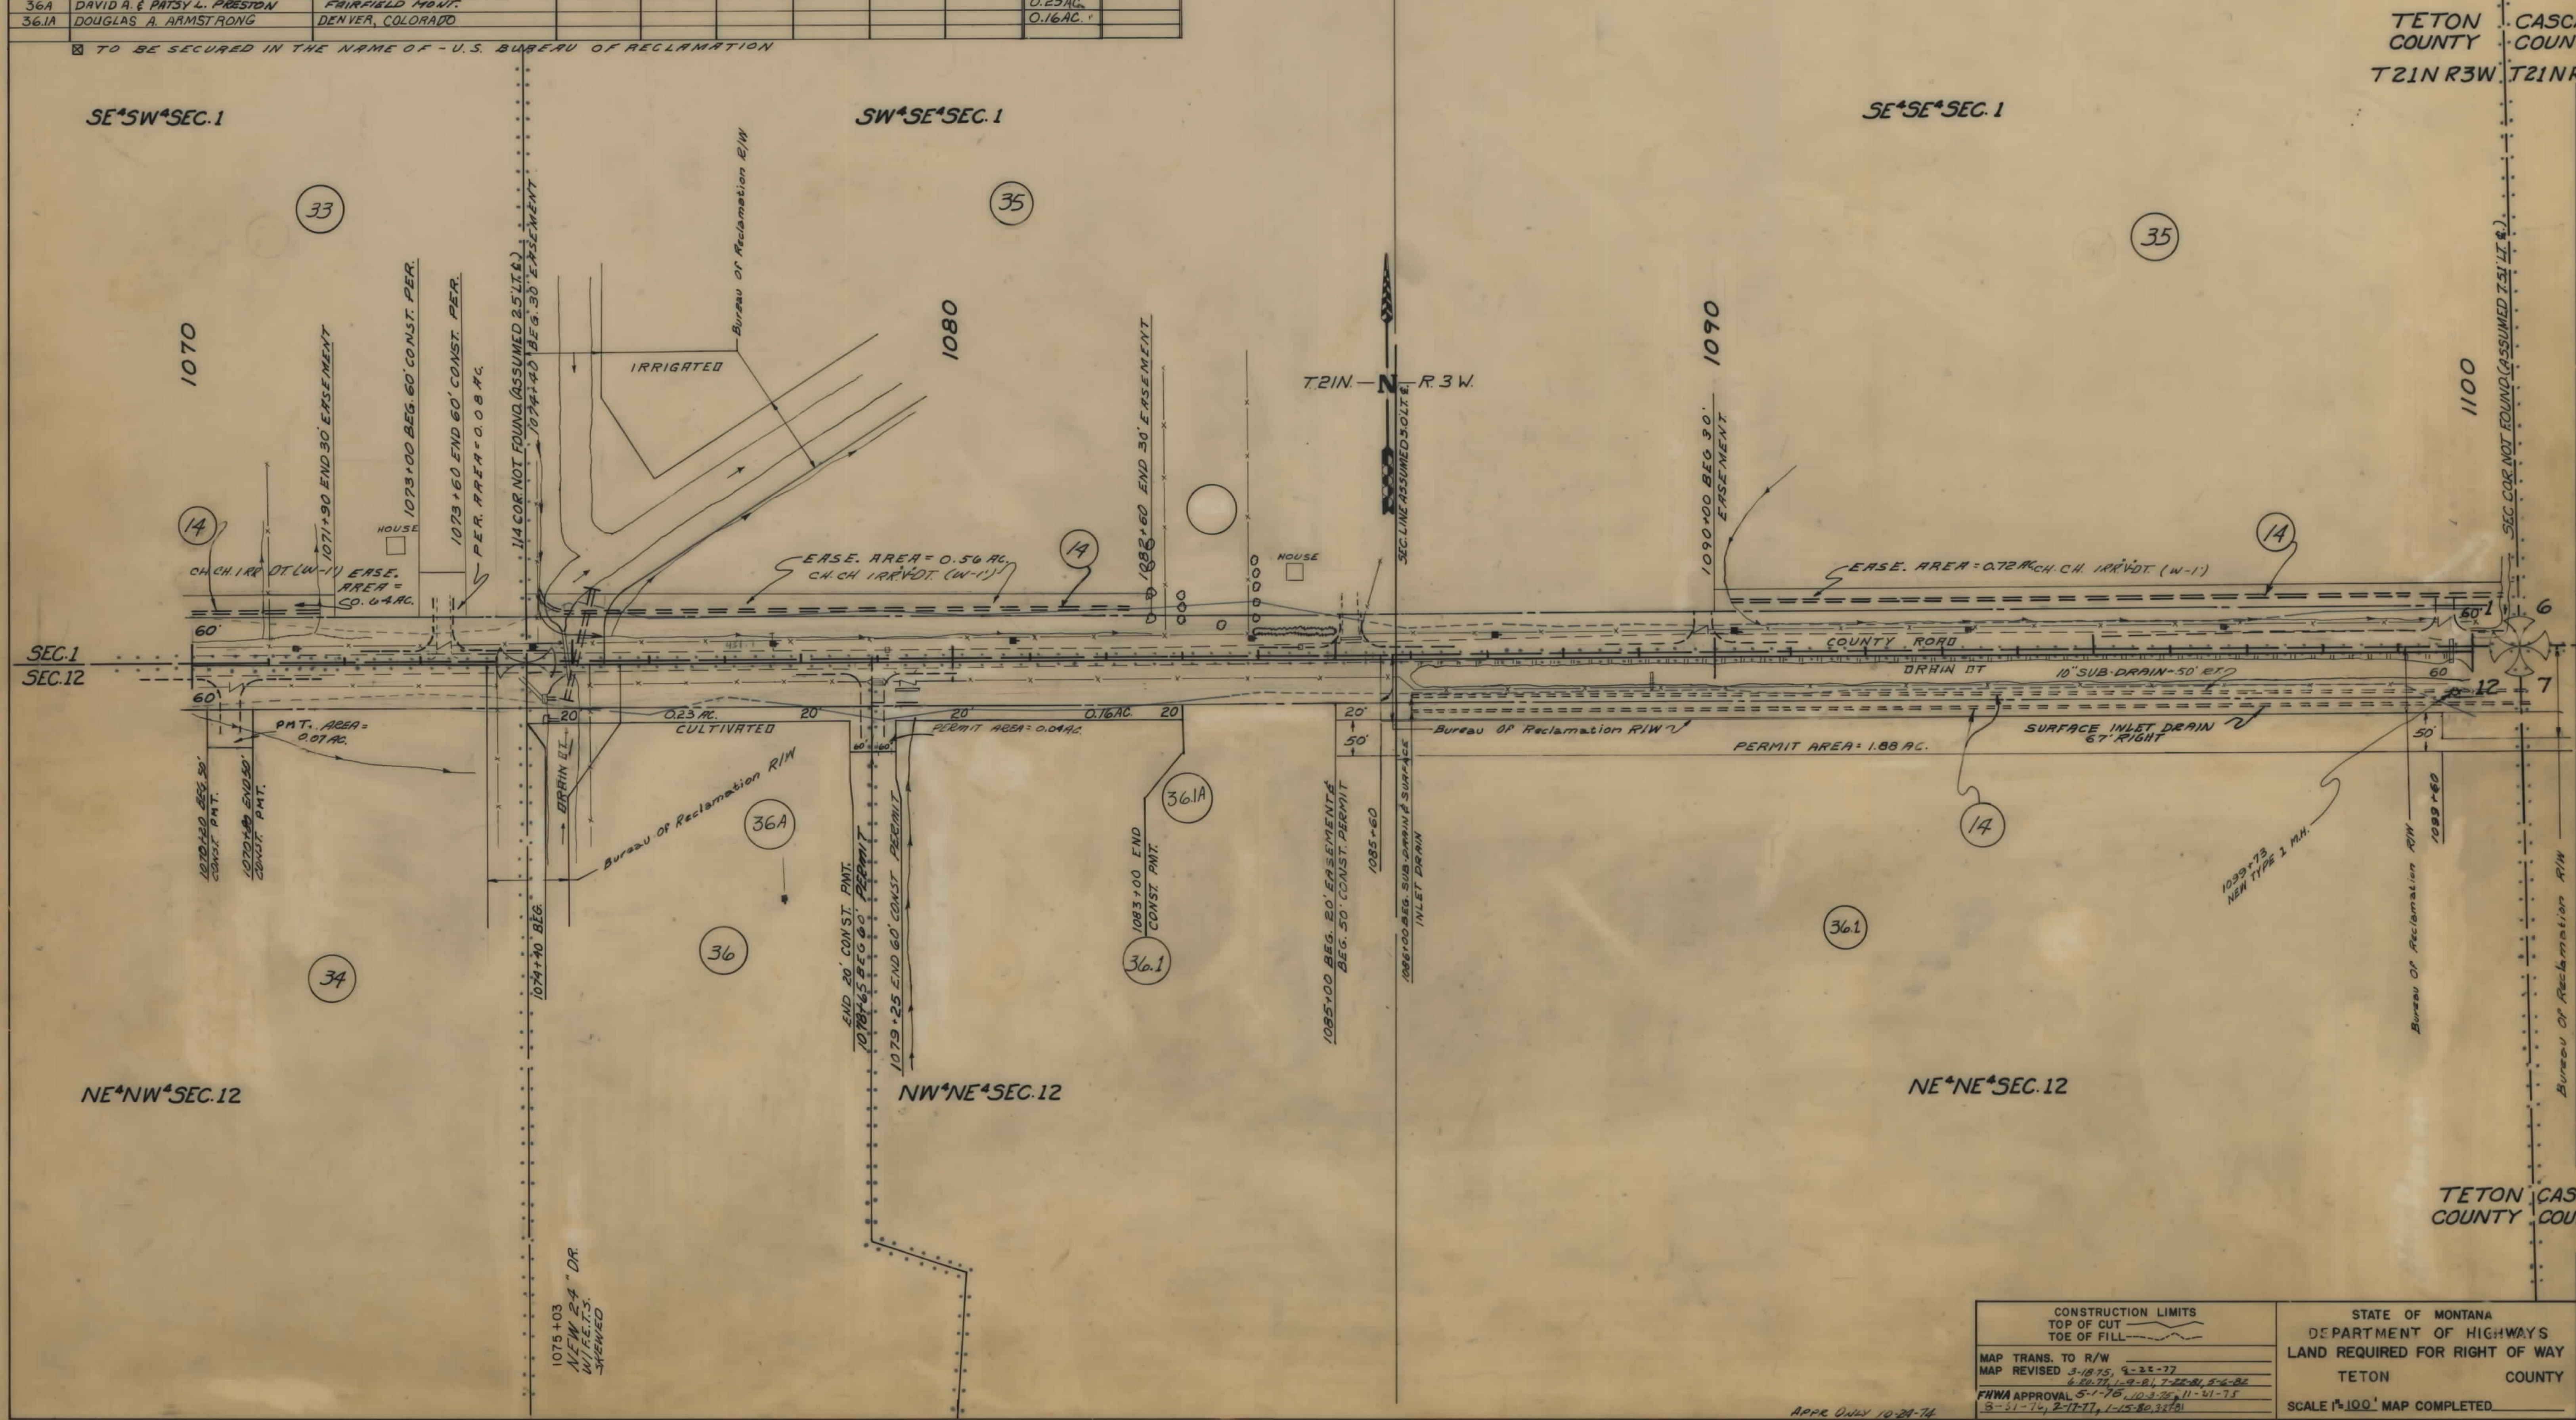


TETON COUNTY
CASCADIA COUNTY
T21N R3W T21N R2W

CONSTRUCTION LIMITS TOP OF CUT TOE OF FILL	STATE OF MONTANA DEPARTMENT OF HIGHWAYS LAND REQUIRED FOR RIGHT OF WAY TETON COUNTY
MAP TRANS. TO R/W MAP REVISED 3-18-75, 9-25-77 6-20-77, 1-9-81, 7-28-81, 8-6-82 FHWA APPROVAL 5-1-78, 10-3-78, 11-61-78 12-31-74, 2-17-77, 1-15-80, 3-28-81	SCALE 1"=100' MAP COMPLETED

OWNERSHIPS									
PARCEL	NAME	ADDRESS	TOTAL AREA	GROSS R/W AREA	R.T.W. AREA	AREA TO BE ACQUIRED	REMAINDER		CONST. PERMIT EASEMENT AREA
							LEFT	RIGHT	
14	SUNRIVER RECLAMATION PROJ.	FOR NEGOTIATIONS ONLY							
45	SUNRIVER RECLAMATION PROJ.	FOR NEGOTIATIONS ONLY							
35	LESLIE REMELINDRA EYESTONE	TORRANCE, CALIFORNIA		3.43 AC.	1.71 AC.	1.72 AC.			1.28 AC.
36.1	DOUGLAS A. ARMSTRONG	DENVER, COLORADO	89.03 AC.	3.28 "	1.42 "	1.80 "		85.75 AC.	1.88 AC.
37	DOUGLAS A. ARMSTRONG	6324 E. MISSISSIPPI, DENVER, COLORADO		3.67 "	1.84 "	1.83 "			1.50 AC.
38	T.R. WESTERLAND	BOX 366 "	40.00 "	1.77 "	0.76 "	1.01 "	38.29 AC.		0.08 AC.
39	DOUGLAS A. JANE L. ARMSTRONG	DENVER, COLORADO	38.20 "	1.89 "	0.94 "	0.95 "	36.32 "		1.48 AC.
40	HOWARD D. CUNNINGHAM	FAIRFIELD, MONT. 59436	305.54 "	3.84 "	2.03 "	1.81 "			1.06 AC.
41	DOUGLAS A. ARMSTRONG	6324 E. MISSISSIPPI, DENVER, COLORADO 80222	153.21 "	3.40 "	1.52 "	1.88 "			0.05 AC.
37A	DOUGLAS A. ARMSTRONG	6324 E. MISSISSIPPI, DENVER, COLORADO, 80222							0.62 AC.
38A	T.R. WESTERLAND	BOX 366 "							0.30 AC.
41A	DOUGLAS A. ARMSTRONG	ROUTE 1, FORT SHAW, MT. 59443							
35B	DELETED								
36.1B	DELETED								
37B	DELETED								

TO BE SECURED IN THE NAME OF - U.S. BUREAU OF RECLAMATION.

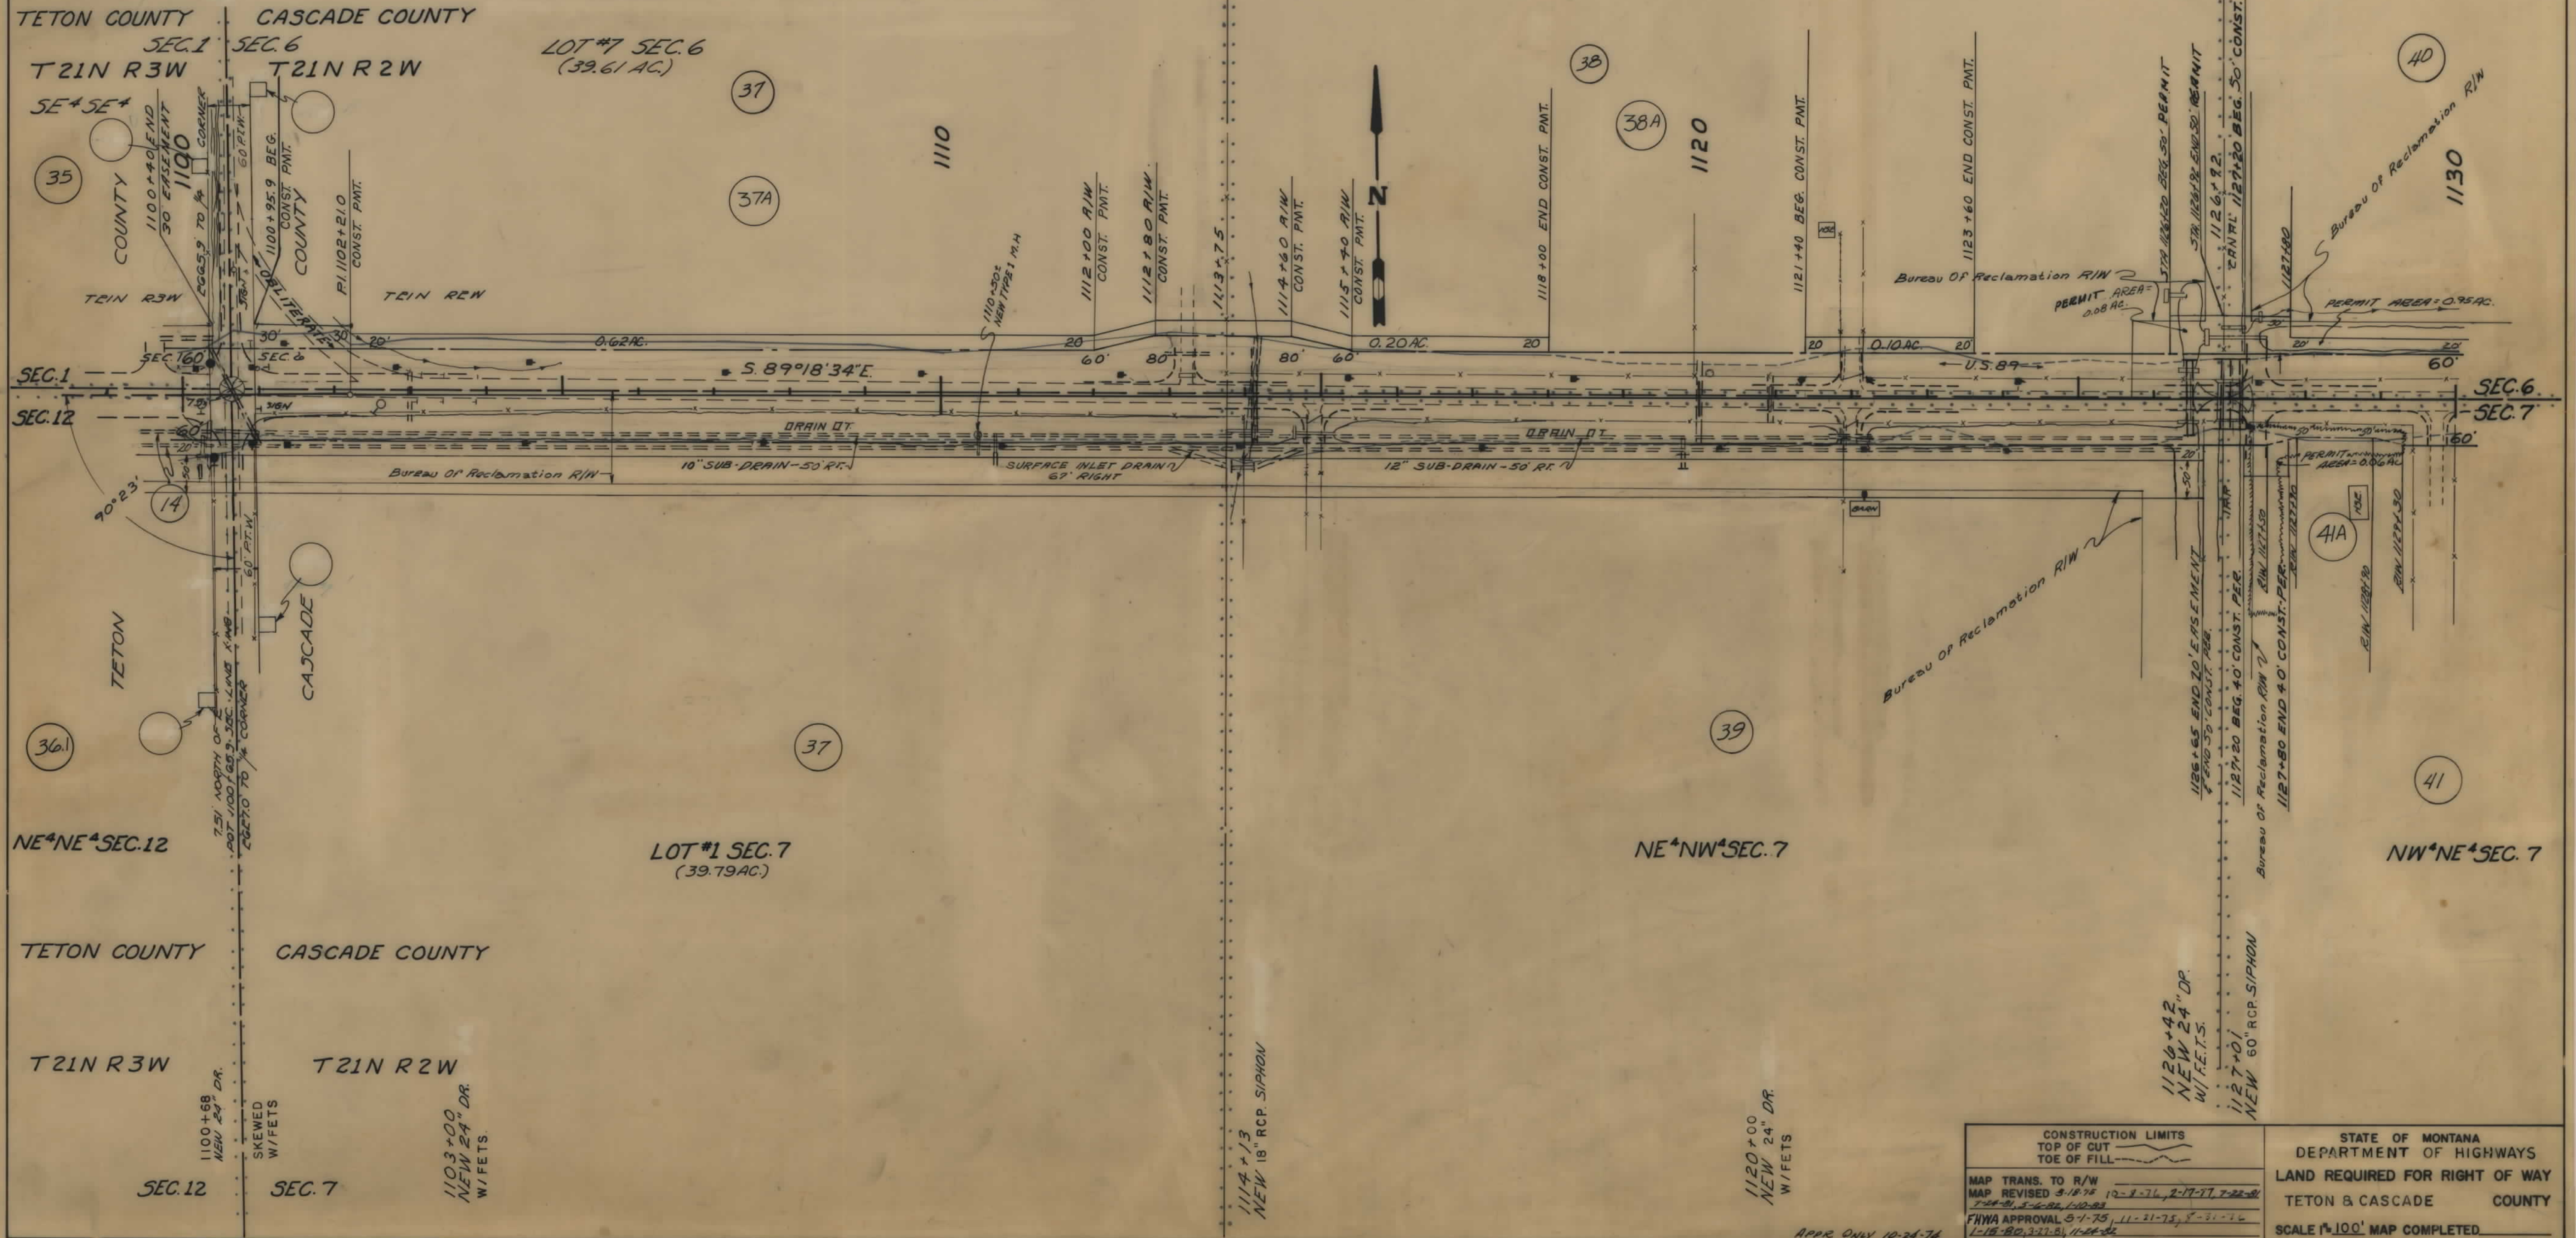


FED. ROAD DIST. NO.	STATE OF MONTANA	FED. AID PROJECT NUMBERS	STATE NO.	SHEET NO.	TOTAL SHEETS
8	MONTANA	CONST. NO. F-65 (9)	4065-09	19	22

CONSTRUCTION LIMITS	STATE OF MONTANA DEPARTMENT OF HIGHWAYS
TOP OF CUT TOE OF FILL	LAND REQUIRED FOR RIGHT OF WAY
MAP TRANS. TO R/W MAP REVISED 3-18-75 7-54-81, 3-6-82, 1-10-83 FHWA APPROVAL 5-1-75, 11-21-73, 8-31-76 1-18-80, 3-27-81, 11-28-82	TETON & CASCADE COUNTY
	SCALE 1"=100' MAP COMPLETED

OWNERSHIPS									
PARCEL	NAME	ADDRESS	TOTAL AREA	GROSS R/W AREA	P.T.W. AREA	AREA TO BE ACQUIRED	REMAINDER		EASEMENT AREA
							LEFT	RIGHT	
40	HOWARD D. CUNNINGHAM	FARFIELD, MONTANA 59434	305.54	3.34 AC.	2.03 AC.	1.81 AC.			1.06 AC.
41	DOUGLAS A. ARMSTRONG	DENVER, COLORADO 80222	153.21	3.40 "	1.52 "	1.88 "			0.06 AC.
42	EARLE MILDRED M. DICKER	RIE, GRANT CITY, MISSOURI, 64454	342.76	2.87 "	0.79 "	2.08 "			1.64 "
43	MERIAN J. & ARCY L. BREMER	FORT SHAW, MONT. 59443	353.22	5.67 "	3.64 "	2.03 "			2.45 AC.
45	SAN RIVER RECLAMATION PROJ.	FOR NEGOTIATIONS ONLY							0.08 "
41A	DOUGLAS A. ARMSTRONG	DENVER, COLORADO 80222							0.53 AC.
42A	NIEL W. & VIVIAN J. REITH	FORT SHAW MONT.							
						SEE SHEET # 22			


FED. ROAD DIST. NO.	STATE OF MONTANA	FED. AID PROJECT NUMBERS		STATE NO.	SHEET NO.	TOTAL SHEETS
		CONST. NO.	R/W NO.			
8			F-65 (9)	4065-09	20	22

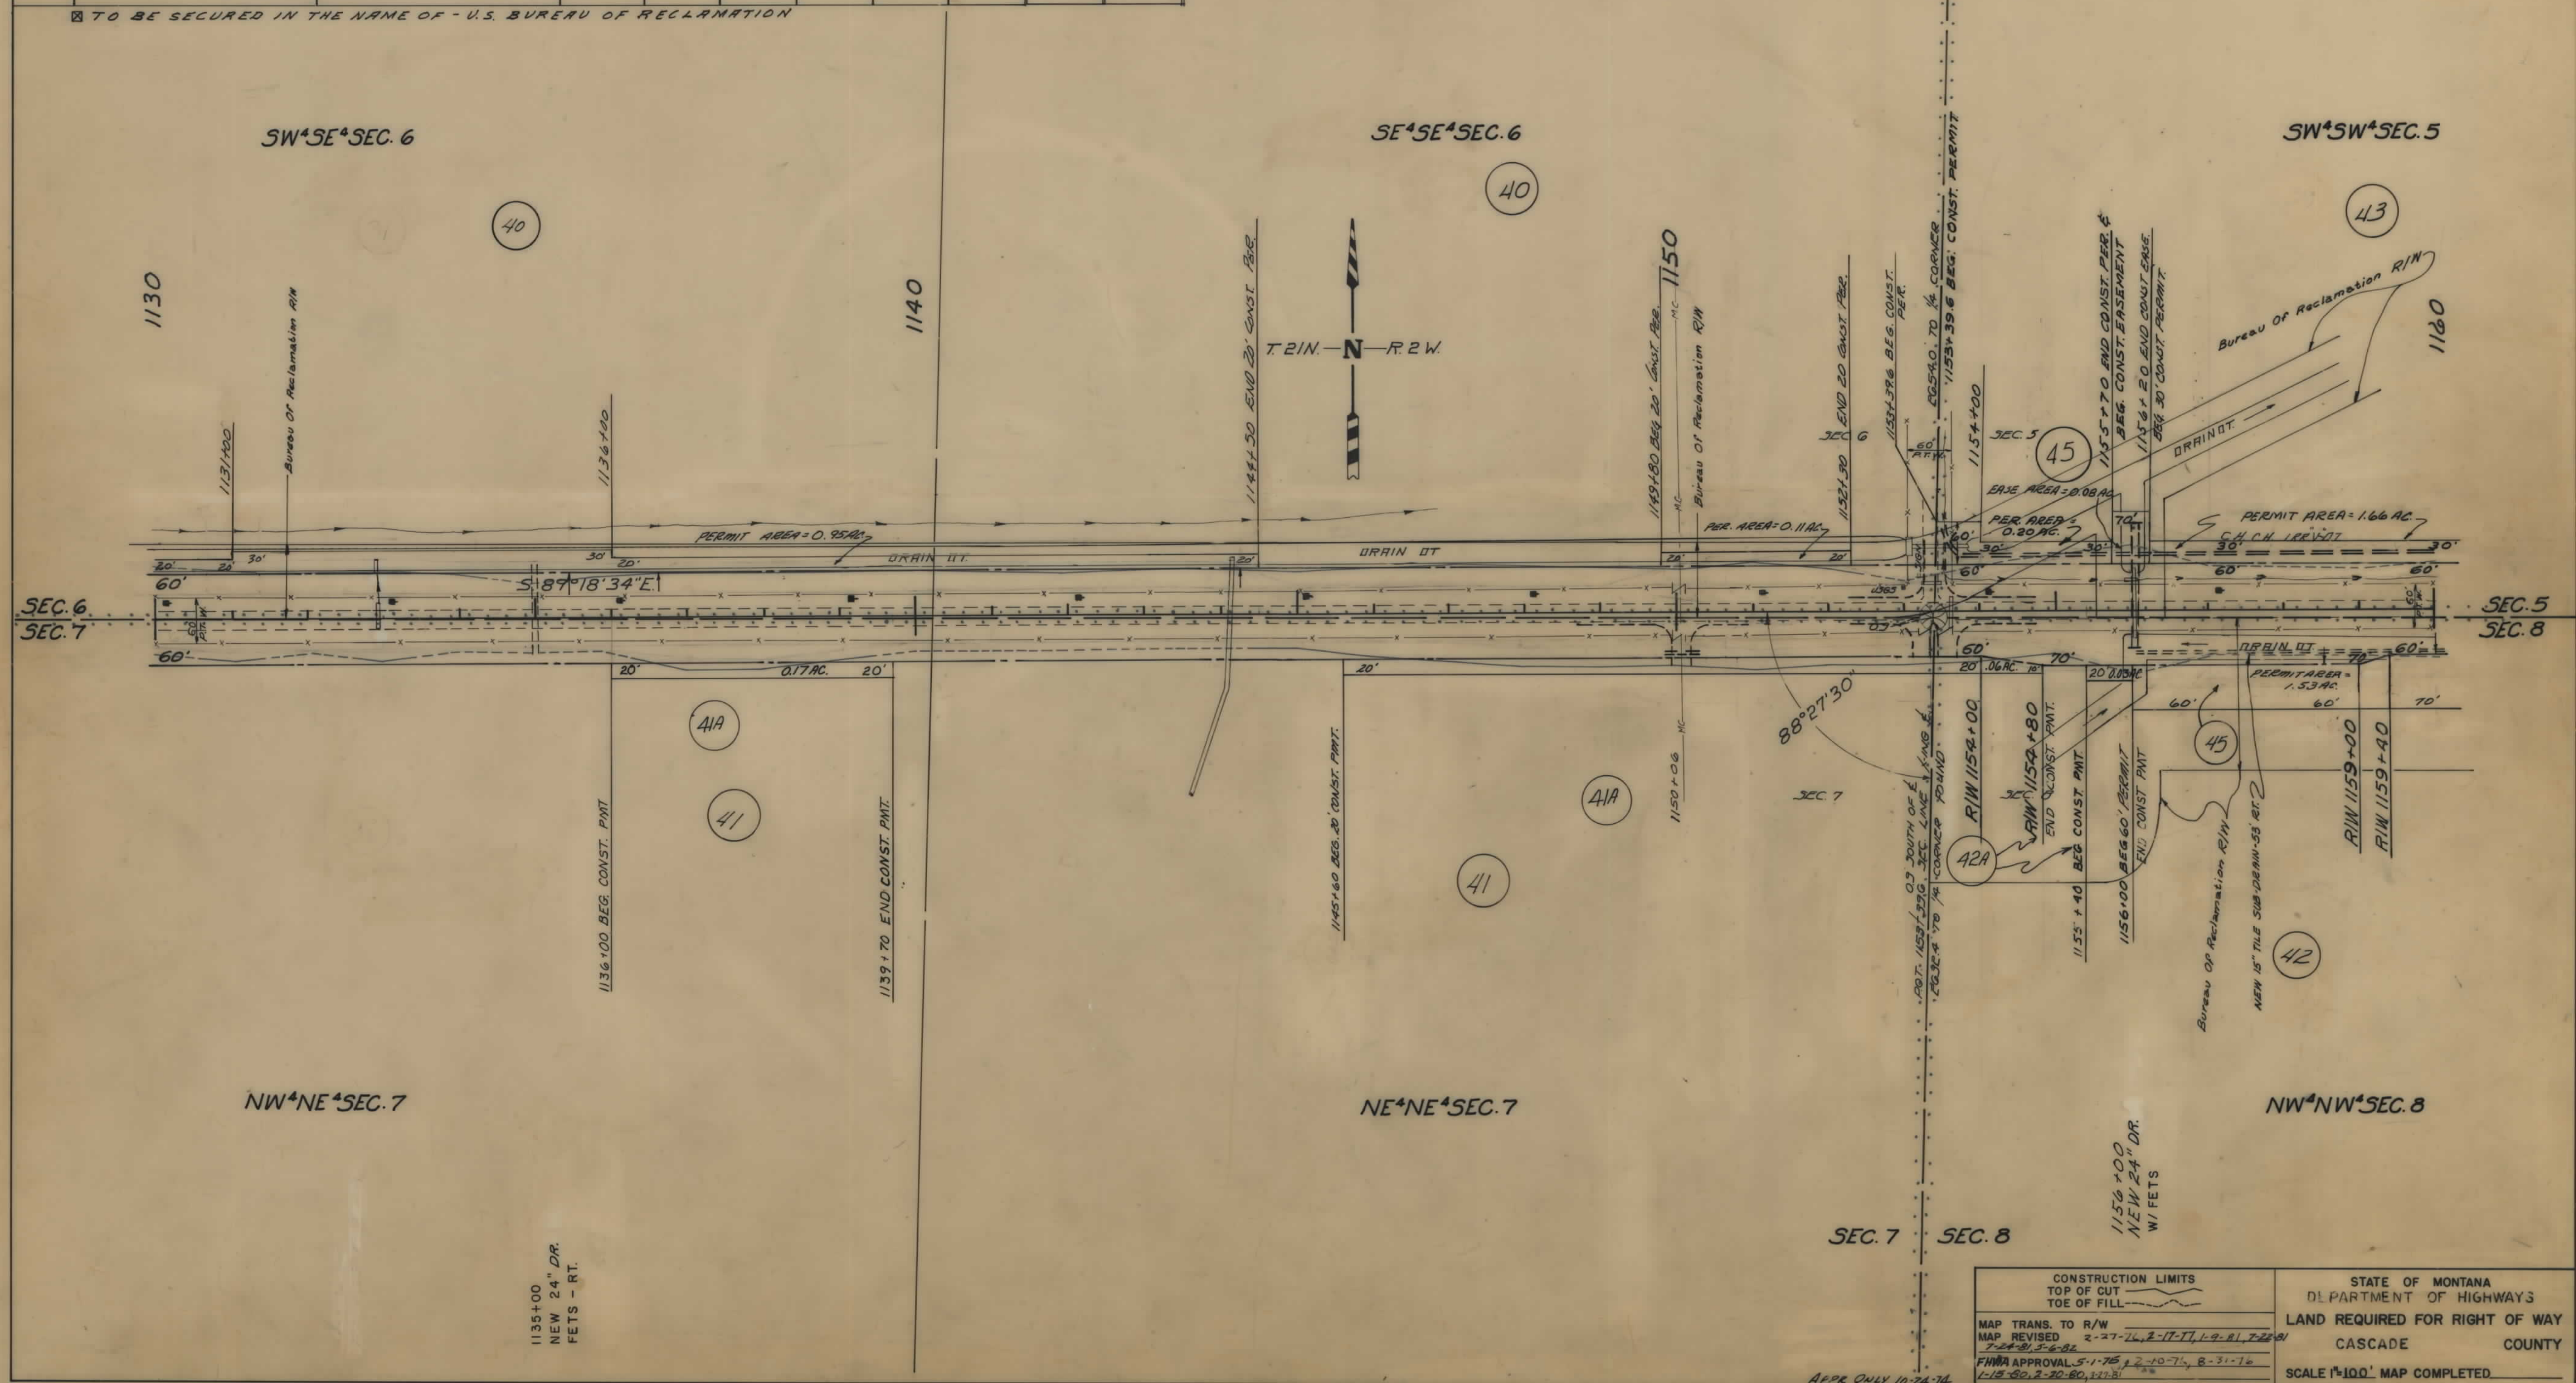

OWNERSHIPS									
PARCEL	NAME	ADDRESS	TOTAL AREA	GROSS R/W AREA	R.T.W. AREA	AREA TO BE ACQUIRED	REMAINDER		CONST. PERMIT AREA
							LEFT	RIGHT	EASEMENT AREA
42	EARL & MILDRED M. DREY	RTE. GRANT CITY, MISSOURI, 64456	312.76	2.87 AC.	0.79 AC.	2.08 AC.			1.64 AC.
43	HERMAN J. & MARY L. BREMER	FORT SHAW, MONT. 59443	303.82	5.67 AC.	3.64 "	2.03 "			2.05 AC.
44	LESLIE S. JOHNSON & NEVIL KEITH	RTE. 1, FORT SHAW, MONT. 59443	152.71	0.87 "	0.16 "	0.71 "			0.08 "
45	SAN RIVER RECLAMATION PROJ.	FOR NEGOTIATIONS ONLY							
42A	NEIL W. & VIVIAN J. KEITH	FORT SHAW, MONT.							0.87 AC.
43A	DELETED								
44A	LESLIE S. JOHNSON & NEVIL KEITH	RTE. 1, FORT SHAW, MONT. 59443							0.44 AC.

FED. ROAD DIST. NO.	STATE OF	FED. AID PROJECT NUMBERS		STATE NO.	SHEET NO.	TOTAL SHEETS
		CONST. NO.	R/W NO.			
8	MONTANA		F-65 (9)	4065-09	21	22

☑ TO BE SECURED IN THE NAME OF ~ U.S. BUREAU OF RECLAMATION

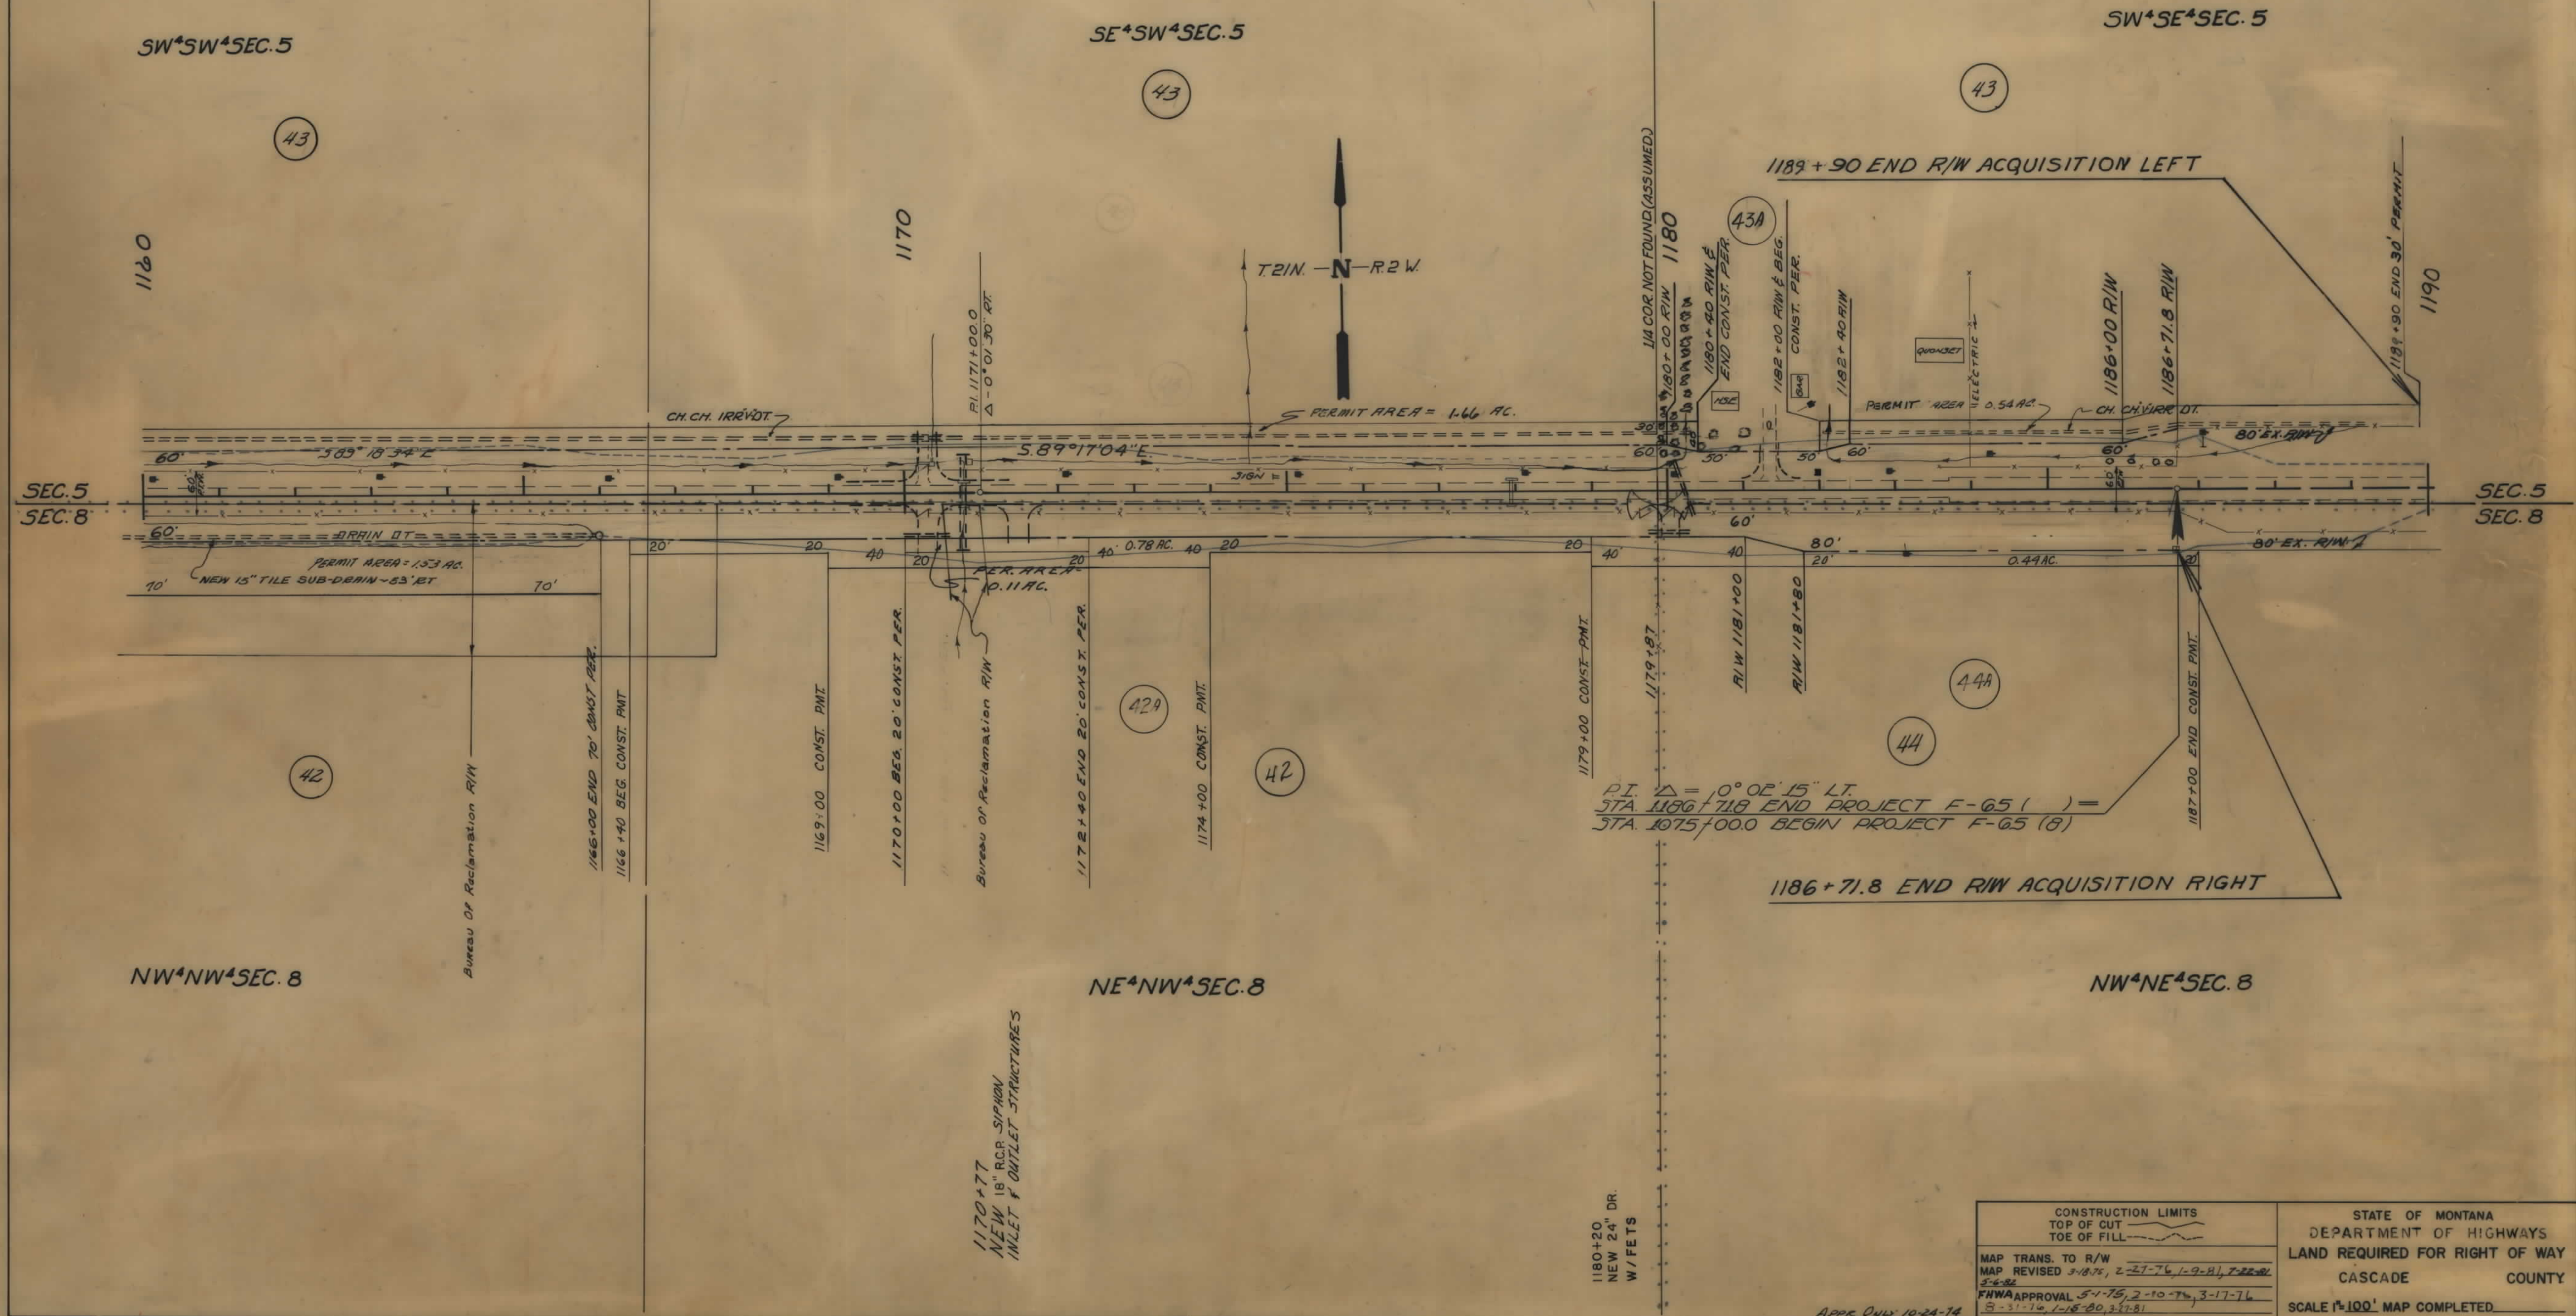

[illegible]

STATE OF MONTANA	FED. AID PROJECT NUMBERS		STATE	SHEET	TOTAL
	CONST. NO.	R/W NO.	NO.	NO.	SHEETS
		F-65(9)	4065-09	22	22

