


PLANS
NOT
TO
SCALE

FED. ROAD DIST. NO.	STATE	FED. AID PROJ. NO.	R/W. NO.	SHEET NO.	TOTAL SHEETS
1	MONT.	1.70(12)	1070-10	1	5

400' Scale map
SEE SHEET #3A
I 70(12) & I 70(13)
for Owners

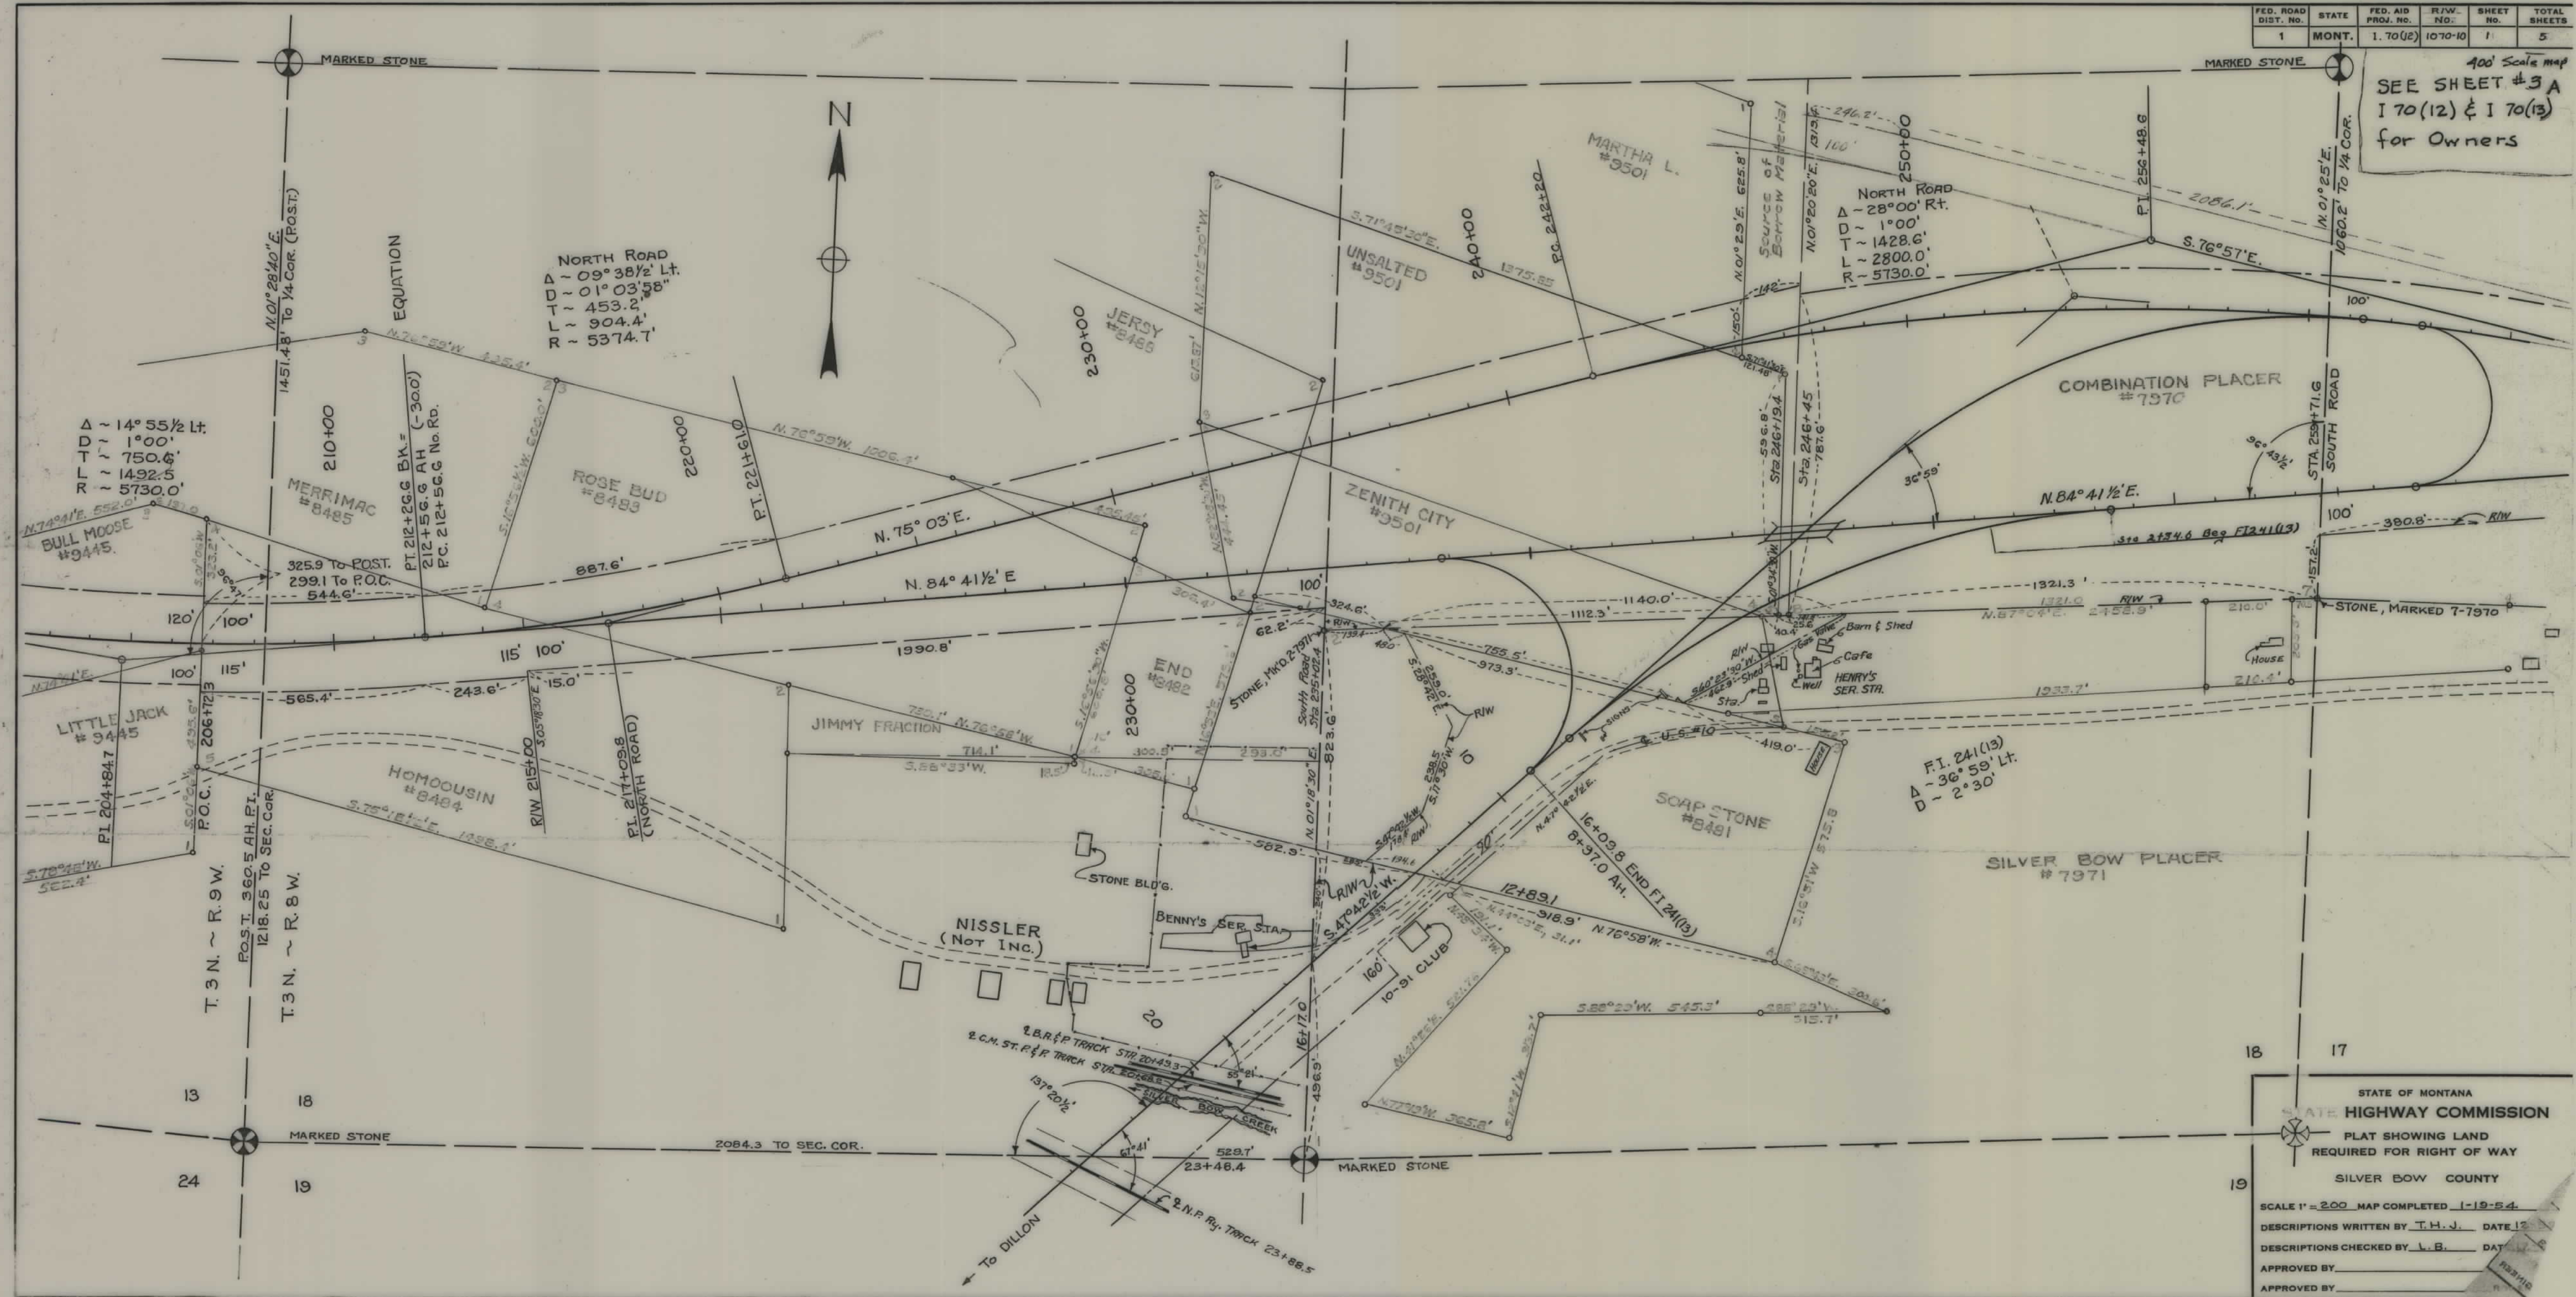


STATE OF MONTANA
STATE HIGHWAY COMMISSION
PLAT SHOWING LAND
REQUIRED FOR RIGHT OF WAY
SILVER BOW COUNTY

SCALE 1" = 200' MAP COMPLETED 1-19-54
DESCRIPTIONS WRITTEN BY T.H.J. DATE 12
DESCRIPTIONS CHECKED BY L.B. DATE
APPROVED BY
APPROVED BY


I 70(12) SHT 1 OF 5

5

FED. ROAD DIST. NO.	STATE	FED. AID PROJ. NO.	R/W NO.	SHEET NO.	TOTAL SHEETS
8	MONT.	I-70(12) I-70(13)	1070-10	2	5

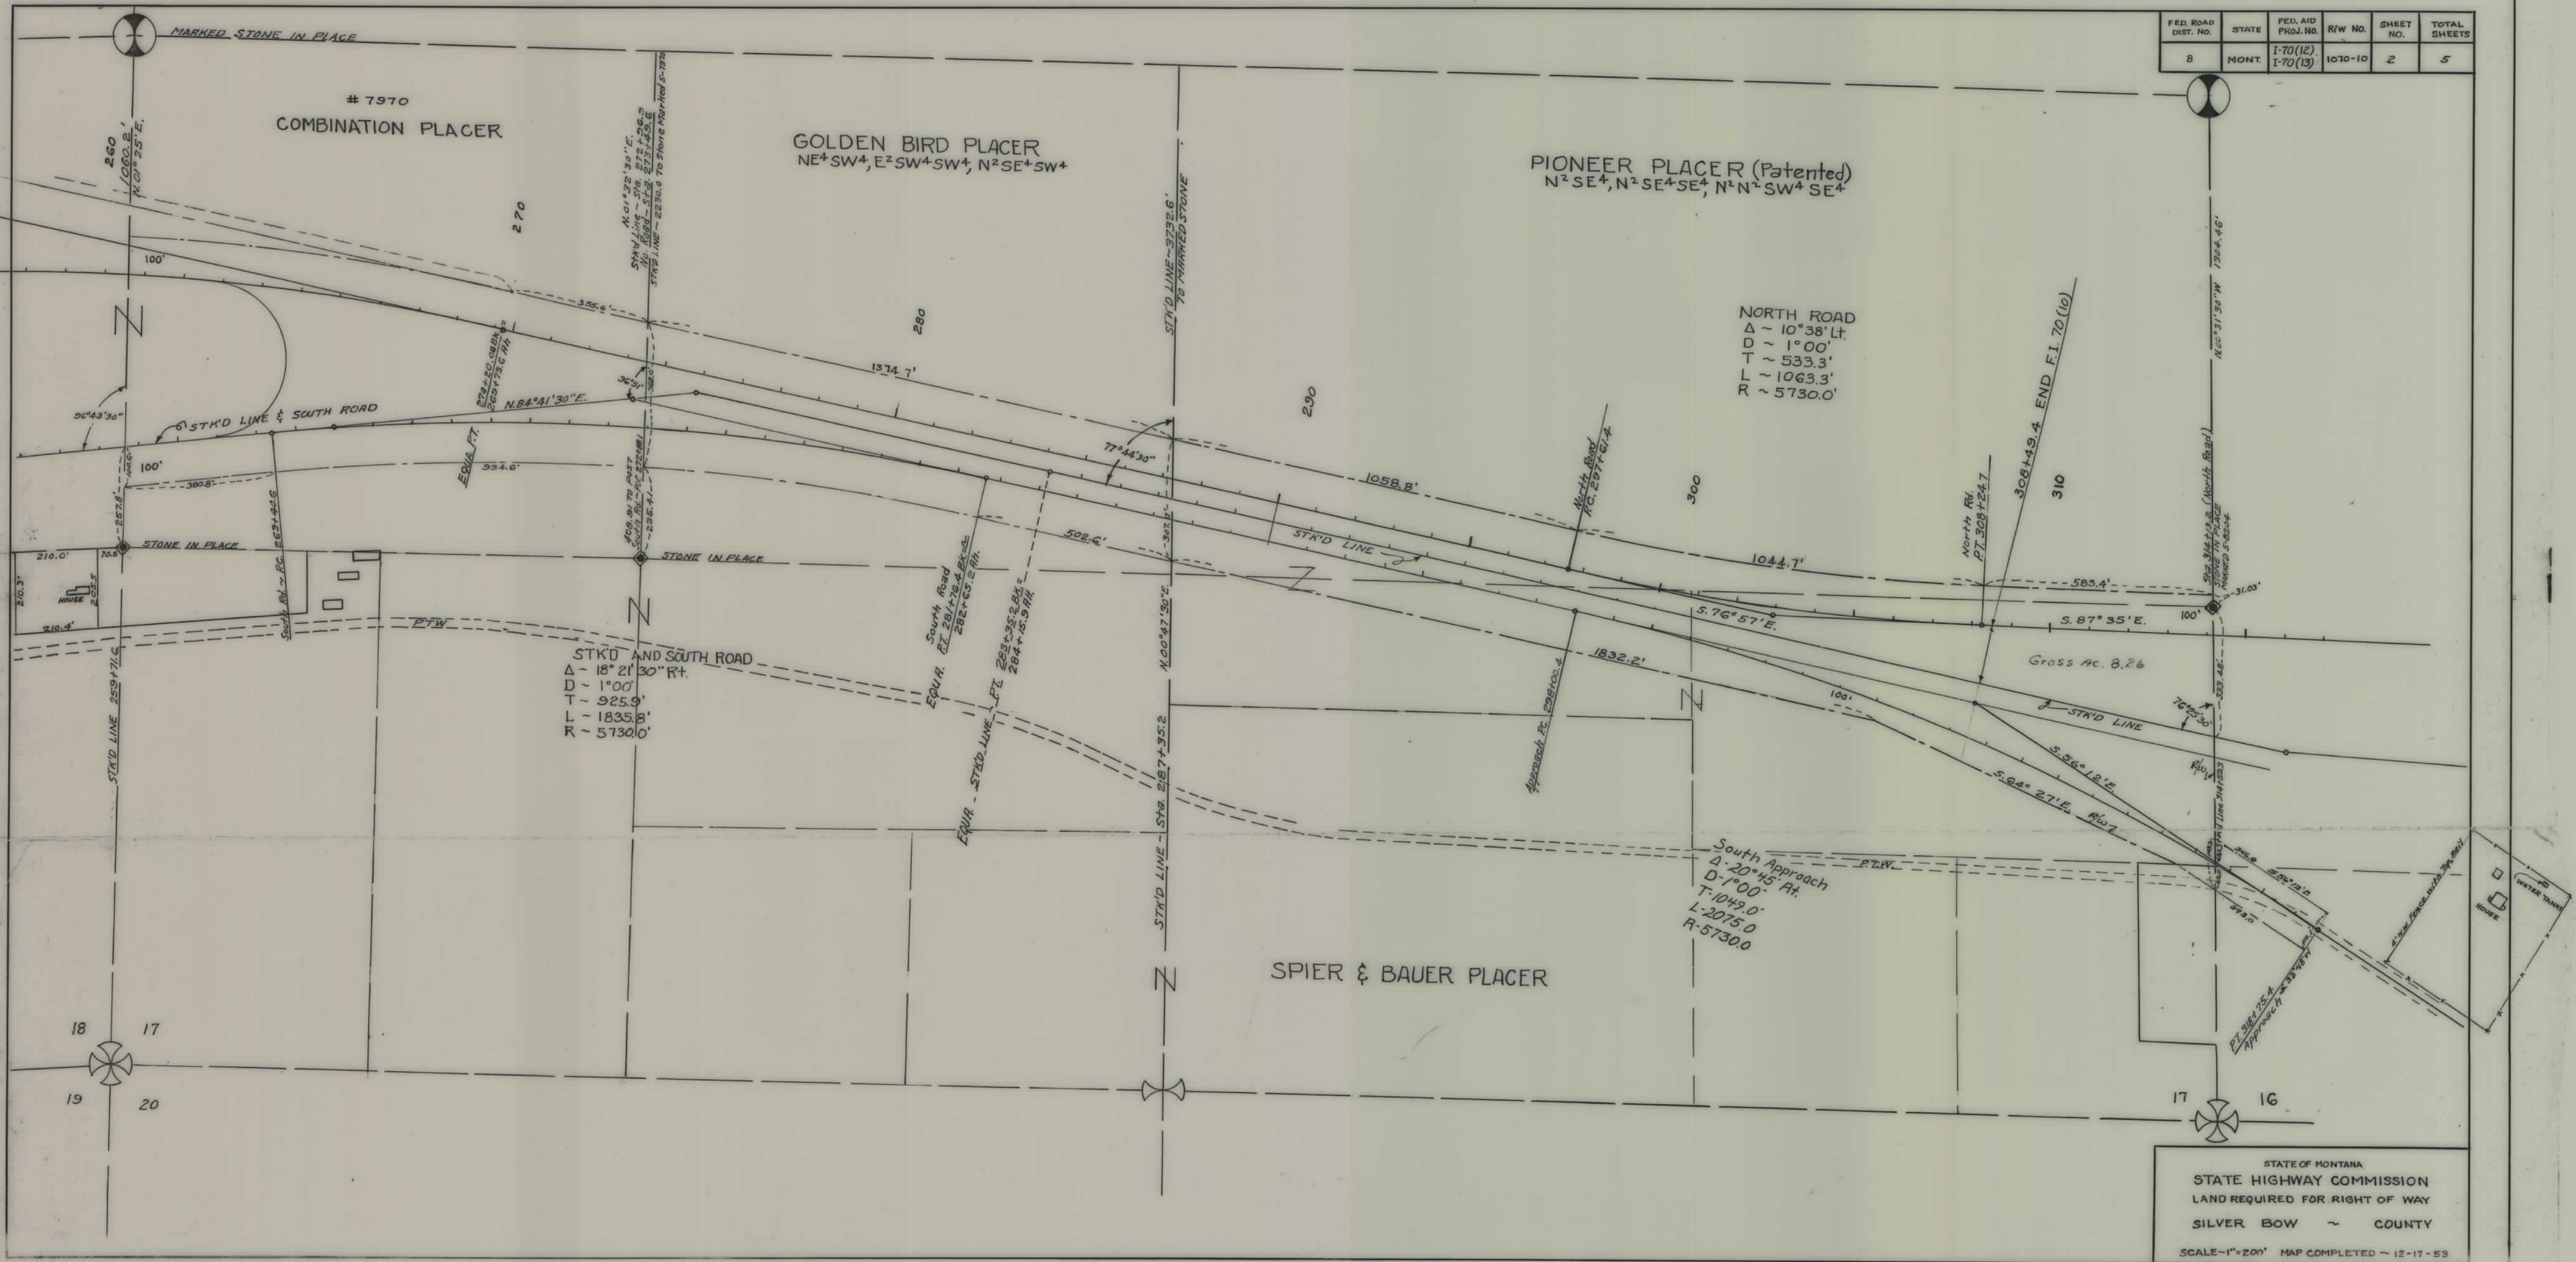

FED. ROAD DIST. NO.	STATE	FED. AID PROJ. NO.	R/W NO.	SHEET NO.	TOT. SHEET
8	MONT.	1-70 (13)	1070-10	3	5

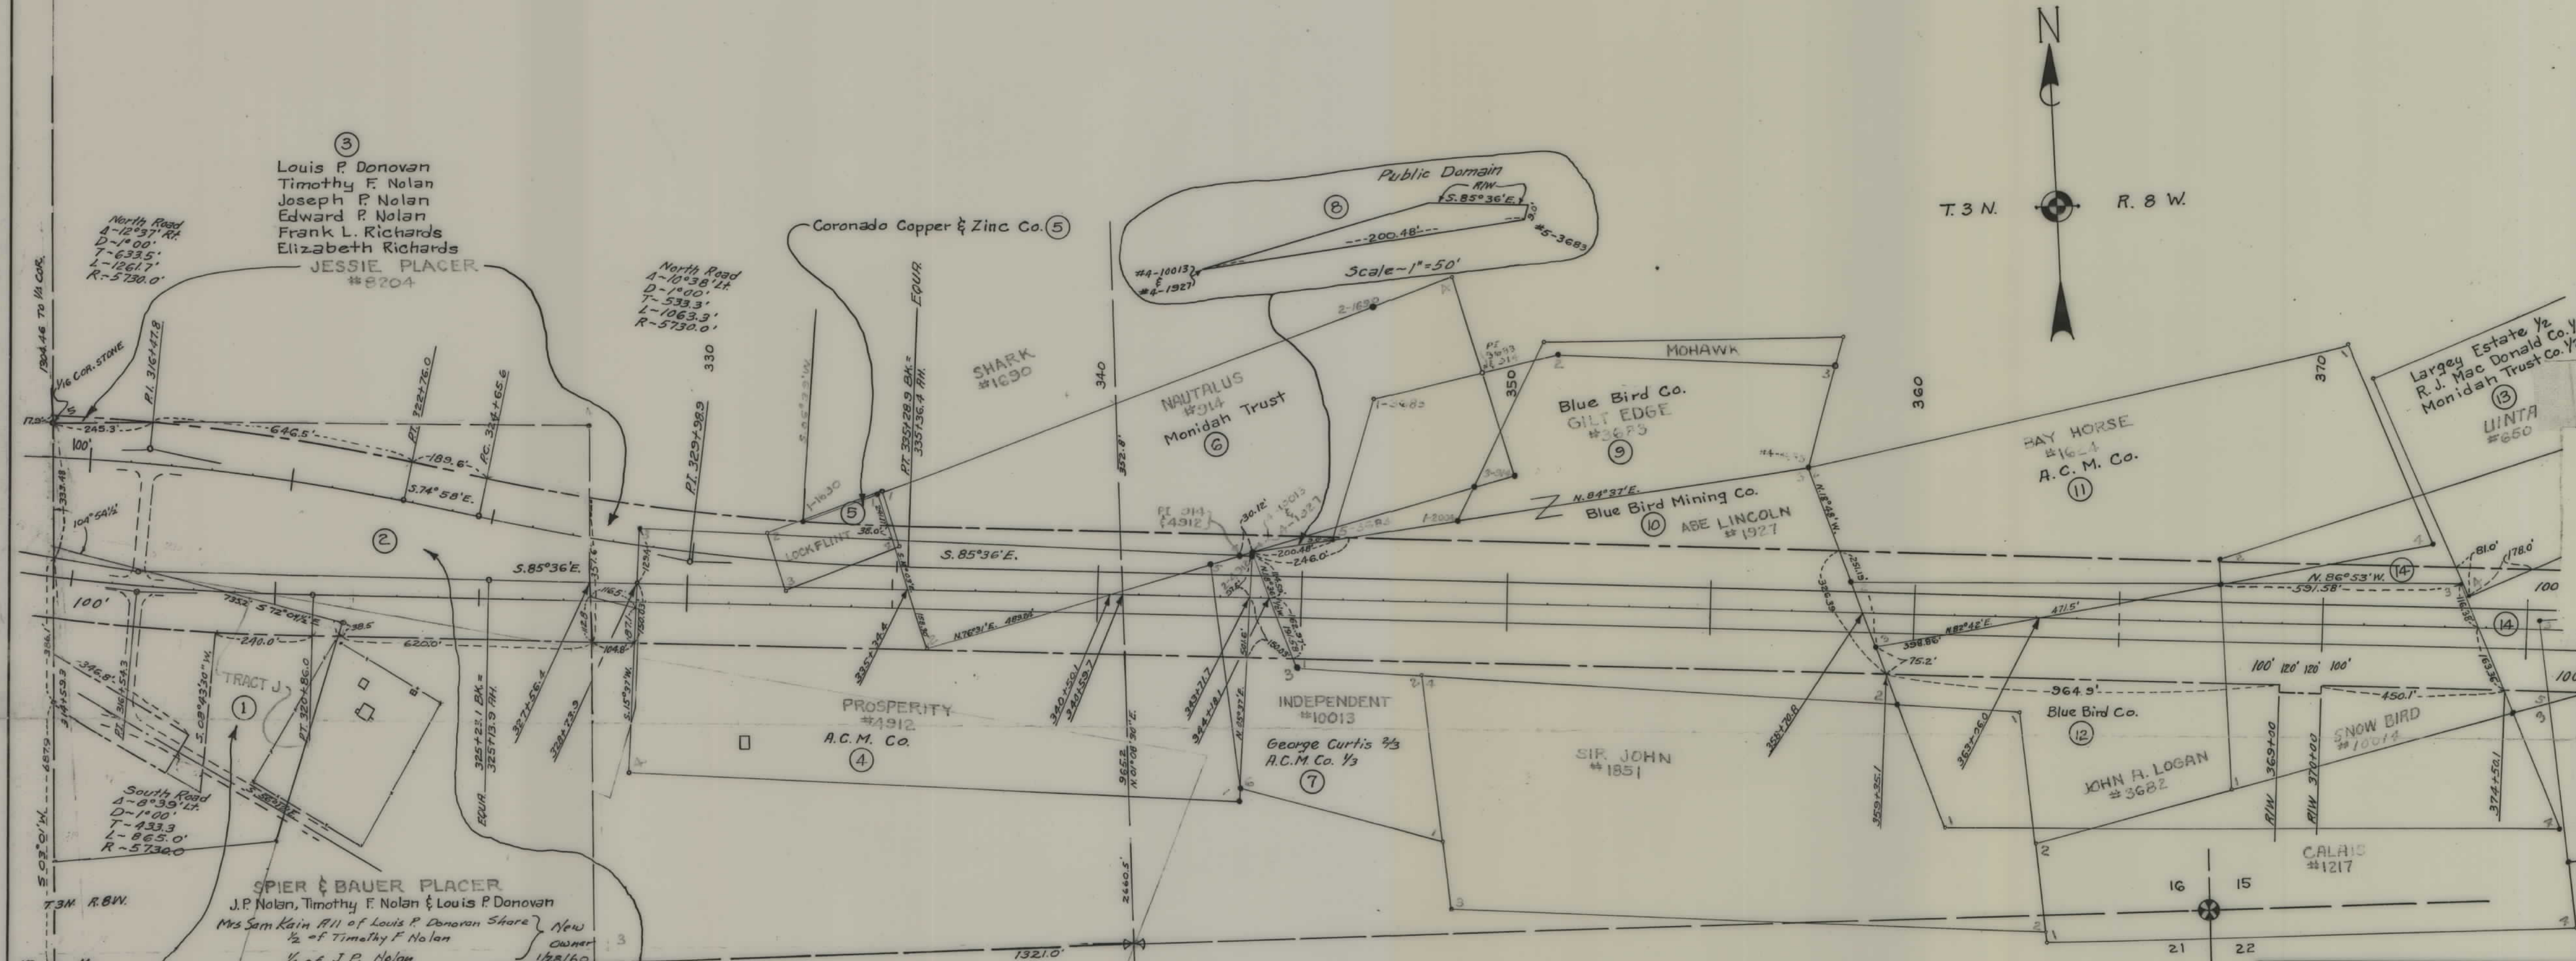

STATE OF MONTANA
STATE HIGHWAY COMMISSION
 PLAT SHOWING LAND
 REQUIRED FOR RIGHT OF WAY
 SILVER BOW ~ COUNTY


SCALE 1" = 200' MAP COMPLETED 2-19-54

DESCRIPTIONS WRITTEN BY _____ DATE _____

DESCRIPTIONS CHECKED BY _____ DATE _____

APPROVED BY _____ PLANS DEPT.

APPROVED BY _____ R/W ENGINEER

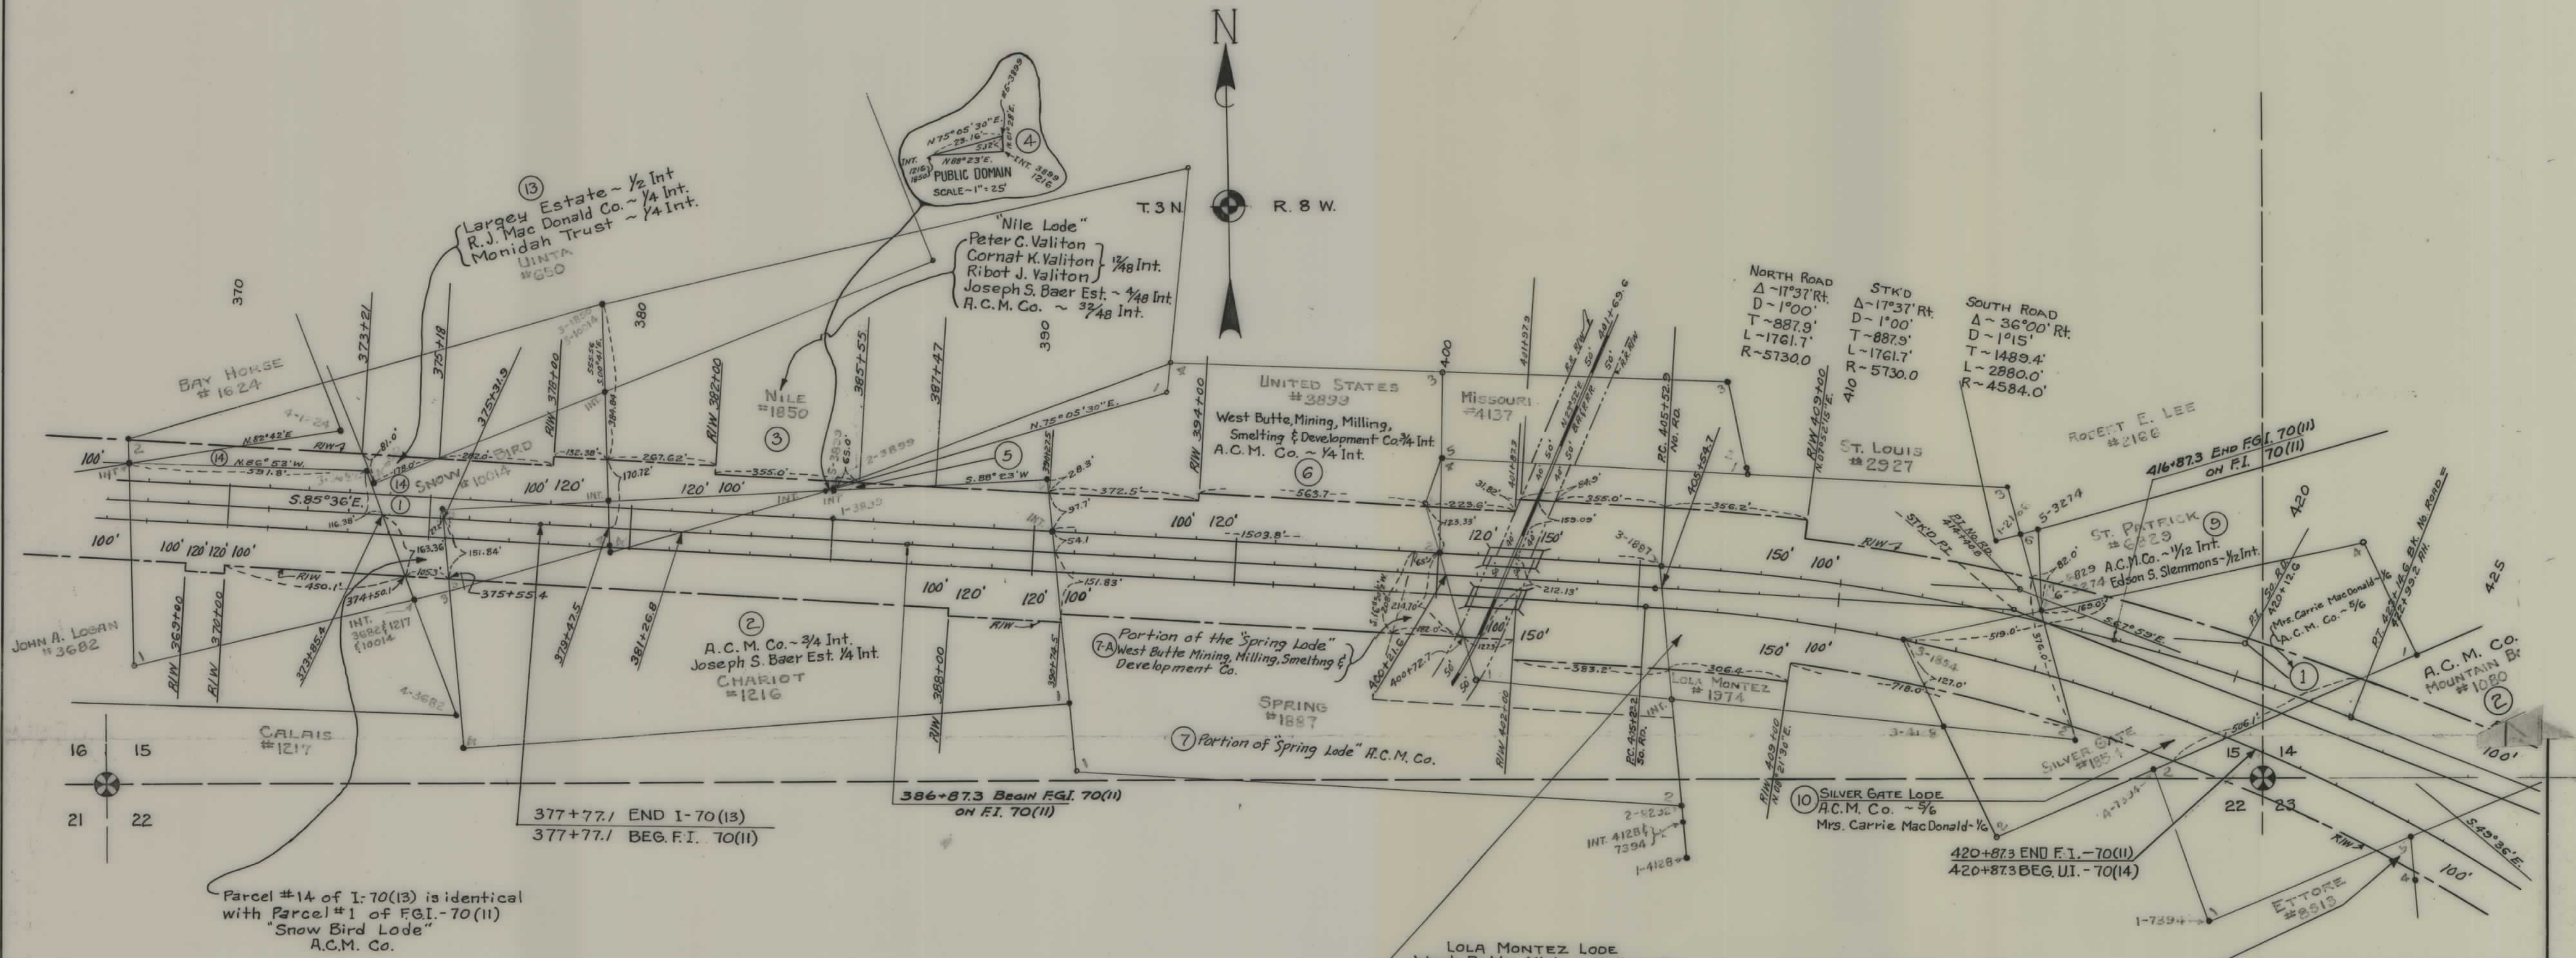

170(12) SHT 4 OF 5

5

3 ETTORE LODE
Jas. Giovanetti
Mrs. Amelia Harrington
Mrs. Celestine Nolan
Miss Melanie Giovanetti
Miss Emma Giovanetti
Ettore Giovanetti
Alice M. Robert ~ 3/8 Int.
Robert E. Le Beau ~ 1/8 Int.

STATE OF MONTANA
STATE HIGHWAY COMMISSION
PLAT SHOWING LAND
REQUIRED FOR RIGHT OF WAY
SILVER BOW ~ COUNTY
SCALE 1" = 200' MAP COMPLETED 2-24-54
DESCRIPTIONS WRITTEN BY _____ DATE _____
DESCRIPTIONS CHECKED BY _____ DATE _____
APPROVED BY _____ PLANS DEPT.
APPROVED BY _____ R/W ENGINEER

FED. ROAD DIST. NO.	STATE	FED. AID PROJ. NO.	R/W NO.	SHEET NO.	TOT SHEET
1	MONT.	U. I.-70(4)	1070-10	5	5

