

PLANS

NOT

TO

SCALE

FED. ROAD DIST. NO.	STATE	FED. AID PROJ. NO.	R/W NO.	SHEET NO.	TOTAL SHEETS
8	MONT.	I-70(12)	1070-10	1	6

I 70(10)

0+00.0 BEG I-70(12)
 0+00.0 BEG. F.I. 70(10)=
 480+00.0 END F.I. 70(9)=
 480+00.0 BEG. F.A.P. 70-B=
 480+00.0 BEG. F.A.P. 70-A=
 480+00.0 END. N.R.H. 70-A(3)
 N. 1514.7' W. 2590.0'

1. N⁵⁵W
 Will Brasier &
 Jack Skelley

2. S⁵⁵W
 Will Brasier

4. W²NW⁴
 Carl & Margaret Gillespie (So. of new Hwy)
 Frank V. Rice
 Harry Hickey
 W.L. Grill

E²NW⁴, N²SW⁴
 (No. of New Hwy)
 Frank V. Rice
 Harry Hickey
 W.L. Grill
 (So. of new Hwy)
 Gillespie

4. NE⁴SE⁴
 Carl & Margaret Gillespie

STATE OF MONTANA
 STATE HIGHWAY COMMISSION
 PLAT SHOWING LAND
 REQUIRED FOR RIGHT OF WAY
 SILVER BOW ~ COUNTY


SCALE 1"= 400' MAP COMPLETED 7-27-53

DESCRIPTIONS WRITTEN BY _____ DATE _____

DESCRIPTIONS CHECKED BY _____ DATE _____

APPROVED BY _____ R/W ENGINEER


FED. ROAD DIST. NO.	STATE	FED. AID PROJ. NO.	R/W NO.	SHEET NO.	TOTAL SHEETS
8	MONT.	I-70(12)	1070-10	2	6

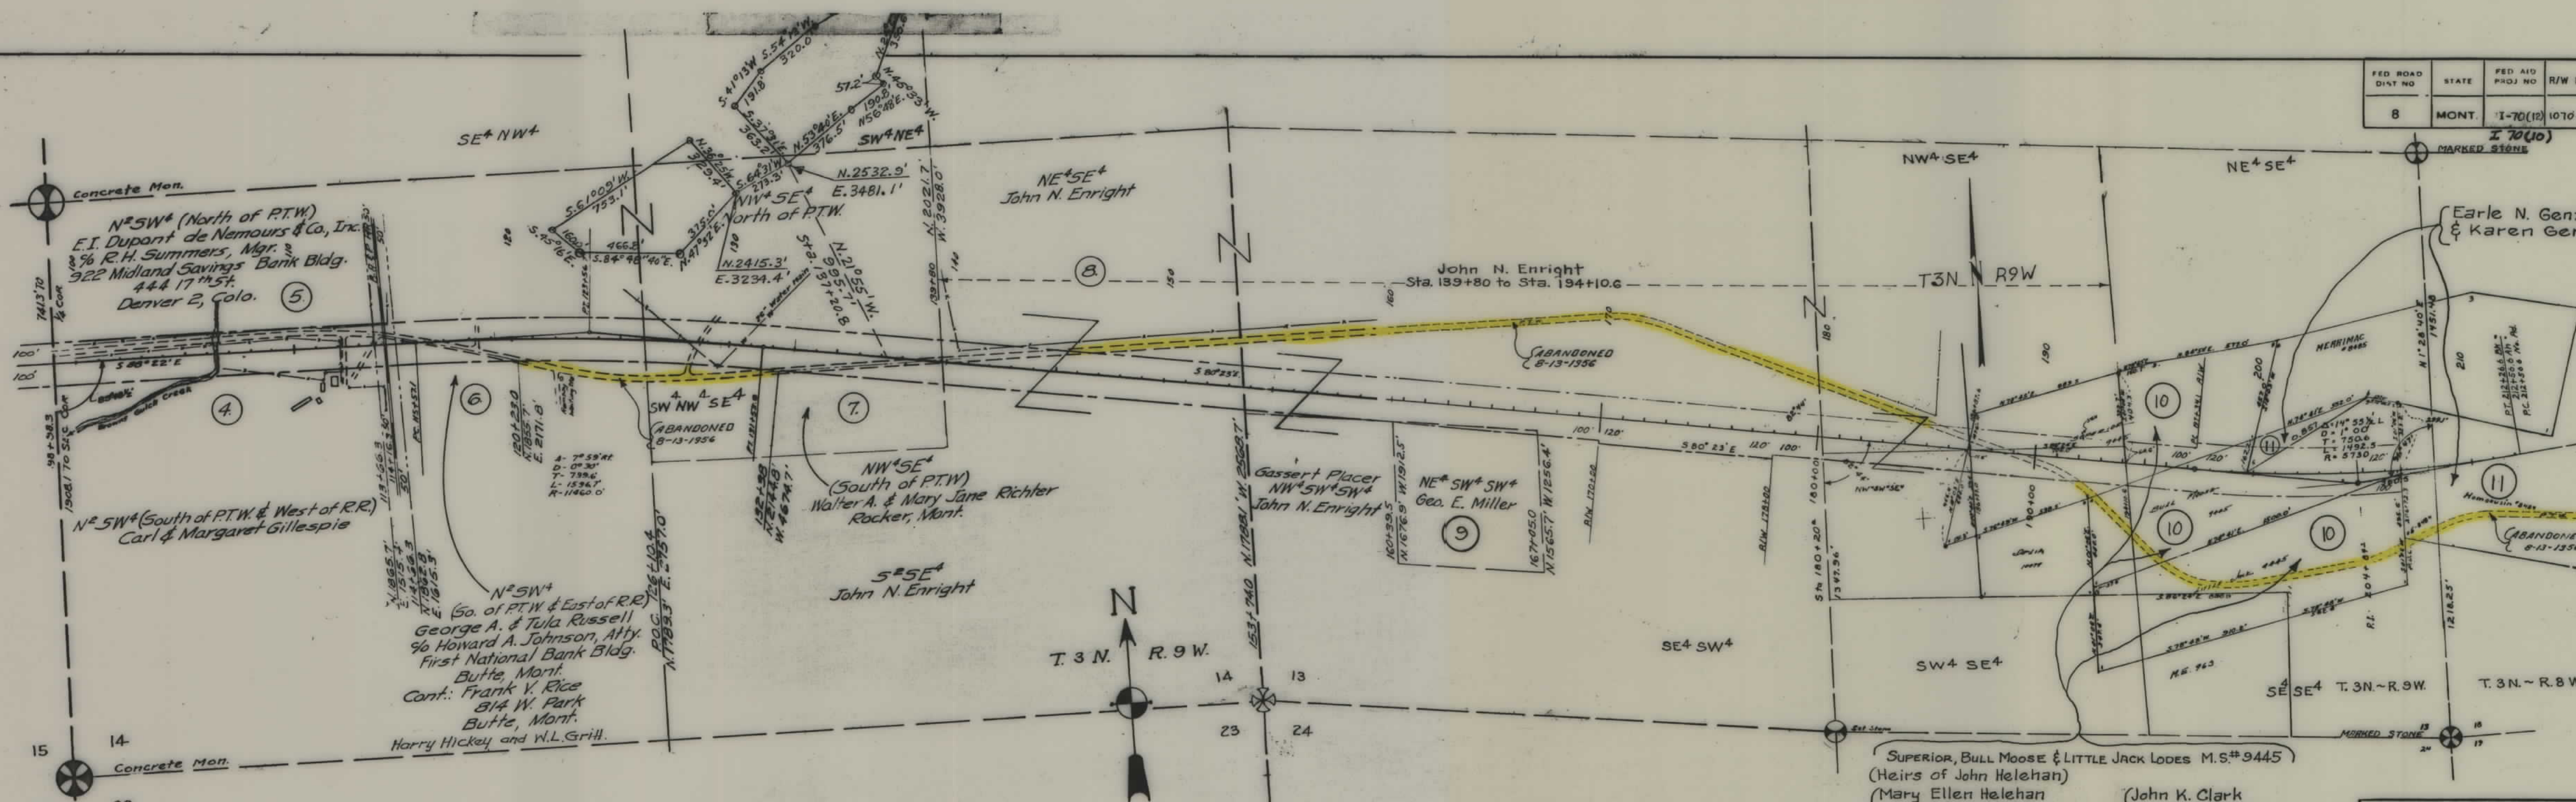

SUPERIOR, BULL MOOSE & LITTLE JACK LODES M.S.# 9445
(Heirs of John Helehan)
 1/2 Int. { Mary Ellen Helehan
 John Patrick Helehan
 Margaret Helehan Lassila
 Thomas Joseph Helehan
 Marie Louise Helehan
 1/2 Int. { John K. Clark
 Eva Clark Stahl
 Wm. D. Clark
 Mary Clark Bonner
 Catherine Clark Serivani

STATE OF MONTANA
 STATE HIGHWAY COMMISSION
 LAND REQUIRED FOR RIGHT OF WAY
 SILVER BOW COUNTY
 SCALE 1" = 400' MAP COMPLETED 1-23-54

FED. ROAD DIST. NO.	STATE	FED. AID PROJ. NO.	R/W NO.	SHEET NO.	TOTAL SHEETS
8	MONT.	I-70(12) I-70(13)	1070-10	3	6

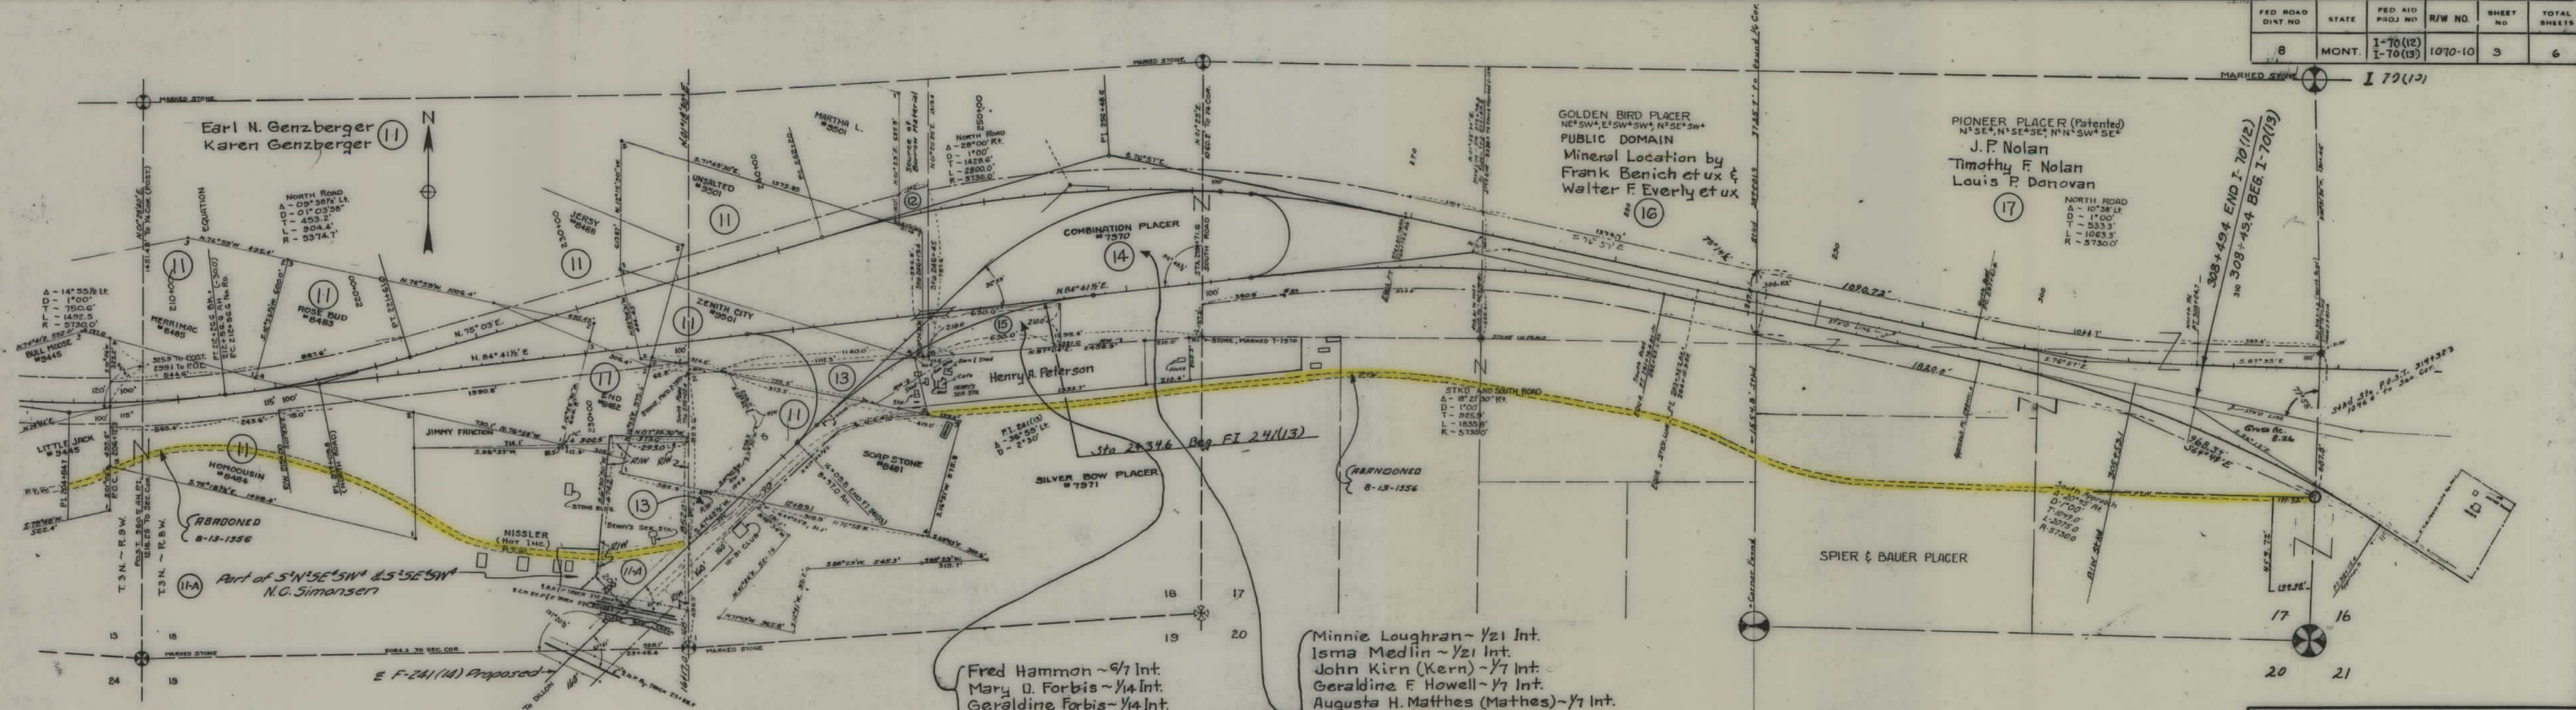


Minnie Loughran ~ 1/21 Int.
 Isma Medlin ~ 1/21 Int.
 John Kirn (Kern) ~ 1/7 Int.
 Geraldine F. Howell ~ 1/7 Int.
 Augusta H. Matthes (Matthes) ~ 1/7 Int.
 Julia Huber ~ 1/42 Int.
 Katie Beehrer Cummins (Katie Cummins) ~ 3/84 Int.
 Julia Beehrer ~ 3/84 Int.
 E.H. Schmitt ~ 1/7 Int.
 Rudolph Suesser ~ 1/4 Int.
 Carroll Fabian ~ 1/4 Int.
 Carl S. Nickel ~ 1/21 Int.


STATE OF MONTANA
 STATE HIGHWAY COMMISSION
 LAND REQUIRED FOR RIGHT OF WAY
 SILVER BOW ~ COUNTY
 SCALE 1" = 400' MAP COMPLETED 1-20-54

7 (1750)

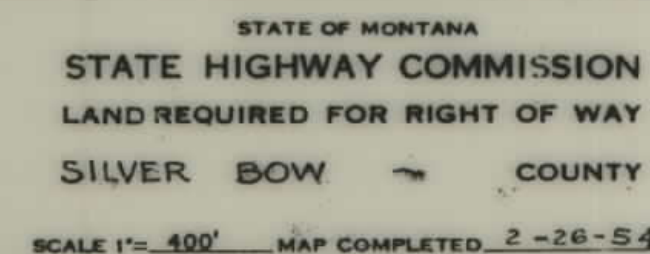

I 7040)

FED. ROAD DIST. NO.	STATE	FED. AID PROJ. NO.	R/W NO.	SHEET NO.	TOTAL SHEETS
8	MONT.	UT-70(14)	1070-10	6	6

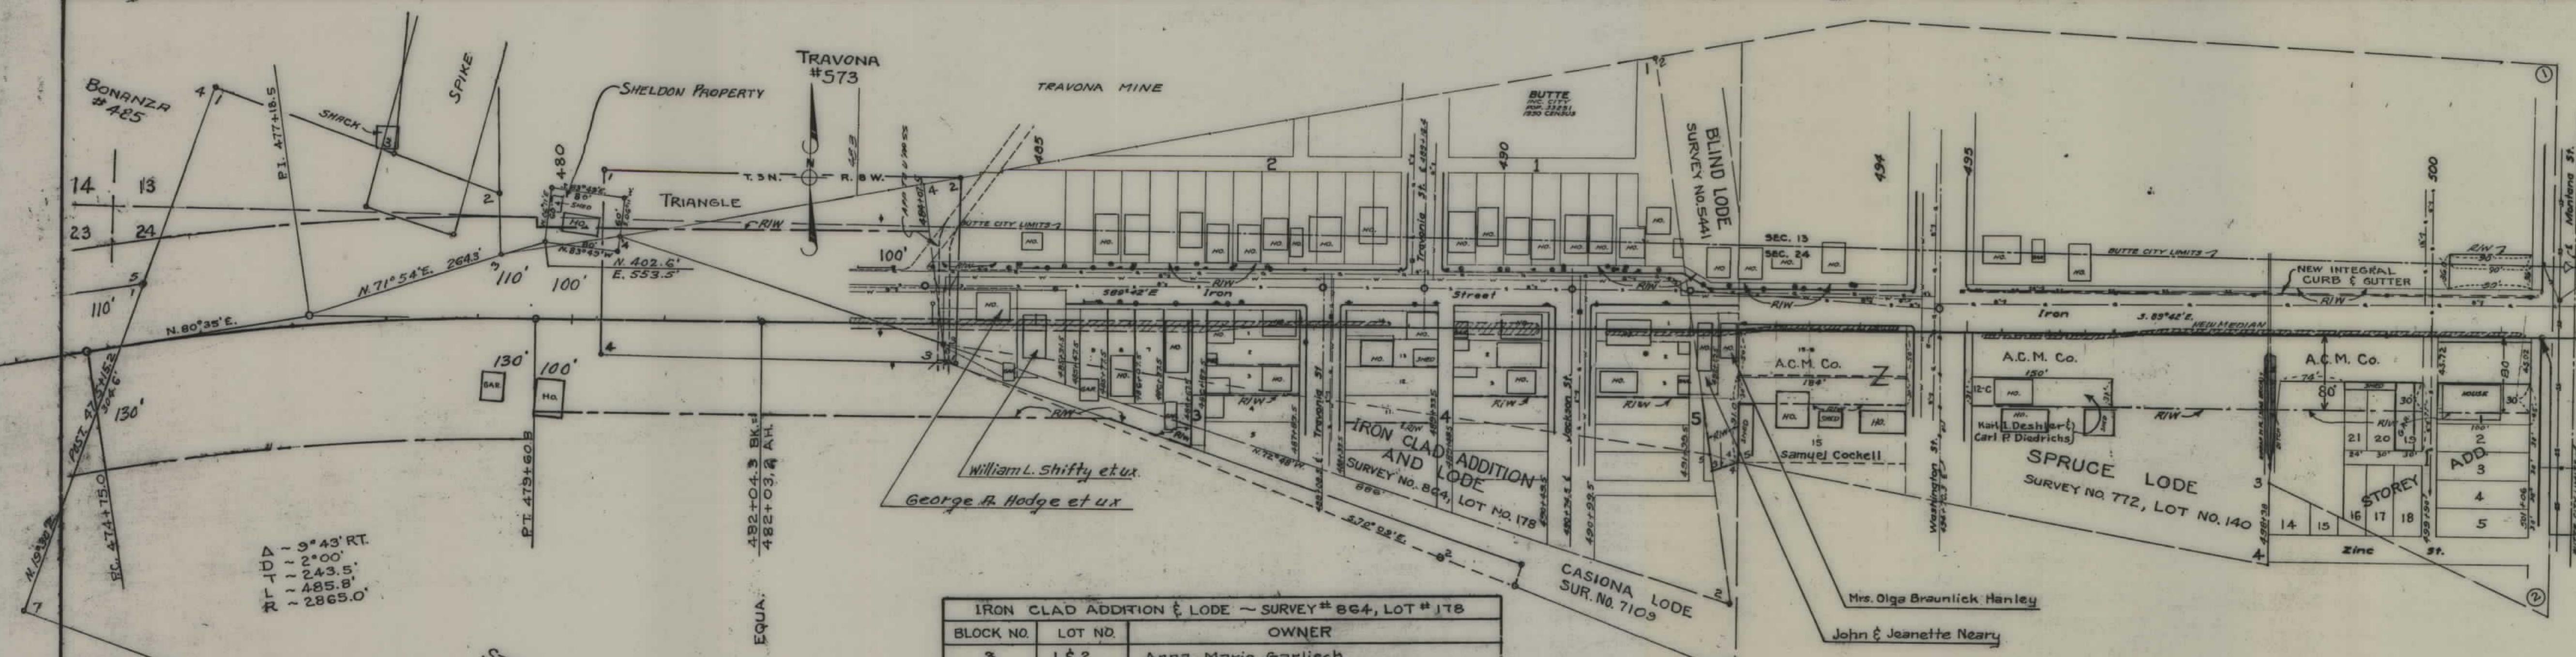

Δ = 9°43' RT.
 U = 2°00'
 T = 243.5'
 R = 485.8'
 R = 2865.0'

IRON CLAD ADDITION & LODGE - SURVEY # 864, LOT # 178		
BLOCK NO.	LOT NO.	OWNER
3	1 & 2	Anna Marie Garlich
3	3	Rick C. Foot et ux
3	8	Eugene Egan et ux
3	7, 8, & 9	Lena Hanekan
4	1	Manuel Chelini et ux
4	2	Lona Lee Deeny
4	3	Mrs. M.A. Worton
4	11 & 12	A.C.M. Co.
4	13 & 14	Robert F. Adams et ux
5	1 & 2	Margaret Harrington
5	3	Bercia L. Chism

STOREY ADDITION	
LOT NO.	OWNER
1, 2, 13, 20 & 21	Bernardine Likarish

STA. 501+17.4 END U.I. 70(14) -
 STA. 32+17.0 P.Q.T. FAP 20"(C)

STATE OF MONTANA
 STATE HIGHWAY COMMISSION
 LAND REQUIRED FOR RIGHT OF WAY
 SILVER BOW COUNTY
 SCALE 1" = 100' MAP COMPLETED