

PLANS

NOT

TO

SCALE

ROAD NO.	STATE	FED AID PROJ NO.	R/W NO.	SHEET NO.	TOTAL SHEETS
8	MONT	SUS 70 (1)	3070 (01)	1	7

②
HILL COUNTY
NE⁴

①
HILL COUNTY
S² + NW⁴

②
SEC. 36 ALL
STATE OF MONTANA
LESSEE: JOHN R. ANDERSON, HAVRE

NW⁴NE⁴


①
HILL COUNTY
NW⁴

NE⁴NE⁴
38.57 acres

SE⁴
15,000 C.Y.
BORROW PERMIT FROM
HILL CO. 9/16/55


STATE OF MONTANA
STATE HIGHWAY COMMISSION
LAND REQUIRED FOR RIGHT OF WAY
HILL COUNTY
SCALE 1"=400' MAP COMPLETED NOV. 10, 1955

FED. ROAD DIST. NO.	STATE	FED. AID PROJ. NO.	R/W NO.	SHEET NO.	TOTAL SHEETS
8	MONT.	S-US 70(1)	3070(01)	2	7

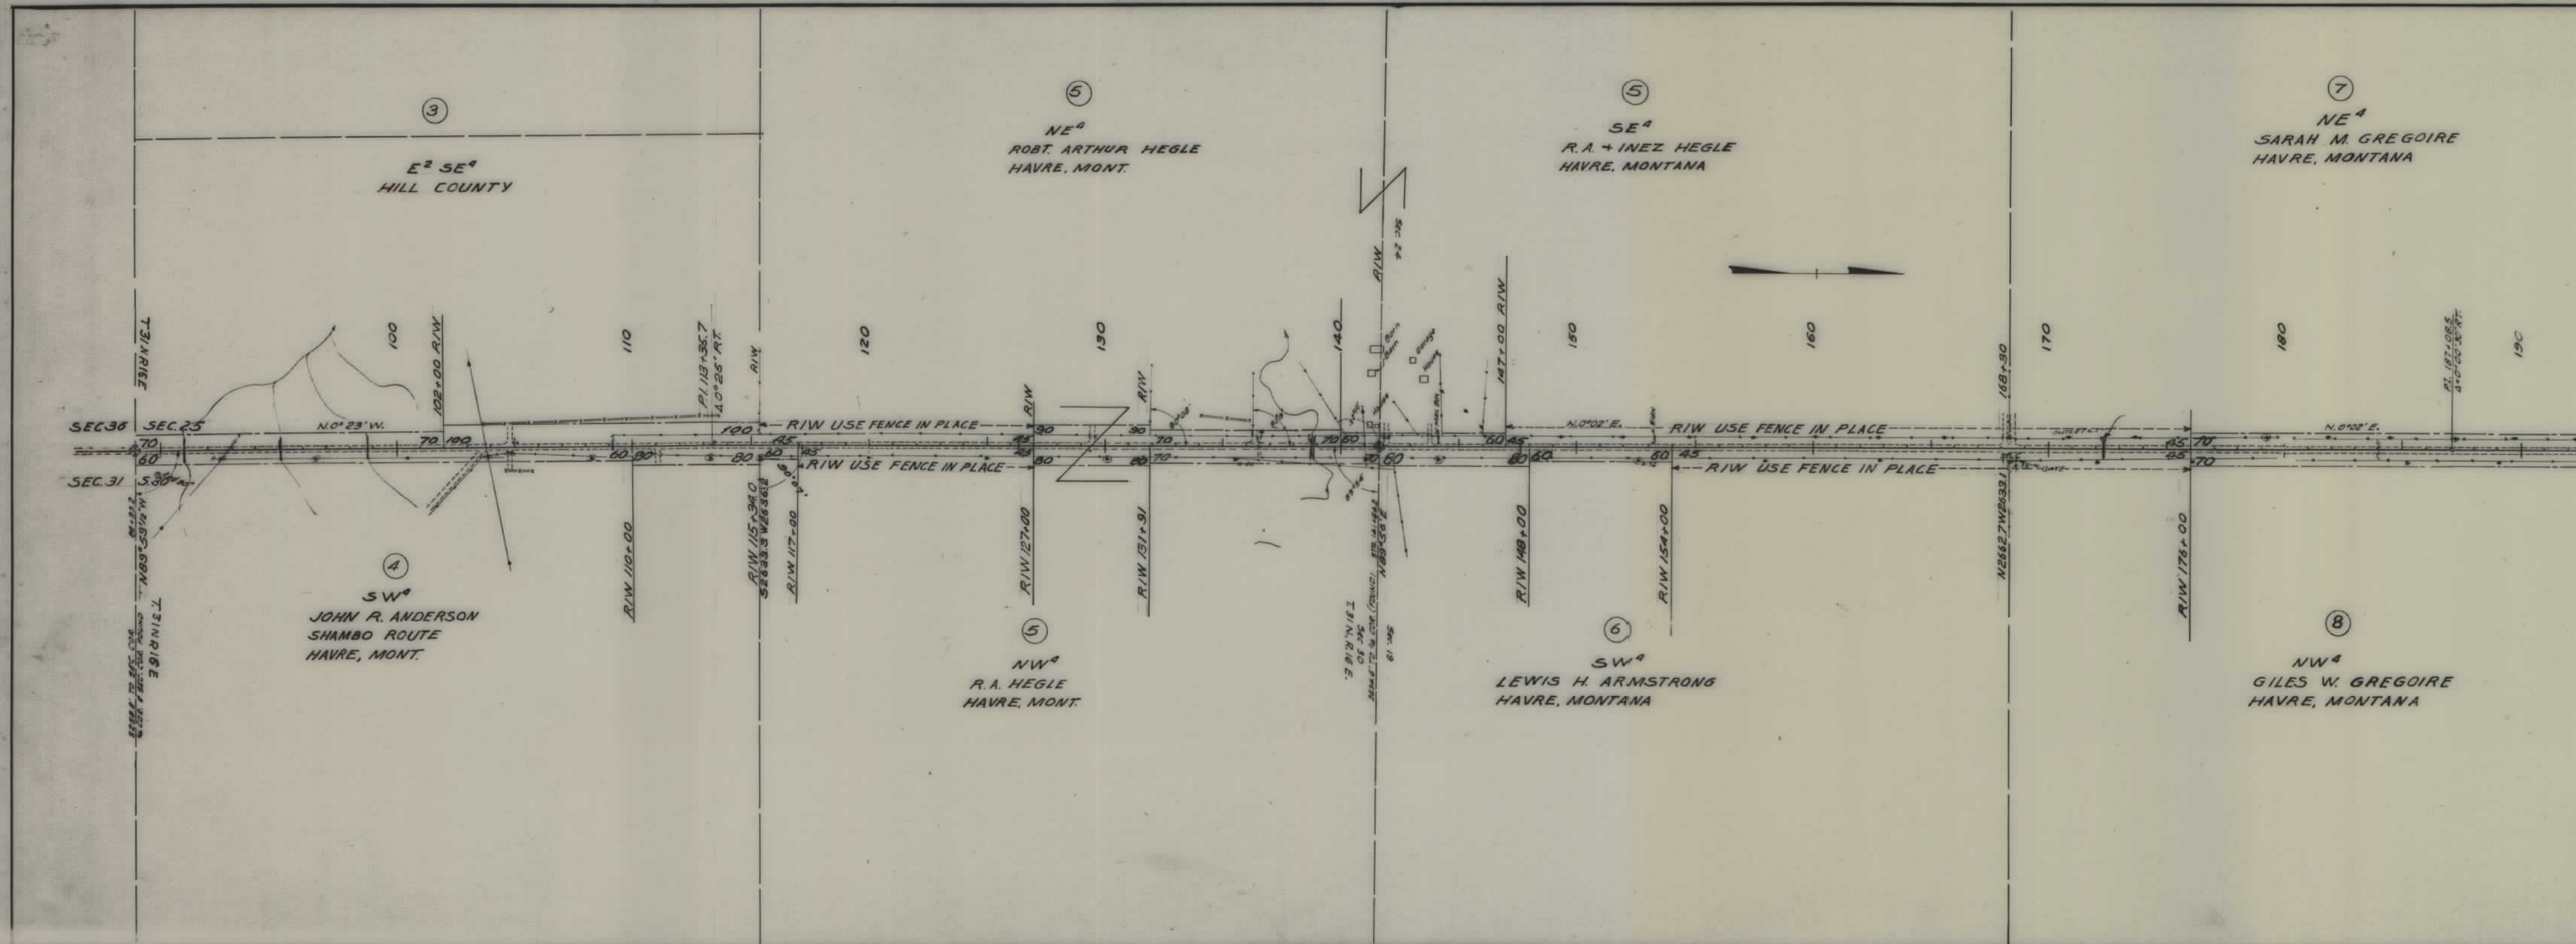


STATE OF MONTANA
 STATE HIGHWAY COMMISSION
 LAND REQUIRED FOR RIGHT OF WAY
 HILL COUNTY
 SCALE 1" = 400' MAP COMPLETED NOV 10, 1955

FED. ROAD DIST. NO.	STATE	FED. AID PROJ. NO.	R/W NO.	SHEET NO.	TOTAL SHEETS
8	MONT.	S-US 70(1)	3070(1)	3	7

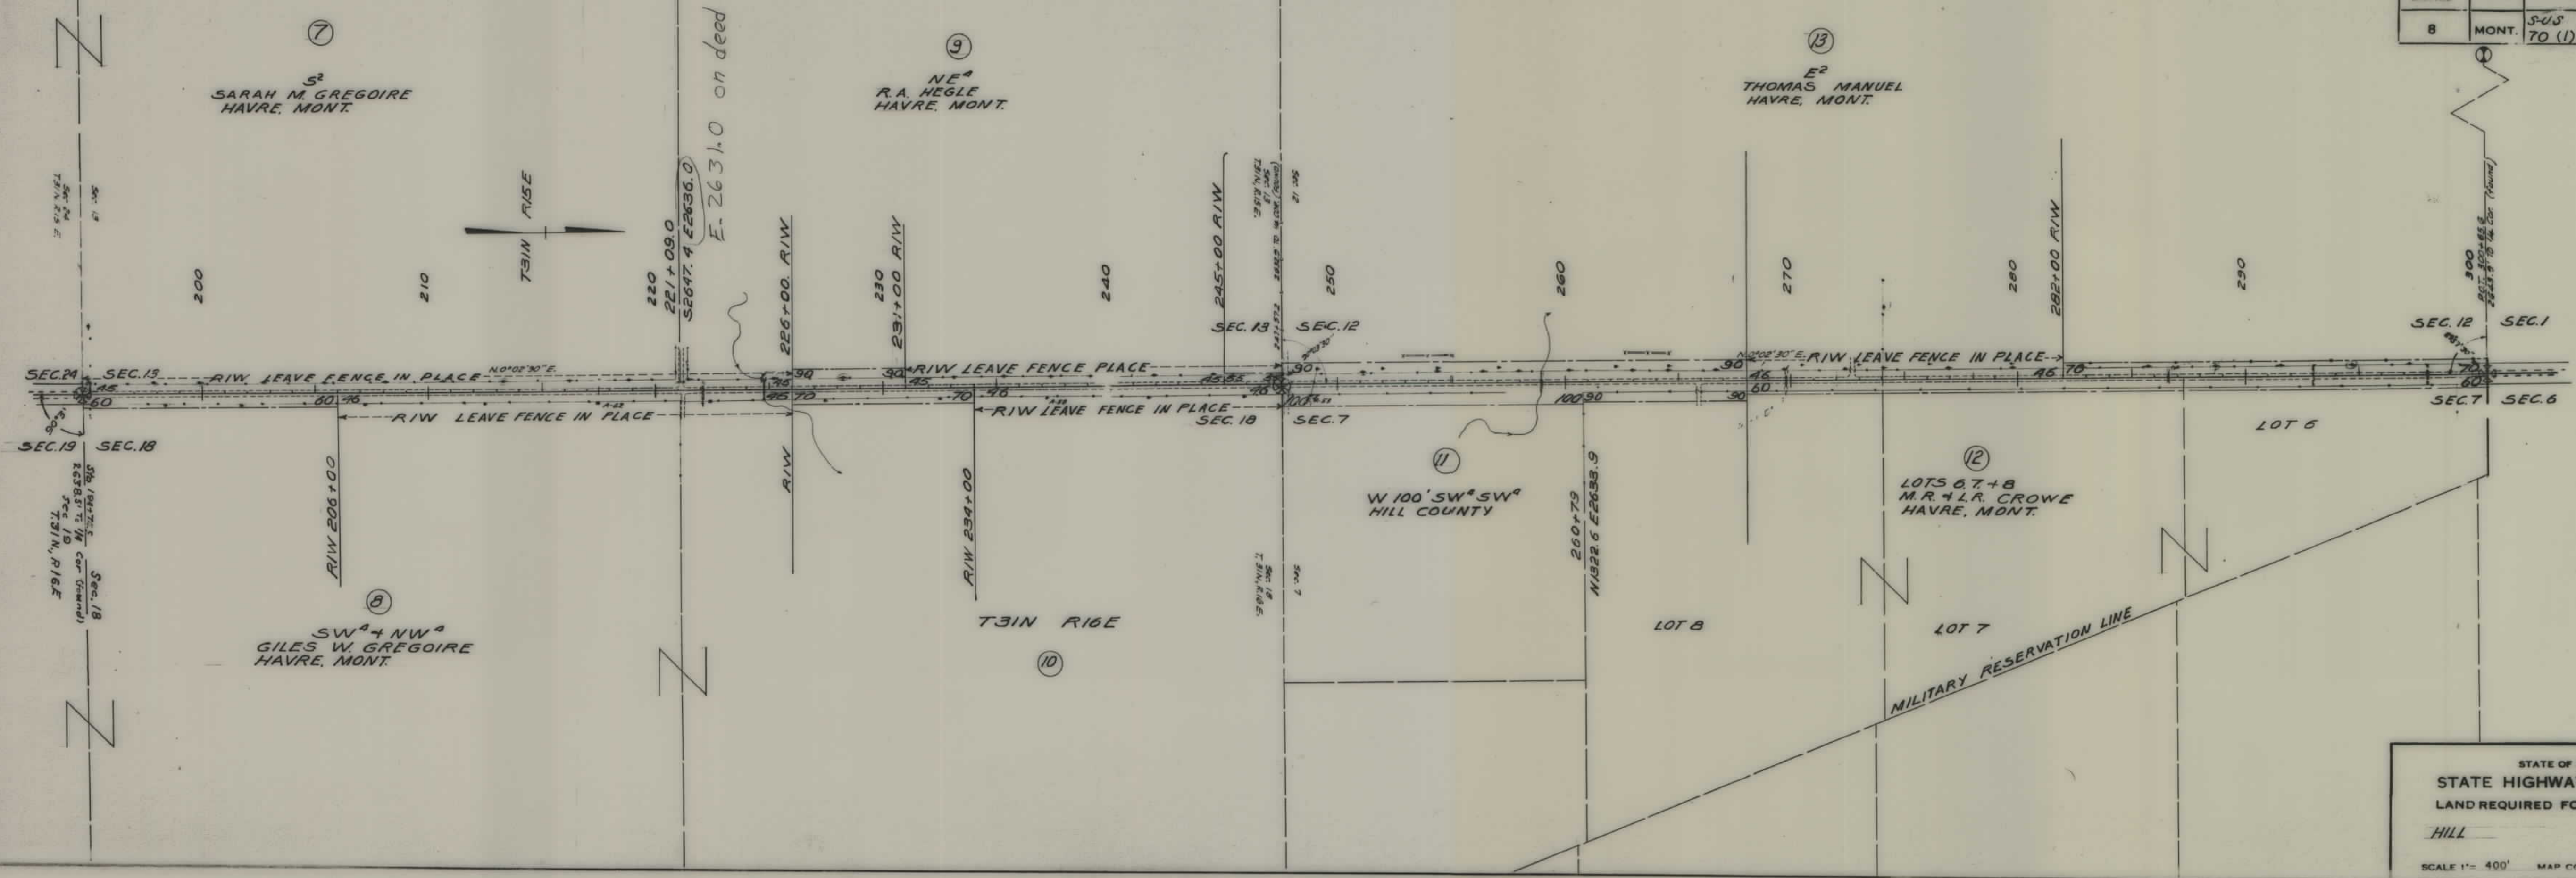



STATE OF MONTANA
 STATE HIGHWAY COMMISSION
 LAND REQUIRED FOR RIGHT OF WAY
 HILL COUNTY
 SCALE 1" = 400' MAP COMPLETED NOV 10, 1955

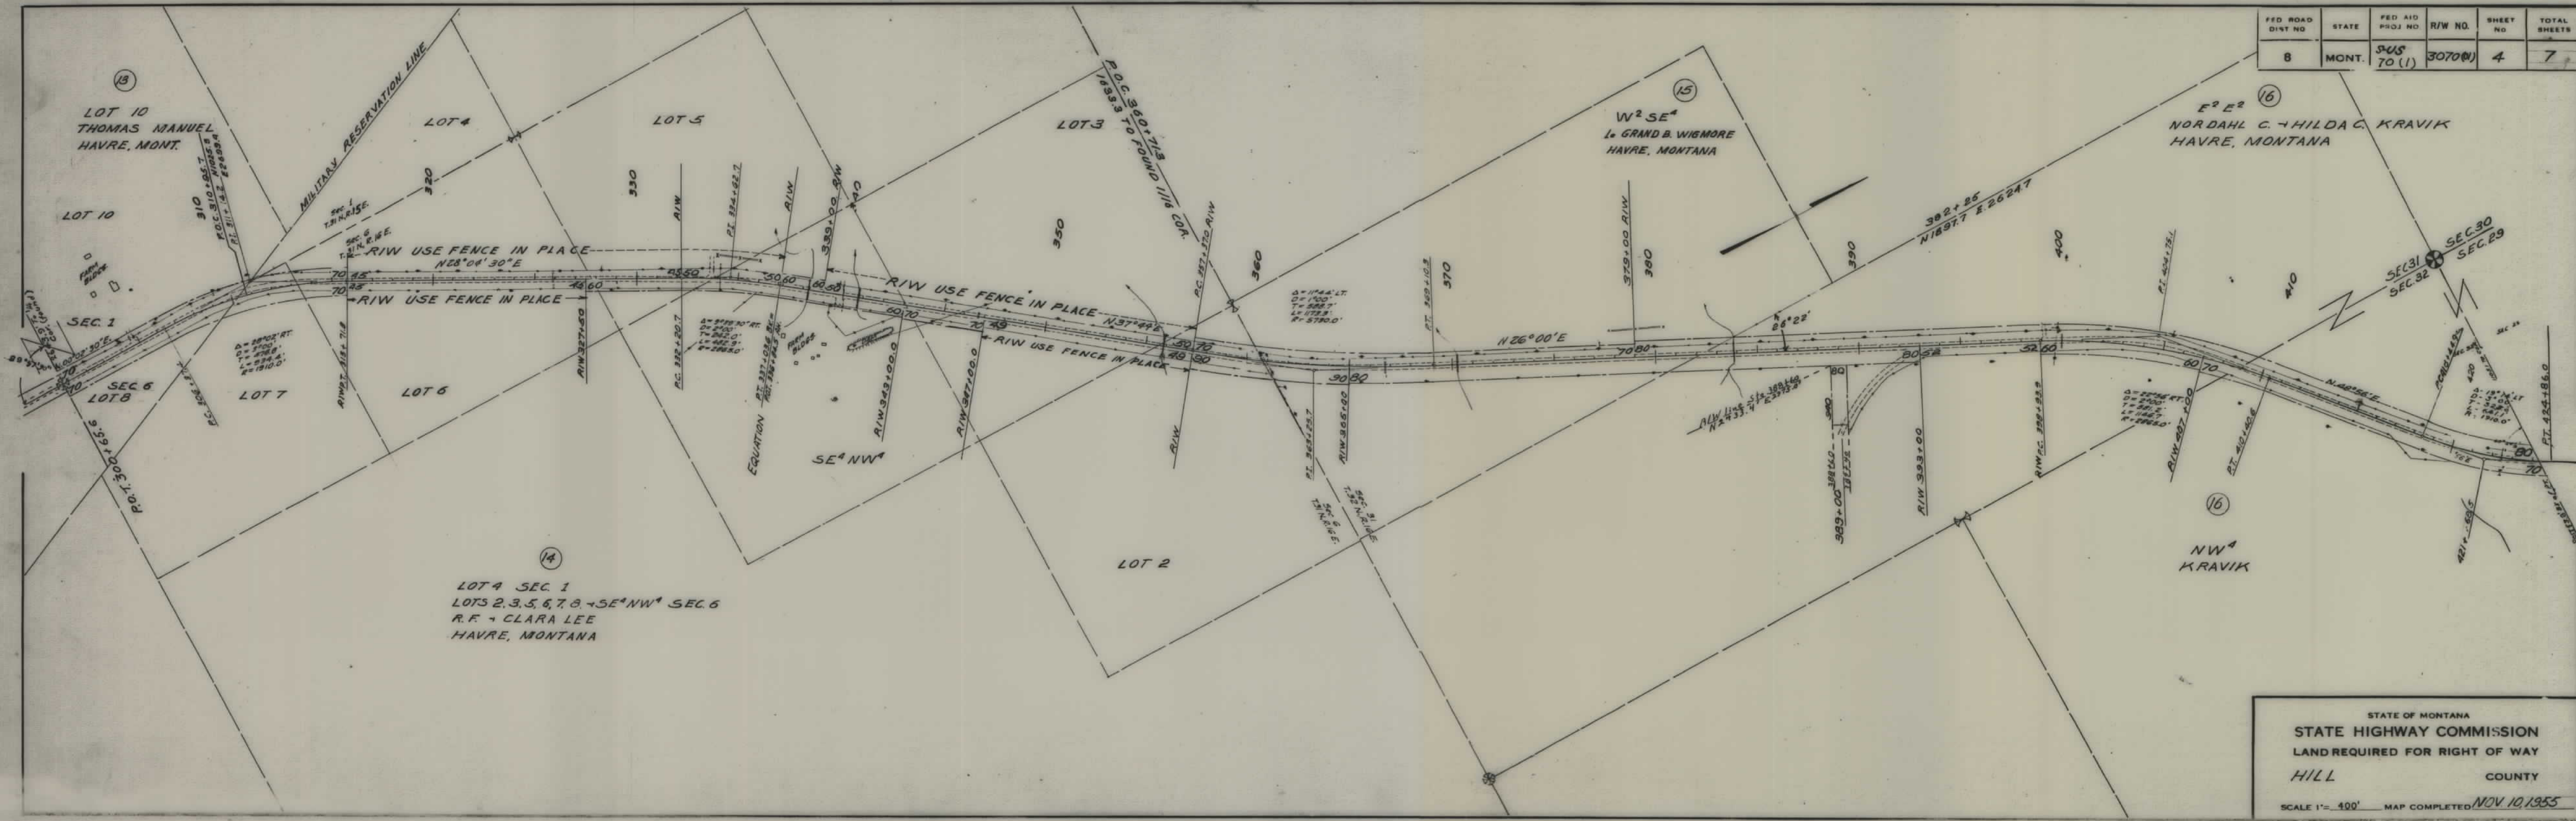

FED ROAD DIST NO.	STATE	FED AID PROJ NO.	R/W NO.	SHEET NO.	TOTAL SHEETS
8	MONT.	SUS 70(1)	3070(1)	4	7

STATE OF MONTANA
STATE HIGHWAY COMMISSION
LAND REQUIRED FOR RIGHT OF WAY
HILL COUNTY
SCALE 1"=100' MAP COMPLETED NOV 10, 1955

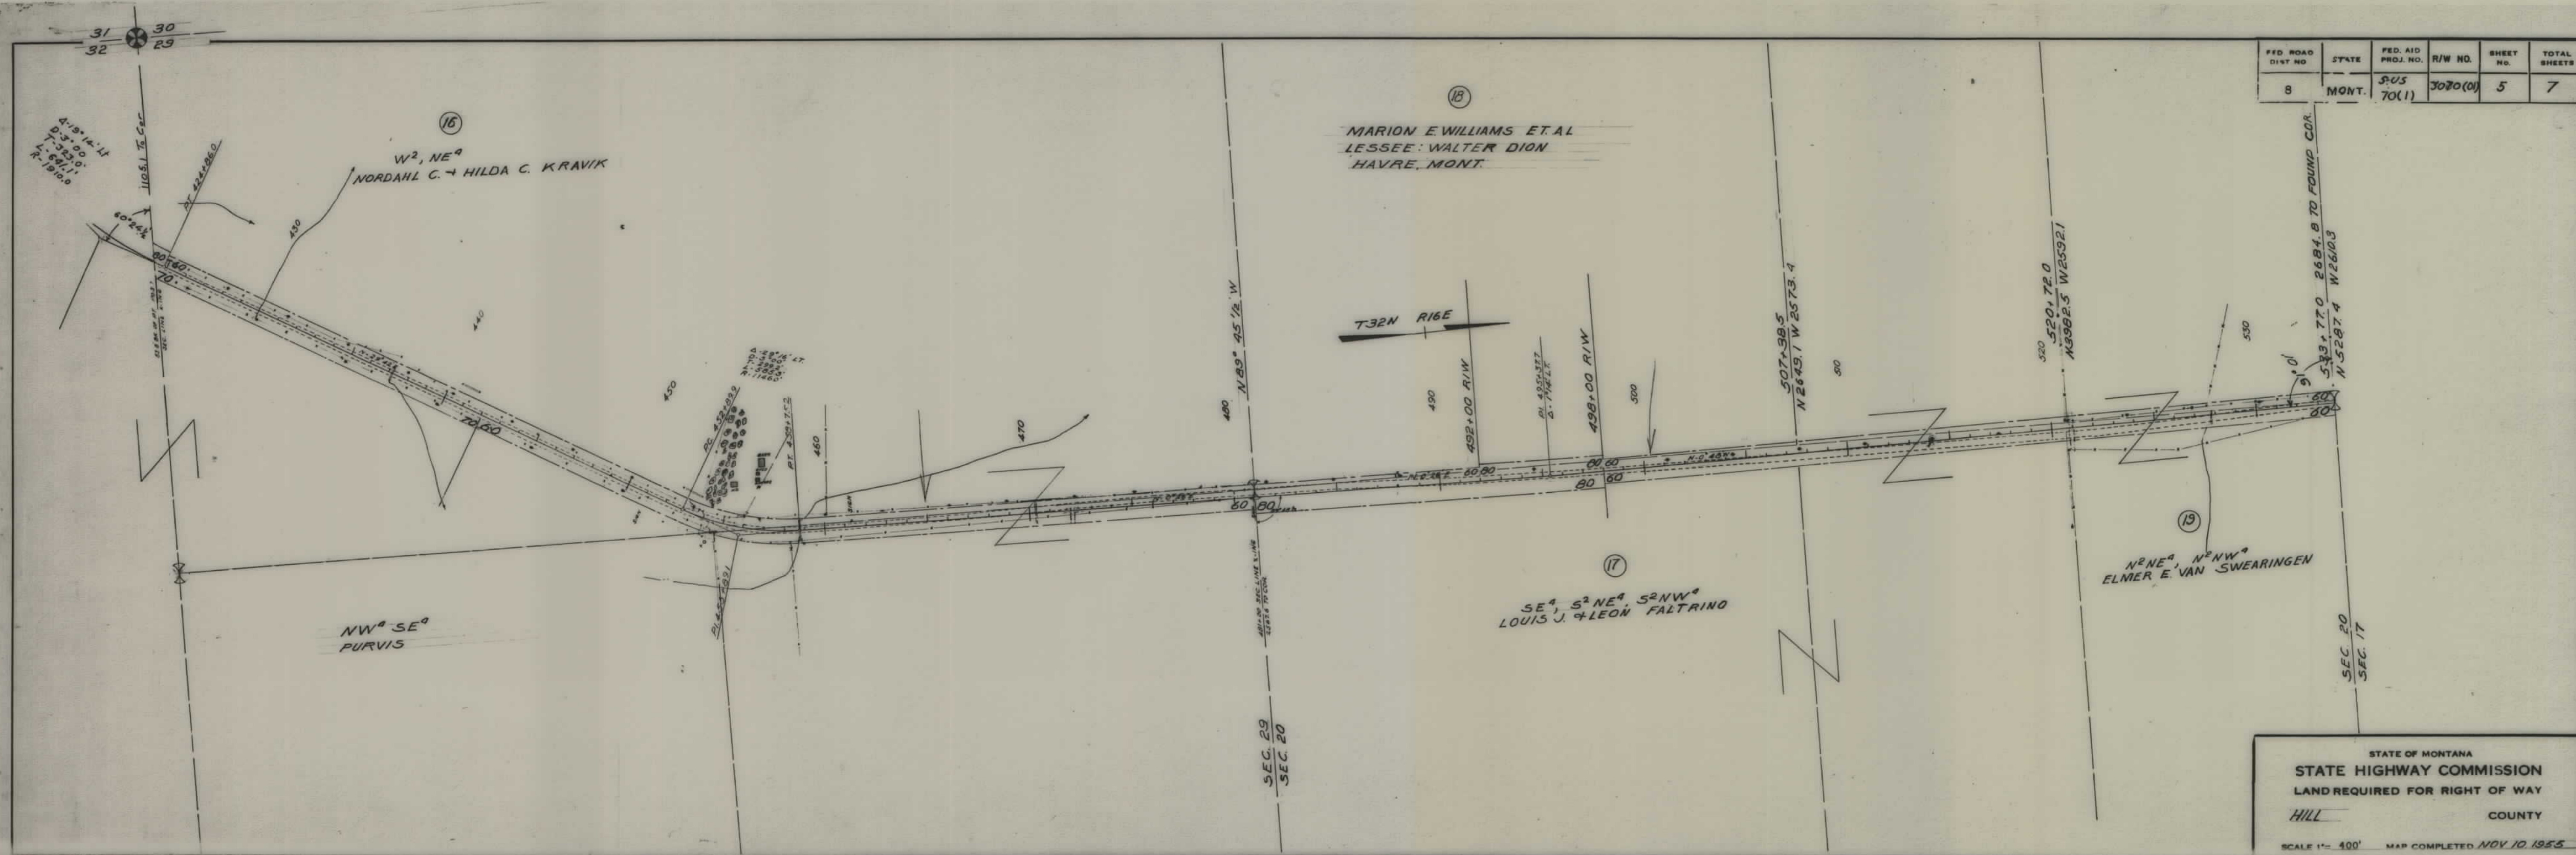

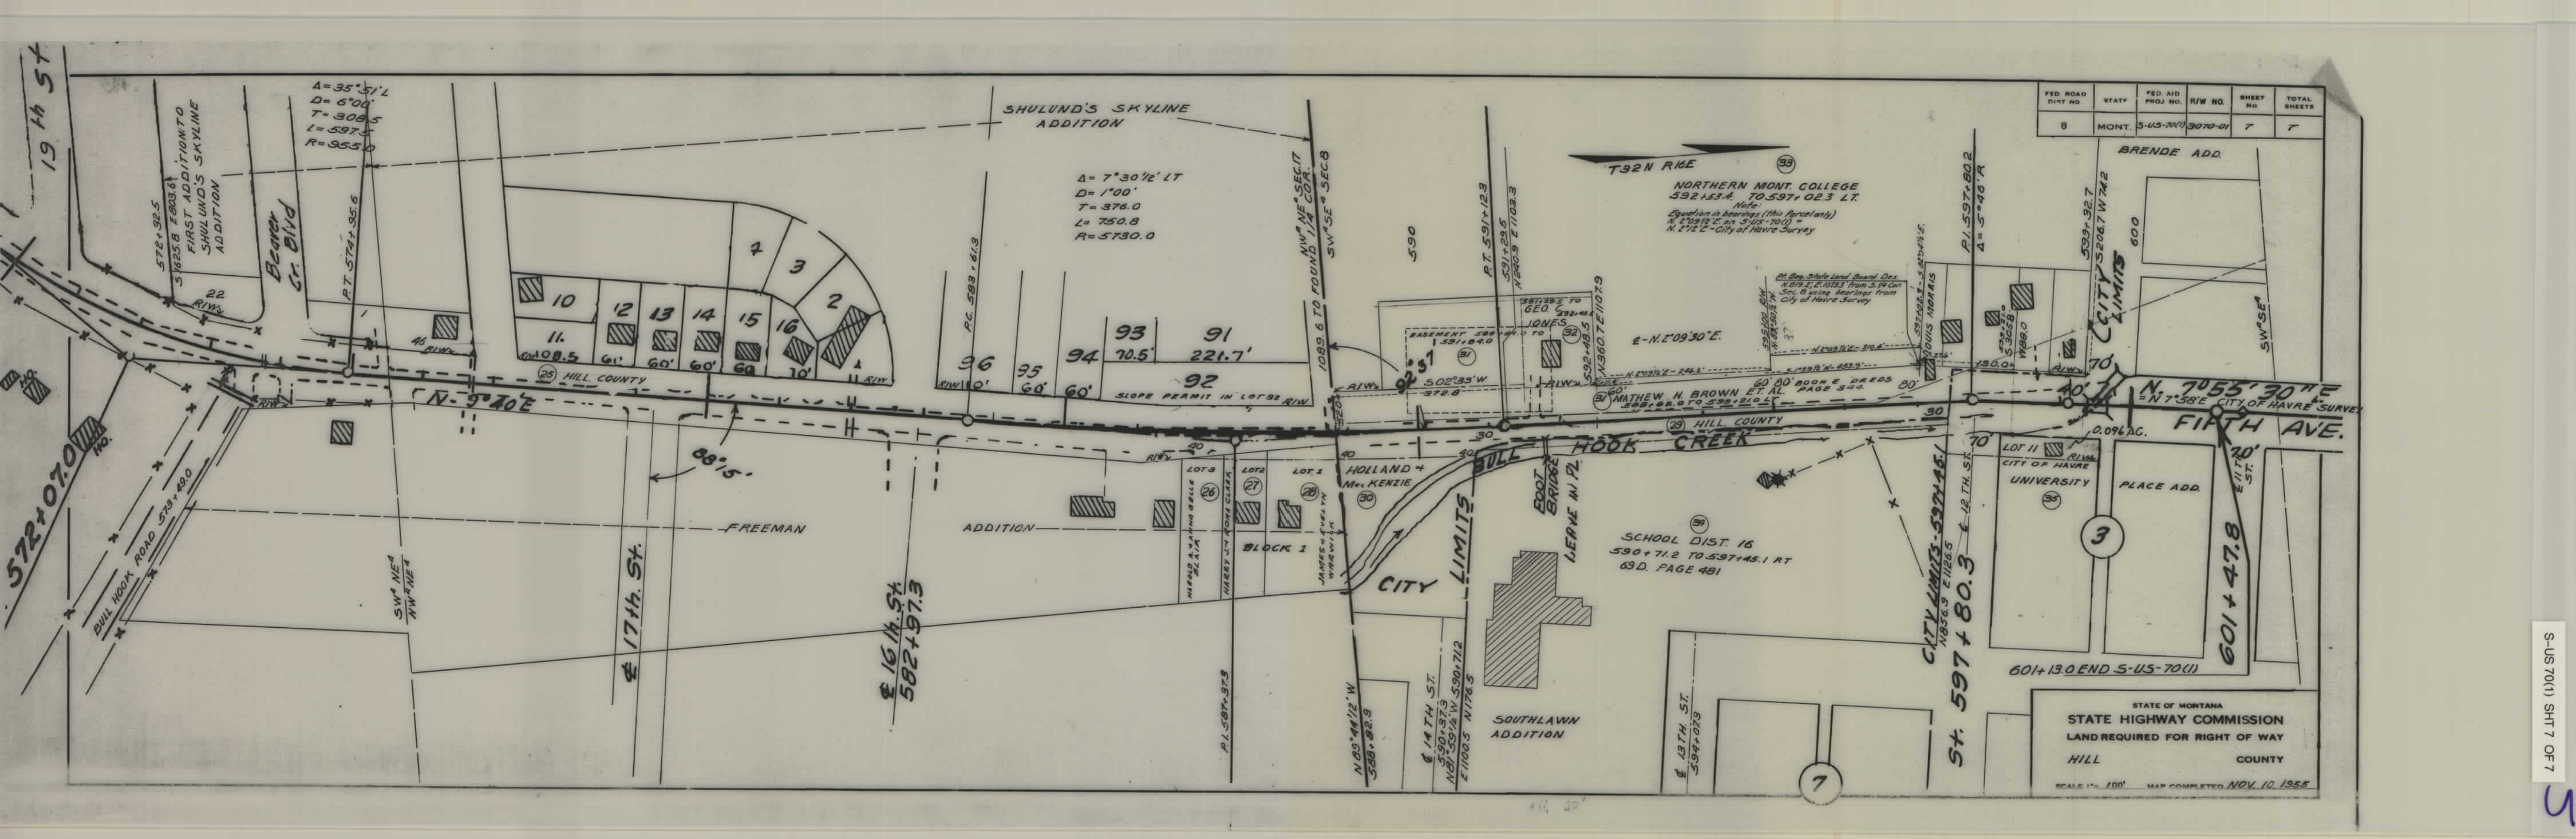

FED. ROAD DIST. NO.	STAFF	FED. AID PROJ. NO.	R/W NO.	SHEET NO.	TOTAL SHEETS
8	MONT.	5-US-70(1)	3070-01	7	7

STATE OF MONTANA
STATE HIGHWAY COMMISSION
LAND REQUIRED FOR RIGHT OF WAY
HILL COUNTY
SCALE 1" = 100' MAP COMPLETED NOV. 10, 1955