



PLANS
NOT
TO
SCALE

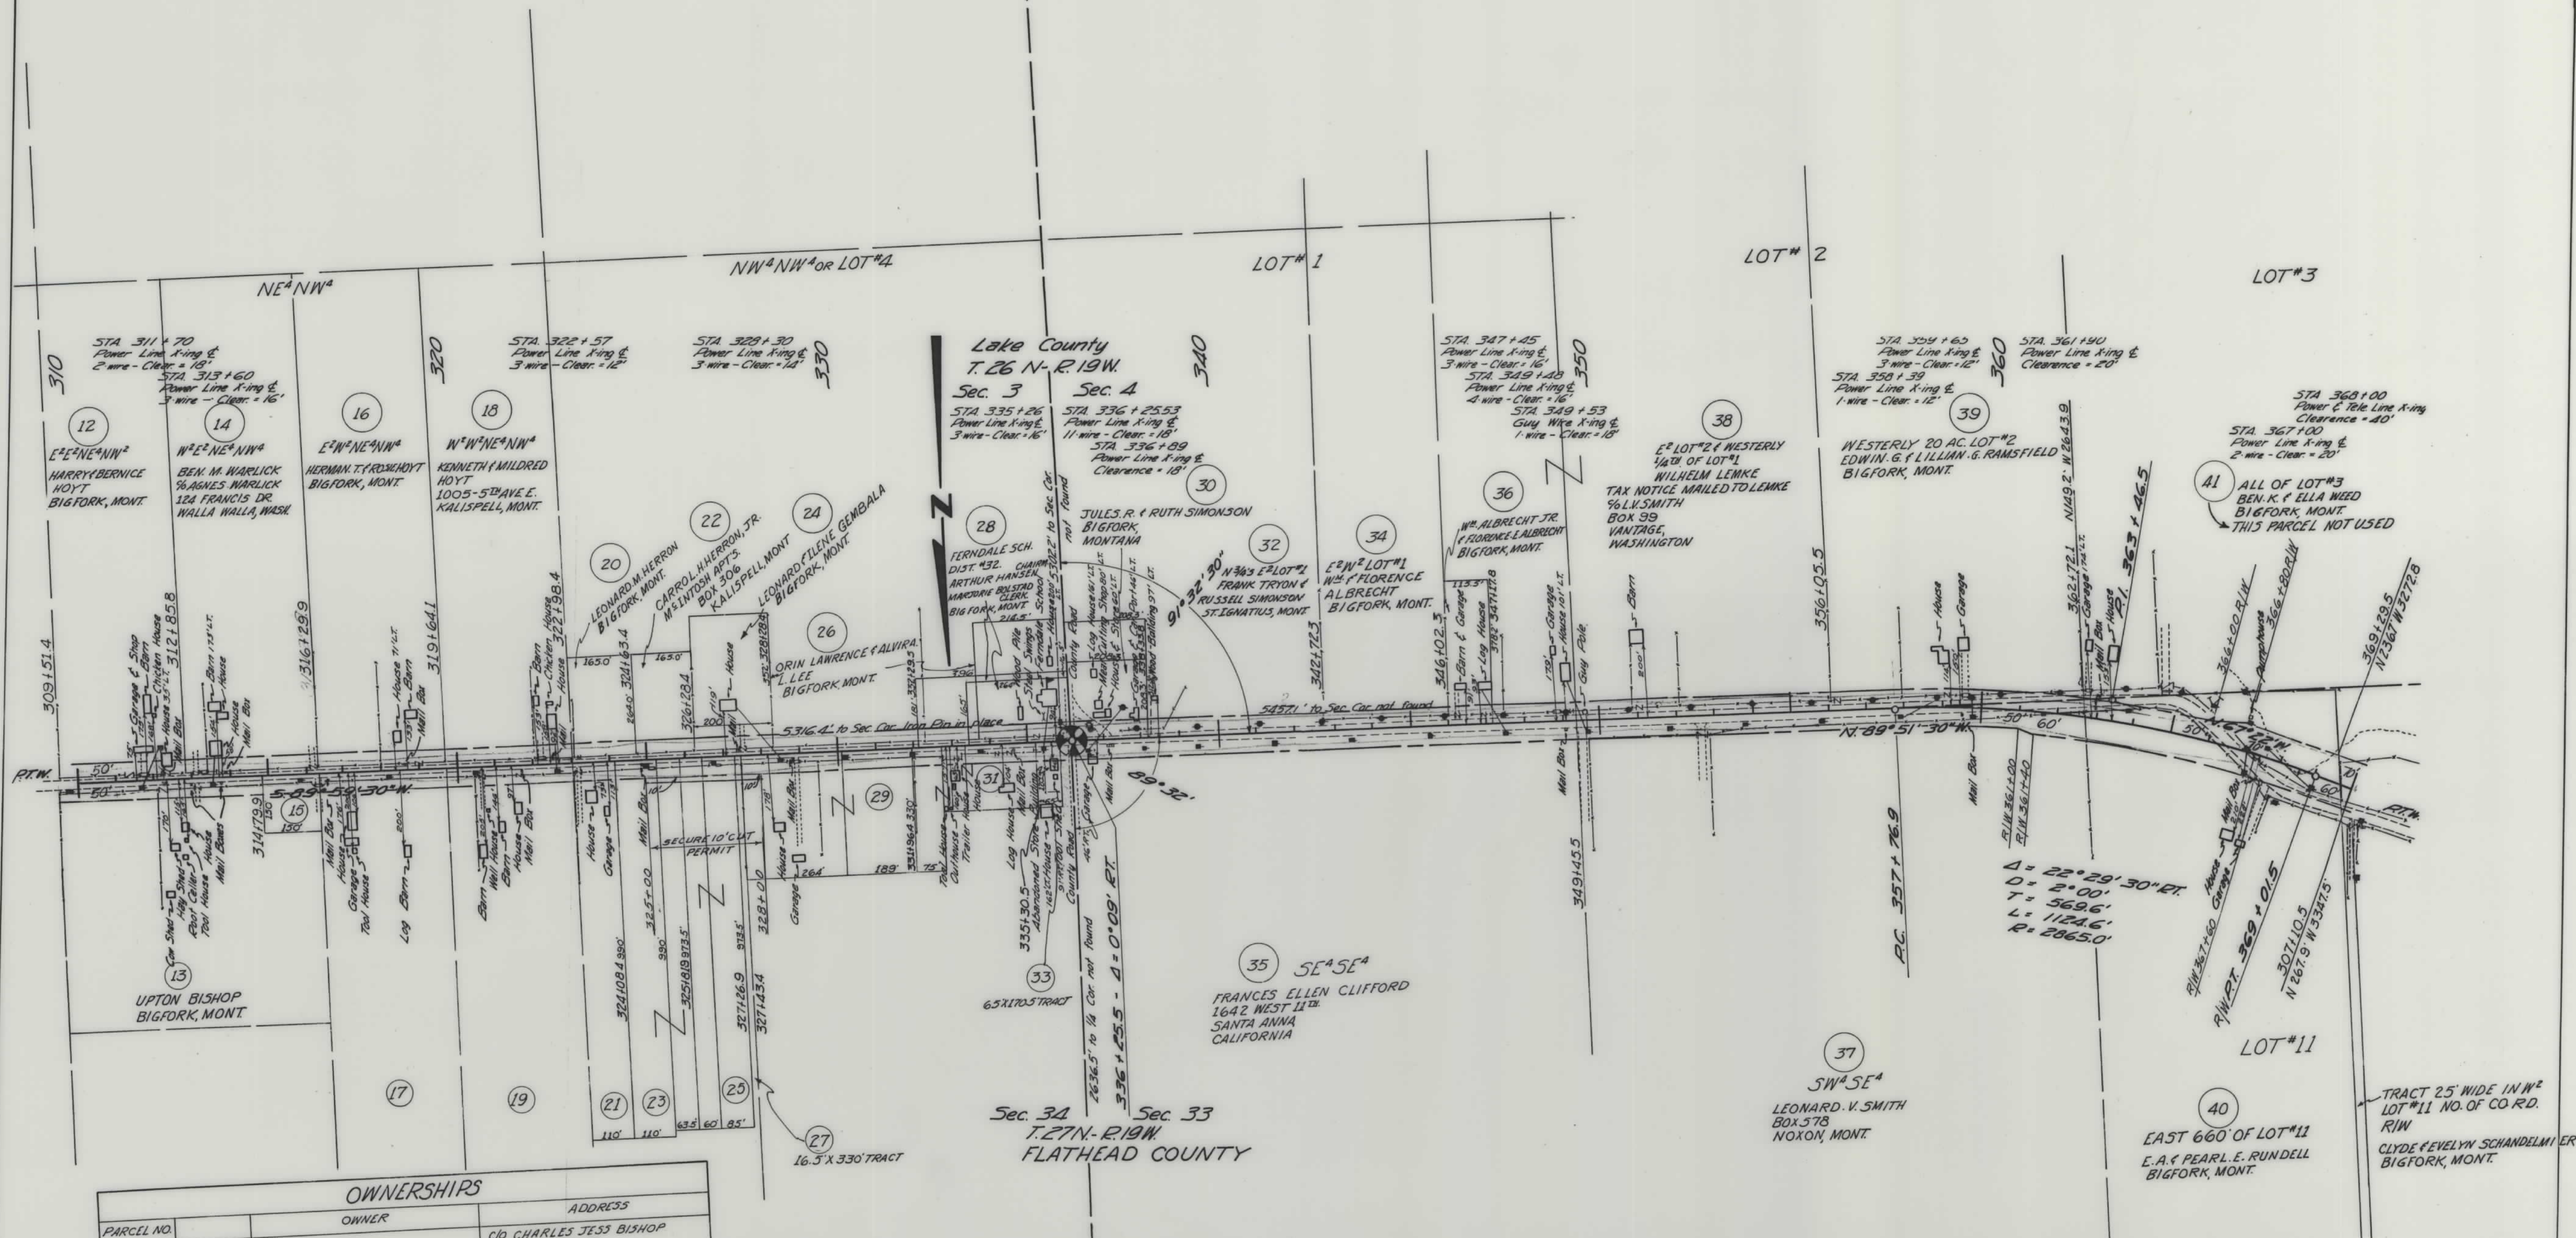

OWNERSHIPS		
PARCEL NO.	OWNER	ADDRESS
15	CHARLES JESS	C/O CHARLES JESS BISHOP BIGFORK, MONT.
17	LEO. D. & LOIS M. SUDAN	BIGFORK, MONT.
19	EDWARD SIMPSON	BIGFORK, MONT.
21	JERRY & MARY E. SPRUNGER	BIGFORK, MONT.
23	FRANK E. & ORA B. BARNARD	BIGFORK, MONT.
25	A.J. & UNA V. HALVORSON	BIGFORK, MONT.
27	GEO. E. & OLGA STUEBE	200 C.H. BUTTS, BIGFORK, MONT.
29	NELLIE HALE	1236-2ND ST. HAURE, MONT.
31	OLIVER A. & VERA L. HIGGINS	BIGFORK, MONT.
33	UPTON BISHOP	836-6TH AVE. WEST, KALISPELL, MONT.
35	LENA SANVIK	

CONSTRUCTION LIMITS		STATE OF MONTANA STATE HIGHWAY COMMISSION LAND REQUIRED FOR RIGHT OF WAY FLATHEAD & LAKE COUNTIES SCALE 1"=200' MAP COMPLETED
MAP TRANS. TO R/W	TOE OF CUT	
MAP REVISED	TOE OF FILL	
APPROVAL 5/14/62 - 6/1/62		


FED. ROAD DIST. NO.	STATE	FED AID PROJECT NUMBERS		STATE NO.	SHEET NO.	TOTAL SHEETS
		CONST. NO.	R/W NO.			
8	MONT.		S-65(6)	3065-C6	3	5

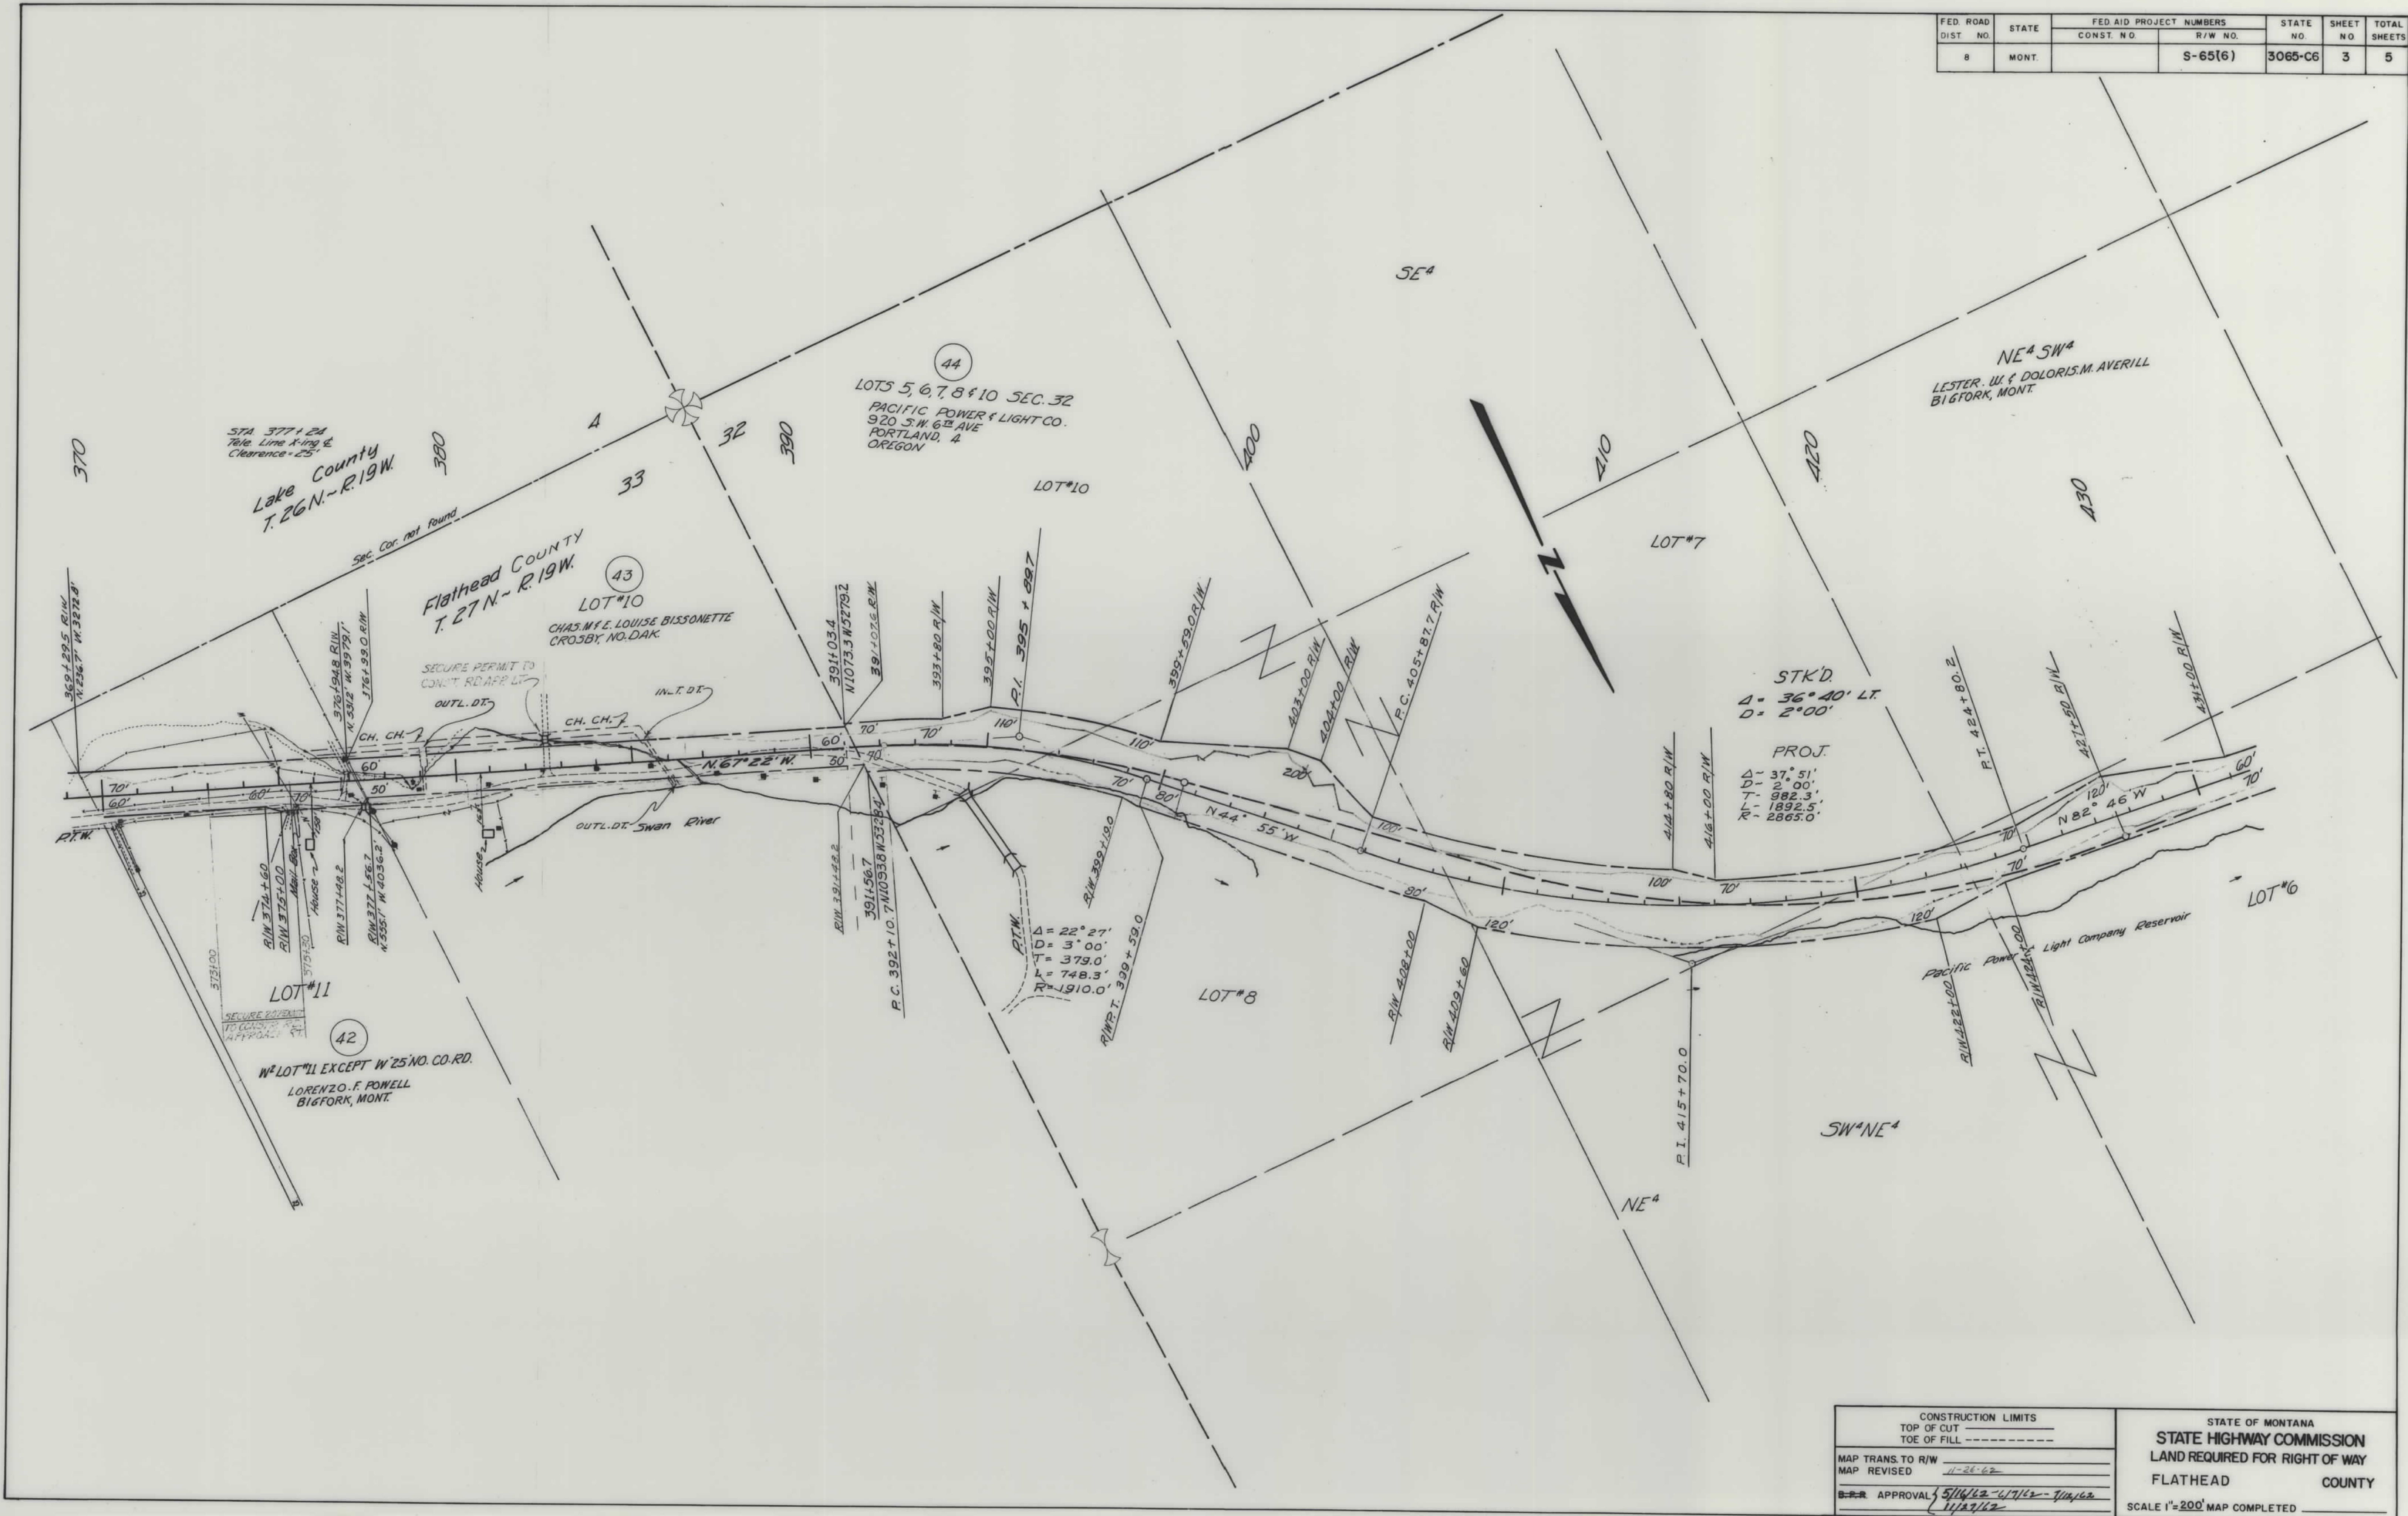

CONSTRUCTION LIMITS	
TOP OF CUT	
TOE OF FILL	
MAP TRANS. TO R/W	11-26-62
MAP REVISED	
APPROVAL	5/16/62-6/7/62-7/10/62 11/27/62

STATE OF MONTANA
STATE HIGHWAY COMMISSION
LAND REQUIRED FOR RIGHT OF WAY
FLATHEAD COUNTY
SCALE 1"=200' MAP COMPLETED

FED. ROAD DIST. NO.	STATE	FED. AID PROJECT NUMBERS		STATE NO.	SHEET NO.	TOTAL SHEETS
		CONST. NO.	R/W NO.			
8	MONT.		S-65(6)	3065-06	4	5

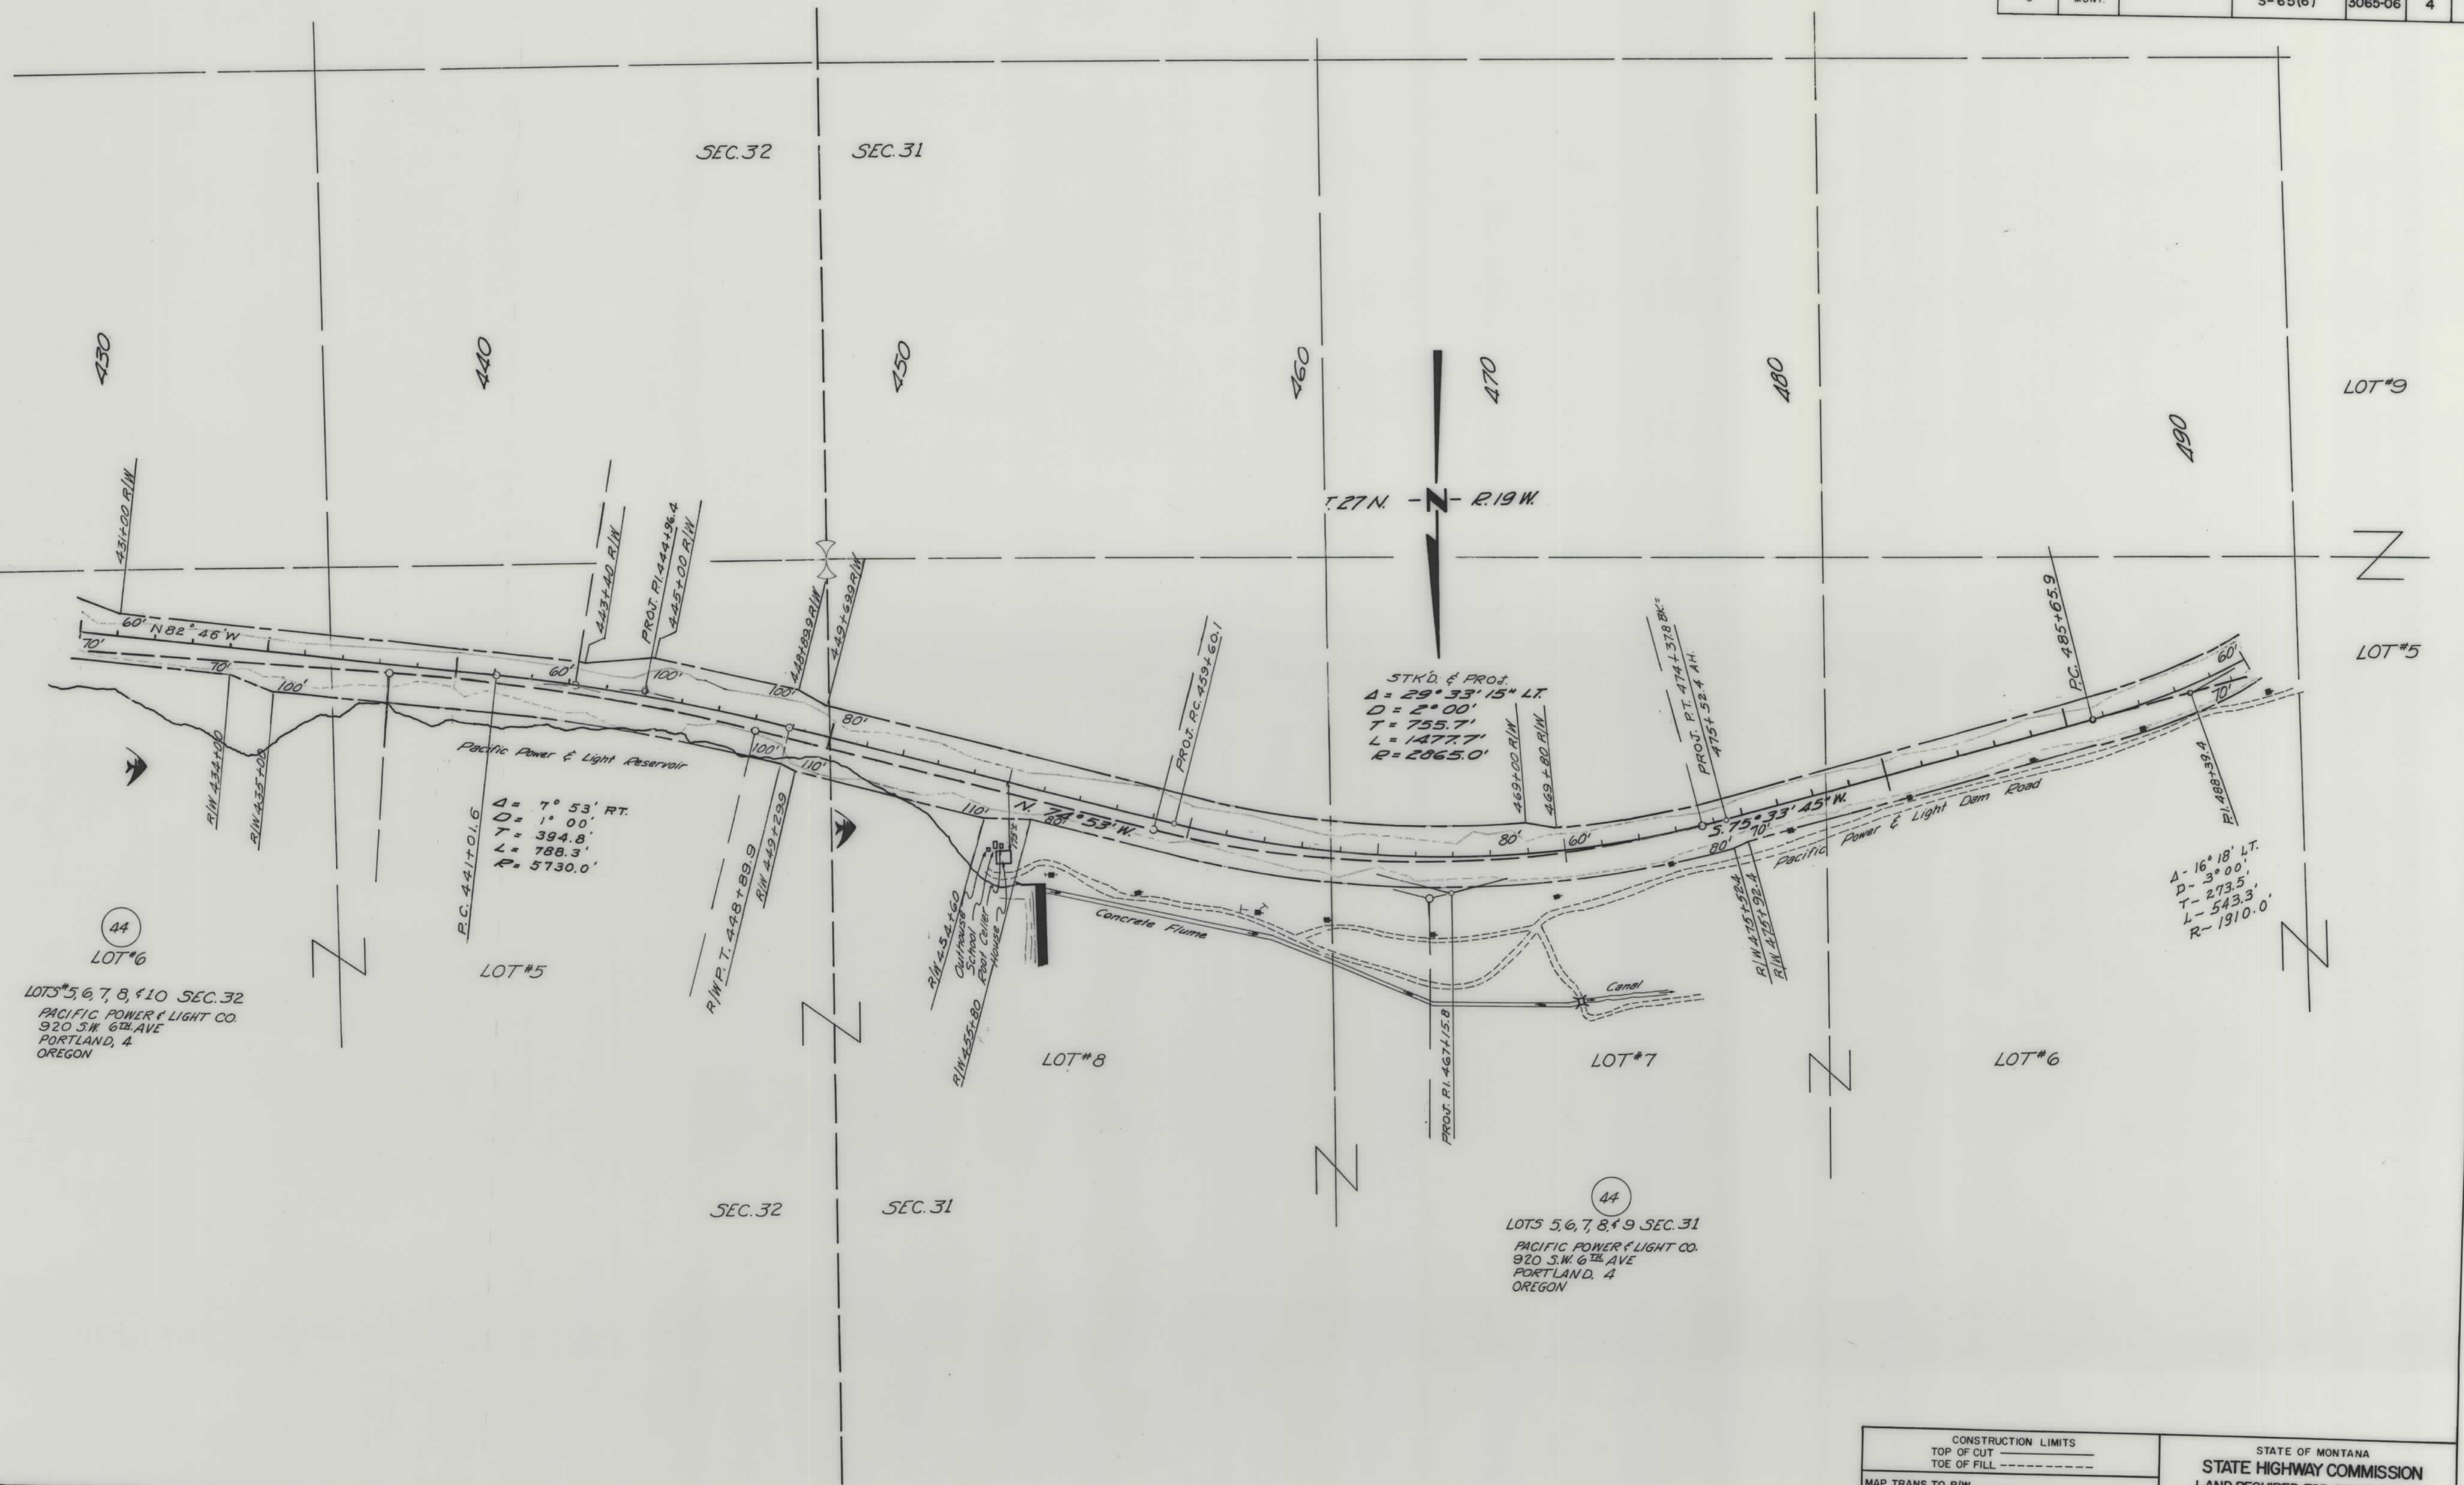

CONSTRUCTION LIMITS		STATE OF MONTANA STATE HIGHWAY COMMISSION LAND REQUIRED FOR RIGHT OF WAY FLATHEAD COUNTY SCALE 1"=200' MAP COMPLETED
MAP TRANS. TO R/W		
MAP REVISED		
APPROVAL	5/16/62-6/7/62	

