


PLANS
NOT
TO
SCALE

FED. ROAD DIST. NO.	STATE	FED. AID PROJ. NO.	R/W No.	SHEET NO.	TOTAL SHEETS
8	MONT.	568(2)	3068(02)	1	2

Construction Contract Awarded May 20, 1953

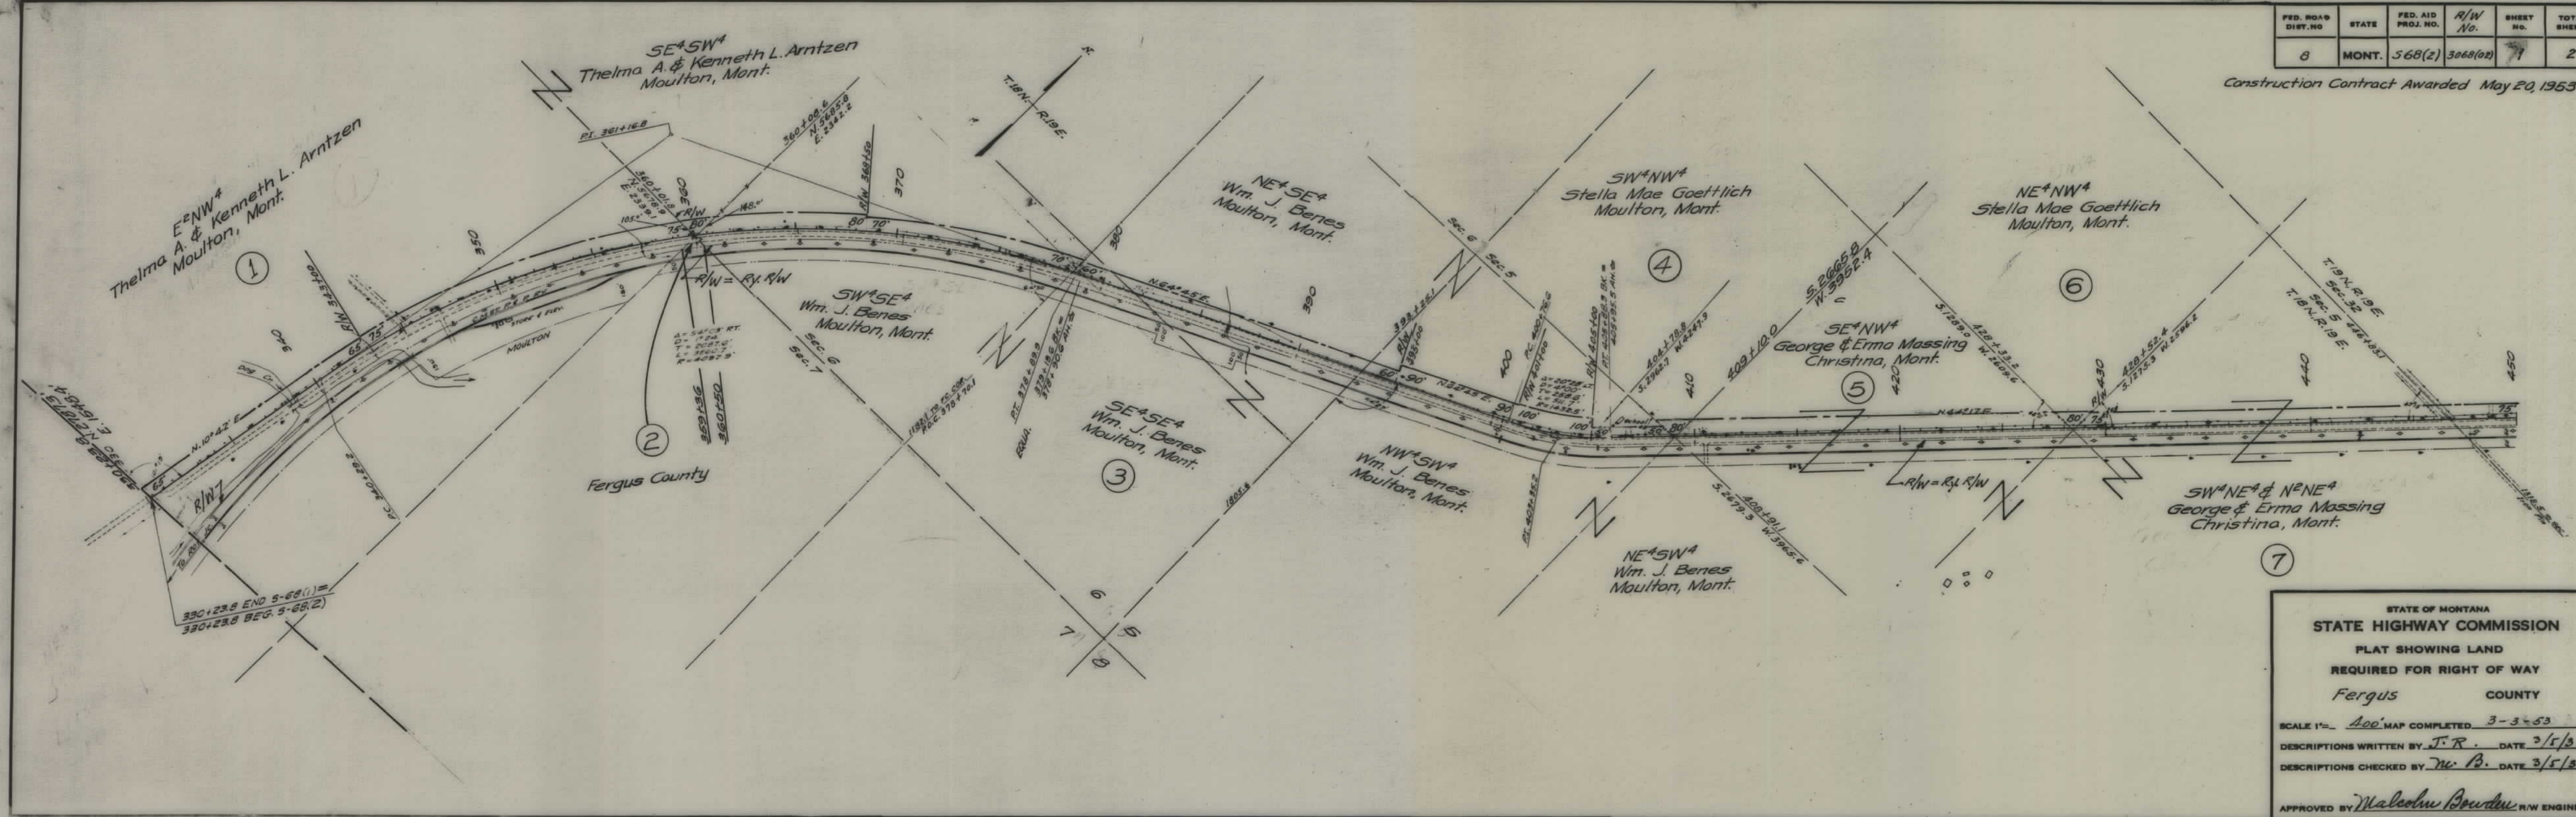

STATE OF MONTANA
STATE HIGHWAY COMMISSION
PLAT SHOWING LAND
REQUIRED FOR RIGHT OF WAY
Fergus COUNTY

SCALE 1"= 400' MAP COMPLETED 3-3-53
DESCRIPTIONS WRITTEN BY J. R. DATE 3/5/53
DESCRIPTIONS CHECKED BY W. B. DATE 3/5/53

APPROVED BY Malcolm Bowden R/W ENGINEER

