

PLANS
NOT
TO
SCALE


FED. ROAD DIST. NO.	STATE	FED. AID PROJECT NUMBERS		STATE NO.	SHEET NO.	TOTAL SHEETS
		CONST. NO.	R/W NO.			
8	MONT.		US-70(3)	3070-03	1	7

STATE OF MONTANA
STATE HIGHWAY COMMISSION

HAVRE- 5 TH. AVE.


RIGHT OF WAY PLAN OF
FEDERAL AID PROJECT NO. US-70(3) R/W
US-70()
HAVRE- 5 TH AVE.

0.732 MILES

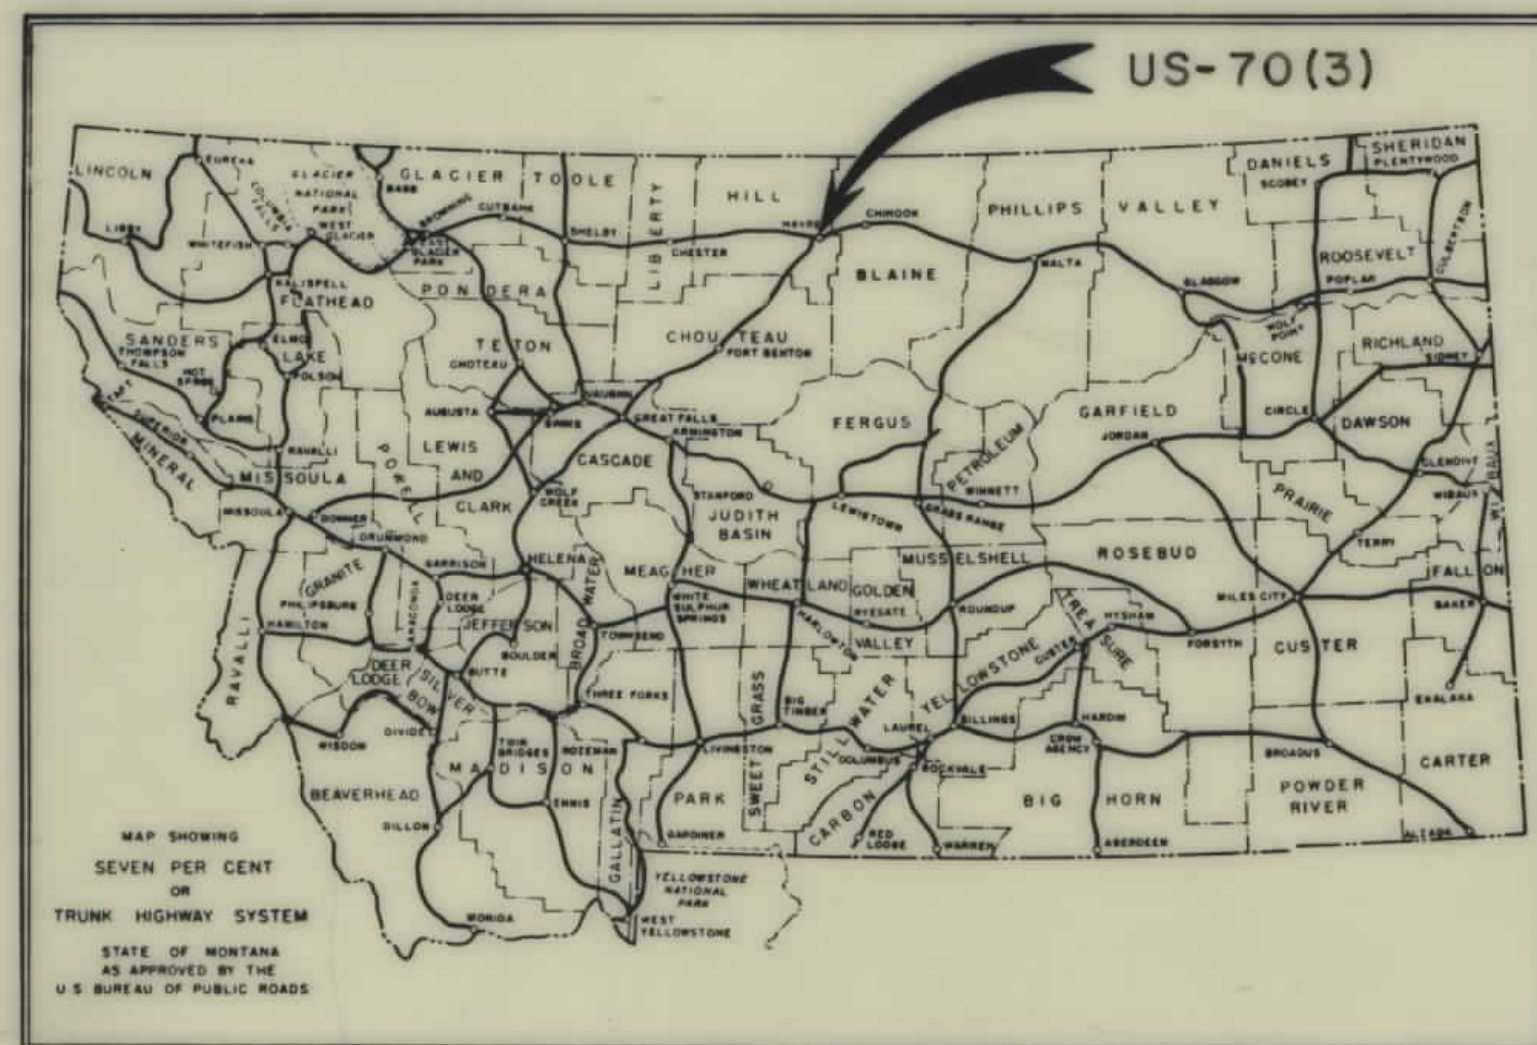


CONVENTIONAL SIGNS

STATE AND NATIONAL LINE.....	— — — — —
COUNTY LINE.....	— — — — —
CITY, VILLAGE OR BOROUGH LINE.....	— — — — —
TOWNSHIP LINE.....	— — — — —
SECTION LINE.....	— — — — —
RESERVATION LINE.....	— — — — —
FENCE LINE.....	— — — — —
GUARD RAIL.....	— — — — —
OWNERSHIP BOUNDARY.....	— — — — —
RIGHT OF WAY LINE.....	— — — — —
RIGHT OF WAY LINE FENCED.....	— — — — —
TRAVELED WAY.....	— — — — —
RAILROADS.....	— — — — —
RETAINING WALLS.....	— — — — —
BASE OR SURVEY LINE.....	— — — — —
LEVEE.....	— — — — —
CULVERTS IN PLACE (PLAN).....	— — — — —
NEW CULVERTS (PLAN).....	— — — — —
NEW CULVERTS (PROFILE).....	— — — — —
TROLLEY POLE.....	— — — — —
POWER POLE.....	— — — — —
TELEPHONE OR TELEGRAPH POLE.....	— — — — —
MARSH.....	— — — — —
DITCH.....	— — — — —
RIPRAP.....	— — — — —
BRIDGE.....	— — — — —
SECTION CORNER.....	FOUND UNFOUND
1/4 SECTION CORNER.....	FOUND UNFOUND
1/16 CORNER.....	FOUND UNFOUND
CENTER OF SECTION.....	— — — — —
CONTROL OF ACCESS WITH FENCE.....	— — — — —
CONTROL OF ACCESS WITHOUT FENCE.....	— — — — —
PARCEL NUMBER.....	— — — — —
CATTLE GUARD.....	— — — — —
GATE IN FENCE.....	— — — — —
CONSTRUCTION LIMITS.....	CUT FILL

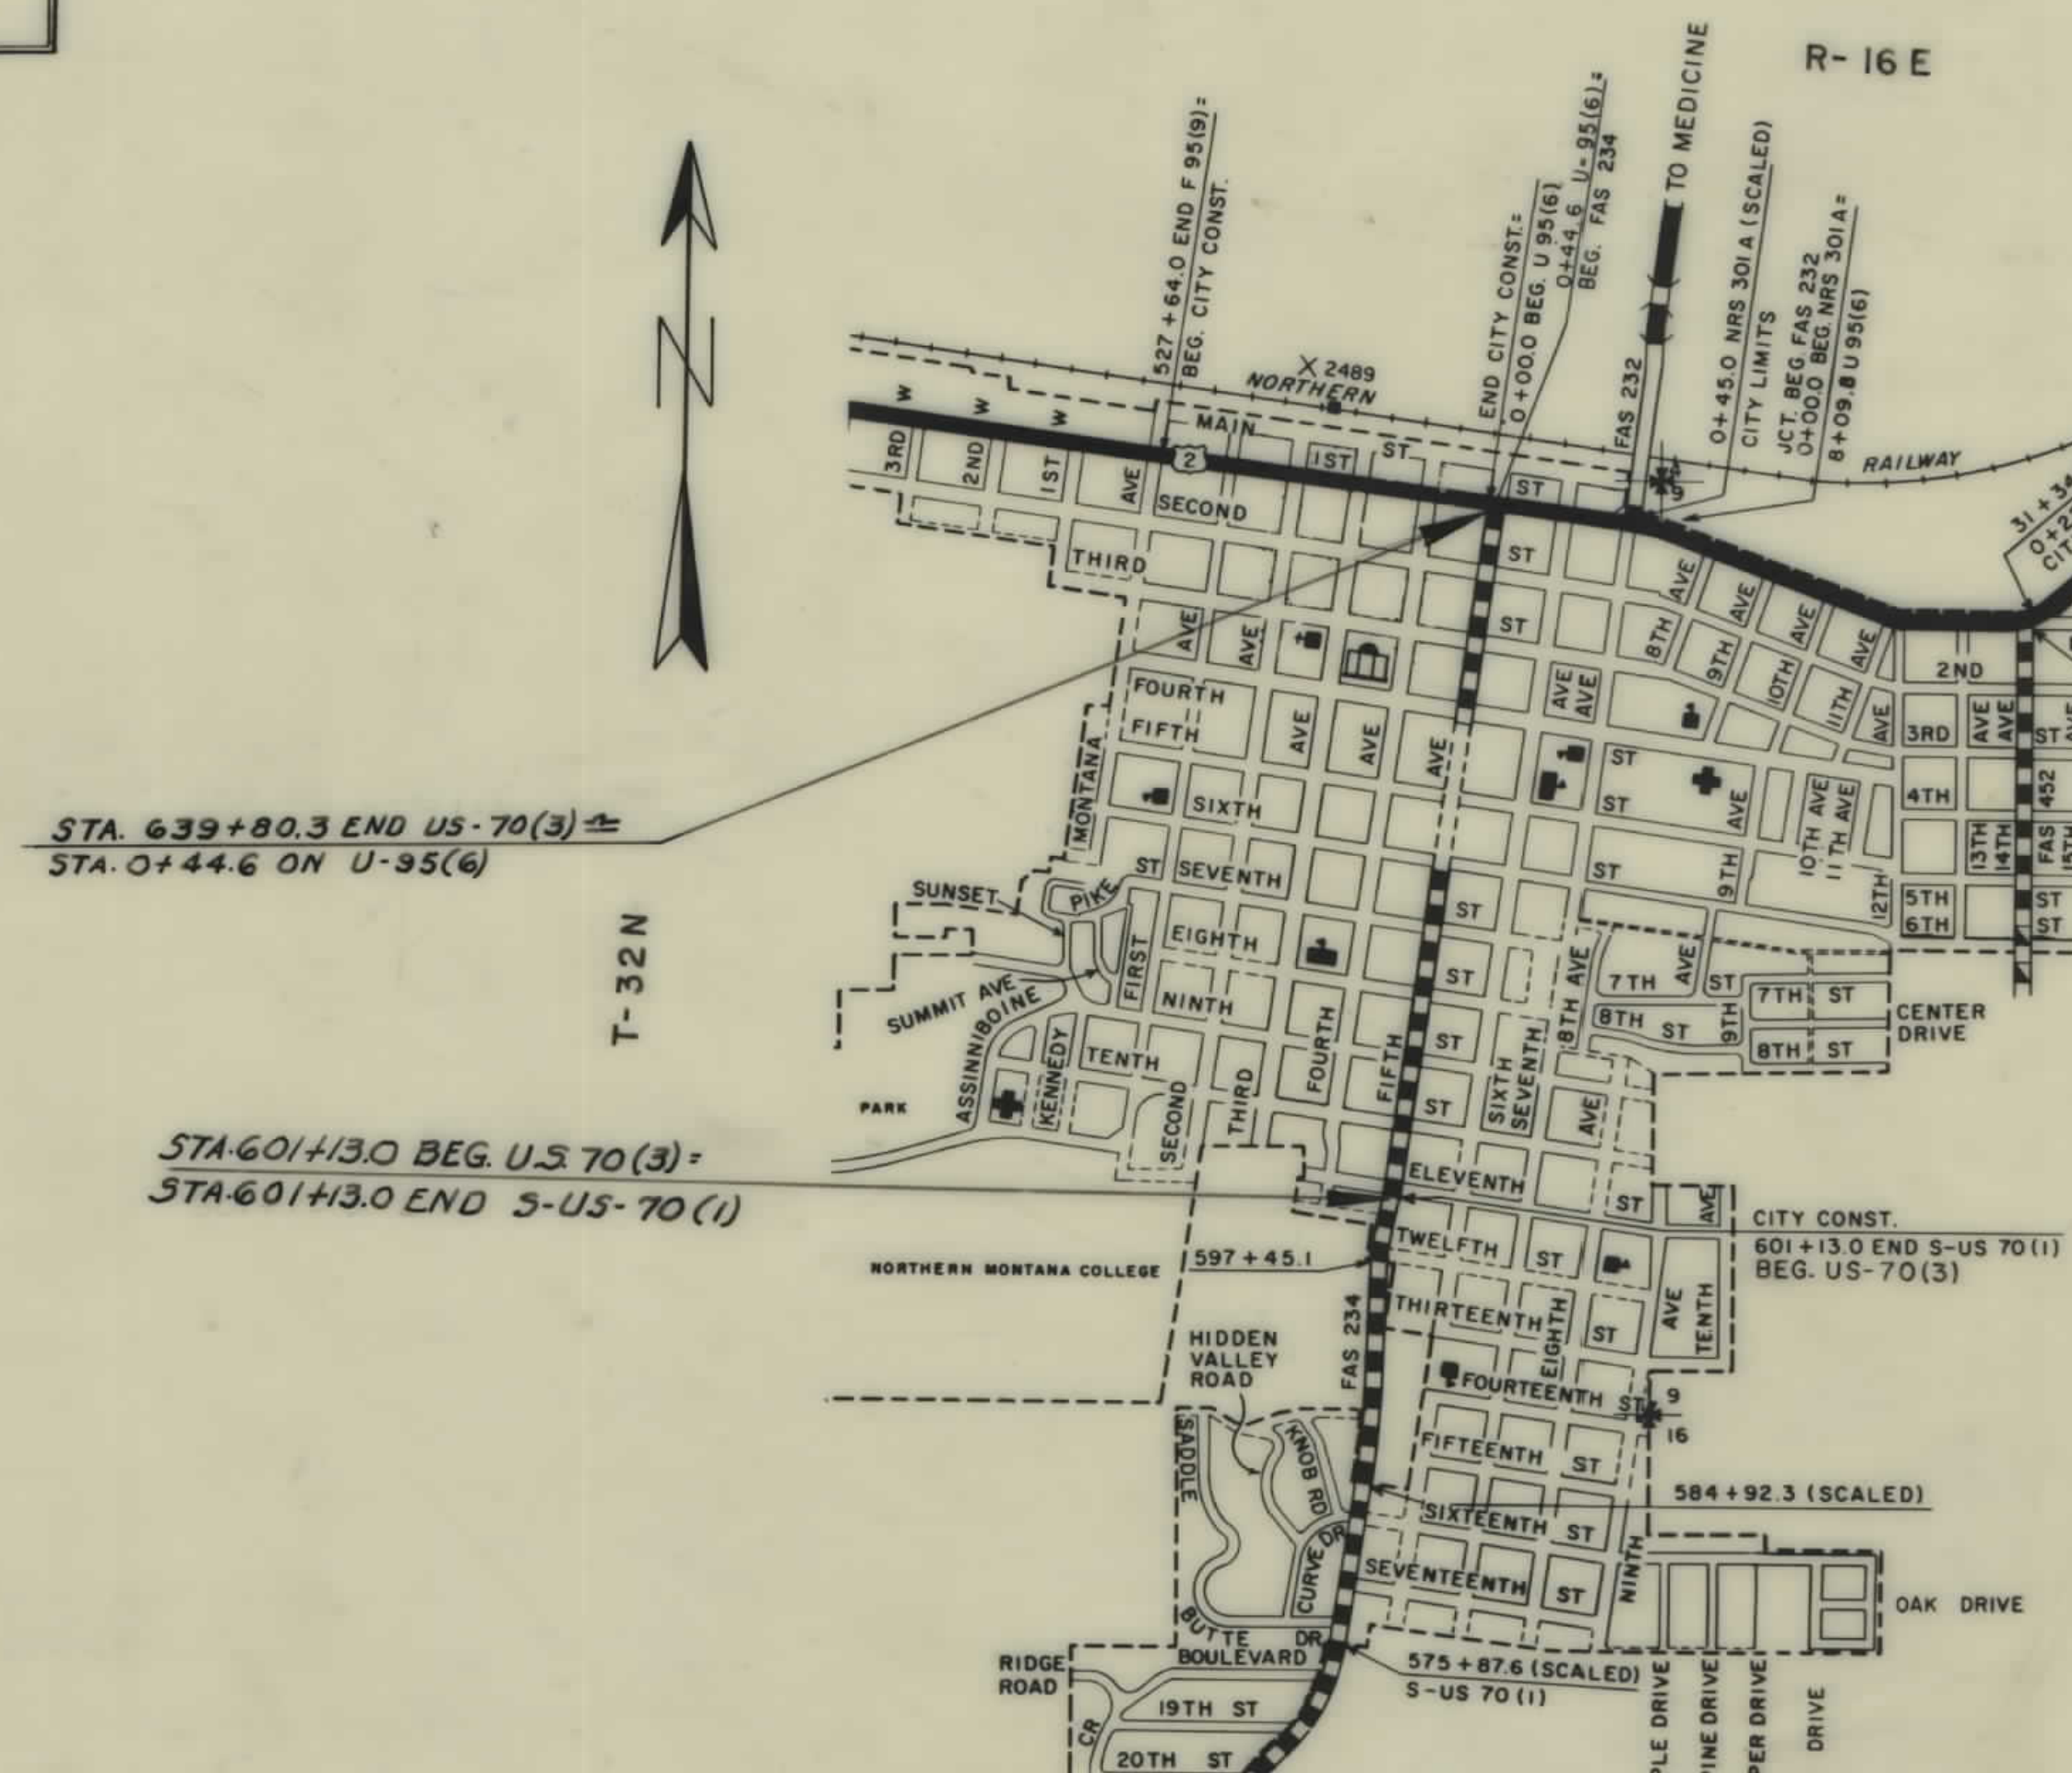

OWNERSHIPS								
PARCEL	N A M E	A D D R E S S	TOTAL ACREAGE	GROSS TAKE ACREAGE	R.T.W. ACREAGE	NET TAKE ACREAGE	REMAINDER	
							LEFT	RIGHT

FED. ROAD DIST. NO.	STATE	FED AID PROJECT NUMBERS		STATE NO.	SHEET NO.	TOTAL SHEETS
		CONST. NO.	R/W NO.			
8	MONT.		US-70(3)	3070-03	2	7

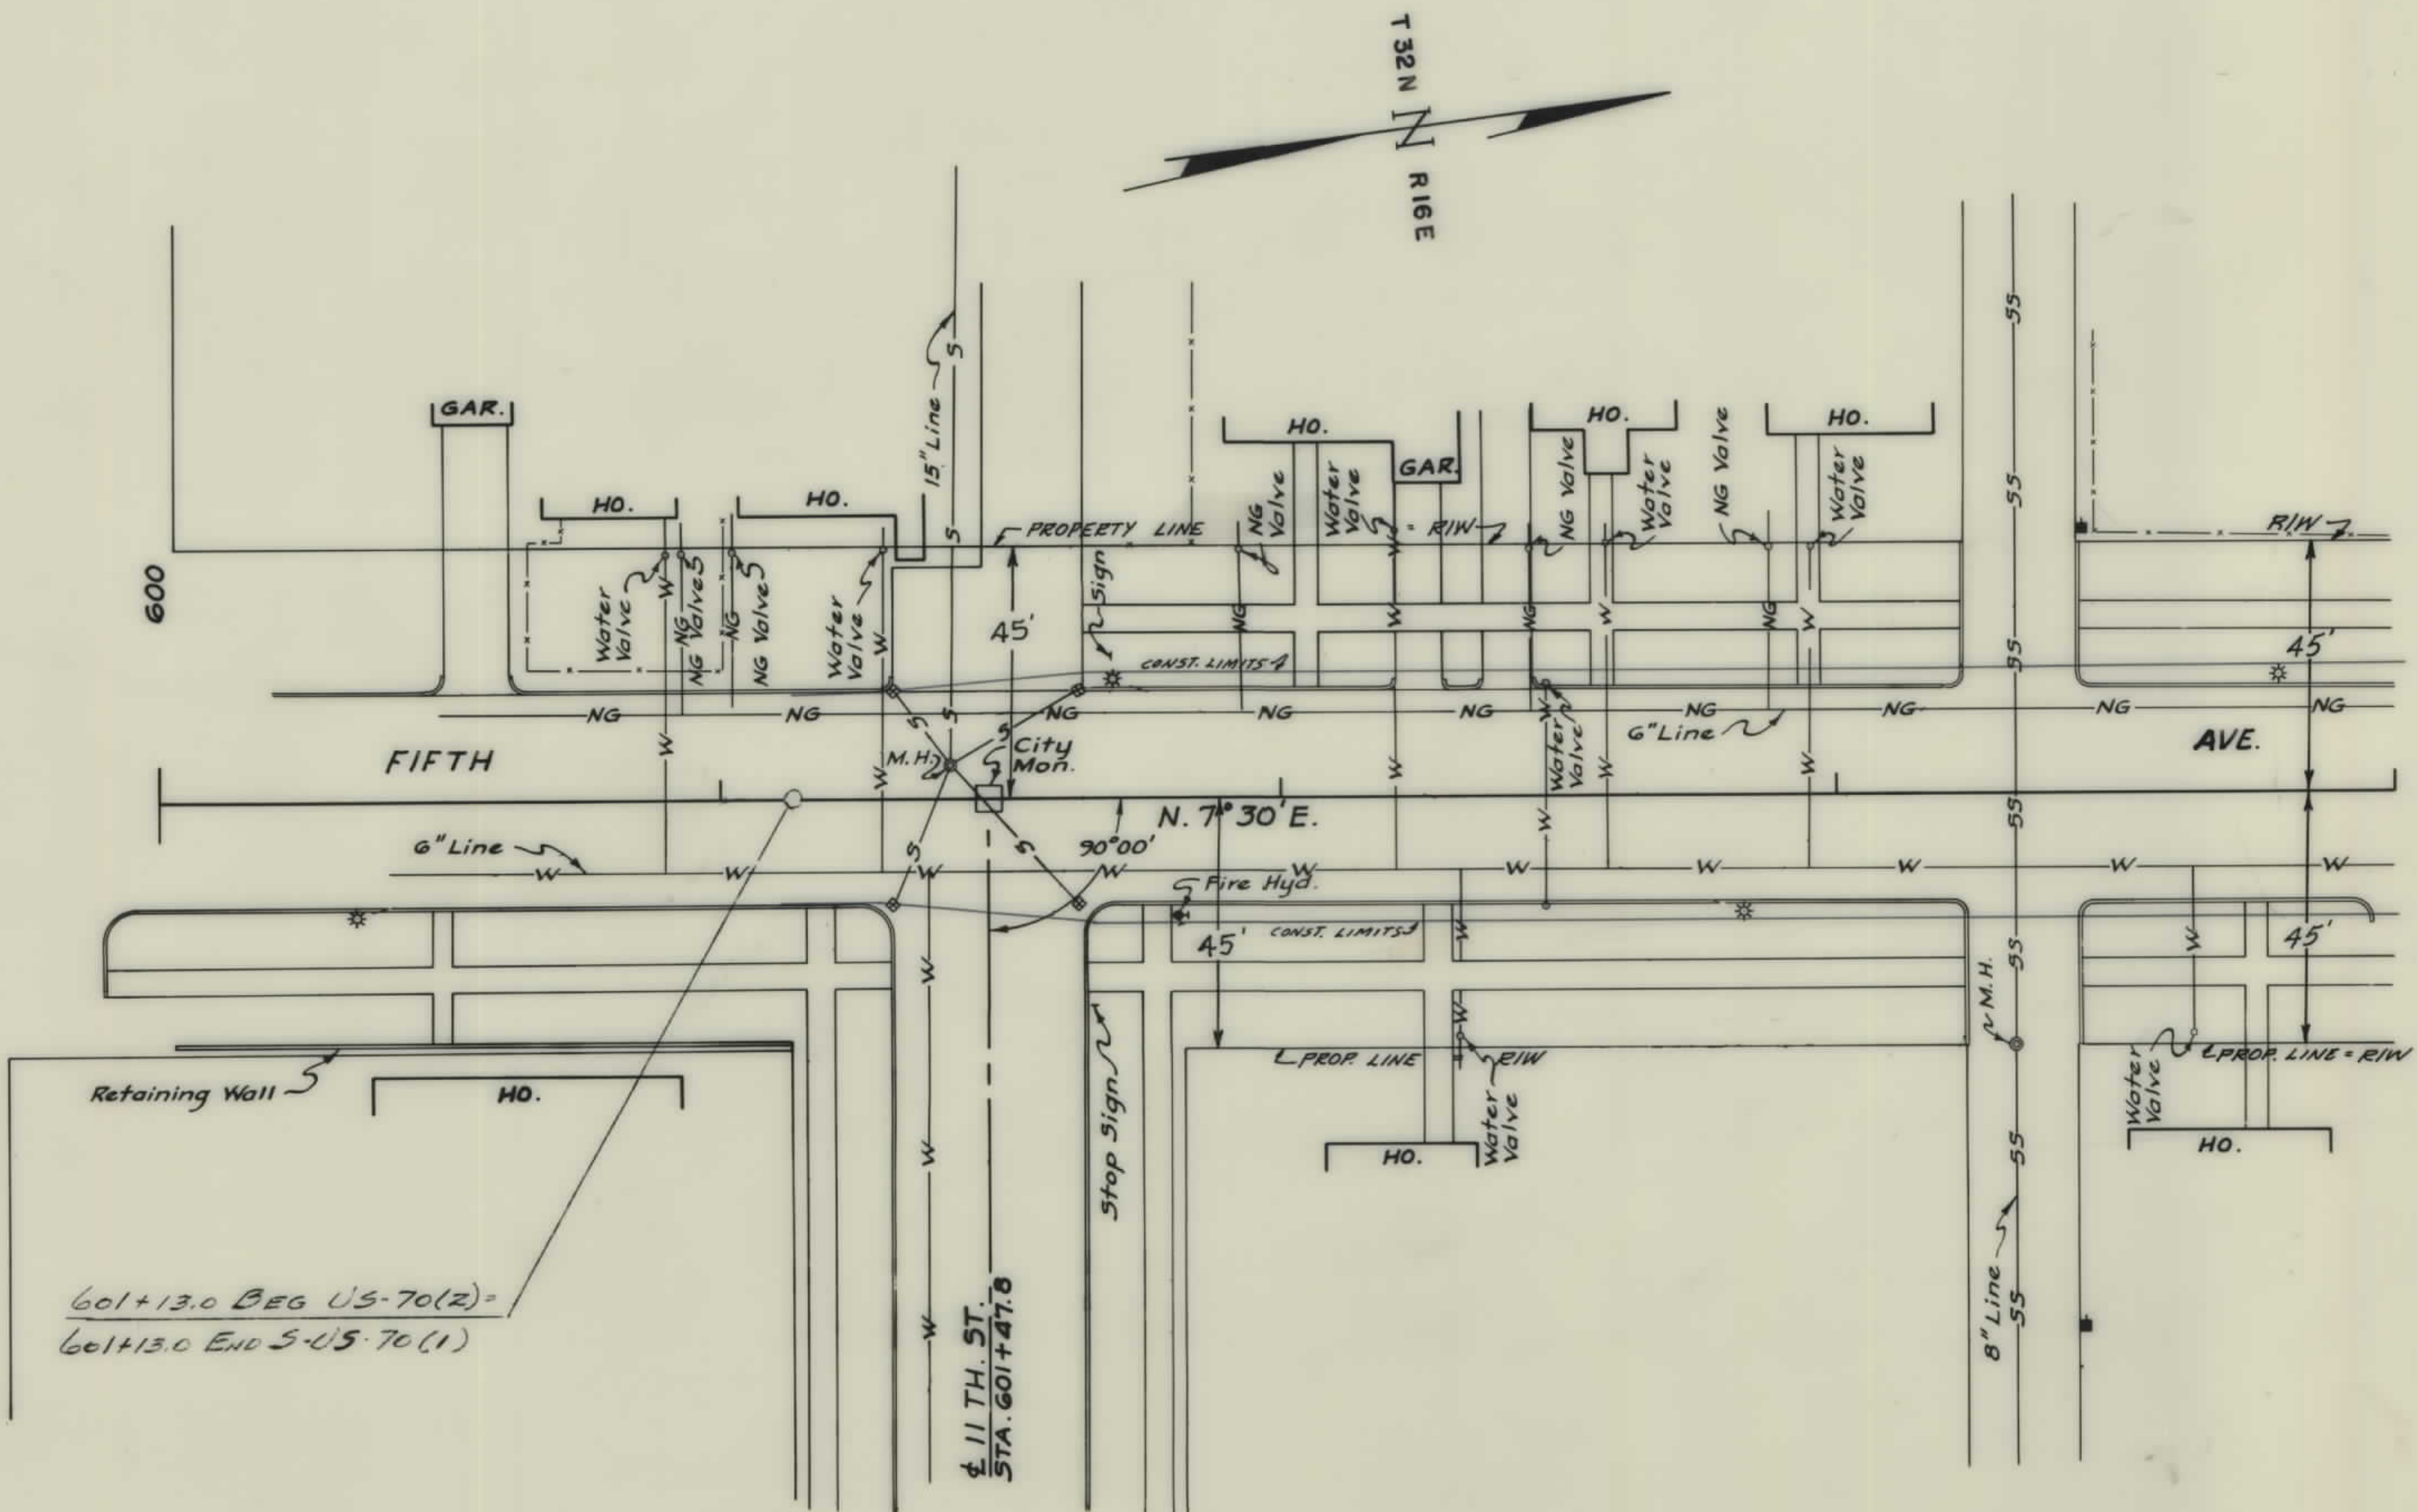


601+13.0 BEG US-70(2) =
601+13.0 END S-US-70(1)

CONSTRUCTION LIMITS TOP OF CUT _____ TOE OF FILL _____		STATE OF MONTANA STATE HIGHWAY COMMISSION LAND REQUIRED FOR RIGHT OF WAY HILL COUNTY	
MAP TRANS. TO R/W _____ MAP REVISED _____		SCALE 1" = 25' MAP COMPLETED _____	
B.P.R. APPROVAL <i>[Signature]</i>			

OWNERSHIPS								
PARCEL	NAME	ADDRESS	TOTAL ACREAGE	GROSS TAKE ACREAGE	R.T.W. ACREAGE	NET TAKE ACREAGE	REMAINDER	
							LEFT	RIGHT


FED. ROAD DIST. NO.	STATE	FED. AID PROJECT NUMBERS		STATE NO.	SHEET NO.	TOTAL SHEETS
		CONST. NO.	R/W NO.			
8	MONT.		US-70 (3)	3070-03	3	7

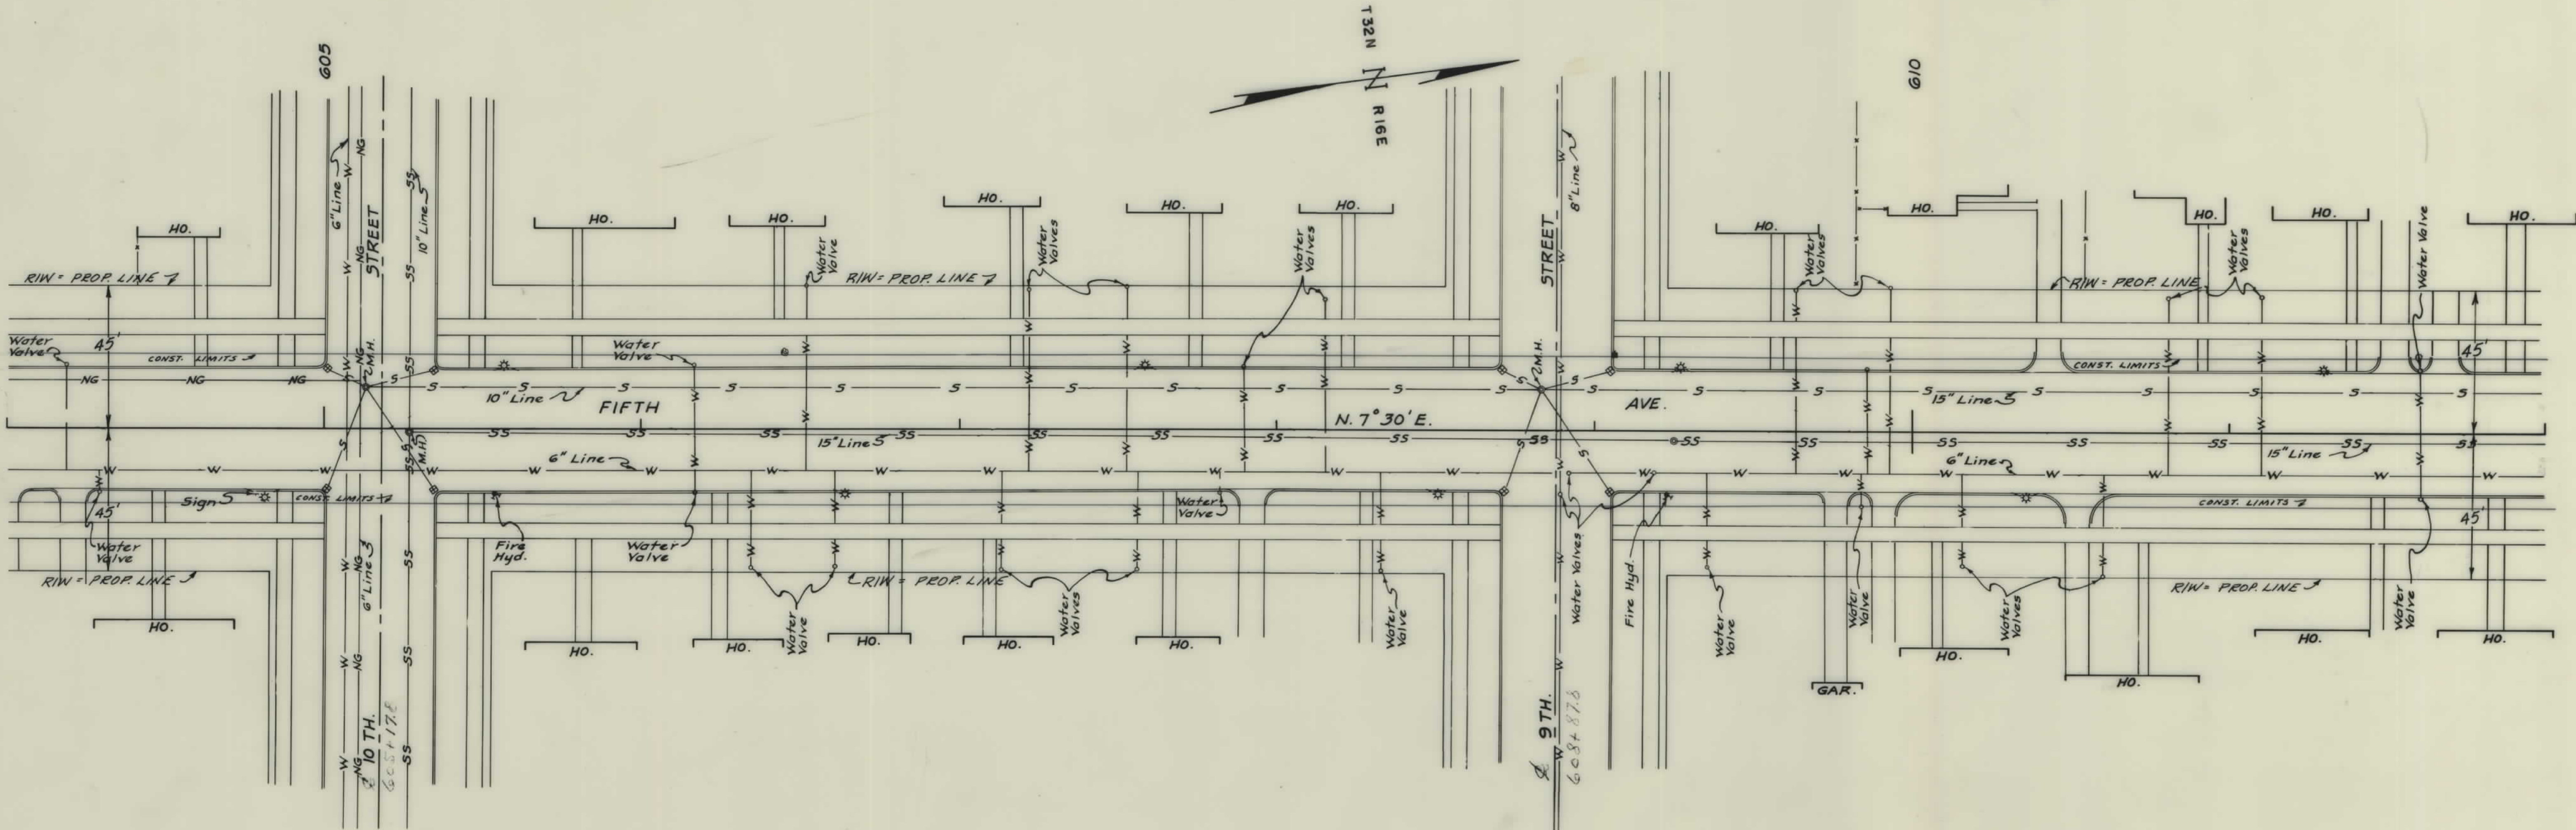

CONSTRUCTION LIMITS TOP OF CUT TOE OF FILL		STATE OF MONTANA STATE HIGHWAY COMMISSION LAND REQUIRED FOR RIGHT OF WAY HILL COUNTY	
MAP TRANS. TO R/W		SCALE 1" = 25' MAP COMPLETED	
MAP REVISED			
B.P.R. APPROVAL			

OWNERSHIPS								
PARCEL	NAME	ADDRESS	TOTAL ACREAGE	GROSS TAKE ACREAGE	P.T.W. ACREAGE	NET TAKE ACREAGE	REMAINDER	
							LEFT	RIGHT
2	MAMIE GARDING	513 6TH ST. - HAVRE, MONT.						
3	NORMAN & MARGARET McRAY	525 5TH AVE. - HAVRE, MONT.						
4	CITY OF HAVRE	HAVRE, MONT.						

FED. ROAD DIST. NO.	STATE	FED AID PROJECT NUMBERS		STATE NO.	SHEET NO.	TOTAL SHEETS
		CONST. NO.	R/W NO.			
8	MONT.		US-70(3)	3070-03	5	7

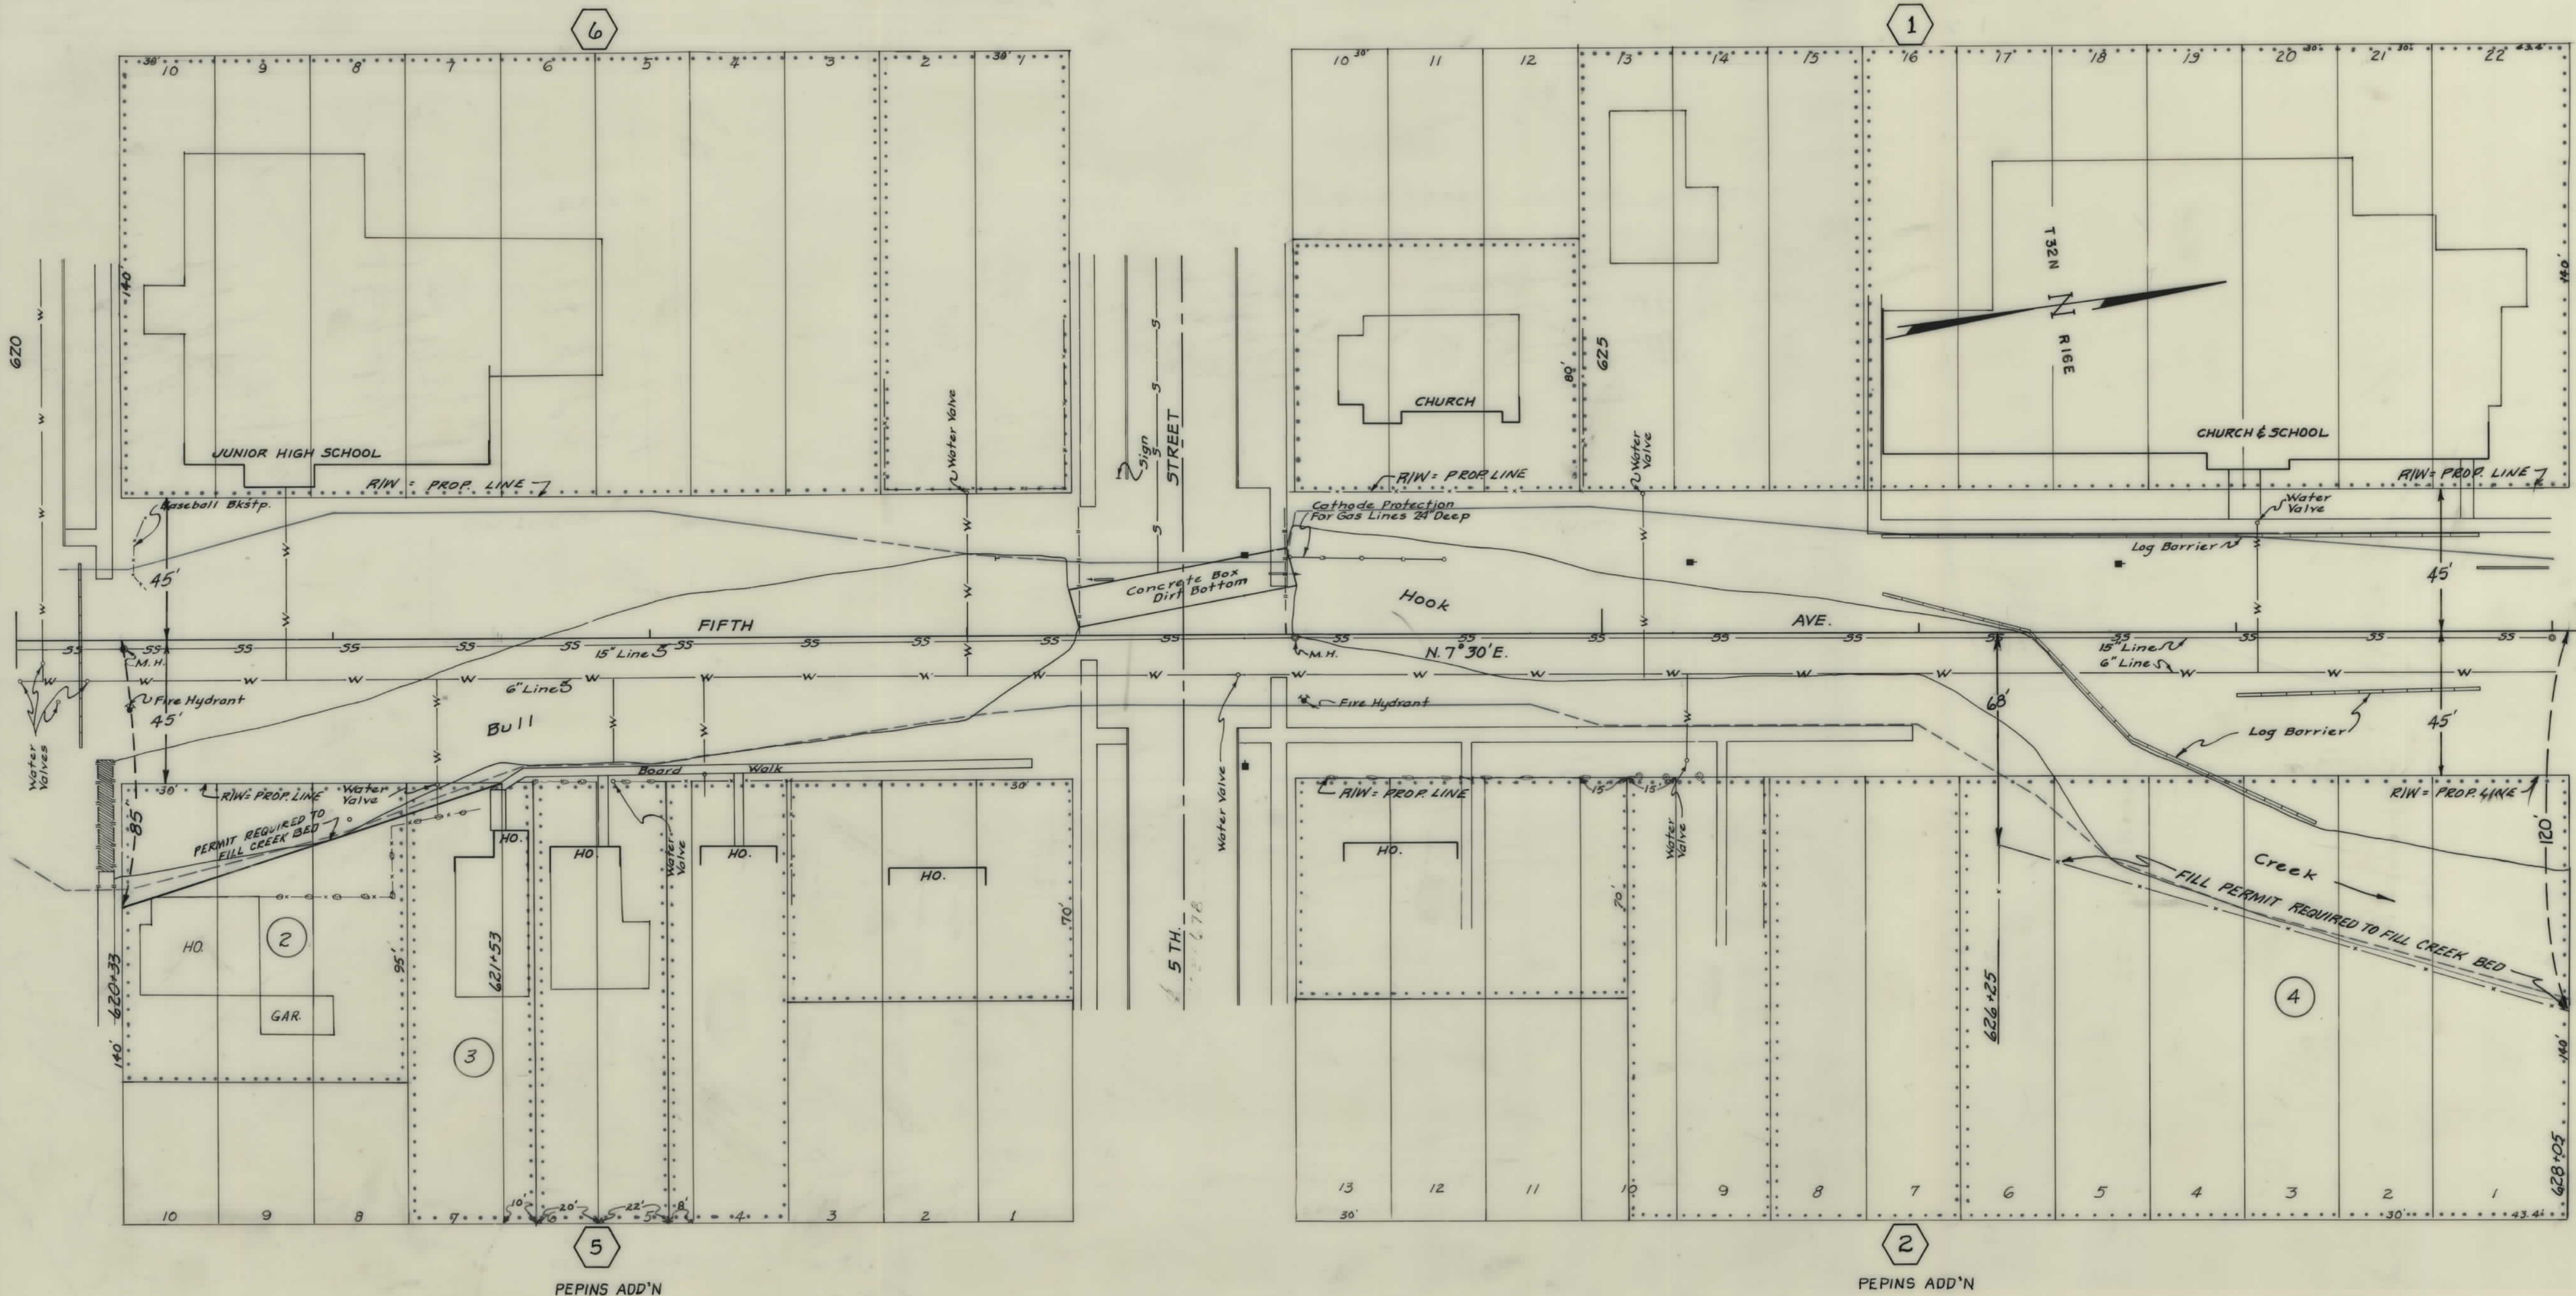


CITY OF HAVRE

CONSTRUCTION LIMITS		STATE OF MONTANA STATE HIGHWAY COMMISSION LAND REQUIRED FOR RIGHT OF WAY HILL COUNTY
MAP TRANS. TO R/W	TOP OF CUT	
MAP REVISED	TOE OF FILL	
B.P.R. APPROVAL 4/23/44		
SCALE 1"=25' MAP COMPLETED		

OWNERSHIPS								
PARCEL	NAME	ADDRESS	TOTAL ACREAGE	GROSS TAKE ACREAGE	P.T.W. ACREAGE	NET TAKE ACREAGE	REMAINDER	
							LEFT	RIGHT

FED. ROAD DIST. NO.	STATE	FED AID PROJECT NUMBERS		STATE NO.	SHEET NO.	TOTAL SHEETS
		CONST. NO.	R/W NO.			
8	MONT.		US-70(3)	3070-03	7	7

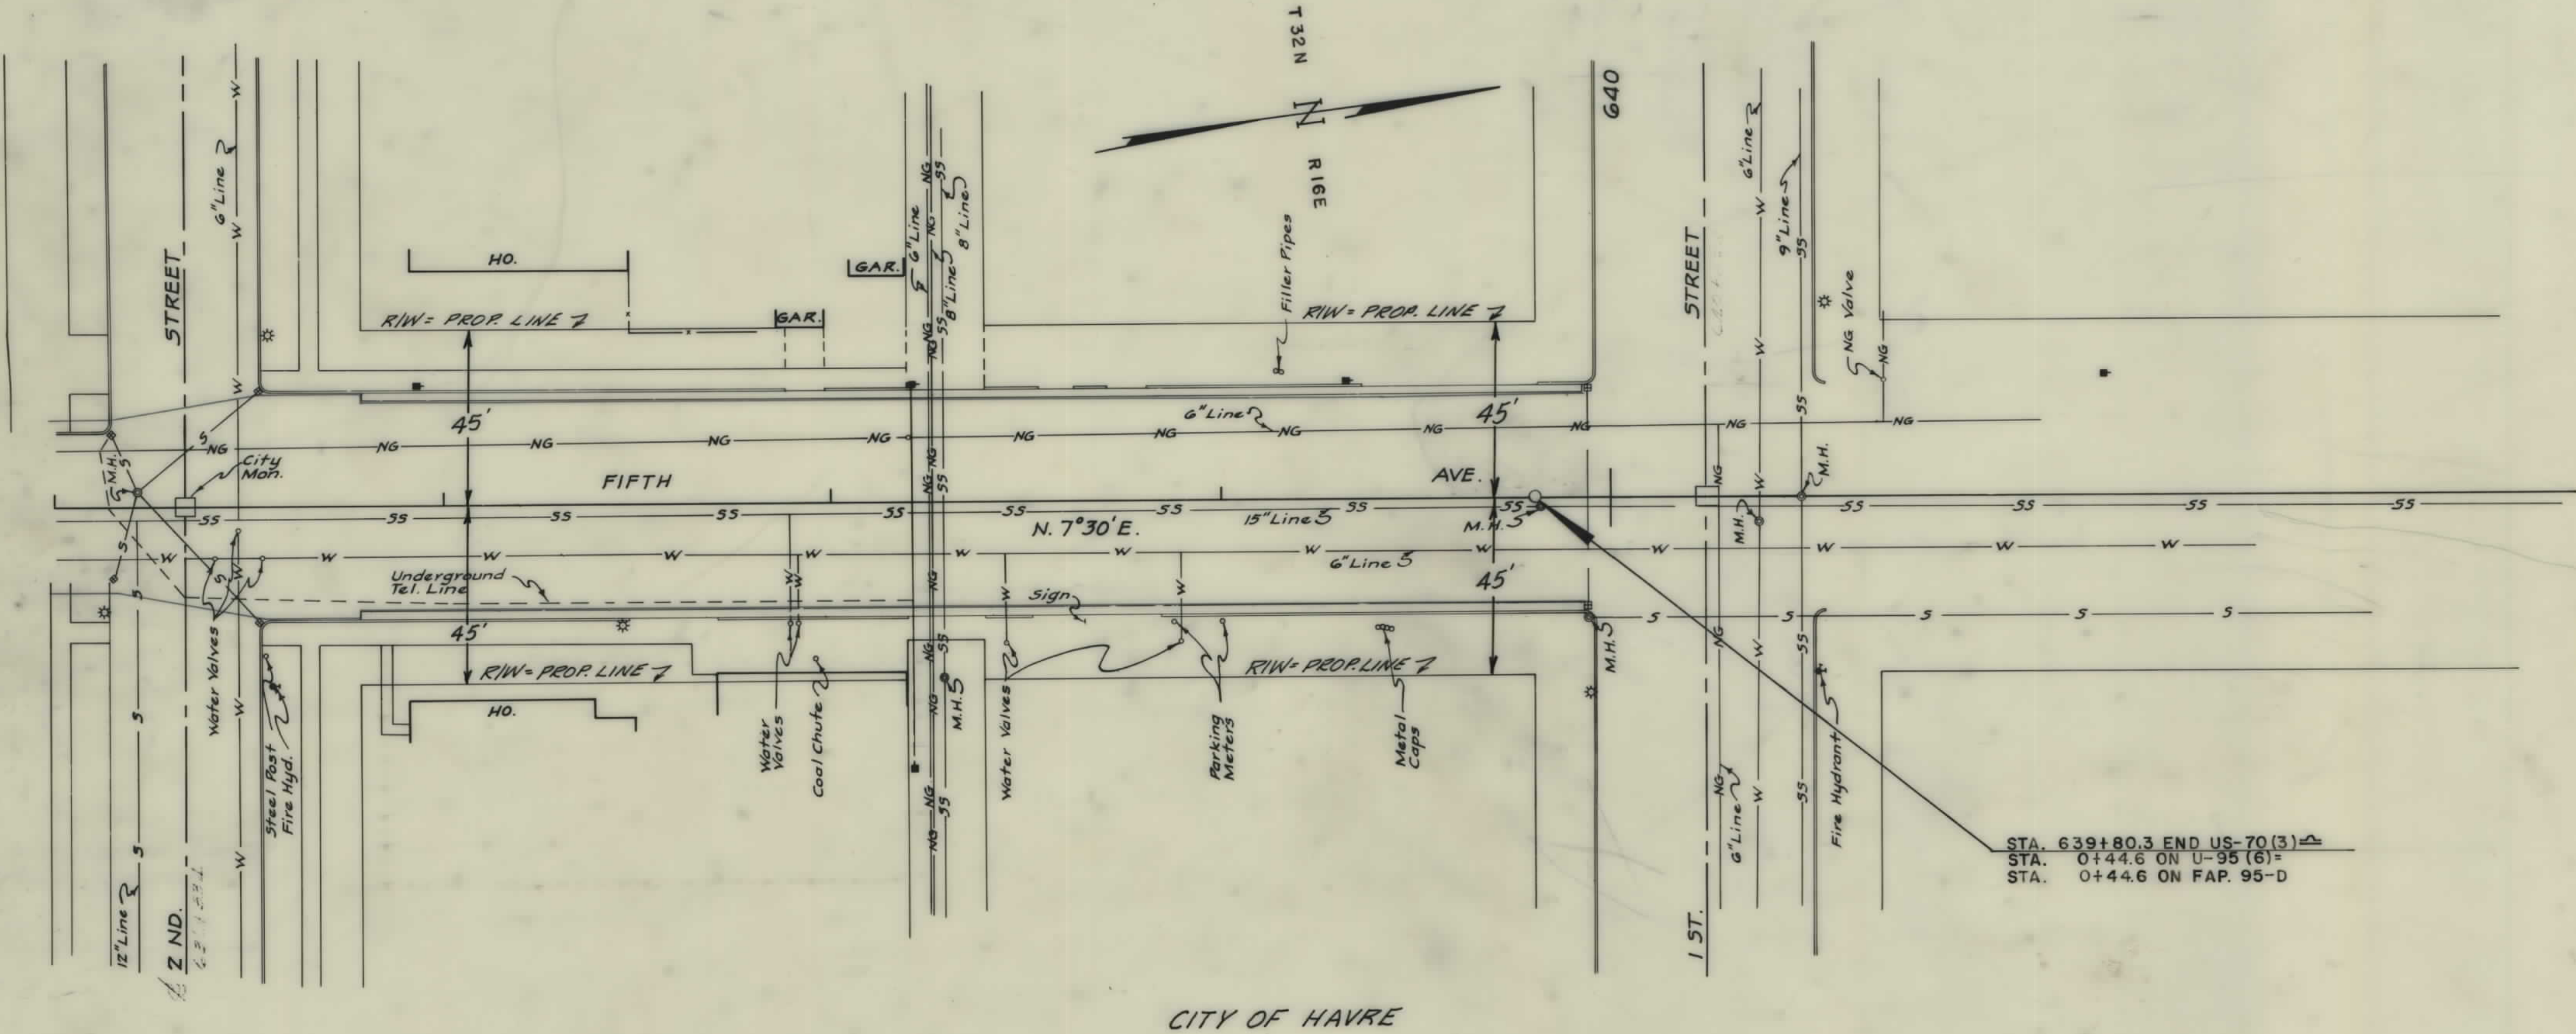

CONSTRUCTION LIMITS
TOP OF CUT
TOE OF FILL

MAP TRANS. TO R/W
MAP REVISED
B.P.R. APPROVAL

STATE OF MONTANA
STATE HIGHWAY COMMISSION
LAND REQUIRED FOR RIGHT OF WAY
HILL COUNTY

SCALE 1"=25' MAP COMPLETED