


PLANS
NOT
TO
SCALE

OWNERSHIPS									
PARCEL	NAME	ADDRESS	TOTAL AREA	GROSS R/W AREA	P.T.W. AREA	AREA TO BE ACQUIRED	REMAINDER		CONST. PERMIT AREA
							LEFT	RIGHT	
1	B.A.E.P. RAILWAY			2.0 AC.		2.0 AC.			320 S.F.
2	CLARENCE M. & MYLDRED E. THORSEN	801 W. PARK AVE., ANACONDA, MONT.	4000 S.F.						250 S.F.
3	WILLIAM J. & THELMA BEUSOLEIL	803 W. PARK AVE., " "	7000 "						250 "
4	HOLLIE SHRAUGER	807 W. PARK AVE., " "	3500 "						125 "
5	ANDREW & ANNA E. KRUM	809 W. PARK AVE., " "	3500 "						125 "
6	CARL H. & ALICE L. MIENKE	1208 W. PARK AVE., " "	7000 "						250 "
7	LOUIS & ELI/BA ORRINO	817 W. PARK AVE., " "	3500 "						125 "
8	TOWN PUMP OF ANACONDA	819 W. PARK AVE., " "	7500 "						375 "


FED. ROAD DIST. NO.	STATE OF	FED. AID PROJECT NUMBERS		STATE NO.	SHEET NO.	TOTAL SHEETS
8	MONTANA	CONST. NO.	R/W NO.			
			U-68(15)	5068-15	2	3

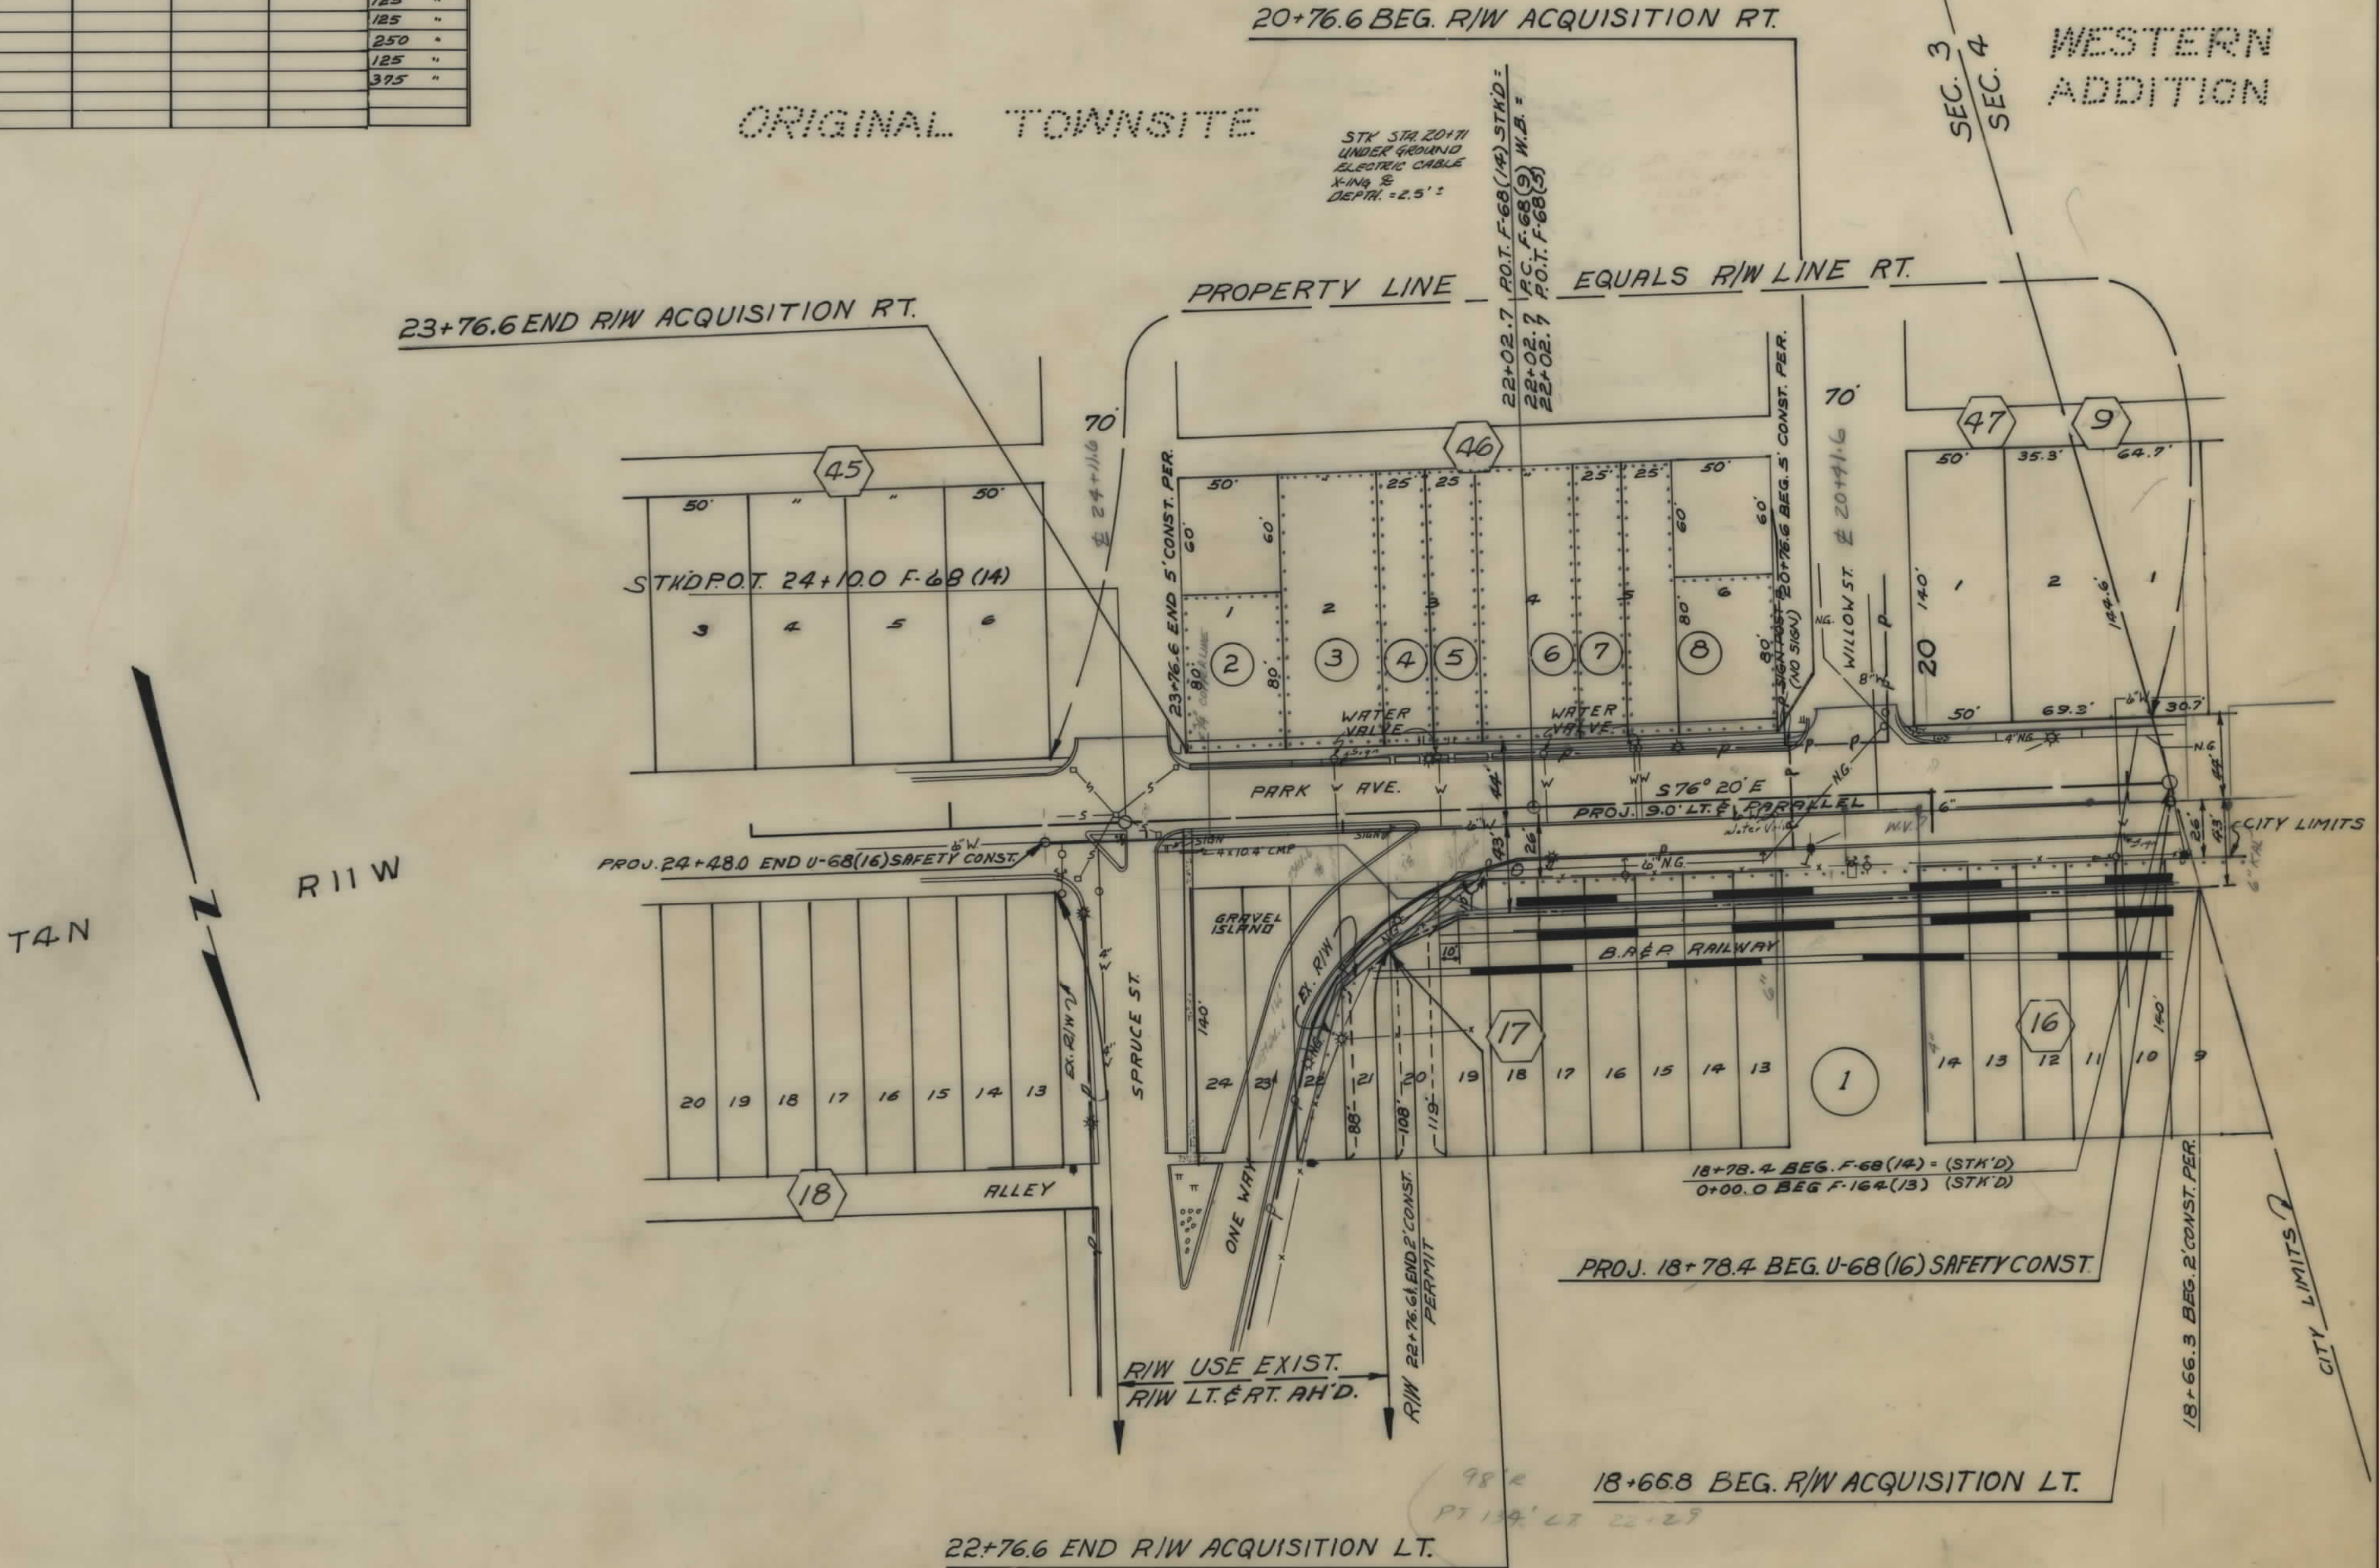

CONSTRUCTION LIMITS		STATE OF MONTANA	
TOP OF CUT		DEPARTMENT OF HIGHWAYS	
TOE OF FILL		LAND REQUIRED FOR RIGHT OF WAY	
MAP TRANS. TO R/W		DEERLODGE COUNTY	
MAP REVISED		SCALE 1" = 50' MAP COMPLETED	
DATE 2-15-23			
B.R.R. APPROVAL			

OWNERSHIPS								
PARCEL	NAME	ADDRESS	TOTAL AREA	GROSS R/W AREA	P.T.W. AREA	AREA TO BE ACQUIRED	REMAINDER LEFT	REMAINDER RIGHT
1	B.R.&P. RAILWAY			2.0 AC.		2.0 AC.		
9	CONGREGATION OF JEHOVAH'S WITNESSES OF ANACONDA, MONT. INC. A.C.M.							4000 SF.
10								0.6 AC.

STATE OF MONTANA	FED. AID PROJECT NUMBERS		STATE NO.	SHEET NO.	TOTAL SHEETS
	CONST. NO.	R/W NO.			
		U-68 (15)	5068-15	3	3

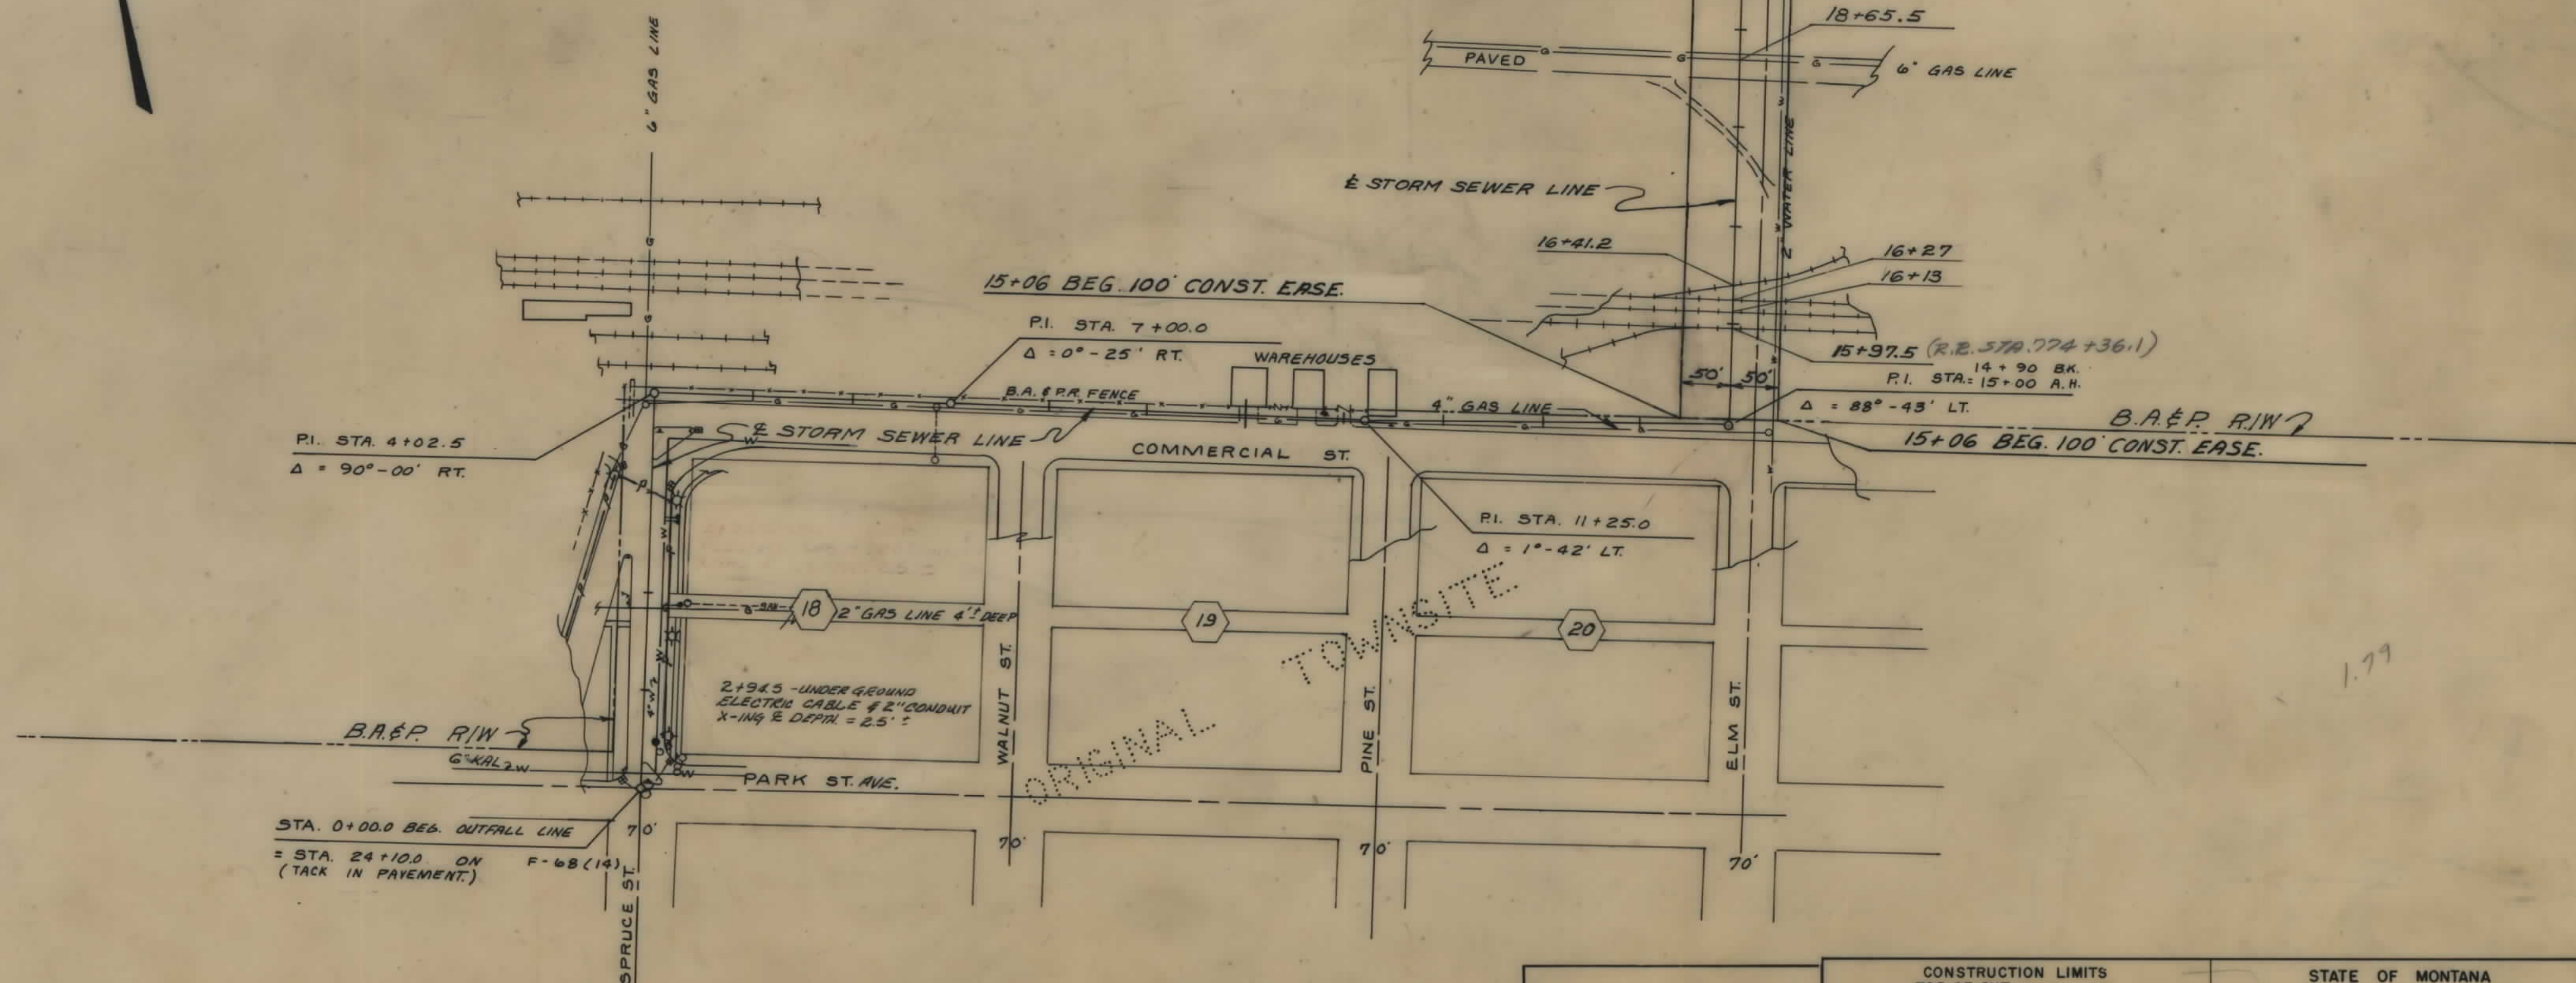

NOTE

CONSTRUCTION LIMITS INCLUDE BACKSLOPE ROUNDING

CONSTRUCTION LIMITS
TOP OF CUT
TOE OF FILL

MAP TRANS. TO R/W
MAP REVISED
STATE 2-18-72, 3-20-72
BPR APPROVAL 12-27-72

STATE OF MONTANA
DEPARTMENT OF HIGHWAYS
LAND REQUIRED FOR RIGHT OF WAY

DEERLODGE COUNTY

SCALE 1"=100' MAP COMPLETED