


PLANS

NOT

TO

SCALE

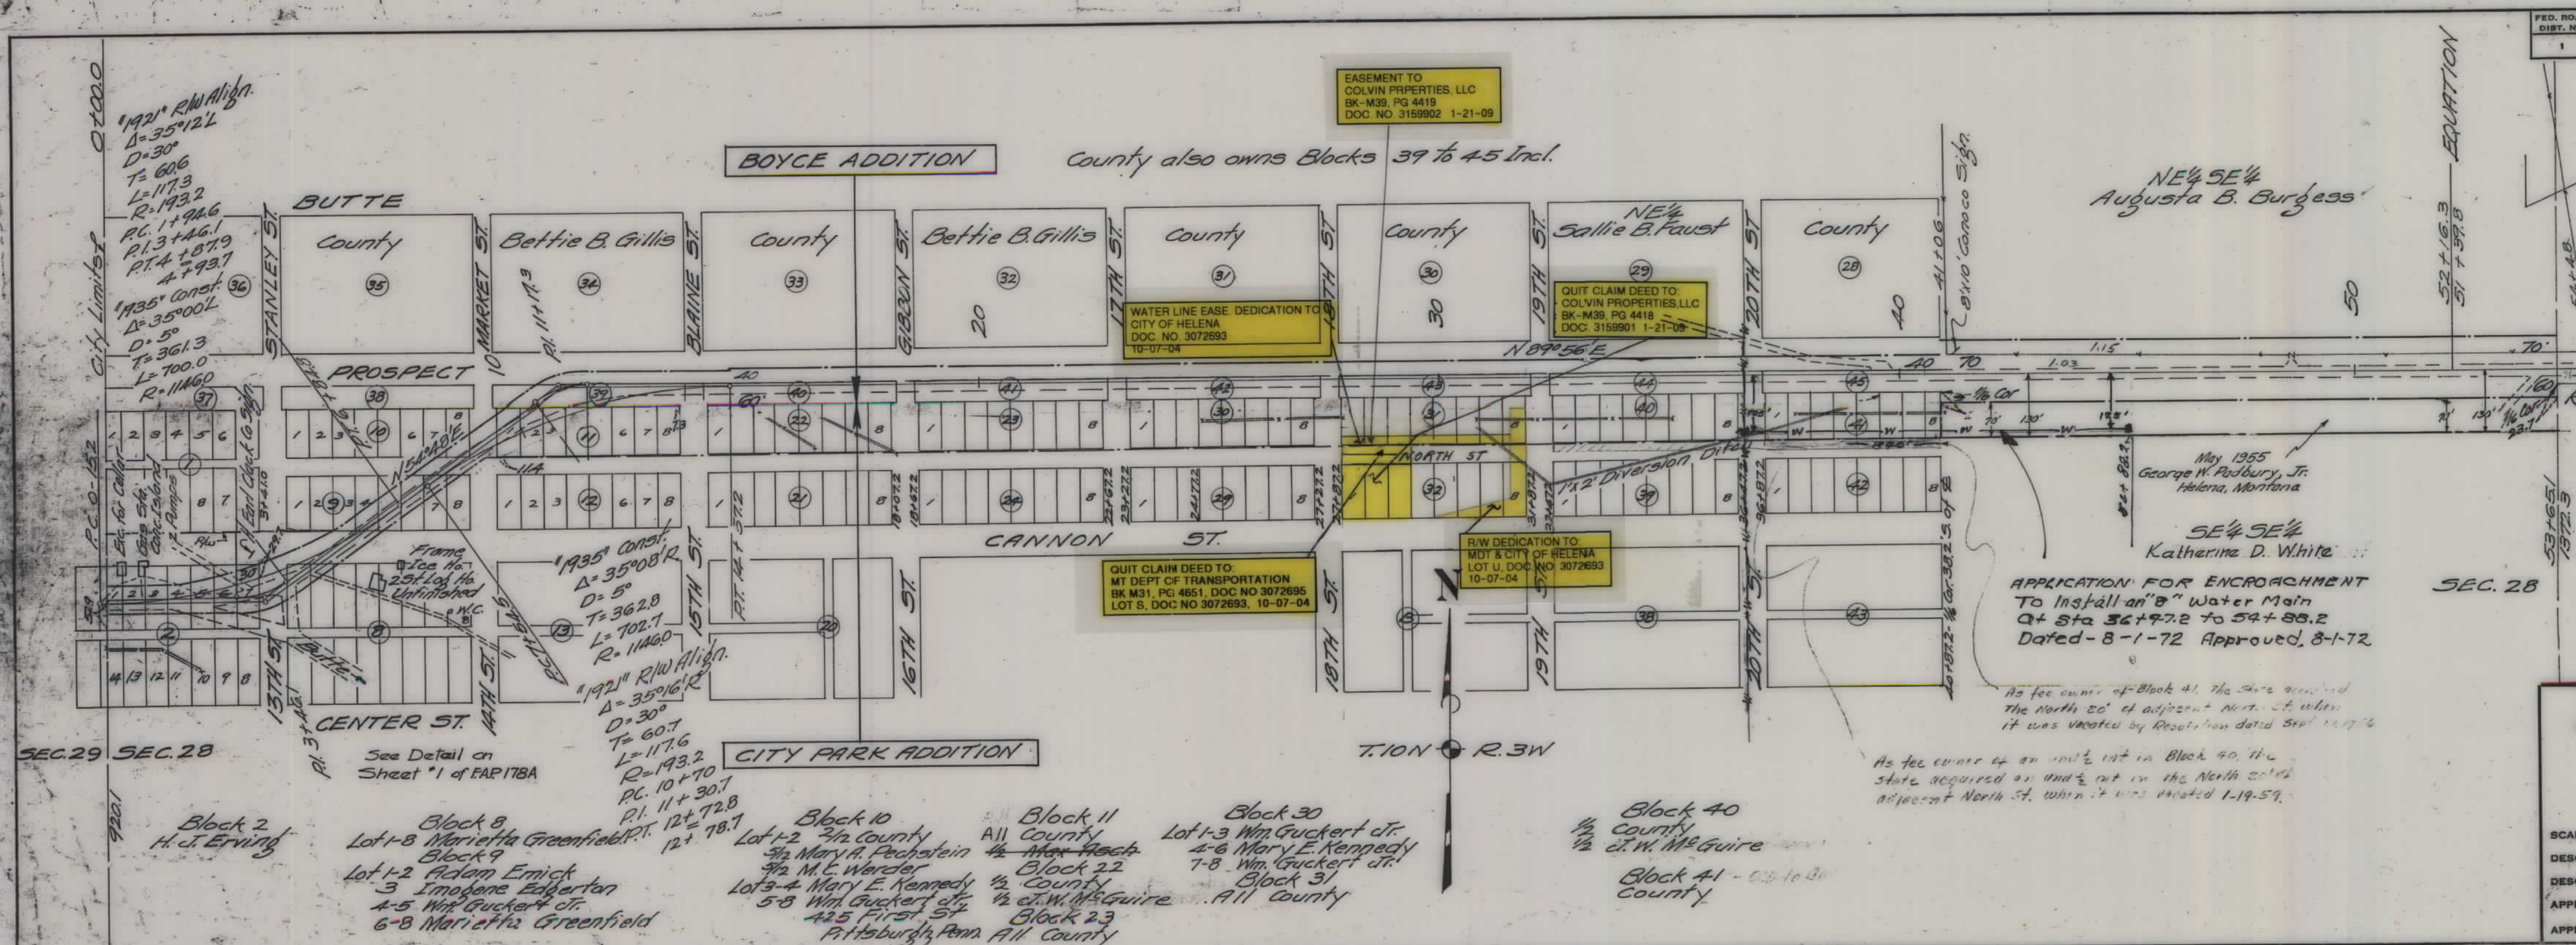

FED. ROAD DIST. NO.	STATE	FED. AID PROJ. NO.	FISCAL YEAR	SHEET NO.	TOTAL SHEETS
1	MONT.	77-A		1	3

EASEMENT TO COLVIN PROPERTIES, LLC
BK-M39, PG 4419
DOC NO 3159902 1-21-09

County also owns Blocks 39 to 45 Incl.

WATER LINE EASE DEDICATION TO CITY OF HELENA
DOC NO 3072693
10-07-04

QUIT CLAIM DEED TO COLVIN PROPERTIES, LLC
BK-M39, PG 4418
DOC 3159901 1-21-09

QUIT CLAIM DEED TO MT DEPT OF TRANSPORTATION
BK M31, PG 4651, DOC NO 3072695
LOT S, DOC NO 3072693, 10-07-04

R/W DEDICATION TO MDT & CITY OF HELENA
LOT U, DOC NO 3072693
10-07-04

APPLICATION FOR ENCROACHMENT
To install an 8" Water Main
at Sta 36+97.2 to 54+88.2
Dated-8-1-72 Approved, 8-1-72


As fee owner of Block 41, the State acquired
The North 20' of adjacent North St. when
it was vacated by Resolution dated Sept 12, 1976


As fee owner of an undivided lot in Block 40, the
State acquired an undivided lot in the North 20' of
adjacent North St. when it was vacated 1-19-59.

STATE OF MONTANA
STATE HIGHWAY COMMISSION
PLAT SHOWING LAND
REQUIRED FOR RIGHT OF WAY
LEWIS & CLARK COUNTY

SCALE 1"=200' MAP COMPLETED 6-12-35
DESCRIPTIONS WRITTEN BY EOP DATE 6-18-35
DESCRIPTIONS CHECKED BY DATE
APPROVED BY PLANS DEPT.
APPROVED BY R/W ENGINEER

FED. ROAD DIST. NO.	STATE	FED. AID PROJ. NO.	FISCAL YEAR	SHEET NO.	TOTAL SHEETS
1	MONT.	77-A		2	3

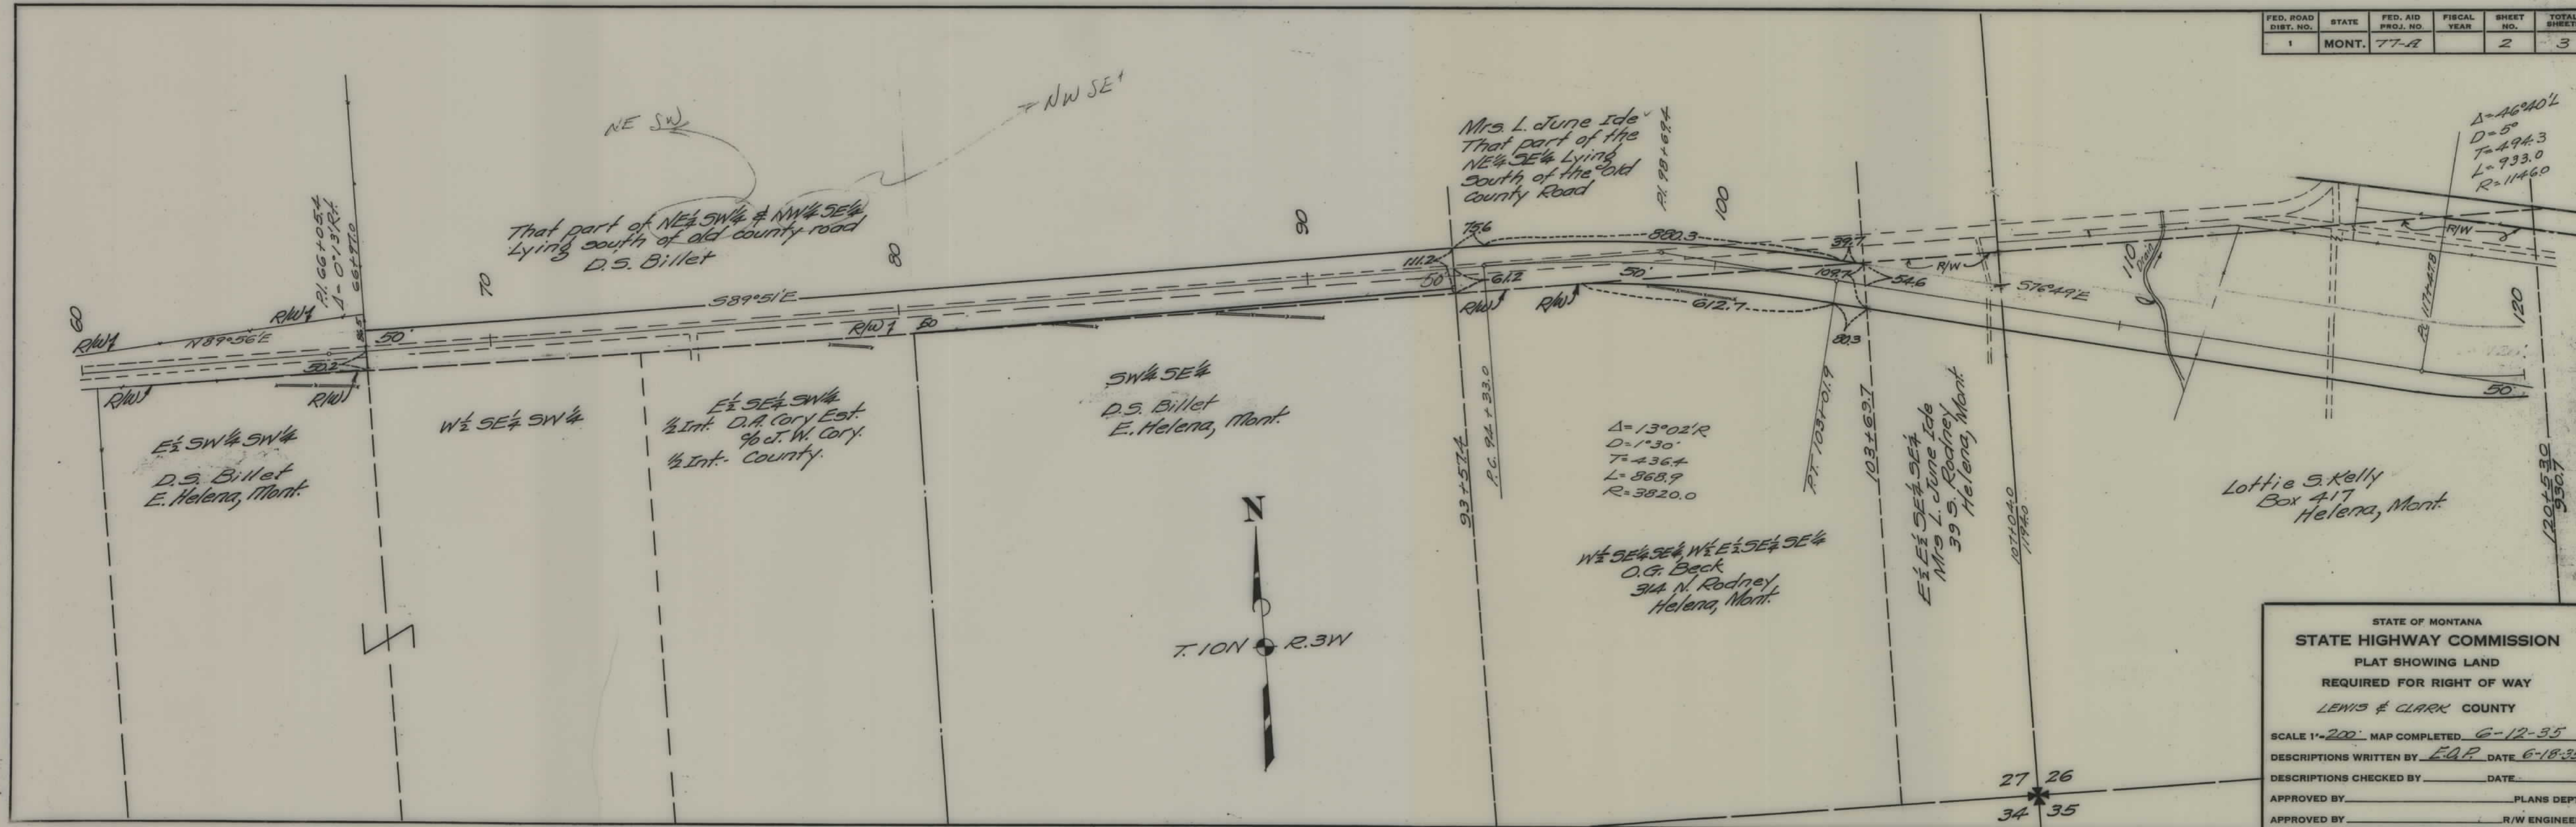

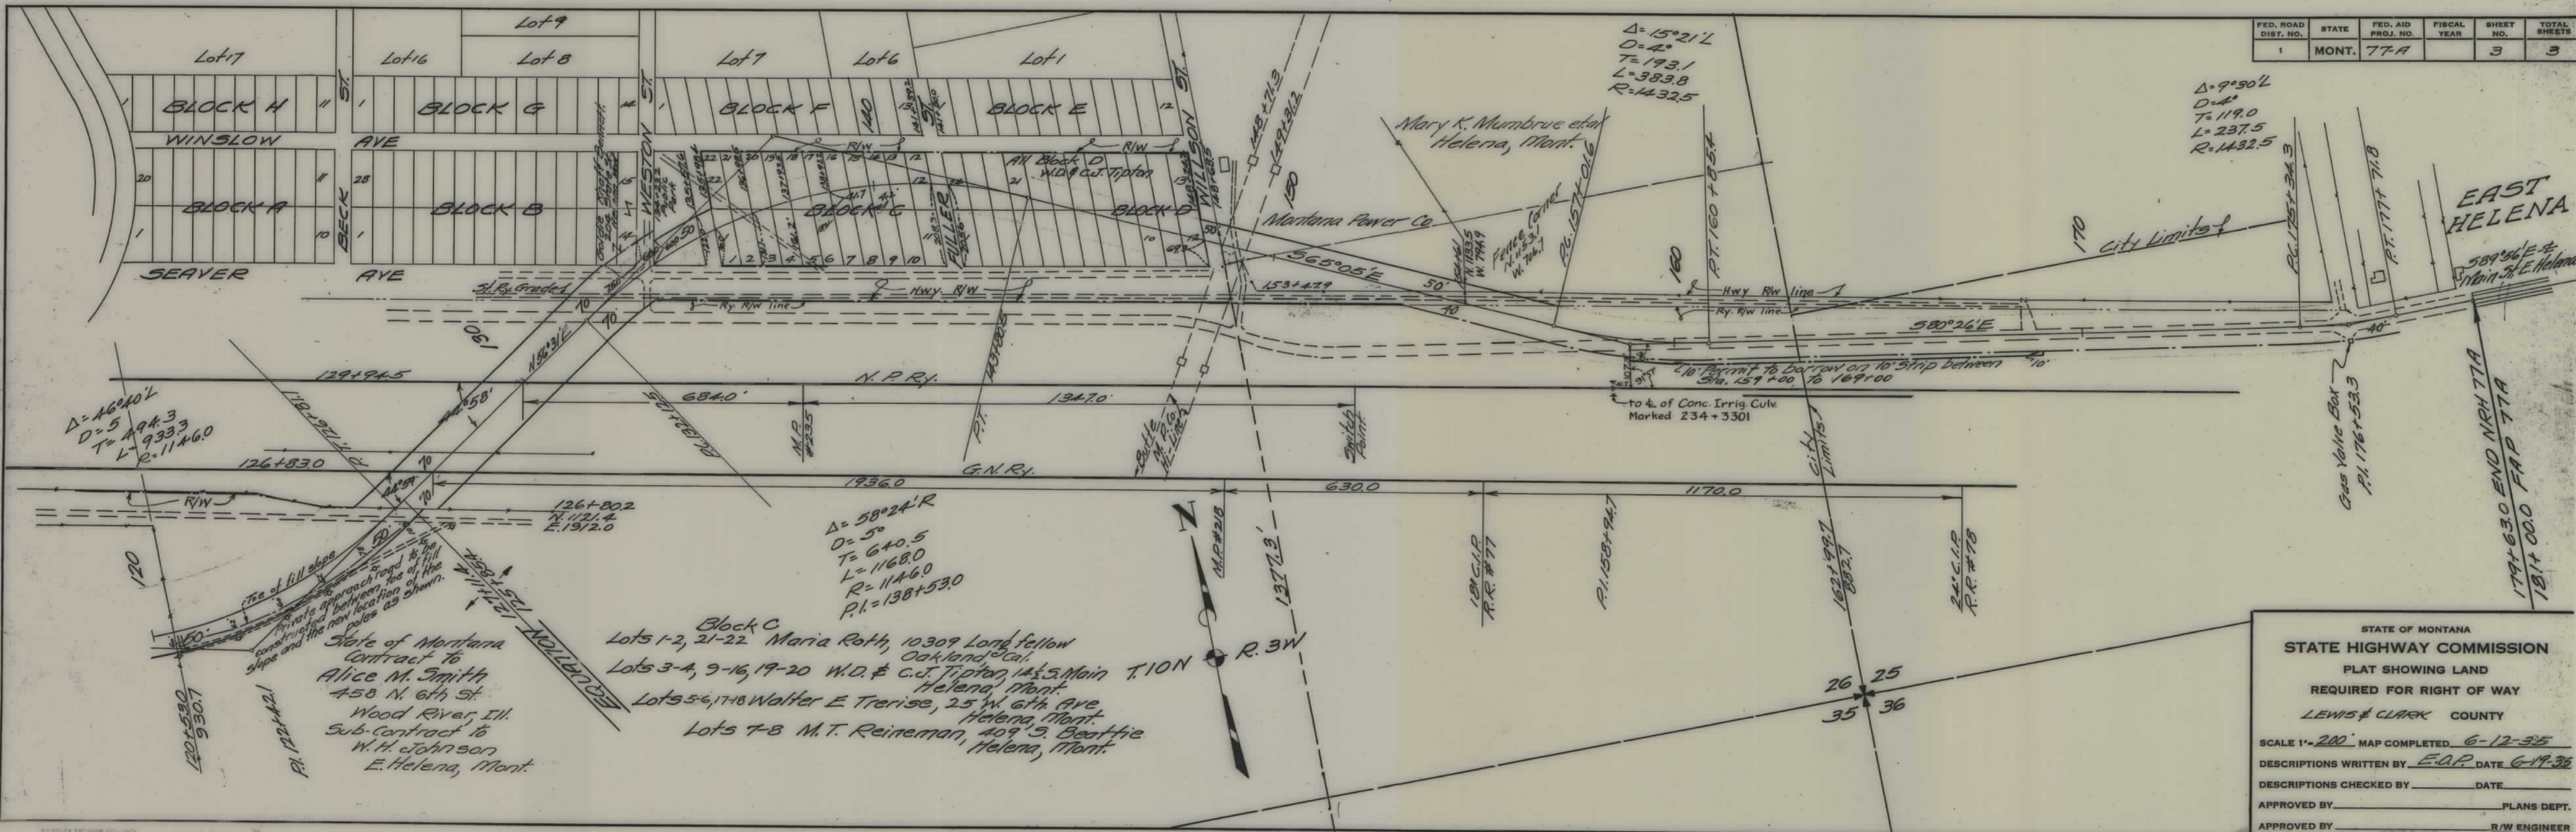

FED. ROAD DIST. NO.	STATE	FED. AID PROJ. NO.	FISCAL YEAR	SHEET NO.	TOTAL SHEETS
1	MONT.	77-A		3	3

STATE OF MONTANA
STATE HIGHWAY COMMISSION
PLAT SHOWING LAND
REQUIRED FOR RIGHT OF WAY
LEWIS & CLARK COUNTY

SCALE 1"=200' MAP COMPLETED 6-12-35
DESCRIPTIONS WRITTEN BY E.O.P. DATE 6-19-35
DESCRIPTIONS CHECKED BY _____ DATE _____
APPROVED BY _____ PLANS DEPT.
APPROVED BY _____ R/W ENGINEER