


PLANS
NOT
TO
SCALE

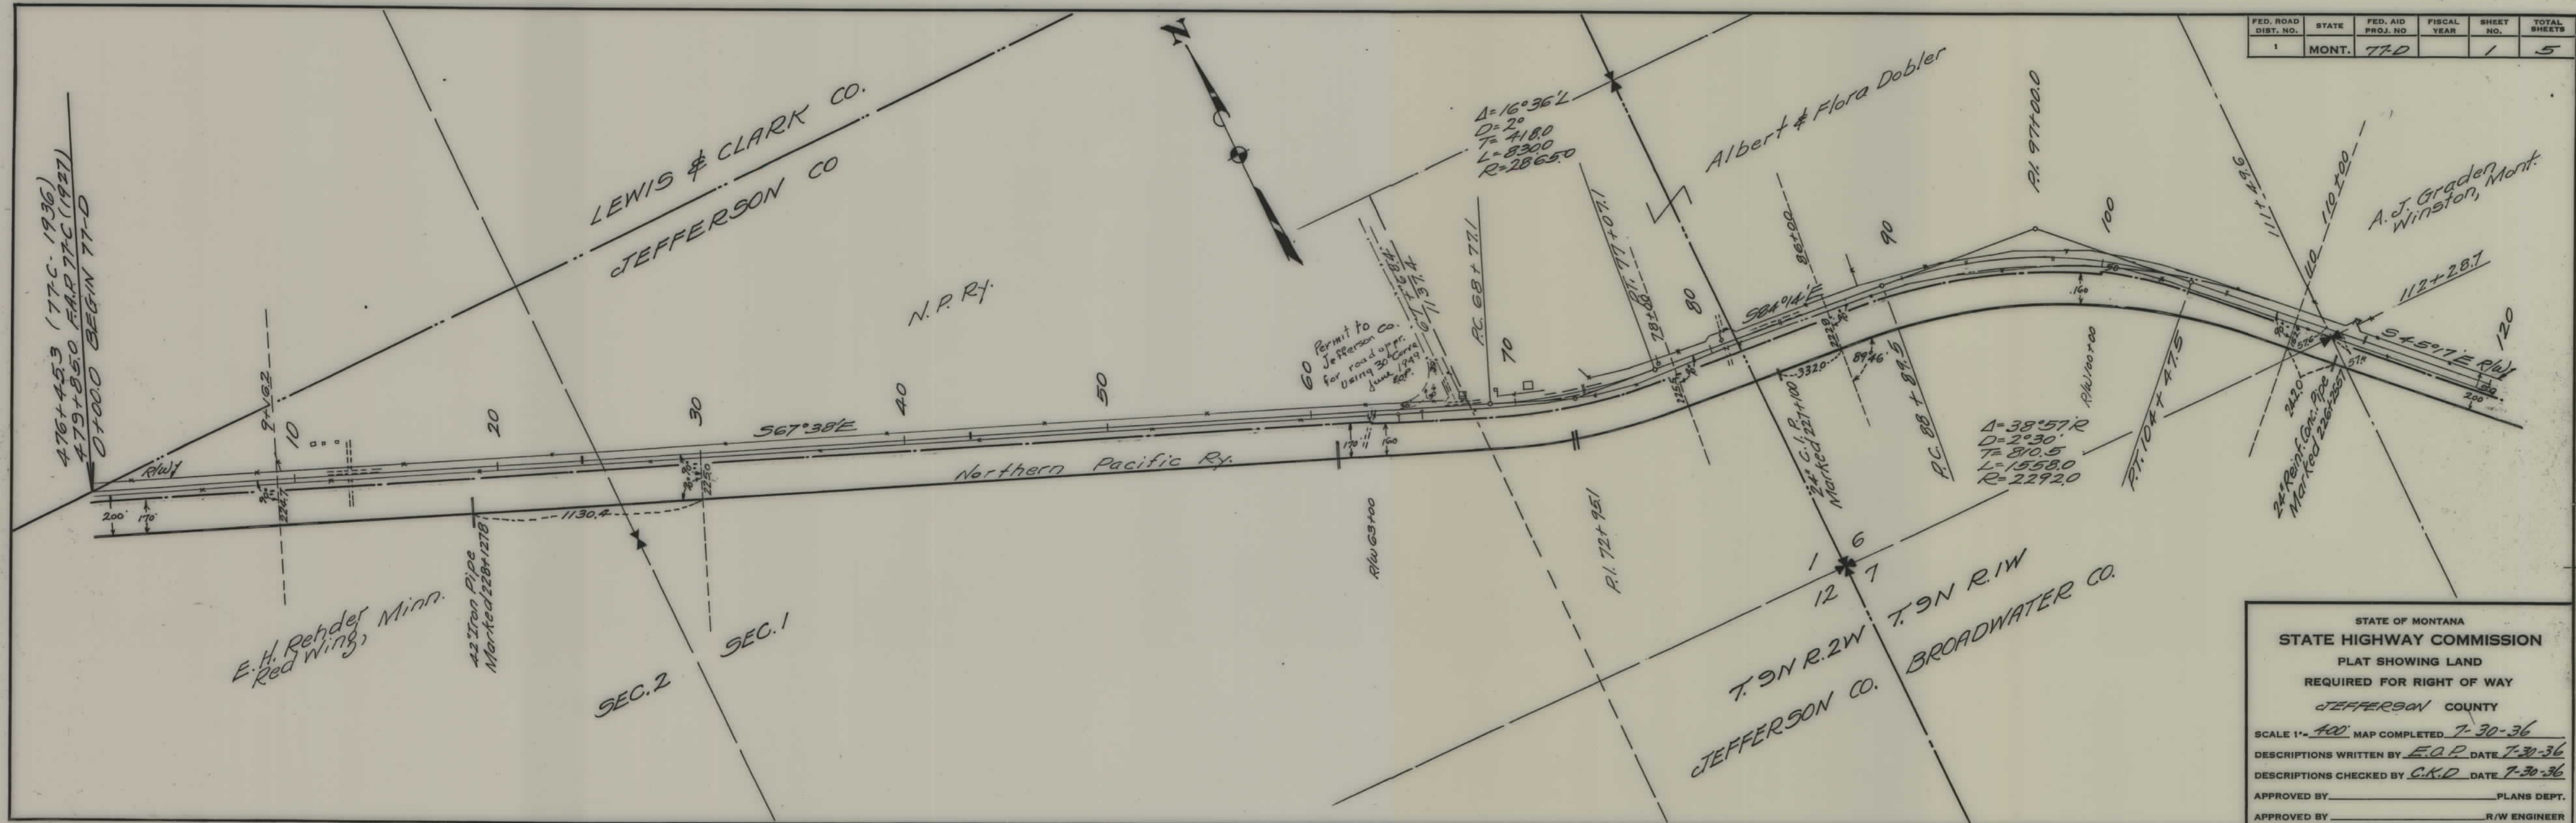


FED. ROAD DIST. NO.	STATE	FED. AID PROJ. NO.	FISCAL YEAR	SHEET NO.	TOTAL SHEETS
1	MONT.	77-D		1	5

STATE OF MONTANA
 STATE HIGHWAY COMMISSION
 PLAT SHOWING LAND
 REQUIRED FOR RIGHT OF WAY
 JEFFERSON COUNTY

SCALE 1" = 400' MAP COMPLETED 7-30-36
 DESCRIPTIONS WRITTEN BY E.O.P. DATE 7-30-36
 DESCRIPTIONS CHECKED BY C.K.D. DATE 7-30-36

APPROVED BY _____ PLANS DEPT.
 APPROVED BY _____ R/W ENGINEER

FED. ROAD DIST. NO.	STATE	FED. AID PROJ. NO.	FISCAL YEAR	SHEET NO.	TOTAL SHEETS
1	MONT.	77-0		2	5

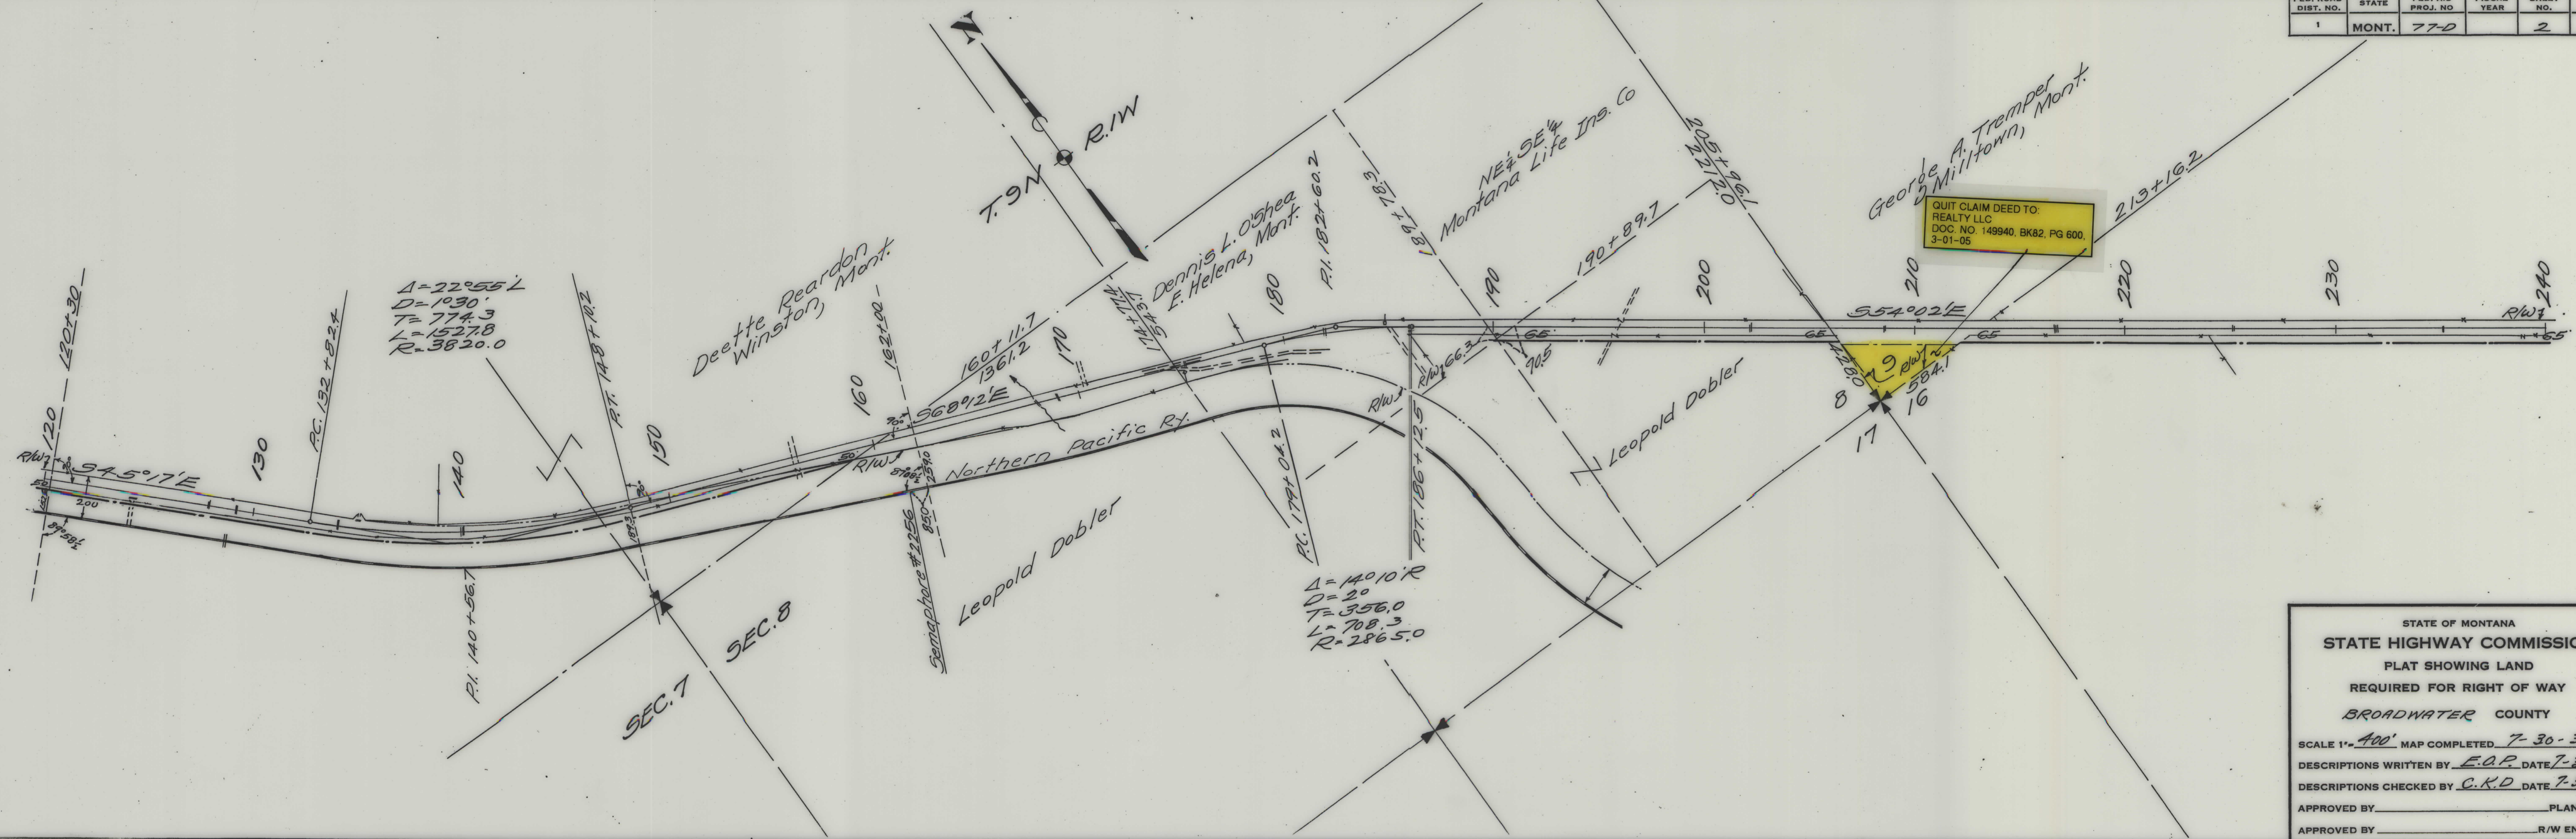


STATE OF MONTANA
 STATE HIGHWAY COMMISSION
 PLAT SHOWING LAND
 REQUIRED FOR RIGHT OF WAY
 BROADWATER COUNTY


SCALE 1" = 400' MAP COMPLETED 7-30-36
 DESCRIPTIONS WRITTEN BY E.O.P. DATE 7-30-36
 DESCRIPTIONS CHECKED BY C.K.D. DATE 7-30-36

APPROVED BY _____ PLANS DEPT.
 APPROVED BY _____ R/W ENGINEER

FED. ROAD DIST. NO.	STATE	FED. AID PROJ. NO.	FISCAL YEAR	SHEET NO.	TOTAL SHEETS
1	MONT.	77-D		3	5

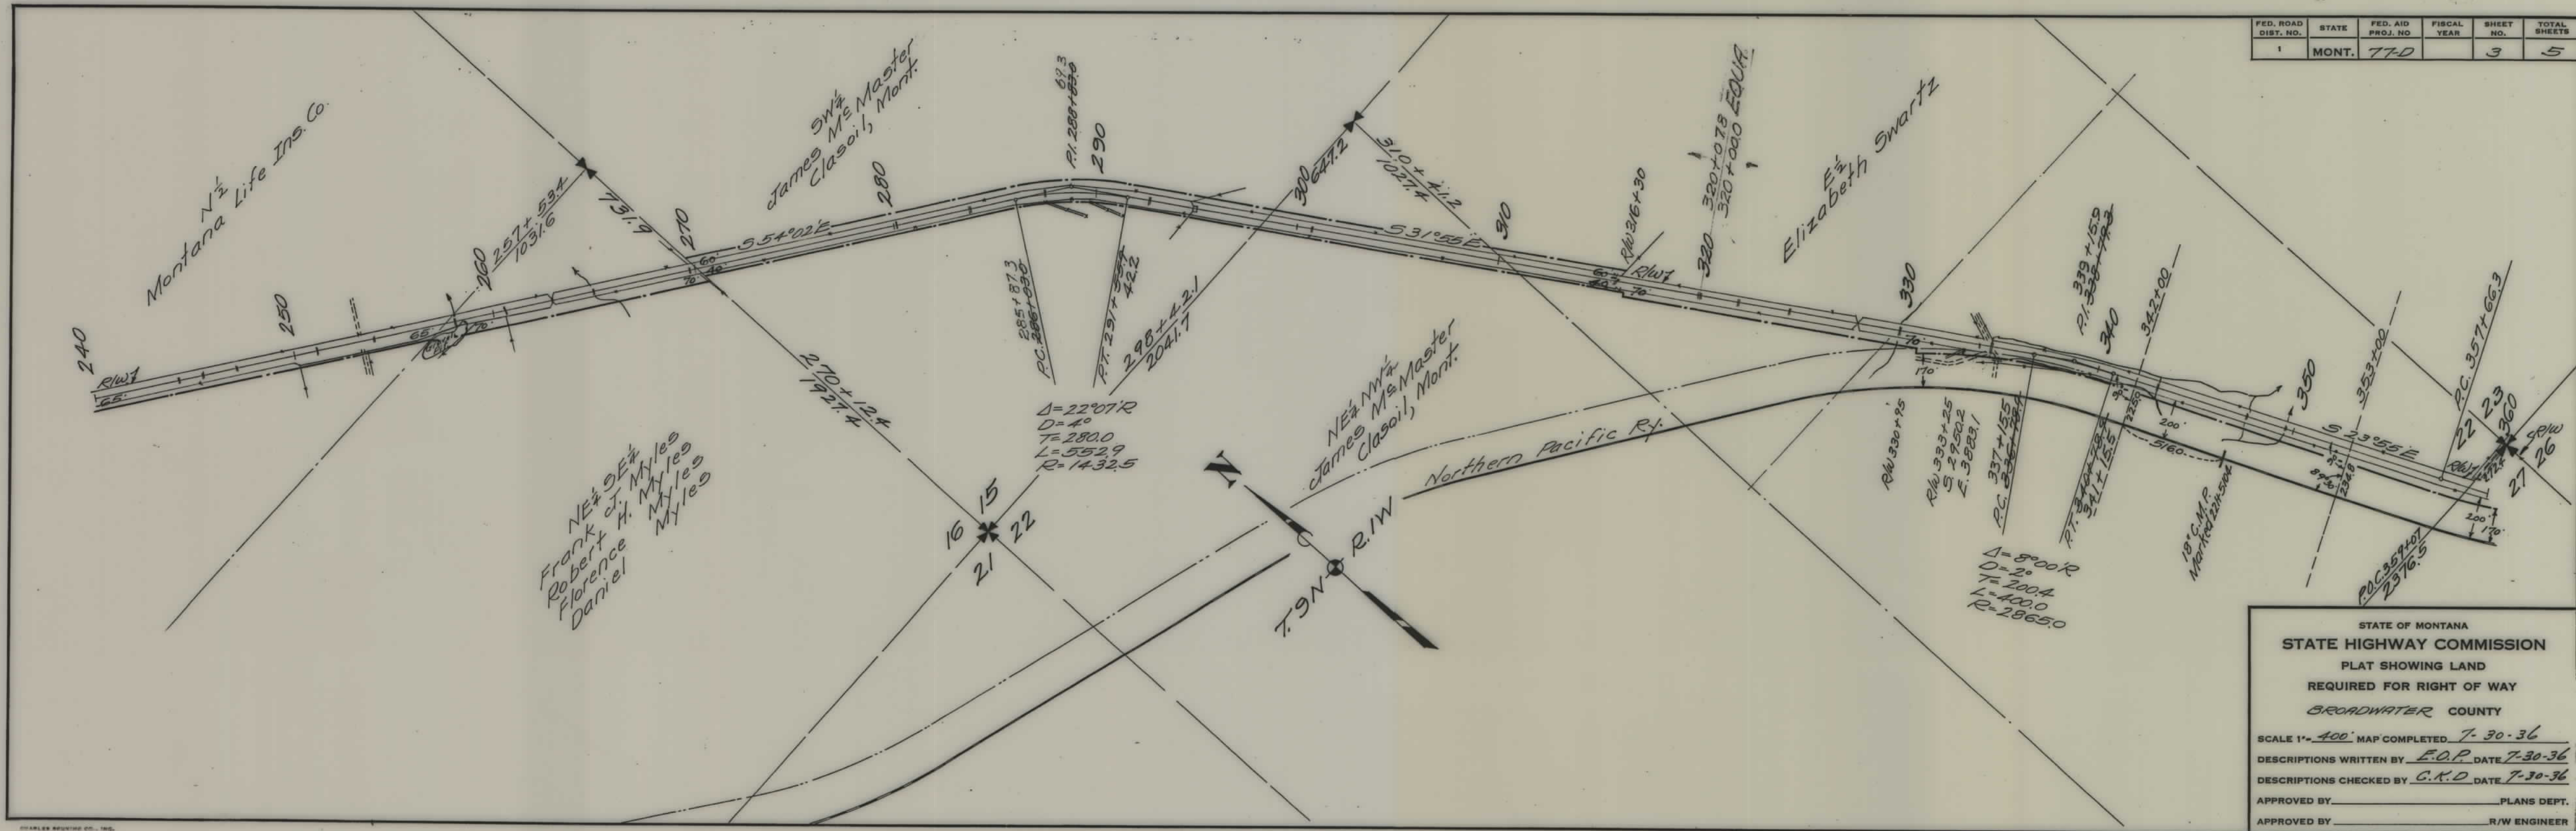


FED. ROAD DIST. NO.	STATE	FED. AID PROJ. NO.	FISCAL YEAR	SHEET NO.	TOTAL SHEETS
1	MONT.	77-D		4	5

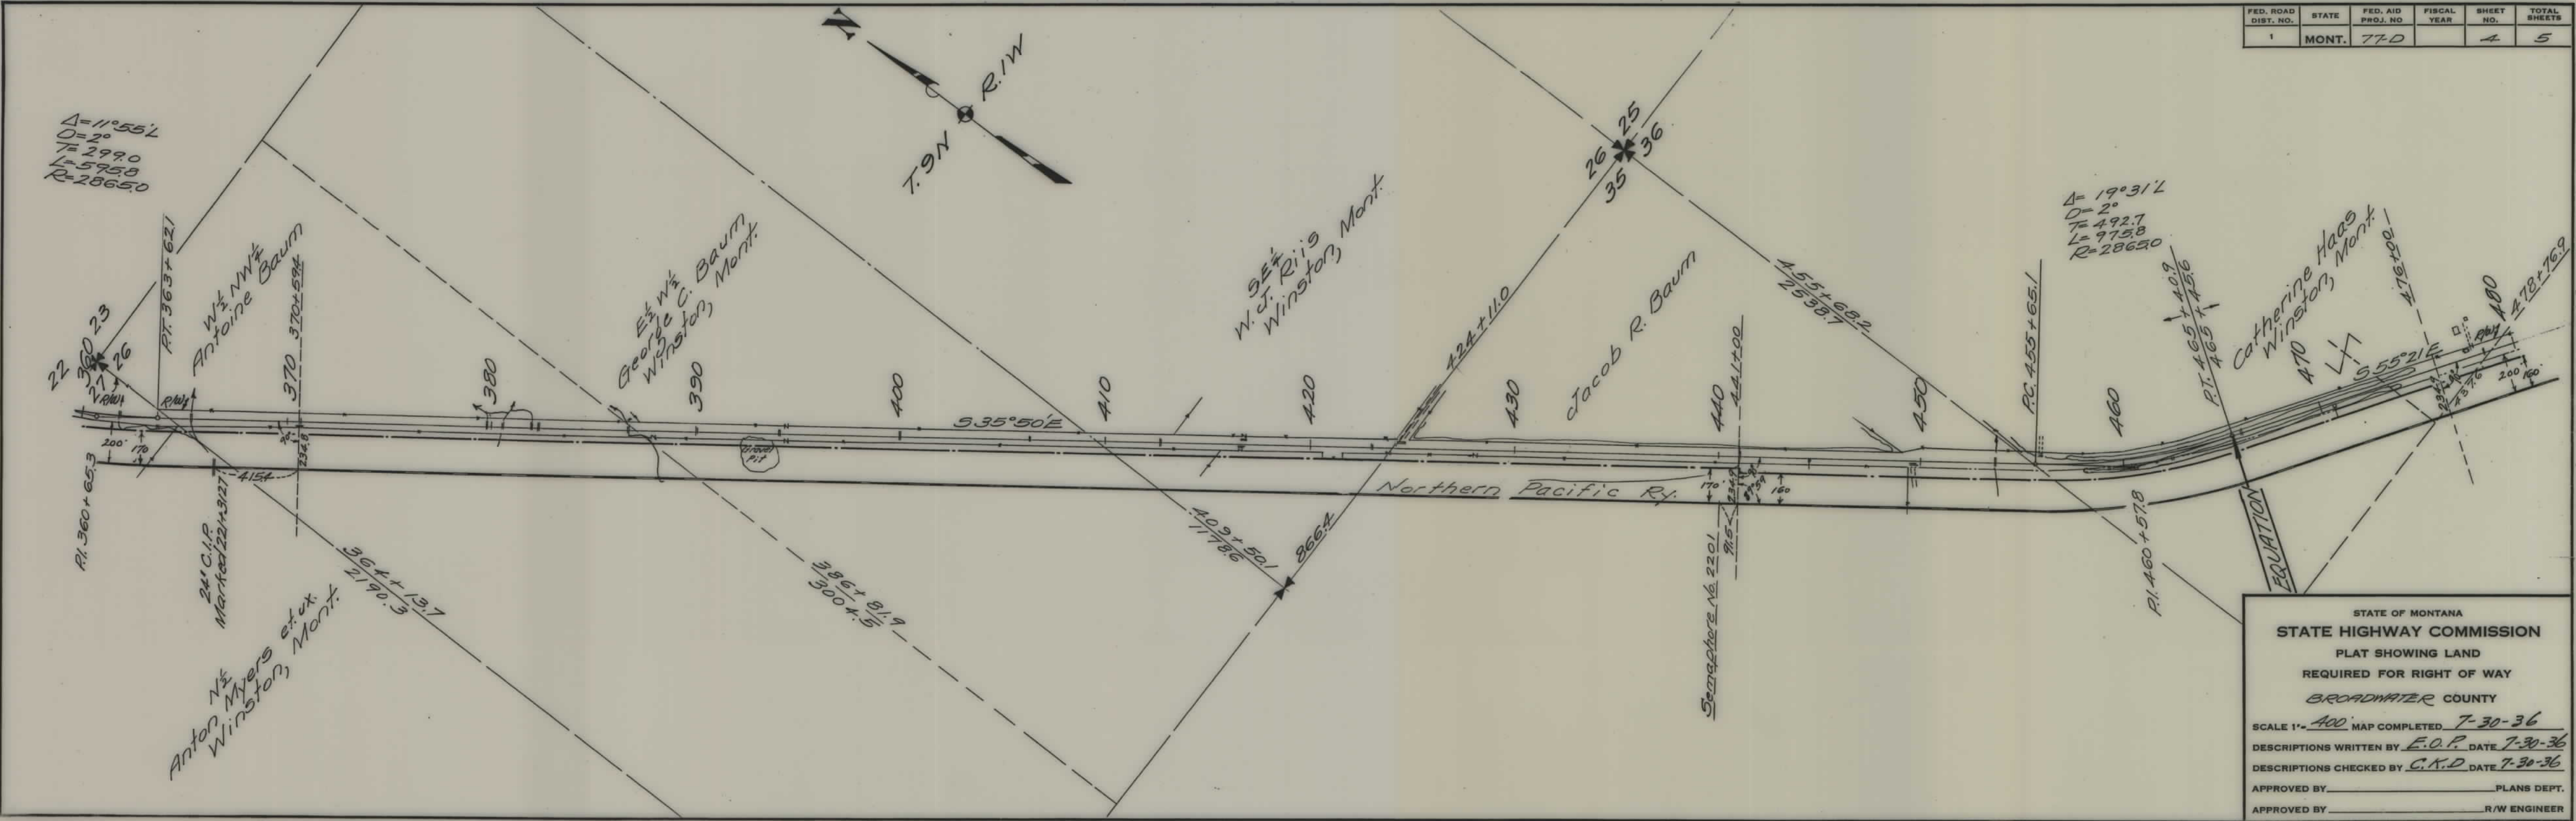

STATE OF MONTANA
STATE HIGHWAY COMMISSION
 PLAT SHOWING LAND
 REQUIRED FOR RIGHT OF WAY
 BROADWATER COUNTY

SCALE 1" = 400' MAP COMPLETED 7-30-36
 DESCRIPTIONS WRITTEN BY E.O.P. DATE 7-30-36
 DESCRIPTIONS CHECKED BY C.K.D. DATE 7-30-36

APPROVED BY _____ PLANS DEPT.
 APPROVED BY _____ R/W ENGINEER

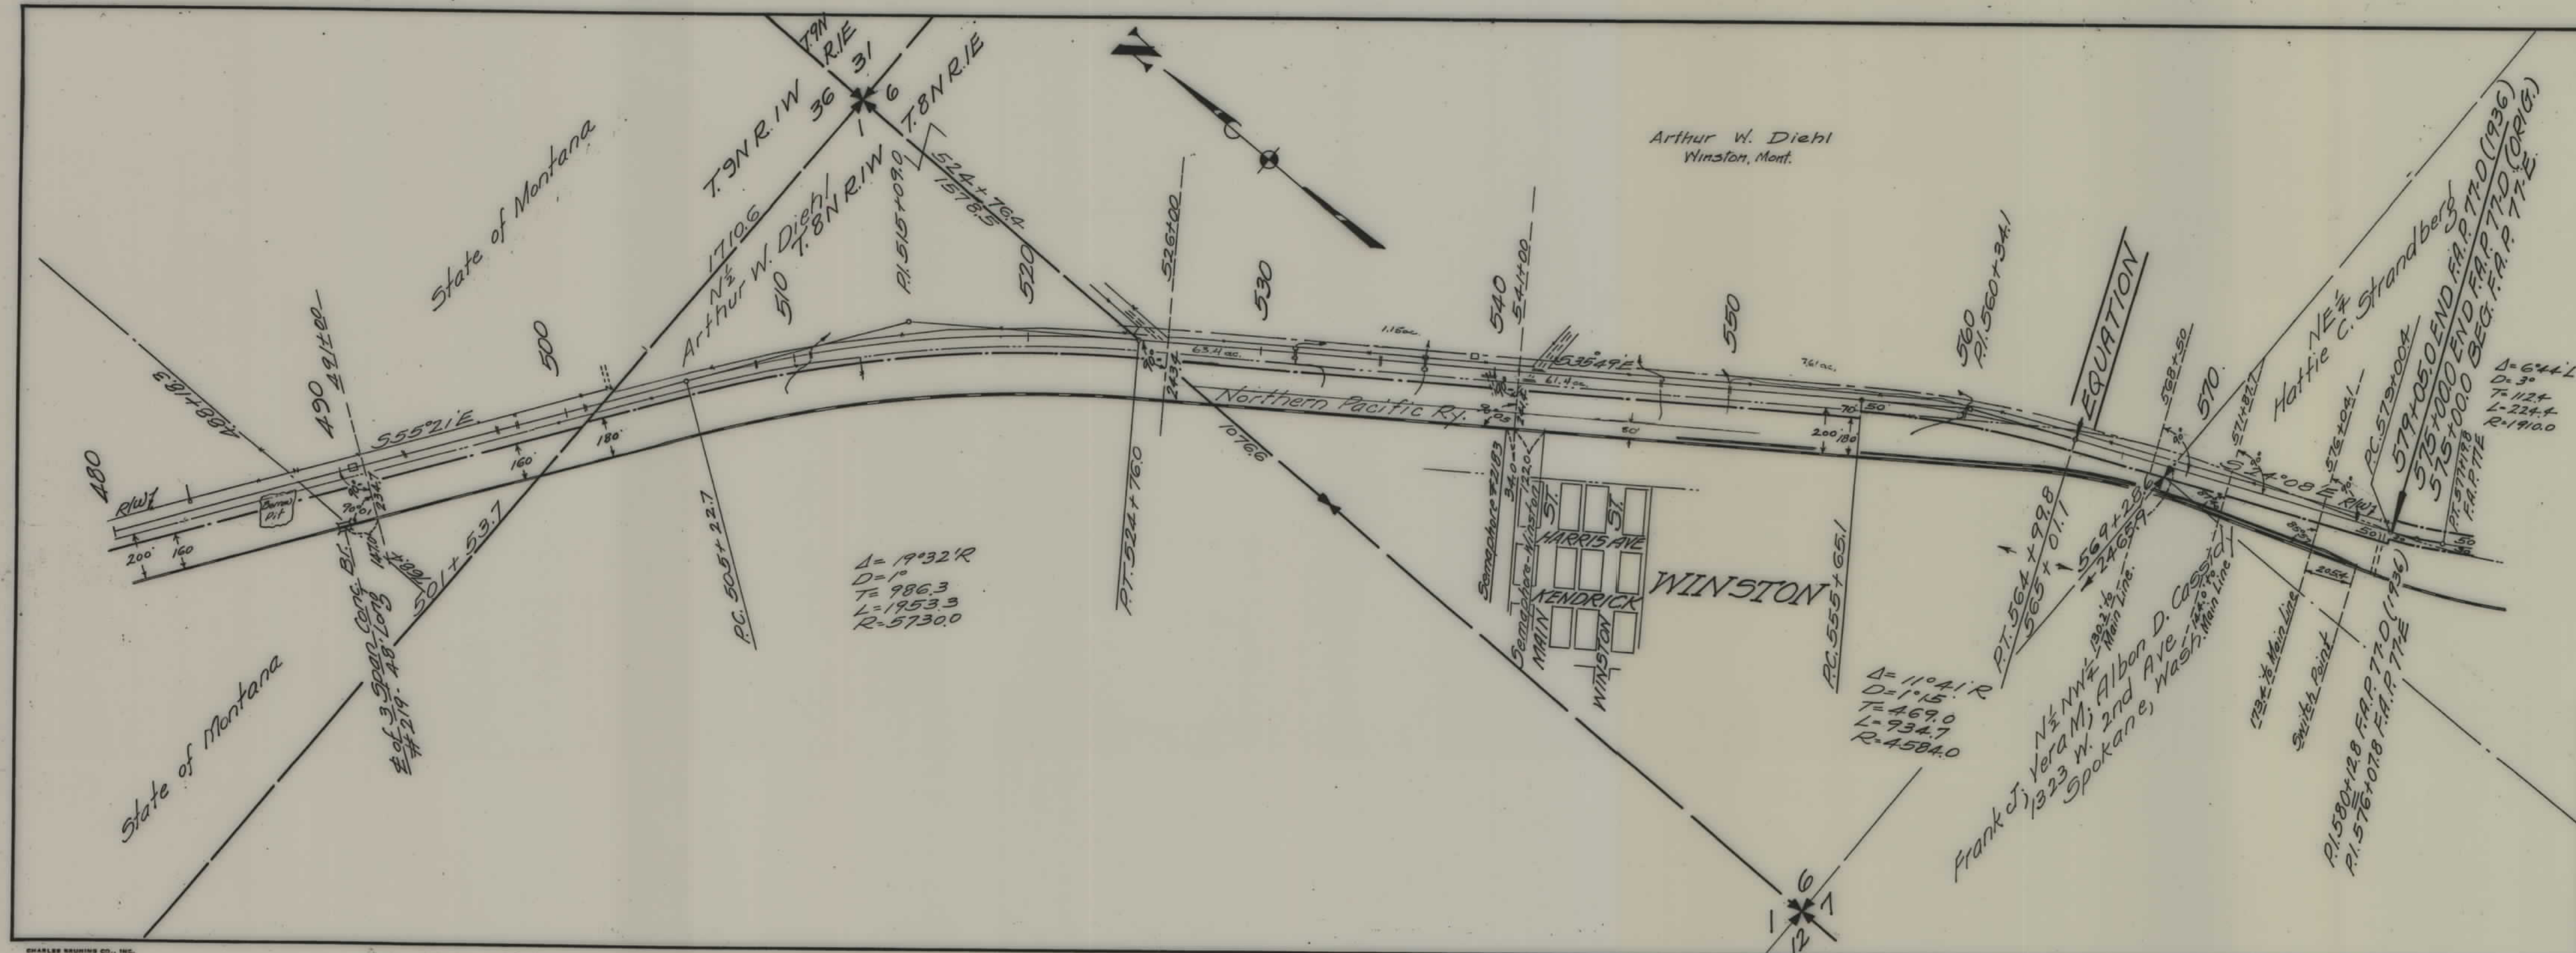

FED. ROAD DIST. NO.	STATE	FED. AID PROJ. NO.	FISCAL YEAR	SHEET NO.	TOTAL SHEETS
1	MONT.	77-D		5	5

STATE OF MONTANA
STATE HIGHWAY COMMISSION
PLAT SHOWING LAND
REQUIRED FOR RIGHT OF WAY
BROADWATER COUNTY

SCALE 1"=400' MAP COMPLETED 7-30-36
DESCRIPTIONS WRITTEN BY E.O.P. DATE 7-30-36
DESCRIPTIONS CHECKED BY C.N.D. DATE 7-30-36
APPROVED BY _____ PLANS DEPT.
APPROVED BY _____ R/W ENGINEER