


PLANS

NOT

TO

SCALE

F&P NO.	STATE	F&P	SHEET NO.	TOTAL SHEETS
1	MONT.	77-E	1	5

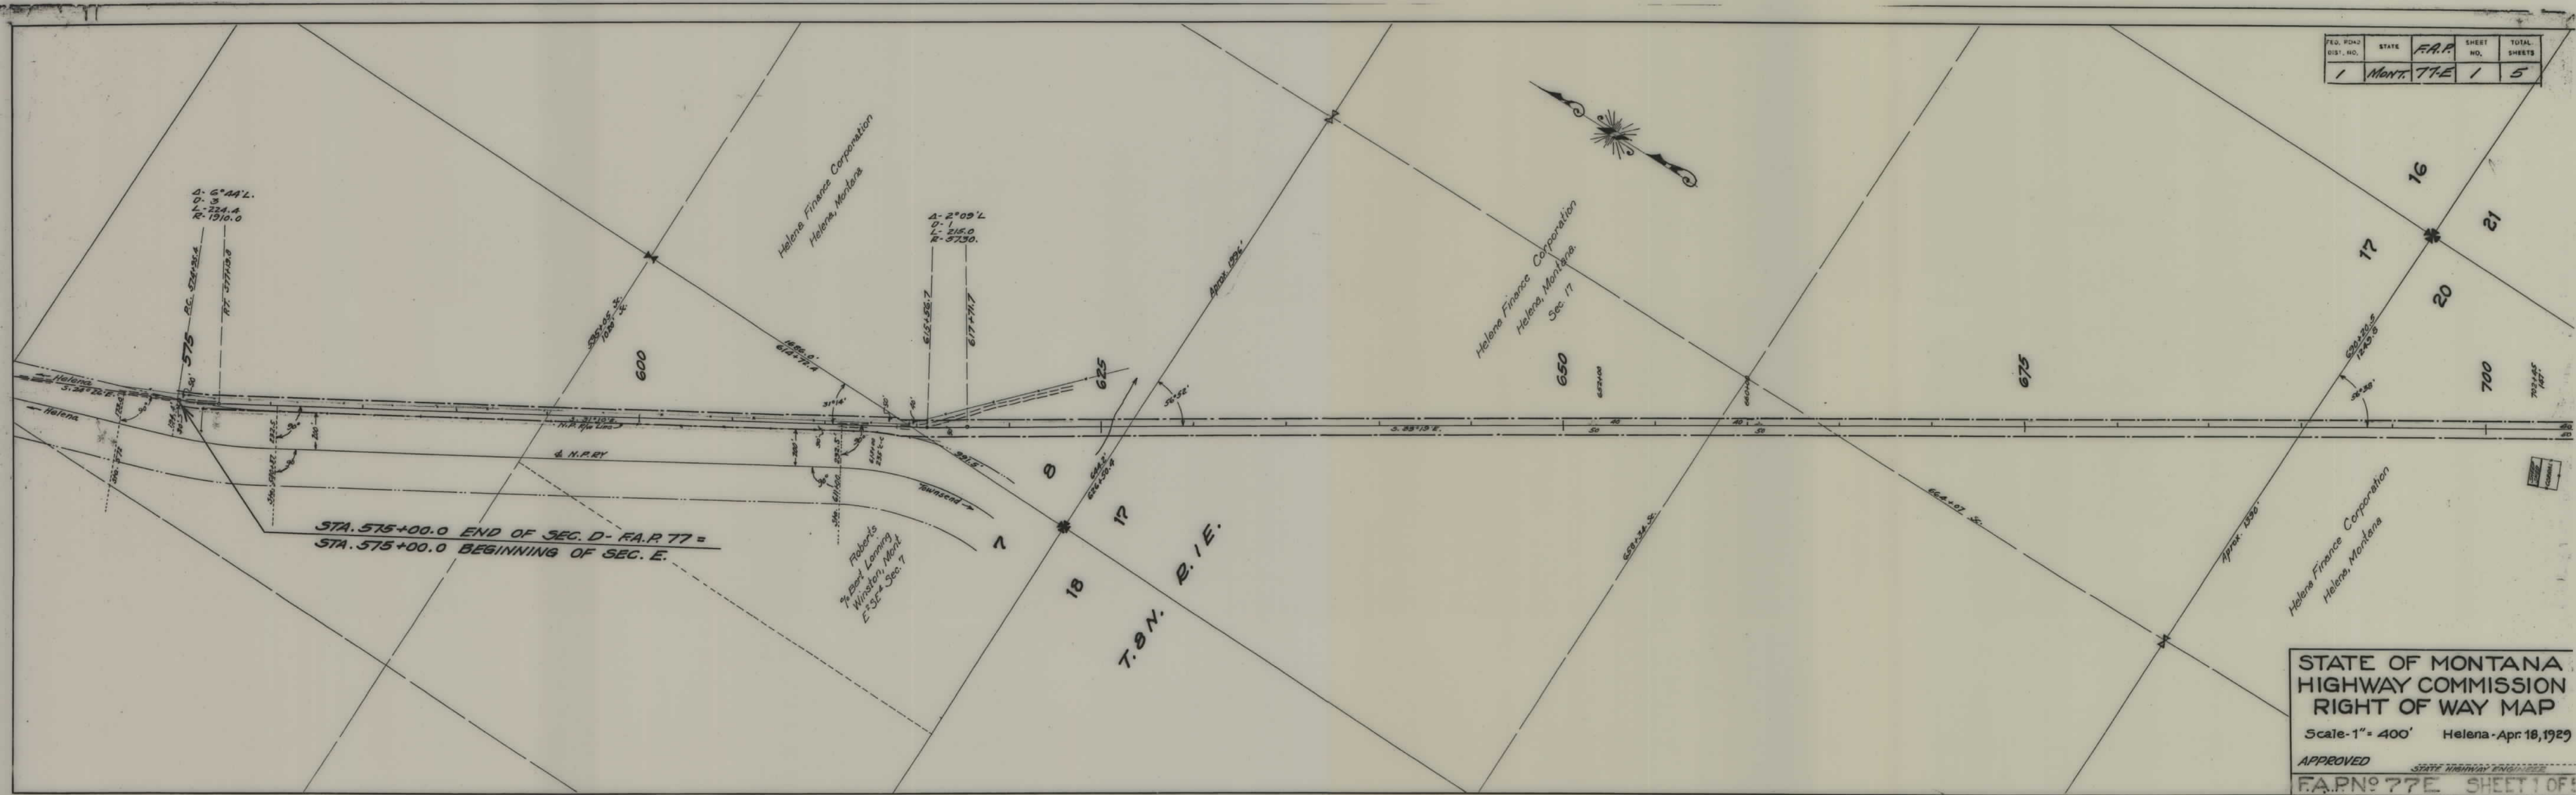


**STATE OF MONTANA
HIGHWAY COMMISSION
RIGHT OF WAY MAP**

Scale - 1" = 400' Helena - Apr. 18, 1929


APPROVED

F&P NO. 77-E SHEET 1 OF 5

FED. ROAD DIST. NO.	STATE	F.A.P.	SHEET NO.	TOTAL SHEETS
1	MONT.	77-E	2	5

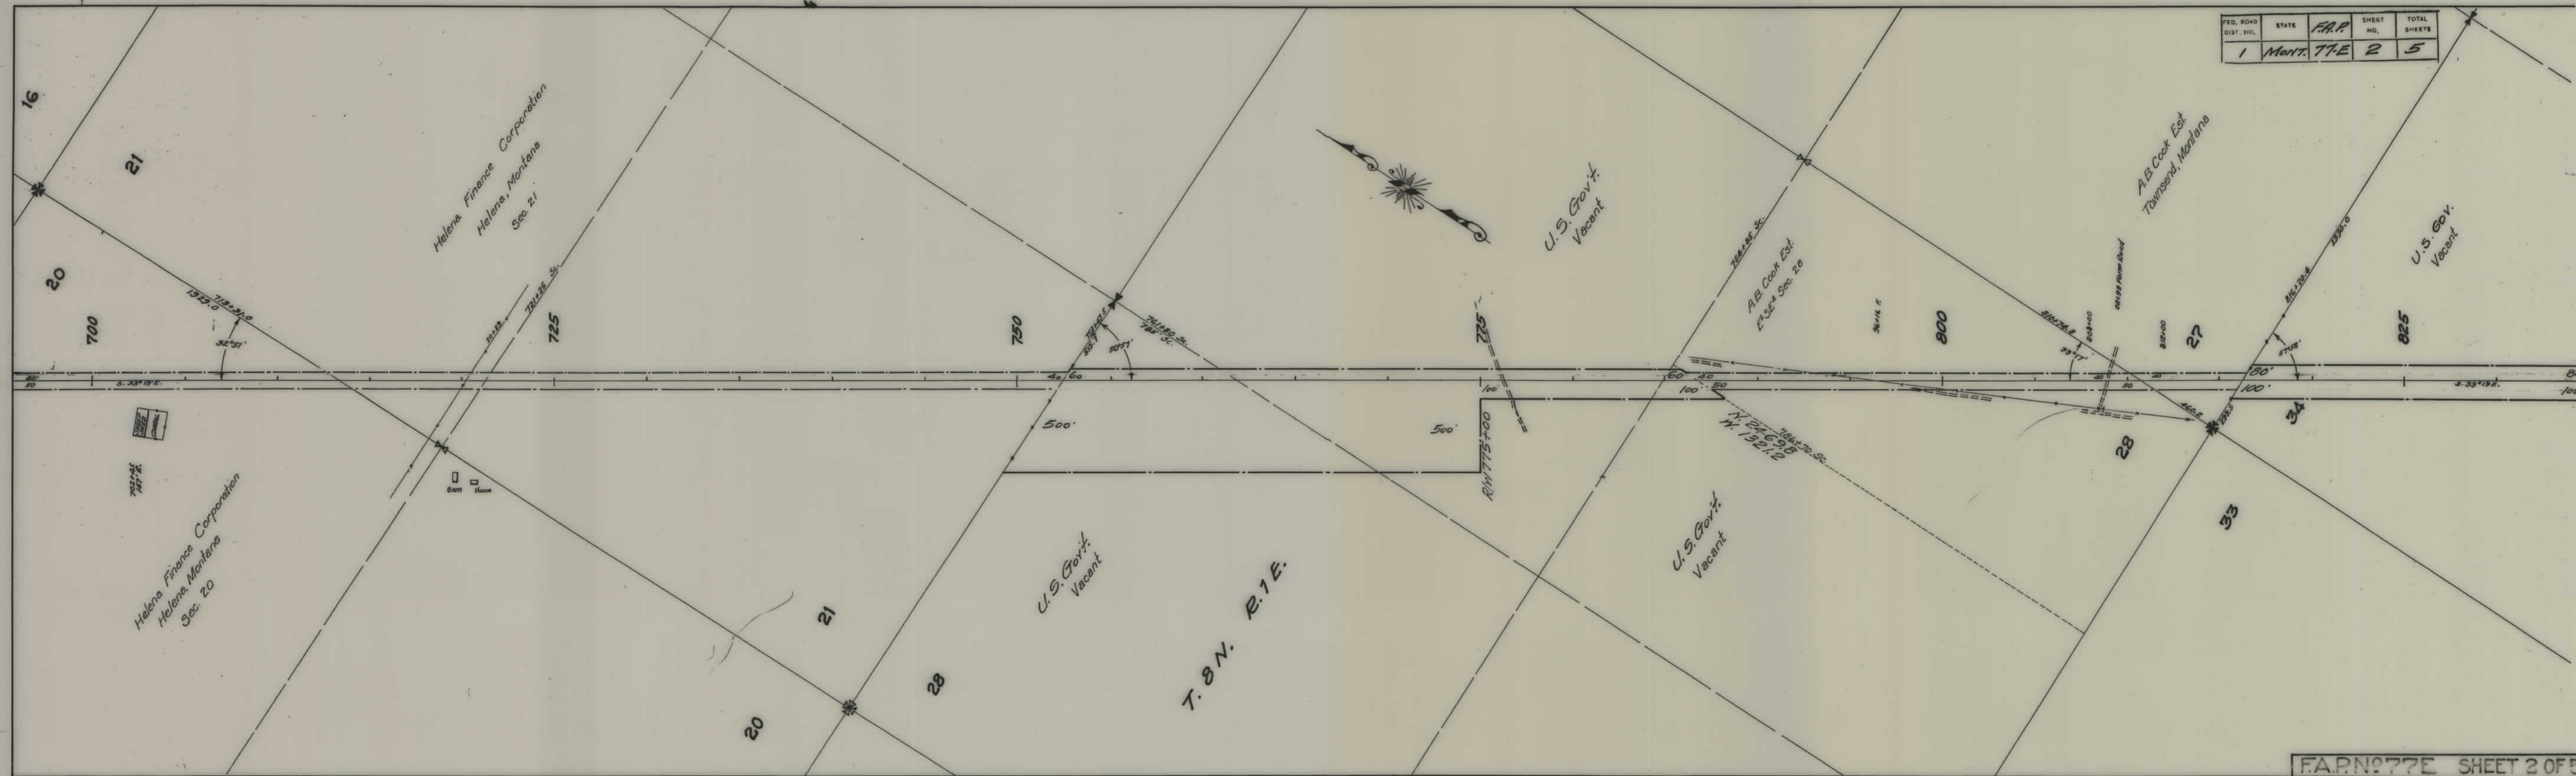


FED. ROAD DIST. NO.	STATE	F.A.P.	SHEET NO.	TOTAL SHEETS
1	MONT.	77E	3	5

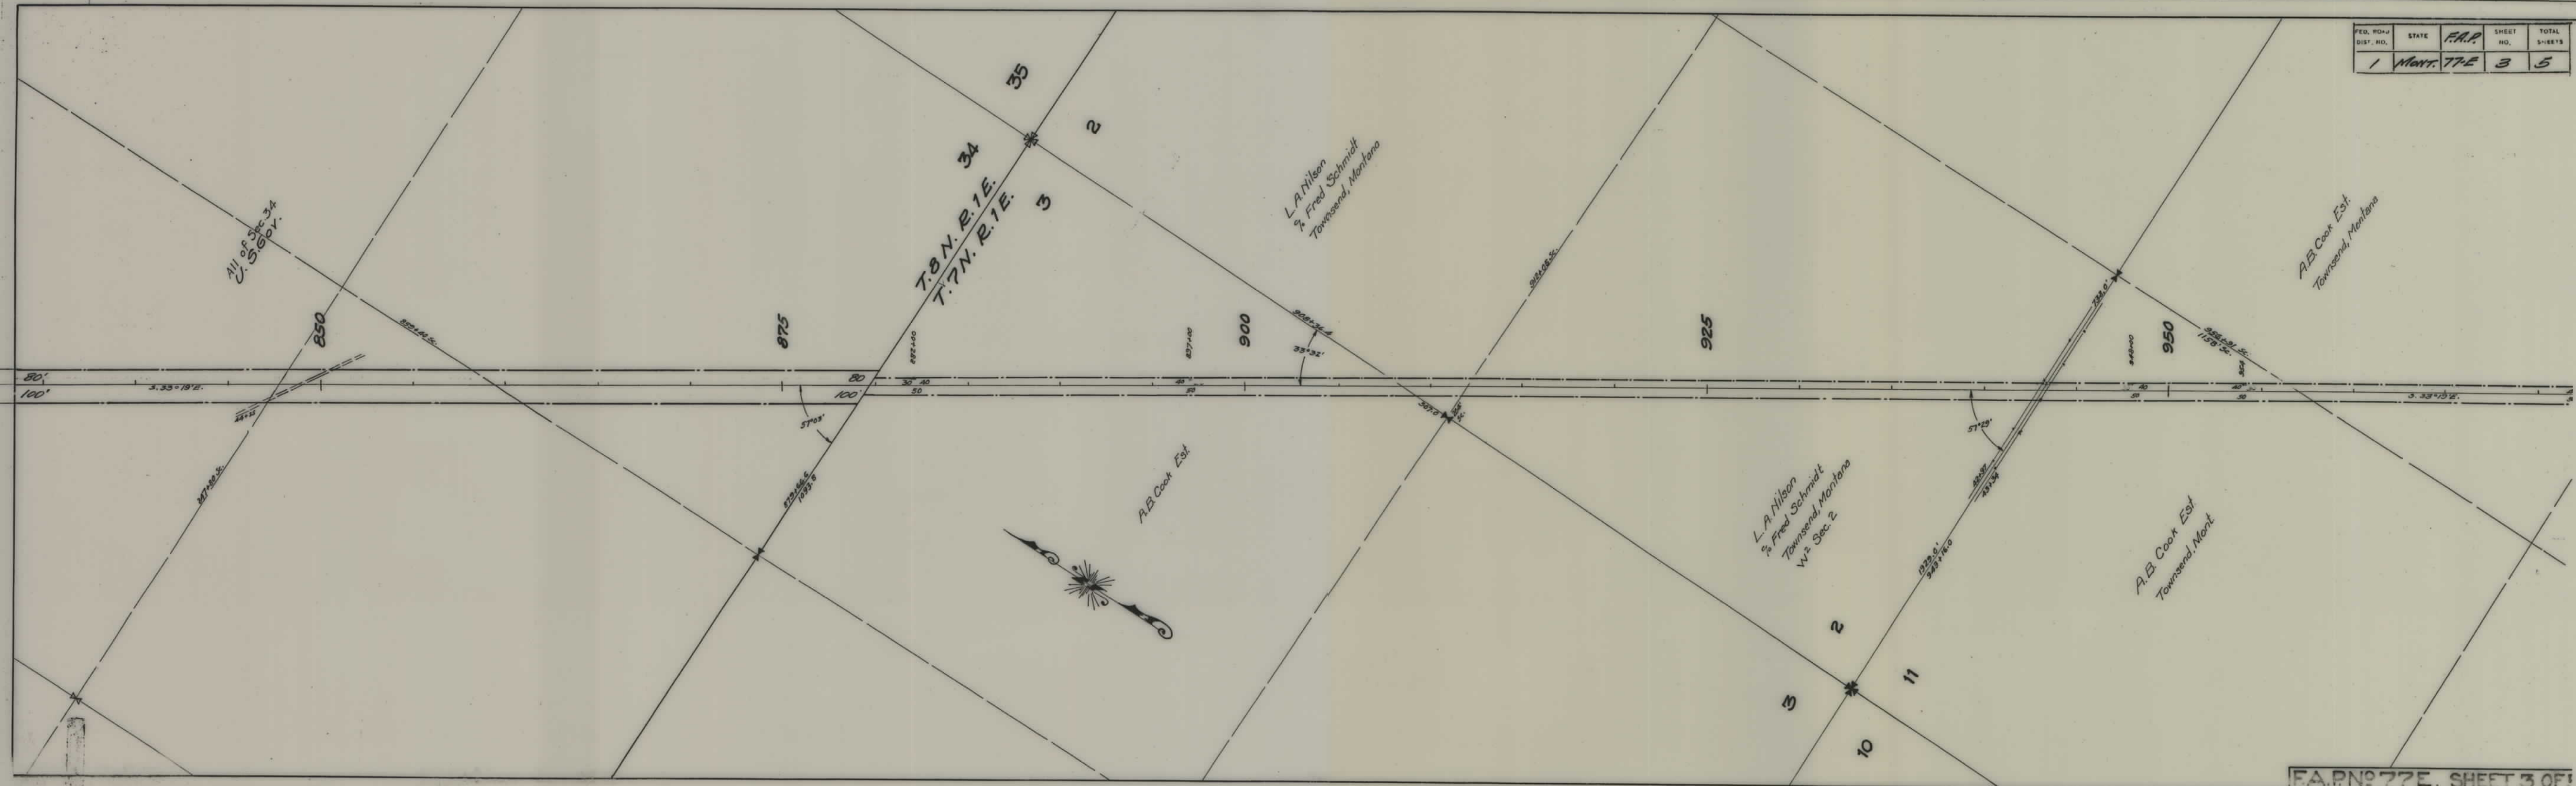

F.A.P. No 77E. SHEET 3 OF 5

FED. RD. DIST. NO.	STATE	F.A.P.	SHEET NO.	TOTAL SHEETS
1	Mont.	77E	4	5

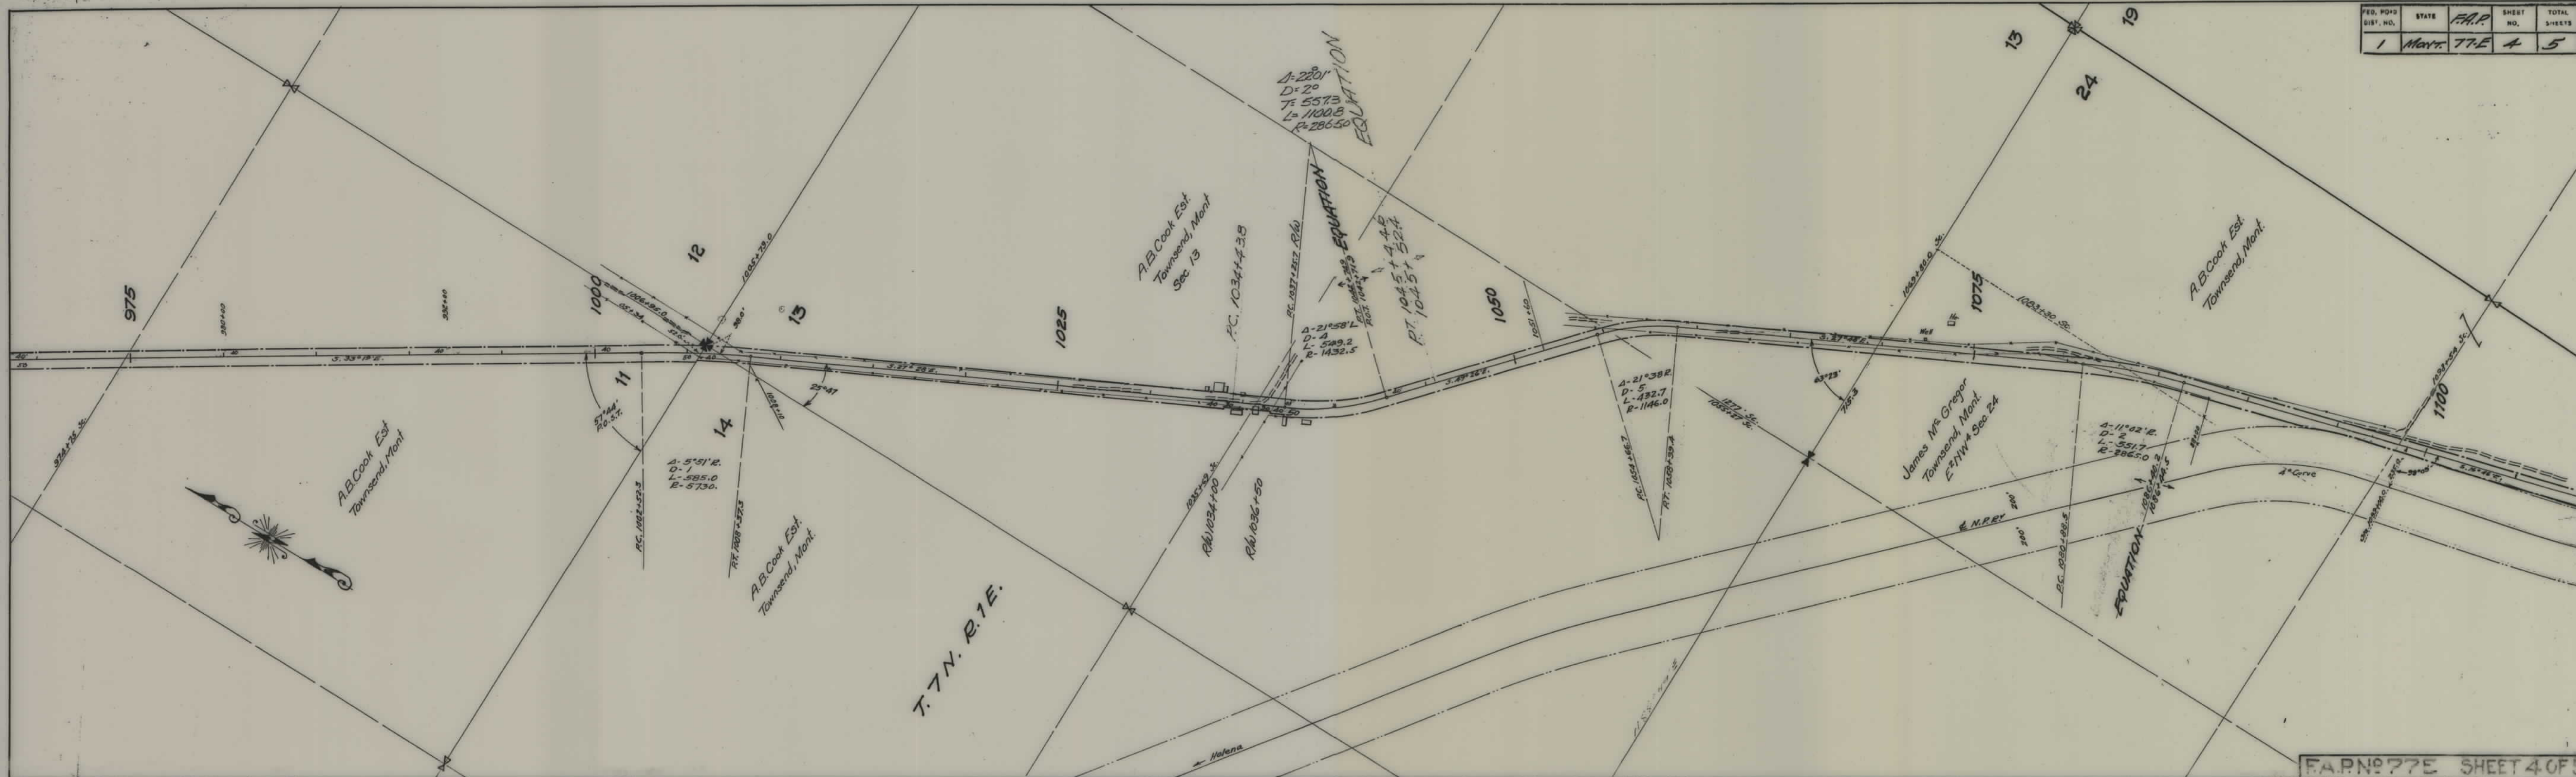

FED. RD. NO.	STATE	F.A.P.	SHEET NO.	TOTAL
1	MONT.	77E	5	5

