


PLANS

NOT


TO

SCALE

FED ROAD DIST NO	STATE	FED AID PROJ NO	R/W NO	SHEET #	TOTAL SHEET
8	MONT.	F-76(2)	1076-02	1	11

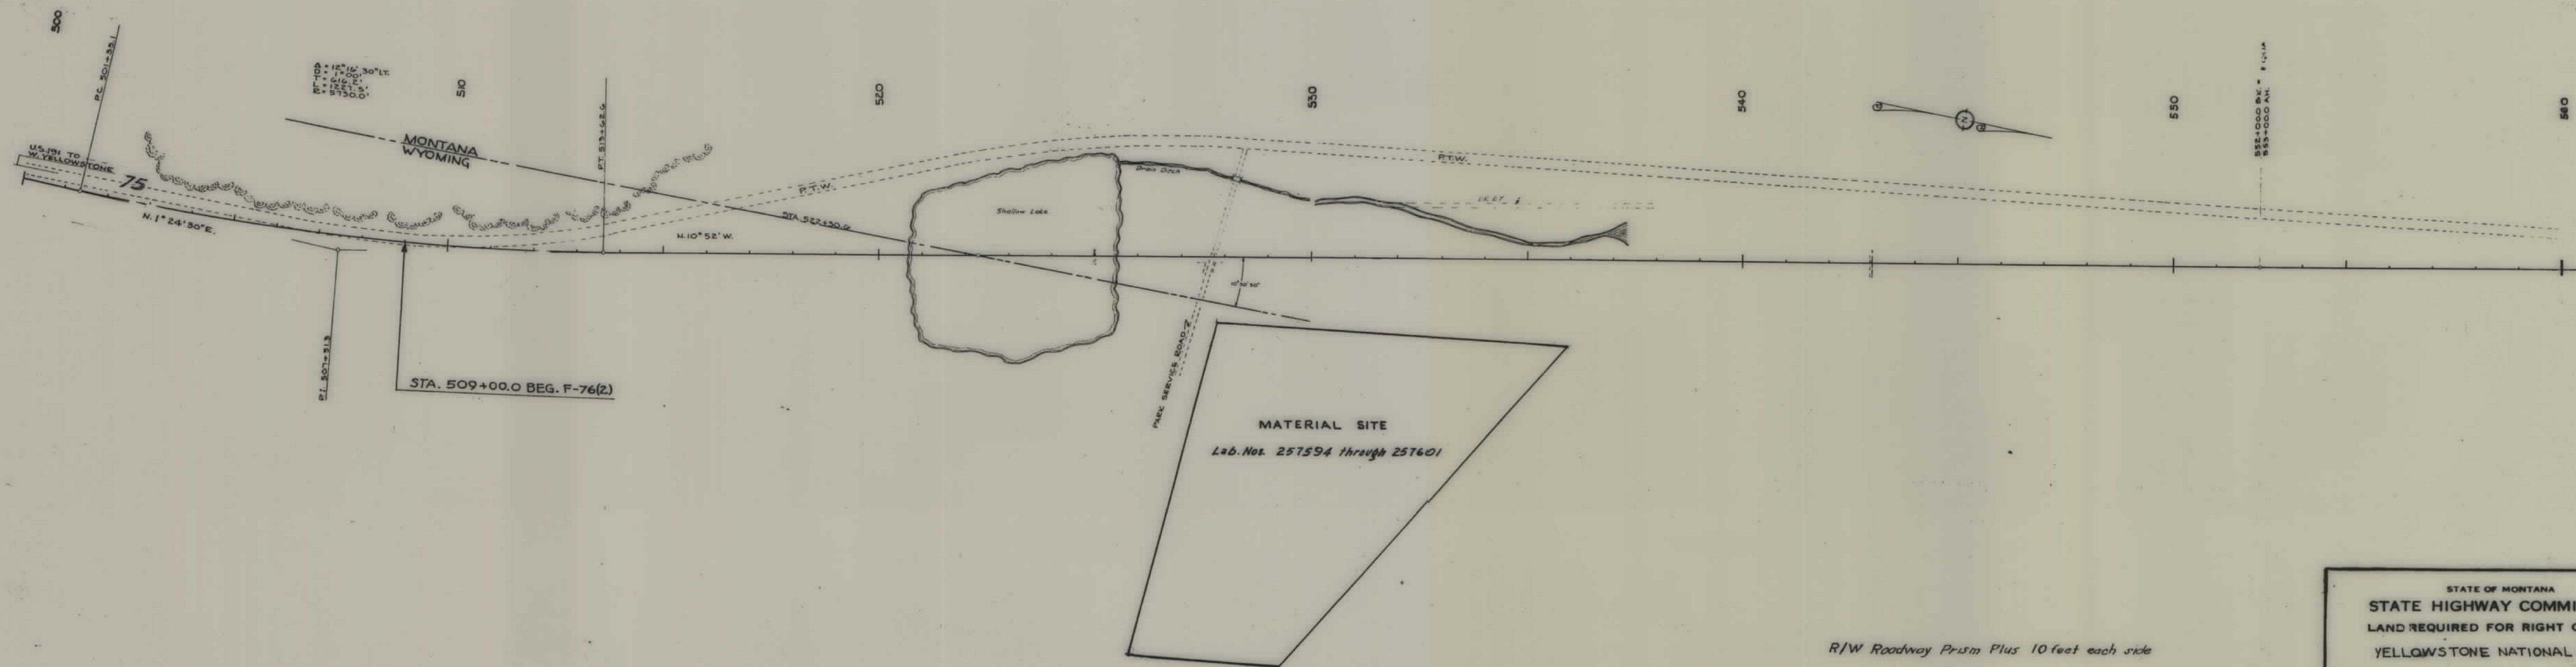

FED. ROAD DIST. NO.	STATE	FED. AID PROJ. NO.	R/W NO.	SHEET NO.	TOTAL SHEETS
8	MONT.	F-76(2)	1076-02	2	11

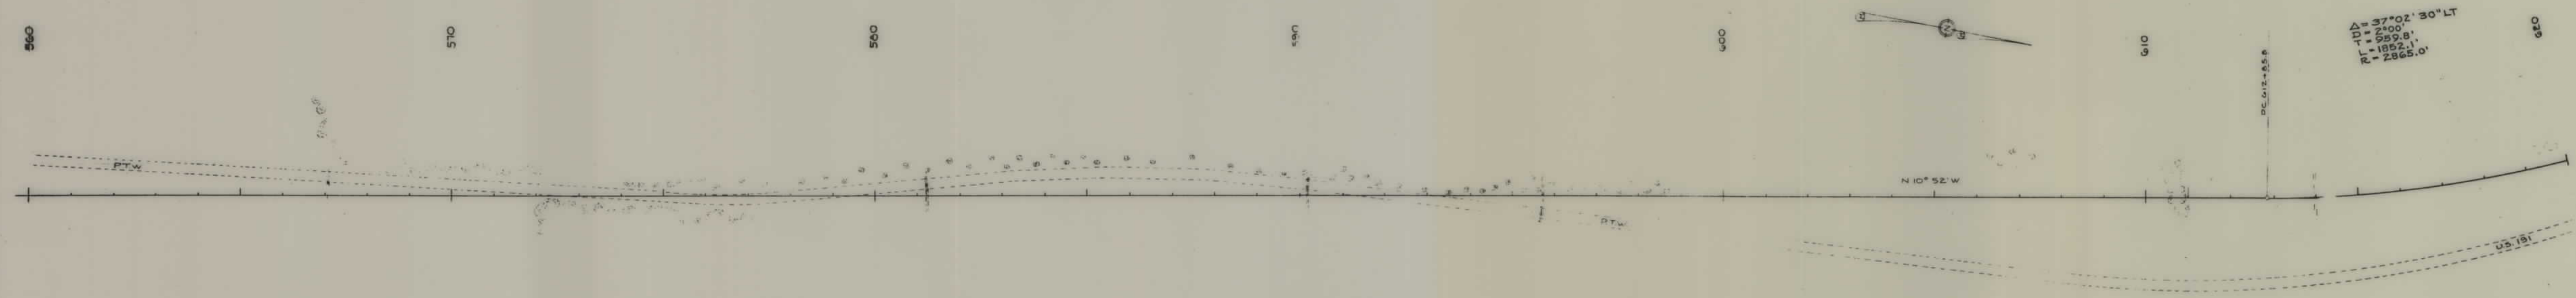


$\Delta = 37^{\circ}02'30''$ LT
 $D = 2^{\circ}00'$
 $T = 559.8'$
 $L = 1852.1'$
 $R = 2865.0'$

R/W - Roadway Prism Plus 10 feet each side

STATE OF MONTANA
 STATE HIGHWAY COMMISSION
 LAND REQUIRED FOR RIGHT OF WAY
 YELLOWSTONE NATIONAL PARK
 SCALE 1" = 200' MAP COMPLETED 6/29/55

F&D ROAD DIST NO	STATE	REL. AID PLOT NO	R/W NO.	SHEET NO	TOTAL SHEETS
8	MONT.	F-76(2)	1076-02	3	11

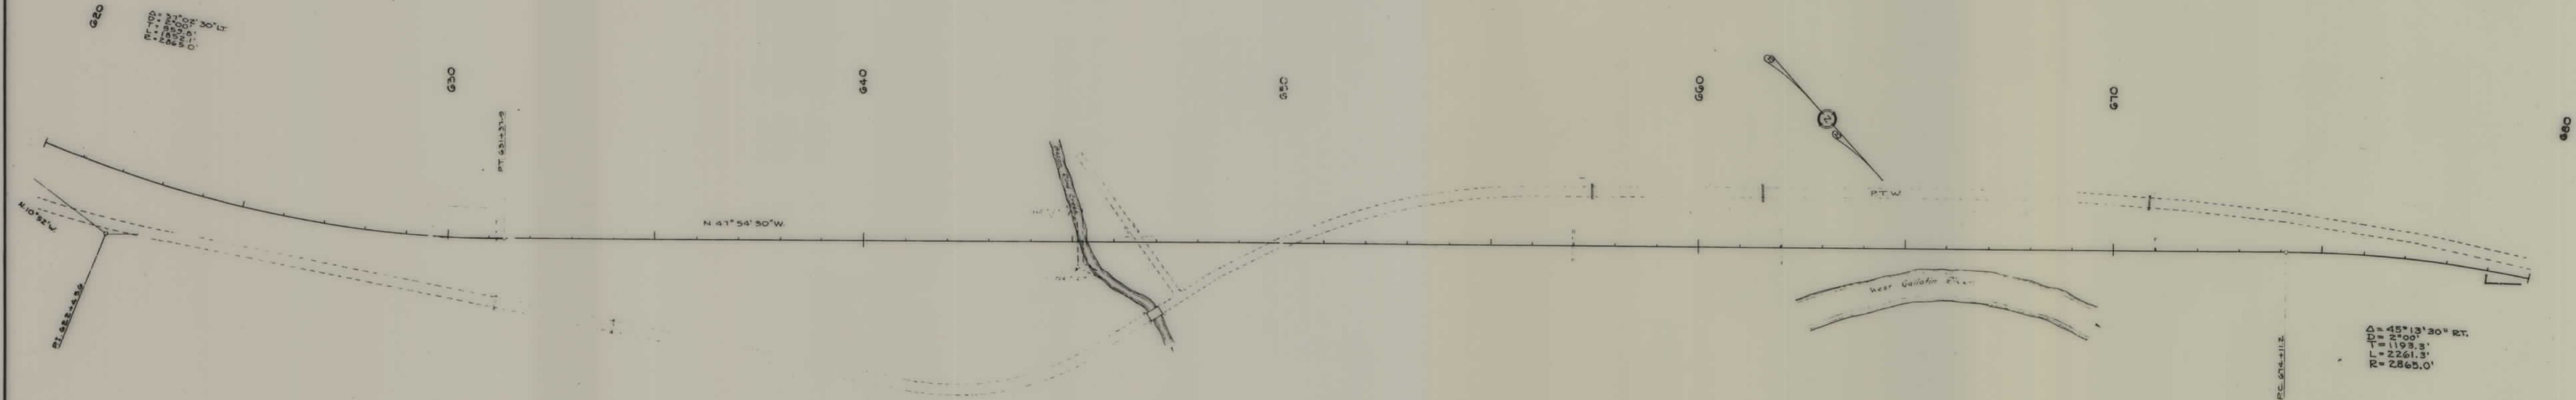


$\Delta = 45^\circ 13' 30''$ RT.
 $D = 2^\circ 00'$
 $T = 1193.3'$
 $L = 2261.3'$
 $R = 2865.0'$

R/W-Roadway Prsm Plus 10feet each side

STATE OF MONTANA
STATE HIGHWAY COMMISSION
LAND REQUIRED FOR RIGHT OF WAY
YELLOWSTONE NATIONAL PARK
SCALE 1"= 200' MAP COMPLETED 6/29/55


FED. ROAD DIST. NO.	STATE	FED. AID PROJ. NO.	R/W NO.	SHEET NO.	TOTAL SHEETS
8	MONT.	F-76(2)	1076-02	4	11

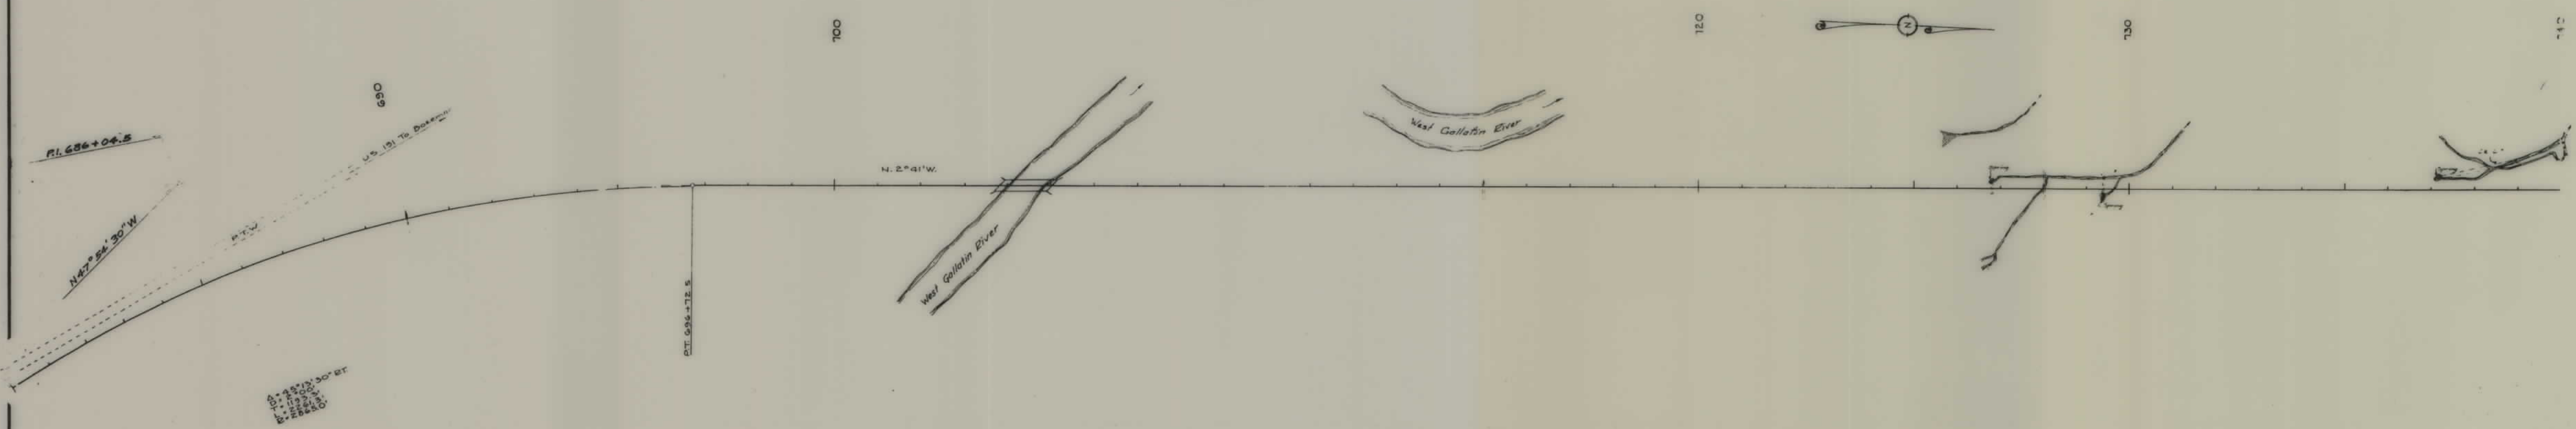

R/W- Roadway Prism Plus 10 feet each side

STATE OF MONTANA
 STATE HIGHWAY COMMISSION
 LAND REQUIRED FOR RIGHT OF WAY
 YELLOWSTONE NATIONAL PARK
 SCALE 1"= 400' MAP COMPLETED 6/29/55


FED. ROAD DIST. NO.	STATE	FED. AID DIST. NO.	R/W NO.	SHEET NO.	TOTAL SHEETS
8	MCNT	F-76(2)	1076-02	5	11

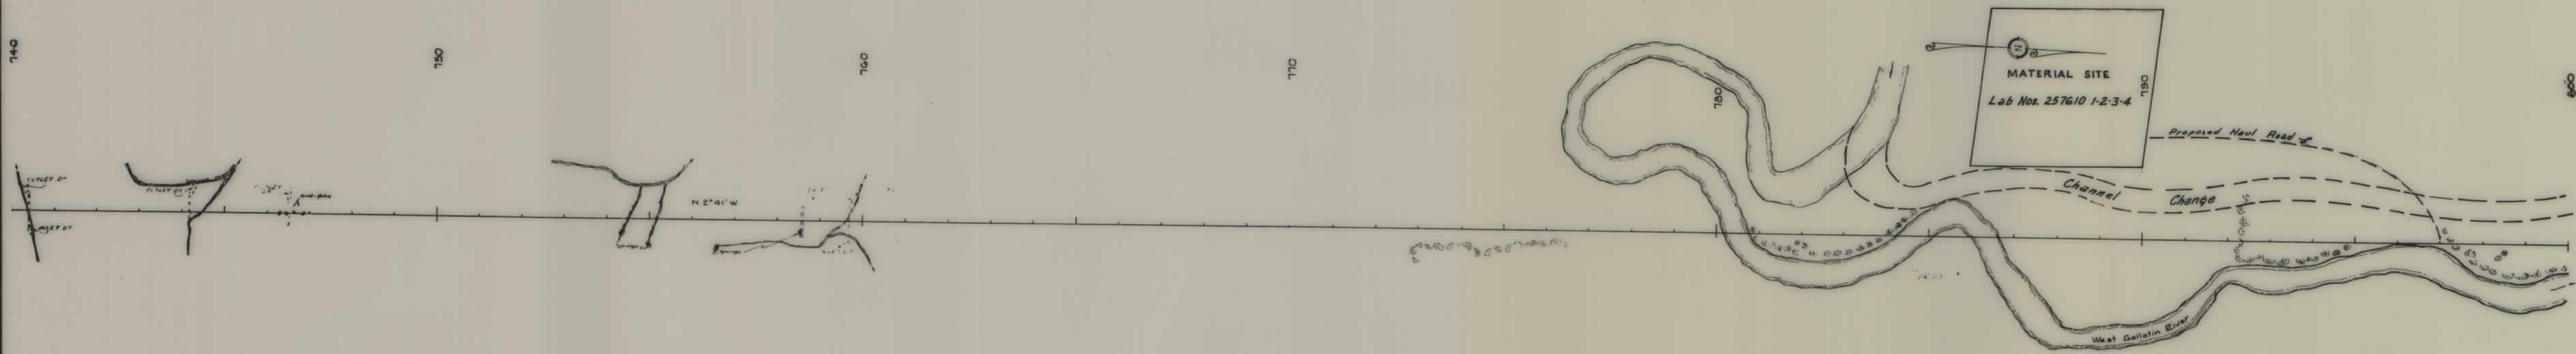

R/W-Roadway Prism Plus 10 feet each side


STATE OF MONTANA
 STATE HIGHWAY COMMISSION
 LAND REQUIRED FOR RIGHT OF WAY
 YELLOWSTONE NATIONAL PARK
 SCALE 1"=200' MAP COMPLETED 6/29/55

FED. ROAD DIST. NO.	STATE	FED. AID PROJ. NO.	R/W NO.	SHEET NO.	TOTAL SHEETS
8	MCINT.	F-76(2)	1075-02	6	11

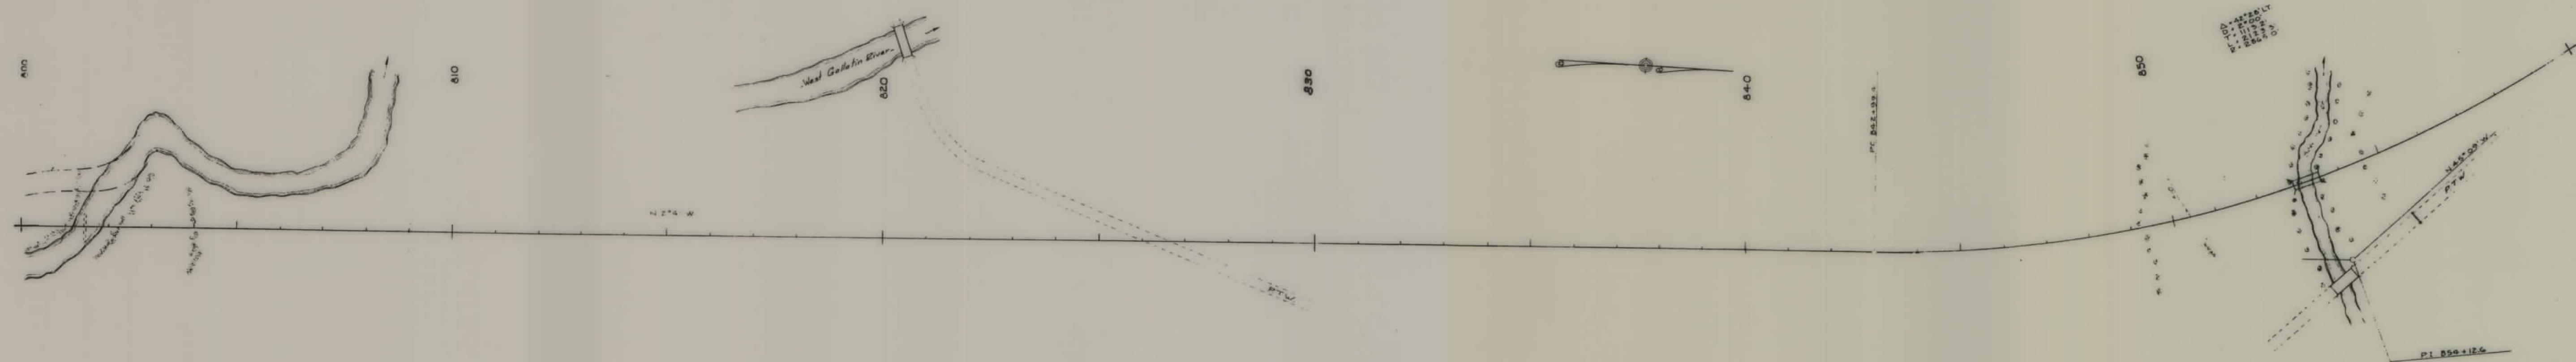

STATE OF MONTANA
STATE HIGHWAY COMMISSION
LAND REQUIRED FOR RIGHT OF WAY
YELLOWSTONE NATIONAL PARK
SCALE 1" = 200' MAP COMPLETED 6/29/55


FED. ROAD DIST. NO.	STATE	FED. AID NO.	R/W NO.	SHEET NO.	TOTAL SHEETS
8	MCN	F-76(2)	1076-02	7	11

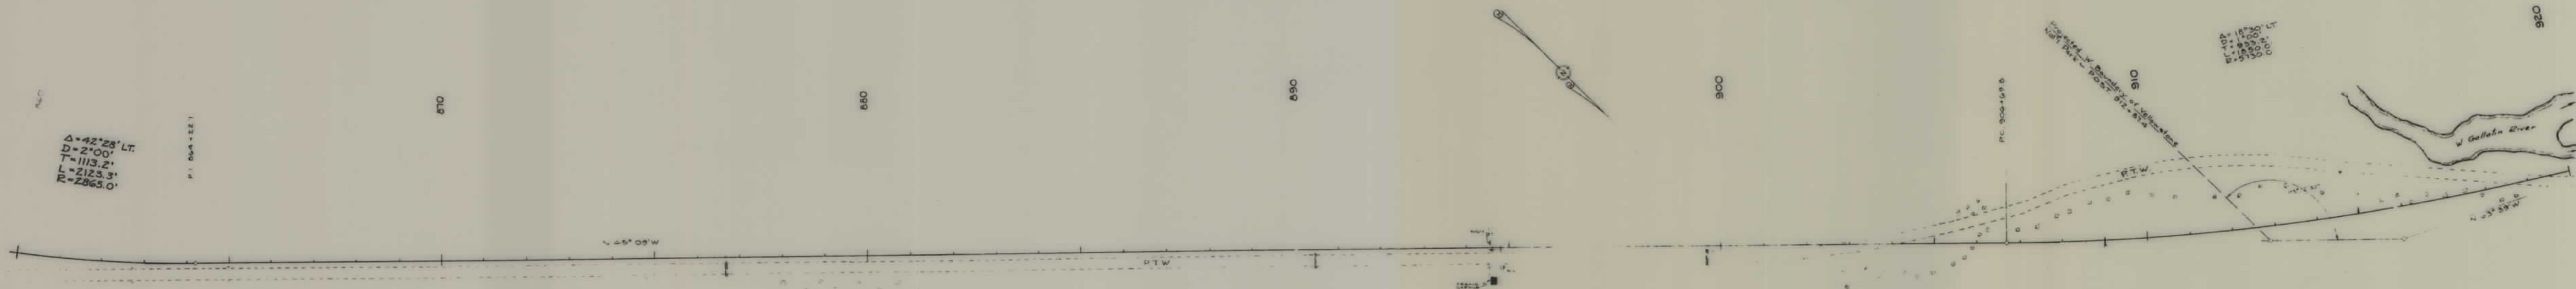

R/W- Roadway Prism Plus 10 feet each side

STATE OF MONTANA
 STATE HIGHWAY COMMISSION
 LAND REQUIRED FOR RIGHT OF WAY
 YELLOWSTONE NATIONAL PARK
 SCALE 1"=200' MAP COMPLETED 6/29/55

ROAD NO.	STATE	FED AID PROJ NO.	R/W NO.	SHEET NO.	TOTAL SHEETS
2	MONT	F-76(2)	1076-02	8	11

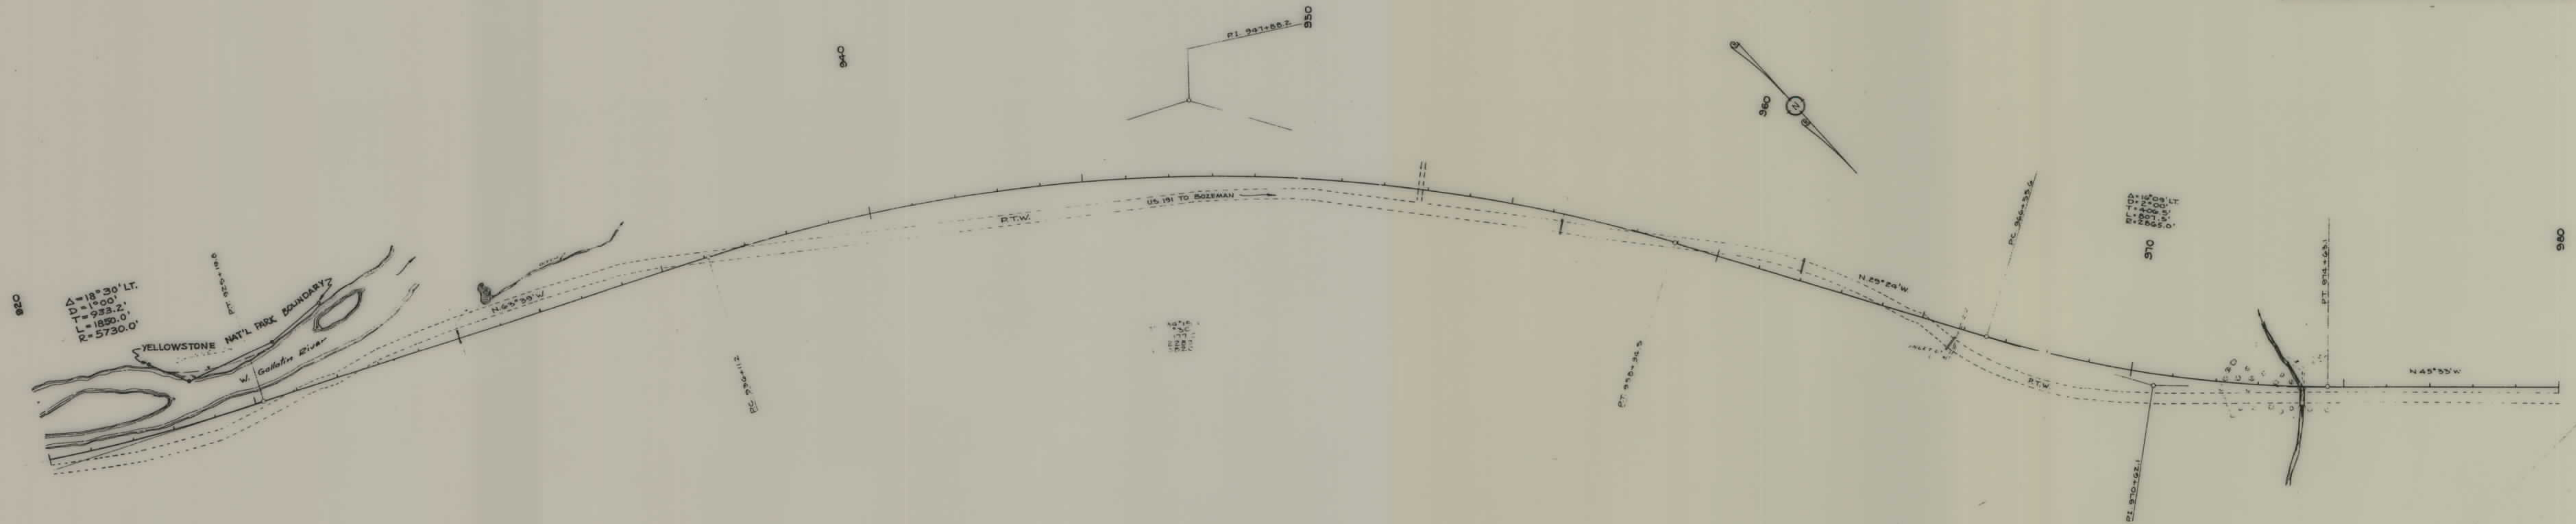


R/W Roadway Prism Plus 10 feet each side


STATE OF MONTANA
 STATE HIGHWAY COMMISSION
 LAND REQUIRED FOR RIGHT OF WAY
 YELLOWSTONE NATIONAL PARK
 SCALE 1" = 200' MAP COMPLETED 6/29/55

5


FED. ROAD DIST. NO.	STATE	FED. AID PROJ. NO.	R/W NO.	SHEET NO.	TOTAL SHEETS
8	MONT.	F-76(2)	1076-02	9	11

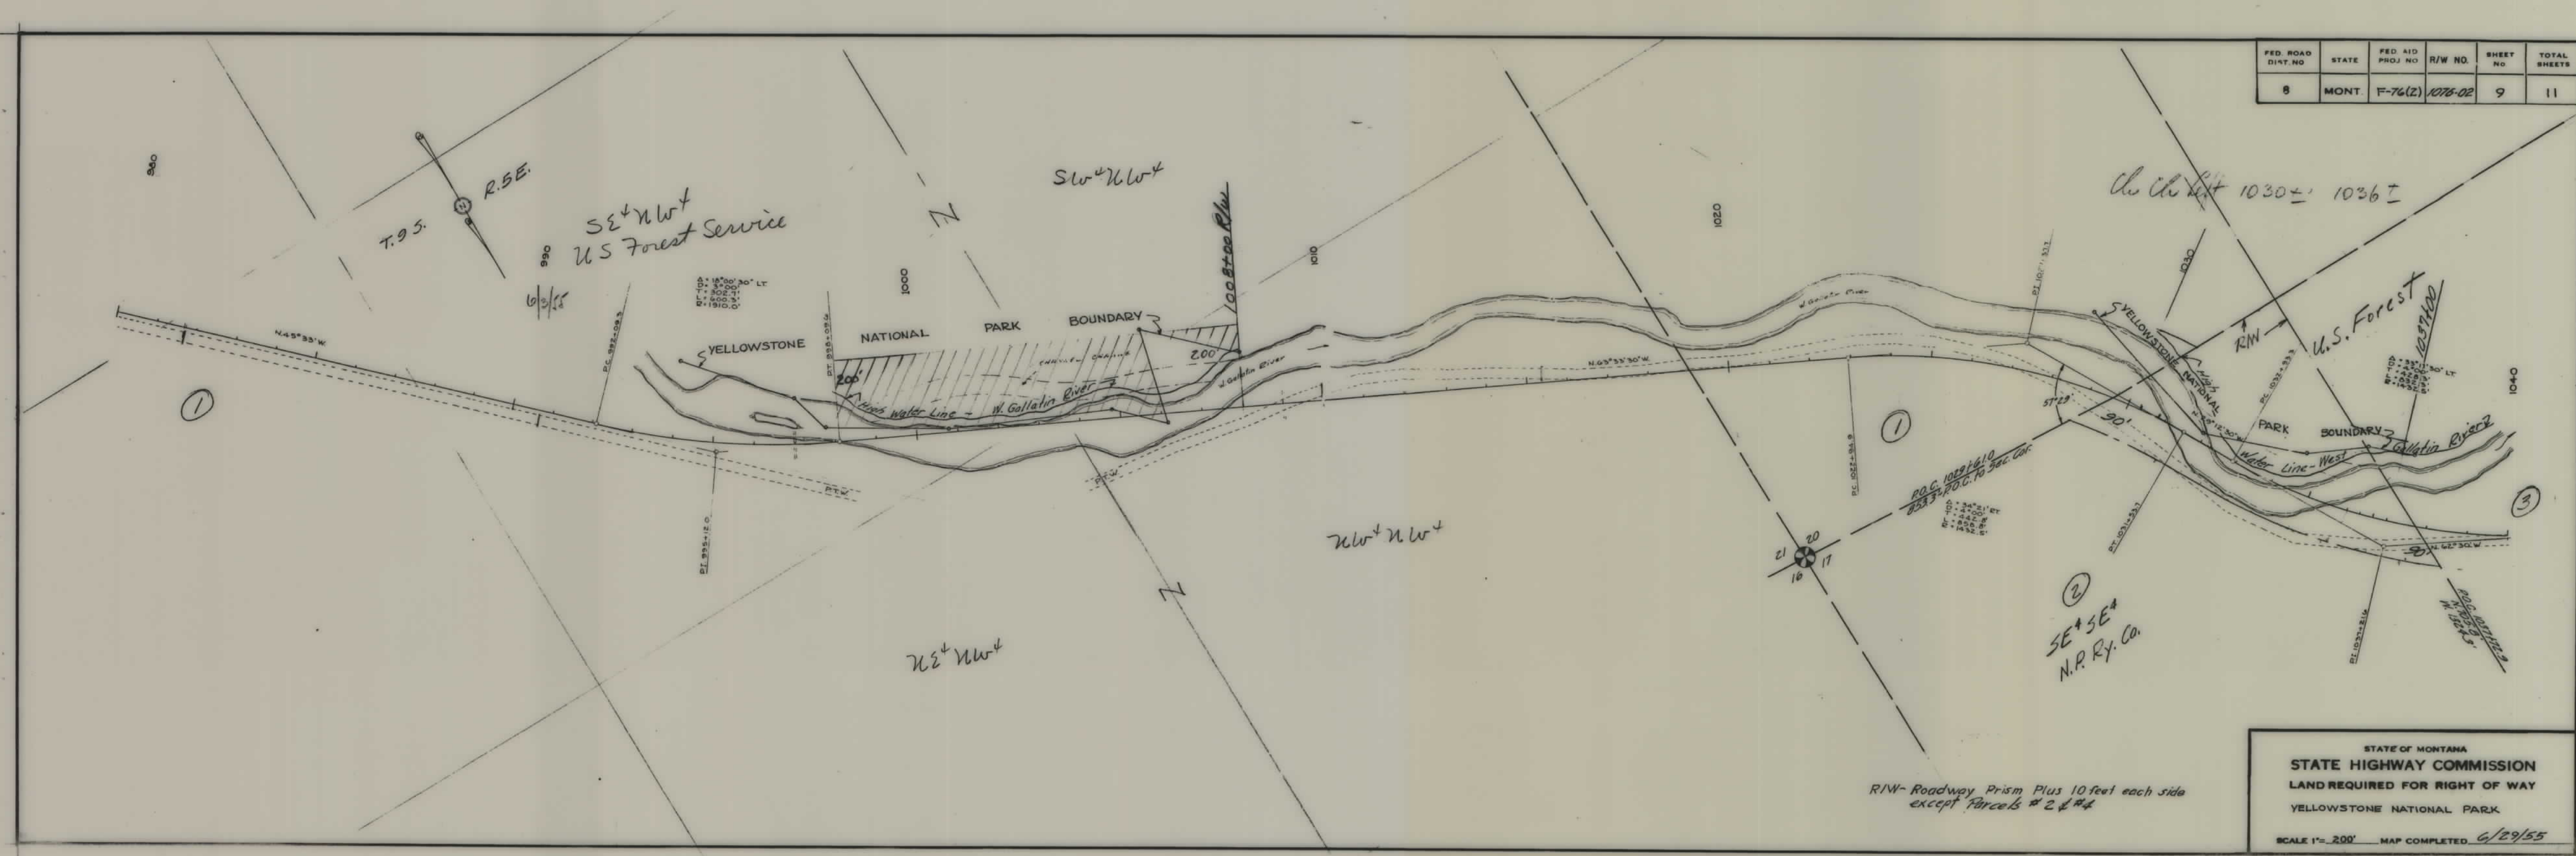

FED. ROAD DIST. NO.	STATE	FED. AID PROJ. NO.	R/W. NO.	SHEET NO.	TOTAL SHEETS
8	MCNT	F-76 (Z)	1076-02	10	11

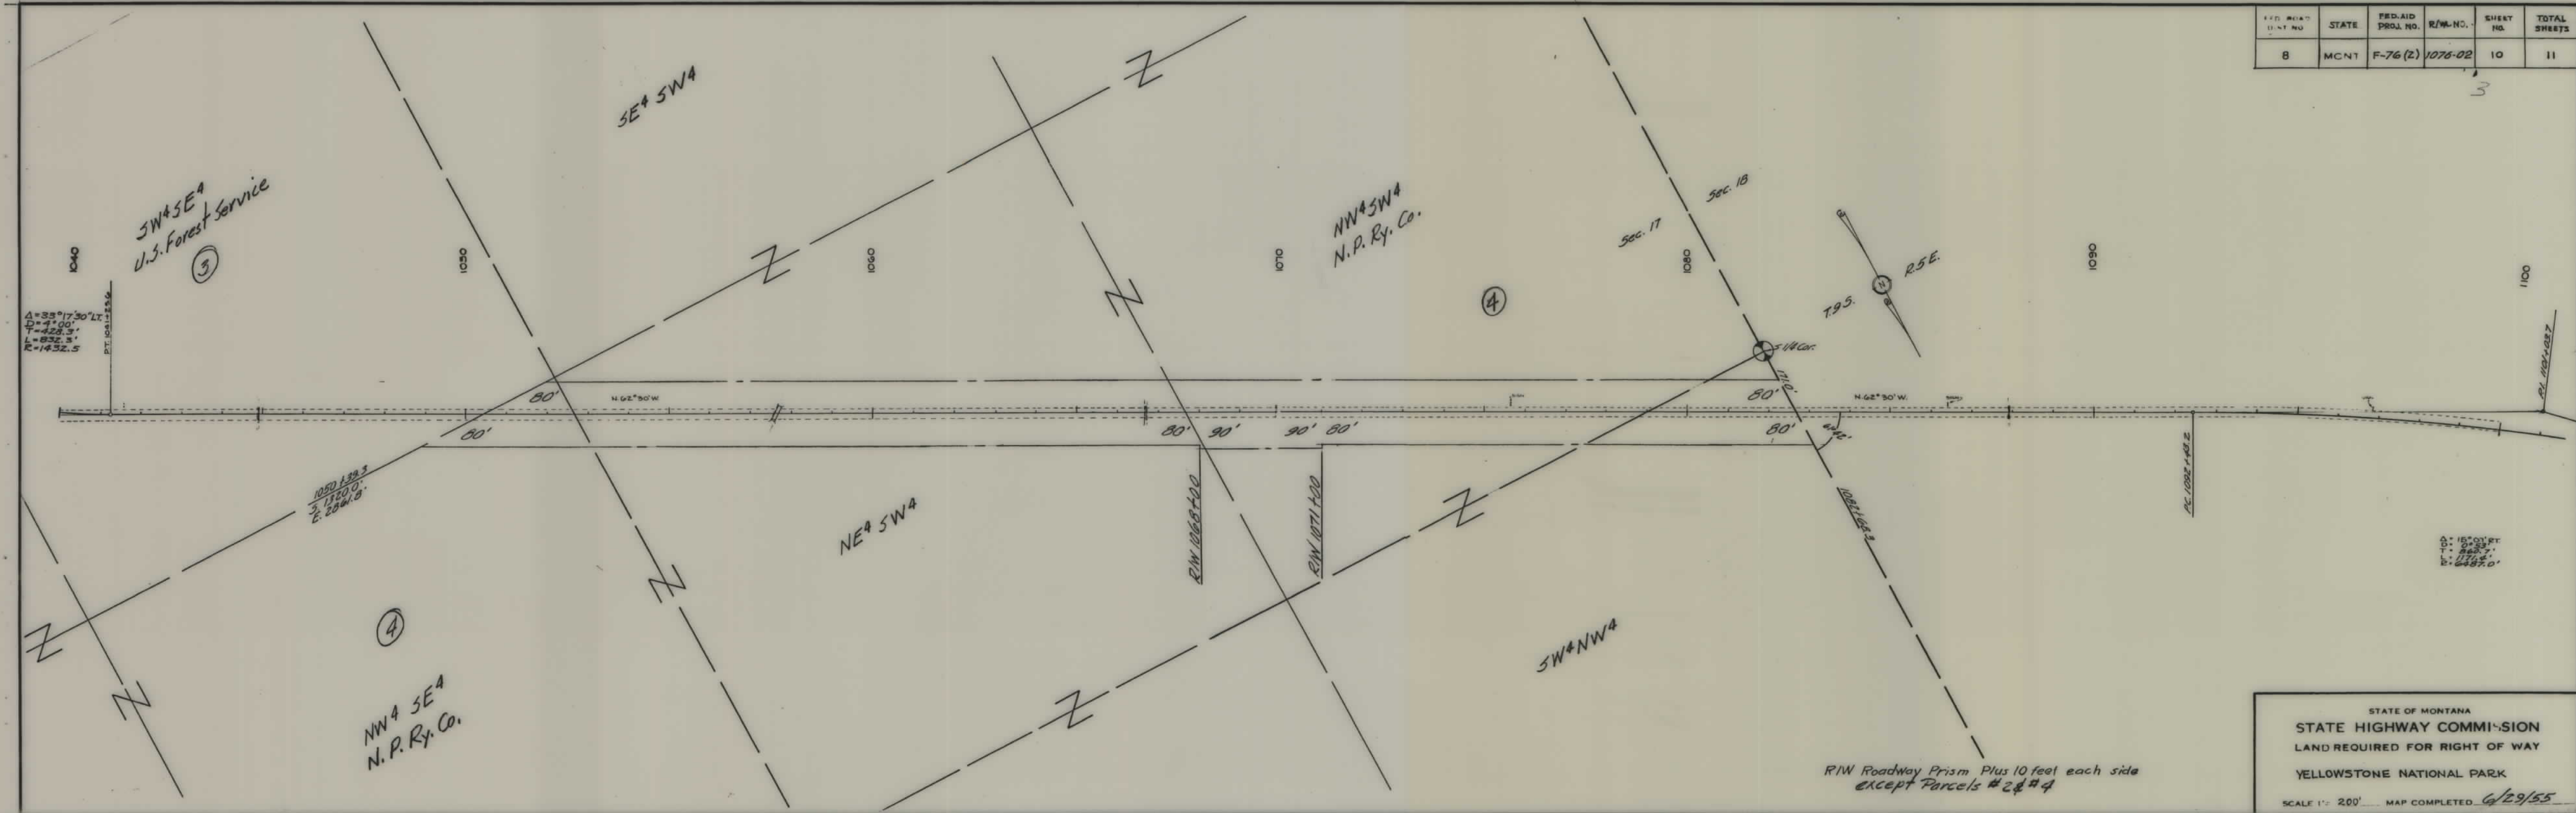

STATE OF MONTANA
STATE HIGHWAY COMMISSION
LAND REQUIRED FOR RIGHT OF WAY
YELLOWSTONE NATIONAL PARK
SCALE 1" = 200' MAP COMPLETED 6/29/55

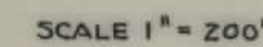

FED ROAD DIST NO	STATE	FED AID PROJ NO	R/W NO	SHEET NO	TOTAL SHEETS
2	MONT	F-76 (2)	V076-02	11	11