

PLANS

NOT

TO


SCALE

FED. ROAD DIST. NO.	STATE	FED. AID PROJ. NO.	R/W NO.	SHEET NO.	TOTAL SHEETS
8	MONT.	F 76(4)	1076-04	1	3

N² Sec. 5 WEST OF KLEINSCHMIDT CANAL
(EXCEPT THAT PORTION OF S²NE⁴ LYING BETWEEN
THE WEST BANK OF THE RIVER & THE WEST BANK
OF THE CANAL)
IRVINE Co.
Box B
TUSTIN, ORANGE Co., CALIFORNIA

ALL SEC. 33
IRVINE Co.


MATERIAL SITE TO BE ACQUIRED
FOR PROJECT F.H.P. 42-3(1)

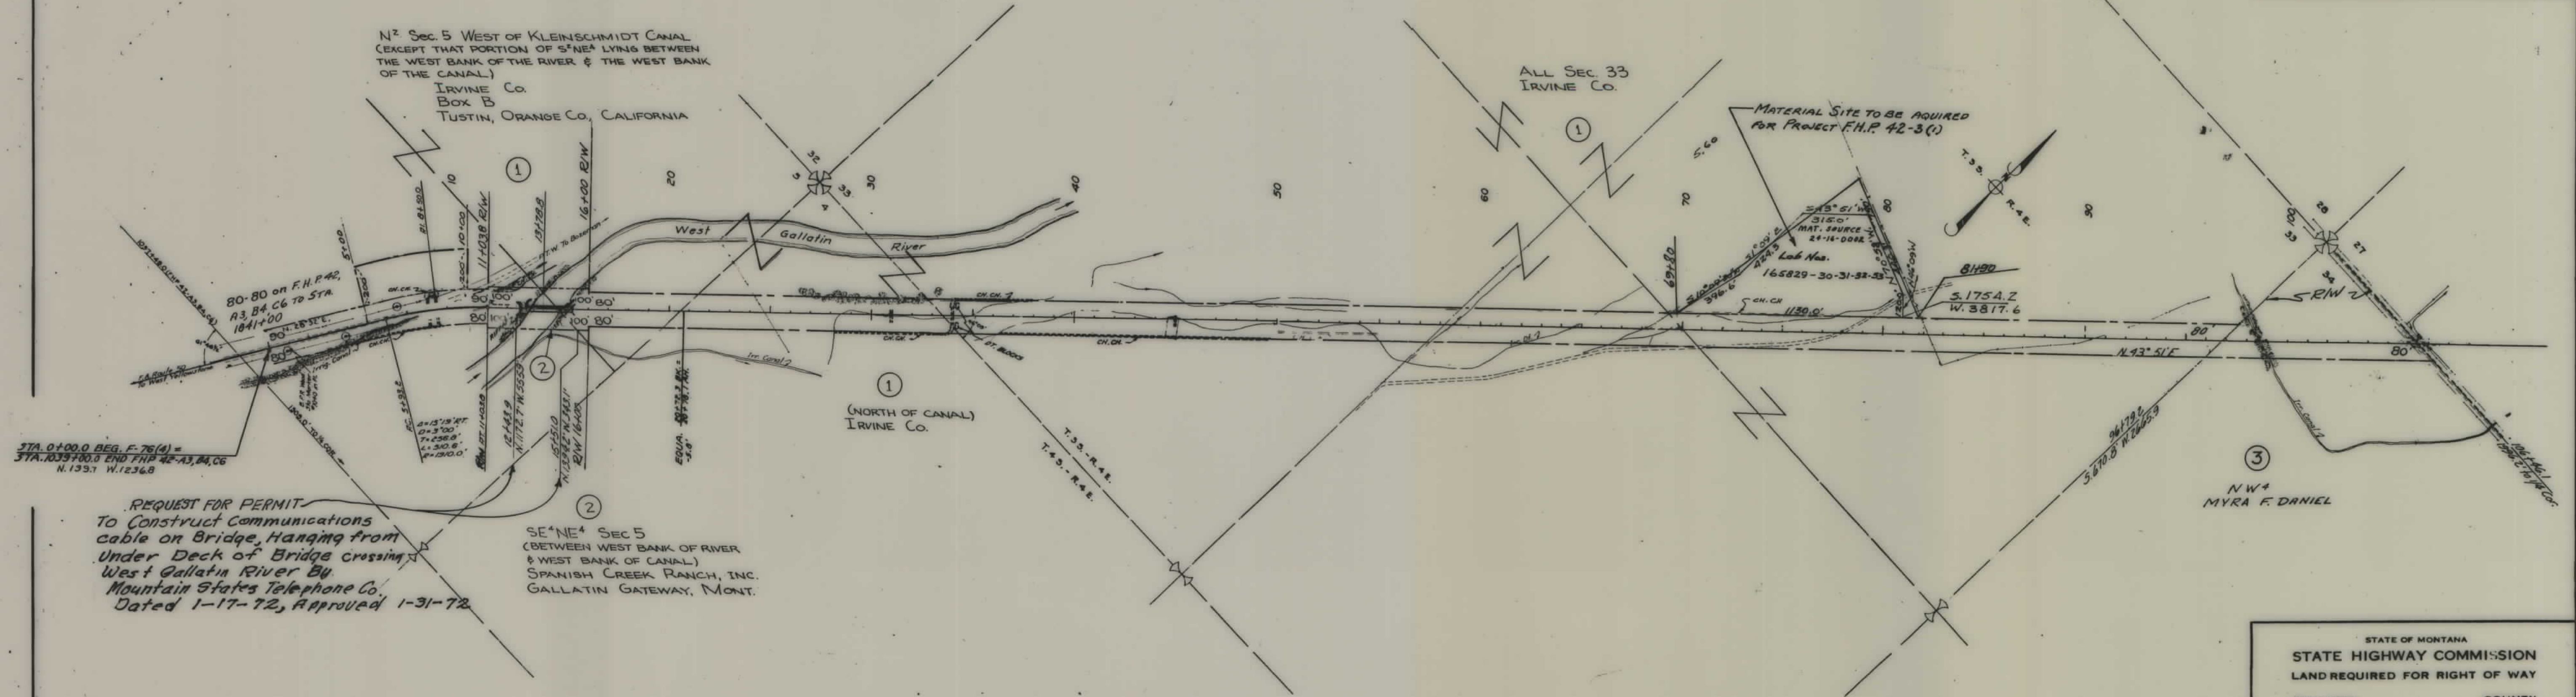

REQUEST FOR PERMIT
To Construct Communications
cable on Bridge, Hanging from
Under Deck of Bridge crossing
West Gallatin River by
Mountain States Telephone Co.
Dated 1-17-72, Approved 1-31-72


STATE OF MONTANA
STATE HIGHWAY COMMISSION
LAND REQUIRED FOR RIGHT OF WAY
GALLATIN COUNTY
SCALE 1"=400' MAP COMPLETED 11-8-57

FED. ROAD DIST. NO.	STATE	FED. AID PROJ. NO.	R/W NO.	SHEET NO.	TOTAL SHEETS
8	MCNT.	F 76 (4)	1076-04	2	3

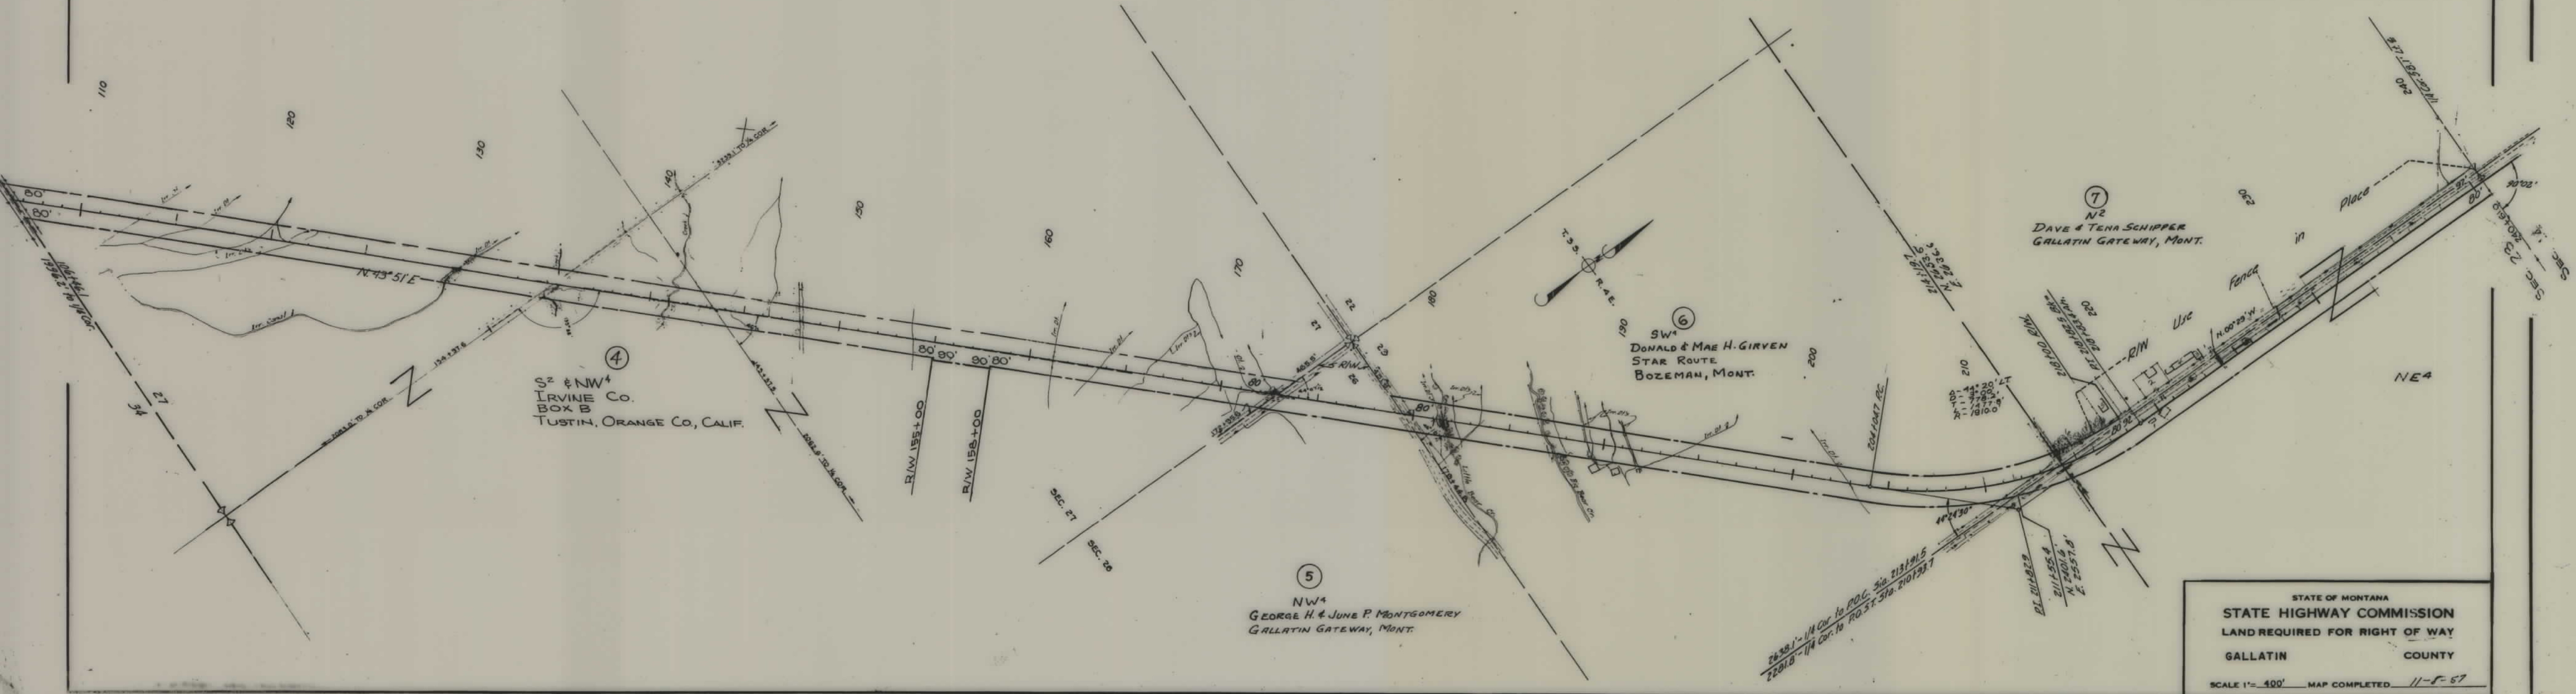

STATE OF MONTANA
 STATE HIGHWAY COMMISSION
 LAND REQUIRED FOR RIGHT OF WAY
 GALLATIN COUNTY
 SCALE 1" = 100' MAP COMPLETED 11-5-57

FED. ROAD DIST. NO.	STATE	FED. AID PROJ. NO.	R/W NO.	SHEET NO.	TOTAL SHEET
8	MONT.	F 76 (4)	1076-04	3	3

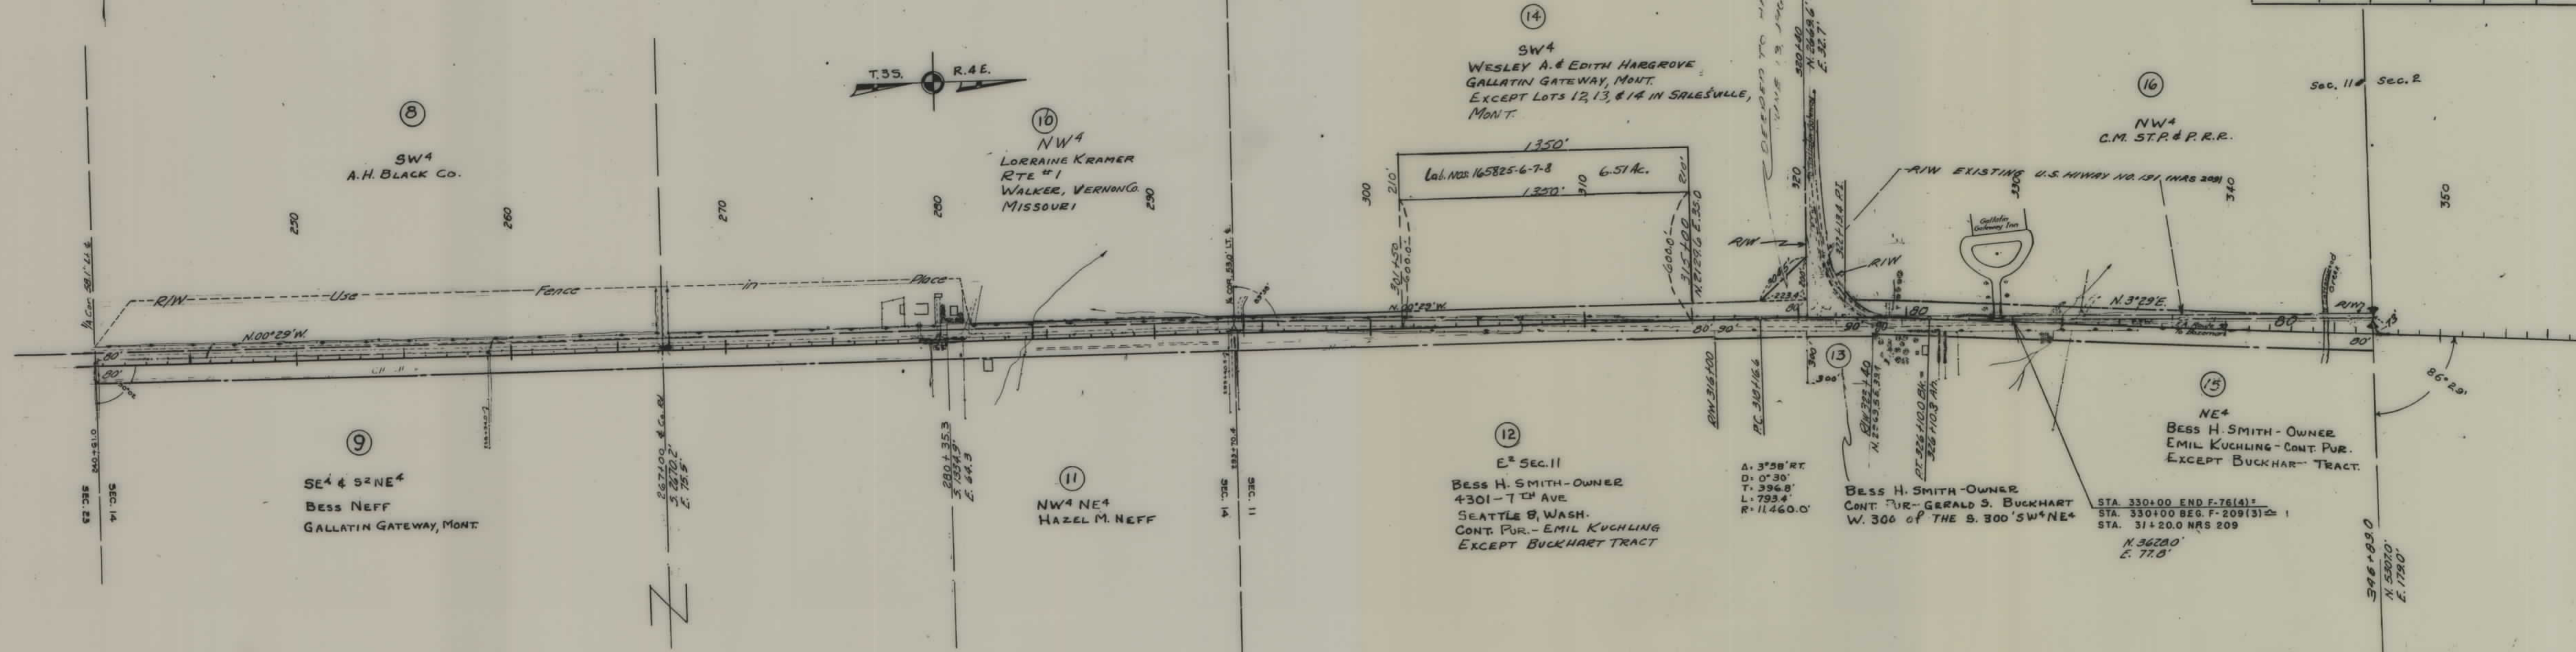

STATE OF MONTANA
STATE HIGHWAY COMMISSION
LAND REQUIRED FOR RIGHT OF WAY
GALLATIN COUNTY
SCALE 1" = 400' MAP COMPLETED 11-8-57