

PLANS

NOT

TO


SCALE

R/W

FED. ROAD DIST. NO.	STATE	FED. AID PROJ. NO.	R/W NO.	SHEET NO.	TOTAL SHEETS
8	MONT.	F77(9)	1077-09	2	3

BUREAU OF LAND MANAGEMENT
LAND OFFICE
BILLINGS, MONTANA
NOV 13 1954

RECD.

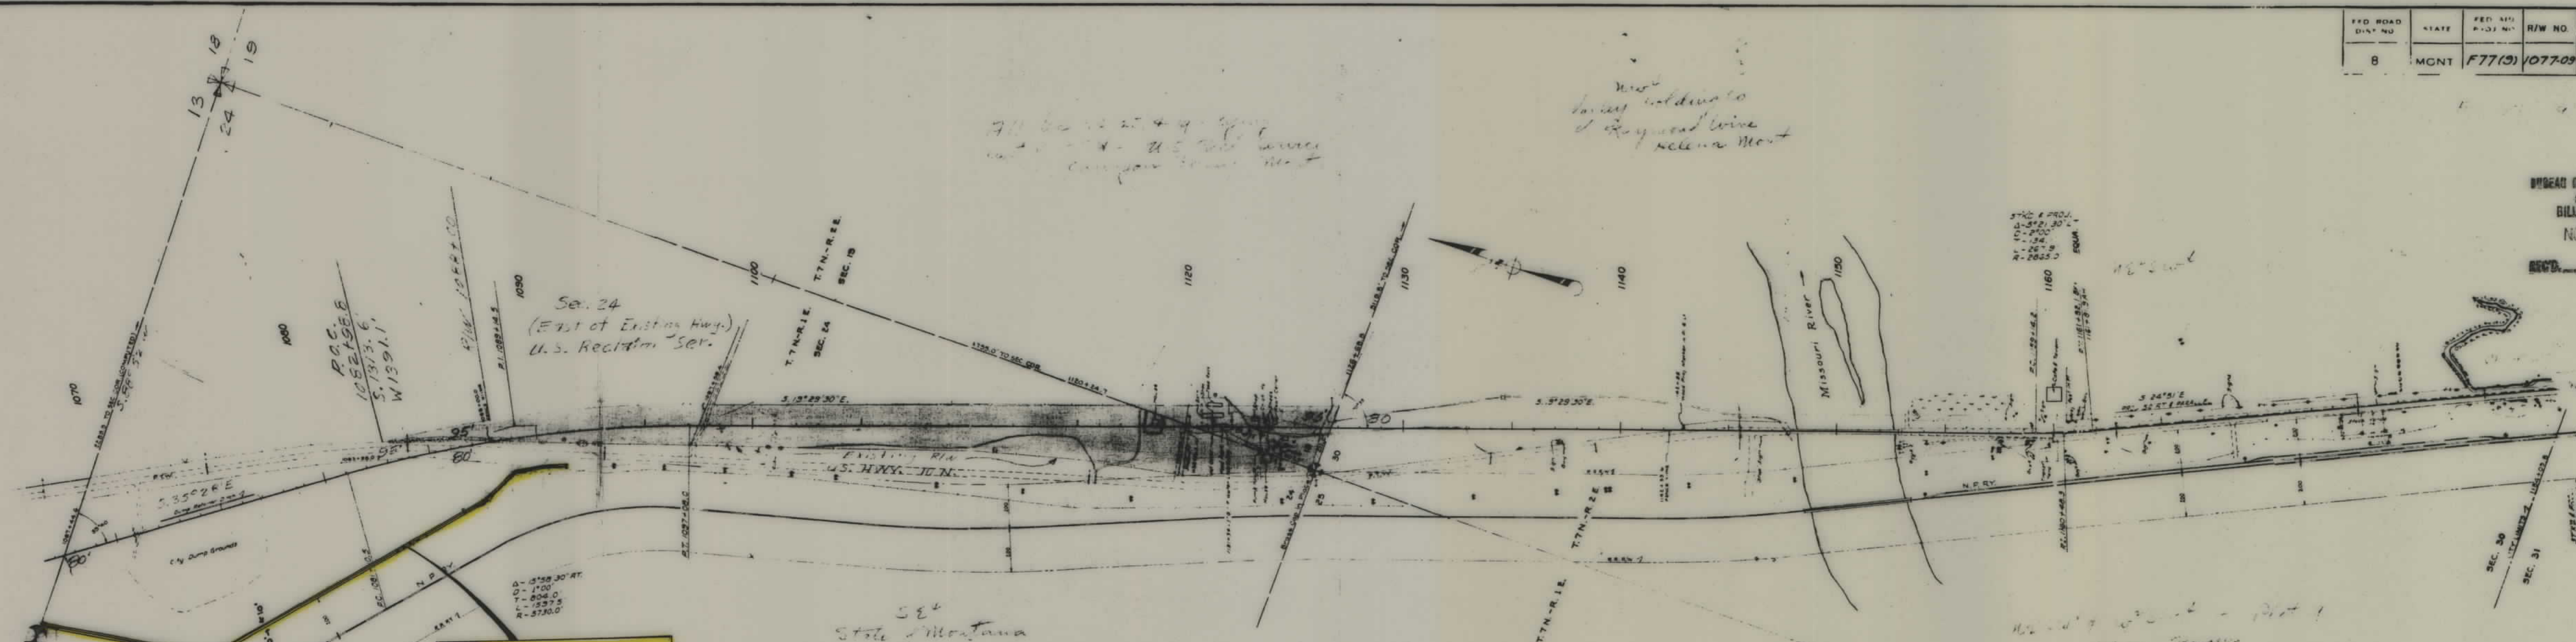

EASEMENT GRANTED TO THE
MOUNTAIN STATES TELEPHONE AND
TELEGRAPH COMPANY
JAN. 31, 1936


DEPARTMENT OF THE INTERIOR - BUREAU OF LAND MANAGEMENT
LAND OFFICE - BILLINGS, MONTANA

I HEREBY CERTIFY THAT THE RIGHT OF WAY REPRESENTED HEREON IN SHADING
IN NE 1/4, E 1/2 SEC. 24, T 7 N, R 1 E, and in LOT 1 SEC. 19, T 7 N, R 2 E,
IS ACQUIRED LAND PURCHASED BY U. S. BUREAU OF RECLAMATION
FOR USE IN CONNECTION WITH THE CANYON FERRY PROJECT.

NOV. 19 1954
(date)


Orval G. Hadley
ORVAL G. HADLEY
MANAGER

STATE OF MONTANA
STATE HIGHWAY COMMISSION
LAND REQUIRED FOR RIGHT OF WAY
BROADWATER COUNTY
SCALE 1" = 400' MAP COMPLETED

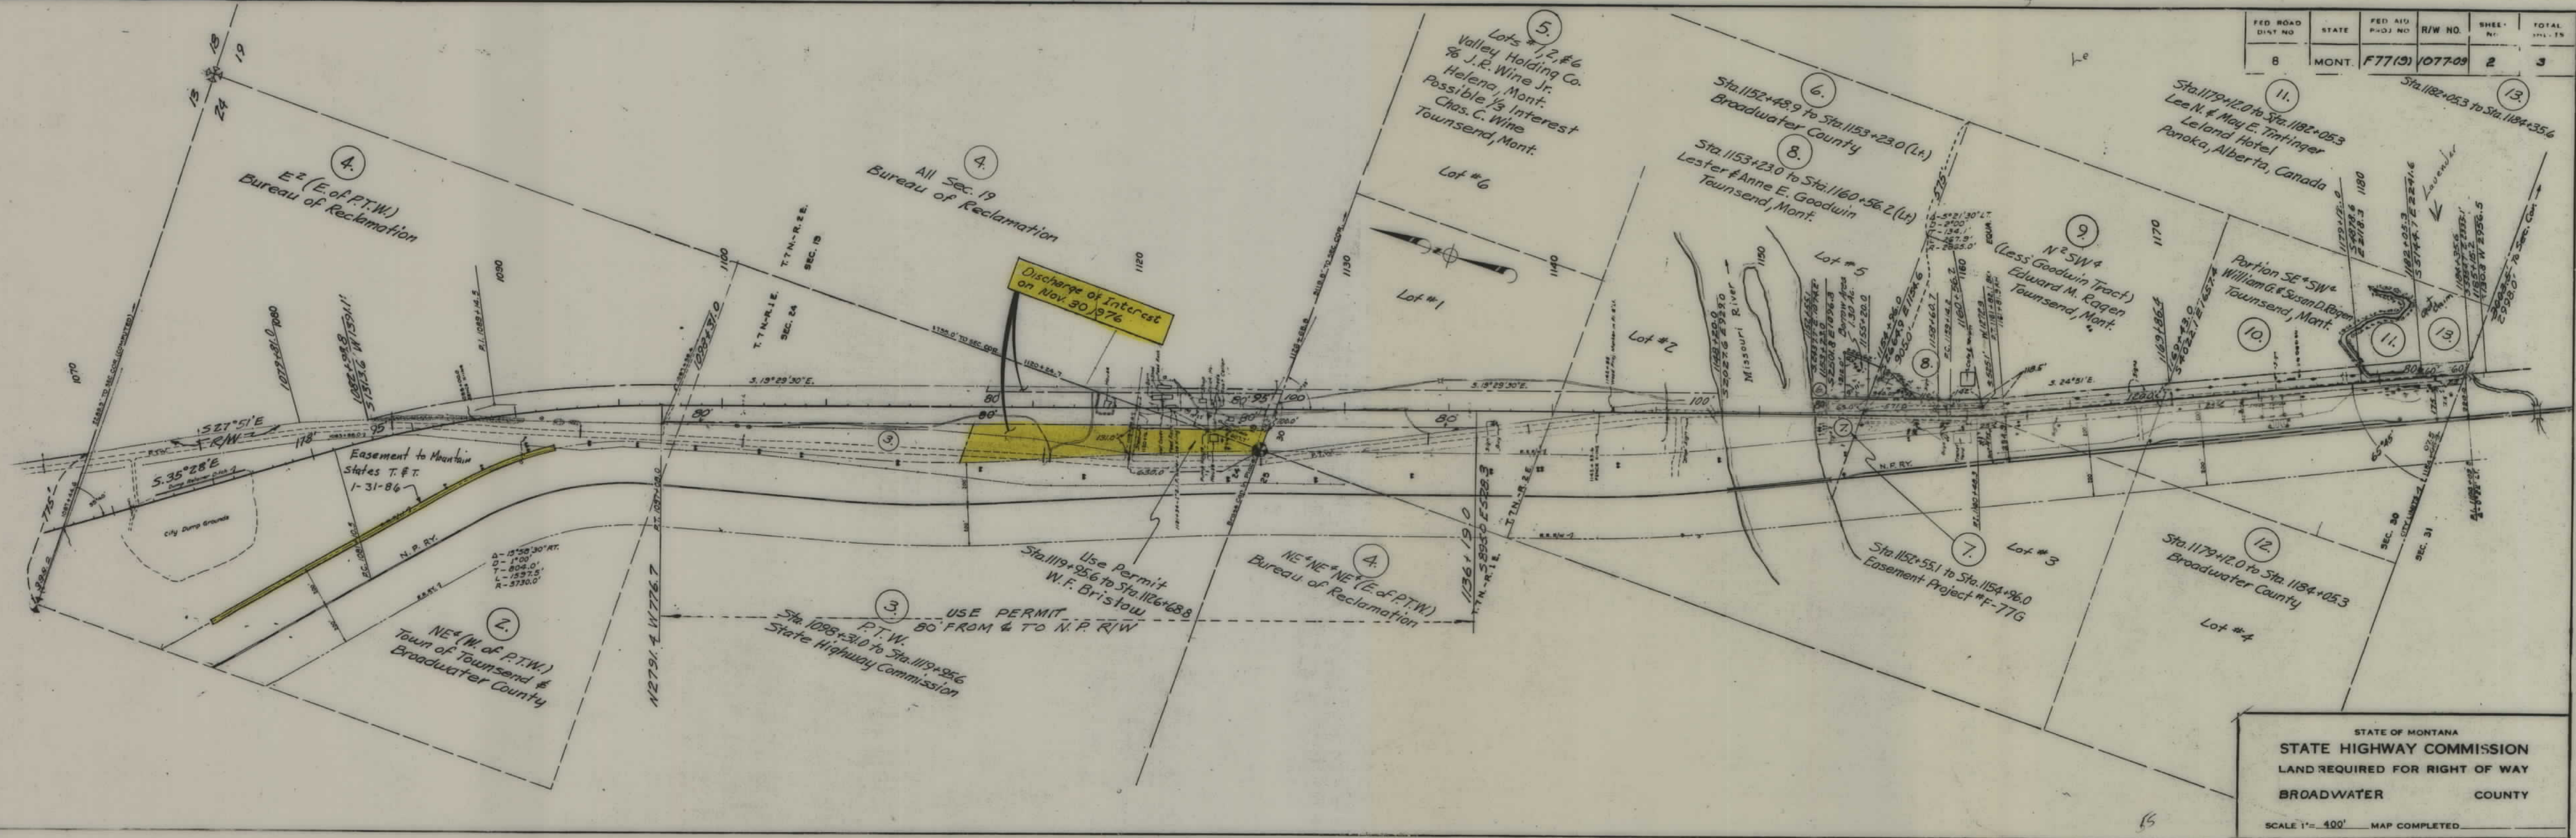

FED. ROAD DIST. NO.	STATE	FED. AID PROJ. NO.	R/W NO.	SHEET NO.	TOTAL SHEETS
8	MONT.	F77(9)	1077-09	2	3

STATE OF MONTANA
STATE HIGHWAY COMMISSION
LAND REQUIRED FOR RIGHT OF WAY
BROADWATER COUNTY
SCALE 1" = 400' MAP COMPLETED

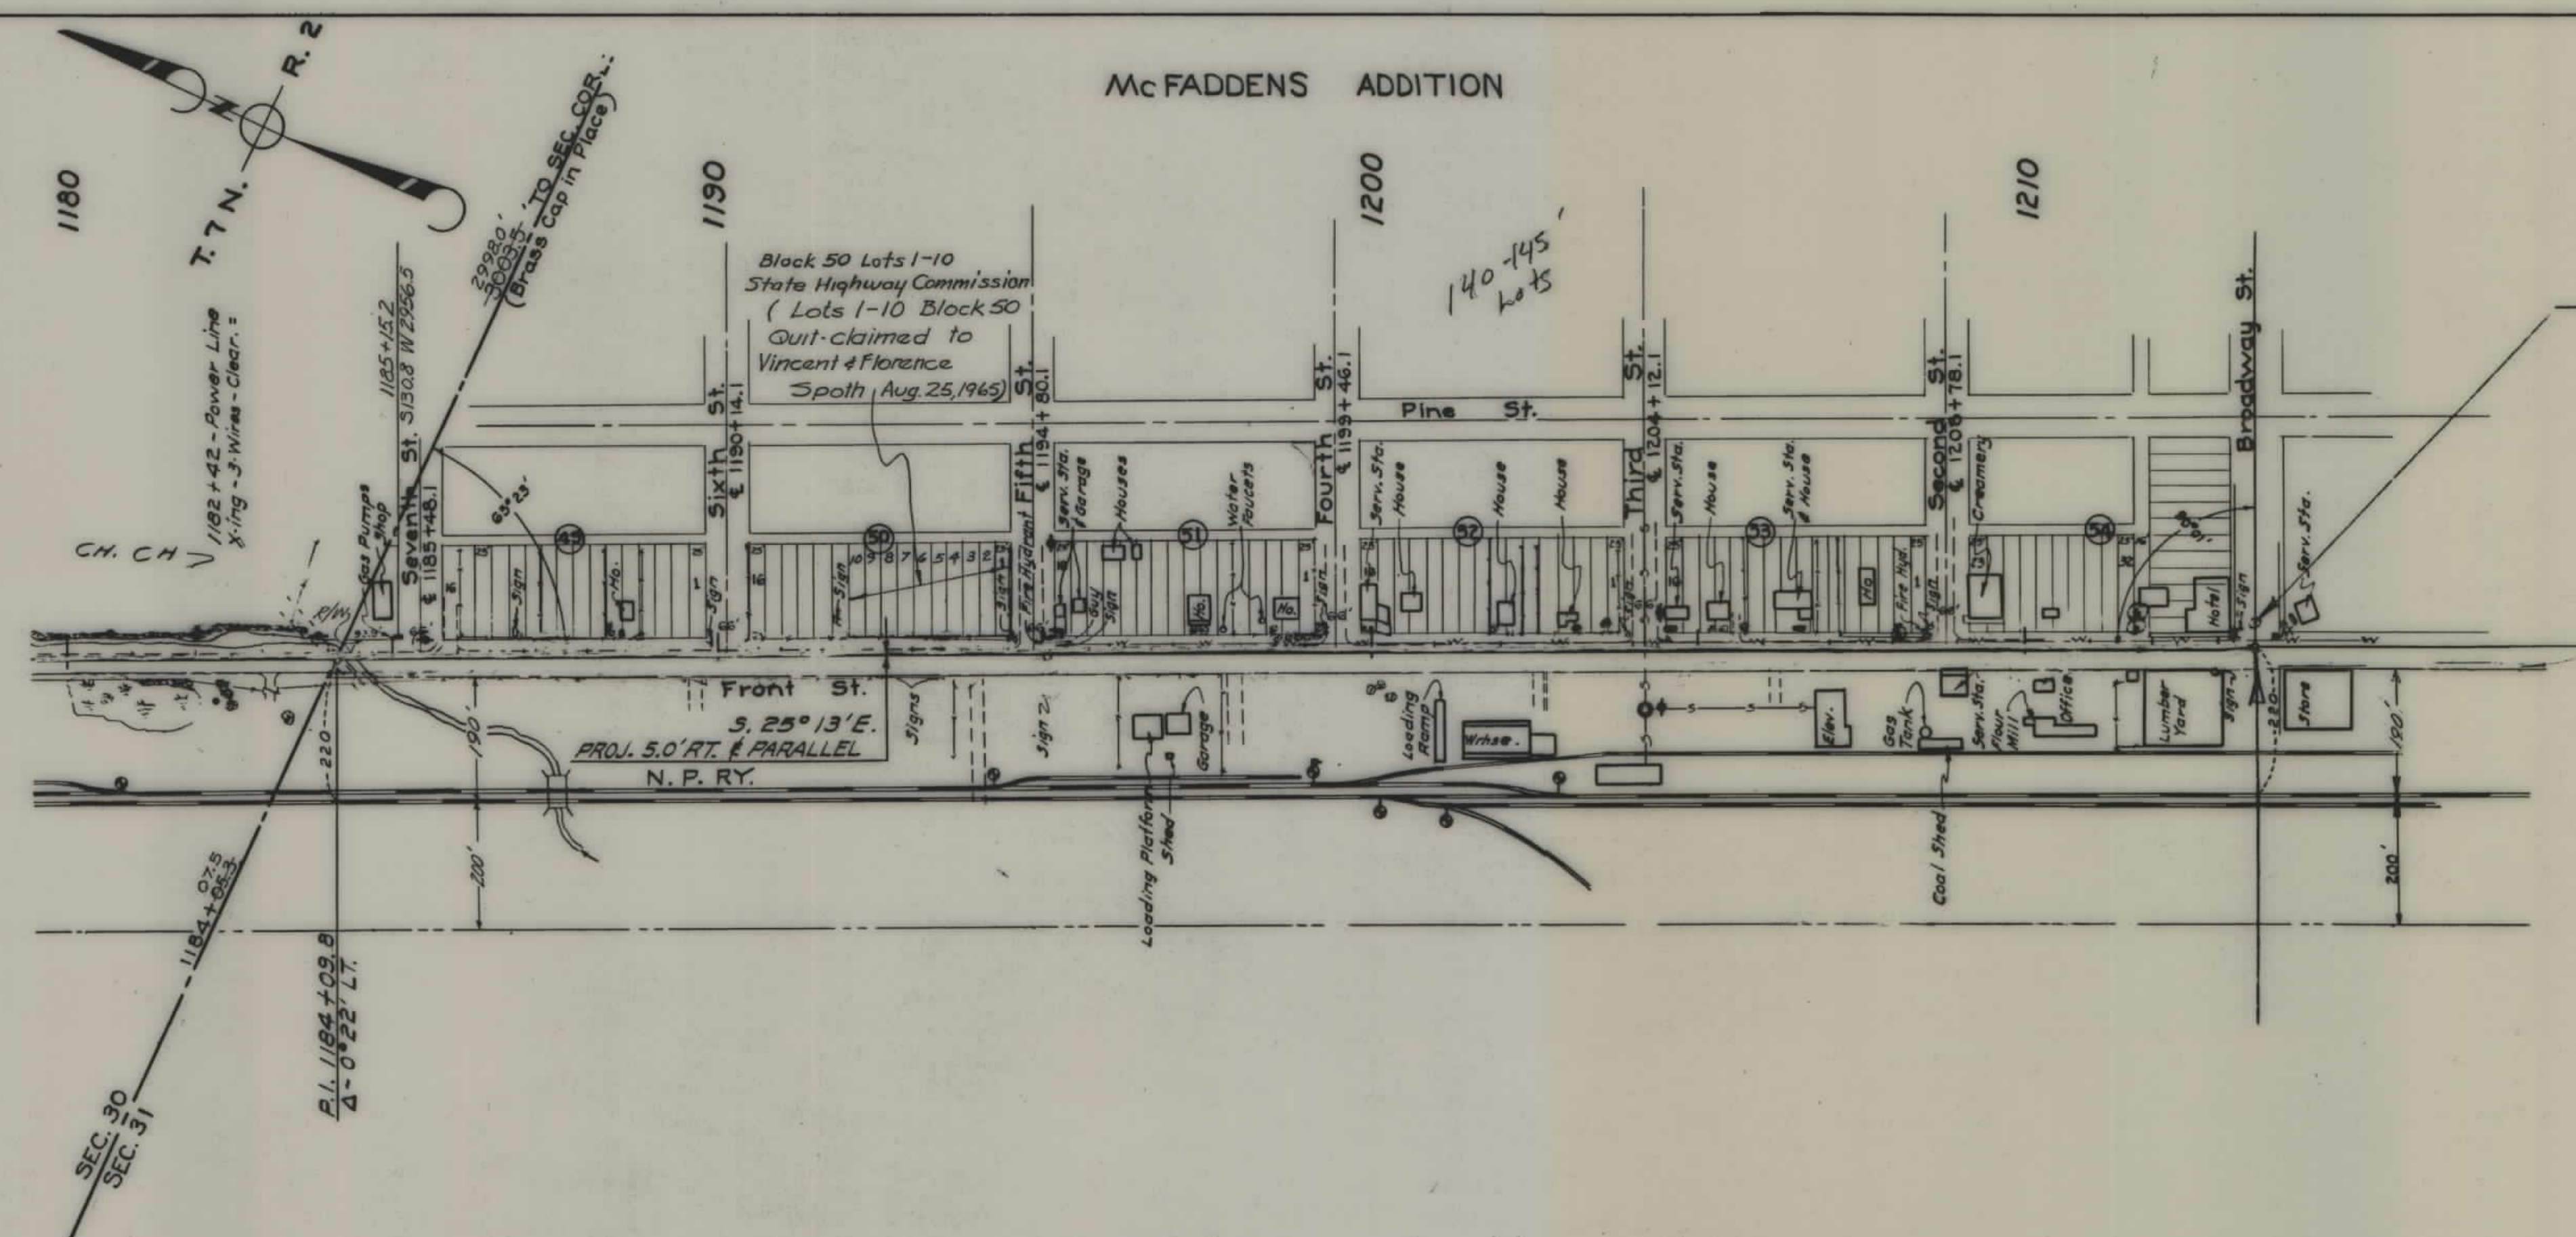

FED. ROAD DIST. NO.	STATE	FED. AID PROJ. NO.	R/W NO.	SHEET NO.	TOTAL SHEETS
8	MONT.	F77(9)	1077-09	3	3

STATE OF MONTANA
 STATE HIGHWAY COMMISSION
 LAND REQUIRED FOR RIGHT OF WAY
 BROADWATER COUNTY
 SCALE 1" = 200' MAP COMPLETED 4/11/55