


PLANS

NOT

TO

SCALE

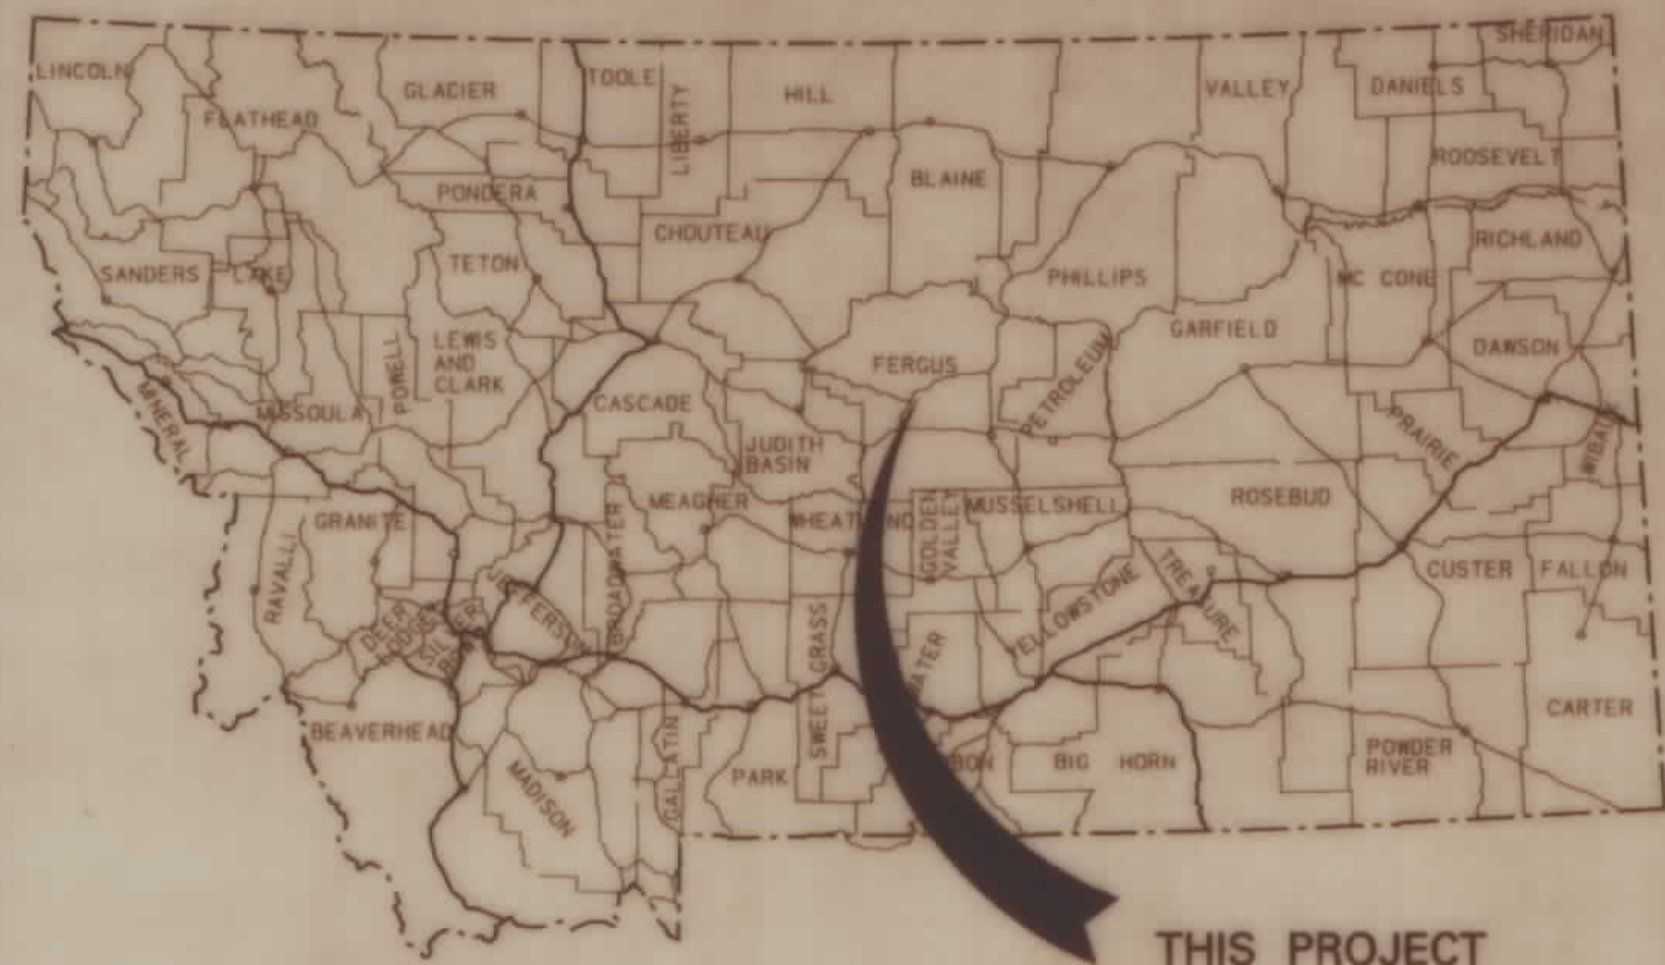


STATE OF MONTANA
DEPARTMENT OF TRANSPORTATION
HIGHWAYS DIVISION
RIGHT OF WAY PLAN OF
FEDERAL AID PROJECT STPP 75-1(4)2
LEWISTOWN WEST
FERGUS COUNTY

STATE	RIGHT OF WAY ID.	SHEET NO.	TOTAL SHEETS
MONTANA	STPP 75-1(4)2	1	6
PROJECT NUMBER 1269-004			
LEWISTOWN WEST			

CONVENTIONAL SIGNS

PROPOSED RIGHT OF WAY LINE	---
EXISTING RIGHT OF WAY LINE	---
RAILROAD RIGHT OF WAY LINE	---
CENTERLINE (C) OR PROJECTED LINE	---
STK'D CENTERLINE	---
SECTION LINE	---
OWNERSHIP BOUNDARY	---
FULL ACCESS CONTROL	---
LIMITED ACCESS CONTROL	---
EXISTING ACCESS CONTROL	---
PRESENT TRAVELED WAY (P.T.W.)	---
FENCE LINE	---
EXISTING GUARDRAIL	---
PROPOSED GUARDRAIL	---
GATE IN FENCE	---
CATTLE GUARD: EXIST. - PROPOSED	---
SECTION CORNER	FOUND UNFOUND
1/4 SECTION CORNER	---
CLOSING CORNER	---
MEANDER CORNER	---
CENTER OF SECTION	---
RIGHT OF WAY MONUMENT	---
PROPERTY CORNER PIN	---
POWER POLE IN PLACE	---
TELEPHONE POLE IN PLACE	---
TELEGRAPH POLE IN PLACE	---
LIGHT POLE	---
PROPOSED CULVERT	---
EXISTING CULVERT	---
OUTLET DITCH	---
INLET DITCH	---
EXISTING DITCH	---
CHANNEL CHANGES	---
DITCH BLOCK	---
RIPRAP	---
BRIDGES	---
RAILROADS	---
PARCEL NUMBERS	---
APPROACH: EXIST. - PROPOSED	---

1.3 MILES

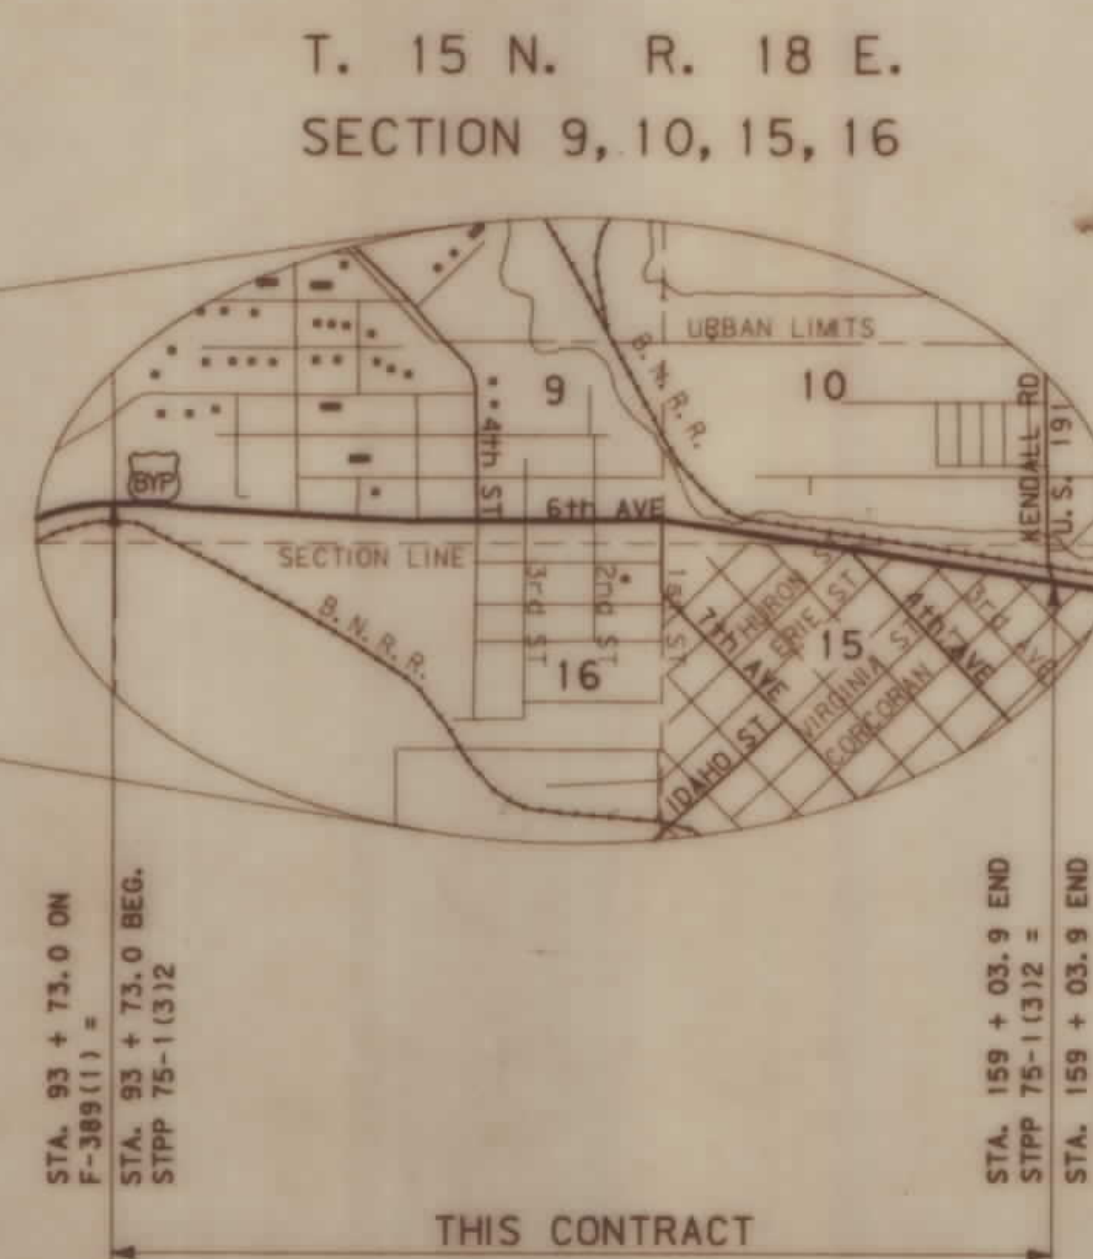

INDEX

PARCEL NO.	OWNERSHIP	SHEET NO.
1	HUBERT or HELEN HEATON	2
2	McKENNA, ETAL	2
3	GEORGE W. BERG	3
4	PHILIP F. and/or CATHERINE M. BARR	3
5	DONALD L. & MARGARET M. REESE	3
6	JOHN CAVANAUGH	3
7	SAVES, INC. (A MONTANA CORP)	3
8	MARGARET LIFE ESTATE CAVANAUGH	3
9	JOHN CAVANAUGH	3
10	DEAN R. & GERALDINE L. BAKER	3
11	DELETED	
12	DELETED	
13	SMITH FAMILY TRUST	4
14	DELETED	
15	NORMAN L. & RUBY SAWYER	4
16	RONALD K. & DONNA B. RUWARD	5
17	BURLINGTON NORTHERN RAILROAD	5
17L1	KEITH J. KLUCK	5
17L2	PACIFIC HIDE & FUR	5
17L3	FERGUS EQUIPMENT COMPANY, INC.	6
17L4	KEN VANDERVEN	6
17L5	EDWIN & PHYLLIS EVANS	5, 6
18	PAUL B. & DEBORA A. TUCEK	5
19	REIDUS G., JR. & ELLEN J. MARSH	5
20	PACIFIC HIDE & FUR DEPOT	5

FHWA/DOT APPROVAL 9-26-94
MAP REVISED 10-21-94 12-15-94 1-3-95 2-22-95 5-9-95

ASSOCIATED PROJECT ID.
F 75-1(2)2 P.E.
RELATED PROJECTS
F 389(1)


MONTANA DEPARTMENT
OF TRANSPORTATIONRDRW

SE⁴ SW⁴
SEC. 9

SW⁴ SE⁴
SEC. 9

T 15 N  R 18 E

SE⁴ SE⁴
SEC. 9

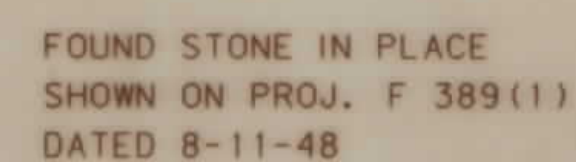

JEWELL ADDITION TO THE CITY OF LEWISTOWN

ANDERSON ADDITION TO THE
CITY OF LEWISTOWN

NE⁴ NE⁴
SEC. 16

STATE OF MONTANA
DEPARTMENT OF TRANSPORTATION
HIGHWAYS DIVISION
RIGHT OF WAY PLAN
FERGUS COUNTY
SCALE:

A horizontal graphic scale bar with a black outline. It is divided into four equal segments by three vertical tick marks. Below the bar, the segments are labeled from left to right as 0, 25', 50', 100', and 150'.

(1269) LWP1. ROW

STPP 75-1(4)2 SHT 3 OF 6

OWNERSHIP									
PARCEL	NAME	ADDRESS	TOTAL AREA	GROSS R/W AREA	EX. EASE. AREA	NET AREA	REMAINDER		EASE. AREA
							LEFT	RIGHT	
11	DELETED								
12	DELETED								
13	SMITH FAMILY TRUST C/O LYLE F. & MADONNA D. SMITH, TRUSTEES	1215 7TH AVE. SOUTH, LEWISTOWN, MT 59457							2148 SF 350 SF
14	DELETED								
15	NORMAN L. & RUBY SAWYER	PO BOX 63, EDGAR, MT 59026							6051 SF 2414 SF
16	RONALD K. & DONNA B. RUWARD c/o CAROLINE STRUNK	56 TRUCK BYPASS, LEWISTOWN, MT		SEE SHEET 5					

HIGHLAND PARK ADDITION

STATE	RIGHT OF WAY ID.	SHEET NO.	TOTAL SHEETS
MONTANA	STPP 75-1(4)2	4	6
PROJECT NUMBER 1269-004			
LEWISTOWN WEST			


T 15 N R 18 E

SE⁴ SE⁴
SEC. 9

SW⁴ SW⁴
SEC. 10

NE⁴ NE⁴
SEC. 16

NW⁴ NW⁴
SEC. 15

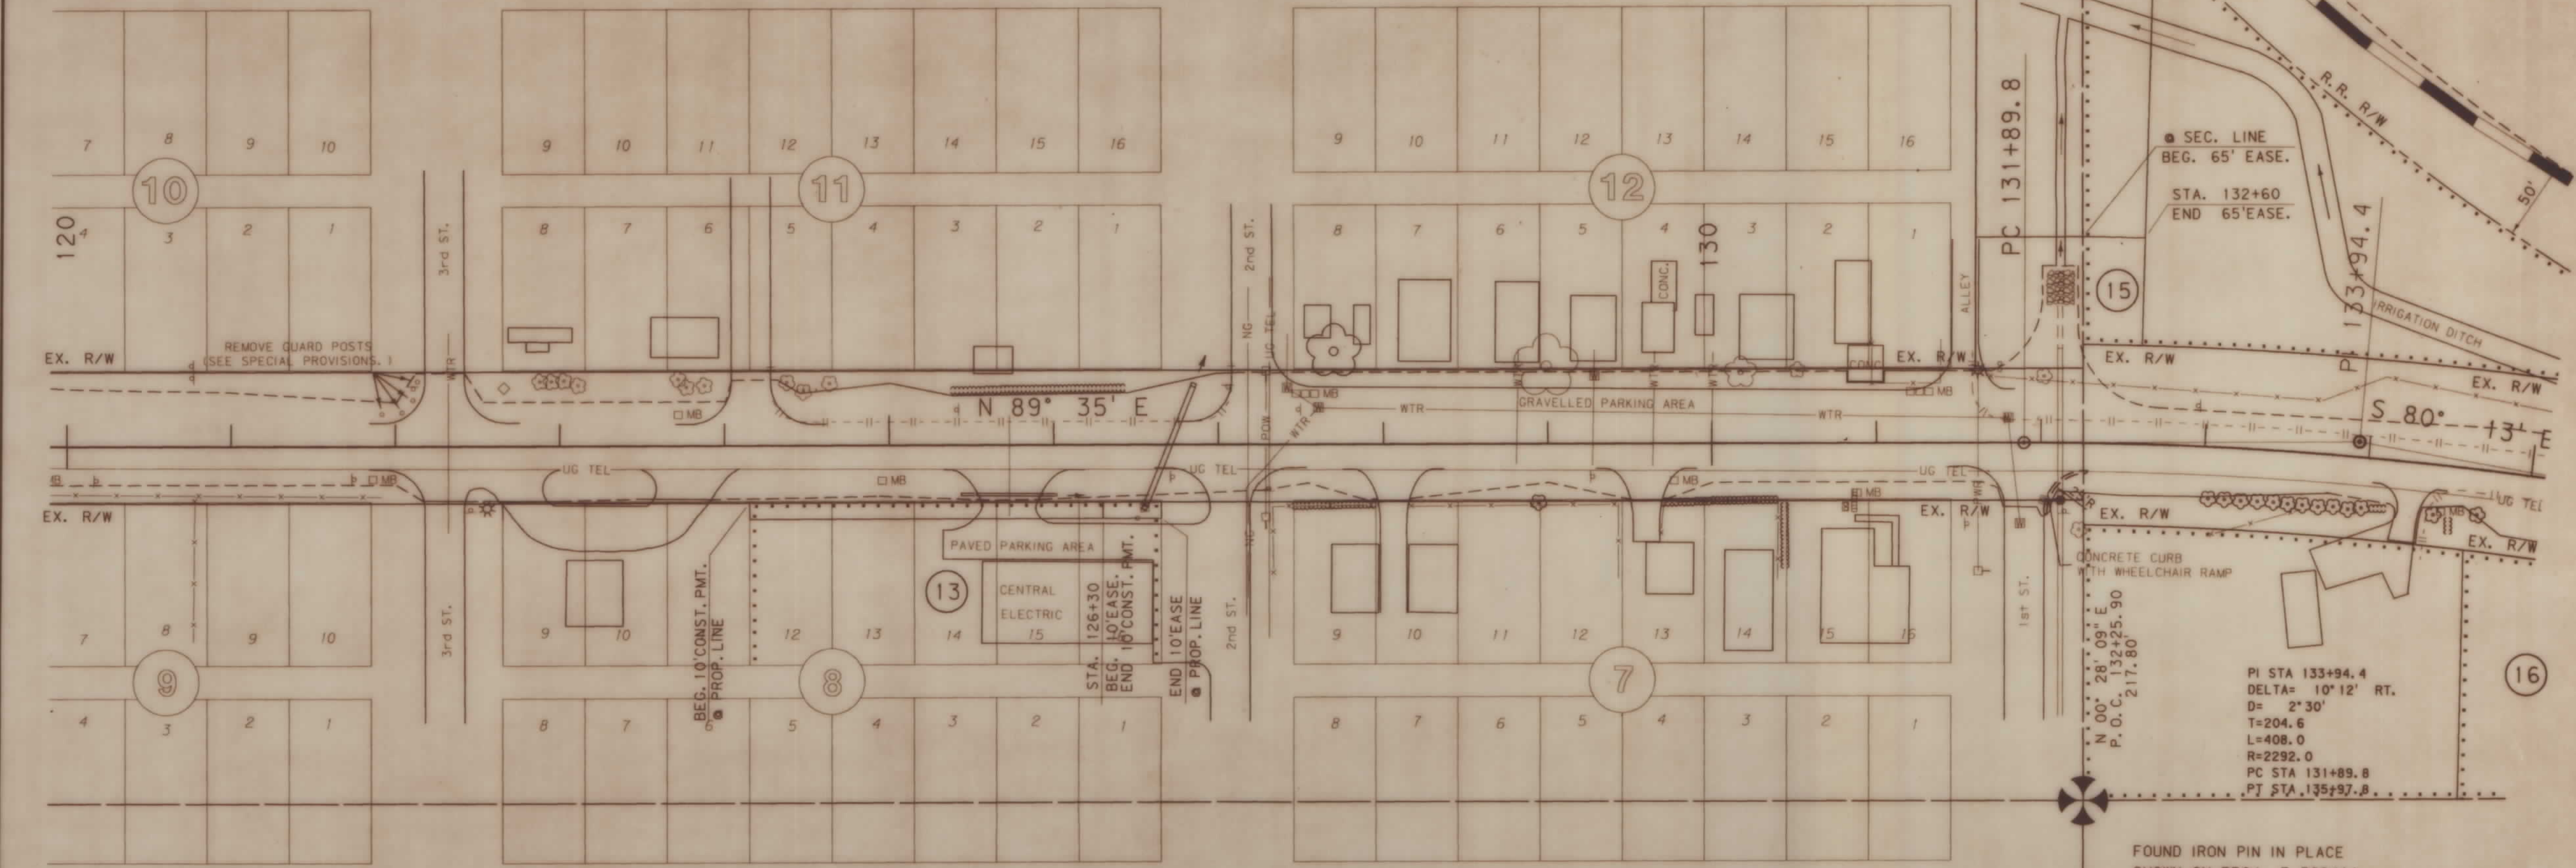

BACKSLOPE LIMITS INCLUDE ROUNDING
CONSTRUCTION LIMITS:

CUT SECTION
TOE OF FILL

FHWA/DOT APPROVAL 9-26-94

MAP REVISED 10-21-94 1-3-95 2-22-95
5-9-95


STATE OF MONTANA
DEPARTMENT OF TRANSPORTATION
HIGHWAYS DIVISION
RIGHT OF WAY PLAN
FERGUS COUNTY

SCALE: 1"=100'

(1269) LWP 1. ROW

OWNERSHIP										
PARCEL	NAME	ADDRESS	TOTAL AREA	GROSS R/W AREA	EX. EASE. AREA	NET AREA	REMAINDER		CONST. PMT. AREA	EASE. AREA
							LEFT	RIGHT		
16	RONALD K. & DONNA B. RUWARD o/o CAROLINE STRUNK	56 TRUCK BYPASS, LEWISTOWN, MT							770 SF	
17	BURLINGTON NORTHERN RAILROAD			SEE	SHEET	6				
17L1	KEITH J. KLUCK								1082 SF	800 SF
17L2	PACIFIC HIDE & FUR								4000 SF	
17L5	EDWIN & PHYLLIS EVANS			SEE	SHEET	6				
18	PAUL B. & DEBORA A. TUCKER	55 TRUCK BYPASS, LEWISTOWN, MT							674 SF	
19	REIDUS G., JR. & ELLEN J. MARSH	207 W. MAIN ST., LEWISTOWN, MT							429 SF	
20	PACIFIC HIDE & FUR DEPOT (A MONTANA CORP)	PO BOX 1549, GREAT FALLS, MT 59403							779 SF	

STATE	RIGHT OF WAY ID.	SHEET NO.	TOTAL SHEETS
MONTANA	STPP 75-1(4)2	5	6
PROJECT NUMBER 1269-004			
LEWISTOWN WEST			

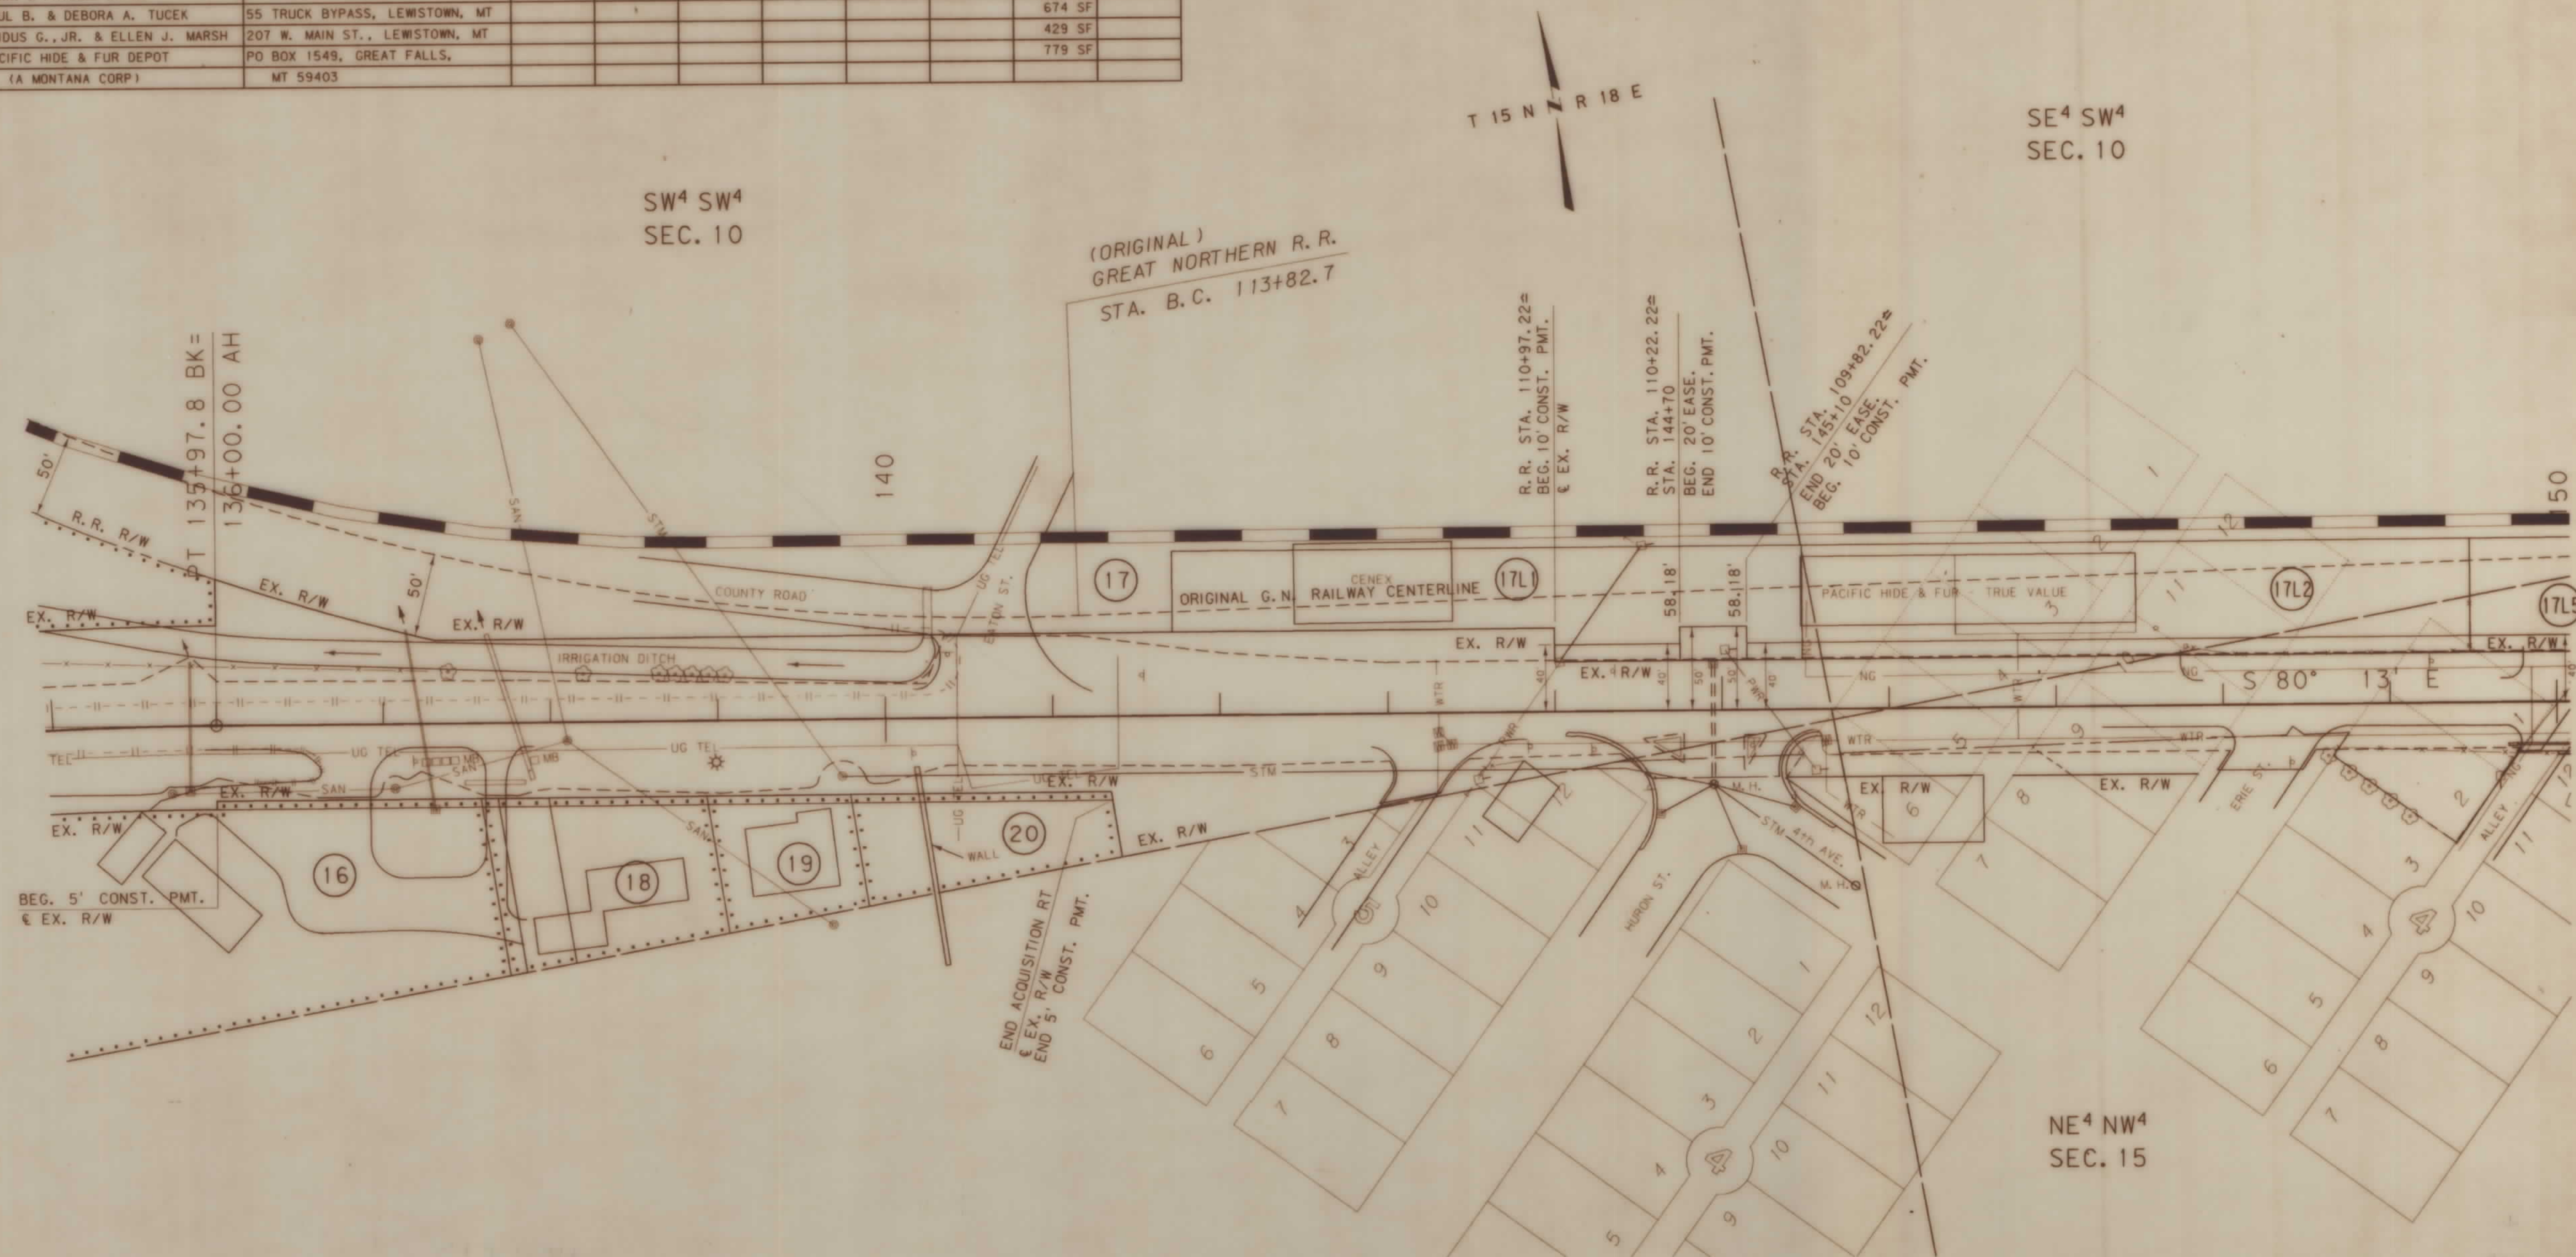

NW⁴ NW⁴
SEC. 15

STAFFORD ADDITION No. 5

NE⁴ NW⁴
SEC. 15

JANEUX P&D ADDITION
OF LEWISTOWN

BACKSLOPE LIMITS INCLUDE ROUNDING
CONSTRUCTION LIMITS:

CUT SECTION
TOE OF FILL

FHWA/DOT APPROVAL 9-26-94
MAP REVISED 2-22-95

STATE OF MONTANA
DEPARTMENT OF TRANSPORTATION
HIGHWAYS DIVISION
RIGHT OF WAY PLAN
FERGUS COUNTY

SCALE:
0 25' 50' 100' 150'

