


PLANS
NOT
TO
SCALE

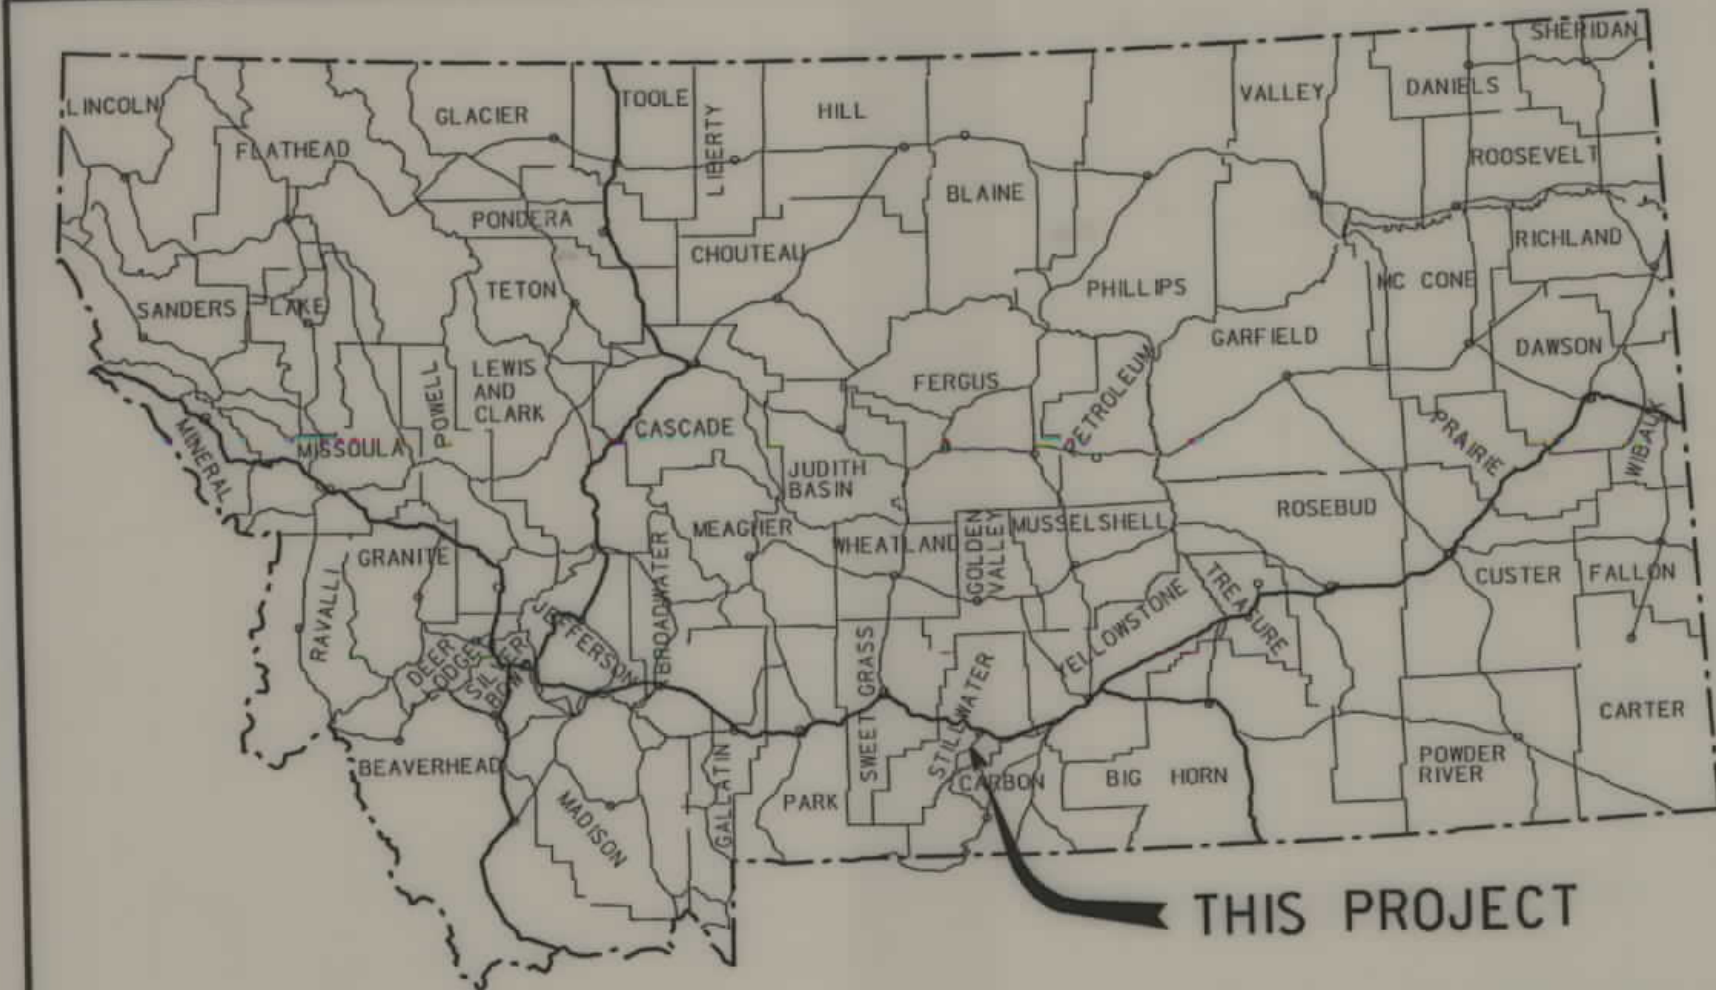


MONTANA DEPARTMENT OF TRANSPORTATION

STATE	RIGHT OF WAY ID.	SHEET TOTAL	
		NO.	SHEETS
MONTANA	STPP 78-2(21)33	1	8
PROJECT NUMBER 4380-021			
WOODARD AVE - ABSAROOKEE			

RIGHT OF WAY PLAN OF FEDERAL AID PROJECT NO. STPP 78-2(21)33 WOODARD AVE - ABSAROOKEE STILLWATER COUNTY

0.9 Kilometers

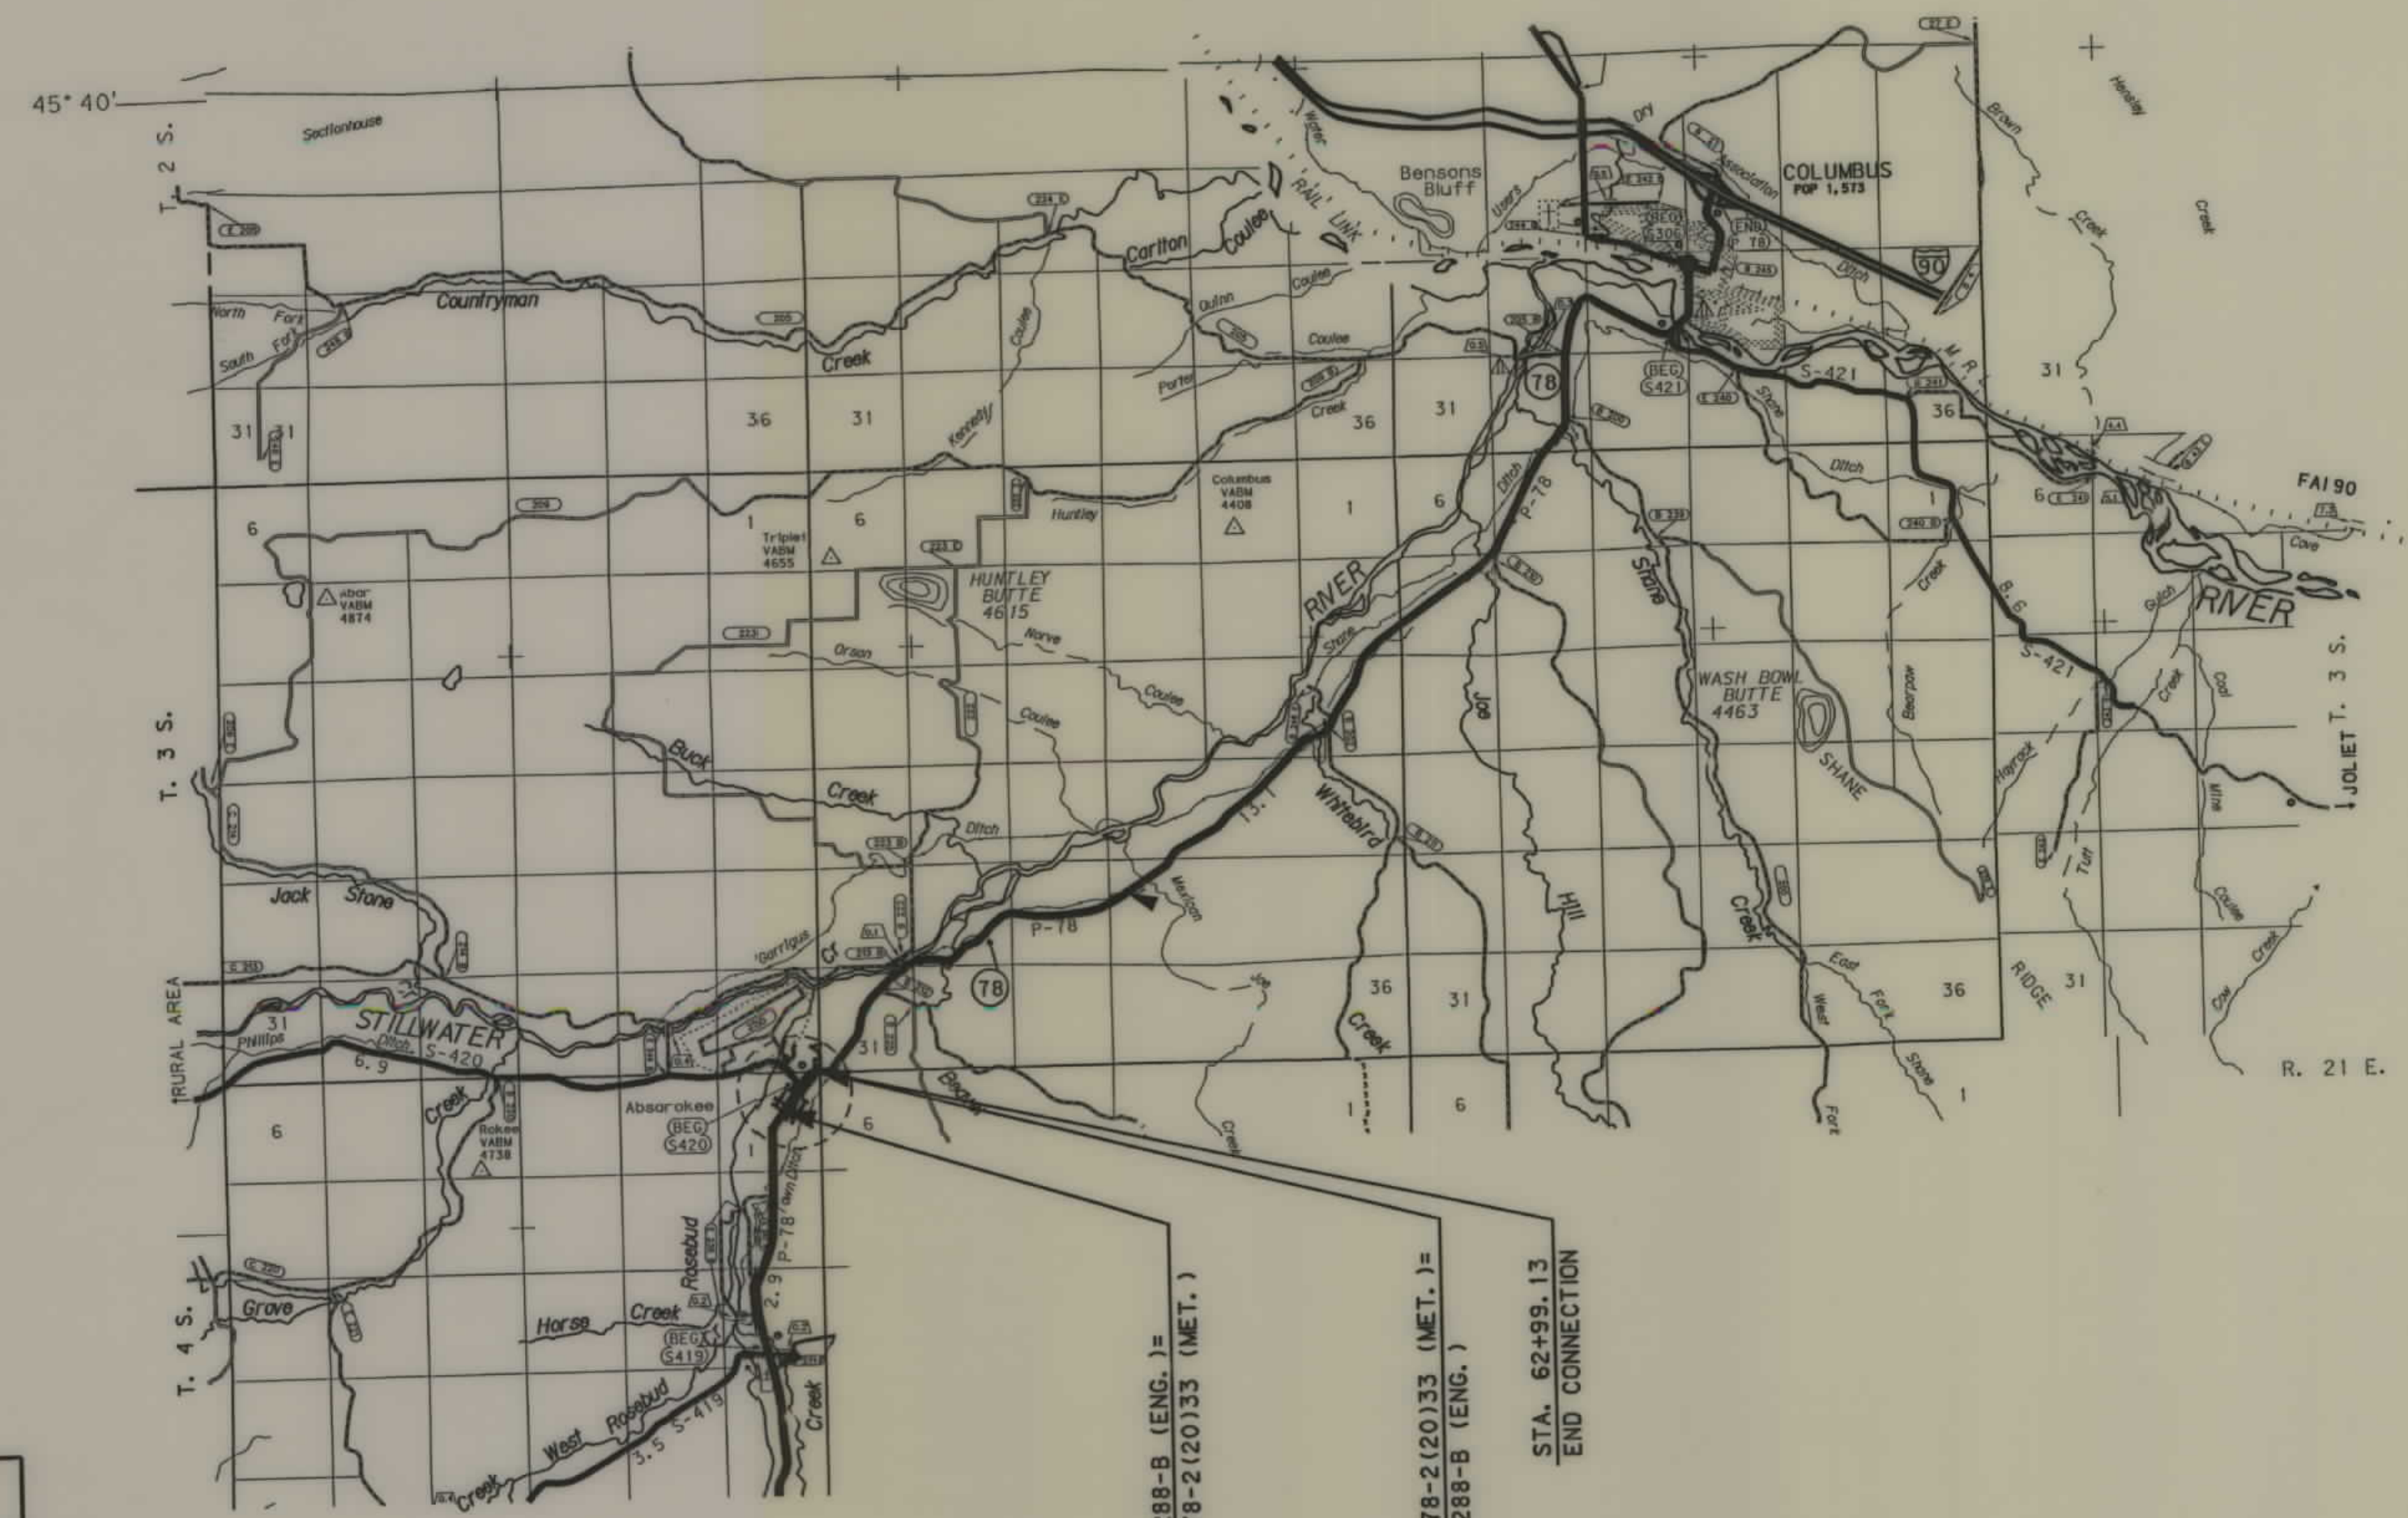

SEE SHEET NO. 2,3 FOR OWNERSHIP
NAMES, ADDRESSES, AREAS, ETC.

CONVENTIONAL SIGNS

- PROPOSED RIGHT OF WAY LINE
- EXISTING RIGHT OF WAY LINE
- RAILROAD RIGHT OF WAY LINE
- RIGHT OF WAY BASELINE
- STK'D CENTERLINE
- SECTION LINE
- OWNERSHIP BOUNDARY
- FULL ACCESS CONTROL
- LIMITED ACCESS CONTROL
- EXISTING ACCESS CONTROL
- PRESENT TRAVELED WAY (P.T.W.)
- FENCE LINE
- EXISTING GUARDRAIL
- PROPOSED GUARDRAIL
- GATE IN FENCE
- CATTLE GUARD: EXIST. - PROPOSED
- SECTION CORNER
- 1/4 SECTION CORNER
- CLOSING CORNER
- MEANDER CORNER
- CENTER OF SECTION
- RIGHT OF WAY MONUMENT
- PROPERTY CORNER PIN
- POWER POLE IN PLACE
- TELEPHONE POLE IN PLACE
- TELEGRAPH POLE IN PLACE
- LIGHT POLE
- PROPOSED CULVERT
- EXISTING CULVERT
- OUTLET DITCH
- INLET DITCH
- EXISTING DITCH
- CHANNEL CHANGES
- DITCH BLOCK
- RIPRAP
- BRIDGES
- RAILROADS
- PARCEL NUMBERS
- APPROACH: EXIST.- PROPOSED

ASSOCIATED PROJECT
ID.
STPP 78-2(18)33 P.E.

RELATED PROJECTS


FHWAMDT APPROVAL 12-23-02
MAP REVISED

STA. 756+08.35 FAP 288-B (ENG. 1)=
STA. 53+80.61 STPP 78-2(20)33 (MET. 1)
THIS
CONTRACT
RP 32.5 TO RP 33.0
STA. 62+90.00 STPP 78-2(20)33 (MET. 1)=
STA. 726+23.14 FAP 288-B (ENG. 1)
STA. 62+99.13
END CONNECTION

NOTES: 1. ALL MEASUREMENTS ARE METRIC EXCEPT AS NOTED

SEE SHEET NO. 3 FOR OWNERSHIP NAMES, ADDRESSES, AREAS, ETC.

STATE	RIGHT OF WAY ID.	SHEET TOTAL	
		NO.	SHEETS
MONTANA	STPP 78-2(21)33	7	8
PROJECT NUMBER 4380-021			
WOODARD AVE - ABSAROOKEE			

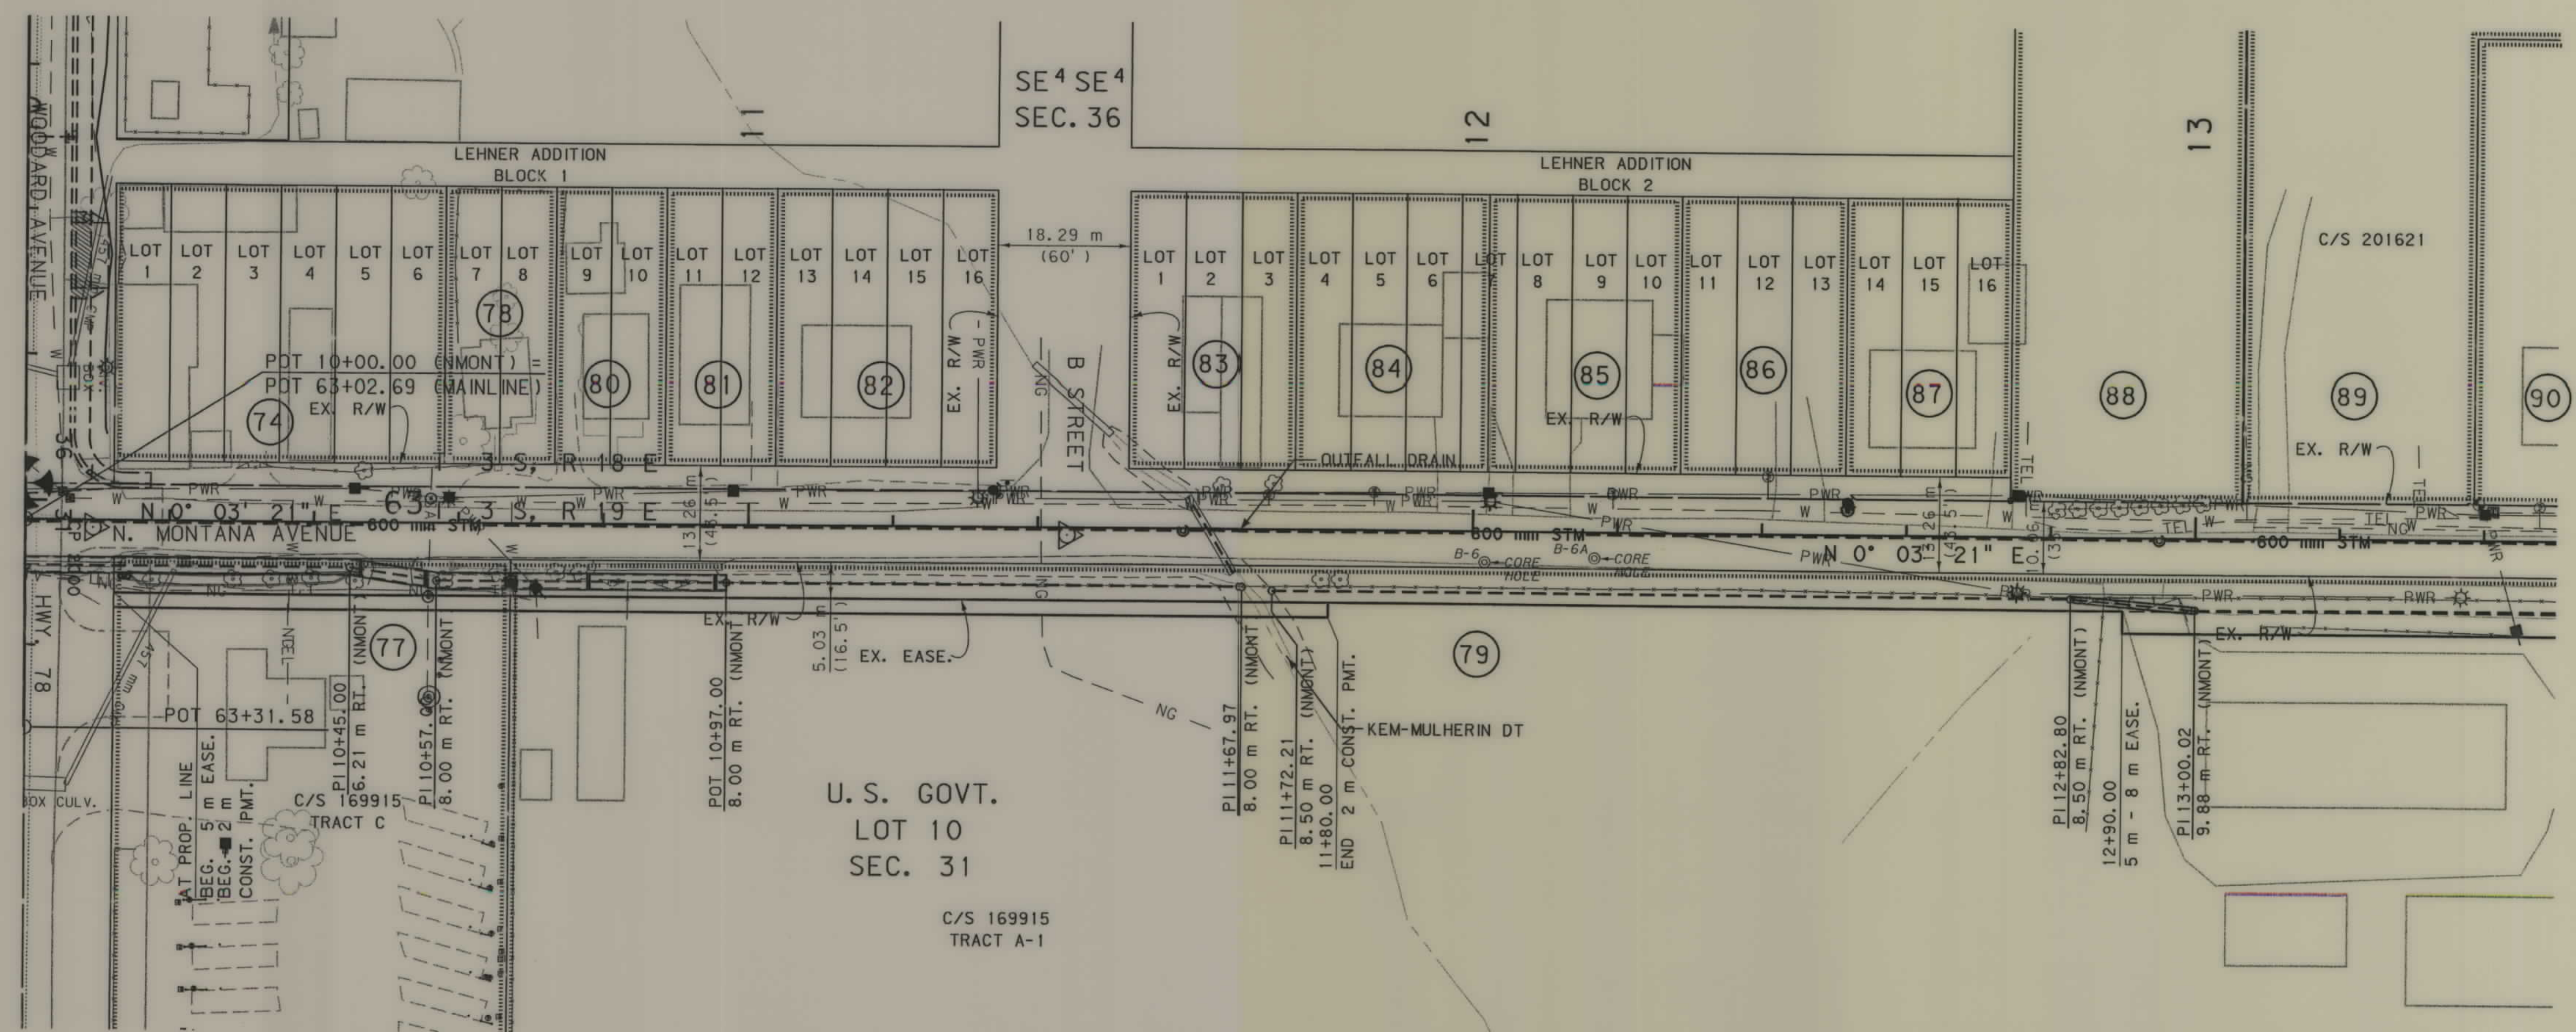

P.O.T. 10+00.00 (OUTFALL) IS S 89° 12' 47" E
5.34 m FROM THE NE CORNER
OF SECTION 1. (FND. ALUM. CAP)

- NOTES: 1. ALL MEASUREMENTS ARE METRIC EXCEPT AS NOTED
2. THE PROPOSED R/W LINE WHERE A SPIRAL CURVE TRANSITION IS USED IS A CHORD RATHER THAN A CONCENTRIC CURVE.
3. THE ENGLISH AREAS ARE FOR INFORMATIONAL PURPOSES ONLY.
4. ALL STATIONS AND OFFSETS FOR R/W BREAKS ARE IN REFERENCE TO THE R/W BASELINE.

BACKSLOPE LIMITS INCLUDE ROUNDING	
CONSTRUCTION LIMITS:	
FHWA/DOT APPROVAL	12-23-02
MAP REVISED	2-24-03 6-16-03

MONTANA
DEPARTMENT OF TRANSPORTATION

RIGHT OF WAY PLAN
STILLWATER COUNTY
SCALE 1:500

25M 50M


...\\4380R0PLN201.DG DESIGNED BY
04/01/03 DRAWN BY
03:37:48 PM APPROVED BY
U9382 REVISED BY
1

RDRW

MONTANA DEPARTMENT OF TRANSPORTATION
CADD
H&M

SEE SHEET NO. 3 FOR OWNERSHIP NAMES, ADDRESSES, AREAS, ETC.

STATE	RIGHT OF WAY ID.	SHEET NO.	TOTAL SHEETS
MONTANA	STPP 78-2(21)33	6	8
PROJECT NUMBER 4380-021			
WOODARD AVE - ABSAROOKEE			

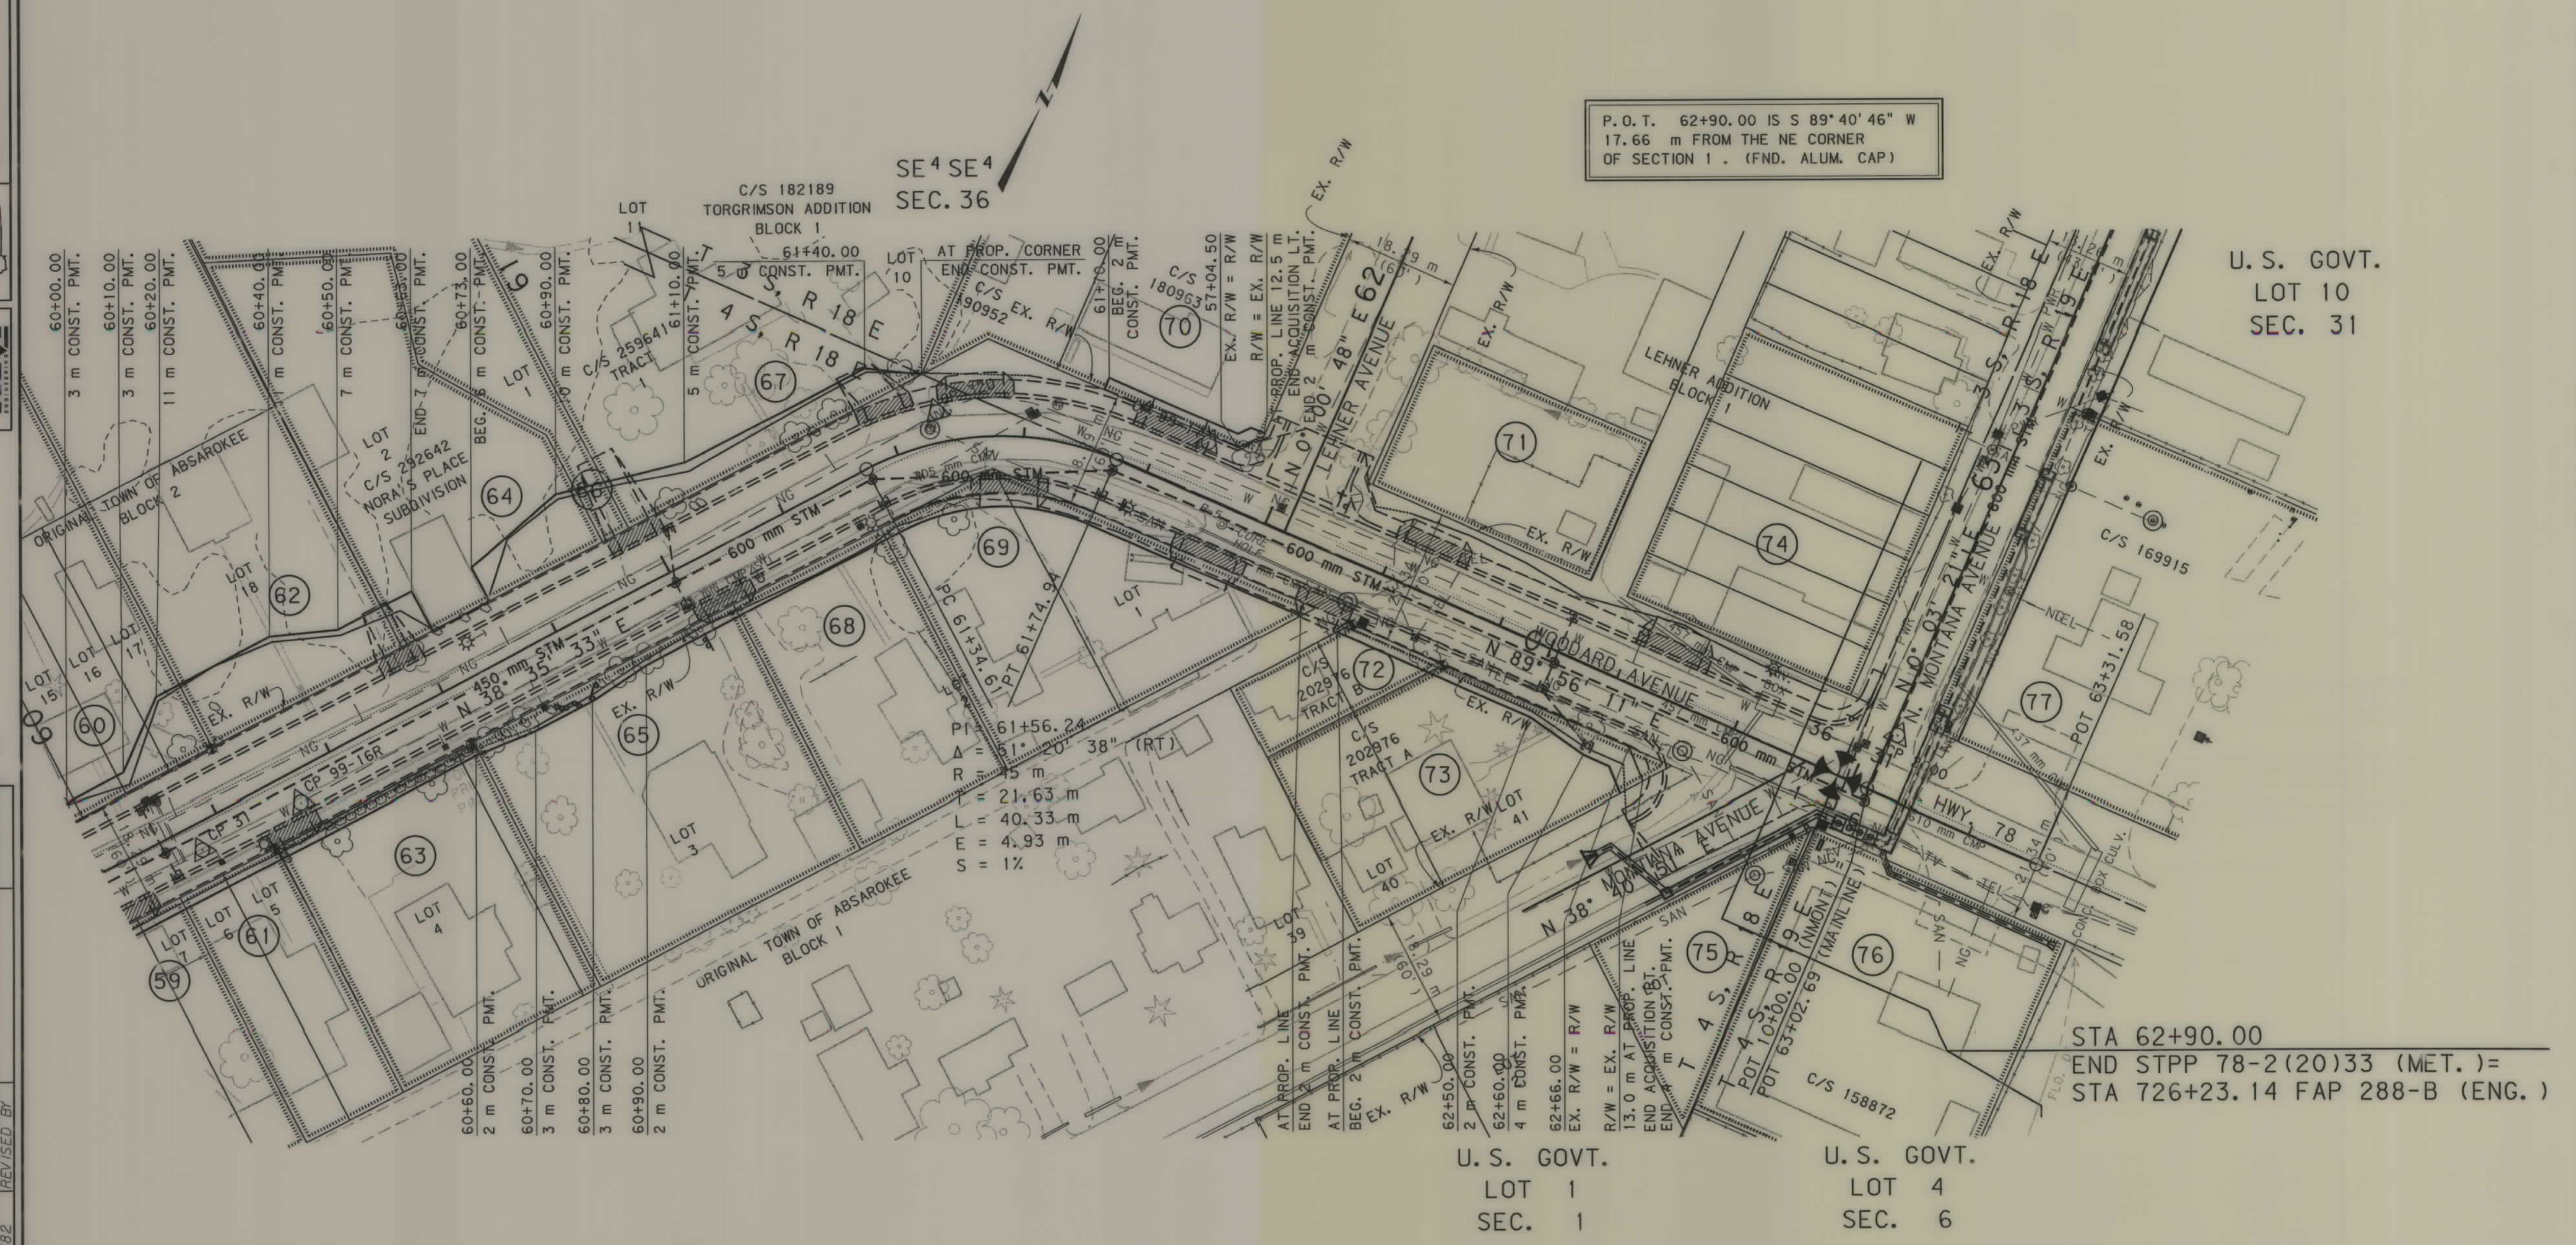


- NOTES:
1. ALL MEASUREMENTS ARE METRIC EXCEPT AS NOTED
 2. THE PROPOSED R/W LINE WHERE A SPIRAL CURVE TRANSITION IS USED IS A CHORD RATHER THAN A CONCENTRIC CURVE.
 3. THE ENGLISH AREAS ARE FOR INFORMATIONAL PURPOSES ONLY.
 4. ALL STATIONS AND OFFSETS FOR R/W BREAKS ARE IN REFERENCE TO THE R/W BASELINE.

BACKSLOPE LIMITS INCLUDE ROUNDING	CONSTRUCTION LIMITS:
FHWA/DOT APPROVAL 12-23-02	CUT SECTION TOE OF FILL
MAP REVISED 2-24-03	

MONTANA
DEPARTMENT OF TRANSPORTATION

RIGHT OF WAY PLAN
STILLWATER COUNTY
SCALE 1:500

25M 50M

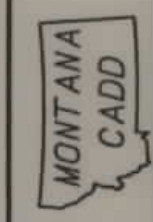


RDROW

...4380R0PLN201.DG
DESIGNED BY
06/06/03
DRAWN BY
01/08/49 PM
APPROVED BY
U9382
REVISED BY
-

SEE SHEET NO. 2,3 FOR OWNERSHIP NAMES, ADDRESSES, AREAS, ETC.

STATE	RIGHT OF WAY ID.	SHEET NO.	TOTAL SHEETS
MONTANA	STPP 78-2(21)33	5	8
PROJECT NUMBER 4380-021			
WOODARD AVE - ABSAROOKE			

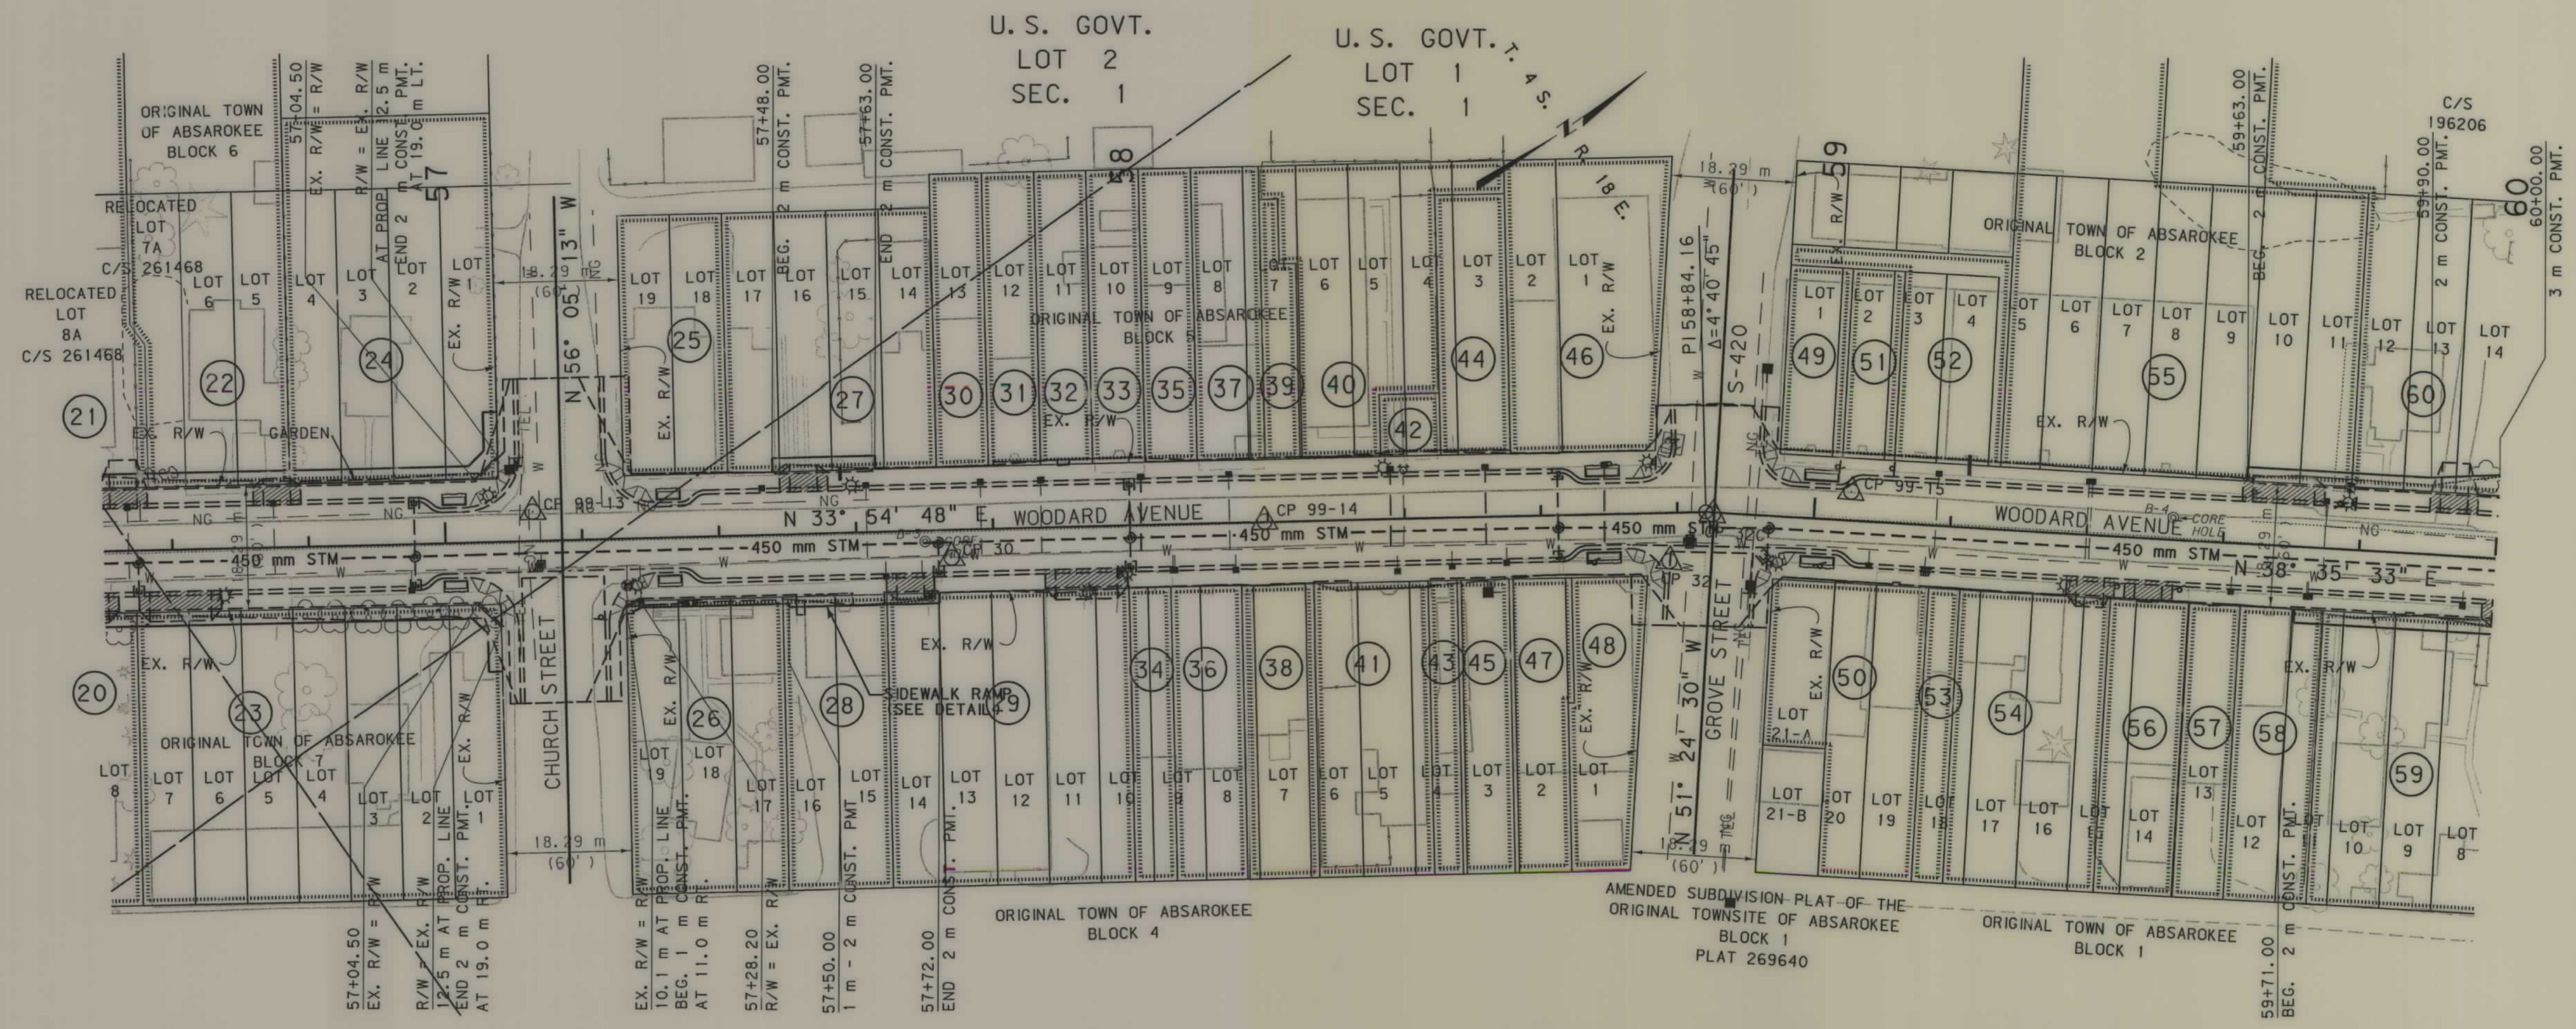

- NOTES:
1. ALL MEASUREMENTS ARE METRIC EXCEPT AS NOTED
 2. THE PROPOSED R/W LINE WHERE A SPIRAL CURVE TRANSITION IS USED IS A CHORD RATHER THAN A CONCENTRIC CURVE.
 3. THE ENGLISH AREAS ARE FOR INFORMATIONAL PURPOSES ONLY.
 4. ALL STATIONS AND OFFSETS FOR R/W BREAKS ARE IN REFERENCE TO THE R/W BASELINE.

BACKSLOPE LIMITS INCLUDE ROUNDING	TOP OF CUT
CONSTRUCTION LIMITS:	CUT SECTION
	TOE OF FILL
FHWA/DOT APPROVAL	12-23-02
MAP REVISED	2-24-03 6-2-03


MONTANA
DEPARTMENT OF TRANSPORTATION

RIGHT OF WAY PLAN
STILLWATER COUNTY
SCALE 1"=500'

25M 50M

SEE SHEET NO. 2 FOR OWNERSHIP NAMES, ADDRESSES, AREAS, ETC.

U. S. GOVT.
LOT 2
SEC. 1

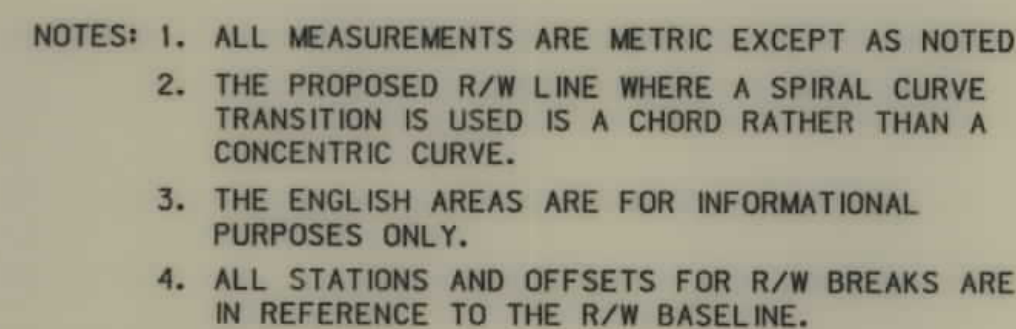


MONTANA
DEPARTMENT OF TRANSPORTATION

RIGHT OF WAY PLAN
STILLWATER COUNTY
SCALE 1:500

WORD

... 4380ROPLN201.DG</td <td>DESIGNED BY</td>	DESIGNED BY
06/06/03	DRAWN BY
01:08:48 PM	APPROVED BY
	REVISED BY

STPP 78-2(21)33 SHT 4 of 8

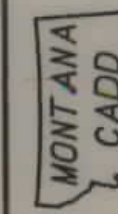

4380 ROWN 202.DGN
06/08/03
11:06:25 AM
N U 09382

OWNERSHIP																			
PARCEL	NAME	ADDRESS	TOTAL	AREA	GROSS R/W AREA		EX. EASE. AREA		NET AREA		REMAINDER				CONST. PMT. AREA		EASE. AREA		SHEET NO.
			METRIC	ENGLISH	METRIC	ENGLISH	METRIC	ENGLISH	METRIC	ENGLISH	LEFT		RIGHT		METRIC	ENGLISH	METRIC	ENGLISH	
52	JOHN L. MAYER & ANNE M. MORELAND	2468 HELEN ROAD, FALLBROOK, CA 92028	FOR OWNER	NOTIFICATION	ONLY													5	
53	CARL E. IMLAY JR.	P.O. BOX 91, ABSAROEKEE, MT 59001	FOR OWNER	NOTIFICATION	ONLY													5	
54	WANDA J. FLANAGAN	856 NE PACIFIC DR, FAIRVIEW, OR 97024-3794	FOR OWNER	NOTIFICATION	ONLY													5	
55	JASON L. & KRISTINE E. RICKMAN	HC 55 BOX 431, FISHTAIL, MT 59028													31 m²	334 ft²		5	
56	WAYNE HERTZLER	P.O. BOX 406, ABSAROEKEE, MT 59001	FOR OWNER	NOTIFICATION	ONLY													5	
57	W. SCOTT & GEORGIANA R. HAMEL	P.O. BOX 616, ABSAROEKEE, MT 59001	FOR OWNER	NOTIFICATION	ONLY													5	
58	ROSS LONSDORF	39 ARGONAUT, ALISO VIEJO, CA 92656													9 m²	97 ft²		5	
59	JANE G. & ANTONY A. DUKE	P.O. BOX 676, ABSAROEKEE, MT 59001													67 m²	721 ft²		5,6	
60	DONALD E. & SARAH W. JOHNSON	P.O. BOX 815, ABSAROEKEE, MT 59001													193 m²	2077 ft²		5,6	
61	EVANGELICAL CHURCH OF NORTH AMERICA	P.O. BOX 678, ABSAROEKEE, MT 59001													34 m²	366 ft²		6	
62	EVANGELICAL CHURCH OF NORTH AMERICA	P.O. BOX 504, ABSAROEKEE, MT 59001													318 m²	3423 ft²		6	
63	PETER & FERN I. BERTRAM	P.O. BOX 303, ABSAROEKEE, MT 59001													70 m²	753 ft²		6	
64	JEFF EVANS	P.O. BOX 85, ABSAROEKEE, MT 59001													203 m²	2185 ft²		6	
65	IDAELNE OWEN	BOX 586, ABSAROEKEE, MT 59001													111 m²	1195 ft²		6	
66	WILLIAM A. & NORA L. FOUHY	P.O. BOX 298, ABSAROEKEE, MT 59001													40 m²	431 ft²		6	
67	VIVIAN P. DAVIDSON	P.O. BOX 486, ABSAROEKEE, MT 59001													259 m²	2788 ft²		6	
68	RICHARD D. & SUE H. LLOYD	10602 E 99TH ST, TULSA, OK 74133-5103													52 m²	560 ft²		6	
69	GARY & DONNA LEE AKA DONNA L. KRUGER	P.O. BOX 872, ABSAROEKEE, MT 59001	1 572 m²	16921 ft²	42 m²	452 ft²			42 m²	452 ft²			1 530 m²	16469 ft²	141 m²	1518 ft²		6	
70	C/D-MICHAEL J. & KATHERINE D. WEBSTER																		
70	BEARTOOTH GRAIN & FEED, INC.	P.O. BOX 1088, RED LODGE, MT 59068	3 093 m²	33293 ft²	5 m²	54 ft²			5 m²	54 ft²	3 088 m²	33239 ft²			52 m²	560 ft²		6	
71	THE MONTANA POWER COMPANY	40 EAST BROADWAY, BUTTE, MT 59701	FOR OWNER	NOTIFICATION	ONLY													6	
72	CARL E. IMLAY	P.O. BOX 91, ABSAROEKEE, MT 59001													31 m²	334 dft²		6	
73	JAMES JOHN KNOPP	P.O. BOX 572, ABSAROEKEE, MT 59001	1 316 m²	14165 ft²	14 m²	151 ft²			14 m²	151 ft²			1 302 m²	14014 ft²	104 m²	1119 ft²		6	
74	JOHN A. & JERRILYN K. SCHMITZ	P.O. BOX 283, ABSAROEKEE, MT 59001	FOR OWNER	NOTIFICATION	ONLY													6,7	
75	SISTERS OF CHARITY OF LEVENWORTH	P.O. BOX 35200, BILLINGS, MT 59107-5200	FOR OWNER	NOTIFICATION	ONLY													6	
76	MARK & KATHRYN FJARE	P.O. BOX 358, ABSAROEKEE, MT 59001-0358	FOR OWNER	NOTIFICATION	ONLY													6	
77	SHERWOOD AND DOROTHY DUVALL	P.O. BOX 340, ABSAROEKEE, MT 59001													110 m²	1184 ft²	(A) 274 m²	2949 ft²	
78	AMOS C. & GLADYS R. CLARK	15525 MTN VIEW CT101, DESERT HOT SPRGS, CA92240	FOR OWNER	NOTIFICATION	ONLY													7	
	JOHN W. & SUNARNIT. CLARK	P.O. BOX 1168, RED LODGE, MT 59068																	
79	THE WILFRED B. & E. JEAN HARMS TRUST	P.O. BOX 725, ABSAROEKEE, MT 59001													226 m²	2433 ft²	(B) 2 558 m²	27538 ft²	
80	SCOTT D. & RANDI L. COLEMAN	P.O. BOX 726, ABSAROEKEE, MT 59001	FOR OWNER	NOTIFICATION	ONLY													7	
81	RICHARD & PAULINE LAMM	P.O. BOX 119, ABSAROEKEE, MT 59001	FOR OWNER	NOTIFICATION	ONLY													7	
82	RICHARD OLTROGGE, PERS. REP. OF	P.O. BOX 1, ABSAROEKEE, MT 59001	FOR OWNER	NOTIFICATION	ONLY													7	
	ARLENE L. OLTROGGE ESTATE																		
83	DONNA L. BUE	P.O. BOX 255, ABSAROEKEE, MT 59001	FOR OWNER	NOTIFICATION	ONLY													7	
84	MUREL T. PARKER	P.O. BOX 383, ABSAROEKEE, MT 59001	FOR OWNER	NOTIFICATION	ONLY													7	
85	CAROLYN SHORTRIDGE	P.O. BOX 244, ABSAROEKEE, MT 59001	FOR OWNER	NOTIFICATION	ONLY													7	
86	LAURA W. NOE, AKA JEAN NOE, PERS. REP. OF THE NOE FAMILY TRUST	P.O. BOX 38, ABSAROEKEE, MT 59001	FOR OWNER	NOTIFICATION	ONLY													7	
87	DAVE K STEPPER, JR & SHANNON STEPPER	P.O. BOX 173, FISHTAIL, MT 59028	FOR OWNER	NOTIFICATION	ONLY													7	
88	GENE C. & LINDA G. ERLLENBUSH	P.O. BOX 477, ABSAROEKEE, MT 59001	FOR OWNER	NOTIFICATION	ONLY													7	
89	JOSEPH A. & ROSEANNA C. LOHOF	226 N. MONTANA AVE., ABSAROEKEE, MT 59001	FOR OWNER	NOTIFICATION	ONLY													7,8	
90	DAVID & BARBARA J. LUERA	P.O. BOX 345, ABSAROEKEE, MT 59001	FOR OWNER	NOTIFICATION	ONLY													7,8	
91	ERNIE & JULIE BRIMER	P.O. BOX 281, ABSAROEKEE, MT 59001	FOR OWNER	NOTIFICATION	ONLY													8	
92	WILLIAM G. & TERESA ANN ROUTEN	P.O. BOX 575, ABSAROEKEE, MT 59001	FOR OWNER	NOTIFICATION	ONLY													8	
93	CHARLES F. & GEORGIA D. FREY	P.O. BOX 111, ABSAROEKEE, MT 59001	FOR OWNER	NOTIFICATION	ONLY													8	
94	WAYNE A. & VON NITA PEARSON	P.O. BOX 344, ABSAROEKEE, MT 59001	FOR OWNER	NOTIFICATION	ONLY													8	

STATE	RIGHT OF WAY ID.	SHEET NO.	TOTAL SHEETS
MONTANA	STPP 78-2(21)33	3	8
PROJECT NUMBER 4380-021			

WOODARD AVE - ABSAROEKEE

Ⓐ TO BE ACQUIRED IN THE NAME OF STILLWATER COUNTY.

Ⓑ TO BE ACQUIRED IN THE NAME OF STILLWATER COUNTY.

- NOTES: 1. ALL MEASUREMENTS ARE METRIC EXCEPT AS NOTED
2. THE PROPOSED R/W LINE WHERE A SPIRAL CURVE TRANSITION IS USED IS A CHORD RATHER THAN A CONCENTRIC CURVE.
3. THE ENGLISH AREAS ARE FOR INFORMATIONAL PURPOSES ONLY.
4. ALL STATIONS AND OFFSETS FOR R/W BREAKS ARE IN REFERENCE TO THE R/W BASELINE.


BACKSLOPE LIMITS INCLUDE ROUNDING
CONSTRUCTION LIMITS: CUT SECTION TOE OF FILL

FHWA/DOT APPROVAL 12-23-02
MAP REVISED 2-24-03 6-16-03 7-29-03

MONTANA
DEPARTMENT OF TRANSPORTATION

RIGHT OF WAY PLAN
STILLWATER COUNTY
SCALE 1:500

25M 50M

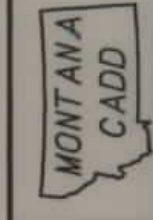

RDROW

...\\4380RDWIN201.DG DESIGNED BY
06/06/03 DRAWN BY
01:09:41 PM APPROVED BY
09382 REVISED BY

OWNERSHIP																				
PARCEL	NAME	ADDRESS	TOTAL AREA		GROSS R/W AREA		EX. EASE. AREA		NET AREA		REMAINDER				CONST. PMT. AREA		EASE. AREA		SHEET NO.	
			METRIC	ENGLISH	METRIC	ENGLISH	METRIC	ENGLISH	METRIC	ENGLISH	LEFT		RIGHT		METRIC	ENGLISH	METRIC	ENGLISH		
											METRIC	ENGLISH	METRIC	ENGLISH						
1	HENRY M. LUNDERVOLD	103 W. 1ST AVE N., COLUMBUS, MT. 59001	650 m²	6997 ft²	1 m²	11 ft²					1 m²	11 ft²	649 m²	6986 ft²			96 m²	1033 ft²		4
2	ABSAROEKE ELEM. SCHOOL DIST. 52-C	RR 1, BOX 2020, ABSAROEKE, MT 59001	10 442 m²	112397 ft²	5 m²	54 ft²					5 m²	54 ft²			10 437 m²	112343 ft²	189 m²	2034 ft²		4
3	KENNETH C. & ZENA R. DANIELSON	218 SCHOOL, ABSAROEKE, MT 59001															91 m²	980 ft²		4
4	GERALD G. WING & ROBERT B. DEANS, JR., TRUSTEES OF THE BLAKELEY ISSUE TRUST	3986 OLD YELLOWSTONE TR N, LIVINGSTON, MT 59047															137 m²	1475 ft²		4
5	GEARGE O. NESS, TRUSTEE OF THE GEORGE O. NESS TRUST	P.O. BOX 105, ABSAROEKE, MT 59001															46 m²	495 ft²		4
6	JANI RHEA LAMBROU	340 BEVERLY HILLS BLVD., BILLINGS, MT 59101															69 m²	743 ft²		4
7	ALLEN H. & MARY R. PFENNIG	23 ABATTOIR ROAD, ABSAROEKE, MT 59001	447 m²	4811 ft²	4 m²	43 ft²					4 m²	43 ft²	443 m²	4768 ft²			127 m²	1367 ft²		4
8	FRED C. LAMOREAUX	805 4TH AVE SW, CONRAD, MT 59425-1912	2 926 m²	31495 ft²	4 m²	43 ft²					4 m²	43 ft²	2 922 m²	31452 ft²			99 m²	1066 ft²		4
9	DELL B. POWELL, TRUSTEE OF THE DELL B. POWELL TRUST	P.O. BOX 908, COLUMBUS, MT 59019	1 301 m²	14004 ft²	4 m²	43 ft²					4 m²	43 ft²			1 297 m²	13961 ft²	96 m²	1033 ft²		4
	C/D-JOHN & SANDRA COUNTER																			
10	GEORGE A. & VIVIAN E. CLARK	P.O. BOX 56, ABSAROEKE, MT 59001															36 m²	388 ft²		4
11	LOUIS C. & AMELIA ECKSTEIN	287A SPRING CR RD, ABSAROEKE, MT 59001															116 m²	1249 ft²		4
12	JEANETTE A. OSTRUM	P.O. BOX 5, ROSCOE, MT 59071															46 m²	495 ft²		4
	RICHARD G. MICHAEL	703 S. TAYLOR AVE., GLENDIVE, MT 59330																		
	GEORGIA A. MURPHY	4600 MIRA LOMA DR #106, RENO, NV 89502																		
13	LARRY J. & DEBBIE ANDERSON	P.O. BOX 615, ABSAROEKE, MT 59001-0615															46 m²	495 ft²		4
14	GREGREY P. & CYNTHIA L. DANA	P.O. BOX 433, NYE, MT 59028															46 m²	495 ft²		4
15	CARL OMAR HUFF	724 TWILIGHT DR., BILLINGS, MT 59101-6832															30 m²	323 ft²		4
16	RANDAL L. FRY	16 FRENCH BAR RD, JACKSON, CA 95642															30 m²	323 ft²		4
17	DANIEL R. & CAREY SHEPPARD	P.O. BOX 541, ABSAROEKE, MT 59001															46 m²	495 ft²		4
18	BARBARA J. EASLEY	P.O. BOX 827, ABSAROEKE, MT 59001															27 m²	291 ft²		4
19	GUY BOYLES & DEANNE BOYLES	P.O. BOX 266, ABSAROEKE, MT 59001															46 m²	495 ft²		4
20	EPISCOPAL DIOCESE OF MONTANA	515 NORTH PARK AVE, HELENA, MT 59601															64 m²	689 ft²		4, 5
21	HOWARD H. LAWSON	P.O. BOX 305, ABSAROEKE, MT 59001															35 m²	374 ft²		4, 5
22	SUSAN K. THOMSON	P.O. BOX 243, ABSAROEKE, MT 59001															41 m²	446 ft²		5
23	THE TRUSTEES OF THE CONGREGATIONAL CHURCH, AKA COMMUNITY CONGREGATIONAL CHURCH IN ABSAROEKE, A CORP.	P.O. BOX 88, ABSAROEKE, MT 59001	2 276 m²	24499 ft²	6 m²	65 ft²					6 m²	65 ft²			2 270 m²	24434 ft²	119 m²	1281 ft²		5
24	ROBERT L. HOWLAND, BERTHA F. HOWLAND, & RONALD H. HOWLAND	RR 1 BOX 2030, ABSAROEKE, MT 59001	1 626 m²	17502 ft²	6 m²	65 ft²					6 m²	65 ft²	1 620 m²	17437 ft²			73 m²	786 ft²		5
25	REX R. ANDERSON & LETHA S. PERRY	RT. 1 BOX 2040, ABSAROEKE, MT 59001	FOR OWNER NOTIFICATION ONLY																	5
26	STEVE P. & DONNA R. MATTSON	1117 STILLWATER RD, NYE, MT 59061	975 m²	10495 ft²	1 m²	11 ft²					1 m²	11 ft²			974 m²	10484 ft²	23 m²	248 ft²		5
27	DANIEL L. & THERESA A. BURKHART	P.O. BOX 831, ABSAROEKE, MT 59001															30 m²	323 ft²		5
28	ARNOLD H. & PATRICIA GEORGE	ABSAROEKE, MT 59001															22 m²	237 ft²		5
29	AMERICAN ENTERPRISES, INC., A MT. CORP., ETAL	P.O. BOX 740, ABSAROEKE, MT 59001															12 m²	129 ft²		5
30	JAMES J. KNOPP	BOX 572, ABSAROEKE, MT 59001	FOR OWNER NOTIFICATION ONLY																	5
31	BANNER STOKKE	BOX 538, ABSAROEKE, MT 59001	FOR OWNER NOTIFICATION ONLY																	5
32	ARTHUR B. GLOVER	P.O. BOX 734, ABSAROEKE, MT 59001	FOR OWNER NOTIFICATION ONLY																	5
33	GERALD E. BROWN	BOX 747, ABSAROEKE, MT 59001	FOR OWNER NOTIFICATION ONLY																	5
34	ANTHONY & SHARI DeSAVEUR	27 COTTONWOOD WAY, ABSAROEKE, MT 59001	FOR OWNER NOTIFICATION ONLY																	5
35	ROBERT J. & JUDY L. ROBERTUS	P.O. BOX 55, ABSAROEKE, MT 59001	FOR OWNER NOTIFICATION ONLY																	5
36	JOHN P. & MARILYN J. SIMMONS	P.O. BOX 350, ABSAROEKE, MT 59001	FOR OWNER NOTIFICATION ONLY																	5
37	LELAND EVERSON & JIM BATES	903 NYE ROAD, FISHTAIL, MT 59028-8031	FOR OWNER NOTIFICATION ONLY																	5
38	STUART V. & PATTY L. CHILDS	5012 ALCOVA RT BOX 3, CASPER, WY 82604	FOR OWNER NOTIFICATION ONLY																	5
39	WILLIAM KAISER	P.O. BOX 124, ABSAROEKE, MT 59001	FOR OWNER NOTIFICATION ONLY																	5
40	BETTY J. KRATZ & MICHAEL M. MORSE	P.O. BOX 6, ABSAROEKE, MT 59001	FOR OWNER NOTIFICATION ONLY																	5
41	DARLEEN WILLS	90 WOODARD AVE., ABSAROEKE, MT 59001	FOR OWNER NOTIFICATION ONLY																	5
42	JOHN T. THOMAS PRATHER, TRUSTEE ETAL	P.O. BOX 729, RED LODGE, MT 59068-0729	FOR OWNER NOTIFICATION ONLY																	5
43	BETTY LOU SHUBERT	BOX 304, ABSAROEKE, MT 59001	FOR OWNER NOTIFICATION ONLY																	5
44	BARBARA HOLMAN MORSE	P.O. BOX 550, ABSAROEKE, MT 59001	FOR OWNER NOTIFICATION ONLY																	5
45	THE YELLOWSTONE BANK, ABSAROEKE, MT	P.O. BOX 10, ABSAROEKE, MT 59001	FOR OWNER NOTIFICATION ONLY																	5
46	JERRY D. & LINDA J. GARDNER	P.O. BOX 485, ABSAROEKE, MT 59001	FOR OWNER NOTIFICATION ONLY																	5
47	MONTANA NATIONAL BANK	P.O. BOX 480, ABSAROEKE, MT 59001	FOR OWNER NOTIFICATION ONLY																	5
48	UNITED BANK OF ABSAROEKE NATIONAL ASSOC.	P.O. BOX 480, ABSAROEKE, MT 59001	FOR OWNER NOTIFICATION ONLY																	5
49	CHROME HILLS	P.O. BOX 593, ABSAROEKE, MT 59001	FOR OWNER NOTIFICATION ONLY																	5
50	ARNIE LOWMAN & ERIC FALLANG	2920 ALASKAN, BILLINGS MT 59101	FOR OWNER NOTIFICATION ONLY																	5
51	C/D-DALE & LORRAINE LUNDER																			
	STILLWATER SENIOR CITIZENS CENTER	P.O. BOX 90, ABSAROEKE, MT 59001	FOR OWNER NOTIFICATION ONLY																	5

STATE	RIGHT OF WAY ID.	SHEET NO.	TOTAL SHEETS
MONTANA	STPP 78-2(21)33	2	8
PROJECT NUMBER 4380-021			

WOODARD AVE - ABSAROEKE

- NOTES: 1. ALL MEASUREMENTS ARE METRIC EXCEPT AS NOTED
2. THE PROPOSED R/W LINE WHERE A SPIRAL CURVE TRANSITION IS USED IS A CHORD RATHER THAN A CONCENTRIC CURVE.
3. THE ENGLISH AREAS ARE FOR INFORMATIONAL PURPOSES ONLY.
4. ALL STATIONS AND OFFSETS FOR R/W BREAKS ARE IN REFERENCE TO THE R/W BASELINE.

BACKSLOPE LIMITS INCLUDE ROUNDING	
CONSTRUCTION LIMITS:	
FHWA/DOT APPROVAL	12-23-02
MAP REVISED	2-24-03 6-2-03

MONTANA
DEPARTMENT OF TRANSPORTATION




RIGHT OF WAY PLAN
STILLWATER COUNTY

SCALE 1:500

25M 50M

SEE SHEET NO. 3 FOR OWNERSHIP NAMES, ADDRESSES, AREAS, ETC.

STATE	RIGHT OF WAY ID.	SHEET NO.	TOTAL SHEETS
MONTANA	STPP 78-2(21)33	8	8
PROJECT NUMBER 4380-021			
WOODARD AVE - ABSAROKEE			

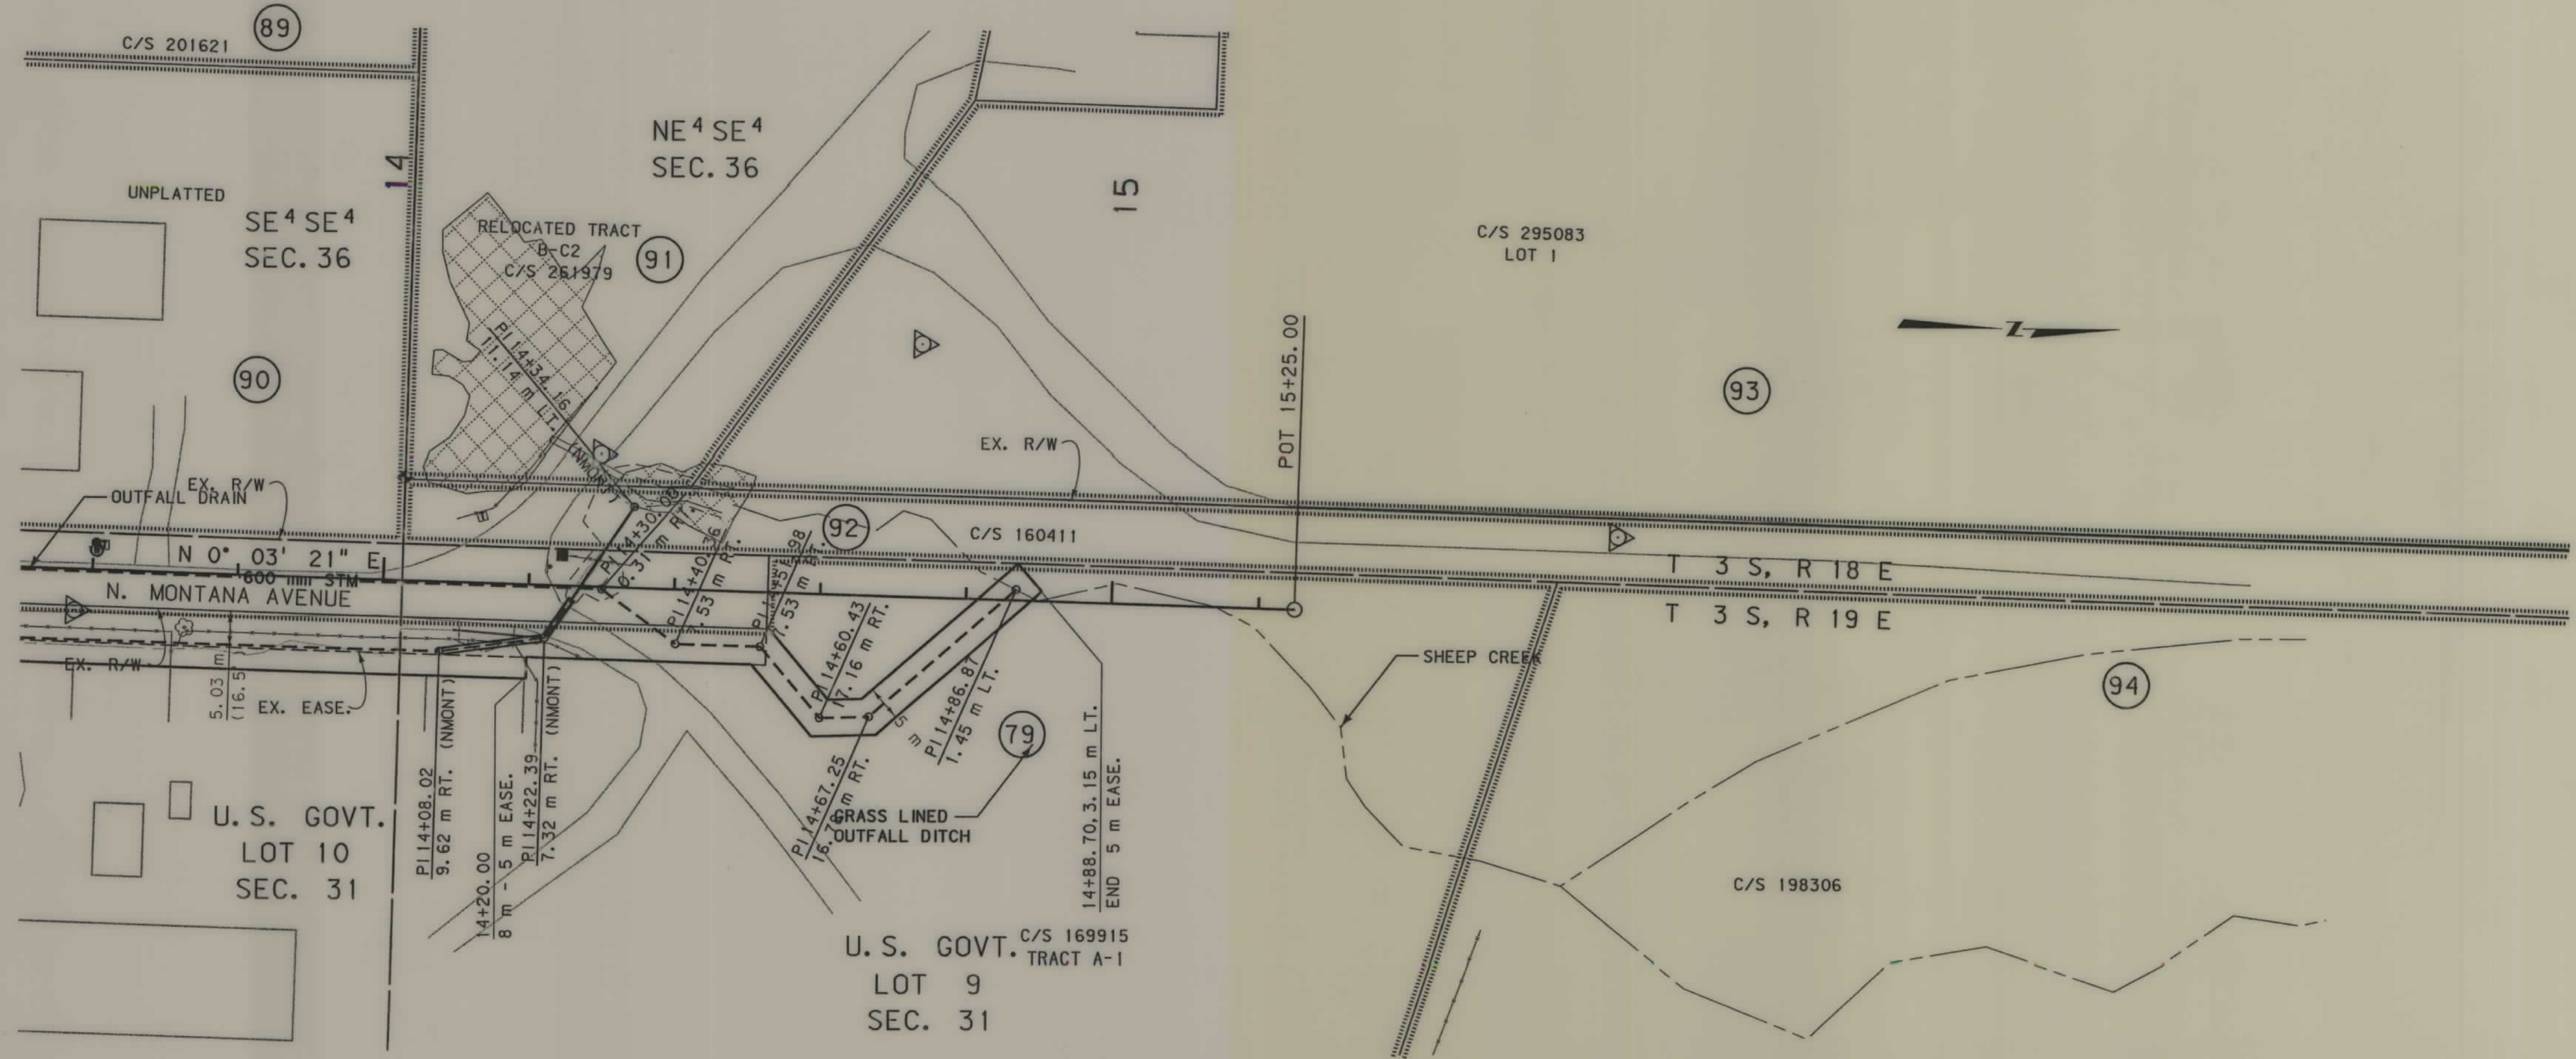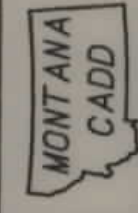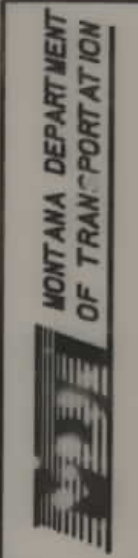

P.I. 15+32.29 (OUTFALL) IS S 7°21'25" E
288.17 m FROM THE W/4 CORNER
OF SECTION 31. (FND. ALUM. CAP)

- NOTES: 1. ALL MEASUREMENTS ARE METRIC EXCEPT AS NOTED
2. THE PROPOSED R/W LINE WHERE A SPIRAL CURVE TRANSITION IS USED IS A CHORD RATHER THAN A CONCENTRIC CURVE.
3. THE ENGLISH AREAS ARE FOR INFORMATIONAL PURPOSES ONLY.
4. ALL STATIONS AND OFFSETS FOR R/W BREAKS ARE IN REFERENCE TO THE R/W BASELINE.

BACKSLOPE LIMITS INCLUDE ROUNDING	
CONSTRUCTION LIMITS:	
CUT SECTION	TOE OF FILL
TOE OF FILL	
FHWA/DOT APPROVAL	12-23-02
MAP REVISED	2-24-03 6-16-03 7-29-03

MONTANA
DEPARTMENT OF TRANSPORTATION

RIGHT OF WAY PLAN
STILLWATER COUNTY
SCALE 1"=500'

25M 50M

4380-021-02.DGN
08/08/03
11:07:05 AM
U9382