

PLANS

NOT

TO

SCALE


STATE OF MONTANA
DEPARTMENT OF TRANSPORTATION
DIVISION OF HIGHWAYS

RIGHT OF WAY PLAN OF
FEDERAL AID PROJECT STPP 78-2(7)27
ABSAROOKEE - NORTH & SOUTH
STILLWATER COUNTY

LENGTH 9.7 MILES

STATE	PROJECT	SHEET NO.	TOTAL SHEETS
MONT.	STPP 78-2(7)27	1	21

ABSAROOKEE - NORTH & SOUTH
0920-007

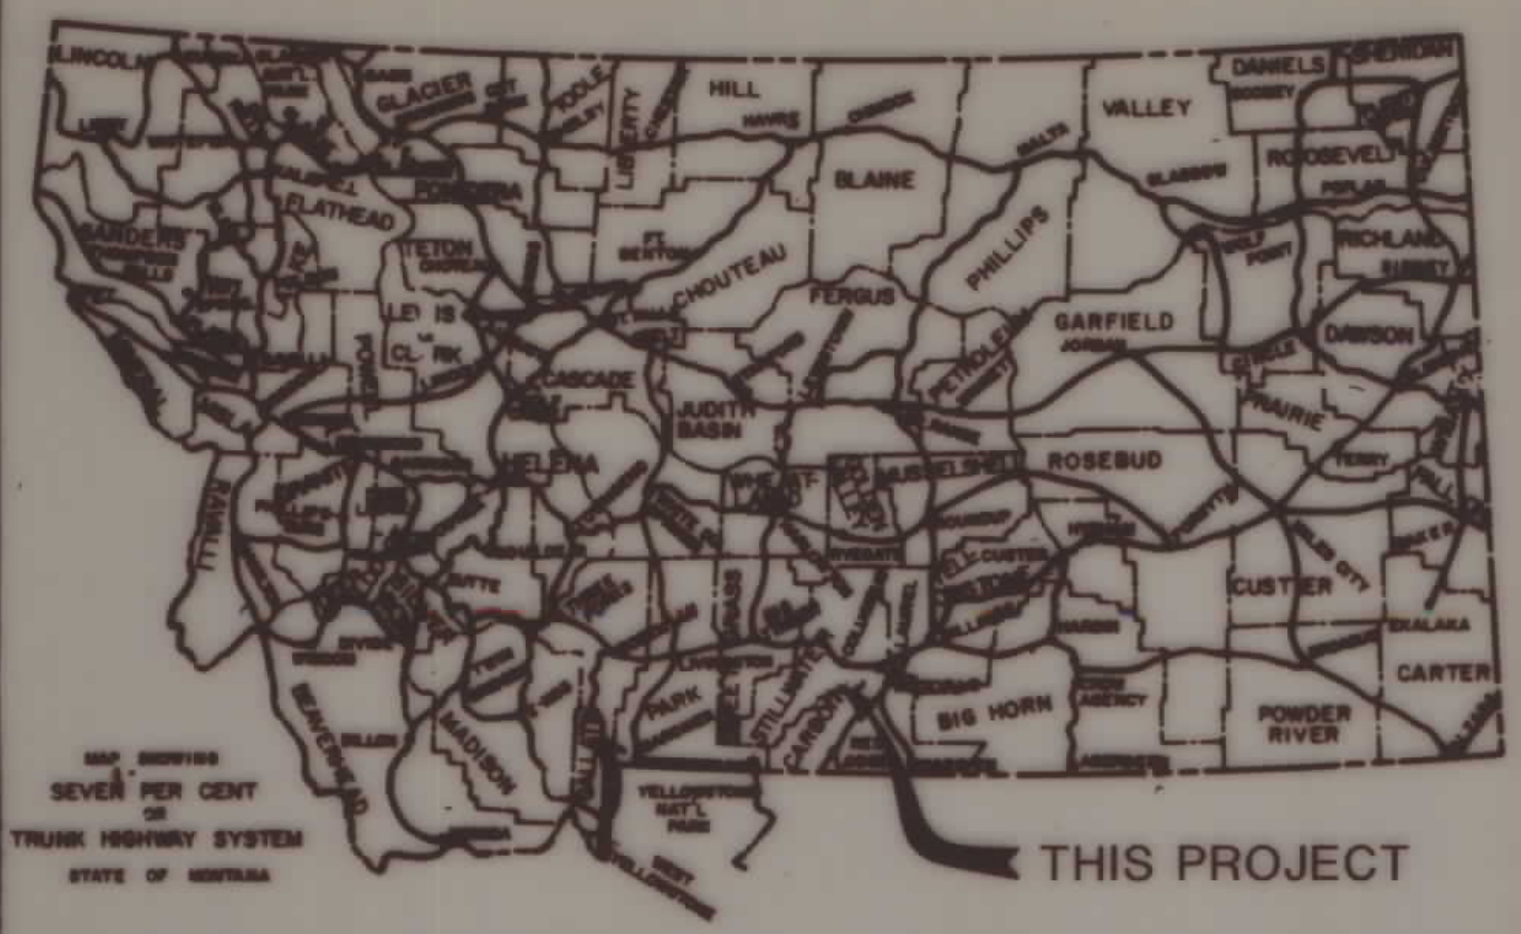

INDEX		
PARCEL NO.	OWNERSHIPS	SHEET NO.
1	KENNETH S. HEREM	2-4
2	CLARENCE O. HEREM, DECEASED	2,3
3	EGGEN INC., A MT. CORP.	4,5
4	ARNOLD J. & LOUISE V. DINSDALE, C/D	4
5	EVERSON, ET AL	4,5
6	GORDON & ETHEL FINLEY	5
7	MARY POWERS	5,6
8	IRVIN R. HEREM	6
9	DANIEL & EMILY M. AADLAND	6
10	RICHARD & THEA OSTRUM	6-8
11	RICHARD OSTRUM, ET AL	8
12	MARGARET MAY	8,9
13	CLARENCE J. SMITH, JR., ET AL	8
14	WILLIAM R. & COLUMBIA MEINHARDT & ROSA FAVERO, C/D MENDENHALL	8
15	CLARENCE J. SMITH, JR., ET AL	8
16	BETTY J. SHELLY, C/D GOEFFERT	9
17	JOSEPH D. & ROSE M. PLANICHEK	9
18	JOHN O. MILLER, III, C/D HENDERSON	9,10
19	JOHN O. MILLER, III	9-11
20	VANESSA SUE MENDENHALL, C/D DAVIDSON	10
21	ROBERT C. ANDERSON, REX R. ANDERSON & LETHA S. PERRY	10,11
22 & 24	RALPH G. & BECKY YOUNG	11
23	WILLIAM A. & NORA L. FOUHY	11
25	STACEY M. & DORIS J. VORHES	11
26	WILLIS G. & AGNES H. PORTER	11,12
27	ALFRED J. & FRANCIS A. BAKEN, C/D DOHERTY, HOUSE	11
28	DELL B. POWELL	11
29	P.H. HAWKINS, HEIRS OF	12
30 & 32	ABSAROOKEE PUBLIC SCHOOL DIST. NO. 52	12
31	RUSSELL SCOTT	12,13
33	EUGENE & KATHLEEN A. LUKKES, ET AL	12
34	GARY L. & DOROTHY M. SHELLEY	12
35	THE ROMAN CATHOLIC BISHOP OF GREAT FALLS, A MT. CORP.	12,13
36	GABRIEL LIEN, JR., ET AL	13
37	JOHN R. & OLGA J. BLANCHARD	14
38	HOWARD A. & MARGARET J. SHUTES	14
39	MARGARET K. SCHAFF, ET AL	14
40	CARL E. IMLAY	14,15
41	JOAN REED KIMBALL, C/D KNOPP	14,15
42	JERRY D. & LINDA H. GARDNER	15
43	E. JEAN HARMS AKA E. JEAN WHITLOCK	15,16
44	PAUL S. & RAE M. DONOHUE	15
45	ROBERT J. & DOROTHY E. PATTERSON	15
46	VERNON C. HART	15
47	JOHN O. MILLER, III	15,16
48	FRED J. & BETTY L. GAUTHIER, ET AL	16
49	ALICE W. BARROW	16-18
50	MICHAEL T. & SHANNON L. CALLAHAN	16
51	JIM & DOROTHY BOWYER	16
52 & 56	MILLER RANCH	16-19
53	ELIZABETH THOMPSON	18
54	RICHARD J. & VERNA GLORIA BRICKLEY	18
55	WILLIAM G. & LOIS M. SCHLACHTER, ET AL	18
57	CLEAVER CATTLE CO.	19,20
58	WILLIAM & PATRICIA GAUTHIER	20,21
59	WILLIAM & PATRICIA GAUTHIER, ET AL	20
60	DONALD J. & LUANNA HATLE	21
61	LUANNA HATLE, C/D BEYL, ET AL	21
100	SYLVESTER-BEASLEY DITCH	9,10,15
101	TOWN DITCH	10,11

CONVENTIONAL SIGNS

PROPOSED RIGHT OF WAY LINE
EXISTING RIGHT OF WAY LINE
RAILROAD RIGHT OF WAY LINE
CENTERLINE (C) OR PROJECTED LINE
STK'D CENTERLINE
OWNERSHIP BOUNDARY
PRESENT TRAVELED WAY (P.T.W.)
R/W LINE FENCED
CONSTRUCTION LIMITS
FENCE LINE
CONTROL OF ACCESS WITH FENCE
LIMITED ACCESS
EXISTING LIMITED ACCESS
GATE IN FENCE
CATTLE GUARD = 24'
STATE & NATIONAL BORDER LINES
CITY OR TOWN LIMITS LINE
COUNTY LINE
RESERVATION LINE
TOWNSHIP & SECTION LINE
1/4 & 1/2 SECTION LINE
SECTION CORNER
1/4 SECTION COR.
1/16 SECTION COR.
CENTER OF SECTION
TELEPHONE OR TELEGRAPH POLES IN PLACE
POWER POLES IN PLACE
TEL. OR TEL. OR POWER POLES TO BE MOVED
NEW PIPES
OLD PIPES IN PLACE
OUTLET DITCH
INLET DITCH
DITCHES
CHANNEL CHANGES
BRIDGES
RAILROADS
PARCEL NUMBER
NEW APPROACH
EXISTING APPROACH
LIMITED ACCESS



RELATED PROJECTS	ASSOCIATED PROJECT AGREEMENT NUMBERS
	F 78-2(5)27 - PE F 78-2(9)27 - CONST.


(F.H.W.A. APPROVAL, ADV. ACQ. #48 2-25-94)

OWNERSHIPS									
PARCEL	NAME	ADDRESS	TOTAL	GROSS R/W	EX. ESMT.	NET R/W	REMAINDER - S.F.		CONST. PERMIT
			AREA - S.F.	AREA - S.F.	AREA - S.F.	AREA - S.F.	LEFT	RIGHT	AREA - S.F.
43	E. JEAN HARMS aka E. JEAN WHITLOCK	P.O. BOX 725 ABSAROCKEE, MONTANA 59001		1.00 AC.	0.30 AC.	0.70 AC.			0.07 AC.
48	FRED J. & BETTY L. GAUTHIER, ET AL	P.O. BOX 371 ABSAROCKEE, MONTANA 59001		4.19 AC.	0	4.19 AC.			0.60 AC.
49	ALICE W. BARRON	SEE SHEET NO. 18.							0.85 AC.
47	JOHN O. MILLER, III	P.O. BOX 323 ABSAROCKEE, MONTANA 59001		9.47 AC.	0	9.47 AC.			0.15 AC.
50	MICHAEL T. & SHANNON L. CALLAHAN	P.O. BOX 454 NYE, MONTANA 59061	35,719	28	28	0	35,691		1,105
51	JIM & DOROTHY BOWYER	29 N. 30TH LAS VEGAS, NEVADA 89101	48,352	12,471	3,170	9,301	35,881		
52	MILLER RANCH	SEE SHEET NO. 18.							

* TO BE ACQUIRED IN THE NAME OF SYLVESTER - BEASLEY DITCH CO.
** TO BE ACQUIRED IN THE NAME OF KEM - MULHERIN DITCH.

STATE	PROJECT	SHEET NO.	TOTAL SHEETS
MONTANA	STPP 78-2(7)27	16	21

ABSAROCKEE - NORTH & SOUTH
0920-007

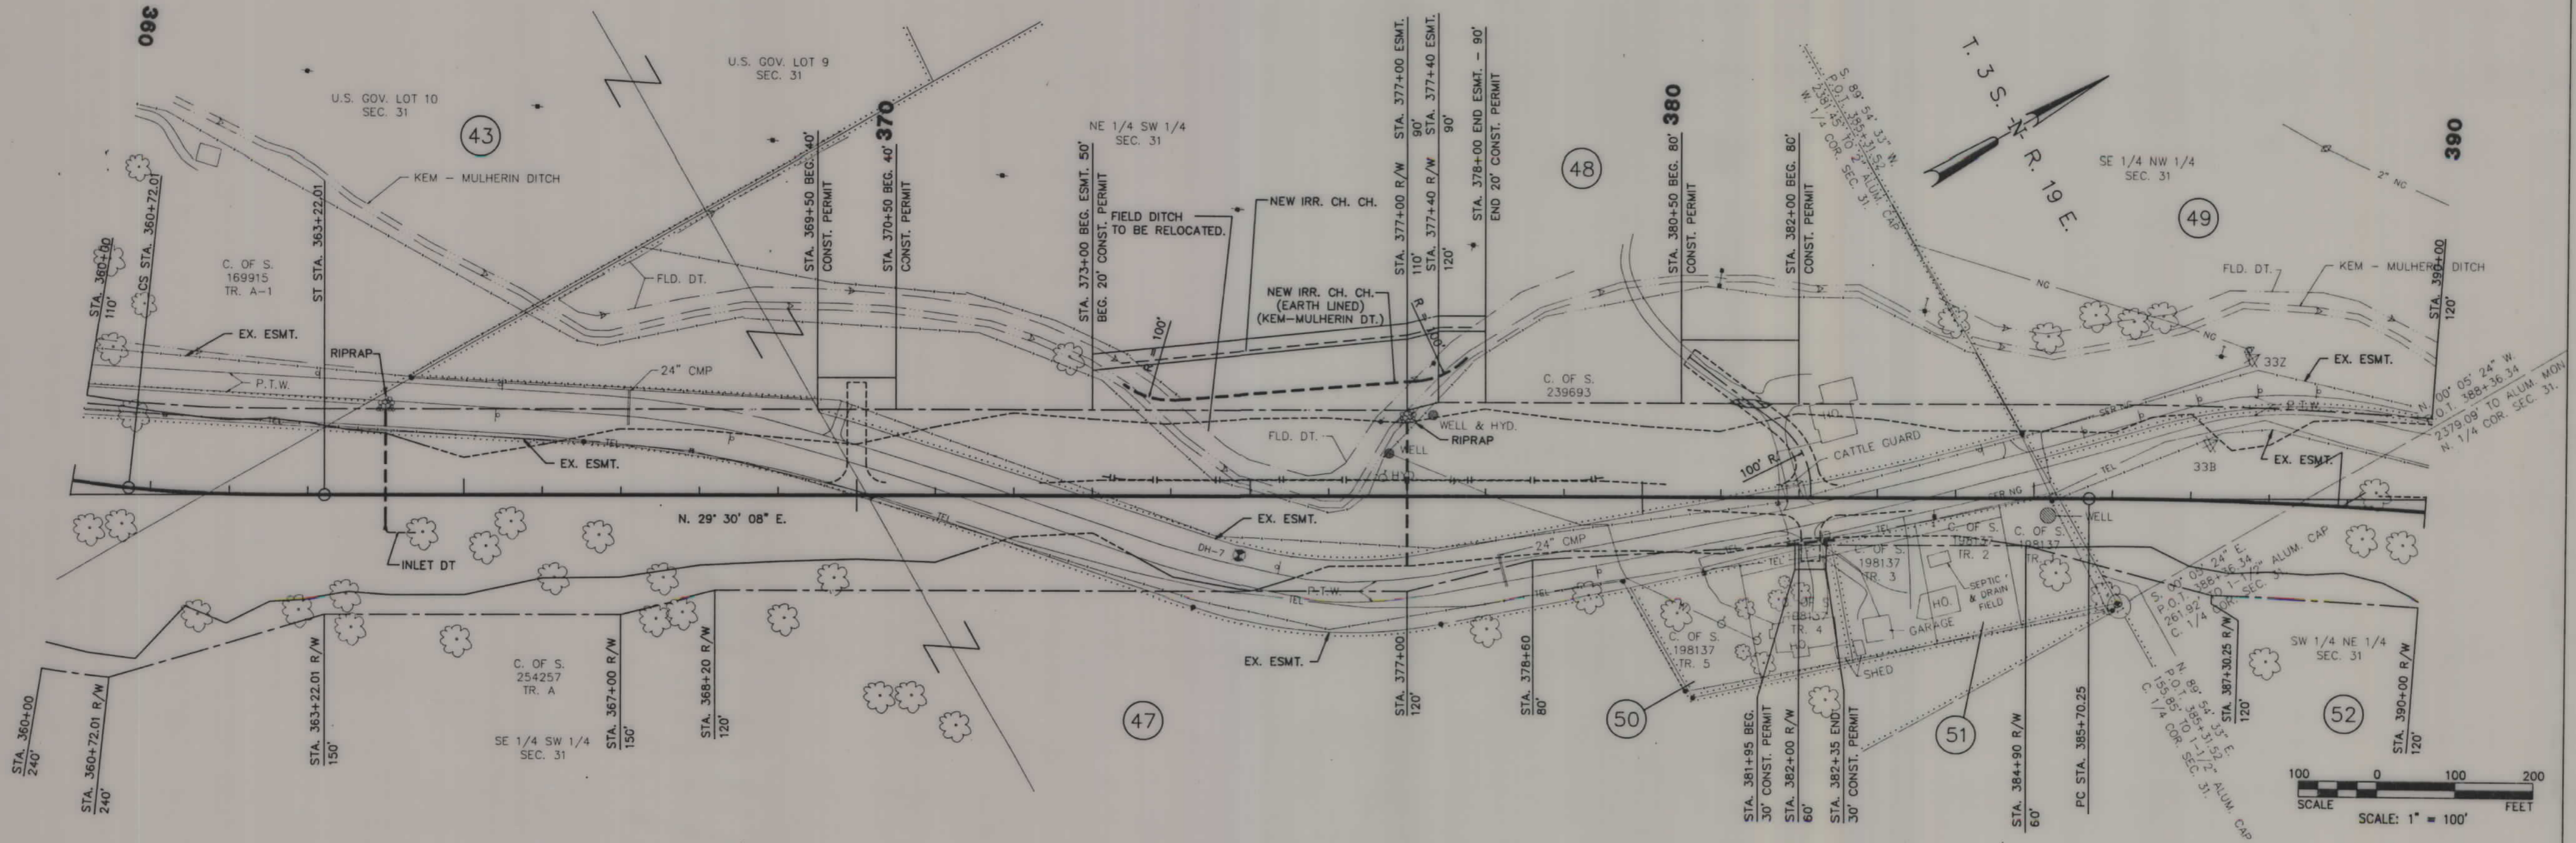

P.I. STA. 395+22.77
Δ= 18° 52' 40" RT.
D= 1° 00' 00"
L= 952.52'
R= 5729.58'
S= 0.03 FT./FT.
EXT.= 78.64'

BACKSLOPE LIMITS INCLUDE ROUNDING

CONSTRUCTION LIMITS:
TOP OF CUT
TOE OF FILL

FHWA/DOH APPROVAL (ADV. ACO #19, 2-25-94)

MAP REVISED

STATE OF MONTANA
DEPARTMENT OF TRANSPORTATION
DIVISION OF HIGHWAYS

RIGHT OF WAY PLAN
STILLWATER COUNTY

SCALE: 1"=100' MAP COMPLETED

STPP 78-2(7)27 ADV ACQ SHEET 2 OF 2
ABSAROCKEE - NORTH & SOUTH