

PLANS

NOT

TO

SCALE

MTA
C:\gdm\A920R00N201.L
5/17/2008
10:50:39 AM
U0034
3
2
1
RDRW
DESIGNED BY
REVIEWED BY
CHECKED BY

OWNERSHIP																			
PARCEL	NAME	ADDRESS	TOTAL AREA		GROSS R/W AREA		EX. EASE. AREA		NET AREA		REMAINDER				CONST. PMT. AREA		EASE. AREA		SHEET NO.
			METRIC	ENGLISH	METRIC	ENGLISH	METRIC	ENGLISH	METRIC	ENGLISH	LEFT		RIGHT		METRIC	ENGLISH	METRIC	ENGLISH	
											METRIC	ENGLISH	METRIC	ENGLISH					
1	VIRGINIA K. THOMPSON FAMILY TRUST	P.O. BOX 214, ABSAROEKE, MT 59001			5.223 ha	12.91 Ac	1.538 ha	3.80 Ac	3.685 ha	9.11 Ac									
1.1	YELLOWSTONE BOYS AND GIRLS RANCH FOUNDATION, INC., C/D - LEO B. LAPITO	P.O. BOX 80807, BILLINGS, MT 59108	65.280 ha	161.31 Ac	0.471 ha	1.16 Ac			0.471 ha	1.16 Ac	64.809 ha	160.15 Ac			0.680 ha	1.68 Ac	1.590 ha	3.93 Ac	4-6
1.2	YELLOWSTONE BOYS AND GIRLS RANCH FOUNDATION, INC., C/D - LEO B. LAPITO	P.O. BOX 80807, BILLINGS, MT 59108	206.831 ha	511.09 Ac	0.014 ha	0.03 Ac			0.014 ha	0.03 Ac			206.817 ha	511.06 Ac			0.065 ha	0.16 Ac	4
2	JAMES E. STAMPFEL & ANDREA STAMPFEL	P.O. BOX 772, ABSAROEKE, MT 59001	19.003 ha	46.96 Ac	1.115 ha	2.76 Ac	0.245 ha	0.61 Ac	0.870 ha	2.15 Ac	6.728 ha	16.62 Ac	11.160 ha	27.58 Ac	0.097 ha	0.24 Ac	0.286 ha	0.71 Ac	6
3	BERNARD J. & LOIS R. VANEVRY	HC 54 BOX 41A, COLUMBUS, MT 59019	44.676 ha	110.40 Ac	3.108 ha	7.68 Ac	0.626 ha	1.55 Ac	2.482 ha	6.13 Ac	16.348 ha	40.40 Ac	25.220 ha	62.32 Ac	0.416 ha	1.03 Ac	0.017 ha	0.04 Ac	6,7
4	RAINBOW LANDS LIMITED PARTNERSHIP	664 FATTIG CREEK ROAD, ROUNDUP, MT 59072-6424			3.456 ha	8.54 Ac	0.997 ha	2.46 Ac	2.459 ha	6.08 Ac					0.722 ha	1.78 Ac	0.328 ha	0.81 Ac	6-
5	UNITED STATES OF AMERICA	% BUREAU OF LAND MANAGEMENT	16.187 ha	40.00 Ac	0.251 ha	0.62 Ac	0.096 ha	0.24 Ac	0.155 ha	0.38 Ac			15.936 ha	39.38 Ac					7
6	UNITED STATES OF AMERICA	% BUREAU OF LAND MANAGEMENT	16.187 ha	40.00 Ac	1.522 ha	3.76 Ac	0.328 ha	0.81 Ac	1.194 ha	2.95 Ac	0.238 ha	0.59 Ac	14.427 ha	35.65 Ac	0.219 ha	0.54 Ac			8
7	JESSE L. MAXWELL & PEGGY ANN MAXWELL	HC 54 BOX 39, COLUMBUS, MT 59019	4.834 ha	11.95 Ac	0.001 ha	0.01 Ac			0.001 ha	0.01 Ac	4.833 ha	11.94 Ac							8
8	STILLWATER PROPERTIES	P.O. BOX 245, BOYD, MT 59013-0245	5.662 ha	13.99 Ac	0.026 ha	0.06 Ac			0.026 ha	0.06 Ac	5.636 ha	13.93 Ac							8,9
9	PETER F. & DONNA J. MACKRETH	17513 SKYLINE BLVD, WOODSIDE, CA 94062-3742	4.516 ha	11.16 Ac	1.364 ha	3.37 Ac			1.364 ha	3.37 Ac			3.152 ha	7.79 Ac	0.559 ha	1.38 Ac			8
10	LOUISE K. VINNER, MARY K. VINNER, JACKIE BERNIER	2403 ELM STREET, BILLINGS, MT 59101-0520	4.253 ha	10.51 Ac	0.423 ha	1.05 Ac			0.423 ha	1.05 Ac			3.830 ha	9.46 Ac					8,9
11	STILLWATER PROPERTIES	P.O. BOX 245, BOYD, MT 59013-0245	29.025 ha	71.72 Ac	1.642 ha	4.06 Ac			1.642 ha	4.06 Ac	27.383 ha	67.66 Ac			0.472 ha	1.17 Ac	0.306 ha	0.76 Ac	9
12	CALVIN C. JR. & ROBIN L. WATKINS	HC 54 BOX 38B, COLUMBUS, MT 59019	1.133 ha	2.80 Ac	0.115 ha	0.28 Ac			0.115 ha	0.28 Ac	1.018 ha	2.52 Ac			0.151 ha	0.37 Ac			9,10
13	FRANCIS R. & SHIRLEY M. HASTINGS	P.O. BOX 468, COLUMBUS, MT 59019-0468	9.895 ha	24.45 Ac	0.304 ha	0.75 Ac			0.304 ha	0.75 Ac			9.591 ha	23.70 Ac	0.060 ha	0.15 Ac			9
14	COMBINED INTO PARCEL 13																		--
15	WALLACE E. & PHYLLIS L. WALTER	P.O. BOX 778, COLUMBUS, MT 59019	1.120 ha	2.77 Ac	0.056 ha	0.14 Ac			0.056 ha	0.14 Ac			1.064 ha	2.63 Ac	0.007 ha	0.02 Ac			9,10
16	GEOFFREY H. & MARGARET P. MCKNIGHT	HC 54 BOX 34, COLUMBUS, MT 59019-9503	6.995 ha	17.29 Ac	1.217 ha	3.01 Ac			1.217 ha	3.01 Ac	5.778 ha	14.28 Ac			0.197 ha	0.49 Ac	0.009 ha	0.02 Ac	10
17	MERLE R. PEDERSON	HC 54 BOX 30-B, COLUMBUS, MT 59019	4.293 ha	10.61 Ac	0.517 ha	1.28 Ac			0.517 ha	1.28 Ac	3.776 ha	9.33 Ac							
18	WALLACE LEONARD & ANN VANHEEMST	1450 WILDERNESS RD, WEST PALM BEACH, FL 33409			4.732 ha	11.69 Ac	0.932 ha	2.30 Ac	3.800 ha	9.39 Ac					0.269 ha	0.66 Ac	0.289 ha	0.71 Ac	10
19	WALLACE E. & PHYLLIS L. WALTER	COLUMBUS, MT 59019			0.027 ha	0.07 Ac			0.027 ha	0.07 Ac					0.494 ha	1.22 Ac	1.141 ha	2.82 Ac	10-12
111	WILLIAM C. & DIANA K. ARLETH	NHN WHITEBIRD ROAD, COLUMBUS, MT 59019			0.019 ha	0.05 Ac			0.019 ha	0.05 Ac					0.004 ha	0.01 Ac			10
20	CHARLES W. & LEONA M. MAKI	P.O. BOX 1428, COLUMBUS, MT 59019													0.109 ha	0.27 Ac			10
21	ARLENE F. HOEM	HC 54 BOX 33, COLUMBUS, MT 59019-9503													0.118 ha	0.29 Ac			10
22	DELLA BALDWIN, JEAN GOODWIN, PENNY ARTHUR & SID ARTHUR	P.O. BOX 187, ABSAROEKE, MT 59001	5.414 ha	13.38 Ac	0.062 ha	0.15 Ac			0.062 ha	0.15 Ac			5.352 ha	13.23 Ac	0.048 ha	0.12 Ac	0.075 ha	0.18 Ac	10
23	LAWRENCE & EILEEN ZWIEFELHOFER	HC 54 BOX 30-A, COLUMBUS, MT 59019	4.015 ha	9.92 Ac	0.326 ha	0.81 Ac			0.326 ha	0.81 Ac			3.689 ha	9.11 Ac	0.065 ha	0.16 Ac			10,11
24	BEARTOOTH INTERNATIONAL, INC.	HC 54 BOX 26, COLUMBUS, MT 59019			8.809 ha	21.77 Ac	3.138 ha	7.75 Ac	5.671 ha	14.01 Ac					1.360 ha	3.36 Ac	0.031 ha	0.08 Ac	11-14
25	CHARLES M. & JODI LEASE	P.O. BOX 228, COLUMBUS, MT 59019			1.749 ha	4.32 Ac	0.311 ha	0.77 Ac	1.438 ha	3.55 Ac					* 0.572 ha	1.41 Ac	0.221 ha	0.55 Ac	14,15
26	KENT B. WILLIAMS	4206 HWY 78, COLUMBUS, MT 59019			9.557 ha	23.62 Ac	3.779 ha	9.34 Ac	5.778 ha	14.28 Ac					1.357 ha	3.35 Ac	1.045 ha	7.52 Ac	15-18
27	ARTHUR J. & BECKY K. BRUESCH	HC 54 BOX 19C, COLUMBUS, MT 59019	0.529 ha	1.31 Ac	0.173 ha	0.43 Ac			0.173 ha	0.43 Ac	0.356 ha	0.88 Ac			0.001 ha	0.01 Ac			17
28	KELLY R. JOHNSON	HC 54 BOX 19, COLUMBUS, MT 59019-9502	1.083 ha	2.68 Ac	0.094 ha	0.23 Ac			0.094 ha	0.23 Ac	0.989 ha	2.45 Ac			* 0.036 ha	0.09 Ac			17
29	KELLY R. JOHNSON	HC 54 BOX 19, COLUMBUS, MT 59019	0.936 ha	2.31 Ac	0.073 ha	0.18 Ac			0.073 ha	0.18 Ac	0.863 ha	2.13 Ac			* 0.027 ha	0.07 Ac			18
30	THEODORE F. & MERENNA R. MORROW	P.O. BOX 269, COLUMBUS, MT 59019	1.368 ha	3.38 Ac	0.002 ha	0.01 Ac			0.002 ha	0.01 Ac	1.366 ha	3.37 Ac			0.011 ha	0.03 Ac			18
31	THEODORE & MERENNA MORROW, TIMOTHY S. MORROW, GREGORY A. MORROW	P.O. BOX 20699, SEDONA, AZ 86341-0699			0.005 ha	0.01 Ac			0.005 ha	0.01 Ac					0.006 ha	0.01 Ac			18
32	JAMES D. & DAWN M. MALE	P.O. BOX 594, LEAD, SD 57754-0594	0.471 ha	1.16 Ac	0.082 ha	0.20 Ac			0.082 ha	0.20 Ac	0.389 ha	0.96 Ac			0.016 ha	0.04 Ac			18
33	RICHARD W. HEARD, DUANE F. BEHRENT, KIM R. BEHRENT	P.O. BOX 141, COLUMBUS, MT 59019-0141	8.171 ha	20.19 Ac	0.054 ha	0.13 Ac			0.054 ha	0.13 Ac	8.117 ha	20.06 Ac			0.019 ha	0.05 Ac	0.093 ha	0.23 Ac	18
34	RICHARD W. HEARD & PATRICIA A. HEARD	P.O. BOX 926, COLUMBUS, MT 59019-0926	8.645 ha	21.36 Ac	0.364 ha	0.90 Ac			0.364 ha	0.90 Ac	8.281 ha	20.46 Ac			0.116 ha	0.29 Ac	0.654 ha	1.62 Ac	18,19
35	MARGIE ANN WEGNER	HC 54 BOX 19B, COLUMBUS, MT 59019	26.938 ha	66.56 Ac	0.616 ha	1.52 Ac			0.616 ha	1.52 Ac	26.322 ha	65.04 Ac			0.030 ha	0.07 Ac	0.859 ha	2.12 Ac	18
36	DUANE F. BEHRENT & KIM R. BEHRENT	P.O. BOX 141, COLUMBUS, MT 59019	8.099 ha	20.01 Ac	0.313 ha	0.77 Ac			0.313 ha	0.77 Ac	7.786 ha	19.24 Ac			* 0.100 ha	0.25 Ac	0.050 ha	0.12 Ac	18
37	JAMES A. & CHERYL D. MCGREGOR	29 JACKSON ST., BILLINGS, MT 59101	5.507 ha	13.61 Ac	0.243 ha	0.60 Ac			0.243 ha	0.60 Ac	5.264 ha	13.01 Ac			0.035 ha	0.09 Ac	0.021 ha	0.05 Ac	18
38	SCOTT W. WILSON	5166 W. MURIEL DRIVE, GLENDALE, AZ 85308	4.269 ha	10.55 Ac	1.048 ha	2.59 Ac	0.579 ha	1.43 Ac	0.469 ha	1.16 Ac			3.221 ha	7.96 Ac	0.043 ha	0.11 Ac	0.010 ha	0.02 Ac	18,19
39	MICHAEL S. & LORRIE J. KOSKI	P.O. BOX 706, COLUMBUS, MT 59019-0706	4.048 ha	10.00 Ac	0.439 ha	1.08 Ac	0.130 ha	0.32 Ac	0.309 ha	0.76 Ac	3.609 ha	8.92 Ac			0.181 ha	0.45 Ac			19
40	JAMES R. & GWEN L. HARRISON	2406 41ST ST. W., BILLINGS, MT 59106-1511	2.023 ha	5.00 Ac	0.166 ha	0.41 Ac	0.139 ha	0.34 Ac	0.027 ha	0.07 Ac	1.857 ha	4.59 Ac			0.003 ha	0.01 Ac			19,20

STATE	RIGHT OF WAY ID.	SHEET NO.	TOTAL SHEETS
MONTANA	STPP-F 78-2(8)37	2	25

PROJECT NUMBER 0920-008

COLUMBUS - SOUTH

RIGHT-OF-WAY COORDINATE ASCII FILES

R/W BREAK COORDS: A920R0BRKZ01.TXT

R/W BASELINE COORDS: A920R0BASZ01.TXT

ALL FILES ARE LOCATED ON THE CADD SERVER IN THE RO DIRECTORY, UNDER PROJECT: 0920

Ⓐ 0.542 ha (1.34 Ac) TO BE ACQUIRED IN THE NAME OF ROADHOUSE DITCH CONTAINING 0.262 ha (0.65 Ac) OF EXISTING EASEMENT.

Ⓑ 0.588 ha (1.45 Ac) TO BE ACQUIRED IN THE NAME OF ROADHOUSE-NICHOLS DITCH CONTAINING 0.120 ha (0.30 Ac) OF EXISTING EASEMENT.

Ⓒ 0.120 ha (0.30 Ac) TO BE ACQUIRED IN THE NAME OF PARCEL 2 CONTAINING 0.006 ha (0.01 Ac) OF EXISTING EASEMENT. AREA OF ROAD SURFACE ONLY.

Ⓓ 0.340 ha (0.84 Ac) ACQUIRED IN THE NAME OF TIM THOMPSON AND CONTAINING 0.040 ha (0.10 Ac) OF EX. EASEMENT.

Ⓔ TO BE ACQUIRED IN THE NAME OF ROADHOUSE-NICHOLS DITCH. AREA CONTAINS 0.027 ha (0.07 Ac) OF EXISTING EASEMENT.

Ⓕ TO BE ACQUIRED IN THE NAME OF ROADHOUSE-NICHOLS DITCH.

Ⓖ TO BE ACQUIRED IN THE NAME OF WHITEBIRD DITCH.

Ⓗ TO BE ACQUIRED IN THE NAME OF STILLWATER COUNTY. AREA CONTAINS 0.102 ha (0.25 Ac) OF EXISTING EASEMENT.

Ⓘ 0.115 ha (0.28 Ac) TO BE ACQUIRED IN THE NAME OF STILLWATER COUNTY CONTAINING 0.087 ha (0.21 Ac) OF EXISTING EASEMENT.

Ⓚ 1.026 ha (2.54 Ac) TO BE ACQUIRED IN THE NAME OF WHITEBIRD DITCH CONTAINING 0.252 ha (0.62 Ac) OF EXISTING EASEMENT.

Ⓛ TO BE ACQUIRED IN THE NAME OF WHITEBIRD DITCH. AREA CONTAINS 0.028 ha (0.07 Ac) OF EXISTING EASEMENT.

Ⓜ TO BE ACQUIRED IN THE NAME OF SCOTT DITCH.

Ⓝ 0.103 ha (0.25 Ac) TO BE ACQUIRED IN THE NAME OF STILLWATER COUNTY CONTAINING 0.050 ha (0.12 Ac) OF EXISTING EASEMENT.

Ⓟ 2.942 ha (7.27 Ac) TO BE ACQUIRED IN THE NAME OF SCOTT DITCH CONTAINING 0.159 ha (0.39 Ac) OF EXISTING EASEMENT.

Ⓡ TO BE ACQUIRED IN THE NAME OF SHANE DITCH.

Ⓢ TO BE ACQUIRED IN THE NAME OF SHANE DITCH. AREA INCLUDES 0.009 ha (0.02 Ac) OF EXISTING EASEMENT.

Ⓣ TO BE ACQUIRED IN THE NAME OF PARCEL 23. AREA INCLUDES 0.002 ha (0.01 Ac) OF EXISTING EASEMENT.

Ⓤ TO BE ACQUIRED IN THE NAME OF ROADHOUSE DITCH.

Ⓡ TO BE ACQUIRED BY EASEMENT IN THE NAME OF THE MONTANA DEPARTMENT OF TRANSPORTATION.

* TEMP. EASE.

MONTANA DEPARTMENT OF TRANSPORTATION

RIGHT OF WAY PLAN

STILLWATER COUNTY

MAP REVISED 10-06-04 11-24-04 12-02-04
12-13-04 1-26-05 2-09-05 3-28-05
7-19-05 9-22-06 10-23-06 6-25-07
9-24-07 4-30-08

BACKSLOPE LIMITS INCLUDE ROUNDING
CONSTRUCTION LIMITS:
CUT SECTION
TOE OF FILL
DITCH BOTTOM

FHWA/DOT APPROVAL 7-18-90

MAP REVISED 11-04-02 1-10-03 2-20-03
3-04-03 7-29-03 8-11-03 2-04-04
3-30-04 5-03-04 6-11-04 8-25-04



NOTES: 1. ALL MEASUREMENTS ARE METRIC EXCEPT AS NOTED

2. THE PROPOSED R/W LINE WHERE A SPIRAL CURVE TRANSITION IS USED IS A CHORD RATHER THAN A CONCENTRIC CURVE.

3. THE ENGLISH AREAS ARE FOR INFORMATIONAL PURPOSES ONLY.

4. ALL STATIONS AND OFFSETS FOR R/W BREAKS ARE IN REFERENCE TO THE R/W BASELINE.

STPP-F 78-2(8)37 SH1 2 of 25

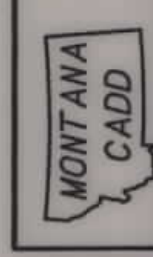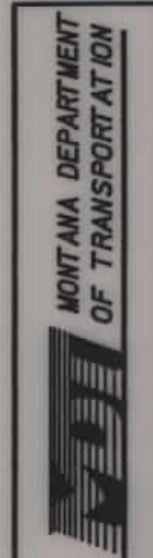


RDROW

C:\gna\A920RDROW\202. DESIGNED BY 8/10/2005
REVIEWED BY 9:49:59 AM
CHECKED BY U0034

OWNERSHIP																			
PARCEL	NAME	ADDRESS	TOTAL AREA		GROSS R/W AREA		EX. EASE. AREA		NET AREA		REMAINDER				CONST. PMT. AREA		EASE. AREA		SHEET NO.
			METRIC	ENGLISH	METRIC	ENGLISH	METRIC	ENGLISH	METRIC	ENGLISH	LEFT		RIGHT		METRIC	ENGLISH	METRIC	ENGLISH	
41	ELLEN K. RADER AKA ELLEN M. RADER	HC 54 BOX 8, COLUMBUS, MT 59019-9501	4.549 ha	11.24 Ac	0.289 ha	0.71 Ac	0.276 ha	0.68 Ac	0.013 ha	0.03 Ac			4.260 ha	10.53 Ac	0.004 ha	0.01 Ac			19
42	CHERYLYN E. ROBERTS	215 CALHOUN LANE #30, BILLINGS, MT 59101	0.509 ha	1.26 Ac	0.044 ha	0.11 Ac			0.044 ha	0.11 Ac			0.465 ha	1.15 Ac	0.007 ha	0.02 Ac			19
43	JOEL & BONNIE L. UMPHLETT	P.O. BOX 36, COLUMBUS, MT 59019-0036	2.952 ha	7.29 Ac	0.686 ha	1.69 Ac			0.686 ha	1.69 Ac			2.266 ha	5.60 Ac	* 0.027 ha	0.07 Ac			19, 20
44	DELBERT A. & JANET M. BREWER	P.O. BOX 609, COLUMBUS, MT 59019	FOR OWNER	NOTIFICATION ONLY															20
45	TODD & TERESA ROWEN	HC 53 BOX 19, COLUMBUS, MT 59019	8.339 ha	20.61 Ac	0.032 ha	0.08 Ac	0.032 ha	0.08 Ac	0.000 ha	0.00 Ac	8.307 ha	20.53 Ac							20
46	GERALD W. & SHIRLEY MARSTAEHLER	P.O. BOX 1426, COLUMBUS, MT 59019	11.931 ha	29.48 Ac	0.036 ha	0.09 Ac	0.036 ha	0.09 Ac	0.000 ha	0.00 Ac	11.895 ha	29.39 Ac							20, 21
47	FRANK JR. & JAN SHANKS	41 CENTENNIAL RD., COLUMBUS, MT 59019-7138	7.657 ha	18.92 Ac	0.547 ha	1.35 Ac			0.547 ha	1.35 Ac			7.110 ha	17.57 Ac	0.117 ha	0.29 Ac			20
48	JAMES W. WINKLER	2700 NORTH US 40, HEBER, UTAH 84032	8.169 ha	20.19 Ac	0.854 ha	2.11 Ac			0.854 ha	2.11 Ac			7.315 ha	18.08 Ac	0.159 ha	0.39 Ac			20
49	JAMES W. WINKLER	2700 NORTH US 40, HEBER, UTAH 84032			2.963 ha	7.32 Ac	0.153 ha	0.38 Ac	2.810 ha	6.94 Ac	0.247 ha	0.61 Ac			0.292 ha	0.72 Ac			20, 21
49.1	RONALD R. & KIM J. WALKER	P.O. BOX 677, COLUMBUS, MT 59019			0.590 ha	1.46 Ac			0.590 ha	1.46 Ac					0.033 ha	0.08 Ac			21
49.2	ROGER A. JOHNSTON & DANA SCHARDEIN	660 HARVEST, AMERICAN FALLS, ID 83211	8.098 ha	20.01 Ac	0.333 ha	0.82 Ac			0.333 ha	0.82 Ac	0.000 ha	0.00 Ac	7.765 ha	19.19 Ac	0.052 ha	0.13 Ac			21
110	NELLIE C. MATOVICH	BOX 491, COLUMBUS, MT 59019			3.364 ha	8.31 Ac	0.389 ha	0.96 Ac	2.975 ha	7.35 Ac					0.413 ha	1.02 Ac			21, 22
51	OVE BAKKE	HAGAVEGEN 28A, N. S875 ARDELSTANGEN, NORWAY			3.485 ha	8.61 Ac	0.726 ha	1.79 Ac	2.759 ha	6.82 Ac					0.285 ha	0.70 Ac	0.068 ha	0.17 Ac	22-24
52	GEORGE A. SWINDLER	P.O. BOX 1216, COLUMBUS, MT 59019	2.809 ha	6.94 Ac	0.143 ha	0.35 Ac			0.143 ha	0.35 Ac	2.666 ha	6.59 Ac			0.063 ha	0.16 Ac			23, 24
53	THE GRANT & IRENE RADER FAMILY TRUST, DATED MAY 15, 1990	P.O. BOX 477, COLUMBUS, MT 59019-0477	2.592 ha	6.402 Ac	0.013 ha	0.03 Ac			0.013 ha	0.03 Ac	2.579 ha	6.37 Ac							24, 25
54	PATRICIA A. HOLMAN	P.O. BOX 1010, COLUMBUS, MT 59019	8.099 ha	20.01 Ac	0.238 ha	0.59 Ac			0.238 ha	0.59 Ac			7.861 ha	19.42 Ac					24
55	DIANE & DOIS CHESSHIR	P.O. BOX 41, COLUMBUS, MT 59019	0.626 ha	1.55 Ac	0.281 ha	0.69 Ac			0.281 ha	0.69 Ac			0.345 ha	0.86 Ac					24
56	CONTRELLA S. PETERSON	519 5TH AVENUE, LAUREL, MT 59044	0.519 ha	1.28 Ac	0.330 ha	0.82 Ac			0.330 ha	0.82 Ac			0.189 ha	0.46 Ac					24
57	LONNIE L. & HELEN M. PETERSON	519 5TH AVE, LAUREL, MT 59044	17.032 ha	42.09 Ac	0.828 ha	2.05 Ac			0.828 ha	2.05 Ac	0.022 ha	0.05 Ac	16.182 ha	39.99 Ac					24
58	DELETED																		
59	EVELYN L. FRADET	BOX 155, COLUMBUS, MT 59019	0.580 ha	1.432 Ac	0.132 ha	0.326 Ac			0.132 ha	0.326 Ac			0.448 ha	1.106 Ac	0.072 ha	0.18 Ac			24
60	EVELYN L. FRADET, TRUSTEE OF THE ROBERT & EVELYN FRADET 1996 LIVING TRUST	BOX 155, COLUMBUS, MT 59019	0.4044 ha	0.9994 Ac	0.276 ha	0.682 Ac			0.276 ha	0.682 Ac			0.1284 ha	0.3173 Ac	0.042 ha	0.10 Ac			24, 25
61	ARTHUR H. & MARGARET L. WOLTERMANN	BOX 295, COLUMBUS, MT 59019	0.777 ha	1.92 Ac	0.004 ha	0.01 Ac			0.004 ha	0.01 Ac			0.773 ha	1.91 Ac	0.025 ha	0.06 Ac			24, 25
62	BETTY E. BLAYLOCK, LIFE ESTATE, ETAL	HC 54 BOX 109, COLUMBUS, MT 59019-9803			0.030 ha	0.07 Ac			0.030 ha	0.07 Ac					0.162 ha	0.40 Ac			25
63	OWEN G. & BARBARA A. EATON	BOX 522, COLUMBUS, MT 59019													0.120 ha	0.30 Ac			25
103	ROADHOUSE DITCH	P.O. BOX 214, ABSAROKEE, MT 59001	FOR OWNER	NOTIFICATION ONLY															4-6
104	NICHOLS DITCH	3817 HWY 78, COLUMBUS, MT 59019	FOR OWNER	NOTIFICATION ONLY															5, 6
105	ROADHOUSE - NICHOLS DITCH	3817 HWY 78, COLUMBUS, MT 59019	FOR OWNER	NOTIFICATION ONLY															6
106	WHITEBIRD DITCH	1450 WILDERNESS RD, WEST PALM BEACH, FL 33409	FOR OWNER	NOTIFICATION ONLY															8-14
107	SCOTT DITCH	HC 54 BOX 26, COLUMBUS, MT 59019	FOR OWNER	NOTIFICATION ONLY															15-18
108	SHANE DITCH	HC 53, BOX 16-A, COLUMBUS, MT 59019	FOR OWNER	NOTIFICATION ONLY															18, 19
109	WHITE DITCH	P.O. BOX 491, COLUMBUS, MT 59019	FOR OWNER	NOTIFICATION ONLY															22, 23
* 50	STATE OF MONTANA																		24
53.1	GERALD L. & ANDREA L. ROYCE	4591 HWY 78, COLUMBUS, MT 59019-7456	FOR OWNER	NOTIFICATION ONLY															24
64	MYRTLE M. MARRS	4569 HWY 78, COLUMBUS, MT 59019-7456	FOR OWNER	NOTIFICATION ONLY															24
65	DALE J. & EVELYN R. WILLIAMS	P.O. BOX 282, COLUMBUS, MT 59019-0282	FOR OWNER	NOTIFICATION ONLY															24

* WAS ACQUIRED AS AN ADVANCED ACQUISITION 5-22-92 FROM LIND.

- NOTES: 1. ALL MEASUREMENTS ARE METRIC EXCEPT AS NOTED
2. THE PROPOSED R/W LINE WHERE A SPIRAL CURVE TRANSITION IS USED IS A CHORD RATHER THAN A CONCENTRIC CURVE.
3. THE ENGLISH AREAS ARE FOR INFORMATIONAL PURPOSES ONLY.
4. ALL STATIONS AND OFFSETS FOR R/W BREAKS ARE IN REFERENCE TO THE R/W BASELINE.

 BACKSLOPE LIMITS INCLUDE ROUNDING			
CONSTRUCTION LIMITS:			
CUT SECTION			
TOE OF FILL			
FHWA/DOT APPROVAL 7-18-90			
MAP REVISED 11-04-02 11-21-02 1-10-03			
2-20-03	3-4-03	6-5-03	6-24-03
9-16-03	3-30-04	6-11-04	7-22-04

MAP REVISED 8-04-04	8-25-04	10-06-04
10-26-04	10-29-04	12-13-04
1-12-05	3-02-05	3-28-05
4-05-05	4-26-05	6-07-05
7-19-05		

STATE	RIGHT OF WAY ID.	SHEET NO.	TOTAL SHEETS
MONTANA	STPP-F 78-2(8)37	3	25
PROJECT NUMBER 0920-008			

COLUMBUS - SOUTH

RIGHT-OF-WAY COORDINATE ASCII FILES
R/W BREAK COORDS: A920ROBRKZ01.TXT
R/W BASELINE COORDS: A920ROBASZ01.TXT
ALL FILES ARE LOCATED ON THE CADD SERVER IN THE RO DIRECTORY, UNDER PROJECT: A920
① TO BE ACQUIRED IN THE NAME OF WHITE DITCH. AREA CONTAINS 0.047 ha (0.12 Ac) OF EXISTING EASEMENT.
② TO BE ACQUIRED BY EASEMENT IN THE NAME OF THE MONTANA DEPARTMENT OF TRANSPORTATION.
* TEMP. EASE.
0.247 ha (0.61 Ac) INCLUDES 0.154 ha (0.38 Ac) OF EXISTING HIGHWAY EASEMENT.

MONTANA
DEPARTMENT OF TRANSPORTATION
RIGHT OF WAY PLAN
STILLWATER COUNTY




RDROW

DESIGNED BY	3/23/2005
REVIEWED BY	9/14/05 AM
CHECKED BY	U0034

SEE SHEET NO. 2,3 FOR OWNERSHIP NAMES, ADDRESSES, AREAS, ETC.

STATE	RIGHT OF WAY ID.	SHEET NO.	TOTAL SHEETS
MONTANA	STPP-F 78-2(8)37	4	25

PROJECT NUMBER 0920-008
COLUMBUS - SOUTH

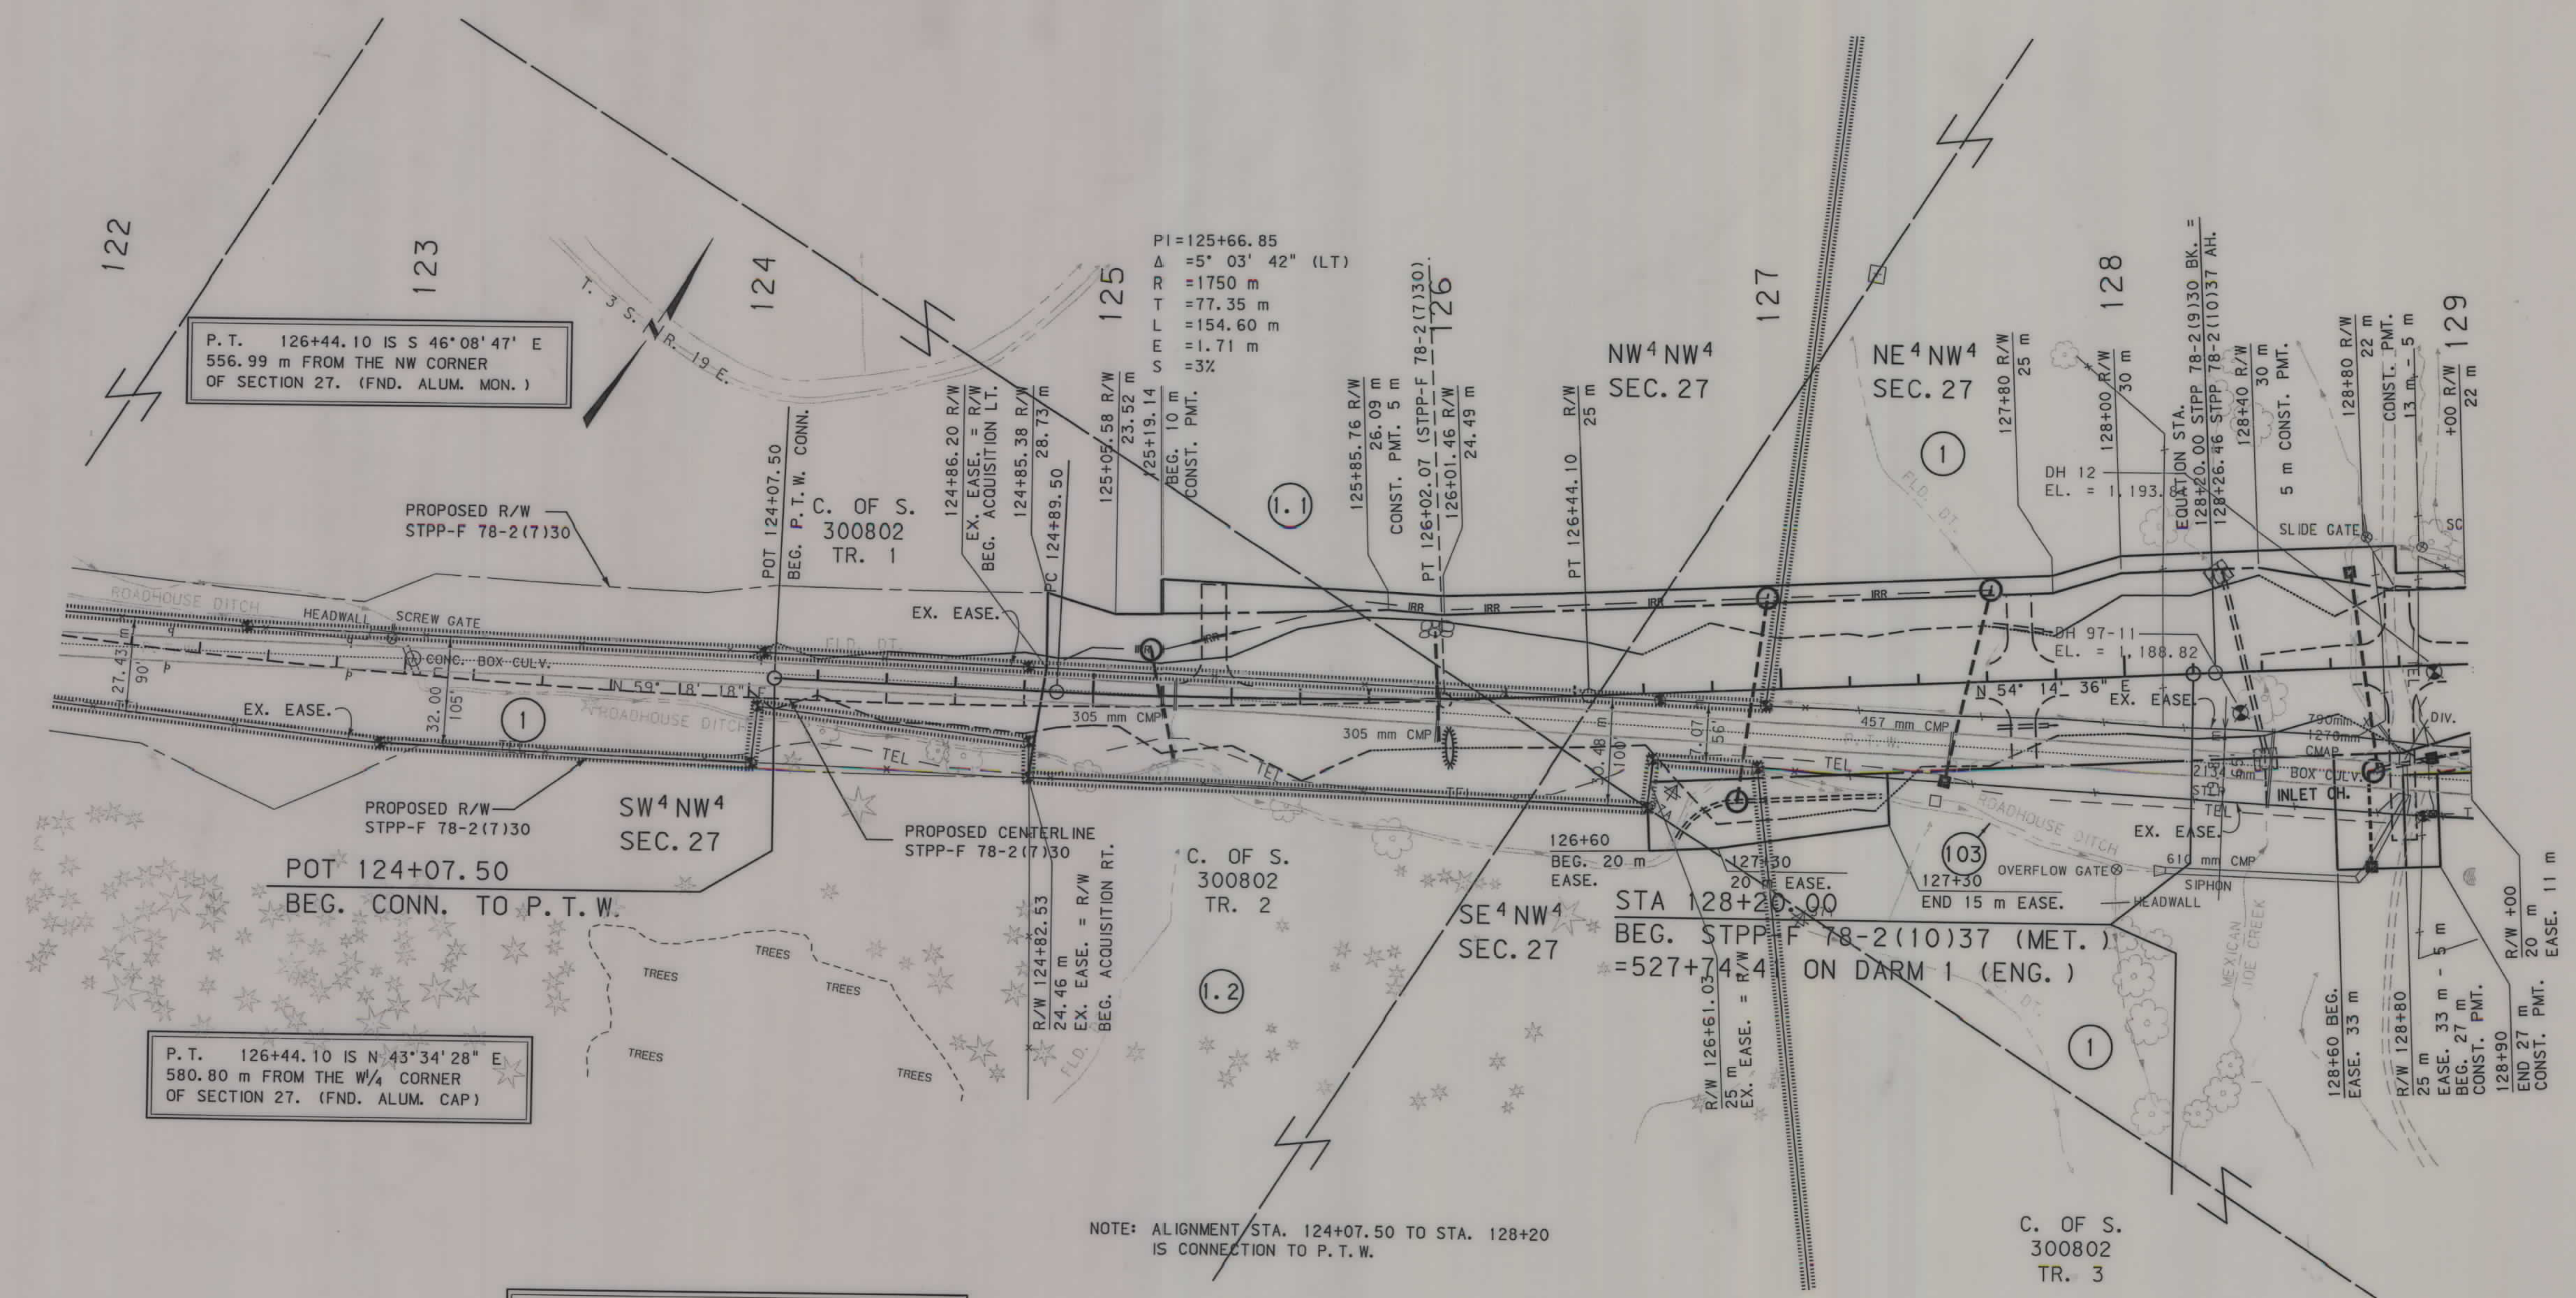

P.T. 126+44.10 IS N 43° 34' 28" E
580.80 m FROM THE W 1/4 CORNER
OF SECTION 27. (FND. ALUM. CAP)

P.T. 126+44.10 IS S 46° 08' 47" E
556.99 m FROM THE NW CORNER
OF SECTION 27. (FND. ALUM. MON.)

EQUATE PARCEL 51 ABSARKEE - N. & S. =
PARCEL 1 COLUMBUS - SOUTH
EQUATE PARCEL 51.1 ABSARKEE - N. & S. =
PARCEL 1.1 COLUMBUS - SOUTH
EQUATE PARCEL 51.2 ABSARKEE - N. & S. =
PARCEL 1.2 COLUMBUS - SOUTH



NOTE: ALIGNMENT STA. 124+07.50 TO STA. 128+20
IS CONNECTION TO P.T.W.

- NOTES:
1. ALL MEASUREMENTS ARE METRIC EXCEPT AS NOTED
 2. THE PROPOSED R/W LINE WHERE A SPIRAL CURVE TRANSITION IS USED IS A CHORD RATHER THAN A CONCENTRIC CURVE.
 3. THE ENGLISH AREAS ARE FOR INFORMATIONAL PURPOSES ONLY.
 4. ALL STATIONS AND OFFSETS FOR R/W BREAKS ARE IN REFERENCE TO THE R/W BASELINE.

BACKSLOPE LIMITS INCLUDE ROUNDING	
CONSTRUCTION LIMITS:	
CUT SECTION	TOE OF FILL
FHWA/DOT APPROVAL 7-18-90	
MAP REVISED	11-04-02 2-20-03 2-04-04
	3-30-04 1-26-05 3-28-05

MONTANA
DEPARTMENT OF TRANSPORTATION

RIGHT OF WAY PLAN
STILLWATER COUNTY
SCALE 1:1000

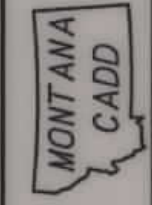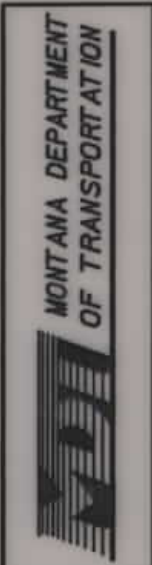


RDROW

DESIGNED BY	U0034
REVIEWED BY	2
CHECKED BY	1

SEE SHEET NO. 2,3 FOR OWNERSHIP NAMES, ADDRESSES, AREAS, ETC.

STATE	RIGHT OF WAY ID.	SHEET NO.	TOTAL SHEETS
MONTANA	STPP-F 78-2(8)37	5	25
PROJECT NUMBER 0920-008			
COLUMBUS - SOUTH			

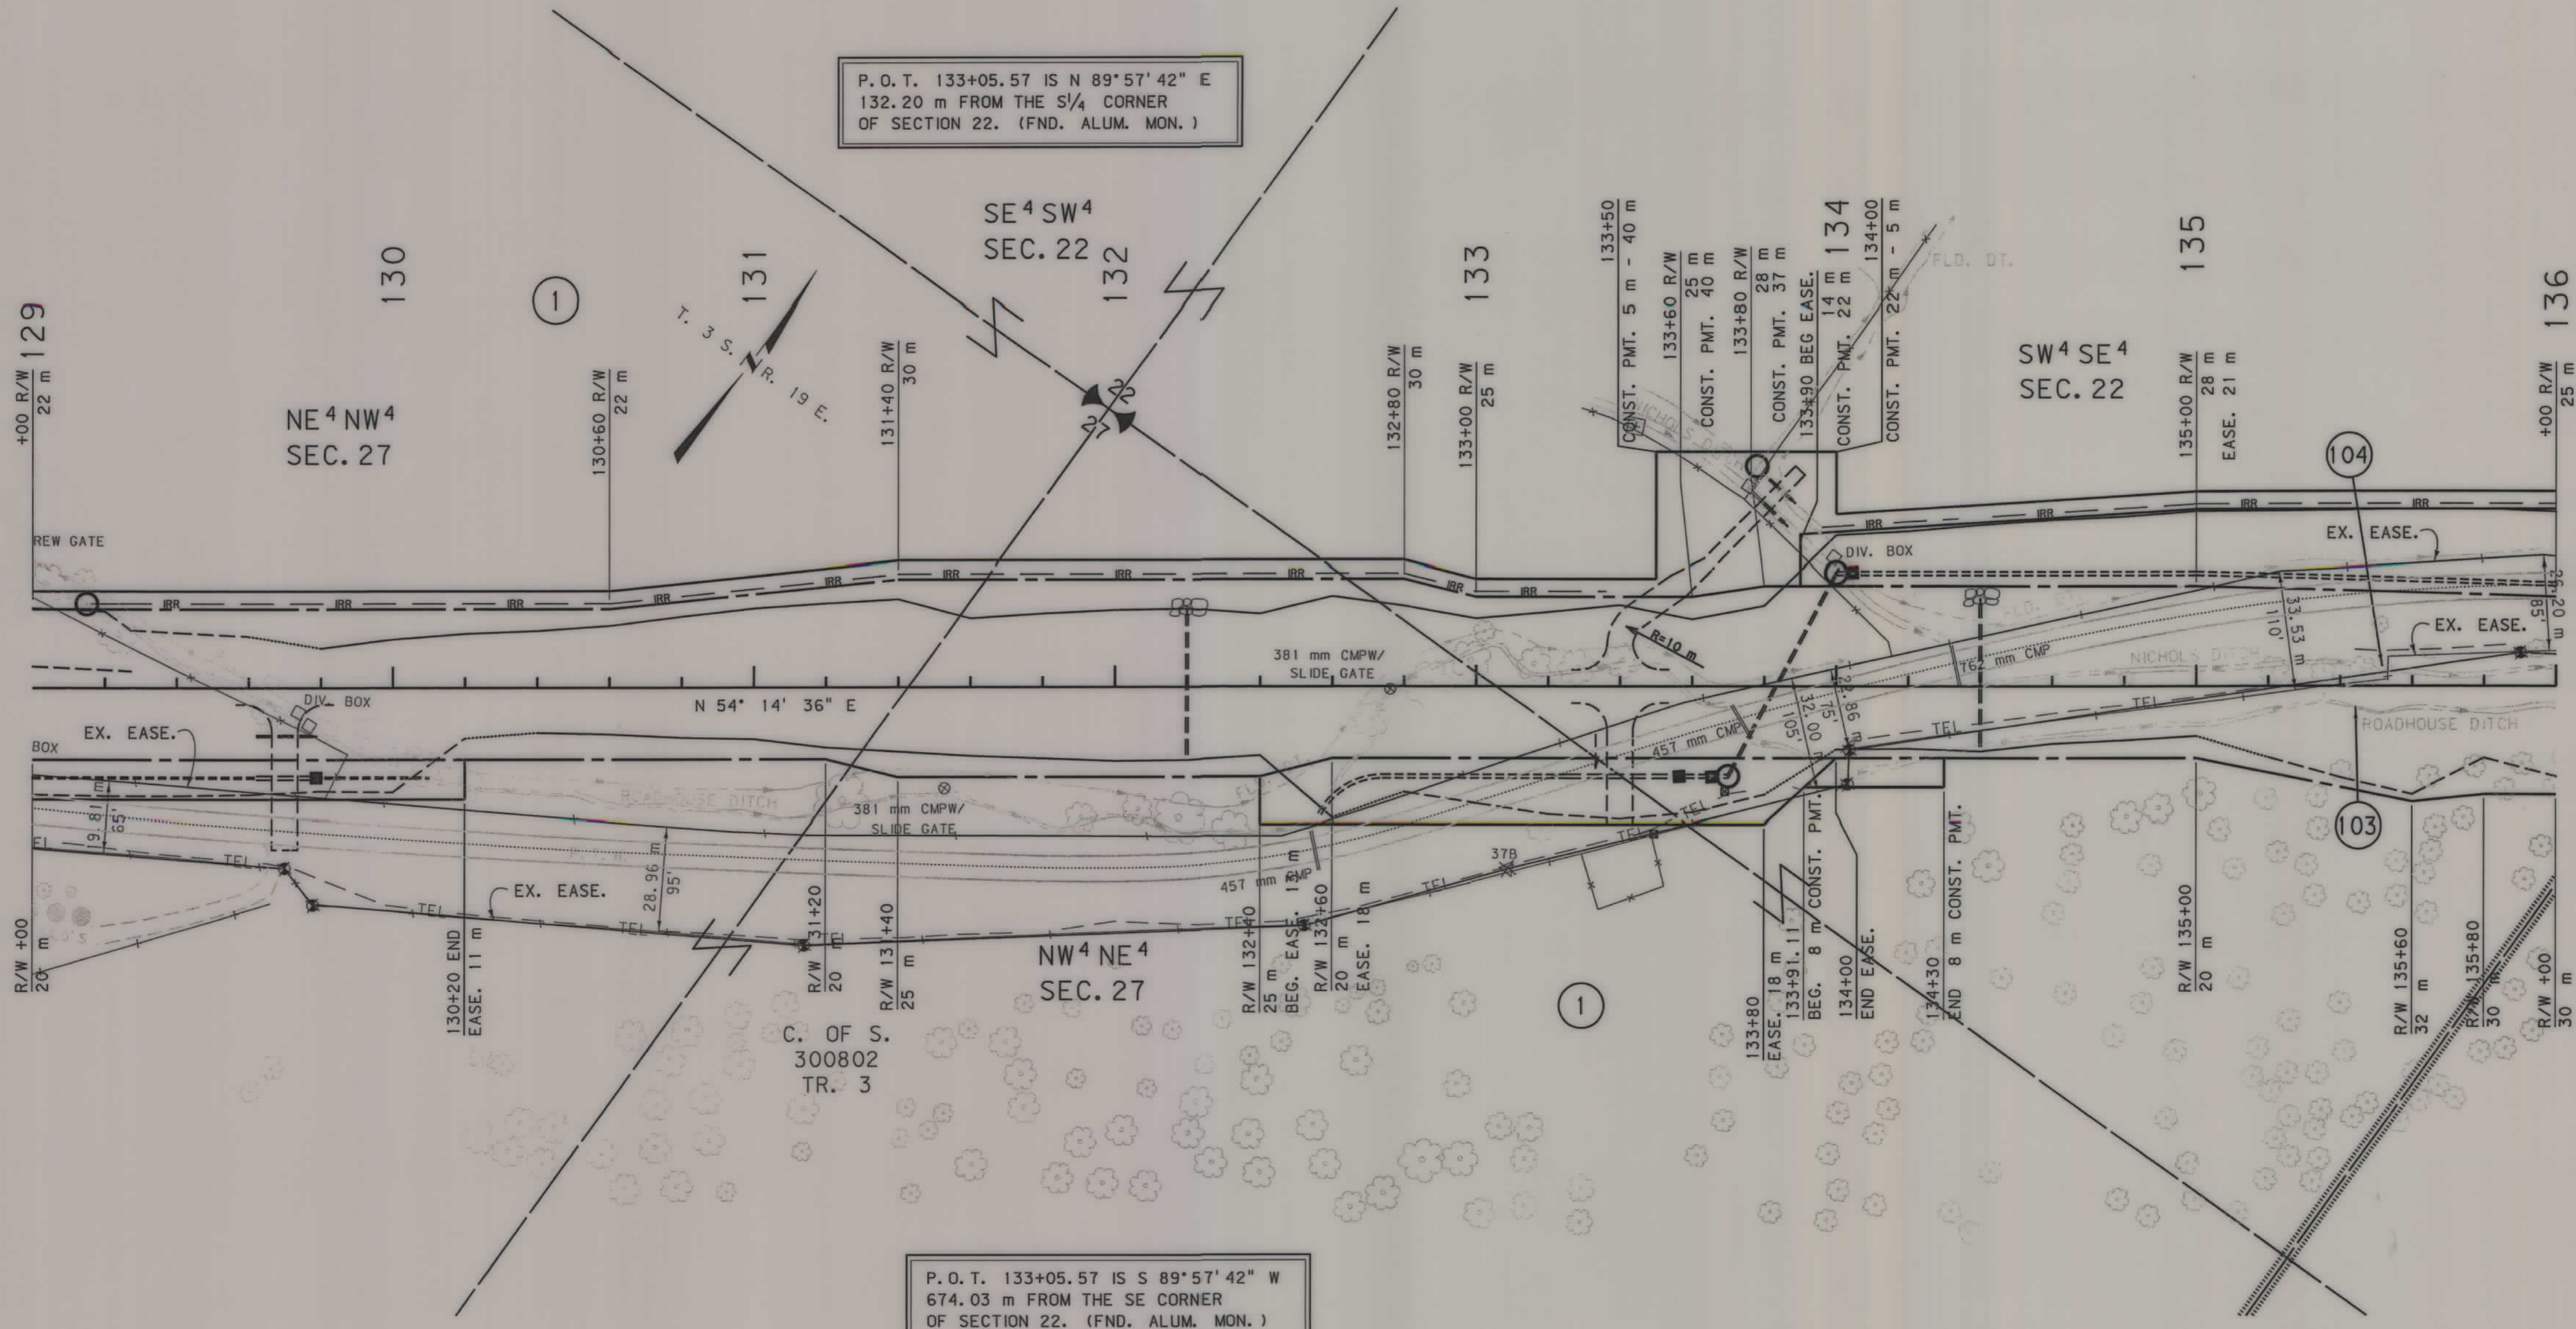

- NOTES: 1. ALL MEASUREMENTS ARE METRIC EXCEPT AS NOTED
2. THE PROPOSED R/W LINE WHERE A SPIRAL CURVE TRANSITION IS USED IS A CHORD RATHER THAN A CONCENTRIC CURVE.
3. THE ENGLISH AREAS ARE FOR INFORMATIONAL PURPOSES ONLY.
4. ALL STATIONS AND OFFSETS FOR R/W BREAKS ARE IN REFERENCE TO THE R/W BASELINE.



BACKSLOPE LIMITS INCLUDE ROUNDING	CUT SECTION	TOE OF CUT
CONSTRUCTION LIMITS:	TOE OF FILL	DITCH BOTTOM
FHWA/DOT APPROVAL	7-18-90	
MAP REVISED	11-04-02	3-30-04 1-26-05
	6-13-05	

MONTANA
DEPARTMENT OF TRANSPORTATION

RIGHT OF WAY PLAN
STILLWATER COUNTY

SCALE 1:1000


0 50M 100M

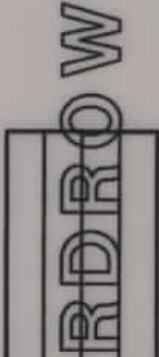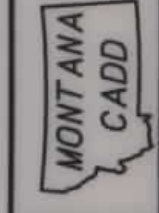

DESIGNED BY
11/2/2006
REVIEWED BY
8:45:35 AM
CHECKED BY
U0034

SEE SHEET NO. 2,3 FOR OWNERSHIP NAMES, ADDRESSES, AREAS, ETC.

STATE	RIGHT OF WAY ID.	SHEET NO.	TOTAL SHEETS
MONTANA	STPP-F 78-2(8)37	6	25
PROJECT NUMBER 0920-008			
COLUMBUS - SOUTH			

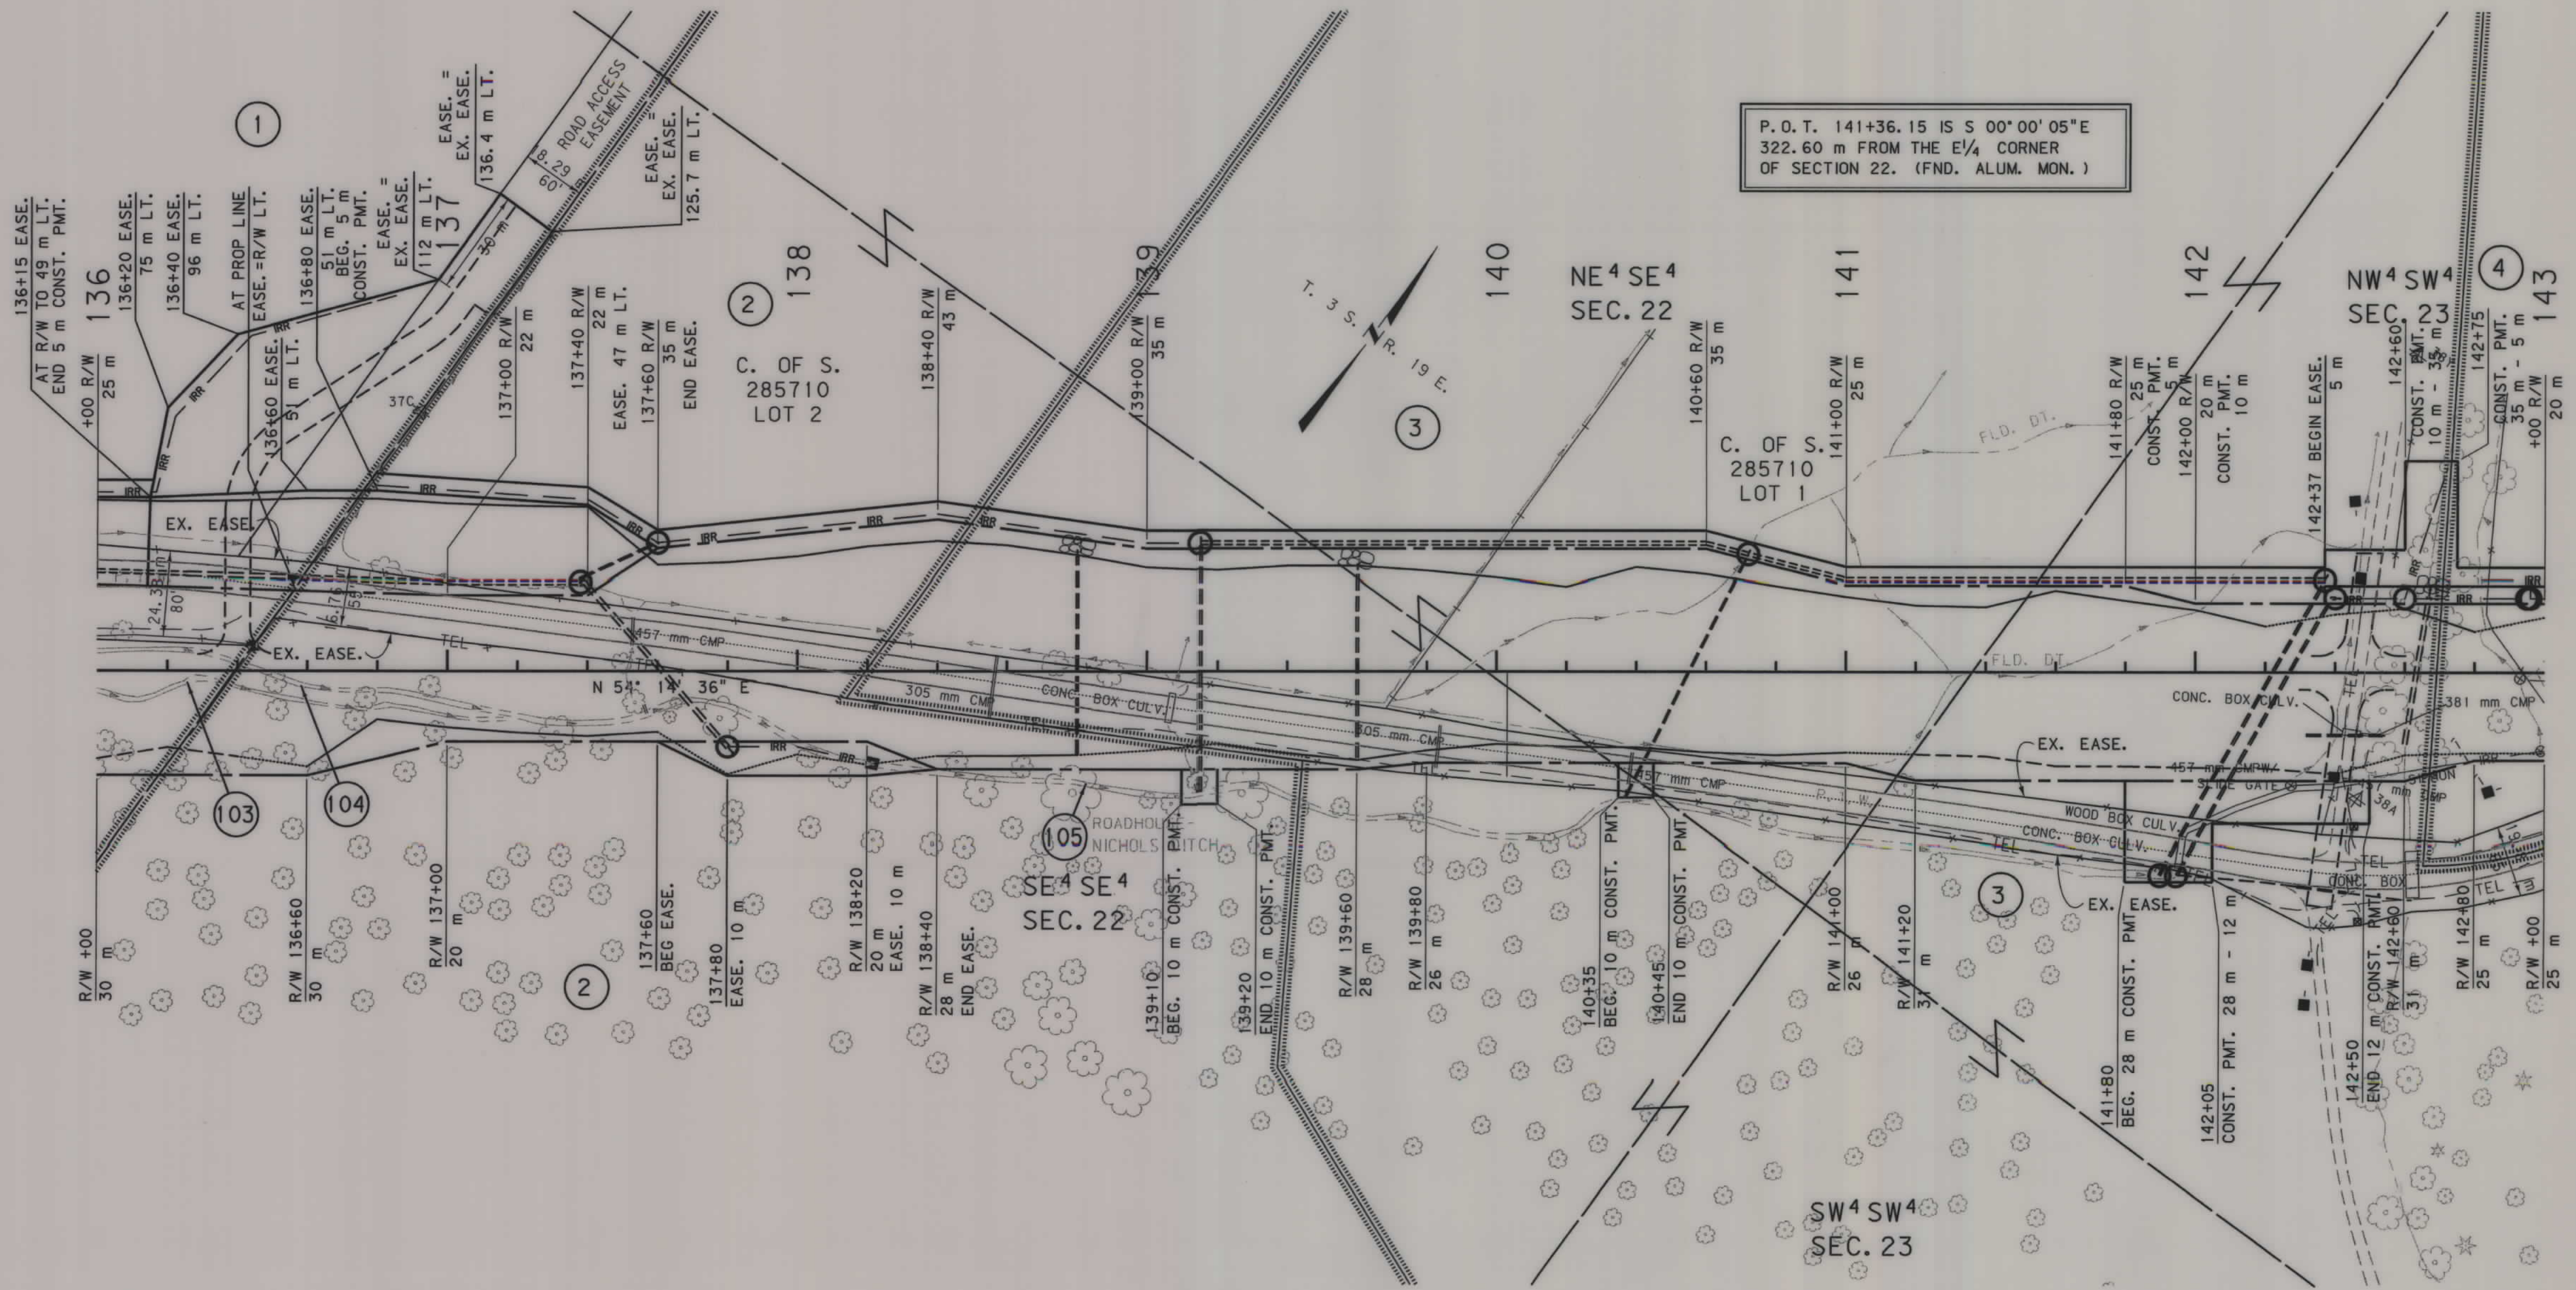

P.O.T. 141+36.15 IS S 00°00'05"E
322.60 m FROM THE E 1/4 CORNER
OF SECTION 22. (FND. ALUM. MON.)

P.O.T. 141+36.15 IS N 00°00'05"W
484.89 m FROM THE SE CORNER
OF SECTION 22. (FND. ALUM. MON.)

- NOTES:
1. ALL MEASUREMENTS ARE METRIC EXCEPT AS NOTED
 2. THE PROPOSED R/W LINE WHERE A SPIRAL CURVE TRANSITION IS USED IS A CHORD RATHER THAN A CONCENTRIC CURVE.
 3. THE ENGLISH AREAS ARE FOR INFORMATIONAL PURPOSES ONLY.
 4. ALL STATIONS AND OFFSETS FOR R/W BREAKS ARE IN REFERENCE TO THE R/W BASELINE.


BACKSLOPE LIMITS INCLUDE ROUNDING CONSTRUCTION LIMITS:			
FHWA/DOT APPROVAL		7-18-90	
MAP REVISED		11-04-02	2-06-03
		6-11-04	1-26-05
		9-22-06	10-23-06

MONTANA
DEPARTMENT OF TRANSPORTATION

RIGHT OF WAY PLAN
STILLWATER COUNTY

SCALE 1:1000

0 50M 100M

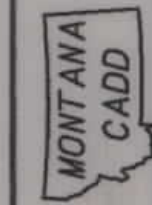


RDRW

...\\A920R0PLN202.DG DESIGNED BY
6/23/2004 REVIEWED BY
10:07:22 AM CHECKED BY
- [initials] U0034

SEE SHEET NO. 2 FOR OWNERSHIP NAMES, ADDRESSES, AREAS, ETC.

STATE	RIGHT OF WAY ID.	SHEET NO.	TOTAL SHEETS
MONTANA	STPP-F 78-2(8)37	7	25
PROJECT NUMBER 0920-008			
COLUMBUS - SOUTH			

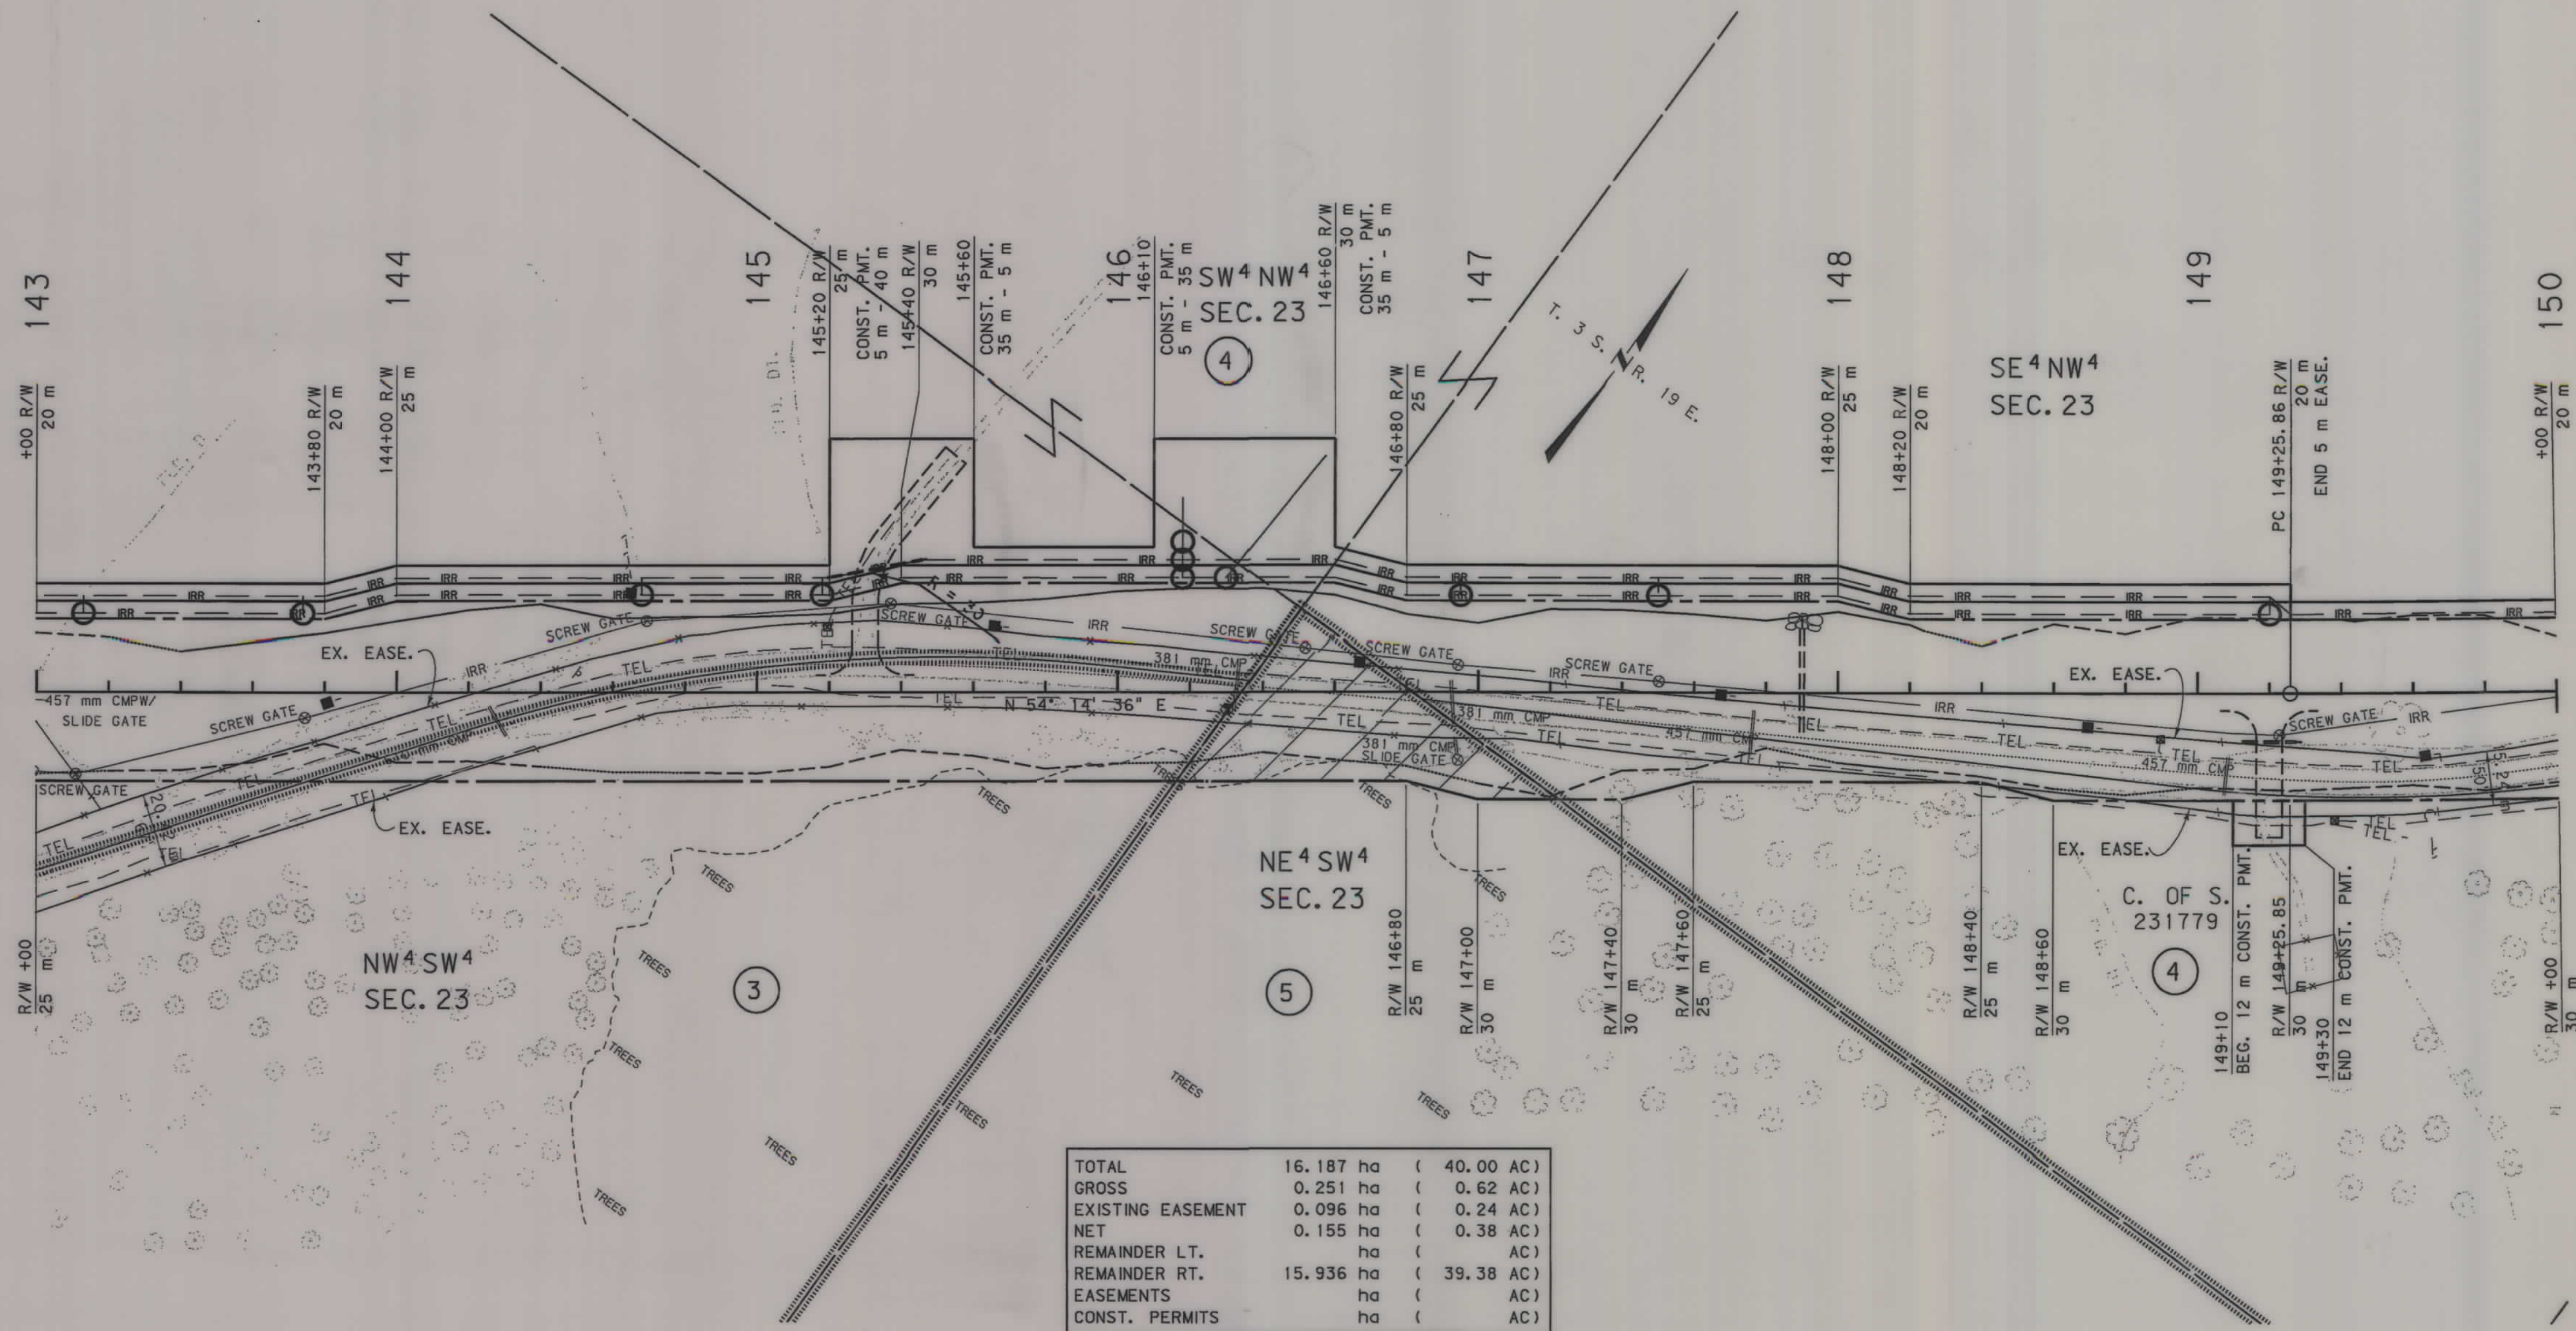

TOTAL	16.187 ha	(40.00 AC)
GROSS	0.251 ha	(0.62 AC)
EXISTING EASEMENT	0.096 ha	(0.24 AC)
NET	0.155 ha	(0.38 AC)
REMAINDER LT.	ha	(AC)
REMAINDER RT.	15.936 ha	(39.38 AC)
EASEMENTS	ha	(AC)
CONST. PERMITS	ha	(AC)

- NOTES: 1. ALL MEASUREMENTS ARE METRIC EXCEPT AS NOTED
2. THE PROPOSED R/W LINE WHERE A SPIRAL CURVE TRANSITION IS USED IS A CHORD RATHER THAN A CONCENTRIC CURVE.
3. THE ENGLISH AREAS ARE FOR INFORMATIONAL PURPOSES ONLY.
4. ALL STATIONS AND OFFSETS FOR R/W BREAKS ARE IN REFERENCE TO THE R/W BASELINE.

BACKSLOPE LIMITS INCLUDE ROUNDING	TOP OF CUT
CONSTRUCTION LIMITS:	CUT SECTION
	TOE OF FILL
	DITCH BOTTOM
FHWA/DOT APPROVAL	7-18-90
MAP REVISED	11-04-02 6-11-04

MONTANA
DEPARTMENT OF TRANSPORTATION

RIGHT OF WAY PLAN
STILLWATER COUNTY

SCALE 1"=1000

0 50M 100M


SEE SHEET NO. 2,3 FOR OWNERSHIP NAMES, ADDRESSES, AREAS, ETC.

STATE	RIGHT OF WAY ID.	SHEET NO.	TOTAL SHEETS
MONTANA	STPP-F 78-2(8)37	8	25
PROJECT NUMBER 0920-008			
COLUMBUS - SOUTH			



RDROW

DESIGNED BY	4/21/2011
REVIEWED BY	4/21/2011
CHECKED BY	4/21/2011
DATE	4/21/2011

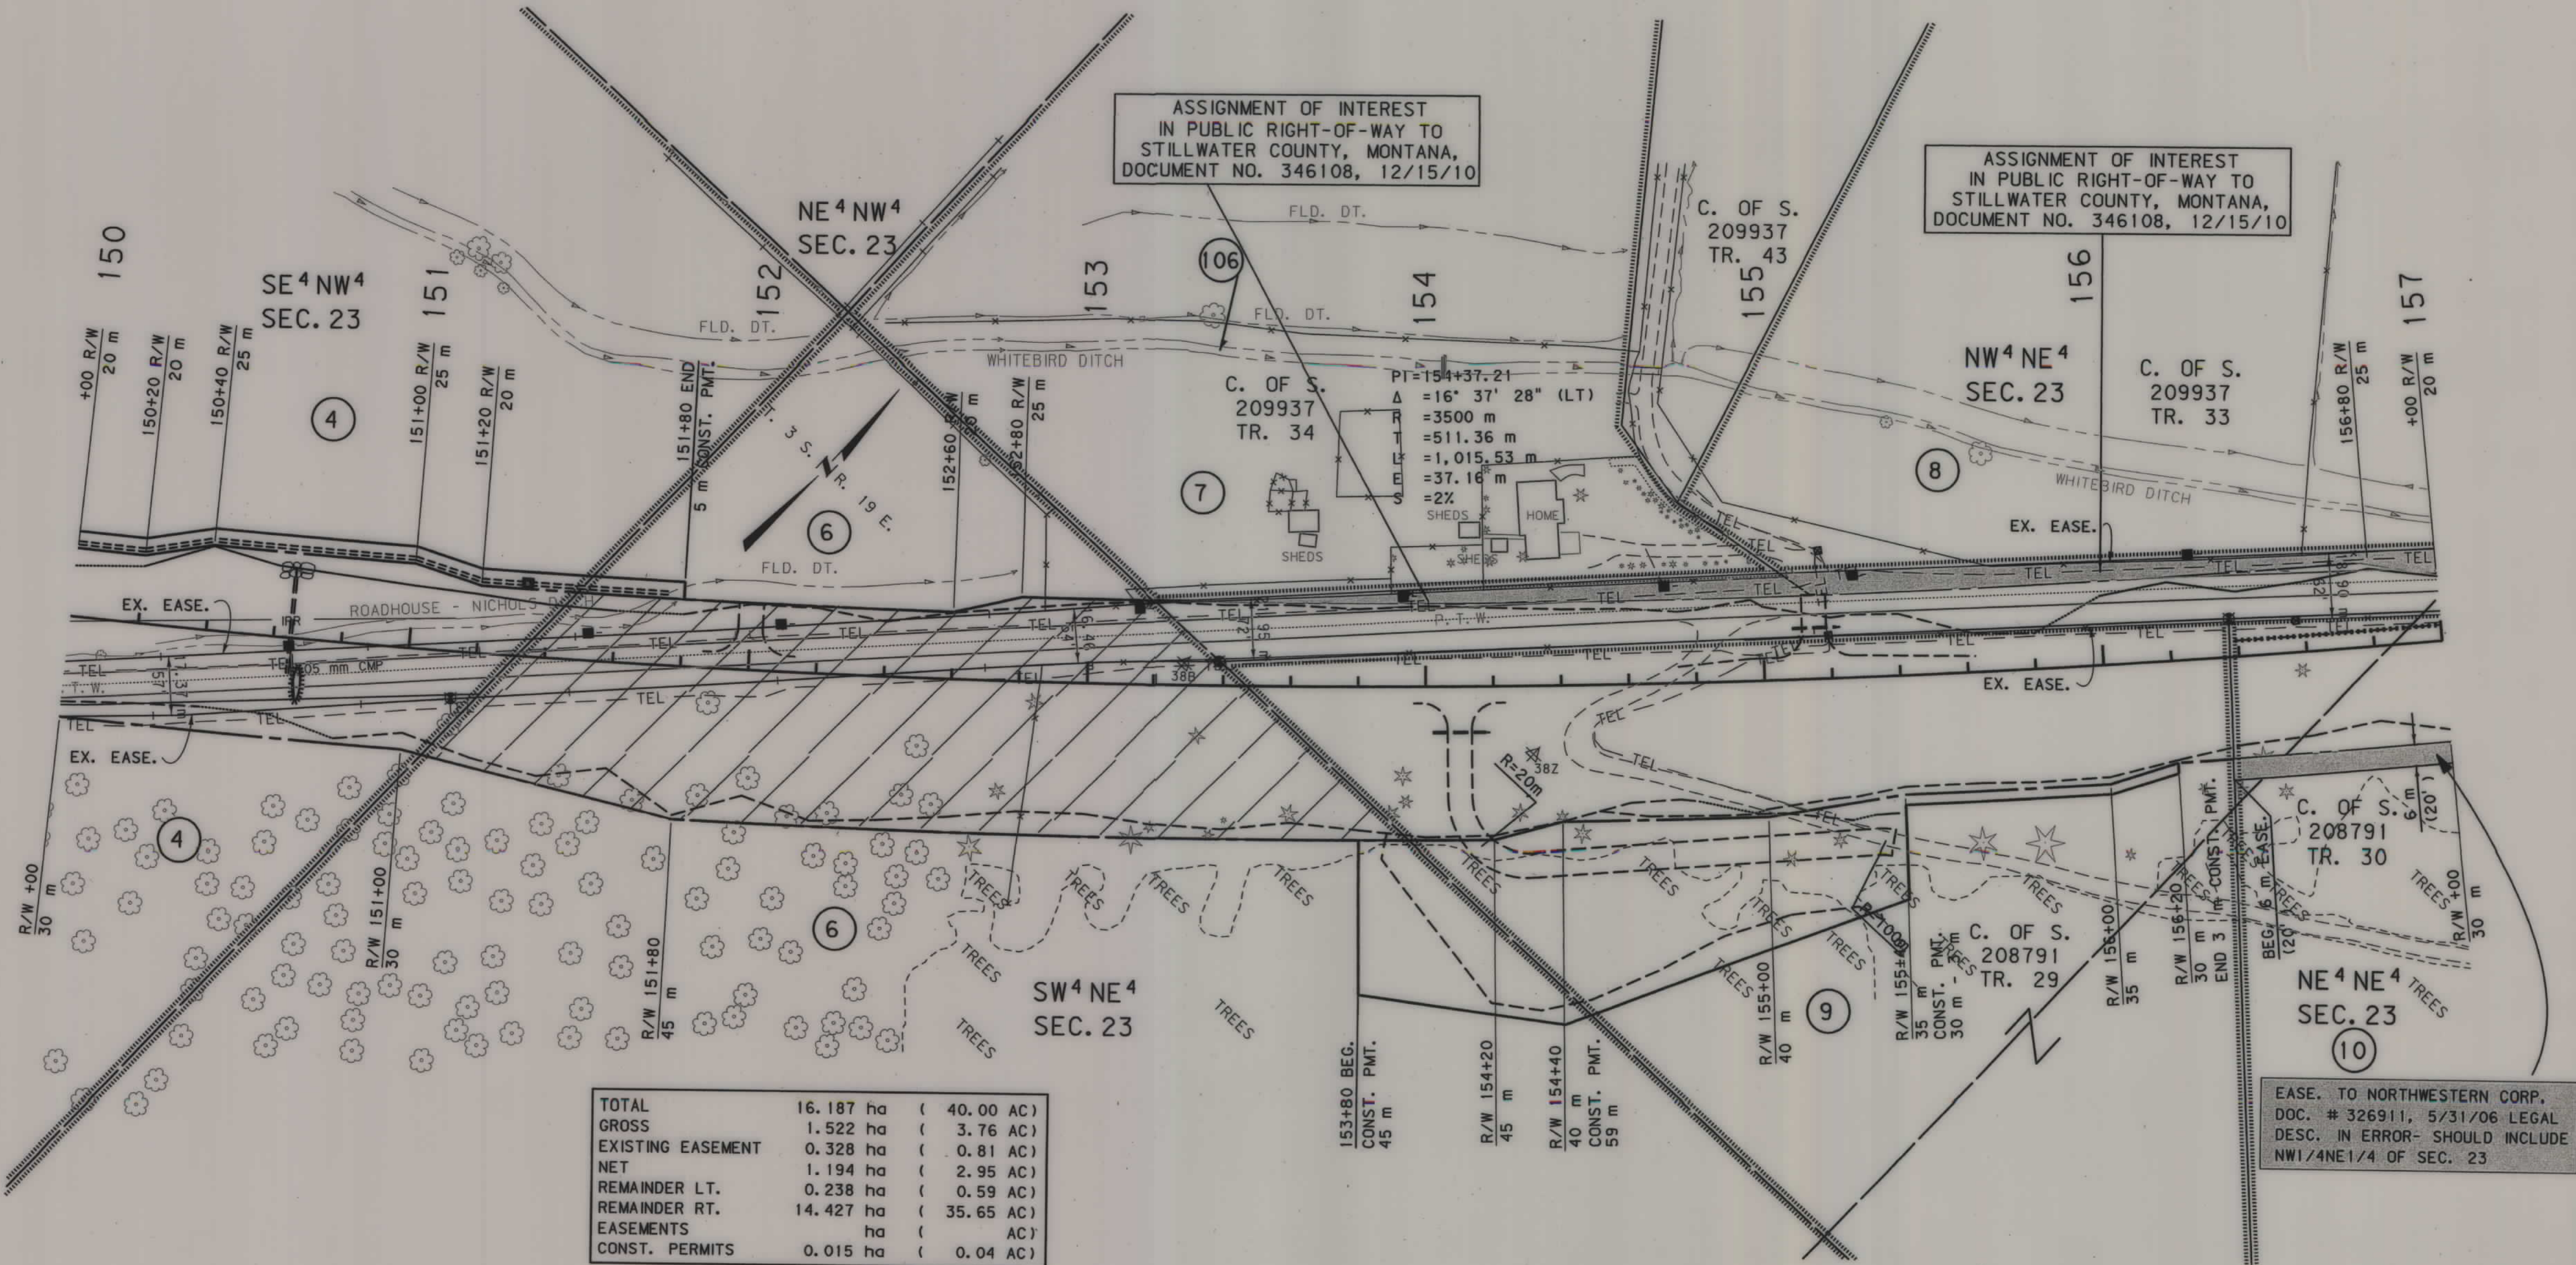

- NOTES:
1. ALL MEASUREMENTS ARE METRIC EXCEPT AS NOTED
 2. THE PROPOSED R/W LINE WHERE A SPIRAL CURVE TRANSITION IS USED IS A CHORD RATHER THAN A CONCENTRIC CURVE.
 3. THE ENGLISH AREAS ARE FOR INFORMATIONAL PURPOSES ONLY.
 4. ALL STATIONS AND OFFSETS FOR R/W BREAKS ARE IN REFERENCE TO THE R/W BASELINE.

BACKSLOPE LIMITS INCLUDE ROUNDING	TOP OF CUT
CONSTRUCTION LIMITS:	CUT SECTION
	TOE OF FILL
FHWA/DOT APPROVAL	7-18-90
MAP REVISED	11-04-02 2-06-03 4-05-07
	4-2-11


MONTANA
DEPARTMENT OF TRANSPORTATION

RIGHT OF WAY PLAN
STILLWATER COUNTY
SCALE 1"=1000'

0 50M 100M

SEE SHEET NO. 2,3 FOR OWNERSHIP NAMES, ADDRESSES, AREAS, ETC.

STATE	RIGHT OF WAY ID.	SHEET NO.	TOTAL SHEETS
MONTANA	STPP-F 78-2(8)37	9	25
PROJECT NUMBER 0920-008			
COLUMBUS - SOUTH			

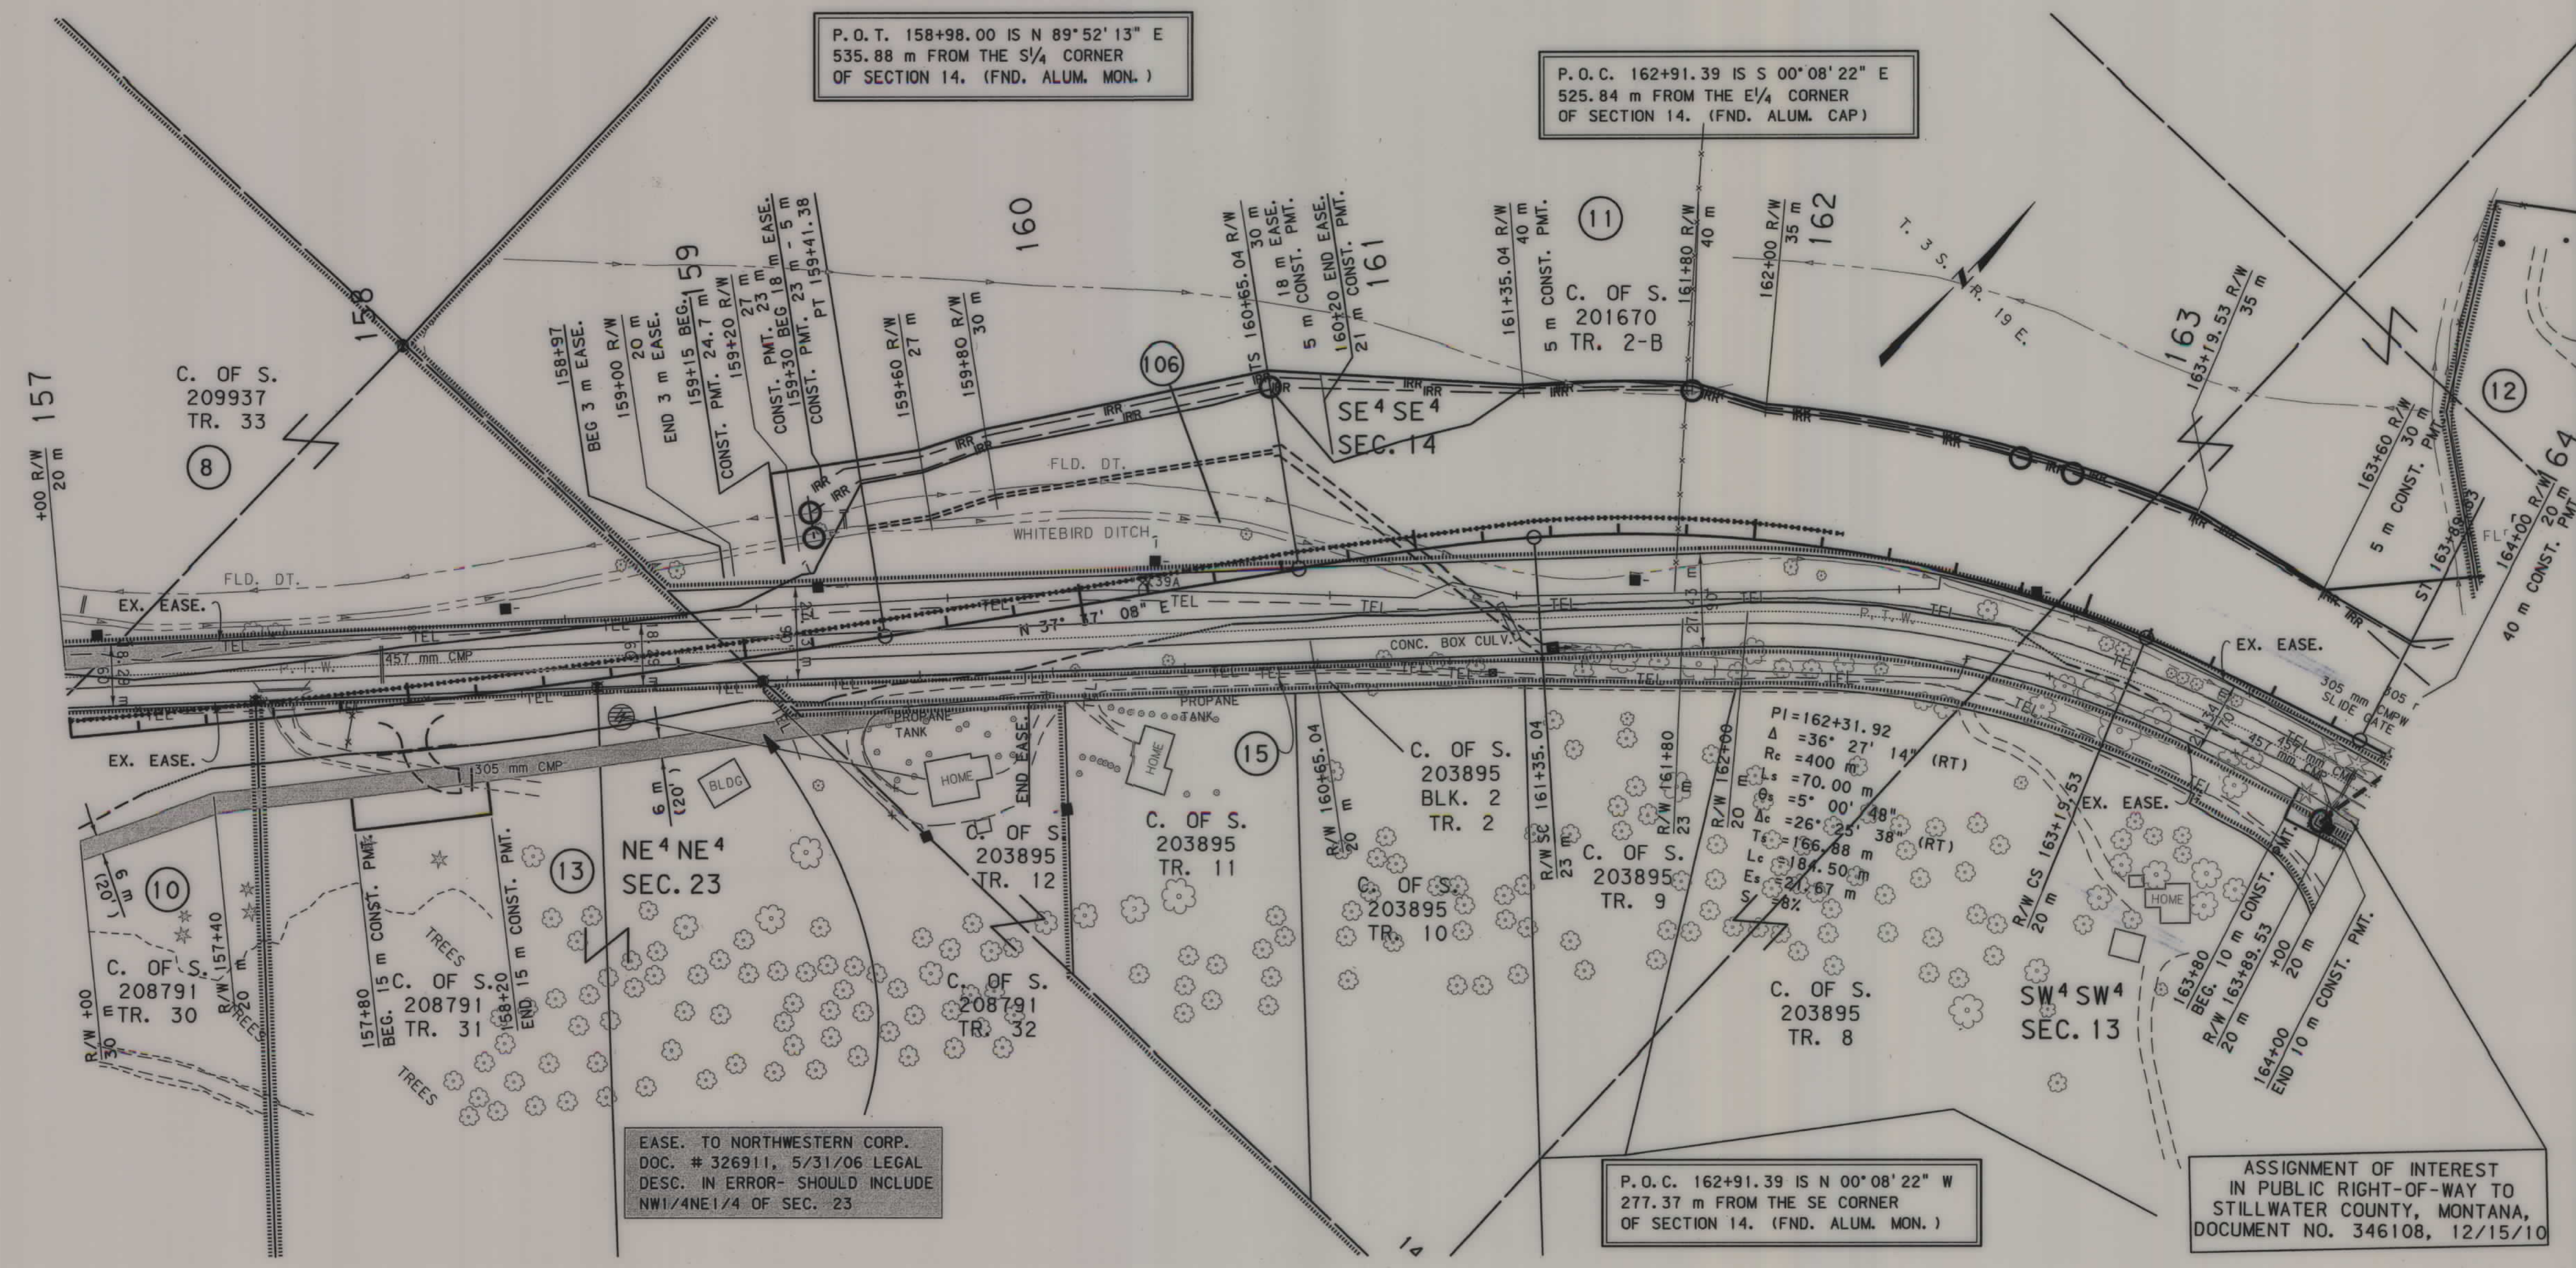

P.O.T. 158+98.00 IS S 89°52'13" W
 272.58 m FROM THE SE CORNER
 OF SECTION 14. (FND. ALUM. MON.)

- NOTES: 1. ALL MEASUREMENTS ARE METRIC EXCEPT AS NOTED
 2. THE PROPOSED R/W LINE WHERE A SPIRAL CURVE TRANSITION IS USED IS A CHORD RATHER THAN A CONCENTRIC CURVE.
 3. THE ENGLISH AREAS ARE FOR INFORMATIONAL PURPOSES ONLY.
 4. ALL STATIONS AND OFFSETS FOR R/W BREAKS ARE IN REFERENCE TO THE R/W BASELINE.

BACKSLOPE LIMITS INCLUDE ROUNDING			
CONSTRUCTION LIMITS:			
CUT SECTION	TOP OF CUT	TOE OF FILL	TOE OF CUT
FHWA/DOT APPROVAL 7-18-90			
MAP REVISED	11-04-02	2-06-03	2-20-03
	3-4-03	2-04-04	6-11-04
	4-05-07	4-2-11	3-28-05

ASSIGNMENT OF INTEREST
 IN PUBLIC RIGHT-OF-WAY TO
 STILLWATER COUNTY, MONTANA,
 DOCUMENT NO. 346108, 12/15/10

MONTANA
 DEPARTMENT OF TRANSPORTATION

RIGHT OF WAY PLAN
 STILLWATER COUNTY
 SCALE 1"=1000


0 50M 100M

MDTA MONTANA DEPARTMENT OF TRANSPORTATION
MONTANA CADD
H&M
RDROW
DESIGNED BY 4/21/2011
REVIEWED BY 2:23:07 PM
CHECKED BY
3
1

SEE SHEET NO. 2,3 FOR OWNERSHIP NAMES, ADDRESSES, AREAS, ETC.

STATE	RIGHT OF WAY ID.	SHEET NO.	TOTAL SHEETS
MONTANA	STPP-F 78-2(8)37	10	25
PROJECT NUMBER 0920-008			
COLUMBUS - SOUTH			

ASSIGNMENT OF INTEREST
IN PUBLIC RIGHT-OF-WAY TO
STILLWATER COUNTY, MONTANA,
DOCUMENT NO. 346108, 12/15/10

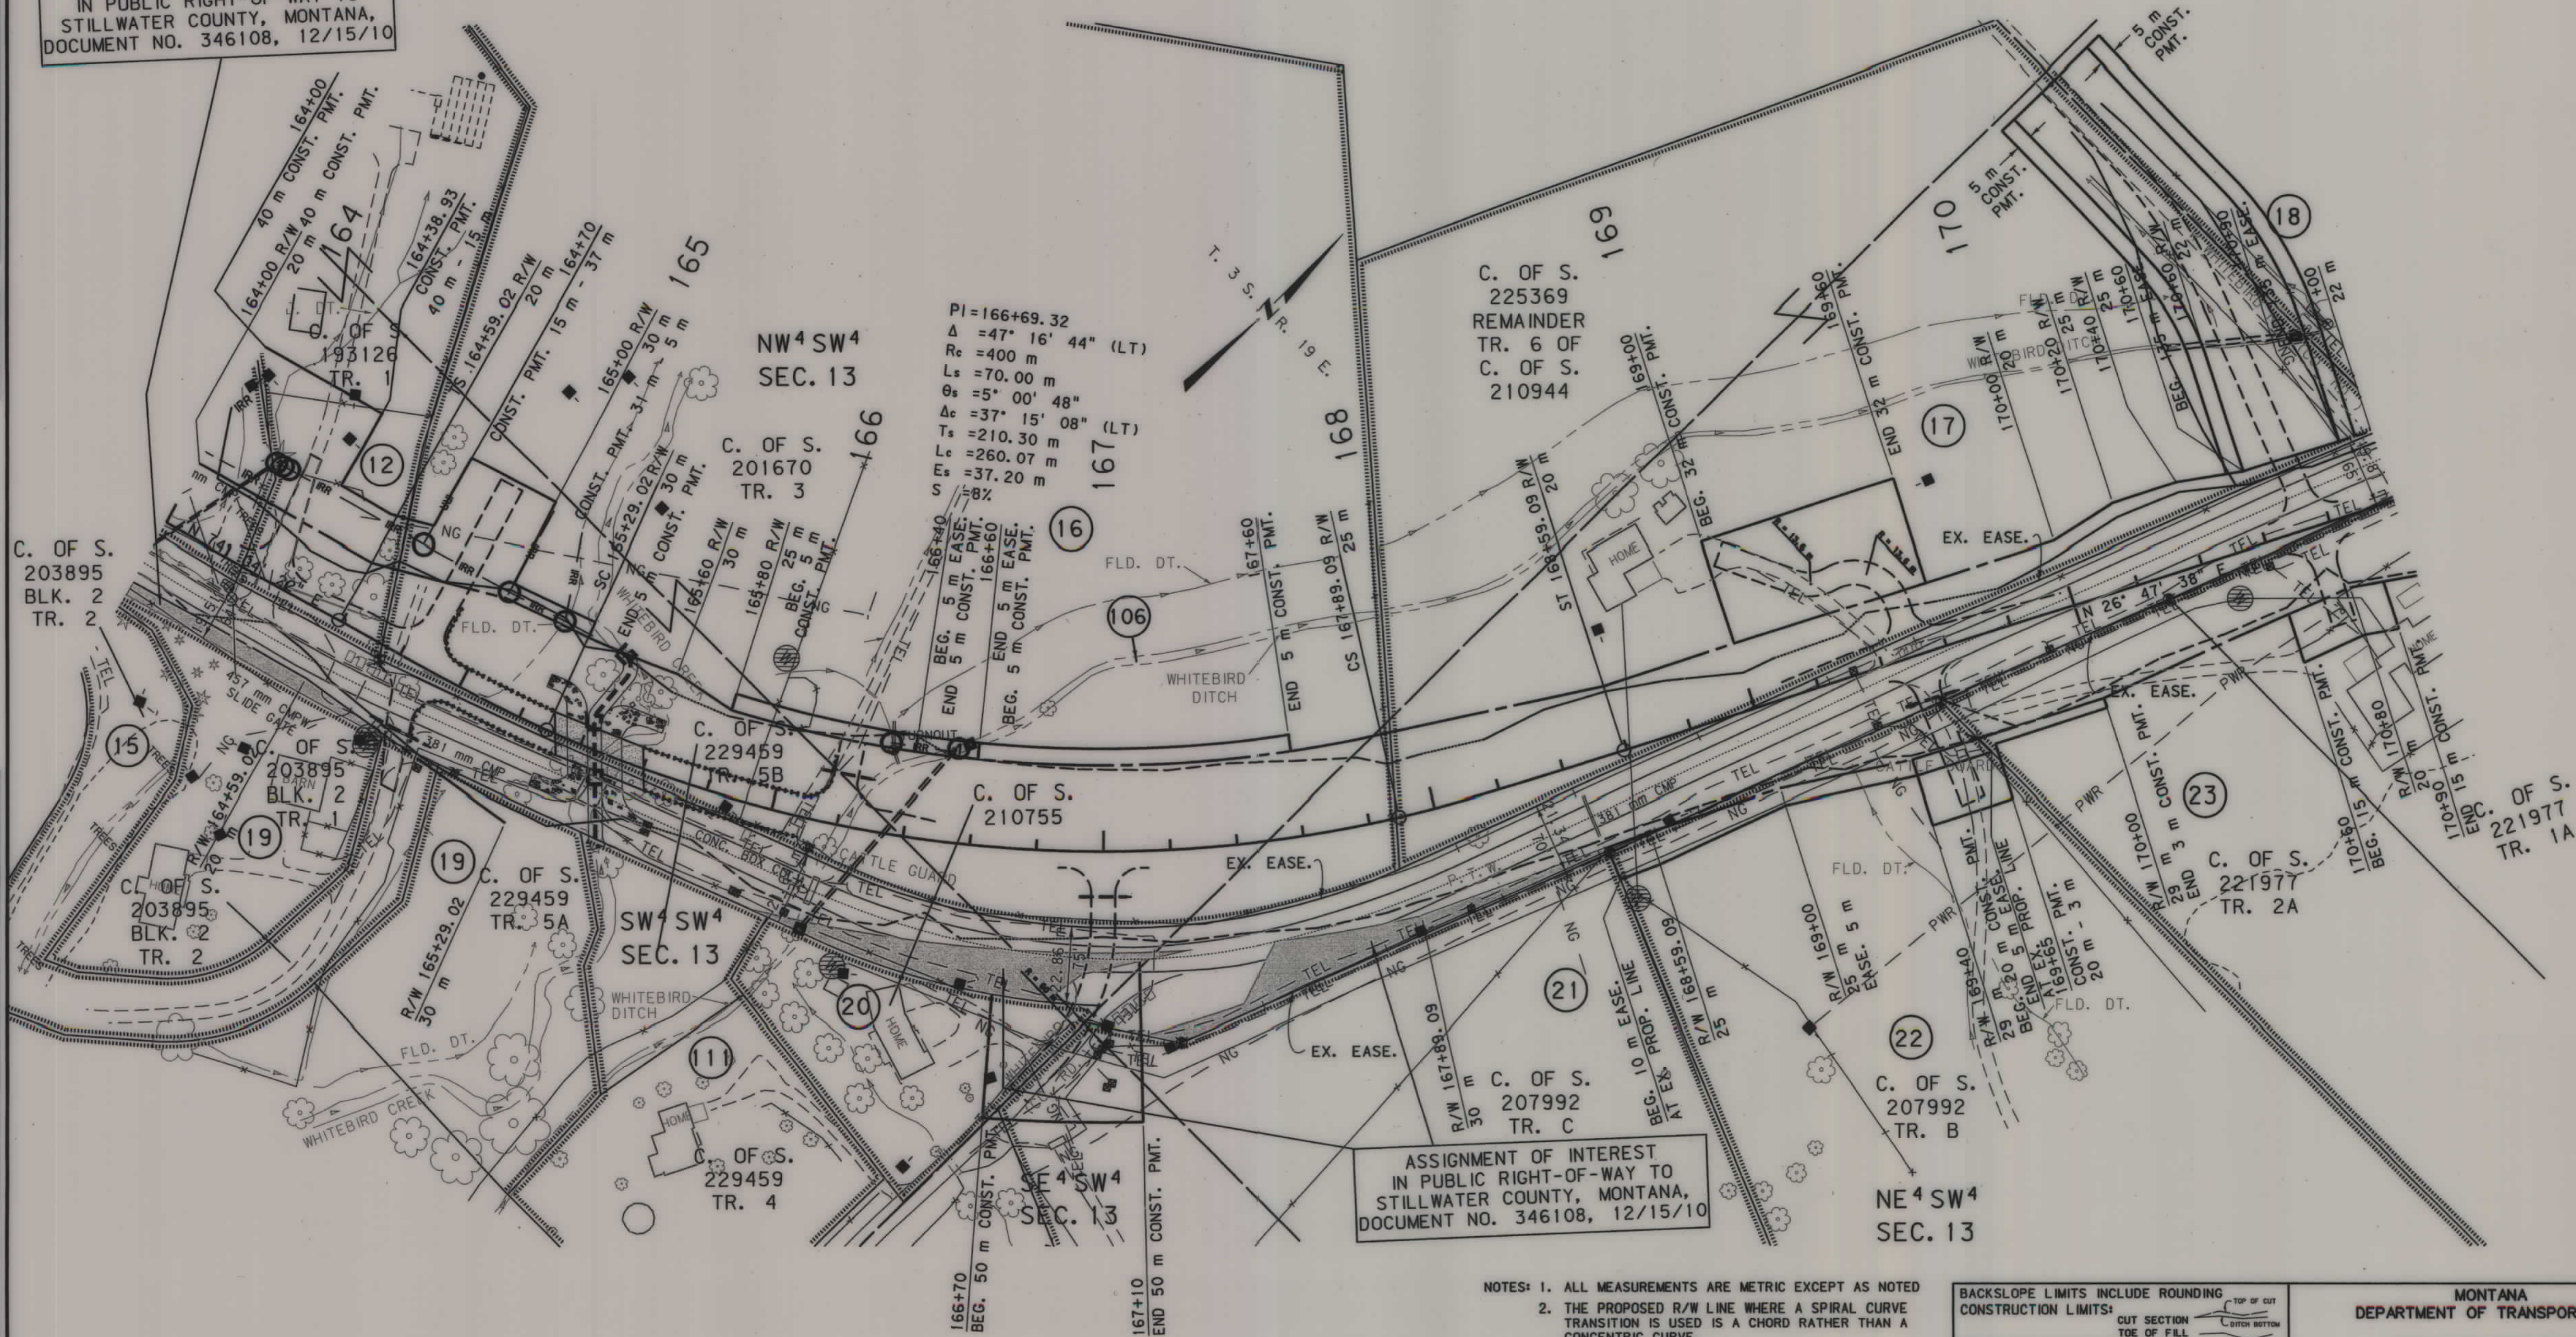

ASSIGNMENT OF INTEREST
IN PUBLIC RIGHT-OF-WAY TO
STILLWATER COUNTY, MONTANA,
DOCUMENT NO. 346108, 12/15/10

- NOTES:
1. ALL MEASUREMENTS ARE METRIC EXCEPT AS NOTED
 2. THE PROPOSED R/W LINE WHERE A SPIRAL CURVE TRANSITION IS USED IS A CHORD RATHER THAN A CONCENTRIC CURVE.
 3. THE ENGLISH AREAS ARE FOR INFORMATIONAL PURPOSES ONLY.
 4. ALL STATIONS AND OFFSETS FOR R/W BREAKS ARE IN REFERENCE TO THE R/W BASELINE.


BACKSLOPE LIMITS INCLUDE ROUNDING			
CONSTRUCTION LIMITS:			
	CUT SECTION	TOE OF FILL	TOP OF CUT
FHWA/DOT APPROVAL T-18-90			
MAP REVISED	11-04-02	2-06-03	2-20-03
	3-4-03	7-29-03	2-04-04
	3-28-05	6-13-05	4-2-11


MONTANA
DEPARTMENT OF TRANSPORTATION

RIGHT OF WAY PLAN
STILLWATER COUNTY
SCALE 1:1000

0 50M 100M

STATE	RIGHT OF WAY ID.	SHEET NO.	TOTAL SHEETS
MONTANA	STPP-F 78-2(8)37	11	25
PROJECT NUMBER 0920-008			
COLUMBUS - SOUTH			

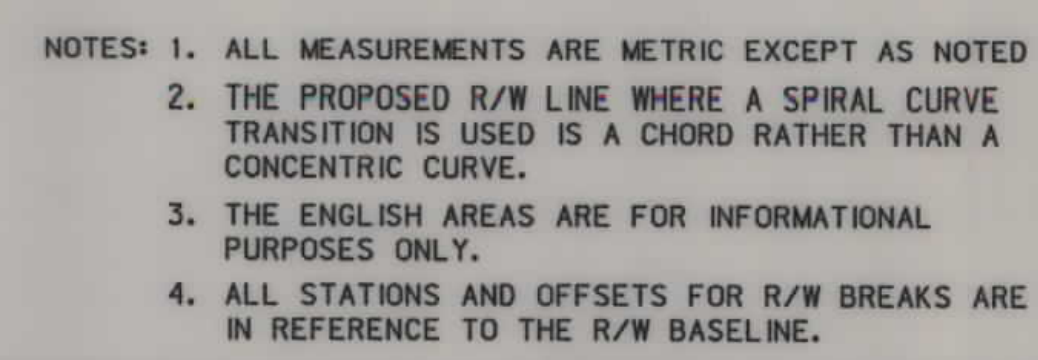

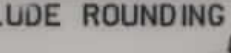BACKSLOPE LIMITS INCLUDE ROUNDING
CONSTRUCTION LIMITS:  CUT SECTION
TOE OF FILL

FWHA/DOT APPROVAL 7-18-90

MAP REVISED 11-04-02 2-04-04

MONTANA
DEPARTMENT OF TRANSPORTATION

RIGHT OF WAY PLAN
STILLWATER COUNTY

SCALE 1" = 1000'



A horizontal scale bar with alternating black and white segments. It is marked with '0' at the left end, '50M' in the middle, and '100M' at the right end.

SEE SHEET NO. 2,3 FOR OWNERSHIP NAMES, ADDRESSES, AREAS, ETC.

STATE	RIGHT OF WAY ID.	SHEET NO.	TOTAL SHEETS
MONTANA	STPP-F 78-2(8)37	12	25
PROJECT NUMBER 0920-008			
COLUMBUS - SOUTH			

P.O.C. 180+22.54 IS N 89°44'37" E
178.70 m FROM THE N¼ CORNER
OF SECTION 13. (FND. ALUM. MON.)

P.O.C 180+22.54 IS S 89°44'37" W
625.57 m FROM THE NE CORNER
OF SECTION 13. (FND. ALUM. MON.)

PI=181+80.83
Δ=28°37'56" (RT)
Rc=900 m
Ls=60.00 m
θs=1°54'35"
Δc=24°48'45" (RT)
Ts=259.72 m
Lc=389.75 m
Es=29.02 m
S=6%

- NOTES: 1. ALL MEASUREMENTS ARE METRIC EXCEPT AS NOTED
2. THE PROPOSED R/W LINE WHERE A SPIRAL CURVE TRANSITION IS USED IS A CHORD RATHER THAN A CONCENTRIC CURVE.
3. THE ENGLISH AREAS ARE FOR INFORMATIONAL PURPOSES ONLY.
4. ALL STATIONS AND OFFSETS FOR R/W BREAKS ARE IN REFERENCE TO THE R/W BASELINE.

BACKSLOPE LIMITS INCLUDE ROUNDING	TOP OF CUT
CONSTRUCTION LIMITS:	CUT SECTION
	TOE OF FILL
FHWA/DOT APPROVAL	7-18-90
MAP REVISED	11-04-02

MONTANA
DEPARTMENT OF TRANSPORTATION


RIGHT OF WAY PLAN
STILLWATER COUNTY

SCALE 1"=1000

0 50M 100M

SEE SHEET NO. 2,3 FOR OWNERSHIP NAMES, ADDRESSES, AREAS, ETC.


STATE	RIGHT OF WAY ID.	SHEET NO.	TOTAL SHEETS
MONTANA	STPP-F 78-2(8)37	14	25
PROJECT NUMBER 0920-008			
COLUMBUS - SOUTH			

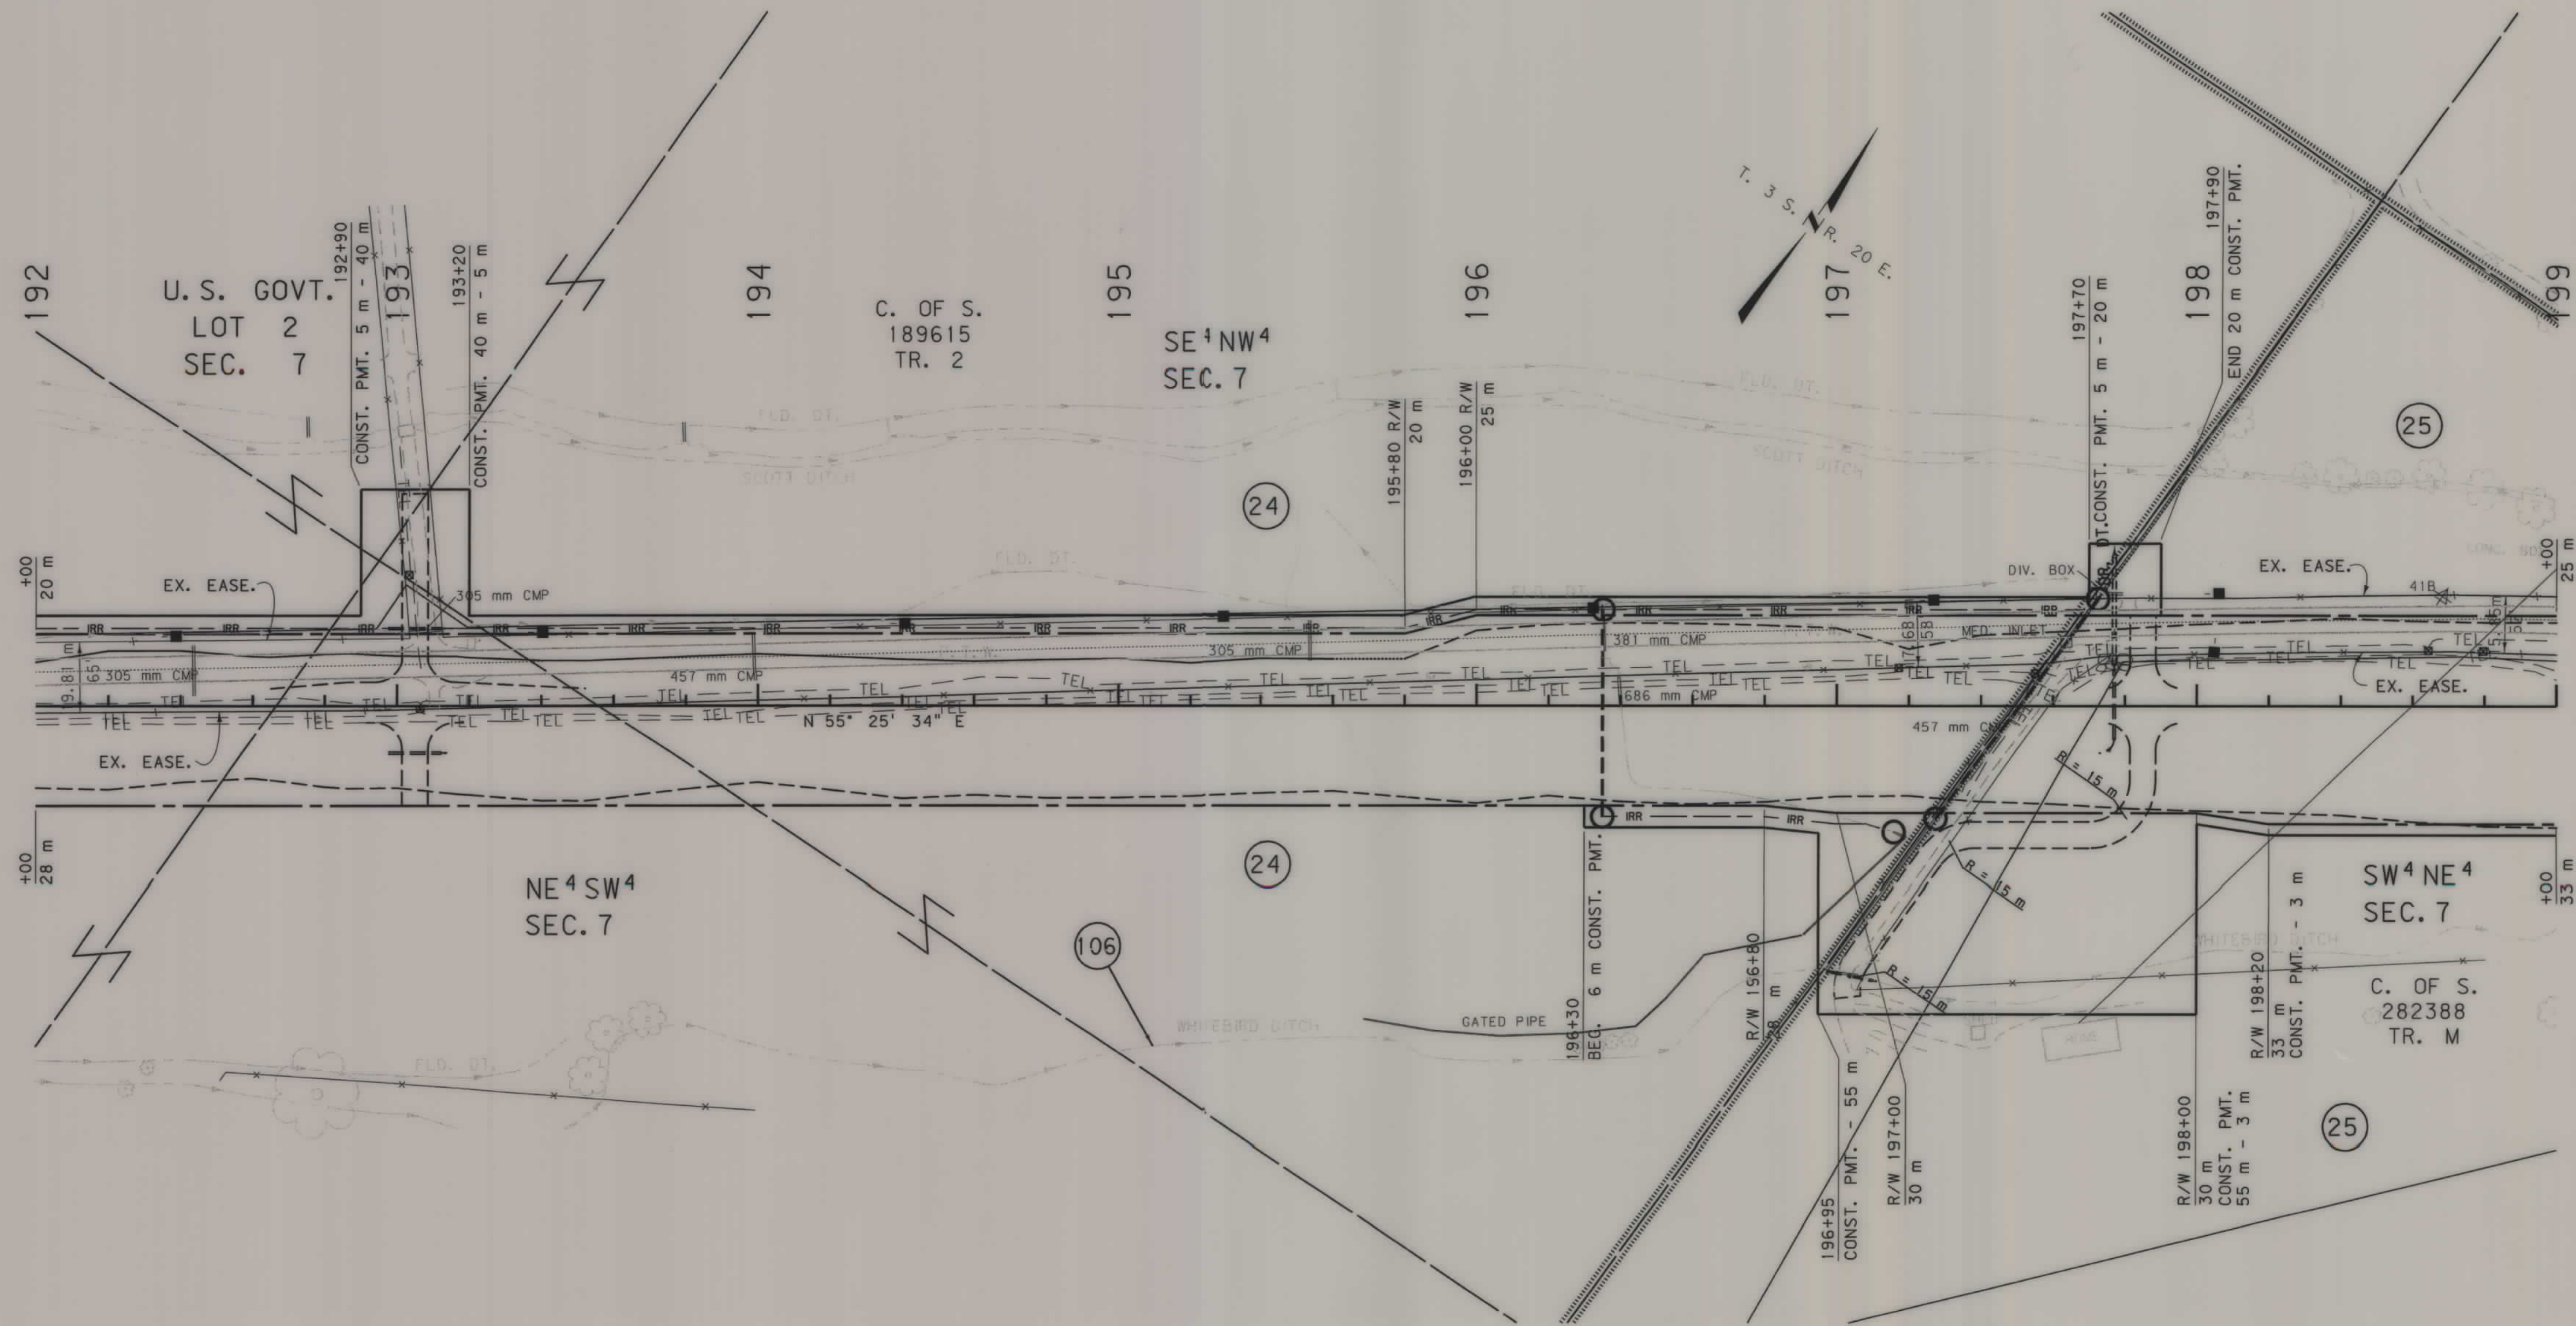

- NOTES: 1. ALL MEASUREMENTS ARE METRIC EXCEPT AS NOTED
2. THE PROPOSED R/W LINE WHERE A SPIRAL CURVE TRANSITION IS USED IS A CHORD RATHER THAN A CONCENTRIC CURVE.
3. THE ENGLISH AREAS ARE FOR INFORMATIONAL PURPOSES ONLY.
4. ALL STATIONS AND OFFSETS FOR R/W BREAKS ARE IN REFERENCE TO THE R/W BASELINE.


BACKSLOPE LIMITS INCLUDE ROUNDING	
CONSTRUCTION LIMITS:	
CUT SECTION	TOP OF CUT
TOE OF FILL	DITCH BOTTOM
FHWA/DOT APPROVAL	7-18-90
MAP REVISED	11-04-02 6-11-04 12-13-04
	9-7-05 3-27-08

MONTANA
DEPARTMENT OF TRANSPORTATION
RIGHT OF WAY PLAN
STILLWATER COUNTY
SCALE 1"=100'

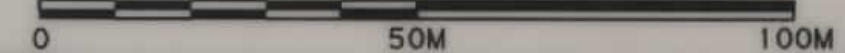

SEE SHEET NO. 2,3 FOR OWNERSHIP NAMES, ADDRESSES, AREAS, ETC.

STATE	RIGHT OF WAY ID.	SHEET NO.	TOTAL SHEETS
MONTANA	STPP-F 78-2(8)37	15	25
PROJECT NUMBER 0920-008			
COLUMBUS - SOUTH			

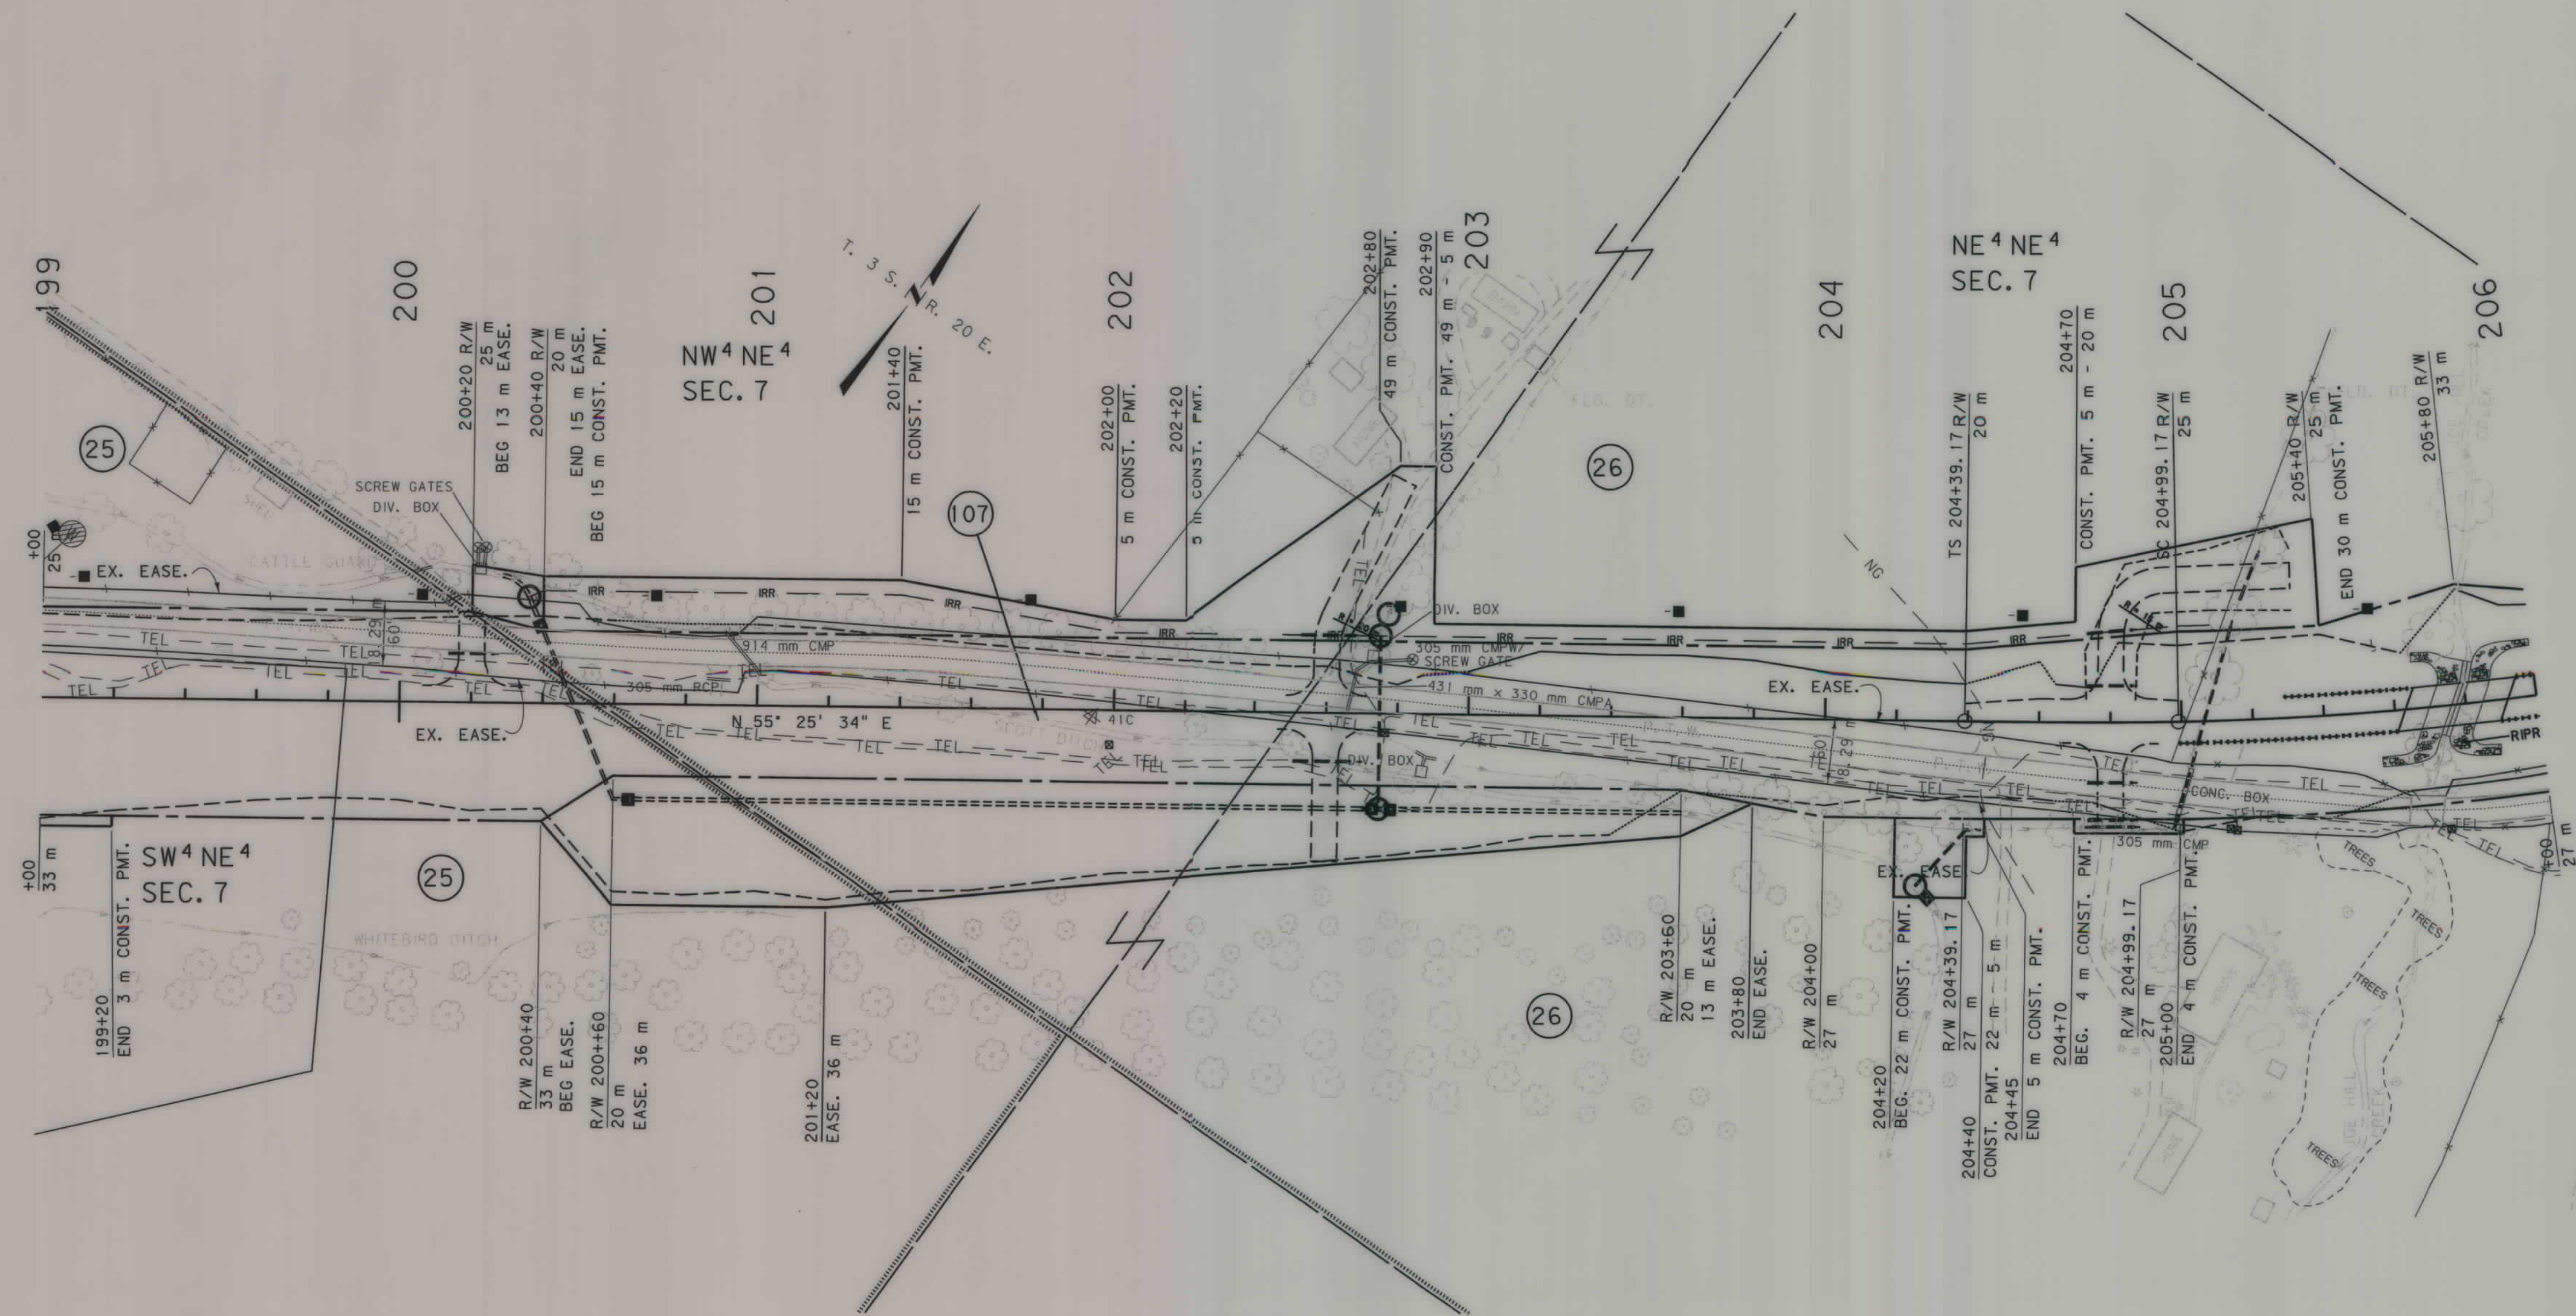


- NOTES: 1. ALL MEASUREMENTS ARE METRIC EXCEPT AS NOTED
2. THE PROPOSED R/W LINE WHERE A SPIRAL CURVE TRANSITION IS USED IS A CHORD RATHER THAN A CONCENTRIC CURVE.
3. THE ENGLISH AREAS ARE FOR INFORMATIONAL PURPOSES ONLY.
4. ALL STATIONS AND OFFSETS FOR R/W BREAKS ARE IN REFERENCE TO THE R/W BASELINE.

BACKSLOPE LIMITS INCLUDE ROUNDING	CUT SECTION	TOE OF CUT
CONSTRUCTION LIMITS:	TOE OF FILL	DITCH BOTTOM
FHWA/DOT APPROVAL	7-18-90	
MAP REVISED	11-04-02 3-30-04 6-11-04	
	12-13-04 3-27-08	

MONTANA
DEPARTMENT OF TRANSPORTATION

RIGHT OF WAY PLAN
STILLWATER COUNTY
SCALE 1:1000

0 50M 100M

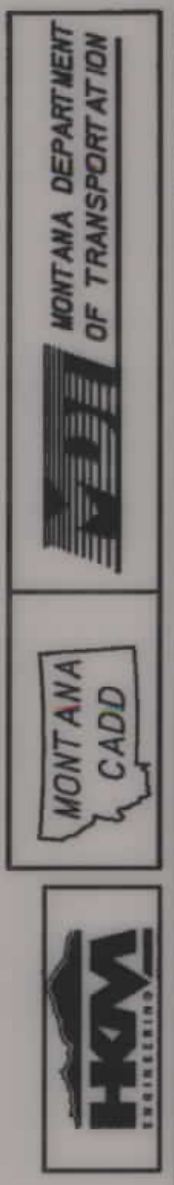

RDROW


\\A920\ROPL\N205.DGN
11/14/02
06:54:45 AM
- 1 -
JW 05628

SEE SHEET NO. 2,3 FOR OWNERSHIP NAMES, ADDRESSES, AREAS, ETC.

STATE	RIGHT OF WAY ID.	SHEET NO.	TOTAL SHEETS
MONTANA	STPP-F 78-2(8)37	16	25
PROJECT NUMBER 0920-008			
COLUMBUS - SCUTH			

P.O.C 207+20.24 IS N 89°59'12" E
762.88 m FROM THE S¼ CORNER
OF SECTION 6. (FND BLM BRASS CAP)

P.O.C 207+87.27 IS S 00°14'54" W
751.04 m FROM THE E¼ CORNER
OF SECTION 6. (FND BLM BRASS CAP)

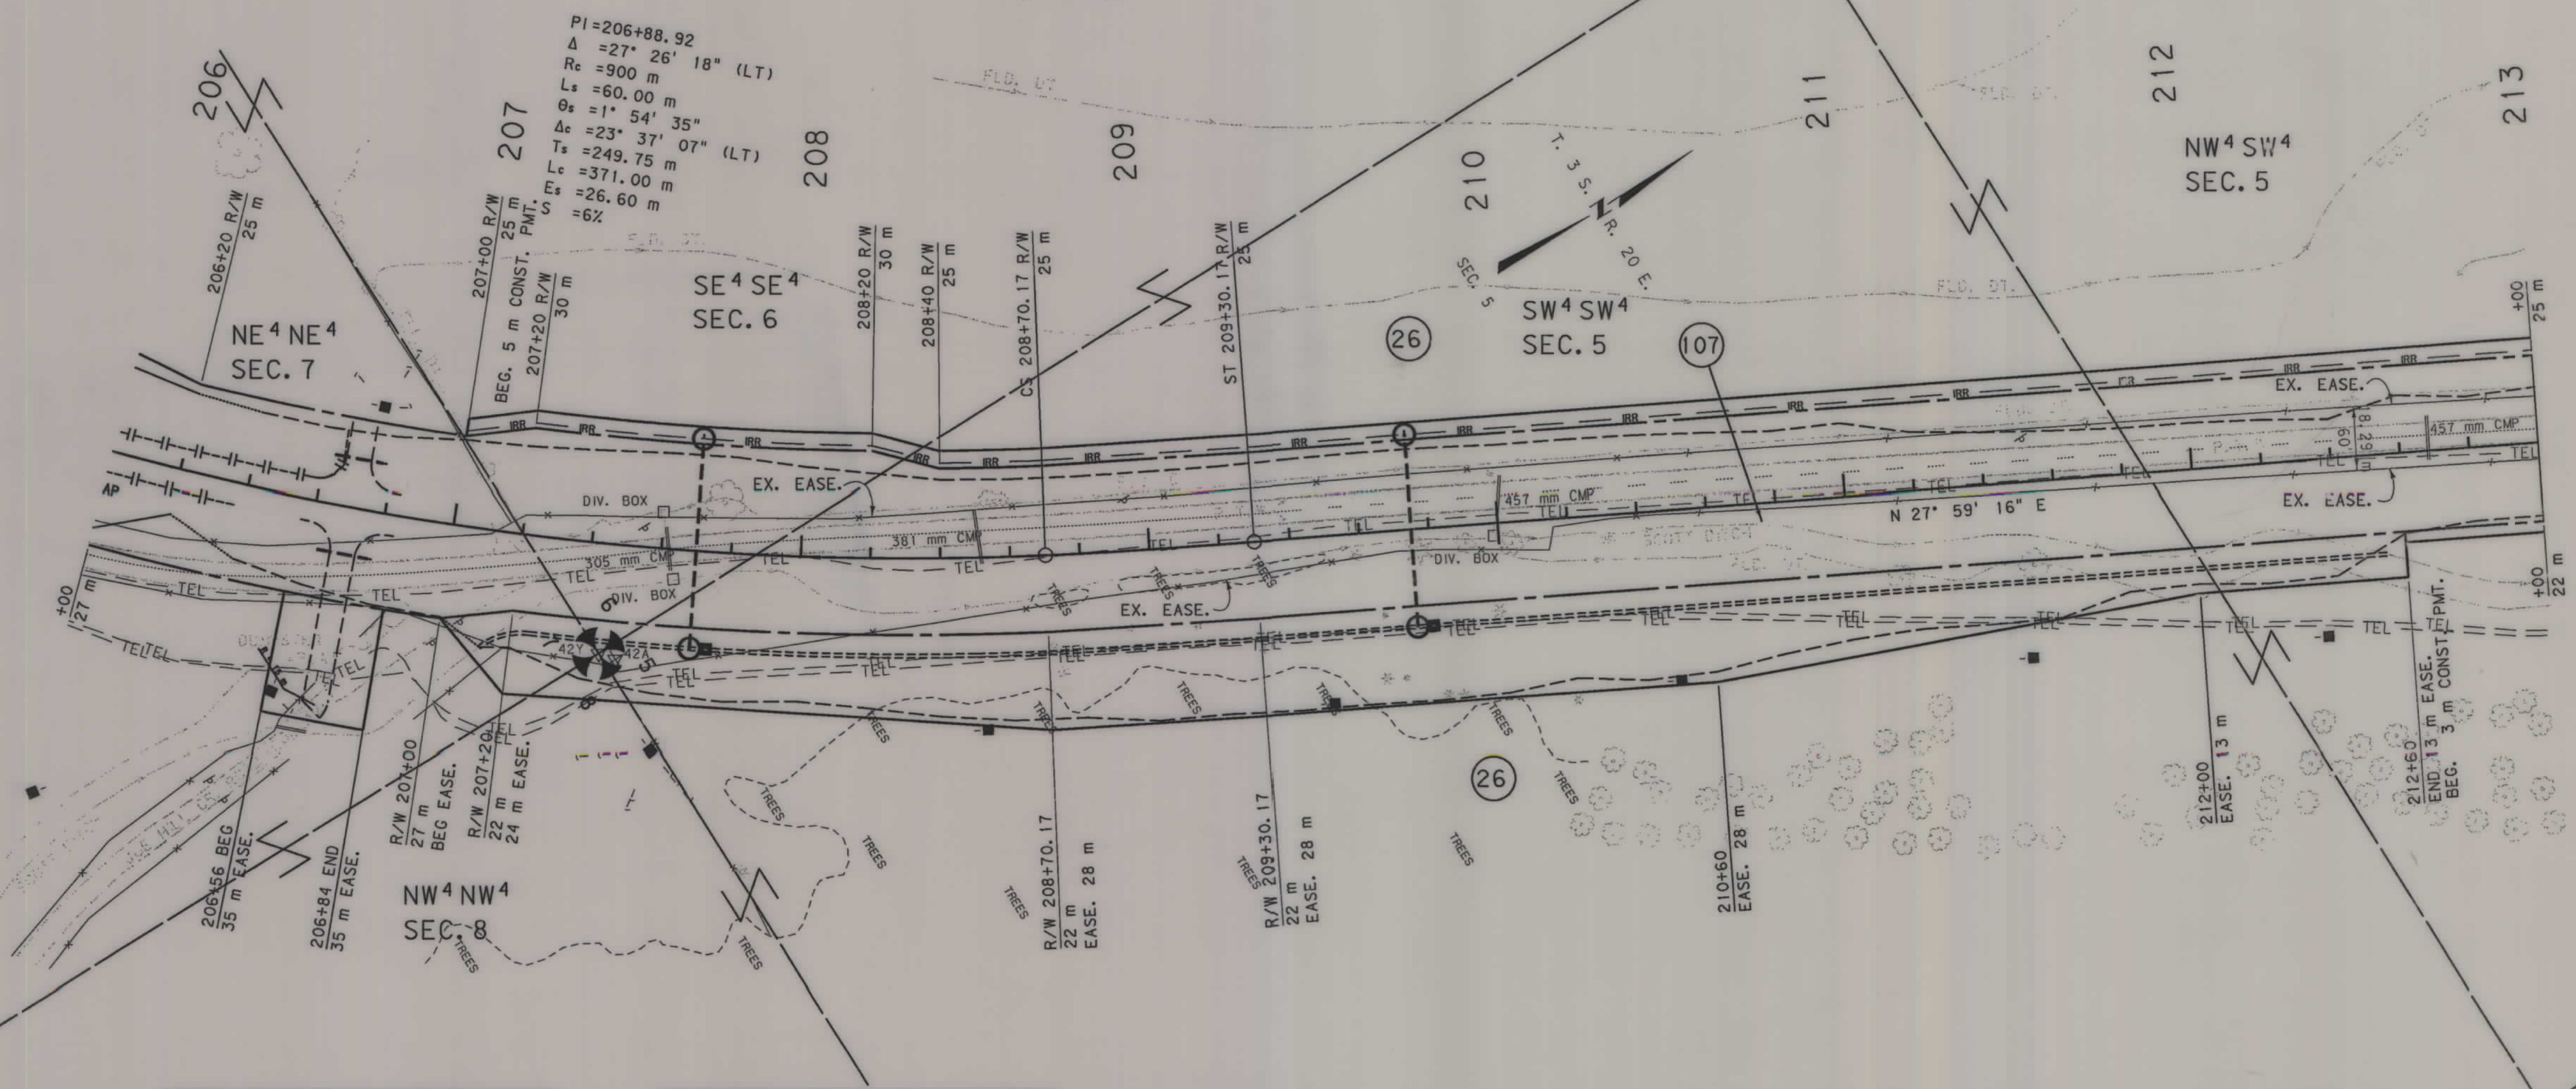

P.O.C. 207+20.24 IS S 89°59'12" W
40.39 m FROM THE SE CORNER
OF SECTION 6. (FND BLM BRASS CAP)

P.O.C. 207+87.27 IS N 00°14'54" E
53.29 m FROM THE SE CORNER
OF SECTION 6. (FND BLM BRASS CAP)



- NOTES: 1. ALL MEASUREMENTS ARE METRIC EXCEPT AS NOTED
2. THE PROPOSED R/W LINE WHERE A SPIRAL CURVE TRANSITION IS USED IS A CHORD RATHER THAN A CONCENTRIC CURVE.
3. THE ENGLISH AREAS ARE FOR INFORMATIONAL PURPOSES ONLY.
4. ALL STATIONS AND OFFSETS FOR R/W BREAKS ARE IN REFERENCE TO THE R/W BASELINE.

BACKSLOPE LIMITS INCLUDE ROUNDING	TOP OF CUT
CONSTRUCTION LIMITS:	CUT SECTION
	TOE OF FILL
FHWA/DOT APPROVAL	7-18-90
MAP REVISED	11-04-02

MONTANA
DEPARTMENT OF TRANSPORTATION

RIGHT OF WAY PLAN
STILLWATER COUNTY
SCALE 1:1000

0 50M 100M

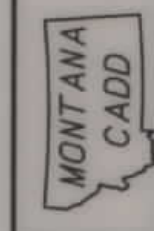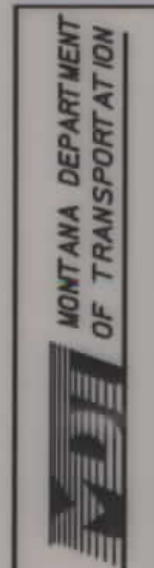


RD ROW

C:\40m\A920\RD\PLN\205.DWG DESIGNED BY
11/21/2007 REVIEWED BY
10:51:34 AM CHECKED BY
N U0034

SEE SHEET NO. 2,3 FOR OWNERSHIP NAMES, ADDRESSES, AREAS, ETC.

STATE	RIGHT OF WAY ID.	SHEET NO.	TOTAL SHEETS
MONTANA	STPP-F 78-2(8)37	17	25
PROJECT NUMBER 0920-008			
COLUMBUS - SOUTH			

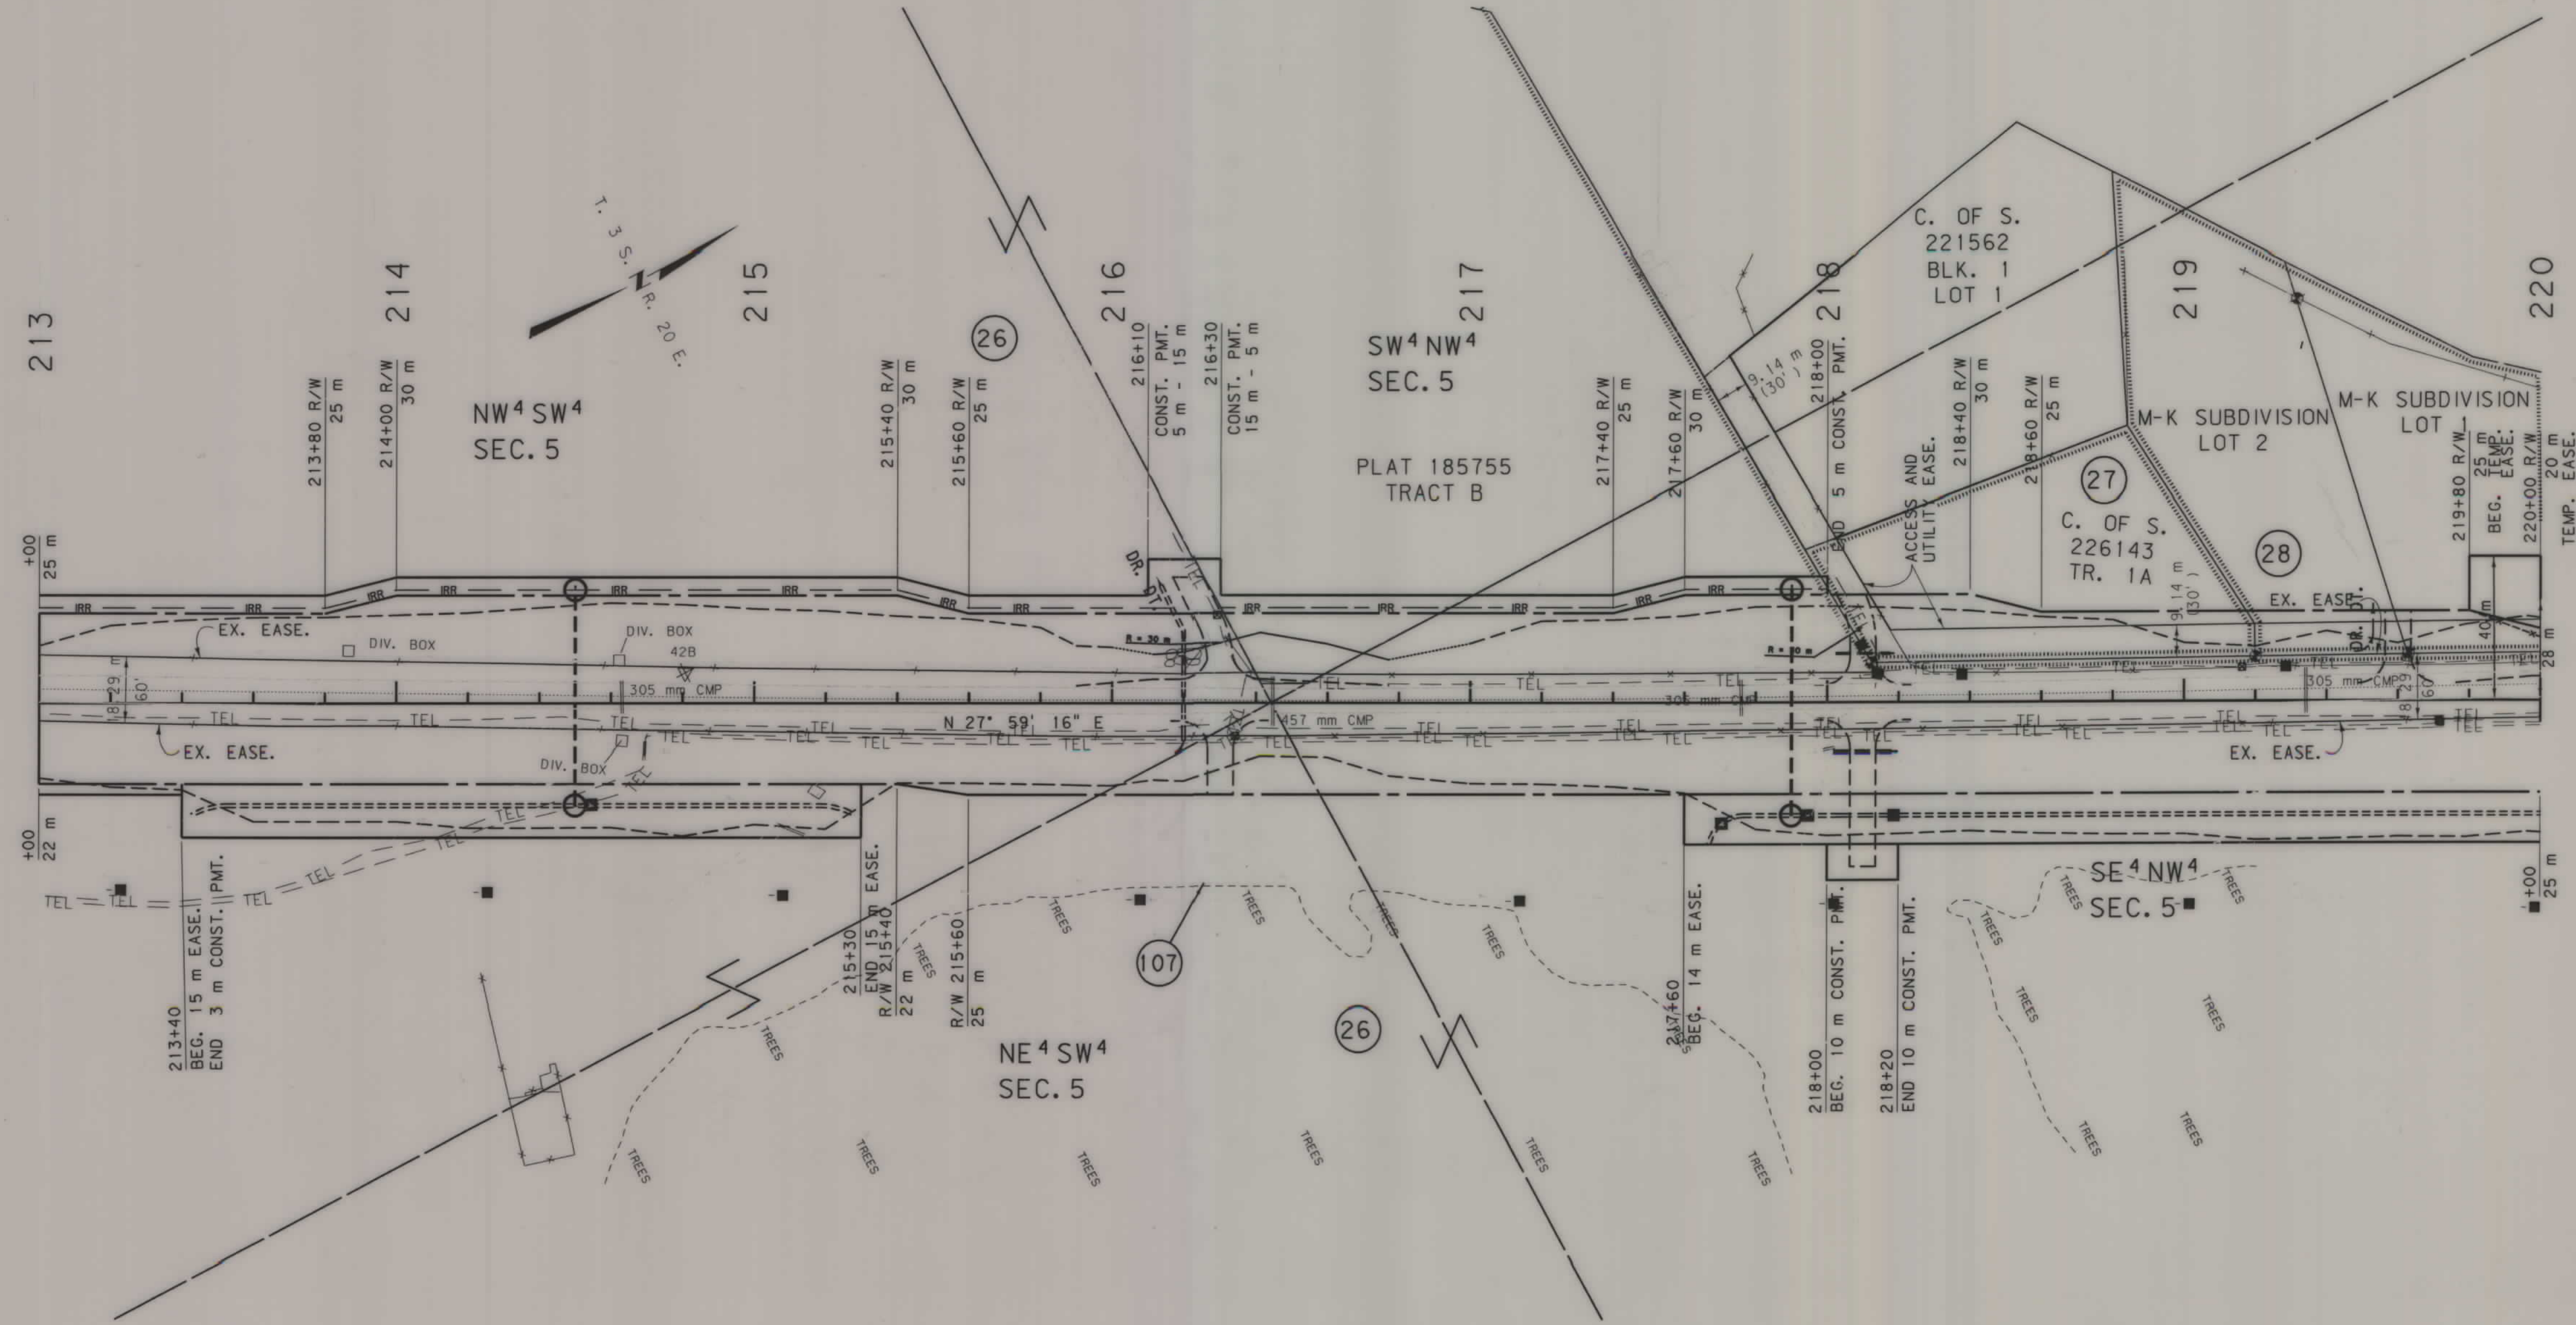

- NOTES: 1. ALL MEASUREMENTS ARE METRIC EXCEPT AS NOTED
2. THE PROPOSED R/W LINE WHERE A SPIRAL CURVE TRANSITION IS USED IS A CHORD RATHER THAN A CONCENTRIC CURVE.
3. THE ENGLISH AREAS ARE FOR INFORMATIONAL PURPOSES ONLY.
4. ALL STATIONS AND OFFSETS FOR R/W BREAKS ARE IN REFERENCE TO THE R/W BASELINE.


BACKSLOPE LIMITS INCLUDE ROUNDING	
CONSTRUCTION LIMITS:	
FHWA/DOT APPROVAL 7-18-90	
MAP REVISED 11-04-02 12-13-04 3-16-05	
3-30-05 12-09-05 12-21-05 9-24-07	
11-12-07	

MONTANA
DEPARTMENT OF TRANSPORTATION

RIGHT OF WAY PLAN
STILLWATER COUNTY

SCALE 1"=1000

0 50M 100M

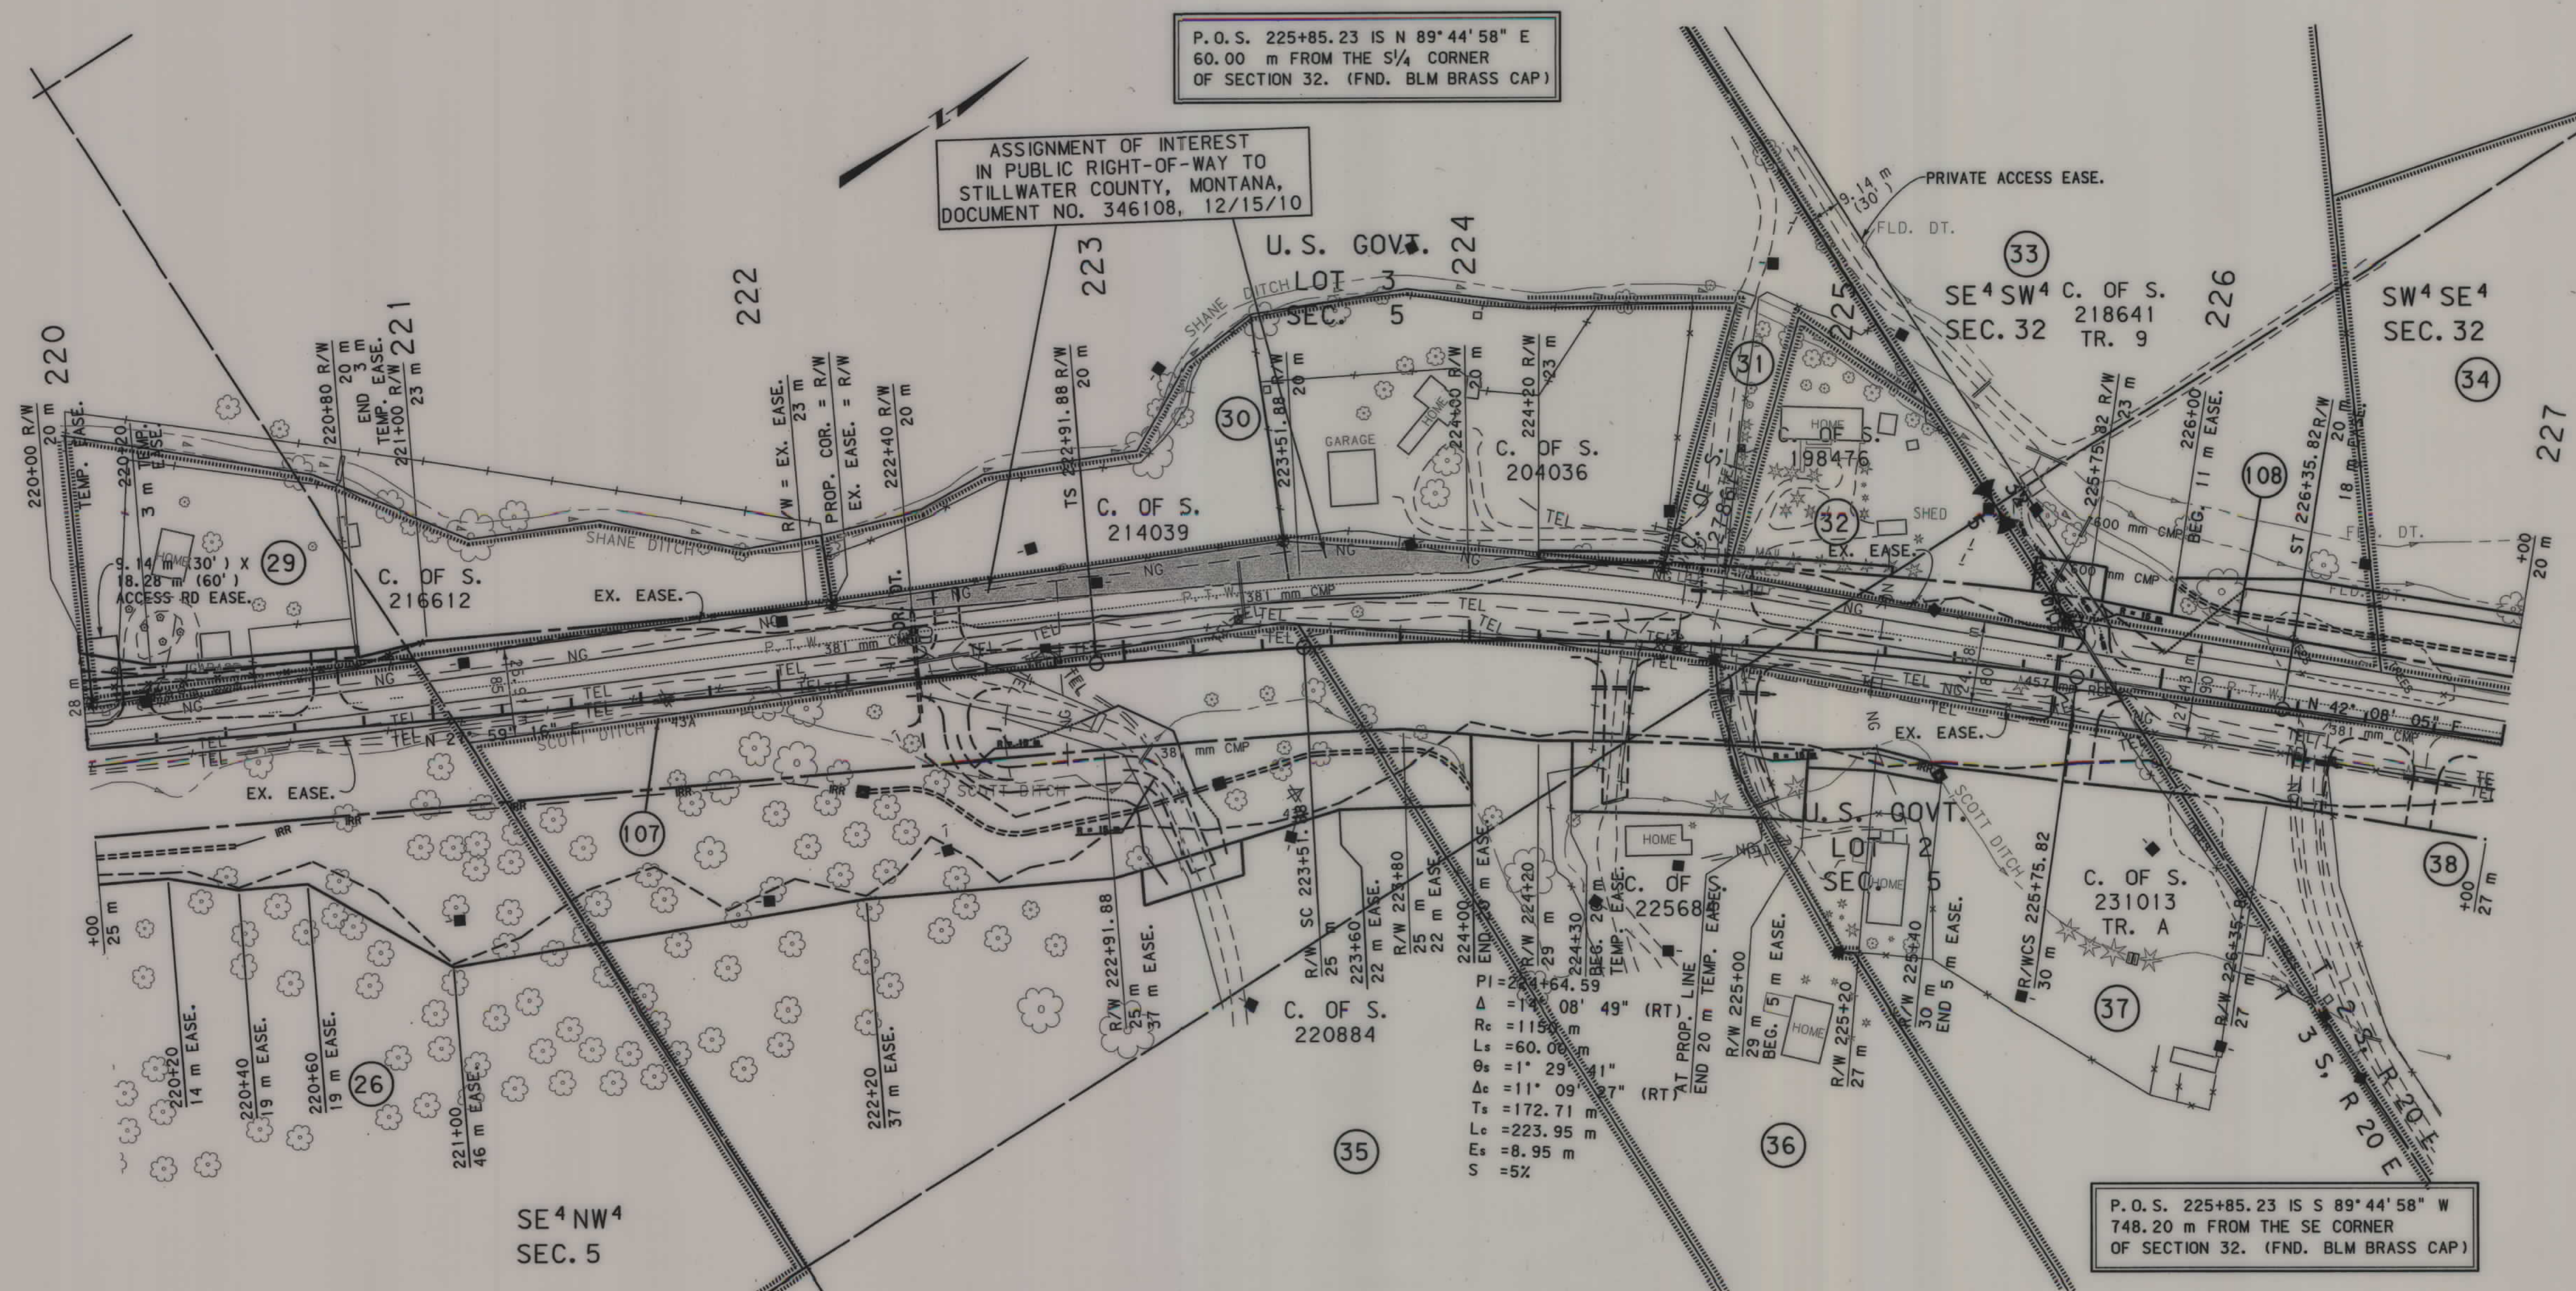SEE SHEET NO. 2,3 FOR OWNERSHIP NAMES, ADDRESSES, AREAS, ETC.

- NOTES: 1. ALL MEASUREMENTS ARE METRIC EXCEPT AS NOTED
2. THE PROPOSED R/W LINE WHERE A SPIRAL CURVE TRANSITION IS USED IS A CHORD RATHER THAN A CONCENTRIC CURVE.
3. THE ENGLISH AREAS ARE FOR INFORMATIONAL PURPOSES ONLY.
4. ALL STATIONS AND OFFSETS FOR R/W BREAKS ARE IN REFERENCE TO THE R/W BASELINE.

BACKSLOPE LIMITS INCLUDE ROUNDING
CONSTRUCTION LIMITS:

CUT SECTION
TOE OF FILL

TOP OF CUT
DITCH BOTTOM

FHWA/DOT APPROVAL 7-18-90

MAP REVISED 11-04-02 1-15-03 2-06-03
2-04-04 8-25-04 12-13-04 2-09-05
2-25-05 3-16-05 12-09-05 12-21-05 9-24-07

MAP REVISED	4-30-08	4-2-11
-------------	---------	--------

MONTANA
DEPARTMENT OF TRANSPORTATION

RIGHT OF WAY PLAN
STILLWATER COUNTY
SCALE 1:1000


0 50M 100M

SEE SHEET NO. 2,3 FOR OWNERSHIP NAMES, ADDRESSES, AREAS, ETC.

MONTANA DEPARTMENT
OF TRANSPORTATION

BRBROW


C:\dgn\A920R0PLNZ06.	DESIGNED BY
5/7/2008	REVIEWED BY
10:49:46 AM	CHECKED BY

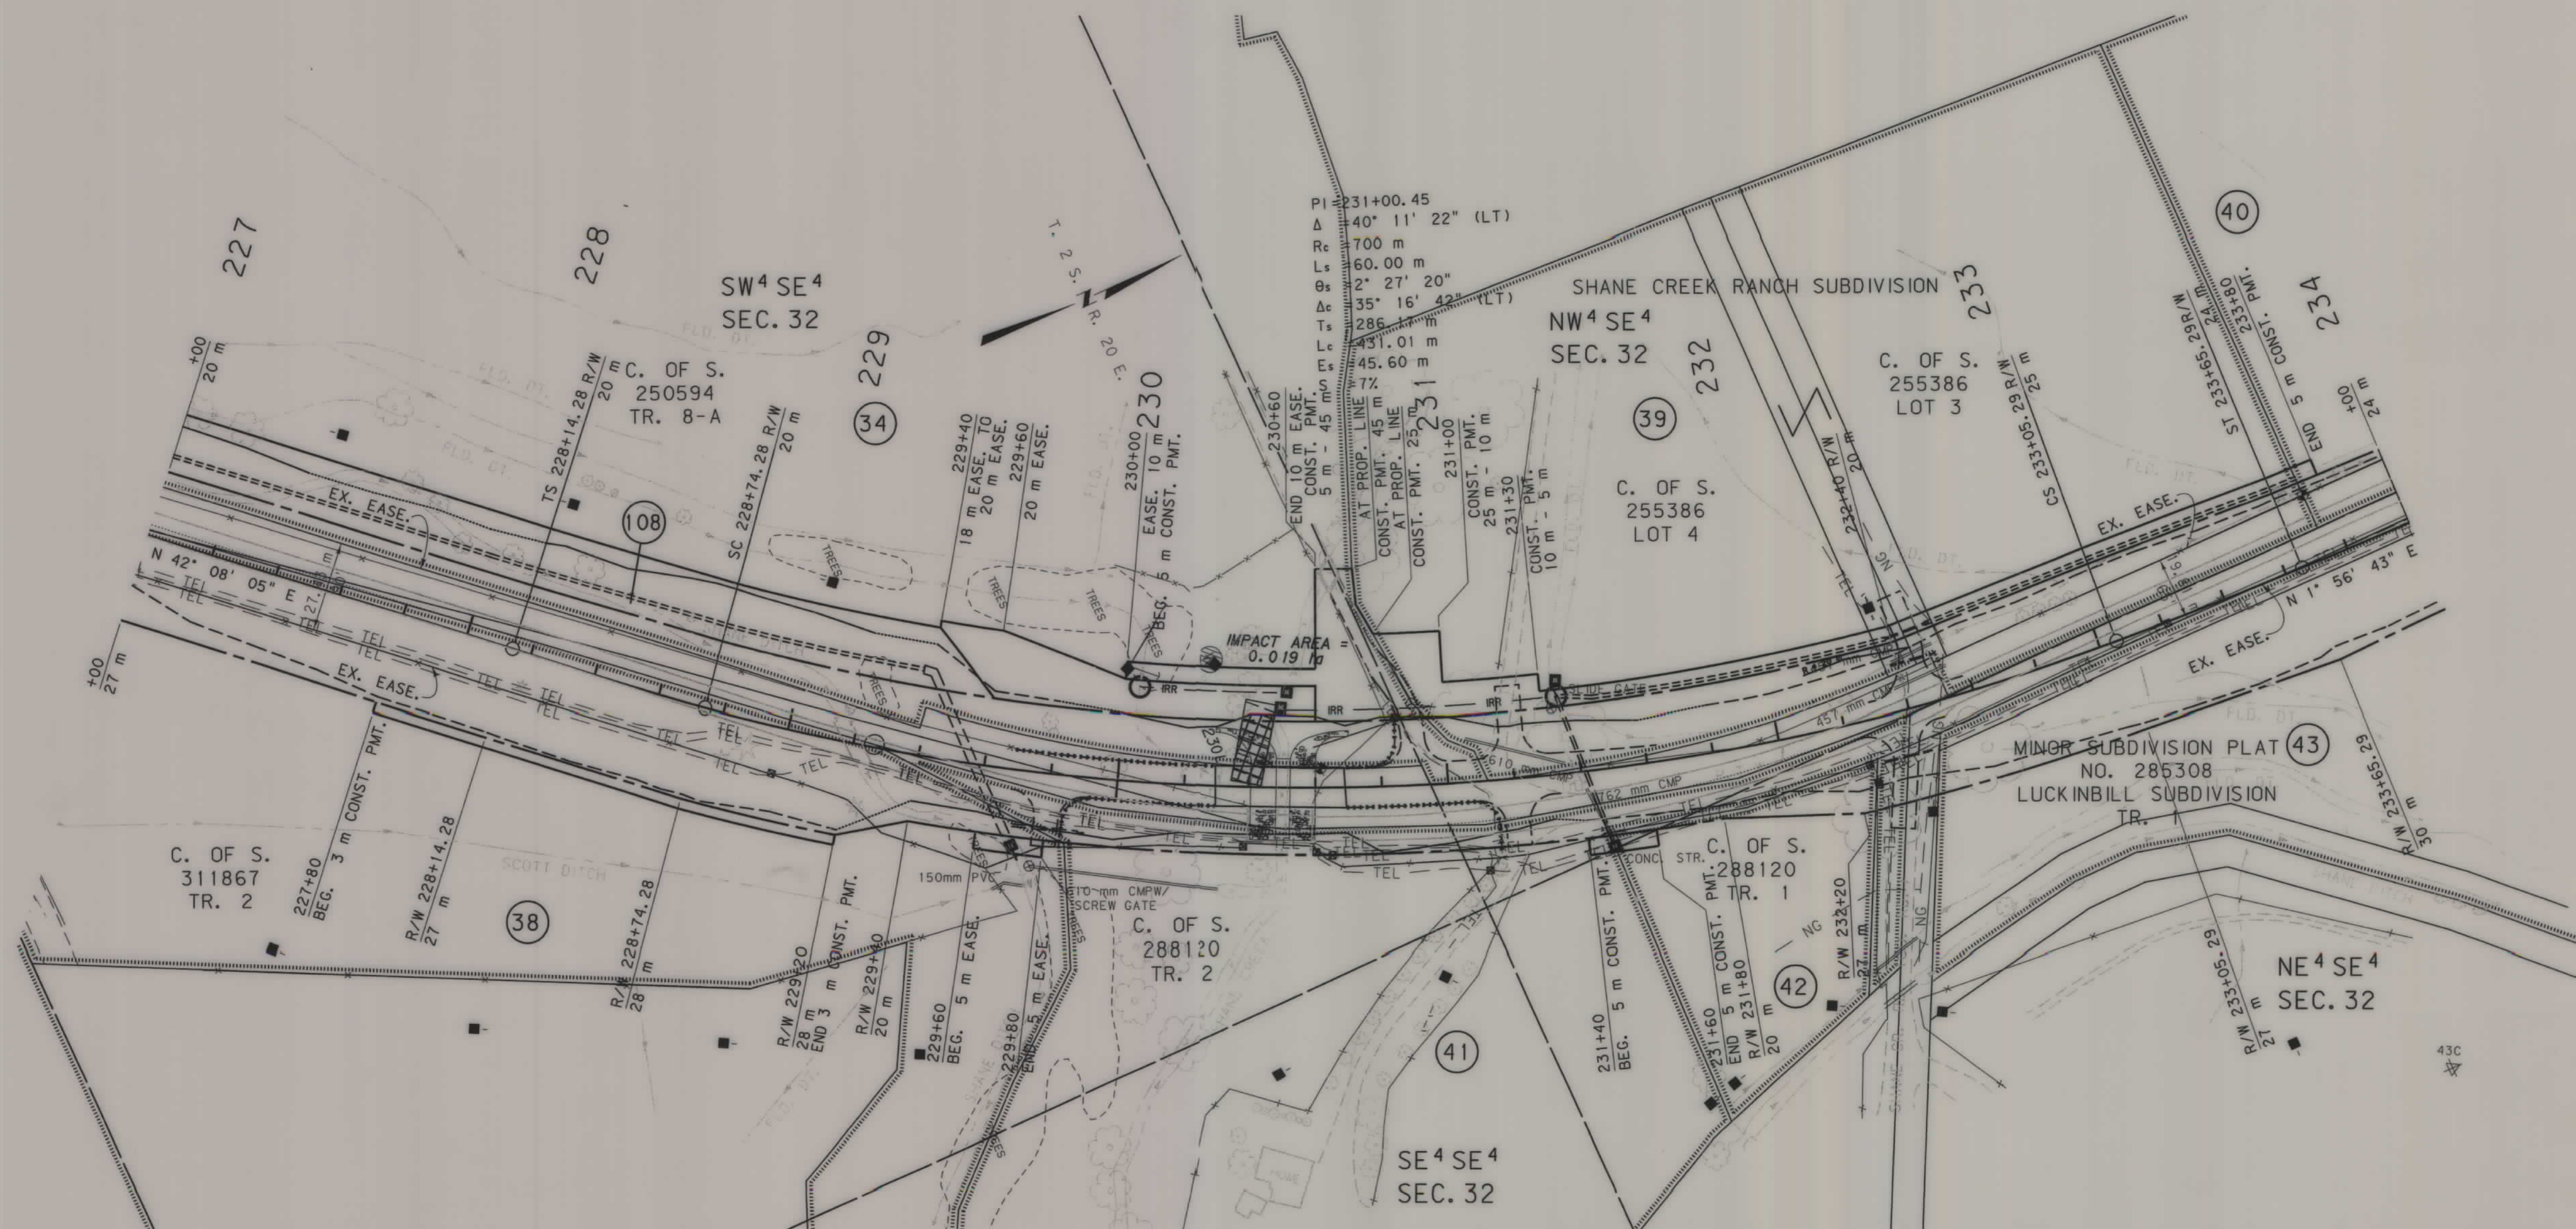

- NOTES: 1. ALL MEASUREMENTS ARE METRIC EXCEPT AS NOTED
2. THE PROPOSED R/W LINE WHERE A SPIRAL CURVE TRANSITION IS USED IS A CHORD RATHER THAN A CONCENTRIC CURVE.
3. THE ENGLISH AREAS ARE FOR INFORMATIONAL PURPOSES ONLY.
4. ALL STATIONS AND OFFSETS FOR R/W BREAKS ARE IN REFERENCE TO THE R/W BASELINE.

BACKSLOPE LIMITS INCLUDE ROUNDING CONSTRUCTION LIMITS:				
CUT SECTION TOE OF FILL				
FHWA/DOT APPROVAL		7-18-90		
MAP REVISED		11-04-02	11-21-02 8-11-02	
7-22-04	8-25-04	10-06-04	12-02-04	
1-12-05	2-09-05	4-30-08		

RIGHT OF WAY PLAN
STILLWATER COUNTY
SCALE 1:1000

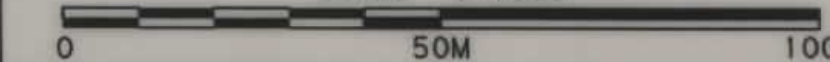

MT
MONTANA DEPARTMENT
OF TRANSPORTATION

MT
MONTANA
CADD

HM
HARRIS MONTANA


RDROW

C:\400\4920\RDPLN\206.DWG DESIGNED BY
6/23/2005
12:55:00 PM
U0034

REVIEWED BY
CHECKED BY

SEE SHEET NO. 2,3 FOR OWNERSHIP NAMES, ADDRESSES, AREAS, ETC.

STATE	RIGHT OF WAY ID.	SHEET NO.	TOTAL SHEETS
MONTANA	STPP-F 78-2(8)37	20	25
PROJECT NUMBER 0920-008			
COLUMBUS - SOUTH			

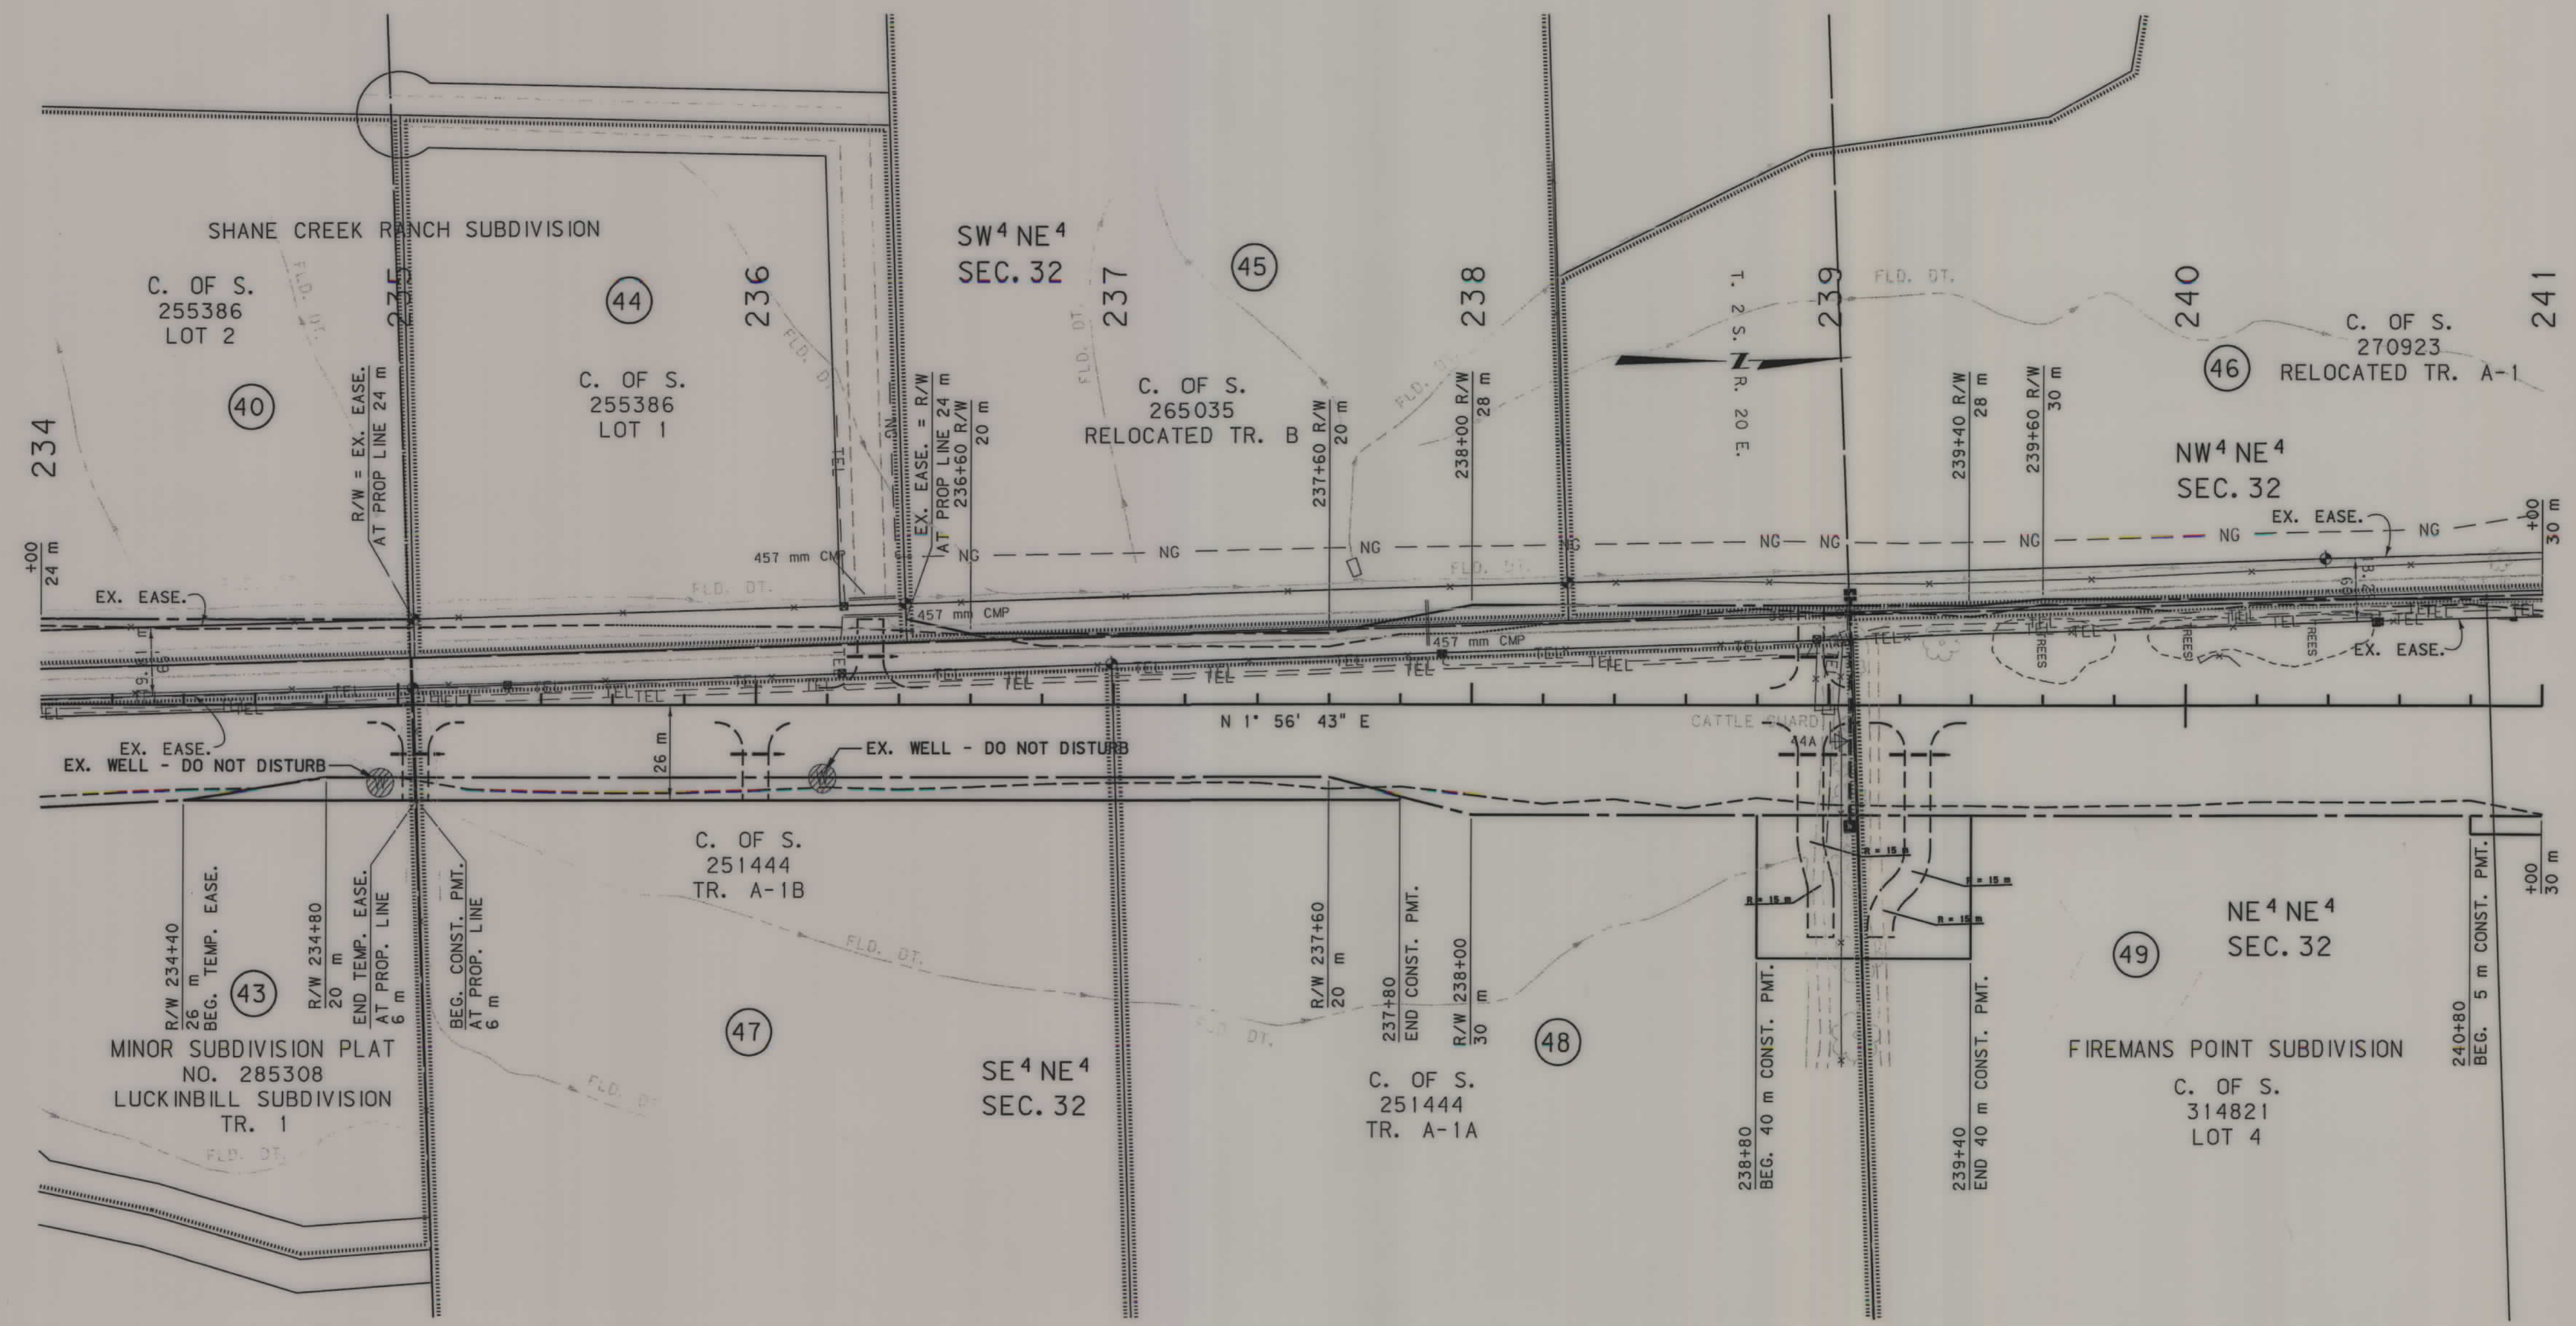

- NOTES:
1. ALL MEASUREMENTS ARE METRIC EXCEPT AS NOTED
 2. THE PROPOSED R/W LINE WHERE A SPIRAL CURVE TRANSITION IS USED IS A CHORD RATHER THAN A CONCENTRIC CURVE.
 3. THE ENGLISH AREAS ARE FOR INFORMATIONAL PURPOSES ONLY.
 4. ALL STATIONS AND OFFSETS FOR R/W BREAKS ARE IN REFERENCE TO THE R/W BASELINE.

BACKSLOPE LIMITS INCLUDE ROUNDING			
CONSTRUCTION LIMITS:			
	CUT SECTION	TOE OF FILL	TOE OF CUT
FHWA/DOT APPROVAL	7-18-90		
MAP REVISED	11-04-02	2-20-03	3-30-04
	7-22-04	8-04-04	10-29-04
	1-12-05	6-07-05	12-13-04

MONTANA
DEPARTMENT OF TRANSPORTATION

RIGHT OF WAY PLAN
STILLWATER COUNTY
SCALE 1:1000


0

50M

100M

SEE SHEET NO. 3 FOR OWNERSHIP NAMES, ADDRESSES, AREAS, ETC.

STATE	RIGHT OF WAY ID.	SHEET NO.	TOTAL SHEETS
MONTANA	STPP-F 78-2(8)37	21	25
PROJECT NUMBER 0920-008			
COLUMBUS - SOUTH			

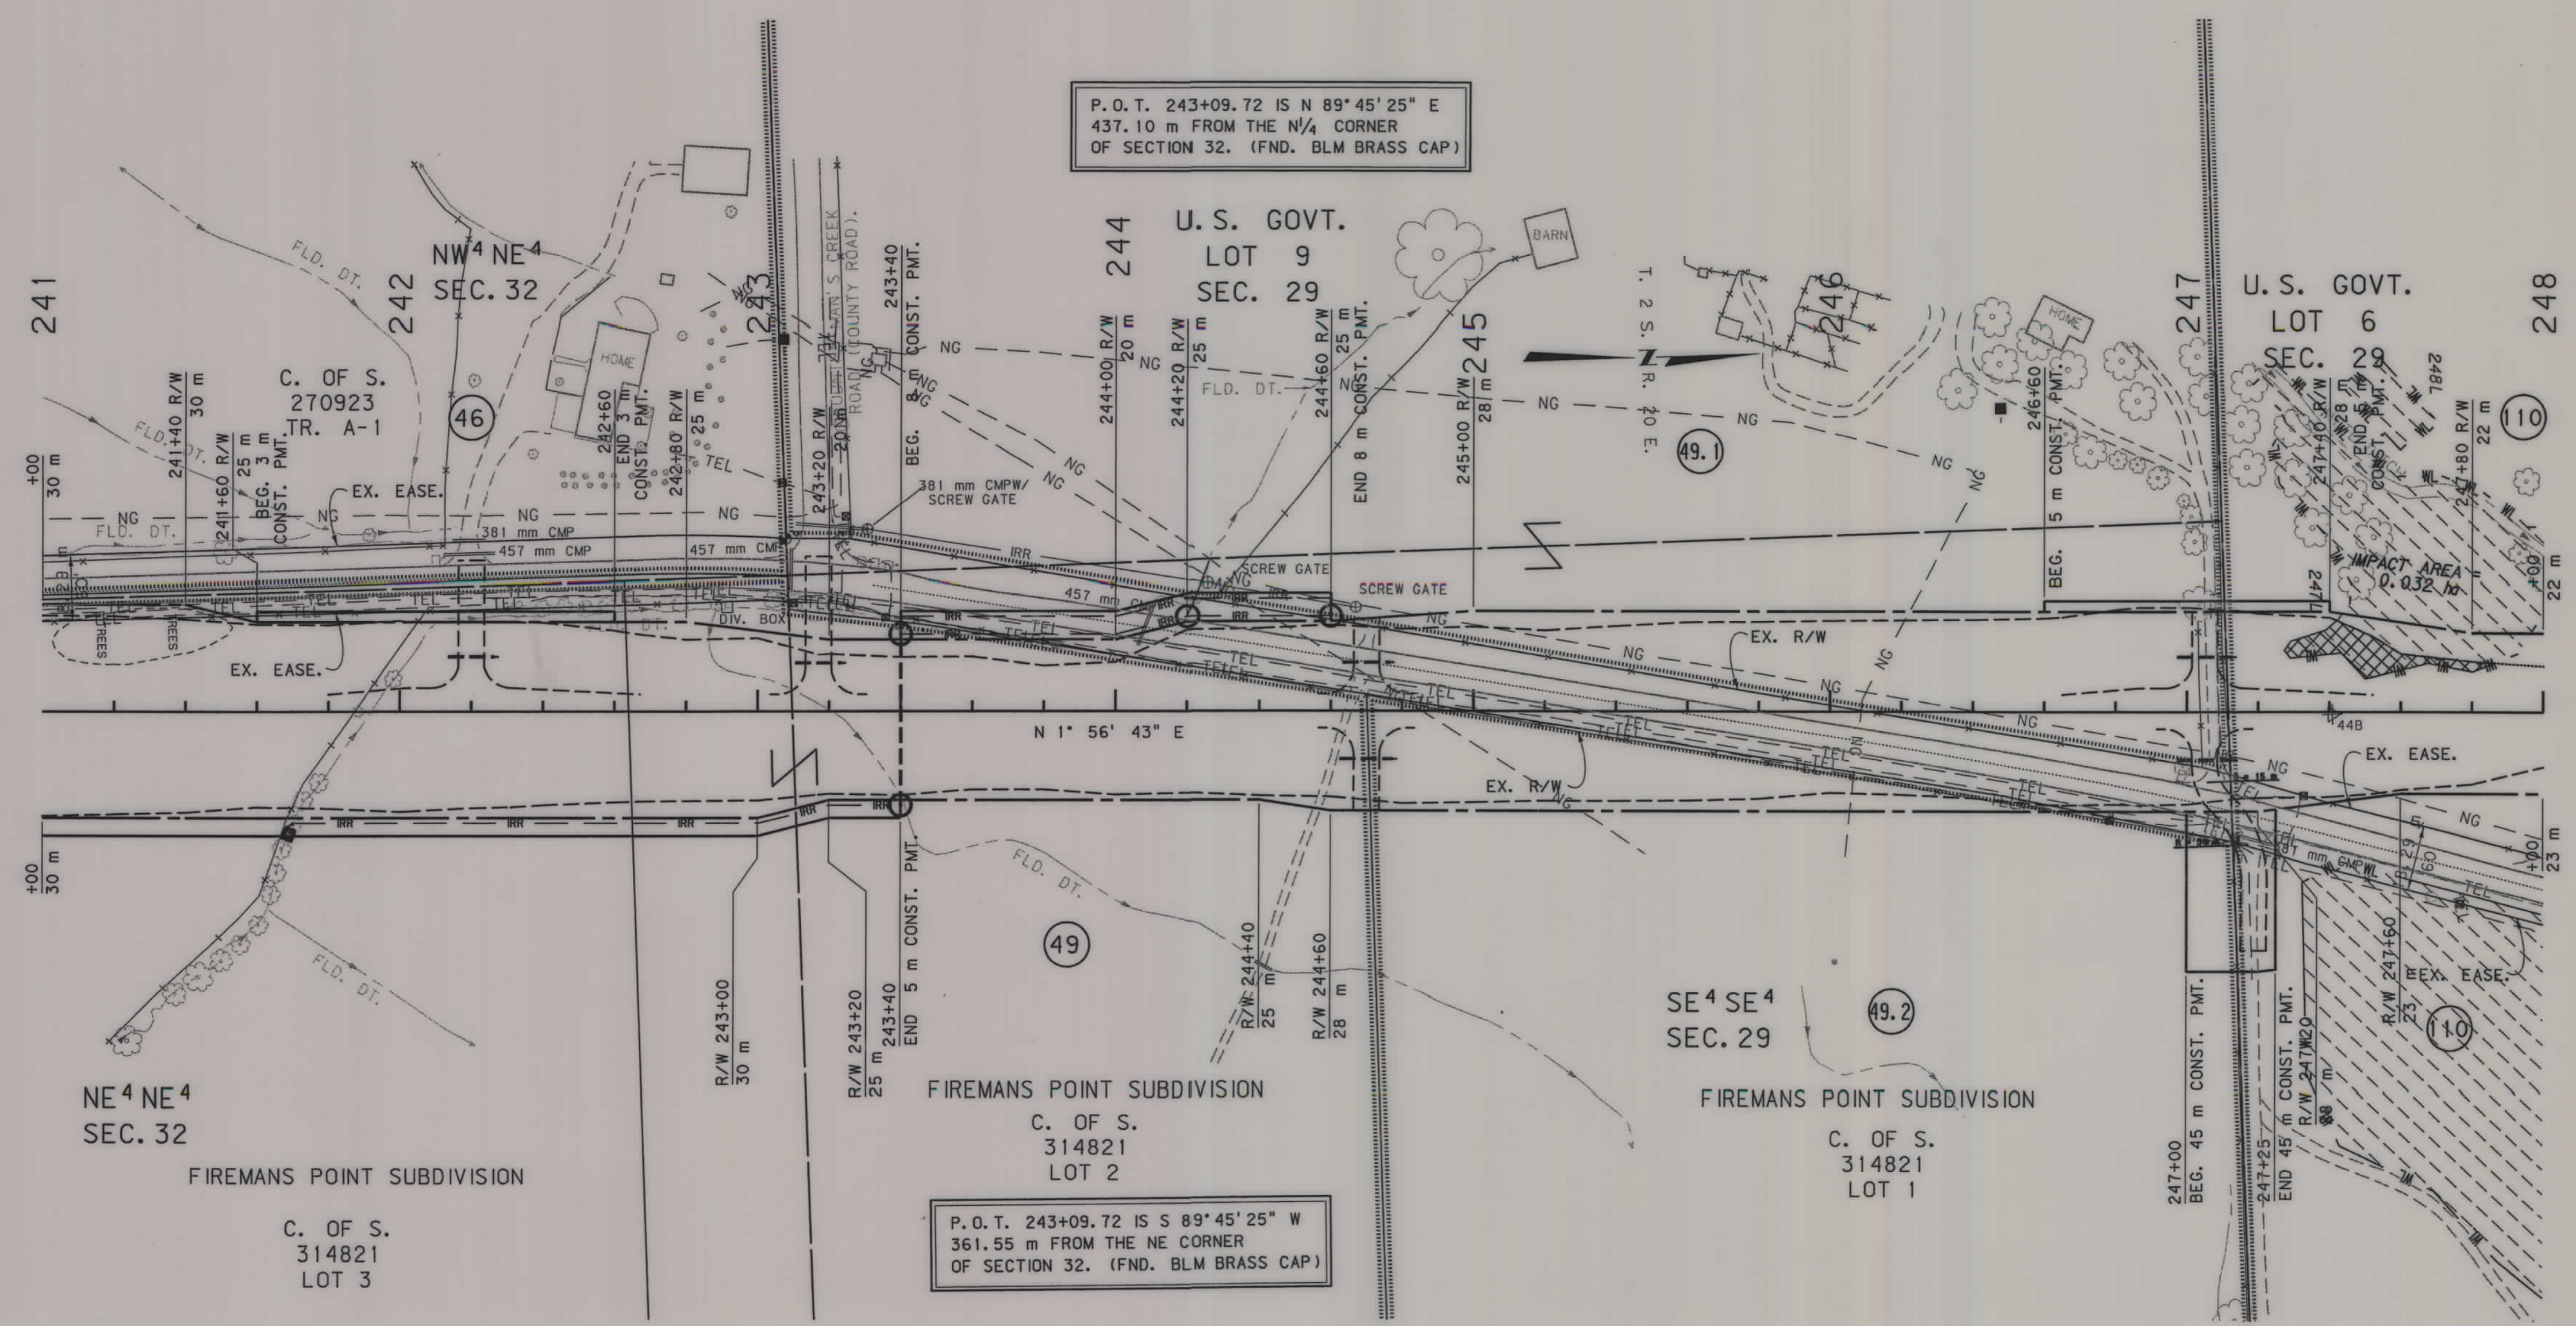

- NOTES:
1. ALL MEASUREMENTS ARE METRIC EXCEPT AS NOTED
 2. THE PROPOSED R/W LINE WHERE A SPIRAL CURVE TRANSITION IS USED IS A CHORD RATHER THAN A CONCENTRIC CURVE.
 3. THE ENGLISH AREAS ARE FOR INFORMATIONAL PURPOSES ONLY.
 4. ALL STATIONS AND OFFSETS FOR R/W BREAKS ARE IN REFERENCE TO THE R/W BASELINE.

BACKSLOPE LIMITS INCLUDE ROUNDING	
CONSTRUCTION LIMITS:	
CUT SECTION	TOP OF CUT
TOE OF FILL	BITCH BOTTOM
FHWA/DOT APPROVAL 7-18-90	
MAP REVISED 11-04-02 1-10-03 2-05-03	
2-04-04 8-04-04	

MONTANA
DEPARTMENT OF TRANSPORTATION

RIGHT OF WAY PLAN
STILLWATER COUNTY

SCALE 1:1000

0 50M 100M

DESIGNED BY

8/11/2004

REVIEWED BY

7:59:55 PM

CHECKED BY

U0034

RDROW

3

2

MONTANA DEPARTMENT OF TRANSPORTATION

MONTANA CADD

REVISION

SEE SHEET NO. 3 FOR OWNERSHIP NAMES, ADDRESSES, AREAS, ETC.

STATE	RIGHT OF WAY ID.	SHEET NO.	TOTAL SHEETS
MONTANA	STPP-F 78-2(8)37	22	25
PROJECT NUMBER 0920-008			
COLUMBUS - SOUTH			


P.O.C. 254+58.57 IS S 00°34'45" E
237.03 m FROM THE E¹/₁₆ CORNER
OF SECTION 29. (FND. ALUM. CAP)

U.S. GOVT.
LOT 5
SEC. 29

U.S. GOVT.
LOT 6
SEC. 29

P.O.C. 254+58.57 IS N 00°34'45" W
165.27 m FROM THE E¹/₄ CORNER
OF SECTION 29. (FND. ALUM. MON.)


- NOTES: 1. ALL MEASUREMENTS ARE METRIC EXCEPT AS NOTED
2. THE PROPOSED R/W LINE WHERE A SPIRAL CURVE TRANSITION IS USED IS A CHORD RATHER THAN A CONCENTRIC CURVE.
3. THE ENGLISH AREAS ARE FOR INFORMATIONAL PURPOSES ONLY.
4. ALL STATIONS AND OFFSETS FOR R/W BREAKS ARE IN REFERENCE TO THE R/W BASELINE.

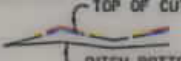BACKSLOPE LIMITS INCLUDE ROUNDING			
CONSTRUCTION LIMITS:			
CUT SECTION			
TOE OF FILL			
FHWA/DOT APPROVAL 7-18-90			
MAP REVISED 11-04-02 1-10-03 6-5-03			
6-11-04 10-26-04 3-02-05			

MONTANA
DEPARTMENT OF TRANSPORTATION

RIGHT OF WAY PLAN
STILLWATER COUNTY
SCALE 1:1000

0 50M 100M

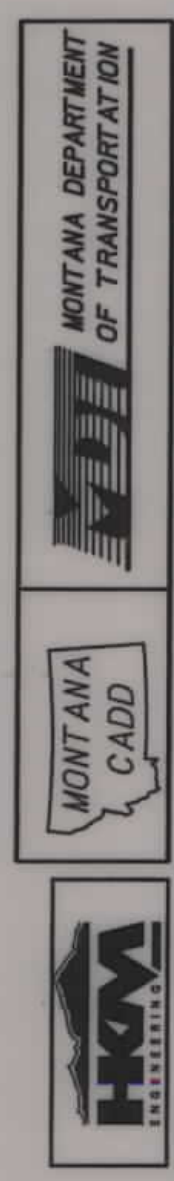


RDROW

DESIGNED BY	3/7/2005
REVIEWED BY	2:41:19 PM
CHECKED BY	U0034

SEE SHEET NO. 3 FOR OWNERSHIP NAMES, ADDRESSES, AREAS, ETC.

STATE	RIGHT OF WAY ID.	SHEET NO.	TOTAL SHEETS
MONTANA	STPP-F 78-2(8)37	23	25
PROJECT NUMBER 0920-008			
COLUMBUS - SOUTH			

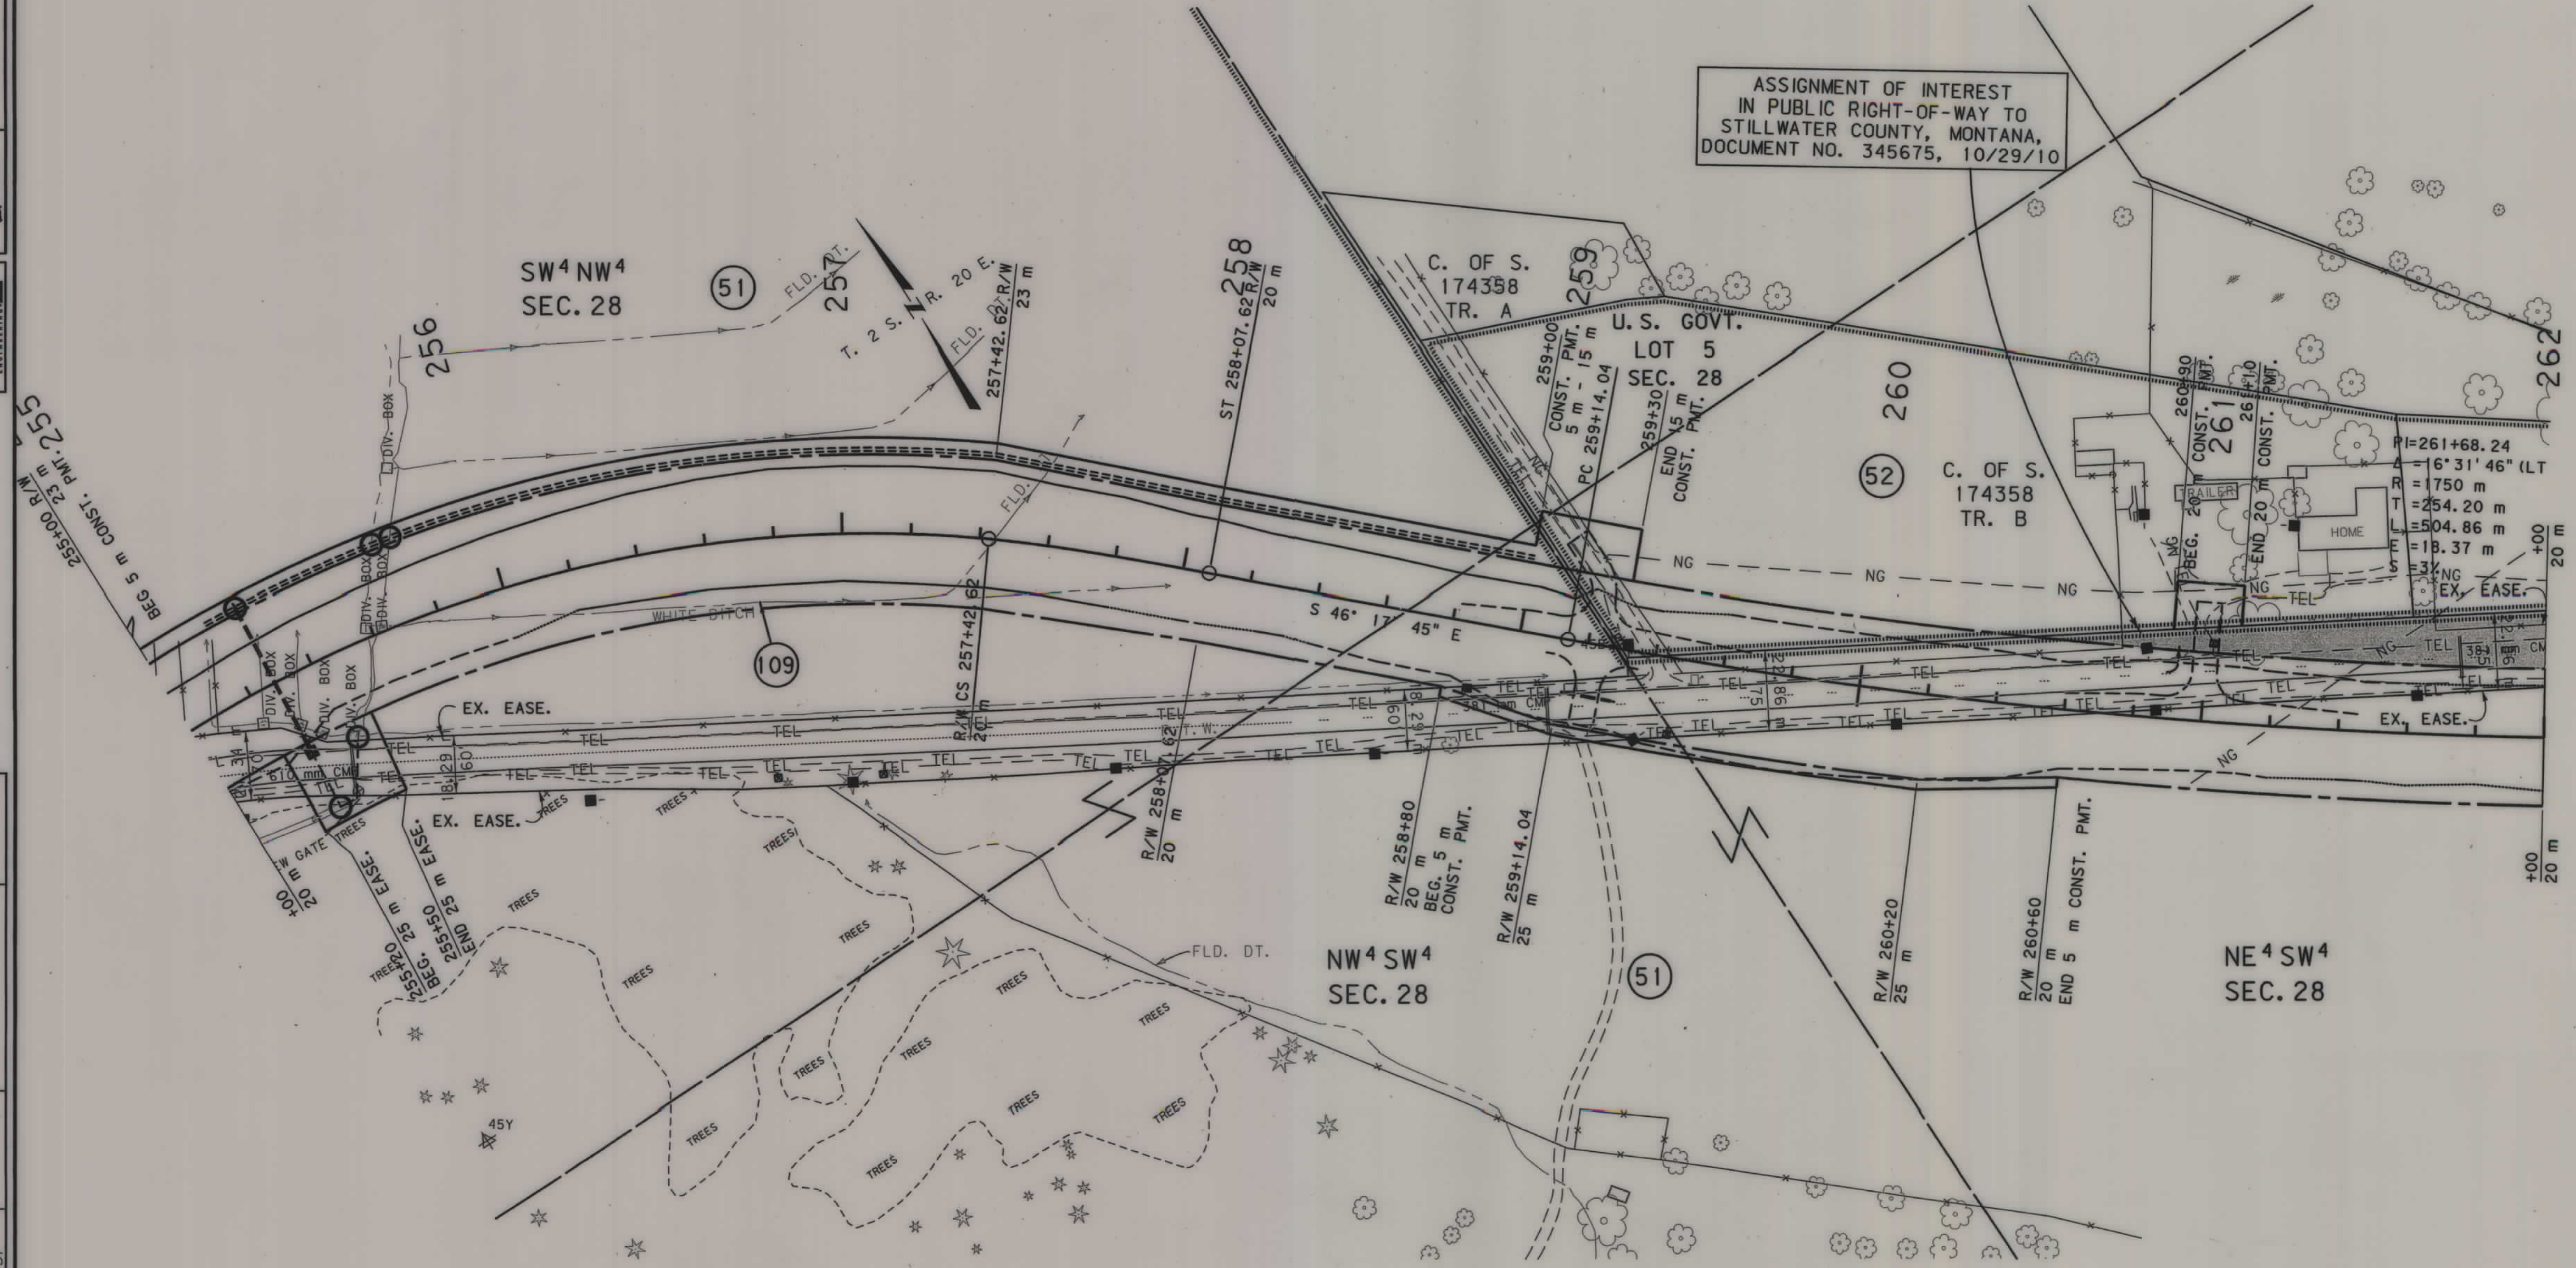

- NOTES: 1. ALL MEASUREMENTS ARE METRIC EXCEPT AS NOTED
2. THE PROPOSED R/W LINE WHERE A SPIRAL CURVE TRANSITION IS USED IS A CHORD RATHER THAN A CONCENTRIC CURVE.
3. THE ENGLISH AREAS ARE FOR INFORMATIONAL PURPOSES ONLY.
4. ALL STATIONS AND OFFSETS FOR R/W BREAKS ARE IN REFERENCE TO THE R/W BASELINE.

BACKSLOPE LIMITS INCLUDE ROUNDING	TOP OF CUT
CONSTRUCTION LIMITS: CUT SECTION	DITCH BOTTOM
TOE OF FILL	
FHWA/DOT APPROVAL 7-18-90	
MAP REVISED 11-04-02 4-2-11	


MONTANA
DEPARTMENT OF TRANSPORTATION

RIGHT OF WAY PLAN
STILLWATER COUNTY
SCALE 1:1000

0 50M 100M

SEE SHEET NO. 3 FOR OWNERSHIP NAMES, ADDRESSES, AREAS, ETC.

STATE	RIGHT OF WAY ID.	SHEET NO.	TOTAL SHEETS
MONTANA	STPP-F 78-2(8)37	24	25
PROJECT NUMBER 0920-008			
COLUMBUS - SOUTH			

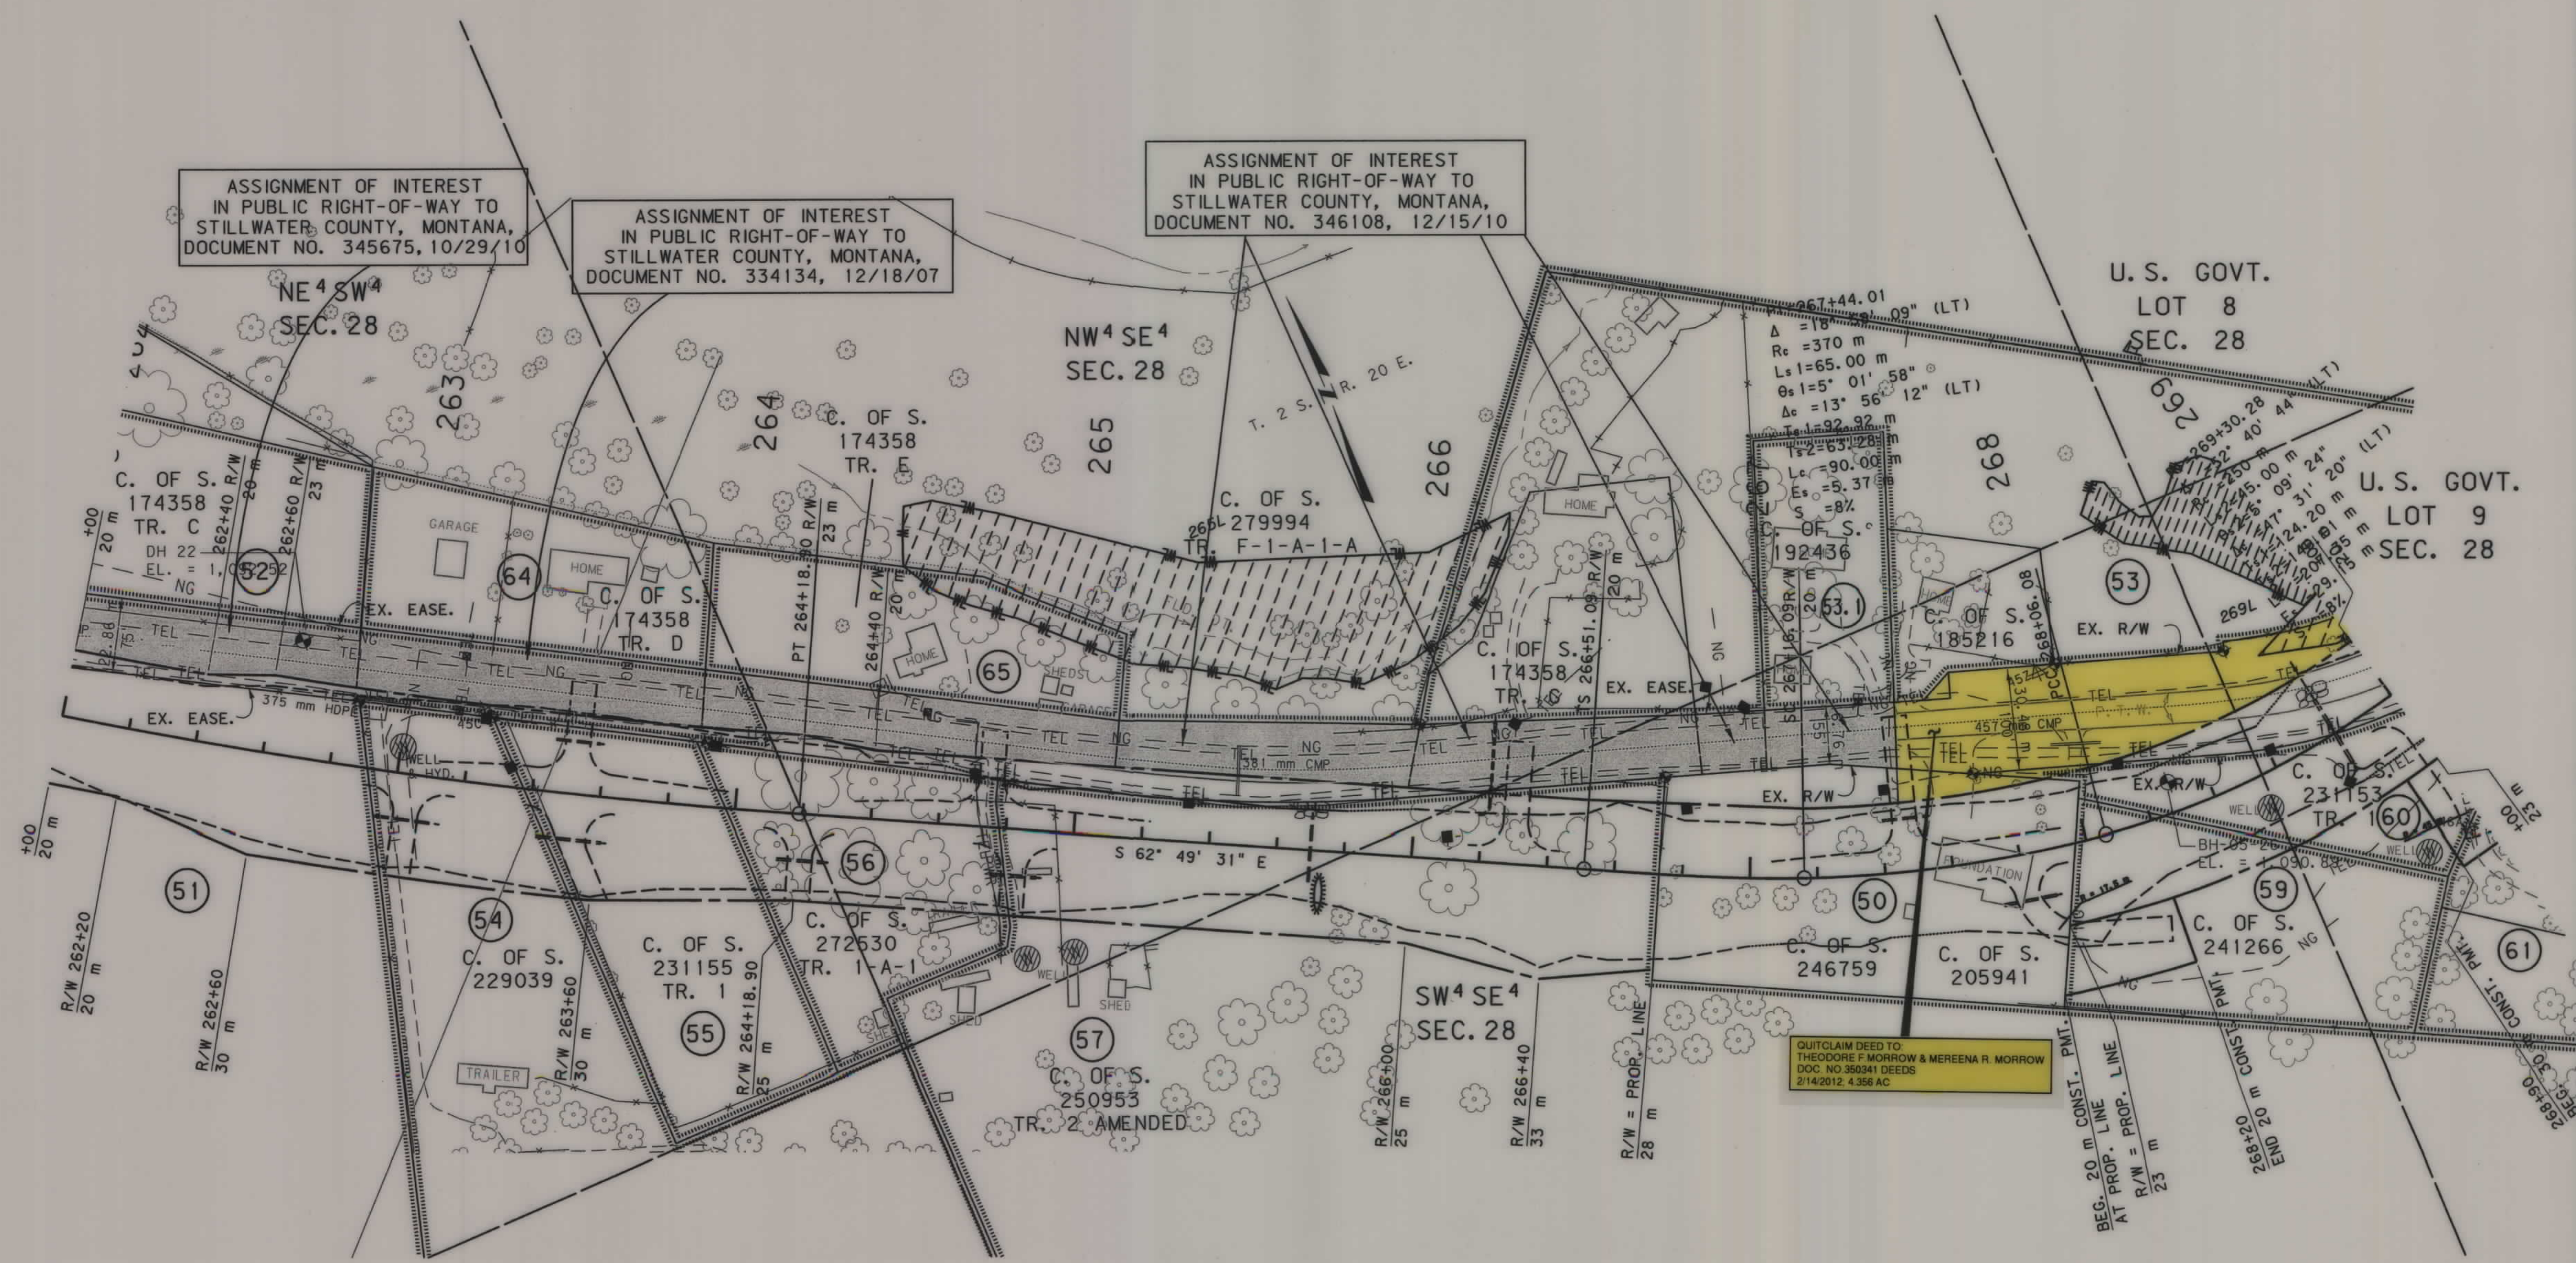

- NOTES: 1. ALL MEASUREMENTS ARE METRIC EXCEPT AS NOTED
2. THE PROPOSED R/W LINE WHERE A SPIRAL CURVE TRANSITION IS USED IS A CHORD RATHER THAN A CONCENTRIC CURVE.
3. THE ENGLISH AREAS ARE FOR INFORMATIONAL PURPOSES ONLY.
4. ALL STATIONS AND OFFSETS FOR R/W BREAKS ARE IN REFERENCE TO THE R/W BASELINE.

BACKSLOPE LIMITS INCLUDE ROUNDING	TOP OF CUT
CONSTRUCTION LIMITS:	CUT SECTION
	TOE OF FILL
FHWA/DOT APPROVAL	7-18-90
MAP REVISED	11-04-02 1-10-03 2-20-03
	9-16-03 10-29-04 11-12-07 12-31-08
	4-2-11

MONTANA
DEPARTMENT OF TRANSPORTATION

RIGHT OF WAY PLAN
STILLWATER COUNTY
SCALE 1"=1000

0 50M 100M

STATE	RIGHT OF WAY ID.	SHEET NO.	TOTAL SHEETS
MONTANA	STPP-F 78-2(8)37	25	25
PROJECT NUMBER 0920-008		COLUMBUS - SOUTH	

SEE SHEET NO. 3 FOR OWNERSHIP NAMES, ADDRESSES, AREAS, ETC.

MDTA
MONTANA DEPARTMENT
OF TRANSPORTATION


MONTANA
CADD

HM
ENGINEERING

RDROW

C:\data\4920\RDROW\N708.DWG DESIGNED BY
4/7/2012 12:41:40 AM
CHECKED BY
00460

QUITCLAIM DEED TO
THEODORE F. MORROW & MERENA R. MORROW
DOC. NO. 350341 DEEDS
2/14/2012, 4.356 AC

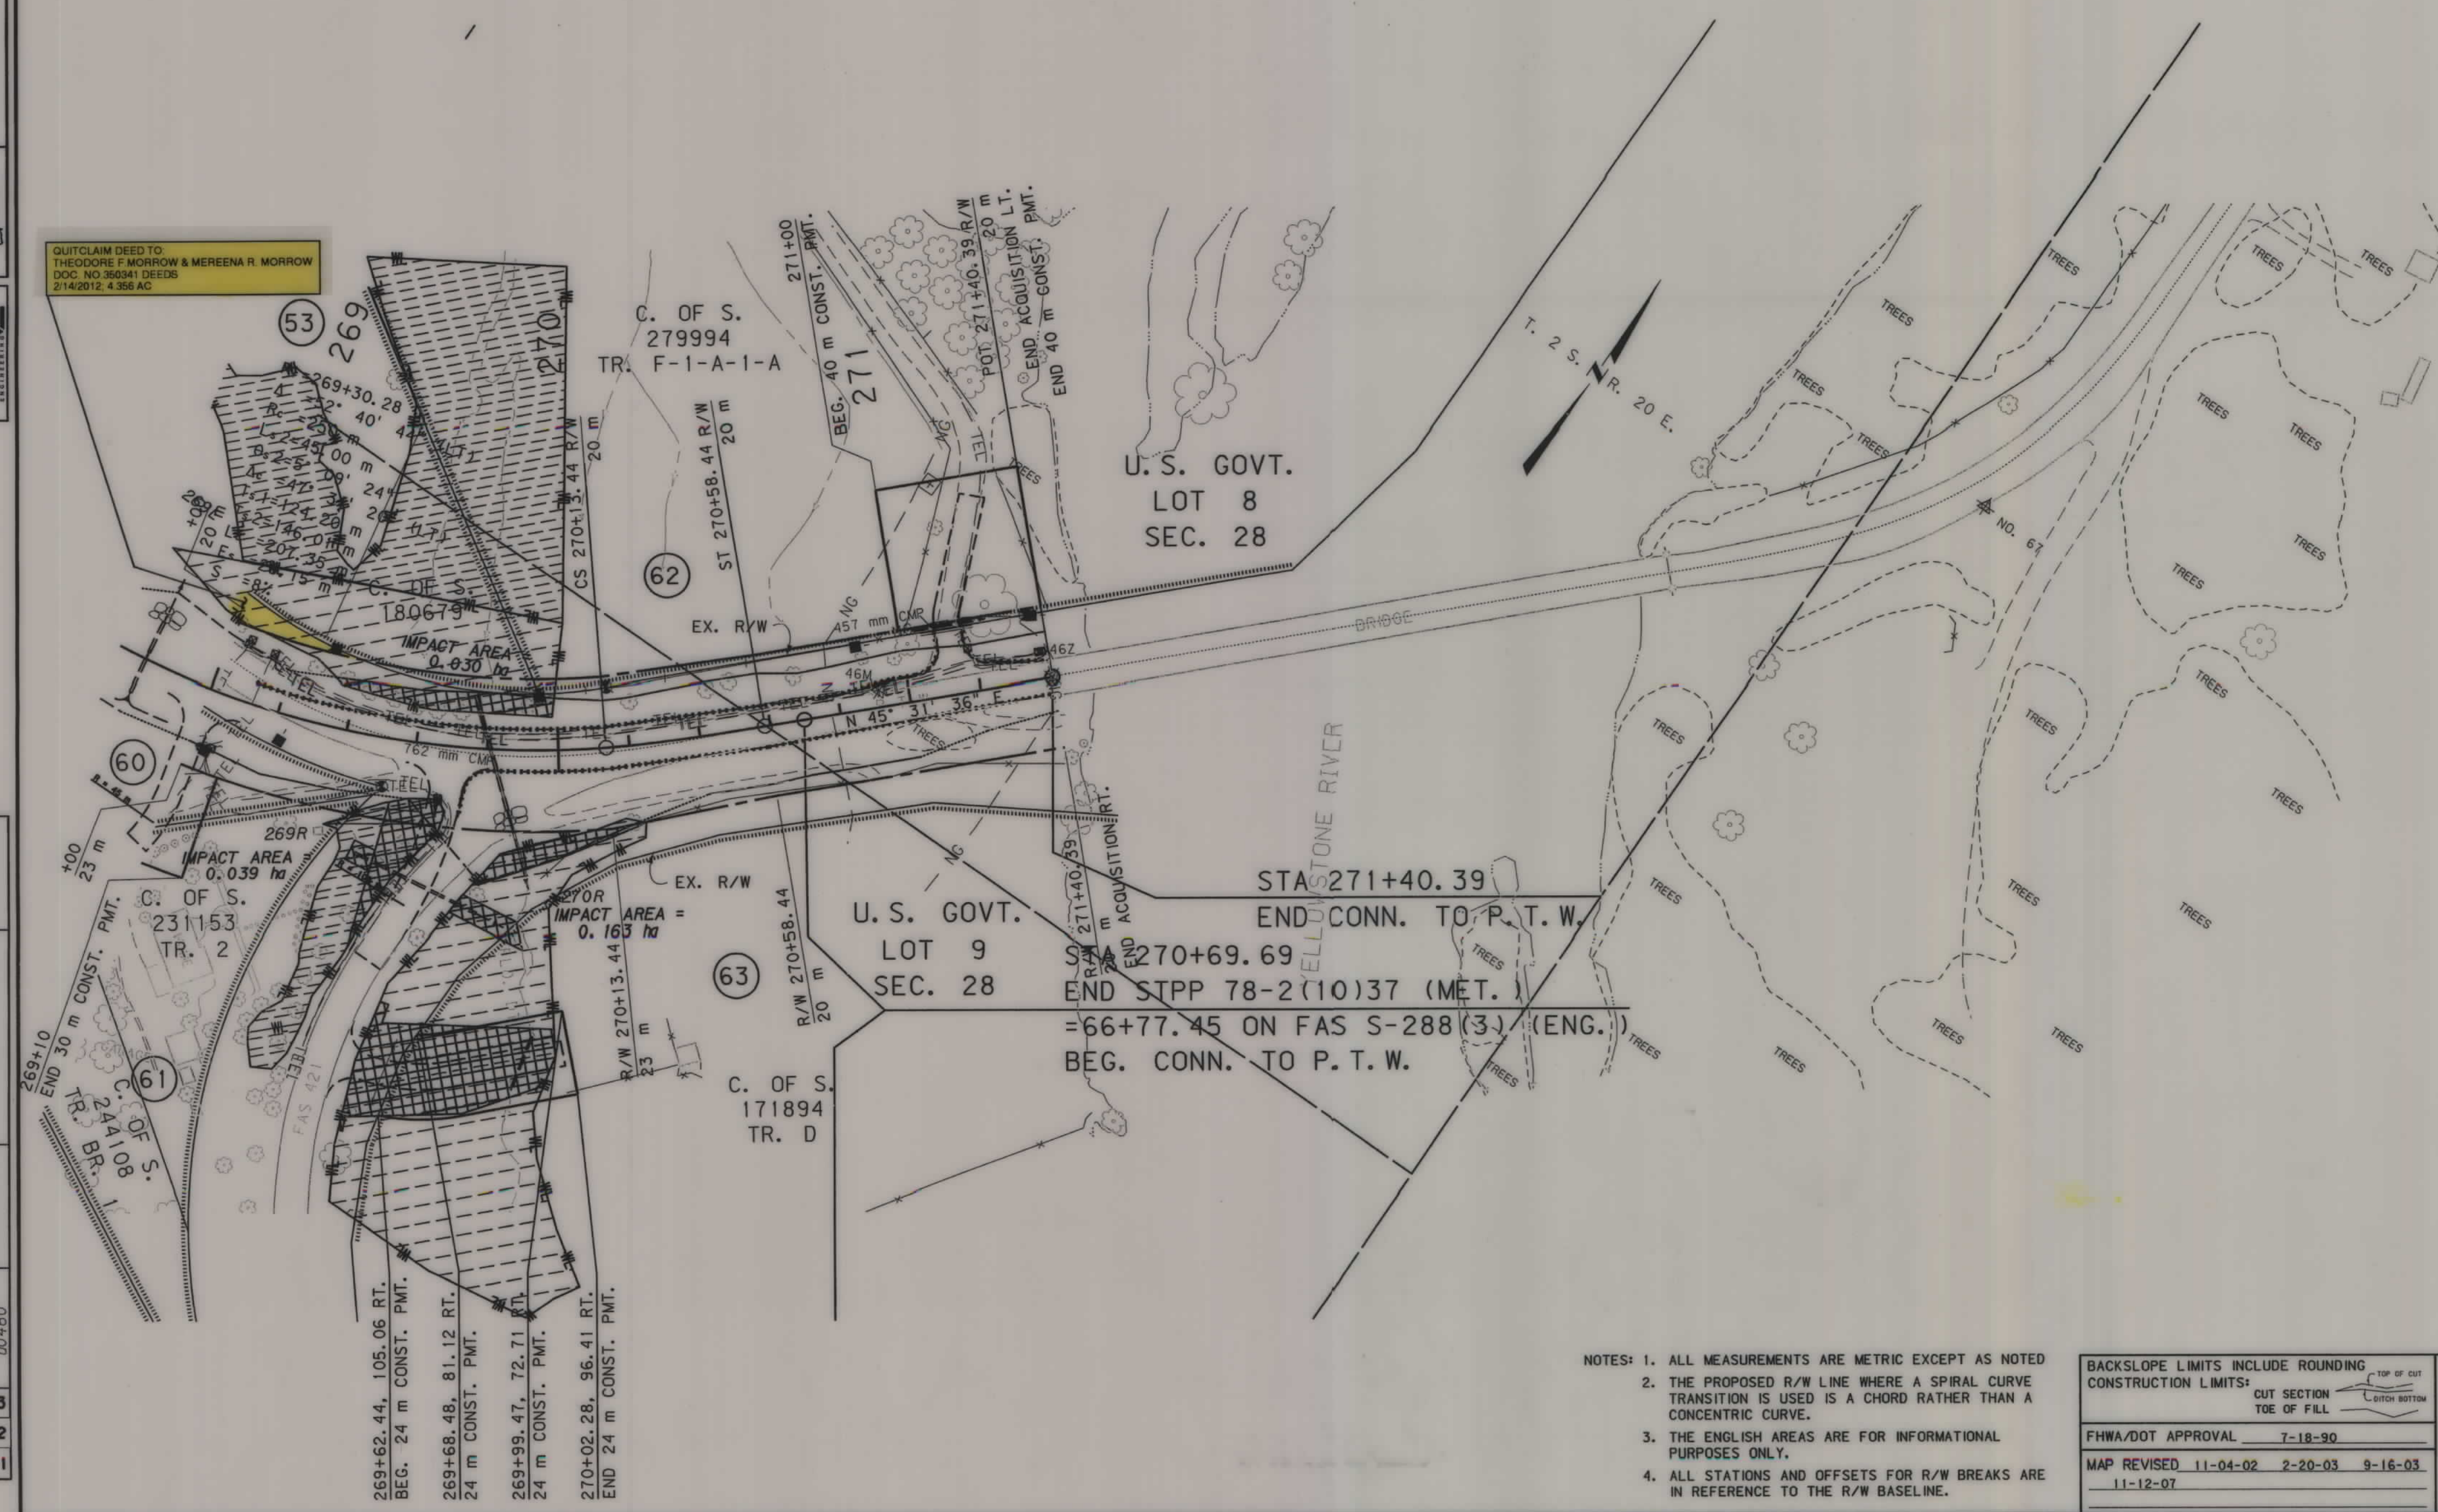

- NOTES: 1. ALL MEASUREMENTS ARE METRIC EXCEPT AS NOTED
2. THE PROPOSED R/W LINE WHERE A SPIRAL CURVE TRANSITION IS USED IS A CHORD RATHER THAN A CONCENTRIC CURVE.
3. THE ENGLISH AREAS ARE FOR INFORMATIONAL PURPOSES ONLY.
4. ALL STATIONS AND OFFSETS FOR R/W BREAKS ARE IN REFERENCE TO THE R/W BASELINE.

BACKSLOPE LIMITS INCLUDE ROUNDING
CONSTRUCTION LIMITS:
CUT SECTION
TOE OF FILL
TOP OF CUT
DITCH BOTTOM

FHWA/DOT APPROVAL 7-18-90

MAP REVISED 11-04-02 2-20-03 9-16-03
11-12-07

MONTANA
DEPARTMENT OF TRANSPORTATION

RIGHT OF WAY PLAN
STILLWATER COUNTY
SCALE 1"=1000

0 50M 100M