


PLANS


NOT

TO

SCALE

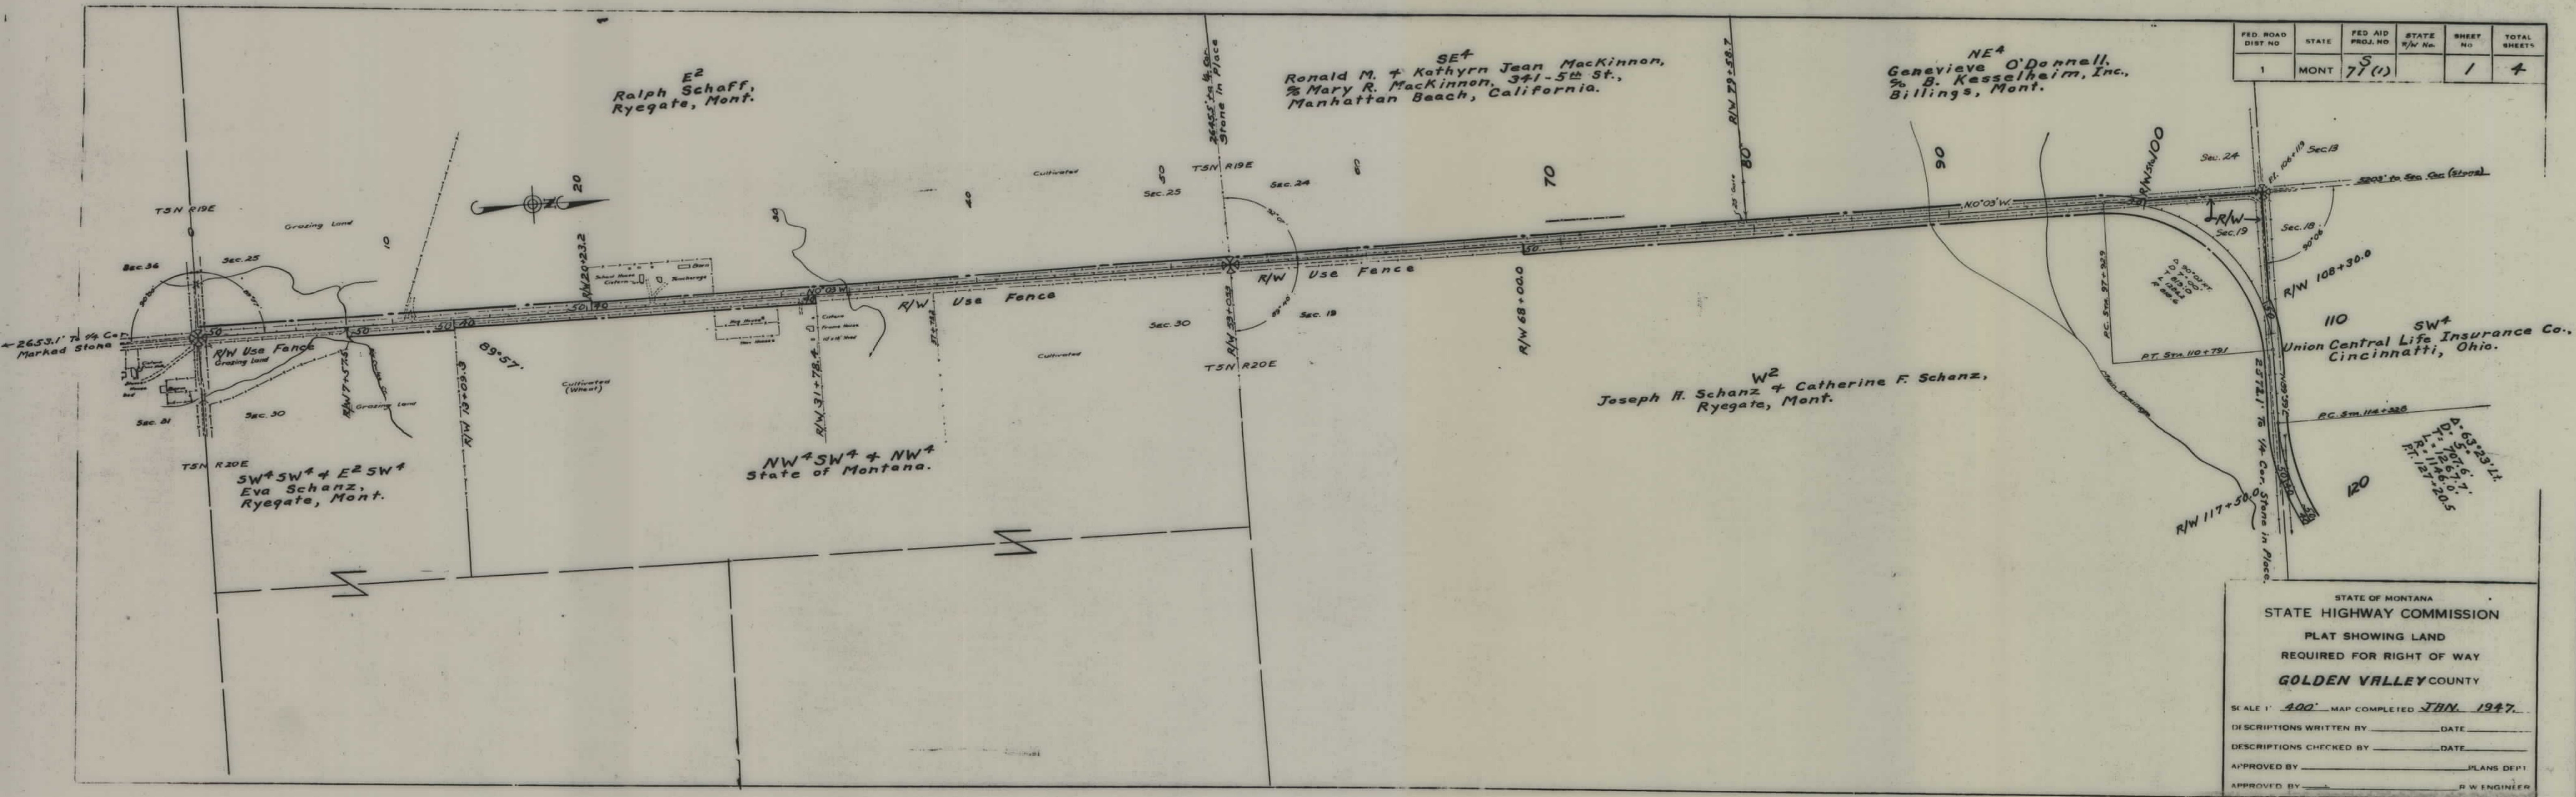

FED. ROAD DIST. NO.	STATE	FED. AID PROJ. NO.	STATE R/W No.	SHEET NO.	TOTAL SHEETS
1	MONT.	71(1)		2	4

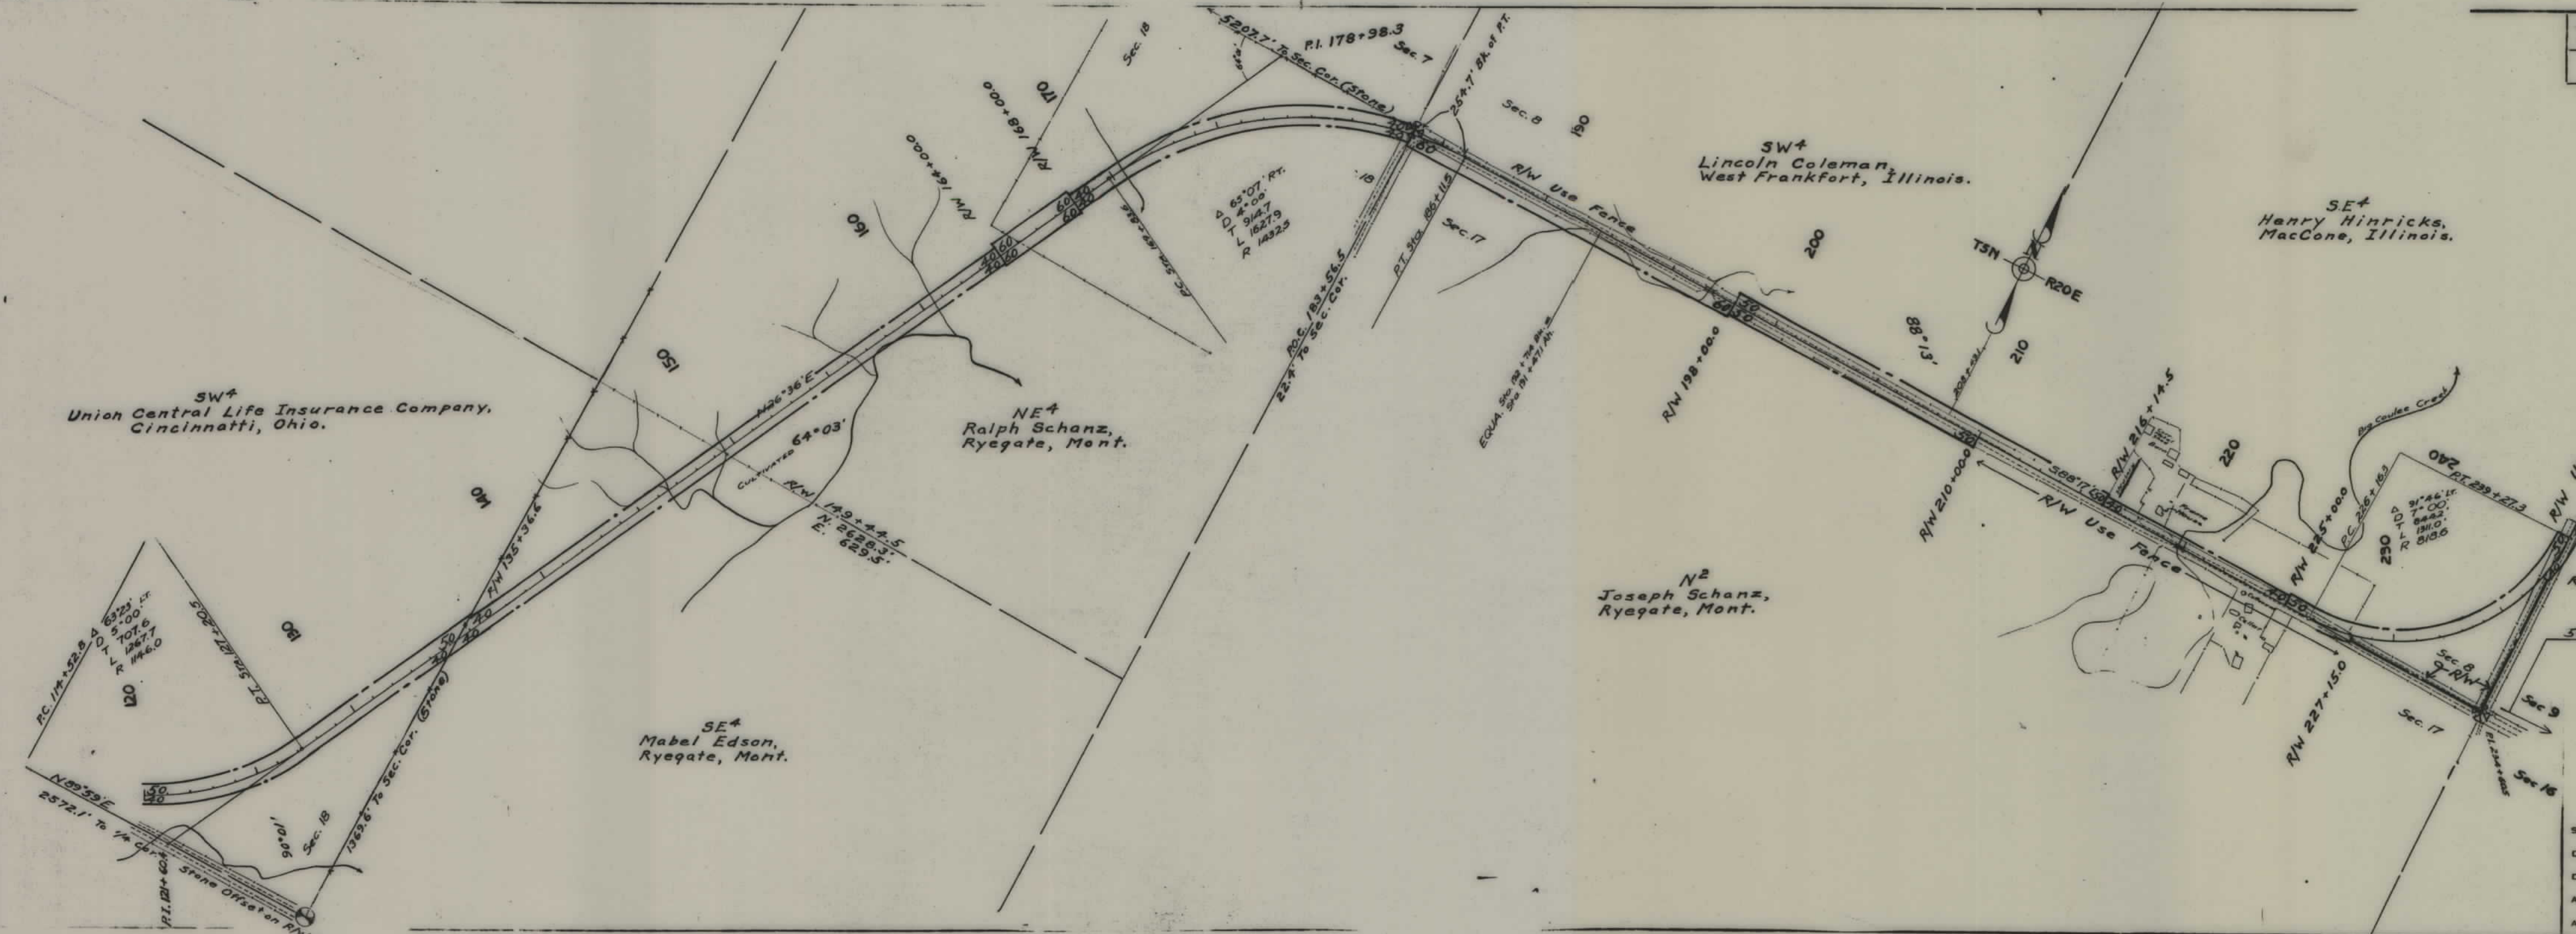

STATE OF MONTANA
 STATE HIGHWAY COMMISSION
 PLAT SHOWING LAND
 REQUIRED FOR RIGHT OF WAY
 GOLDEN VALLEY COUNTY

SCALE 1" = 400' MAP COMPLETED JAN 1947.

DESCRIPTIONS WRITTEN BY _____ DATE _____

DESCRIPTIONS CHECKED BY _____ DATE _____

APPROVED BY _____ PLANS DEPT.

APPROVED BY _____ R/W ENGINEER

SE⁴
Henry Hinricks,
MacCone, Illinois.

SW⁴ - S²S²SW⁴NW⁴
Henry Helmericks, Jr., + Benjamin Helmericks,
% Benjamin Helmericks,
Ryegate, Montana.

NE⁴
Lincoln Coleman,
West Frankfort, Illinois.

N²S²SW⁴NW⁴ - N²SW⁴NW⁴ - NW⁴NW⁴
Lincoln Coleman,
West Frankfort, Illinois.

W²SW⁴ + NW⁴
Lincoln Coleman,
West Frankfort, Illinois.

E²SW⁴
Louis H. Zinne,
Ryegate, Mont.

NE⁴
Lincoln Coleman,
West Frankfort, Illinois.

FED. ROAD DIST. NO.	STATE	FED. AID PROJ. NO.	STATE R/W No.	SHEET NO.	TOTAL SHEETS
1	MONT.	71(1)		3	4

STATE OF MONTANA
STATE HIGHWAY COMMISSION
PLAT SHOWING LAND
REQUIRED FOR RIGHT OF WAY
GOLDEN VALLEY COUNTY

SCALE 1" = 400' MAP COMPLETED JAN 1947.

DESCRIPTIONS WRITTEN BY _____ DATE _____

DESCRIPTIONS CHECKED BY _____ DATE _____

APPROVED BY _____ PLANS DEPT.

APPROVED BY _____ R/W ENGINEER

T.5N.R.20E.
T.6N.R.20E.

