

PLANS
NOT
TO
SCALE


Sta. 0+53.1 to Sta. 6+77.9
State of Montana
State Controller

1.

3.
Woodlawn Park Addition
Block 2, Lots 25-48 Incl.
Grace L. Holdgrafer
511 No. Benton
Helena, Mont.
Cont. Pur.:
Donald & Margaret Sperry
Box 1103
Helena, Mont.

4.
Woodlawn Park Addition
Block 1
Lots 47 & 48 - Charles & Lillian M. Bessette - 2205 Redwood, Butte, Mont.
Lots 33-36, Incl. & 39 & 40 & 43-46, Incl. - Glen L. A. Quackenbush - Rte. 1 - Helena
Lots 41 & 42 - Dr. Frank M. Wilson - 1944 N.E. 45th St.
Portland 13, Oregon
Lots 37 & 38 - Mrs. Susie Shelton - 724 E. Indiana Ave., Spokane, Washington
Lots 31 & 32 - C.W. & Myrtle Warren - Rte. 1, Helena, Mont.
Lots 25 to 30 Incl. - Myrtle McElhoney - Rte. 1, Helena, Mont.

FED. ROAD DIST. NO.	STATE	FED. AID PROJ. NO.	R/W NO.	SHEET NO.	TOTAL SHEETS
8	MONT.	72-2	3072(02)	1	6

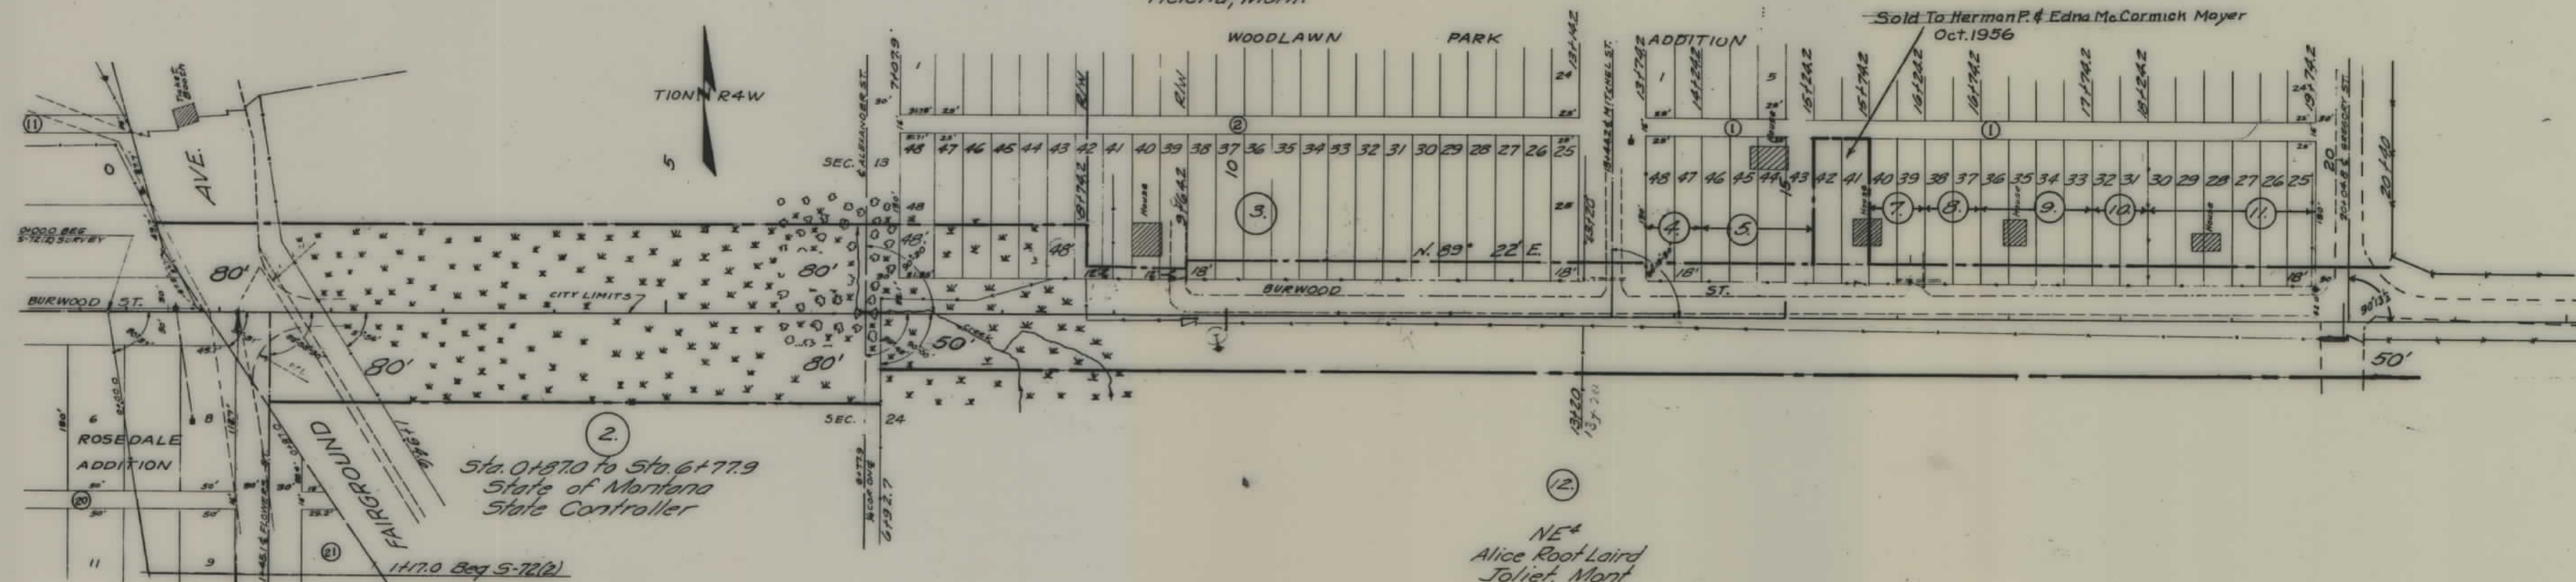


2.
Sta. 0+57.0 to Sta. 6+77.9
State of Montana
State Controller

12.
NE 4
Alice Root Laird
Joliet, Mont.

STATE OF MONTANA
STATE HIGHWAY COMMISSION
LAND REQUIRED FOR RIGHT OF WAY
LEWIS & CLARK COUNTY
SCALE 1"=100' MAP COMPLETED 8-5-54

FED. ROAD DIST. NO.	STATE	FED. AID PROJ. NO.	R/W NO.	SHEET NO.	TOTAL SHEETS
8	MONT.	5 72-2	2072-02	2	6

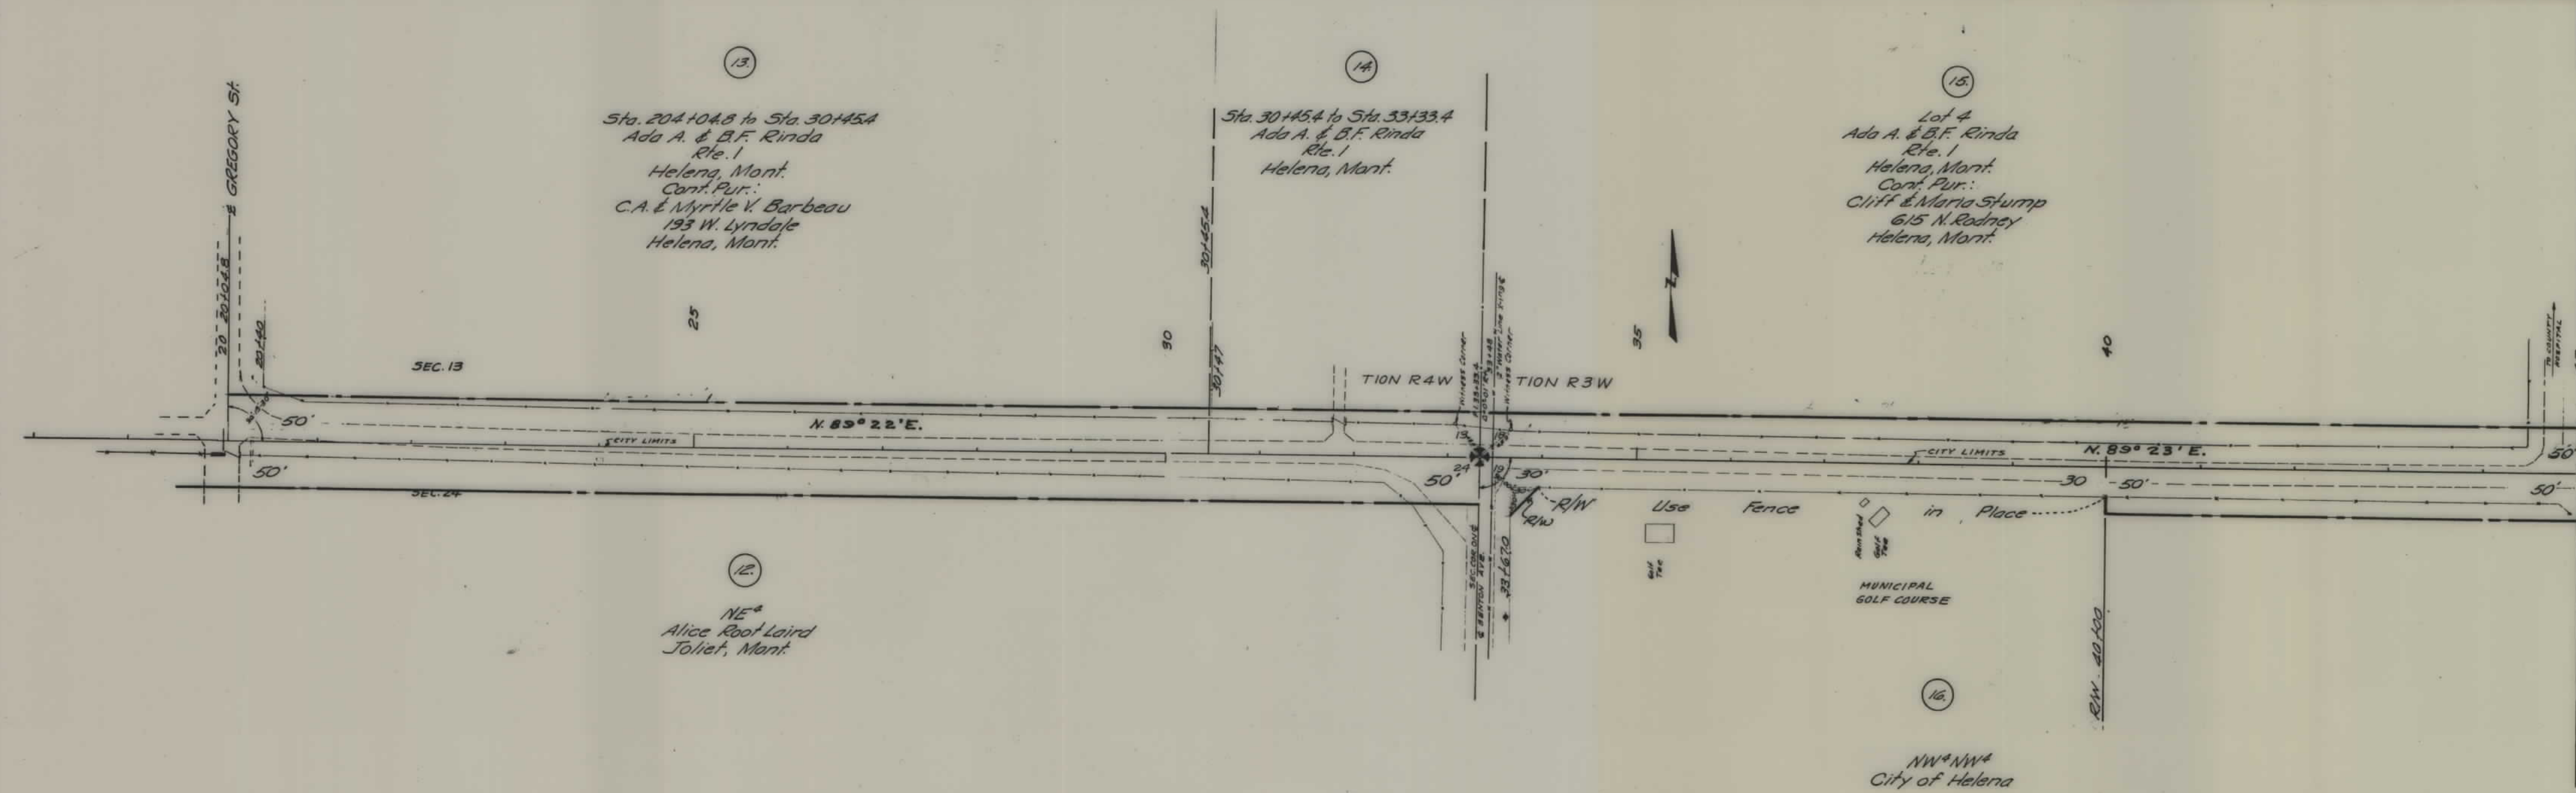

STATE OF MONTANA
 STATE HIGHWAY COMMISSION
 LAND REQUIRED FOR RIGHT OF WAY
 LEWIS & CLARK COUNTY
 SCALE 1" = 100' MAP COMPLETED 8-5-54

FED. ROAD DIST. NO.	STATE	FED. AID PROJ. NO.	R/W NO.	SHEET NO.	TOTAL SHEETS
8	MONT.	5 72-2	3032 (02)	3	6

E²SW⁴
McHugh Land & Livestock Co.
% P.J. McHugh
718 Logan
Helena, Mont.

W²SE⁴
(Except Bratlien & Montana Power Co. Tracts)
State of Montana
Fish & Game Dept.

Sta. 66+07.5 to Sta. 69+07.5
E.J. & Arta Mae Bratlien
Rte. 1
Helena, Mont.

Sta. 69+77.5 to Sta. 71+77.5
Montana Power Co.

TION N R3W

N. 89° 23' E.

S. 89° 49' E.


NE⁴NW⁴

NW⁴NE⁴

Sta 45 to 71+90.0
Borrow gravel spoil banks
on right 32000 cu y
McHugh

STATE OF MONTANA
STATE HIGHWAY COMMISSION
LAND REQUIRED FOR RIGHT OF WAY
LEWIS & CLARK COUNTY
SCALE 1" = 100' MAP COMPLETED 8-5-54

FED. ROAD DIST. NO.	STATE	FED. AID PROJ. NO.	R/W NO.	SHEET NO.	TOTAL SHEETS
8	MONT.	572-2	3072(02)	4	6

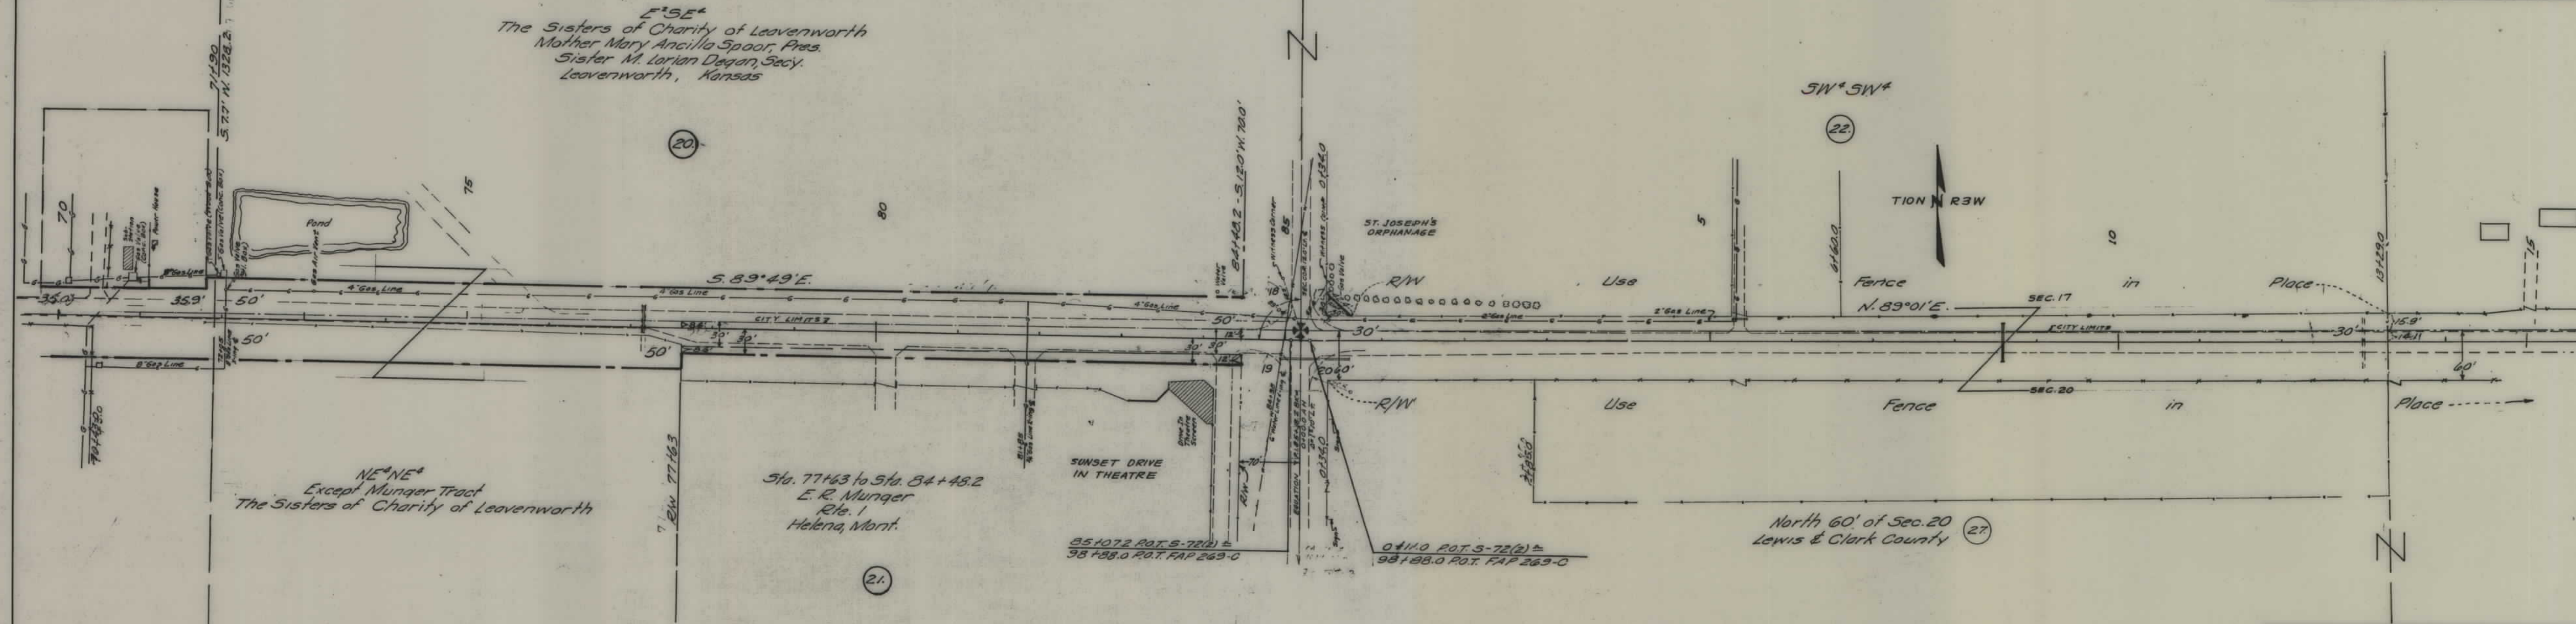

STATE OF MONTANA
 STATE HIGHWAY COMMISSION
 LAND REQUIRED FOR RIGHT OF WAY
 LEWIS & CLARK COUNTY
 SCALE 1" = 100' MAP COMPLETED 8-5-54

FED ROAD DIST NO	STATE	FED AID PROJ NO	R/W NO.	SHEET NO.	TOTAL SHEETS
8	MONT.	5 72-2	3032(02)	5	6

SE¹SW⁴
W. Reese & Leona Smelser
Rte. 1
Helena, Mont.
(23)

W¹SW⁴SE⁴
Frank H. Hawkesworth
4581-38th St.
San Diego, Calif.
Grace D. Hawkesworth
4048 Hilltop Drive
San Diego 21, Calif.
(24)


E¹SW⁴SE⁴
Hazel L. Hammersland & Teresa L. Clapton
% Montana State Livestock Comm.
Helena, Mont.
Cont. Pur.:
Le Roy E. & Katherine M. Barbeau
Rte. 1
Helena, Mont.
(25)

South 600' of N²NE⁴NW⁴
The Sisters of Charity of Leavenworth
Mother Mary Ancilla Spoor, Pres.
Sister M. Lorian Degann, Sec'y.
Leavenworth, Kansas


North 60' of Sec. 20
Lewis & Clark County
(27)

South 1260' of NW⁴NE⁴
Theresa Nerbarne
900 Cafe St.
Helena, Mont.

STATE OF MONTANA
STATE HIGHWAY COMMISSION
LAND REQUIRED FOR RIGHT OF WAY
LEWIS & CLARK COUNTY
SCALE 1"= 100' MAP COMPLETED 8-5-54

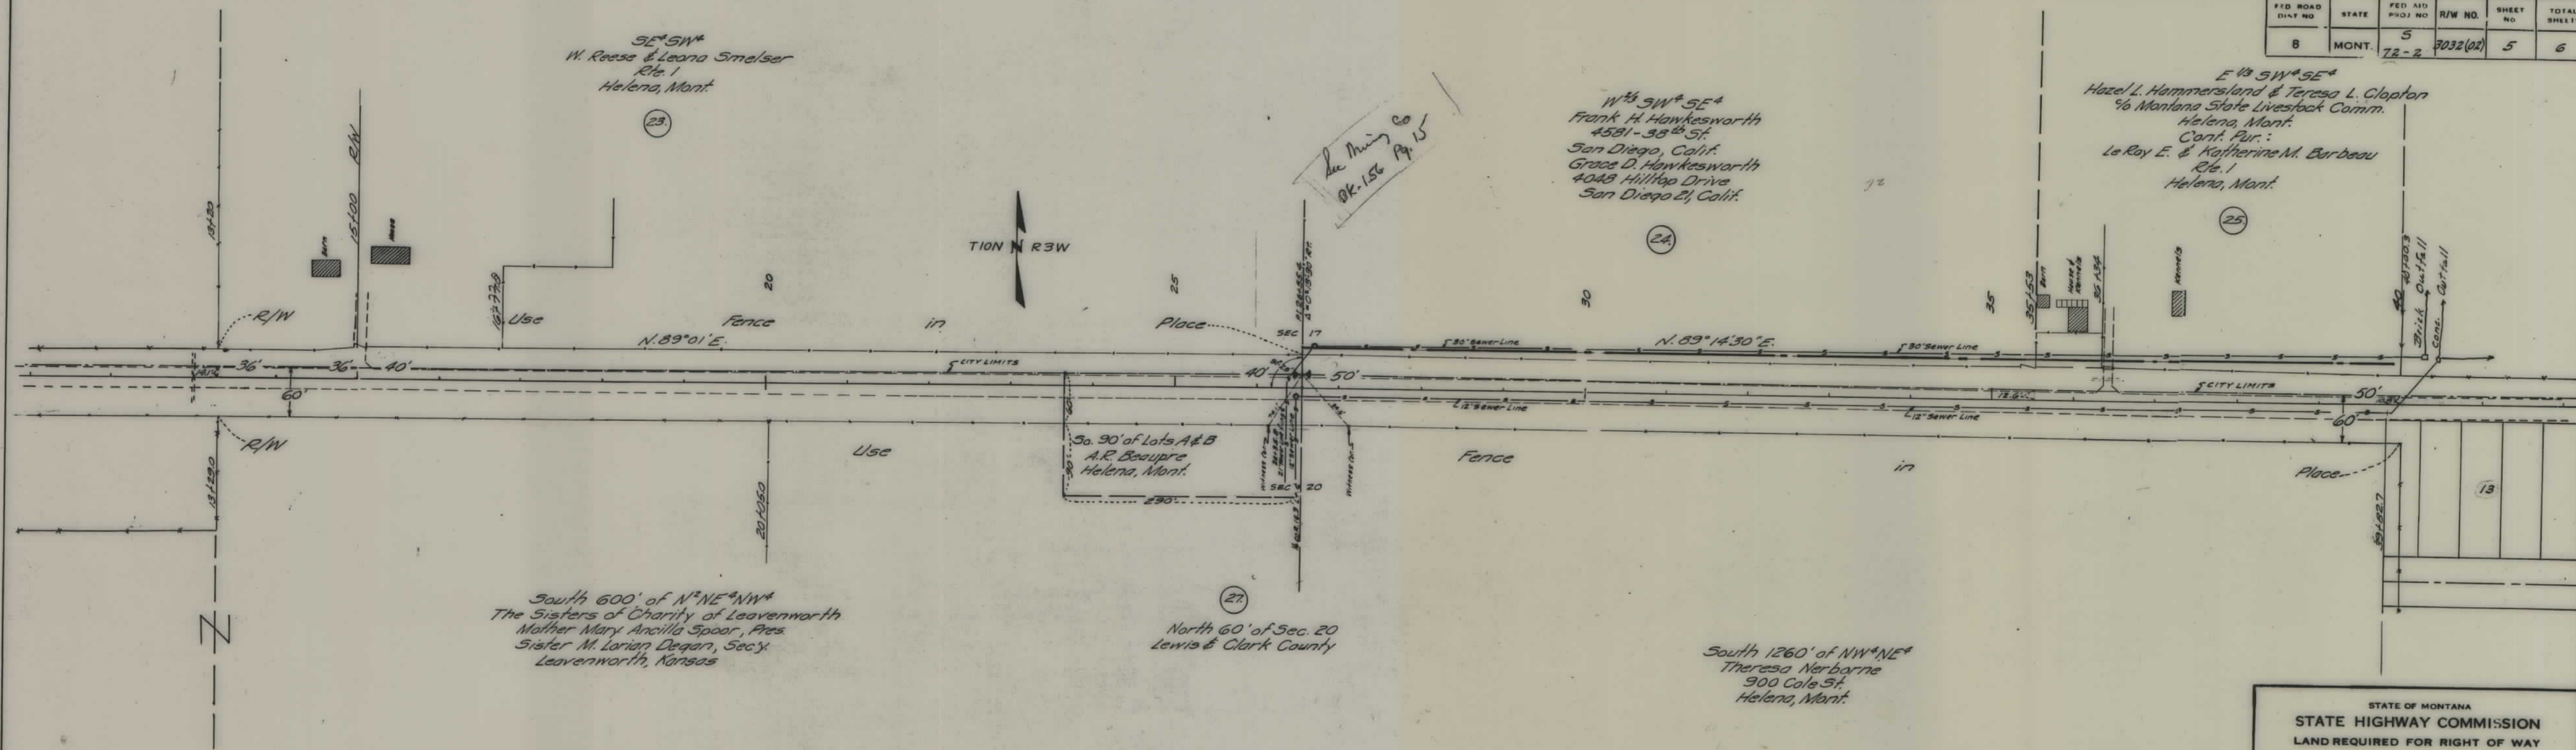

FED ROAD DIST NO	STATE	FED AID PROJ NO	R/W NO.	SHEET NO	TOTAL SHEETS
8	MONT	5 72-2	3072 (02)	6	6

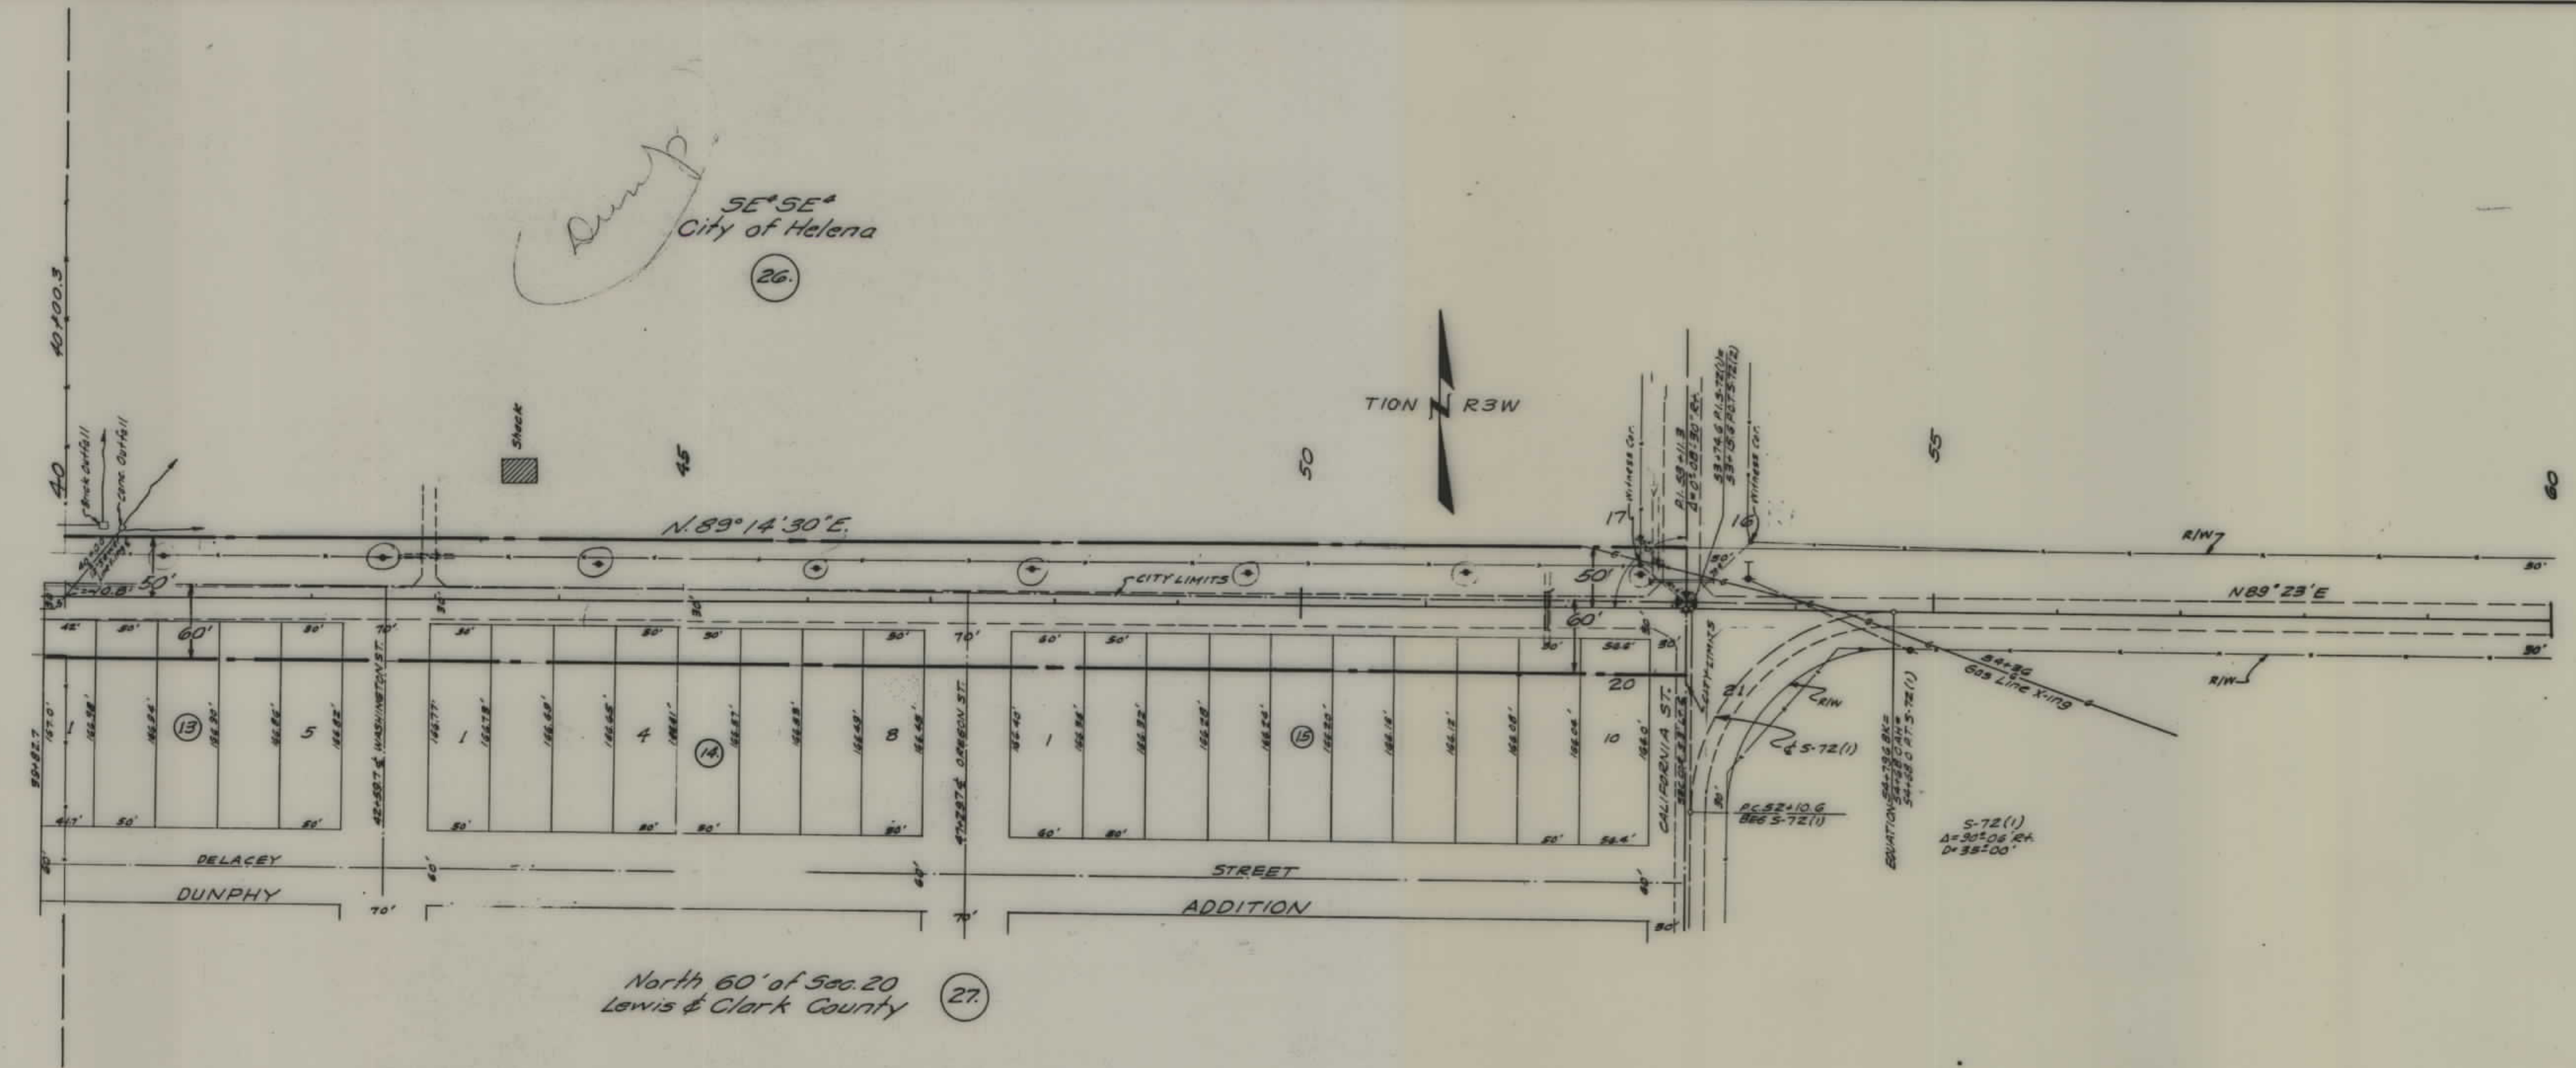

North 60' of Sec. 20
Lewis & Clark County

South 1260' of NE 1/4 NE 1/4
Montana Mineral Corporation
Box 390
Helena, Mont

STATE OF MONTANA
STATE HIGHWAY COMMISSION
 LAND REQUIRED FOR RIGHT OF WAY
 LEWIS & CLARK COUNTY
 SCALE 1" = 100' MAP COMPLETED 8-5-54