

PLANS


NOT

TO

SCALE

S 73(4) SHT 1 OF 8



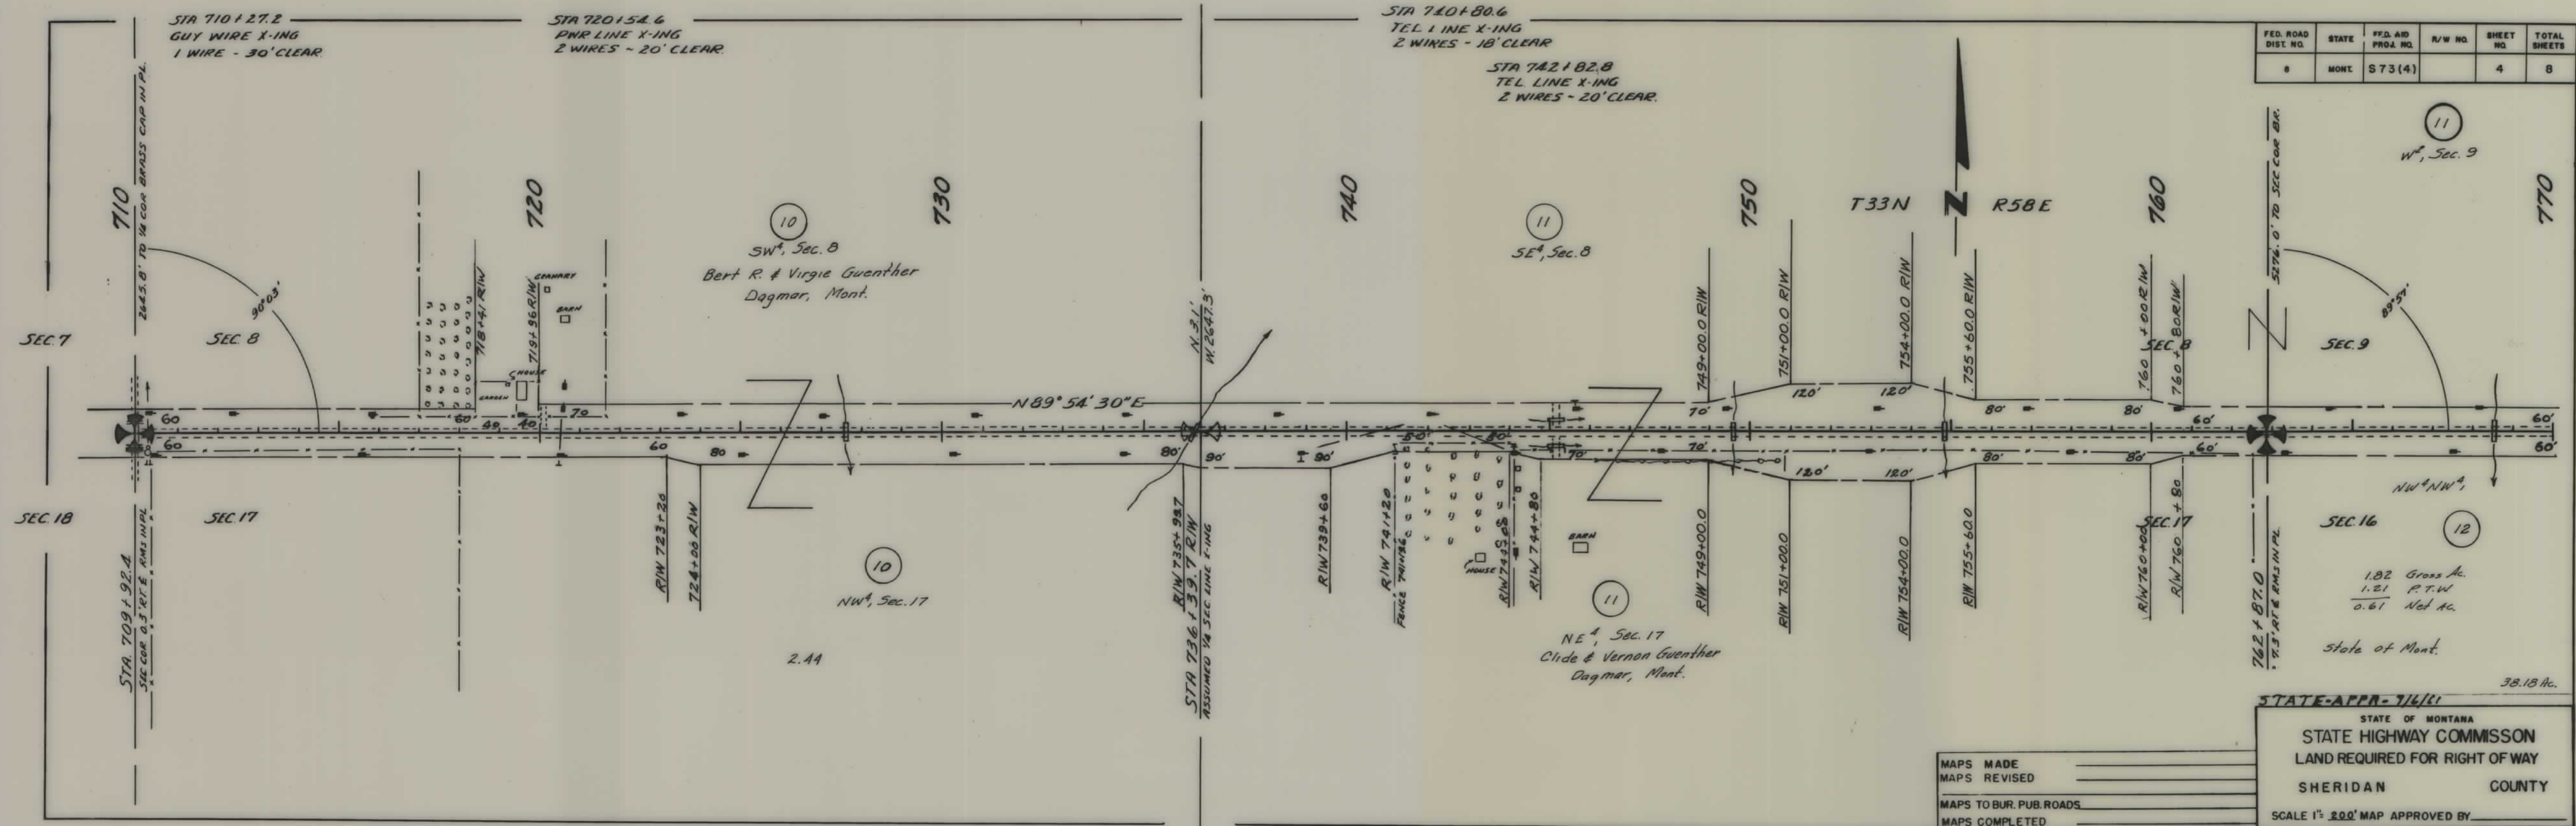


FED. ROAD DIST. NO.	STATE	FED. AID PROJ. NO.	R/W NO.	SHEET NO.	TOTAL SHEETS
8	MONT.	S 73 (4)		4	8


MAPS MADE _____
 MAPS REVISED _____
 MAPS TO BUR. PUB. ROADS _____
 MAPS COMPLETED _____

STATE-APPR-7/6/61
 STATE OF MONTANA
 STATE HIGHWAY COMMISSON
 LAND REQUIRED FOR RIGHT OF WAY
 SHERIDAN COUNTY
 SCALE 1" = 200' MAP APPROVED BY _____


FED. ROAD DIST. NO.	STATE	FED. AID PROJ. NO.	R/W NO.	SHEET NO.	TOTAL SHEETS
8	MONT.	S73(4)		5	8

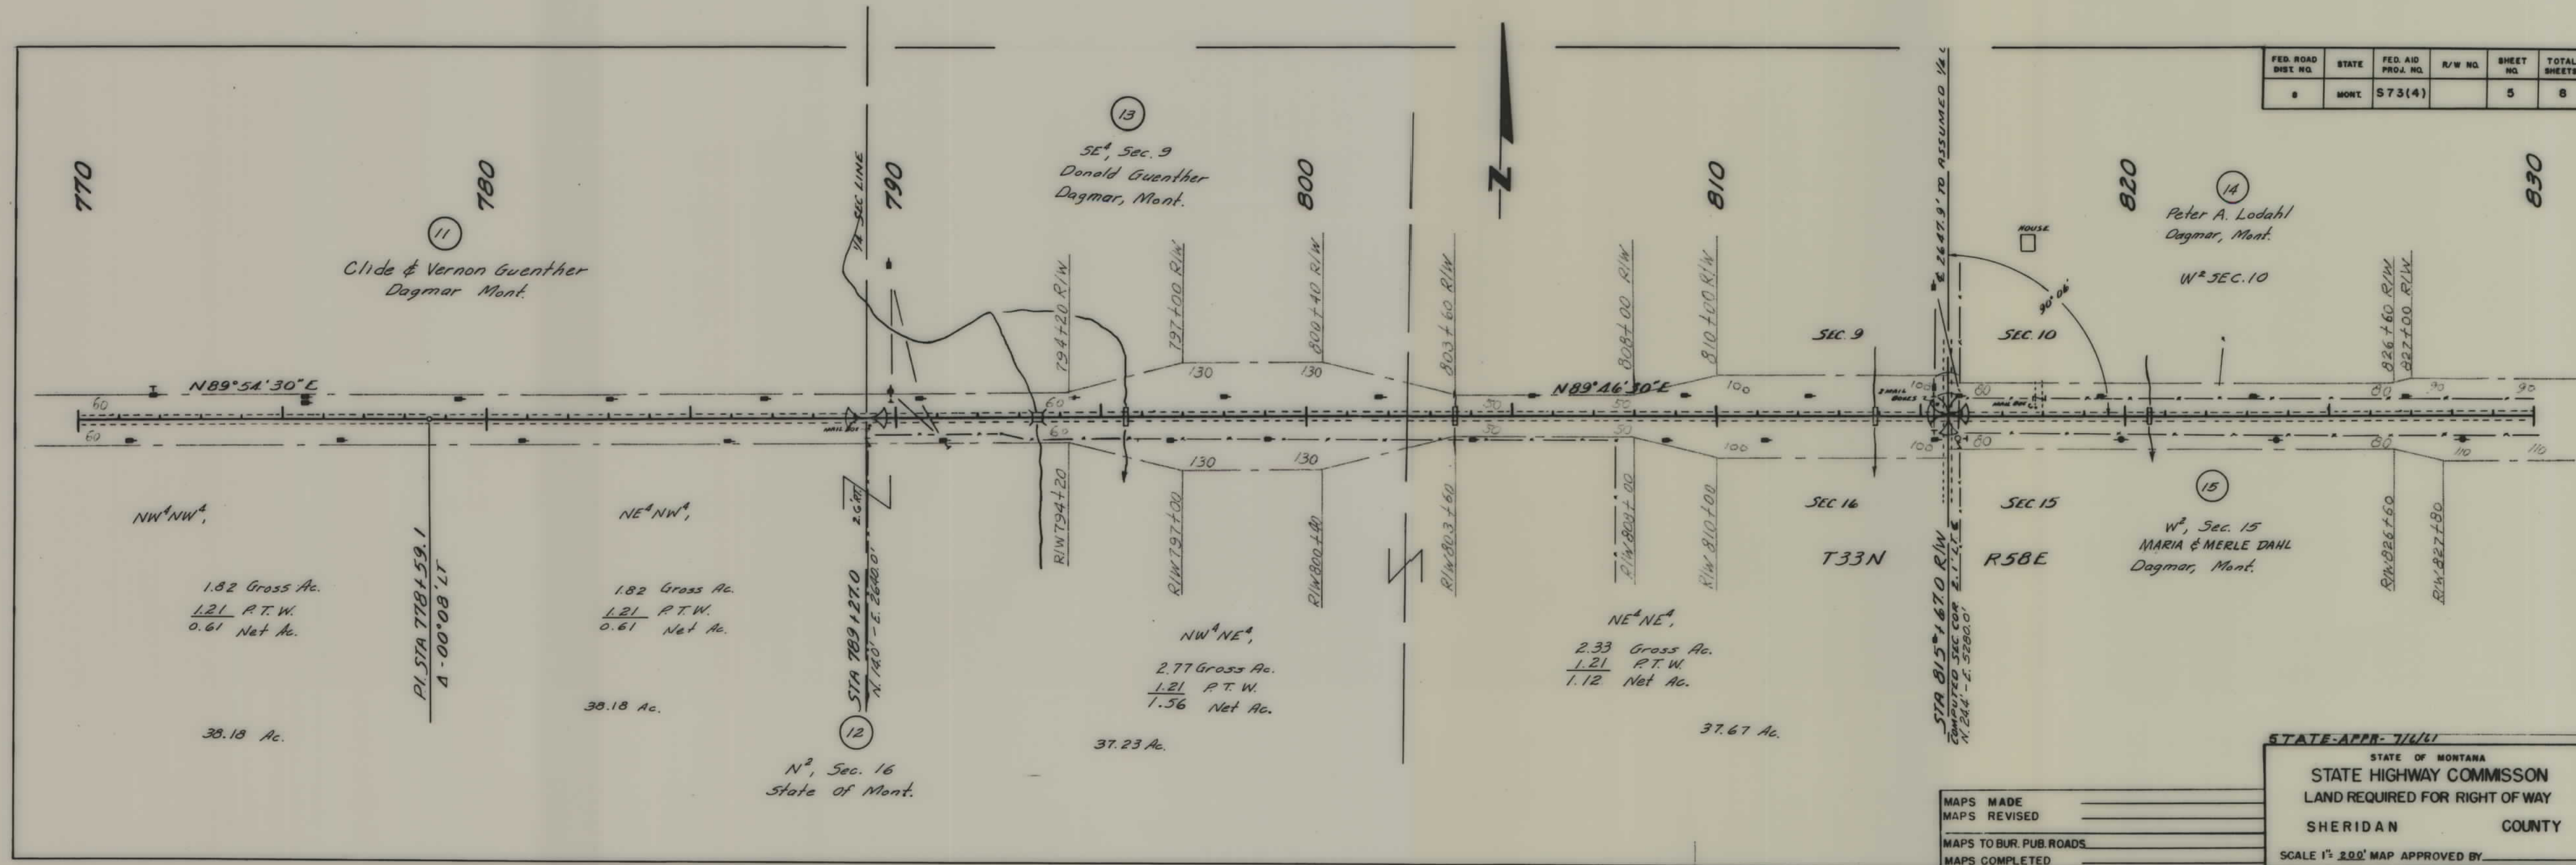

FED. ROAD DIST. NO.	STATE	FED. AID PROJ. NO.	R/W NO.	SHEET NO.	TOTAL SHEETS
8	MONT.	S 73(4)		6	8

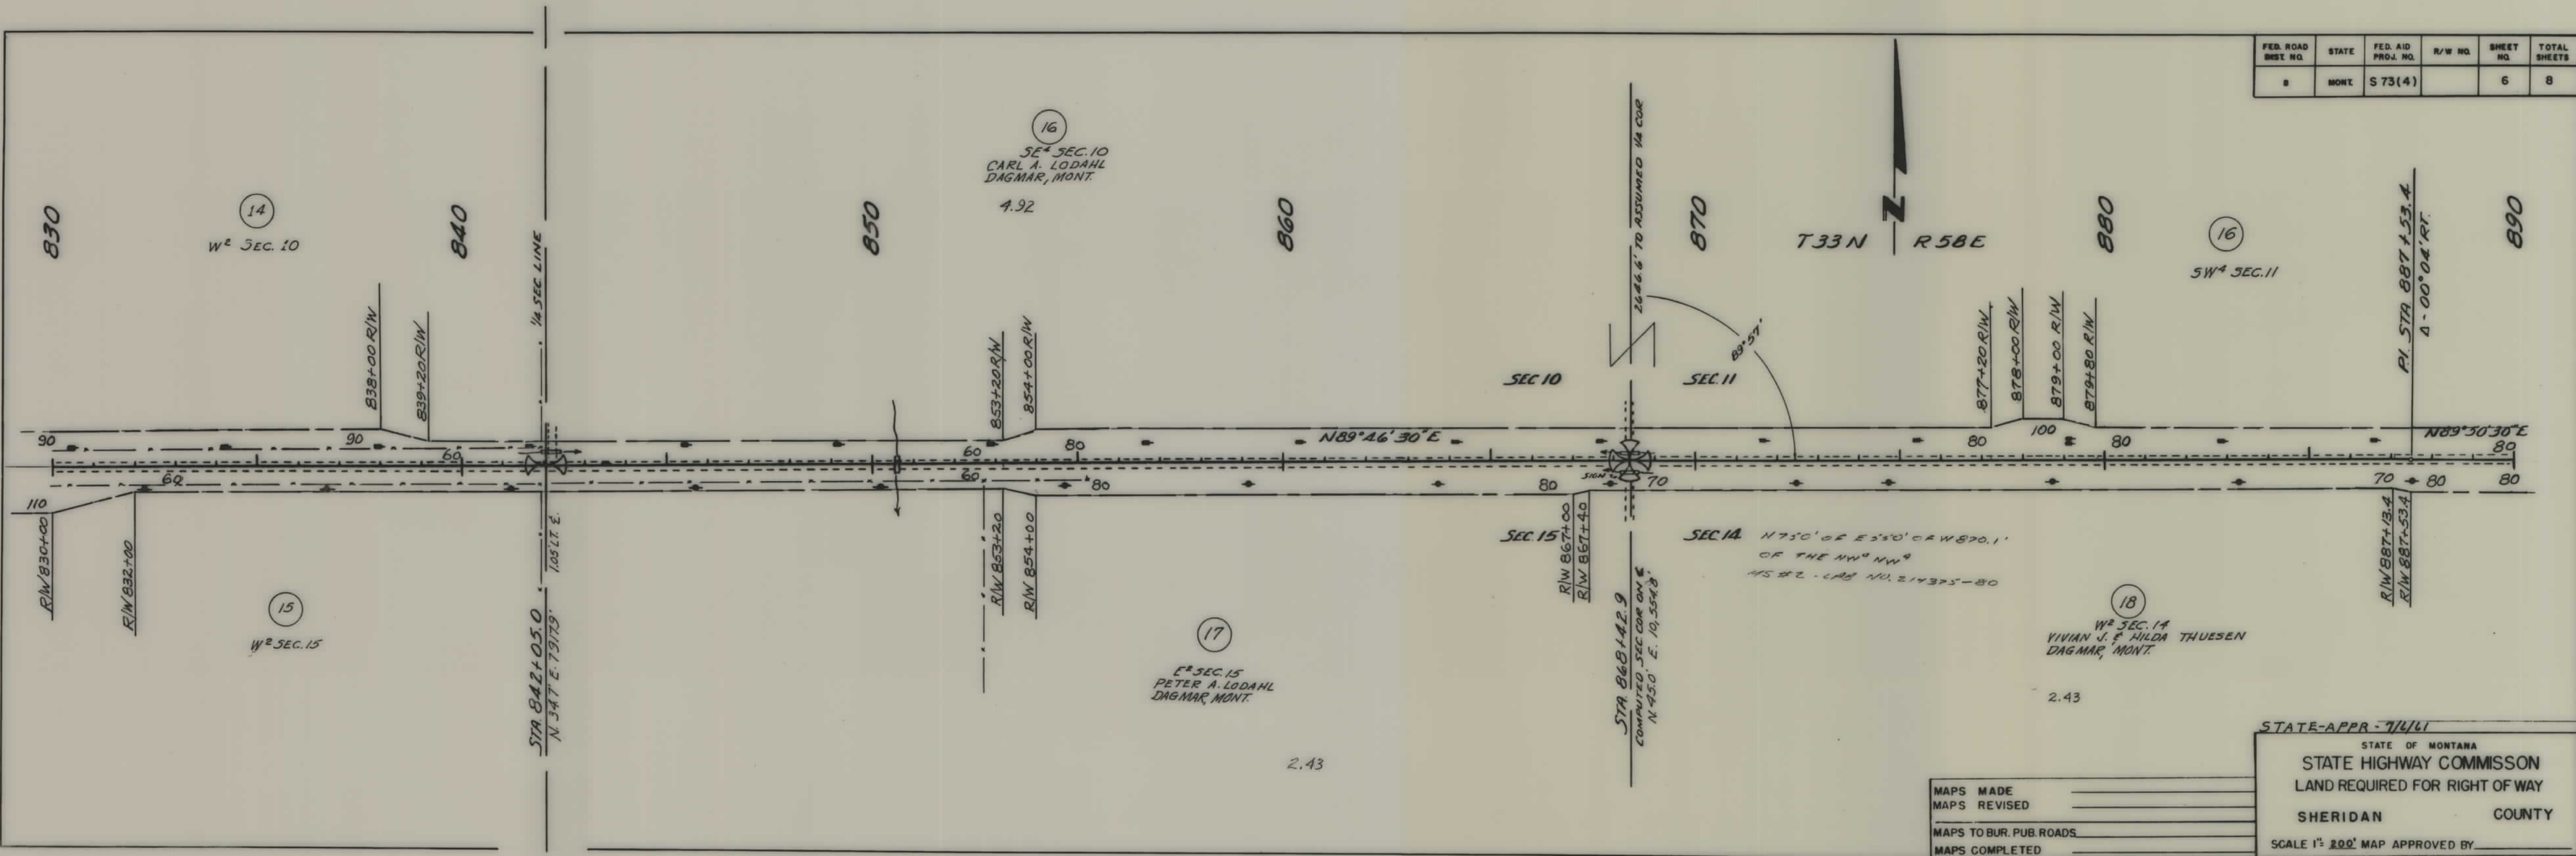

FED. ROAD DIST. NO.	STATE	FED. AID PROJ. NO.	R/W NO.	SHEET NO.	TOTAL SHEETS
8	MONT.	S 73(4)		7	8

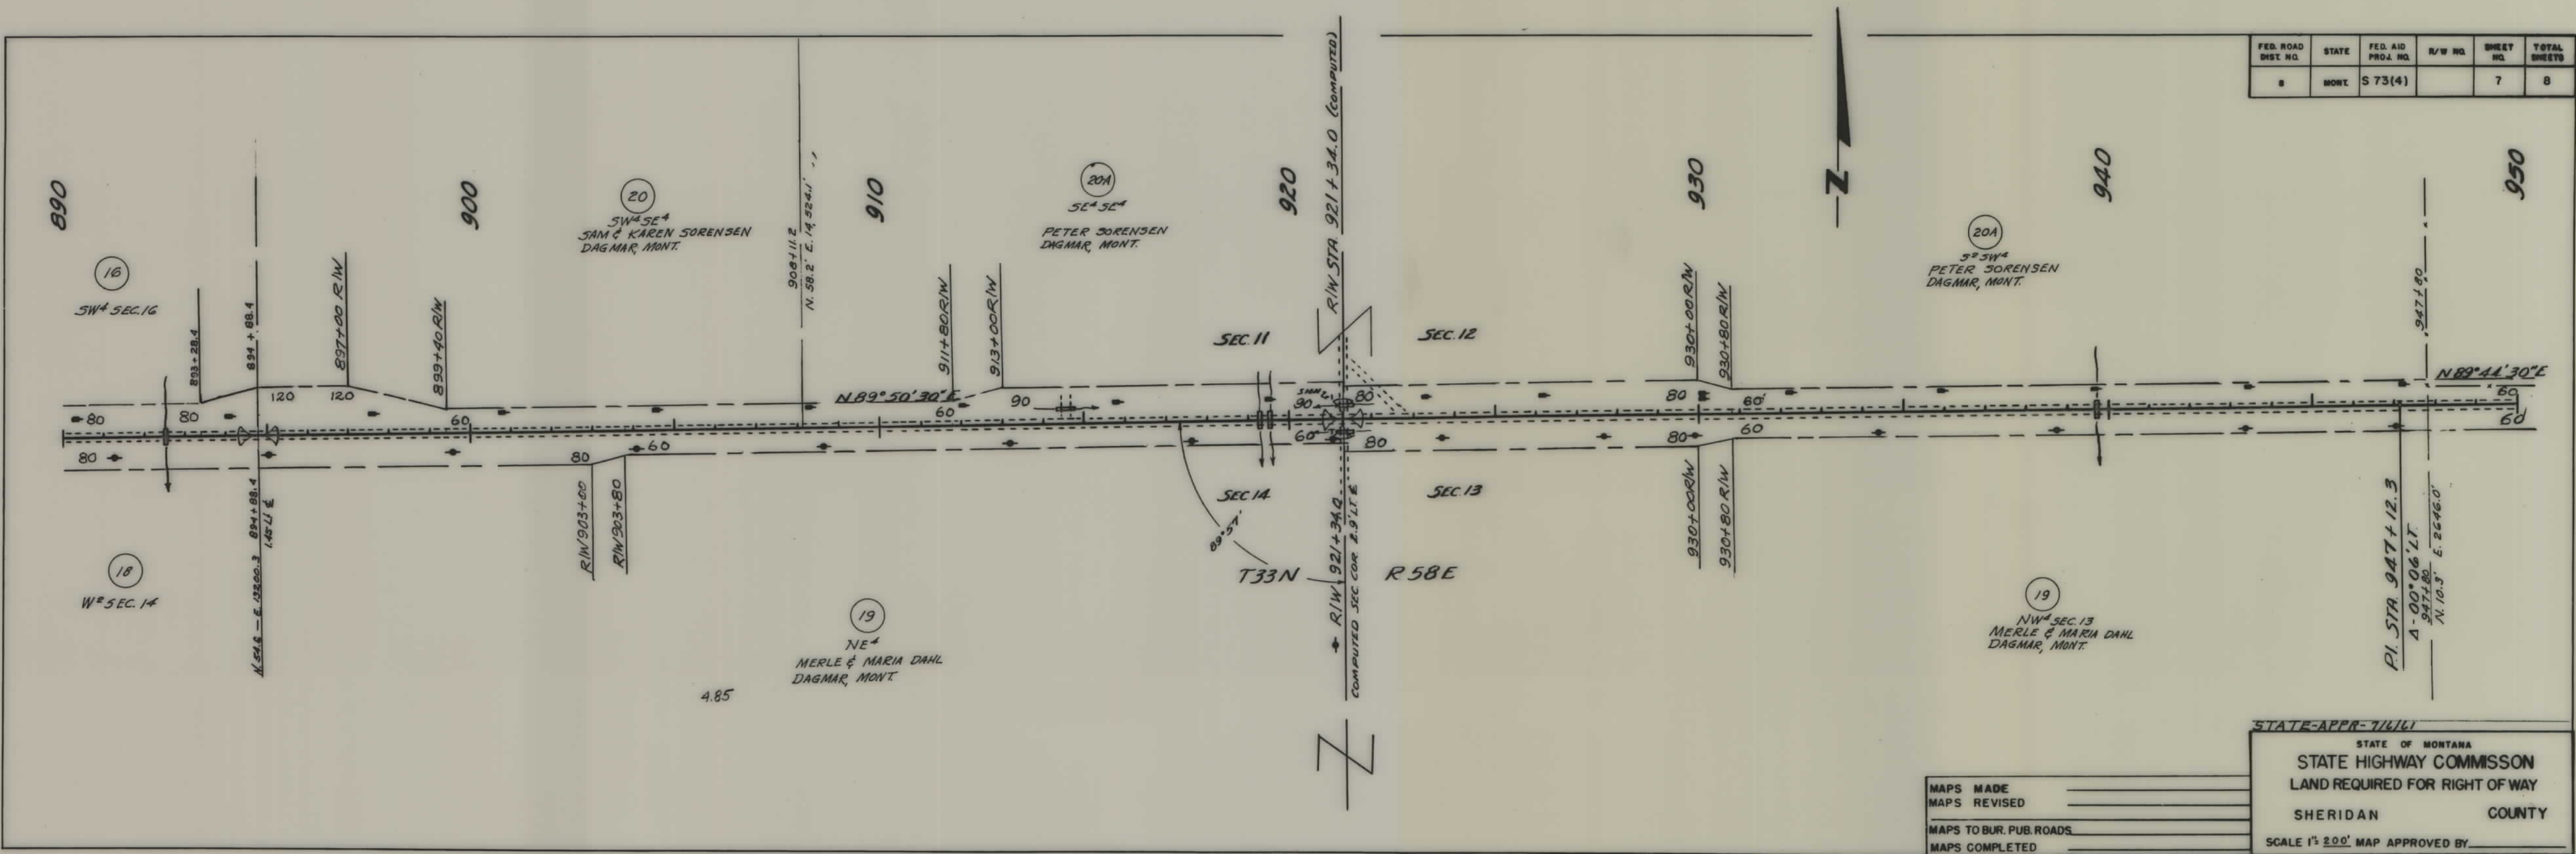

MAPS MADE	_____
MAPS REVISED	_____
MAPS TO BUR. PUB. ROADS	_____
MAPS COMPLETED	_____

STATE-APPR-7/16/61

STATE OF MONTANA


STATE HIGHWAY COMMISSION

LAND REQUIRED FOR RIGHT OF WAY

SHERIDAN COUNTY

SCALE 1" = 200' MAP APPROVED BY _____

950

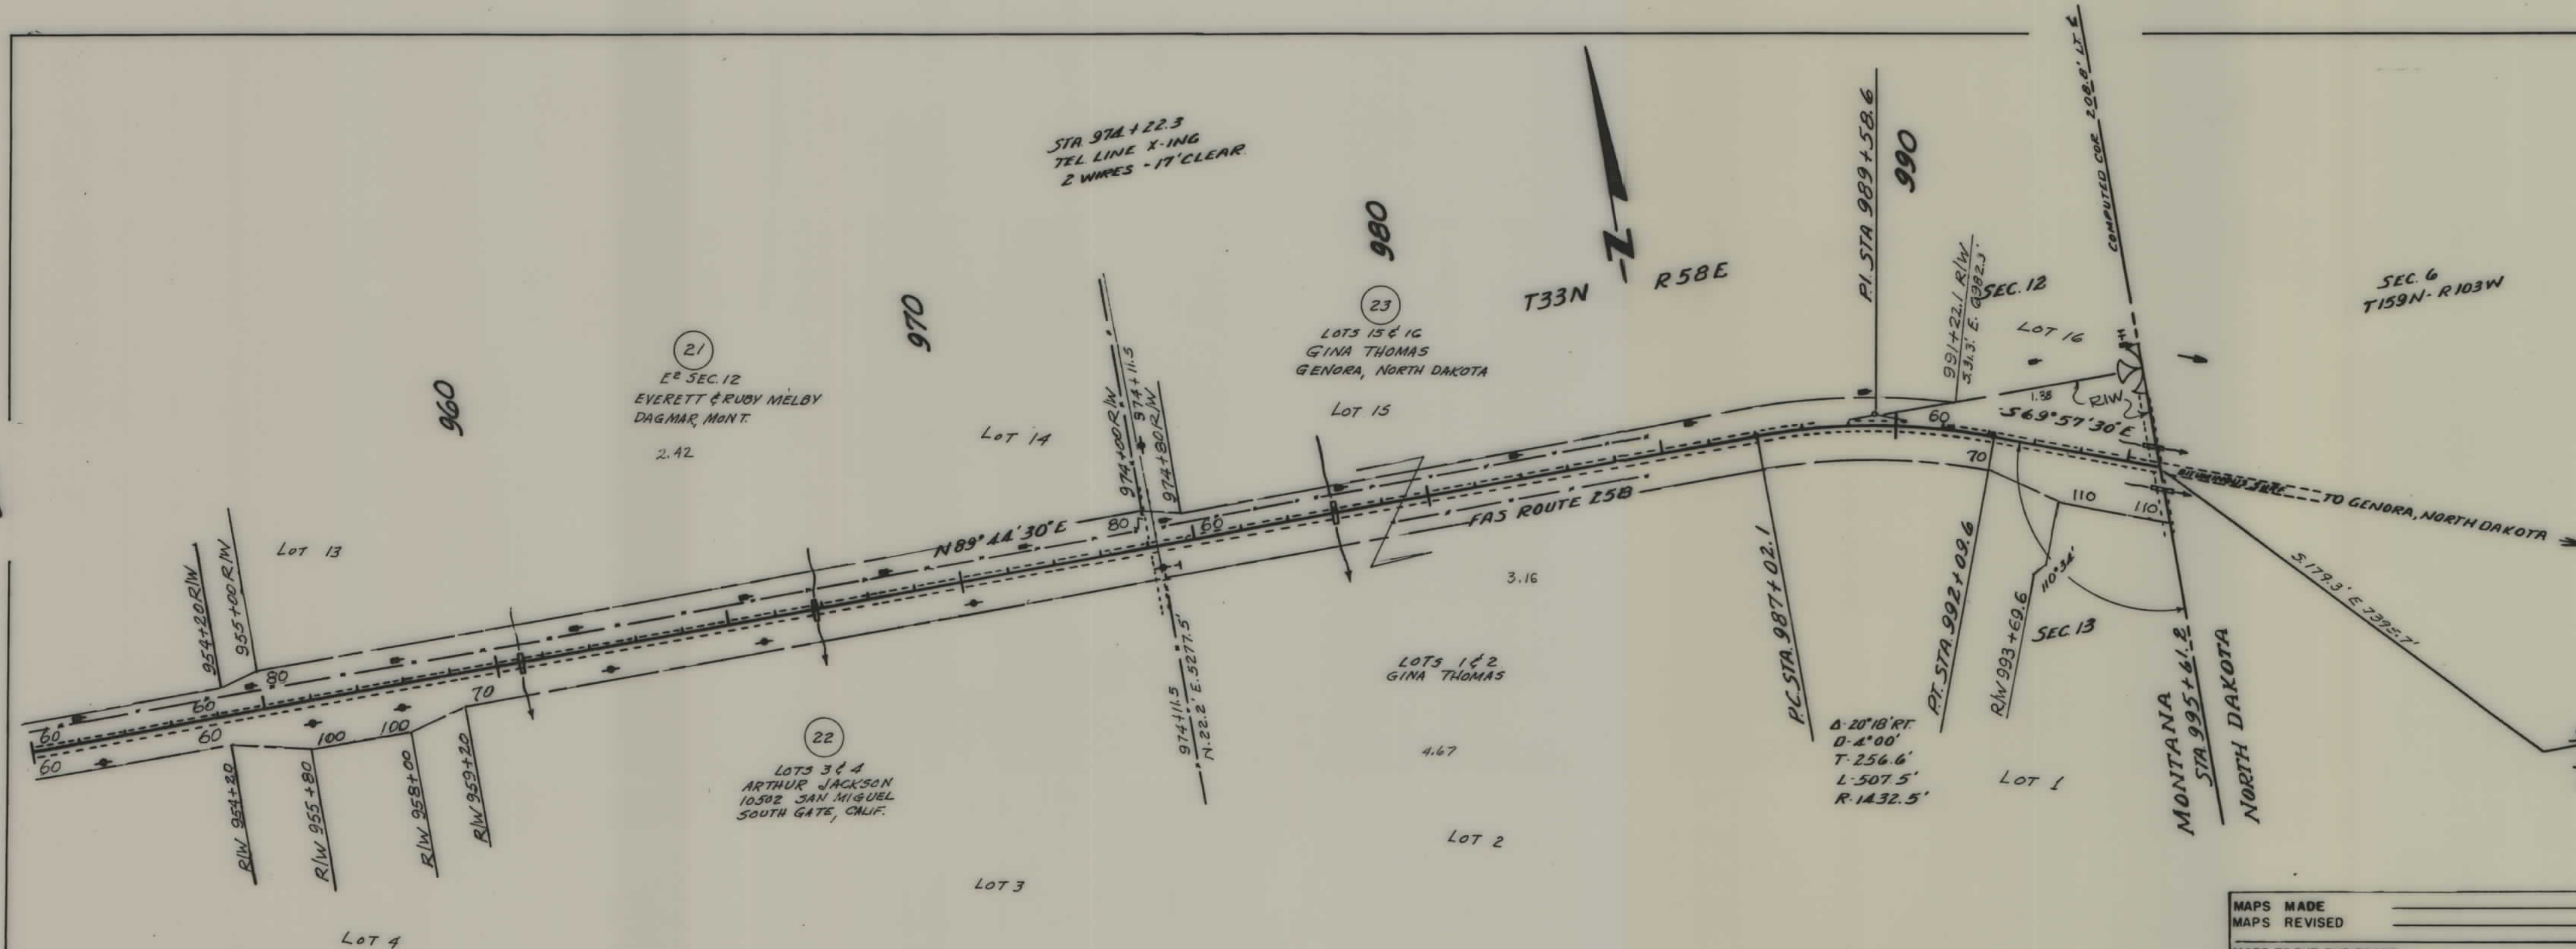

FED. ROAD DIST. NO.	STATE	FED. AID PROJ. NO.	R/W NO.	SHEET NO.	TOTAL SHEETS
8	MONT.	S 73(4)		8	8

STA. 995+61.2 END S-73(4)
 STA. 1002+66.2 END S-73(1)
 MONTANA - NORTH DAKOTA BOUNDARY

STATE-APPR-7/6/61

STATE OF MONTANA

STATE HIGHWAY COMMISSION

LAND REQUIRED FOR RIGHT OF WAY

SHERIDAN

COUNTY

SCALE 1"= 200' MAP APPROVED BY

MAPS MADE	
MAPS REVISED	
MAPS TO BUR. PUB. ROADS	
MAPS COMPLETED	