

PLANS

NOT

TO

SCALE

OWNERSHIPS									
PARCEL	N A M E	A D D R E S S	TOTAL AREA	GROSS R/W AREA	EXISTING EASEMENT AREA	NET AREA	REMAINDER		CONST. PERM. AREA
							LEFT	RIGHT	EASEMENT AREA
1	U.S. GOVT. (BLM)			19.37 A	18.21 A	1.16 A		0	0.56A
2	Deleted								
3	IRR. DITCH CO.								
4	U.S. GOVT. (BLM)								
		NEGOTIATIONS ONLY							
		SEE SHEET				4			

STATE	PROJECT NO.	SHEET NO.	TOTAL SHEETS
MONTANA	BRF 84-1(4)8	3	4


MADISON RIVER BRIDGE—
EAST OF NORRIS

LOT 14
SEC. 2
(36.94A)

378+78 BURIED
TEL. LINE X-ING &
1.5' DEEP (EST.)

378+84 ANCHOR
WIRE X-ING &

LOT 16
SEC. 2
(22.09 A)

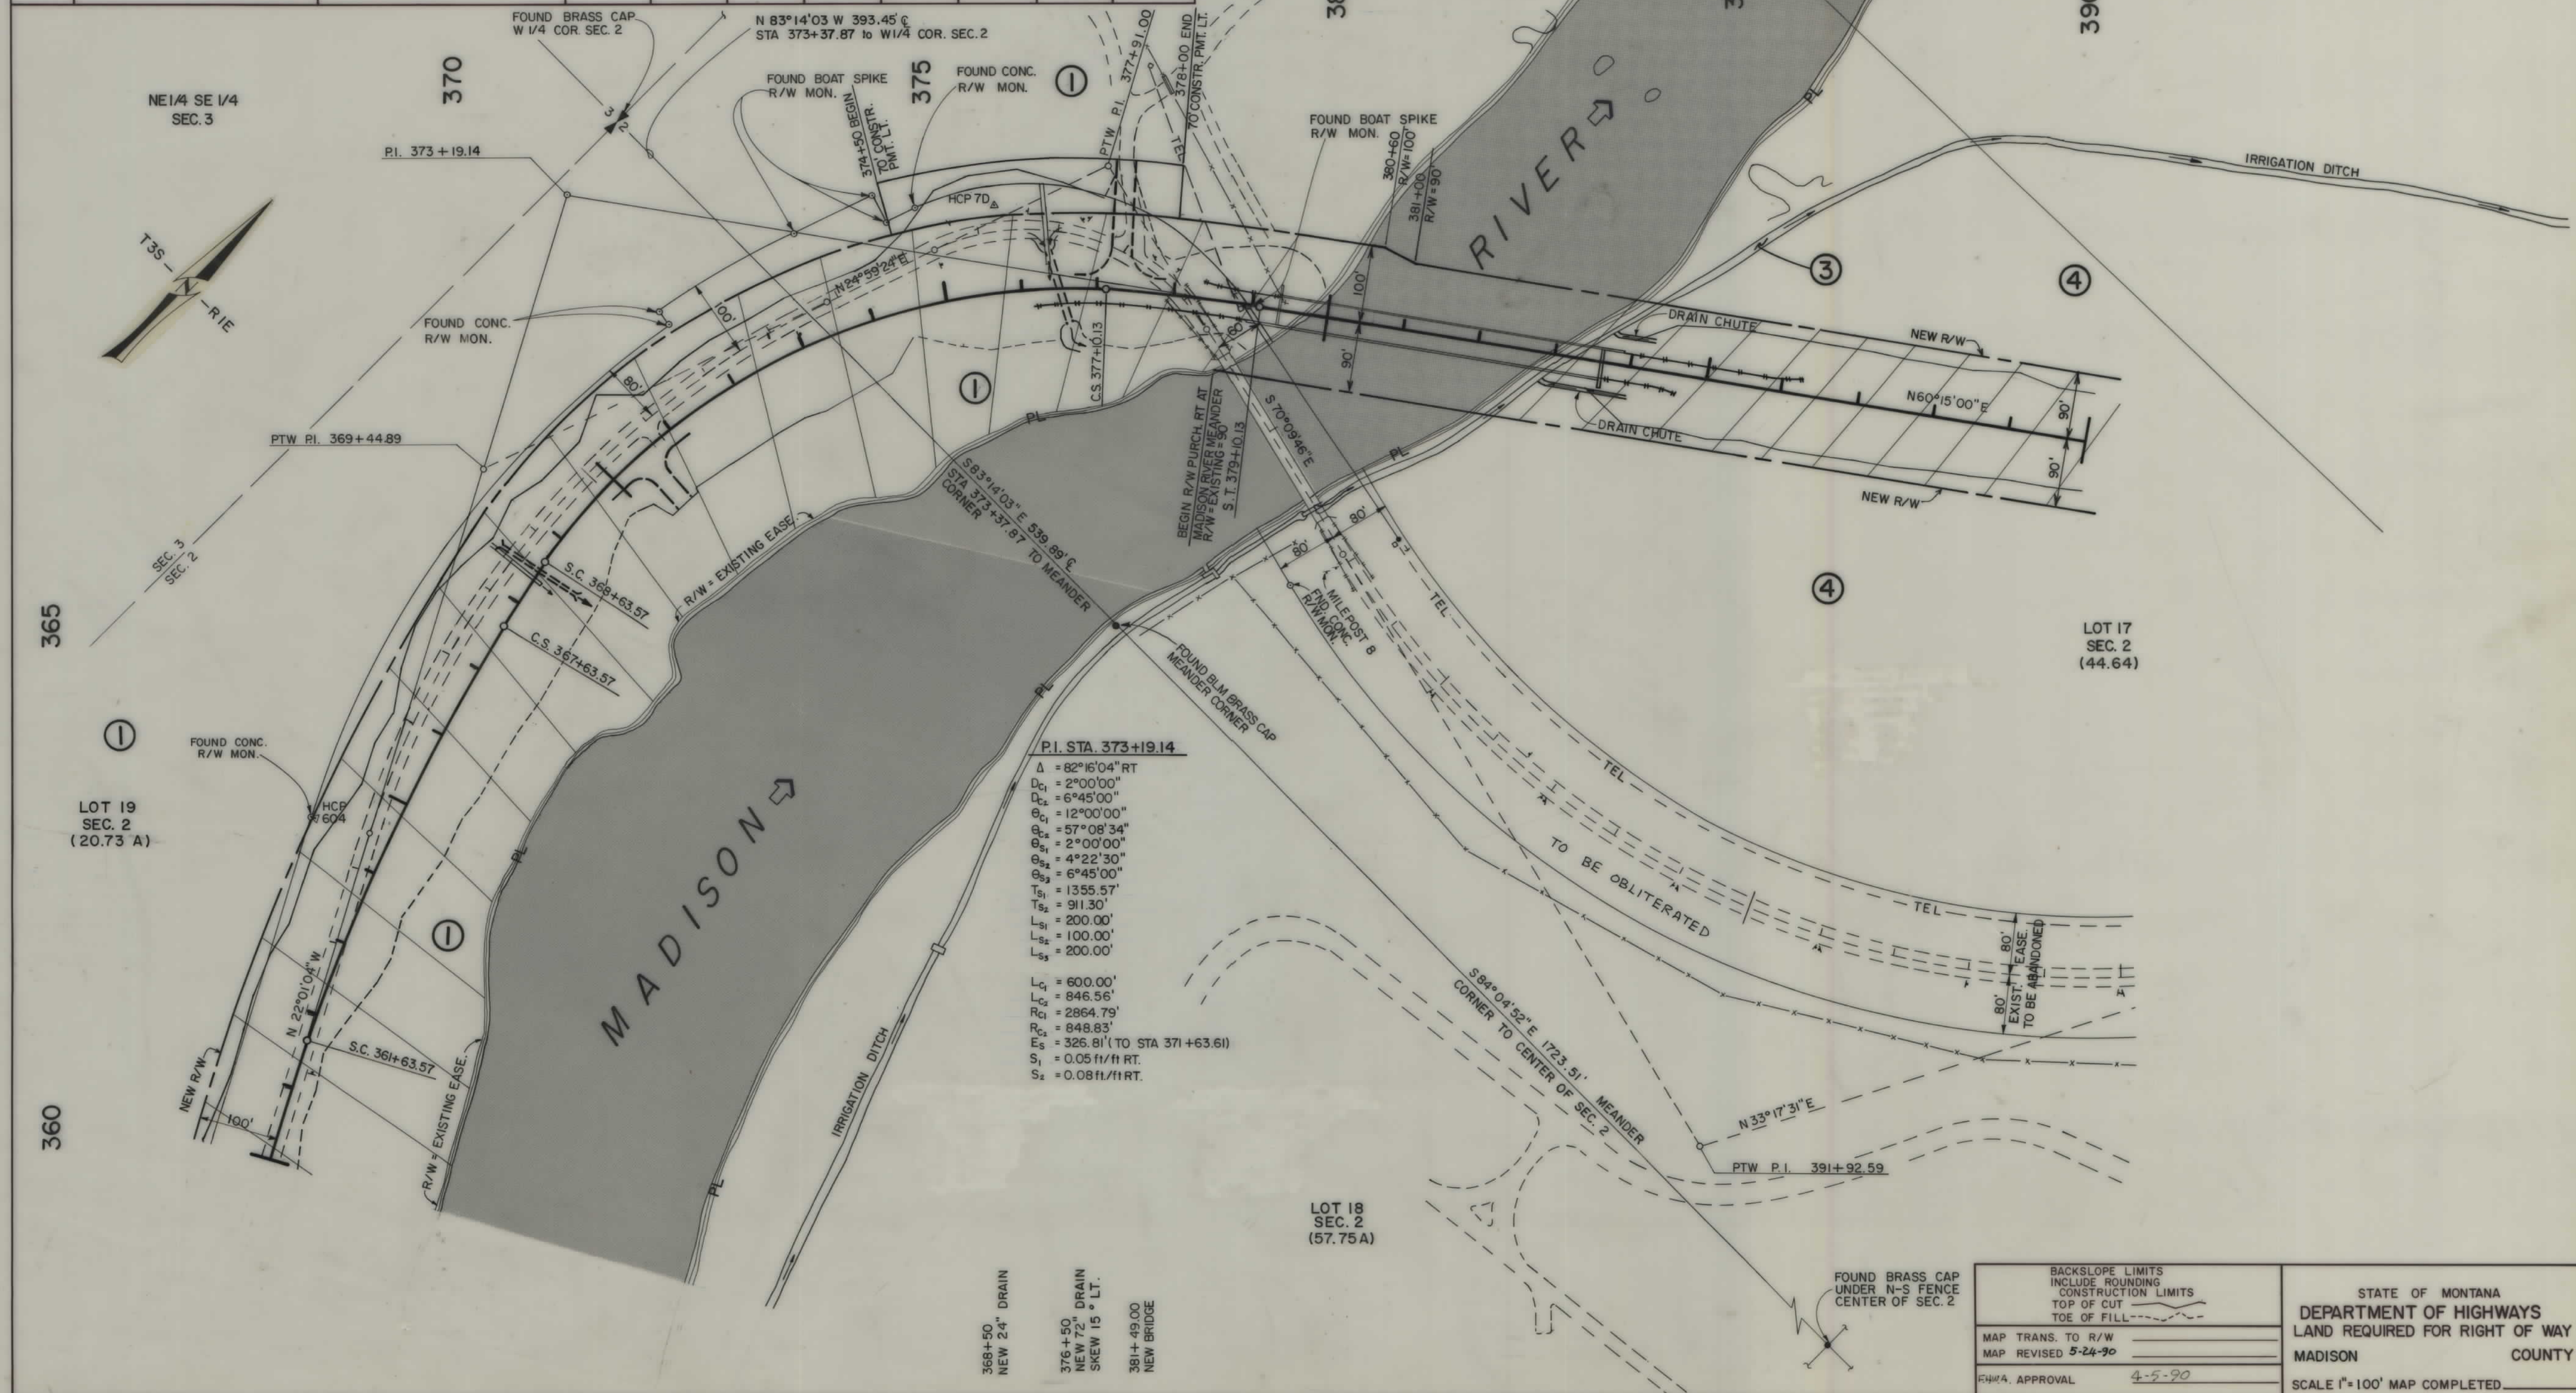

BACKSLOPE LIMITS INCLUDE ROUNDING CONSTRUCTION LIMITS TOP OF CUT TOE OF FILL		STATE OF MONTANA DEPARTMENT OF HIGHWAYS LAND REQUIRED FOR RIGHT OF WAY MADISON COUNTY	
MAP TRANS. TO R/W MAP REVISED 5-24-90		SCALE 1"=100' MAP COMPLETED	
FHA, APPROVAL 4-5-90			

