


PLANS
NOT
TO
SCALE

FED. ROAD DIST. NO.	STATE	FED. AID PROJECT NUMBERS		STATE NO.	SHEET NO.	TOTAL SHEETS
		CONST. NO.	R/W NO.			
8	MONT.	1-90-3 (13) 143	ER90-3(57)08142		3	12


I90 FLOOD DAMAGE REPAIR
GRANITE & POWELL COUNTIES

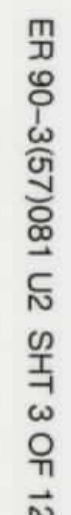

OWNERSHIPS								
PARCEL	N A M E	A D D R E S S	TOTAL ACREAGE	GROSS TAKE ACREAGE	P.T.W. ACREAGE	NET TAKE ACREAGE	REMAINDER	
							LEFT	RIGHT

FED. ROAD DIST. NO.	STATE	FED. AID PROJECT NO.	STATE	SHEET NO.	TOTAL SHEET
8	MONT.	1-90-3(13)143	ER90-3(57)081U2	4	12

I 90 FLOOD DAMAGE REPAIR
GRANITE & POWELL COUNTIES

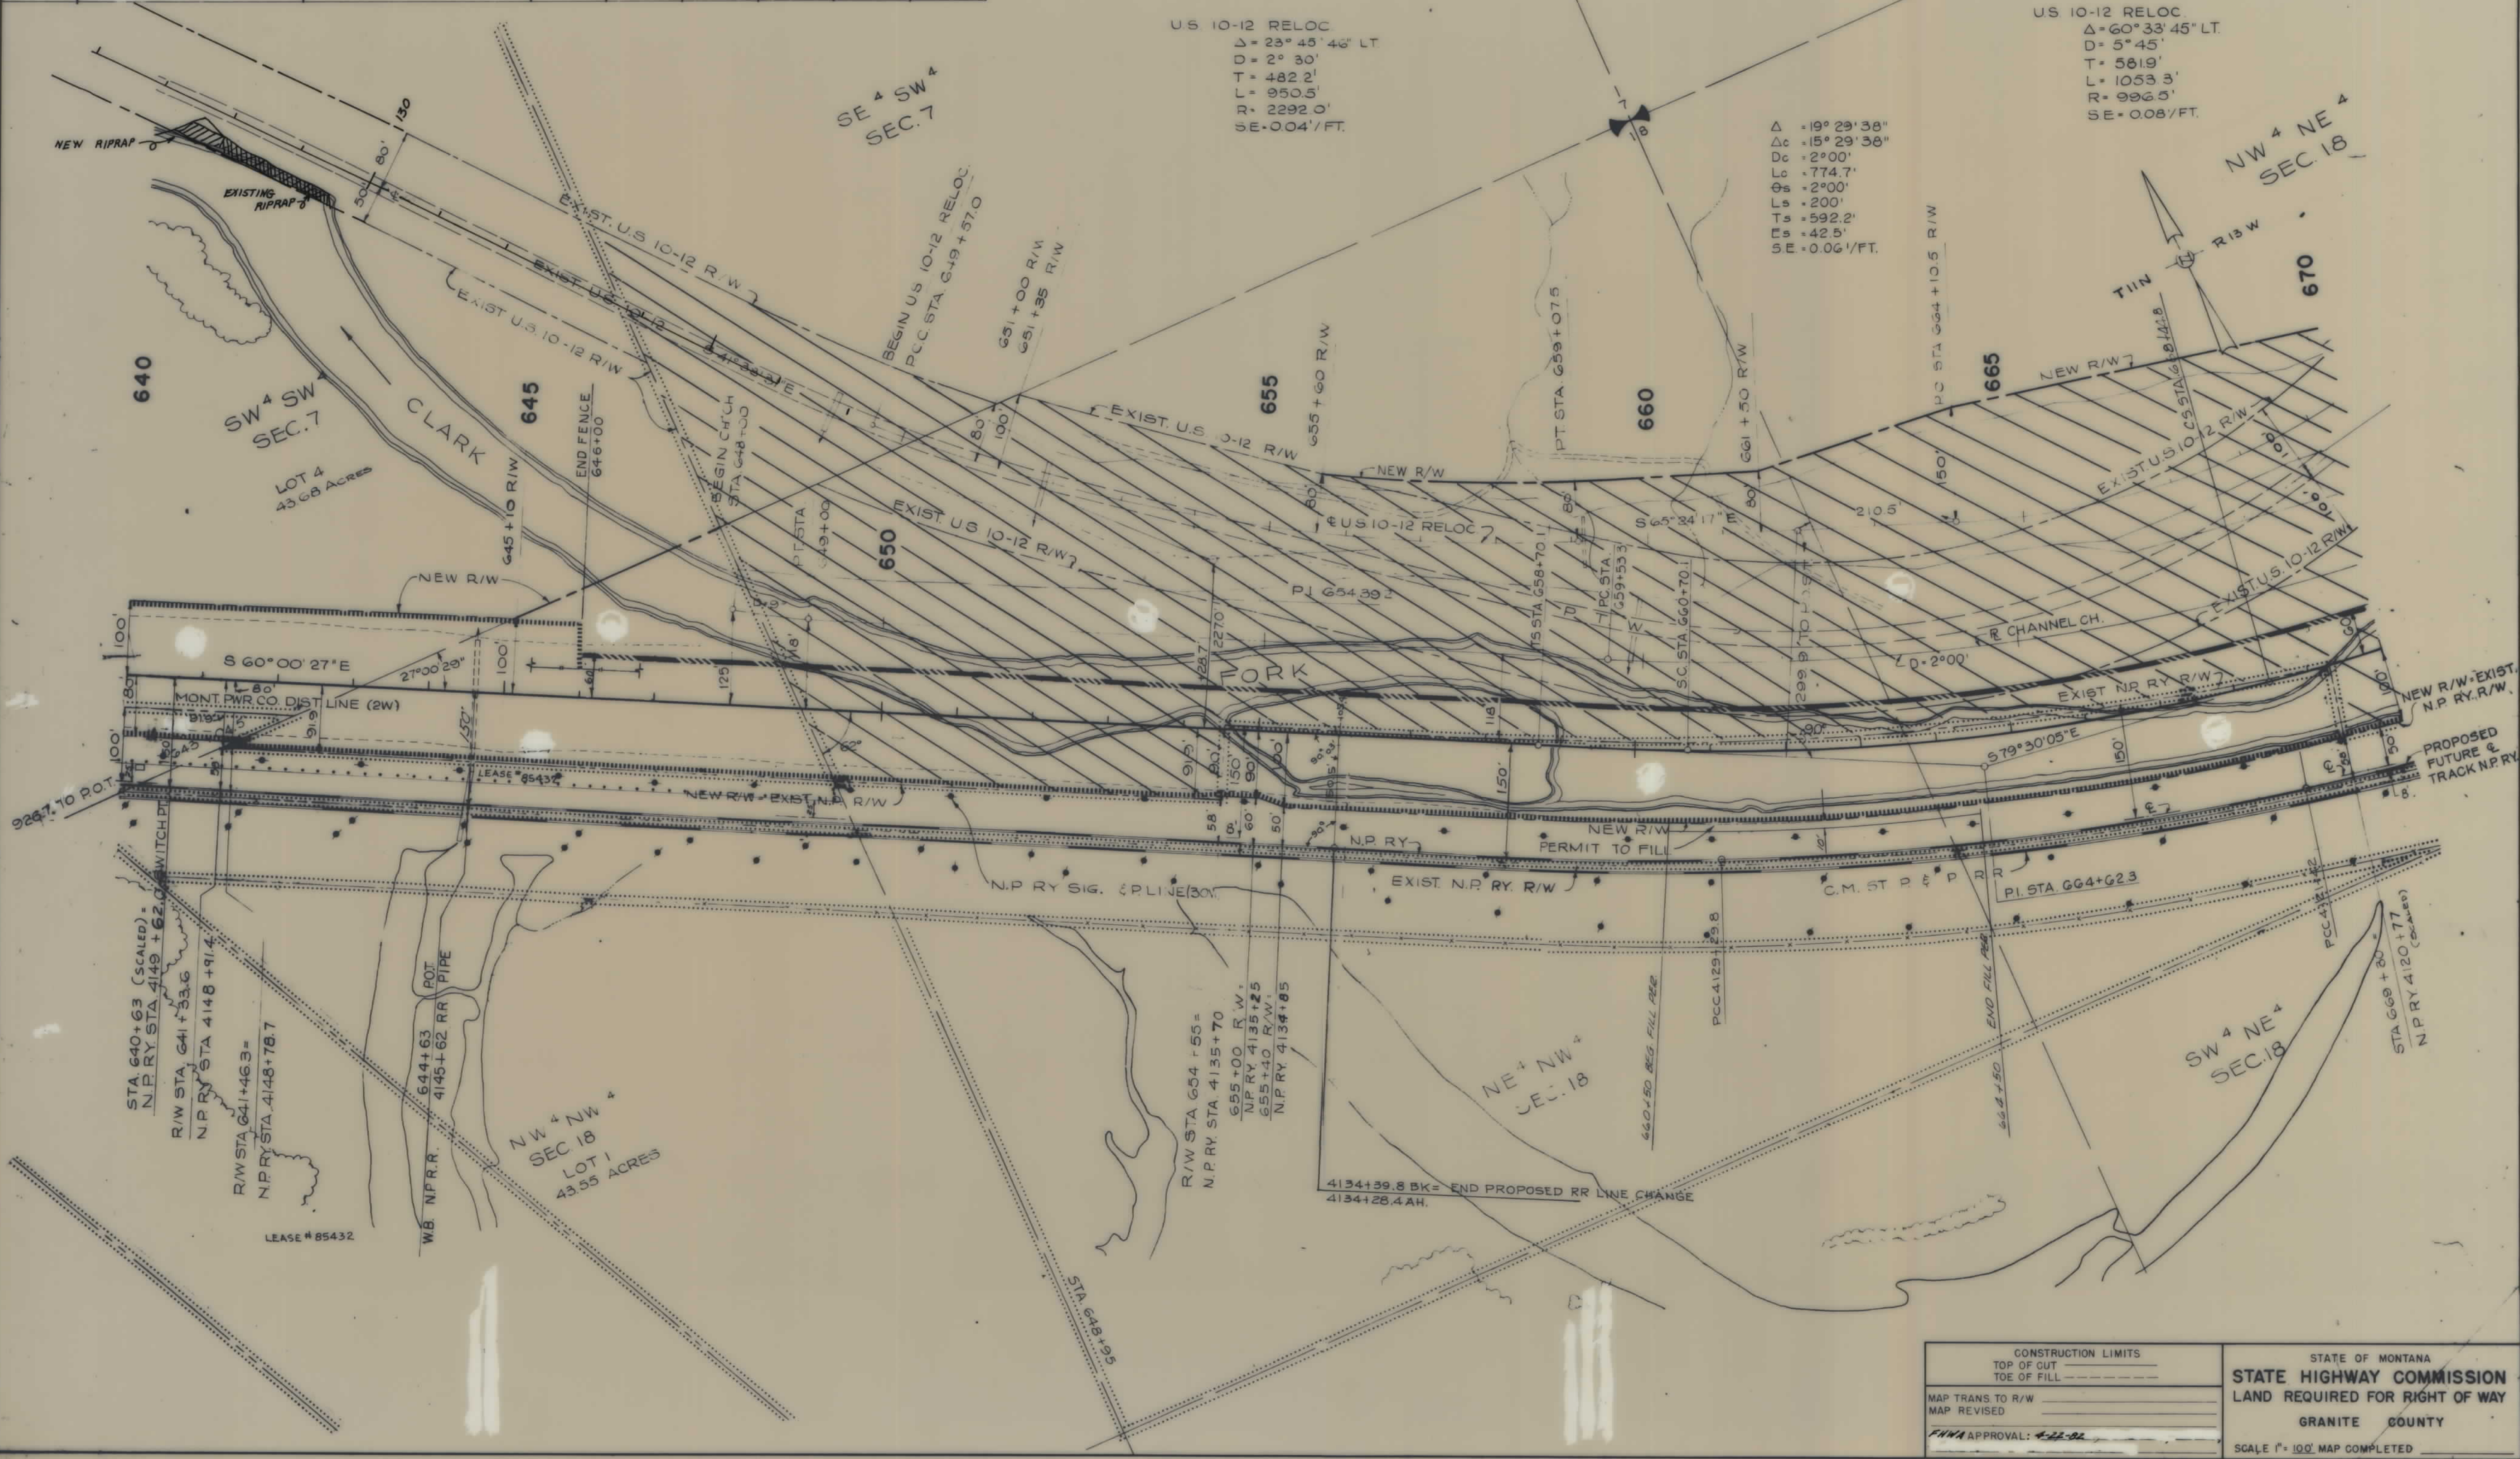


CONSTRUCTION LIMITS TOP OF CUT TOE OF FILL		STATE OF MONTANA STATE HIGHWAY COMMISSION LAND REQUIRED FOR RIGHT OF WAY GRANITE COUNTY	
MAP TRANS. TO R/W MAP REVISED		SCALE 1" = 100' MAP COMPLETED	
FHWA APPROVAL: 4-22-02			

OWNERSHIPS									
PARCEL	NAME	ADDRESS	TOTAL ACREAGE	GROSS TAKE ACREAGE	P.T.W. ACREAGE	NET TAKE ACREAGE	REMAINDER		
							LEFT	RIGHT	
1	BURLINGTON NORTHERN RR			SEE	SHEET	# 13			

NOTE: CONFLICT IN TITLE
FOR PARCELS 52,54,55

FED. ROAD DIST. NO.	STATE	FED. AID PROJECT NUMBERS		STATE NO.	SHEET NO.	TOTAL SHEETS
		CONST. NO.	R/W NO.			
8	MONT.	1-90-3 (13) 143	ER90-3(57)081 U2		5	12


T 90 FLOOD DAMAGE REPAIR
GRANITE & POWELL COUNTIES

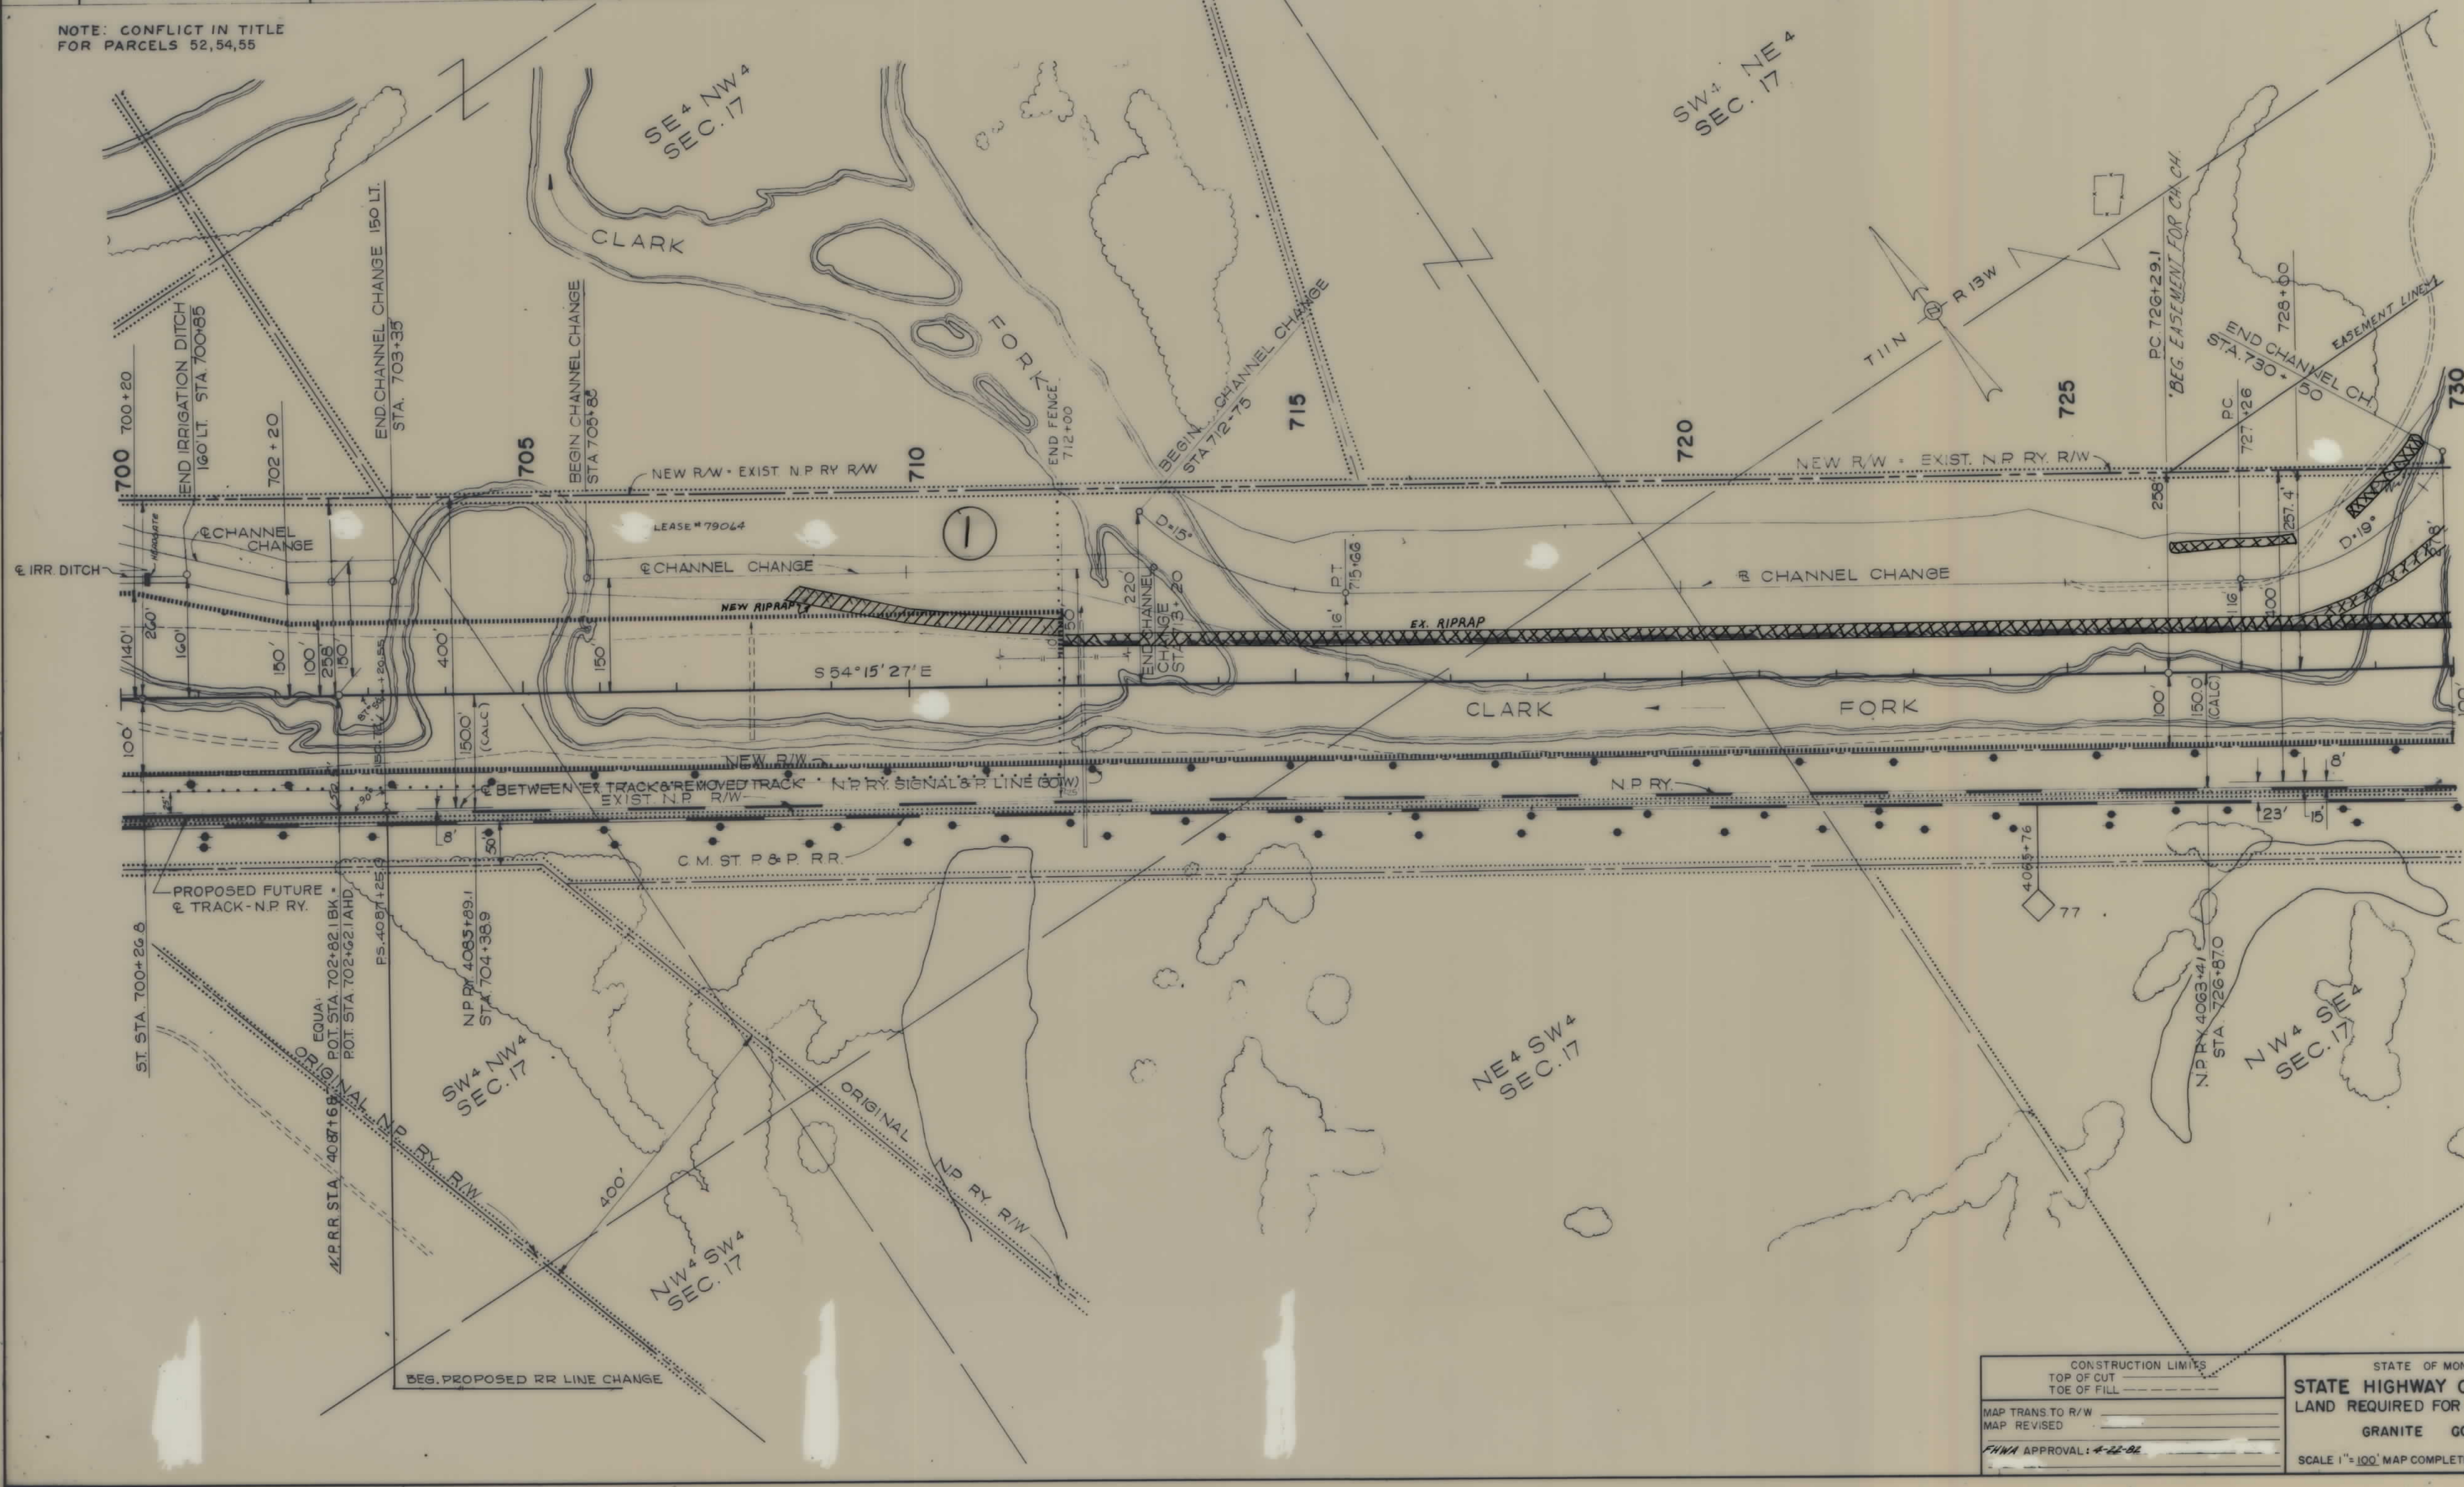

CONSTRUCTION LIMITS TOP OF CUT TOE OF FILL		STATE OF MONTANA STATE HIGHWAY COMMISSION LAND REQUIRED FOR RIGHT OF WAY GRANITE COUNTY	
MAP TRANS TO R/W MAP REVISED		SCALE 1" = 100' MAP COMPLETED	
FHWA APPROVAL: 4-22-92			


FED. ROAD DIST. NO.	STATE	FED AID PROJECT NUMBERS		STATE NO.	SHEET NO.	TOTAL SHEETS
		CONST. NO.	R/W NO.			
8	MONT.	1-90-3(13)143	ER 90-3(57)08142		6	12

W. B. L.
 $\Delta = 3^{\circ} 47' 05'' \text{ LT.}$
 $D = 0^{\circ} 15'$
 $T = 7573'$
 $L = 1513.9'$
 $R = 22,920.0'$
 $S.E. = 0.02' / \text{FT.}$

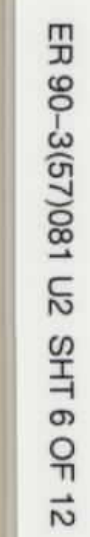

FED. ROAD DIST. NO.	STATE OF	FED. AID PROJECT NUMBERS		STATE NO.	SHEET NO.	TOTAL SHEETS
		CONST. NO.	R/W NO.			
8	MONTANA	I- 90-3(23)166	ER 90-3(57)081 42		8	12

GOLD CREEK EAST I90 FLOOD DAMAGE REPAIR
GRANITE & POWELL COUNTIES

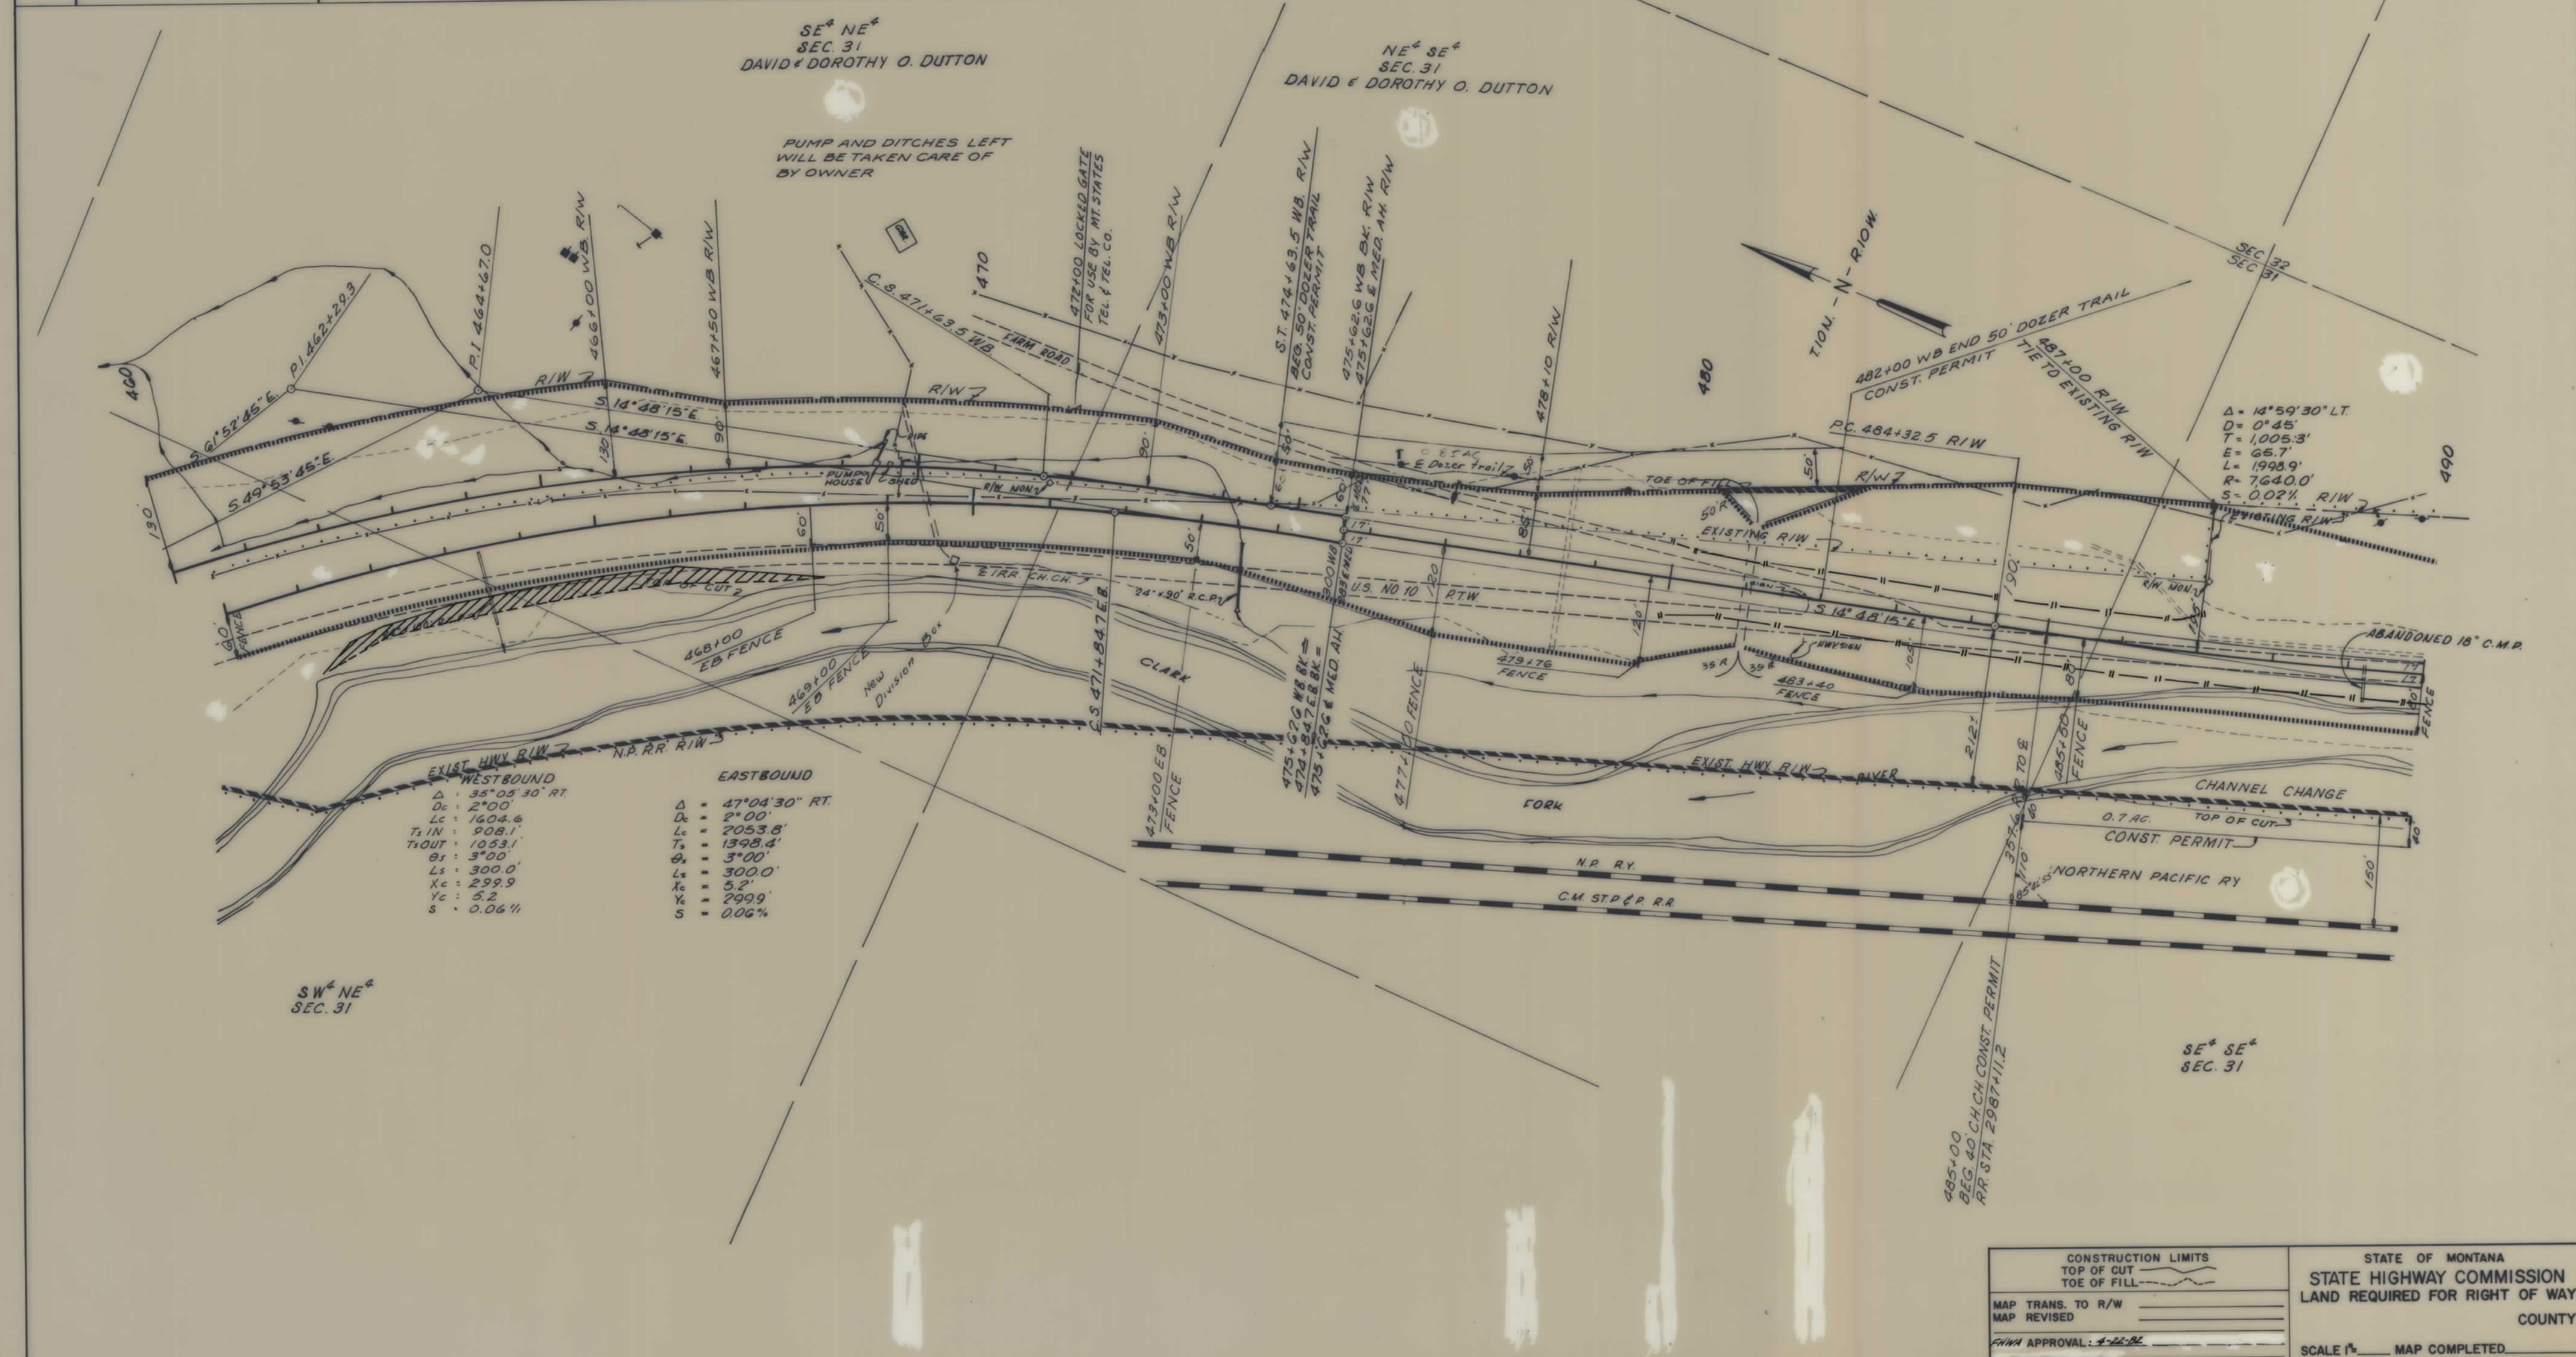[illegible]

FED. ROAD DIST. NO.	STATE OF	FED. AID PROJECT NUMBERS		STATE NO.	SHEET NO.	TOTAL SHEETS
		CONST NO.	R/W NO.			
8	MONTANA	I- 90-3(23)166	ER90-3(57)081 u2		10	12

[illegible]

CONSTRUCTION LIMITS TOP OF CUT _____ TOE OF FILL _____ MAP TRANS. TO R/W _____ MAP REVISED _____ FINAL APPROVAL: <u>4-22-82</u>	STATE OF MONTANA STATE HIGHWAY COMMISSION LAND REQUIRED FOR RIGHT OF WAY POWELL _____ COUNTY SCALE 1" = 100' MAP COMPLETED _____
--	--

