
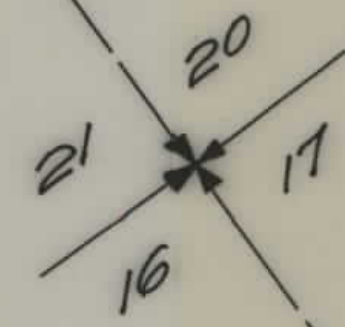



PLANS
NOT
TO
SCALE

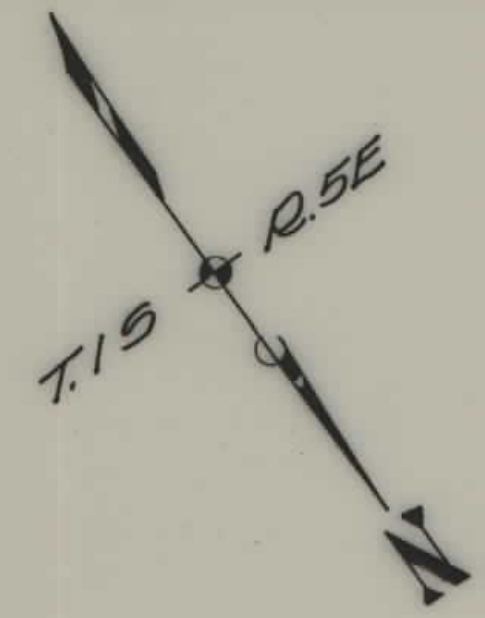

52+800 END F.A.P. 44-B
52+800 END F.A.P. 82-D

50

(147)
40

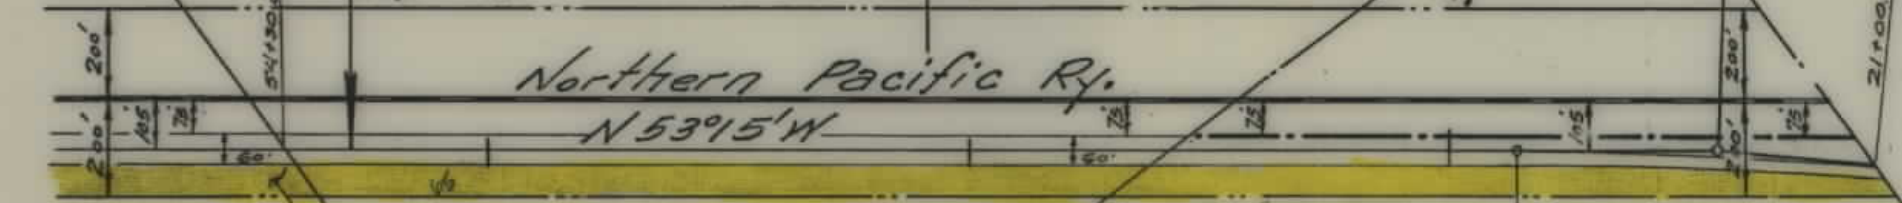

Quitclaim Deed to the Northern Pacific Railway Co. on March 3rd, 1966

Leased N.P. Ry. R/W # 50452 to Andrew Cosick

28+55.0
PT. 28+46.0

$\Delta = 4^{\circ}08' R$
 $D = 0^{\circ}30'$
 $T = 413.6$
 $L = 826.7$
 $R = 11460.0$

EQUATION

FED. ROAD DIST. NO.	STATE	FED. AID PROJ. NO.	FISCAL YEAR	SHEET NO.	TOTAL SHEETS
1	MONT.	82-D		1	3

STATE OF MONTANA
STATE HIGHWAY COMMISSION
PLAT SHOWING LAND
REQUIRED FOR RIGHT OF WAY
GALLATIN COUNTY

SCALE 1" = 400' MAP COMPLETED _____


DESCRIPTIONS WRITTEN BY _____ DATE _____


DESCRIPTIONS CHECKED BY _____ DATE _____

APPROVED BY _____ PLANS DEPT.

APPROVED BY _____ R/W ENGINEER

FED. ROAD DIST. NO	STATE	FED. AID PROJ. NO.	FISCAL YEAR	SHEET NO.	TOTAL SHEETS
1	MONT.	82-D		2	3

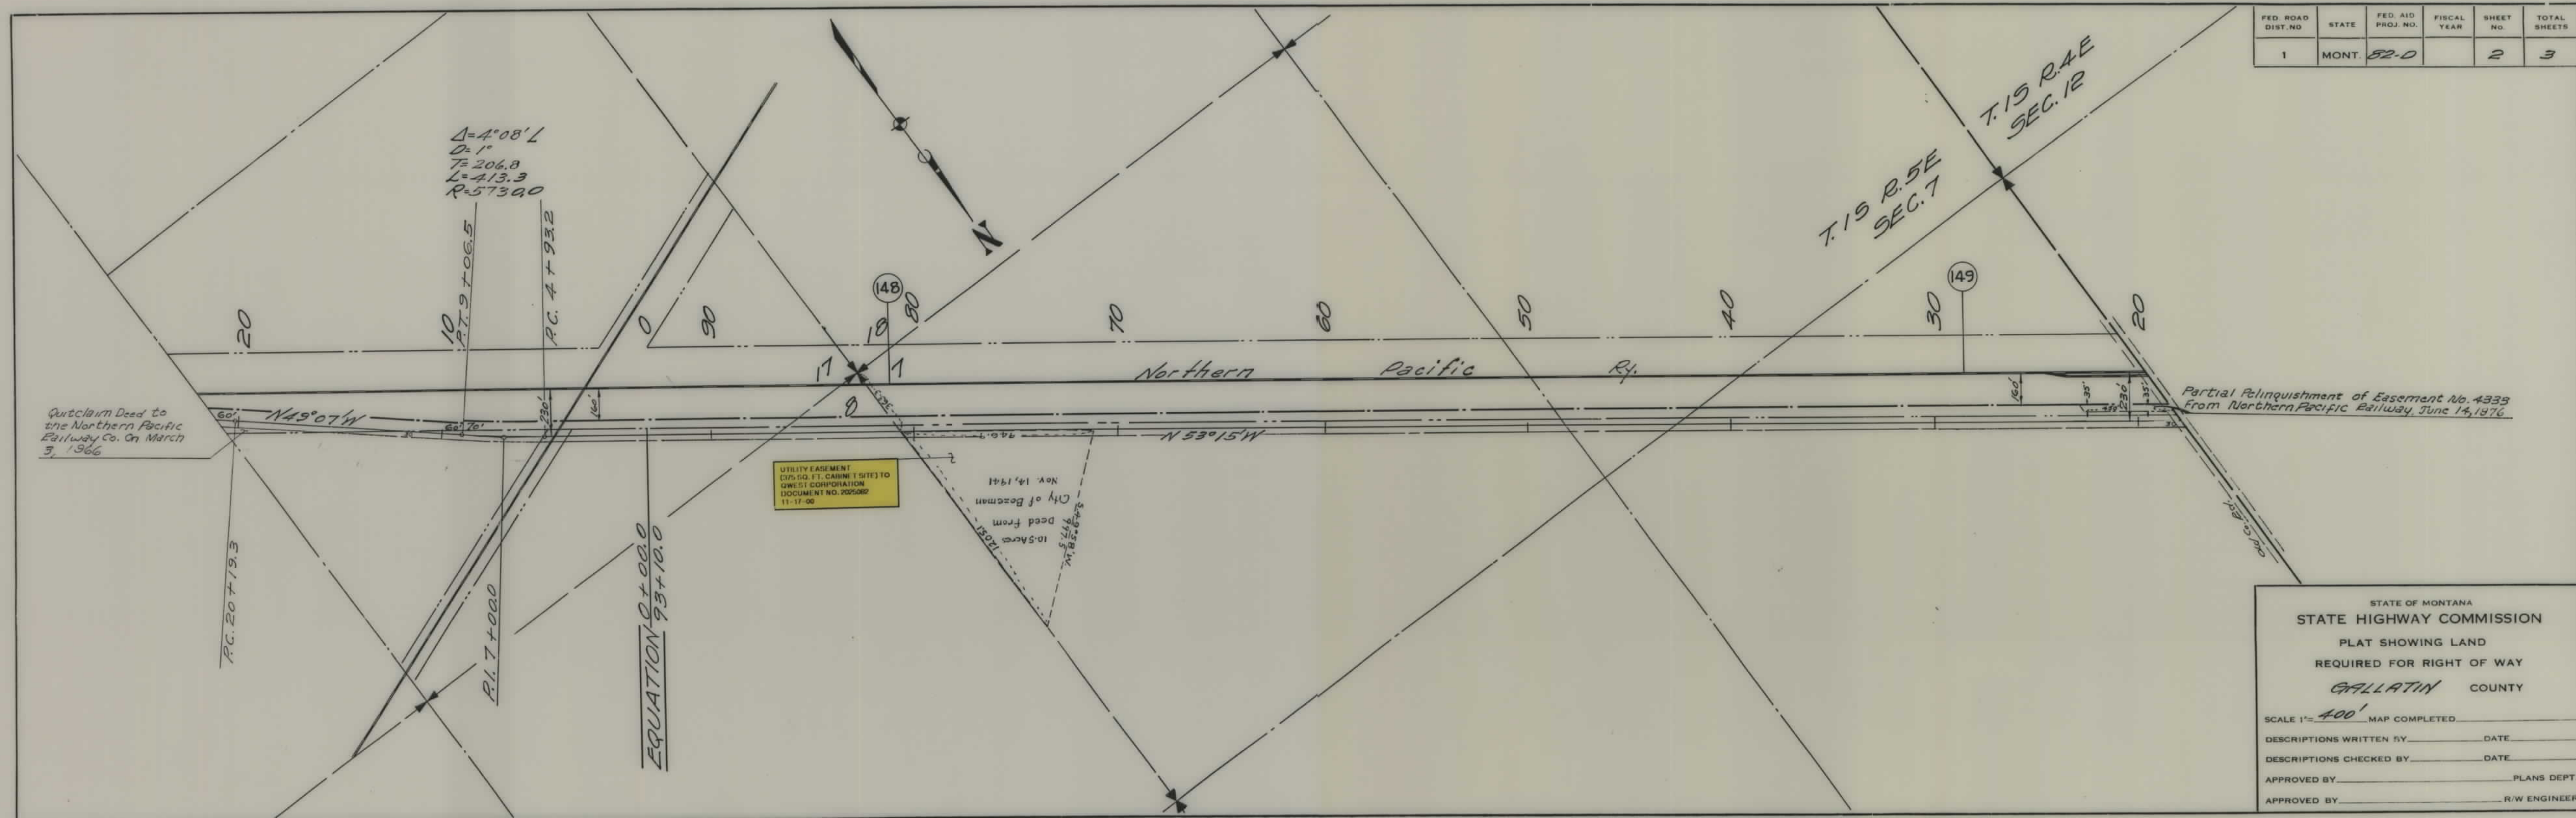

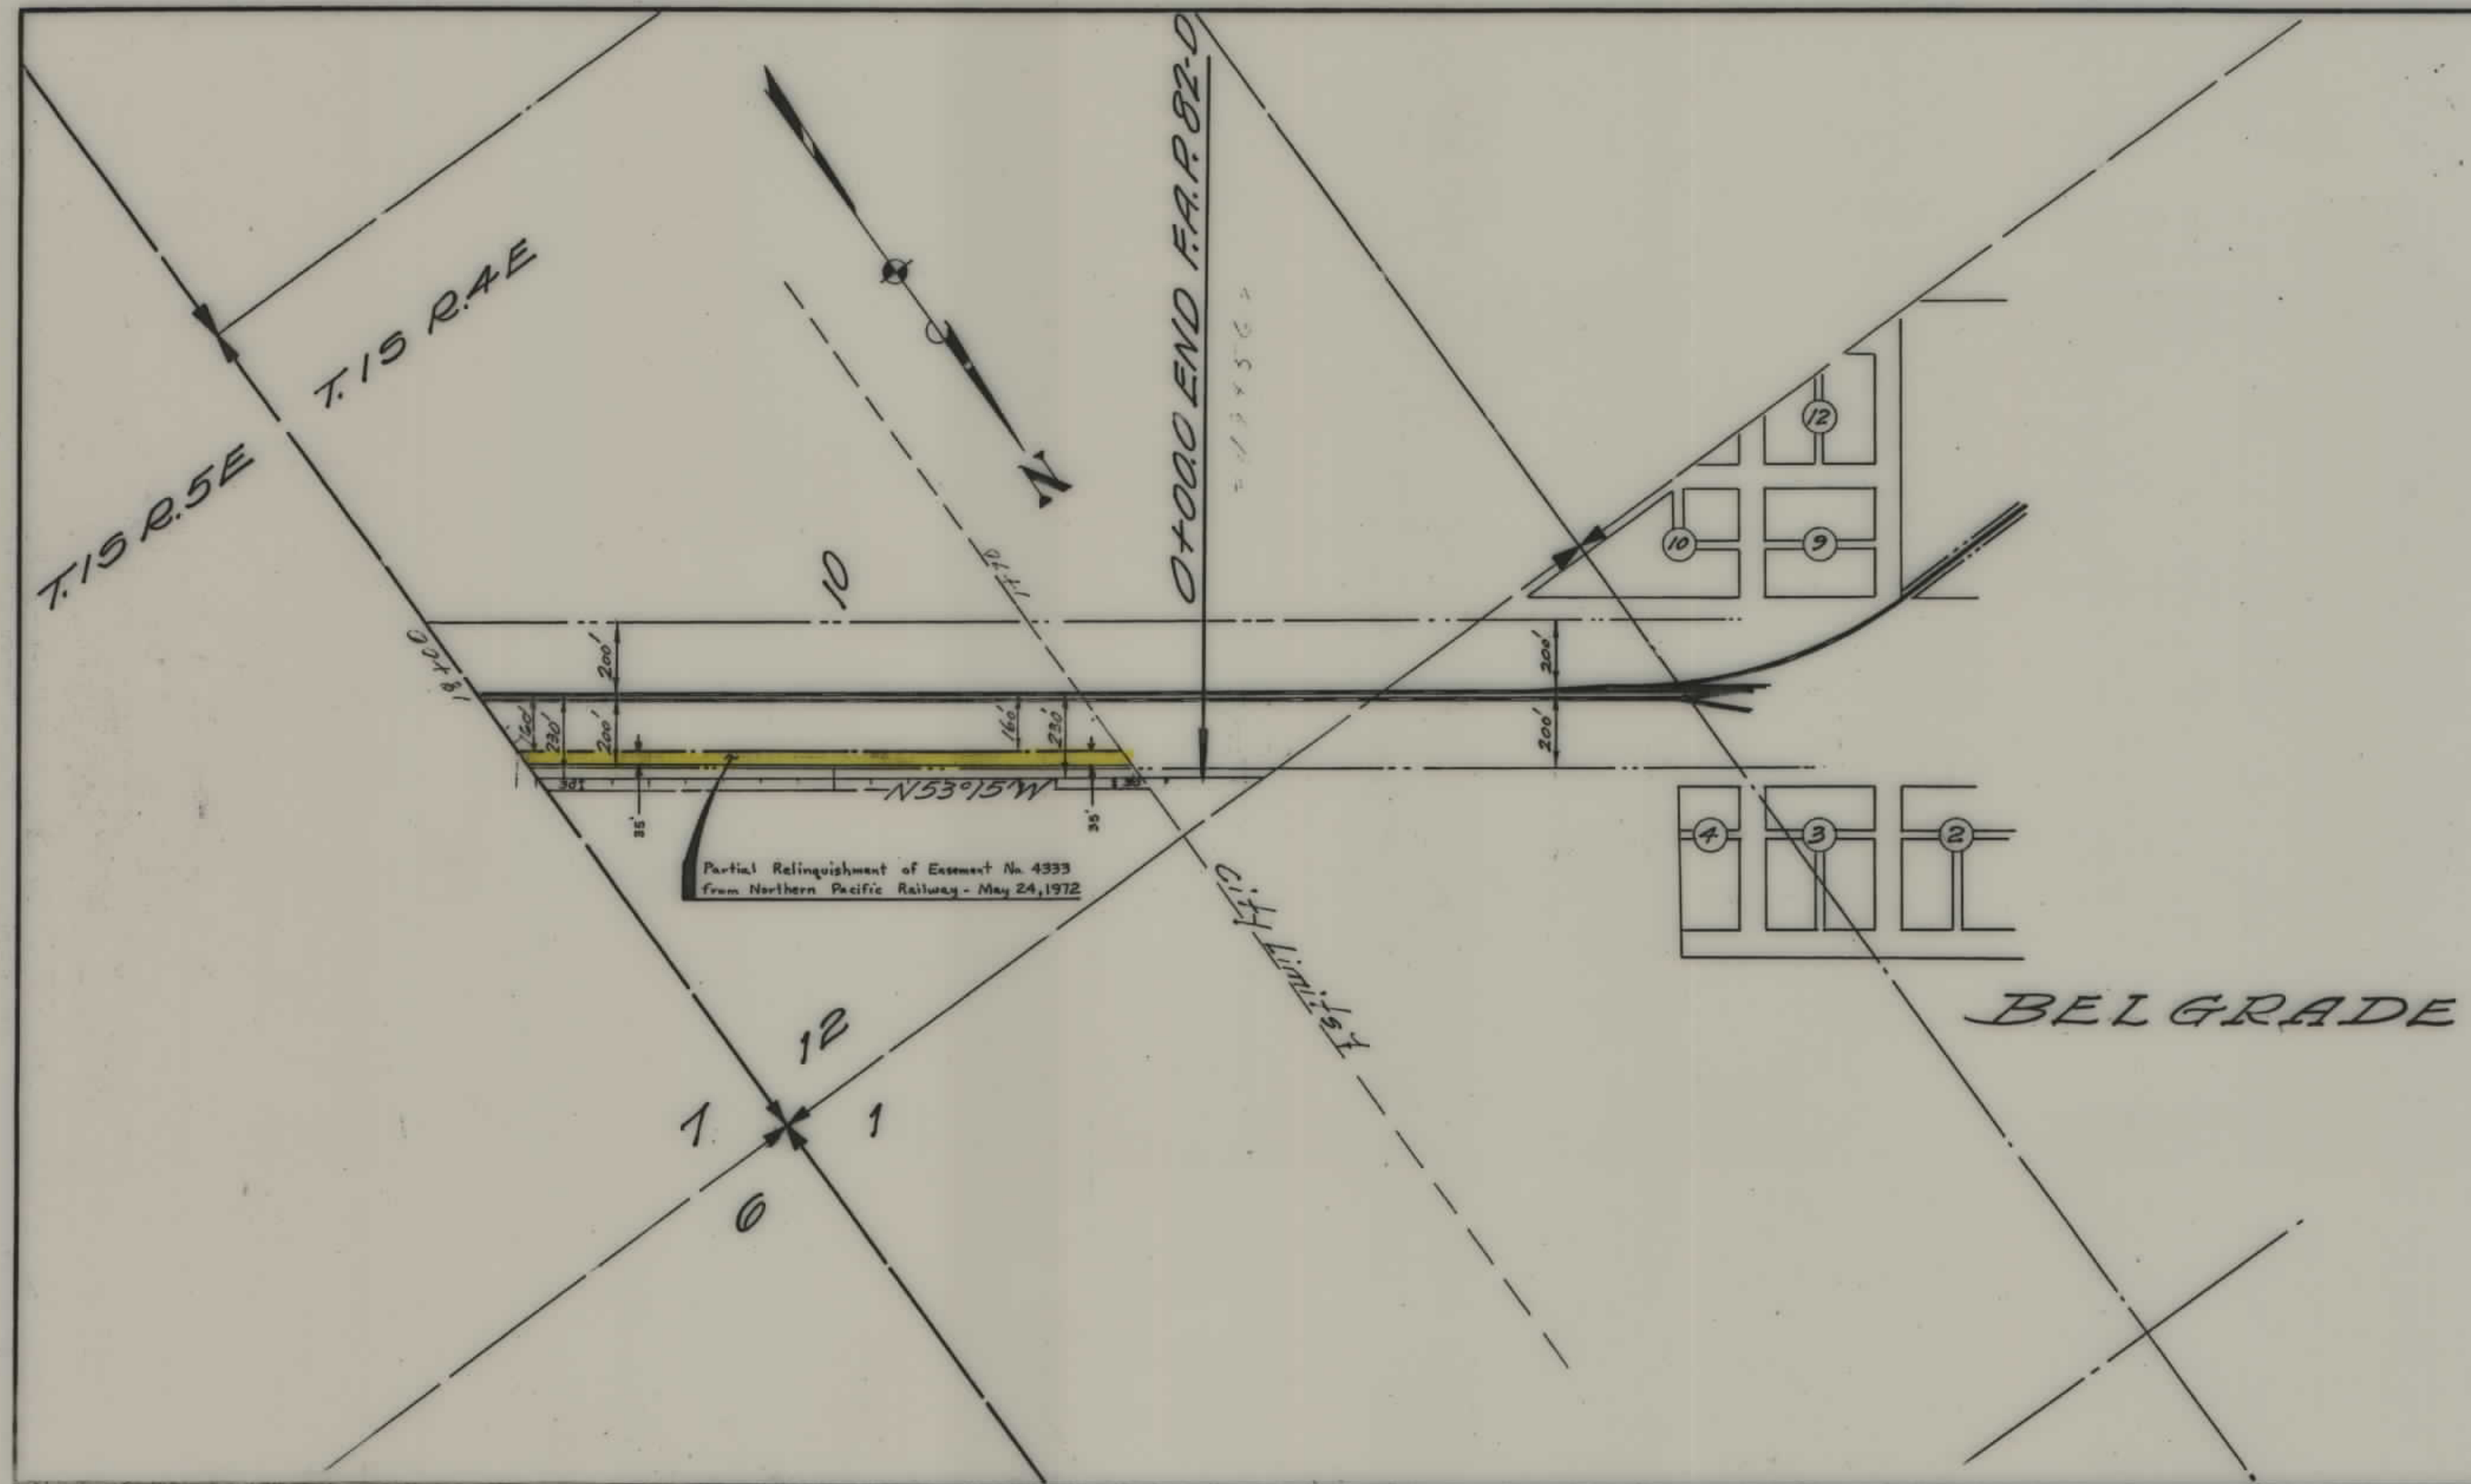

FED. ROAD DIST. NO.	STATE	FED. AID PROJ. NO.	FISCAL YEAR	SHEET No.	TOTAL SHEETS
1	MONT.	82-D		3	3

STATE OF MONTANA
STATE HIGHWAY COMMISSION

PLAT SHOWING LAND
REQUIRED FOR RIGHT OF WAY

GALLATIN COUNTY

SCALE 1"=400' MAP COMPLETED _____

DESCRIPTIONS WRITTEN BY _____ DATE _____

DESCRIPTIONS CHECKED BY _____ DATE _____

APPROVED BY _____ PLANS DEPT.

APPROVED BY _____ R/W ENGINEER