

PLANS

NOT


TO

SCALE


F.C.D. ROAD DIST. NO.	STATE	F.A.P.	SHEET NO.	TOTAL SHEETS
1	MONT.	84-F	1	6



FED. RD. DIST. NO.	STATE	F.A.P.	SHEET NO.	TOTAL SHEETS
1	MONT.	B4-F	2	6

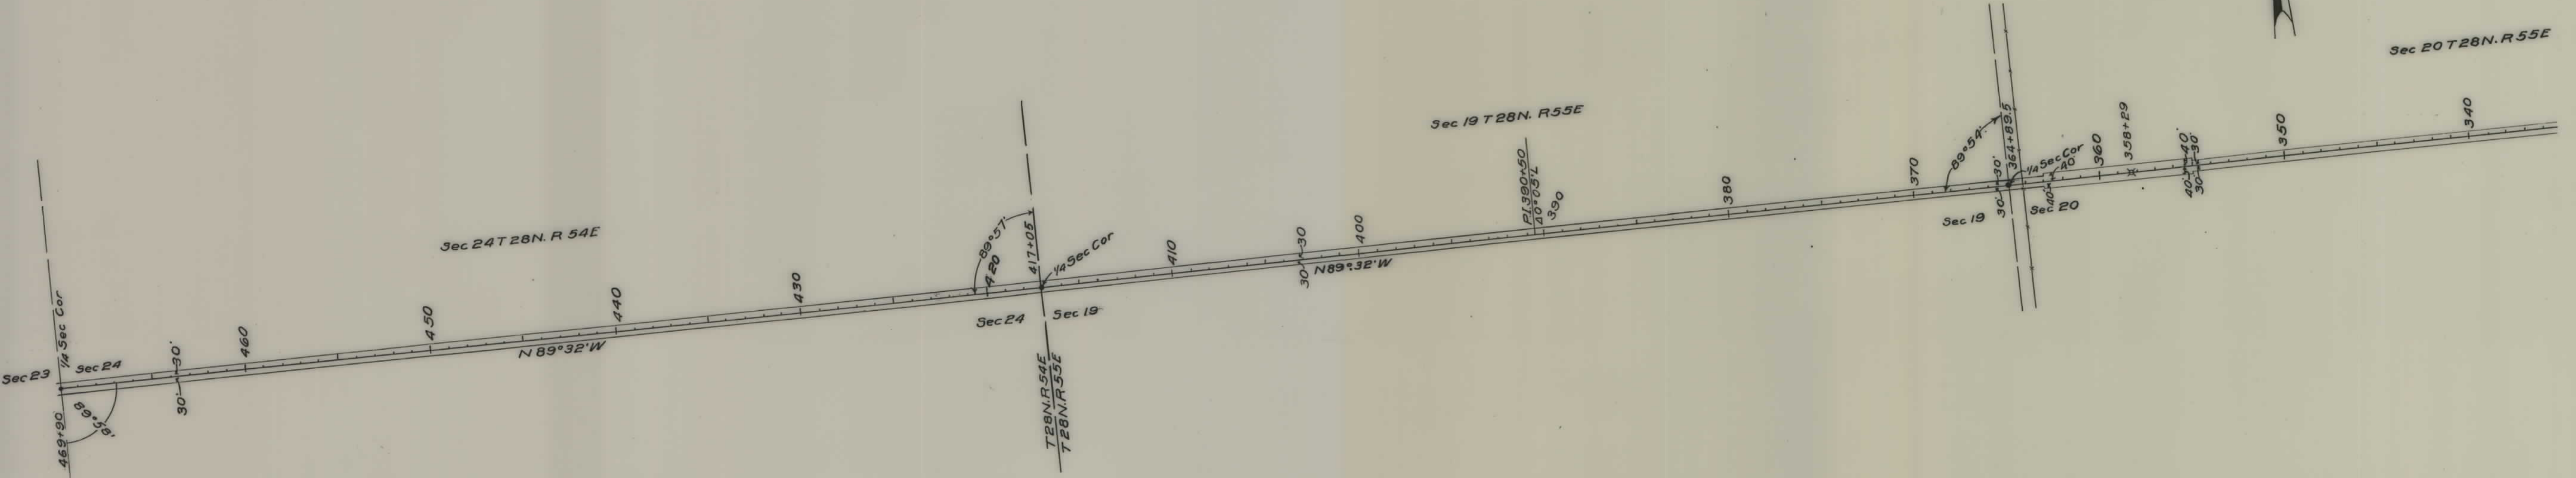

PLAT	STATE	F.A.P.	SHEET NO.	TOTAL SHEETS
1	MONT.	84-F	3	6

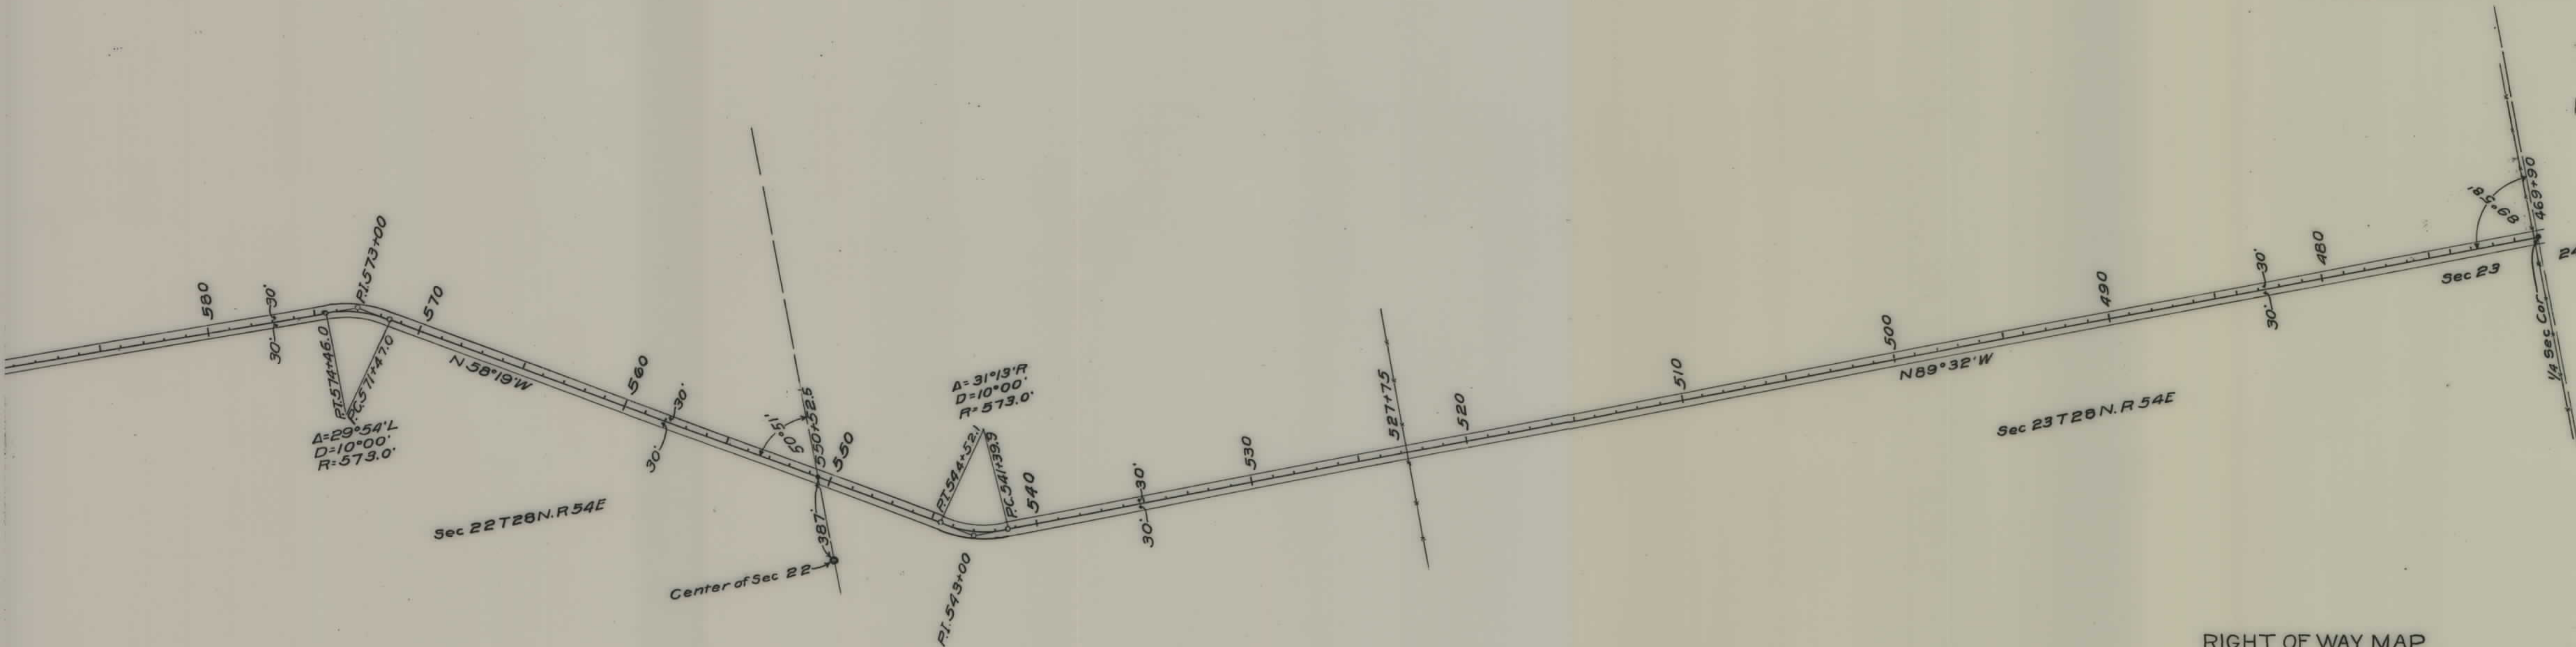


RIGHT OF WAY MAP
 F.A.P. #84F
 Sta 700+00.0 - 469+90.0
 ROOSEVELT COUNTY
 Scale 1" = 400'



FED. ROAD DIST. NO.	STATE	F.A.P.	SHEET NO.	TOTAL SHEETS
1	MONT.	84-F	4	6

SEC. ROAD DIST. NO.	STATE	F.A.P.	SHEET NO.	TOTAL SHEETS
1	MONT.	84-F	5	6

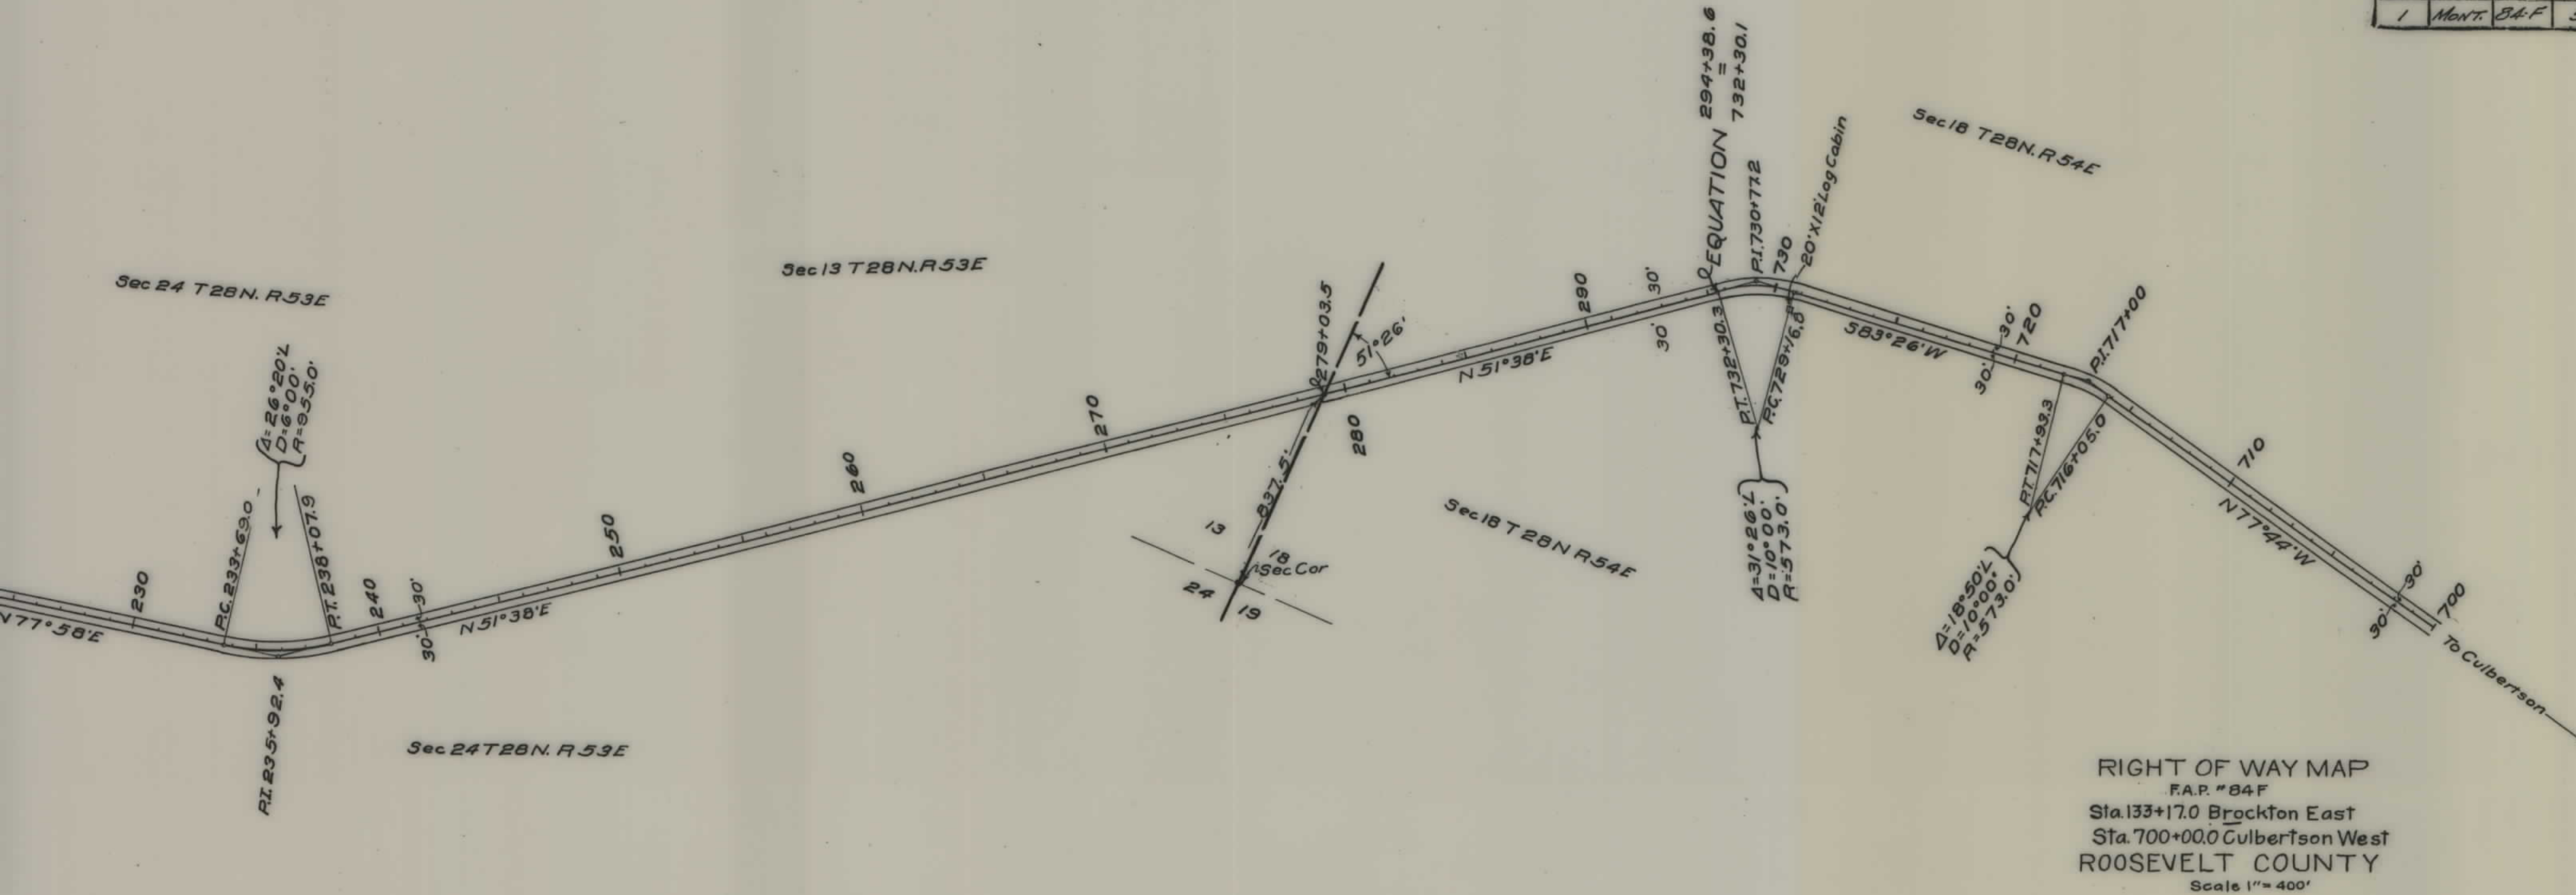

FEED, P.O.L.	STATE	F.A.P.	SHEET	TOTAL
DIST. NO.			NO.	SHEETS
1	MONT.	84 F	6	6

