
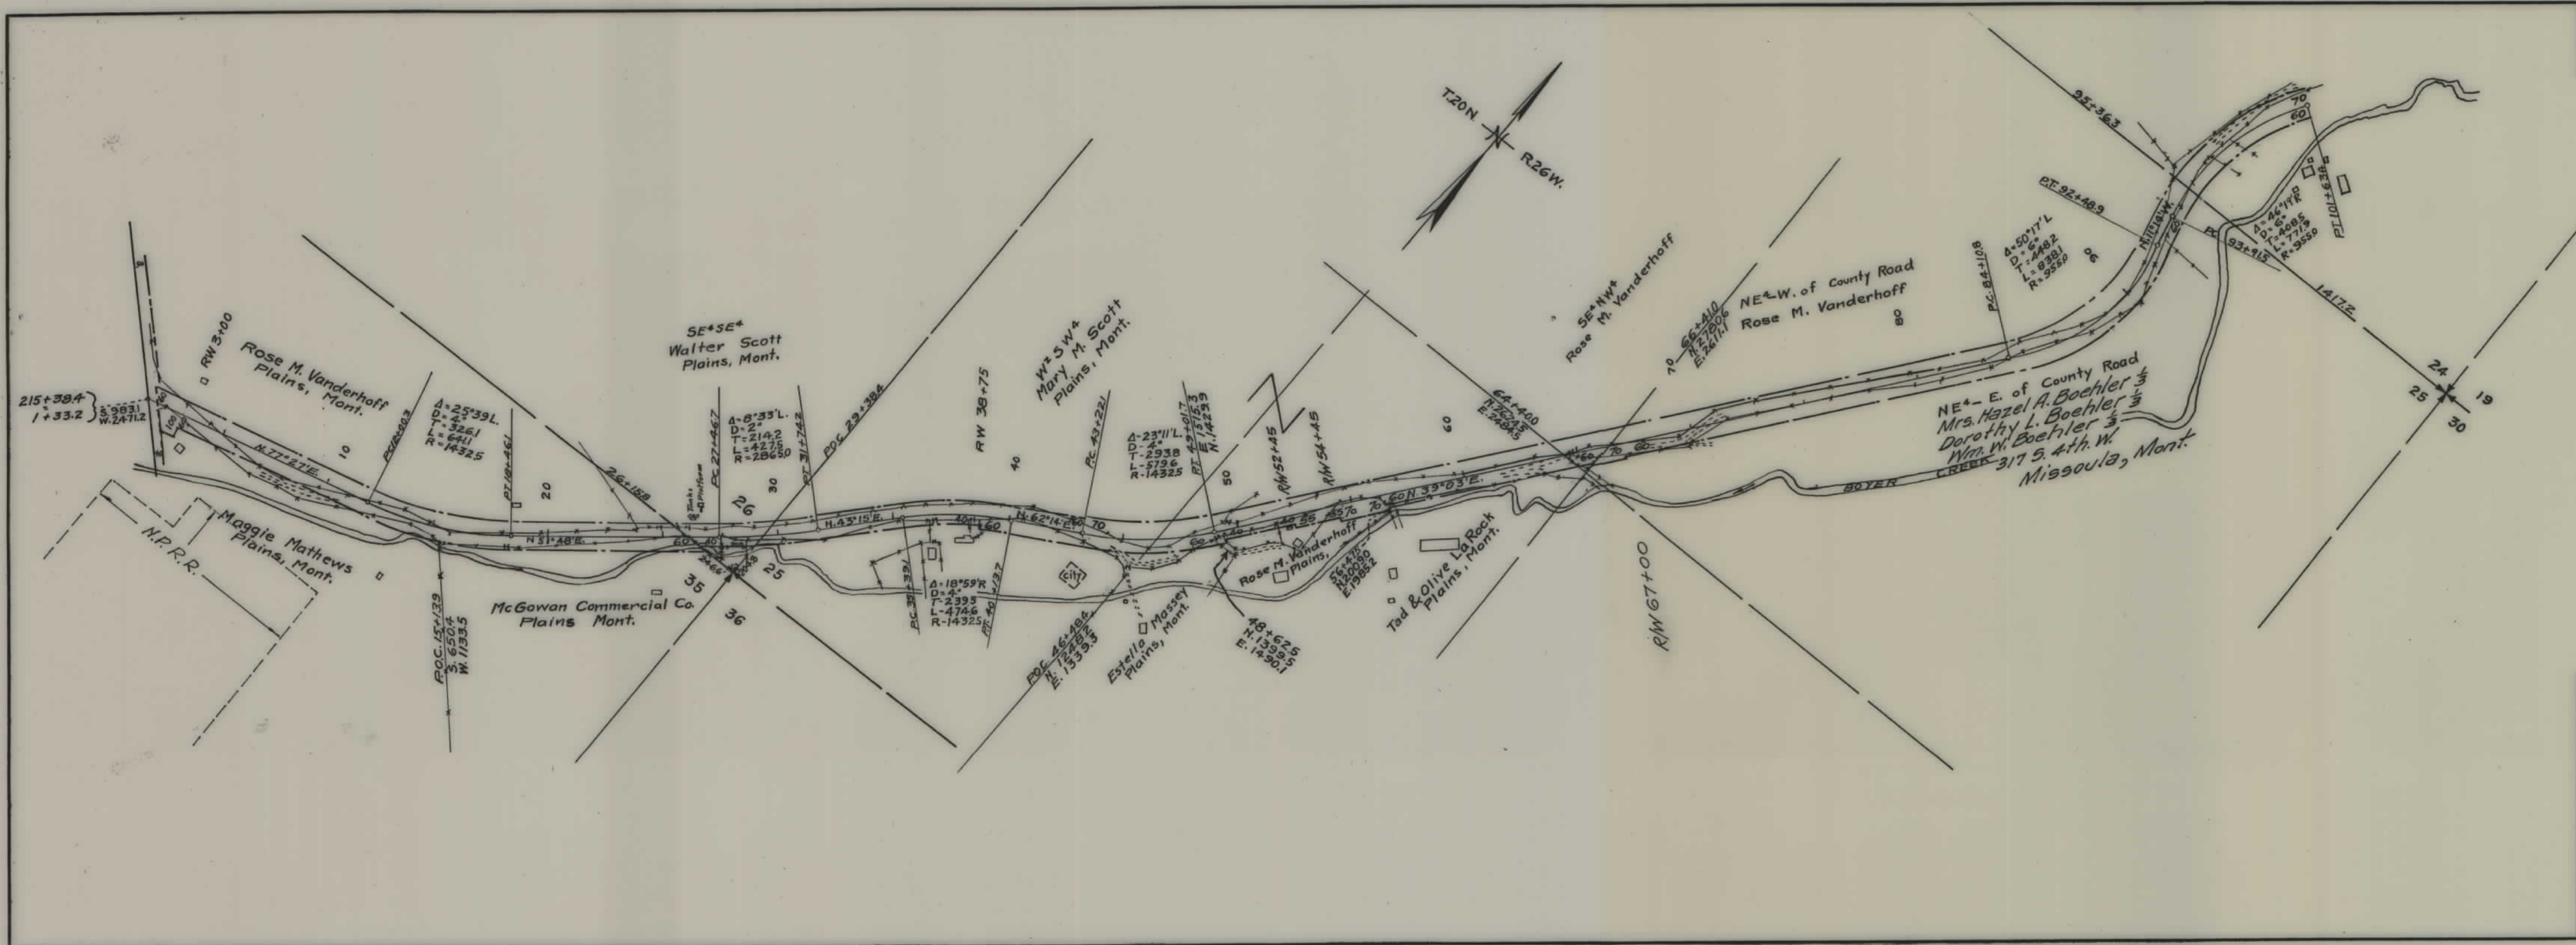


PLANS
NOT
TO
SCALE

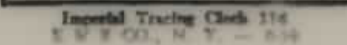

FAP 87G SHT 2 OF 2

SCALE 1"= 400' MAP COMPLETED 5-12-41
 DESCRIPTIONS WRITTEN BY _____ DATE _____
 DESCRIPTIONS CHECKED BY _____ DATE _____
 APPROVED BY _____ PLANS DEPT.
 APPROVED BY _____ R/W ENGINEER