

PLANS

NOT

TO

SCALE

STATE OF MONTANA

STATE HIGHWAY COMMISSION


RIGHT OF WAY PLAN OF

FEDERAL AID PROJECT NO. F-FG-86(26) R/W


F-FG-86() CONST.

BAKER — NO. DAKOTA LINE

LENGTH 11.726 MILES

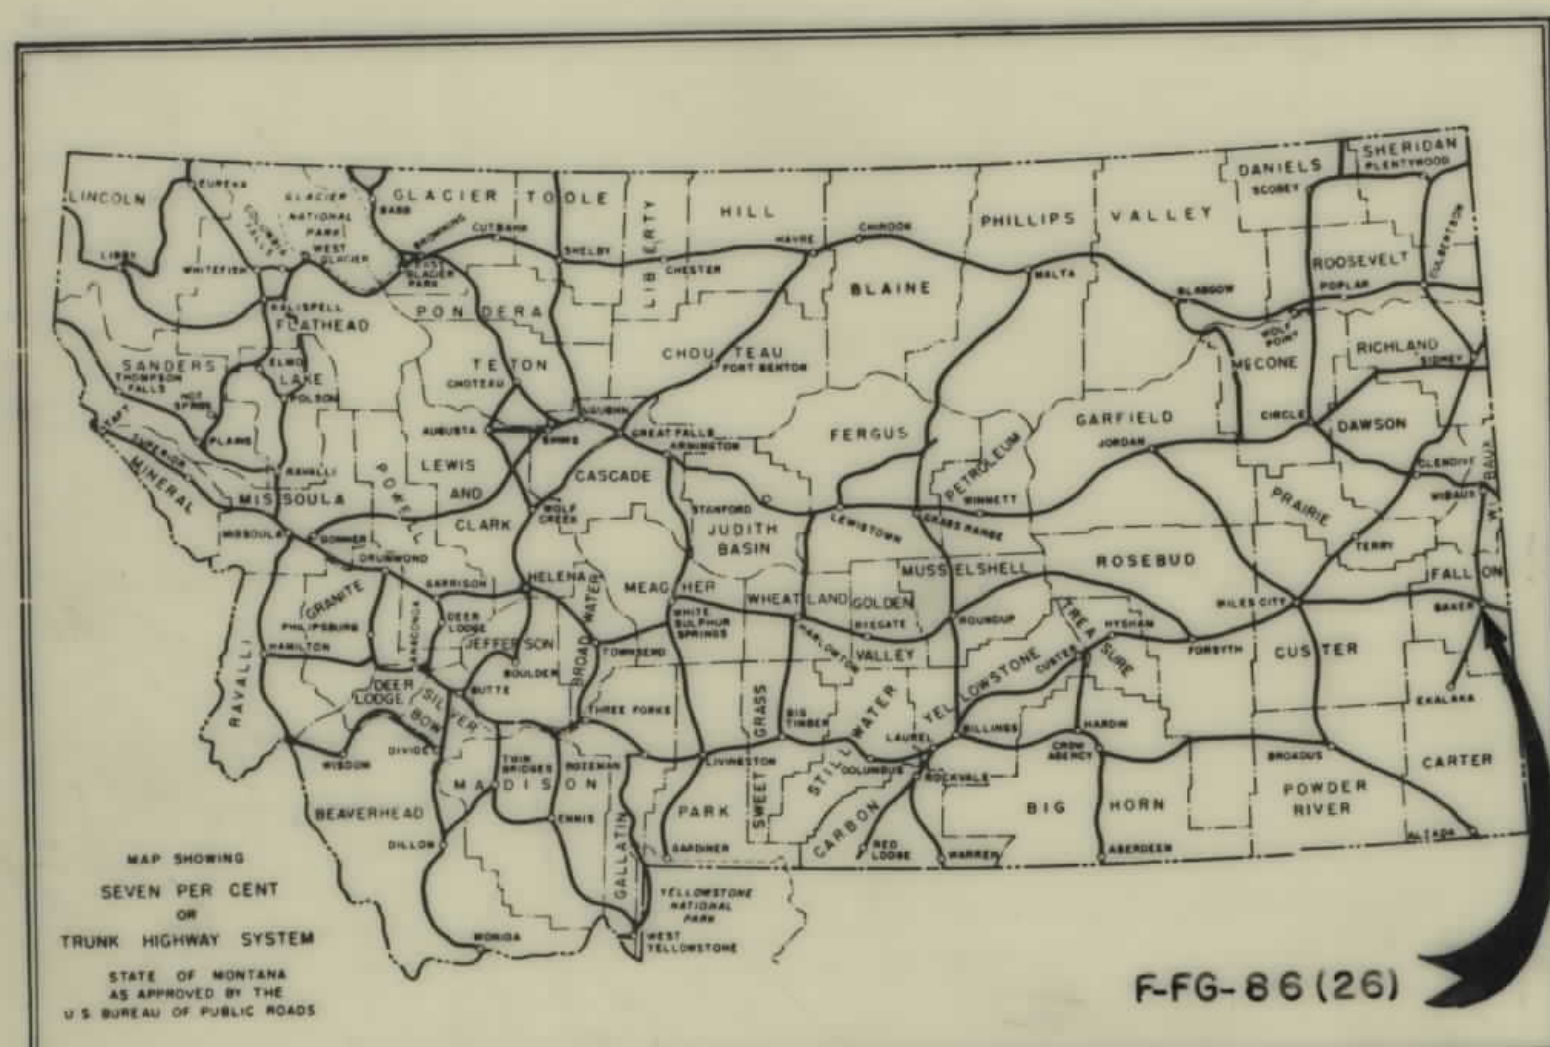

INDEX		
PARCEL NO.	OWNERSHIPS	SHEET NO.
1	CHICAGO, MILWAUKEE, ST. PAUL, & PACIFIC RR.	4
2	WALTER G. BOUCHER	3
3-3A	MIKE KIRSCHTEN	3, 4
4-4A	PEARL PALMER	4
5	JOE, LENOLA, & FREDERICK VOTRUBA	4, 5
6	STATE OF MONTANA	4, 5
7	THEODORE J. BRAUN	5, 6
8	MIKE & LORENE KIRSCHTEN	5, 6
9	ALVIN HASTY	6, 7
10	JOHN PAYNE	7
11	FREDA FLINT et al	7
12	NICHOLAS & LILA BARRETT	7, 8
13	NELLIE LOU BUSCH	8
14	NORMAN LANG	8, 9
15	FORREST DUFFIELD	9
16	FRED & BERTHA BROCKEL et al	9, 10
17	MERRETT & BONITA DUFFIELD	10, 11
18	U. S. A.	11
19	GILBERT GREGERSON	11, 12
20	MERRITT G. DUFFIELD	12
21	U. S. A.	12
22	BETTY J. FLENER ET. AL.	3

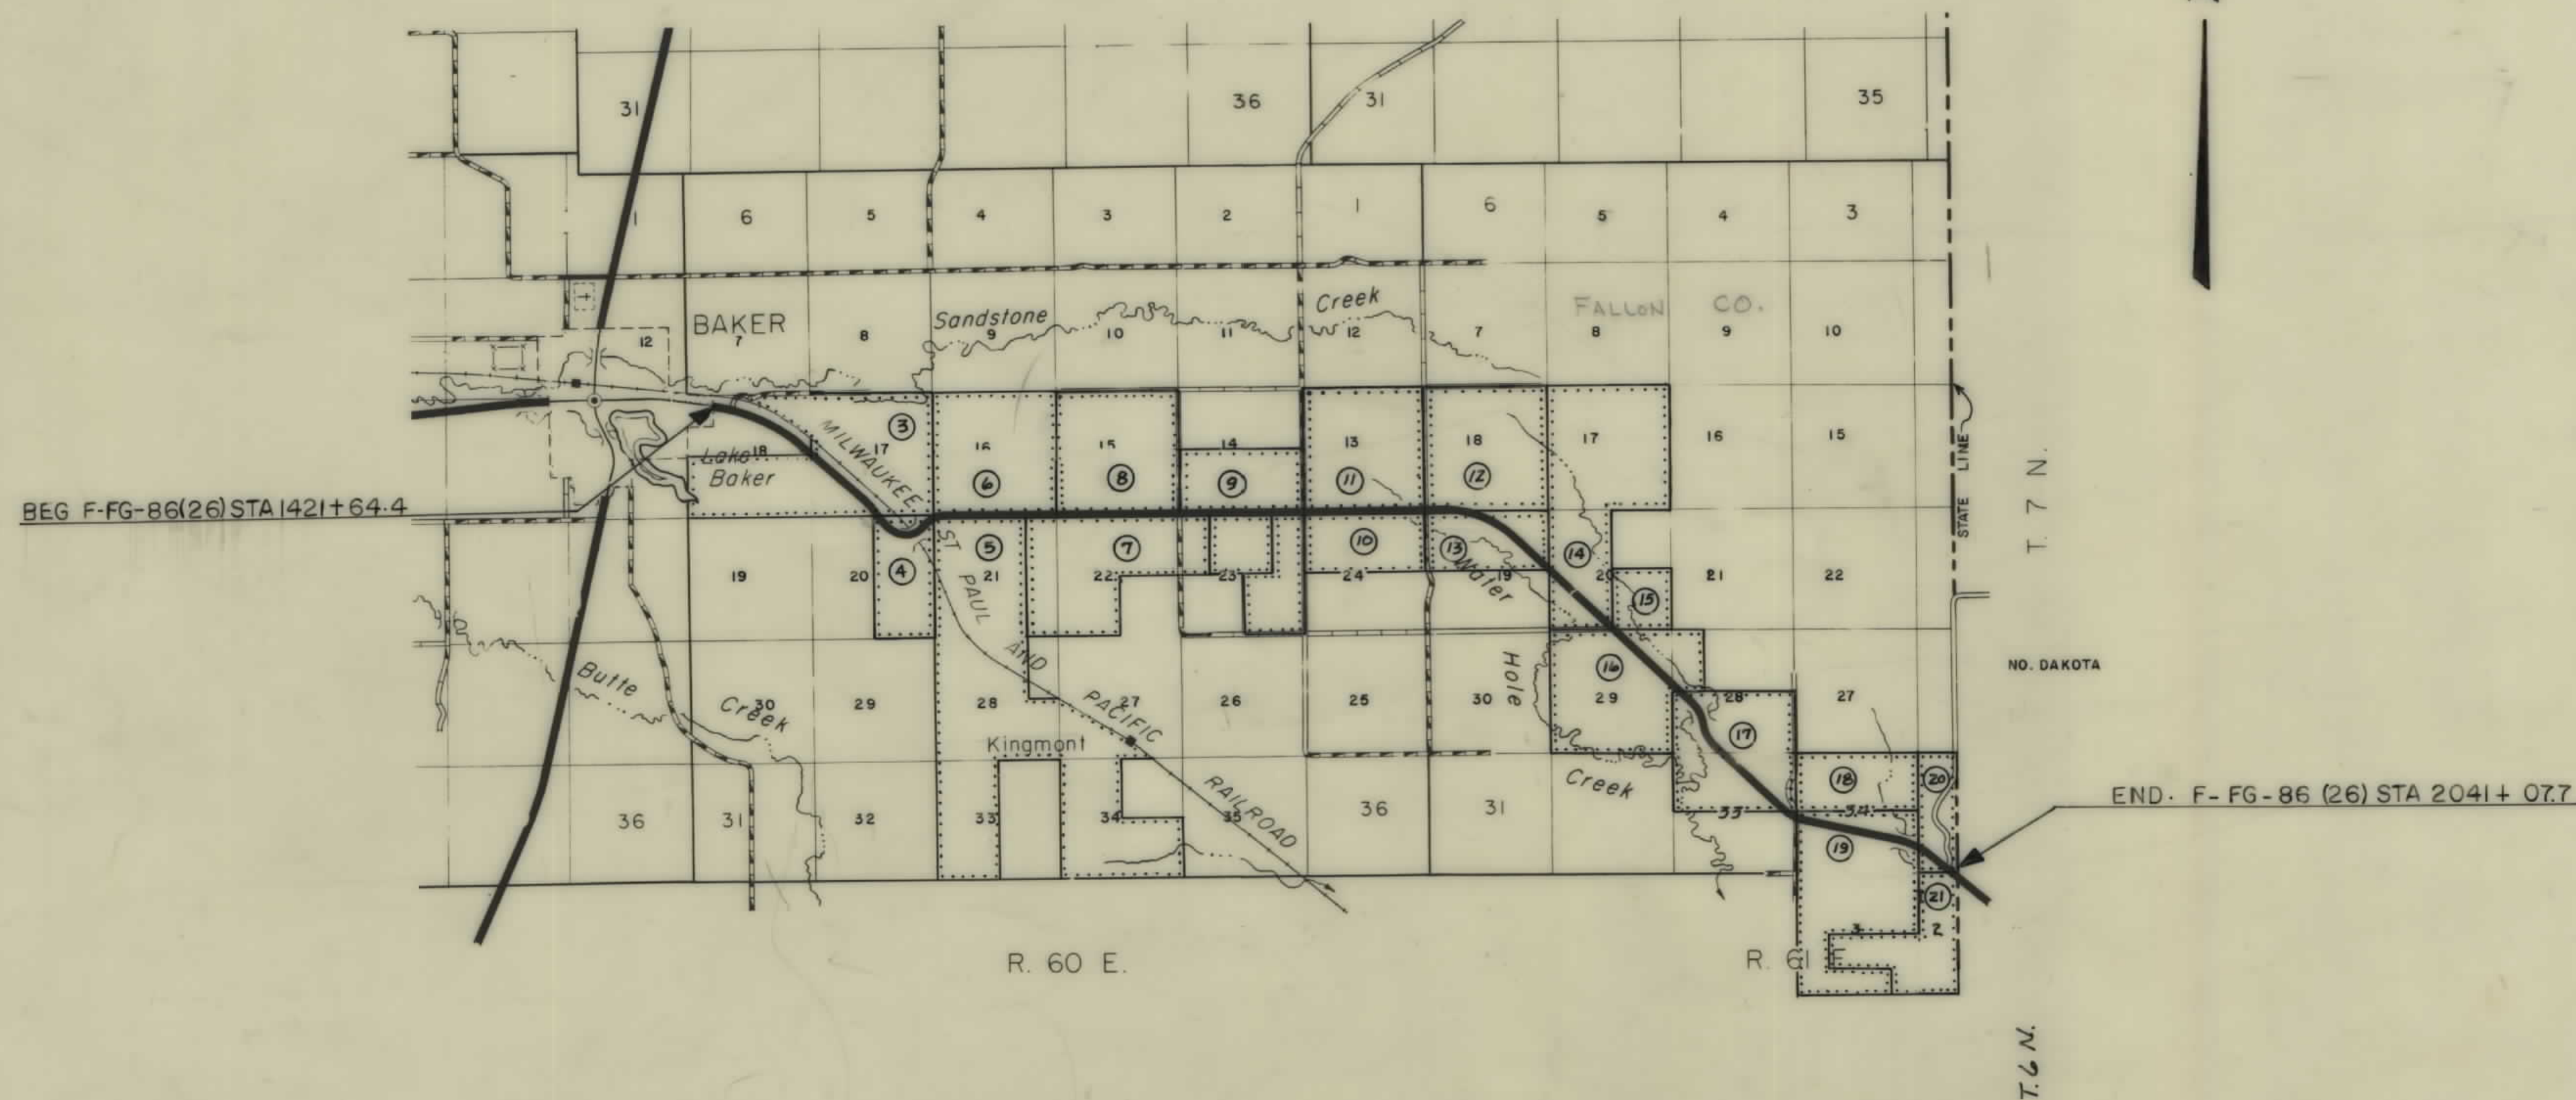

CONVENTIONAL SIGNS

STATE AND NATIONAL LINE

COUNTY LINE

CITY, VILLAGE OR BOROUGH LINE

TOWNSHIP LINE

SECTION LINE

RESERVATION LINE

FENCE LINE

GUARD RAIL

OWNERSHIP BOUNDARY

RIGHT OF WAY LINE

RIGHT OF WAY LINE FENCED

TRAVELED WAY

RAILROADS

RETAINING WALLS

BASE OR SURVEY LINE

LEVEE

CULVERTS IN PLACE (PLAN)

NEW CULVERTS (PLAN)

NEW CULVERTS (PROFILE)

TROLLEY POLE

POWER POLE

TELEPHONE OR TELEGRAPH POLE

MARSH

DITCH

RIPRAP

BRIDGE

SECTION CORNER

1/4 SECTION CORNER

1/16 CORNER

CENTER OF SECTION

CONTROL OF ACCESS WITH FENCE

CONTROL OF ACCESS WITHOUT FENCE

PARCEL NUMBER

CATTLE GUARD


GATE IN FENCE

CONSTRUCTION LIMITS

OWNERSHIPS								
PARCEL	NAME	ADDRESS	TOTAL AREA	GROSS R/W AREA	P.T.W. AREA	AREA TO BE ACQUIRED	REMAINDER	
							LEFT	RIGHT
2.	WALTER G. BOUCHER	515 CATHY LANE - BILLINGS, MONT.	4.01	0.42		0.42		3.59
3	MIKE HIRSCHTEN	BAKEE, MONT.	1040.00±	20.45	4.08	16.37	626.41±	393.14
3A	"	"		0.45		0.45		
4A	PEARL PALMER	261 OAKDALE AVE - MILL VALLEY, CALIF.		0.39	0.23	0.10		
22	BETTY J. FLINER ET AL.	3421 NE 40th - BELLEVUE, WASH		0.42		0.42		

* - INCL. R.R. R/W

FED. ROAD DIST. NO.	STATE	FED. AID PROJECT NUMBERS		STATE NO.	SHEET NO.	TOTAL SHEETS
		CONST. NO.	R/W NO.			
8	MONT.		F-FG-86 (26)	1086-26	3	12

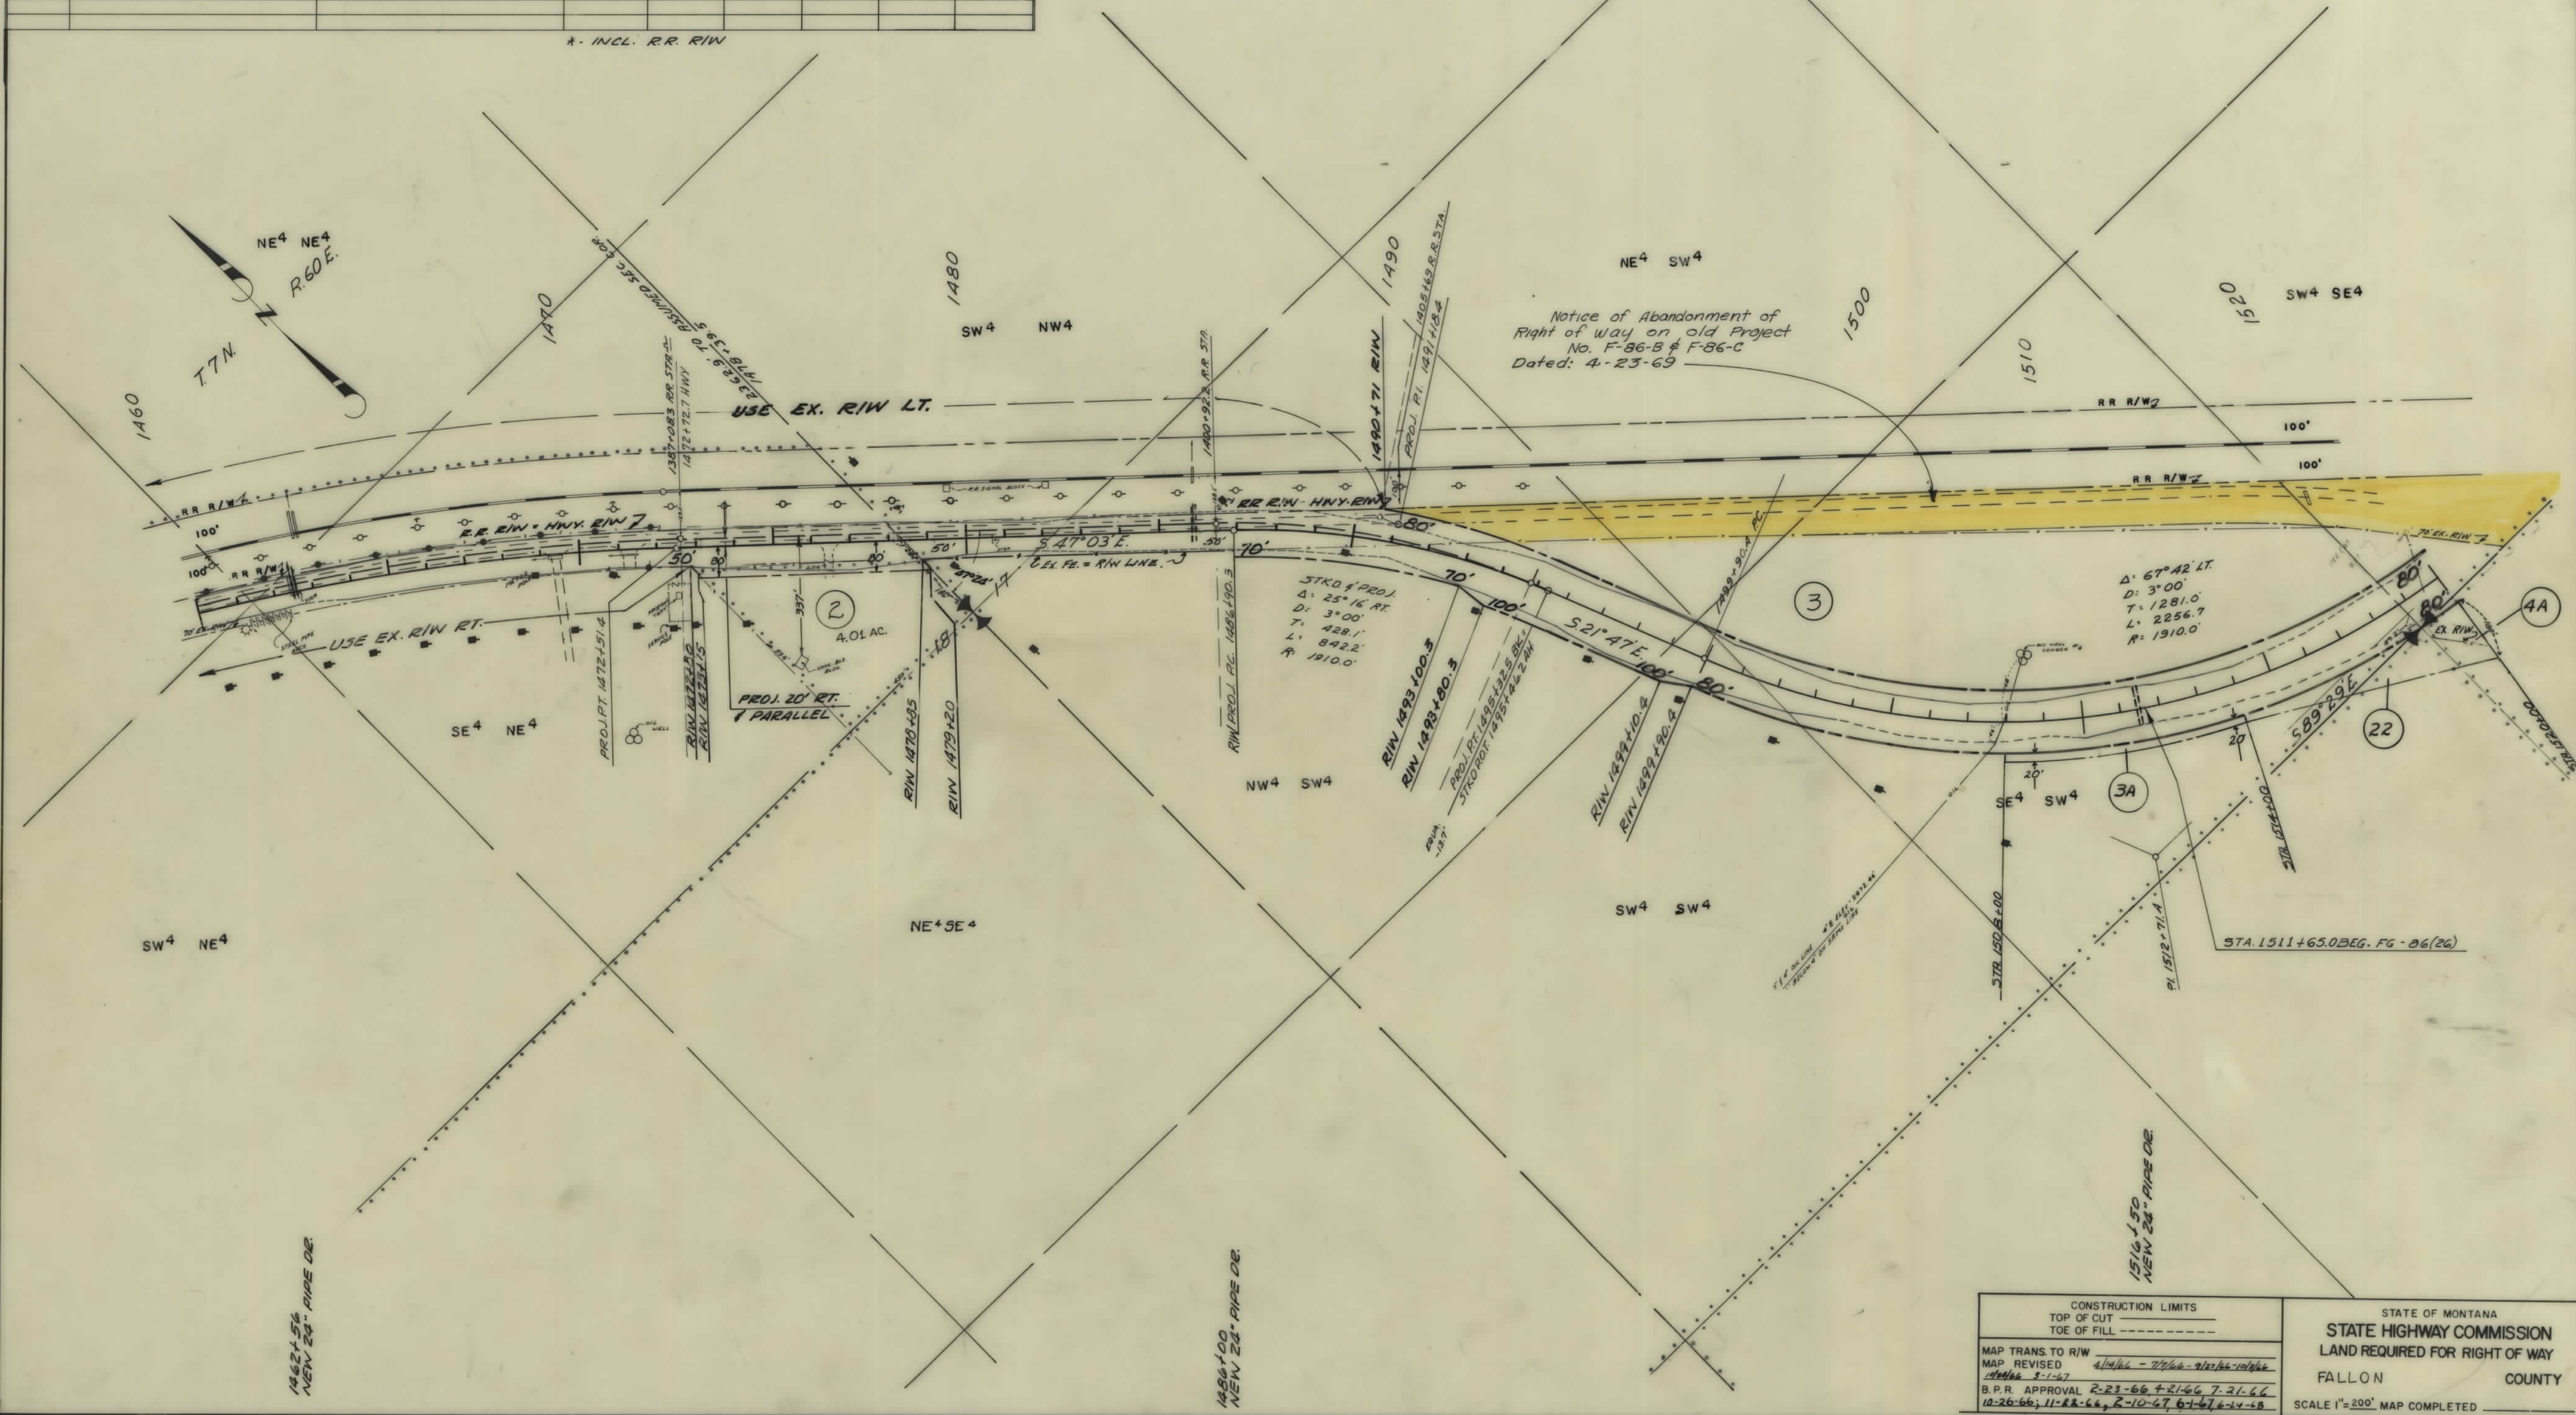


CONSTRUCTION LIMITS		STATE OF MONTANA STATE HIGHWAY COMMISSION LAND REQUIRED FOR RIGHT OF WAY FALLON COUNTY
TOP OF CUT	TOE OF FILL	
MAP TRANS. TO R/W MAP REVISED B.P.R. APPROVAL	4/14/66 - 7/1/66 - 9/1/66 - 10/1/66 10-26-66; 11-22-66; 12-10-67; 1-14-68	SCALE 1"=200' MAP COMPLETED

OWNERSHIPS								
PARCEL	NAME	ADDRESS	TOTAL AREA	GROSS R/W AREA	P.T.W. AREA	AREA TO BE ACQUIRED	REMAINDER	
							LEFT	RIGHT
1	CHICAGO MIL. ST. PAUL & PAC. RR.			1.22		1.22		
3	MIKE KIRSCHTEN	BAKER, MONT.	*1000.00	20.98	4.08	16.90	*626.41	392.61
4	PEARL PALMER	261 OAKDALE AVE. - MILL VALLEY, CALIF.	*320.00	2.21	0.59	1.61	*317.79	
5	JOE C. & LINDA VOTUBA	FREDRICK L. VOTUBA - BAKER, MONT.	2000.00	4.56	4.55	0.01		1995.44
6	STATE OF MONTANA		640.00	14.49	6.07	8.42	625.51	
4-A	PEARL PALMER	261 OAKDALE AVE. - MILL VALLEY, CALIF.		0.39	0.23	0.16		


* INCLUDES R.R. R/W

FED. ROAD DIST. NO.	STATE	FED. AID PROJECT NUMBERS		STATE NO.	SHEET NO.	TOTAL SHEETS
		CONST. NO.	R/W NO.			
8	MONT.		F- FG - 86(26)	1086-26	4	12

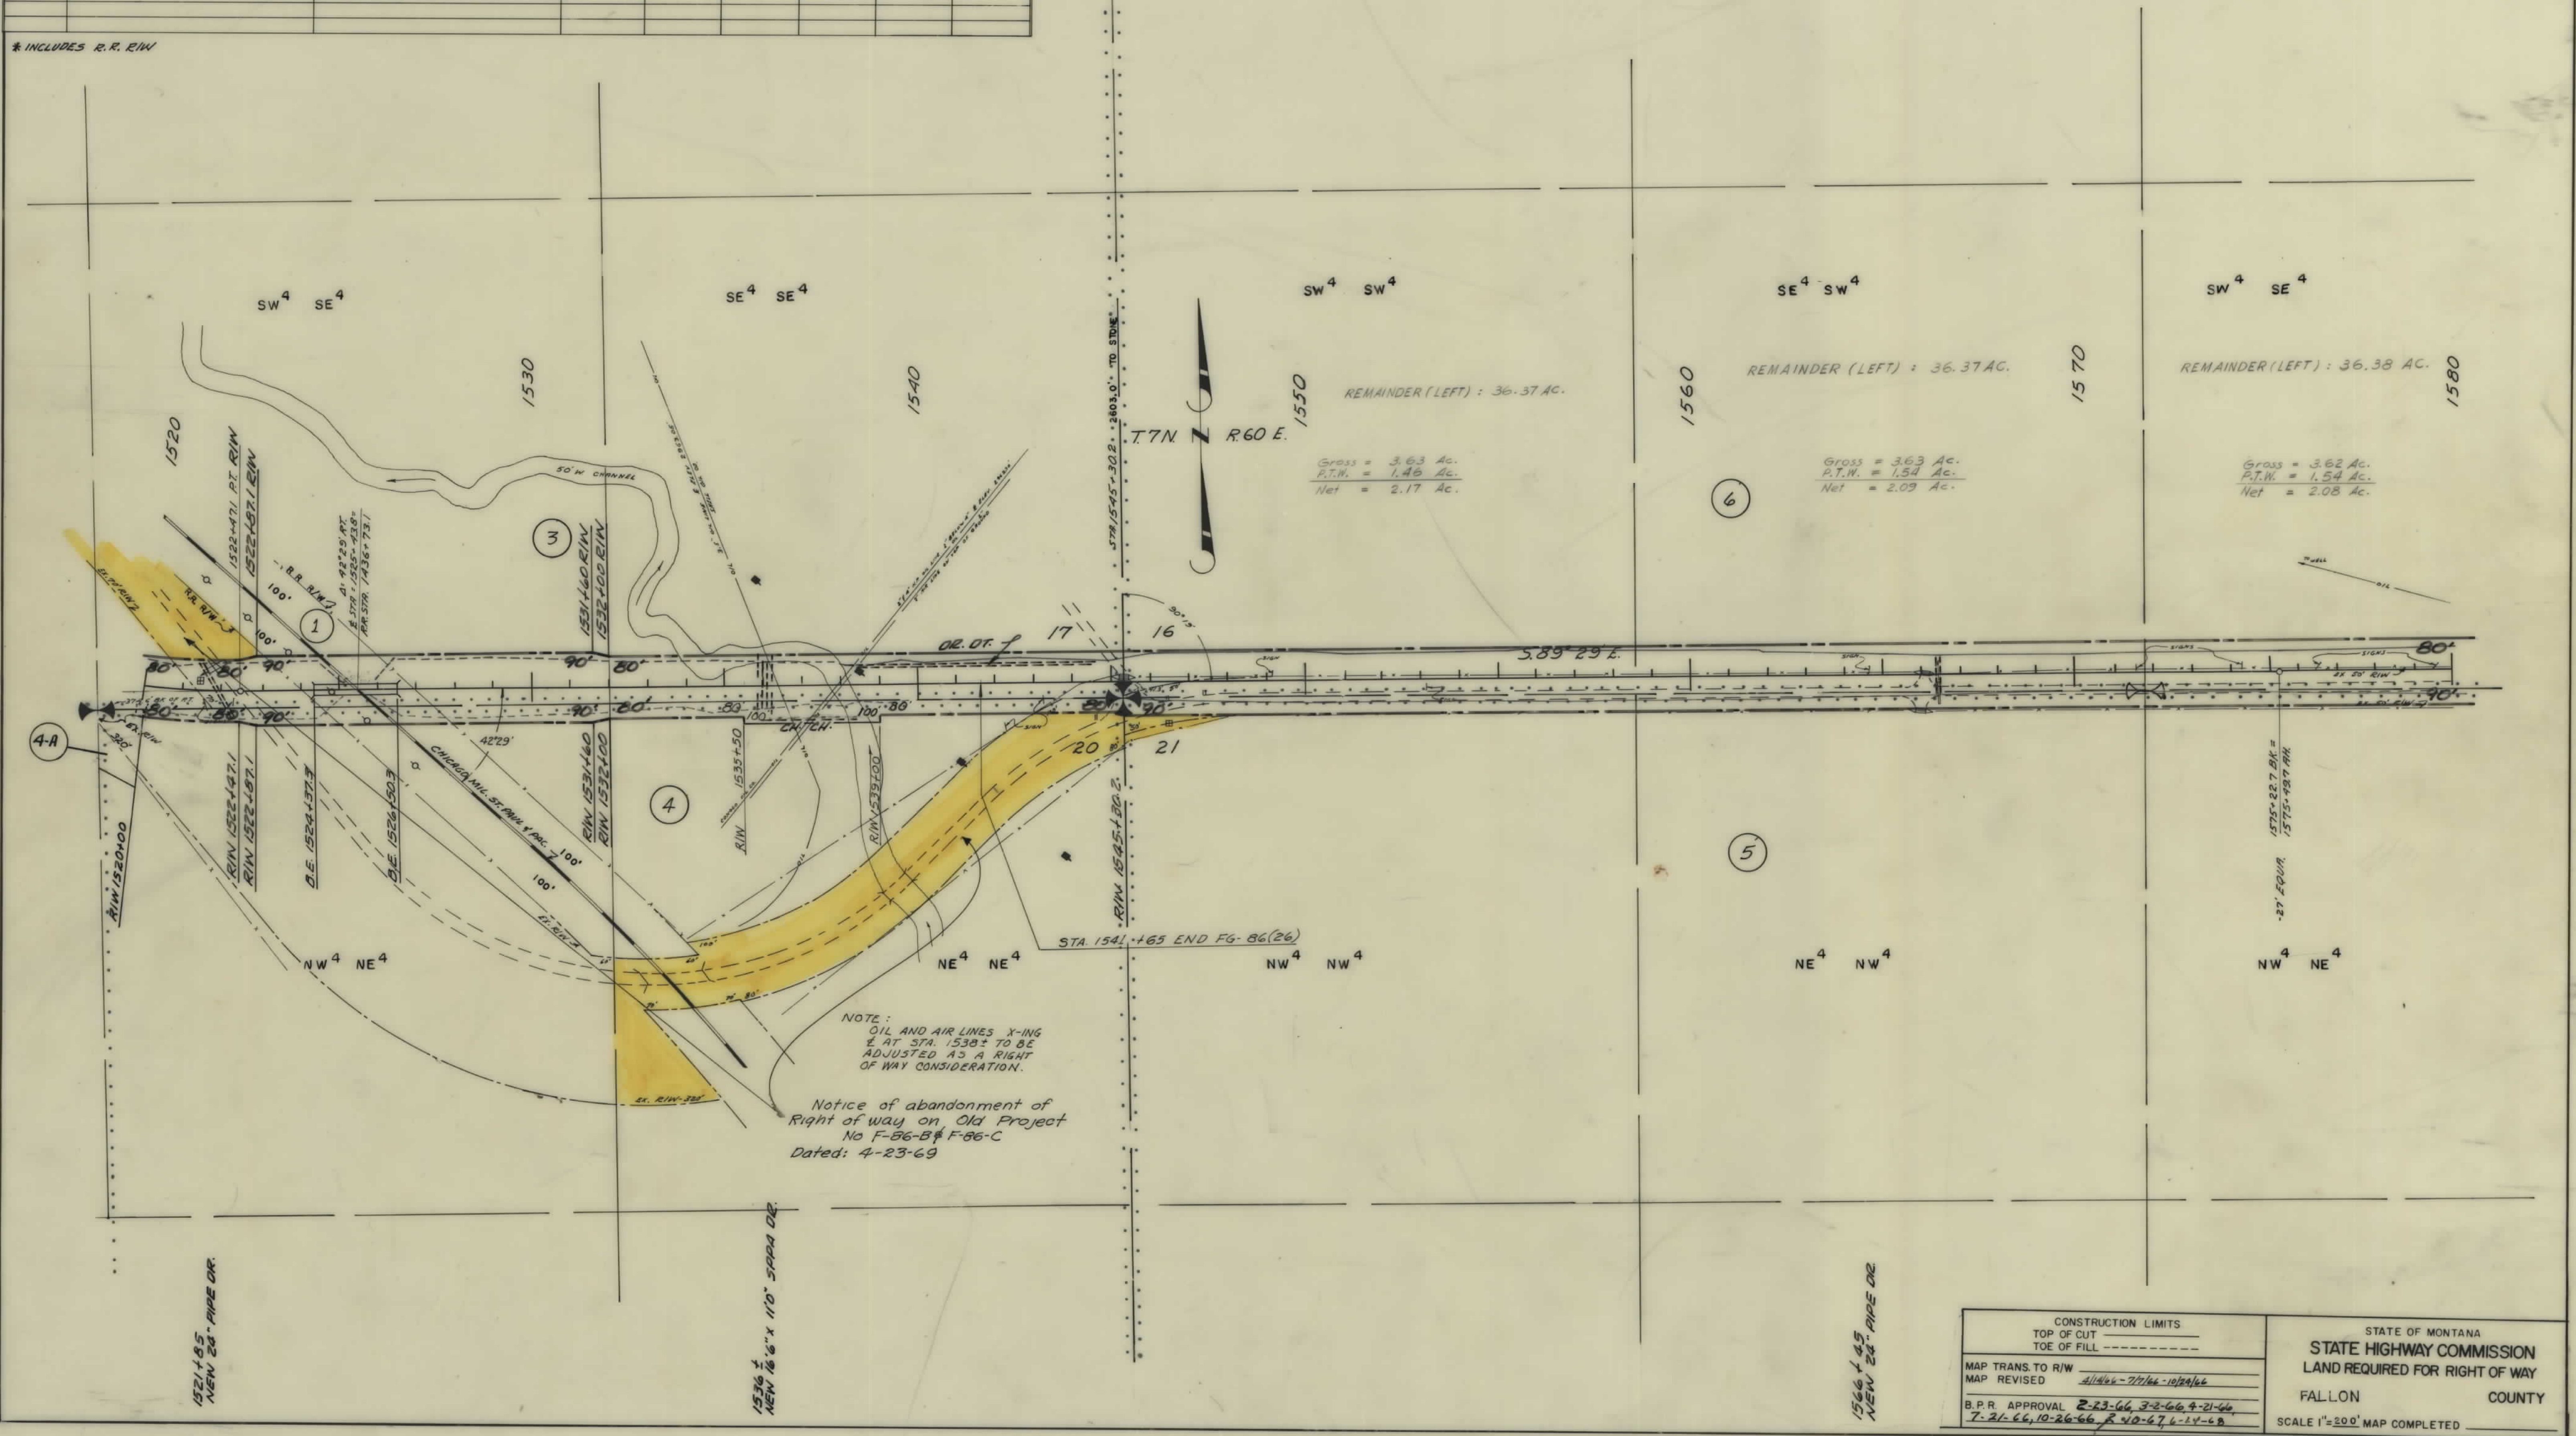


OWNERSHIPS							
PARCEL	NAME	ADDRESS	TOTAL AREA	GROSS R/W AREA	P.T.W. AREA	AREA TO BE ACQUIRED	REMAINDER
							LEFT RIGHT
9	ALVIN F. HASTY	BAKER, MONT.	320.00	13.44	7.96	5.48	306.56
10	JOHN M. PAYNE	SEATTLE 88, WASHINGTON	320.00	5.19	4.87	0.32	314.81
11	FREDA FLINT - et al.	129 N. 33RD ST. - BILLINGS, MONT.	640.00	13.39	8.49	4.90	626.61
12	NICHOLAS M. FLILA REBECCA BARRETT	MILES CITY, MONT.	640.00	4.21	2.57	1.64	635.79

FED. ROAD DIST. NO.	STATE	FED. AID PROJECT NUMBERS	STATE NO.	SHEET NO.	TOTAL SHEETS
8	MONT.	F 66 86 (26)	1086 26	7	12

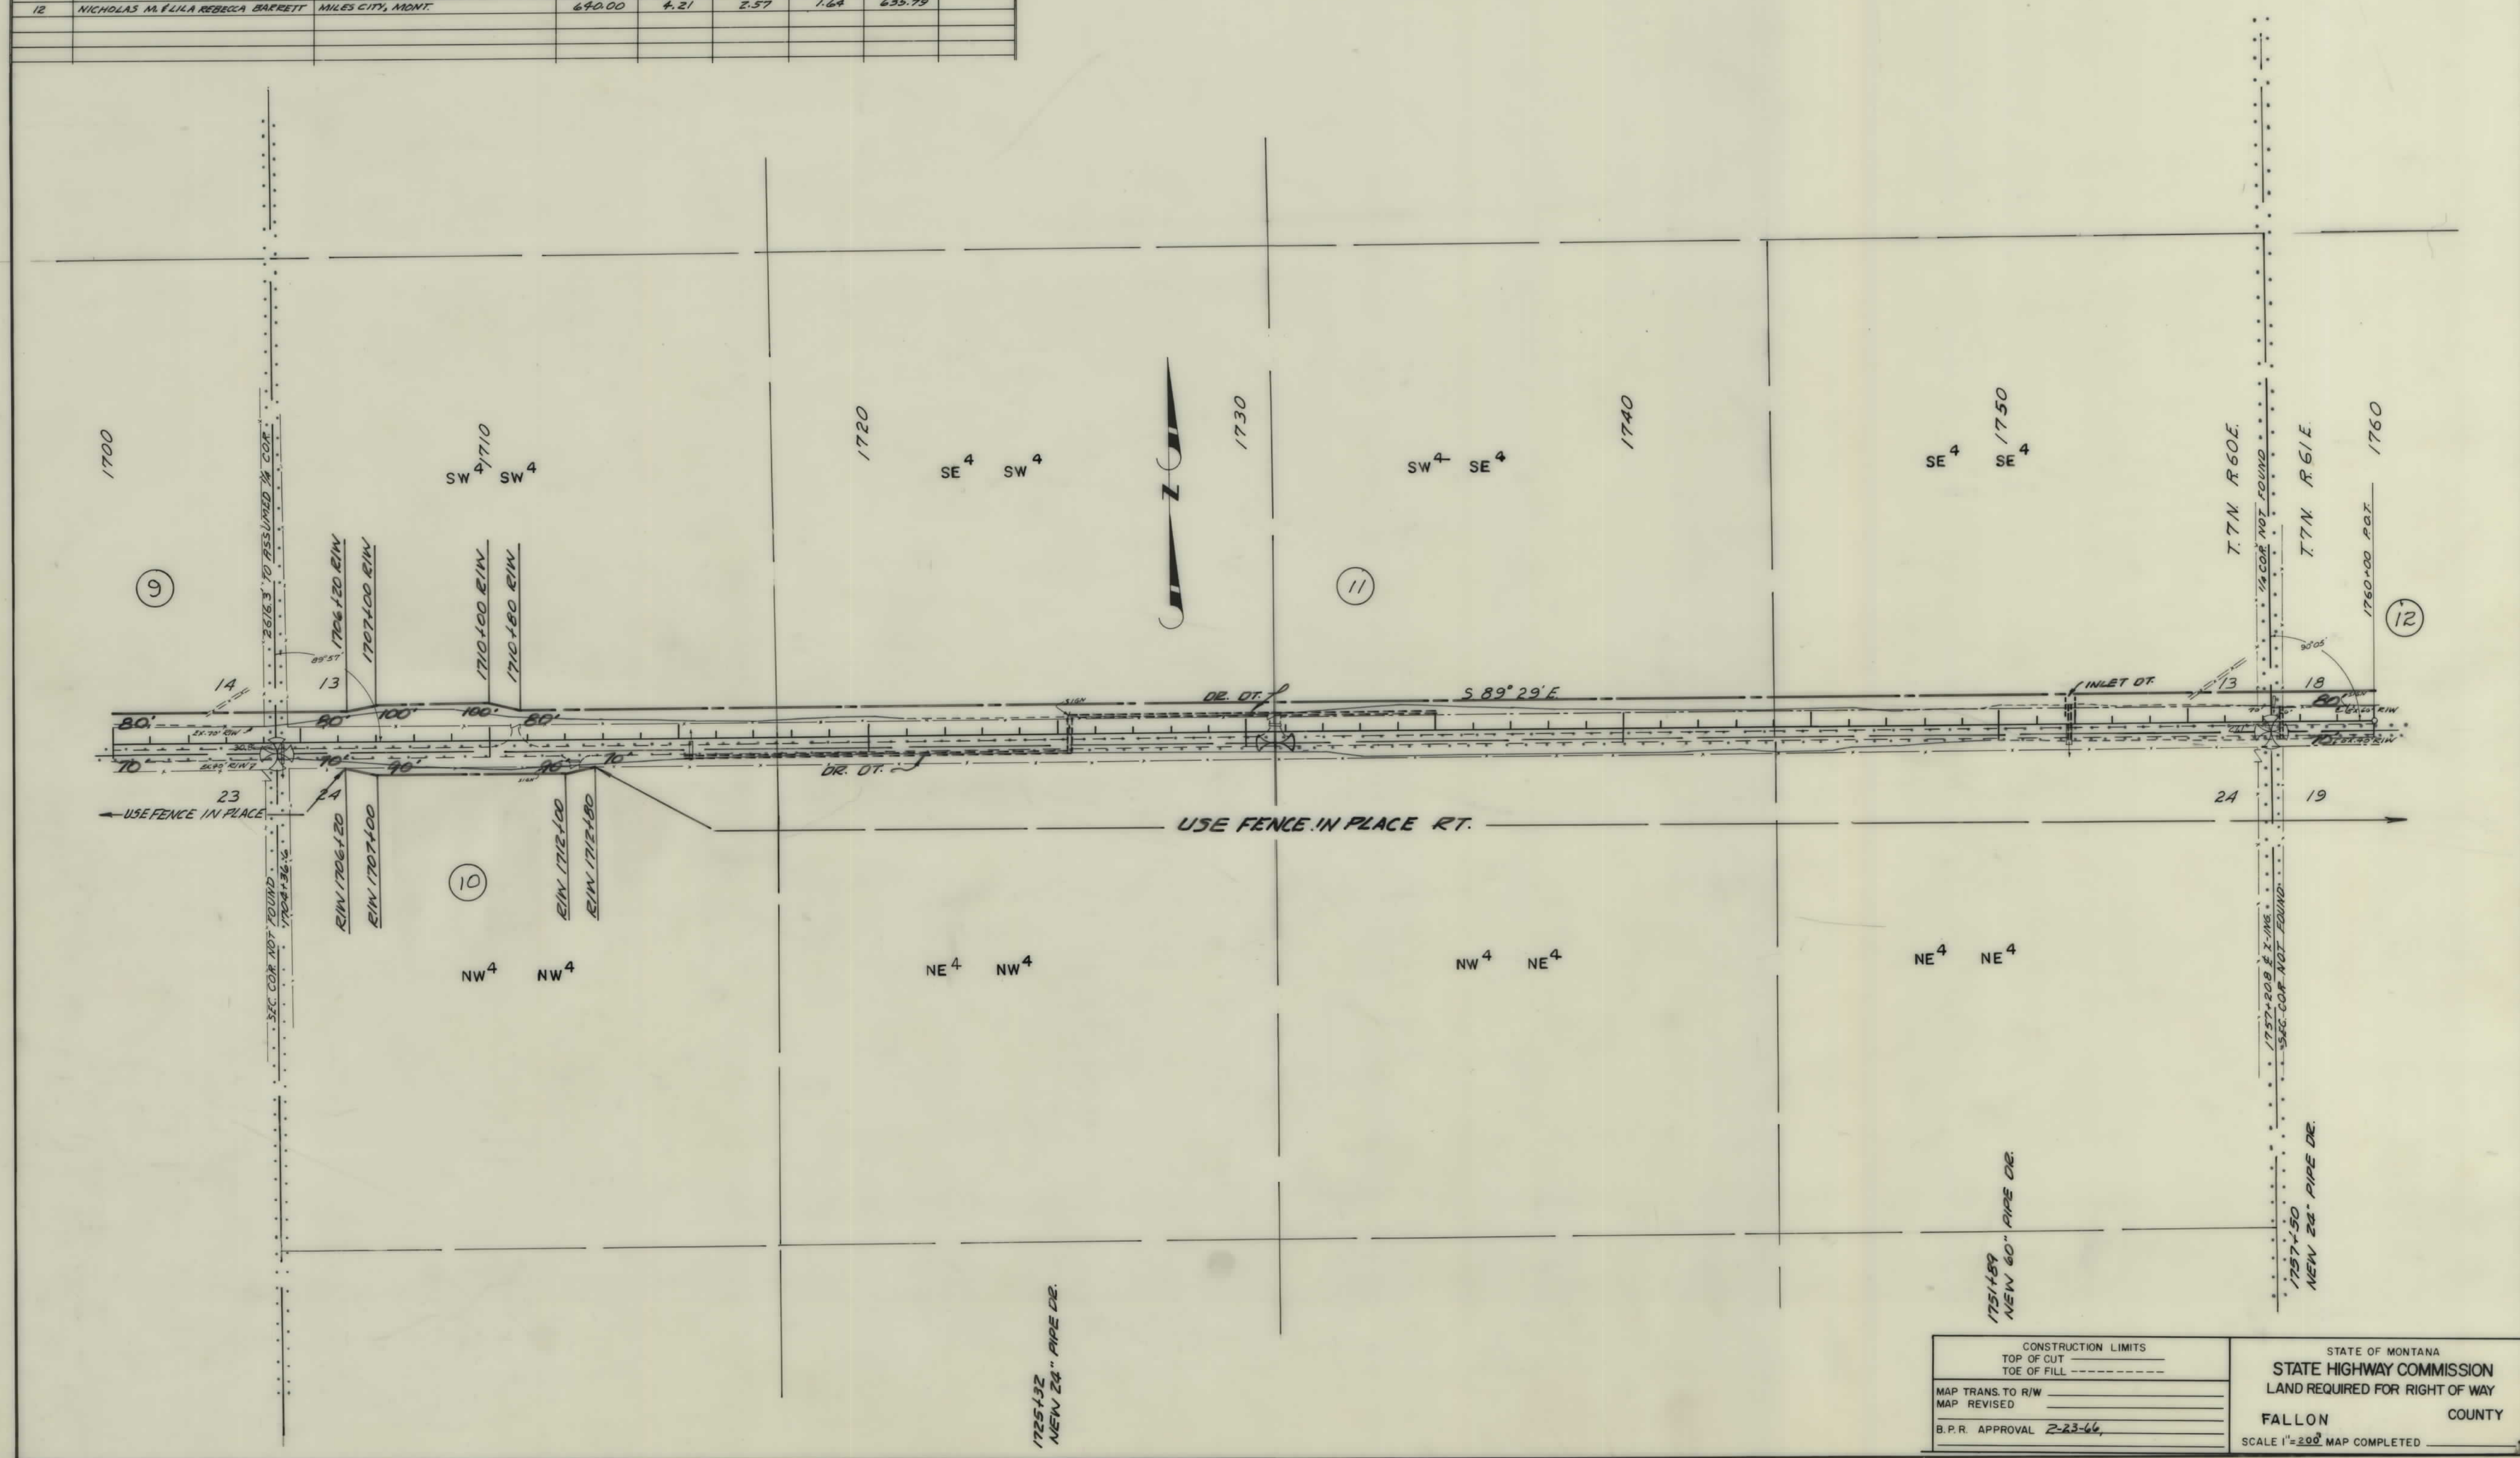

OWNERSHIPS								
PARCEL	NAME	ADDRESS	TOTAL AREA	GROSS R/W AREA	P.T.W. AREA	AREA TO BE ACQUIRED	REMAINDER	
							LEFT	RIGHT
19	GILBERT O. GREGGSON	BAKER, MONT.	799.60	9.86	0.16	9.70	26.99	762.75
20	MERRITT G. DUFFIELD	BAKER, MONT.	191.37	6.77	4.07	2.70	168.23	16.37
21	UNITED STATES OF AMERICA			1.13	0.72	0.41		

FED. ROAD DIST. NO.	STATE	FED. AID PROJECT NUMBERS		STATE NO.	SHEET NO.	TOTAL SHEETS
		CONST. NO.	R/W NO.			
8	MONT.		F-86-86 (26)	1086-26	12	12

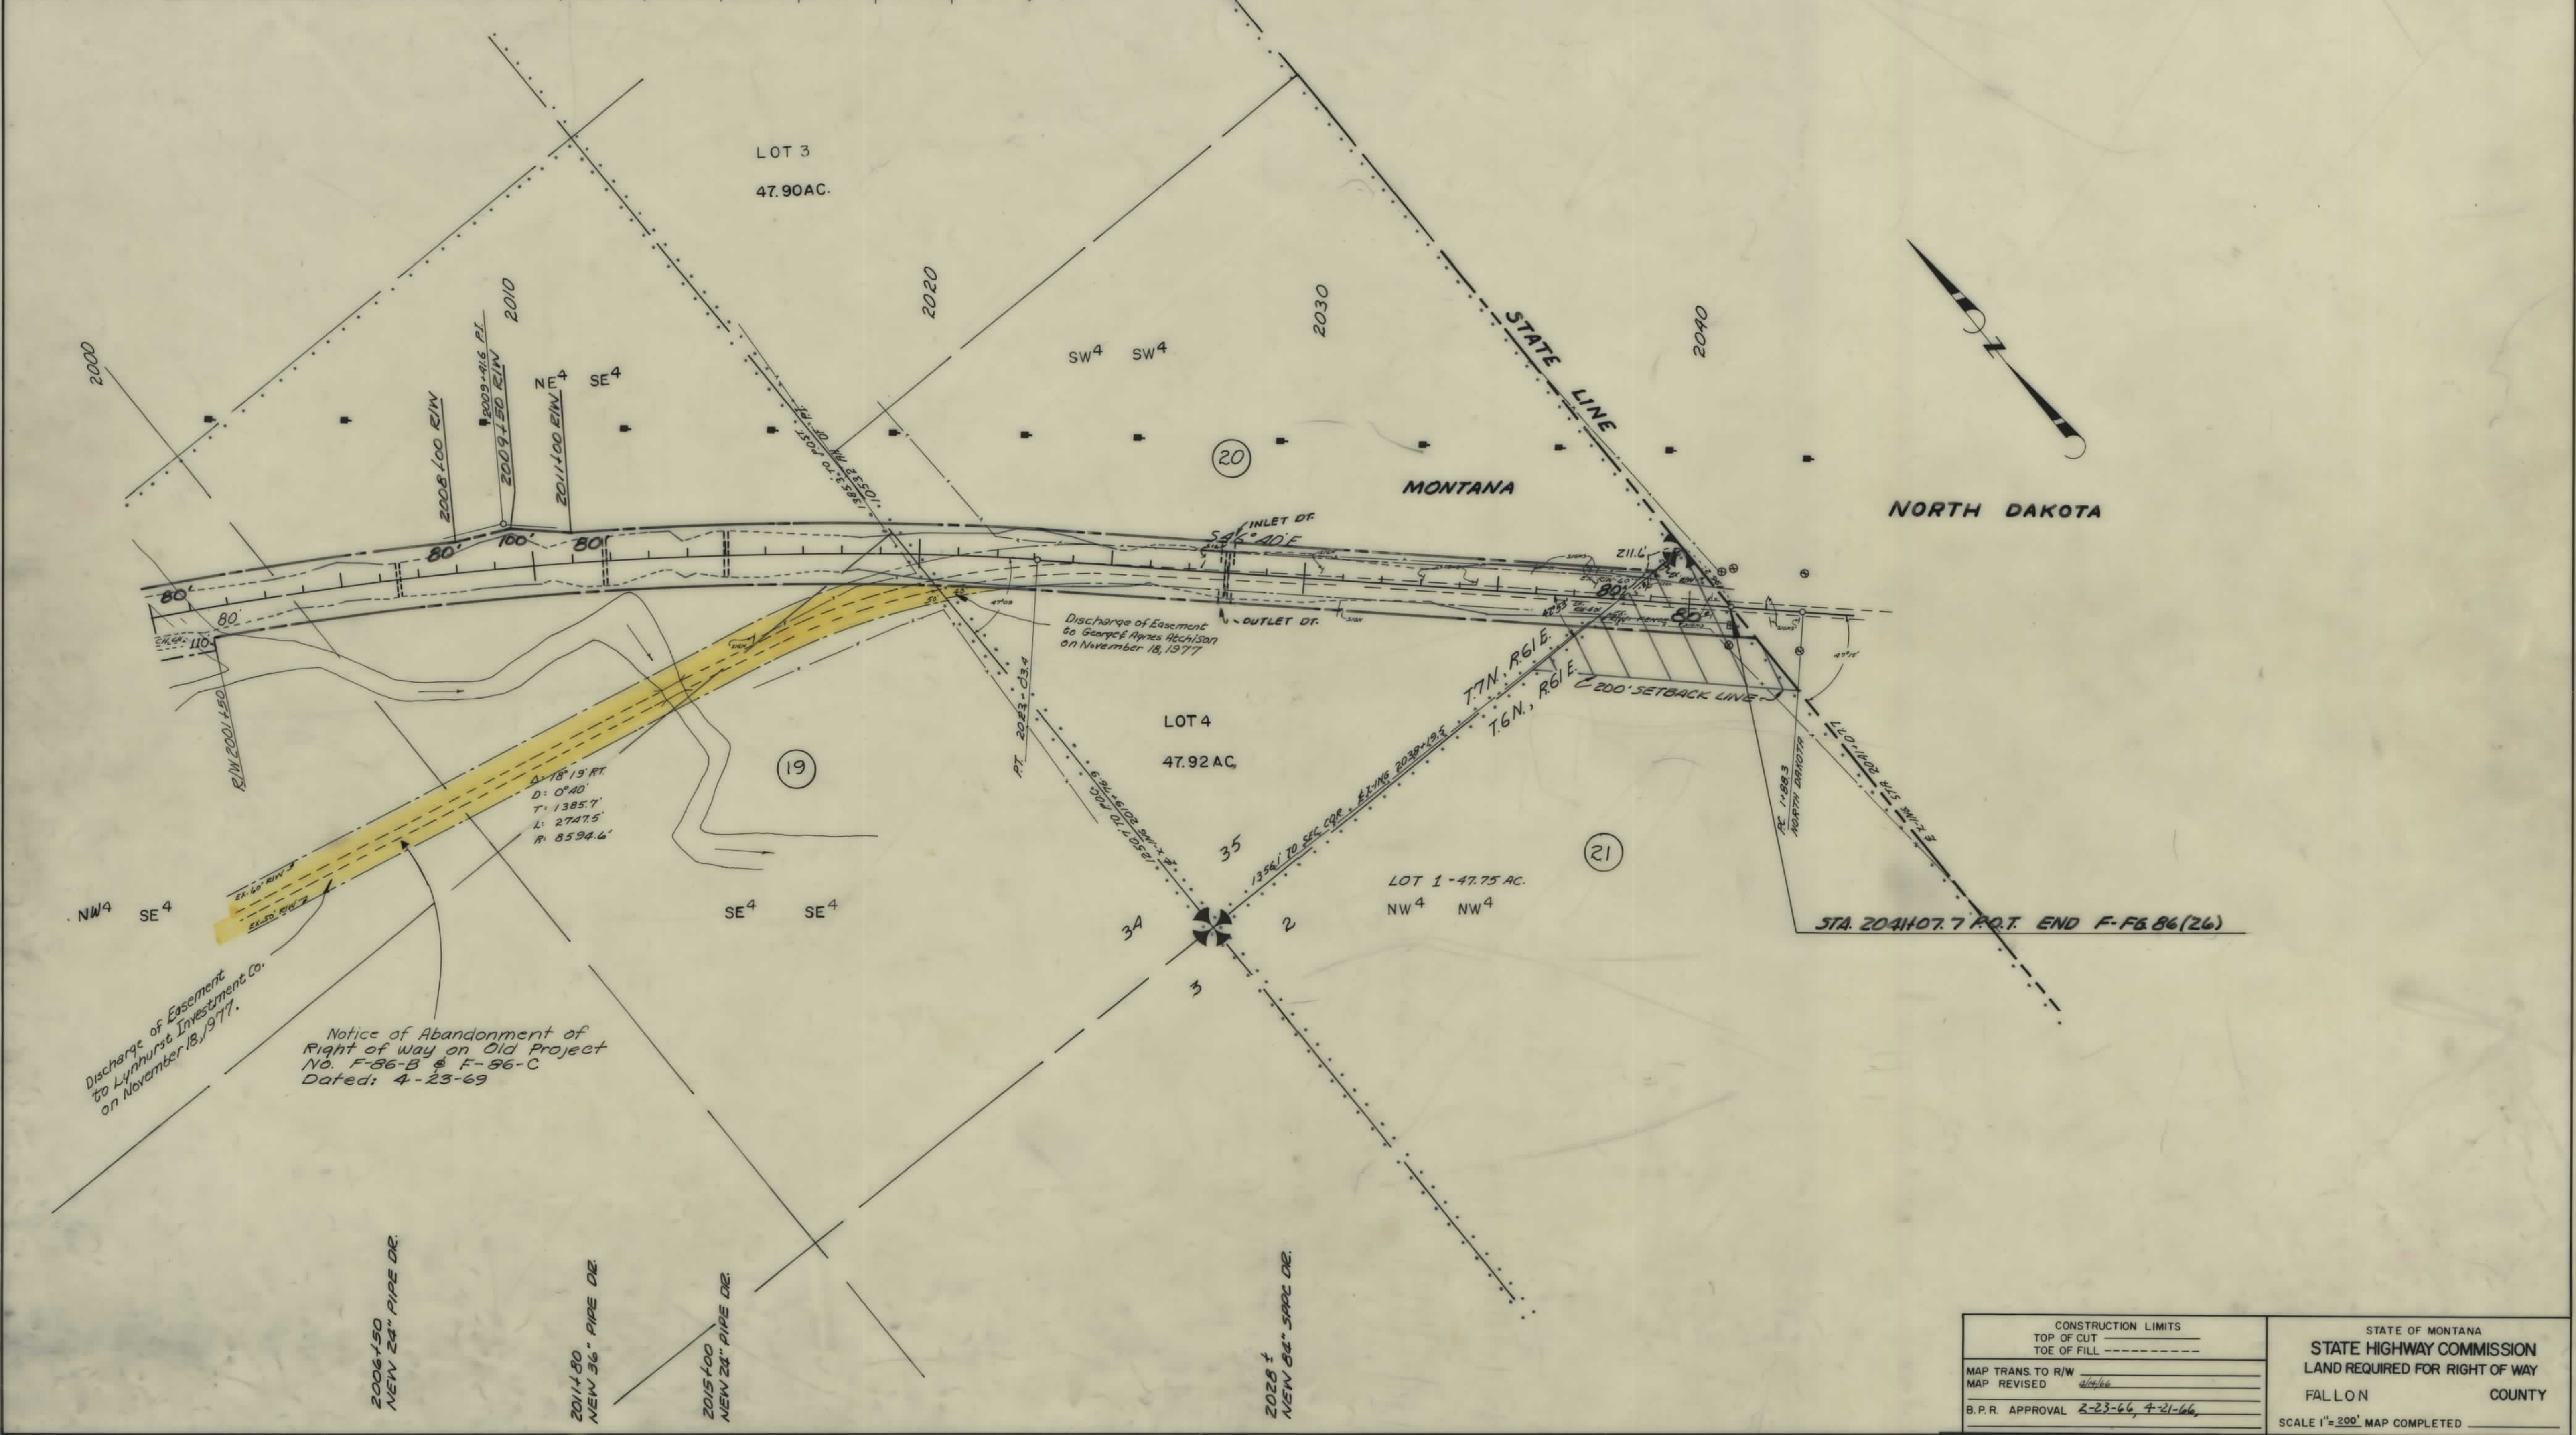

CONSTRUCTION LIMITS
TOP OF CUT
TOE OF FILL

MAP TRANS. TO R/W
MAP REVISED
B.P.R. APPROVAL

2-23-66, 4-21-66

STATE OF MONTANA
STATE HIGHWAY COMMISSION
LAND REQUIRED FOR RIGHT OF WAY
FALLON COUNTY

SCALE 1"=200' MAP COMPLETED