



PLANS

NOT

TO

SCALE

LAKE INEZ NORTH

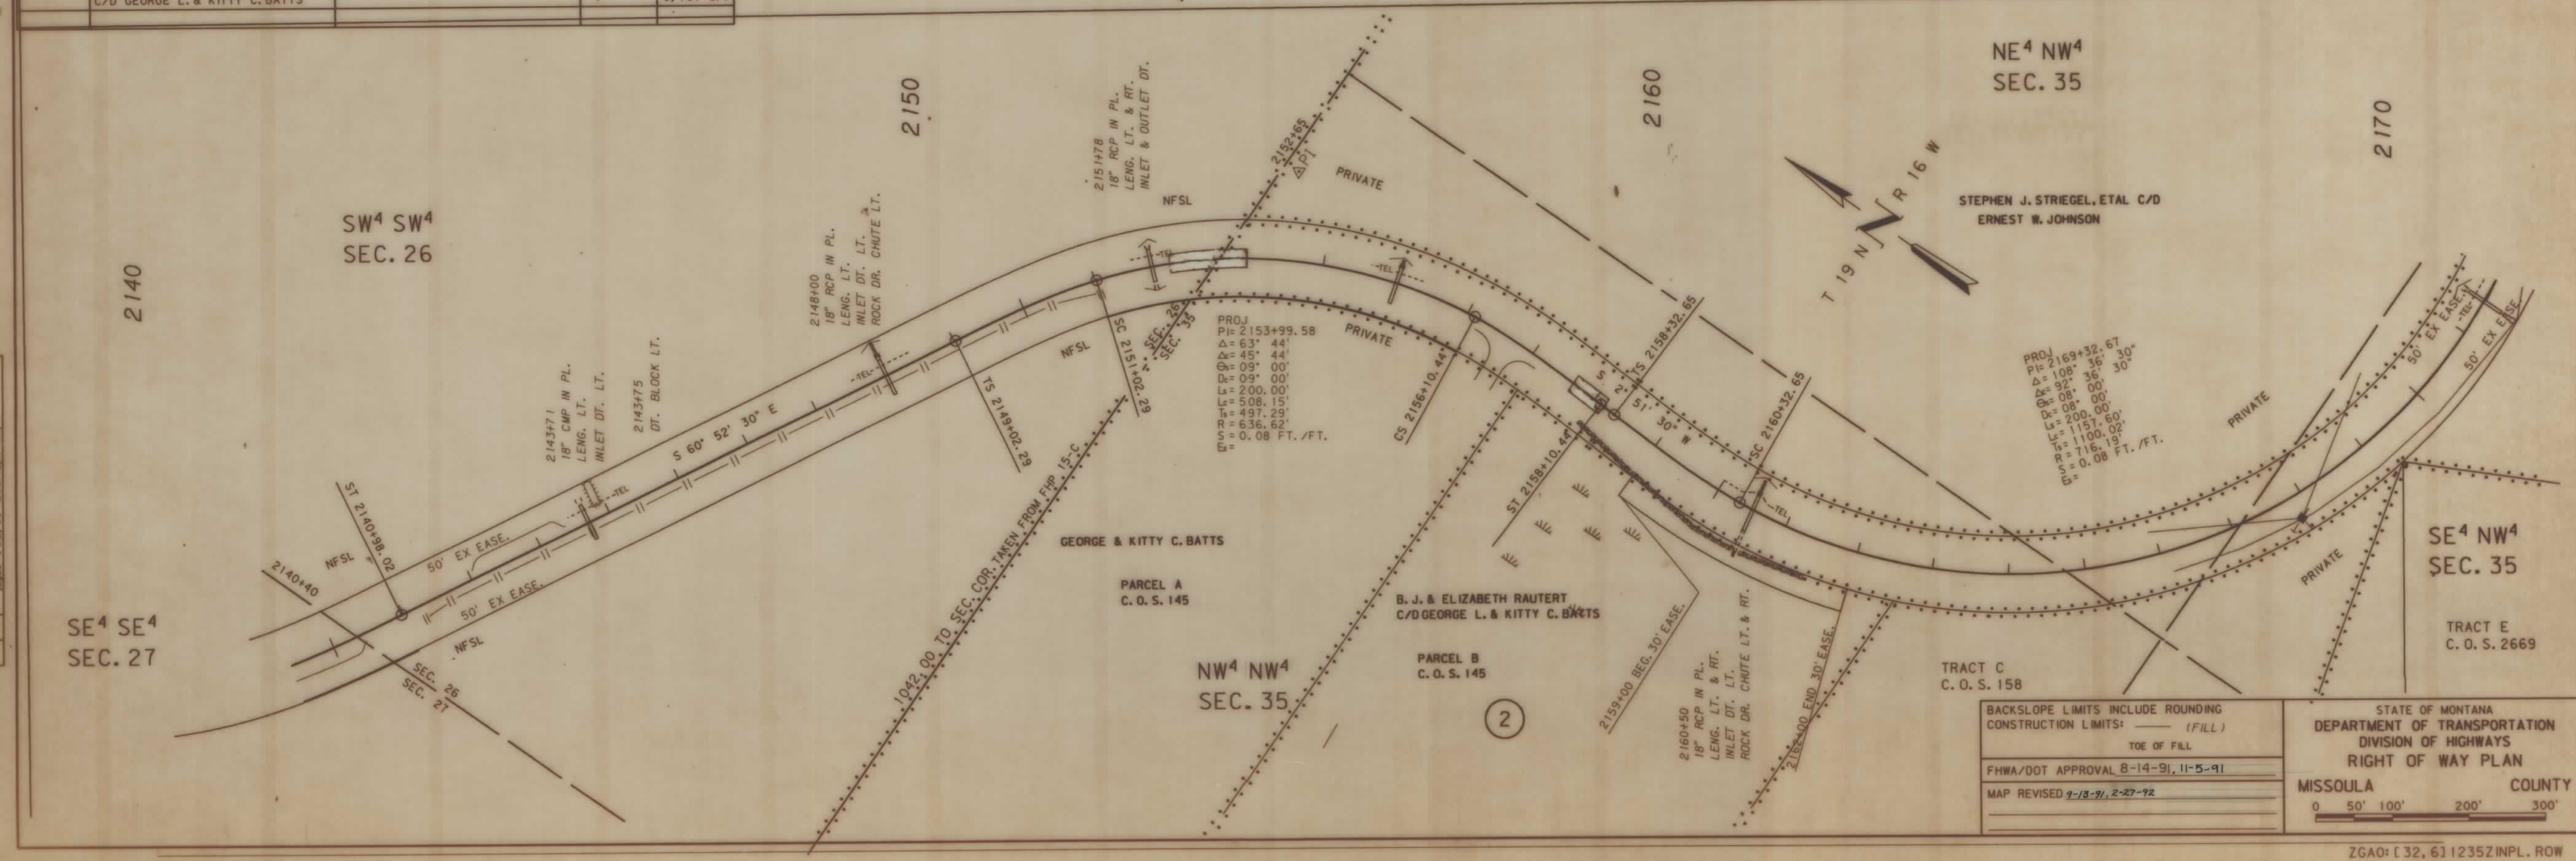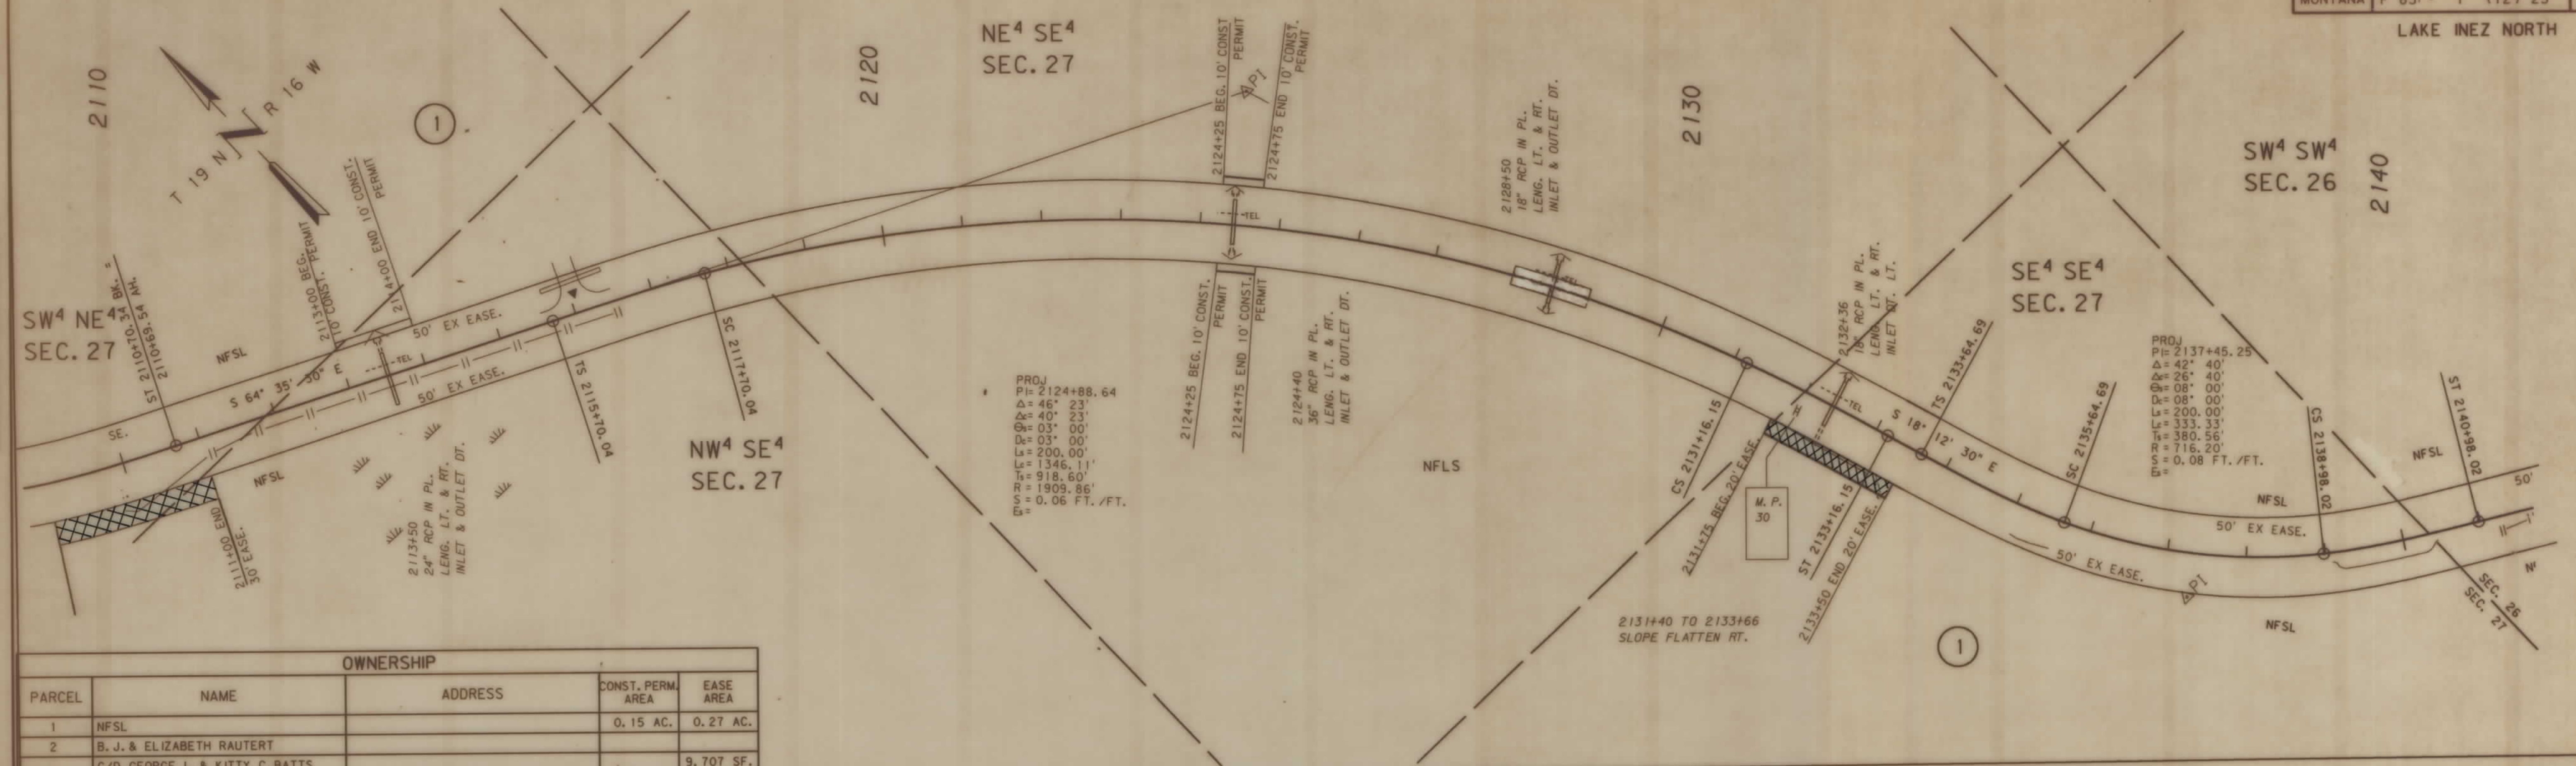

BACKSLOPE LIMITS INCLUDE ROUNDING
CONSTRUCTION LIMITS: (FILL)
TOE OF FILL
FHWA/DOT APPROVAL 8-14-91, 11-5-91
MAP REVISED 9-18-91, 2-27-92

STATE OF MONTANA
DEPARTMENT OF TRANSPORTATION
DIVISION OF HIGHWAYS
RIGHT OF WAY PLAN
MISSOULA COUNTY
0 50' 100' 200' 300'

ZGA0: [32, 61] 12352INPL. ROW

15-AUG-1991
07:15
ROROW
CADD
F83-1(12)23 SHT 3 OF 9



15-AUG-1991
07:15
ROROW
CADD
F83-1(12)23 SHT 3 OF 9

OWNERSHIP				
PARCEL	NAME	ADDRESS	CONST. PERM. AREA	EASE AREA
3	STEPHEN J. STRIEGEL C/D			
	ERNEST W. JOHNSON		0.05 AC.	
4	NFSL	SEE SHEET NO. 8		

STATE	PROJECT NUMBER	SHEET NO.	TOTAL SHEETS
MONTANA	F 83 - 1 (12) 23	4	9

LAKE INEZ NORTH

2200

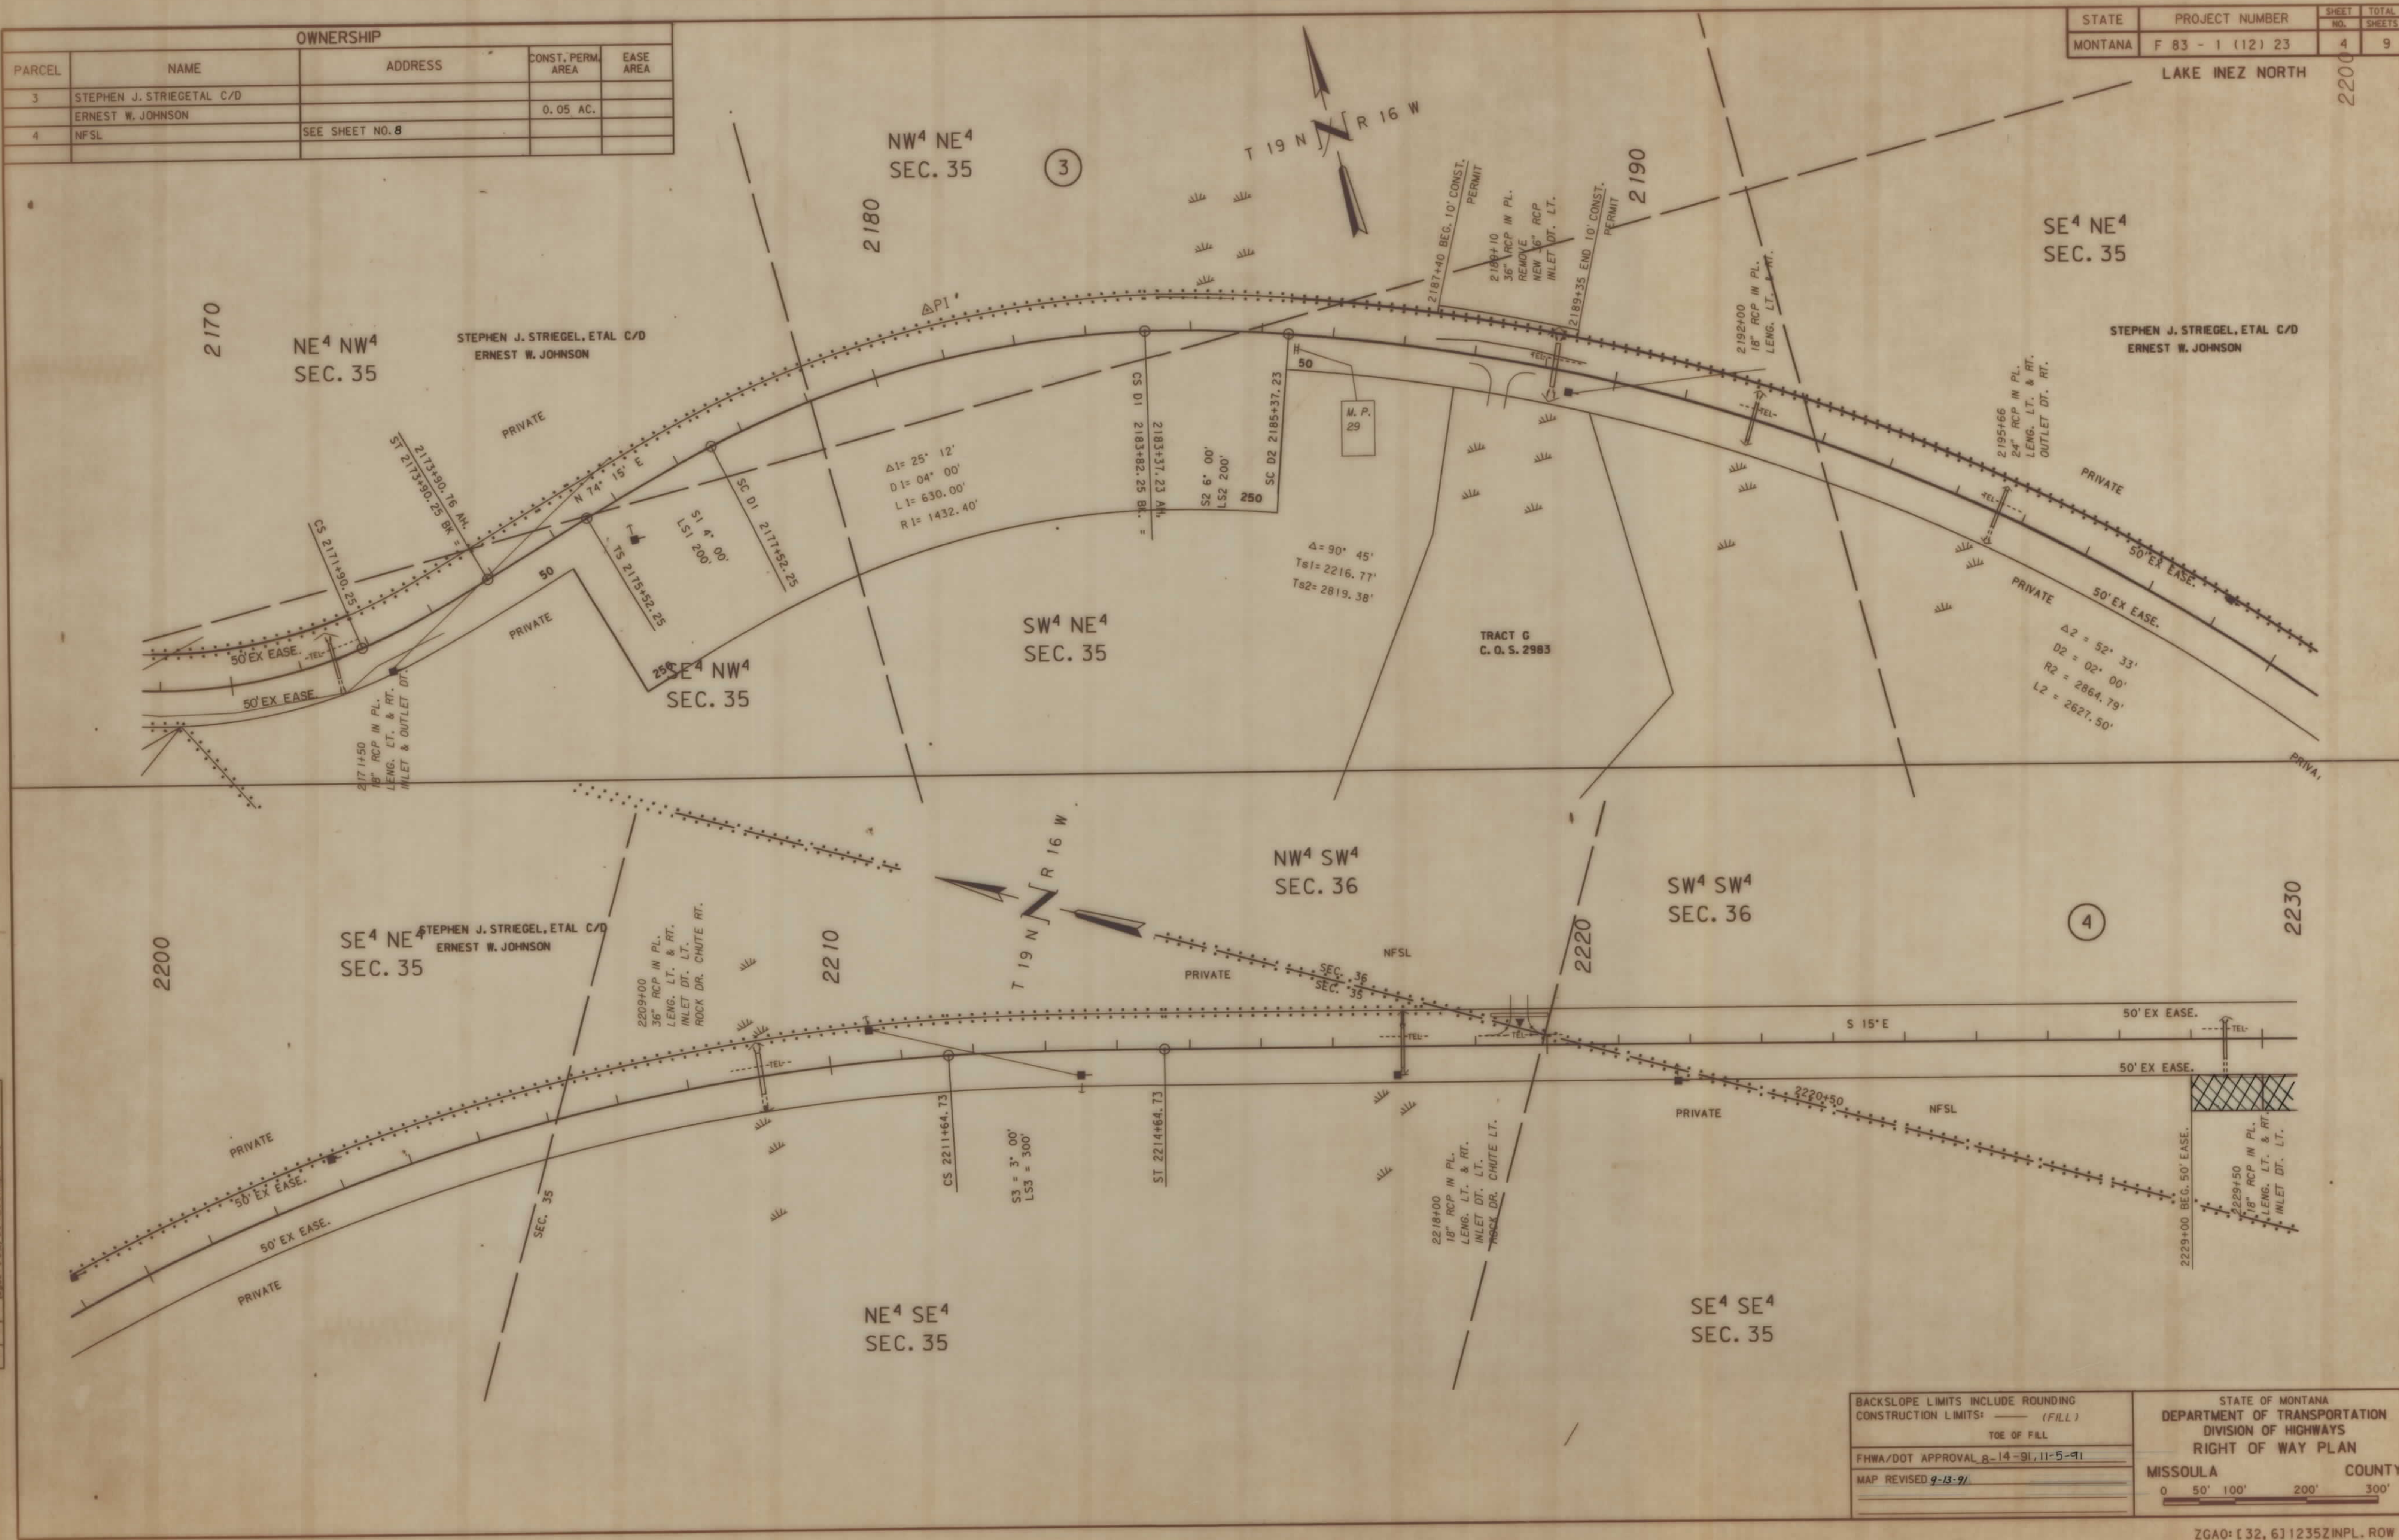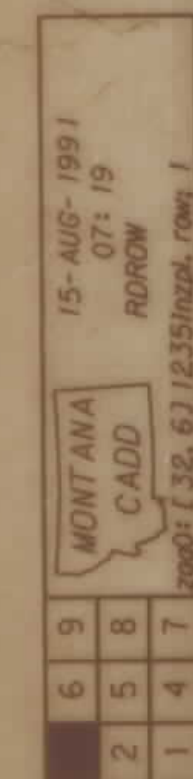


ARCHIVED
DRAWN
MONTANA
CADD
FEE NAME

30-AUG-1991
12-04
RORON
CADD
MONTANA
CADD
FEE NAME

OWNERSHIP				
PARCEL	NAME	ADDRESS	CONST. PERM. AREA	EASE AREA
4	NFSL	SEE SHEET NO. 8		

STATE	PROJECT NUMBER	SHEET NO.	TOTAL SHEETS
MONTANA	F 83 - 1 (12) 23	6	9

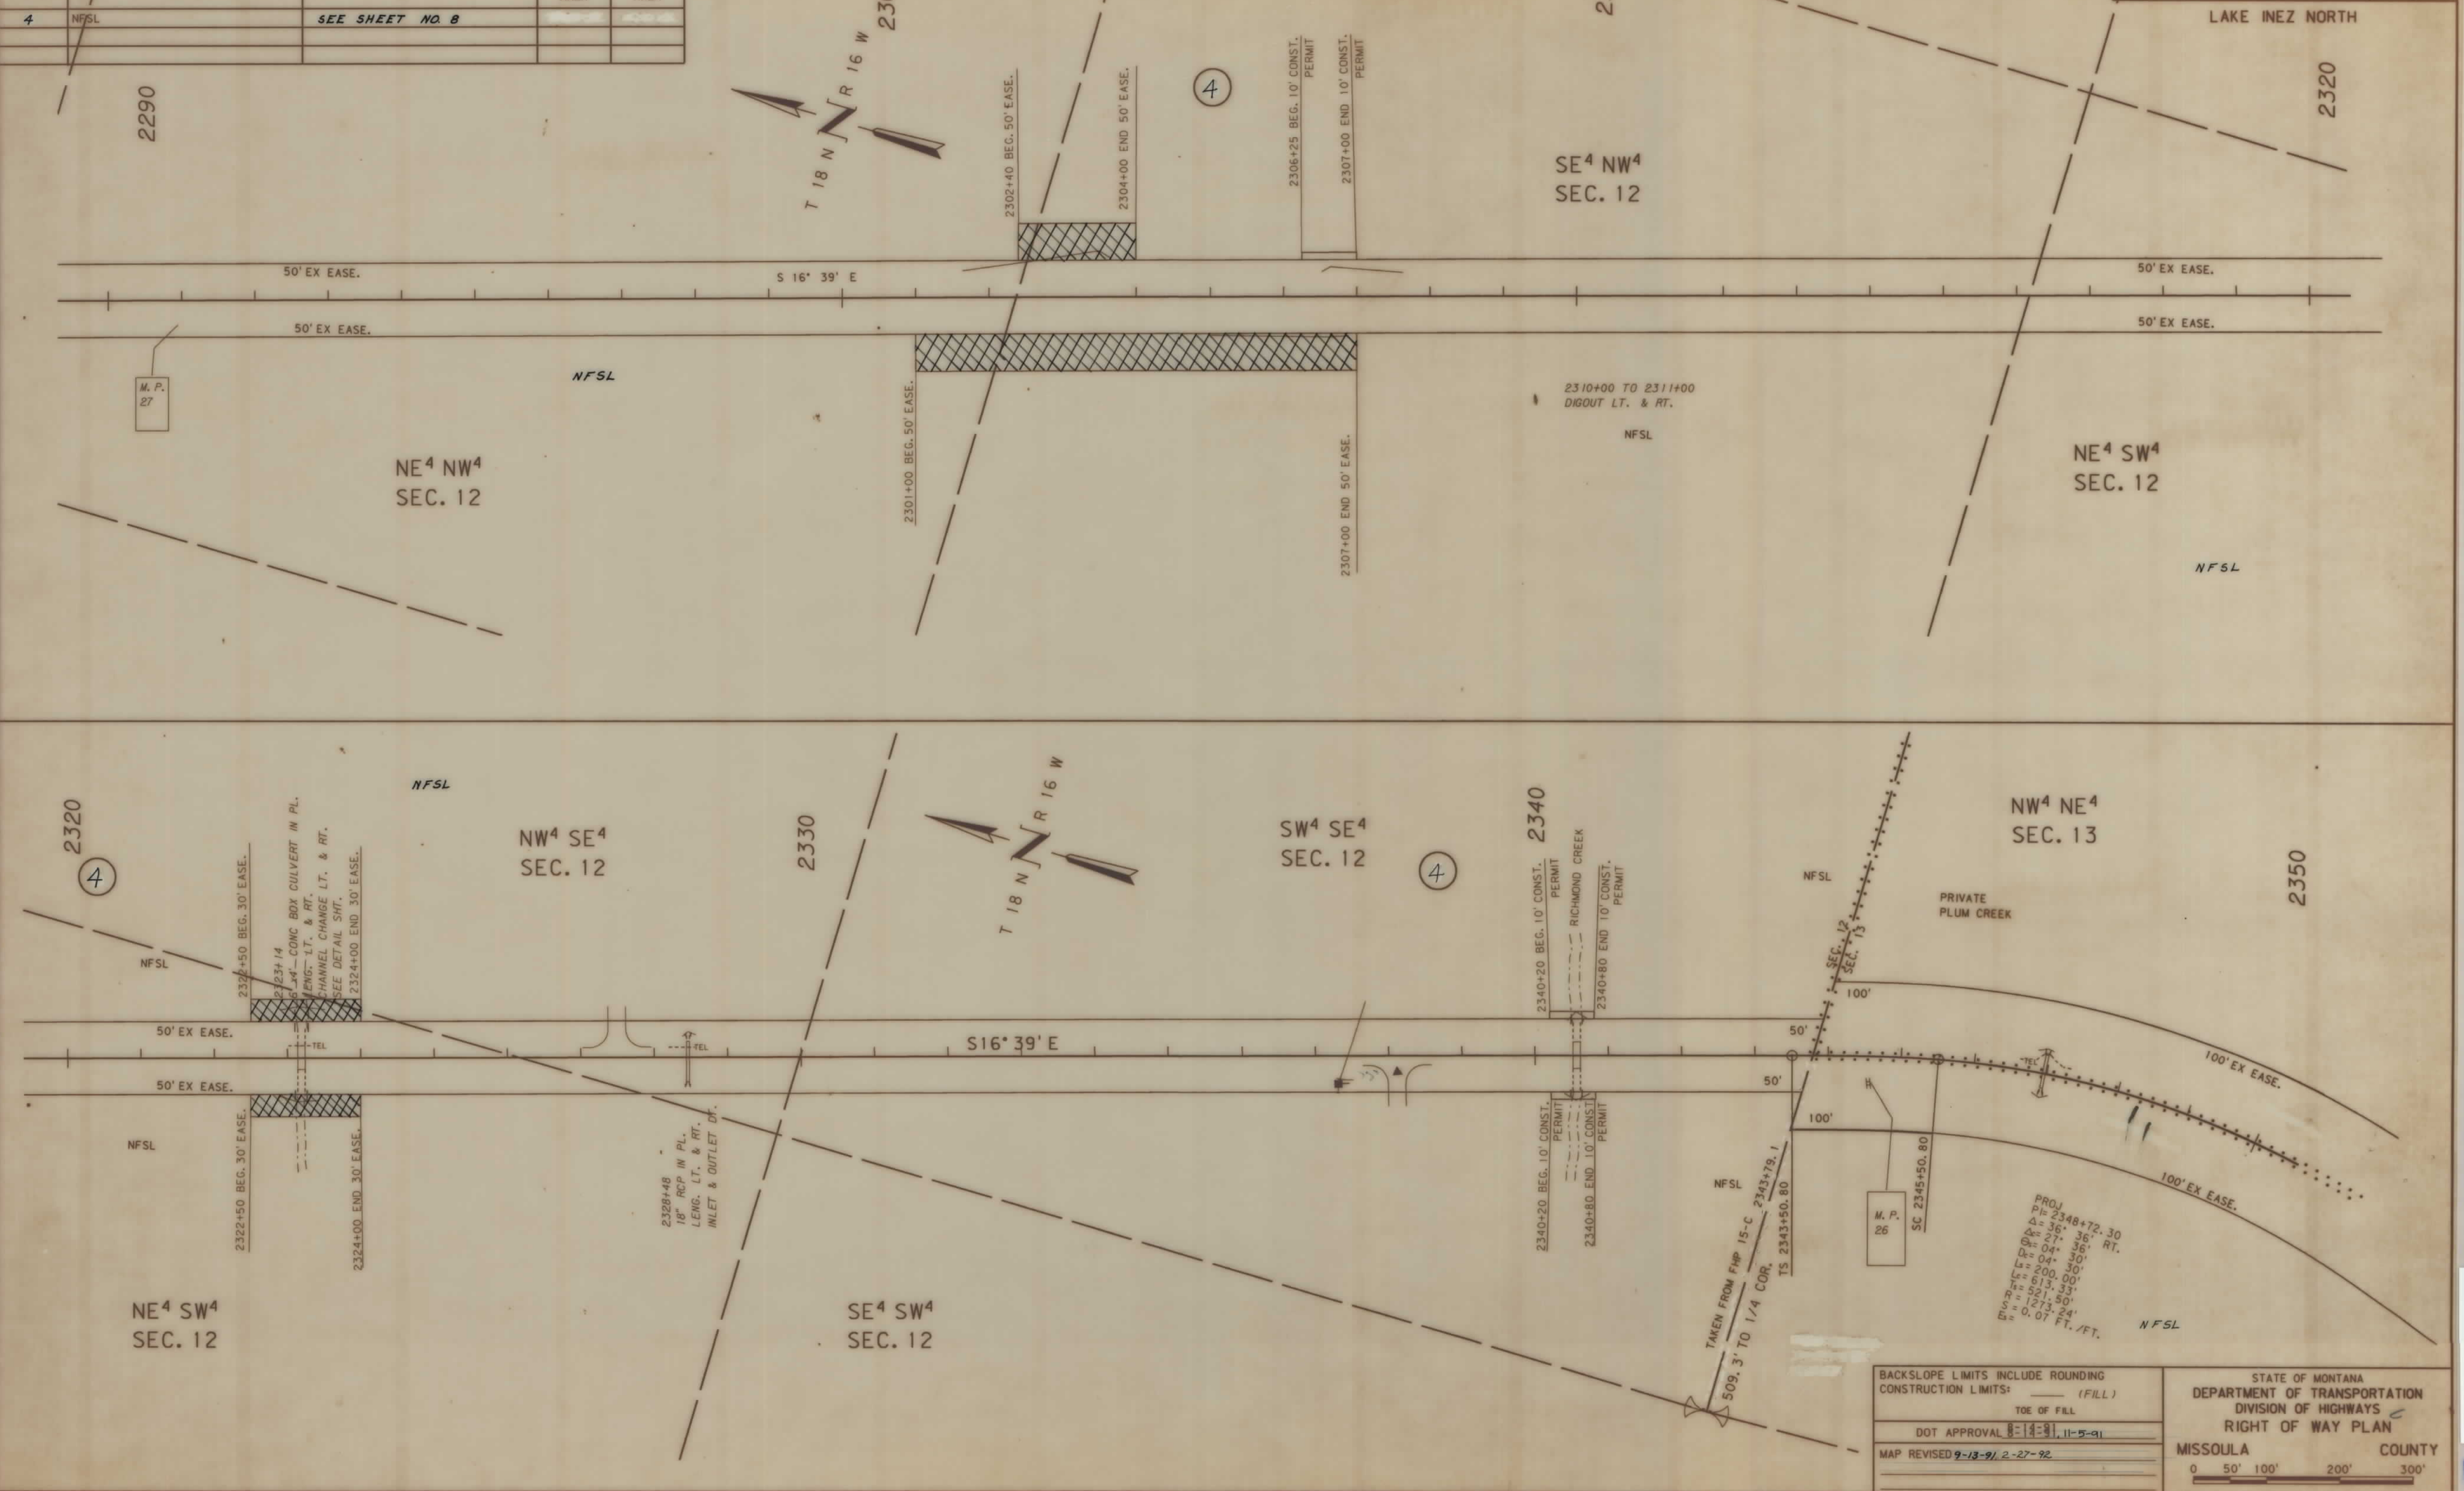


BACKSLOPE LIMITS INCLUDE ROUNDING
CONSTRUCTION LIMITS: (FILL)
TOE OF FILL
DOT APPROVAL: 8-14-91, 11-5-91
MAP REVISED: 9-13-91, 2-27-92

STATE OF MONTANA
DEPARTMENT OF TRANSPORTATION
DIVISION OF HIGHWAYS
RIGHT OF WAY PLAN
MISSOULA COUNTY

0 50' 100' 200' 300'

ZGA0: [32, 6] 1235ZINPL. ROW

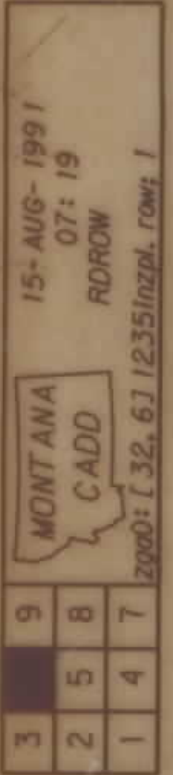

STATE	PROJECT NUMBER	SHEET NO.	TOTAL SHEETS
MONTANA	F 83 - 1 (12) 23	7	9

LAKE INEZ NORTH

OWNERSHIP				
PARCEL	NAME	ADDRESS	CONST. PERM. AREA	EASE AREA
4	NFSL	SEE SHEET NO. 8		

U. S. GOVT.
LOT 5
SEC. 13

2380

2360

2370

2350

PRIVATE PLUM CREEK
100' EX EASE.
2352+00
18" RCP IN PL.
LENG. LT. & RT.
INLET & OUTLET DT.

NW⁴ NE⁴
SEC. 13

PROJ
PI= 2358+73.52
Δ= 41' 18" LT.
Δ= 29' 18" RT.
Δ= 06' 00"
Δ= 06' 00"
Δ= 200.00'
Δ= 486.33'
Δ= 954.50'
Δ= 0.08 FT./FT.

PROJ
PI= 2371+42.65
Δ= 28' 11" LT.
Δ= 15' 11" RT.
Δ= 06' 30"
Δ= 06' 30"
Δ= 200.00'
Δ= 233.55'
Δ= 305.88'
Δ= 881.47'
Δ= 0.08 FT./FT.


PROJ
PI= 2378+03.36
Δ= 25' 05" RT.
Δ= 13' 05" LT.
Δ= 06' 00"
Δ= 06' 00"
Δ= 200.00'
Δ= 218.06'
Δ= 312.73'
Δ= 954.93'
Δ= 0.08 FT./FT.

PROJ
PI= 2365+55.26
Δ= 22' 44" RT.
Δ= 06' 44" LT.
Δ= 08' 00"
Δ= 08' 00"
Δ= 200.00'
Δ= 84.17'
Δ= 244.38'
Δ= 716.20'
Δ= 0.08 FT./FT.

BEARING EQUATION
S. 1° 23' W. BK. =
S. 1° 08' W. AH.

U. S. GOVT.
LOT 1
SEC. 13

U. S. GOVT.
LOT 4
SEC. 13

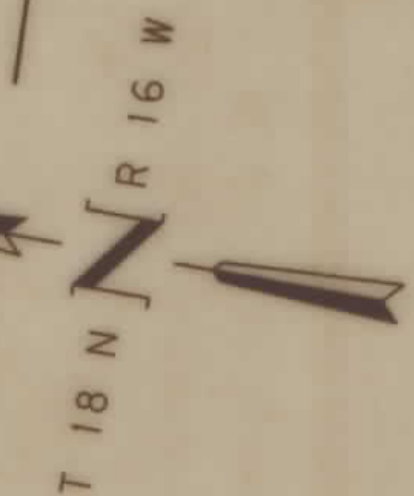

U. S. GOVT.
LOT 5
SEC. 13

U. S. GOVT.
LOT 8
SEC. 13

2400

2390

2380

PRIVATE PLUM CREEK
100' EX EASE.

2389+09
18" RCP IN PL.
LENG. LT. & RT.
INLET DT. CHUTE LT.

PRIVATE PLUM CREEK

PROJ
PI= 2403+45.50
Δ= 32' 06" LT.
Δ= 32' 06" RT.
Δ= 08' 00"
Δ= 08' 00"
Δ= 200.00'
Δ= 201.25'
Δ= 306.65'
Δ= 116.20'
Δ= 0.08 FT./FT.

PROJ
PI= 2409+36.58
Δ= 39' 23" LT.
Δ= 21' 09" RT.
Δ= 10' 09"
Δ= 10' 09"
Δ= 200.00'
Δ= 213.80'
Δ= 235.81'
Δ= 572.96'
Δ= 0.08 FT./FT.

U. S. GOVT.
LOT 1
SEC. 24

2410



TAKEN FROM FHP 15-C
SEC. 13
SEC. 24
S 89° 47' W

M. P.
25

BACKSLOPE LIMITS INCLUDE ROUNDING CONSTRUCTION LIMITS: (FILL) TOE OF FILL
FHWA/DOT APPROVAL 8-H-91, 11-5-91
MAP REVISED 2-27-92


STATE OF MONTANA DEPARTMENT OF TRANSPORTATION DIVISION OF HIGHWAYS RIGHT OF WAY PLAN
MISSOULA COUNTY
0 50' 100' 200' 300'

ZGAO: [32, 6] 1235Z INPL. ROW



3	6	9
2	5	8
1	4	

21 AUG-1991
CADD
RORON
2001 L 32, 61 12351224, 1001

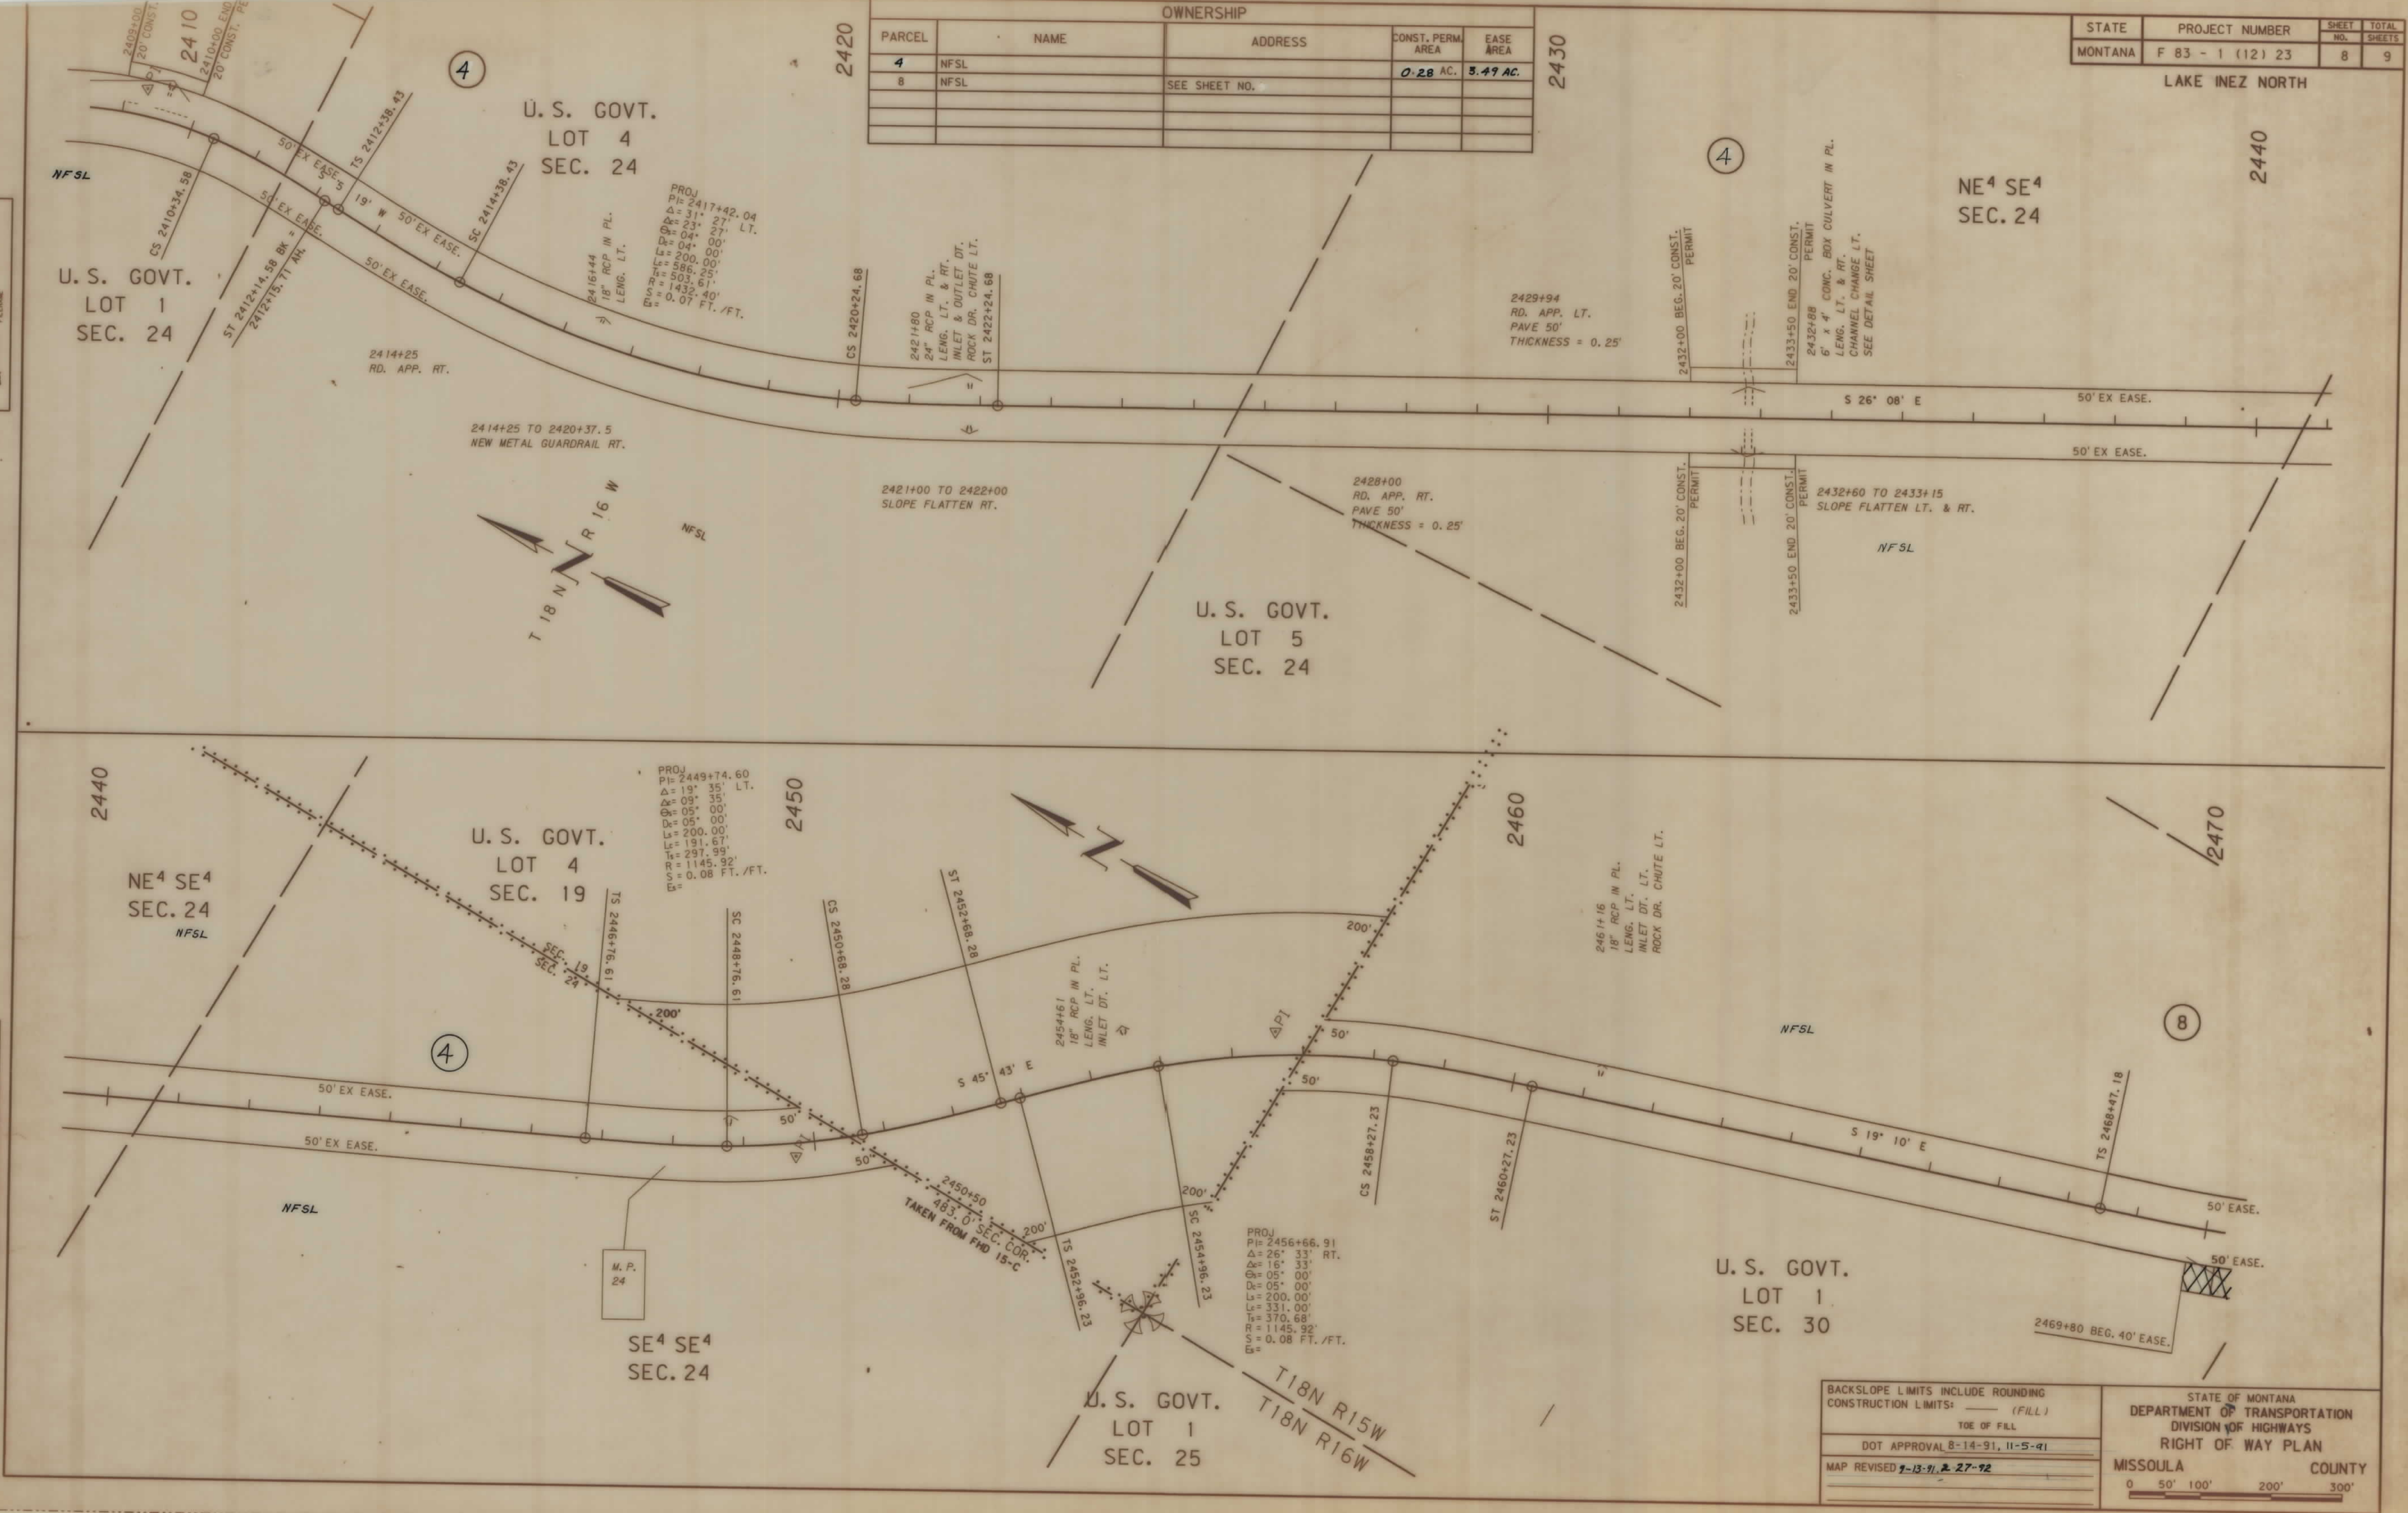

OWNERSHIP				
PARCEL	NAME	ADDRESS	CONST. PERM. AREA	EASE AREA
4	NFSL		0.28 AC.	5.49 AC.
8	NFSL	SEE SHEET NO.		

STATE	PROJECT NUMBER	SHEET NO.	TOTAL SHEETS
MONTANA	F 83 - 1 (12) 23	8	9

LAKE INEZ NORTH

BACKSLOPE LIMITS INCLUDE ROUNDING
CONSTRUCTION LIMITS: (FILL)
TOE OF FILL
DOT APPROVAL 8-14-91, 11-5-91
MAP REVISED 7-13-91, 2-27-92

STATE OF MONTANA
DEPARTMENT OF TRANSPORTATION
DIVISION OF HIGHWAYS
RIGHT OF WAY PLAN
MISSOULA COUNTY
0 50' 100' 200' 300'

