

PLANS

NOT


TO

SCALE

FED. ROAD DIST. NO.	STATE	FED. AID PROJ. NO.	R/W NO.	SHEET NO.	TOTAL SHEETS
8	MONT.	F-84(20)	1084-20	2	3

4-F-9999 (46)

PARCEL	NAME	ADDRESS	AREA	REMARKS
(1)	MONTANA J. FINNICUM	CULBERTSON, MONT.	12500 SQ. FT.	RF-1-0(2) 643 DRAINAGE OF CULBERTSON

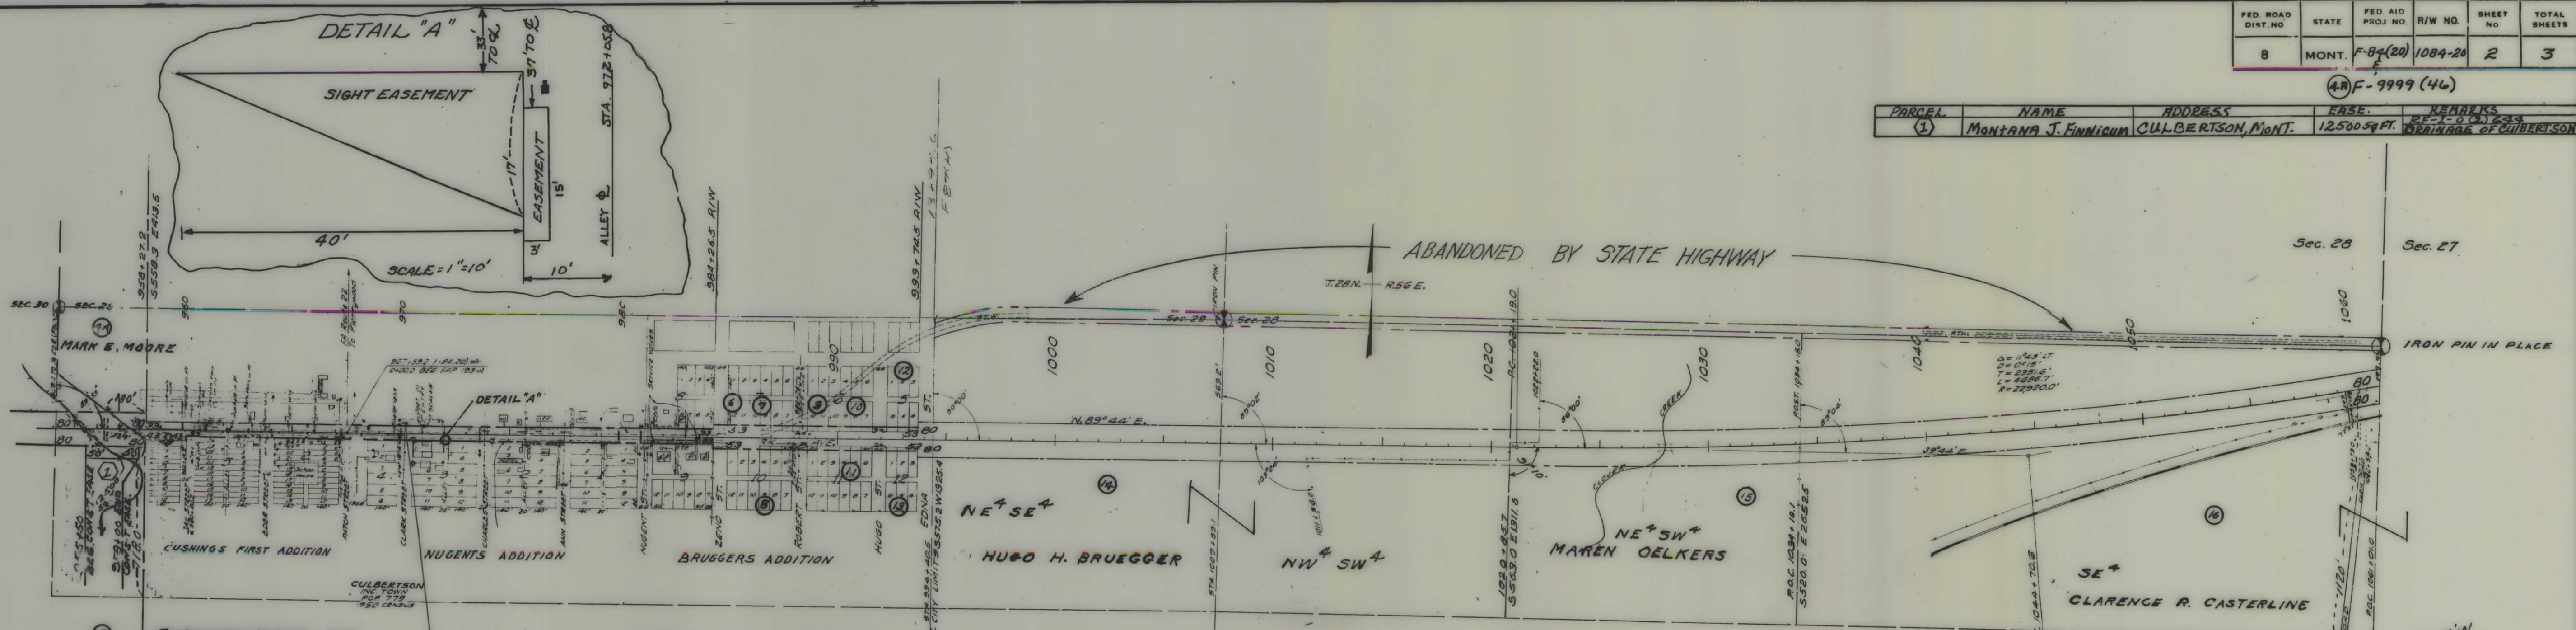

5 CUSHINGS FIRST ADD.
No 10 FEET LOT 1 BLK 8
LEONARD J. SORBY ET. UX.

QUITCLAIM DEED TO: CULBERTSON SCHOOL DIST. NO. 17
PARCELS 1 & 2 C.O.S. NO. 127 AND
PORTION OF C.O.S. NO. 130
DOC. NO. 374795 8/15/07

- BRUEGGERS ADDITION
- 5 BLOCK 10 LOTS 1-6 INCL.
MILO S. STANGELAND ET. UX.
BROCKTON, MONT.
 - 11 BLOCK 11, LOTS 1-6 INCL.
FRANK MATTELIN ET. UX.
BROCKTON, MONT.
 - 13 BLOCK 12 LOTS 1-3 INCL.
MILO S. STANGELAND ET. UX.
 - 7 BLOCK 7 LOTS 7-11 INCL.
FRANK MATTELIN ET. AL.
BROCKTON, MONT.
 - 6 BLOCK 7 LOT 12
FRANK MATTELIN ET. AL.
- 10 BLOCK 6 LOTS 7-9 INCL.
MILO S. STANGELAND ET. AL.
- 9 BLOCK 6 LOTS 10-12 INCL.
HUGO H. BRUEGGER
CULBERTSON, MONT.
- 12 BLOCK 5 LOTS 4-6 INCL.
FRANK MATTELIN ET. UX.

10.19 AC.

STATE OF MONTANA
STATE HIGHWAY COMMISSION
LAND REQUIRED FOR RIGHT OF WAY
ROOSEVELT COUNTY
SCALE 1" = 400' MAP COMPLETED 6/21/55

RF-1-0(2) 644
AUTH FOR ACQ 1-18-77

