



PLANS
NOT
TO
SCALE

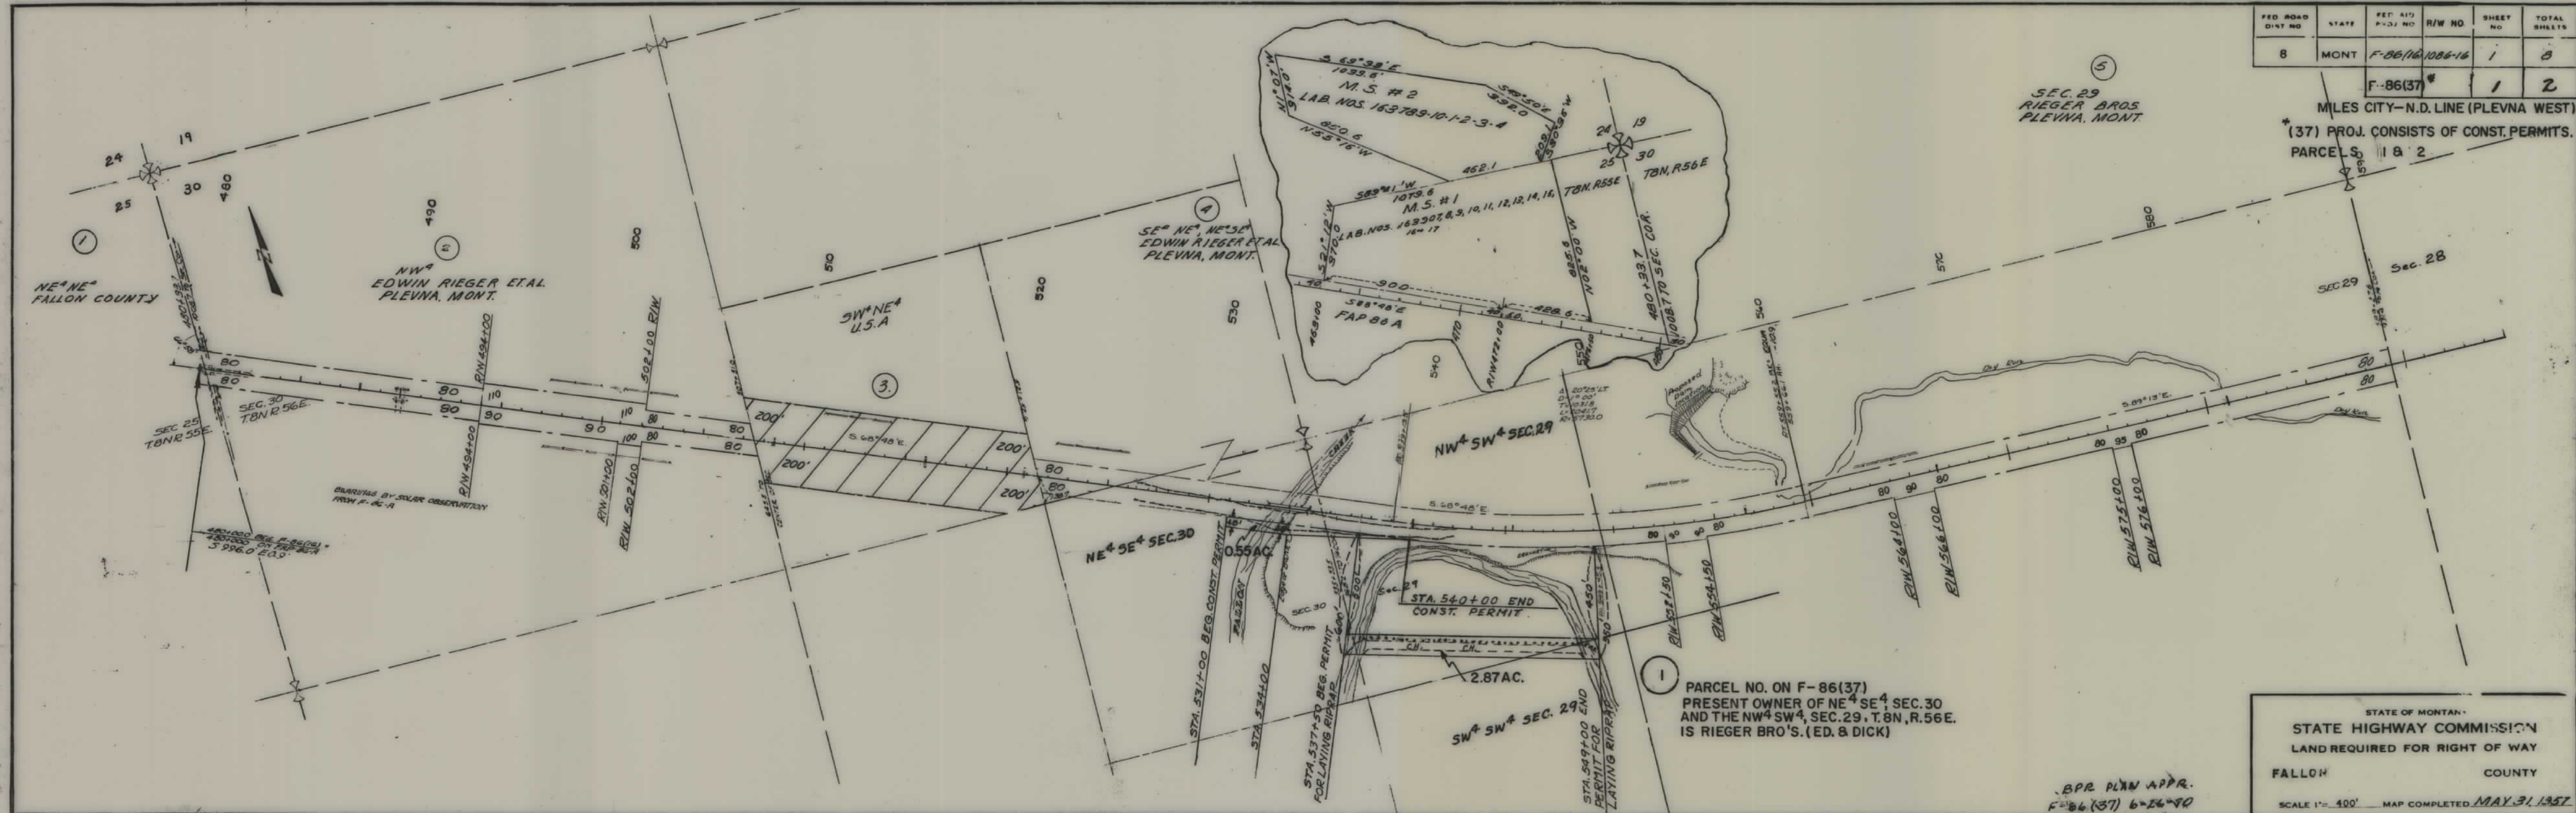


FED. ROAD DIST. NO.	STATE	FED. AID PROJ. NO.	R/W NO.	SHEET NO.	TOTAL SHEETS
8	MONT.	F-86(16)	1086-16	2	8

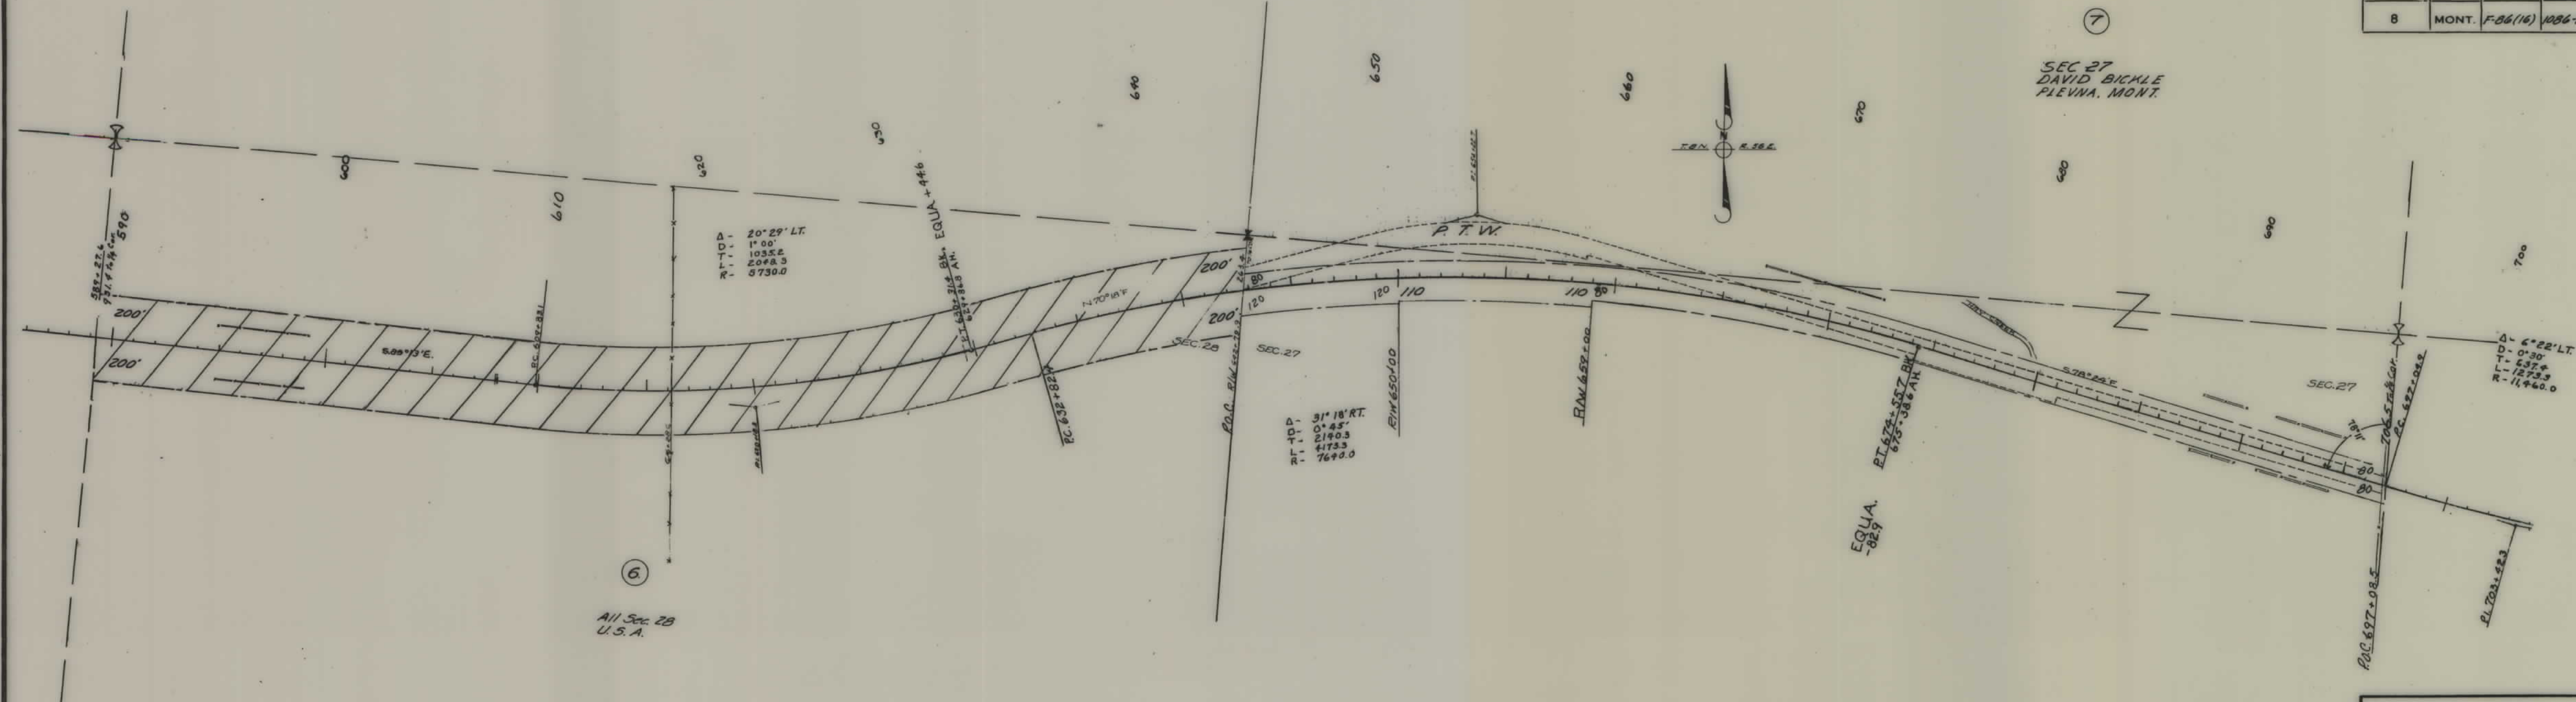

6
All Sec. 28
U.S.A.

STATE OF MONTANA
STATE HIGHWAY COMMISSION
LAND REQUIRED FOR RIGHT OF WAY
FALL ON COUNTY
SCALE 1"= 400' MAP COMPLETED MAY 31, 1957

FED. ROAD DIST. NO.	STATE	FED. AID PROJ. NO.	R/W NO.	SHEET NO.	TOTAL SHEETS
8	MONT.	F-86 (16) 1086-16		3	8

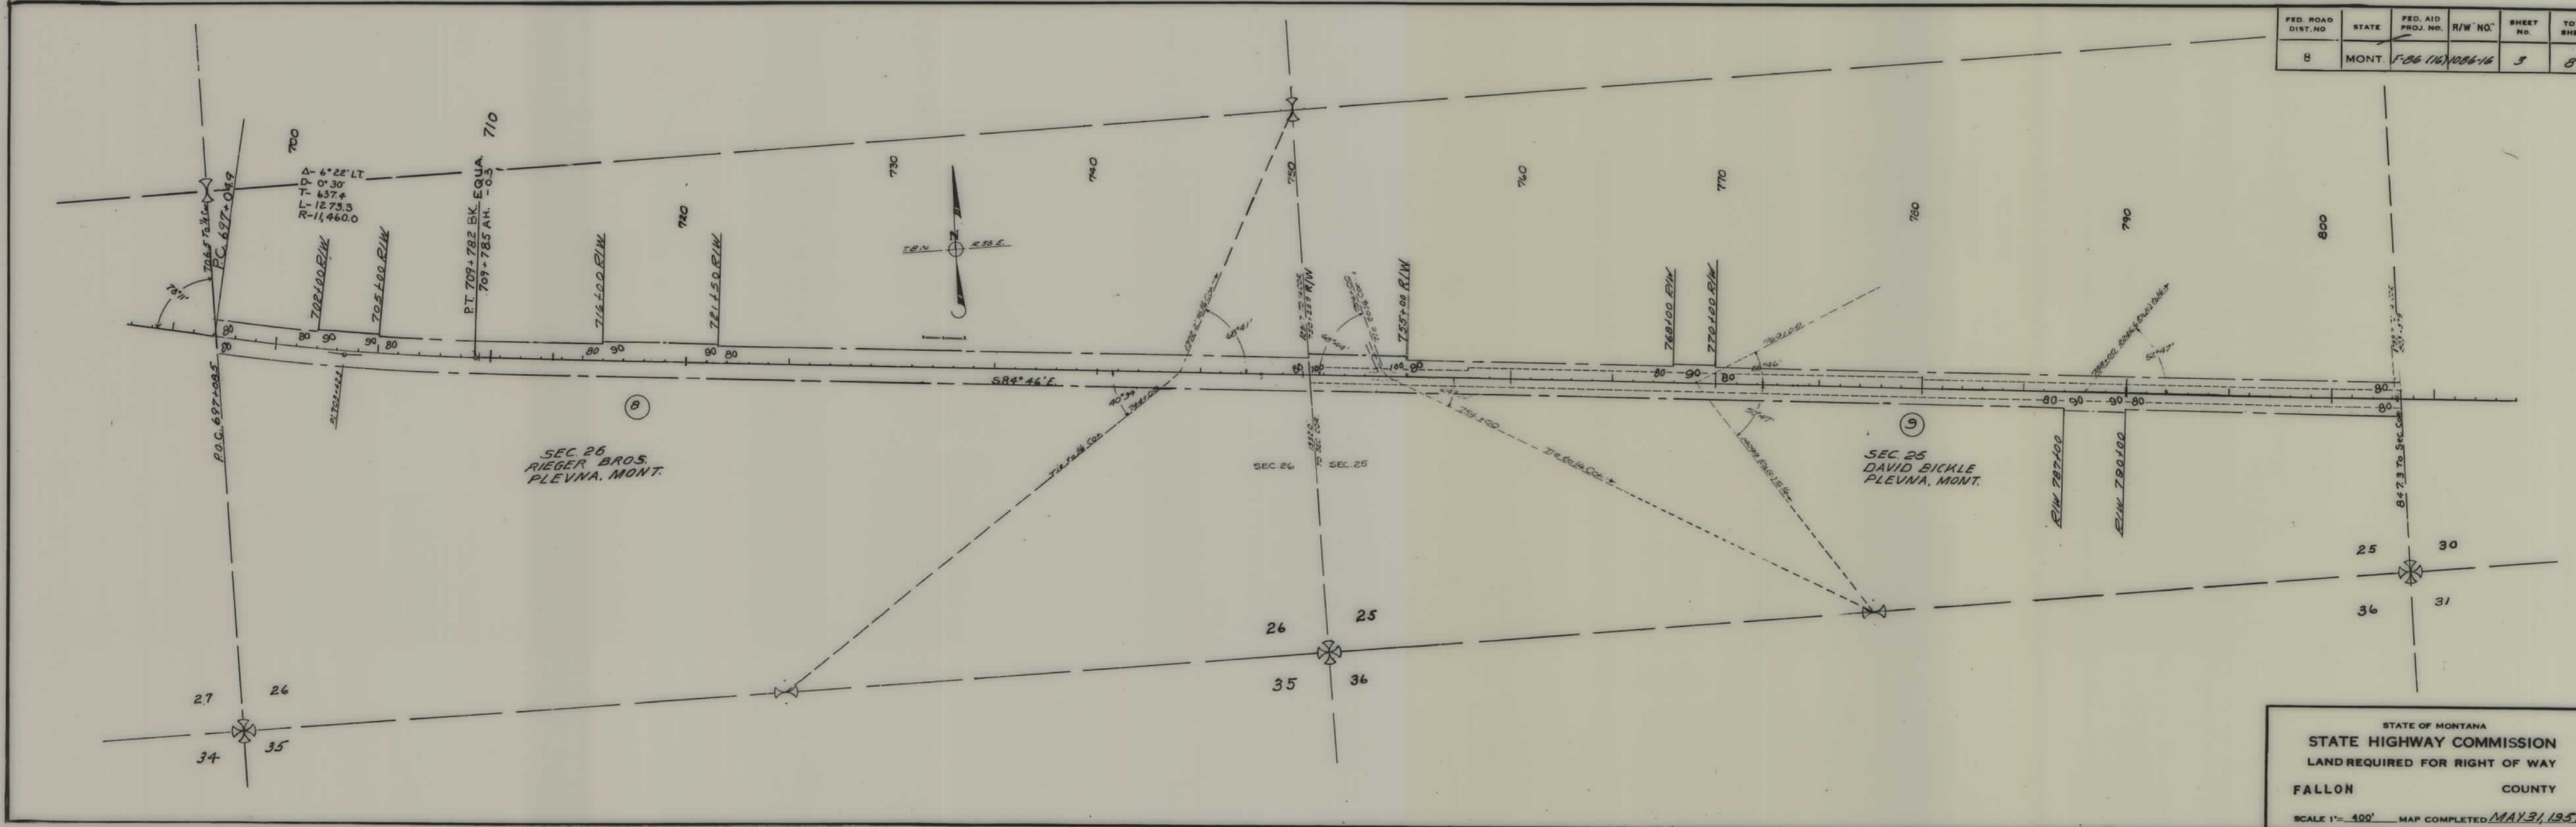

STATE OF MONTANA
 STATE HIGHWAY COMMISSION
 LAND REQUIRED FOR RIGHT OF WAY
 FALLON COUNTY
 SCALE 1" = 400' MAP COMPLETED MAY 31, 1957

FED. ROAD DIST. NO.	STATE	FED. AID PROJ. NO.	R/W NO.	SHEET NO.	TOTAL SHEETS
8	MONT.	F-86(16)	1086-16	4	8


10
S²
FRIEDERICH H. BOHLE
PLEVNA, MONT.

12
SEC. 29
FRANCIS WIENSCHROTT
311 So. FIRST W.
BAKER, MONT.


13
SEC. 32
EARNEST P. HERBST
PLEVNA, MONT.

11.
NE 1/4 NE 1/4
U.S.A.

STATE OF MONTANA
STATE HIGHWAY COMMISSION
LAND REQUIRED FOR RIGHT OF WAY
FALLON COUNTY
SCALE 1"= 400' MAP COMPLETED MAY 31, 1957

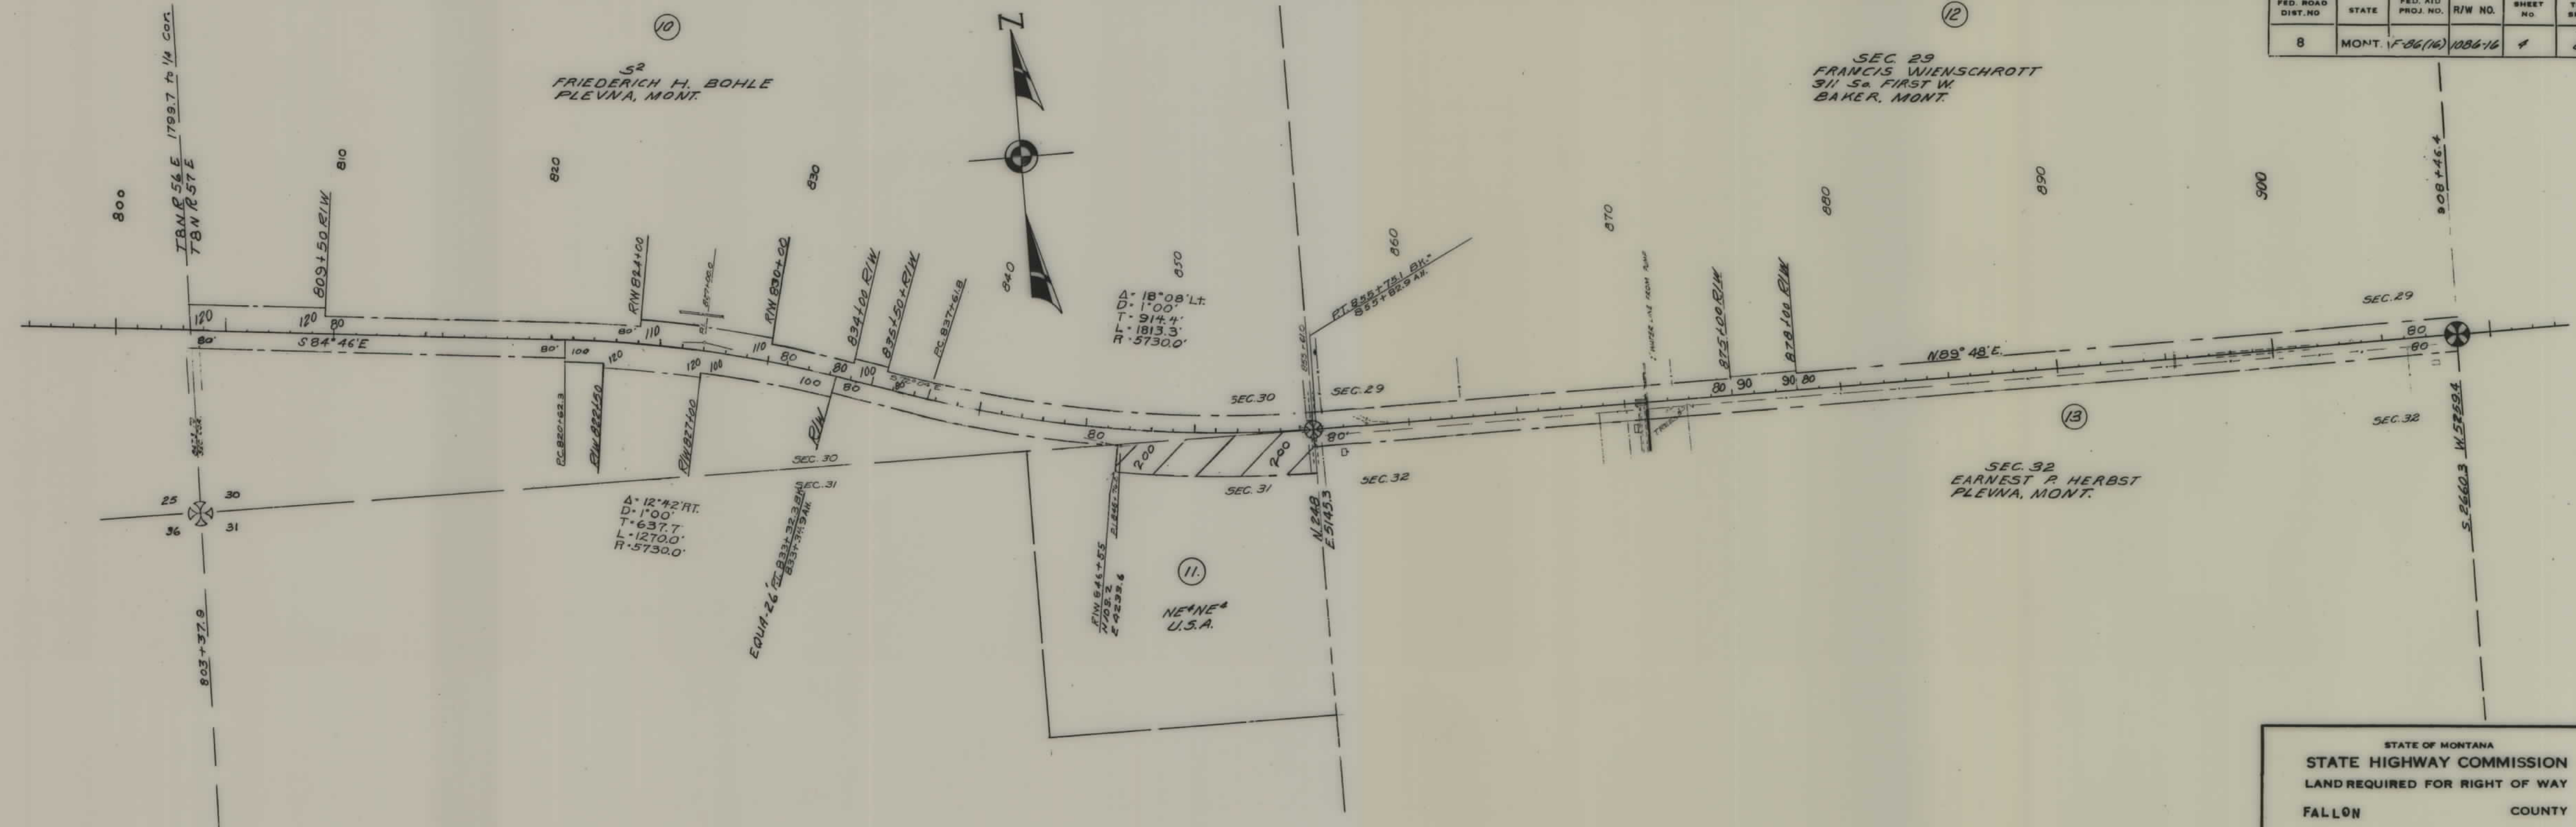

FED. ROAD DIST. NO.	STATE	FED. AID PROJ. NO.	R/W NO.	SHEET NO.	TOTAL SHEETS
8	MONT.	F-86(16)	1006-16	5	8

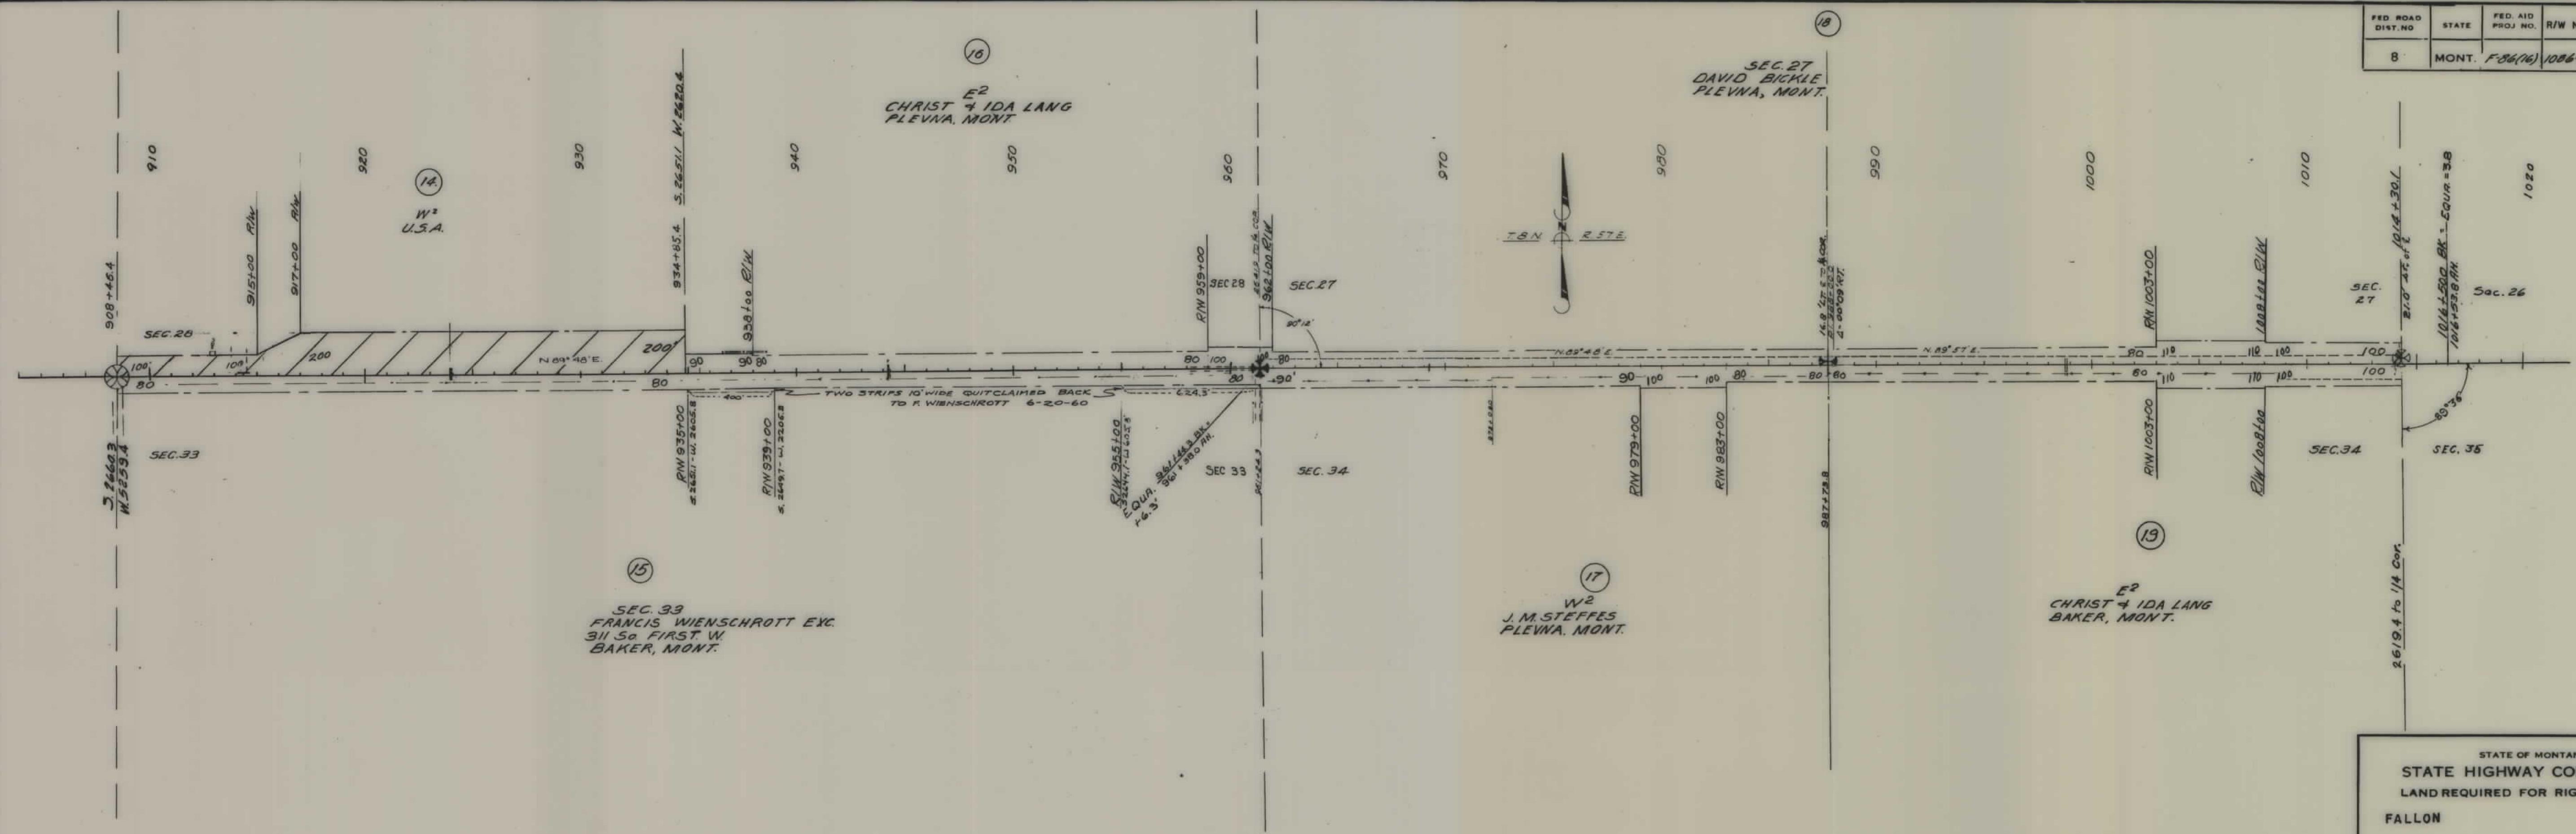


STATE OF MONTANA
 STATE HIGHWAY COMMISSION
 LAND REQUIRED FOR RIGHT OF WAY
 FALLON COUNTY
 SCALE 1" = 400' MAP COMPLETED MAY 31, 1957

24
SR 52
J. M. STEFFES
PLEVNA, MONT.

For detail section of Plevna
see sheet #8
From Sta 1120+00.7 to 1120+00.7 Ah.

FED. ROAD DIST. NO.	STATE	FED. AID PROJ. NO.	R/W NO.	SHEET NO.	TOTAL SHEETS
8	MONT.	F86(16)	1086-16	7	8

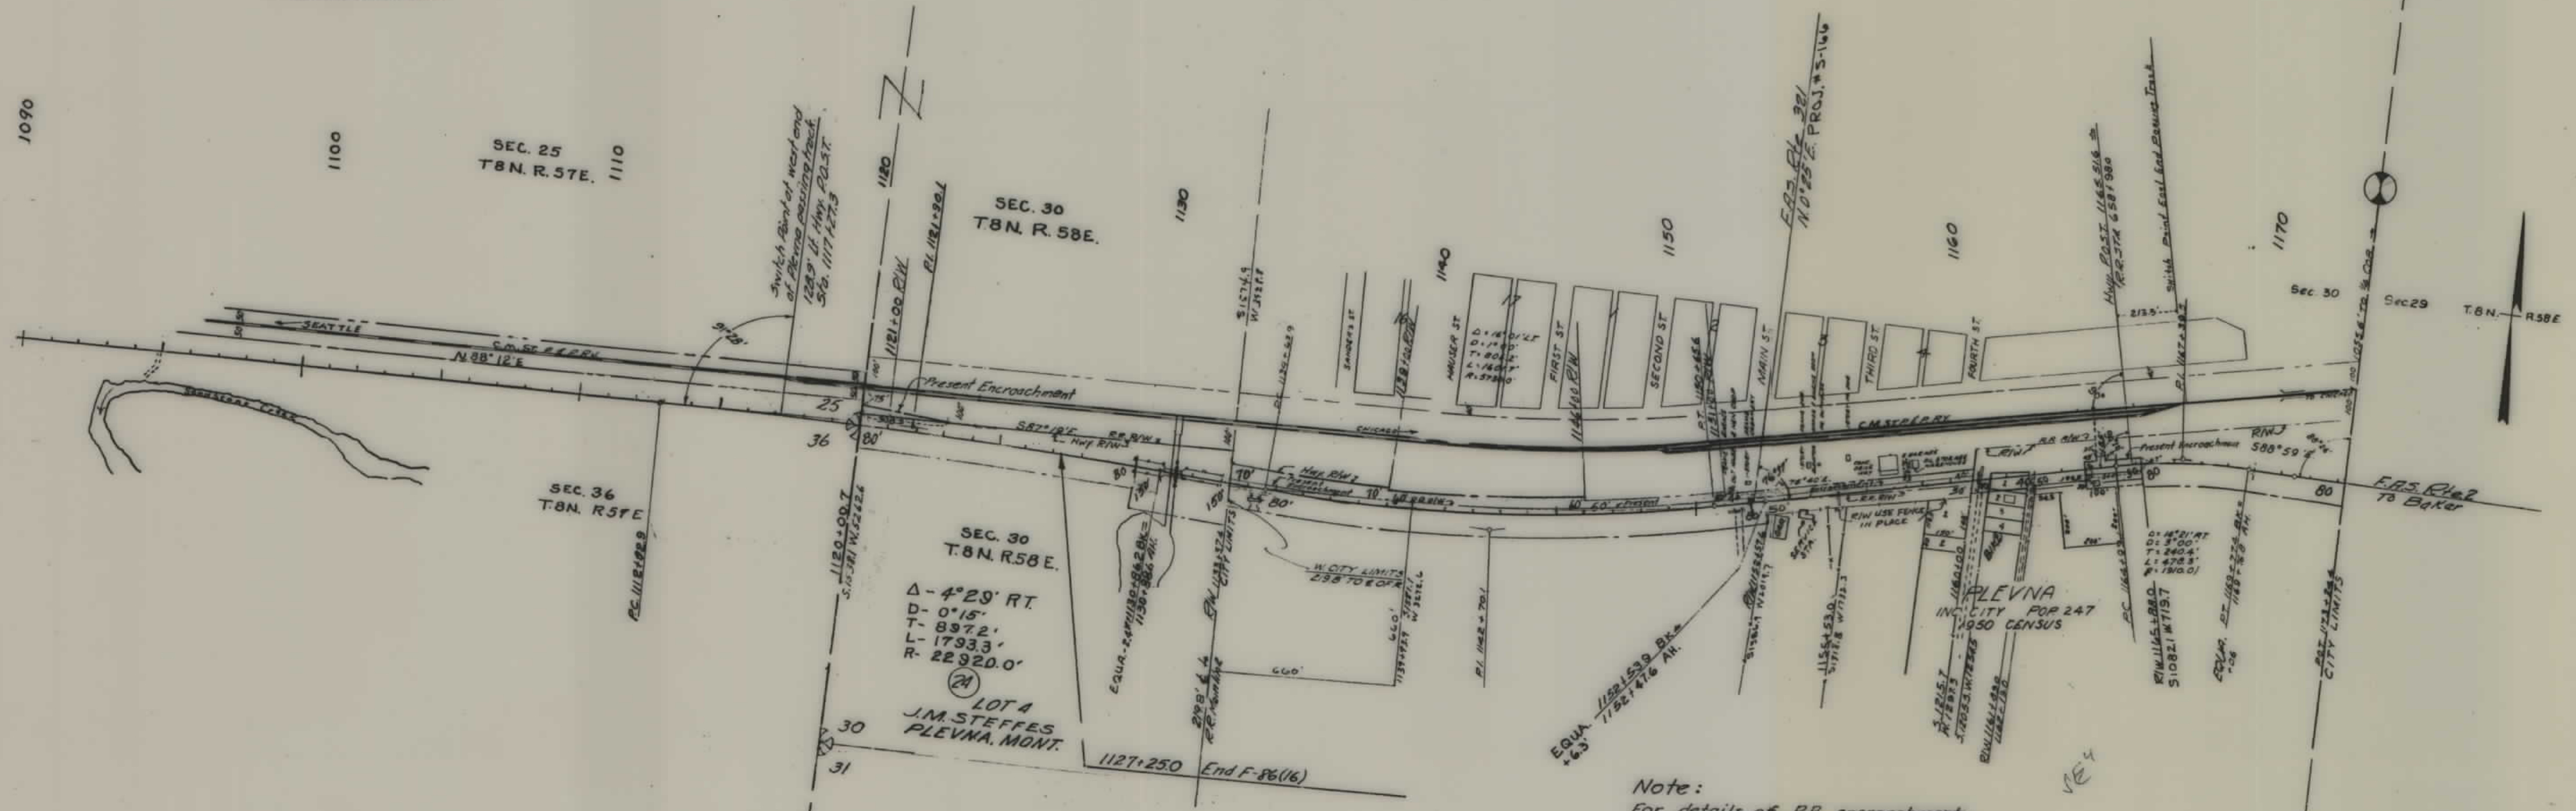

Note:
For details of RR encroachments
see Sheet No 8
From Sta 1133+37.4 to Sta 1173+24.4

STATE OF MONTANA
STATE HIGHWAY COMMISSION
LAND REQUIRED FOR RIGHT OF WAY
FALLON COUNTY
SCALE 1"= 400' MAP COMPLETED MAY 31, 1957

FED. ROAD DIST. NO	STATE	FED. AID PROJ. NO.	R/W NO.	SHEET No	TOTAL SHEETS
8	MONT.	F86(16)	1086-16	8	8

