


PLANS
NOT
TO
SCALE

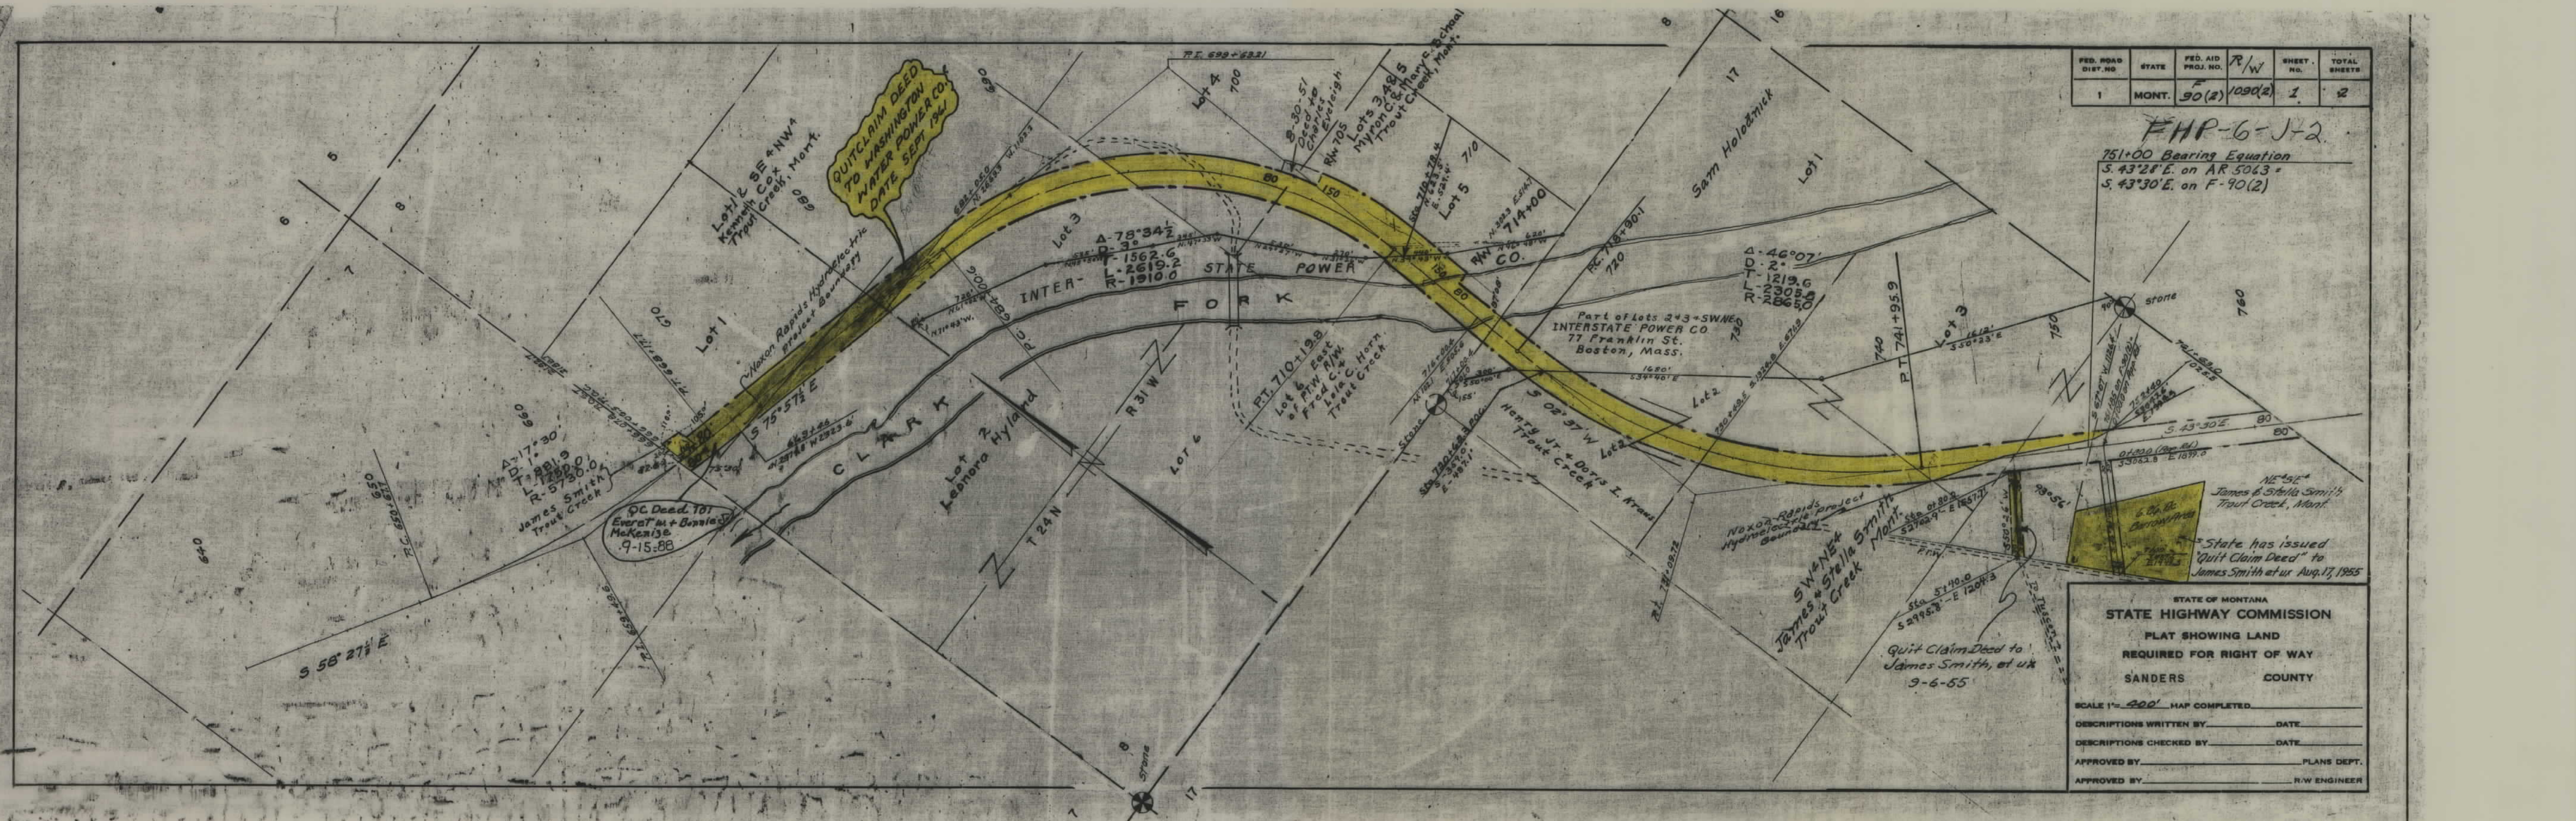

FED. ROAD DIST. NO.	STATE	FED. AID PROJ. NO.	R/W	SHEET NO.	TOTAL SHEETS
1	MONT.	90(2)	1090(2)	1	2

FHP-6-J-2

751+00 Bearing Equation
S. 43°28'E. on AR 5063 =
S. 43°30'E. on F-90(2)

STATE OF MONTANA	
STATE HIGHWAY COMMISSION	
PLAT SHOWING LAND	
REQUIRED FOR RIGHT OF WAY	
SANDERS	COUNTY
SCALE 1" = 500' MAP COMPLETED _____	
DESCRIPTIONS WRITTEN BY _____	DATE _____
DESCRIPTIONS CHECKED BY _____	DATE _____
APPROVED BY _____	PLANS DEPT.
APPROVED BY _____	R/W ENGINEER

