

PLANS

NOT

TO


SCALE

HDR

OWNERSHIP											
PARCEL	NAME	ADDRESS	TOTAL AREA	GROSS R/W AREA	EX. EASE. AREA	NET AREA	REMAINDER		CONST. PMT. AREA	EASEMENT AREA	SHEET NO.
							LEFT	RIGHT			
1	SCHOOL DISTRICT NO. 4	1205 SWAN HWY, BIGFORK, MT 59911-6401	8.949 AC	OWNER	NOTIFICATION	ONLY					
2	KAREN MC ELVAIN	P.O. BOX 1074, BIGFORK, MT 59911-1074	2.227 AC	OWNER	NOTIFICATION	ONLY					
3	GORDON E & MARY L SLETHAUG	ENGSTIEN 1, DK-6000, KOLDING, DENMARK	20.246 AC	OWNER	NOTIFICATION	ONLY					
4	CRAIG S & SHELLIE WEITZ HOVDA & DEL POLISH	P.O. BOX 2287, BIGFORK, MT 59911-2287	1.111 AC	OWNER	NOTIFICATION	ONLY					
5	ROBERT G & RITA A BOESE	1308 SWAN HWY, BIGFORK, MT 59911-6402	28.504 AC	OWNER	NOTIFICATION	ONLY					2 & 3
6	JOHN W CHAPMAN	1377 SWAN HWY, BIGFORK, MT 59911-6402	1.00 AC	OWNER	NOTIFICATION	ONLY					2 & 3
7	JAMES VERNON & GEORGIA HENSLER	P.O. BOX 485, BIGFORK, MT 59911-0485	6.71 AC	OWNER	NOTIFICATION	ONLY					2 & 3

STATE	RIGHT OF WAY	SHEET NO.	TOTAL SHEETS
MONTANA		2	3
R/W ID. HSIP 83-3 (5)88			
PROJECT NO.		5874-005-000	
2003-SAFETY IMPVT-NE FERDALE			

RIGHT-OF-WAY COORDINATE ASCII FILES
R/W BASELINE COORDS: 5874000ROBASZ01.TXT
ALL FILES ARE LOCATED ON THE CADD SERVER
IN THE RO DIRECTORY, UNDER PROJECT: 5874000

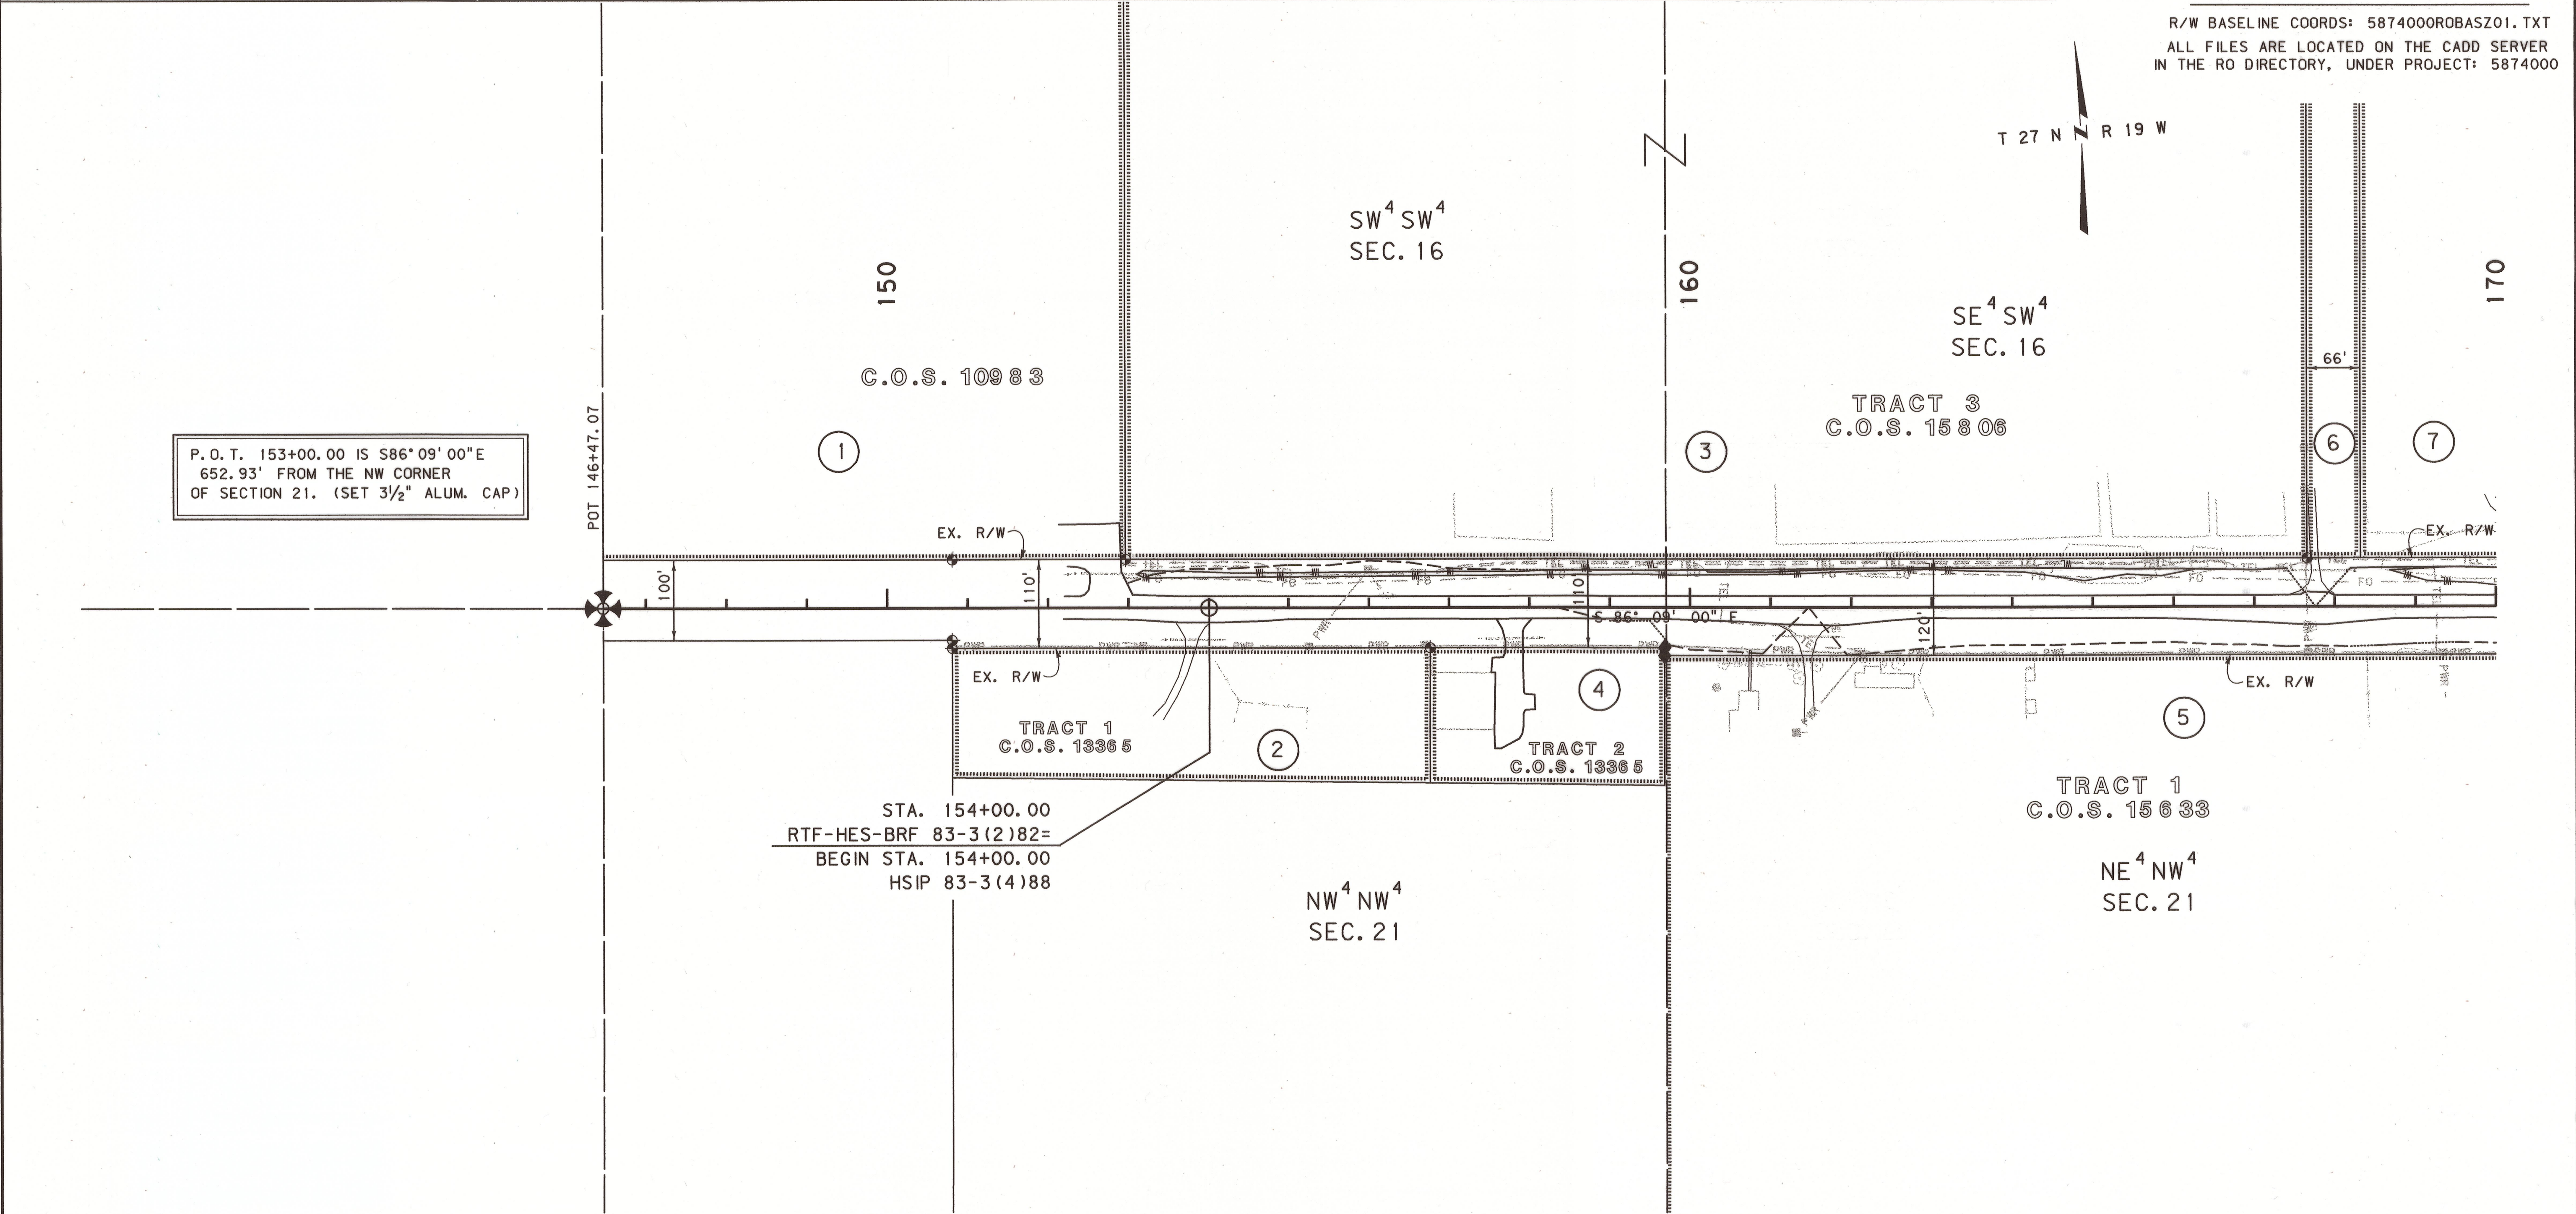

CONSTRUCTION LIMITS
TOP OF CUT
CUT SECTION
TRANSITION
TOE OF FILL

MAP REVISED

FHWA/MDT APPROVAL
9-1-09

3
2
1

MONTANA DEPARTMENT OF TRANSPORTATION
serving you with pride

C:\dgn\5874000ROPLN201.DGN
10/18/2009
10:09:03 AM
U0034

- NOTES:
1. THE PROPOSED R/W LINE WHERE A SPIRAL CURVE TRANSITION IS USED IS A CHORD RATHER THAN A CONCENTRIC CURVE.
 2. ALL STATIONS AND OFFSETS FOR R/W BREAKS ARE IN REFERENCE TO THE R/W BASELINE.

FOR EXISTING R/W RETRACEMENT, SEE
COS NO. 17878 FLATHEAD CO. RECORDS

GRID STATE PLANE COORDINATES
THIS IS A STATE PLANE COORDINATE PROJECT. ALL
DIMENSIONS, DISTANCES AND AREAS ON THIS PROJECT
ARE GRID, EXCEPT FOR THE EXISTING R/W WIDTH
DIMENSION, WHICH IS RECORD.
THE COMBINATION SCALE FACTOR IS 0.99942902

MONTANA DEPARTMENT OF TRANSPORTATION
RIGHT OF WAY PLAN
FLATHEAD COUNTY
SCALE 1"=100'
0 50' 100' 200' 300'

