

PLANS


NOT

TO

SCALE


FED. ROAD DIST. NO.	STATE	FED. AID PROJ. NO.	R/W NO.	SHEET NO.	TOTAL SHEETS
8	MONT.	90-7(2)327	1	11	

1-16
90-7(2)327
LIVINGSTON - MISSION

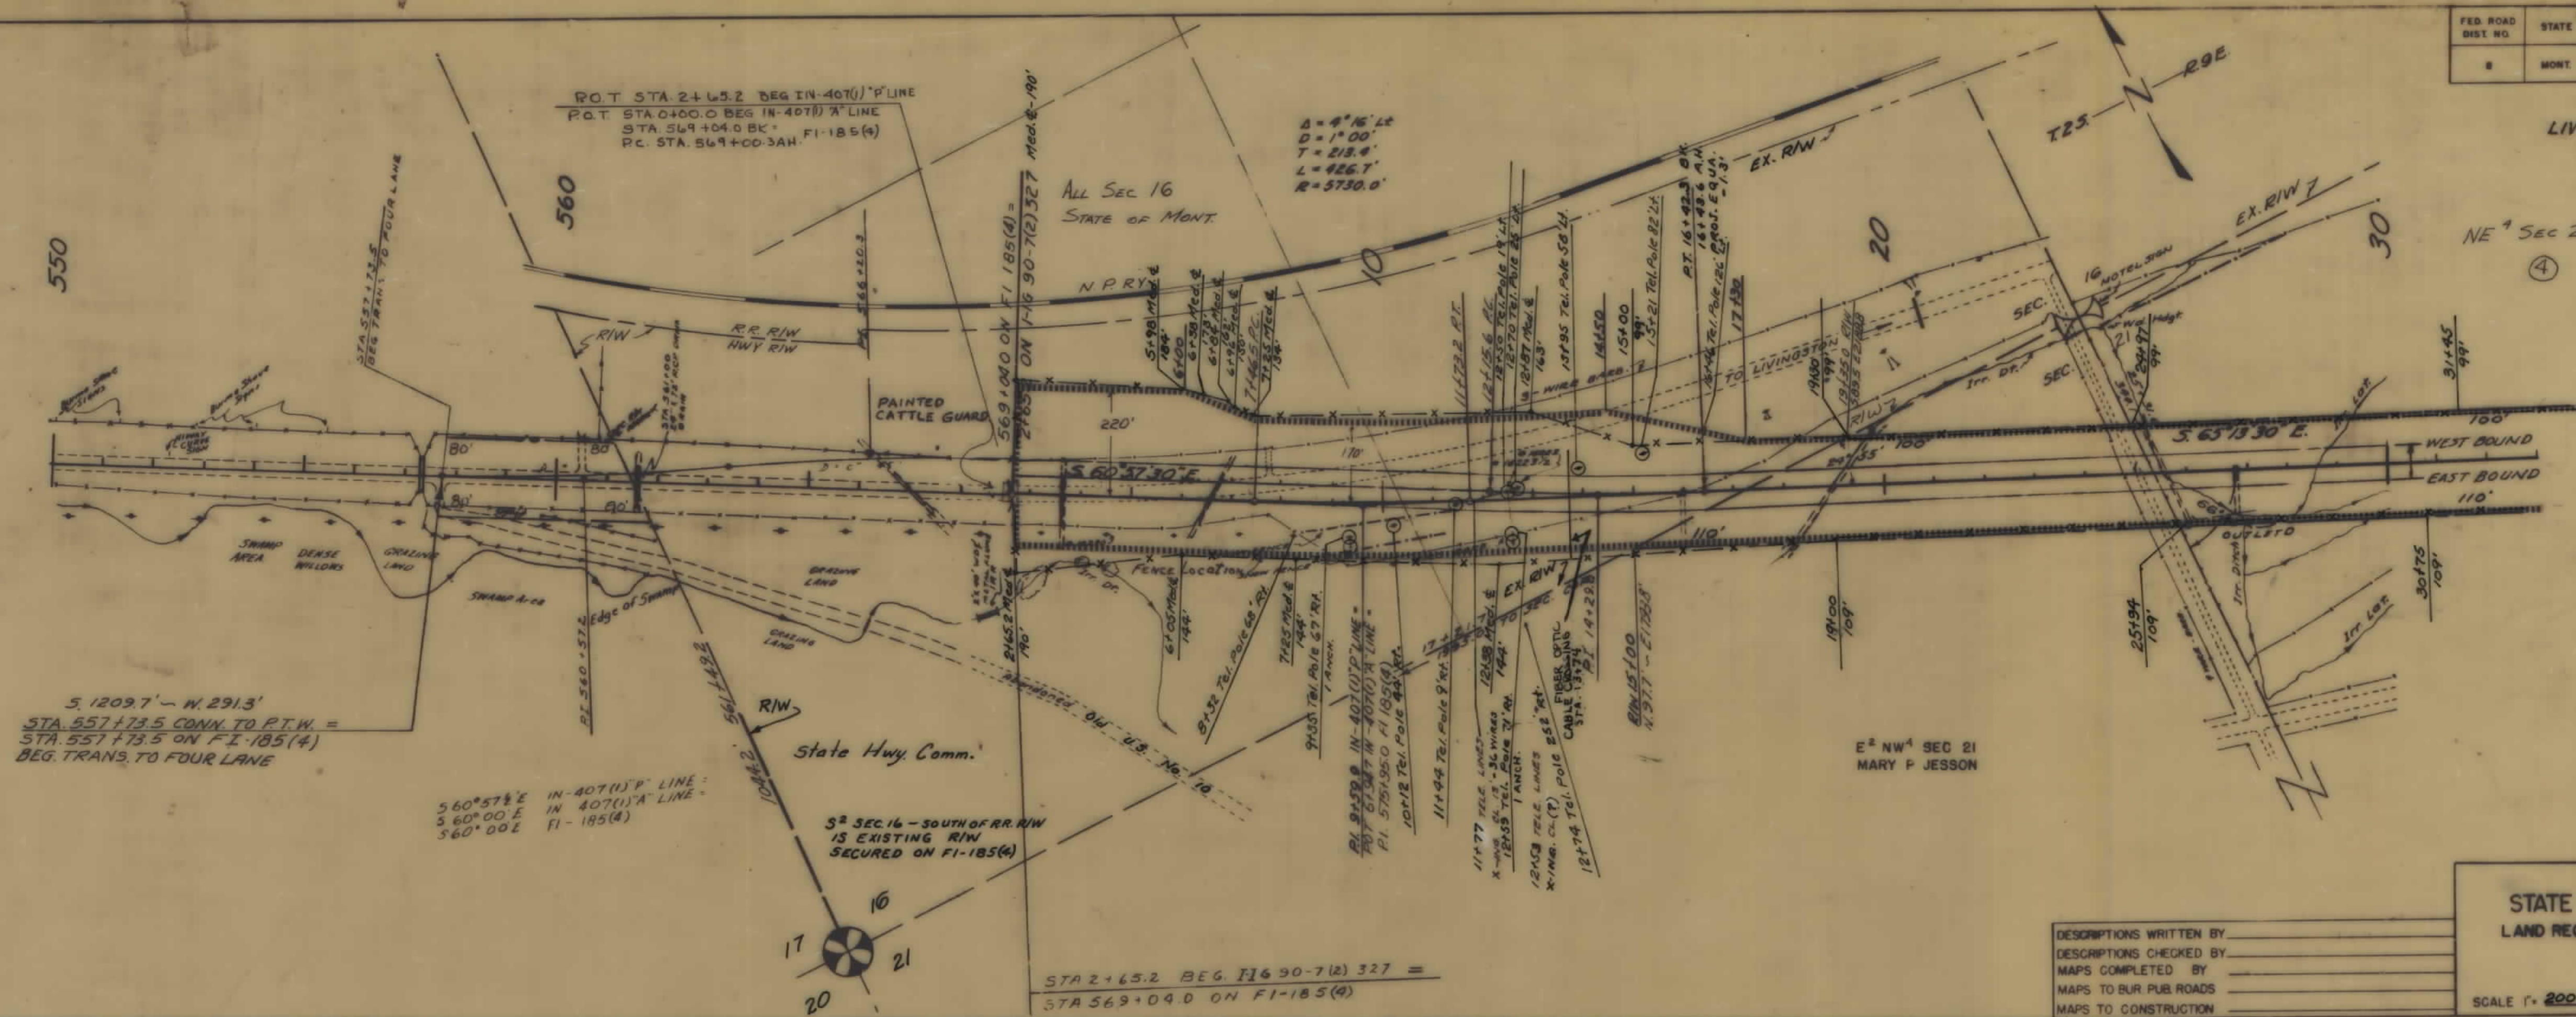



FED. ROAD DIST. NO.	STATE	FED. AID PROJ. NO.	R/W NO.	SHEET NO.	TOTAL SHEETS
8	MONT.	90-7(2)327	1	11	

1-16
90-7(2)327
LIVINGSTON - MISSION

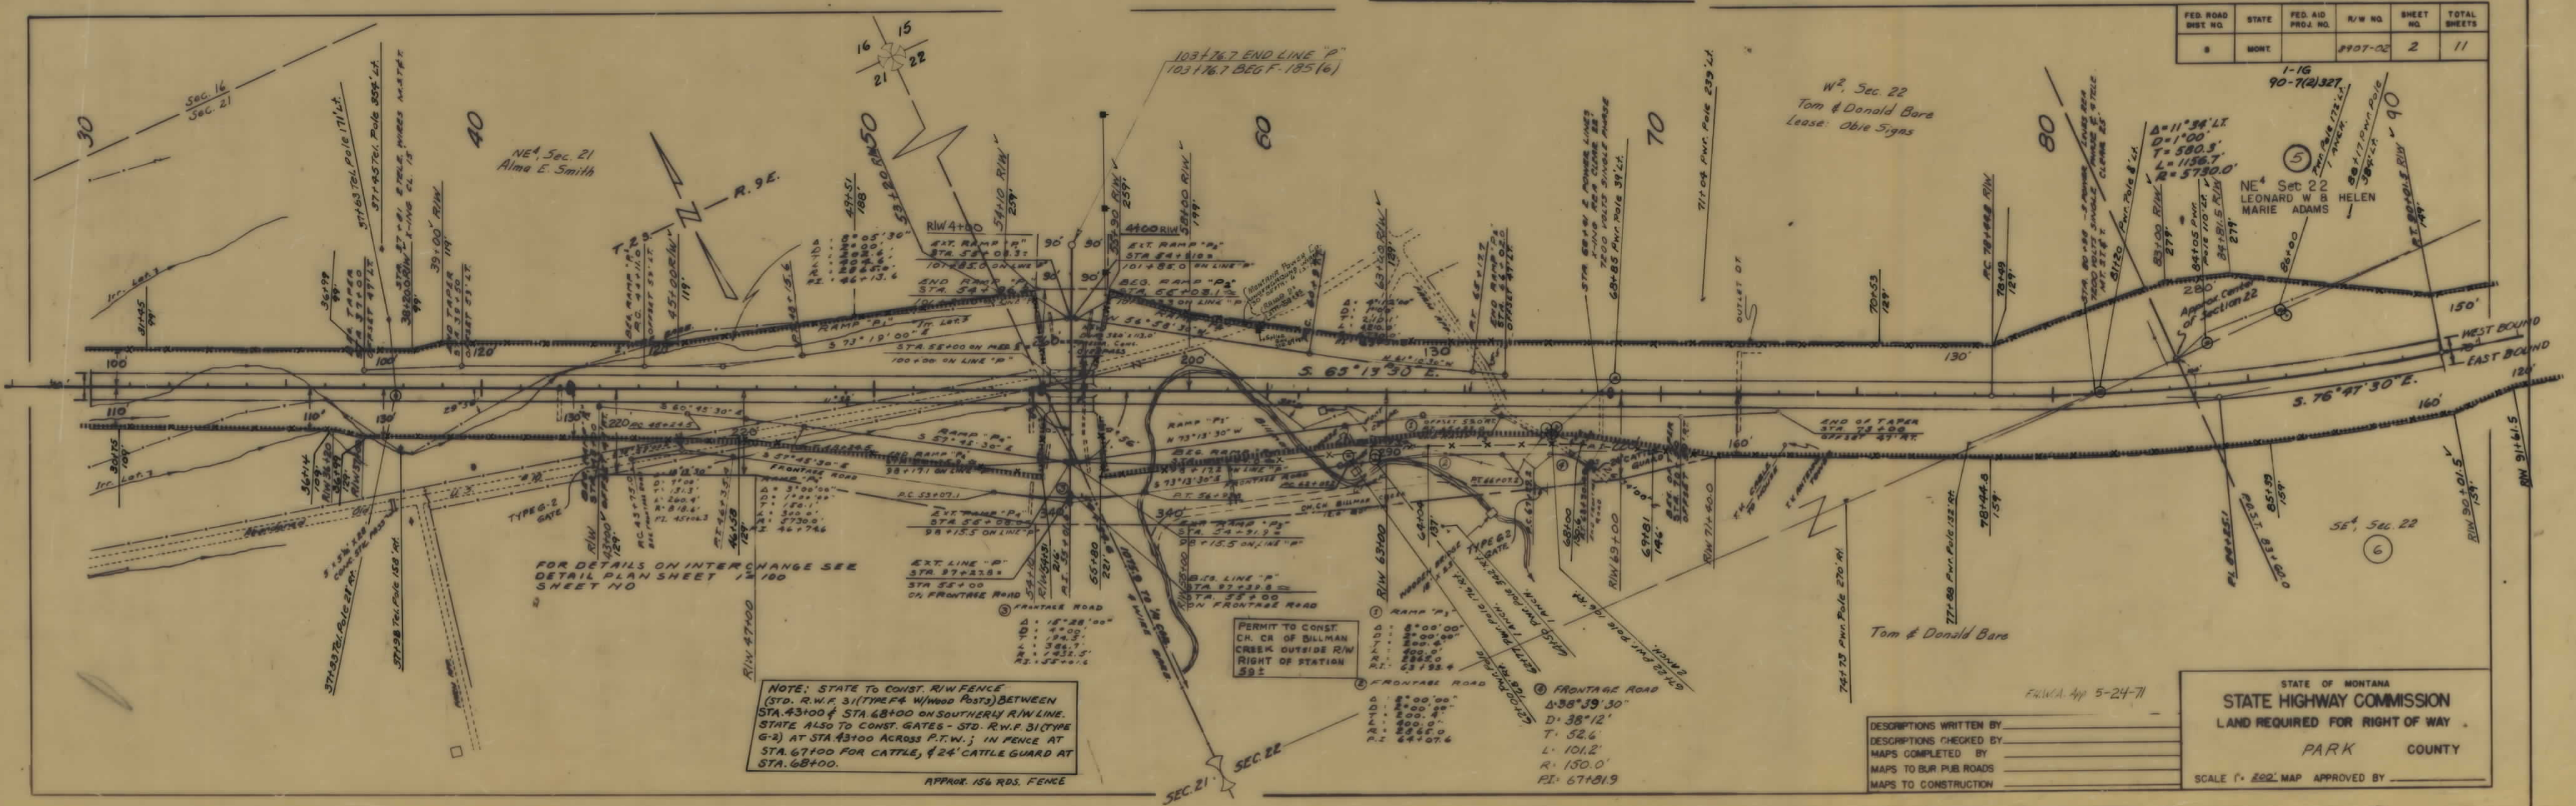


FED. ROAD DIST. NO.	STATE	FED. AID PROJ. NO.	R/W NO.	SHEET NO.	TOTAL SHEETS
8	MONT.	90-7(2)327	1	11	


1-16
90-7(2)327
LIVINGSTON - MISSION

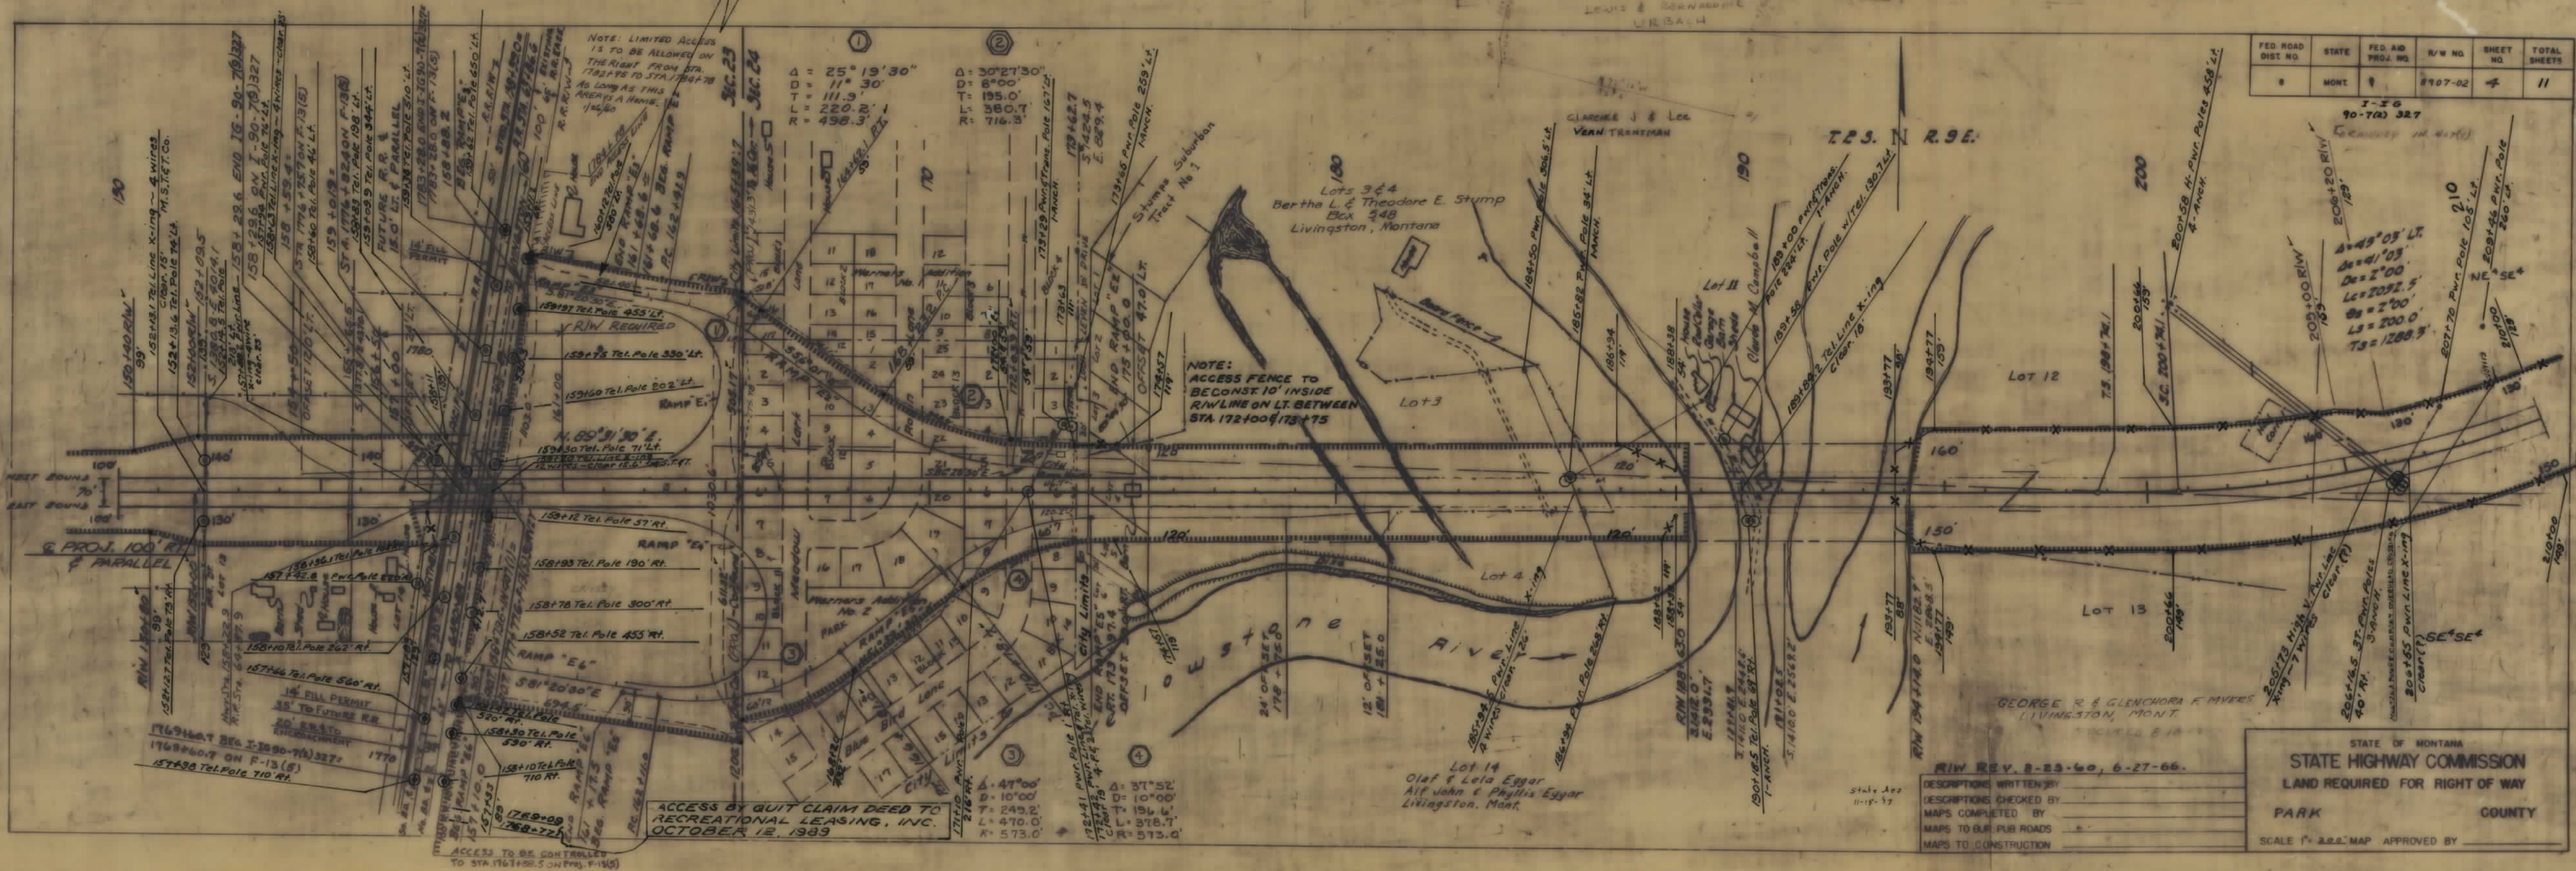
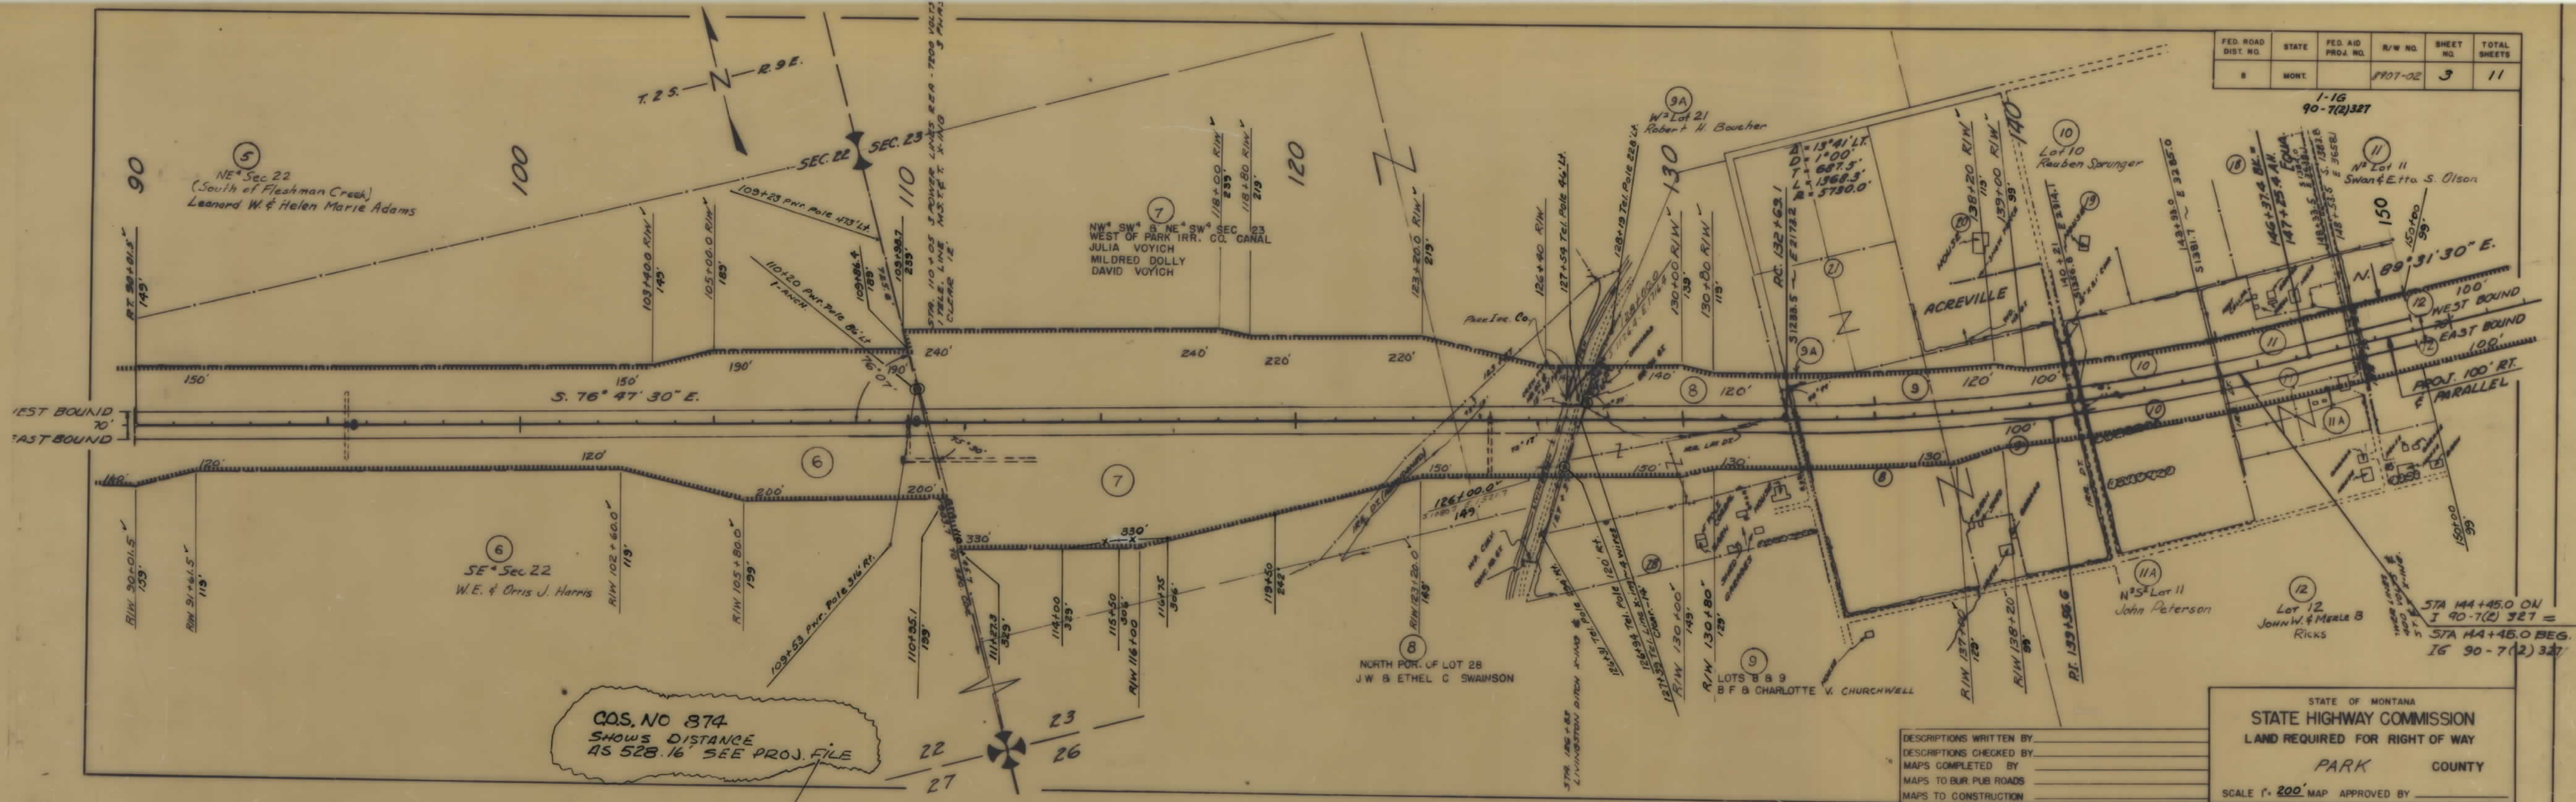


1 IG 90-7(2) 327

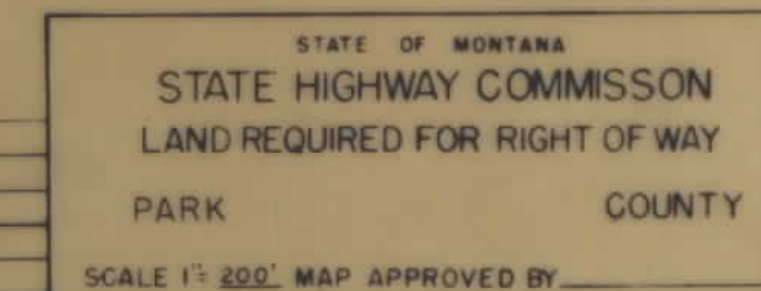

1 IG 90-7 (2) 32

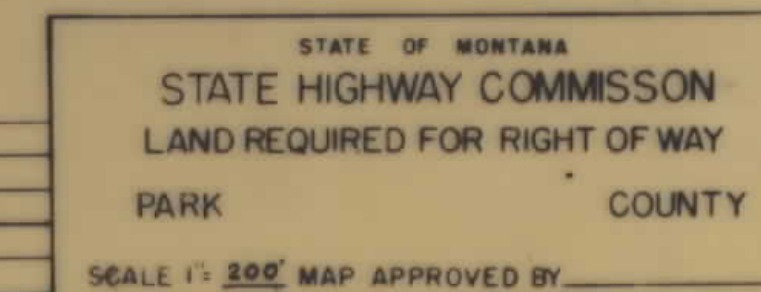


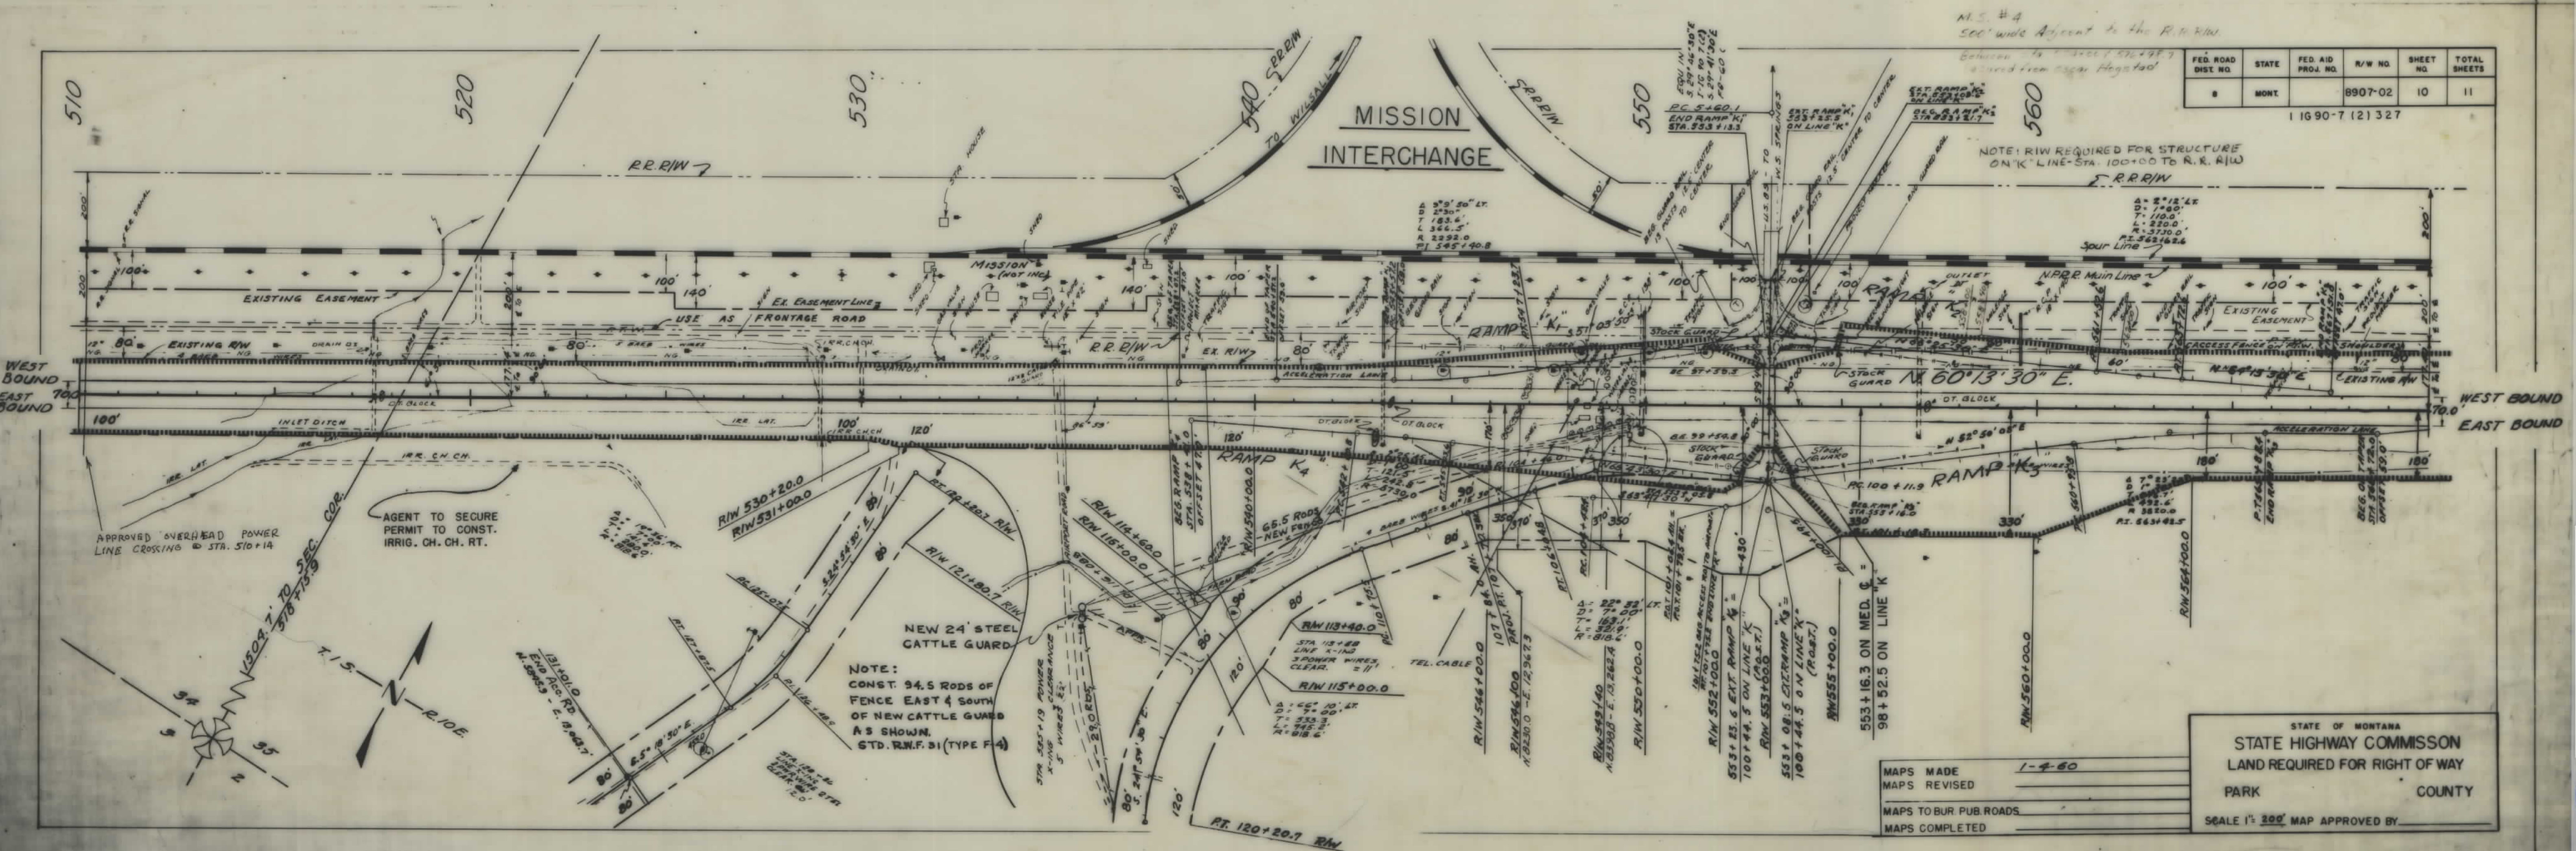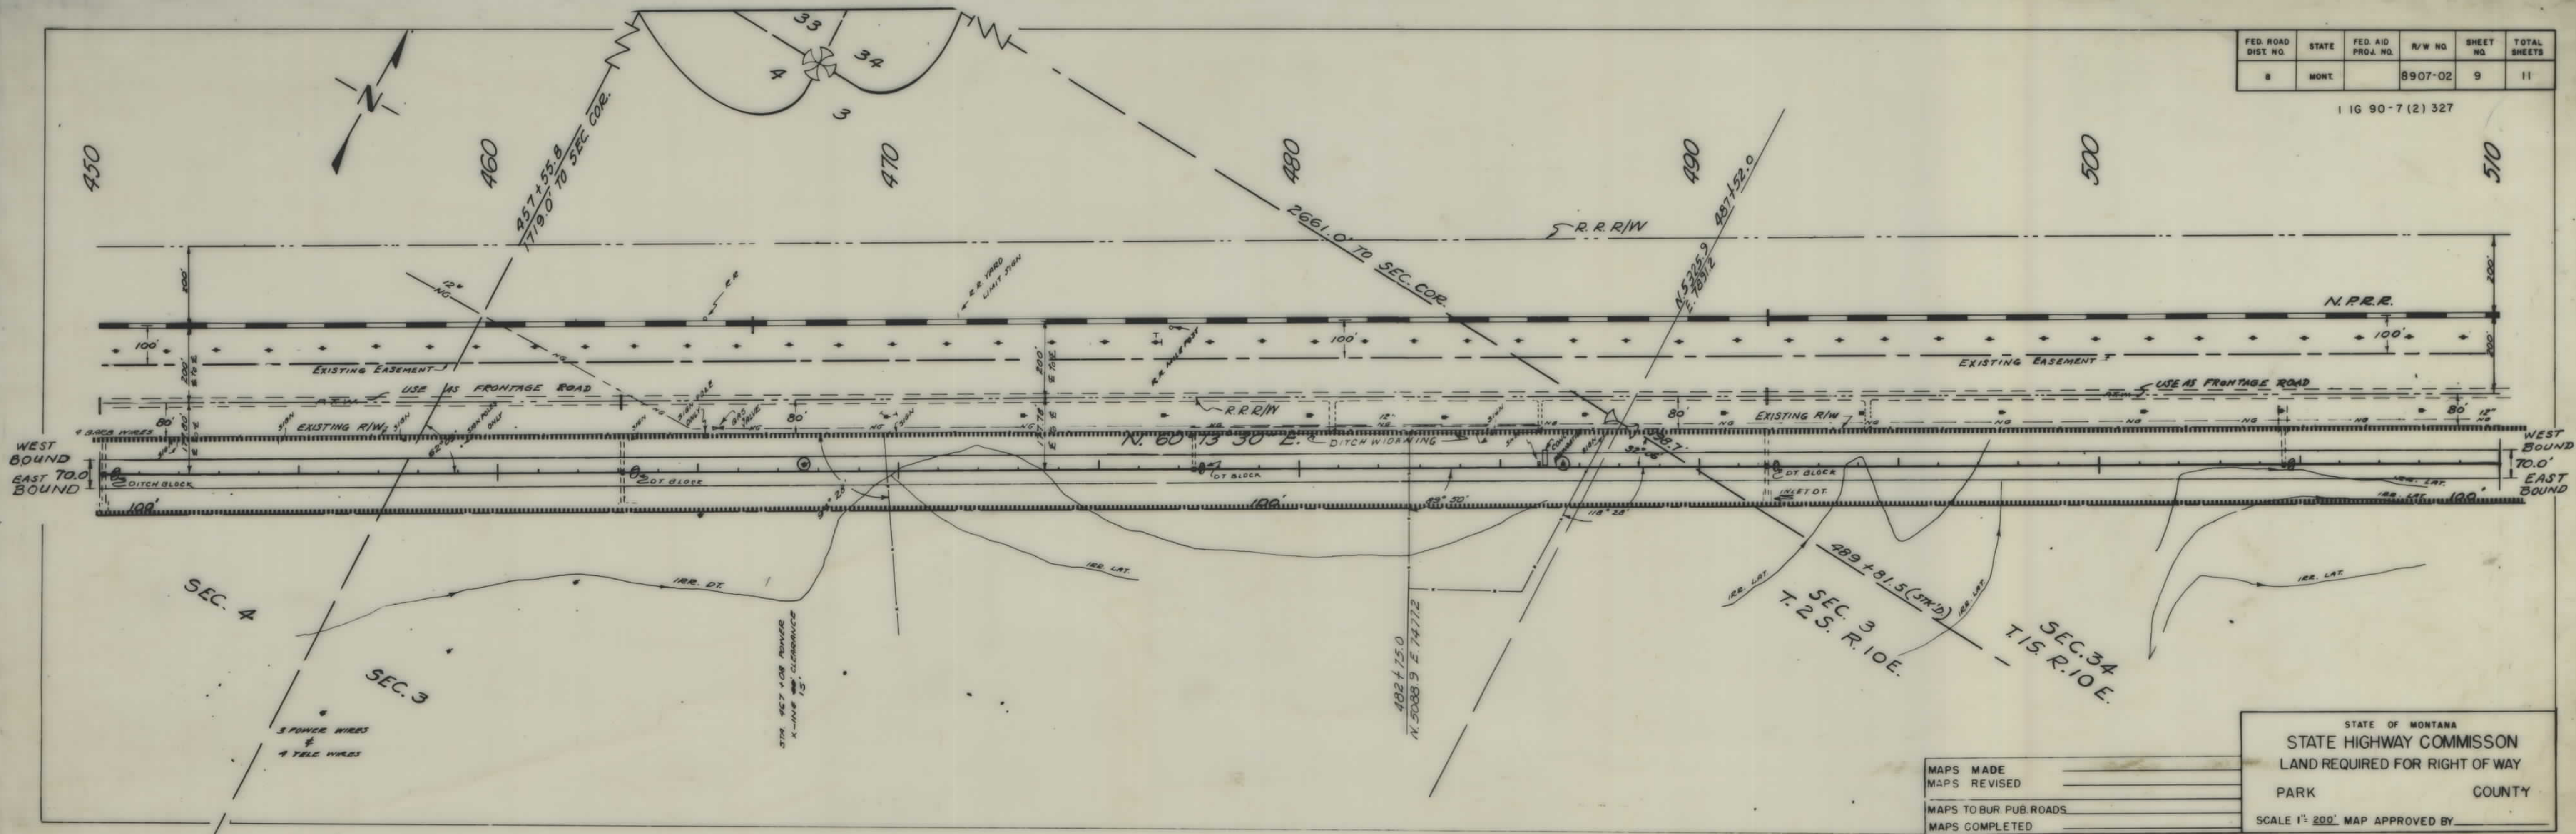

FED. ROAD DIST. NO.	STATE	FED. AID PROJ. NO.	R/W NO.	SHEET NO.	TOTAL SHEET
8	MONT.		8907-02	11	11

116 90 - 7 (2) 327


N. 87°43'30"E. ON I-16 30-7(2)327=
N. 87°55'30"E. ON I-117(10)UNIT 1

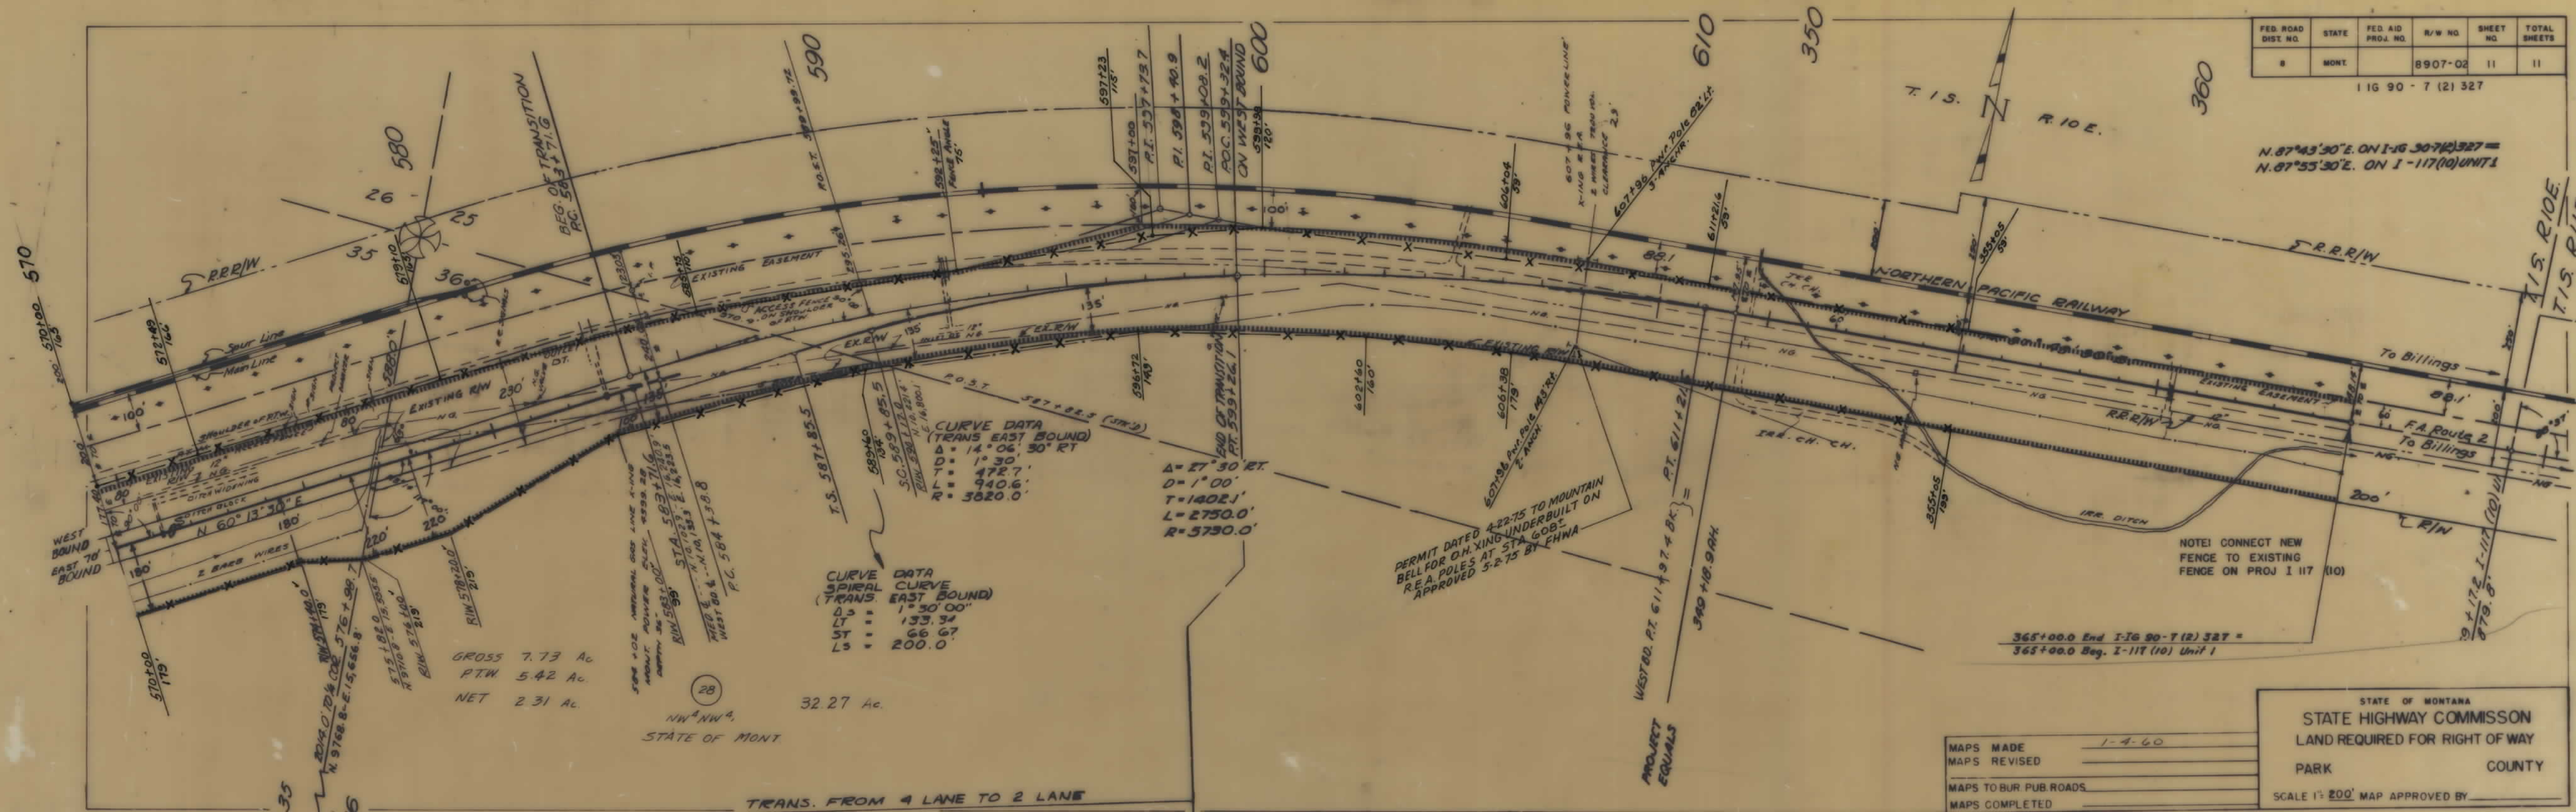

STATE OF MONTANA
STATE HIGHWAY COMMISSION
LAND REQUIRED FOR RIGHT OF WAY
PARK COUNTY

SCALE 1" = 200' MAP APPROVED BY _____

MAPS MADE 1-4-60
MAPS REVISED _____
MAPS TO BUR. PUB. ROADS _____
MAPS COMPLETED _____

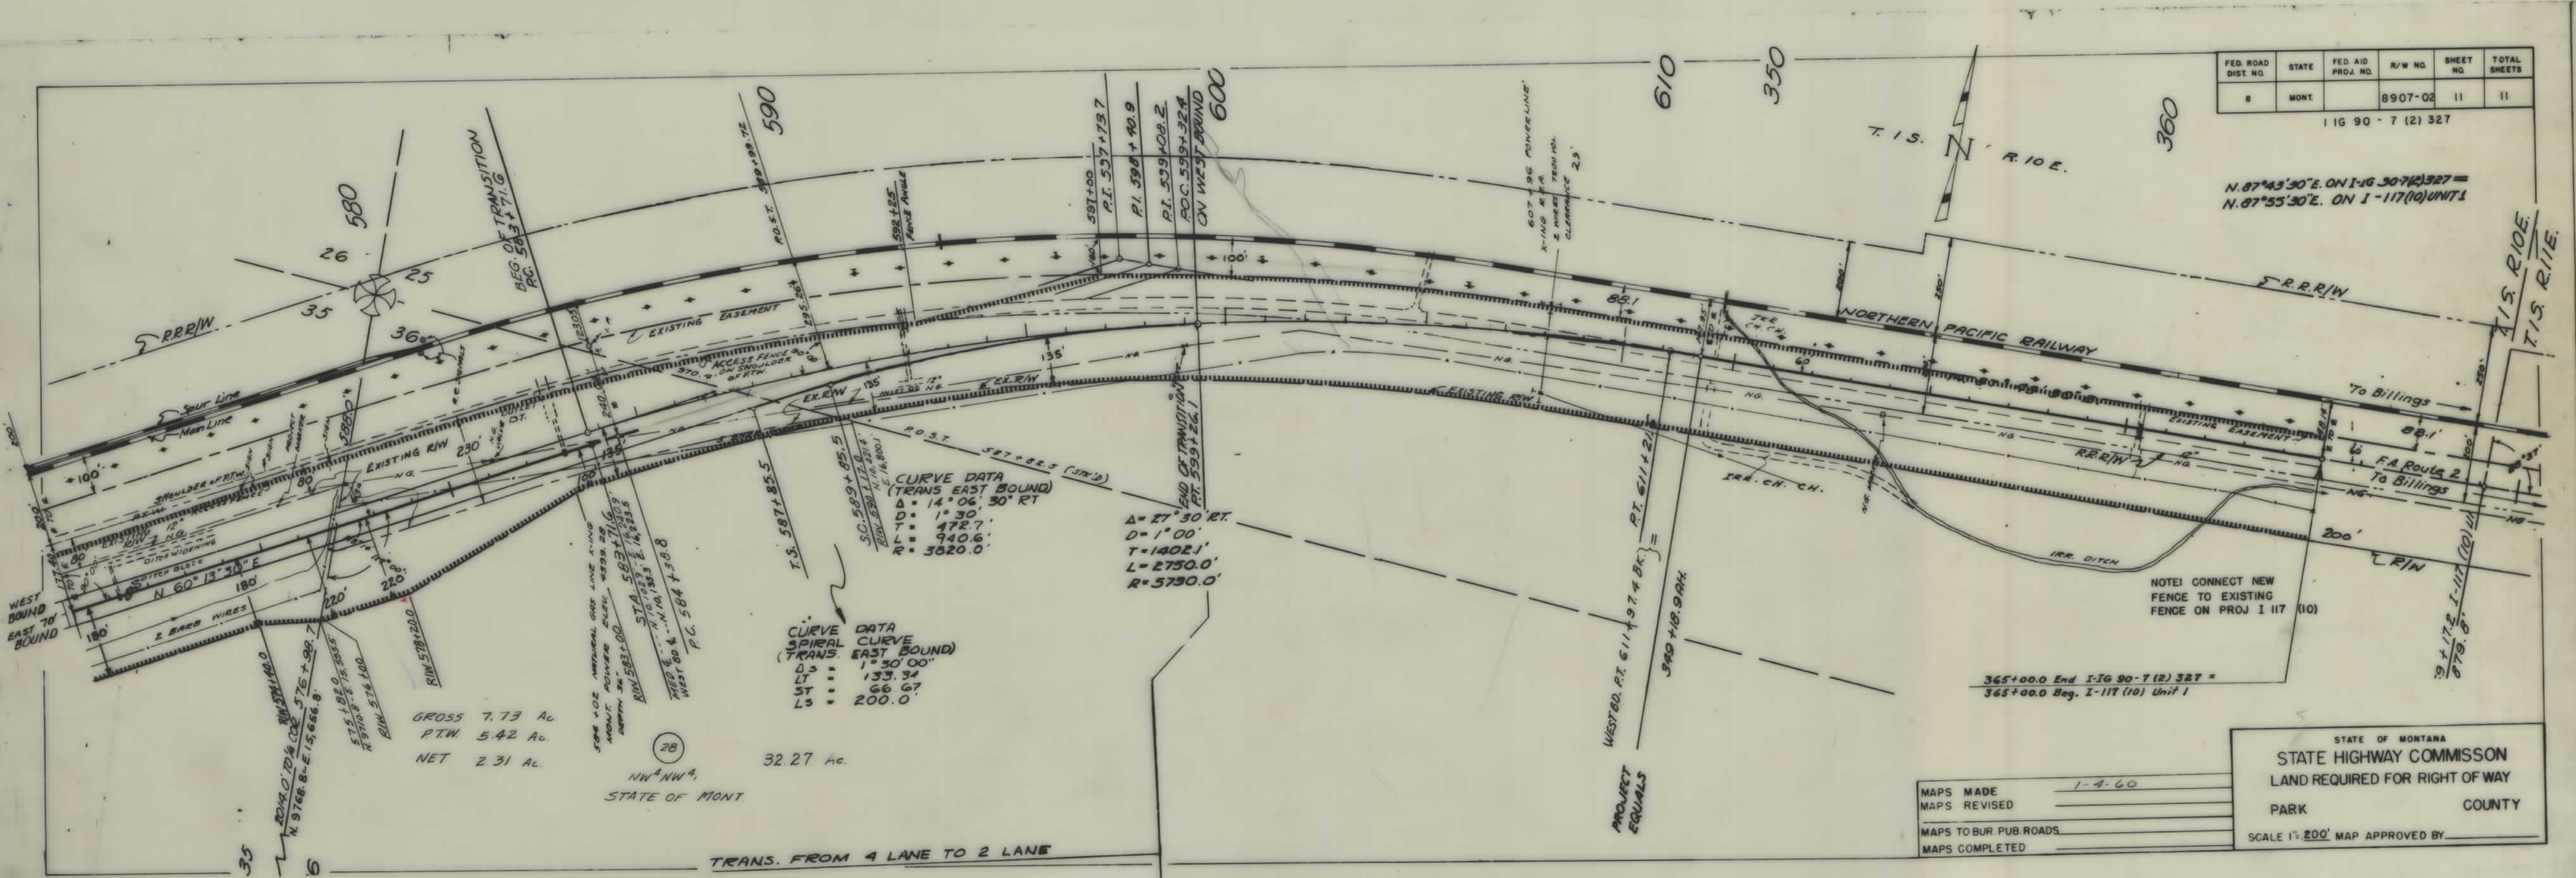

FED. ROAD DIST. NO.	STATE	FED. AID PROJ. NO.	R/W NO.	SHEET NO.	TOTAL SHEETS
8	MONT.		8907-02	11	11

I-G 90 - 7 (2) 327

N. 87° 43' 30" E. ON I-G 30-7(2) 327 =
N. 87° 55' 30" E. ON I-117(10) UNIT 1

CURVE DATA
(TRANS. EAST BOUND)
Δ = 14° 06' 30" RT
D = 1° 30'
T = 472.7'
L = 940.6'
R = 3820.0'

CURVE DATA
SPIRAL CURVE
(TRANS. EAST BOUND)
Δ = 1° 30' 00"
D = 133.34'
ST = 66.67'
LS = 200.0'

GROSS 7.73 AC
PTW 5.42 AC
NET 2.31 AC

28
NW 1/4 NW 1/4
STATE OF MONT.

TRANS. FROM 4 LANE TO 2 LANE

NOTE: CONNECT NEW
FENCE TO EXISTING
FENCE ON PROJ I 117 (10)

365+00.0 End I-G 90-7 (2) 327 =
365+00.0 Beg. I-117 (10) Unit 1

MAPS MADE	1-4-60
MAPS REVISED	
MAPS TO BUR. PUB. ROADS	
MAPS COMPLETED	

STATE OF MONTANA
STATE HIGHWAY COMMISSION
LAND REQUIRED FOR RIGHT OF WAY
PARK COUNTY
SCALE 1" = 200' MAP APPROVED BY _____