

PLANS

NOT

TO

SCALE

FED. ROAD DIST. NO.	STATE	FED. AID PROJECT NUMBERS		STATE NO.	SHEET NO.	TOTAL SHEETS
		CONST. NO.	R/W NO.			
8	MONT.		I-G-90-1(19)50	8901-19	1	10

STATE OF MONTANA

STATE HIGHWAY COMMISSION

SUPERIOR-EAST

RIGHT OF WAY PLAN OF



FEDERAL AID PROJECT NO. I-G-90-1(19)50 R/W
I-G-90-1()50 CONST.

SUPERIOR-EAST

TOTAL R/W MILEAGE 8.839
IG MILEAGE 1.132
I MILEAGE 7.707

CONVENTIONAL SIGNS

STATE AND NATIONAL LINE	-----
COUNTY LINE	-----
CITY, VILLAGE OR BOROUGH LINE	-----
TOWNSHIP LINE	-----
SECTION LINE	-----
RESERVATION LINE	-----
FENCE LINE	-----
GUARD RAIL	-----
OWNERSHIP BOUNDARY	-----
RIGHT OF WAY LINE	-----
RIGHT OF WAY LINE FENCED	-----
TRAVELED WAY	-----
RAILROADS	-----
RETAINING WALLS	-----
BASE OR SURVEY LINE	-----
LEVEE	-----
CULVERTS IN PLACE (PLAN)	-----
NEW CULVERTS (PLAN)	-----
NEW CULVERTS (PROFILE)	-----
TROLLEY POLE	-----
POWER POLE	-----
TELEPHONE OR TELEGRAPH POLE	-----
MARSH	-----
DITCH	-----
RIPRAP	-----
BRIDGE	-----
SECTION CORNER	FOUND UNFOUND
1/4 SECTION CORNER	FOUND UNFOUND
1/16 CORNER	FOUND UNFOUND
CENTER OF SECTION	-----
CONTROL OF ACCESS WITH FENCE	-----
CONTROL OF ACCESS WITHOUT FENCE	-----
PARCEL NUMBER	-----
CATTLE GUARD	-----
GATE IN FENCE	-----
CONSTRUCTION LIMITS	CUT FILL

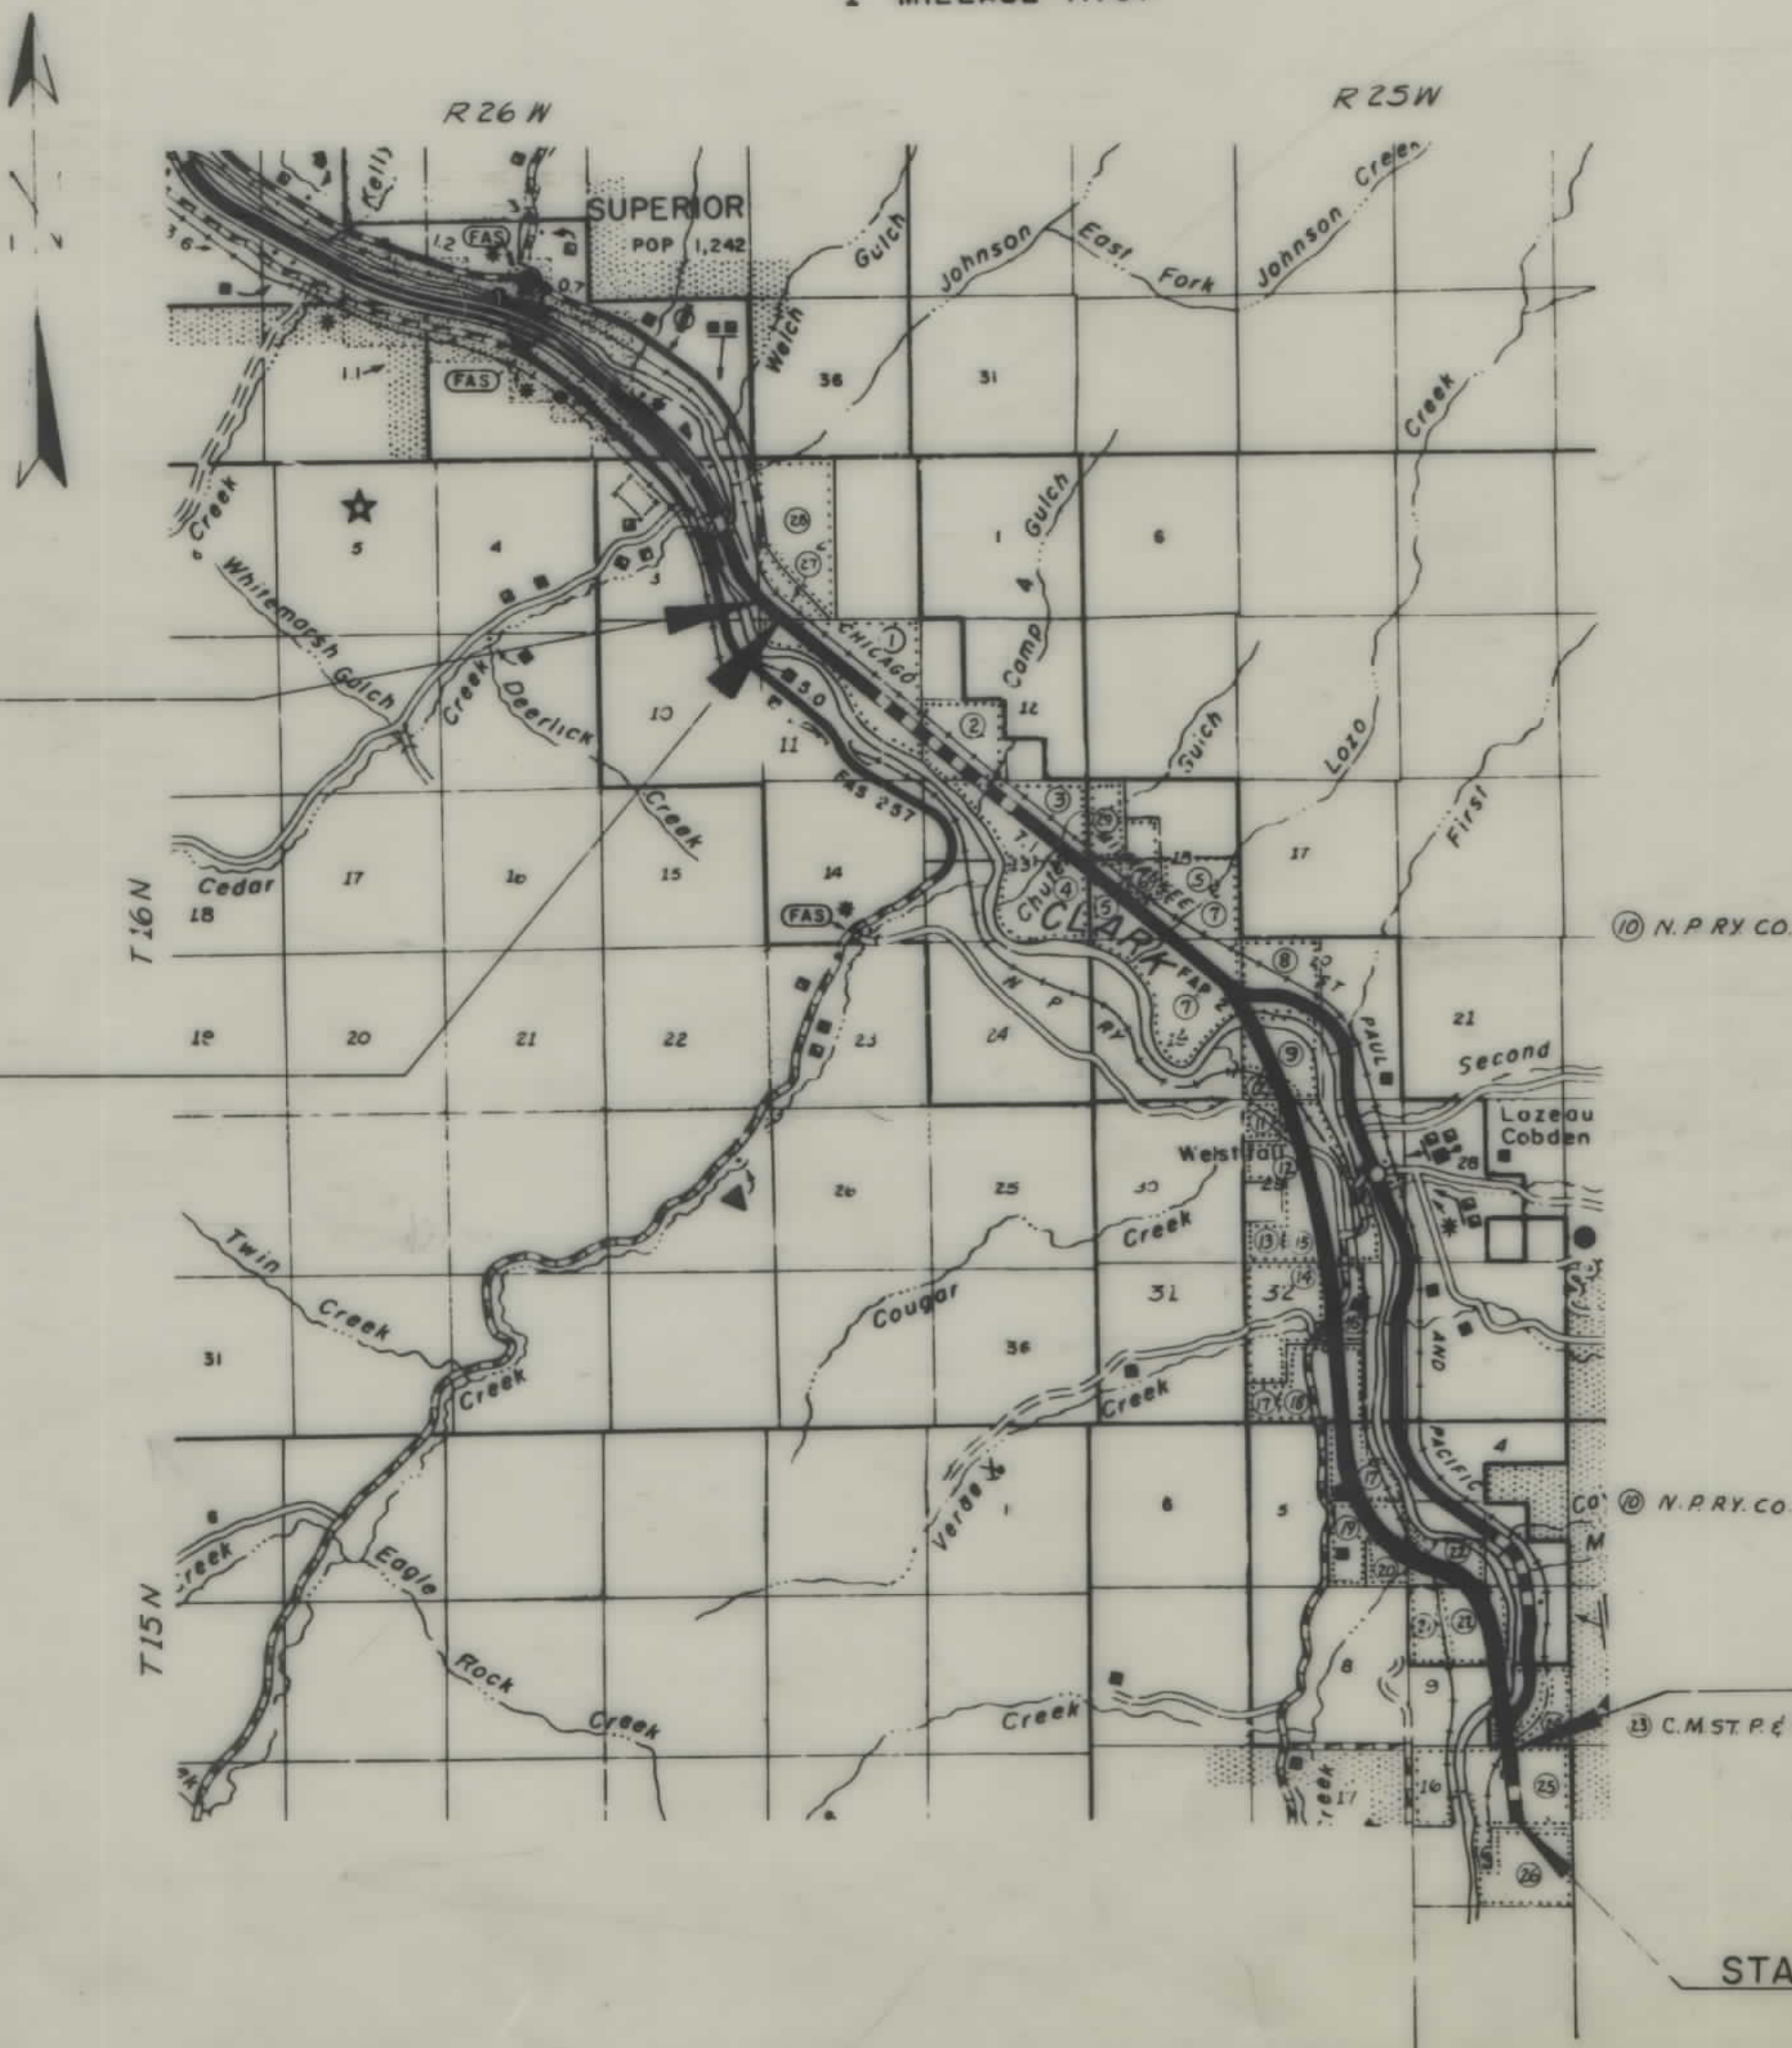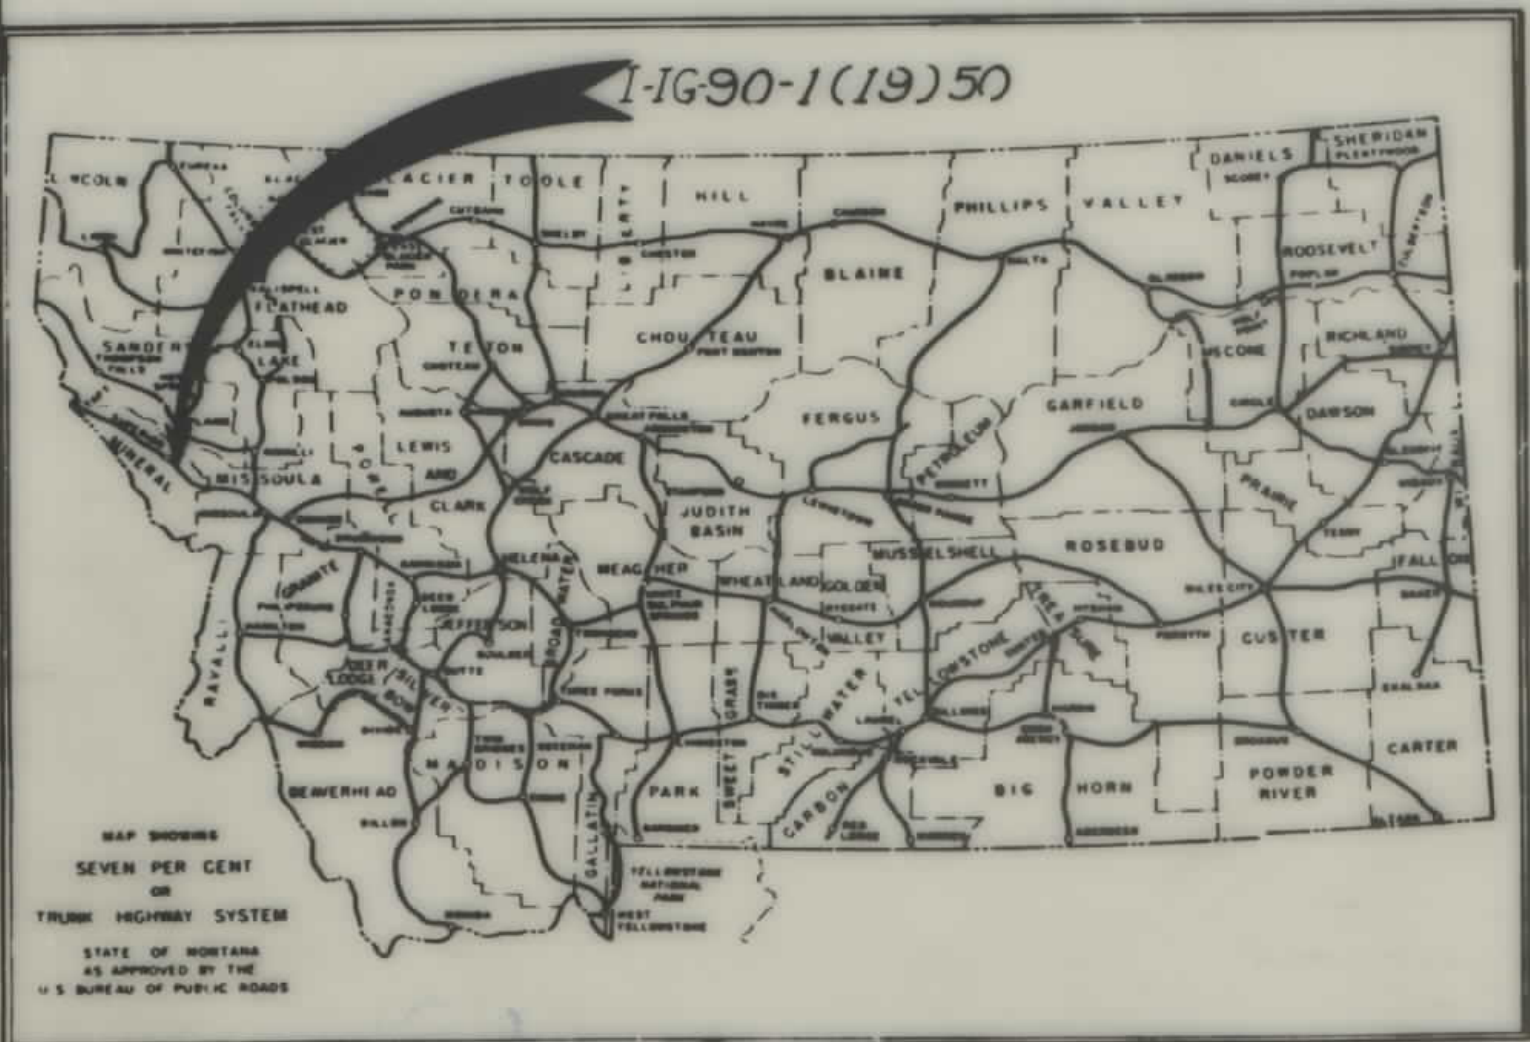

STA. 356+09.7 BEG. HG90-1()50 CONST.

STA. 363+25.5 BEG. HG90-1(19)50 R/W=
STA. 896+04.1 END I-90-1(1)43 R/W

STA. 829+95.2 END I-G-90-1(19)50 R/W=
STA. 0+00.0 BEG. I-90-1(2)59 R/W


STA. 959+00 END I-G-90-1()50 CONST.

5/28/63 - 5/14/64

OWNERSHIPS								
PARCEL	NAME	ADDRESS	TOTAL AREA	GROSS TAKE ACRES	PTW ALREAGE	NET TAKE ACRES	REMAINDER LT.	REMAINDER RT.
1	ROSE M'ADAMS	SUPERIOR, MONT.	298.12AC	29.12	17.26	11.84	112.60	156.42
1A	ROSE M'ADAMS (FR. RD. R/W)	SUPERIOR, MONT.	112.60	5.42		5.42	95.99	11.19
2	STATE OF MONTANA	HELENA, MONT.	157.38AC	38.21	38.21	0	119.17	
2A	STATE OF MONTANA (FR. RD. R/W)	HELENA, MONT.	119.17	6.89		6.89	112.28	

* INCLUDES R.R. R/W

FED. ROAD DIST. NO.	STATE	FED. AID PROJECT NO.	STATE NO.	SHEET NO.	TOTAL SHEETS
8	MONT.	16-90-1 (19) 50	8901-19	3	10

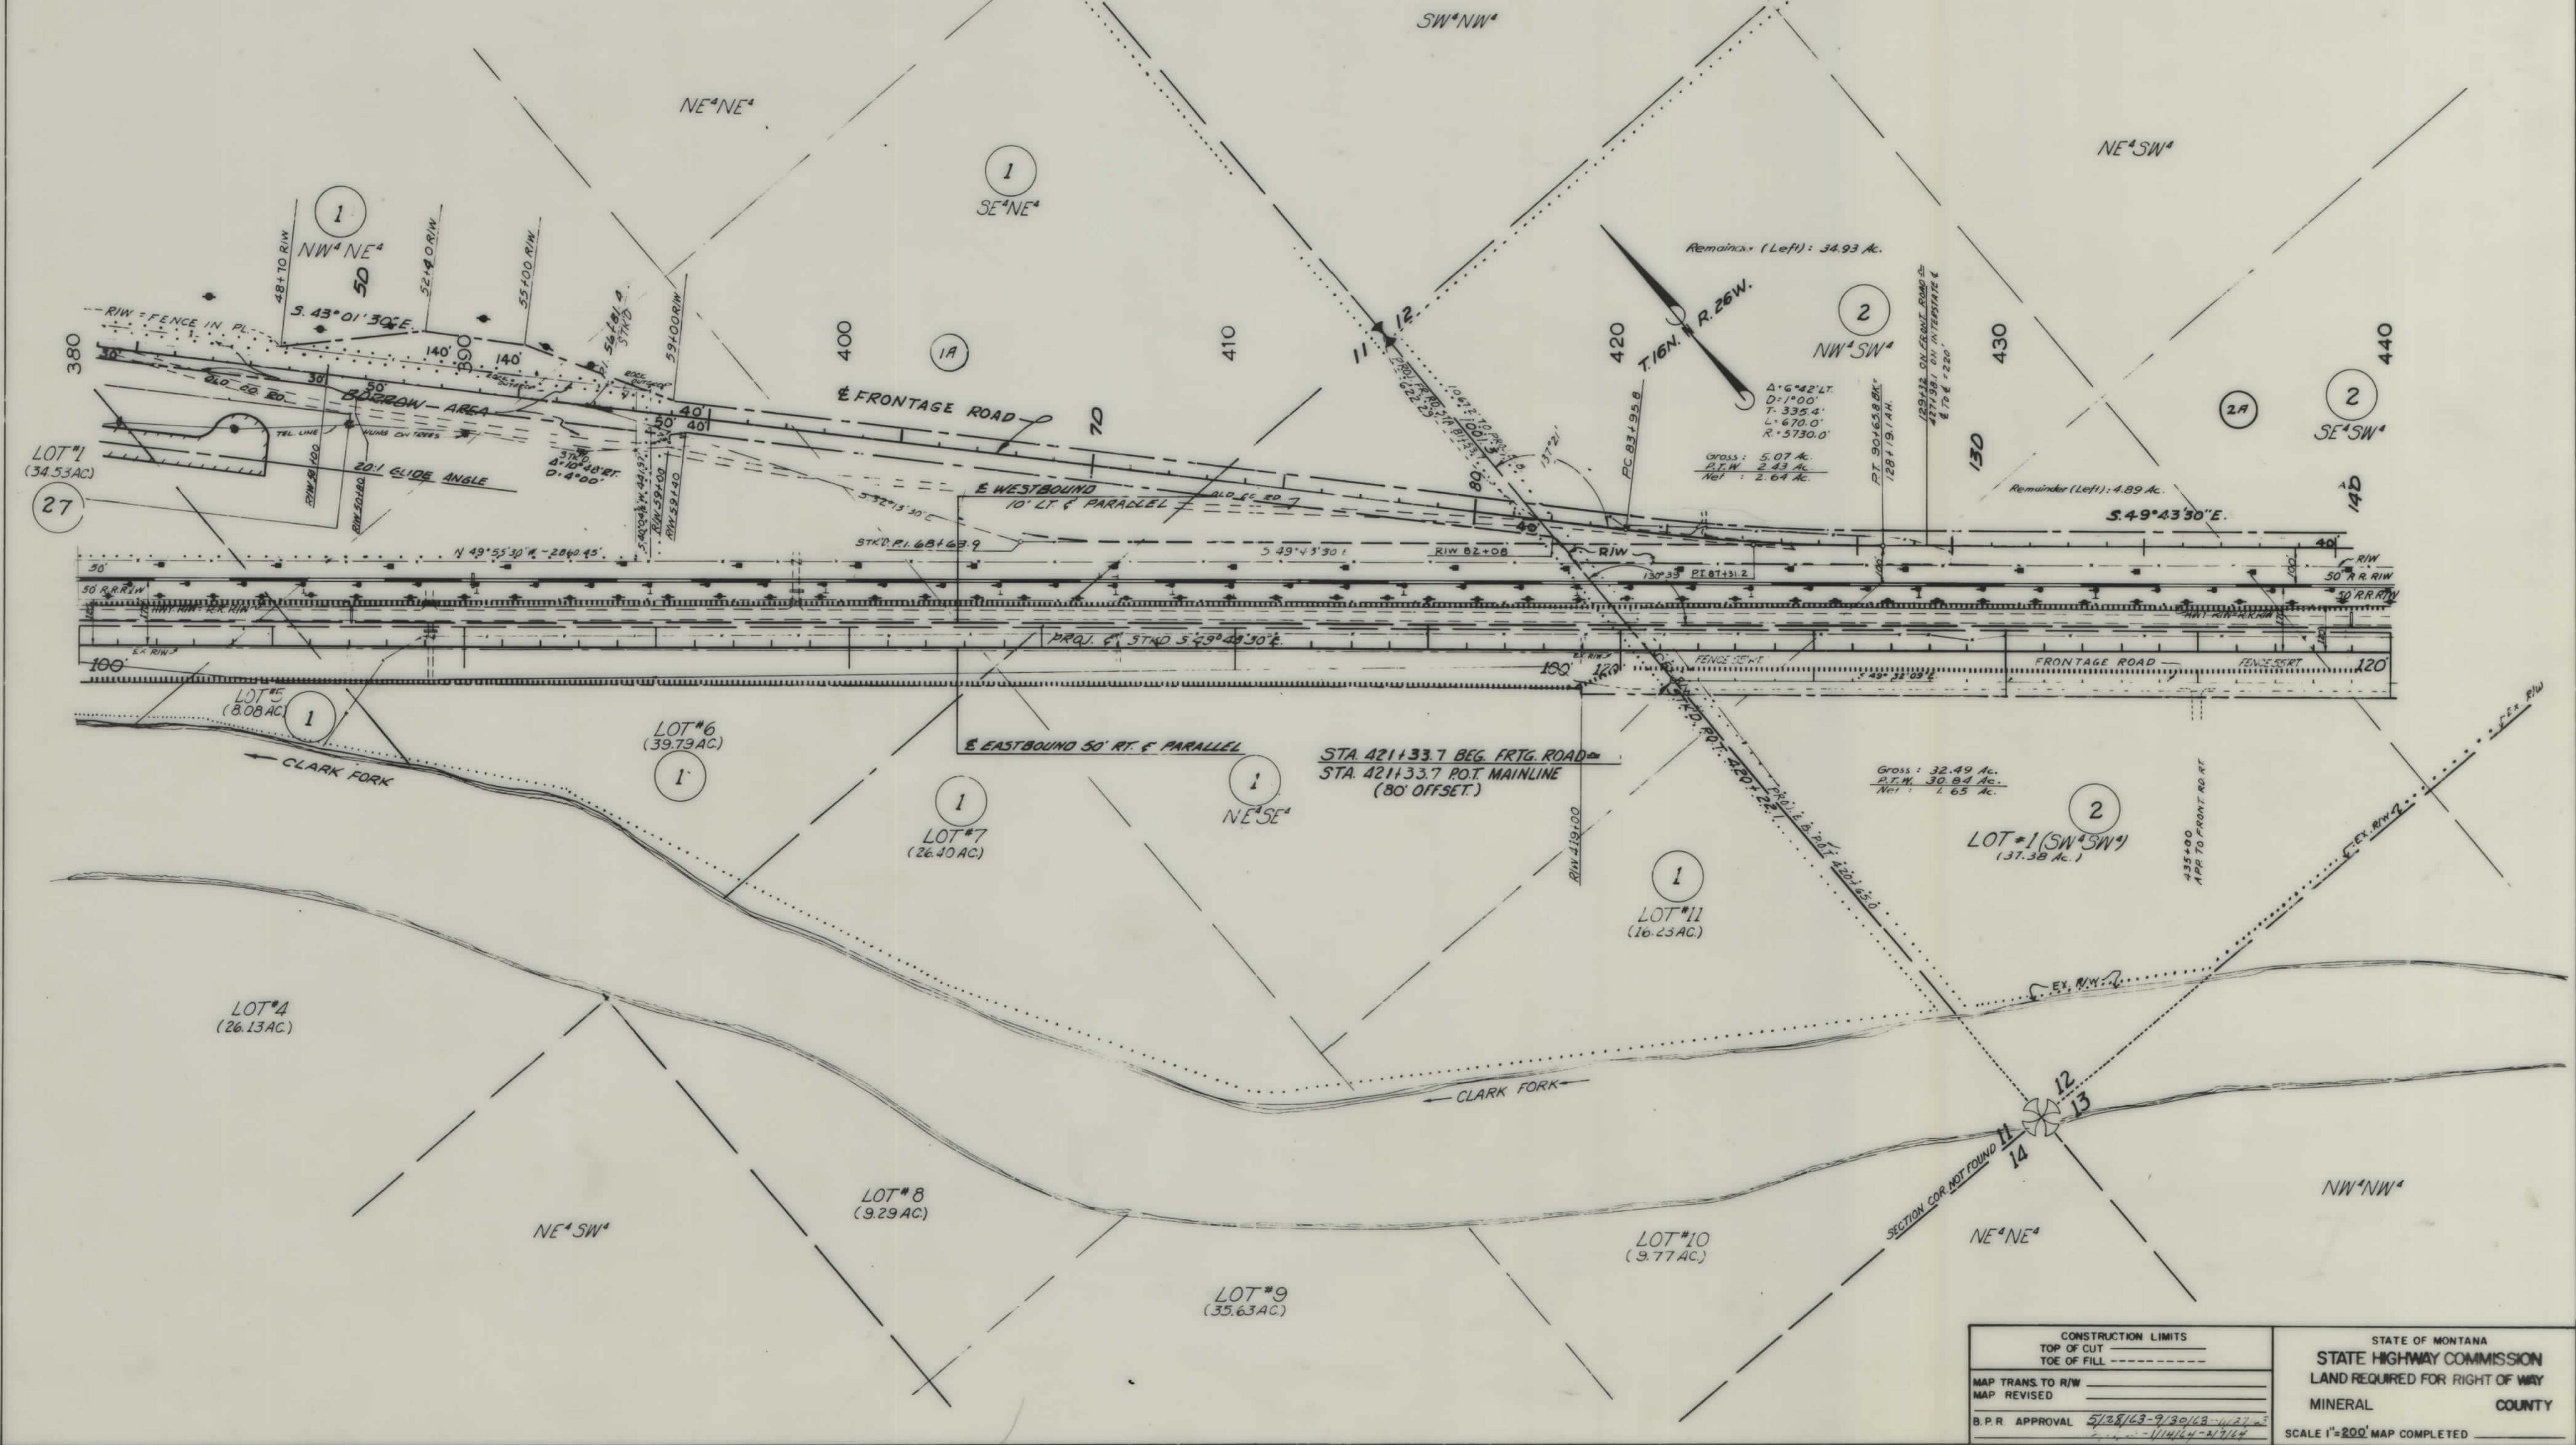


CONSTRUCTION LIMITS		STATE OF MONTANA	
TOP OF CUT	-----	STATE HIGHWAY COMMISSION	
TOE OF FILL	-----	LAND REQUIRED FOR RIGHT OF WAY	
MAP TRANS. TO R/W	-----	MINERAL COUNTY	
MAP REVISED	-----	SCALE 1"=200' MAP COMPLETED	
B.P.R. APPROVAL	5/13/63-9/30/63-11/21/63		
	5/14/44-8/15/65 9/15/65		

OWNERSHIPS								
PARCEL	NAME	ADDRESS	TOTAL AREA	GROSS TAKE ACREAGE	PTW ACREAGE	NET TAKE ACREAGE	REMAINDER LT	RT
2	STATE OF MONTANA	HELENA, MONT.	*157.38	38.21	38.21	0	*119.17	
3	ROSE M'ADAMS	SUPERIOR, MONT.	*220.44 AC	22.44	7.45	15.24	*101.80	95.35
4	CHAS. BROCKWAY	SUPERIOR, MONT.	*158.52 AC	2.33	0.42	1.91	*0.15	156.04
5	OTTO C. HANSEN	"	"	7.61	3.08	4.53	"	"
2A	STATE OF MONTANA (FR. RD. RW)	"	119.17	6.89	"	6.89	112.28	"
3A	ROSE M'ADAMS	SUPERIOR, MONT.	101.80	11.66	"	11.66	90.14	"
5A	OTTO C. HANSEN	SUPERIOR, MONT.	10.04	3.89	"	3.89	"	6.15
29	STATE OF MONTANA	"	62.81	0.49	"	0.49	62.32	"


* INCLUDES R.R. RW

FED. ROAD DIST. NO.	STATE	FED. AID PROJECT NUMBERS		STATE NO.	SHEET NO.	TOTAL SHEETS
		CONST. NO.	R/W NO.			
8	MONT.		HG 90-1(19) 50	8901-19	4	10

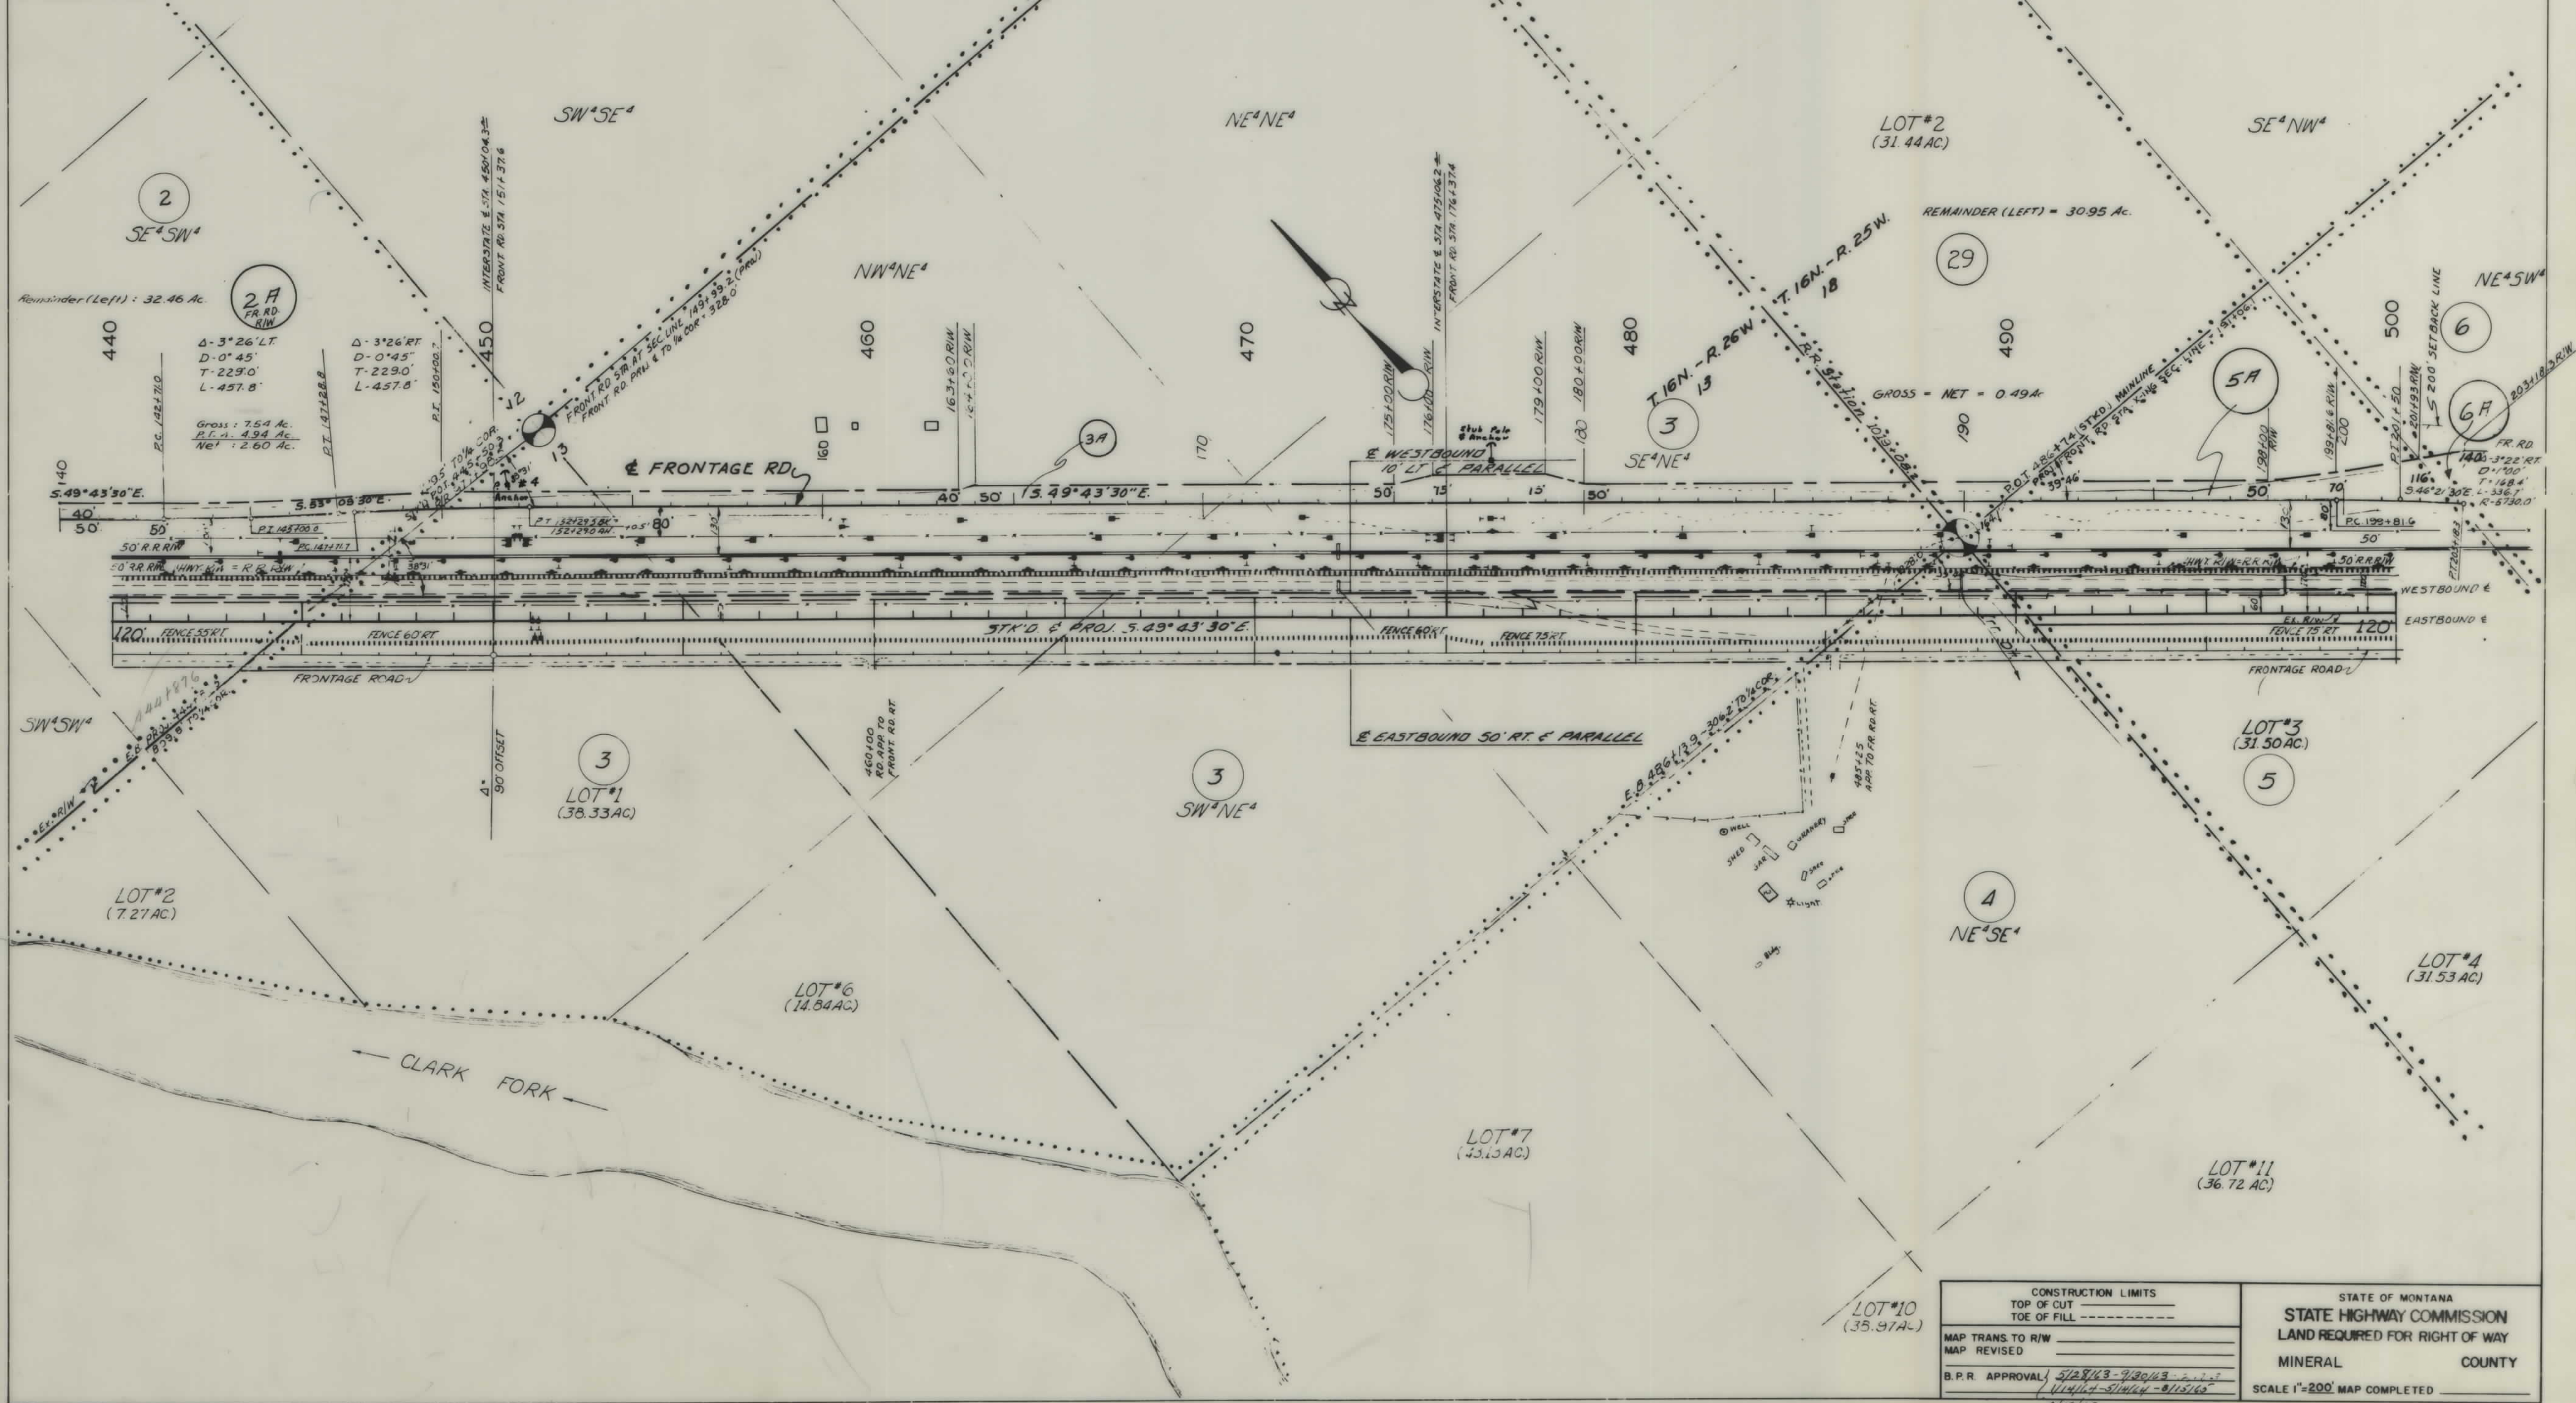


CONSTRUCTION LIMITS TOP OF CUT TOE OF FILL		STATE OF MONTANA STATE HIGHWAY COMMISSION LAND REQUIRED FOR RIGHT OF WAY	
MAP TRANS TO R/W MAP REVISED		MINERAL COUNTY	
B.P.R. APPROVAL 5/28/63-9/30/63 11/11/64-5/11/64-8/15/65 4/15/65		SCALE 1"=200' MAP COMPLETED	

FED ROAD DIST NO	STATE	FED AID PROJECT NUMBERS		STATE NO	SHEET NO	TOTAL SHEETS
		CONST NO	R/W NO			
8	MONT		HG-90-1 (19) 50	8901-19	5	10

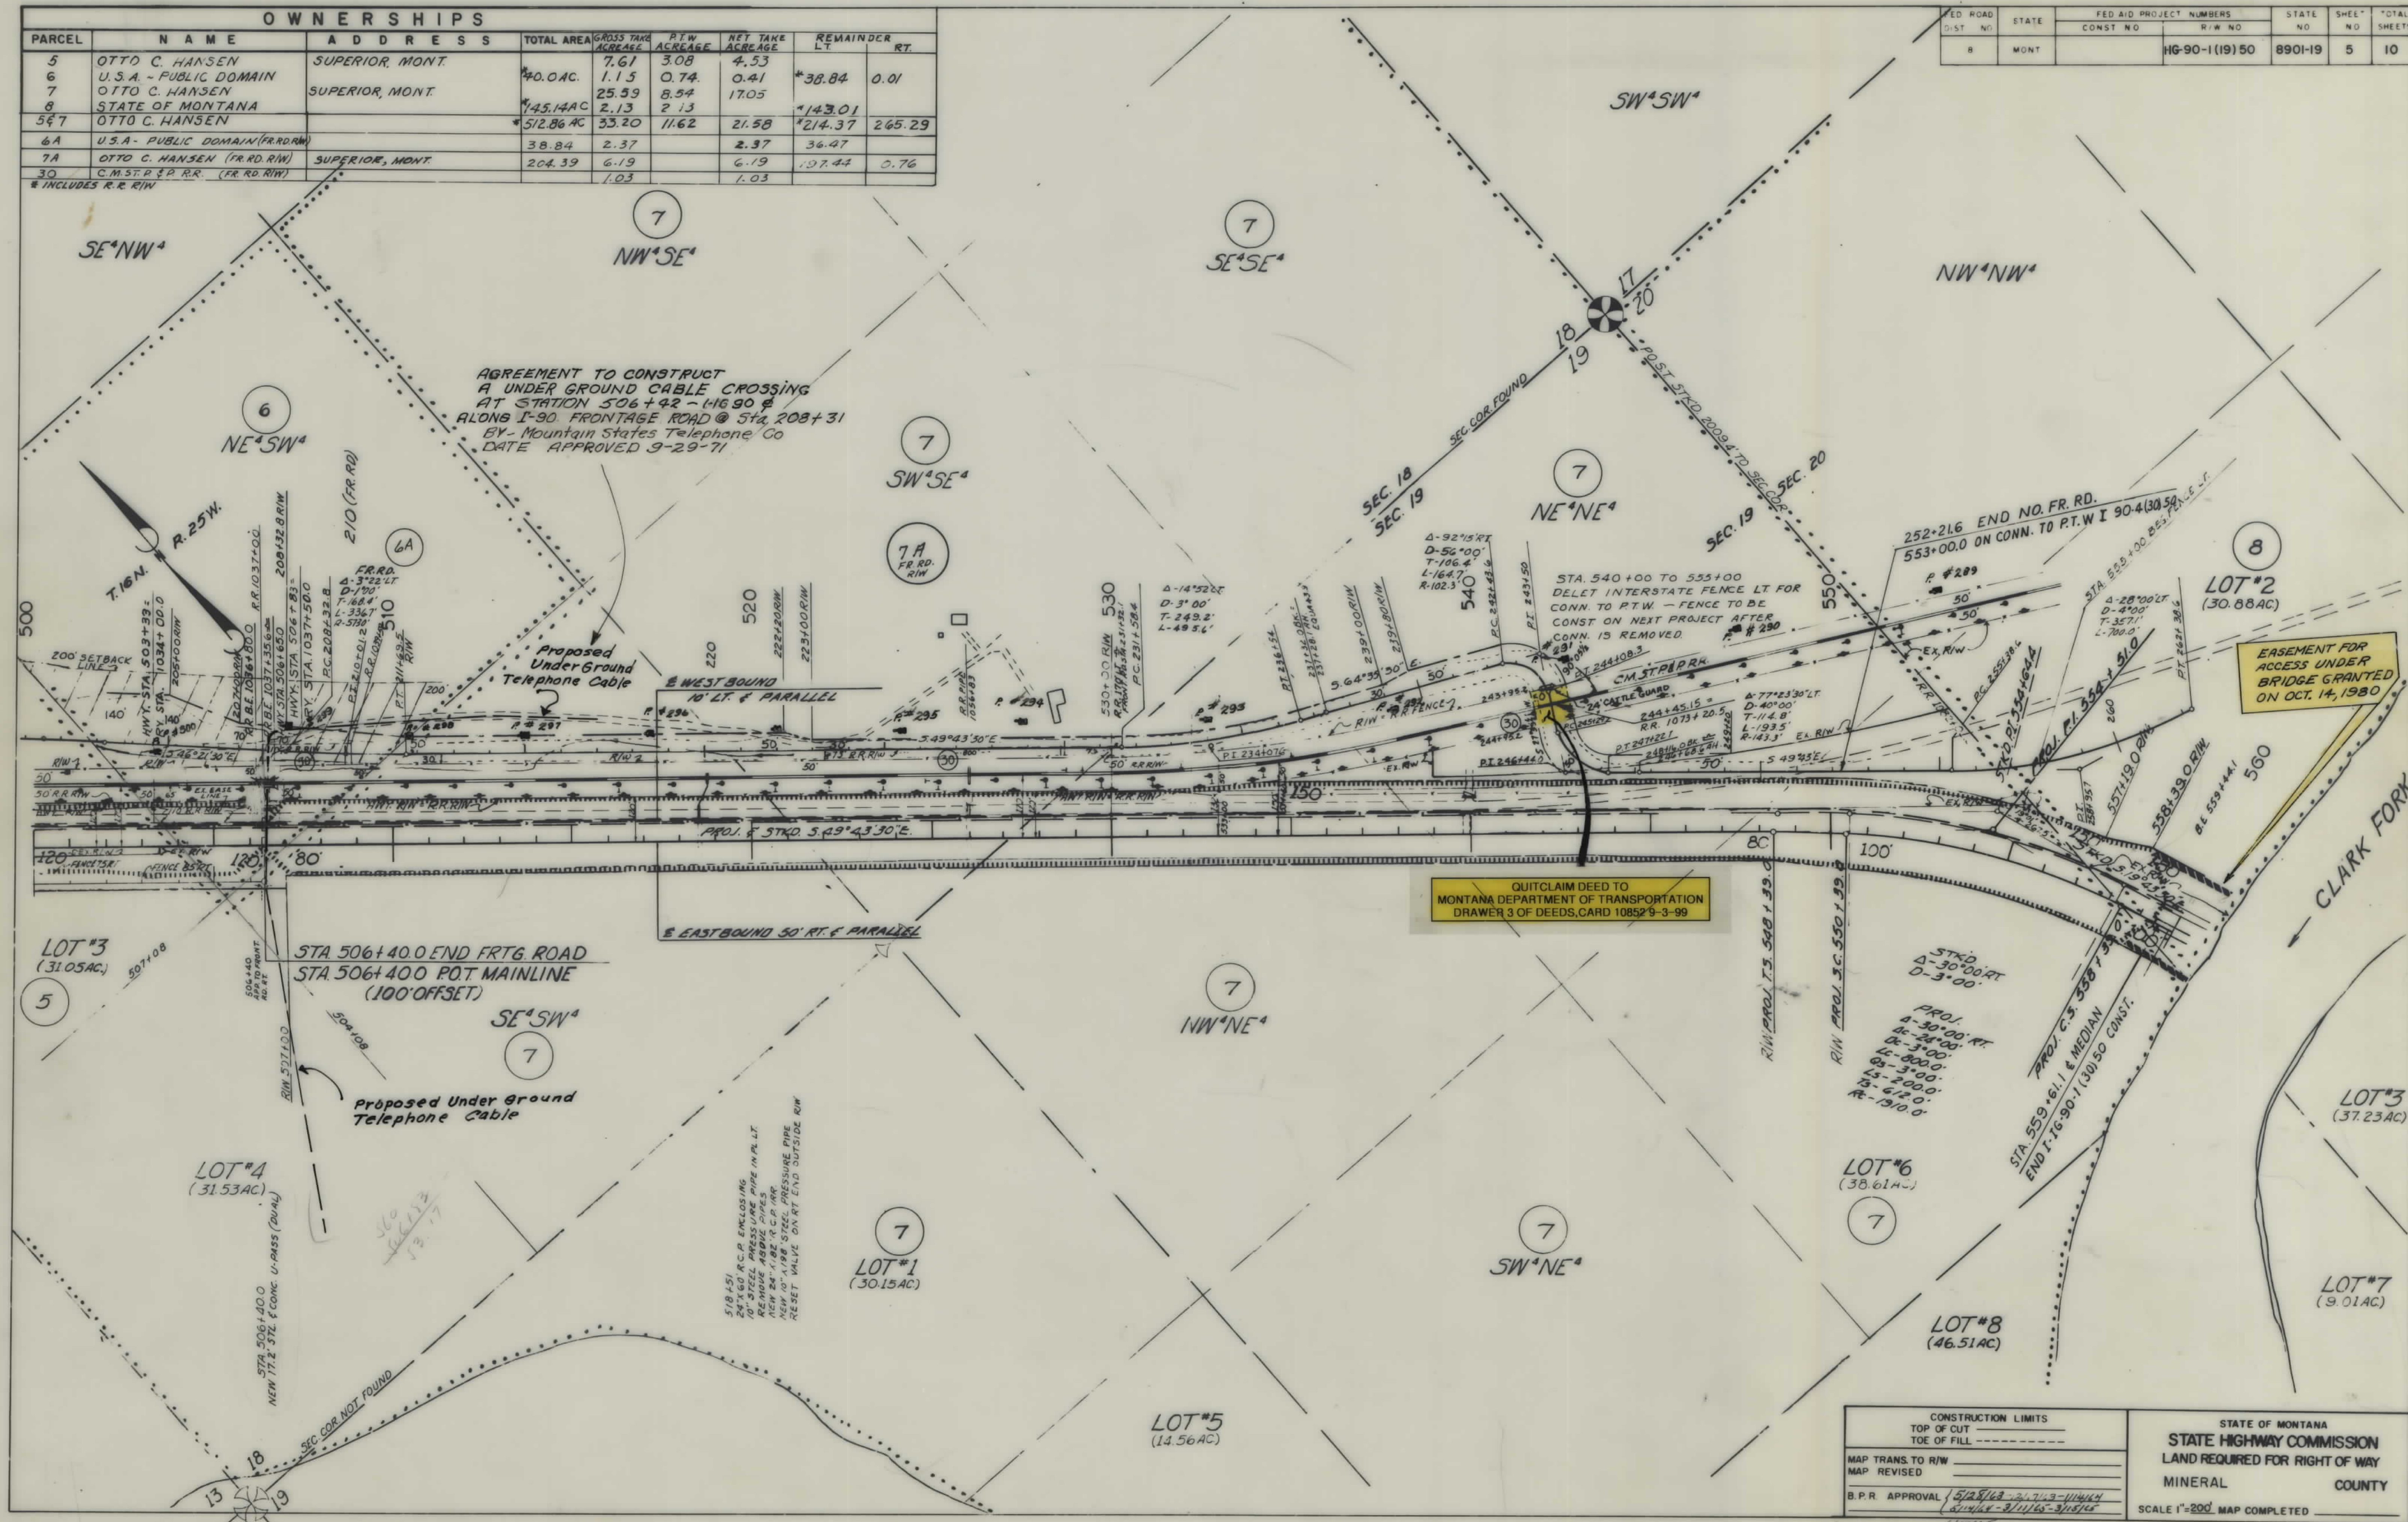

OWNERSHIPS							
PARCEL	NAME	ADDRESS	TOTAL AREA	GROSS TAKE ACREAGE	P.T.W. ACREAGE	NET TAKE ACREAGE	REMAINDER LT. RT.
9	WALTER J. TEST	321 PALM AVE, BROOKVILLE, FLA	137.47 AC.	9.19		9.19	*107.21 *21.07
12	ANACONDA CO.	BUTTE, MONT.	40.0 AC.	2.92		2.92	0.05 37.03
10	"	"	"	1.86		1.86	"
11	WALTER J. TEST	321 PALM AVE, BROOKVILLE, FLA	26.54 AC.	32.88		32.88	"
9 & 11	WALTER J. TEST	321 PALM AVE	*164.01	5.00		5.00	*109.82 *40.0
9-A	WALTER J. TEST	"	"	0.76 AC.		0.76 AC.	"

* INCLUDES R.R. R/W

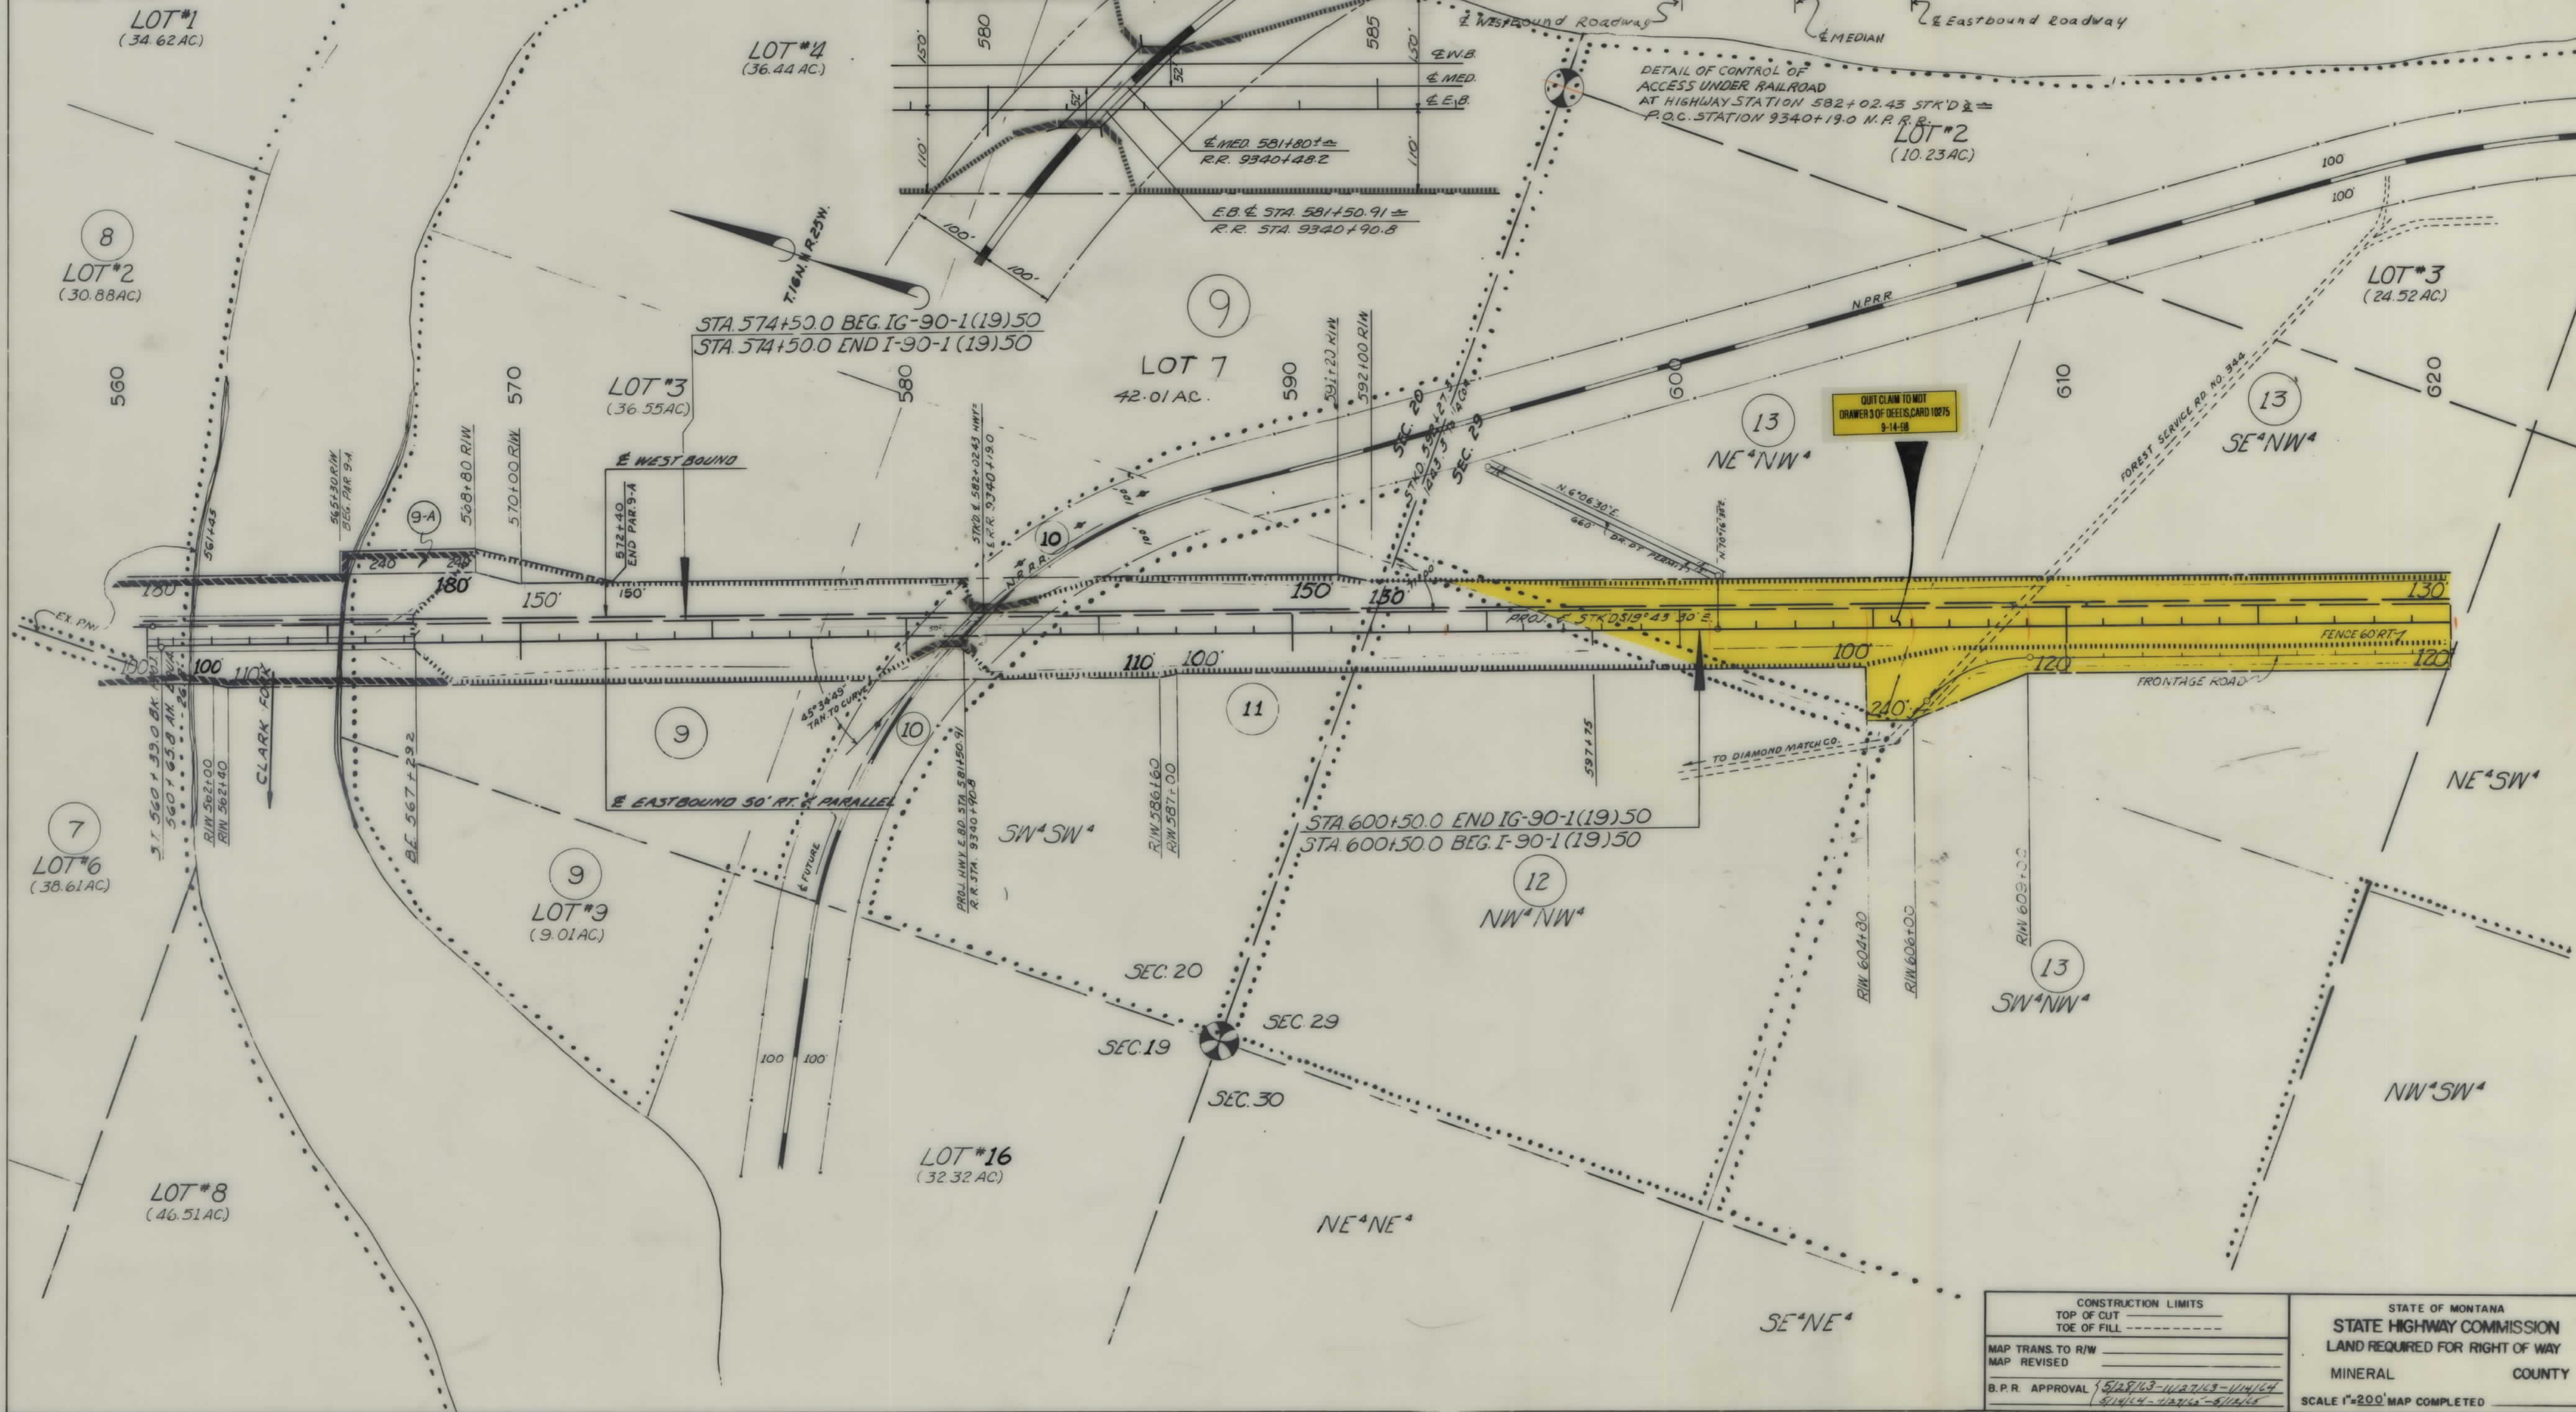


FED. ROAD DIST. NO.	STATE	FED. AID PROJECT NUMBERS CONST. NO.	R/W NO.	STATE NO.	SHEET NO.	TOTAL SHEETS
8	MONT.		HG-90-1(19)50	8901-19	6	10

CONSTRUCTION LIMITS TOP OF CUT TOE OF FILL		STATE OF MONTANA STATE HIGHWAY COMMISSION LAND REQUIRED FOR RIGHT OF WAY	
MAP TRANS. TO R/W		MINERAL	COUNTY
MAP REVISED		SCALE 1"=200' MAP COMPLETED	
B.P.R. APPROVAL	5/12/63-11/27/63-1/14/64 5/14/64-1/27/65-5/14/65		

OWNERSHIPS						
PARCEL	NAME	ADDRESS	TOTAL AREA	GROSS TAKE ACRES	PTW ACRES	NET TAKE ACRES
13	NORTHERN PACIFIC RY CO.		200.0 AC	32.88		32.88
14	TERRY LANE TROUT (MINOR)	% JANIE BUCHANAN-STAR RTE WILDERVILLE, OREGON	11.05	11.05		11.05
16	GILBERT NICHOLL	LOZEAU, MONT.	24.71	24.71		24.71
17	GEORGE A. JOHNSON	"	31.39	31.39		31.39
18	"	"	1.47	1.47		1.47
17 & 18	GEORGE A. JOHNSON	LOZEAU, MONT.	32.86	32.86		32.86
15	N. P. RY. CO.		0.44	0.44		0.44
13 & 15	N. P. RY. CO.		33.32	33.32		33.32

* INCLUDES R.R. R/W

FED. ROAD DIST. NO.	STATE	FED AID PROJECT NUMBERS		STATE NO.	SHEET NO.	TOTAL SHEETS
		CONST. NO.	R/W NO.			
8	MONT.		HG-90-1(19)50	8901-19	7	10

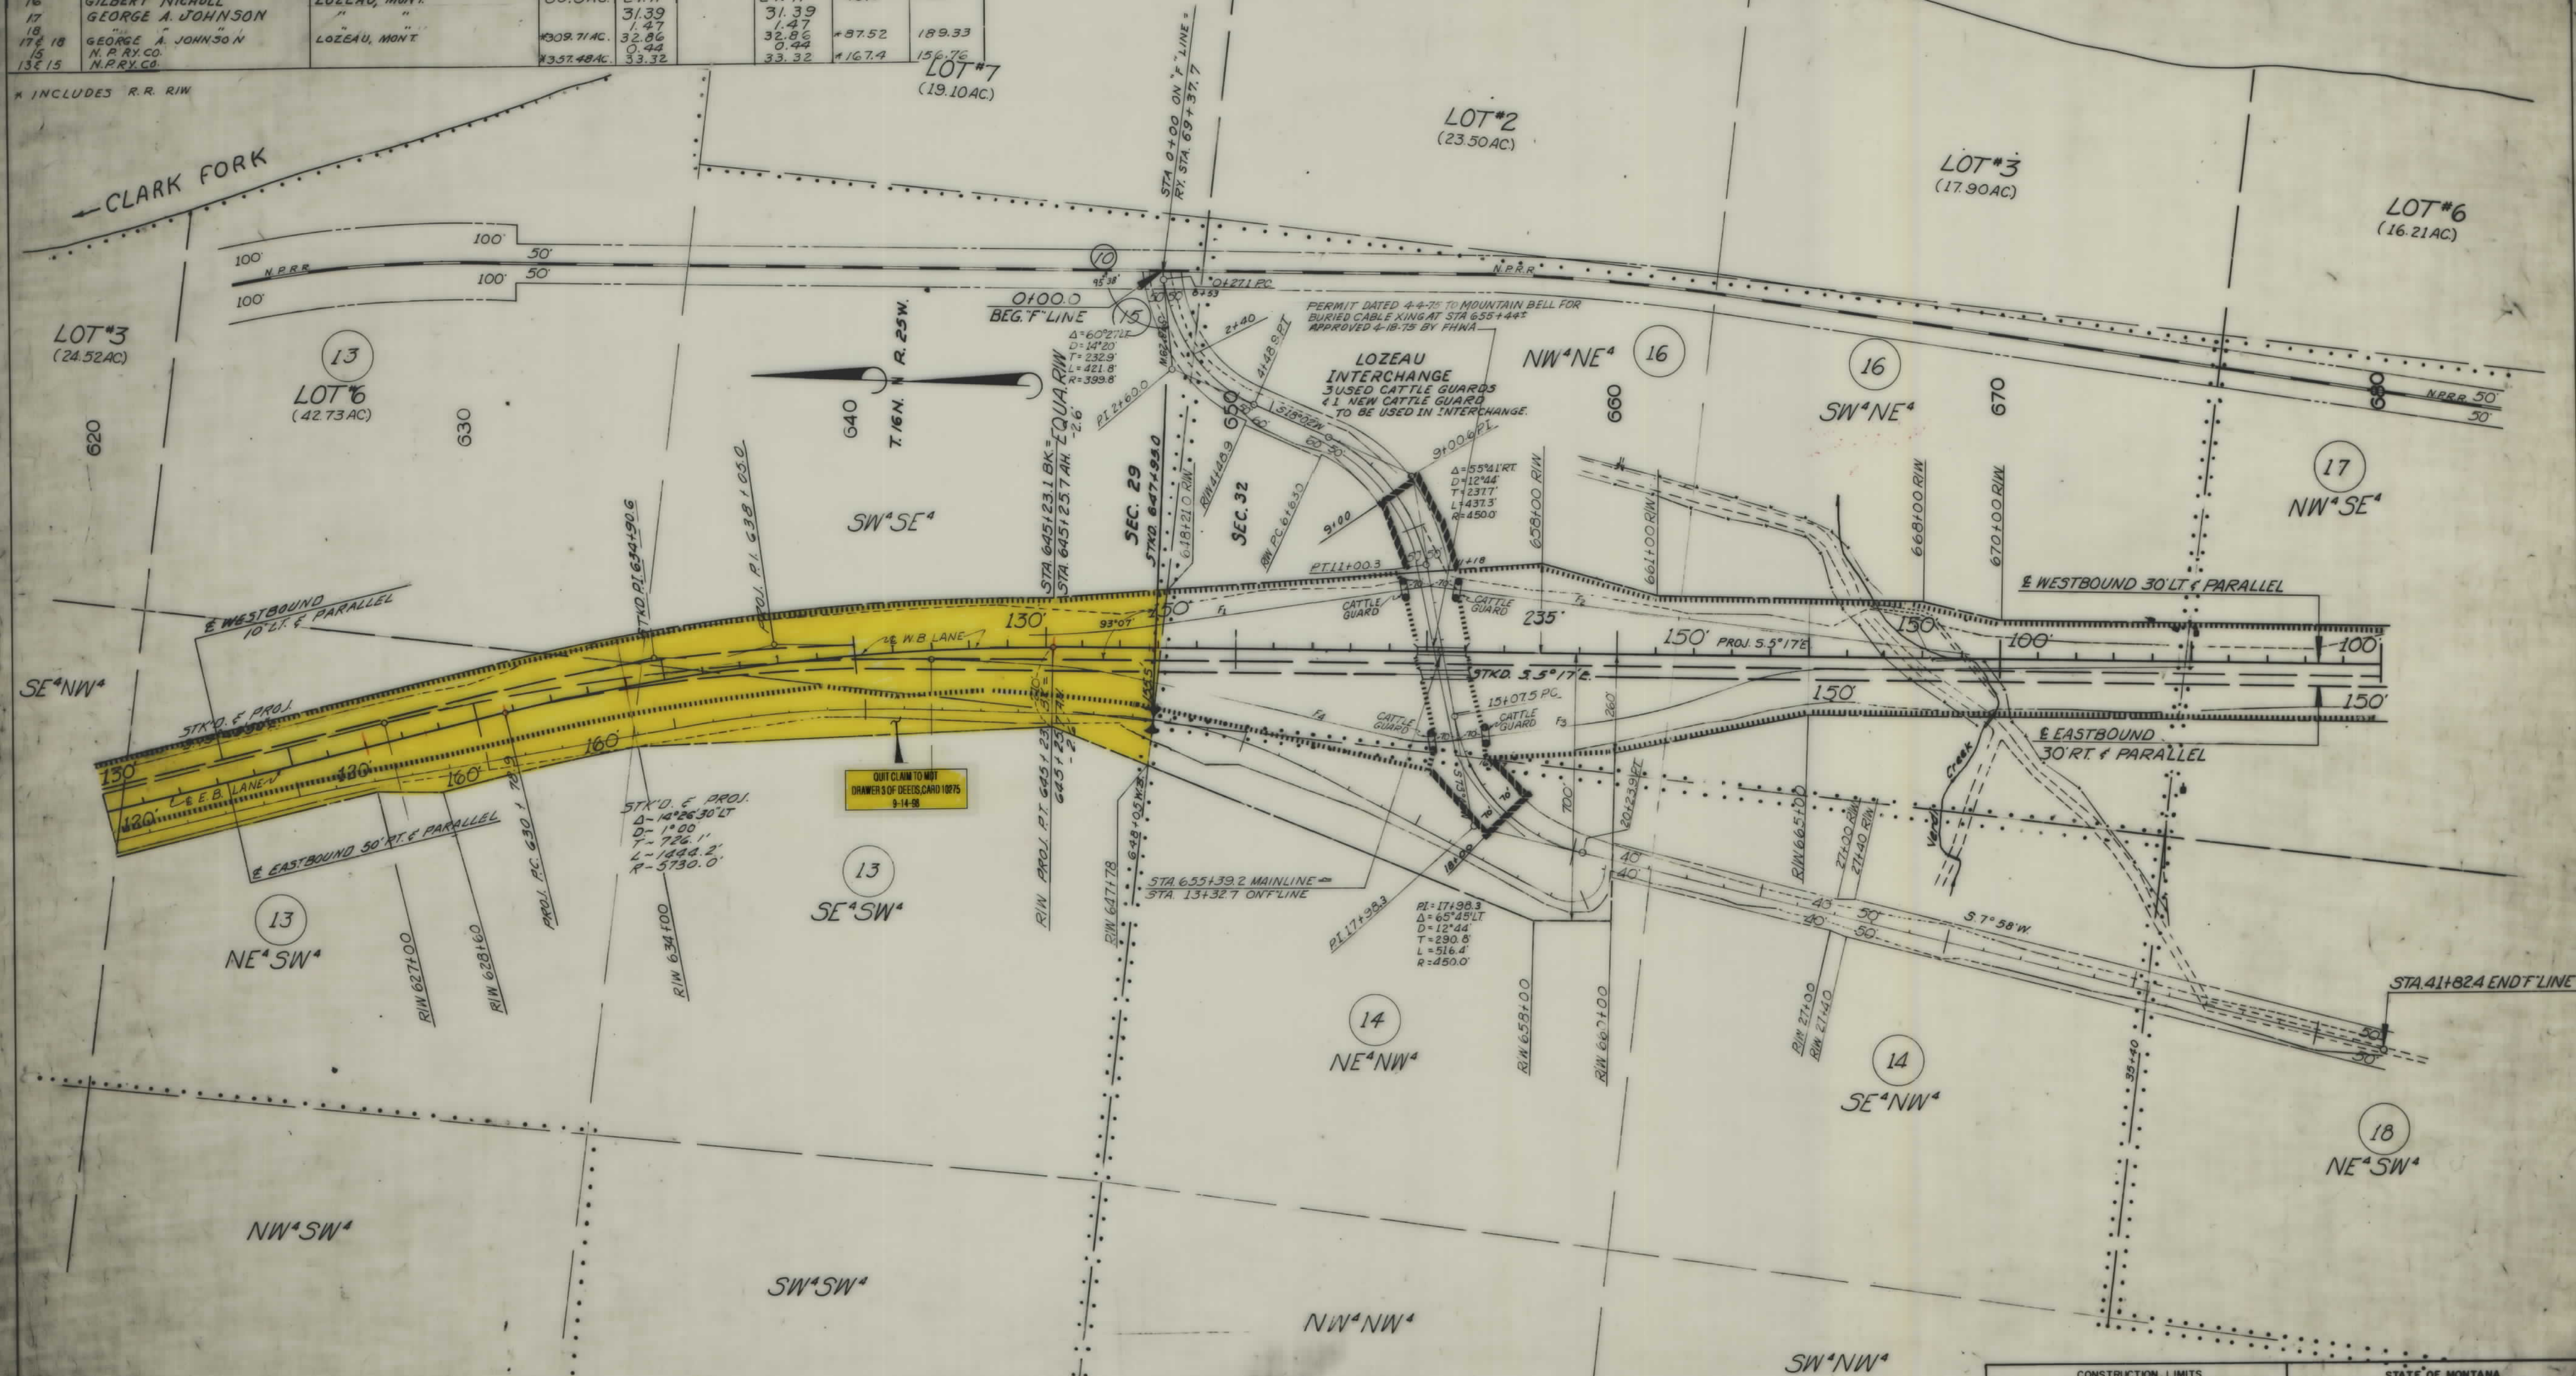

CONSTRUCTION LIMITS		STATE OF MONTANA	
TOP OF CUT	TOE OF FILL	STATE HIGHWAY COMMISSION	
MAP TRANS. TO R/W		LAND REQUIRED FOR RIGHT OF WAY	
MAP REVISED 4-28-75		MINERAL COUNTY	
B.P.R. APPROVAL 6/25/73-1/14/74-4/14/74		SCALE 1"=200' MAP COMPLETED	

OWNERSHIPS								
PARCEL	NAME	ADDRESS	TOTAL AREA	GROSS TAKE	RTW ACRES	NET TAKE ACRES	REMAINDER LT.	REMAINDER RT.
17 19	GEORGE A. JOHNSON NORA DAVIS	LOZEAU, MONT. SUPERIOR, MONT.	*119.07 AC.	31.39 8.97		31.39 8.97	*37.94	81.13


* INCLUDES R.R. R/W

FED. ROAD DIST. NO.	STATE	FED. AID PROJECT NUMBERS		STATE NO.	SHEET NO.	TOTAL SHEETS
		CONST. NO.	R/W NO.			
8	MONT.		HG-90-1(19)50	8901-19	8	10



CONSTRUCTION LIMITS		STATE OF MONTANA	
TOP OF CUT		STATE HIGHWAY COMMISSION	
TOE OF FILL		LAND REQUIRED FOR RIGHT OF WAY	
MAP TRANS. TO R/W		MINERAL	COUNTY
MAP REVISED		SCALE 1"=200' MAP COMPLETED	
B.P.R. APPROVAL	5/29/63-1/14/64-5/14/64		


FED ROAD DIST NO	STATE	FED AID PROJECT NUMBERS		STATE NO.	SHEET NO	TOTAL SHEETS
		CONST NO	R/W NO.			
8	MONT.		116-90-1(19)50	8901-19	9	10

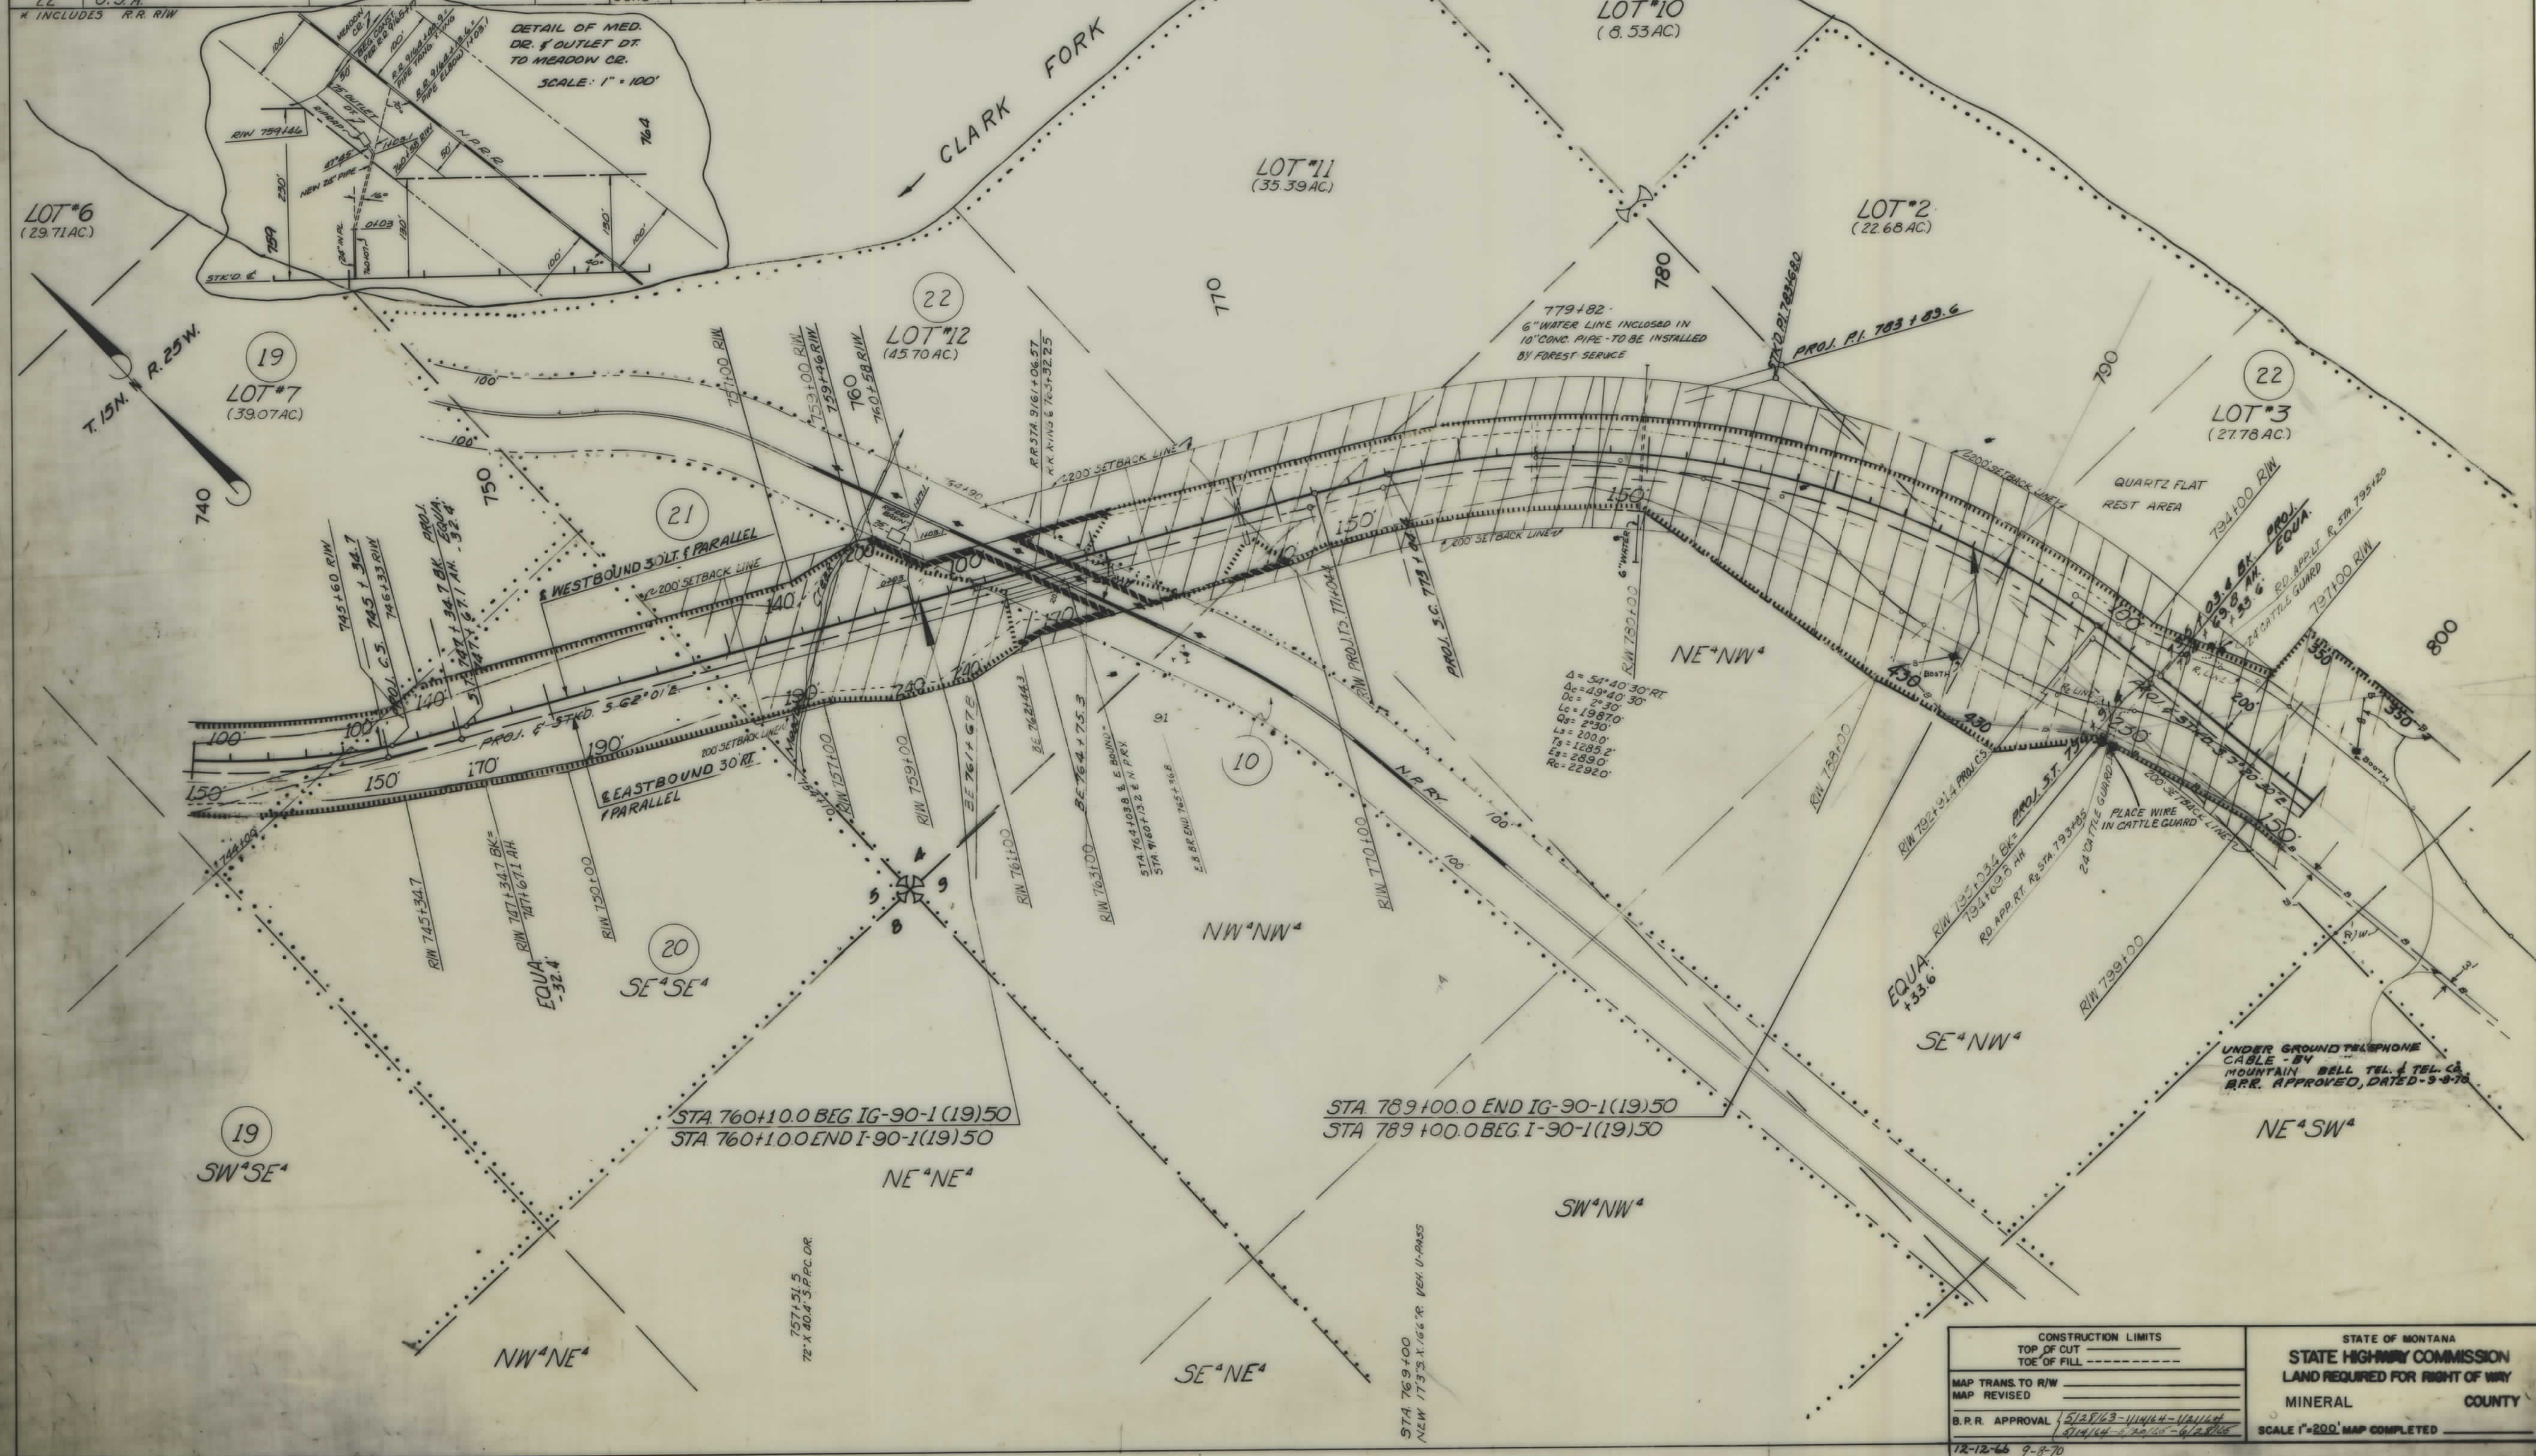

OWNERSHIPS							
PARCEL	NAME	ADDRESS	TOTAL AREA	GROSS TAKE ACREAGE	P.T.W. ACREAGE	NET TAKE ACREAGE	REMAINDER LT. RT.
22	U.S.A.			50.13		50.13	
23	C.M. ST. & P.R.R.						
25	STATE OF MONTANA						
26	CHARLES H. FREY	TARKIO, MONT.	320 AC.	16.20	1.52	14.68	107.92 *195.88
24	U.S.A.		150 AC. ±	4.92	4.15	0.77	
				0.51	0.30	0.21	
21, 22 & 24	U.S.A.		428.86	57.28	0.30	56.98	*195.06 *176.52

* INCLUDES R.R. R/W

FED. ROAD DIST. NO.	STATE	FED. AID PROJECT NUMBERS		STATE NO.	SHEET NO.	TOTAL SHEETS
		CONST. NO.	R/W NO.			
8	MONT.		IG-90-1(19)50	8901-19	10	10

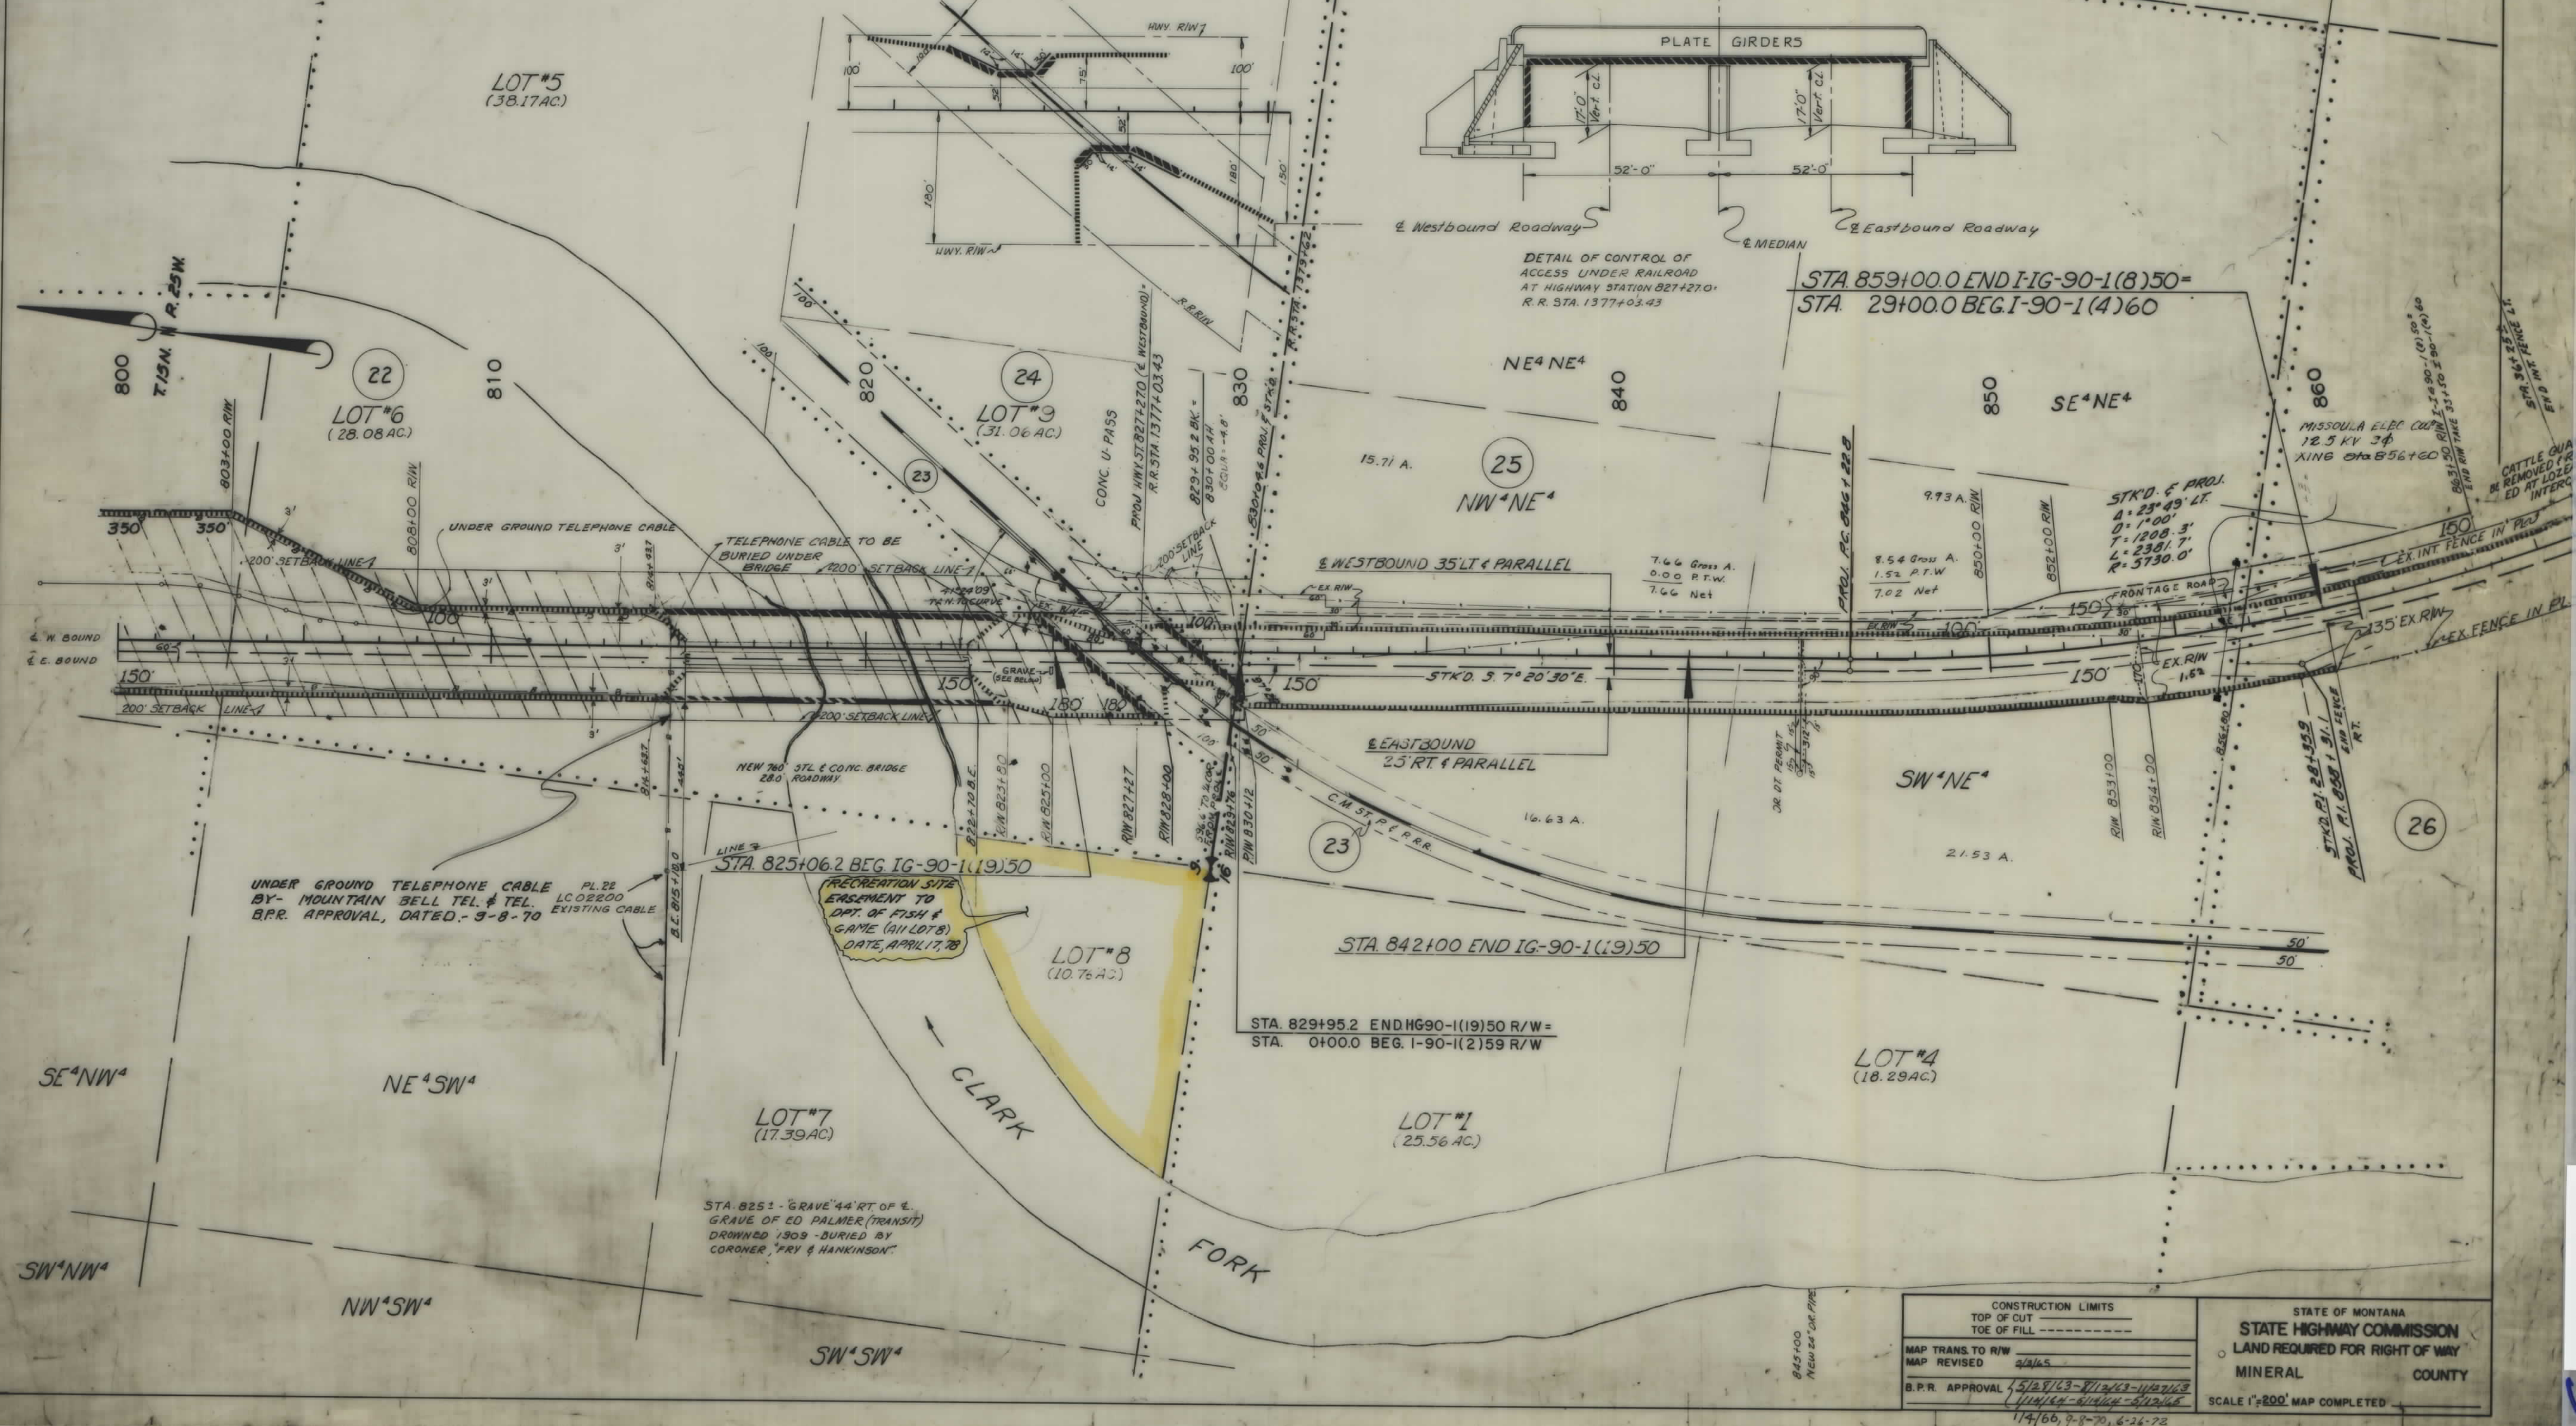

CONSTRUCTION LIMITS		STATE OF MONTANA	
TOP OF CUT		STATE HIGHWAY COMMISSION	
TOE OF FILL		LAND REQUIRED FOR RIGHT OF WAY	
MAP TRANS. TO R/W		MINERAL	
MAP REVISED 2/1/65		COUNTY	
B.P.R. APPROVAL 5/28/63-8/12/63-11/27/63		SCALE 1"=200' MAP COMPLETED	
11/14/64-5/14/64-5/12/65		1/4/66, 9-8-70, 6-26-72	