

PLANS

NOT


TO

SCALE

OWNERSHIPS									
PARCEL	NAME	ADDRESS	TOTAL AREA	GROSS R/W AREA	P.T.W. AREA	AREA TO BE ACQUIRED	REMAINDER		CONST. PERMIT OR EASE AREA
16C	LEOTTA B. ROFFORD & WATSON L. & ARLE HANCOCK	MISSOULA, MONT.	156.9 AC.	14.8 AC.		14.8 AC.	123.6 AC.	18.5 AC.	
1A	BURLINGTON NORTHERN INC.			1.0 AC.		1.0 AC.			
38	C.M. ST. P&P			1.2 AC.		1.2 AC.			
14A	BURLINGTON NORTHERN INC.			0.3 AC.		0.3 AC.			
39	JOHN J. & LOLA M. ROPER	CLINTON, MONT.	231.0 AC.	12.96 AC.		12.96 AC.	32.2 AC.	183.84 AC.	0.10 AC.
									0.34 AC.

FED. ROAD DIST. NO.	STATE OF	FED. AID PROJECT NUMBERS		STATE NO.	SHEET NO.	TOTAL SHEETS
		CONST. NO.	R/W NO.			
8	MONTANA		1-IG-90-2(31)120	8902-31	4	6

PAR.	* TAKE WITHIN	IG LIMITS	GROSS	I LIMITS
16C	4.2 AC.	PTW	12.4 AC.	PTW
1A	1.0 "	NET	0.0 "	NET
38	1.2 "		0.0 "	
14A	0.3 "		0.0 "	
39	3.7 "		9.1 AC.	

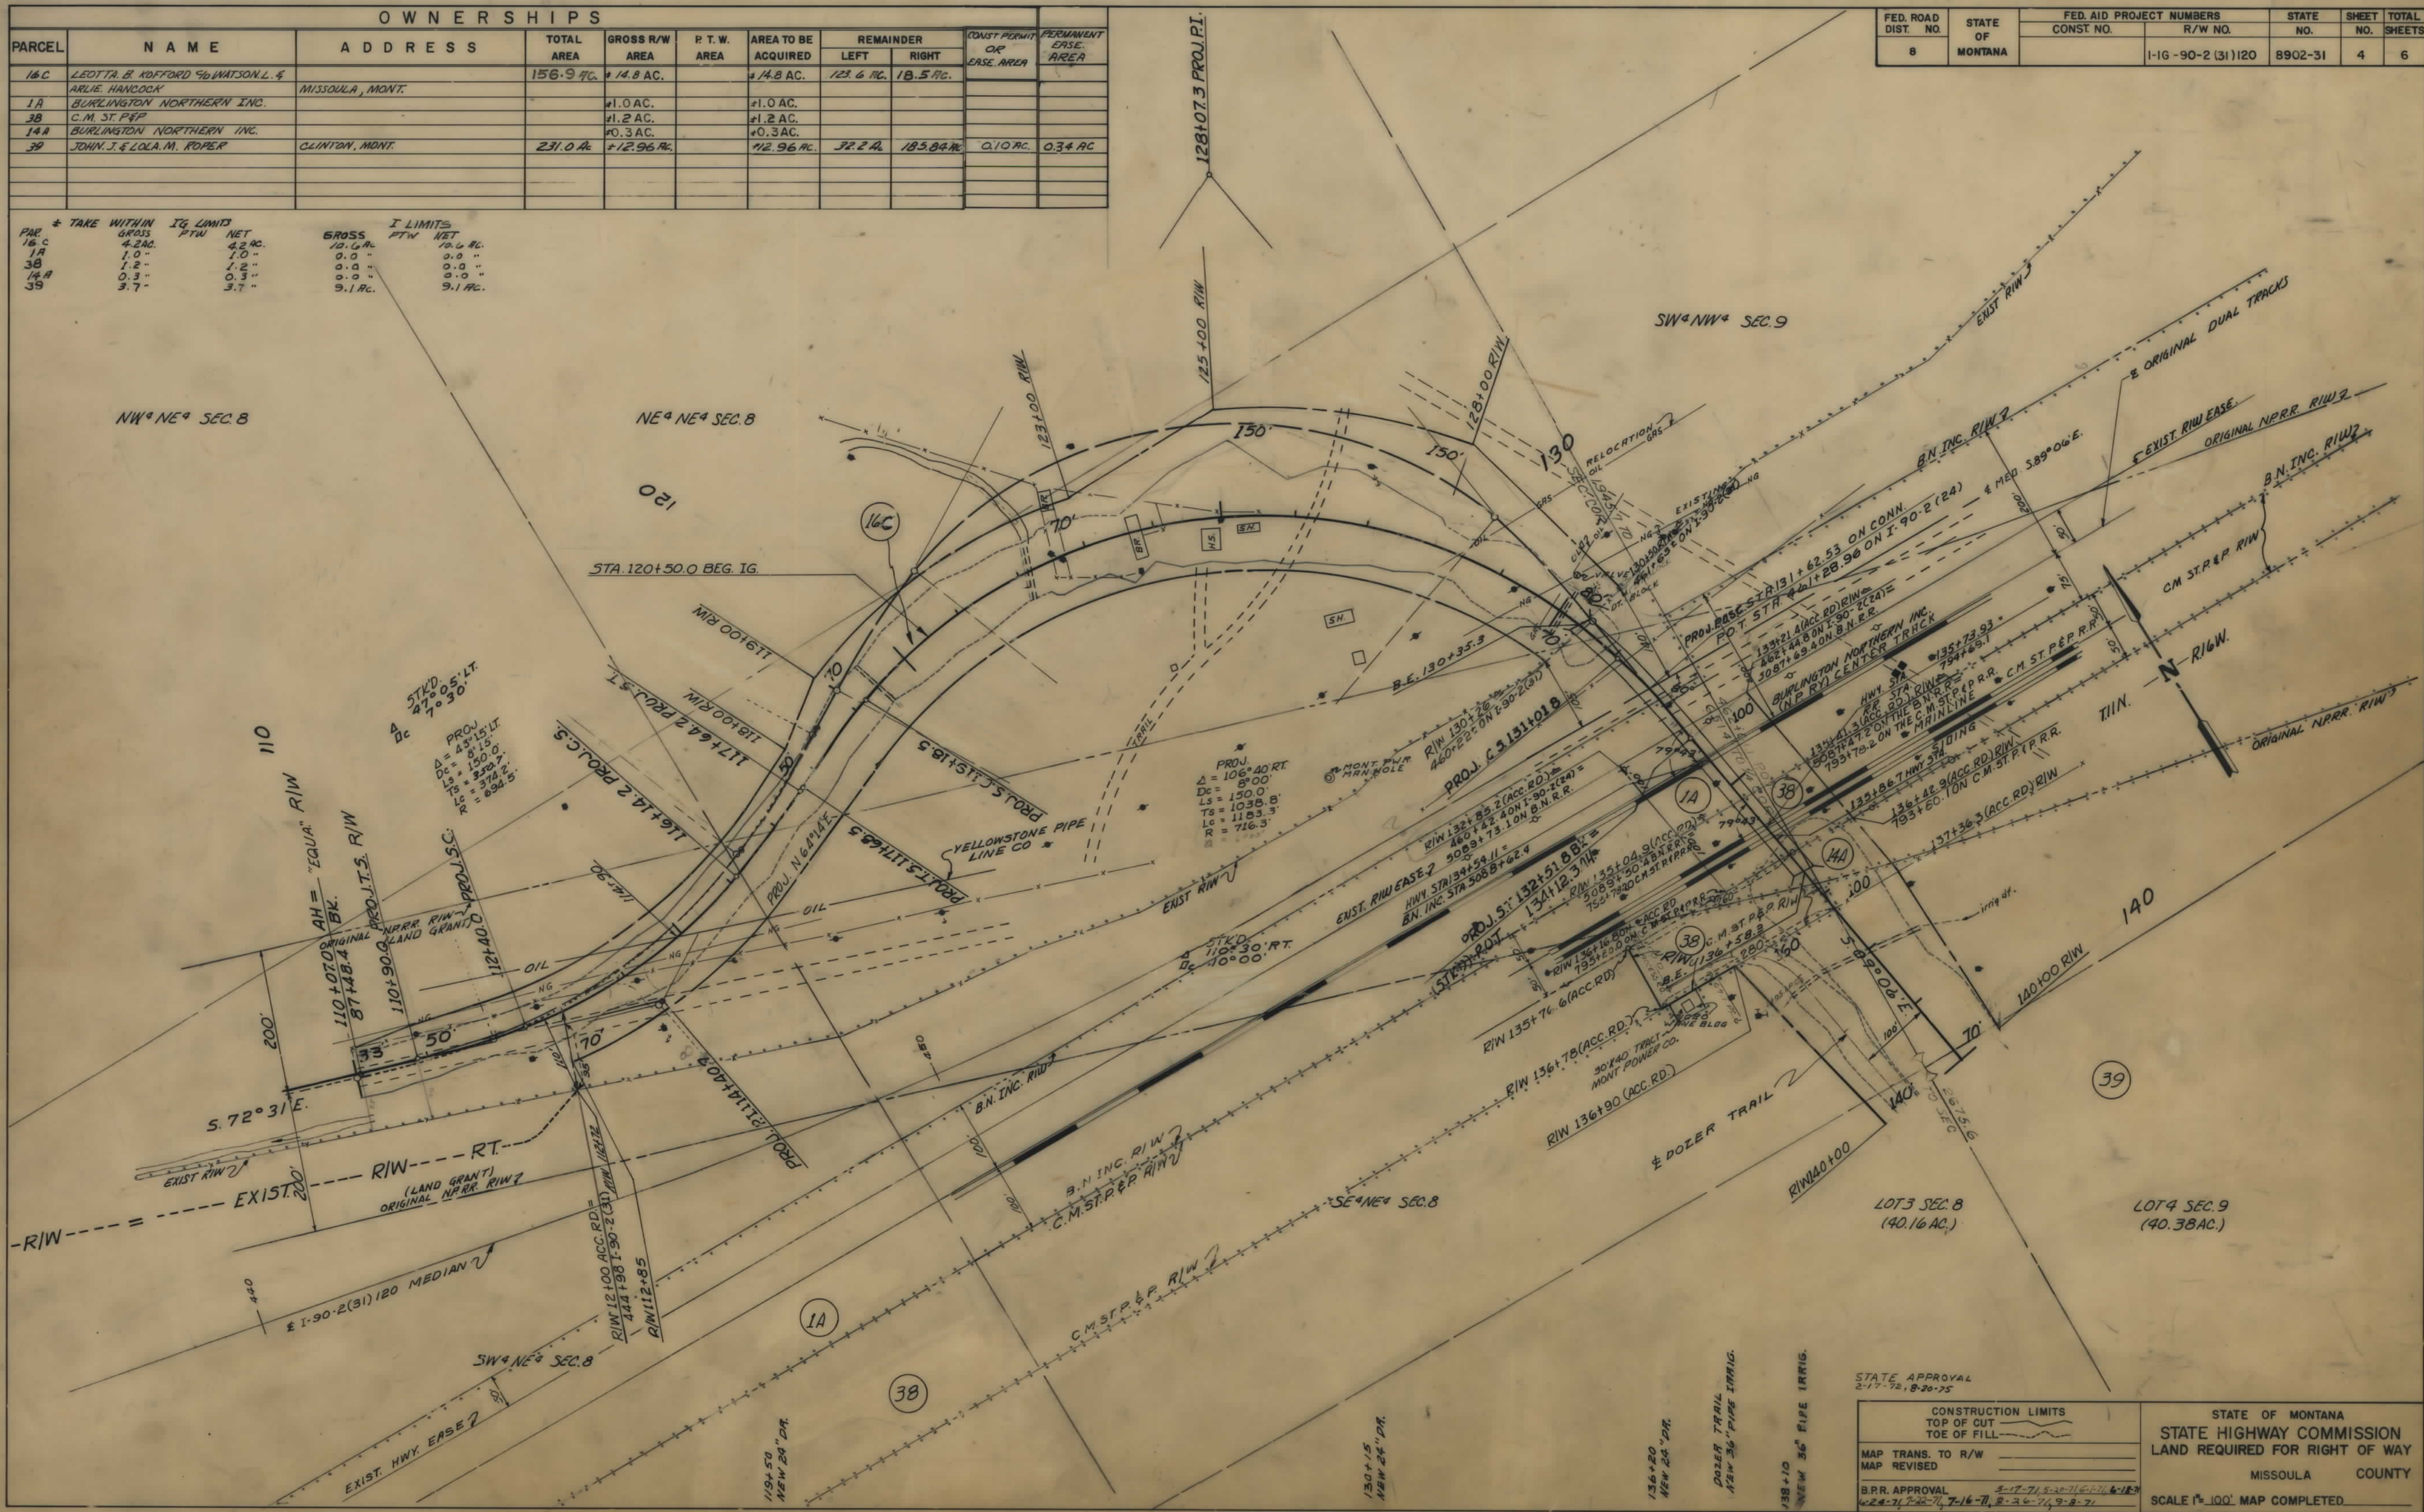

STATE APPROVAL
2-17-72, 8-20-75

CONSTRUCTION LIMITS	TOP OF CUT	TOE OF FILL
MAP TRANS. TO R/W		
MAP REVISED		
B.P.R. APPROVAL	3-17-71, 5-20-71, 6-11-71, 7-16-71, 8-20-71, 9-2-71	

STATE OF MONTANA
STATE HIGHWAY COMMISSION
LAND REQUIRED FOR RIGHT OF WAY
MISSOULA COUNTY
SCALE 1"=100' MAP COMPLETED

