

PLANS


NOT

TO

SCALE

FED. ROAD DIST. NO.	STATE	FED. AID PROJECT NUMBERS		STATE NO.	SHEET NO.	TOTAL SHEETS
		CONST. NO.	R/W NO.			
8	MONT.		I-IG 90-2(7) 113	8902-07	1	7


PILTZVILLE - CLINTON

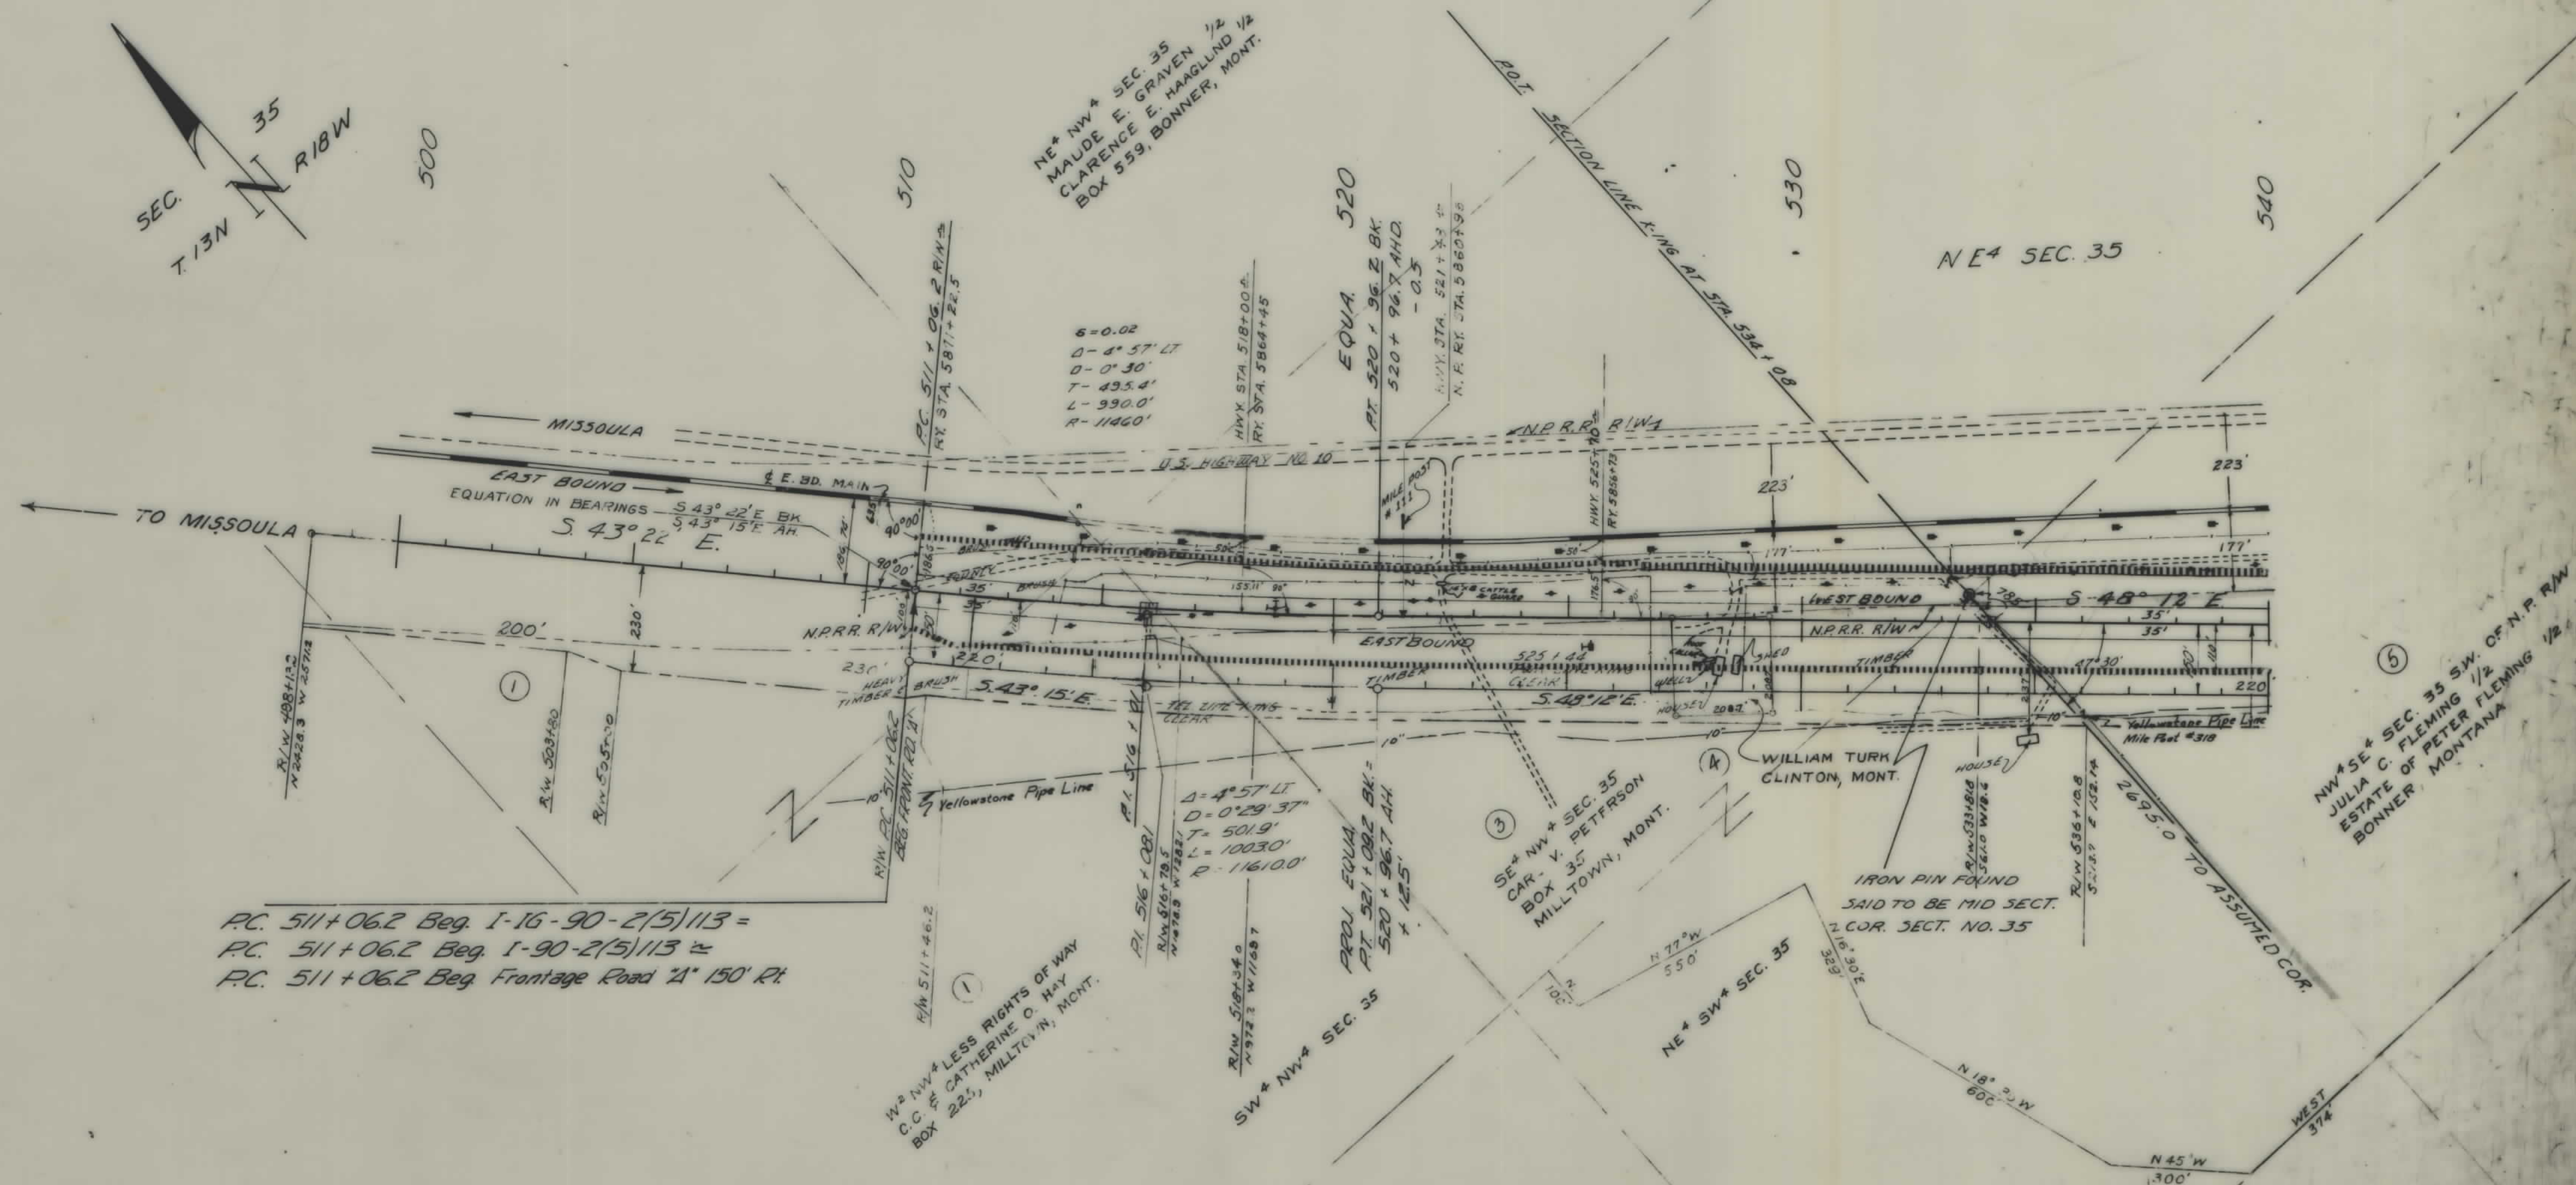

PC 511+06.2 Beg. I-90-2(5) 113 =
PC 511+06.2 Beg. I-90-2(5) 113 =
PC 511+06.2 Beg. Frontage Road 1" 150' Rt.

CONSTRUCTION LIMITS		STATE OF MONTANA STATE HIGHWAY COMMISSION LAND REQUIRED FOR RIGHT OF WAY
TOP OF CUT	TOE OF FILL	
MAP TRANS. TO R/W	MAP REVISED	MISSOULA COUNTY
B.P.R. APPROVAL 3/6/41 10/31/41-3/10/42	3/21/42	SCALE 1"=200' MAP COMPLETED

FED. ROAD DIST. NO.	STATE	FED. AID PROJECT NO.	STATE	SHEET NO.	TOTAL SHEETS
8	MONT.	1-16 90-2(7)113	8902-07	2	7

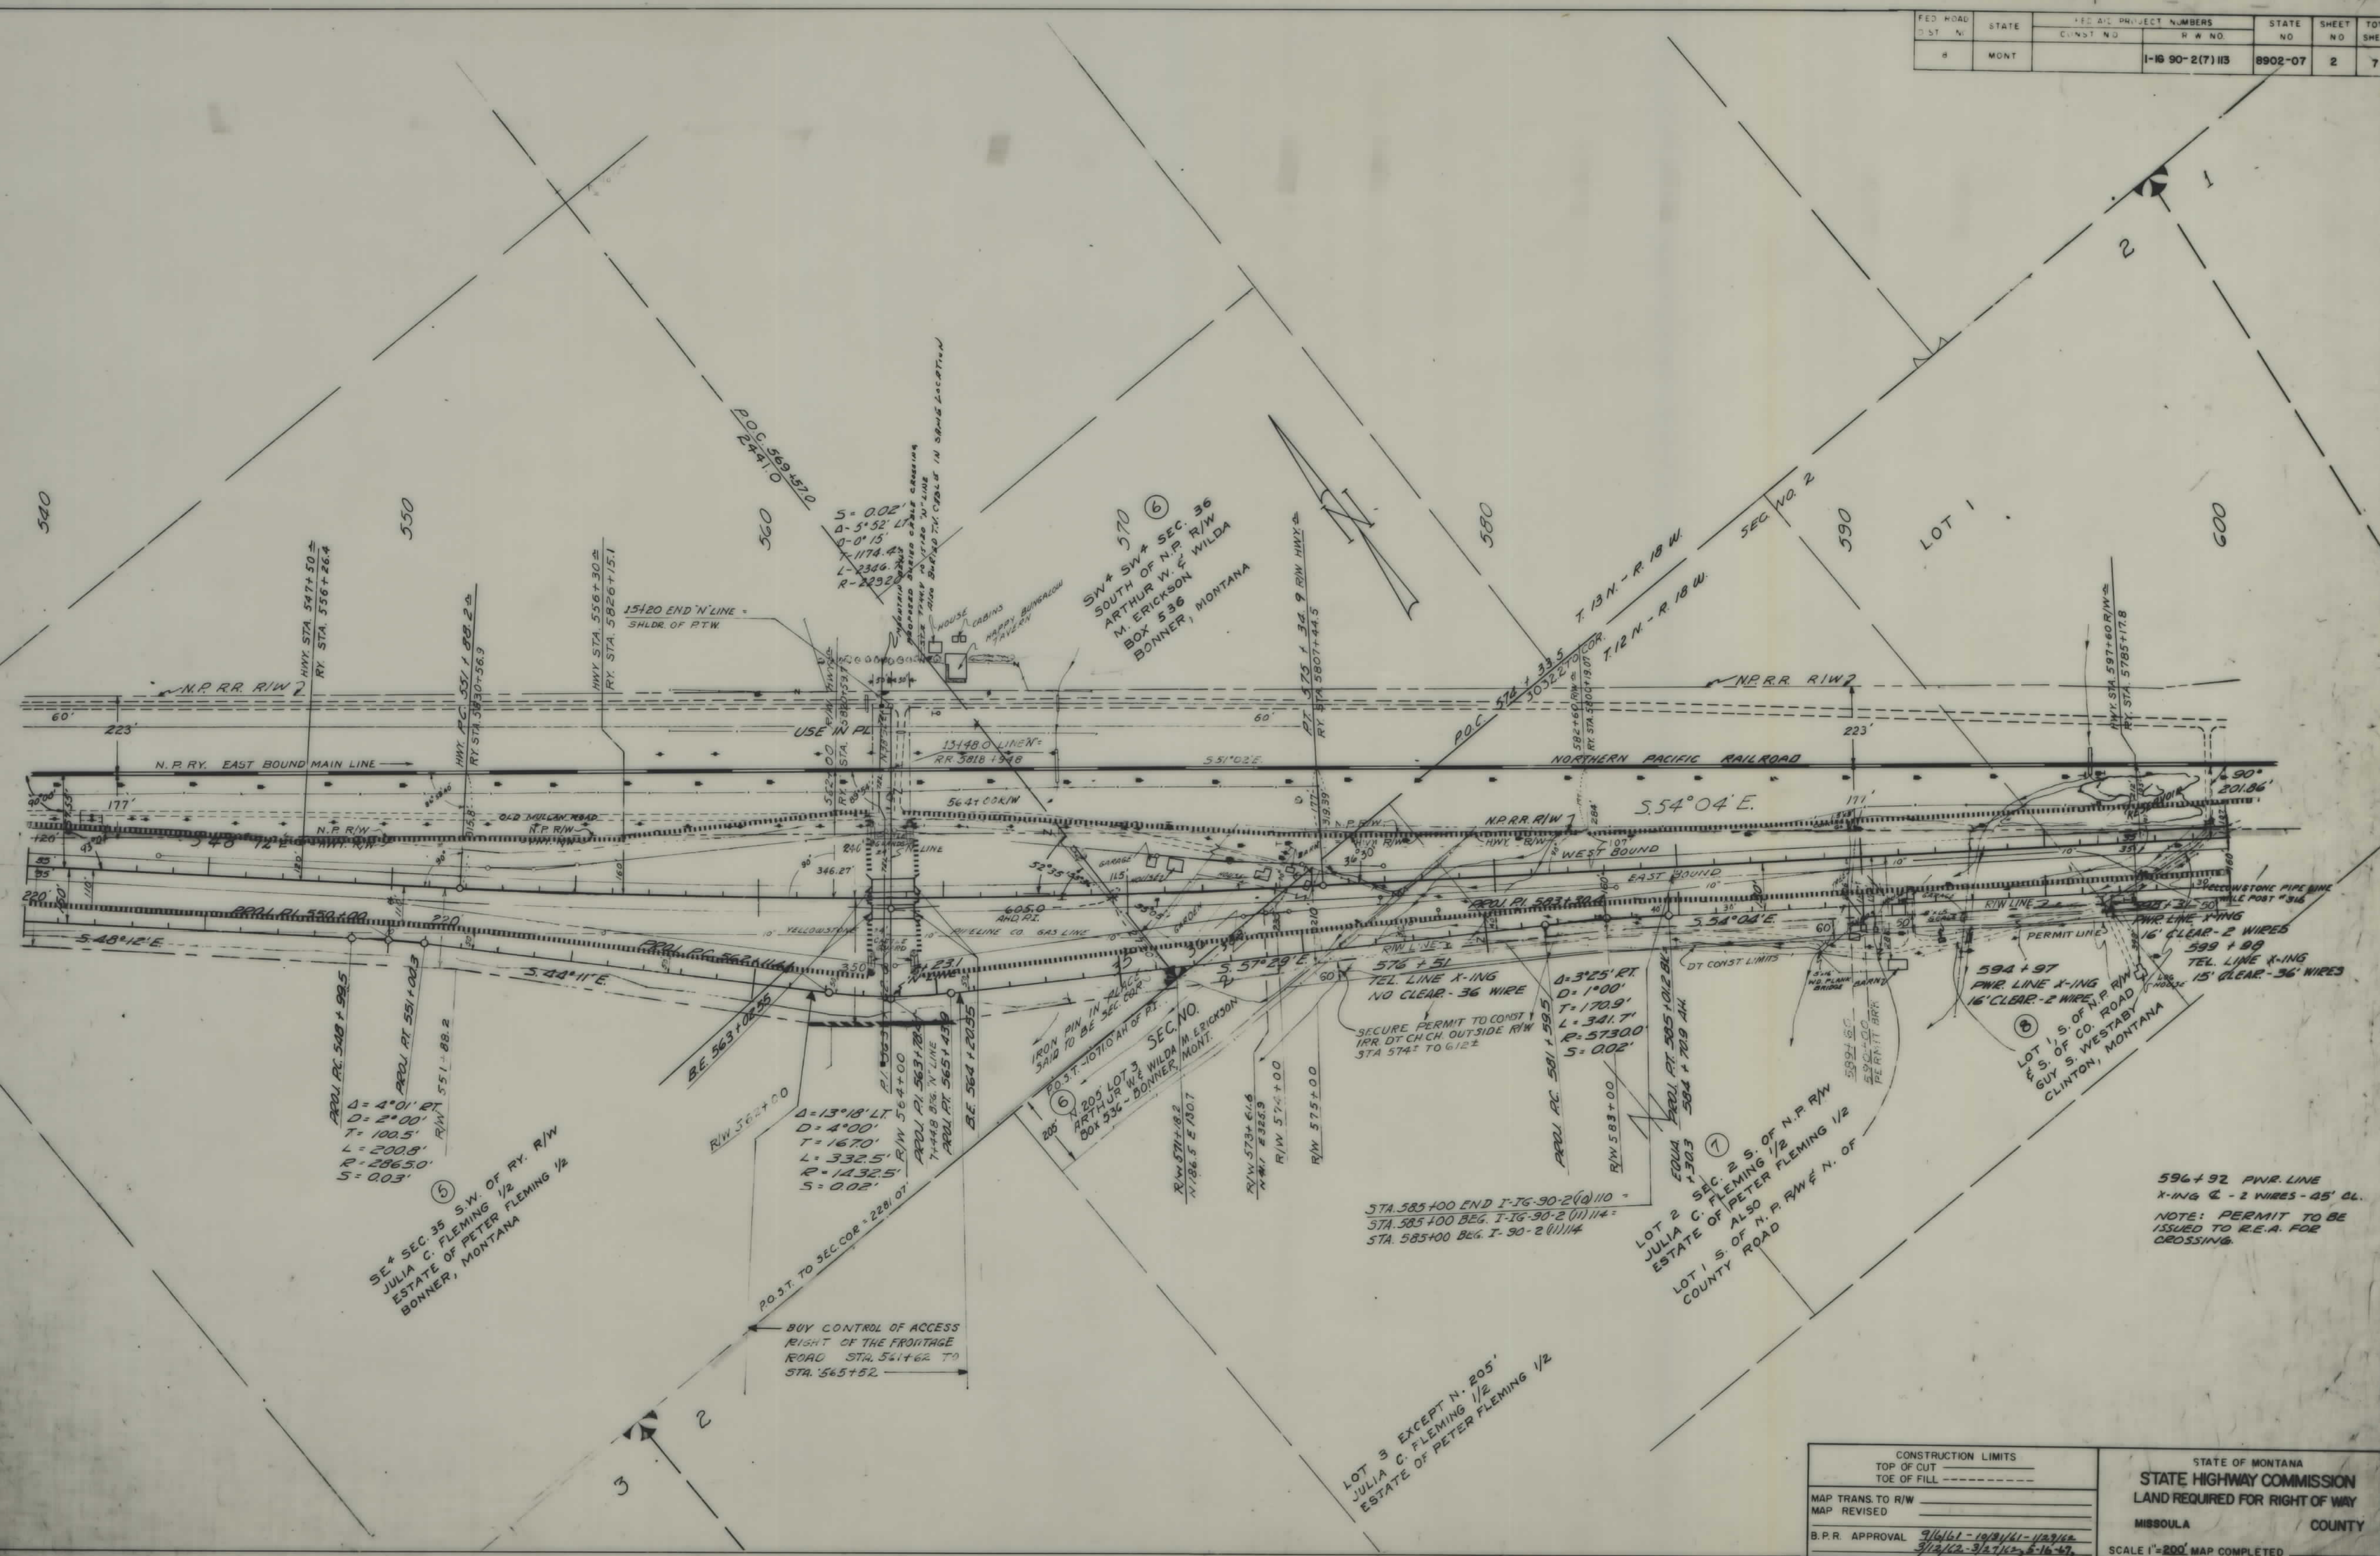

CONSTRUCTION LIMITS TOP OF CUT TOE OF FILL		STATE OF MONTANA STATE HIGHWAY COMMISSION LAND REQUIRED FOR RIGHT OF WAY MISSOULA COUNTY	
MAP TRANS. TO R/W MAP REVISED		SCALE 1"=200' MAP COMPLETED	
B.P.R. APPROVAL 9/16/11-10/11/11-11/11/11 3/12/12-3/12/12-5-16-12			

FED. ROAD DIST. NO.	STATE	FED. AID PROJECT NO.	STATE NO.	SHEET NO.	TOTAL SHEETS
8	MONT.	1-16 90-2(7)113	8902-07	3	7

LOT 1
SEC. NO. 2

LOT 4
T. L. DOOLEY
BOX 225
MILLTOWN, MONT.

LOT 3

NOTE: PERMIT TO BE
ISSUED TO MONTANA POWER
CO. FOR CROSSING
626+55 PINE LINE
KING & 33 CL. 3 WIRES

11
S 1/2 SW 1/4 SEC. 1
RALPH F. & LOLA L. YULE
BOX 84-C
MILLTOWN, MONTANA


14
S 1/2 SW 1/4 SEC. 1
HENRY BARKWITZ
88 3/4 112 TH ST. N.
LARGO, FLORIDA

15
NE 1/4 SEC. 2
GUY S. WESTABY
CLINTON, MONTANA

15
NE 1/4 NW 1/4 SEC. 12
CHARLES E. & CAROL E.
WILLIAMS
BOX 814
MISSOULA, MONTANA

WILLIS M. & ALICE
MARIE BATEMAN
BOX 499
BONNER, MONT.

16
NE 1/4 SEC. 12
S. OF N.P. R/W
LOLO MONTANA
CONTRACT: OLAF A. &
JEANNE A. HILMO
ROUTE #4
MISSOULA, MONT.

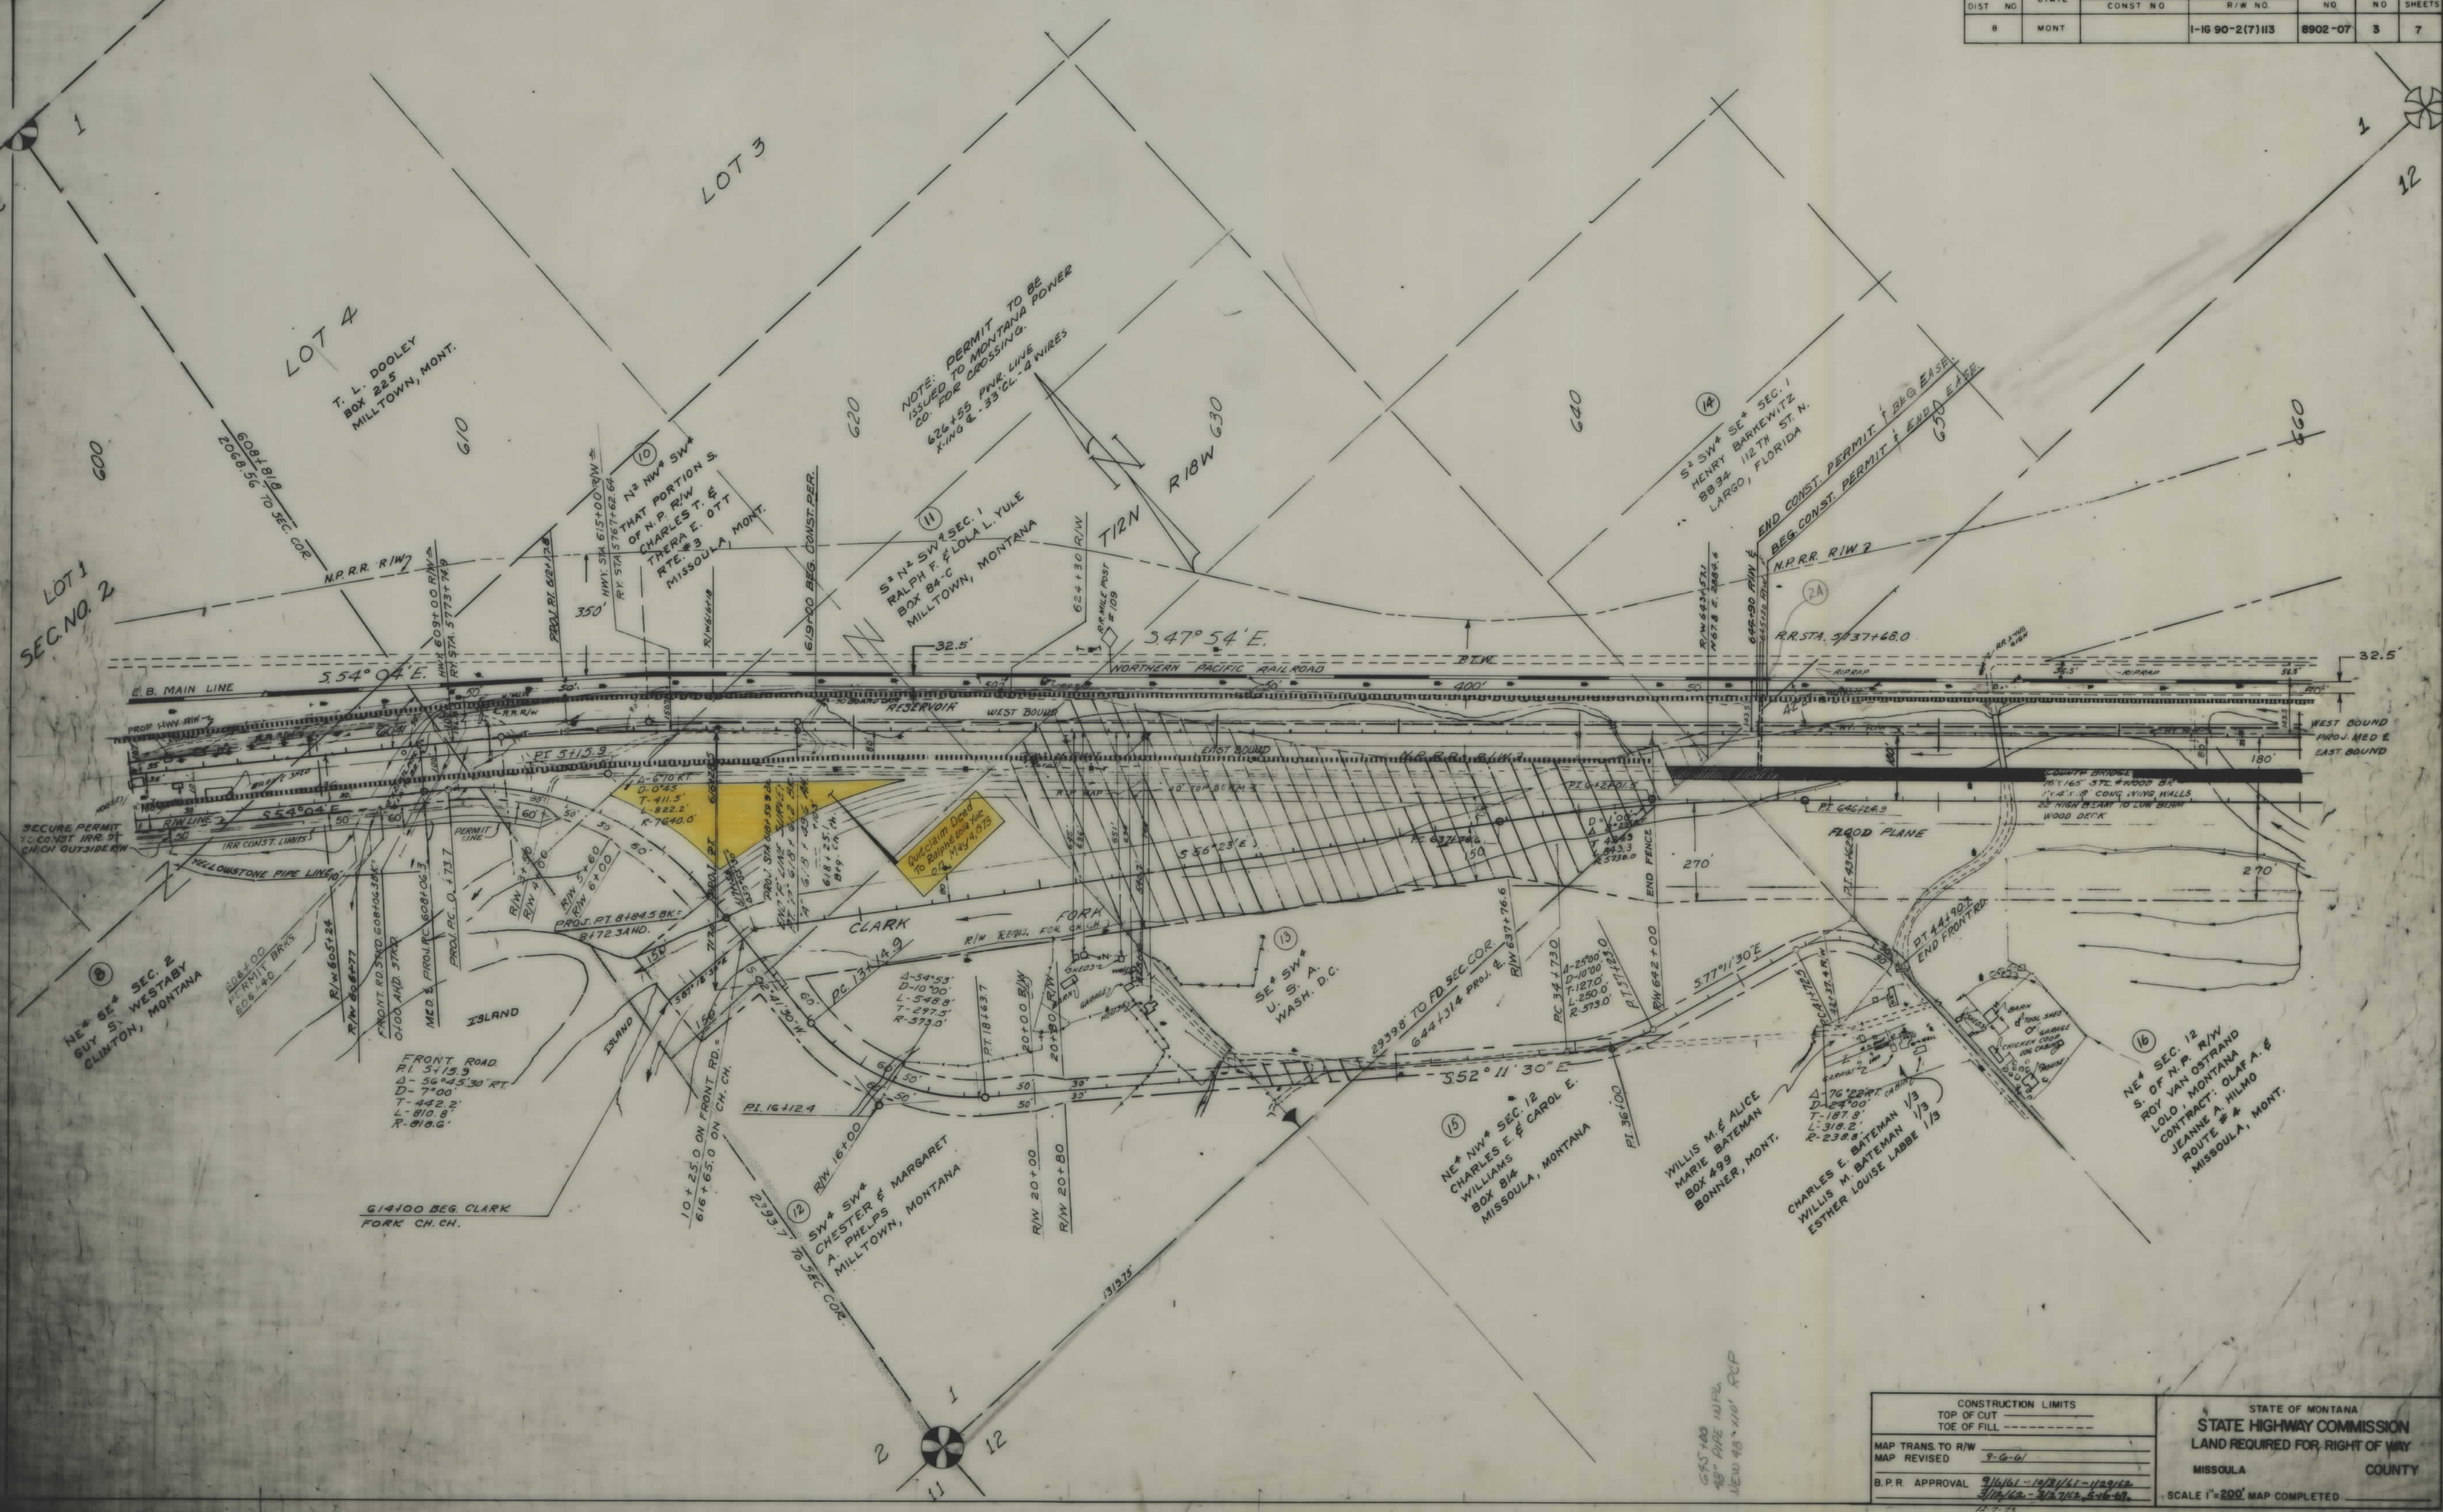

CONSTRUCTION LIMITS		STATE OF MONTANA	
TOP OF CUT	-----	STATE HIGHWAY COMMISSION	
TOE OF FILL	-----	LAND REQUIRED FOR RIGHT OF WAY	
MAP TRANS. TO R/W		MISSOULA COUNTY	
MAP REVISED	9-6-61	SCALE 1"=200' MAP COMPLETED	
B.P.R. APPROVAL	9/16/61 - 10/11/61 - 11/9/61		
	3/18/62 - 3/27/62 - 5-16-62		

OWNERSHIPS							
PARCEL	NAME	ADDRESS	TOTAL AREA	GROSS R/W AREA	P.T.W. AREA	AREA TO BE ACQUIRED	REMAINDER
							LEFT RIGHT
28A	FRED A. & DONALD L. MONTELIUS	CLINTON, MONT.	0.22 AC.	0.22 AC.		0.22 AC.	0
29A	EARL E. KOCH	744 S. 6TH ST. MISSOULA, MONT.	2.98 AC.	1.83 AC.		1.15 AC.	
30A	STATE OF MONTANA		41.63 AC.	0.33 AC.		41.30 AC.	
32	BONNEVILLE POWER ADMIN.	PORTLAND, OREGON	"FOR RELEASE OF EASEMENT"				

FED. ROAD DIST. NO.	STATE	FED. AID PROJECT NO.	STATE	SHEET NO.	TOTAL SHEETS
8	MONT.	1-1690-2(7)113	8902-07	6	7



