

PLANS

NOT

TO

SCALE

FED. ROAD DIST. NO.	STATE	FED. AID PROJECT NUMBERS		STATE NO.	SHEET NO.	TOTAL SHEETS
		CONST. NO.	R/W NO.			
8	MONT.		I-IG-90-8(4)428	8908-04	1	10

STATE OF MONTANA

STATE HIGHWAY COMMISSION


LAUREL-WEST

RIGHT OF WAY PLAN OF

FEDERAL AID PROJECT NO. I-IG-90-8(4)428 R/W
I-IG-90-8() CONST.

LAUREL-WEST

4.828 MILES

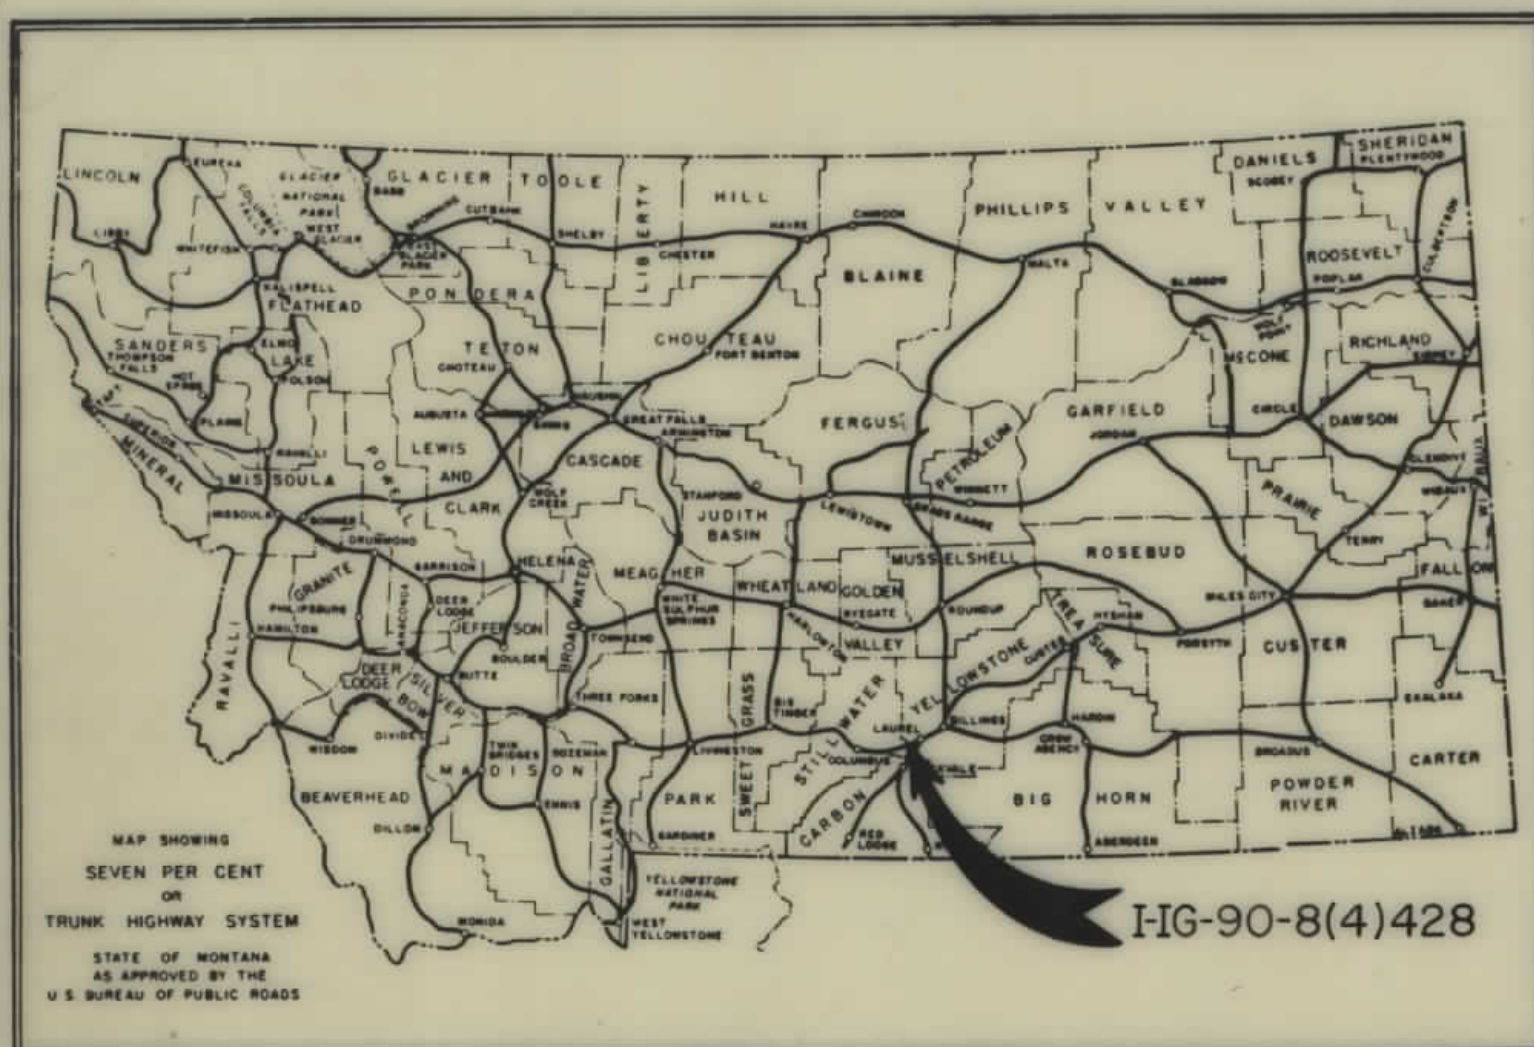


CONVENTIONAL SIGNS	
STATE AND NATIONAL LINE.....	-----
COUNTY LINE.....	-----
CITY, VILLAGE OR BOROUGH LINE.....	-----
TOWNSHIP LINE.....	-----
SECTION LINE.....	-----
RESERVATION LINE.....	-----
FENCE LINE.....	-----
GUARD RAIL.....	-----
OWNERSHIP BOUNDARY.....	-----
RIGHT OF WAY LINE.....	-----
RIGHT OF WAY LINE FENCED.....	-----
TRAVELED WAY.....	-----
RAILROADS.....	-----
RETAINING WALLS.....	-----
BASE OR SURVEY LINE.....	-----
LEVEE.....	-----
CULVERTS IN PLACE (PLAN).....	-----
NEW CULVERTS (PLAN).....	-----
NEW CULVERTS (PROFILE).....	-----
TROLLEY POLE.....	-----
POWER POLE.....	-----
TELEPHONE OR TELEGRAPH POLE.....	-----
MARSH.....	-----
DITCH.....	-----
RIPRAP.....	-----
BRIDGE.....	-----
SECTION CORNER.....	FOUND UNFOUND
1/4 SECTION CORNER.....	FOUND UNFOUND
1/16 CORNER.....	FOUND UNFOUND
CENTER OF SECTION.....	-----
CONTROL OF ACCESS WITH FENCE.....	-----
CONTROL OF ACCESS WITHOUT FENCE.....	-----
PARCEL NUMBER.....	-----
CATTLE GUARD.....	-----
GATE IN FENCE.....	-----
CONSTRUCTION LIMITS.....	CUT FILL

STA. 273+47.3 BEG. I-IG-90-8(4)428 R/W-
STA. 273+47.3 END I-90-8(3)417 R/W

STA. 897+46.2 END I-IG-90-8(4)428 R/W-
STA. 0+46.2 BEG. I-IG-90-8(5)433 R/W

OWNERSHIPS								
PARCEL	NAME	ADDRESS	TOTAL ACREAGE	GROSS TAKE ACREAGE	P.T.W. ACREAGE	NET TAKE ACREAGE	REMAINDER	
							LEFT	RIGHT
1	FRED HILGERT	20 WYOMING AVE. LAUREL, MONT.	254.45	13.98	0.14	13.84	121.39	119.08
2	CONRAD & ANNA ELIZABETH FRANK	" "	348.55	26.69	0.24	29.45	154.44	164.42
10	N. P. RY	" "		13.60		13.60		


FED. ROAD DIST. NO.	STATE	FED. AID PROJECT NUMBERS		STATE NO.	SHEET NO.	TOTAL SHEETS
		CONST. NO.	R/W NO.			
8	MONT.		I-16-90-8(4)428	8908-04	3	10

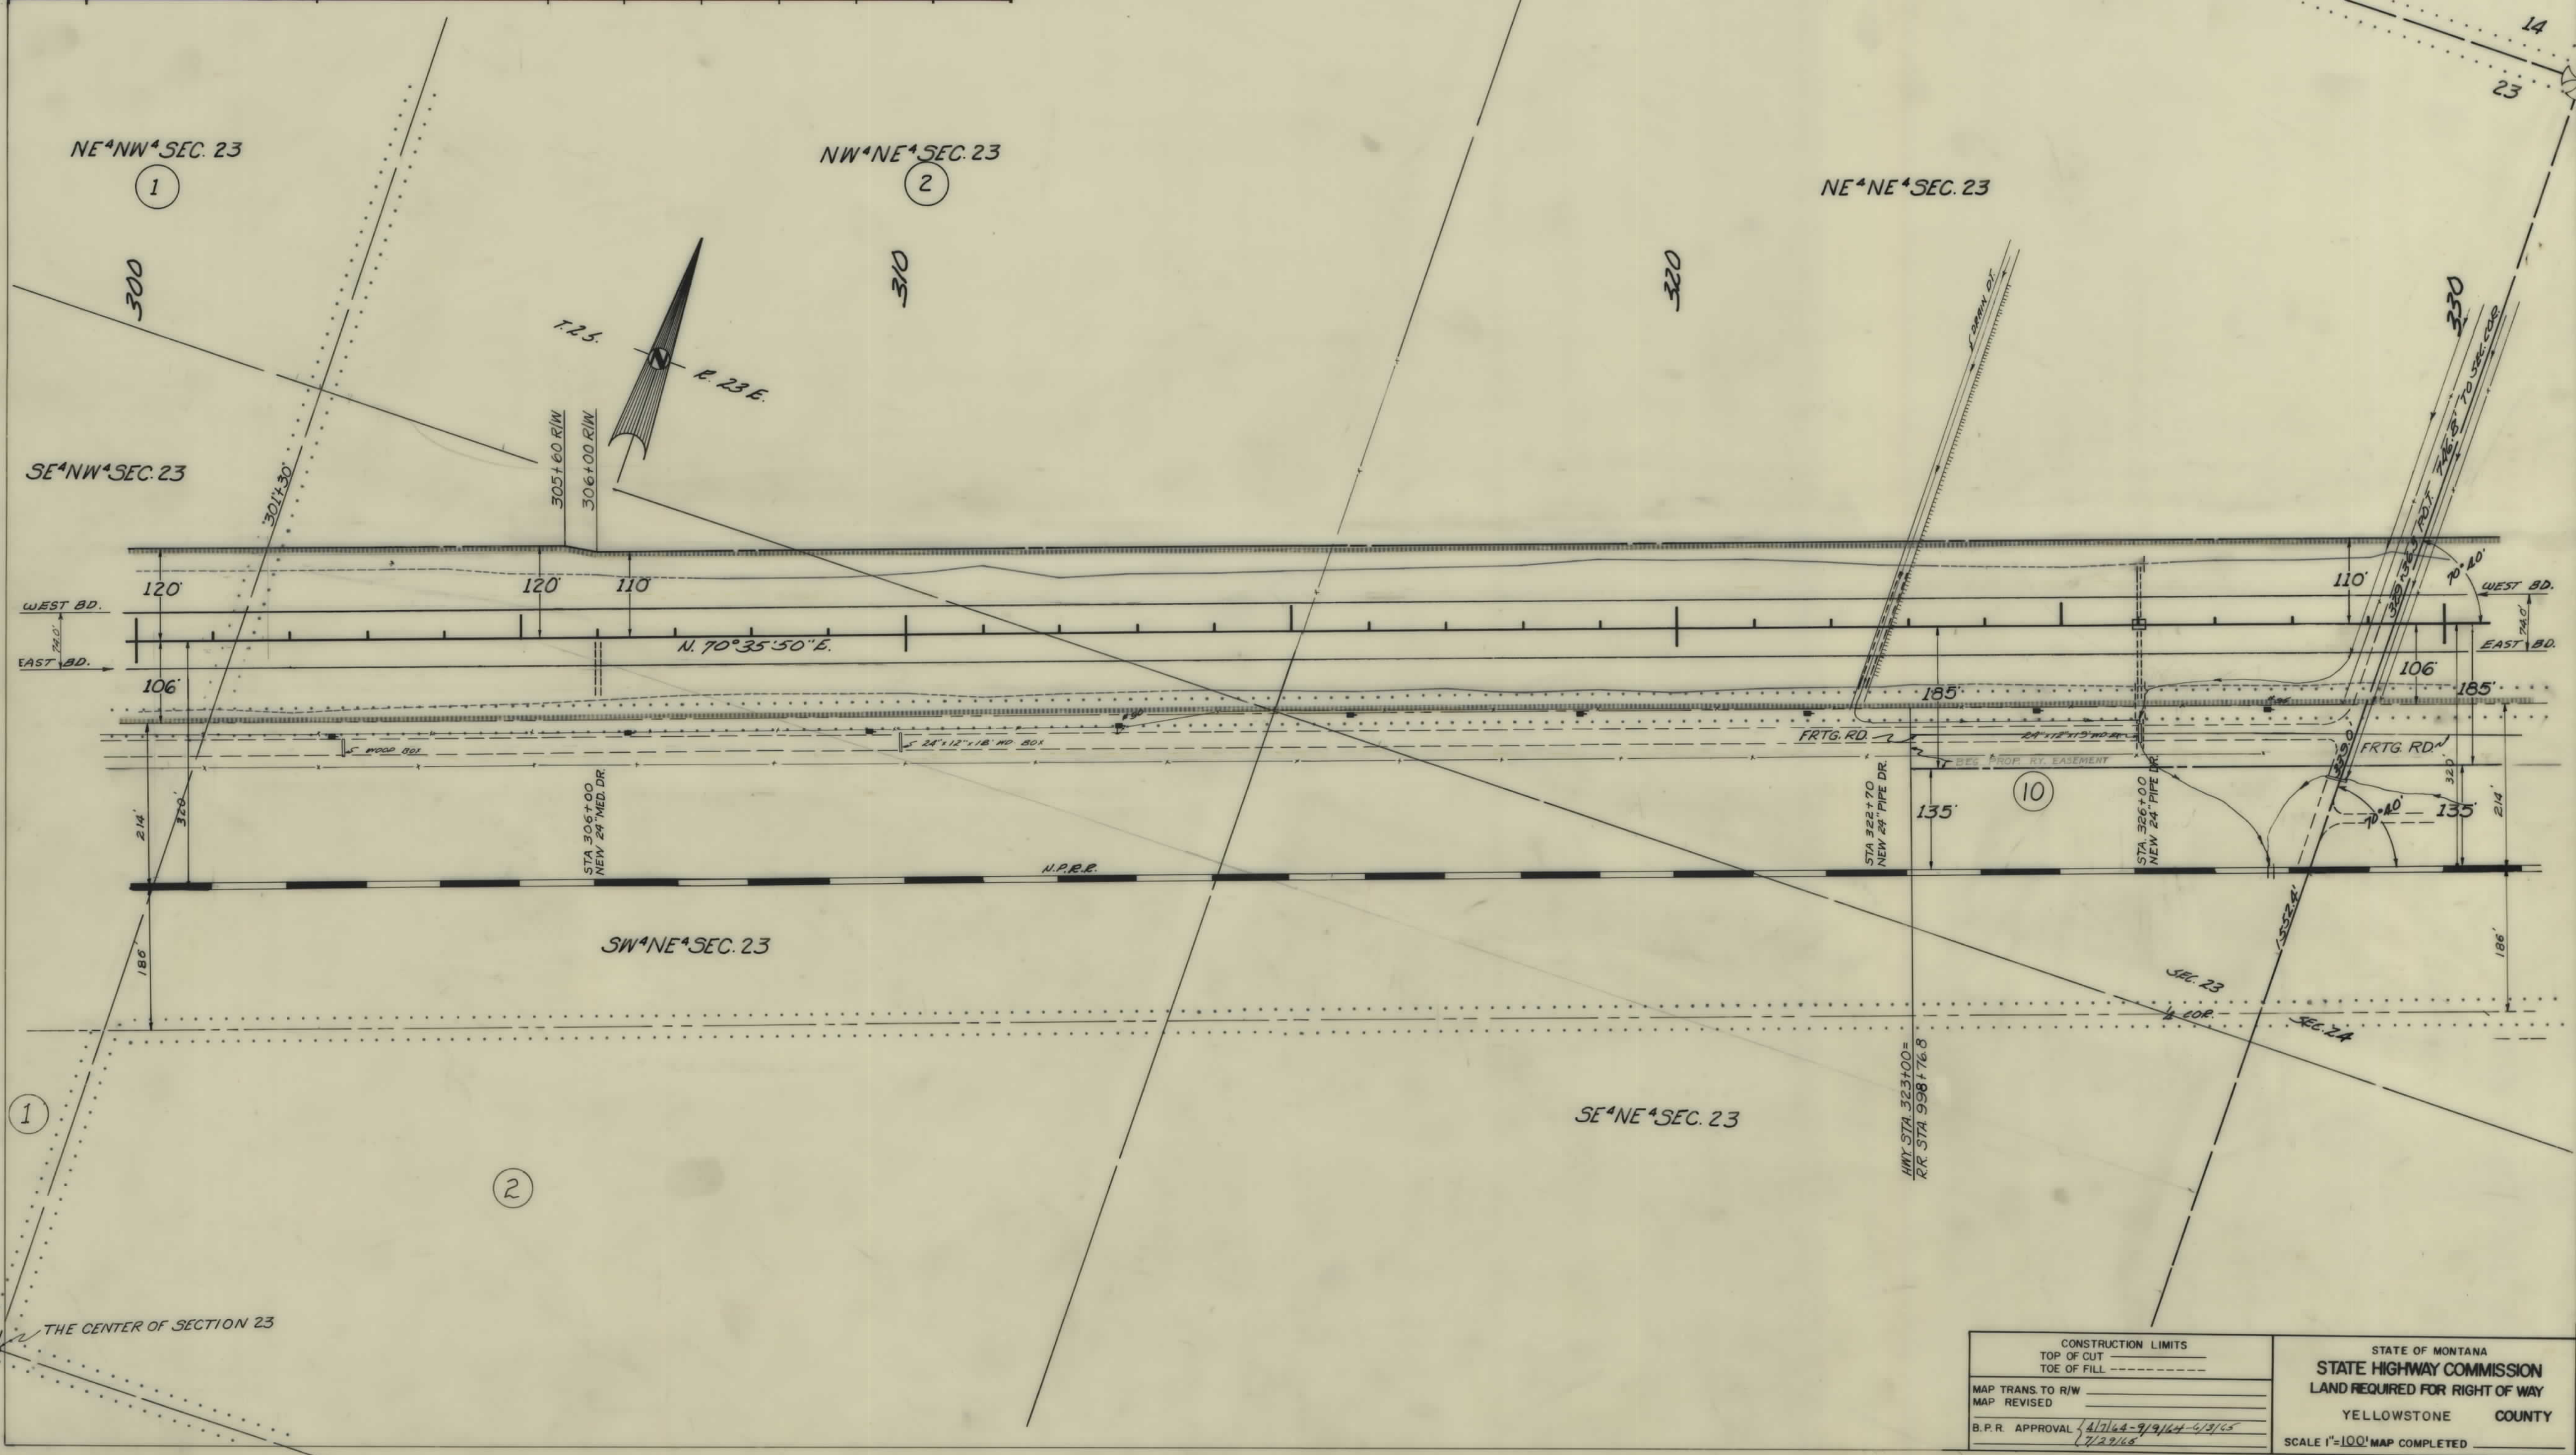

CONSTRUCTION LIMITS		STATE OF MONTANA	
TOP OF CUT		STATE HIGHWAY COMMISSION	
TOE OF FILL		LAND REQUIRED FOR RIGHT OF WAY	
MAP TRANS. TO R/W		YELLOWSTONE COUNTY	
MAP REVISED		SCALE 1"=100' MAP COMPLETED	
B.P.R. APPROVAL		4/17/64-9/9/64-5/3/65	
		7/29/65	

OWNERSHIPS								
PARCEL	NAME	ADDRESS	TOTAL ACREAGE	GROSS TAKE ACREAGE	P.T.W. ACREAGE	NET TAKE ACREAGE	REMAINDER	
							LEFT	RIGHT
2	CONRAD & ANNA ELIZABETH FRANK	LAUREL, MONTANA	348.55	29.69	0.24	29.45	154.44	164.42
3	HERMAN OSTWALT	212 E. 1ST ST.	71.57	9.22		9.22	62.03	0.32
10	N. P. RY.			13.60		13.60		


FED. ROAD DIST. NO.	STATE	FED. AID PROJECT NUMBERS		STATE NO.	SHEET NO.	TOTAL SHEETS
		CONST. NO.	R/W NO.			
8	MONT.		1-IG-90-8(4)428	8908-04	4	10

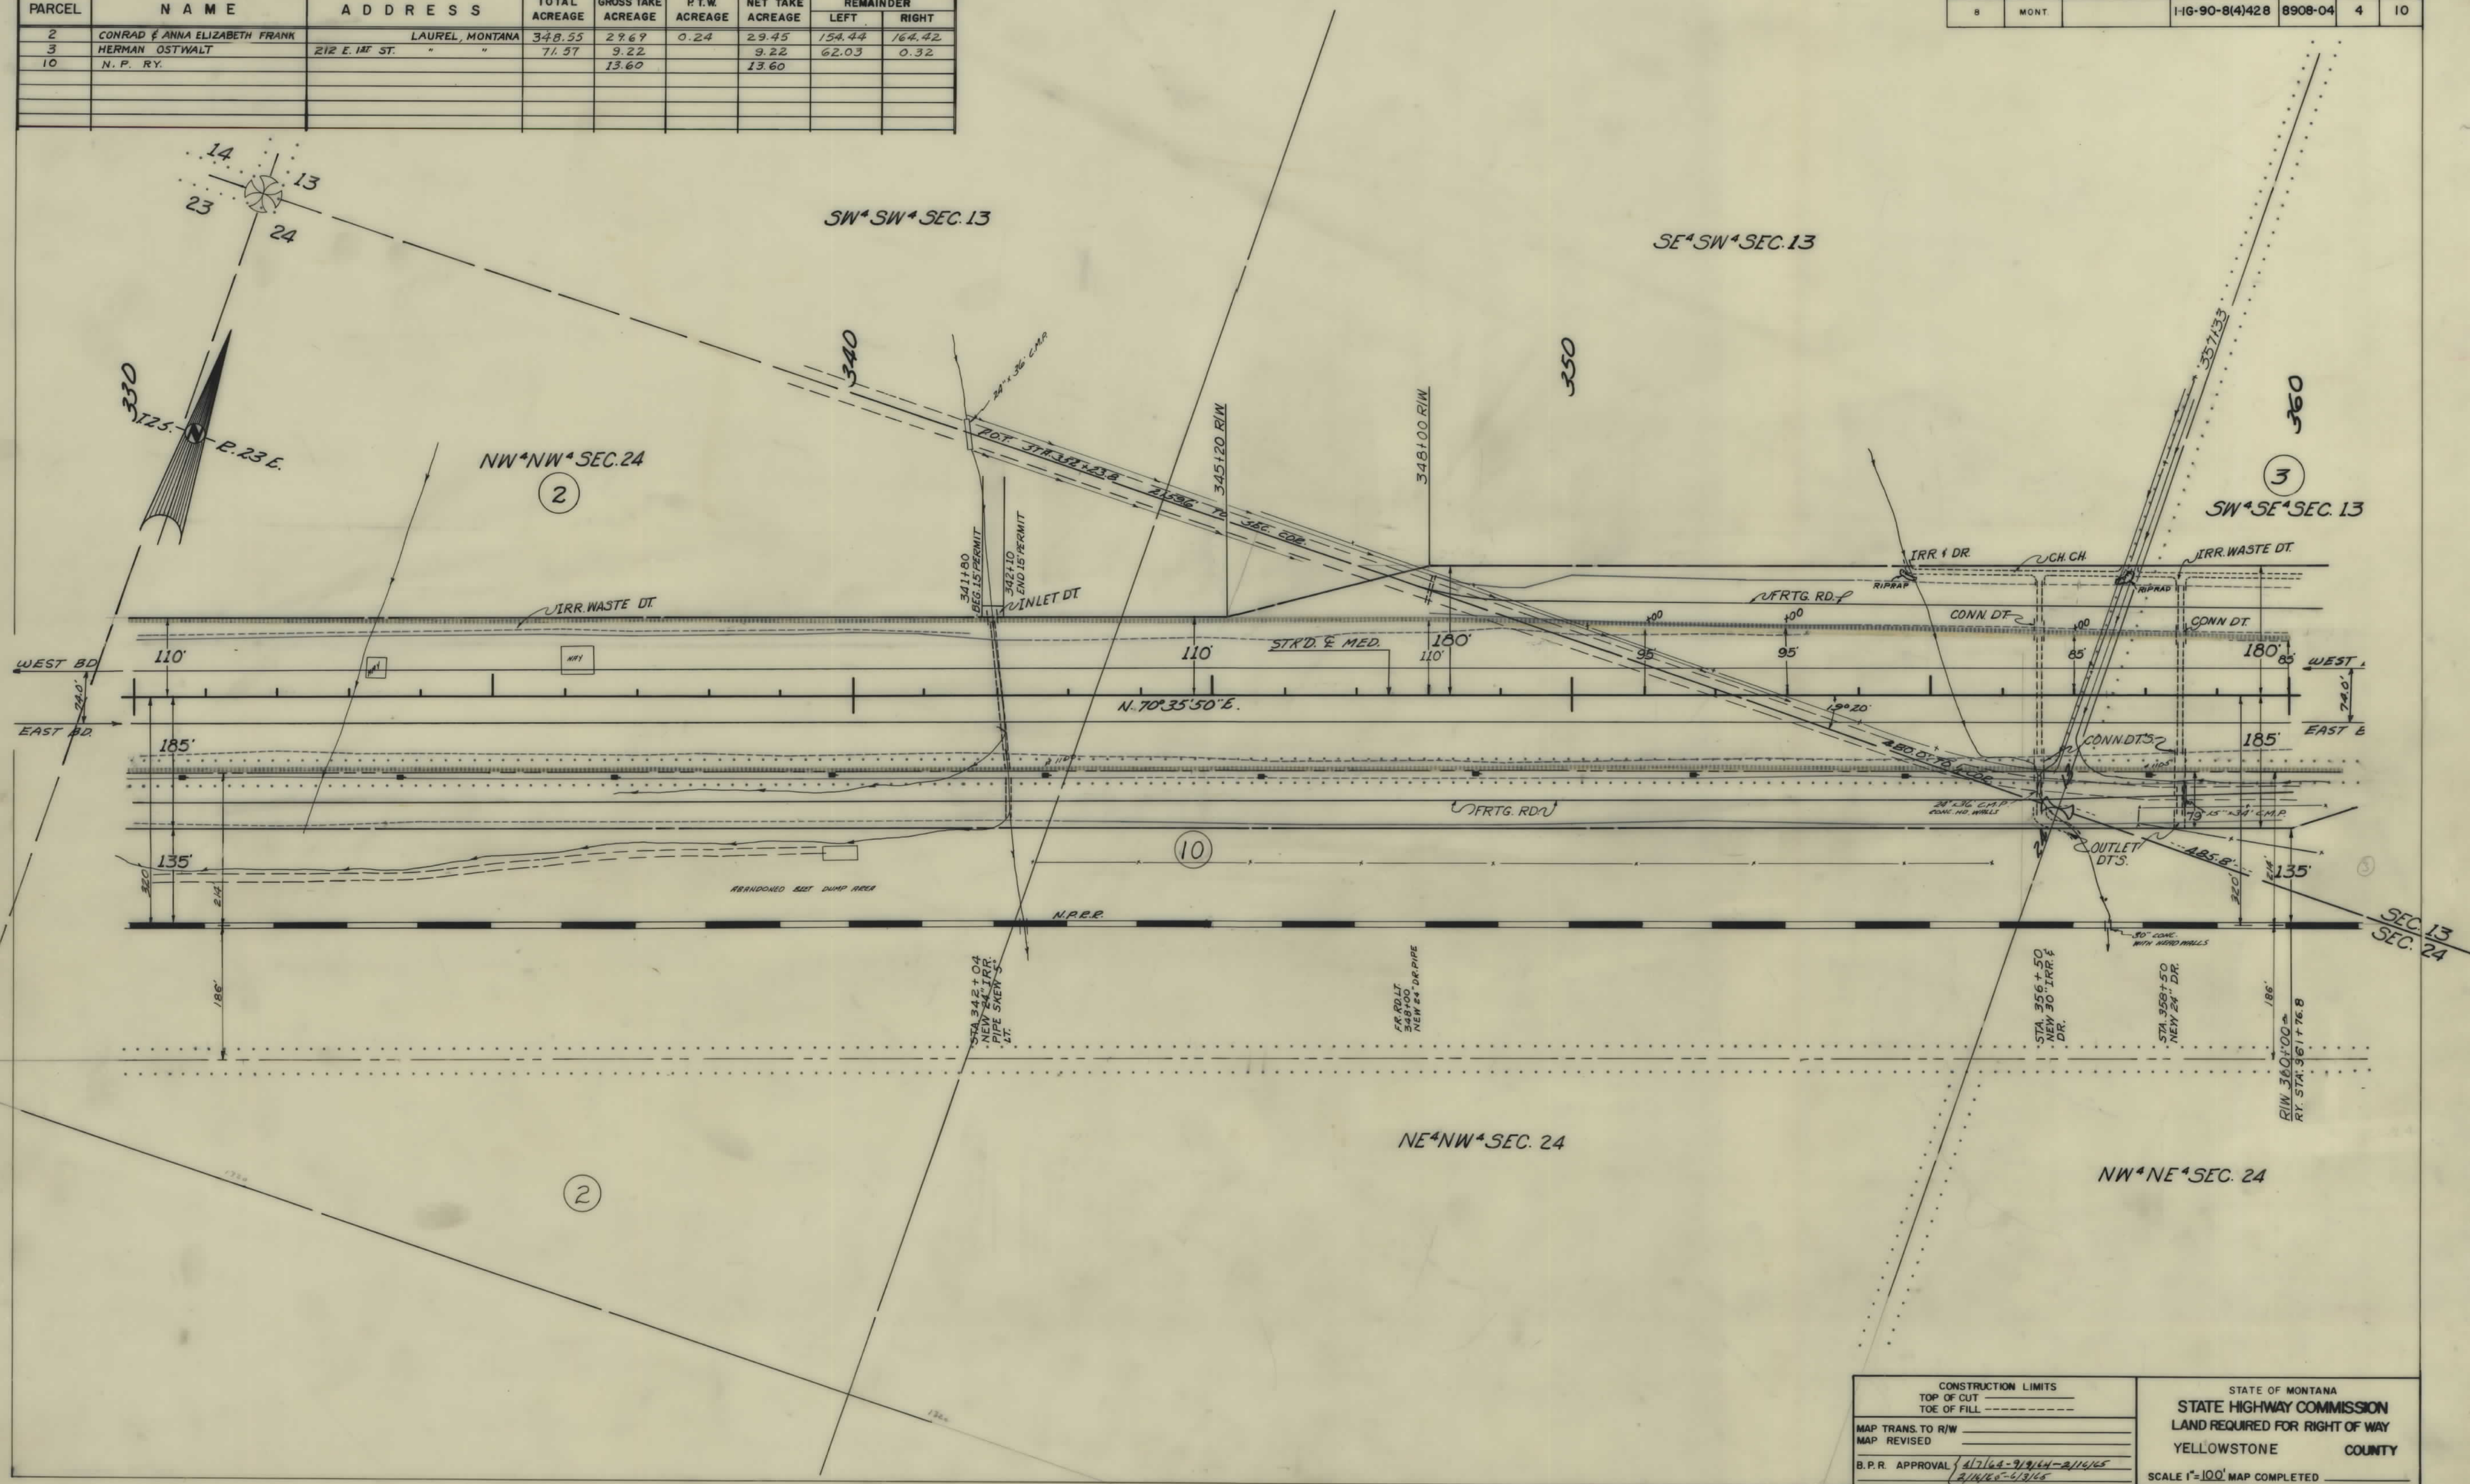

CONSTRUCTION LIMITS		STATE OF MONTANA	
TOP OF CUT		STATE HIGHWAY COMMISSION	
TOE OF FILL		LAND REQUIRED FOR RIGHT OF WAY	
MAP TRANS. TO R/W		YELLOWSTONE COUNTY	
MAP REVISED		SCALE 1"=100' MAP COMPLETED	
B.P.R. APPROVAL		4/7/64-7/9/64-2/14/65	
		2/14/65-6/13/65	

OWNERSHIPS								
PARCEL	NAME	ADDRESS	TOTAL ACREAGE	GROSS TAKE ACREAGE	P.T.W. ACREAGE	NET TAKE ACREAGE	REMAINDER	
							LEFT	RIGHT
5	JOHN O. & ELEANOR C. WOLD	LAUREL, MONT.	126.37	13.71	0.14	13.57	55.27	57.39
6	PHILIP P. FRANK	" "	134.89	10.91		10.91	8.88	115.10
10A	CONT. PUR. ALEX P. & HERTA FRANK							
	NORTHERN PACIFIC R.R.			3.72		3.72		


FED. ROAD DIST. NO.	STATE	FED. AID PROJECT NUMBERS		STATE NO.	SHEET NO.	TOTAL SHEETS
		CONST. NO.	R/W NO.			
8	MONT.		1-IG-90-8(4)428	8908-04	6	10

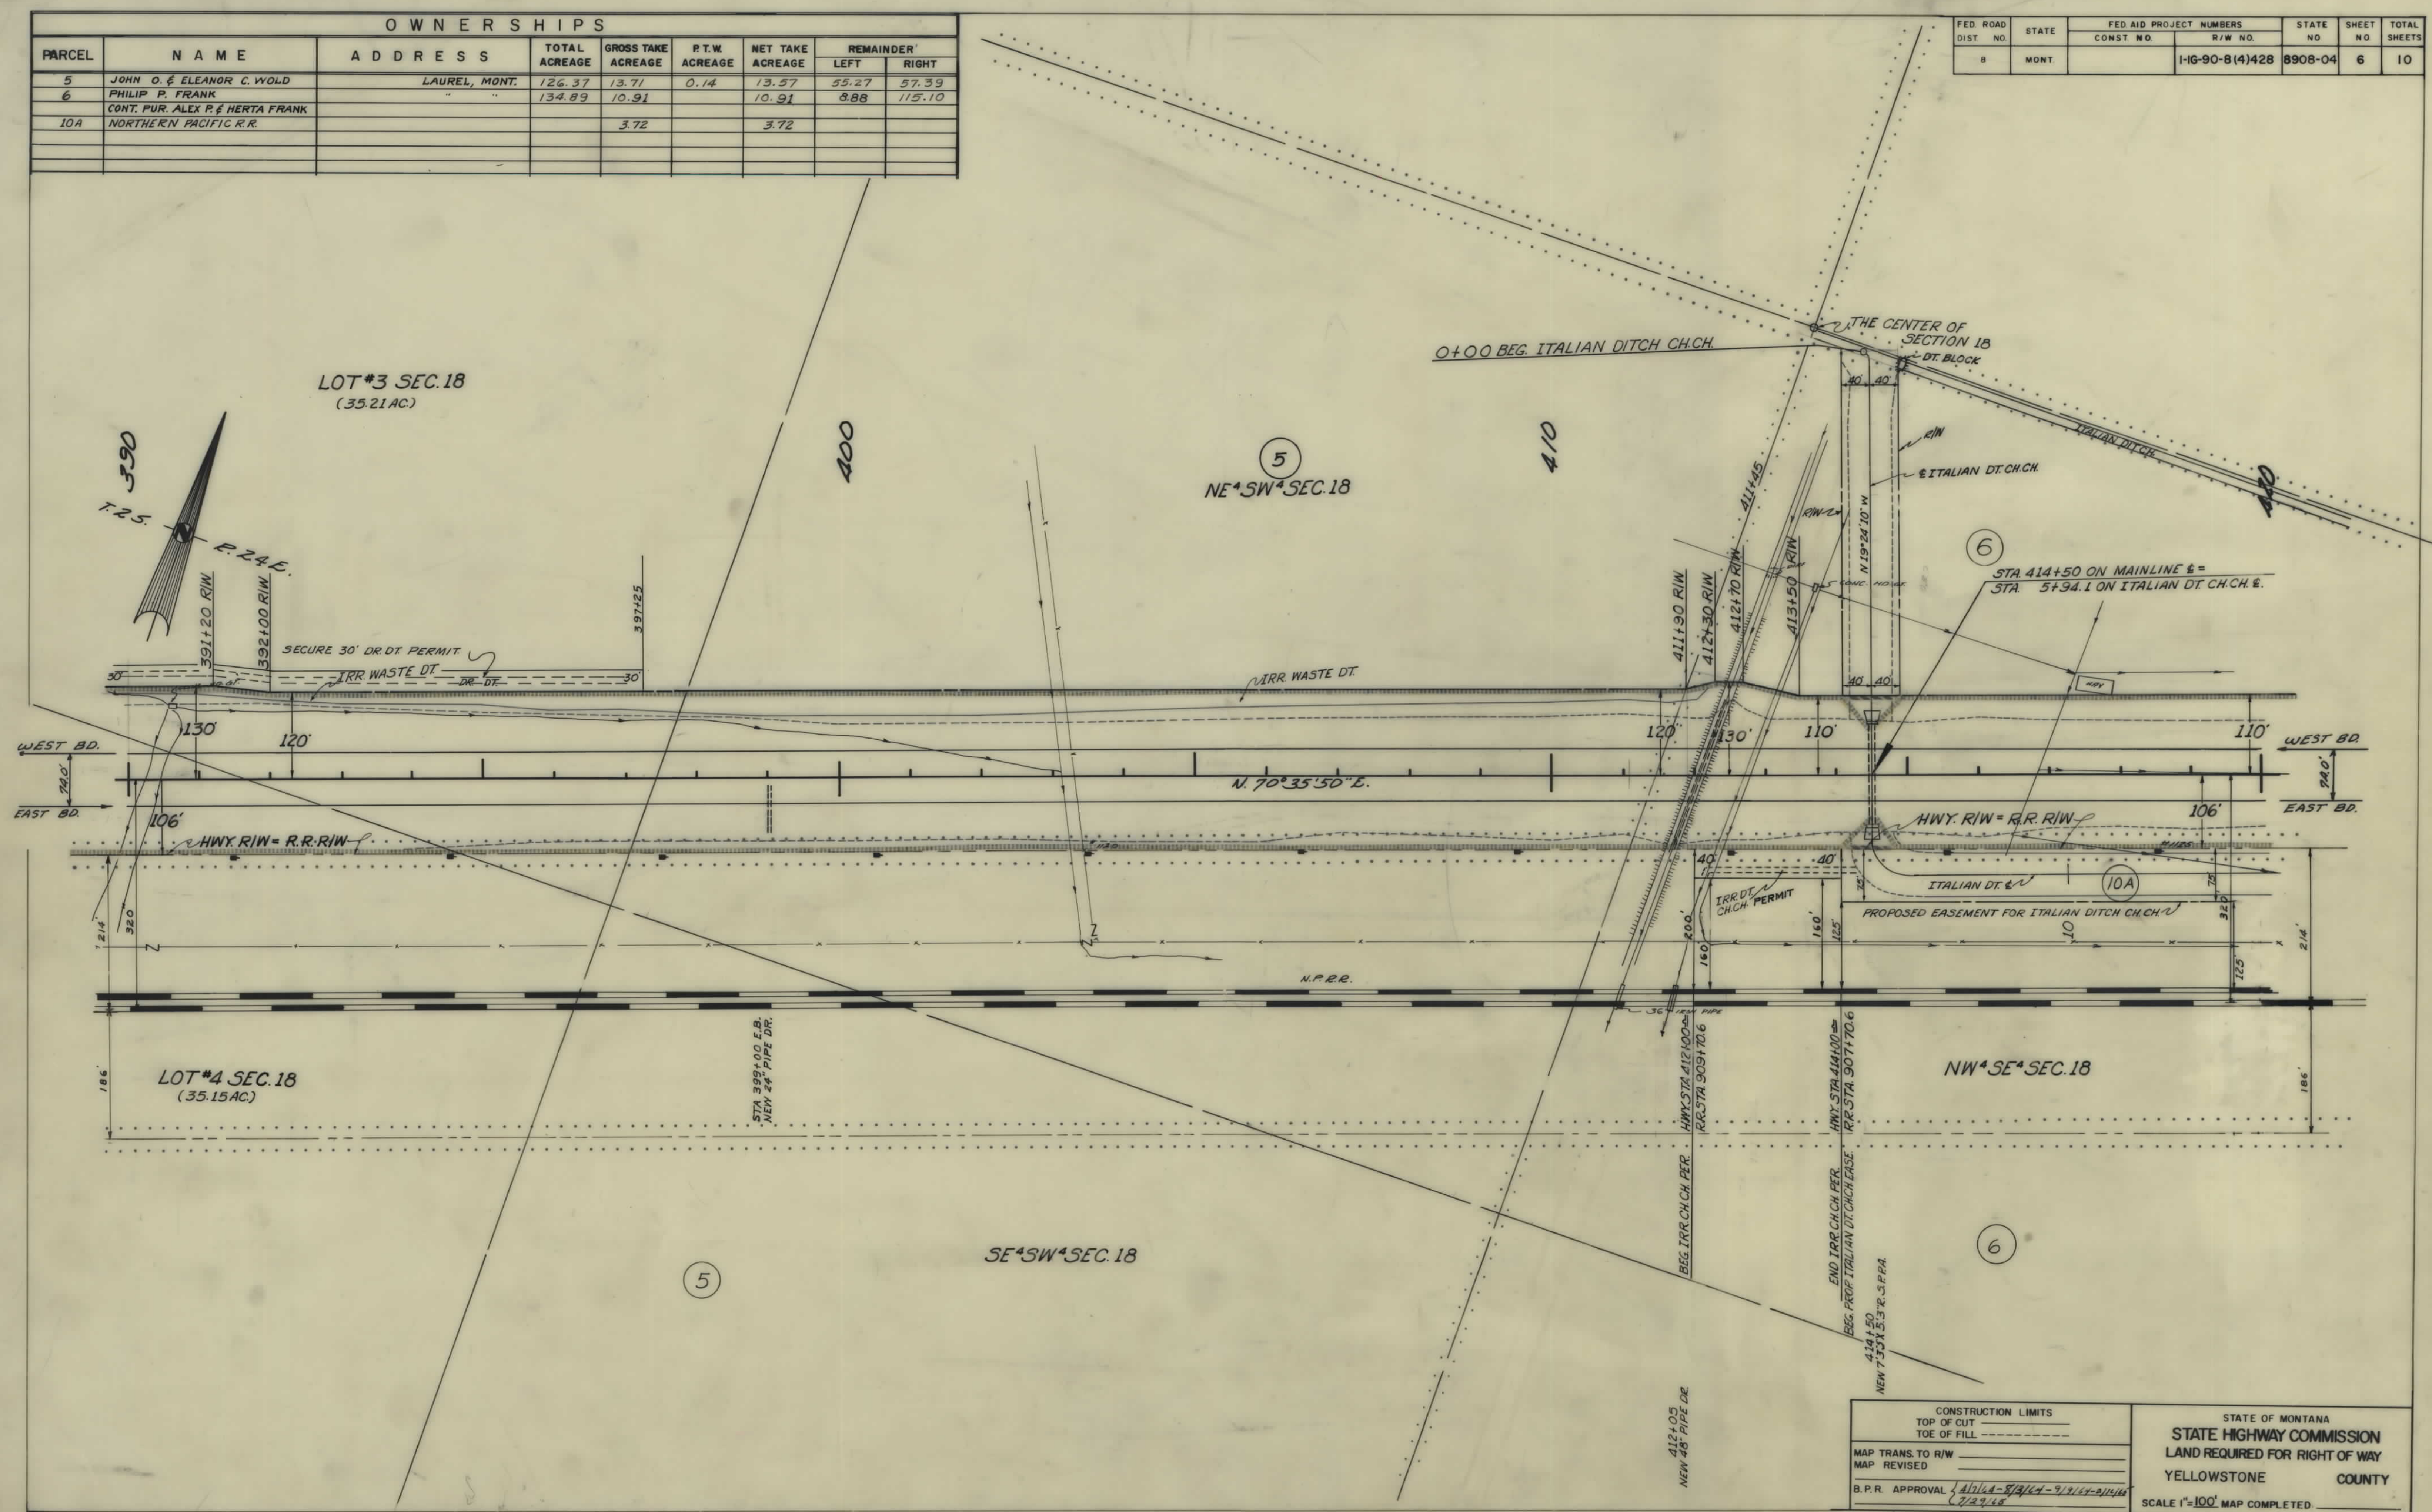

CONSTRUCTION LIMITS TOP OF CUT TOE OF FILL		STATE OF MONTANA STATE HIGHWAY COMMISSION LAND REQUIRED FOR RIGHT OF WAY YELLOWSTONE COUNTY	
MAP TRANS. TO R/W MAP REVISED		SCALE 1"=100' MAP COMPLETED	
B.P.R. APPROVAL 4/16/64-8/2/64-9/1/64-9/1/64 7/2/64			

OWNERSHIPS								
PARCEL	NAME	ADDRESS	TOTAL ACREAGE	GROSS TAKE ACREAGE	R.T.W. ACREAGE	NET TAKE ACREAGE	REMAINDER	
							LEFT	RIGHT
6	PHILIP P. FRANK CONT. PUR. ALEX P. & HERTA FRANK	LAUREL, MONT.	134.89	10.91		10.91	8.88	115.10
7	MARGARET M. & ROBT. L. MC CORMICK	50 ALBERT KENNEY "	159.30	4.19	0.19	4.00	155.11	
8	FRANK & HELEN O'NEILL	RTE. #1, LAUREL, MONT.	115.79	23.49		23.49	92.30	
10A	NORTHERN PACIFIC R.R.			3.72		3.72		


FED. ROAD DIST. NO.	STATE	FED. AID PROJECT NO.	STATE NO.	SHEET NO.	TOTAL SHEETS
8	MONT.	I-16-90-8(4)428	8908-04	7	10

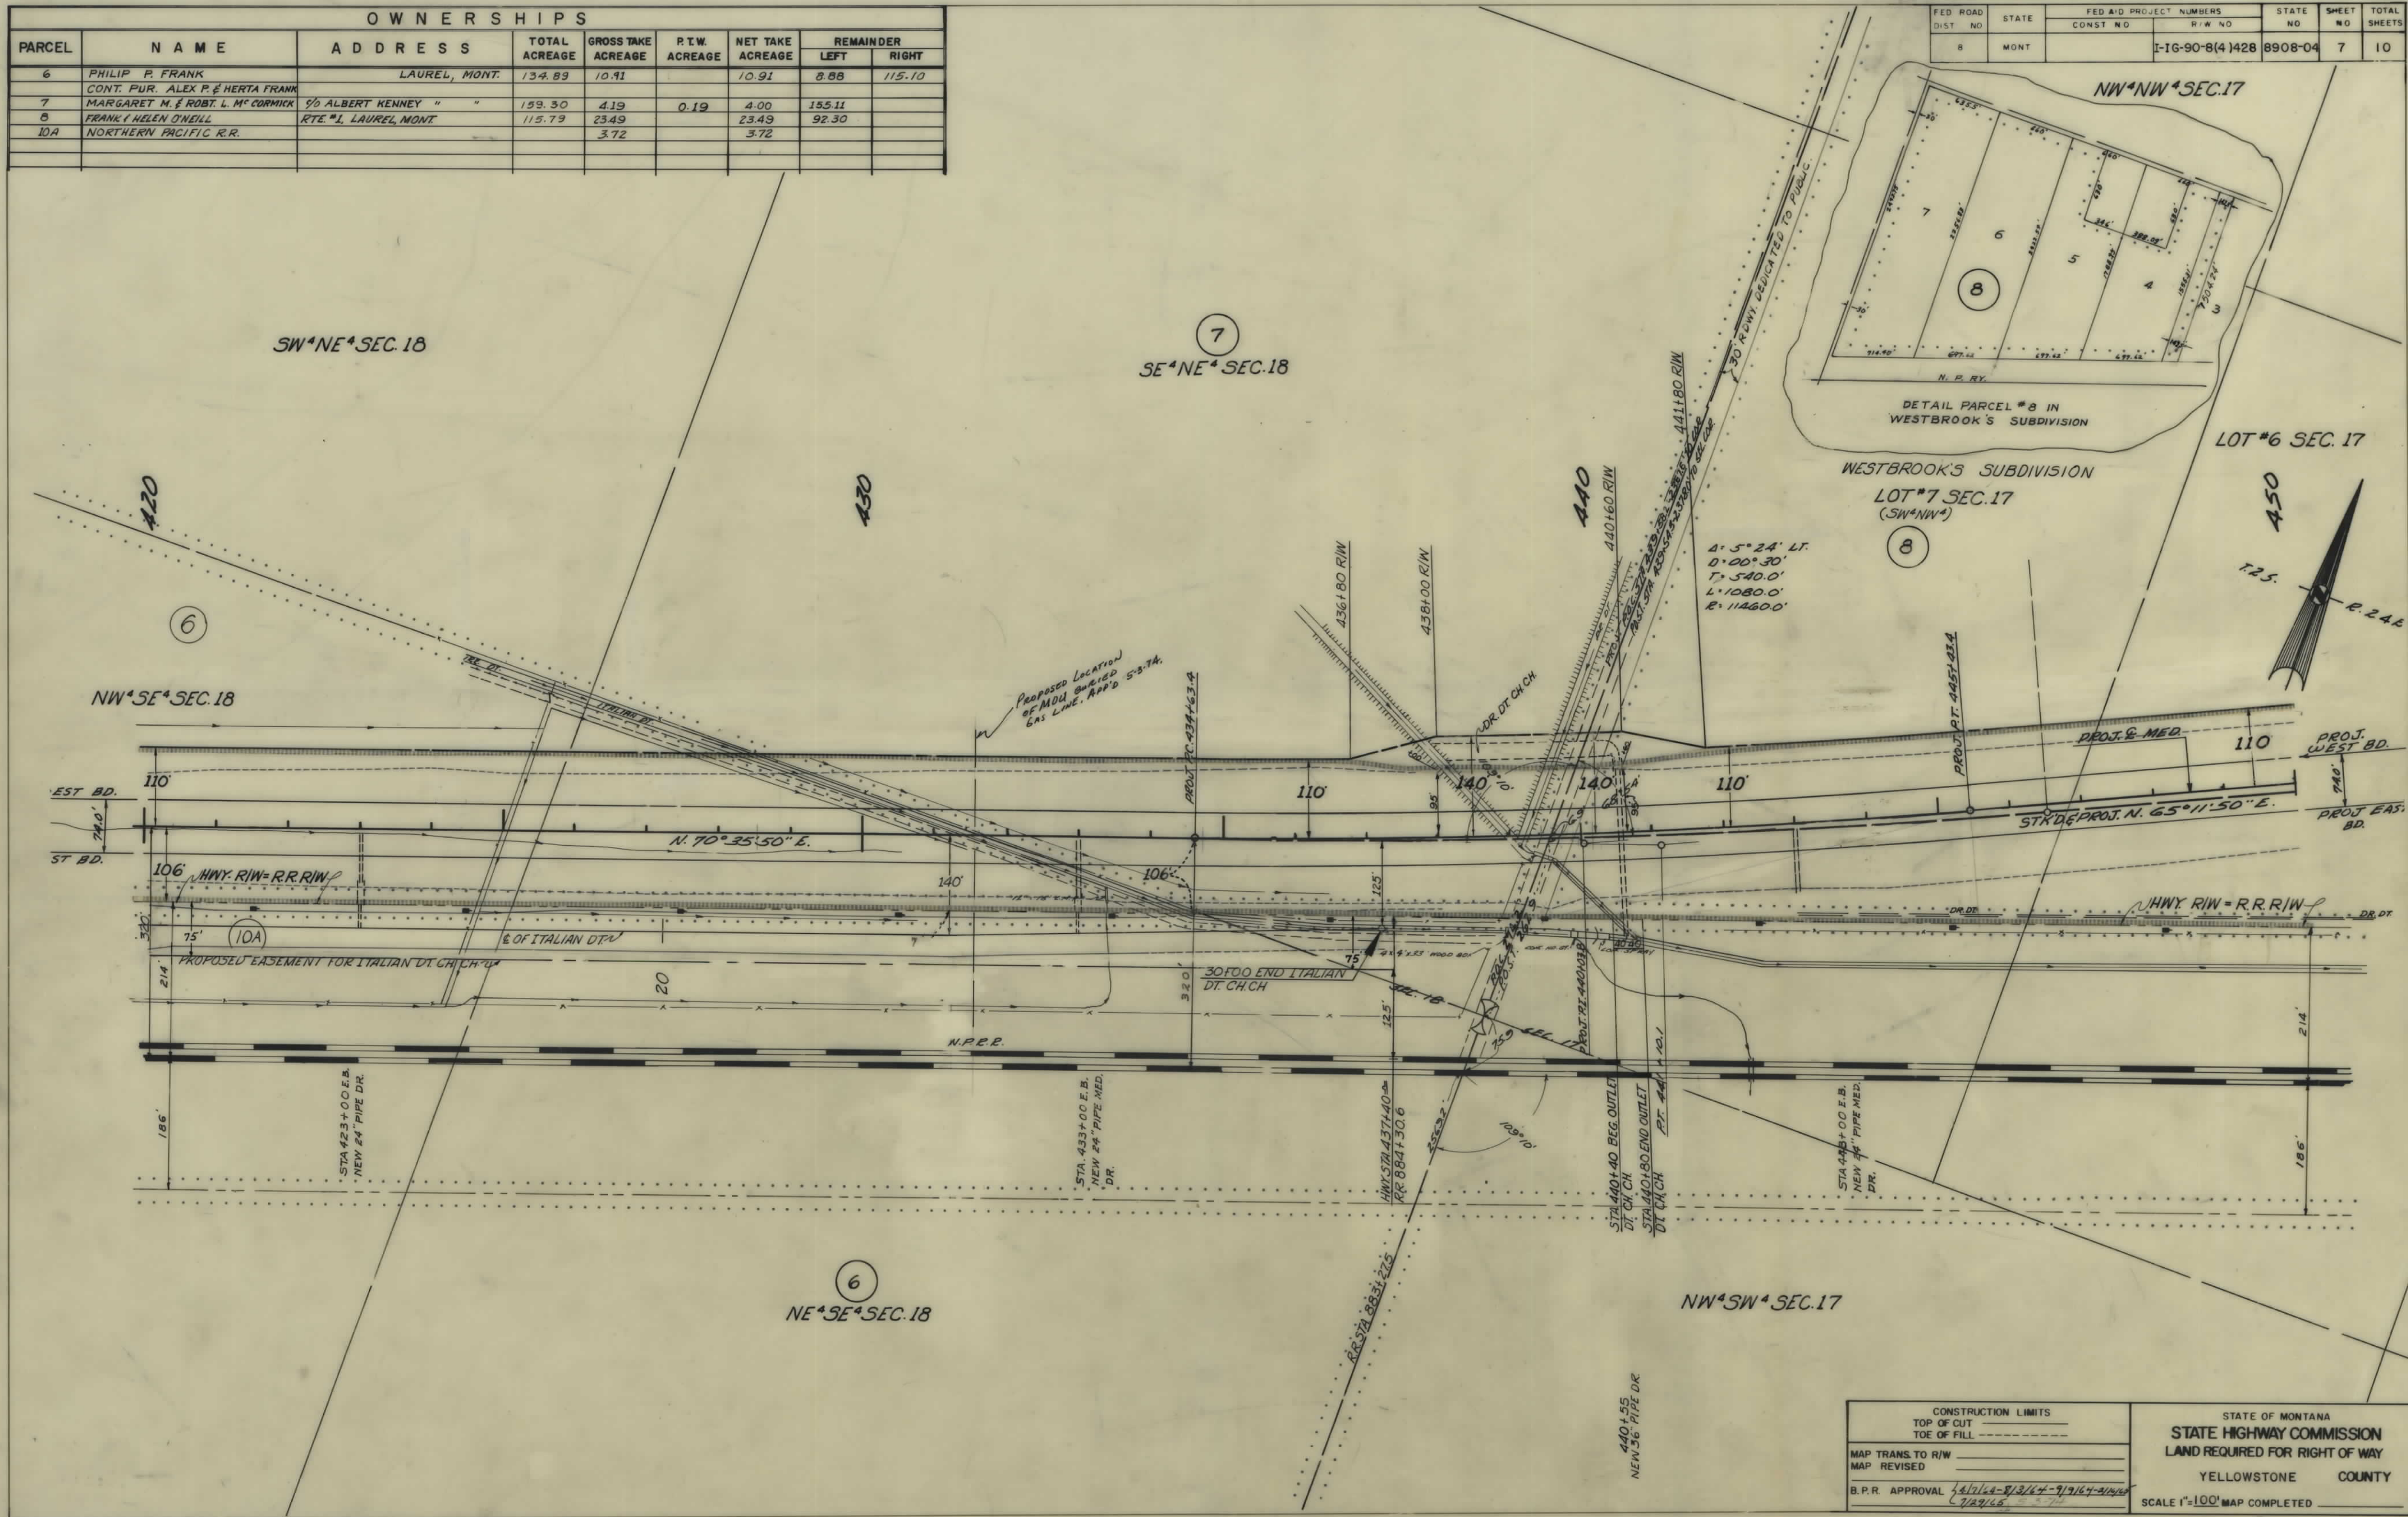

CONSTRUCTION LIMITS		STATE OF MONTANA	
TOP OF CUT	-----	STATE HIGHWAY COMMISSION	
TOE OF FILL	-----	LAND REQUIRED FOR RIGHT OF WAY	
MAP TRANS. TO R/W		YELLOWSTONE COUNTY	
MAP REVISED		SCALE 1"=100' MAP COMPLETED	
B.P.R. APPROVAL	4/17/64-8/13/64-9/17/64-2/14/65 7/29/66		


OWNERSHIPS								
PARCEL	NAME	ADDRESS	TOTAL ACREAGE	GROSS TAKE ACREAGE	P.T.W. ACREAGE	NET TAKE ACREAGE	REMAINDER	
							LEFT	RIGHT
8	FRANK & HELEN O'NEILL	RTE #1, LAUREL, MONT	115.79	23.49		23.49	92.30	
9	RAY & GRACE M. CADDY		25.04	7.70		7.70	17.34	
10	N. F. RY	ST. PAUL, MINN.		13.60		13.60		
11	HENRY & HANNAH ROBERTUS, JR.	LAUREL, MONT.	SEE SHEET		NO. 9			
10 B	N. F. RY	ST. PAUL, MINN.		0.70		0.77		

FED. ROAD DIST. NO.	STATE	FED. AID PROJECT CONST. NO.	NUMBERS R/W NO.	STATE NO.	SHEET NO.	TOTAL SHEETS
8	MONT.		11G-90-8(4)428	8908-04	8	10

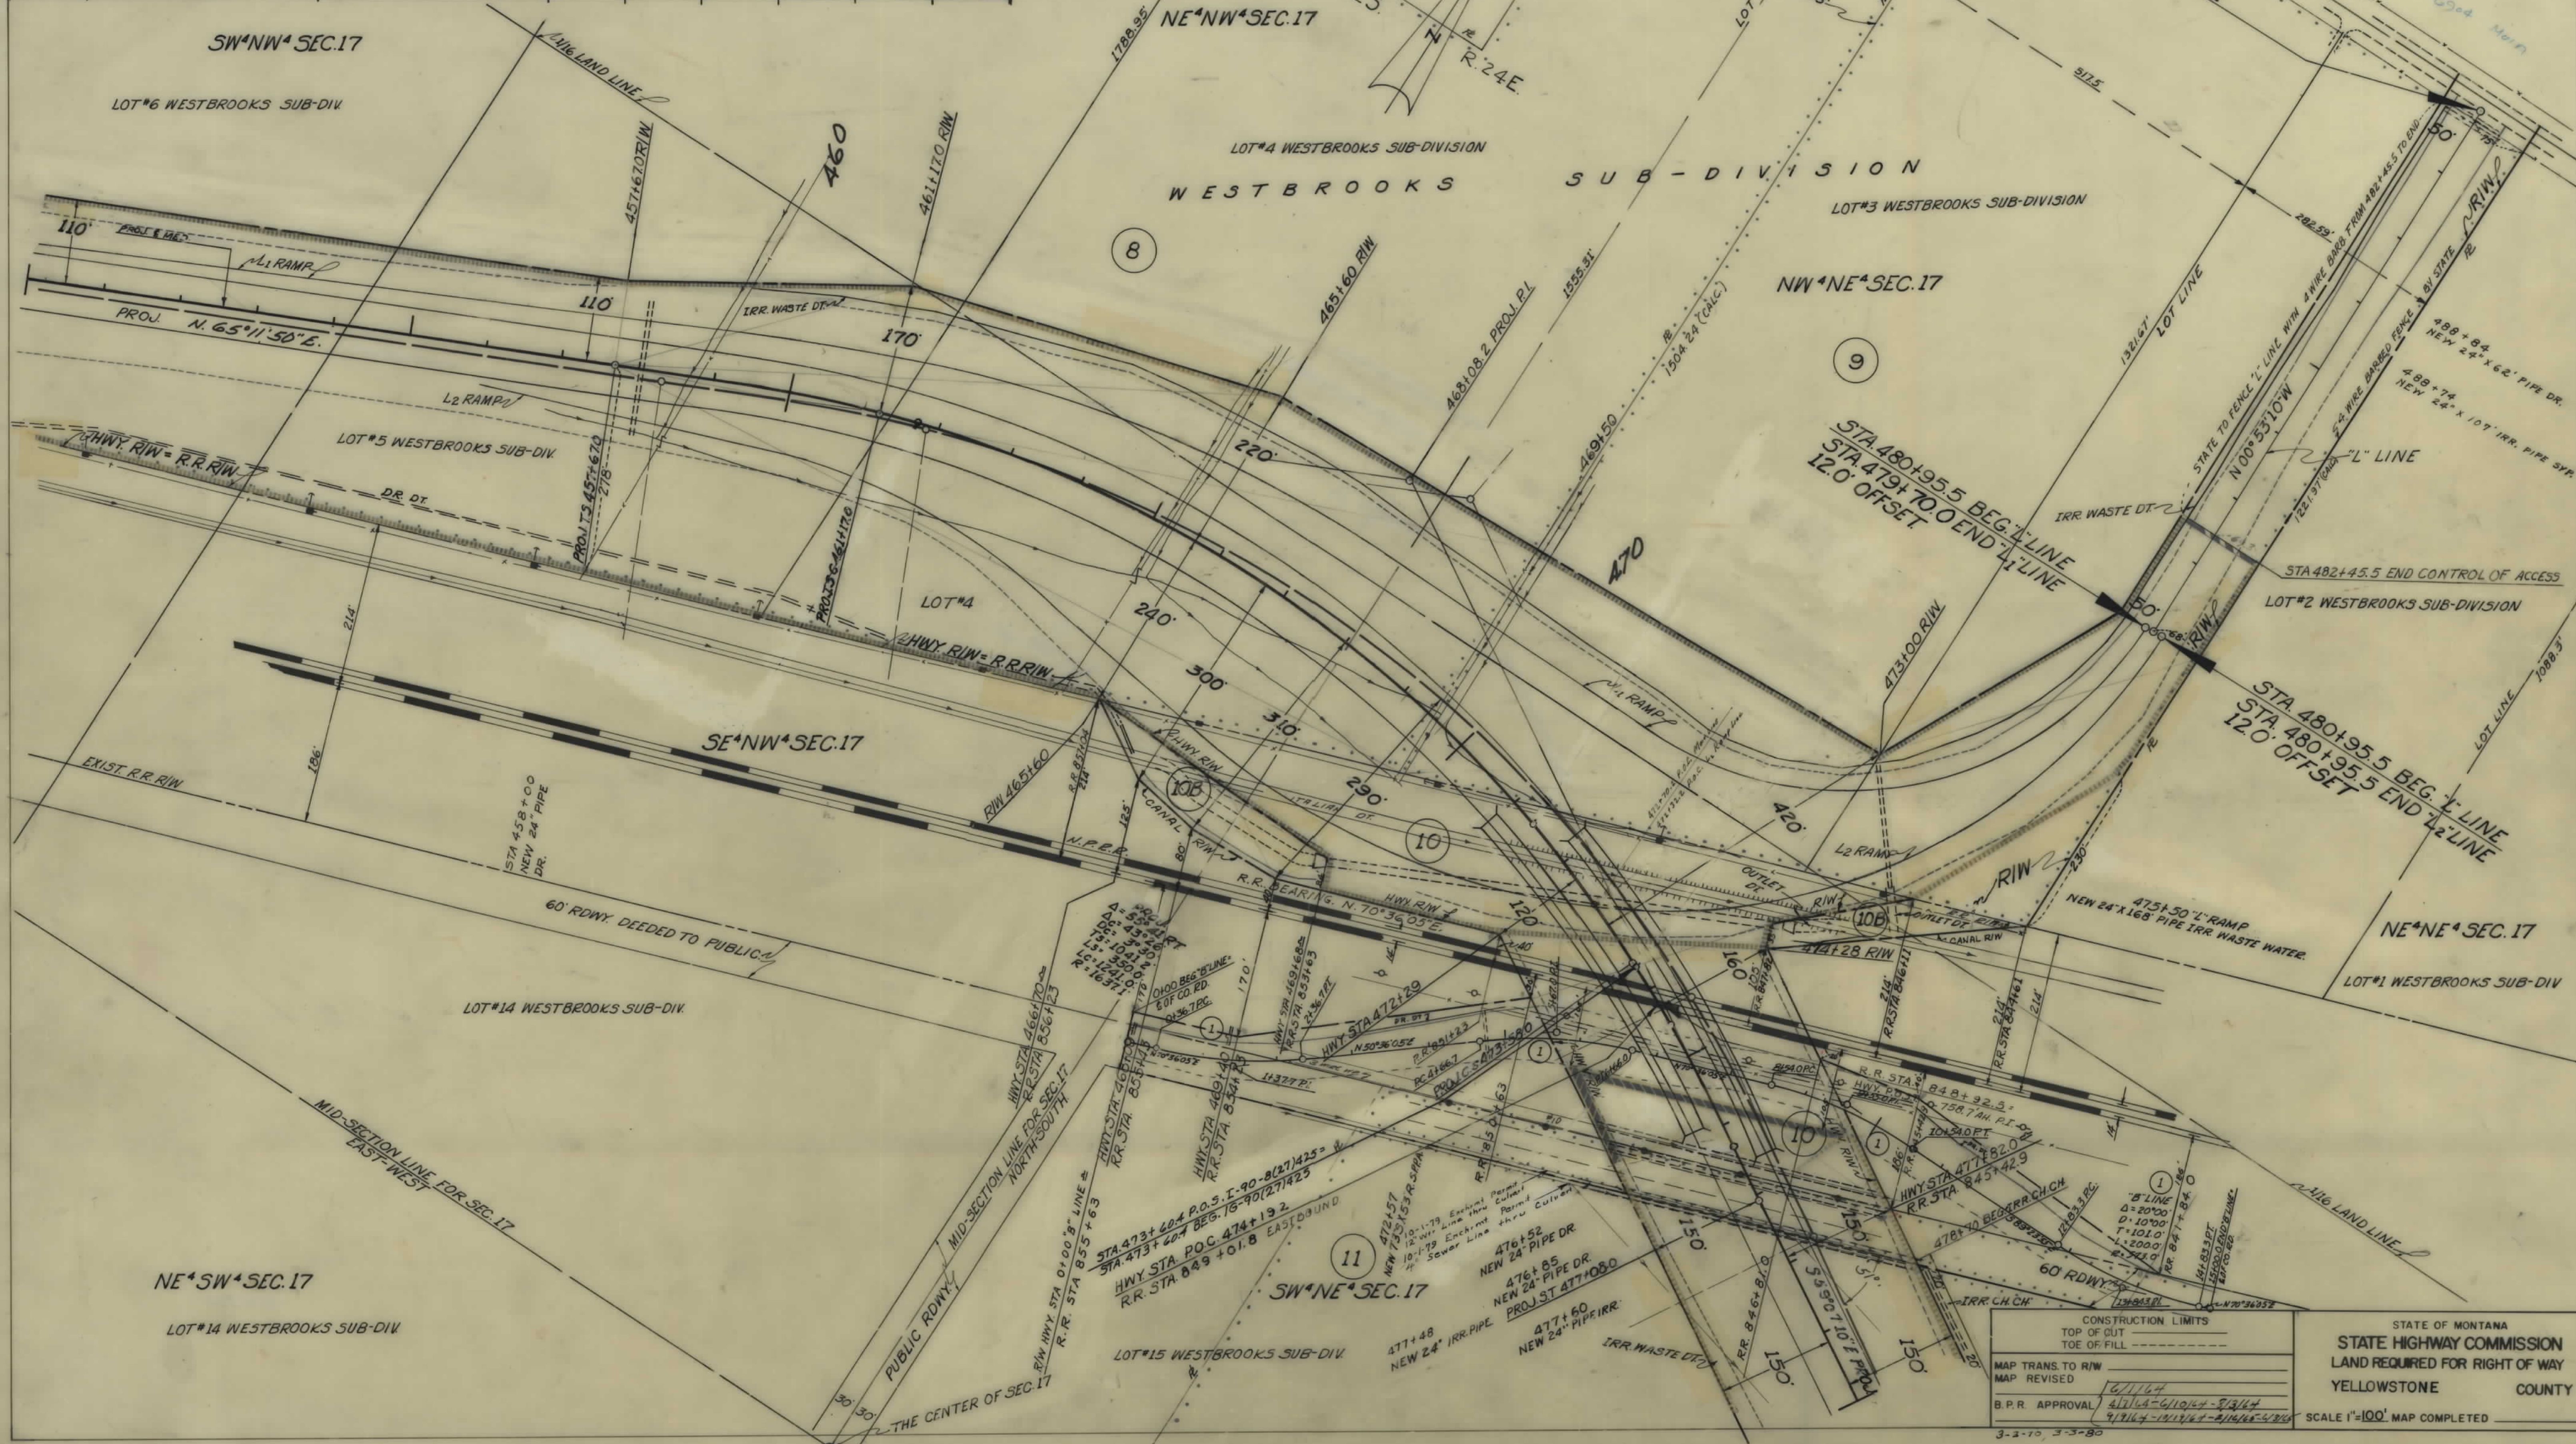


OWNERSHIPS							
PARCEL	NAME	ADDRESS	TOTAL ACREAGE	GROSS TAKE ACREAGE	R.T.W. ACREAGE	NET TAKE ACREAGE	REMAINDER LEFT RIGHT
11	HENRY & HANNAH ROBERTUS JR.	LAUREL, MONT.	194.77 AC	13.07 AC		13.07 AC	25.81 155.89
12	GRACE D. & JOHN E. DARHAM JR.	708 PAYTON CT, RAPID CITY, S.D.	28.65 AC	5.90 AC		5.90 AC	1.62 21.13
13	MARGARET L. BATHURST	315 E MAIN ST. LAUREL, MONT.	1.07 AC	0.34 AC	0.15 AC	0.19 AC	0.73 AC
14	SCHOOL DIST. NO. 7	YELLOWSTONE COUNTY	9.51 AC	0.08 AC		0.08 AC	9.43 AC
15	RUDY & JUANITA GROSHELLE	LAUREL, MONT.	4.35 AC	2.52 AC		2.52 AC	1.42 AC 0.41 AC
15.1	CARMEN A. DECARLO	LAUREL, MONT.	0.50 AC	0.50 AC	0.07 AC	0.43 AC	
16	RICHARD A. & JOANNE C. NAUMAN	30 YELLOWSTONE AVE, LAUREL, MONT.	4.01 AC				CHANNEL CHANGE PERMIT ONLY
28	CITY OF LAUREL	LAUREL, MONT.					CHANNEL CHANGE PERMIT ONLY

FED. ROAD DIST. NO.	STATE	FED. AID PROJECT NUMBERS CONST. NO.	R/W NO.	STATE NO.	SHEET NO.	TOTAL SHEETS
8	MONT.	1-6-90-8(4)428		8908-0	9	10

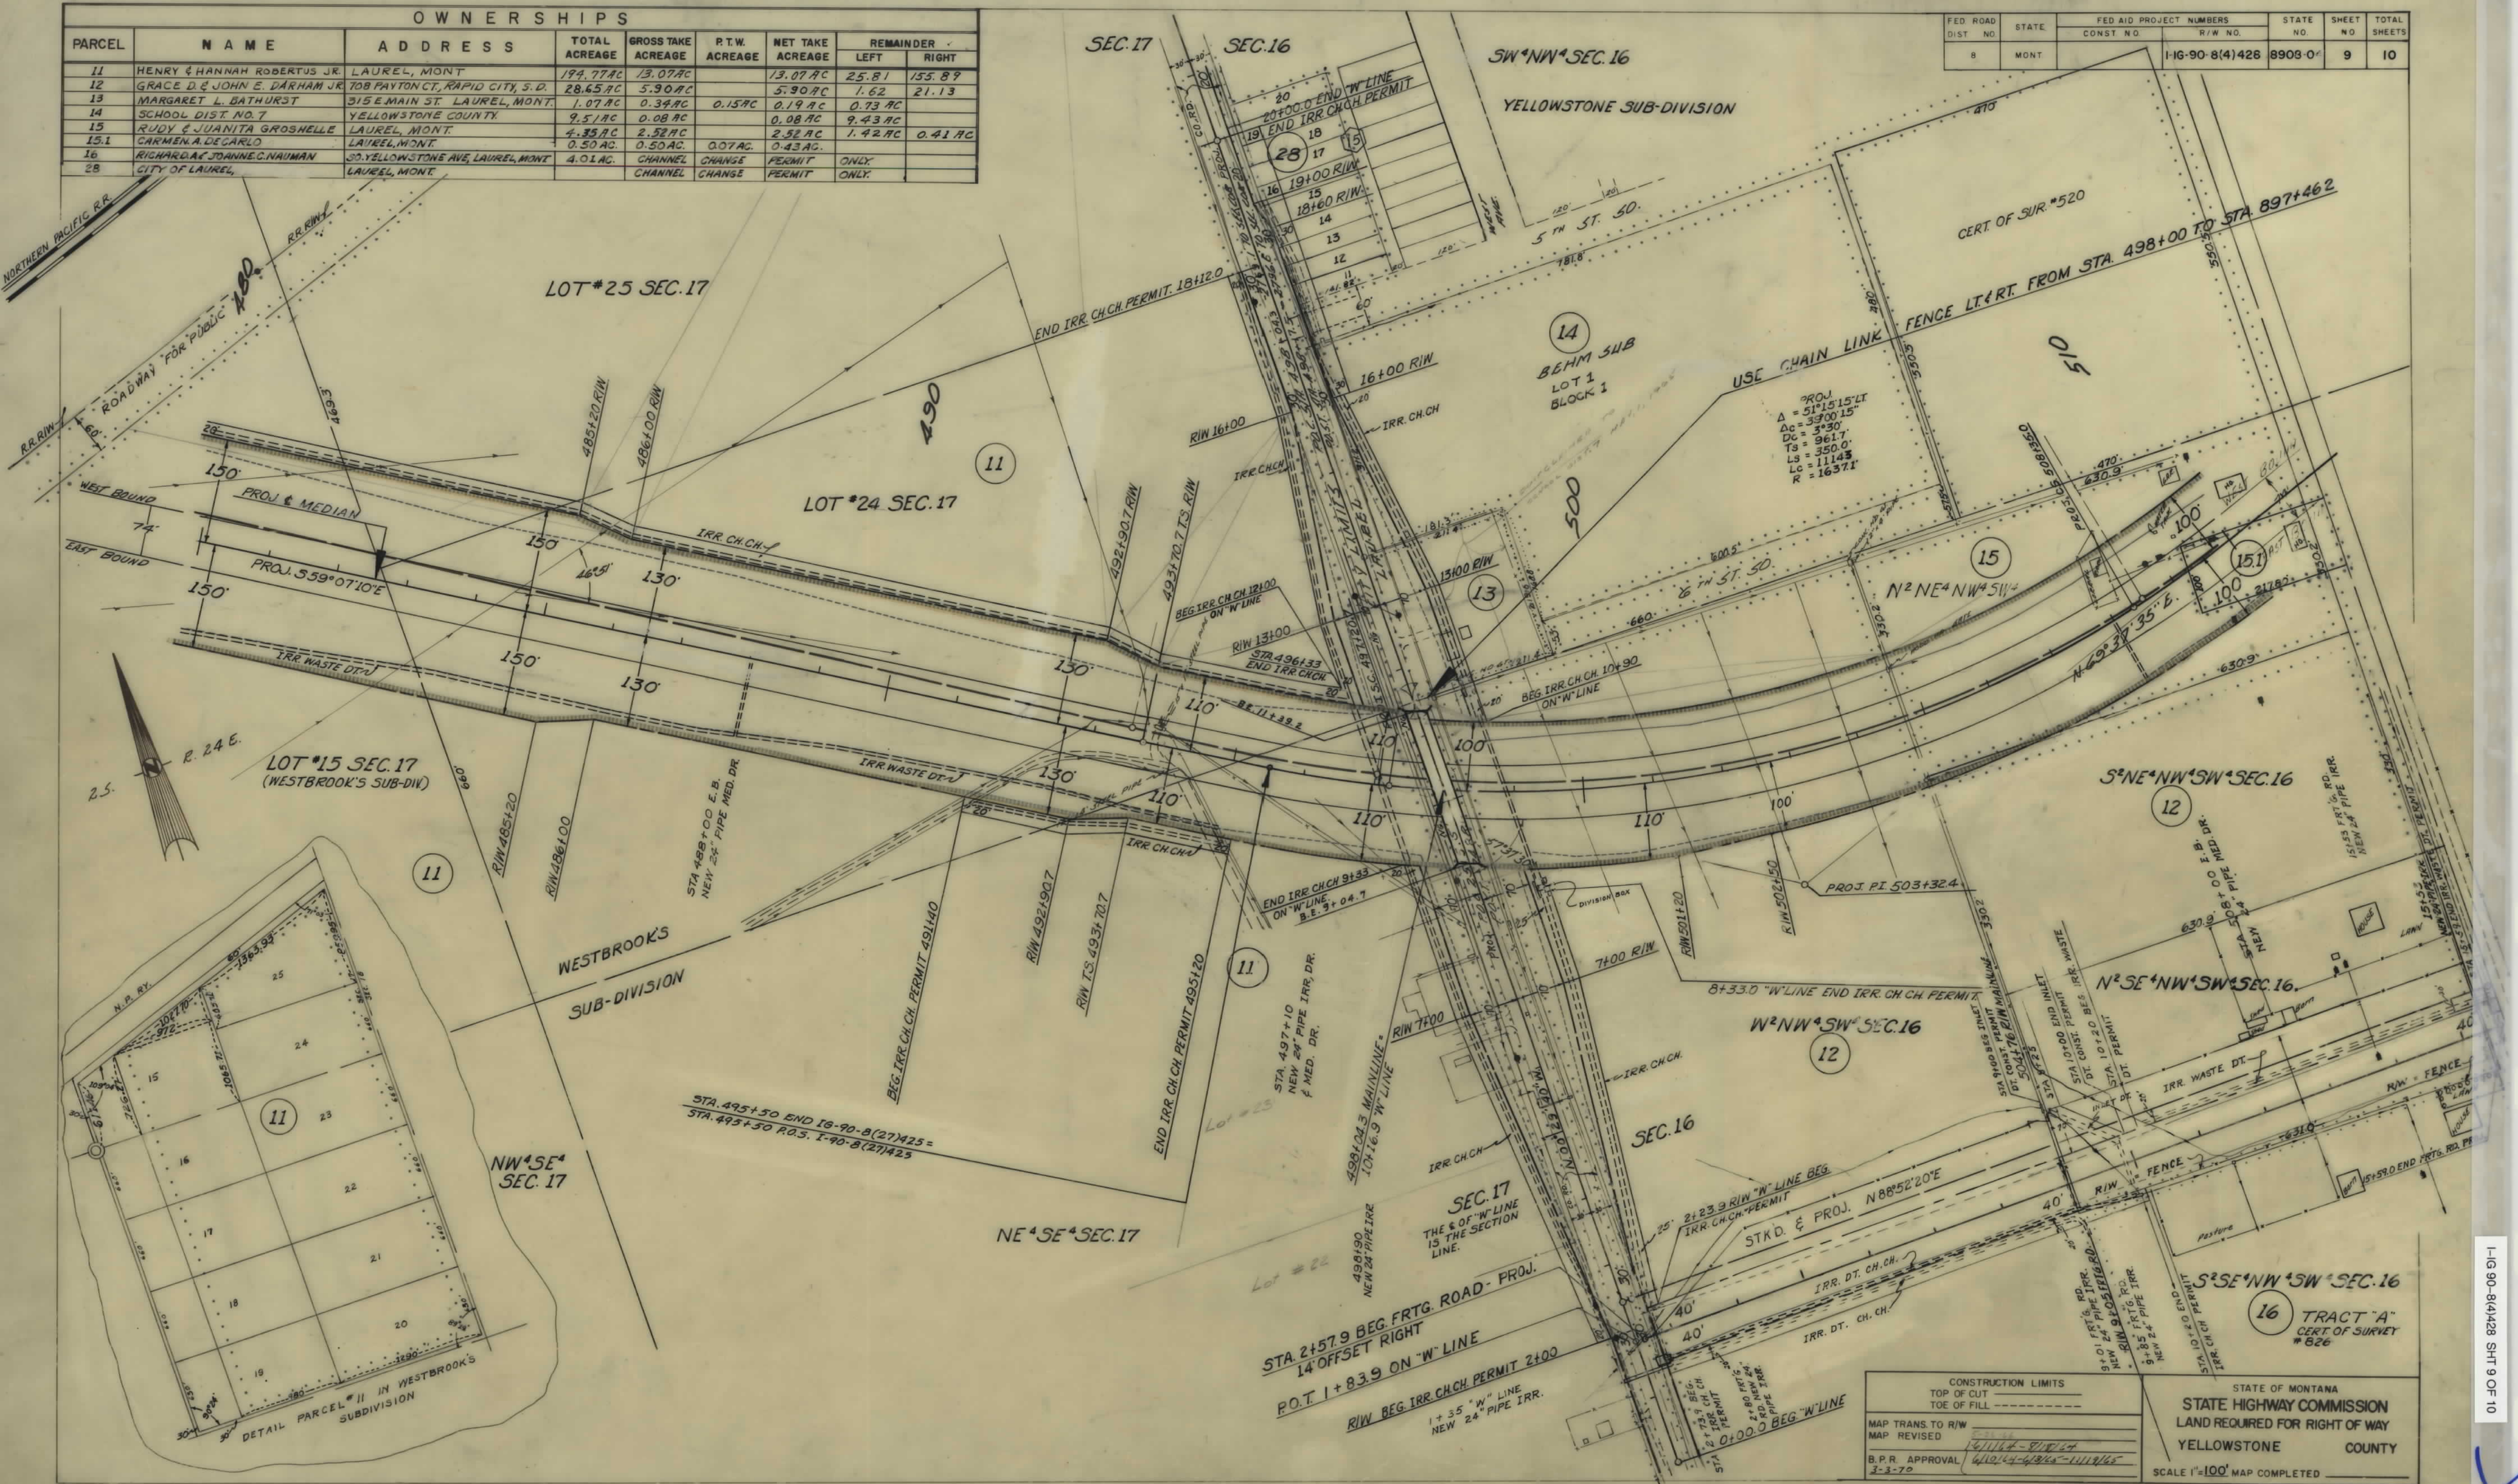

OWNERSHIPS							
PARCEL	NAME	ADDRESS	TOTAL ACREAGE	GROSS TAKE ACREAGE	P.T.W. ACREAGE	NET TAKE ACREAGE	REMAINDER LEFT RIGHT
15	RUDY & JUANITA GROSHELLE	LAUREL, MONT.	4.35 AC	2.52 AC	0.07 AC	2.52 AC	1.42 AC 0.41 AC
15.1	CARMENA DECARLO	LAUREL, MONT.	0.50 AC	0.50 AC	0.07 AC	0.43 AC	
16	RICHARD A. & JOANNE C. NAUMAN	30. YELLOWSTONE AVE, LAUREL, MONT.	4.01 AC	0.01 AC	CHANGE	PERMIT ONLY	
17	JACOB RUHN		4950 S.F.	450 S.F.		450 S.F.	4500 S.F.
18	GLEN & LENA SHEETS		1.20 AC	0.01 AC		0.01 AC	1.19 AC
19	GLEN & LENA SHEETS		1.93	1.48		1.48	0.35 AC
20	GLEN & LENA SHEETS		1.93	0.29		0.29	1.64 AC
21	GLEN & LENA SHEETS		1.20	0.13		0.13	1.07
22	GLEN & LENA SHEETS		1.19	0.40		0.40	0.79
23	LOIS V. RUSSELL		1.54	0.63		0.63	0.91
24	FARMERS UNION CENTRAL EXCH. ETAL.		13.02	0.07		0.07	12.95
25	PUBLIC		3.31	1.96		1.96	1.15 0.20
26	LOIS V. RUSSELL		1.74 AC	1.04		1.04 AC	0.22 AC 0.48 AC
27	EUDOLPH & RUTH MARTHA SENN		7296 S.F.	7296 S.F.		7296 S.F.	

FED. ROAD DIST. NO.	STATE	FED. AID PROJECT CONST. NO.	NUMBERS R/W NO.	STATE NO.	SHEET NO.	TOTAL SHEETS
8	MONT.		IG-90-8(4)428	8908-04	10	10

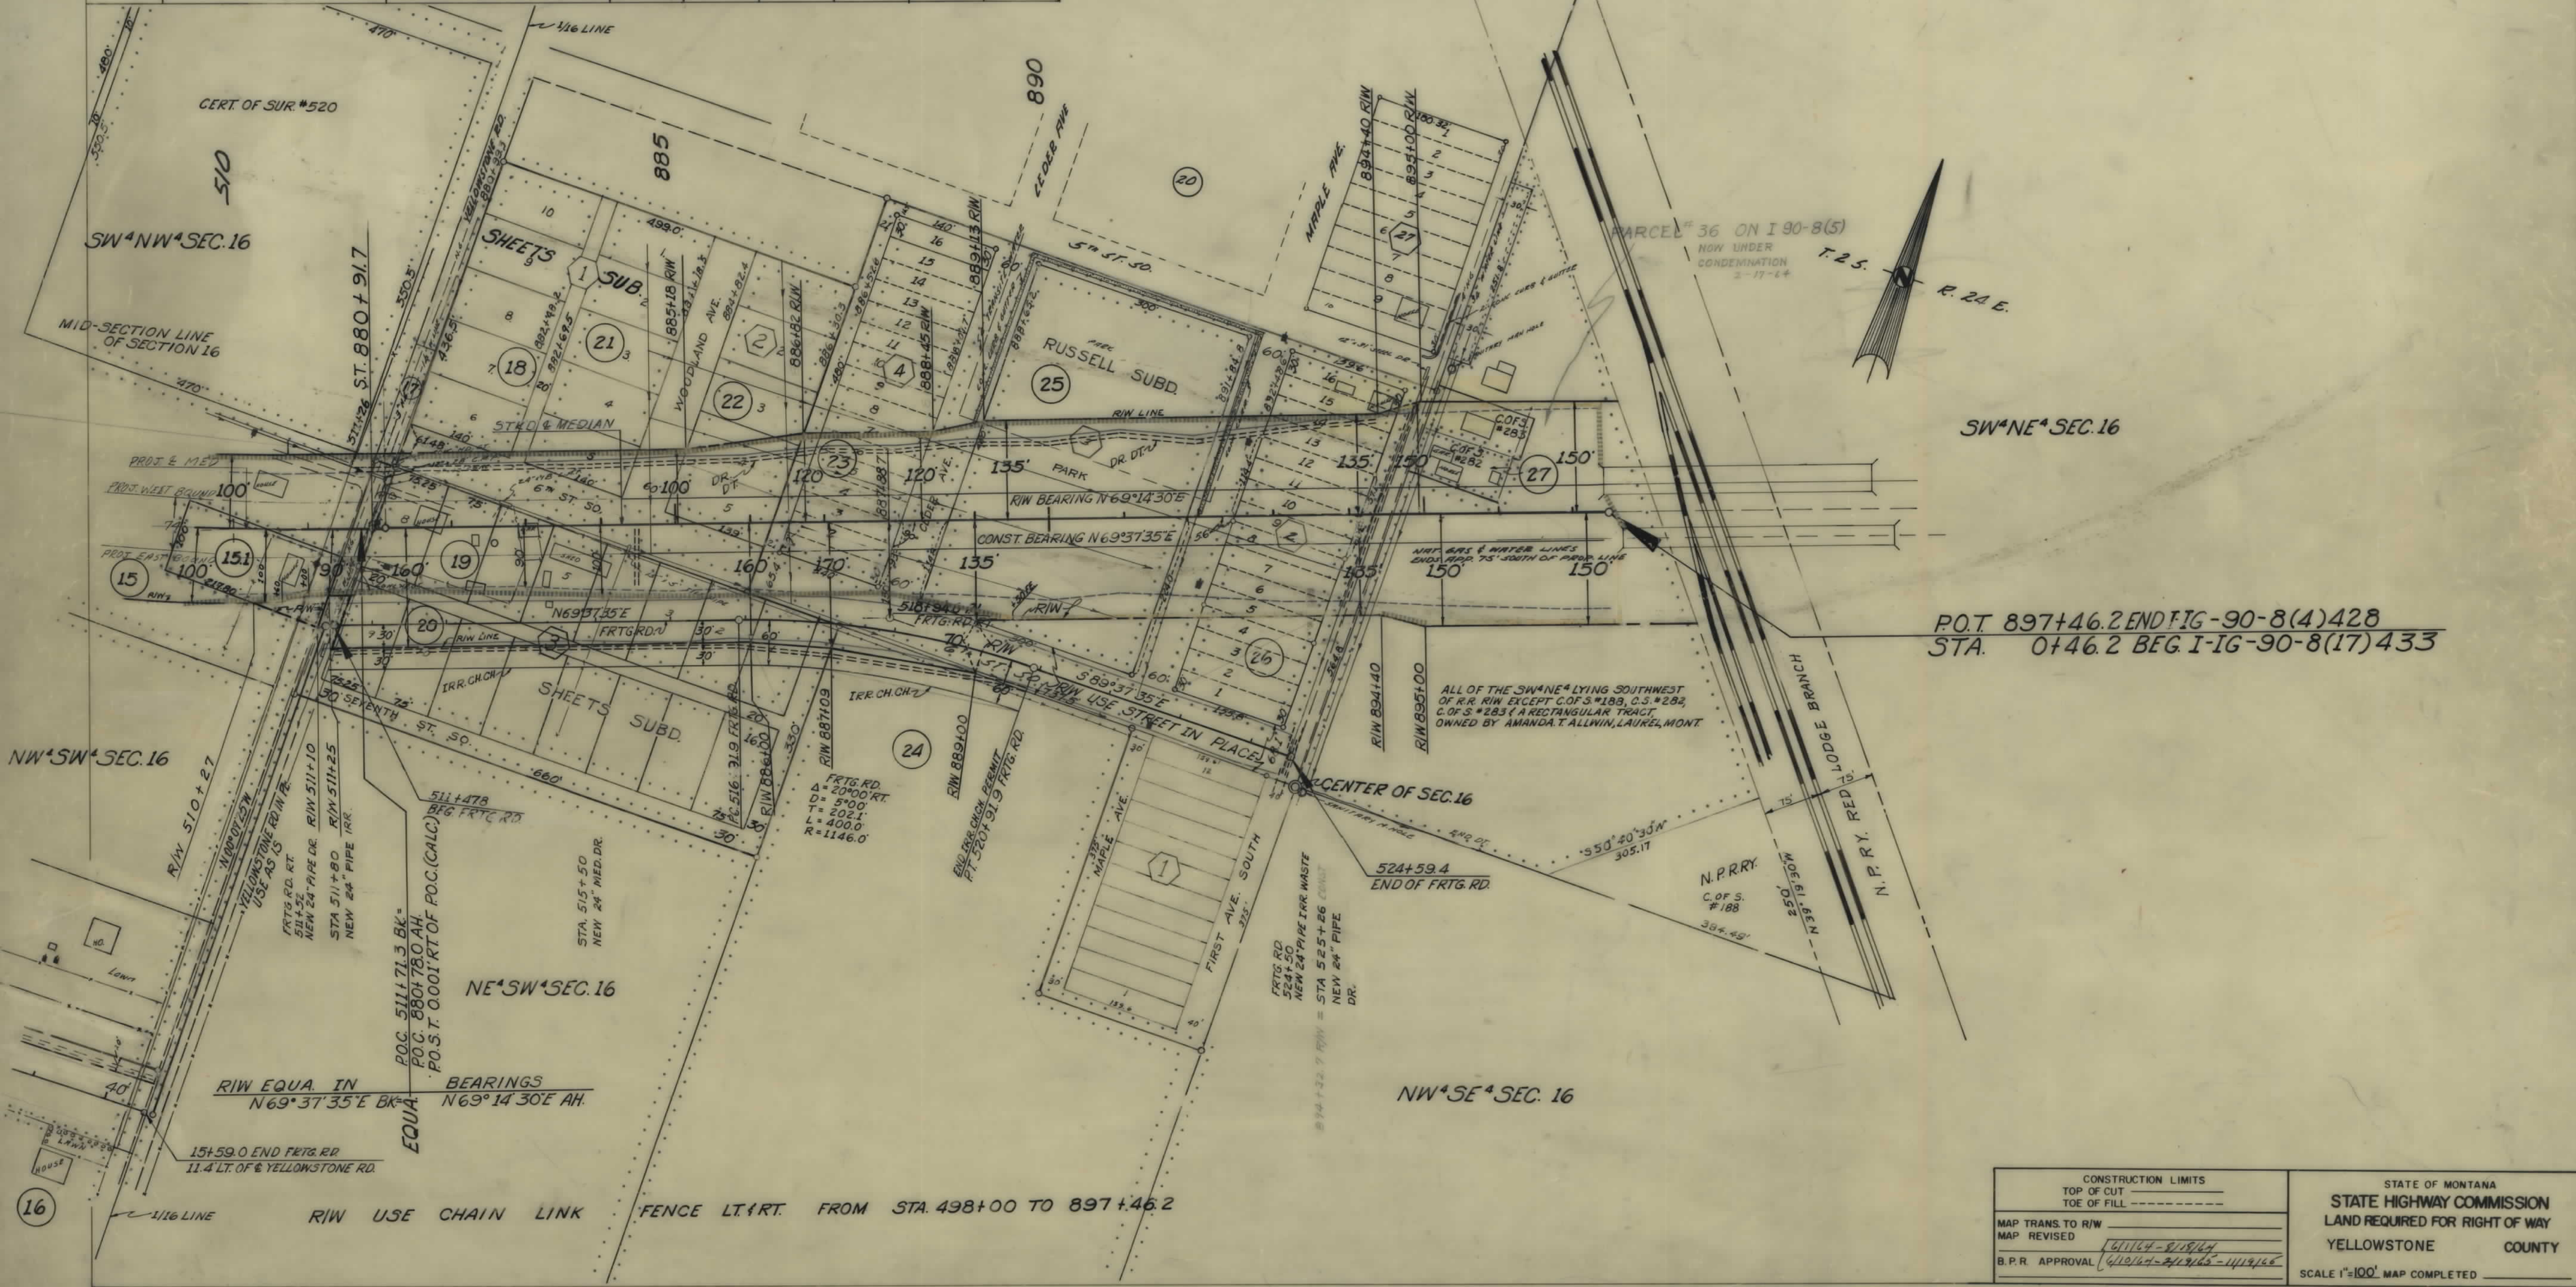

IG-90-8(4)428 SHT 10 OF 10